




||Gisserver|d|Maps|parks|ForestHill|Storm sewer irrigation and roadway reconstruction|Phase 2 2019 storm|Design|10521STM-Display and phasing.dgn

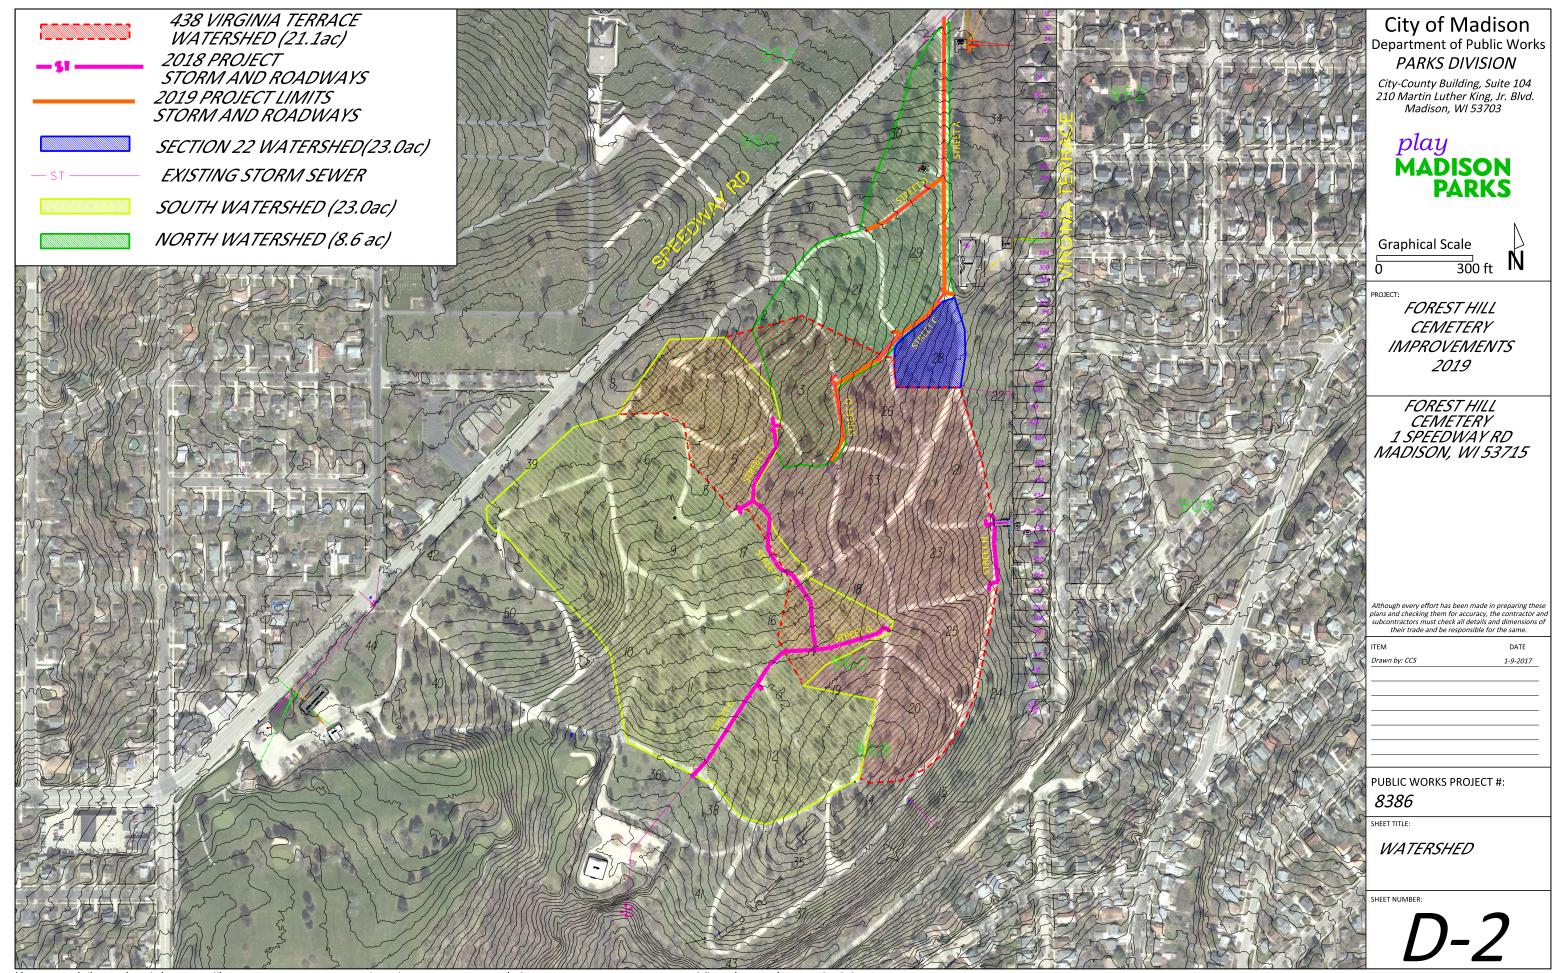

||Gisserver|d|Maps|parks|ForestHill|Storm sewer irrigation and roadway reconstruction|Phase 1 2018 storm irrigation and flume|Design|Watershed.dgn

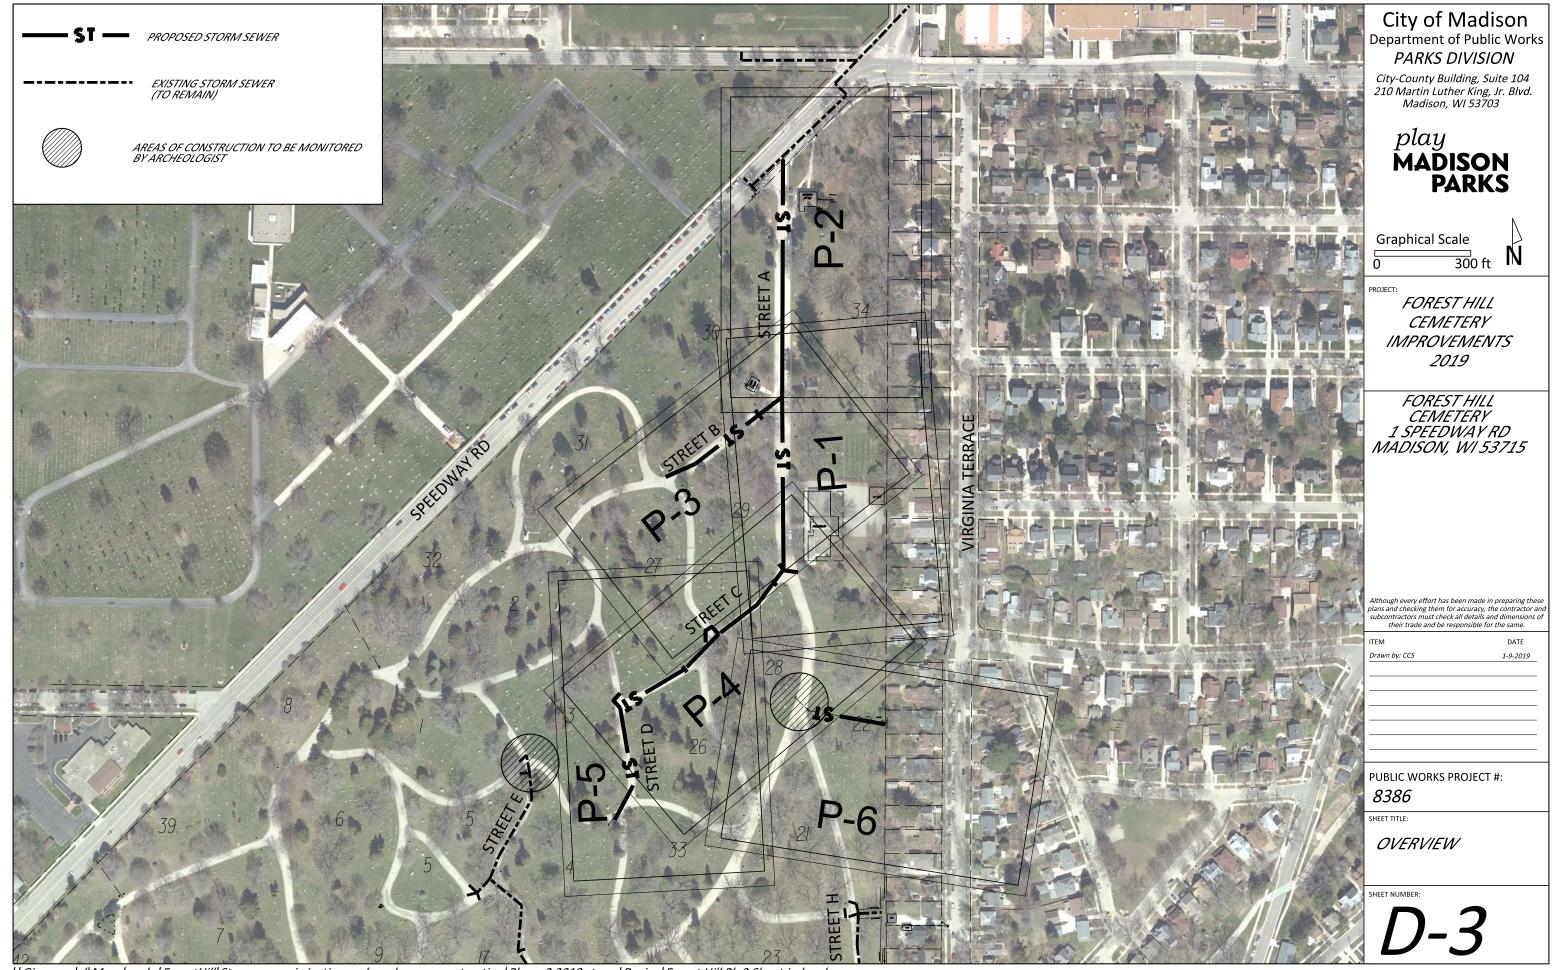


||Gisserver|d|Maps|parks|ForestHill|Storm sewer irrigation and roadway reconstruction|Phase 2 2019 storm|Design|Forest Hill Ph 2 Sheet index.dgn

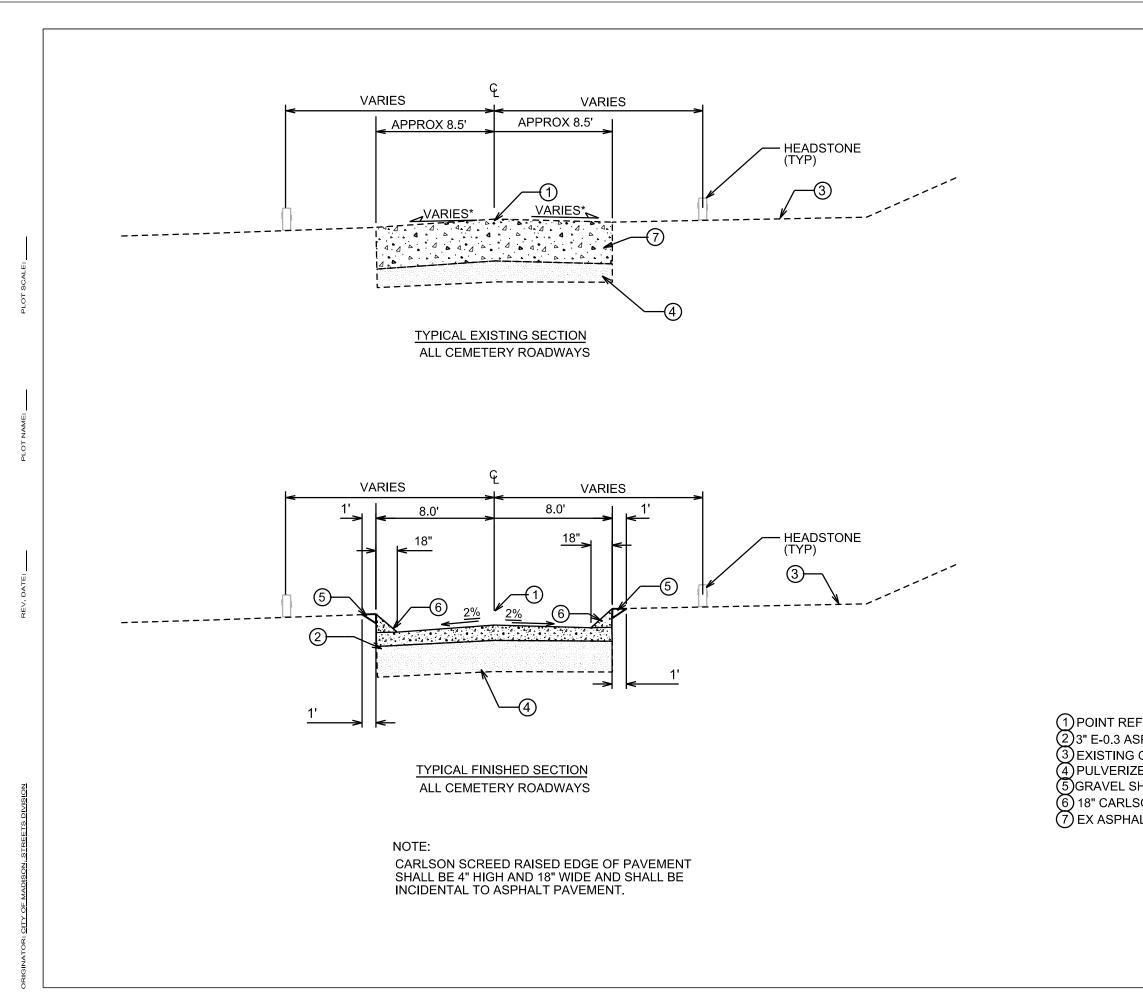

POINT REFERRED TO ON PROFILE
 3" E-0.3 ASPHALT PAVEMENT
 EXISTING GROUND
 PULVERIZED AND SHAPED ASPHALT AND BASE
 GRAVEL SHOULDERING
 18" CARLSON SCREED EDGE OF PAVEMENT
 EX ASPHALT PAVEMENT TO BE PULVERIZED (APPROX 7"-9")

FOREST HILL CEMETERY IMPROVEMENTS D-1
DETAILS
TYPICAL SECTIONS CITY OF MADISON

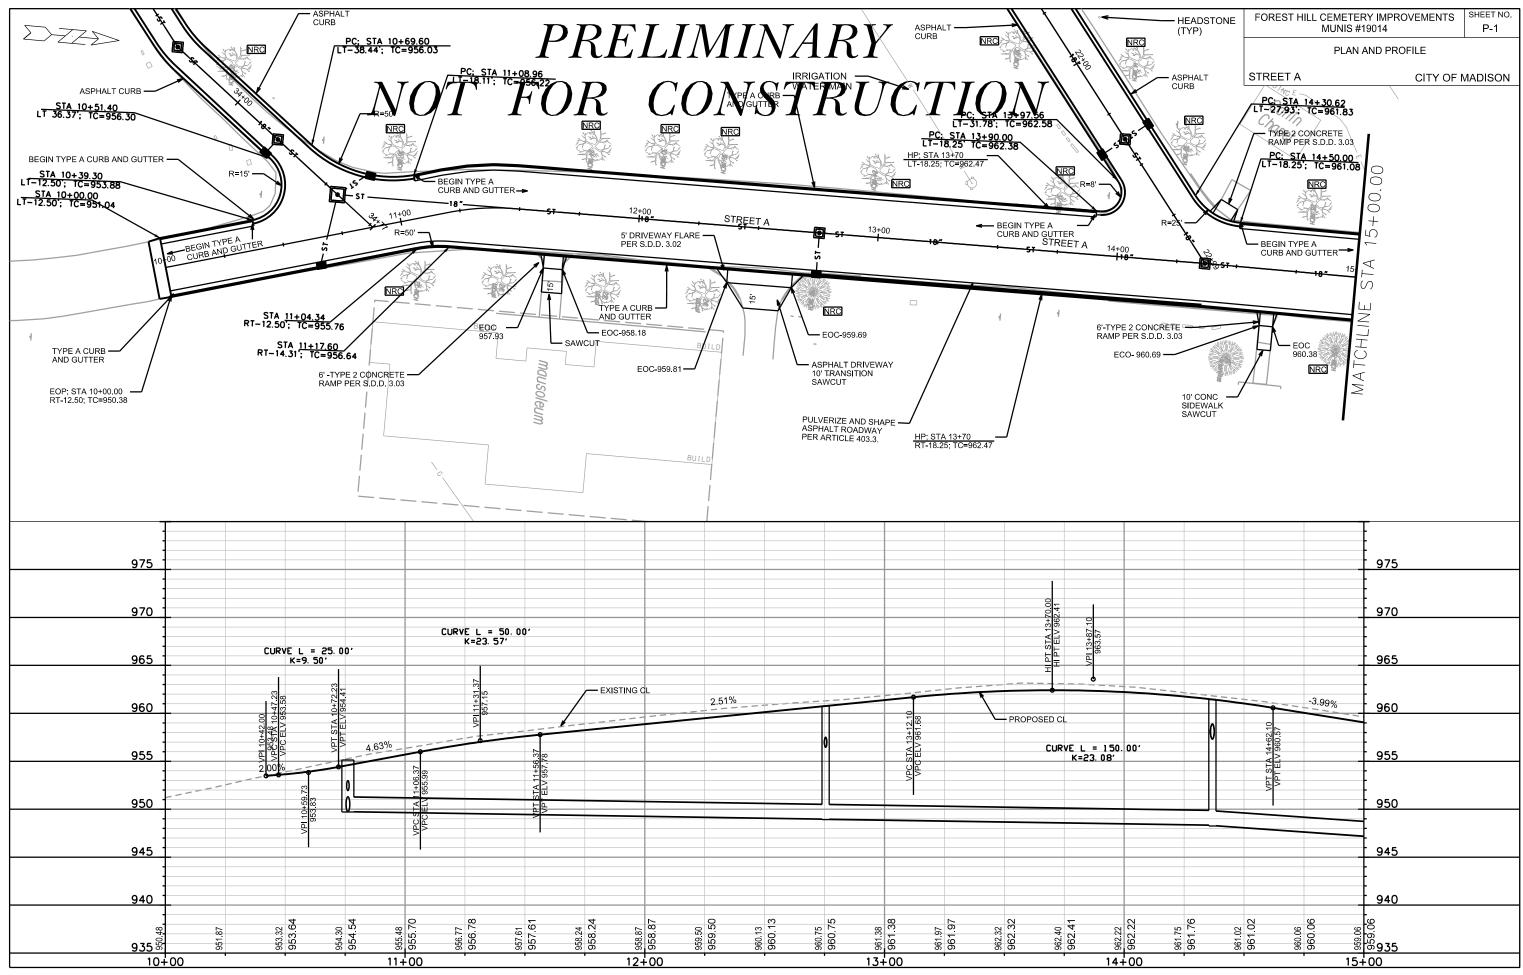


FILE NAME: \\Gisserver\d\Maps\parks\ForestHill\Storm sewer Irrigation and roadway reconstruction\Phase 2 2019 storm\Design\10521STM-StreetA1.dgn


PLOT

6

7

Ā

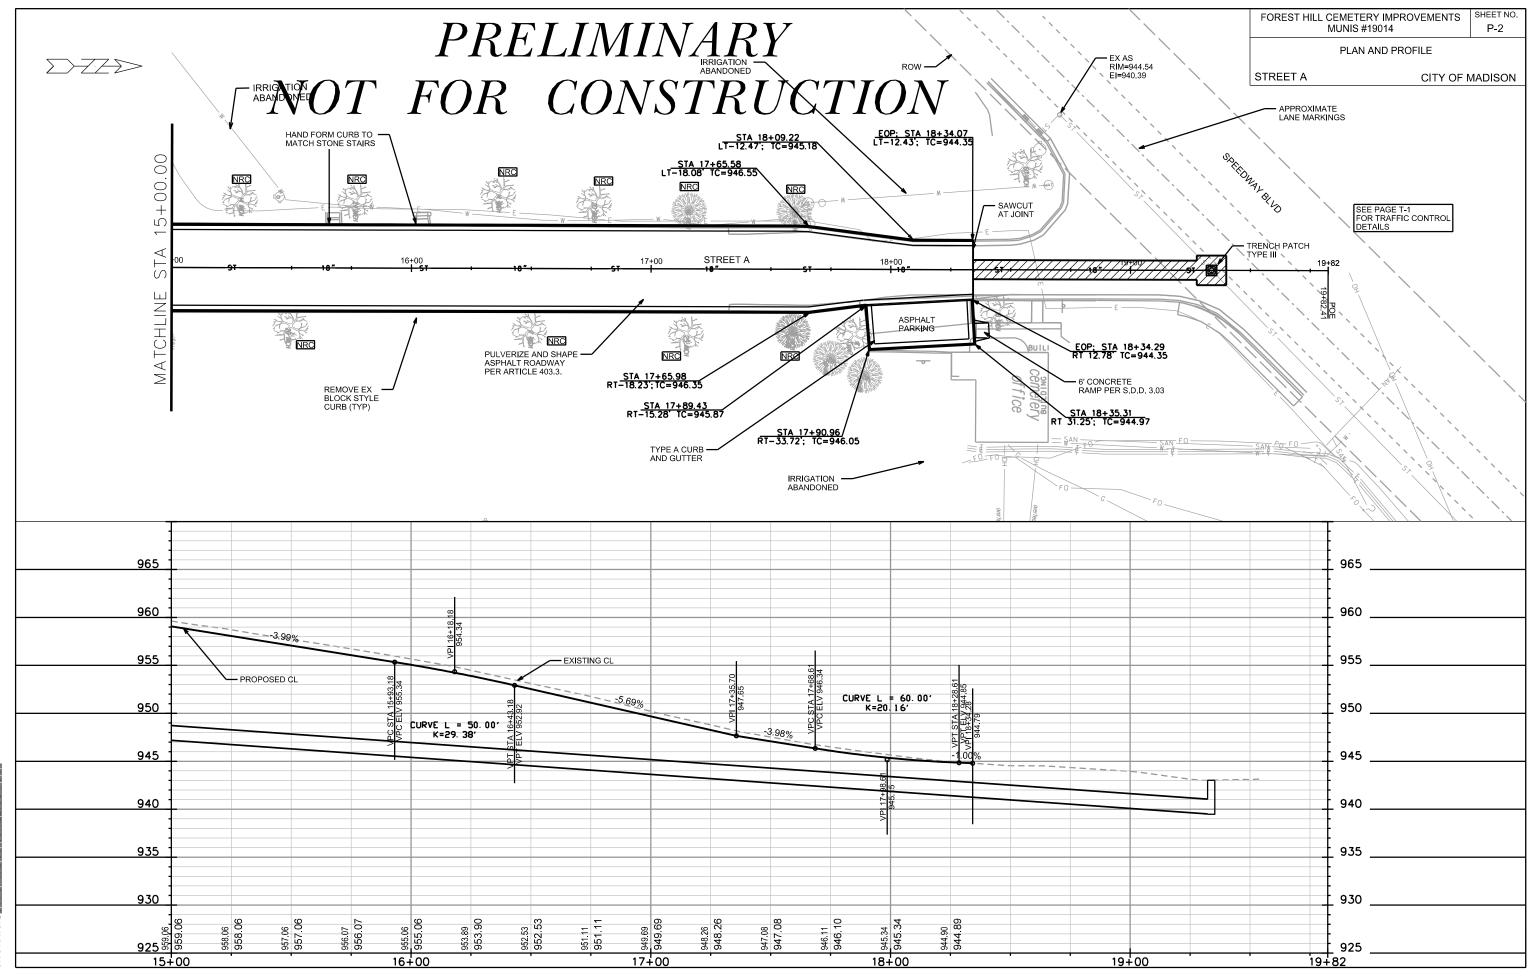


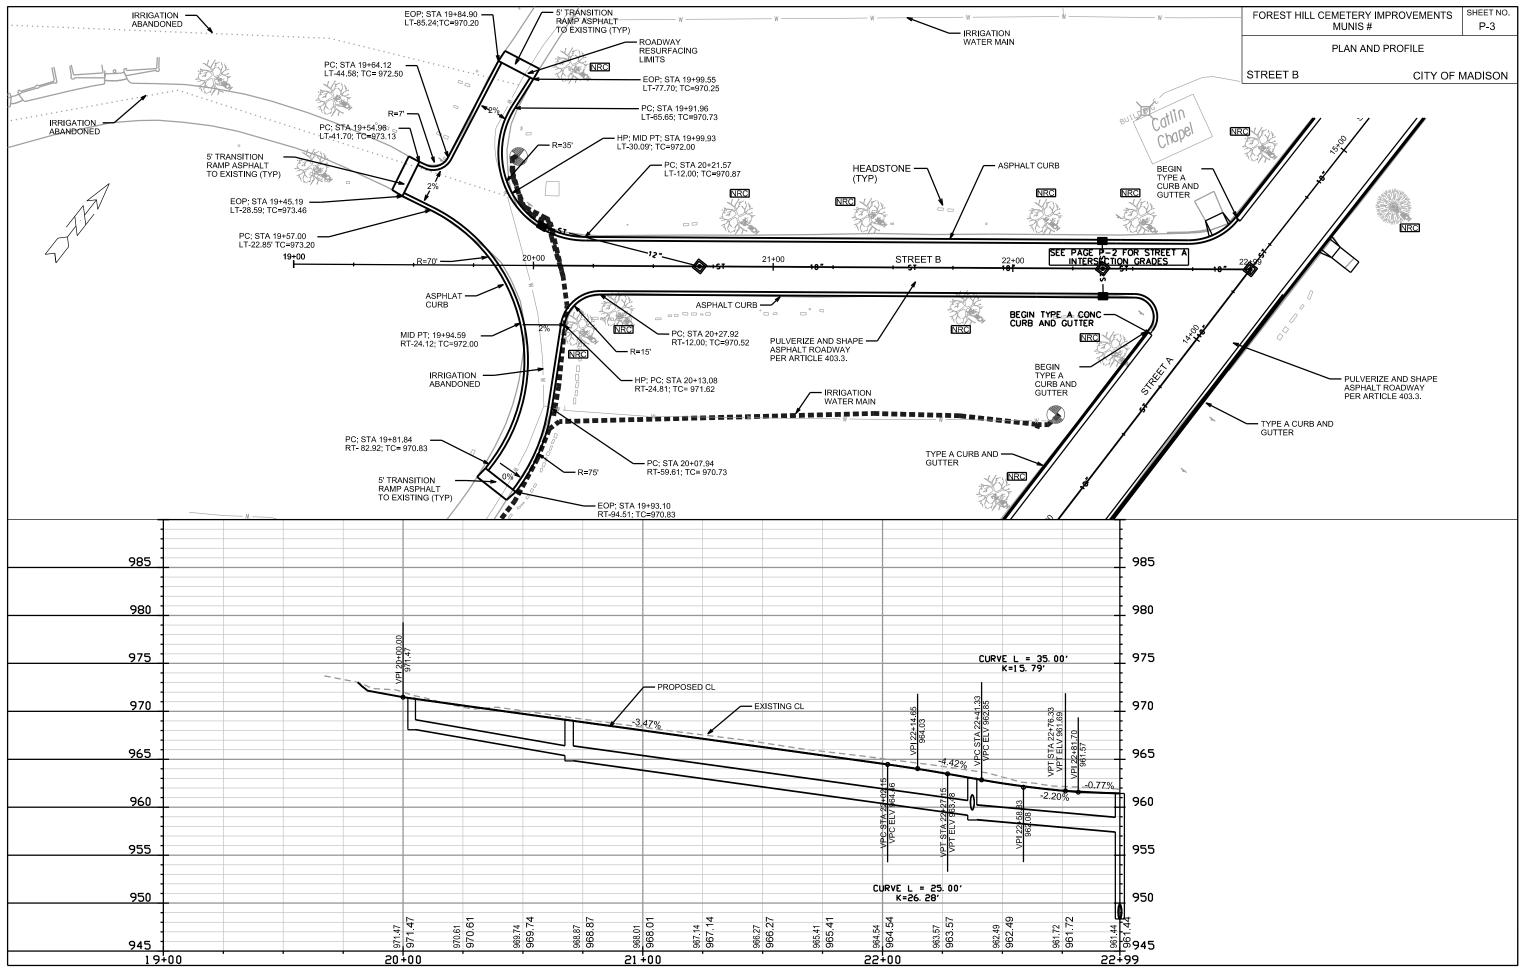



PLOT

PLOT

- A

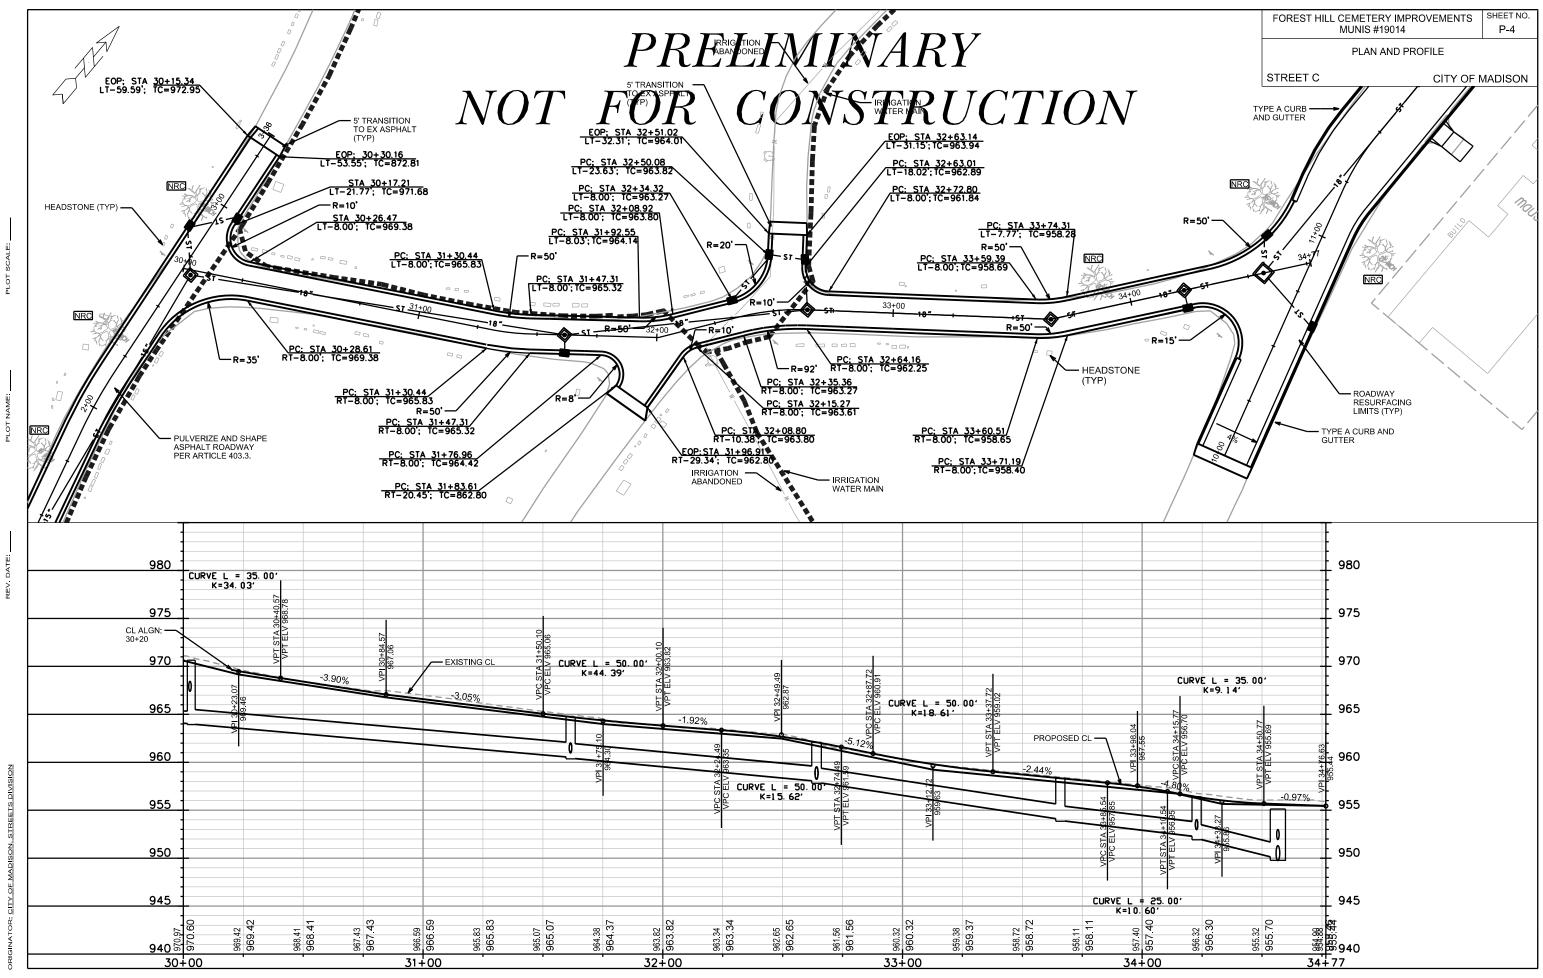

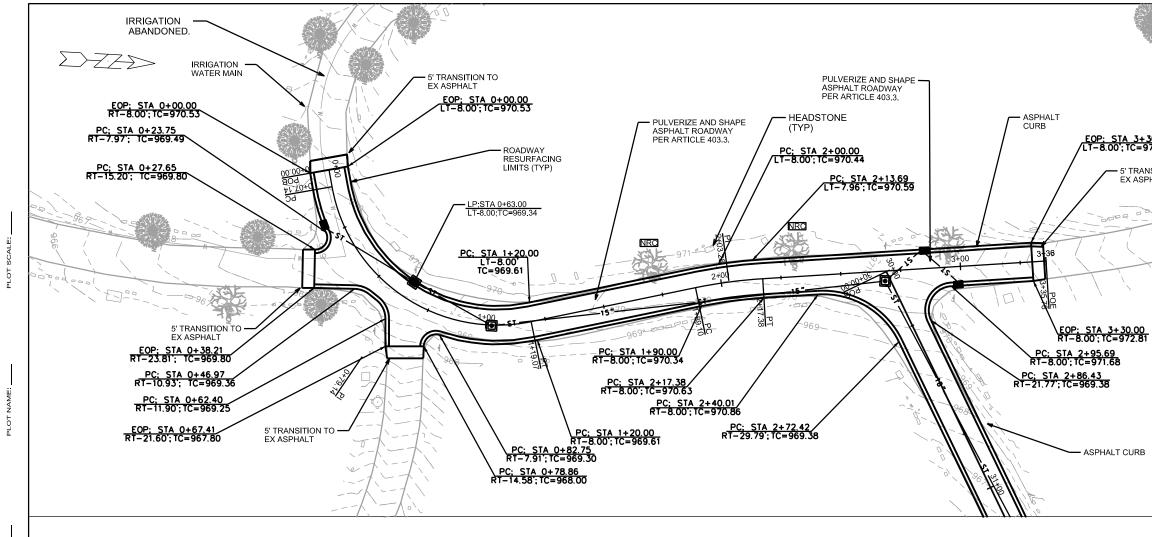

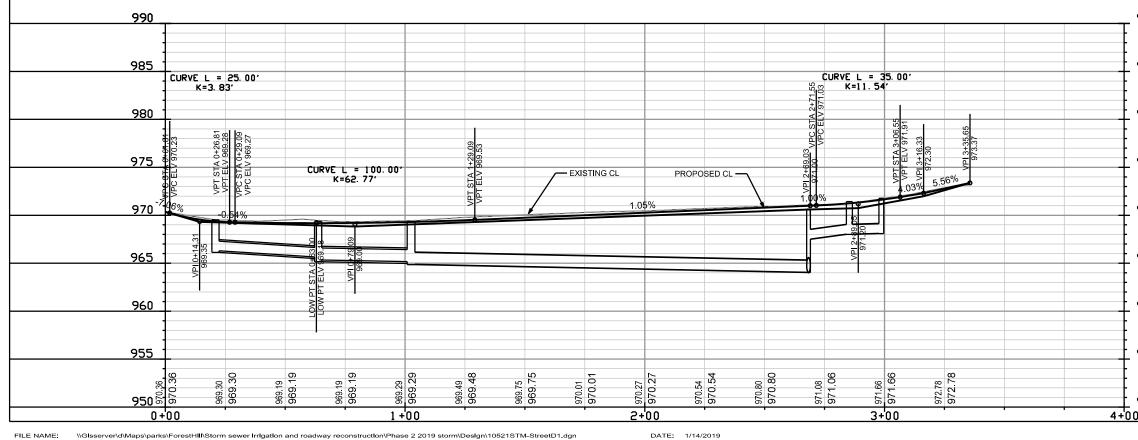


FILE NAME: \\Glsserver\d\Maps\parks\ForestHIII\Storm sewer Irrigation and roadway reconstruction\Phase 2 2019 storm\Design\10521STM-StreetD1.dgn

DATE:

REV.

	FOREST HILL	CEMETERY IMPROVEM MUNIS #19014	IENTS	SHEET NO. P-4	
	PLAN AND PROFILE				
	STREET D CITY OF MADISC			ADISON	
	≯ ≋				
<u>60.00</u> 72.95					
ISITION TO HALT	~ /				
	< <del>2</del>				

990		
985		
980		
975		
970		
965		
960		
955		
950 0	 	

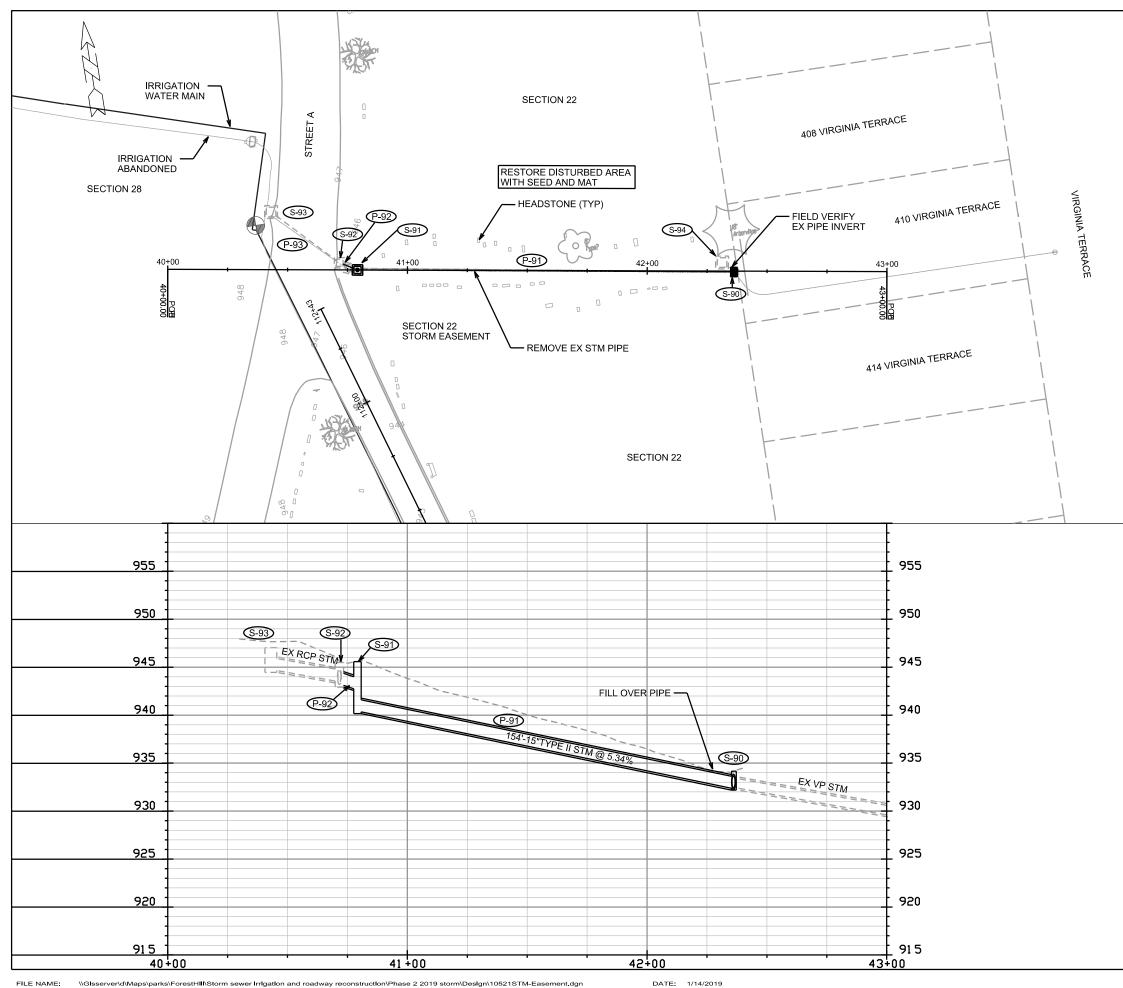

00 PLOT

Ā PLOT

DATE:

REV. I

	FOREST HILL CEMETE MUNIS	ERY IMPROVEMENTS #19014	SHEET NO. P-6			
	PLAN	PLAN AND PROFILE				
	SECTION 22	CITY OF	MADISON			
ļ						