



Typical Section

Scale = 1/2"=1'-0"

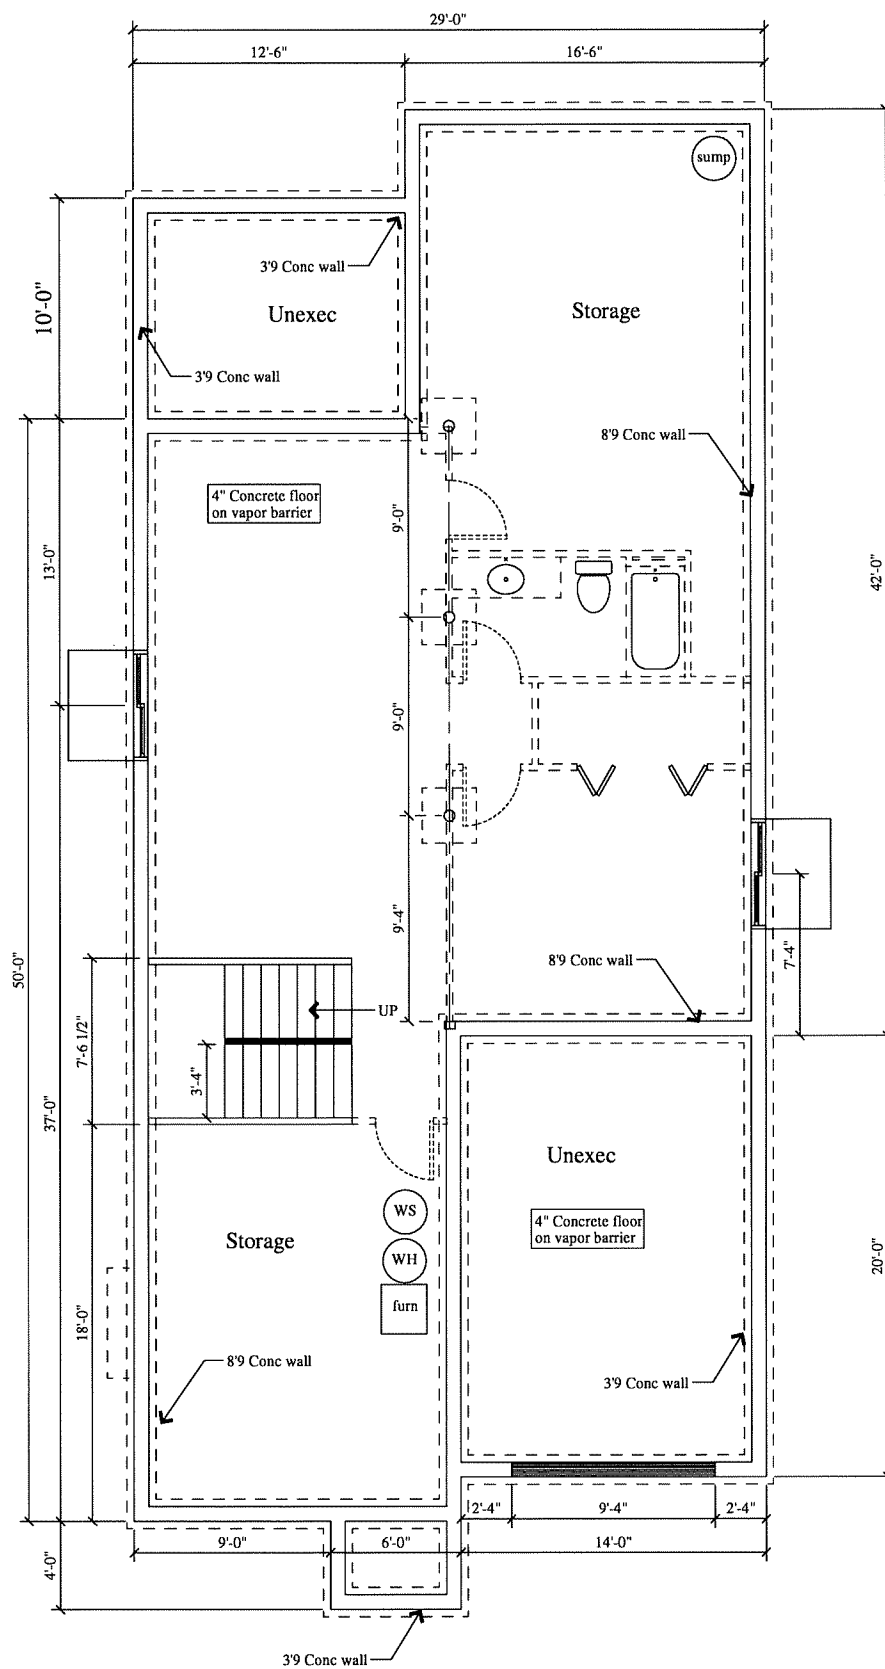

Lower Level Plan

Scale = 1/4"=1'-0"

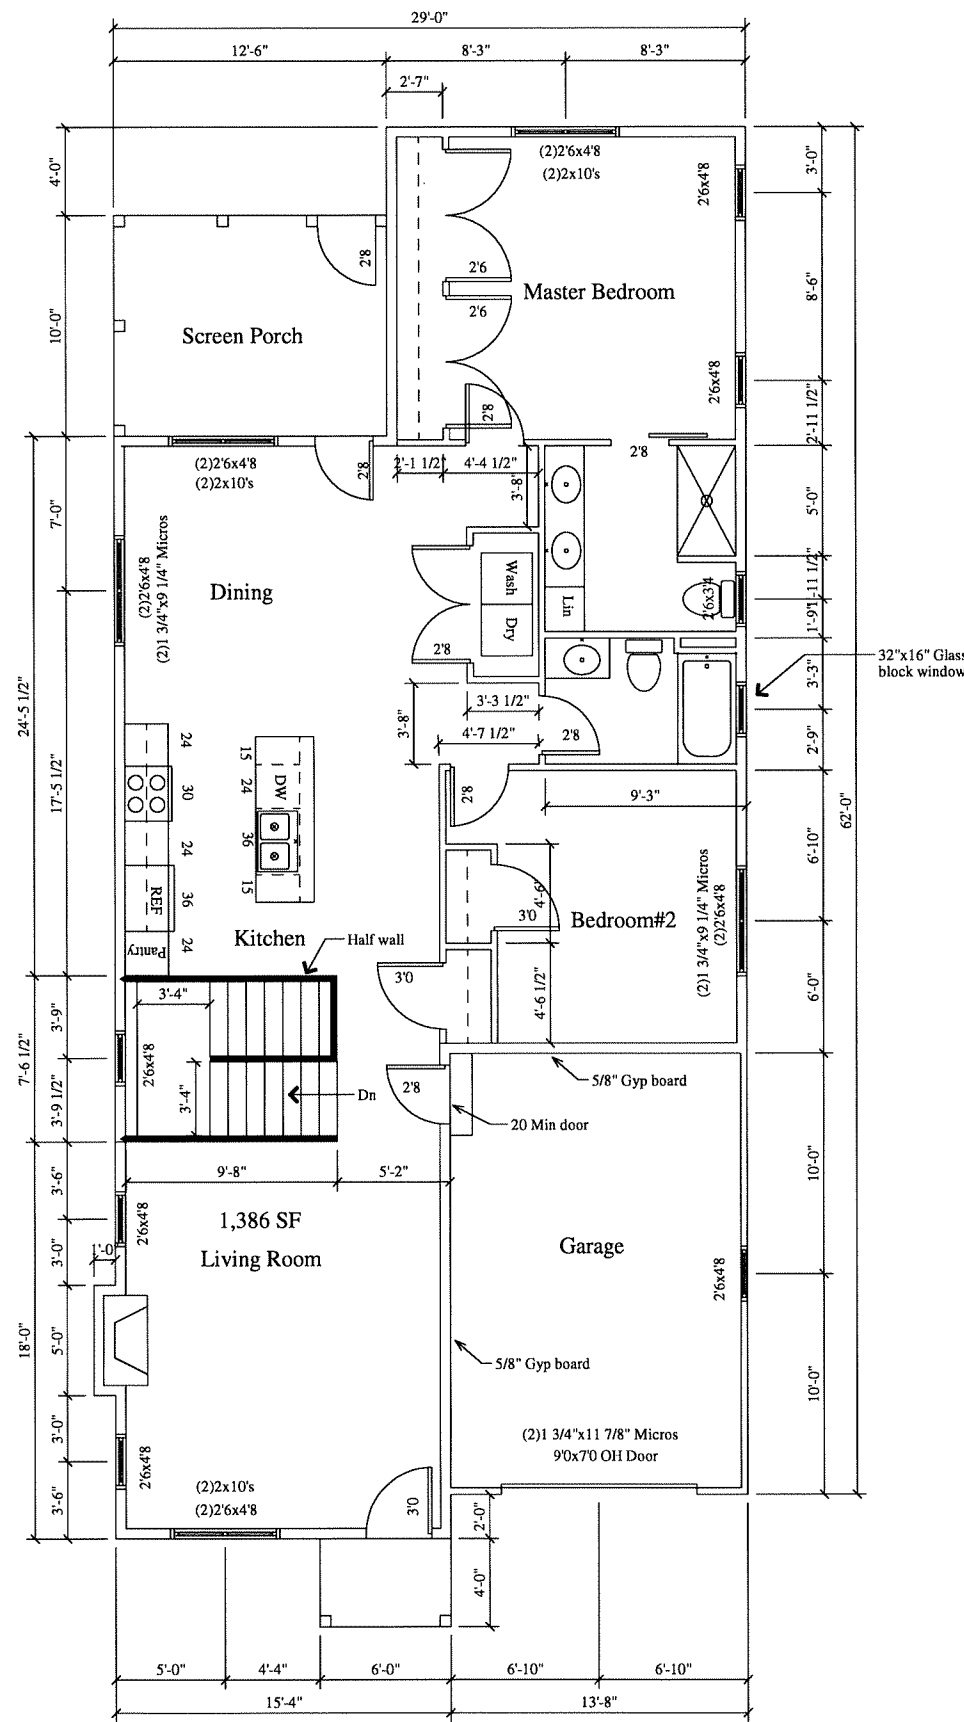

First Floor Plan 1,315 SF

Scale = 1/4"=1'-0"

Jeffery Groenier, Architect
 W125 Amidon Road
 Brooklyn, WI 53521
 608-698-3196

Concepts
 Architecture, LLC

Proposed for:
 Heather Marley

Address:

608-609-8736

Project: 4214 Doncaster Drive
 Address: Madison, WI

Sheet Title:
 Floor Plans


Date: 03-19-2019

Scale: As Noted


Job #: 05-01

SHEET


1

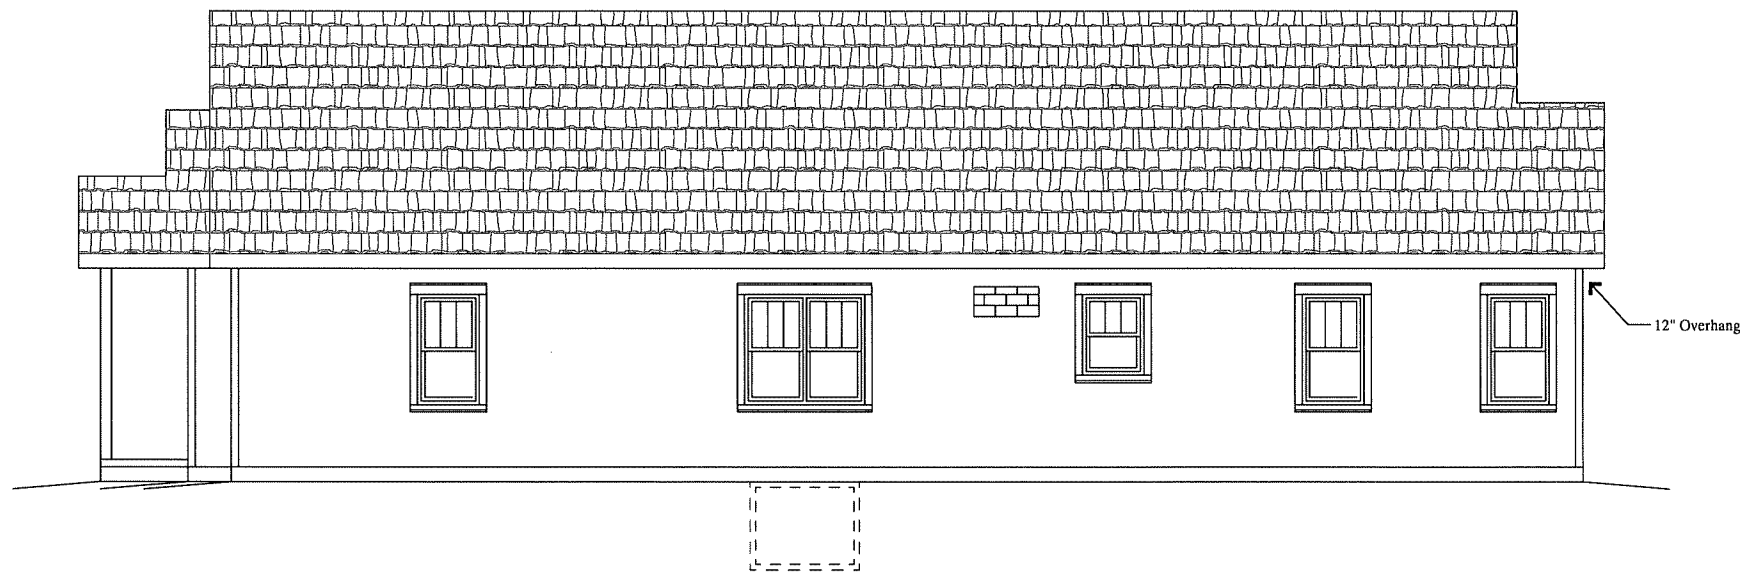


East Elevation
Scale = 1/4"=1'-0"

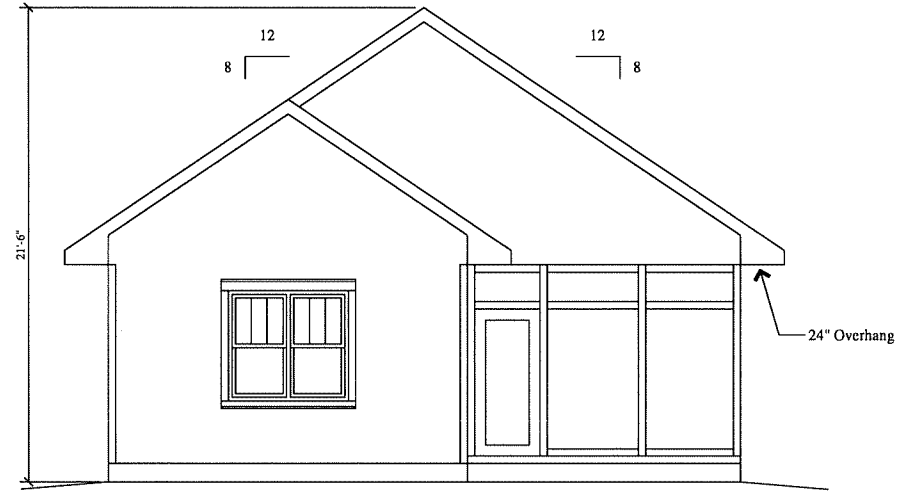

North Elevation
Scale = 1/4"=1'-0"

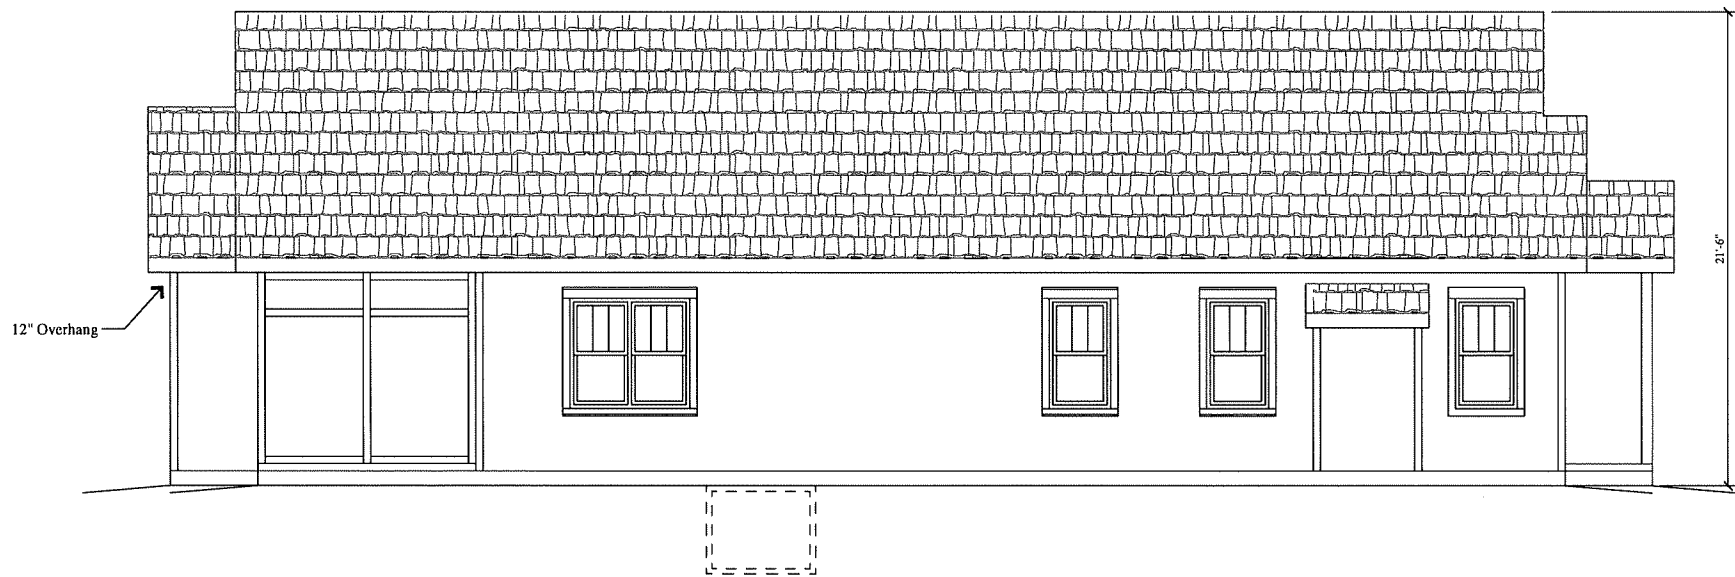

West Elevation
Scale = 1/8"=1'-0"

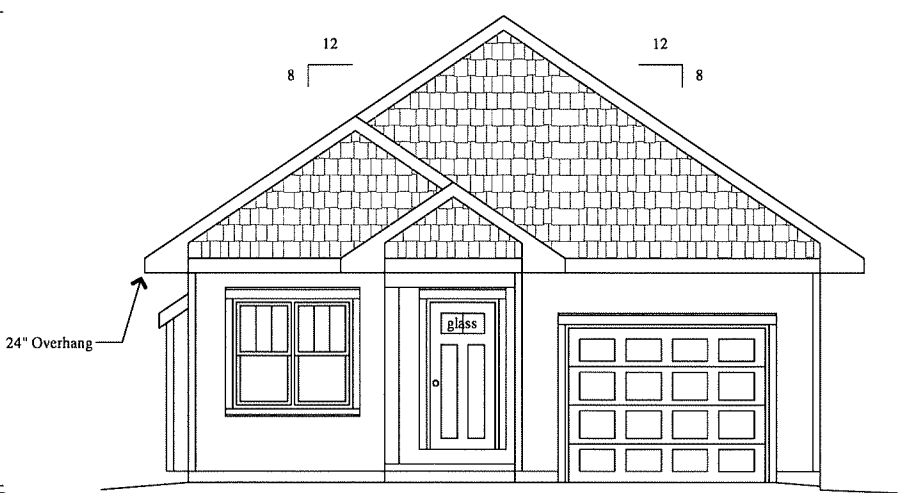

South Elevation
Scale = 1/4"=1'-0"

Jeffery Groenier, Architect
W125 Amidon Road
Brooklyn, WI 53521
608-698-3196

Concepts
in
Architecture, LLC

Proposed for:
Heather Marley
Address:
608-609-8736

Project: 4214 Doncaster Drive
Address: Madison, WI
Sheet Title: Elevations


Date: 03-19-2019
Scale: As Noted
Job #: 05-01

SHEET
2

This document contains confidential or proprietary information of Concepts in Architecture, LLC. Neither this document nor the information herein is to be reproduced, distributed, used, or disclosed without authorization.

40.00'

Lot area 4,792 SF
Lot coverage 2,298 SF
48%

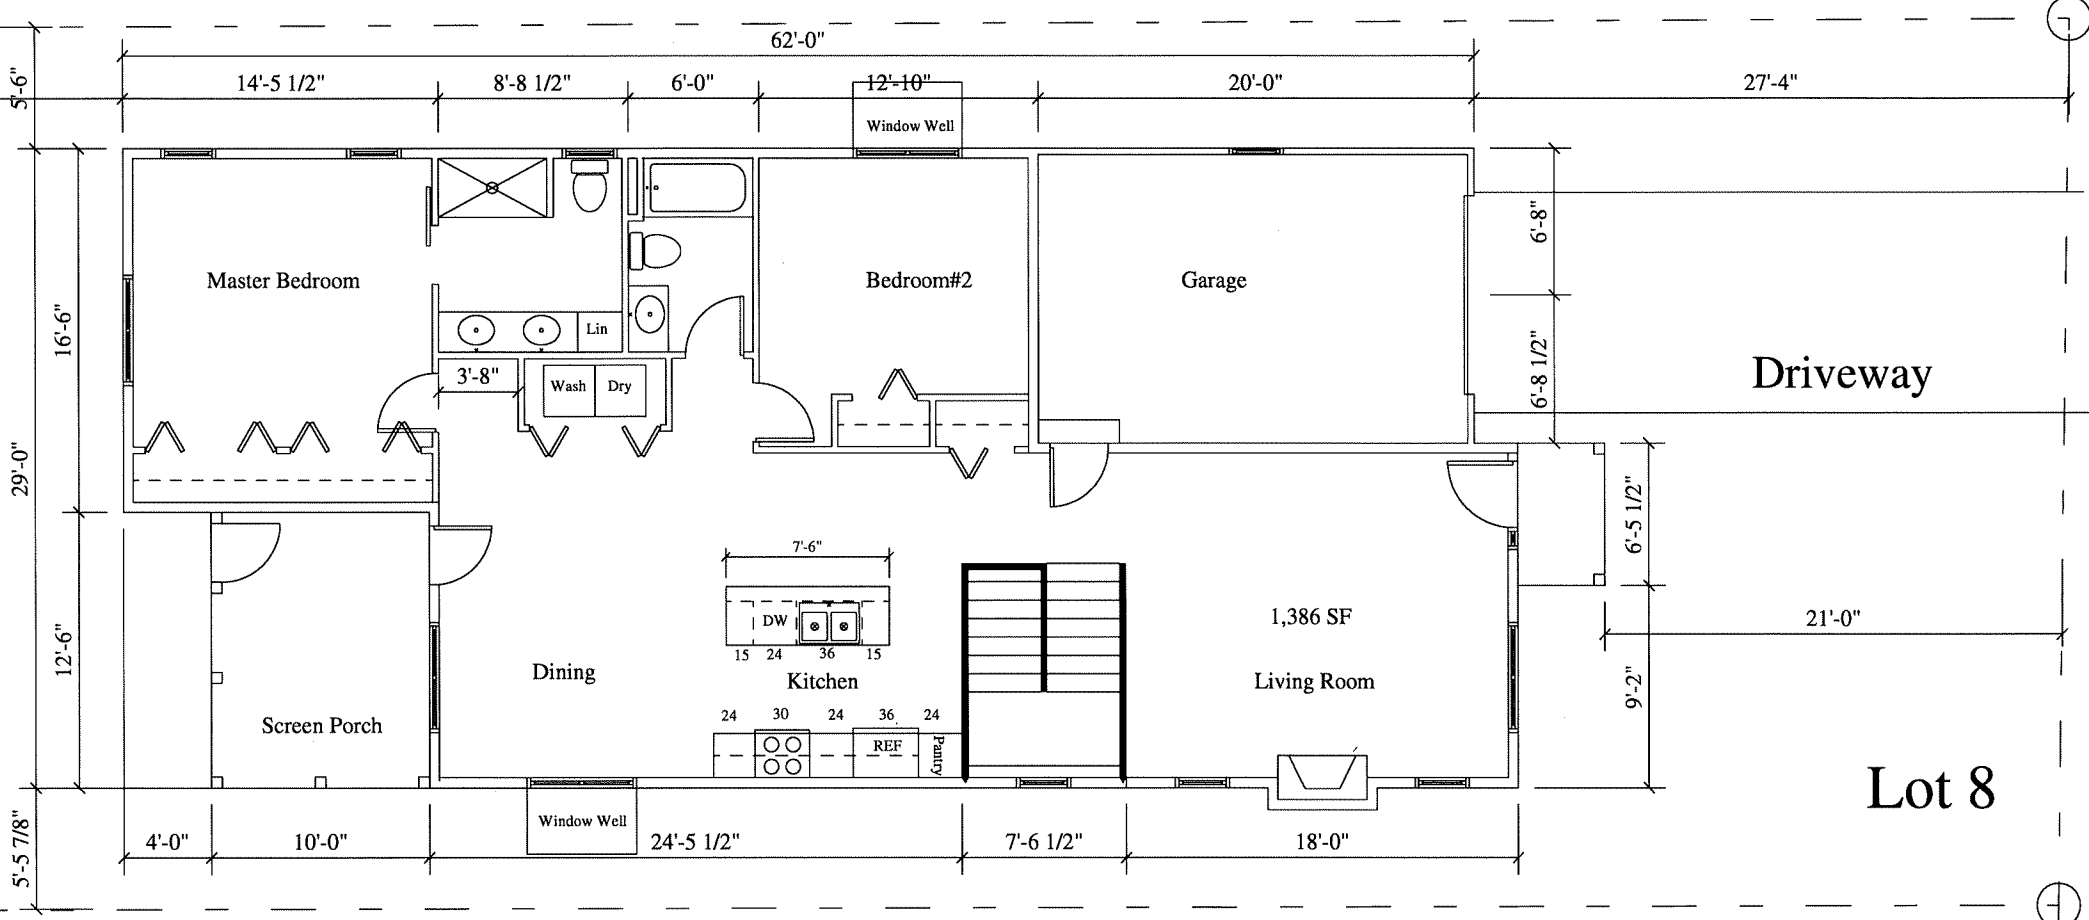

Lot 8

Lot 9

Doncaster Drive

119.85'


119.825'

119.80'

40.00'

Site Plan

Scale = 1/4"=1'-0"

 

Jeffery Groenier, Architect
 W125 Amidon Road
 Brooklyn, WI 53521
 608-698-3196

This document contains confidential or proprietary information of Concepts in Architecture, LLC. Neither this document nor the information herein is to be reproduced, distributed, used, or disclosed without authorization.

Concepts
 in
 Architecture, LLC

Proposed for: Heather Marley
 Address: 608-609-8736

Project: 4214 Doncaster Drive
 Address: Madison, WI

Sheet Title: Site Plan

Date: 03-19-2019
 Scale: As Noted
 Job #: 05-01

SHEET
 C1