

2019 PARK PLAYGROUND REPLACEMENTS - GROUP 2


CONTRACT 9398

MUNIS #: 17526 -51 -130, 17527 -51 -130, 17529 -51 -130, 17531 -51 -130, 17532 -51 -130

City of Madison
 Department of Public Works
PARKS DIVISION
 City-County Building, Suite 104
 210 Martin Luther King, Jr. Blvd.
 Madison, WI 53703



PROJECT:
**2019 PARK
 PLAYGROUND
 REPLACEMENTS-
 GROUP 2**

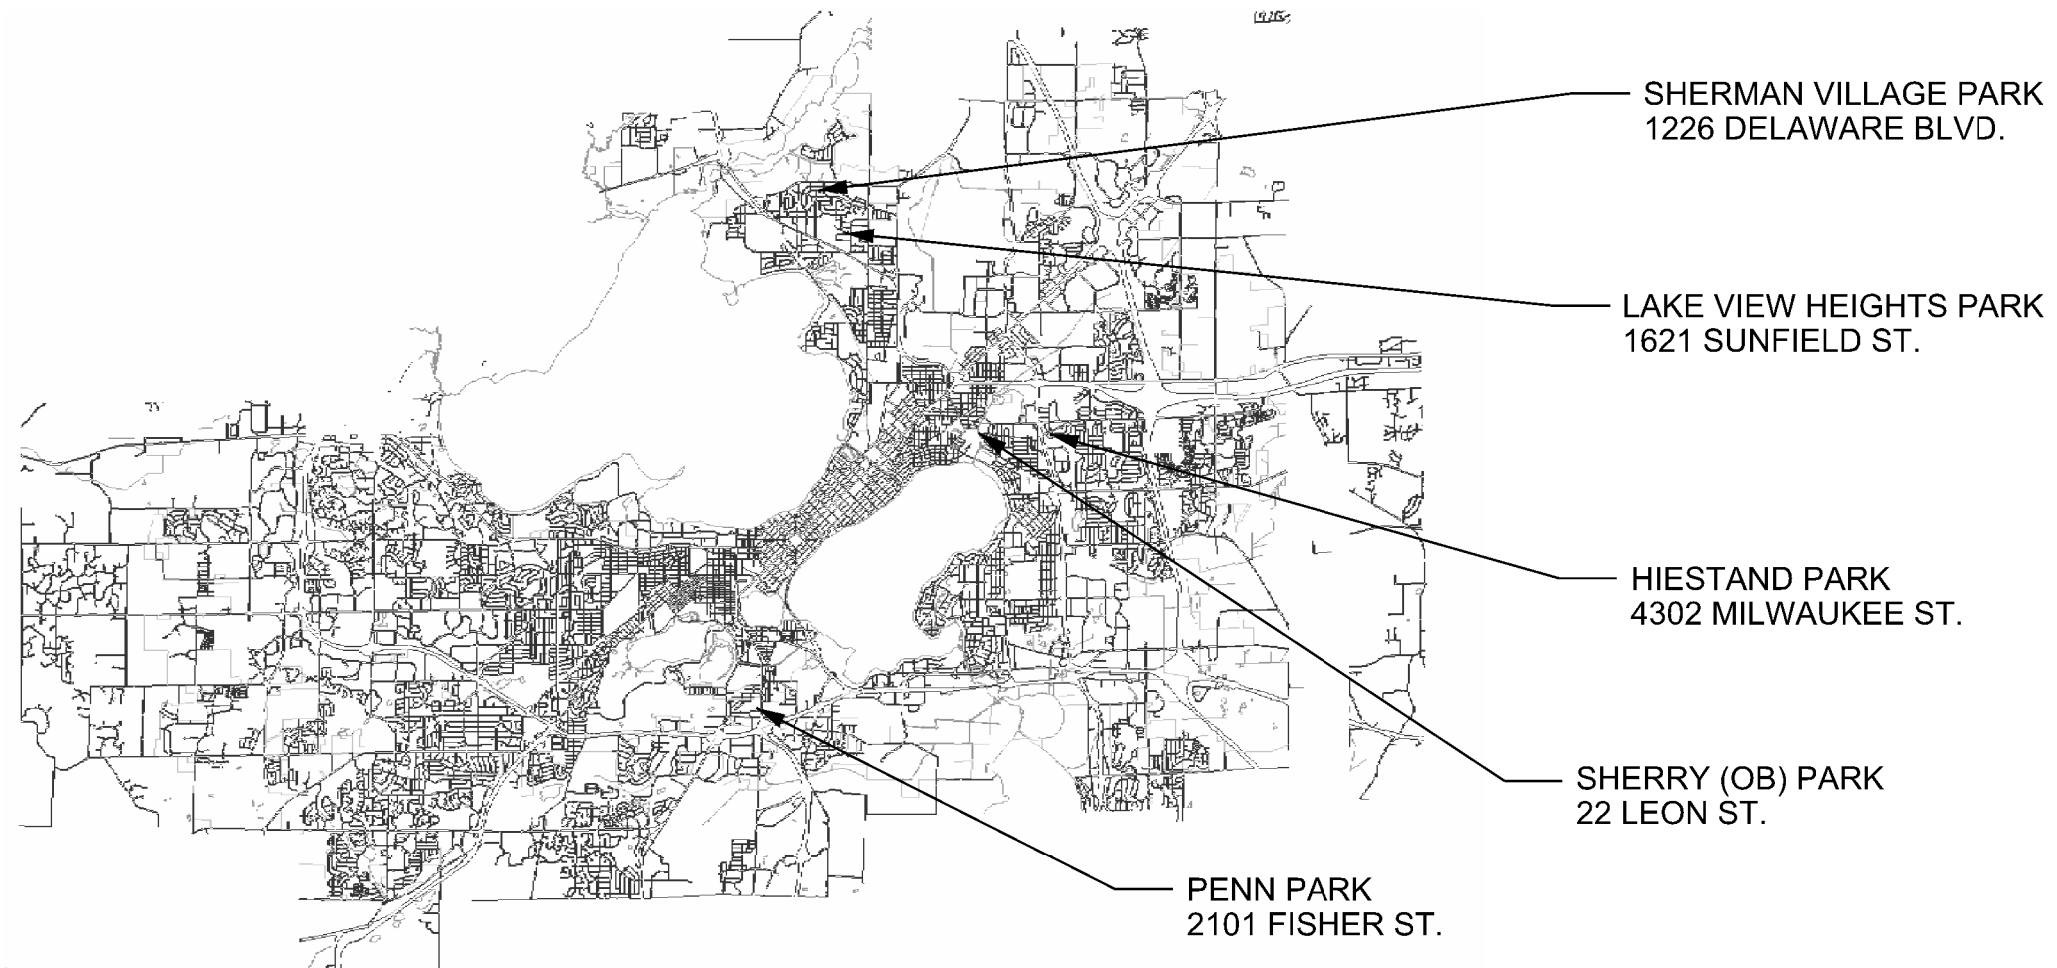

Although every effort has been made in preparing these plans and checking them for accuracy, the contractor and subcontractors must check all details and dimensions of their trade and be responsible for the same.

ITEM	DATE
Advertised by: MS	xx-xx-xxxx

1.1 Hiestand Park- Project Location and Site Access	3.1 Penn Park- Project Location and Site Access	5.1 Sherry (OB) Park- Project Location and Site Access
1.2 Hiestand Park- Demolition and Protection Plan	3.2 Penn Park- Demolition and Protection Plan	5.2 Sherry (OB) Park- Demolition and Protection Plan
1.3 Hiestand Park- Site Plan	3.3 Penn Park- Site Plan	5.3 Sherry (OB) Park- Site Plan
1.4 Hiestand Park- Grading and Erosion Control Plan	3.4 Penn Park- Grading and Erosion Control Plan	5.4 Sherry (OB) Park- Grading and Erosion Control Plan
1.5 Hiestand Park- Drain Tile Schedules	3.5 Penn Park- Drain Tile Schedules	5.5 Sherry (OB) Park- Drain Tile Schedules
1.6 Hiestand Park- Design Computations	3.6 Penn Park- Design Computations	5.6 Sherry (OB) Park- Design Computations
2.1 Lake View Heights Park- Project Location and Site Access	4.1 Sherman Village Park- Project Location and Site Access	6.1 Typical Playground Surfacing with Underdrain
2.2 Lake View Heights Park- Demolition and Protection Plan	4.2 Sherman Village Park- Demolition and Protection Plan	6.2 Pavement Edge at Playground
2.3 Lake View Heights Park- Site Plan	4.3 Sherman Village Park- Site Plan	6.3 Ornamental Metal Fencing
2.4 Lake View Heights Park- Grading and Erosion Control Plan	4.4 Sherman Village Park- Grading and Erosion Control Plan	
2.5 Lake View Heights Park- Drain Tile Schedules	4.5 Sherman Village Park- Drain Tile Schedules	
2.6 Lake View Heights Park- Design Computations	4.6 Sherman Village Park- Design Computations	

PUBLIC WORKS PROJECT #:
9398

SHEET TITLE:

SHEET NUMBER: