


1133 Williamson St
8-19-08

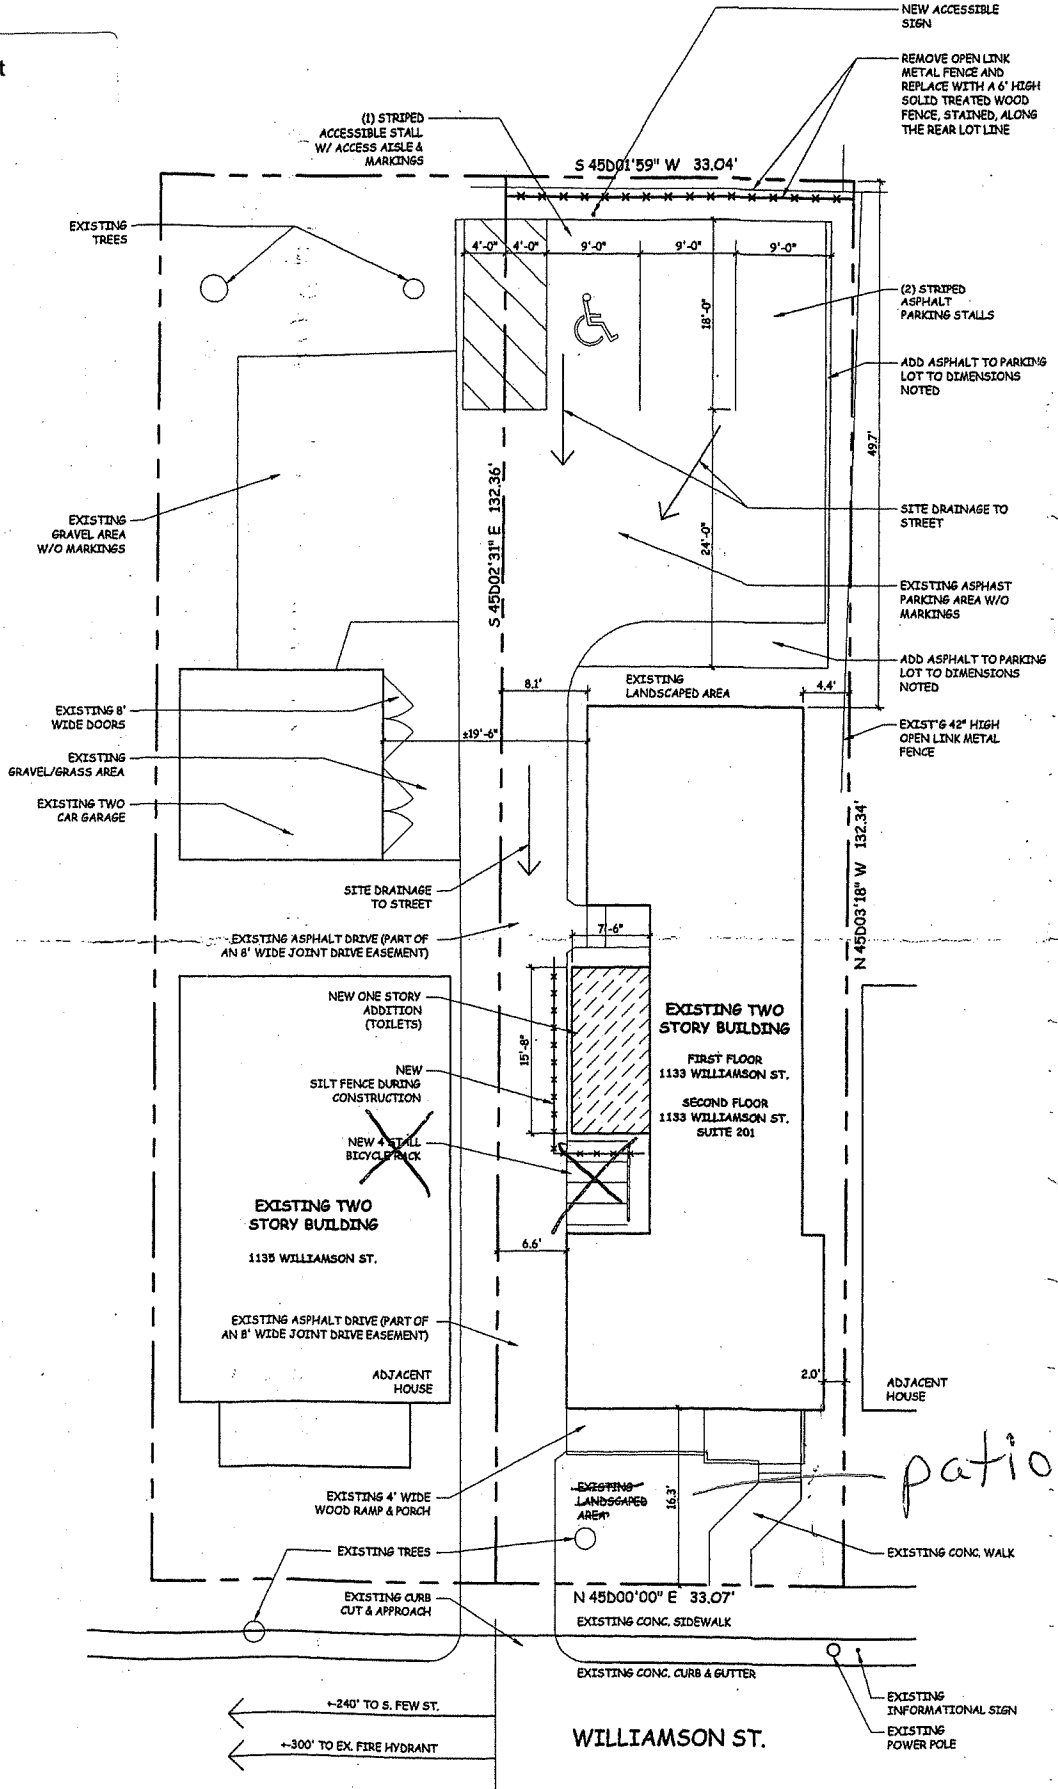

SITE PLAN

SCALE: 1/8" = 1'-0"





8'

17'

DOOR

Side Work

