



Reissued for Land Use - June 10, 2020

PROJECT TITLE THE CONTINENTAL

414 E Washington Ave

SHEET TITLE **EXTERIOR ELEVATIONS -**

COLORED PREVIOUS DESIGN

SHEET NUMBER

Elevations - Exterior Material Schedule 1/8" = 1'-0"

EDWARDS

EXTERIOR MATERIAL SCHEDULE

CLOUD CERAMICS

ARRISCRAFT

BRICK VENEER - (#1)

BRICK VENEER - (#2)

- ARRISCRAFT RENAISSANCE STONE

OR CORDOVA STONE BUFF

STANDING SEAM METAL ROOF

MASONRY - (#1)

WINDOWS

STOREFRONT

METAL DOORS/FRAMES STONE SILLS & BANDS

SOFFITS & FASCIA

RAILINGS

MANUFACTURER

FIBERGLASS OR ALUMINIUM

COLOR

COLOR TO MATCH STONE VENEER

FAWN SMOOTH

KANSAS GOLD

SANDRIFT

SLATE

CAMEO

BLACK





ISSUED
Reissued for Land Use - June 10, 2020

THE CONTINENTAL

414 E Washington Ave

EXTERIOR
ELEVATIONS COLORED

PREVIOUS DESIGN

SHEET NUMBER

A-2.6



PROJECT TITLE THE CONTINENTAL

414 E Washington

SHEET TITLE

EXTERIOR ELEVATIONS -COLORED

PREVIOUS DESIGN

SHEET NUMBER





ISSUED
Reissued for Land Use - June 10, 2020

THE CONTINENTAL

414 E Washington Ave

EXTERIOR
ELEVATIONS COLORED

PREVIOUS DESIGN

SHEET NUMBER

A-2.8

Elevations - Exterior Material Schedule

EDWARDS

N/A

EXTERIOR MATERIAL SCHEDULE

SUMMIT

(TBD)

CLOUD CERAMICS

ARRISCRAFT

MANUFACTURER

FIBERGLASS OR ALUMINIUM

COLOR

COLOR TO MATCH STONE VENEER

FAWN SMOOTH

KANSAS GOLD

SLATE

CAMEO

BLACK

(TBD) BLACK

1/8" = 1'-0"





ISSUED
Issued for Land Use April 1, 2020
Issued for Land Use September 2, 2020

THE CONTINENTAL

414 E Washington

EXTERIOR MATERIAL SCHEDULE

SUMMIT

CLOUD CERAMICS

ARRISCRAFT

EDWARDS

MANUFACTURER

FIBERGLASS OR ALUMINIUM

COLOR

COLOR TO MATCH STONE VENEER

FAWN SMOOTH

KANSAS GOLD

SANDRIFT

SLATE

CAMEO BLACK

BUILDING ELEMENT

- ARRISCRAFT RENAISSANCE STONE

OR CORDOVA STONE BUFF

STANDING SEAM METAL ROOF

BRICK VENEER - (#1)

BRICK VENEER - (#2)

MASONRY - (#1)

WINDOWS

STOREFRONT

METAL DOORS/FRAMES
STONE SILLS & BANDS

SOFFITS & FASCIA

RAILINGS

Ave

SHEET TITLE

EXTERIOR

ELEVATIONS -

ELEVATIONS COLORED

SHEET NUMBER

A-2.5

PROJECT NUMBER 1972
© Knothe & Bruce Architects, LLC

Colored - North East

| Colored - North East |
| 1/8" = 1'-0" |
| Colored - North East |
| 1/8" = 1'-0" |





ISSUED
Issued for Land Use April 1, 2020
Issued for Land Use September 2, 2020

THE CONTINENTAL

414 E Washington Ave


EXTERIOR
ELEVATIONS COLORED

SHEET NUMBER

A-2.6



1/8" = 1'-0"

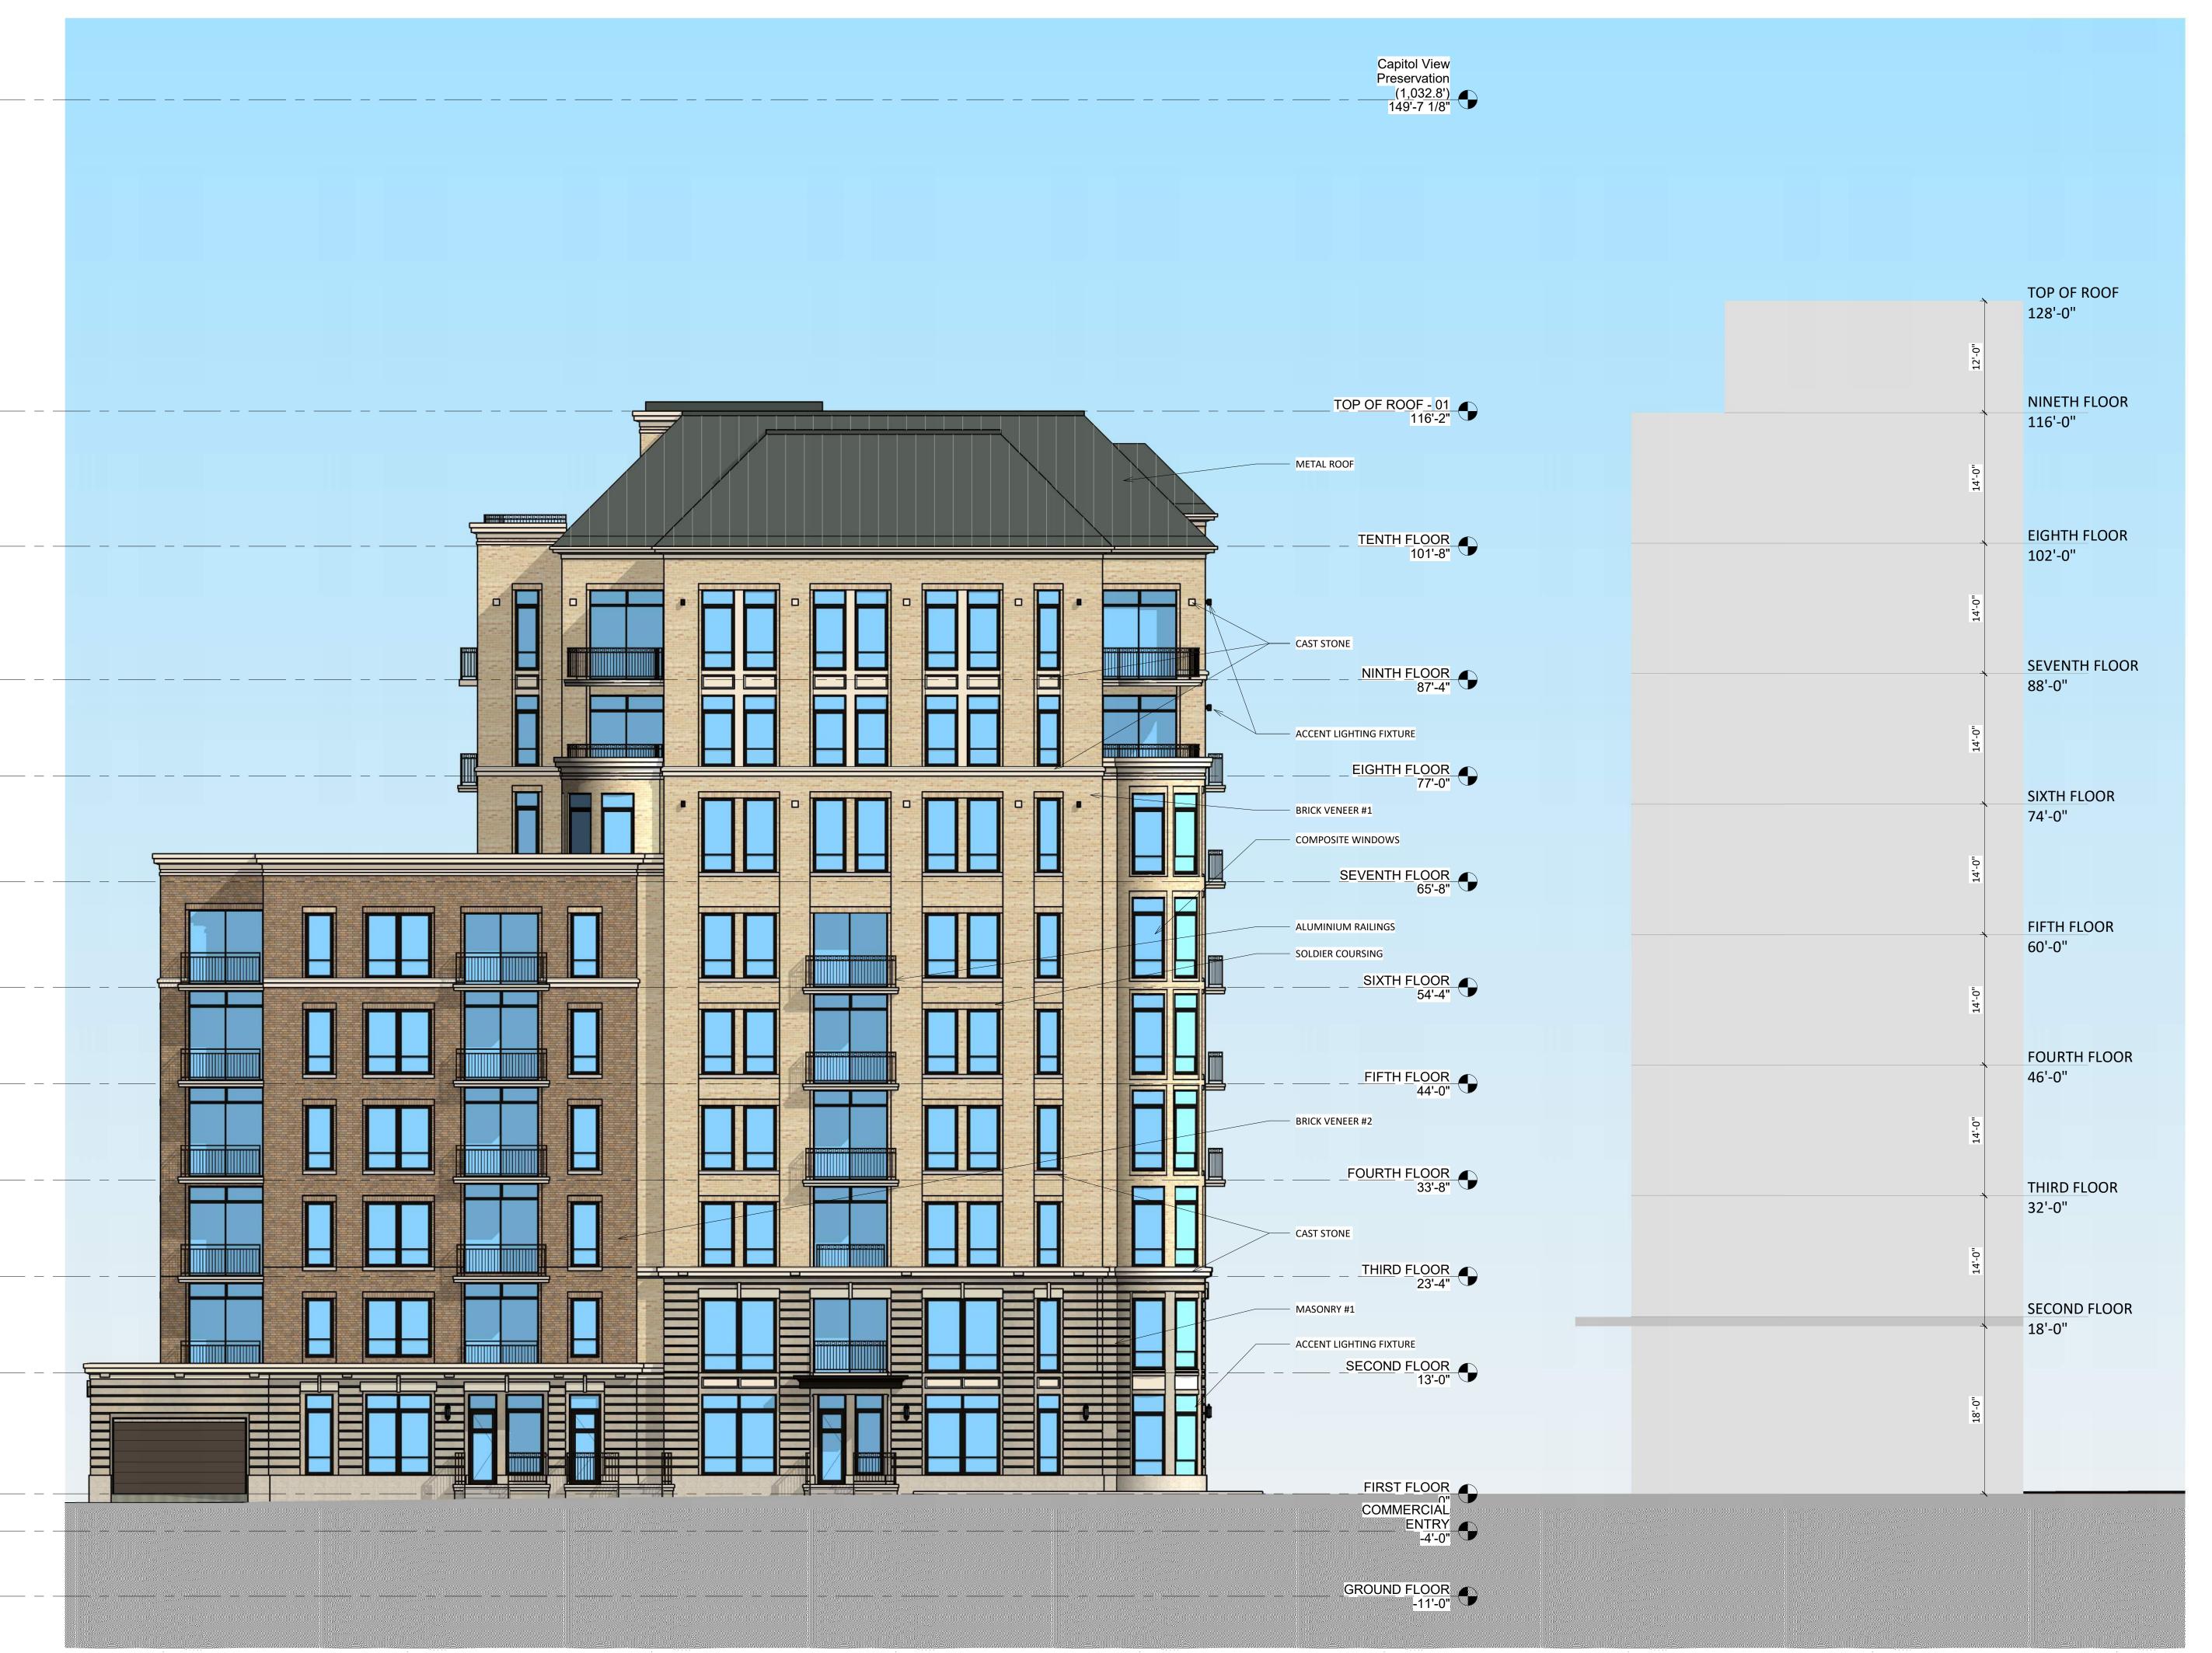

knothe bruce
ARCHITECTS
knothebruce.com
608.836.3690
7601 University Ave. Suite 201 Middleton, WI 53562

KEY PLAN

ISSUED
Issued for Land Use April 1, 2020

Issued for Land Use September 2, 2020

THE CONTINENTAL

414 E Washington Ave

EXTERIOR
ELEVATIONS COLORED

SHEET NUMBER

A-2.8