



LEGEND

- ✕ CLEARING & GRUBBING
- /// SAWING ASPHALT

NOTES

- ALL REMOVALS SHALL BE WITHIN CITY RIGHT-OF-WAY UNLESS NOTED IN PLANS
- ALL CURB RAMPS SHALL BE CONCRETE SIDEWALK 7-INCH

CURB RAMP DETECTABLE WARNING FIELD, TYP.
 STA 104+04.94, 42.55' LT
 857.65 EP/PC
 STA 104+10.35, 25.37' LT
 857.56 EP/PC

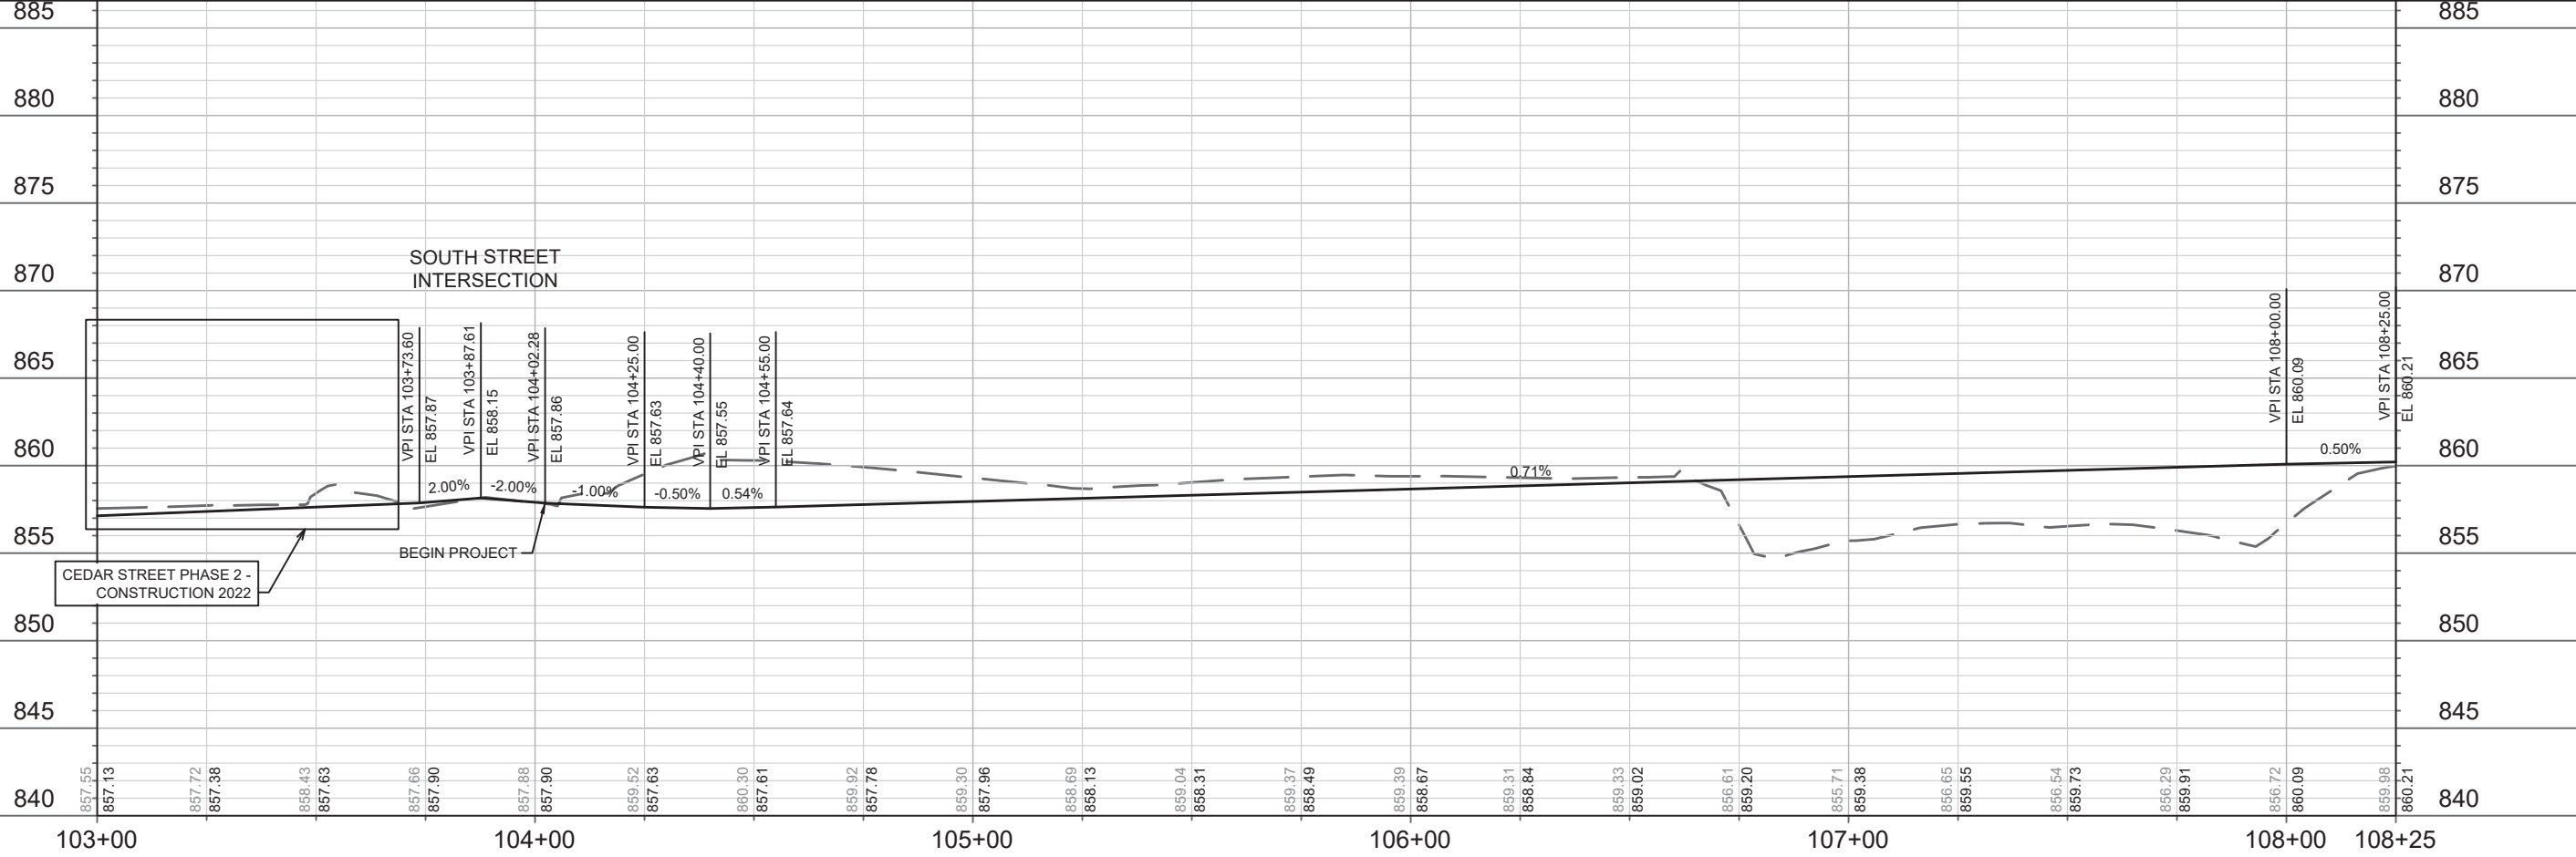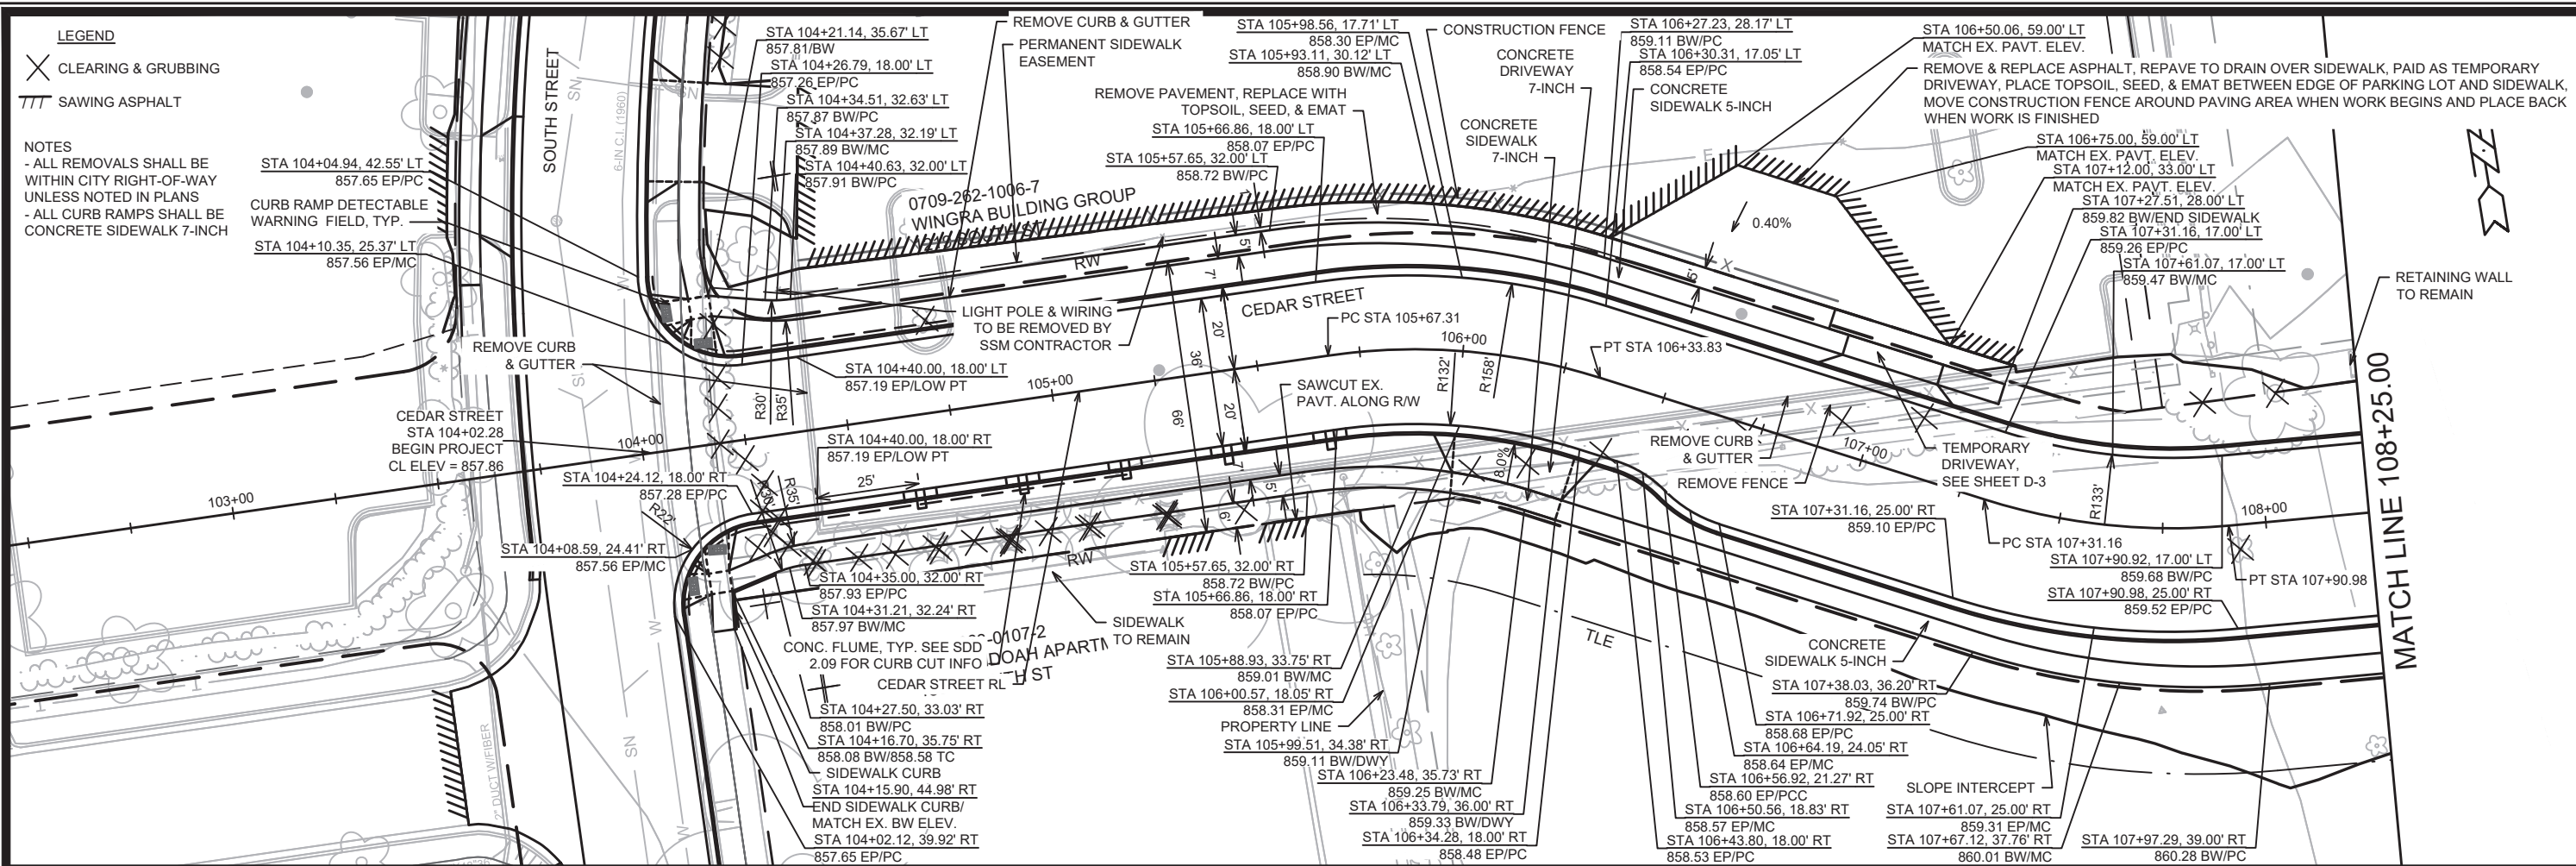

MARK	REVISION	DATE	BY



11866
 MADISON, WI
 8504
 CONTRACT NO:

CEDAR STREET PLAN AND PROFILE
 CEDAR ST, SOUTH ST, HIGH ST, WINGRA DR PROJECT
 M:\DESIGN\Projects\11866\CAD\Plan Sheets\11866EN-PnP CedarSt.dwg



LEGEND
 ✕ CLEARING & GRUBBING
 /// SAWING ASPHALT

NOTES
 - ALL REMOVALS SHALL BE WITHIN CITY RIGHT-OF-WAY UNLESS NOTED IN PLANS
 - ALL CURB RAMPS SHALL BE CONCRETE SIDEWALK 7-INCH

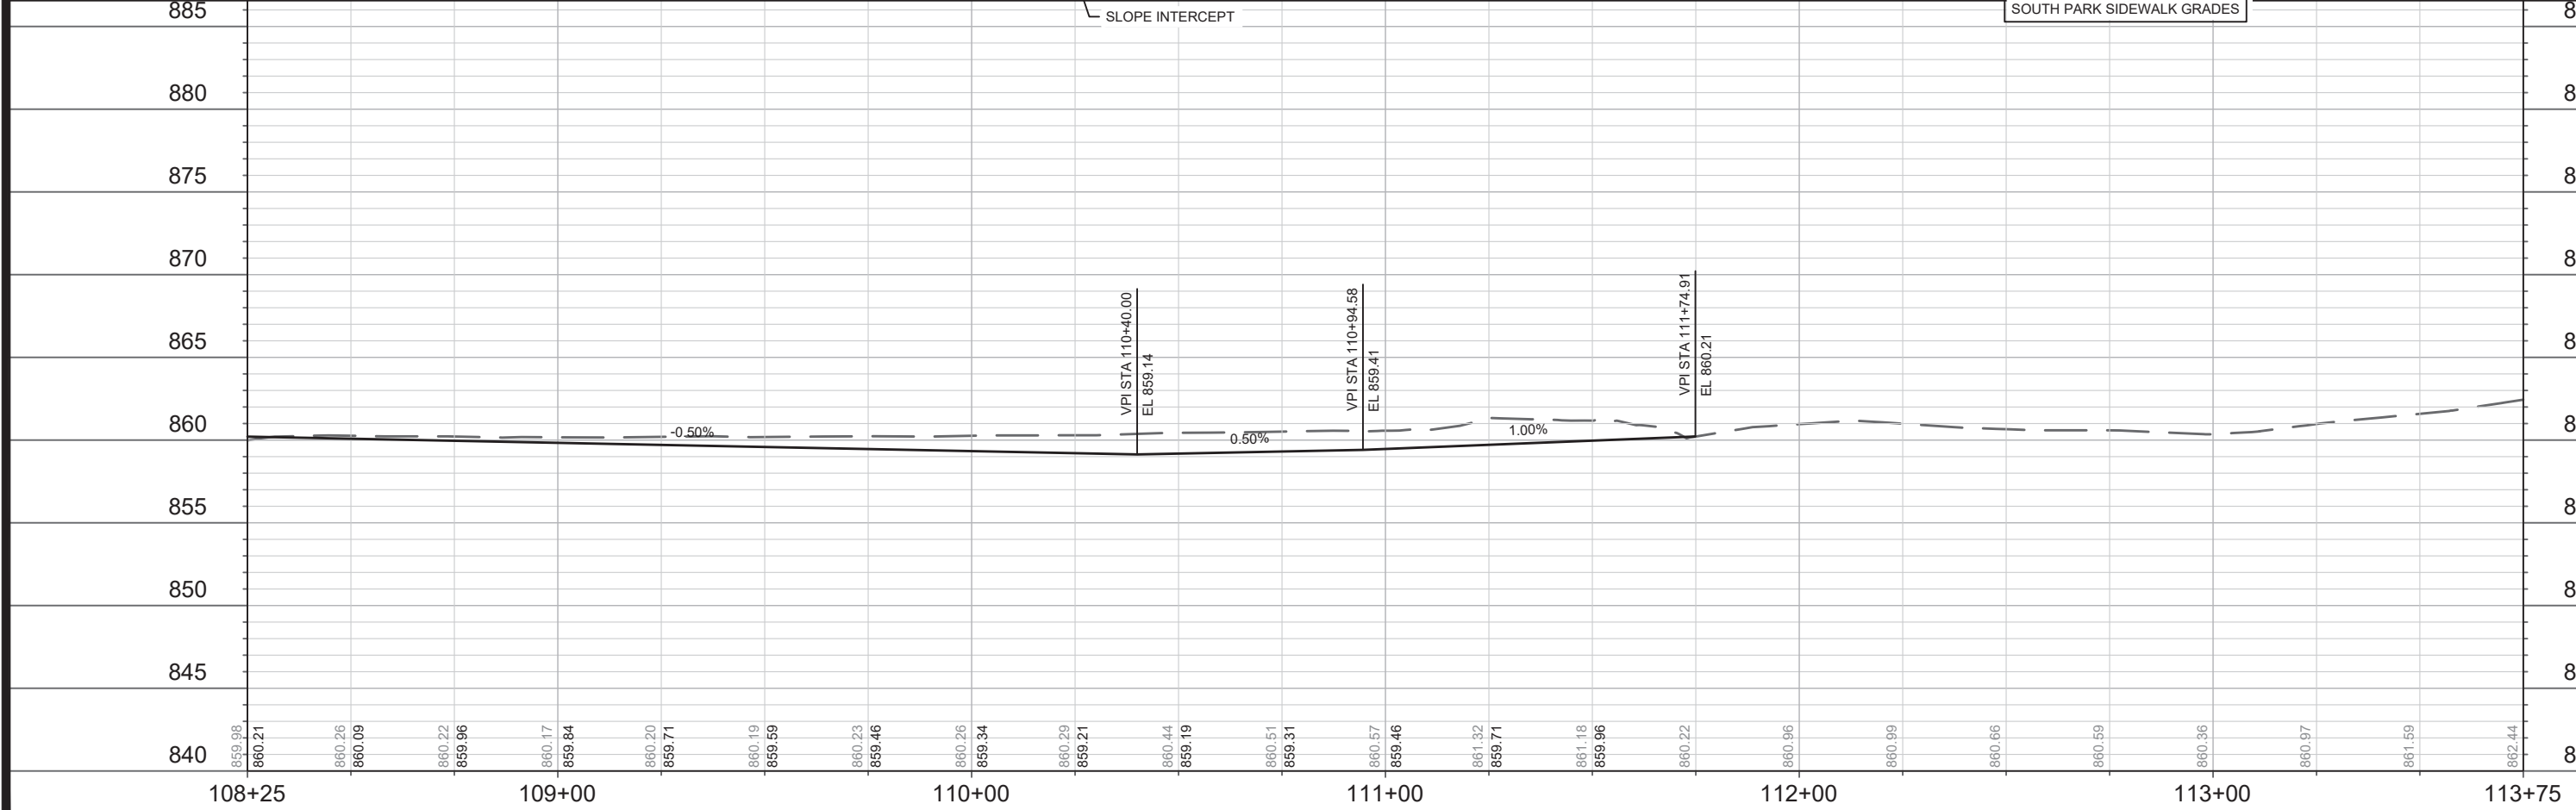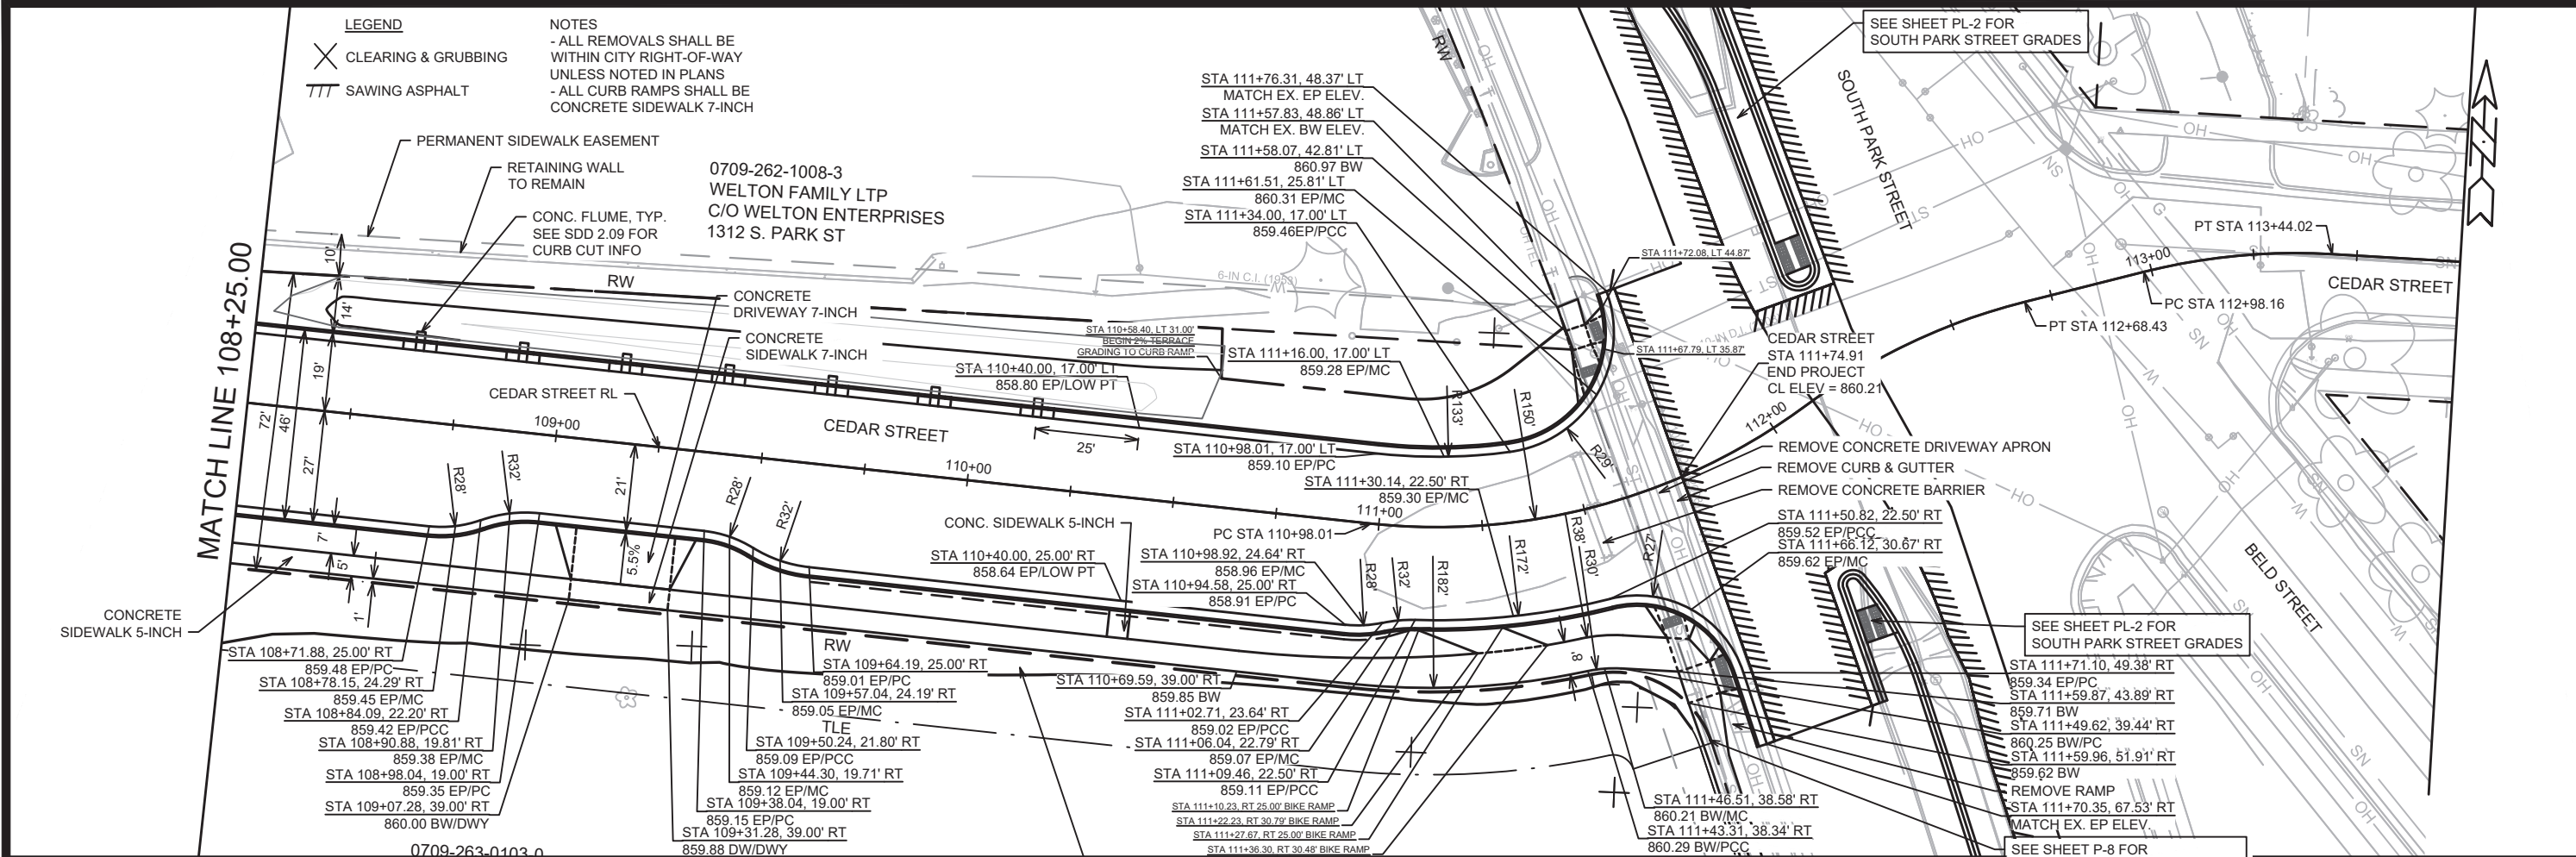

SEE SHEET PL-2 FOR SOUTH PARK STREET GRADES

SEE SHEET PL-2 FOR SOUTH PARK STREET GRADES

SEE SHEET P-8 FOR SOUTH PARK SIDEWALK GRADES


DATE	BY
REVISION	
MARK	
Designed By: ALZ	Date: 12/18/2020 4:33 PM
Scale: 1" = 40'	
11866	P-2

11866
 MADISON, WI
 8504
 CONTRACT NO:

CEDAR STREET PLAN AND PROFILE
 CEDAR ST, SOUTH ST, HIGH ST, WINGRA DR PROJECT
 M:\DESIGN\Projects\11866\CAD\Plan Sheets\11866EN-PnP CedarSt.dwg



11866
 P-2

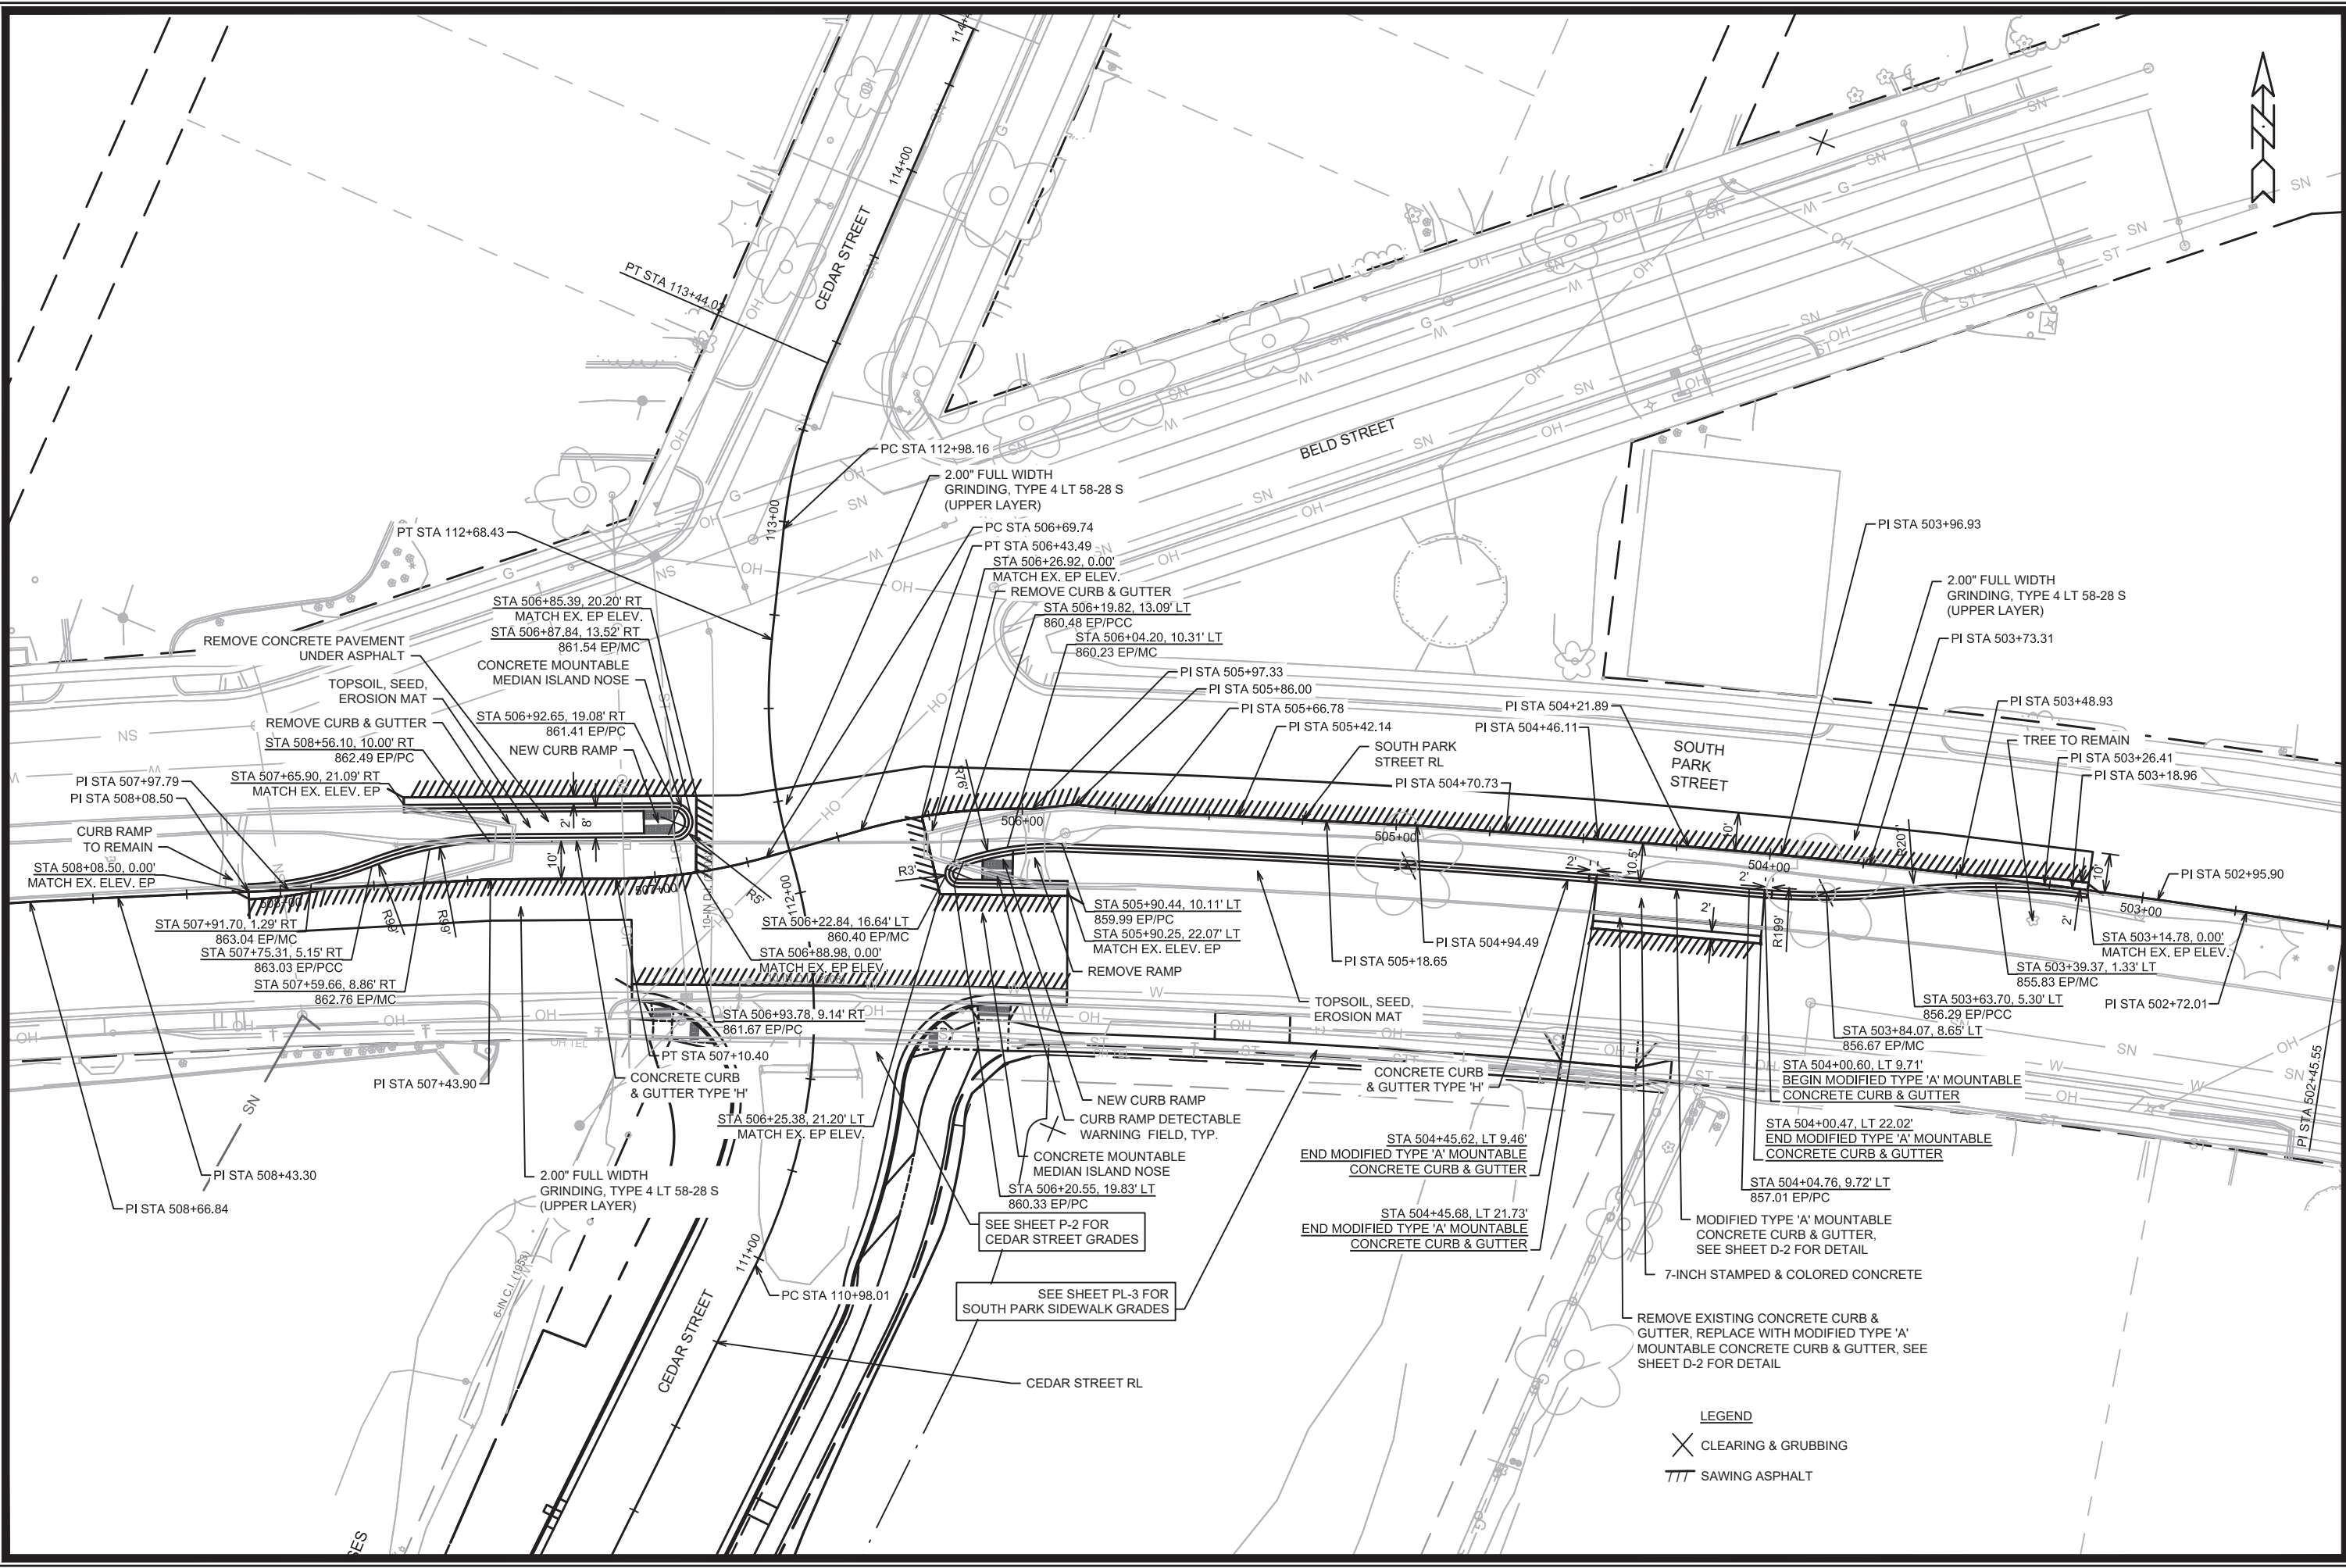

MARK	REVISION	DATE	BY
11866	11866	12/18/2020	4:33 PM
Designed By: ALZ	Scale: #####		
11866			PL-2

11866
 MADISON, WI
 8504
 CONTRACT NO.:
 SOUTH PARK STREET PLAN DETAIL
 CEDAR ST, SOUTH ST, HIGH ST, WINGRA DR PROJECT
 M:\DESIGN\Projects\11866\CAD\Plan Sheets\11866EN-Plan SParkSt.dwg

11866
 PL-2

LEGEND
 X CLEARING & GRUBBING
 // SAWING ASPHALT

