




SCALE 1"=30'0"

4/25/2025 10:47:23 AM

PLOTTED BY: JMD

ORIGINAL SIZE: 36" x 48"

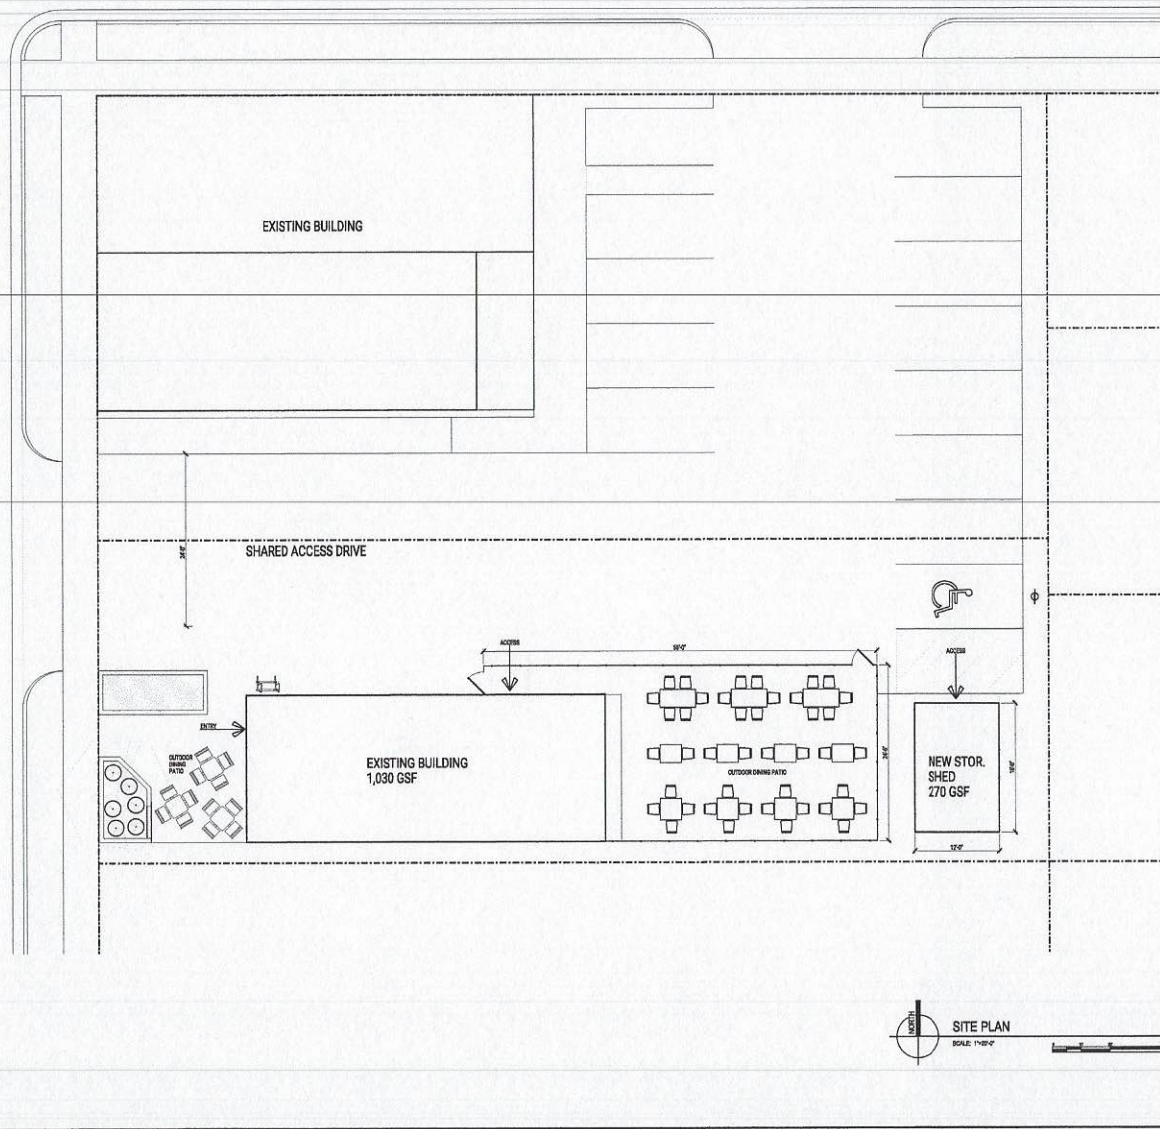

  SITE PLAN
SCALE 1"=30'0"


ANGUS-YOUNG
ARCHITECTS/ENGINEERS
Janesville | Madison

2225
PARMENTER
PROPERTY
HOLDING, LLC

INO PIZZERIA
BUILDOUT

521 N. SHERMAN AVE.
MADISON, WI



ISSUANCES / REVISIONS

NO.	DESCRIPTION	DATE

Due to electronic distribution, this drawing may not be printed to the scale indicated on the drawings. Do NOT use scale to determine dimensions or data.

No part of this drawing may be used or reproduced in any form or by any means, or stored in a database or retrieval system, without prior written permission of ANGUS-YOUNG ASSOCIATES, INC. Copyright © 2021. All Rights Reserved.

PROJECT NUMBER
72510

APPROVED BY
XXX

REVIEWED BY
XXX

DRAWN BY
XXX

PROPOSED SITE PLAN


C101

PRELIMINARY - NOT FOR CONSTRUCTION

2225
PARMENTER
PROPERTY
HOLDING, LLC

MIO FRATELLO
ENOPIZZERIA
BUILDOUT
521 N. SHERMAN AVE.
MADISON, WI

SHARED ACCESS DRIVE

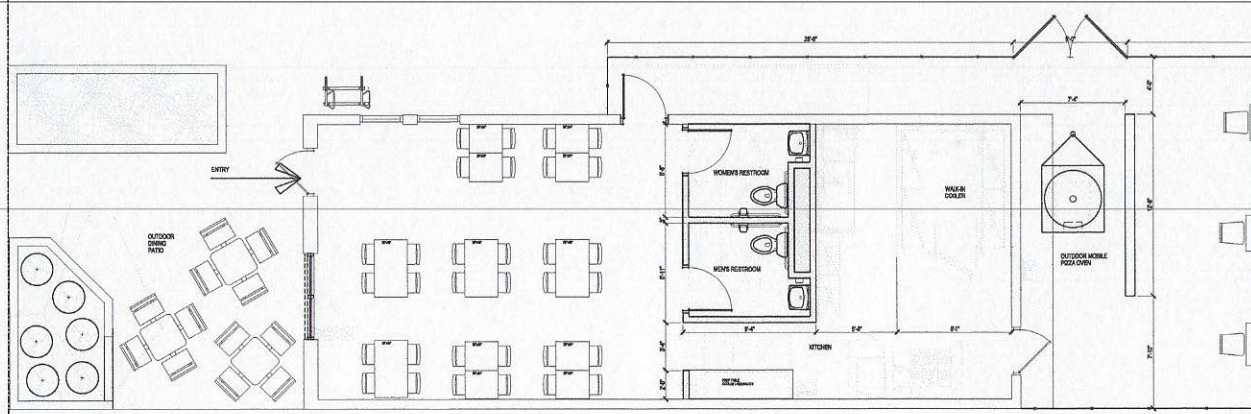

PROPOSED FLOOR PLAN
SCALE: 1/8"=1'-0"

ISSUANCES / REVISIONS

NO.	DESCRIPTION:	DATE:

Due to electronic distribution, this drawing may not be printed to the scale indicated on the drawings. Do NOT use scale to determine dimensions or size.

No part of this drawing may be used or reproduced in any form or by any means, or stored in a database or retrieval system, without prior written permission of:

ANGUS - YOUNG ASSOCIATES, INC.
Copyright © 2021 All Rights Reserved

PROJECT NUMBER
72510

APPROVED BY
XXX

REVIEWED BY
XXX

DRAWN BY
JAD

PROPOSED FLOOR PLAN

A101

SCALE: 1/8"=1'-0"

X:\225Parmenter\225Parmenter.dwg

PLOTTED BY: JAD

ORIGINAL SIZE: 34" X 36"