

1. EROSION CONTROL MEASURES SHALL BE IN PLACE PRIOR TO ANY OTHER CONSTRUCTION ACTIVITY.

-
- I 39-90 (WB)
- HO-CHUNK CASINO
- HO-CHUNK CASINO
- YAHARA HILLS PARK WEST
- YAHARA HILLS PARK WEST
- 210.1(b) 15'X50' CONSTRUCTION ENTRANCE
STAY OUT OF DRIP LINE OF 12" TREE
SEE STD. DETAIL 1.07
- SILT FENCE 5FT FROM TREE (TYPICAL)
- 210.1(e) SILT FENCE REQUIRED
- APPROXIMATE BORE PIT LOCATION
- 210.1(j) TERRACE SEEDING AND
MULCH PER 207.3(d)
- TEMPORARILY REMOVE AND REPLACE BERM
SEE BID ITEM 90002.

The diagram illustrates four types of sediment control measures, each with a corresponding symbol and a label:

- CONSTRUCTION ENTRANCE:** Represented by a rectangle with diagonal hatching.
- RIGID FRAME INLET PROTECTION:** Represented by a circle with a triangular pattern inside.
- TURBIDITY BARRIER:** Represented by a horizontal line with an 'X' in the middle.
- SILT SOCK:** Represented by a horizontal line with a small square at one end.

210.1(f) INLET PROTECTION,
RIGID FRAME, REQUIRED AT INLET
SEE STD. DETAIL 1.11.

210.1(b) 15'X50' CONSTRUCTION ENTRANCE
STAY OUT OF DRIP LINE OF 12" TREE
SEE STD. DETAIL 1.07

SILT FENCE 5FT FROM TREE (TYPICAL)


210.1(e) SILT FENCE REQUIRED

TEMPORARILY REMOVE AND REPLACE BERM
SEE BID ITEM 90002.

210.1(j) TERRACE SEEDING AND
MULCH PER 207.3(d)

	15165	
EROSION CONTROL & RESTORATION PLAN		15165
PRESSURE ZONE 4 INTERSTATE CROSSING		MADISON, WI
M:\DESIGN\Projects\15165\CADI\Sewer\15165WU - Erosion Control.dwg		
CONTRACT NO:		9593
		MARK
		REVISION
Date	By	BY
Designed By: RJN	Date: 4/7/2025 2:15 PM	Scale: 1"=1' 00"
15165	EC-2	

EXHIBIT B - WATER STAGING PLAN

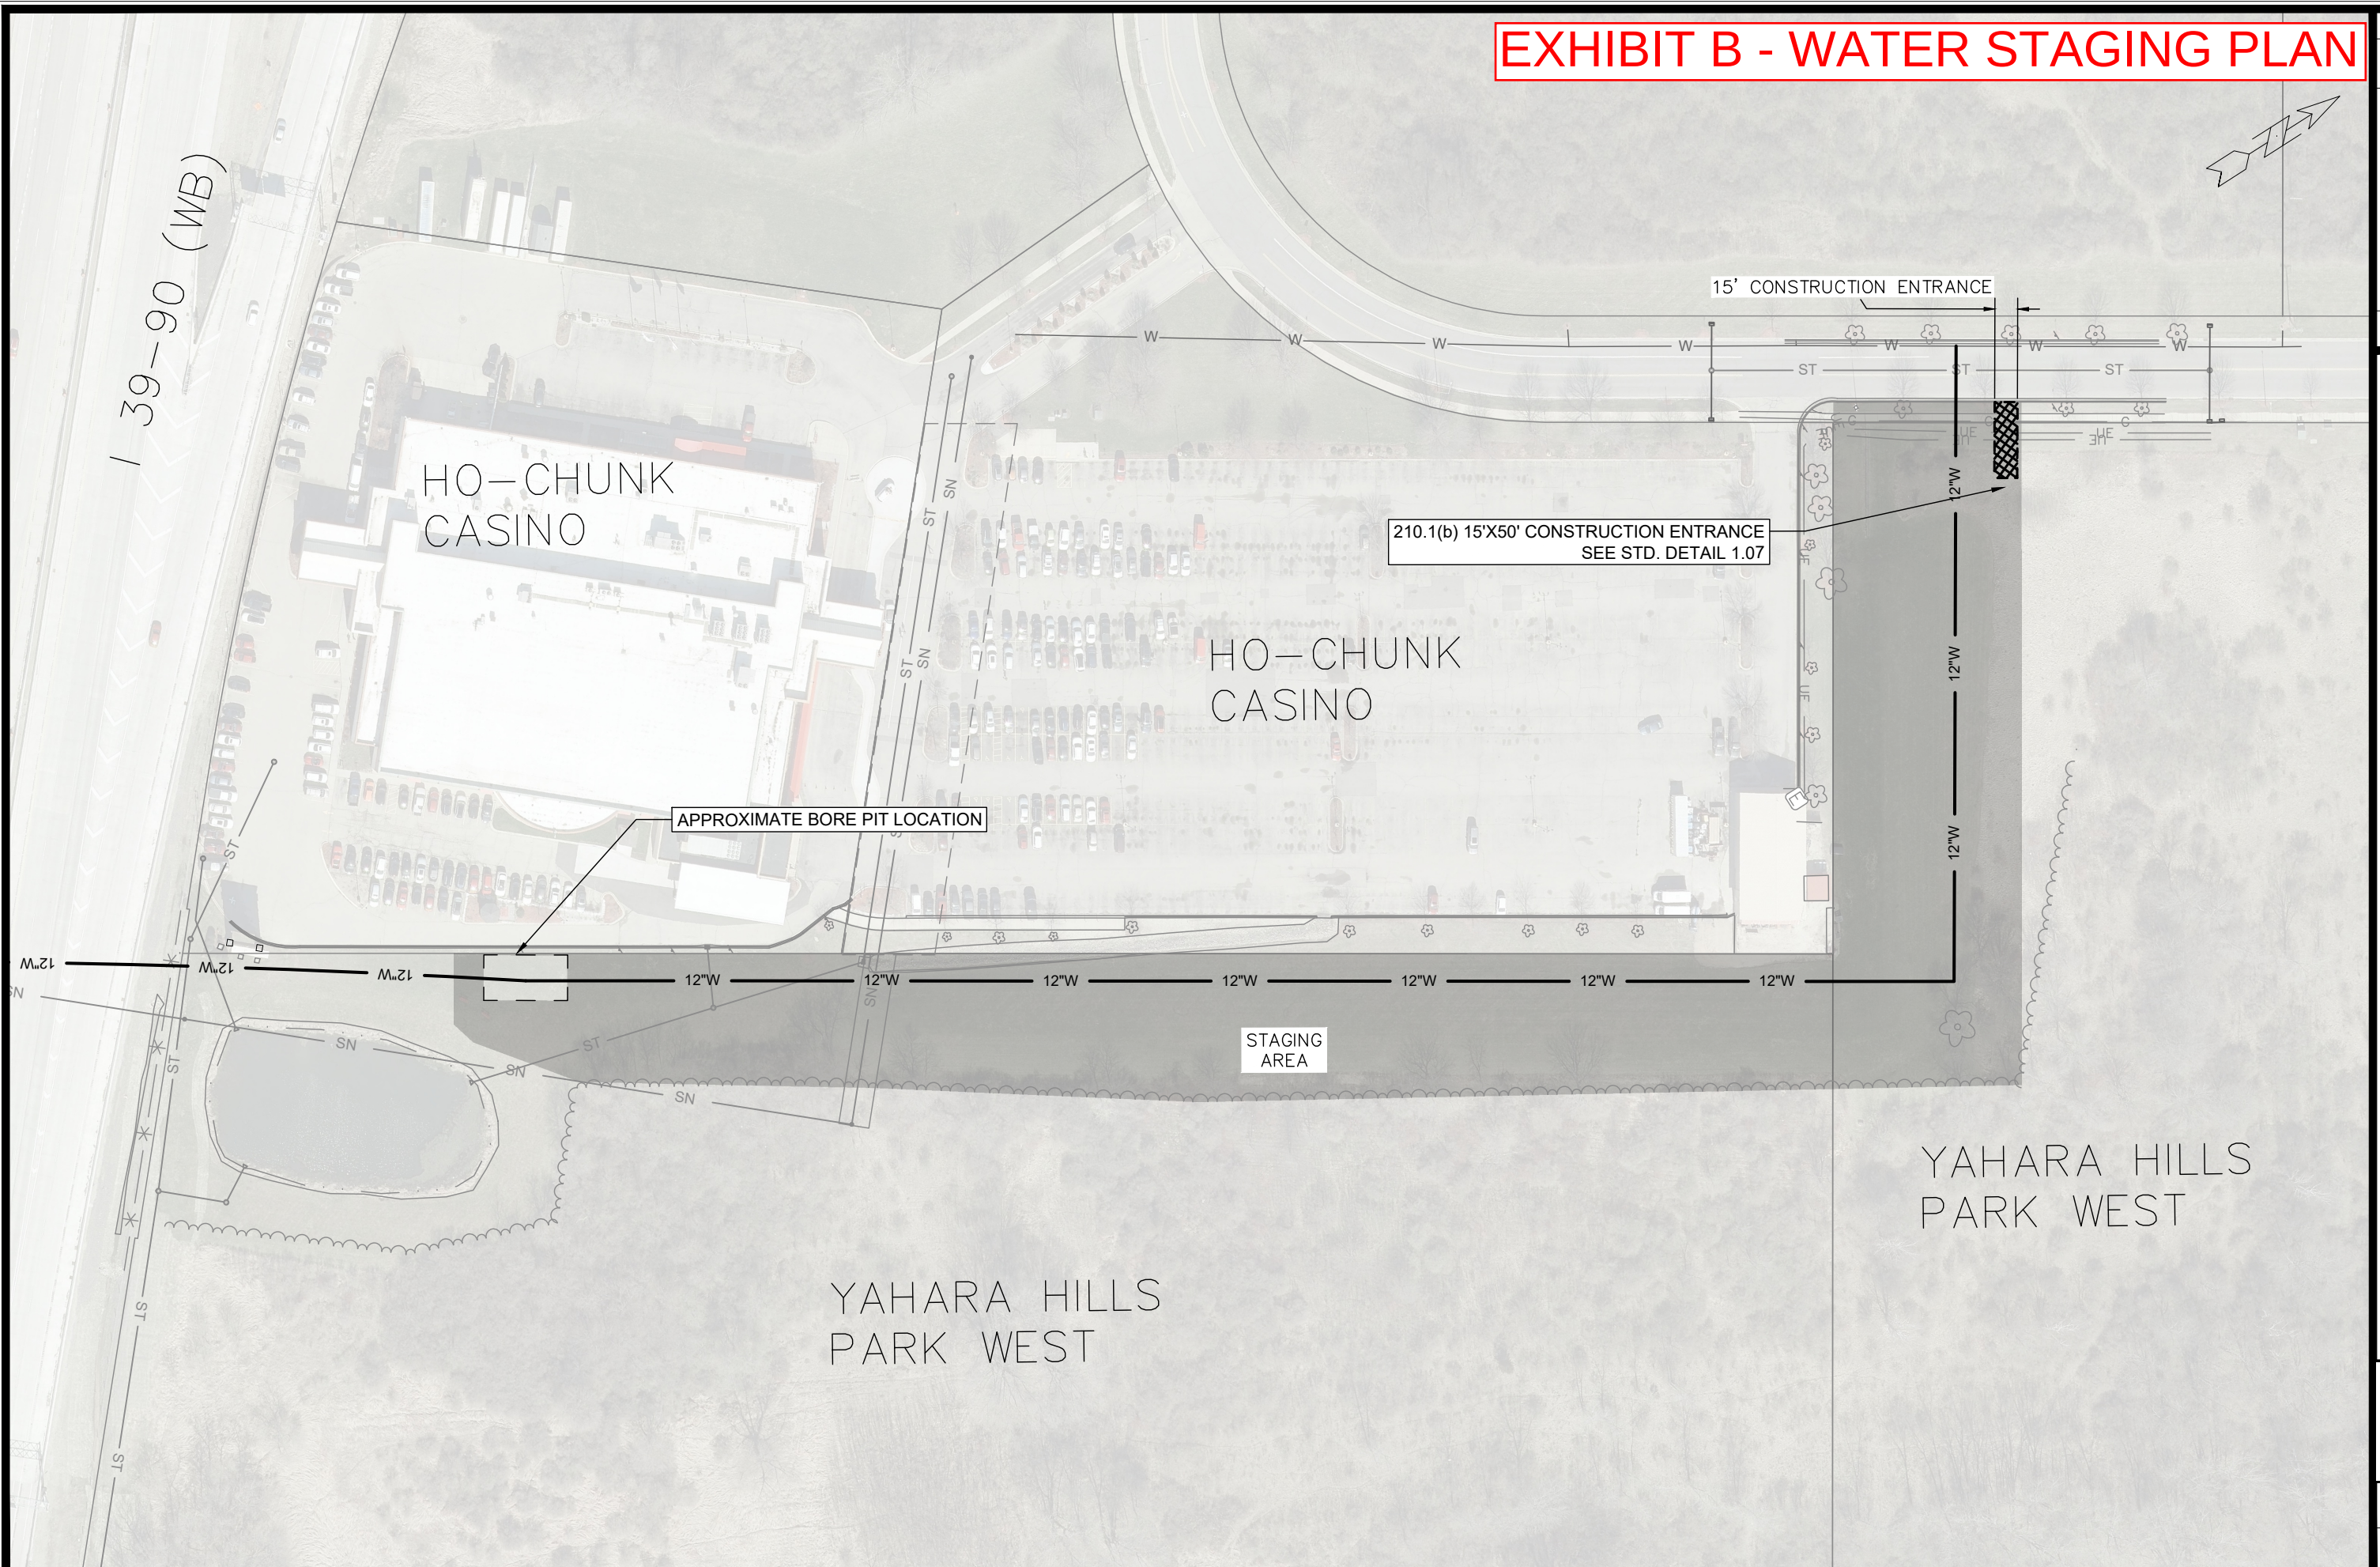

WATER STAGING PLAN

PRESSURE ZONE 4 INTERSTATE CROSSING

15165

MADISON, WI

M:\DESIGN\Projects\15165\CAD\Water\15165WU - Staging & Overview.dwg

CONTRACT NO:

9593

MARK	REVISION	DATE	BY
15165	Designed By: RJN	Date: 4/17/2025 2:15 PM	Scale: 1"=100'
			W-3



15165
W-3