

LEGEND

- EX. ELECTRICAL HAND HOLE

EX. ELECTRICAL PEDESTAL

EX. TELEPHONE PEDESTAL

EX. TREE

EX. WATER HYDRANT

EX. WATER VALVE

EX. PROPERTY LINE

EX. EASEMENT

EX. FENCE LINE

EX. TREE LINE

EX. CONTOUR (INDEX)

EX. CONTOUR (INTER)

EX. ABANDONED UTILITY

EX. ELECTRIC

EX. FIBER OPTIC

EX. NATURAL GAS

EX. OVERHEAD LINE

EX. SANITARY SEWER

EX. STORM SEWER

EX. CABLE TV

EX. UNDERGROUND TELEPHONE

EX. WATER LINE

EX. GRAVEL

EX. CONCRETE
- PRO. SPOT ELEVATION

PRO. CONTOUR (INDEX)

PRO. CONTOUR (INTER)

PRO. GRADING LIMITS

PRO. SILT SOCK

PRO. CONSTRUCTION FENCE

PRO. DRAINTILE

PRO. ASPHALT

PRO. WOOD MULCH


PRO. CONCRETE

PRO. CONSTRUCTION ENTRANCE

REMOVE EX. TOPSOIL

REMOVE EX. PLAYGROUND SURFACING

YAHARA HILLS GOLF COURSE
IMPROVEMENTS
MUNIS NUMBER:
15614

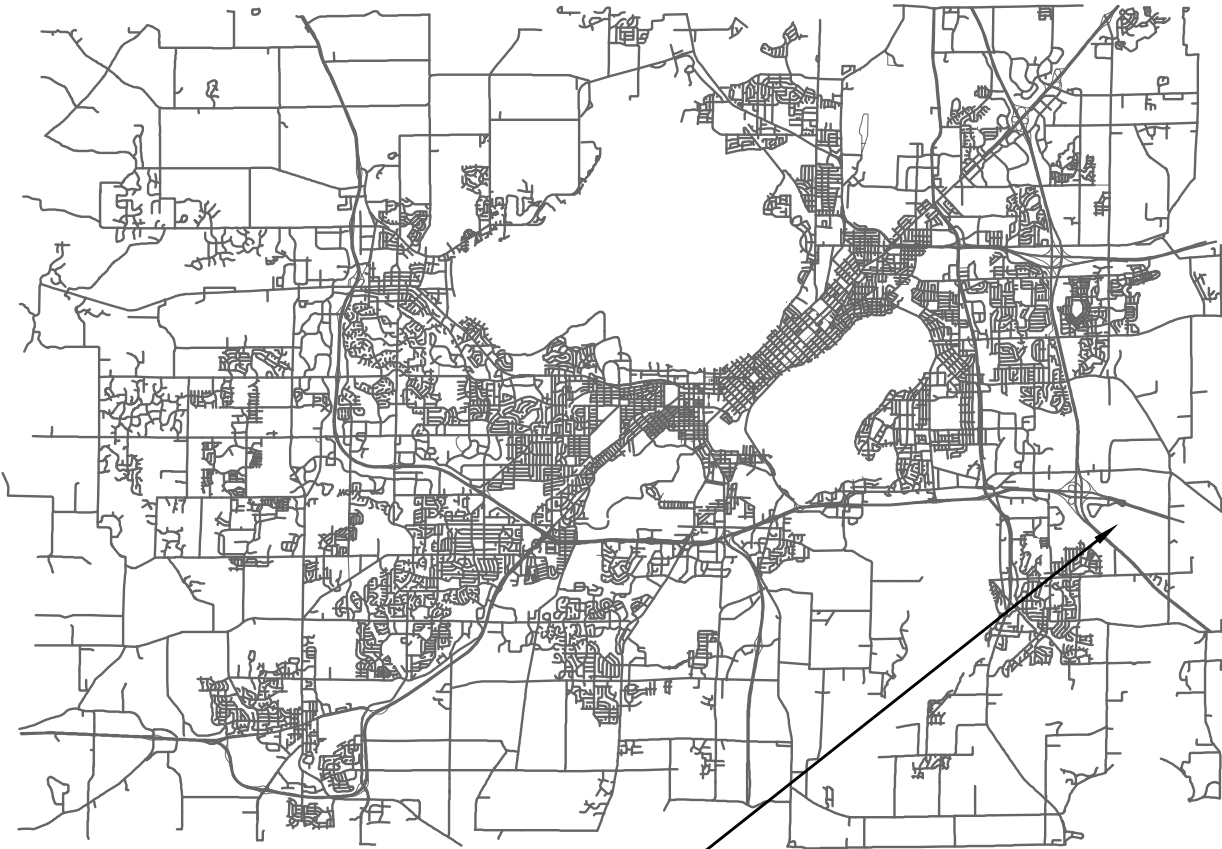

YAHARA HILLS GOLF COURSE
7051 MILLPOND RD

DESIGNED BY:

City of Madison
Department of Public Works
PARKS DIVISION
330 E Lakeside ST.
Madison, WI 53715

MADISON
PARKS



SHEET SCHEDULE

- 1.1 Project Location and Site Access
- 1.2 Existing Conditions
- 1.3 Demolition and Protection Plan
- 1.4 Site Plan
- 1.5 Grading and Erosion Control Plan
- 2.1 Details - Golf Cart Paved Path

PROJECT:
*YAHARA HILLS GOLF
COURSE PATH
IMPROVEMENTS*

PROJECT ADDRESS:
*7051 MILLPOND ROAD
MADISON, WI
53718*

*Although every effort has been made in preparing
these plans and checking them for accuracy, the
contractor and subcontractors must check all details
and dimensions of their trade and be responsible for
the same.*

ITEM	DATE
INFORMATIONAL	11/19/2025

PUBLIC WORKS PROJECT #:
#9709


SHEET TITLE:
COVER SHEET

SHEET NUMBER:



City of Madison
Department of Public Works
PARKS DIVISION
330 E Lakeside ST.
Madison, WI 53715

**MADISON
PARKS**

 

PROJECT:
***YAHARA HILLS GOLF
COURSE PATH
IMPROVEMENTS***

PROJECT ADDRESS:
***7051 MILLPOND ROAD
MADISON, WI
53718***


Although every effort has been made in preparing these plans and checking them for accuracy, the contractor and subcontractors must check all details and dimensions of their trade and be responsible for the same.

ITEM	DATE
INFORMATIONAL	11/19/2025


PUBLIC WORKS PROJECT #:
#9706

SHEET TITLE:
SITE PLAN

SHEET NUMBER:
1.1

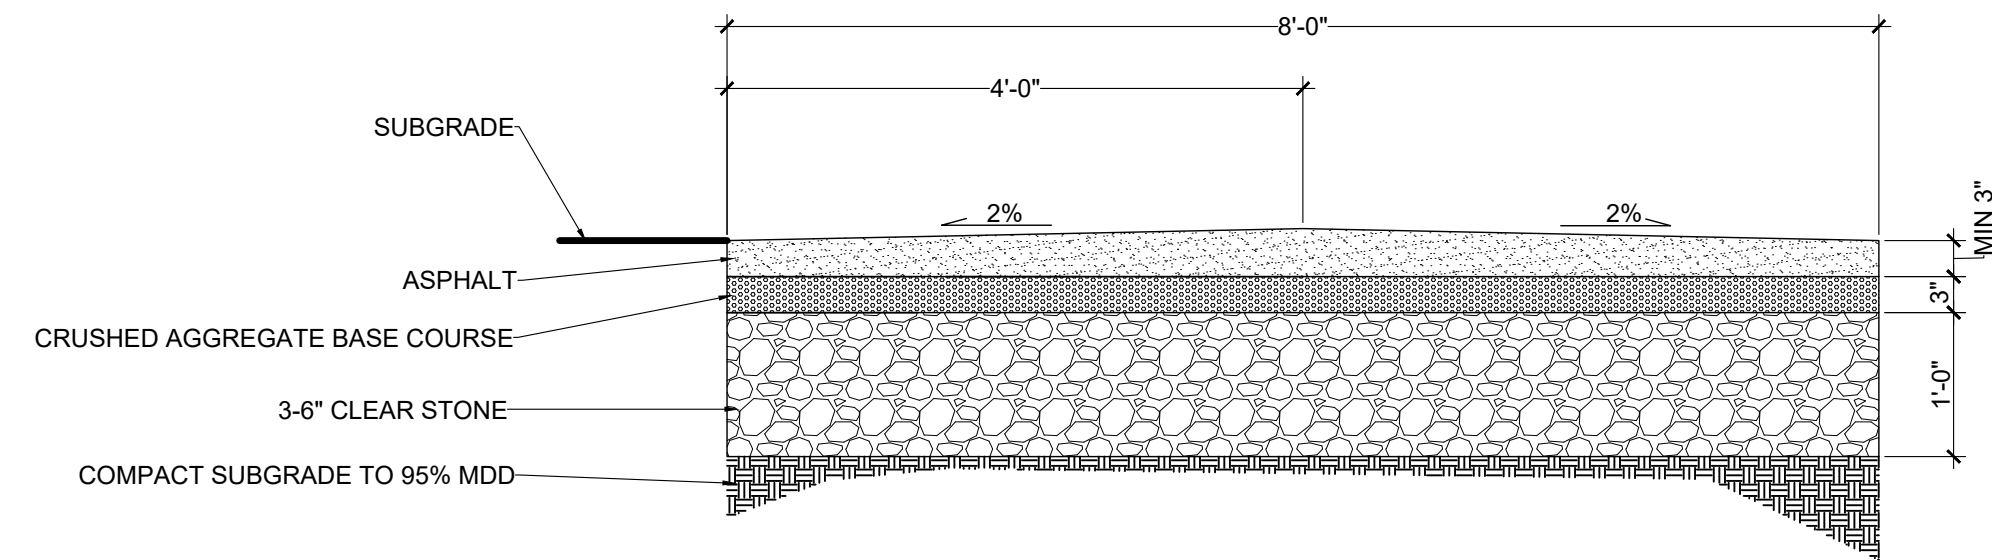

1
2.1

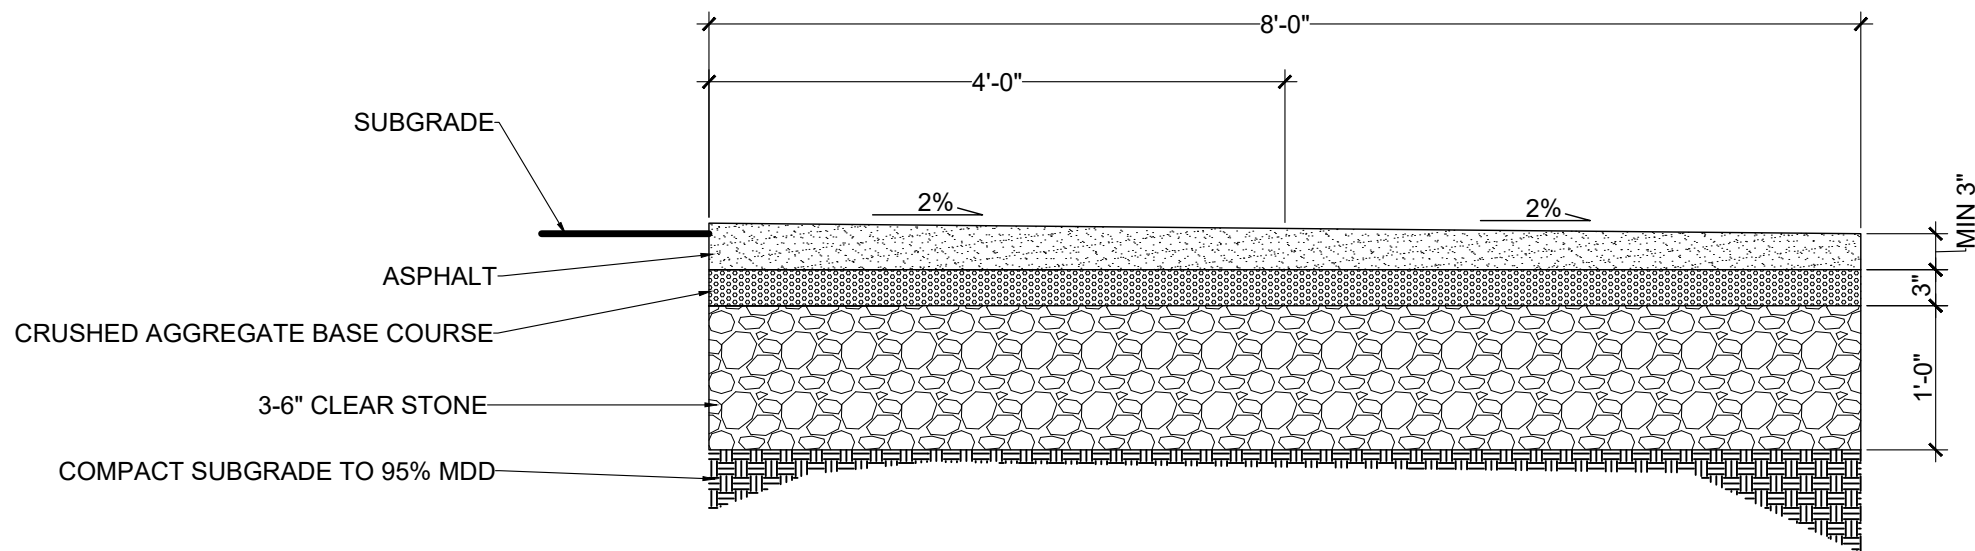

2
2.1

City of Madison
Department of Public Works
PARKS DIVISION
330 E Lakeside ST.
Madison, WI 53715

**MADISON
PARKS**

Graphical Scale
0



PROJECT:

***YAHARA HILLS GOLF
COURSE PATH
IMPROVEMENTS***

PROJECT ADDRESS:

*7051 MILLPOND ROAD
MADISON, WI
53718*

Although every effort has been made in preparing these plans and checking them for accuracy, the contractor and subcontractors must check all details and dimensions of their trade and be responsible for the same.

ITEM	DATE
INFORMATIONAL	11/19/2025

PUBLIC WORKS PROJECT #:

#9709

SHEET TITLE:

***DETAILS -
GOLF CART PAVED
PATH***

SHEET NUMBER:

2.1