



EXTERIOR MATERIAL LEGEND											
HATCH	SWATCH	MARK	DESCRIPTION	HATCH	SWATCH	MARK	DESCRIPTION	HATCH	SWATCH	MARK	DESCRIPTION
		BRICK	BELDEN MODULAR BRICK COLOR: ALASKA WHITE VELOUR			FIBER CEMENT COLOR A	CERACLAD CONTEMPORARY SMOOTH COLOR: SUMI 18" X 60"			METAL AWNING	STANDING SEAM METAL ROOF ON ALUMINUM FRAME COLOR: PAC-CLAD COLONIAL RED OR EQUIVALENT
		CAST STONE	ECHELON CORDOVA STONE 12" X 24" COLOR: LIMESTONE FINISH: ROCKFACE			FIBER CEMENT COLOR B	CERACLAD CONTEMPORARY SMOOTH COLOR: SILK 18" X 60"			METAL CANOPY	SUSPENDED METAL CANOPY COLOR: BLACK
NOTE: MATERIAL SWATCHES NOT TO SCALE - FOR REFERENCE ONLY											

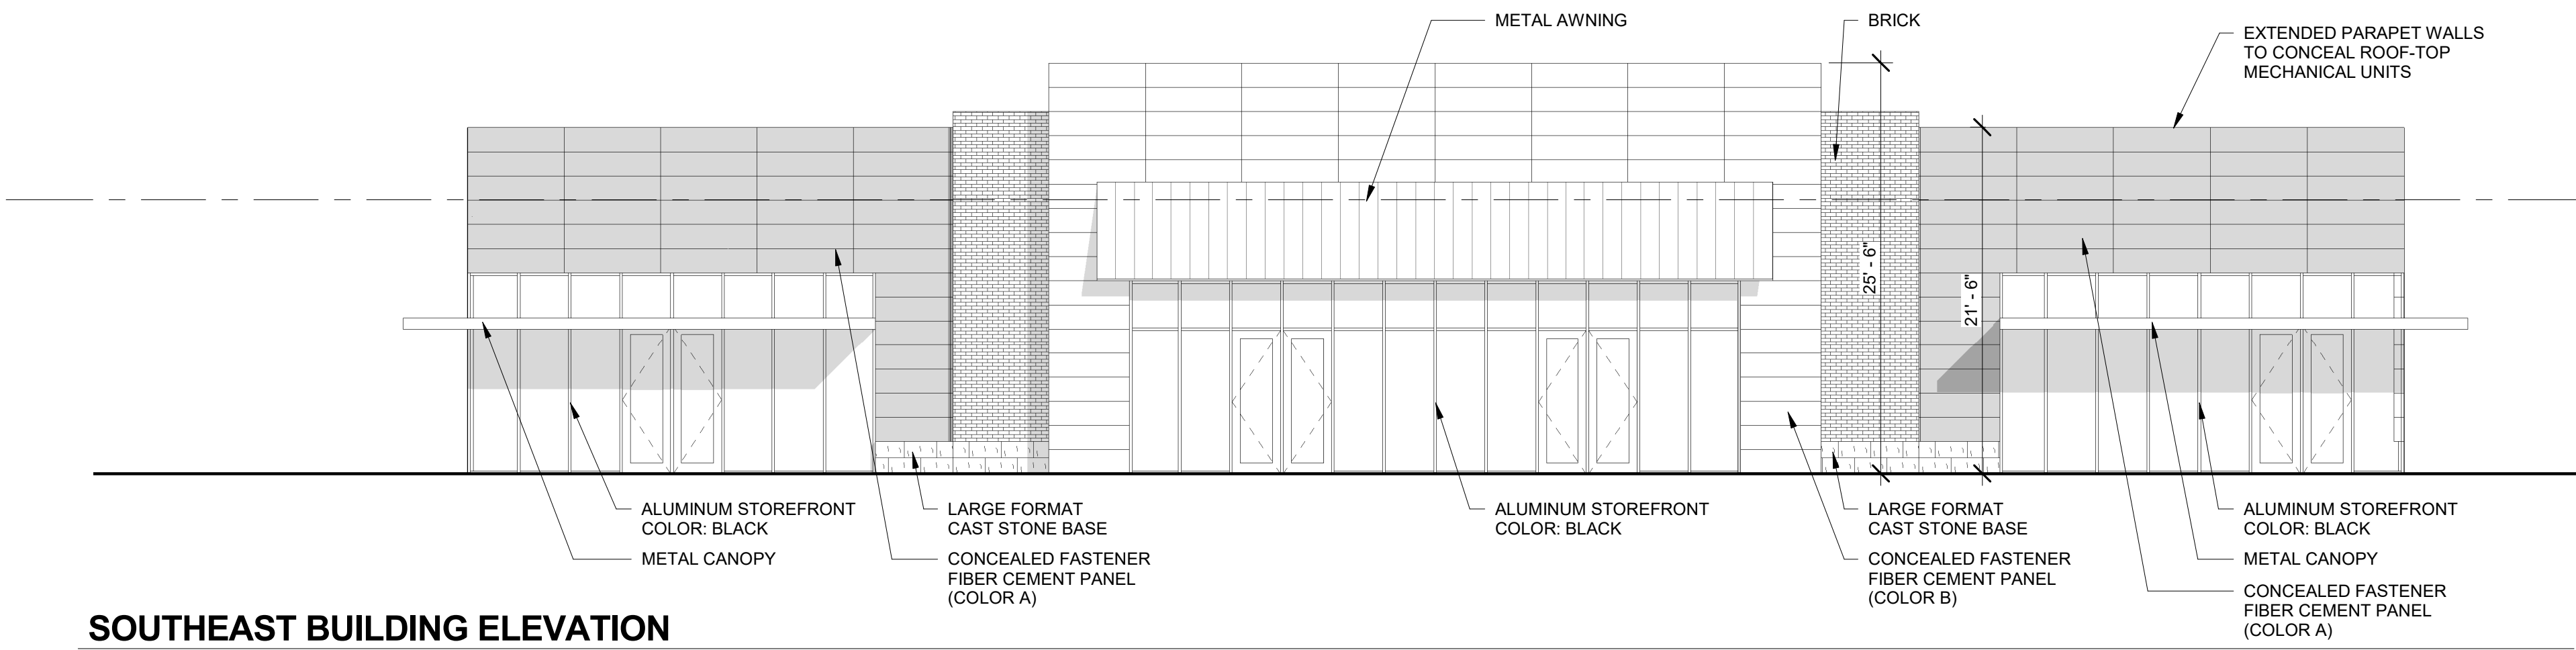


SOUTHEAST BUILDING ELEVATION

1/8" = 1'-0"

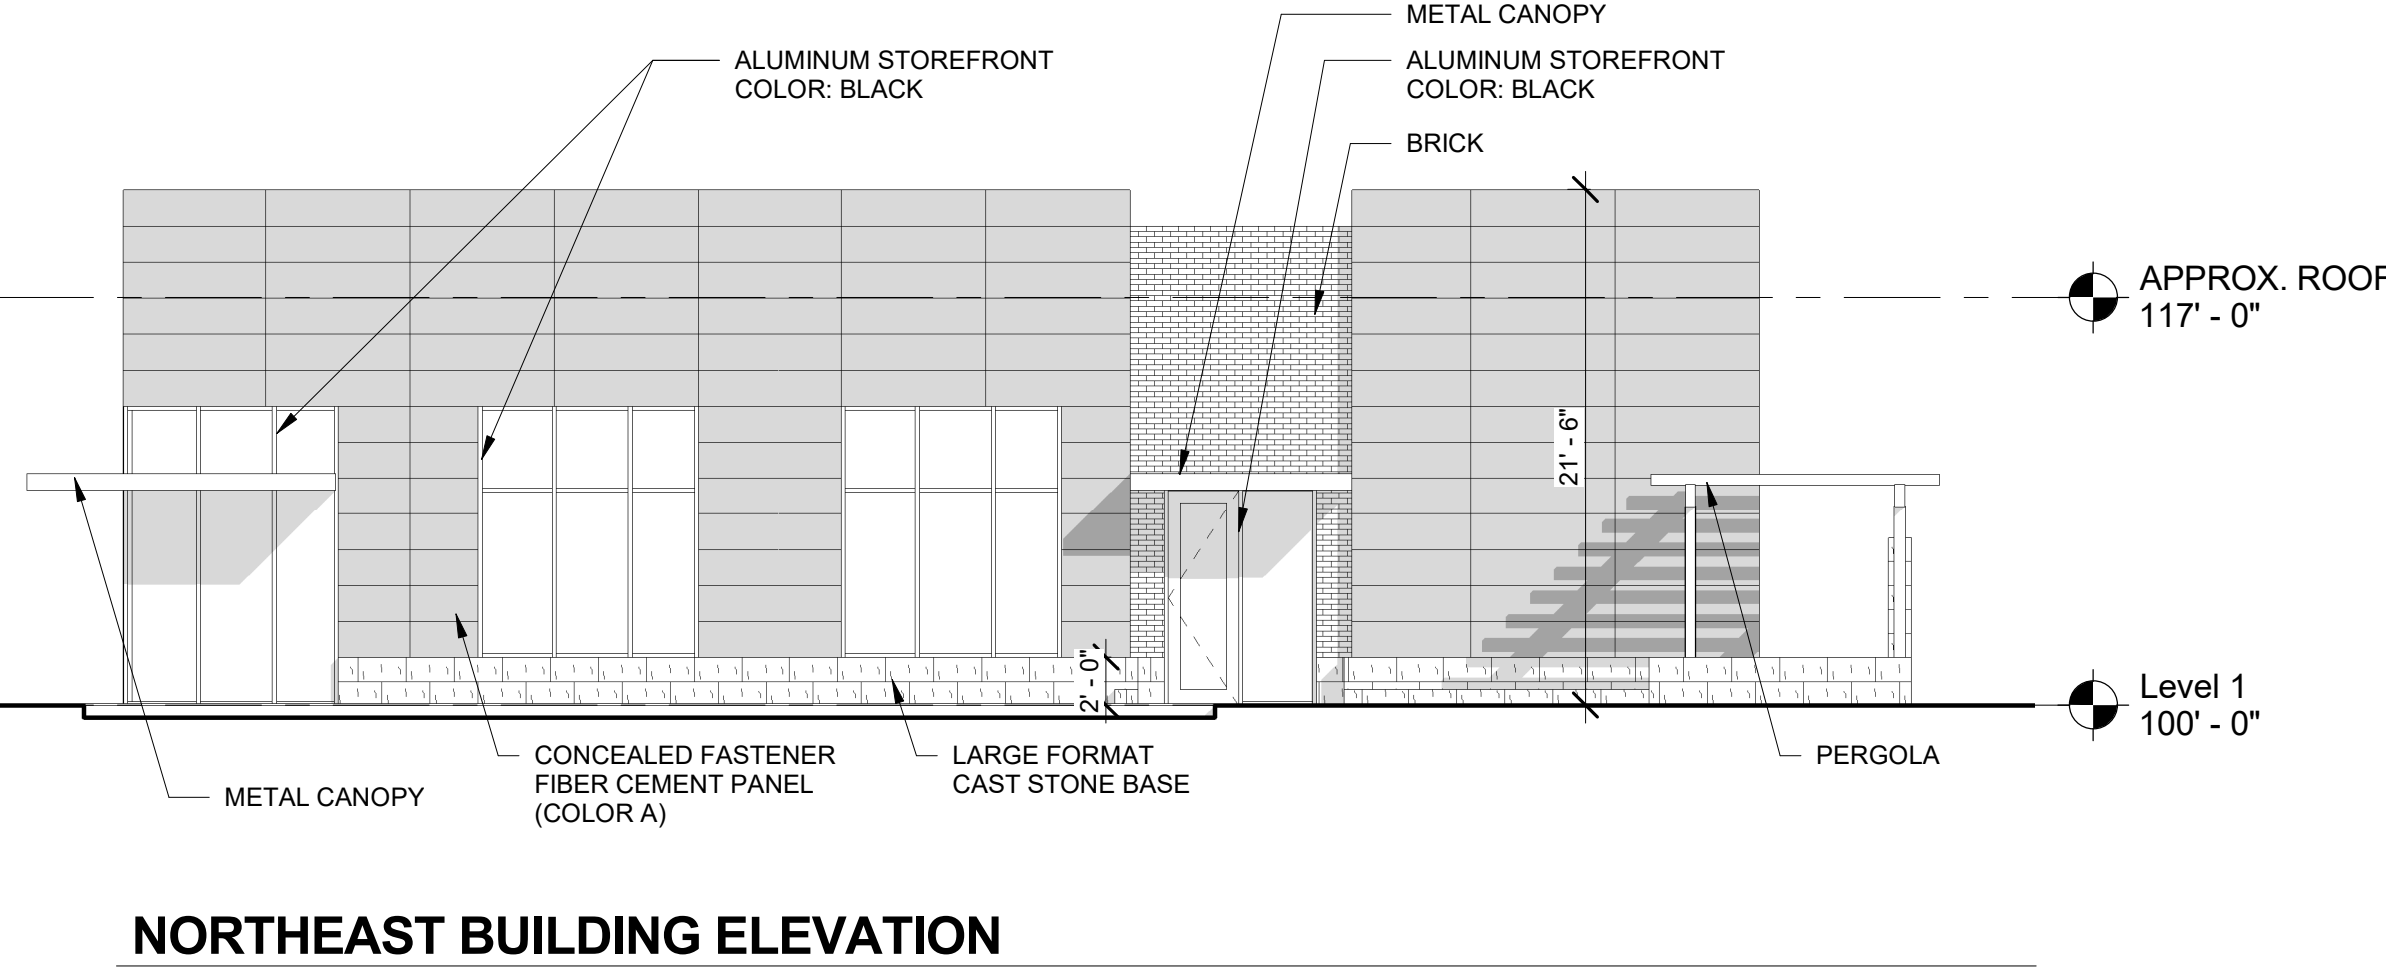


NORTHEAST BUILDING ELEVATION

1/8" = 1'-0"

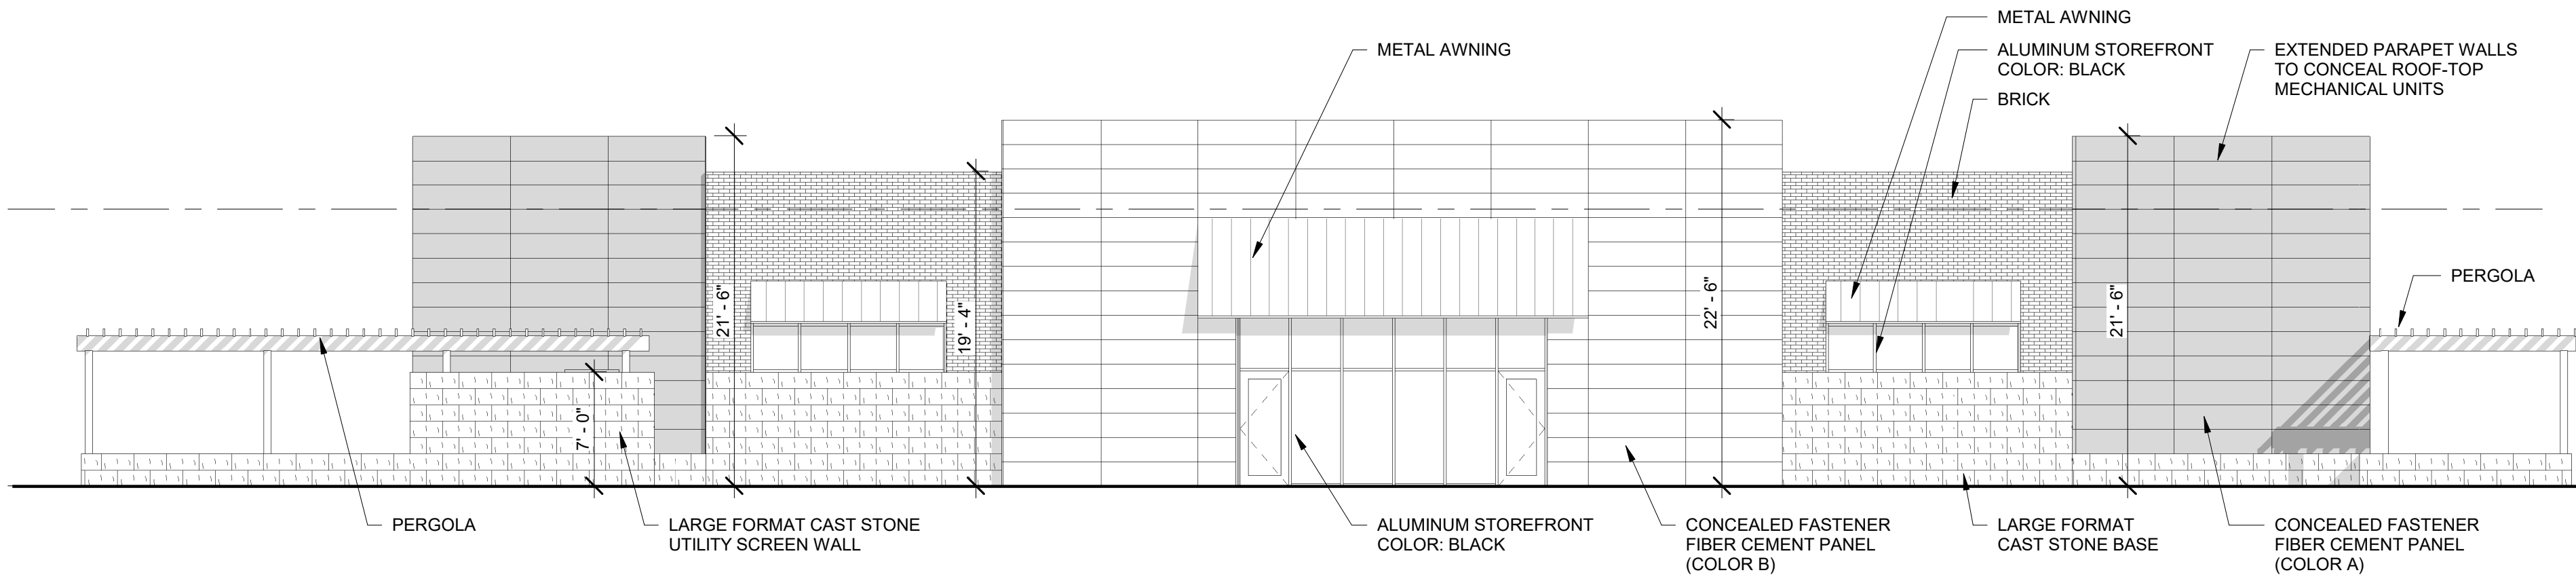

NORTHWEST BUILDING ELEVATION
(VIEW FROM JUNCTION ROAD)

1/8" = 1'-0"

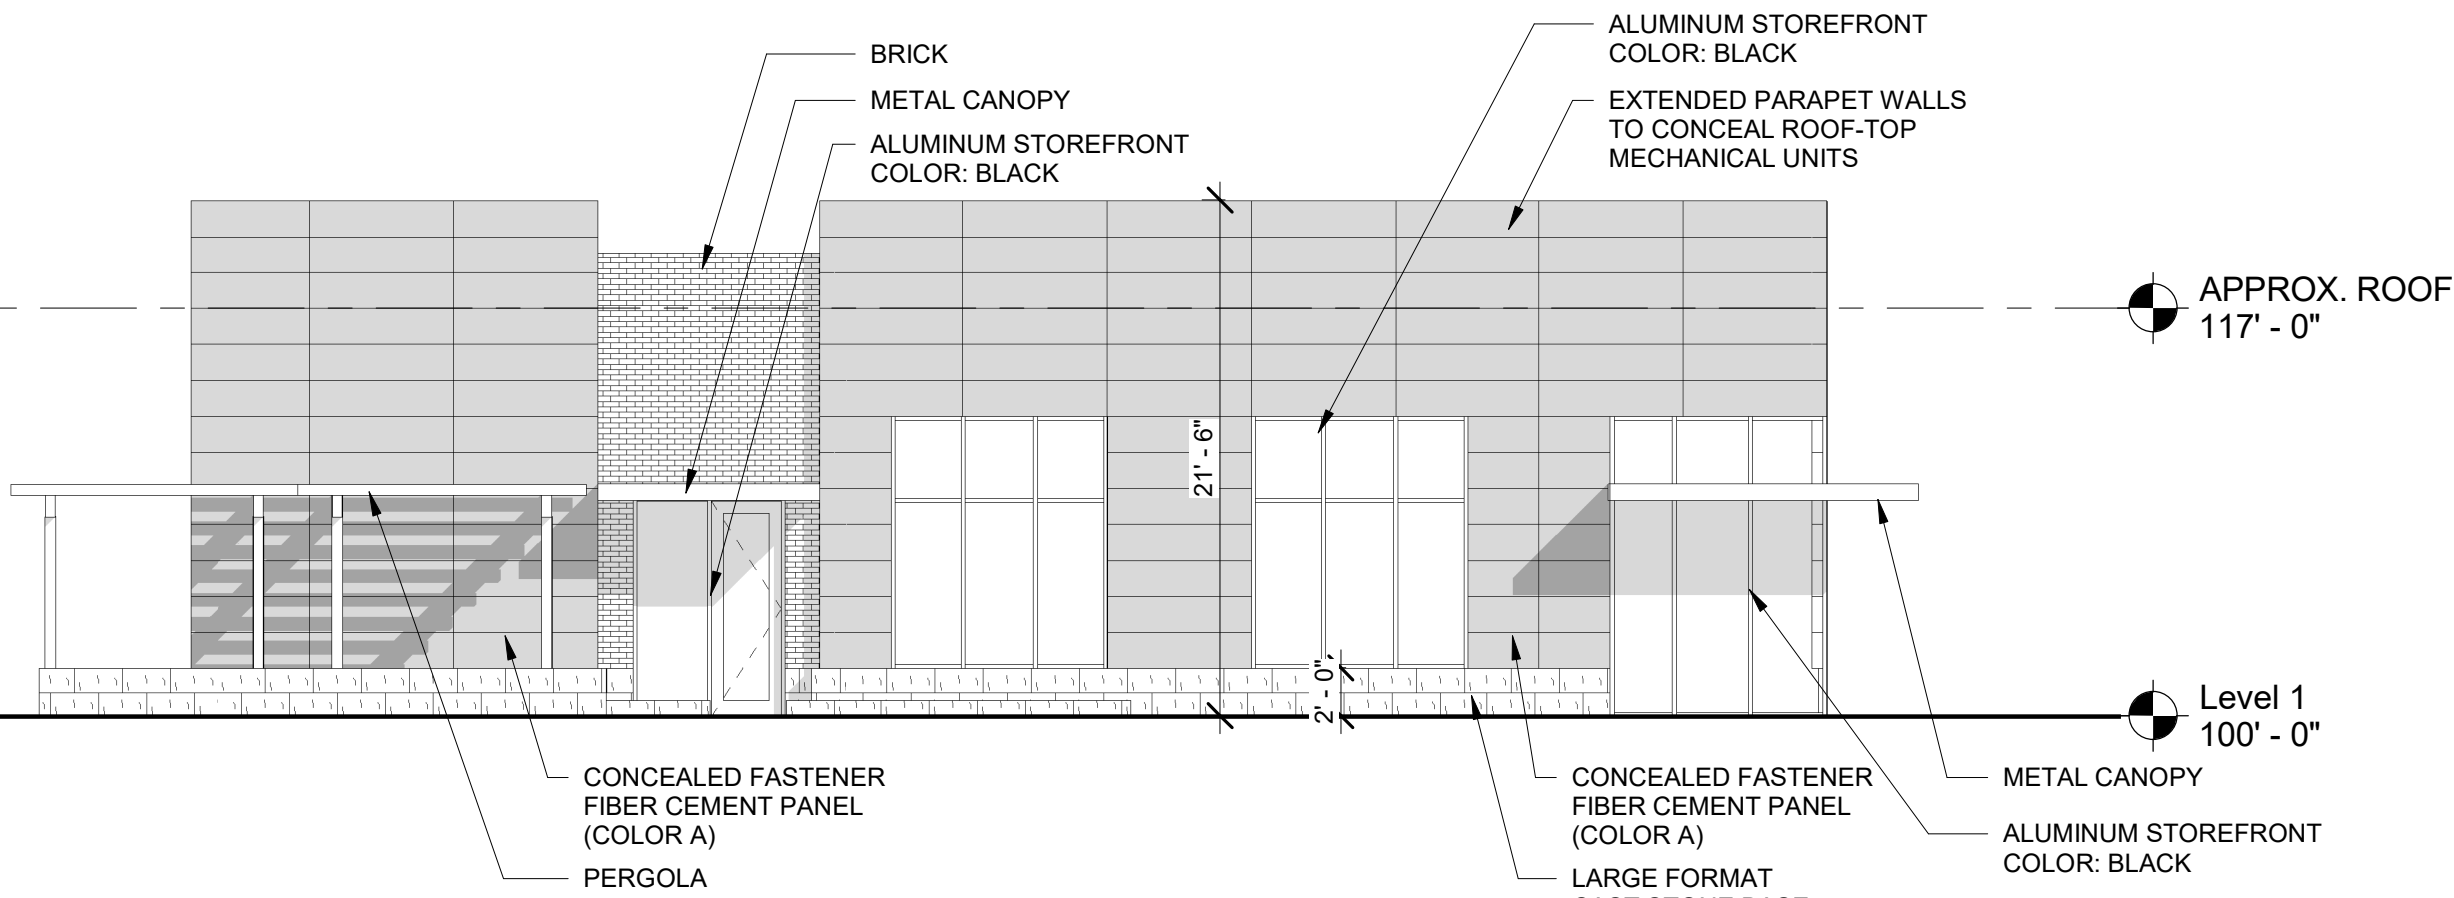

SOUTHWEST BUILDING ELEVATION


1/8" = 1'-0"

PRAIRIE TOWNE CENTER -
NORTH OUTLOT

241 JUNCTION ROAD, MADISON, WI

03/28/2018

EXTERIOR ELEVATIONS

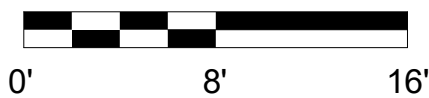

EXTERIOR MATERIAL LEGEND											
HATCH	SWATCH	MARK	DESCRIPTION	HATCH	SWATCH	MARK	DESCRIPTION	HATCH	SWATCH	MARK	DESCRIPTION
		BRICK	BELDEN MODULAR BRICK COLOR: ALASKA WHITE VELOUR			FIBER CEMENT COLOR A	CERACLAD CONTEMPORARY SMOOTH COLOR: SUMI 18" X 60"			METAL AWNING	STANDING SEAM METAL ROOF ON ALUMINUM FRAME COLOR: PAC-CLAD COLONIAL RED OR EQUIVALENT
		CAST STONE	ECHELON CORDOVA STONE 12" X 24" COLOR: LIMESTONE FINISH: ROCKFACE			FIBER CEMENT COLOR B	CERACLAD CONTEMPORARY SMOOTH COLOR: SILK 18" X 60"			METAL CANOPY	SUSPENDED METAL CANOPY COLOR: BLACK
NOTE: MATERIAL SWATCHES NOT TO SCALE - FOR REFERENCE ONLY											

