




FRONT FACADE



EAST SIDE OF FRANCES STREET



WEST SIDE OF FRANCES STREET SOUTH OF JAY'S

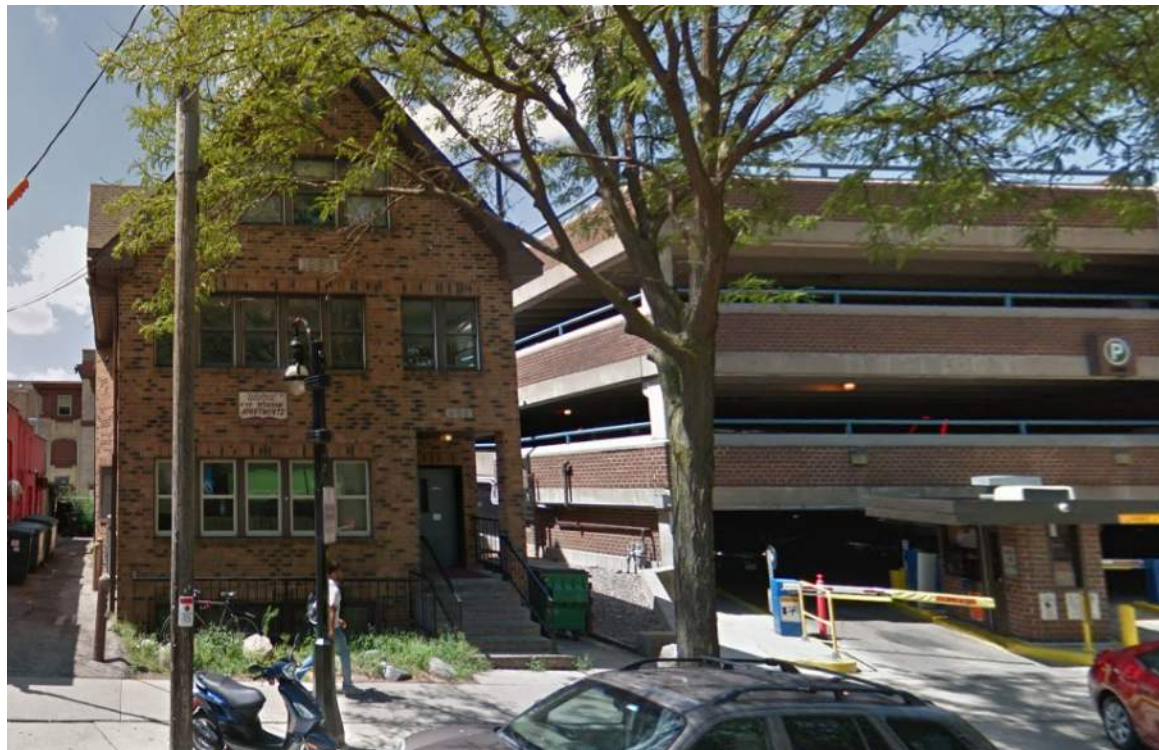


WEST SIDE OF FRANCES STREET NORTH OF JAY'S



EAST SIDE OF FRANCES STREET NEAR STATE

GENERAL NOTES:

1. CONCRETE SLAB AT NEW FACADE WALL TO BE REPOURED. NEW CONCRETE TO SLOPE AWAY FROM THE FACE OF BUILDING TOWARDS THE SIDEWALK.
2. NO NEW ROOF TOP EQUIPMENT IS BEING ADDED.
3. NO EXTERIOR LIGHT FIXTURES ARE BEING ADDED TO THE FACADE.

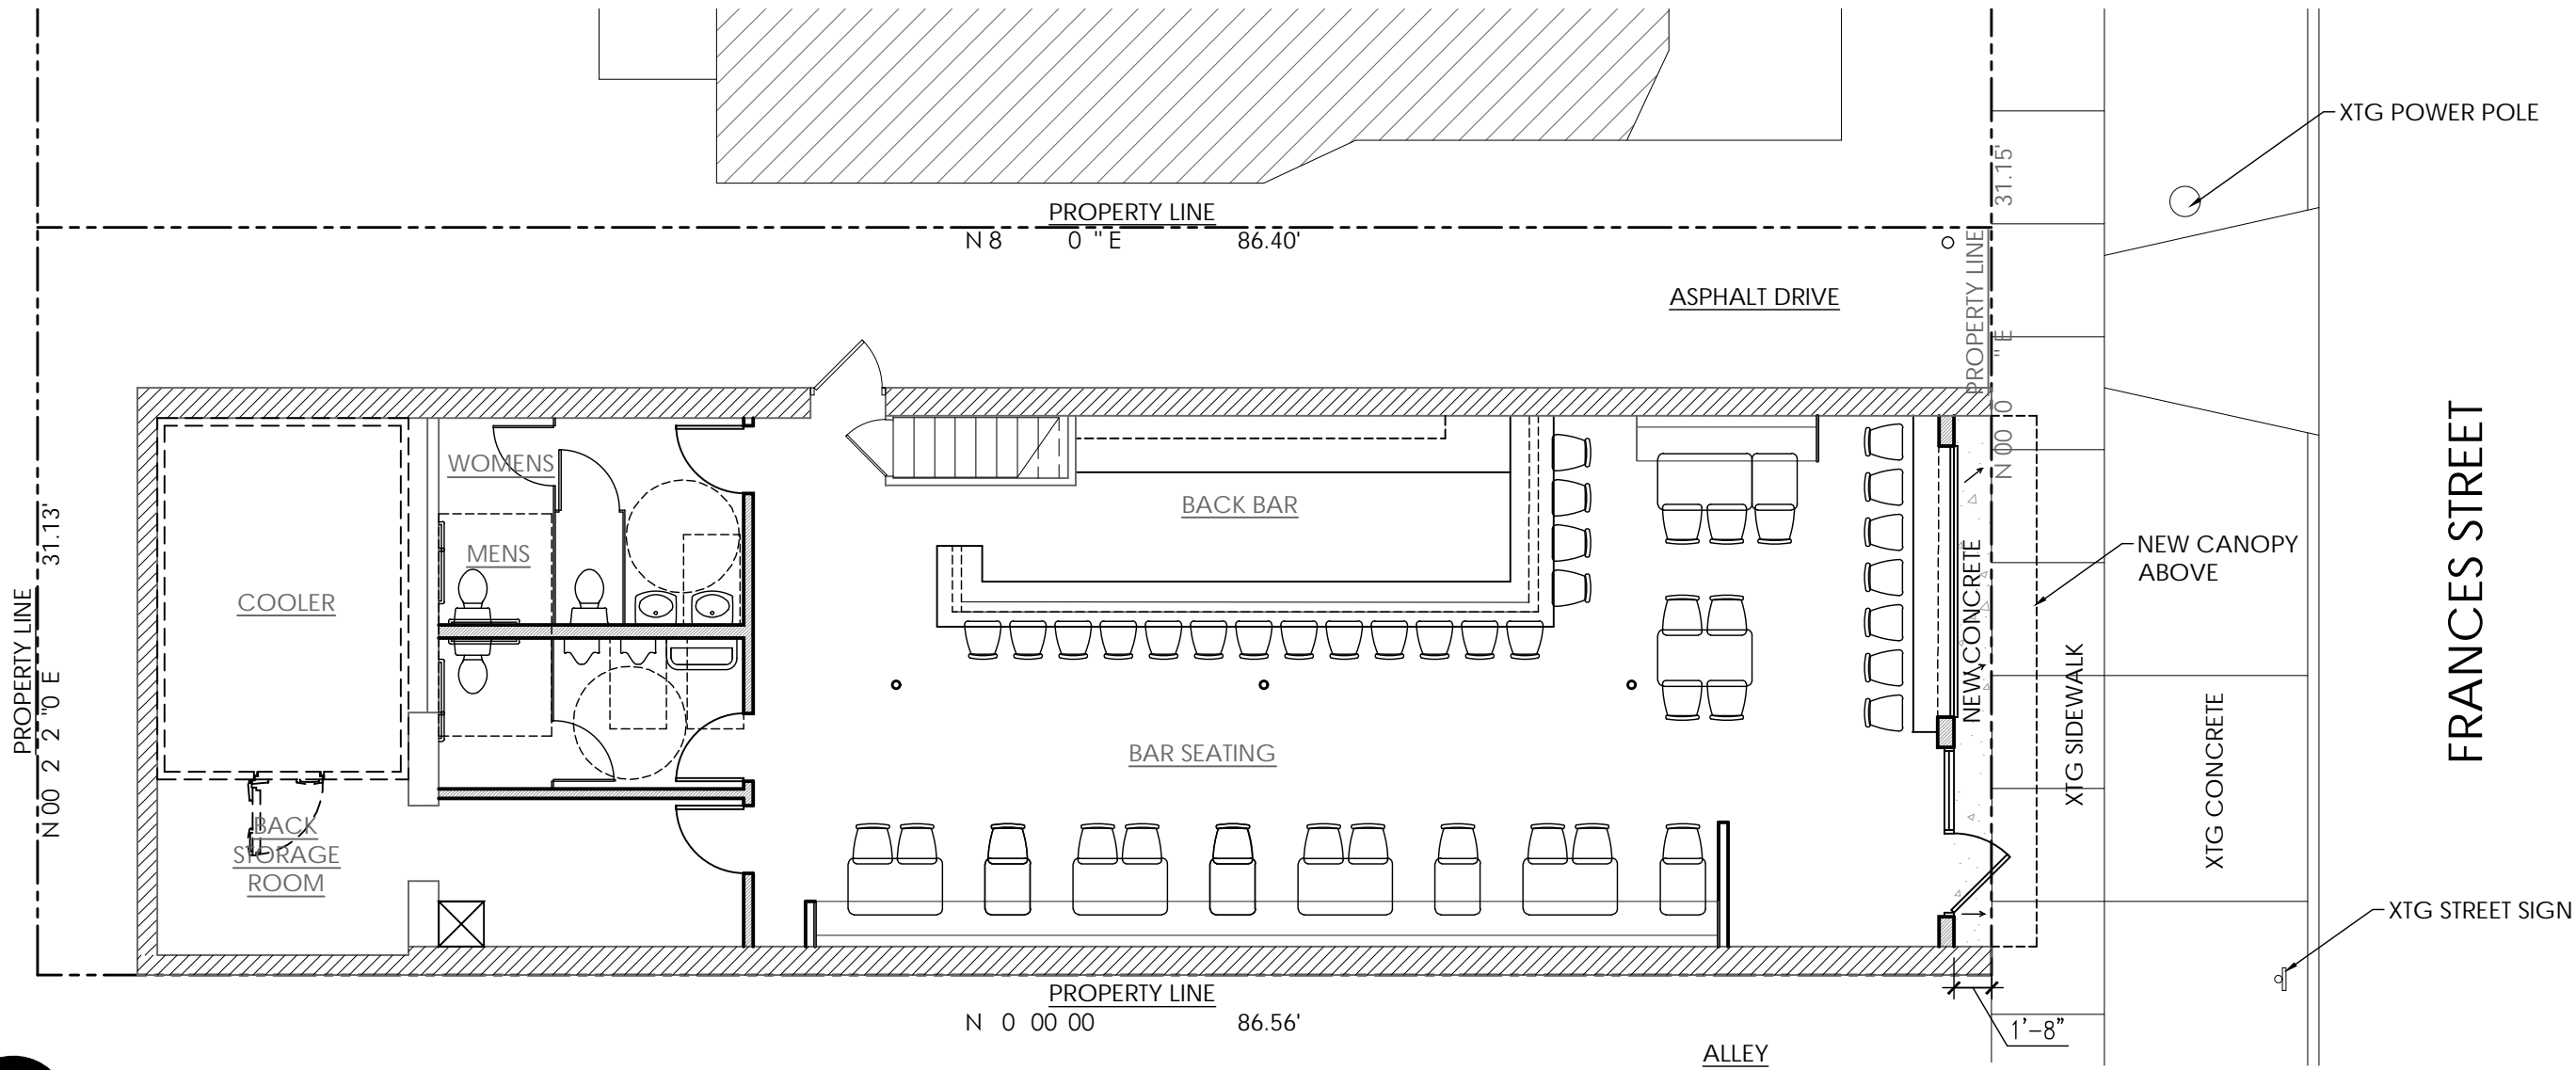


May 13, 2024




SCALE: 1/8" = 1'-0"

406 N FRANCES ST


SITE PLAN

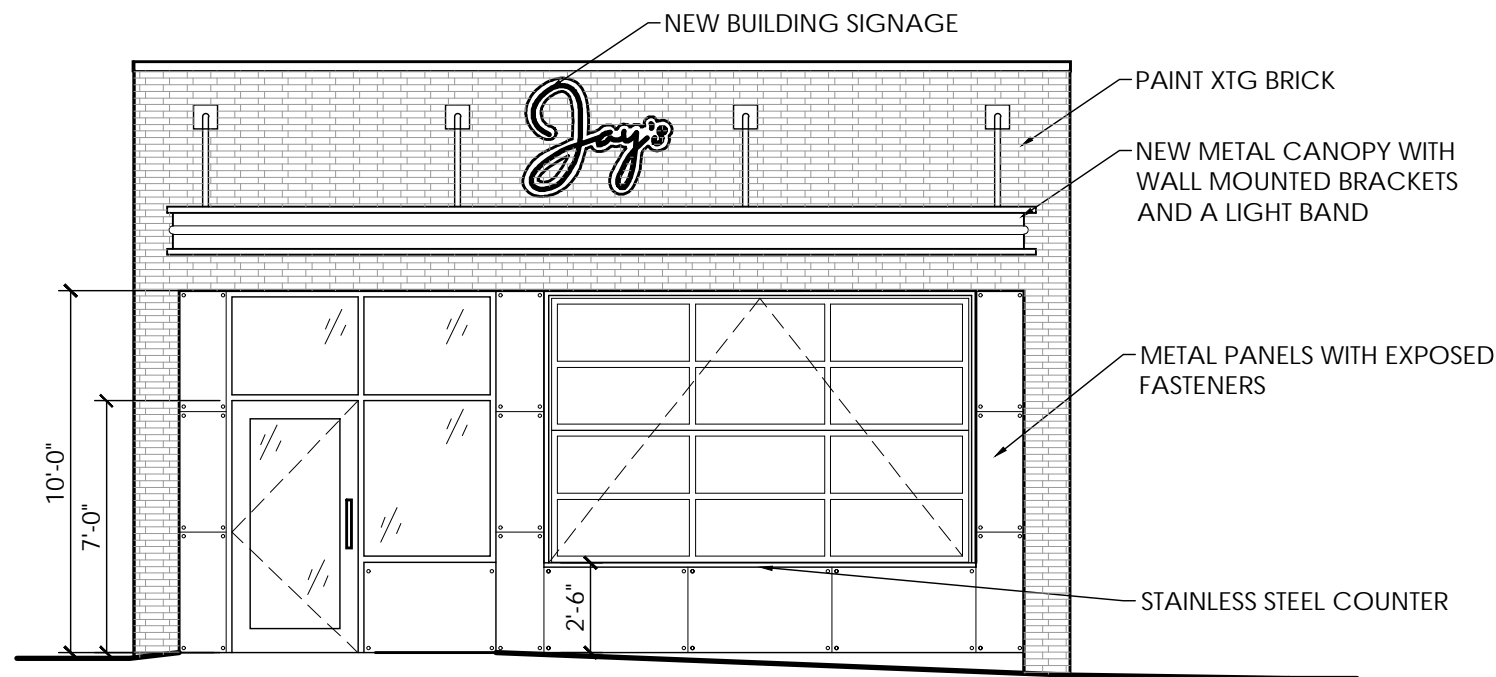

NEW FACADE

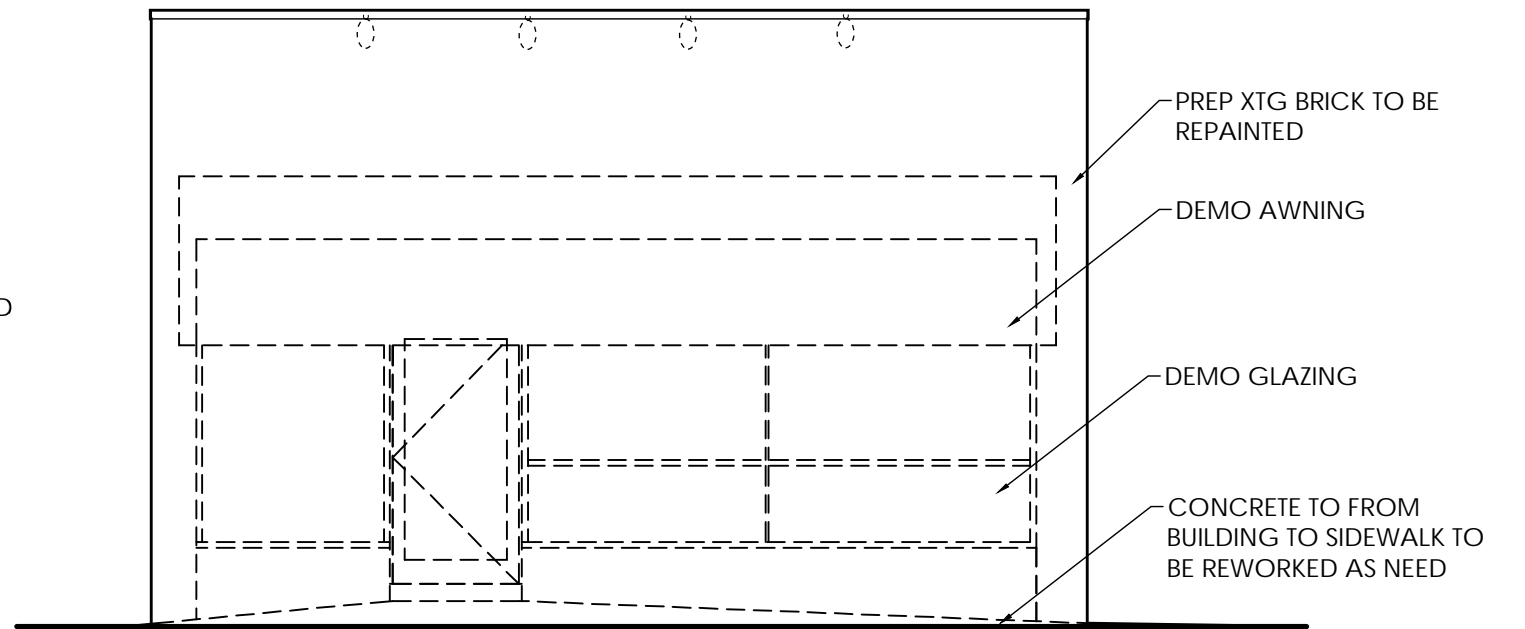

EXISTING FACADE

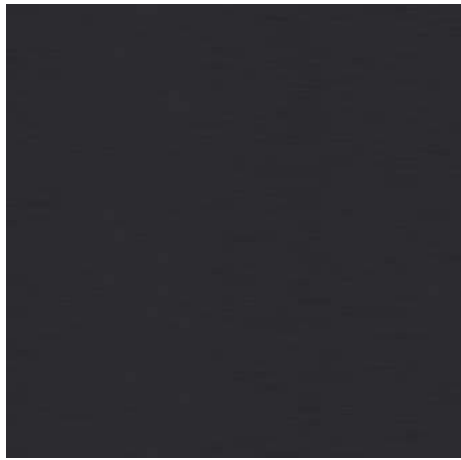

MATTE BLACK CANOPY
RAL 5004



RED LED LIGHT



BLACKENED STEEL PANELS




BLACK STOREFRONT
KAWNEER ANODIZED #29







BRICK PAINT SW 9565



EXAMPLE OF EXPOSED FASTENER &
BUTT JOINT CONNECTION BETWEEN
METALS PANEL

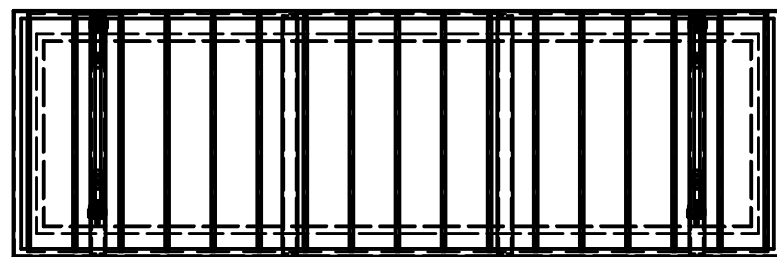

Corners of Frame are Mitered

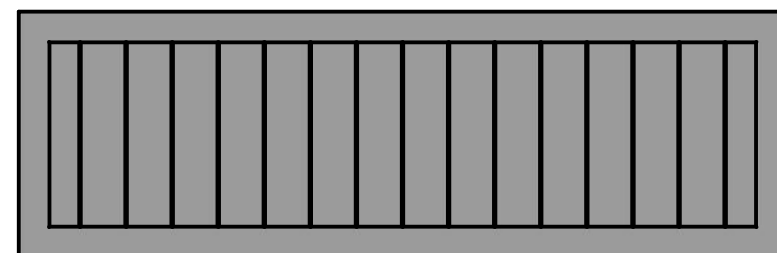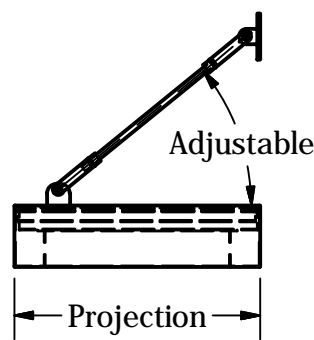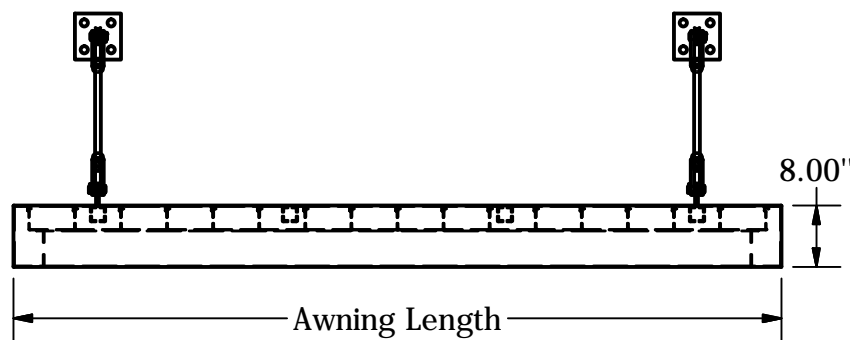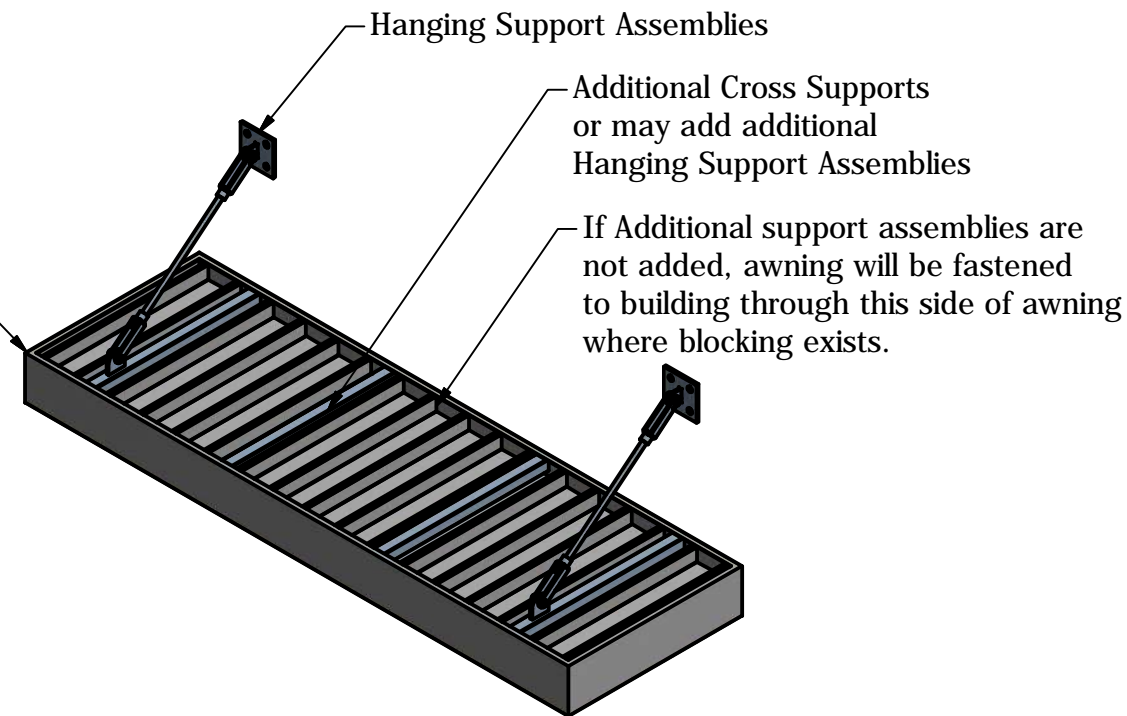

Bottom View of Awning



TIGER DRYLAC POWDER COATING COLOR RAL 5004

4.0" x 8.0" Gutter Facia with 6" Self Mating Pans and (2) Hanging Support Assemblies

 1111 WALNUT ST. BARABOO, WI 53913 (608)356-8303 fax (608)356-0140 PROJECT MANAGER JOHN PINKSTON (608) 963-6630	CUSTOMER		Pan Style Awning	
	PROJECT NAME Awnings - Pan Style Options			
THIS IS AN ORIGINAL DESIGN CREATED BY BARABOO AWNING, INC. IT MUST NOT BE USED OR COPIED UNLESS AN APPLICABLE FEE HAS BEEN PAID OR AN ORDER PLACED.			DRAWN BY kris	DATE 04.04.2016
SCALE SCALE 1 : 25		APPROVED BY	DATE	REV
			SHEET 1 OF 7	




Specifications

Dimensions	Width.....	1.00"
	Height.....	1.68"
	Lengths.....	1-ft*, 2-ft, 4-ft, 6-ft, 8-ft, 10-ft
Factory bends	12" radius (radial and flat bend)	
In-field bends	Radial bend.....	14 ft
	Flat bend.....	19 ft
Operating temperature	-40° C to +70° C	
Protection class	IP66	
Binning	MacAdam Step 3 ⁺	
Power per foot	1.5 W (except 1-ft piece at 3.0 W on average)	
Power capacity	60 ft per SloanLED 100 W 24 VDC power supply	
Colors	Red, Orange, Amber, True Yellow, Green, Blue, White (6500 K), Lemon Yellow	



Color	Lumens per ft
Red	21.94
Orange	5.95
Amber	9.84
True Yellow	84.00
Green	19.92
Blue	9.60
White (6500 K)	118.08
Lemon Yellow	9.84

Overall length proposed is 23 ft

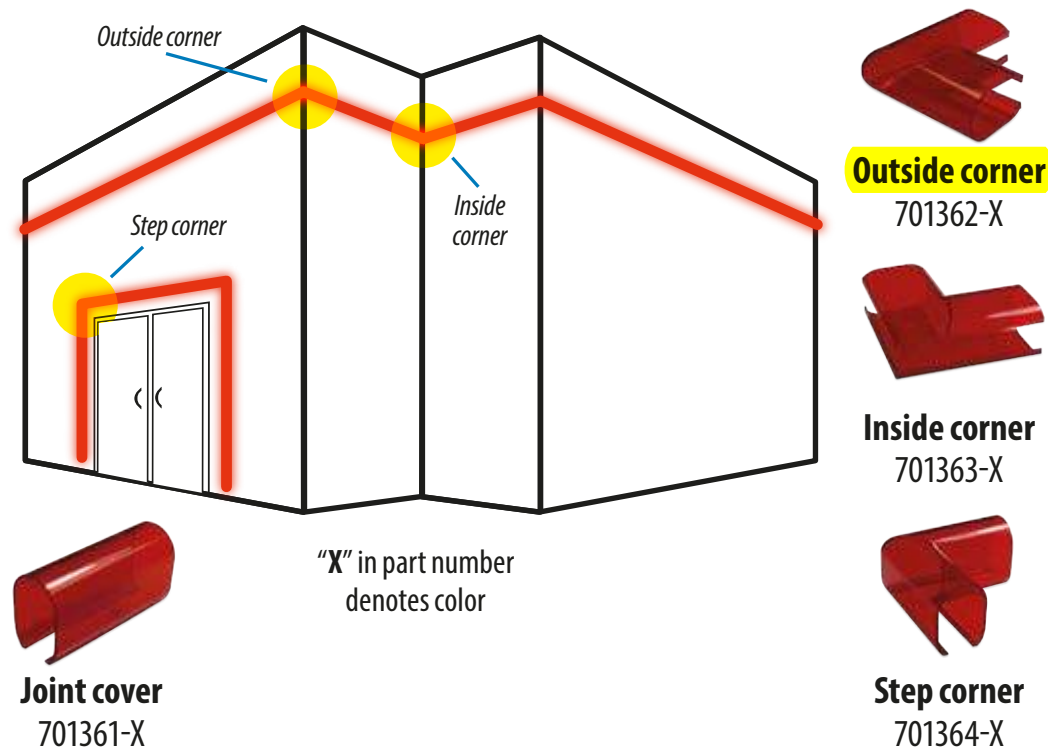


Unlit product color chart

Red PANTONE 1797 C	Orange PANTONE 1665 C	Amber PANTONE 2012 C	True Yellow PANTONE 7405 C
Green PANTONE 355 C	Blue PANTONE 2935 C	Lemon Yellow PANTONE 138 C	

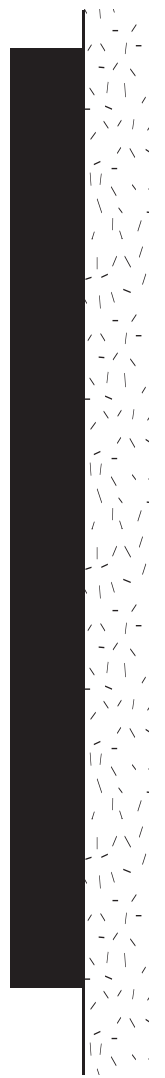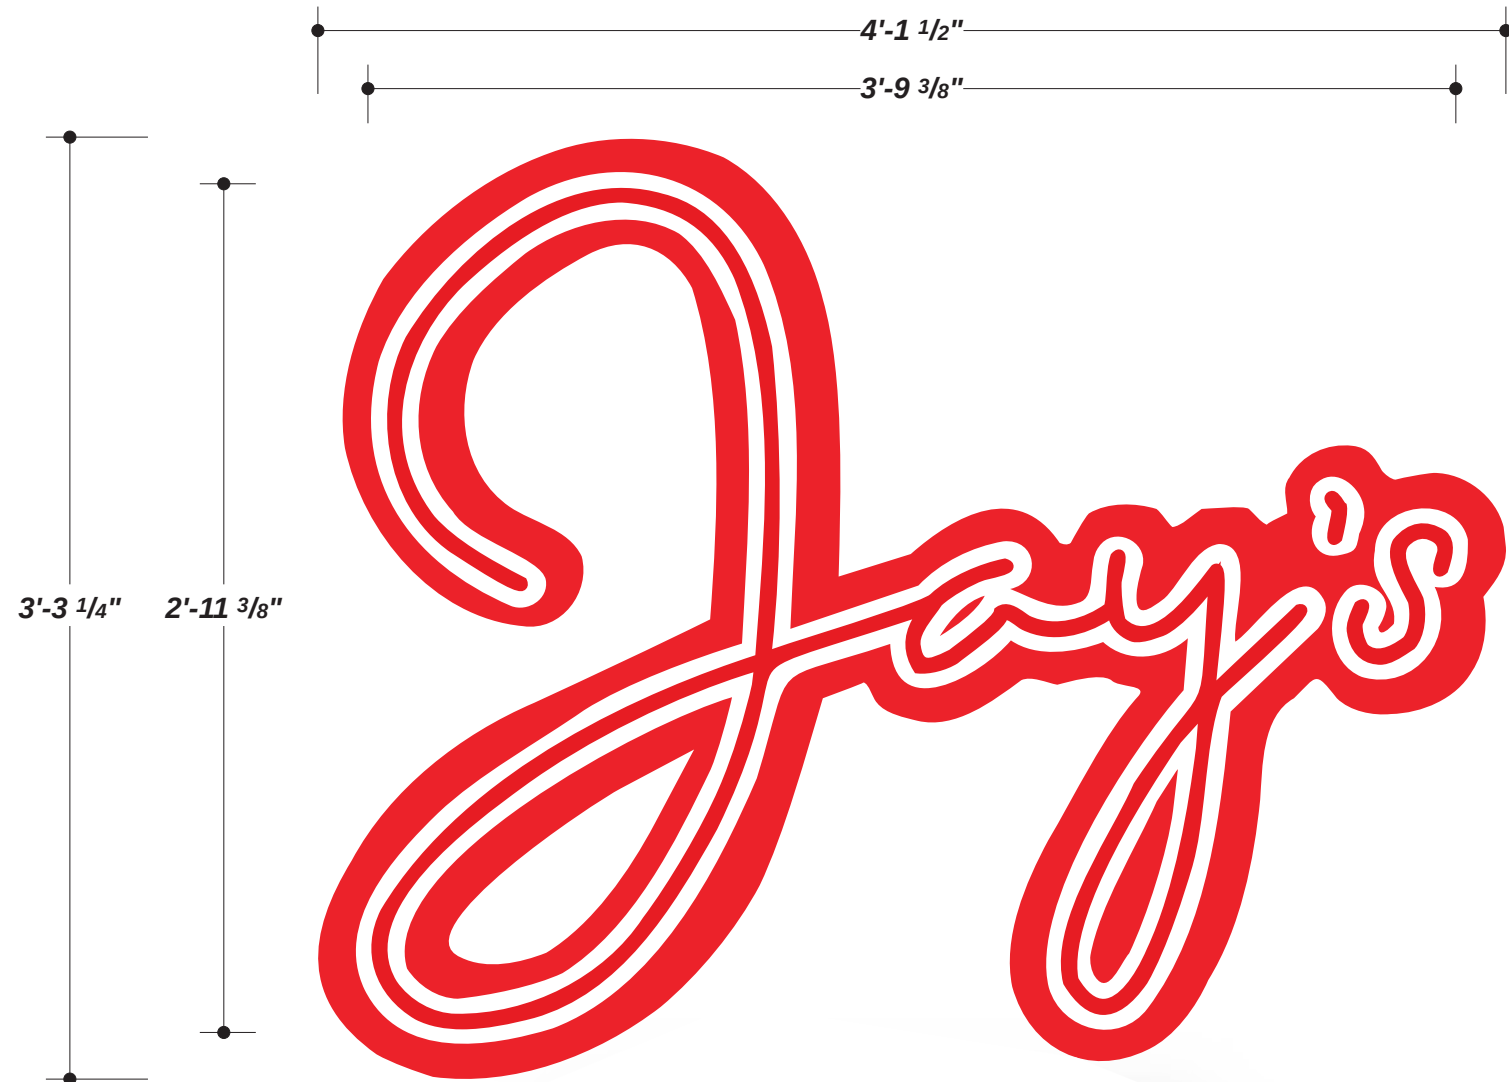

SIDE VIEW

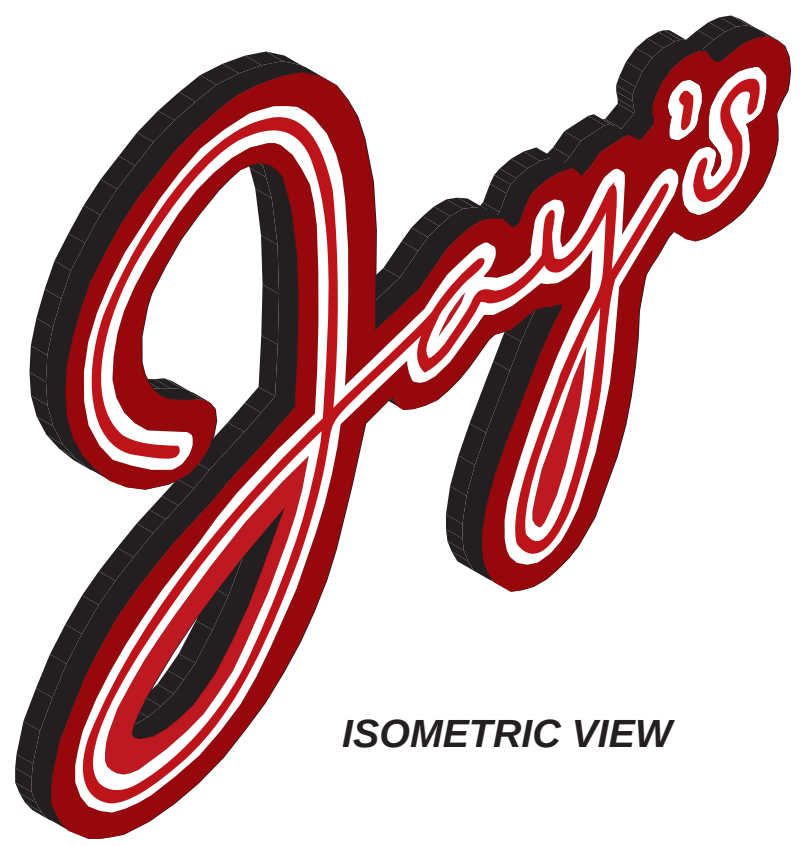

ISOMETRIC VIEW

LED-ILLUMINATED CHANNEL LETTER

CHANNEL LETTER

- WHITE ACRYLIC FACE W/ VINYL APPLIED
- WHITE STROKE & OUTER RED STROKE TO BE BLOCKED OUT; ONLY THE INNER RED TO BE TRANSLUCENT
- 3" DEEP RETURN
- BLACK RETURN & TRIM CAP
- MOUNTED FLUSH TO WALL

3630-53 CARDINAL RED (VINYL)

