


EXHIBIT A

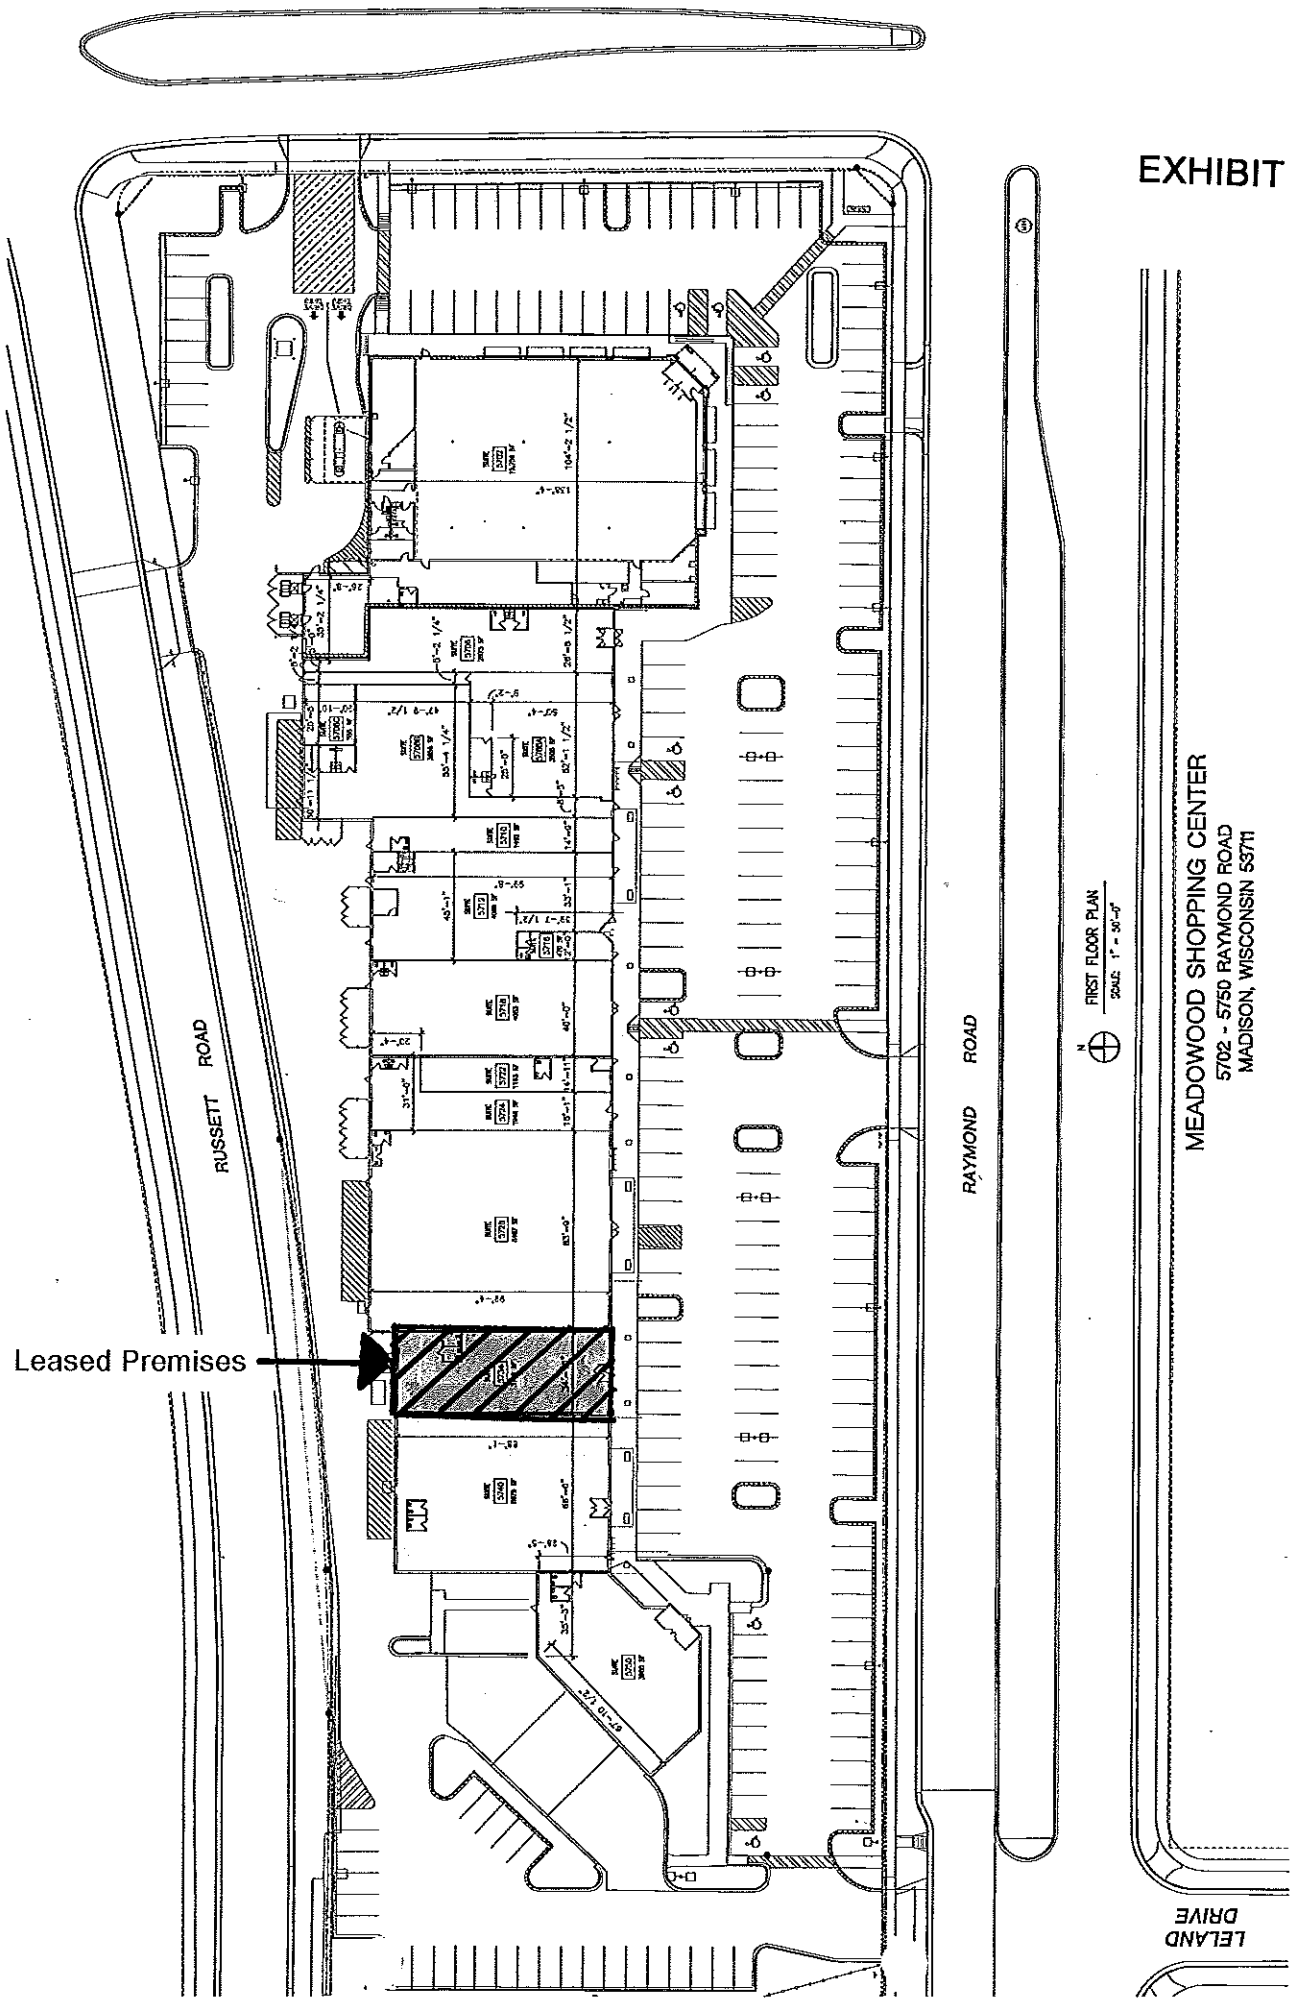

Leased Premises

RUSSETT ROAD

RAYMOND ROAD

LELAND DRIVE

FIRST FLOOR PLAN
SCALE: 1" = 30'-0"

MEADOWOOD SHOPPING CENTER
5702 - 5750 RAYMOND ROAD
MADISON, WISCONSIN 53711