



City of Madison

Conditional Use and Demolition

Location

924 E. Main Street and
901 E. Washington Avenue

Project Name

924 E Main Demo and Hotel Indigo
Site Plan Alteration

Applicant

Archipelago Village, LLC / Doug Hursh,
Potter Lawson, Inc.

Existing Use

Commercial Building

Proposed Use



Demolish commercial building at 924 E.
Main Street for revised parking lot layout
for hotel development at 901 E. Washington
Avenue in Urban Design District No. 8.

Public Hearing Dates

Plan Commission

20 August 2018

For Questions Contact: Tim Parks at: 261-9632 or tparks@cityofmadison.com or City Planning at 266-4635

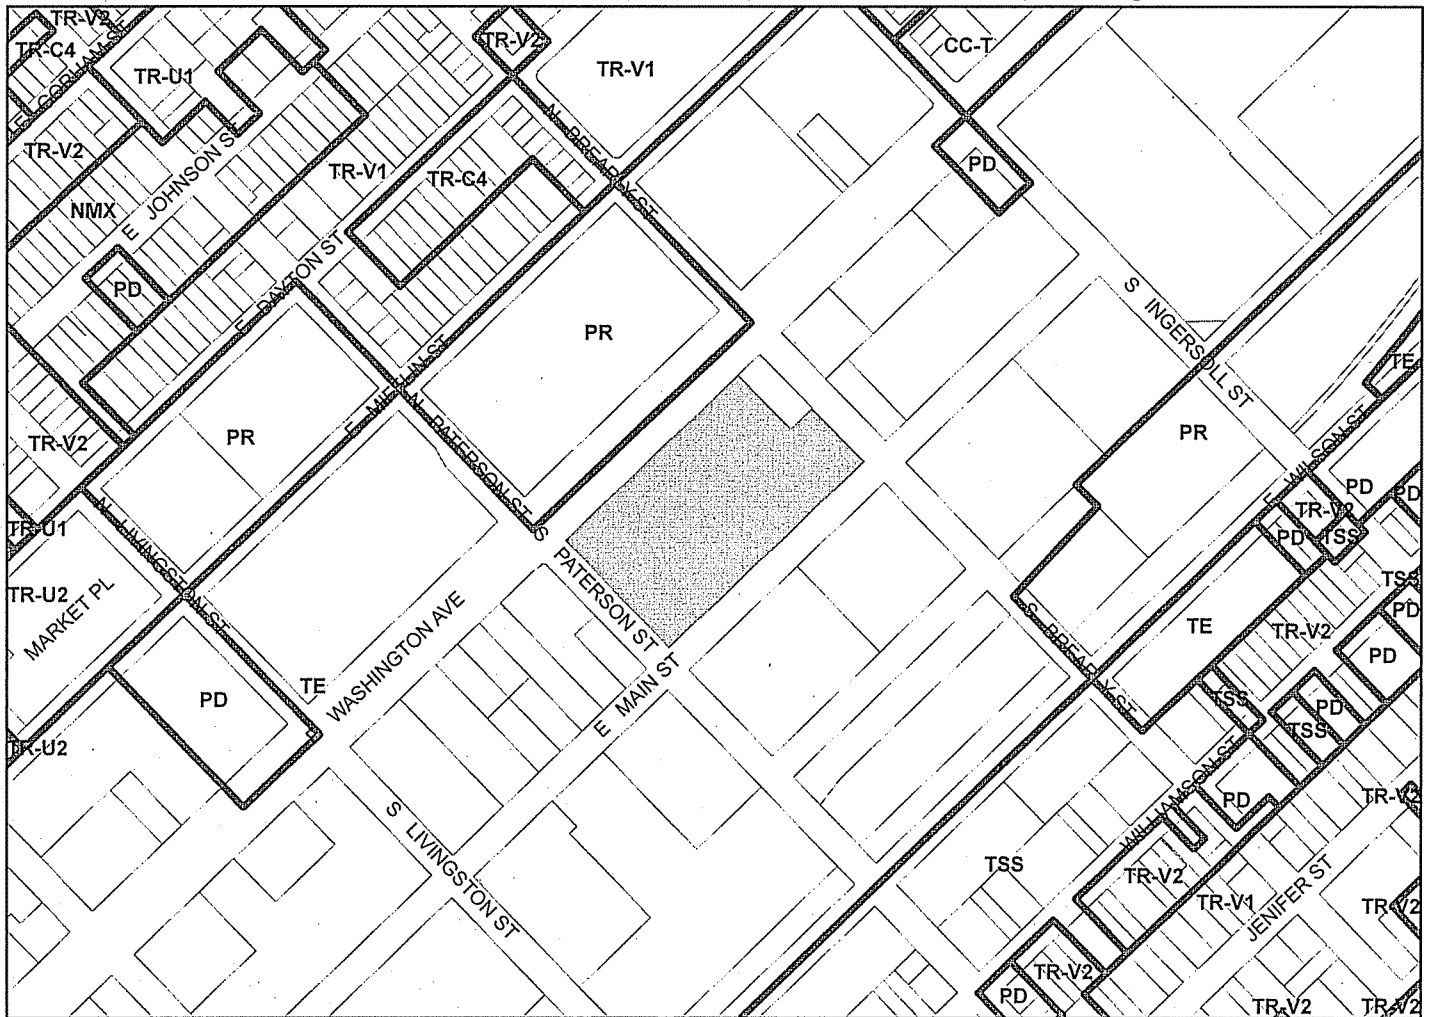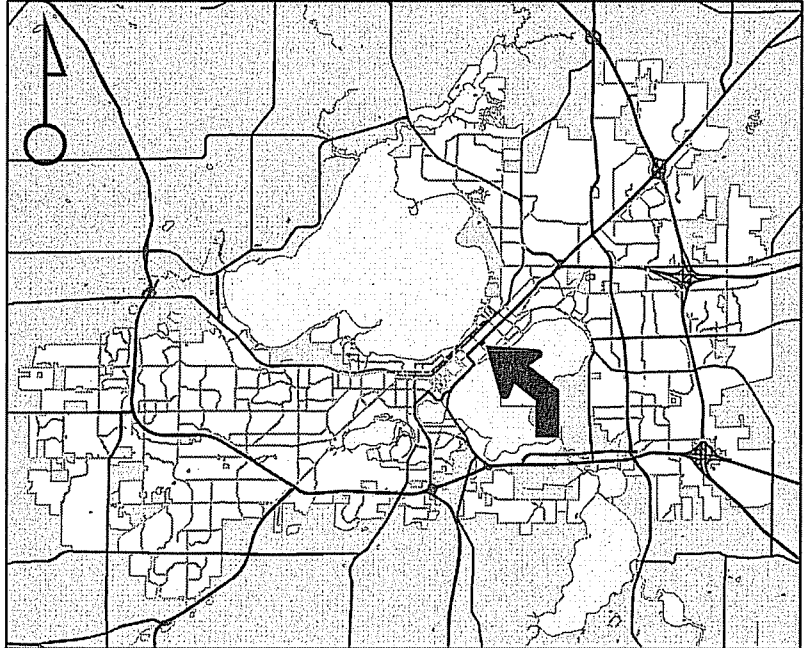

Scale : 1" = 400'

City of Madison, Planning Division : PPE : Date : 13 August 2018

