


↑
TRUE NORTH

All plantings shown are existing
Landscaping Plan provided by: Edward Solner, architect
Date of Plan: July 1981

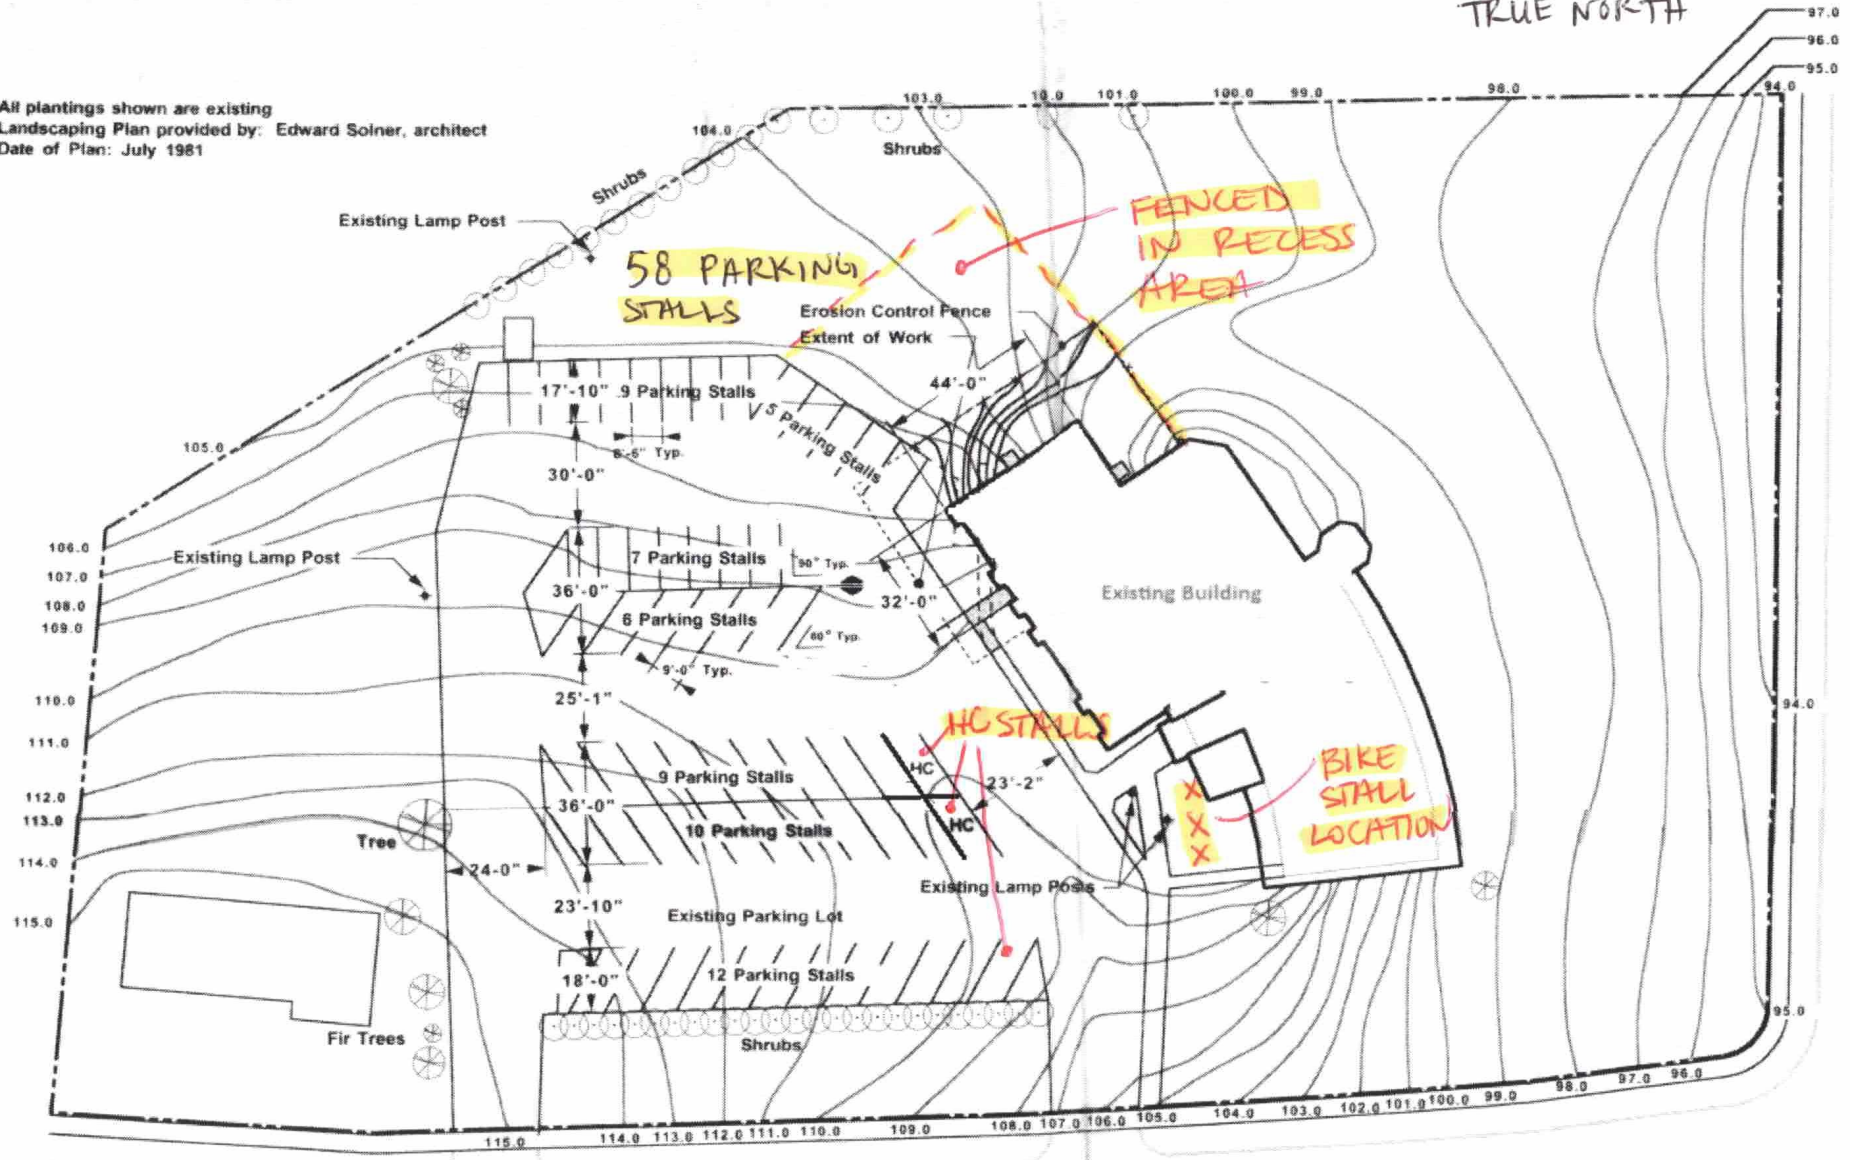


Rosa Road

South Hill Drive

CHARIS CLASSICAL ACADEMY
5702 SOUTH HILL DR.
SITE PLAN

NOTE: CHARIS DOES NOT USE SCHOOL BUSES.

All plantings shown are existing
 Landscaping Plan provided by: Edward Solner, architect
 Date of Plan: July 1981

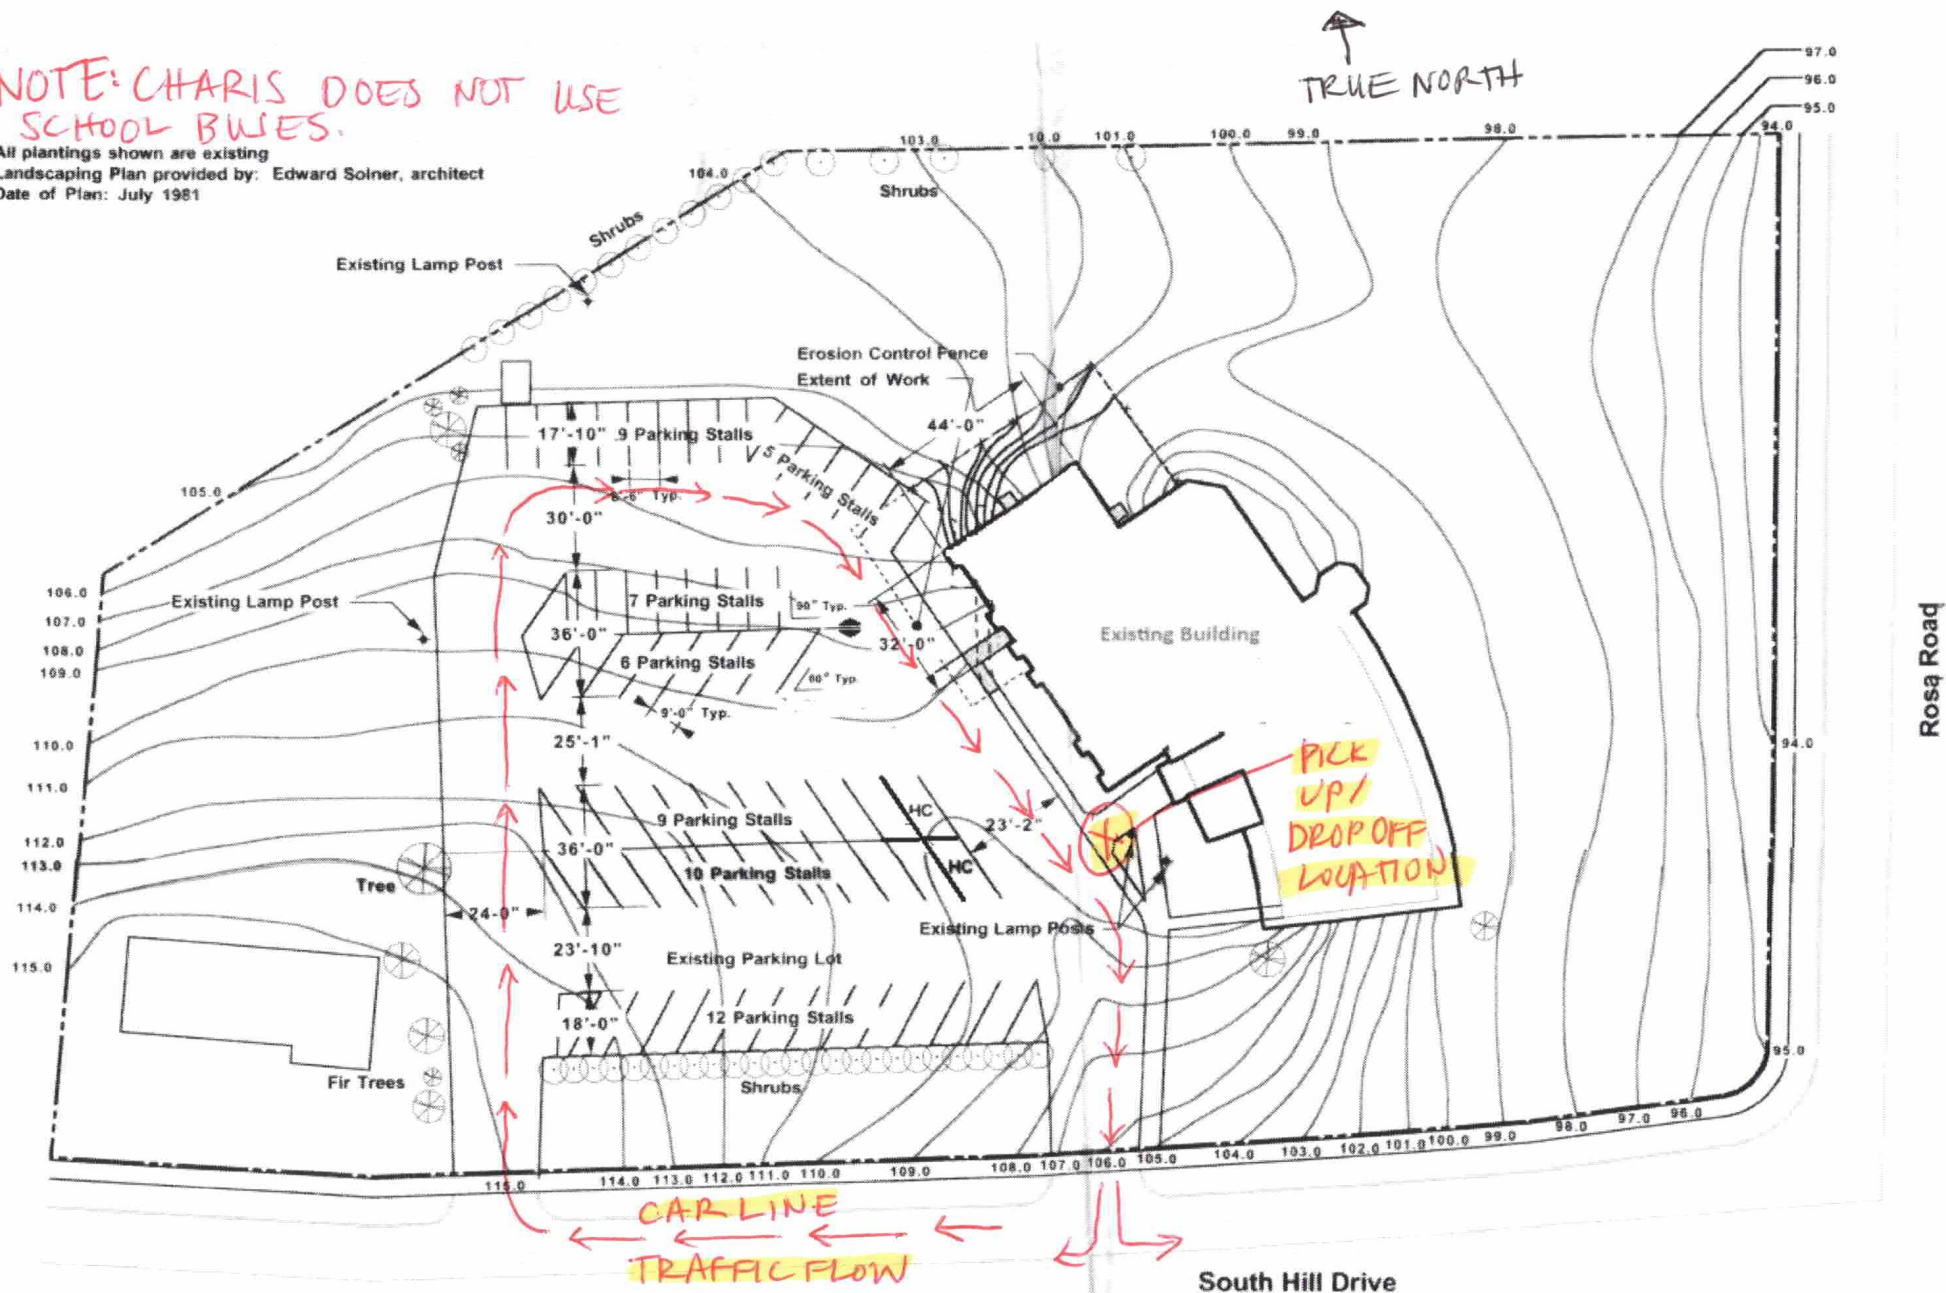

CHARIS CLASSICAL ACADEMY
 5702 SOUTH HILL DR.
 DROP OFF/PICK UP TRAFFIC PATTERN


South Hill Drive

MONDAY, WEDNESDAY, FRIDAY

DROP OFF : 8:20 - 8:40 AM

PICK UP : 3:15 - 3:35 PM

K-4 PICK UP FRIDAYS : 12-12:15

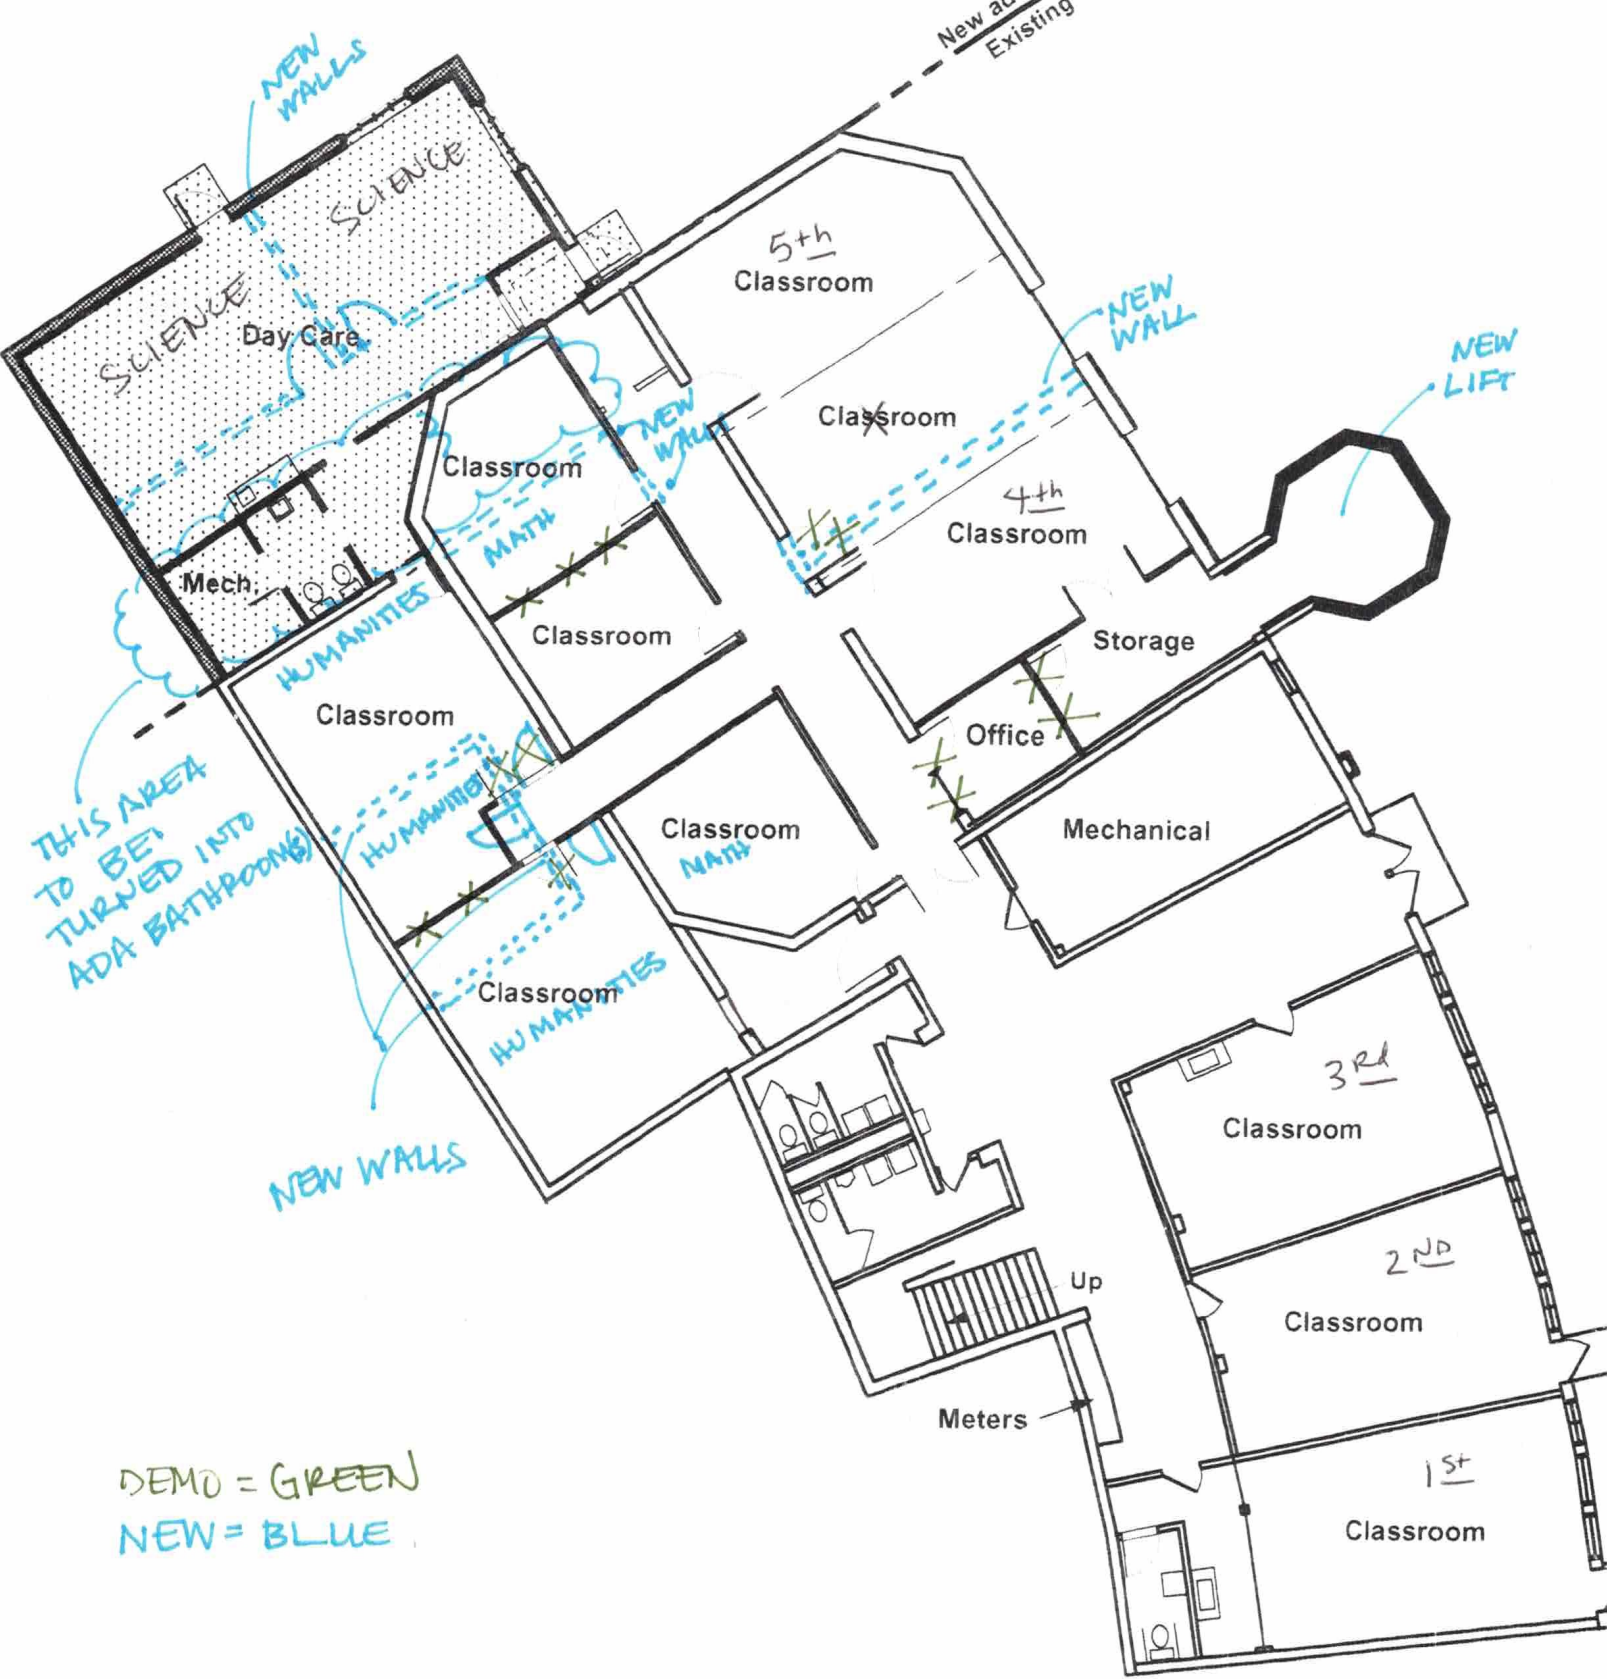

THIS AREA
TO BE
TURNED INTO
ADA BATHROOMS


NEW WALLS

DEMO = GREEN
NEW = BLUE

CHARIS CLASSICAL ACADEMY
5702 SOUTH HILL DR.
DRAFT FLOOR PLAN CHANGES



Lower Floor Plan
Scale: 1/16"=1'-0"

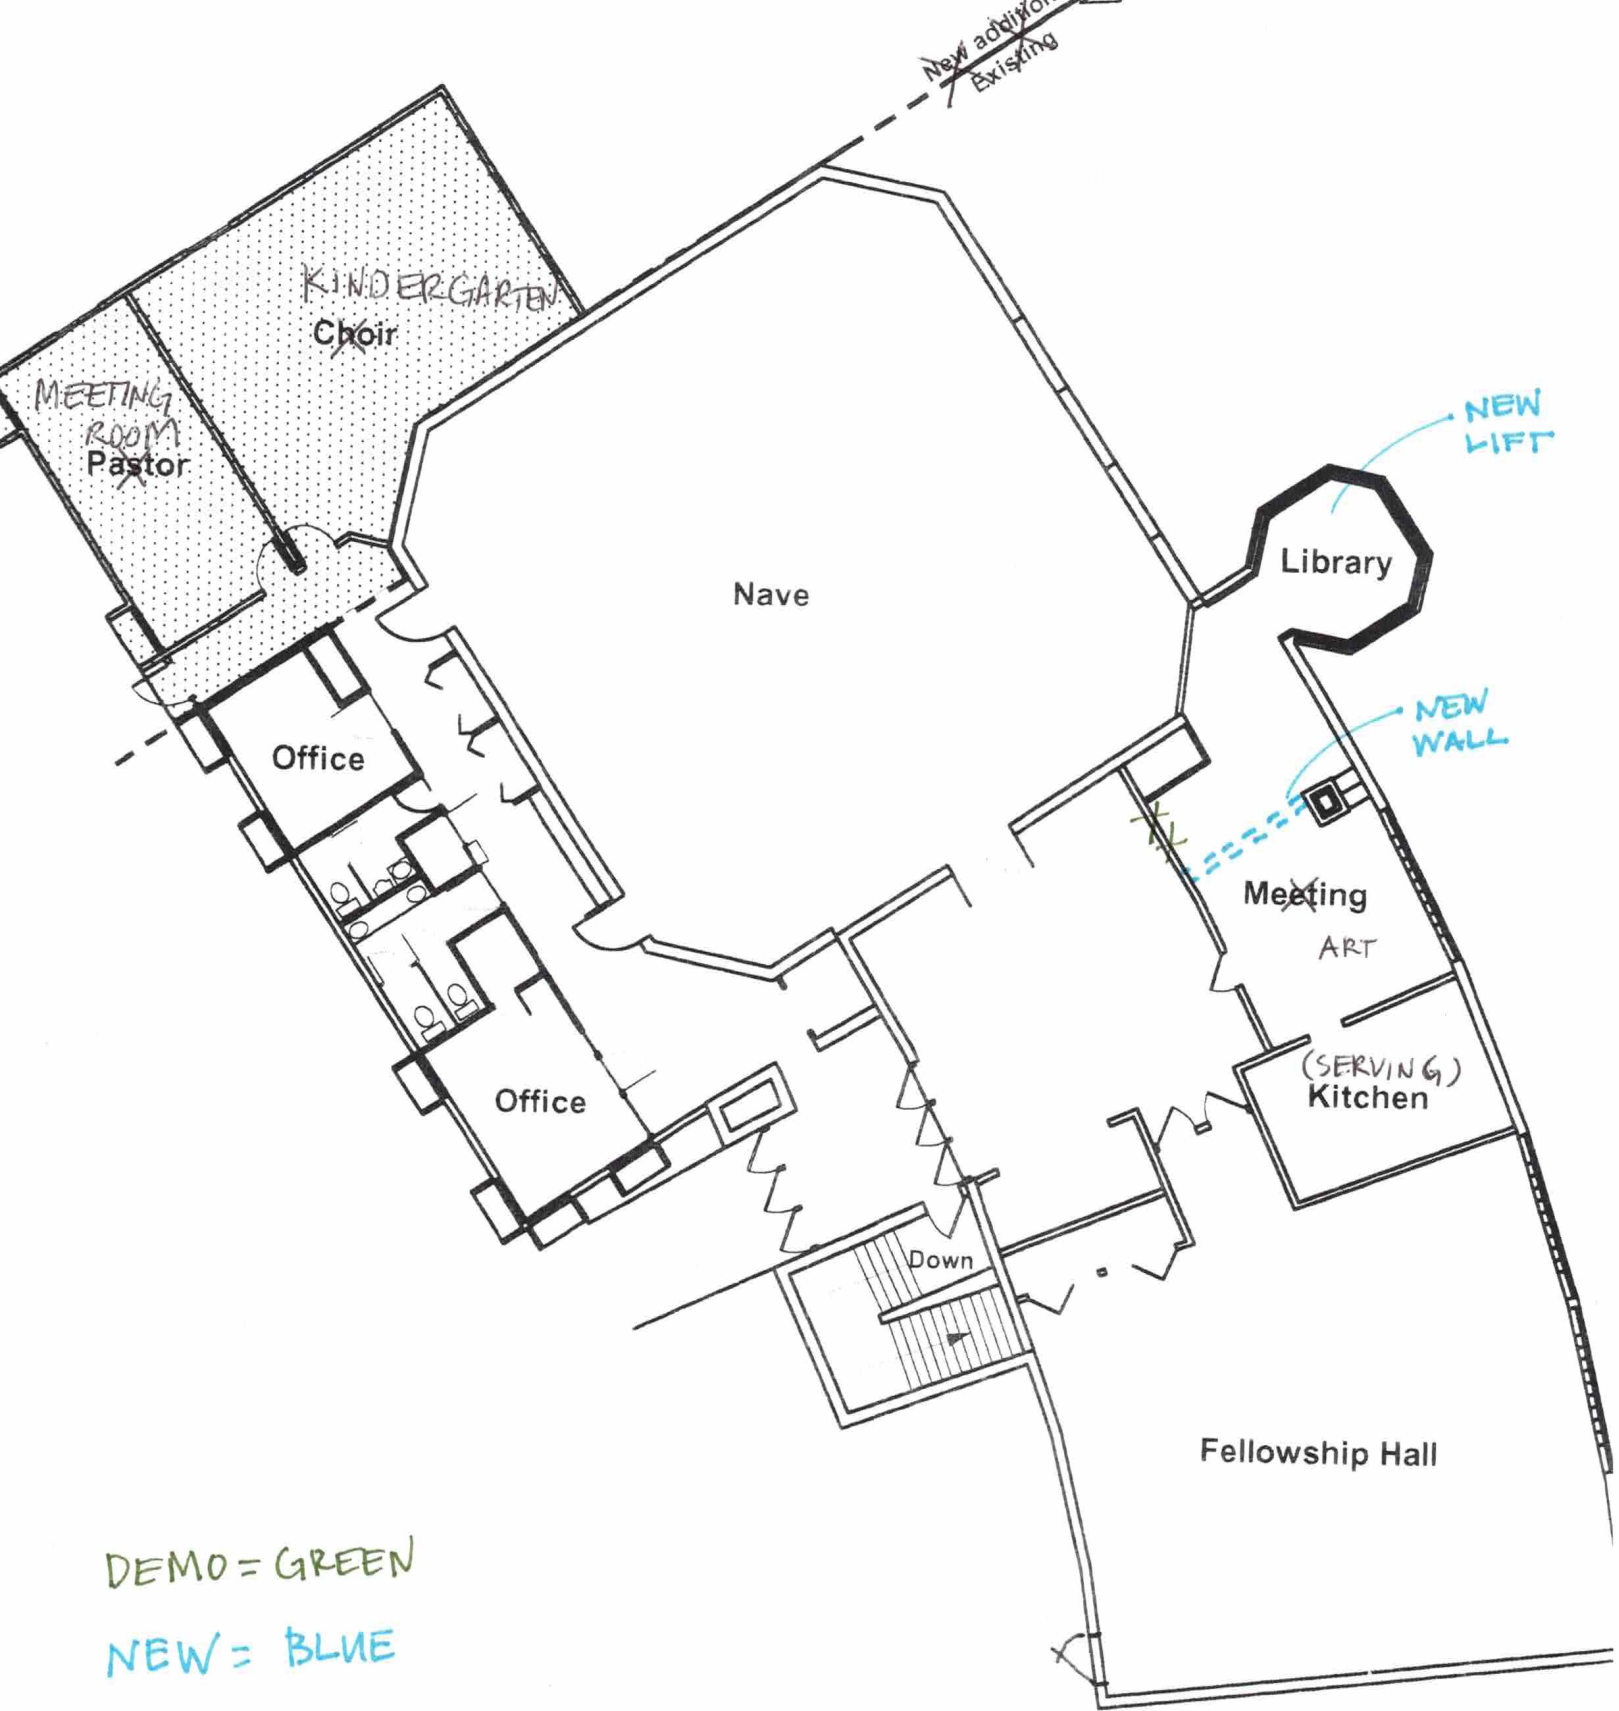

CHARIS CLASSICAL ACADEMY
 5702 SOUTH HILL DR.
 DRAFT FLOOR PLAN CHANGES



Upper Floor Plan

Scale: 1/16"=1'-0"