



Change of Premises

Fee: \$25.00

City of Madison Clerk

210 MLK Jr Blvd, Room 103
Madison, WI 53703

licensing@cityofmadison.com

608-266-4601

(Agenda Item Number)

(Legistar file number)

LICPCN-2022-00292

(License number)

5

(Alder District #)

206

(Police Sector)

Office Use Only

- Class A: Beer, Liquor, Cider
 Class B: Beer, Liquor,
 Class C Wine

Licensed Premises Information

This application modifies existing alcohol license number: _____

Business dba Name: Lombardino's Restaurant

Licensed Address: 2500 University Ave Madison, WI 53705

Liquor/Beer Agent Name: Michael Banas

30 % Alcohol, 70 % Food, _____ % Other Alder, District #: 5 Police Sector: 206

Corporate Information

Business Legal Name (as on WI State Sellers Permit): Pat & Mike, Inc

Business Mailing Address: 2500 University Ave Madison, WI 53705

Business Contact Name, Position: Michael Banas, Owner

Business Phone: 608.238.1922

Business Email: mb@lombardinos.com

Current Capacity (indoor): 99

Current Capacity (outdoor): 60

Proposed Capacity (indoor): 99

Proposed Capacity (outdoor): 60

If your capacity is increasing, contact Building Inspection: (608) 266-4551, binspection@cityofmadison.com

Change is: Permanent Temporary (from _____ until _____)
Date Date

Is this change related to a Roadway Café Expansion License/Roadway Permit: Yes or No

Description of Changes (include approximate measurements, and fencing, if necessary):

Outdoor Patio in the parking lot, lot is closed to traffic and the patio area is fenced in, drawing is included

Detailed Floor Plans Included (required)


5/7/2022

Authorized Signature

Date

- Orange sign and business card issued
- "License Renewals & Changes" brochure with next steps issued

Office Use Only

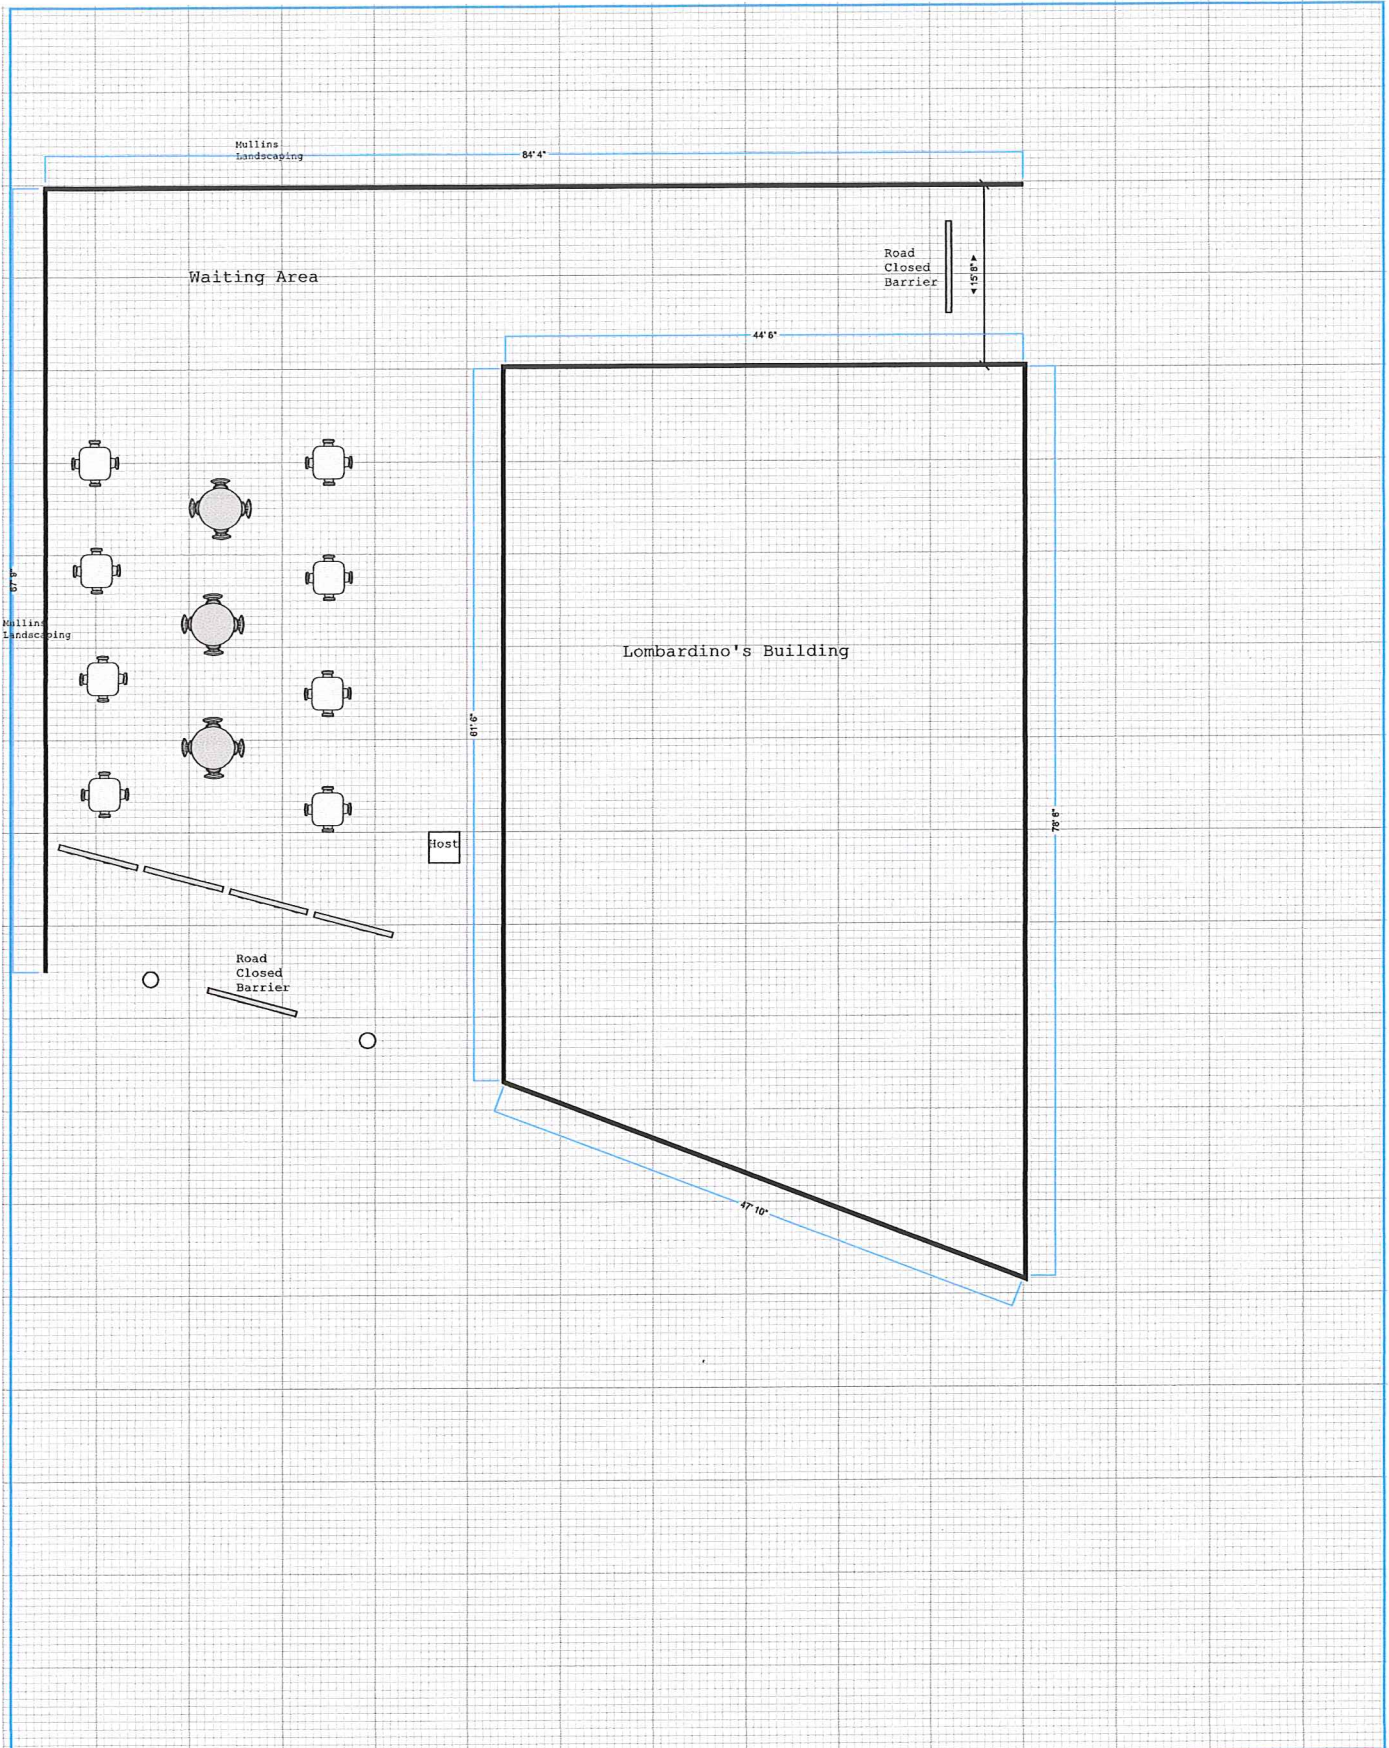

Site: Lombardino's Restaurant	Drawing: 1	Project: Patio	Drawn: Michael Banas	Notes:	Lombardino's Restaurant 2500 University Ave Madison, WI 53705
Title: Parking Lot Patio 2020	Scale: 1/4"=1'0"	Date: 07/12/2020	Rev: A		