

OLK RESIDENCE
A Custom Home for
Marilyn and Doug Olk
2410 Waunona Way
Madison, Wisconsin

HOFMEISTER
Engineering & Surveying, Inc.
Civil Engineers and Land Surveyors
15626 West Holt Road • Brooklyn, Wisconsin 53521-9319
Telephone 608.455.1044
Facsimile 608.455.1471
Mobile 608.692.2282
Email hofmeist@chorus.net

BOUNDARY SURVEY
2410 WAUNONA WAY
LOT 12, BLOCK 1, HOBOKEN BEACH
CITY OF MADISON
DANE COUNTY, WISCONSIN


Surveyed:	GJH/TMS
Date:	11.04.19
Drawn:	GJH
Checked:	TMS
Approved:	GJH
Project No.	0719-44
Sheet	1 of 1
Drawing No.	A-1

06.25.21

SHEET
1 OF 4

LOT SIZE: 11,725 SF


HOUSE - 2,640 SF
 GARAGE & WORKSHOP - 870 SF
 DRIVEWAY, STOOP AND PATIO - 750 SF
 IMPERMEABLE AREA: 36%

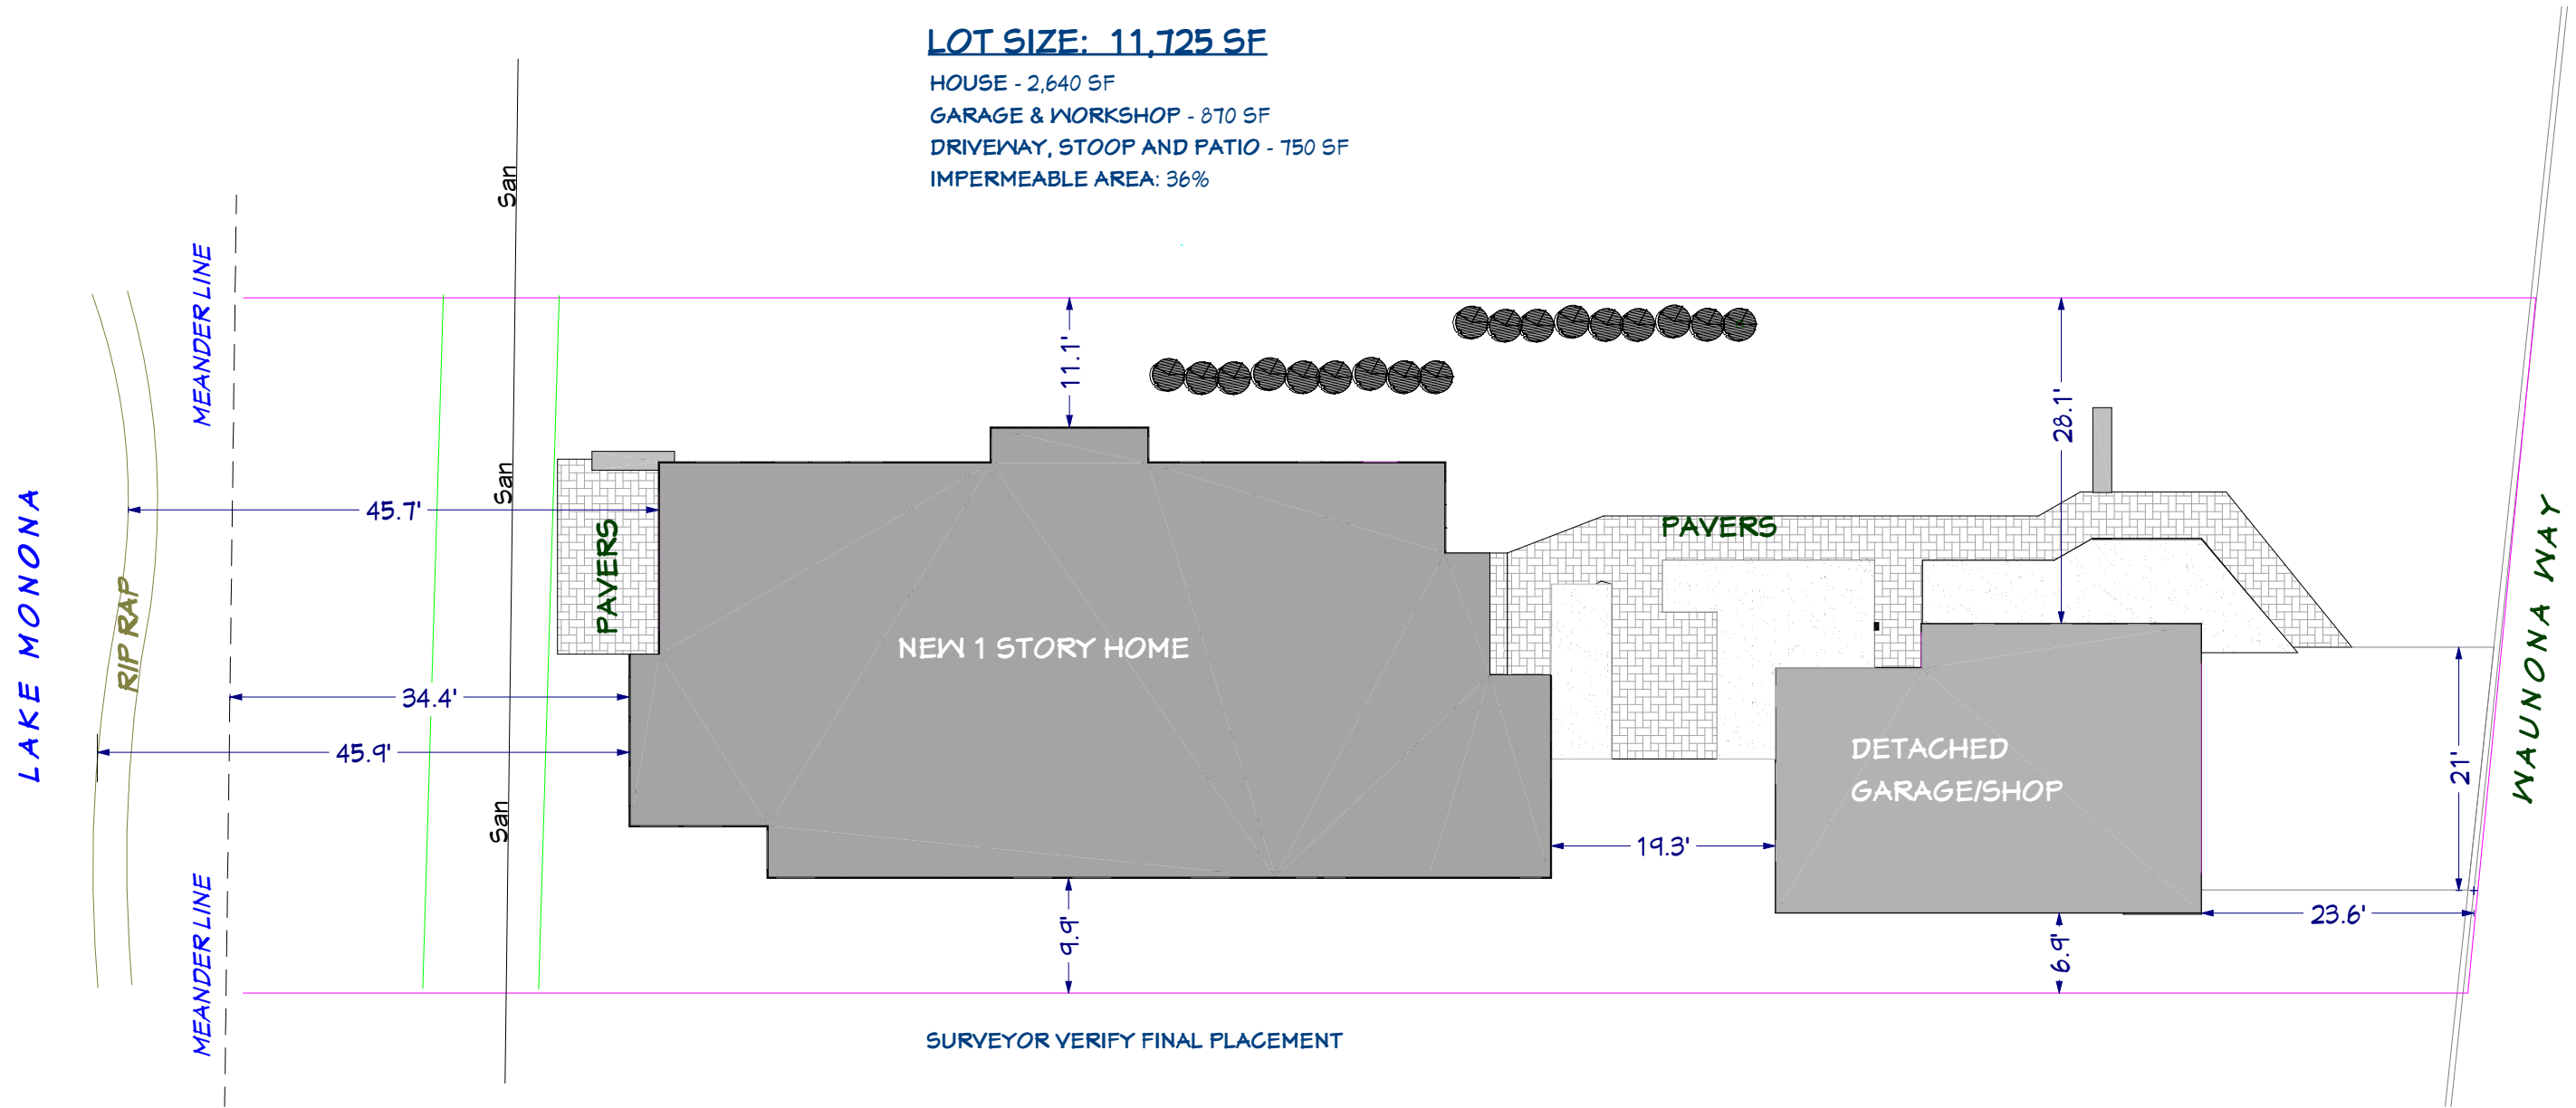


NOT FOR CONSTRUCTION....

AVERAGE LAKE SETBACK OF TWO ADJACENT PROPERTIES: 42.75'

2406 Waunona Way = 47.0'
 2416 Waunona Way = 38.5'

	OLK RESIDENCE <i>A Custom Home for</i>	06.25.21
	Marilyn and Doug Olk 2410 Waunona Way Madison, Wisconsin	SHEET 2 OF 9

NOT FOR CONSTRUCTION....

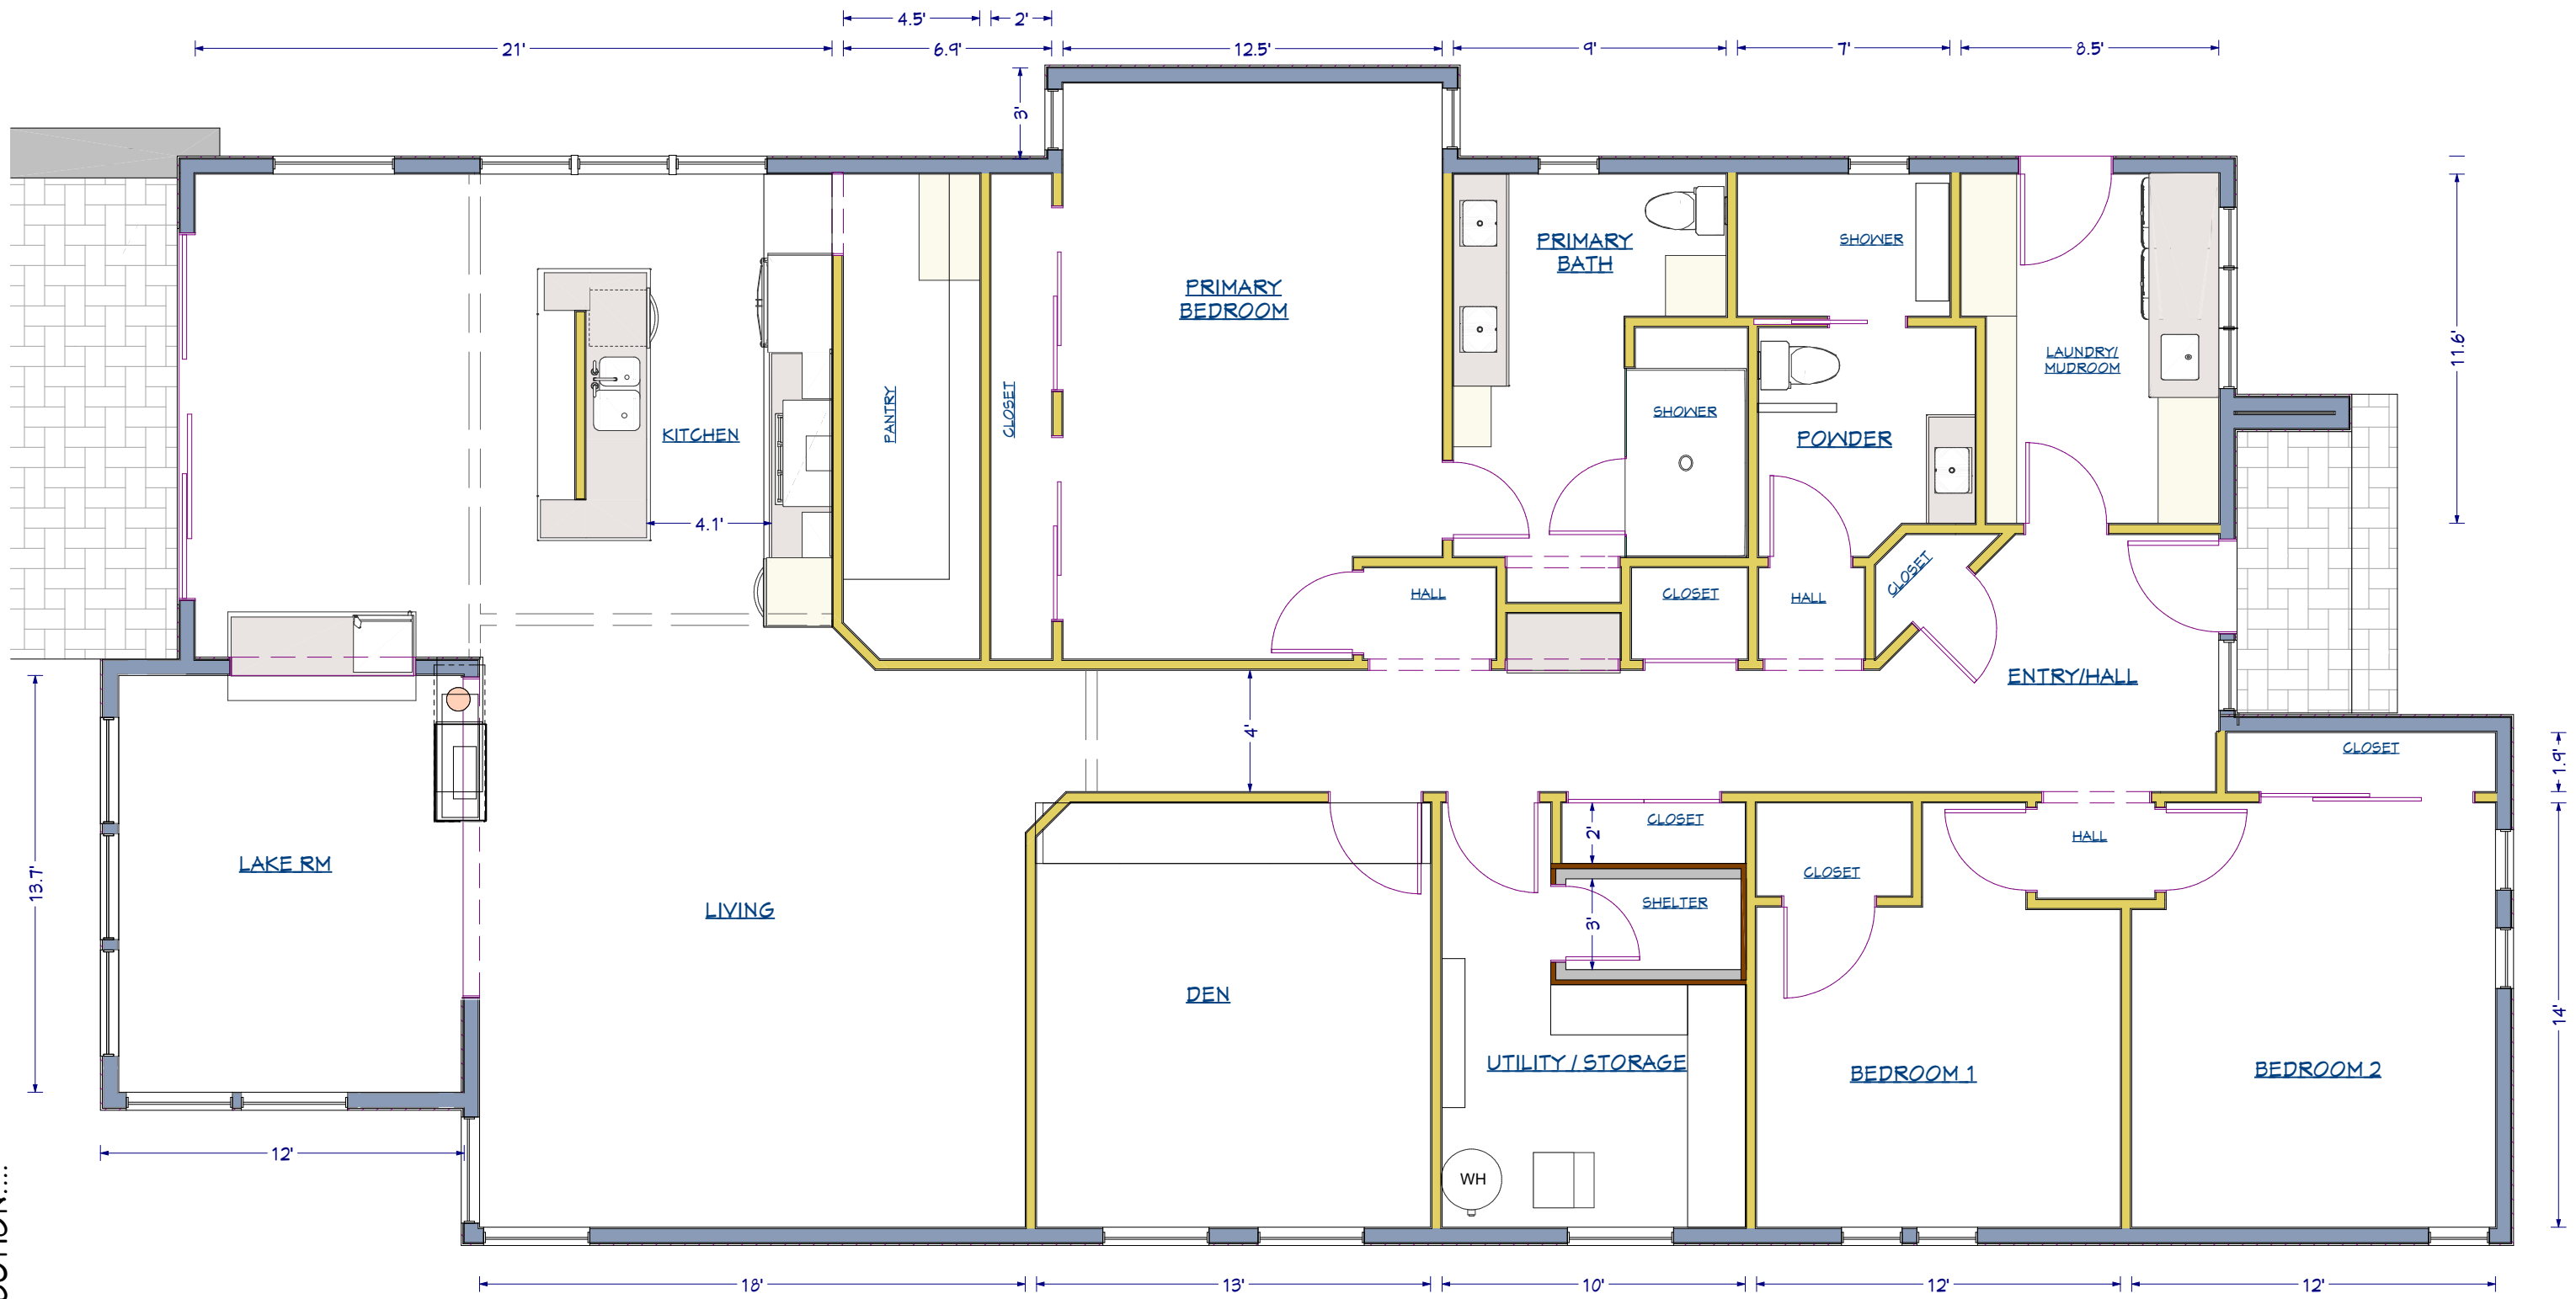


FLOOR PLAN - House
 SCALE: 3/16" = 1' - 0"




OLK RESIDENCE
A Custom Home for
 Marilyn and Doug Olk
 2410 Waunona Way
 Madison, Wisconsin

06.25.21
 SHEET
 3 OF 9

NOT FOR CONSTRUCTION....

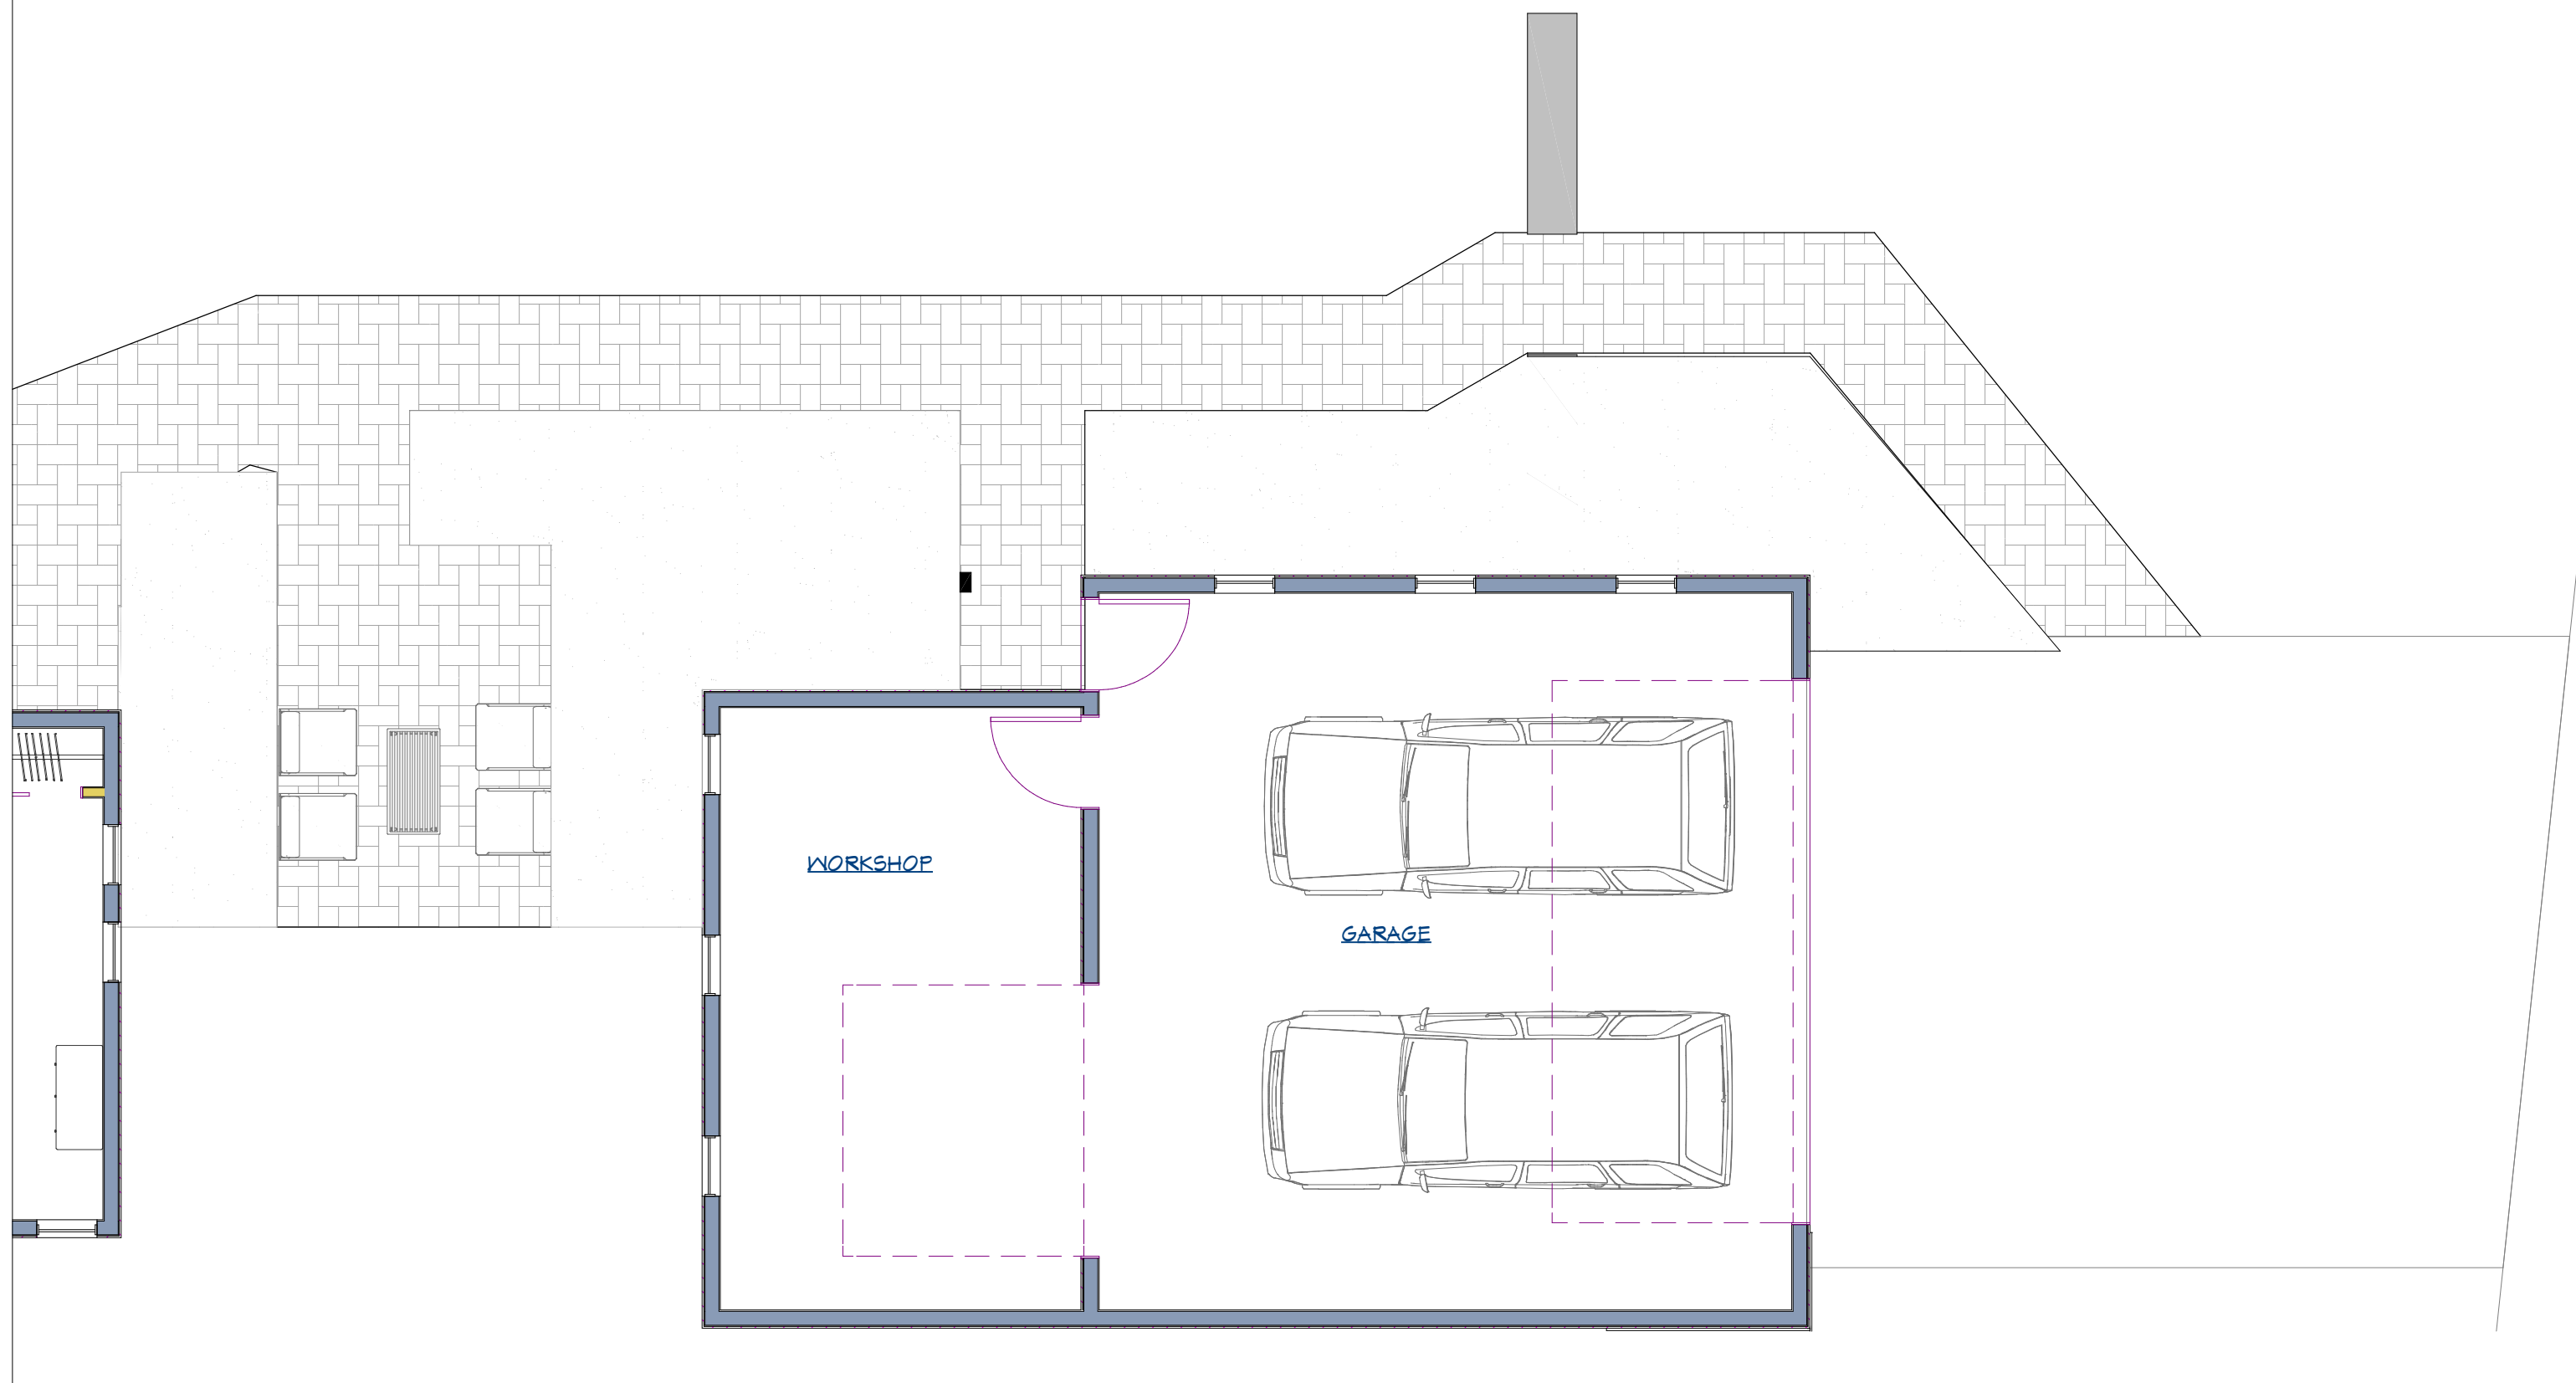


FLOOR PLAN - Garage and Workshop
SCALE: 3/16" = 1' - 0"


	OLK RESIDENCE <i>A Custom Home for</i>	06.25.21
	Marilyn and Doug Olk 2410 Waunona Way Madison, Wisconsin	SHEET 4 OF 9

STREET ELEVATION

SCALE: 1/4" = 1' - 0"

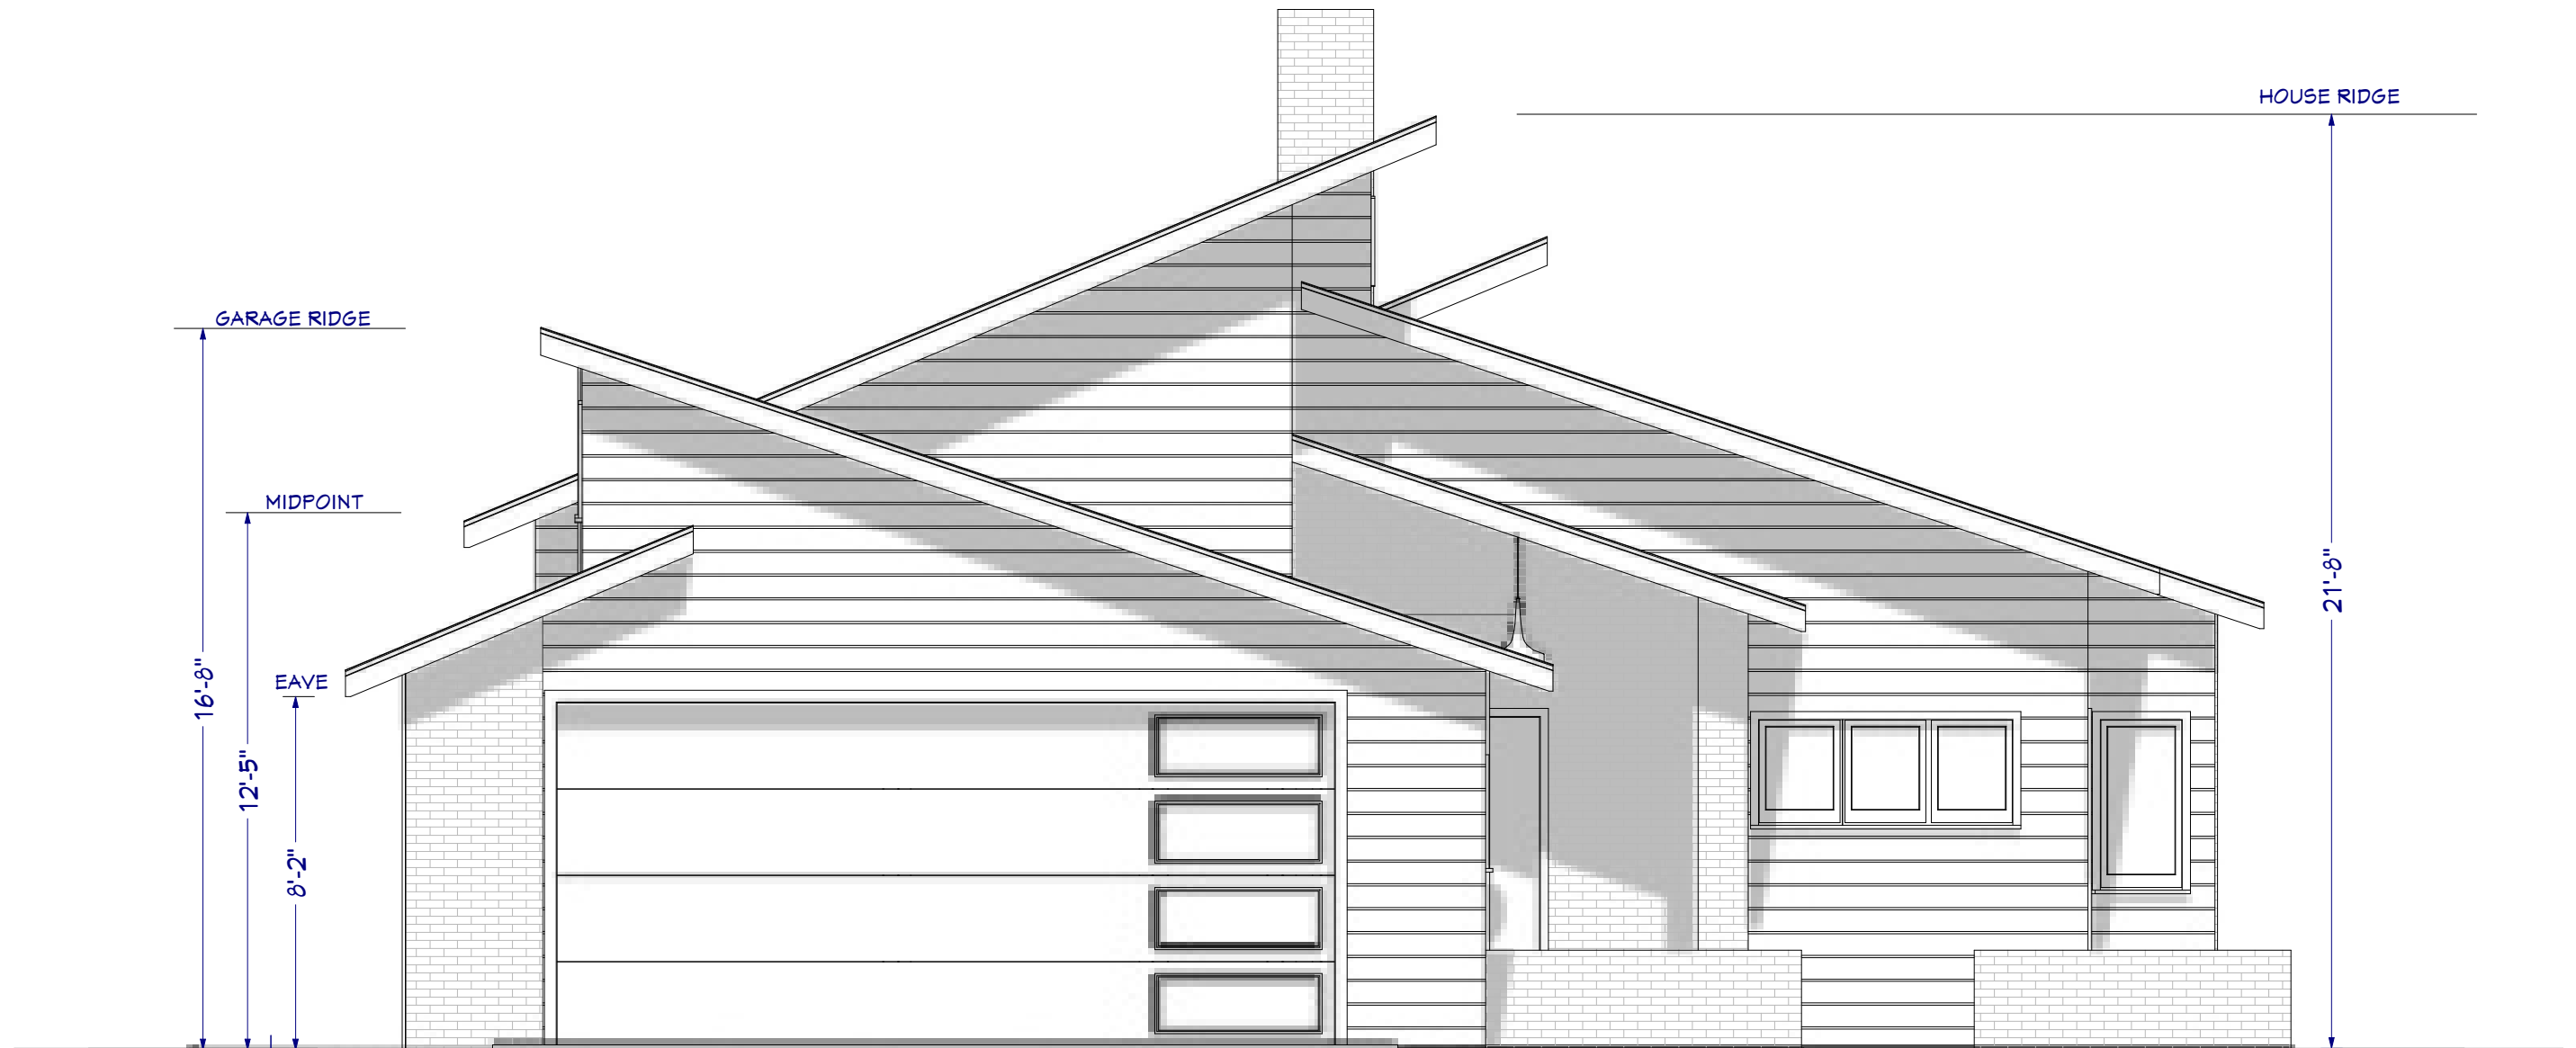


NOT FOR CONSTRUCTION....


	OLK RESIDENCE <i>A Custom Home for</i>	06.25.21
	Marilyn and Doug Olk 2410 Waunona Way Madison, Wisconsin	SHEET 5 OF 9

LAKE ELEVATION

SCALE: 1/4" = 1' - 0"

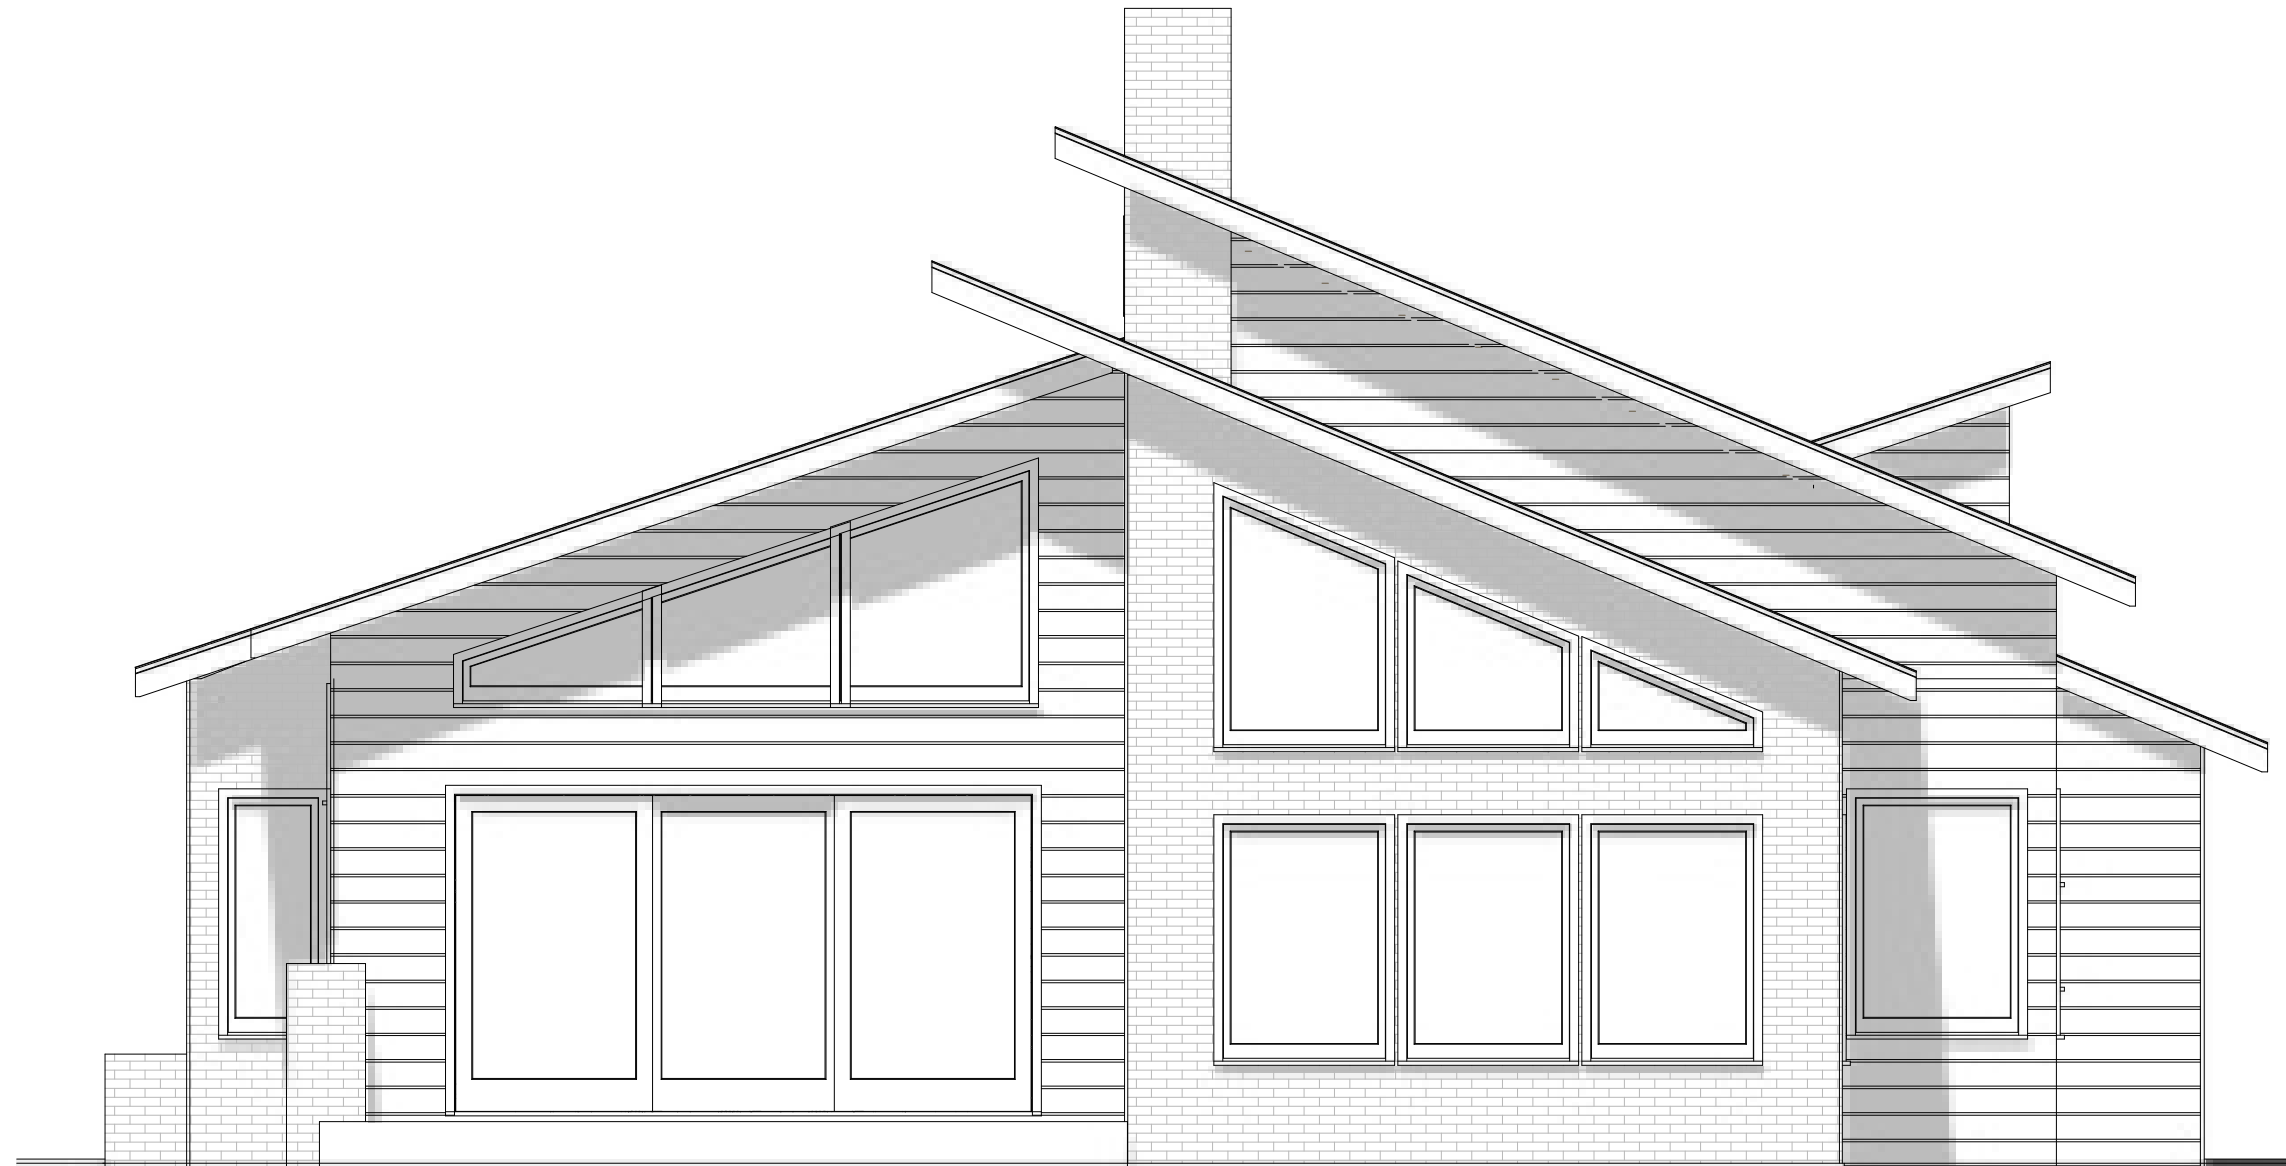


NOT FOR CONSTRUCTION....

	OLK RESIDENCE <i>A Custom Home for</i>	06.25.21
	Marilyn and Doug Olk 2410 Waunona Way Madison, Wisconsin	SHEET 6 OF 9


EASTERN ELEVATION

SCALE: 3/32" = 1' - 0"

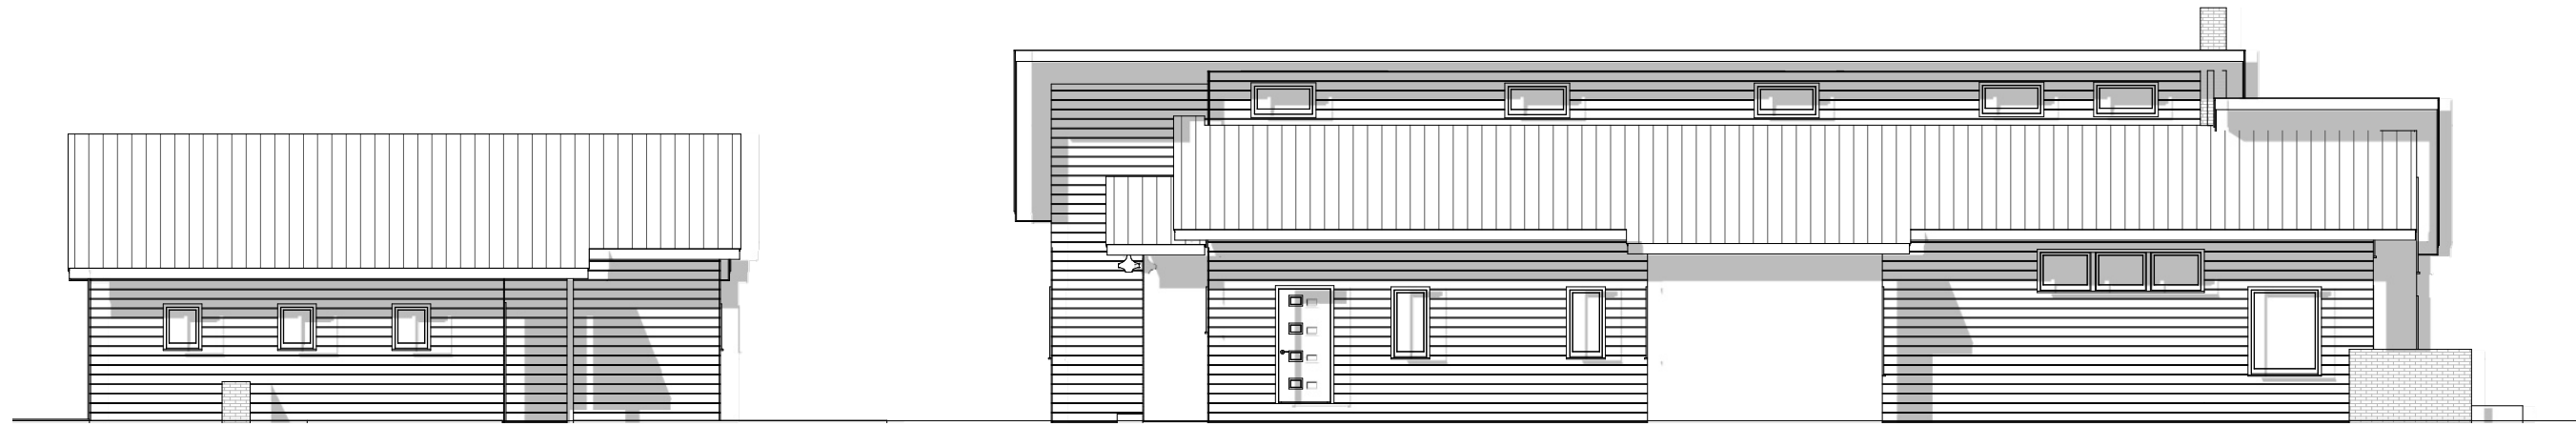


WESTERN ELEVATION

SCALE: 3/32" = 1' - 0"

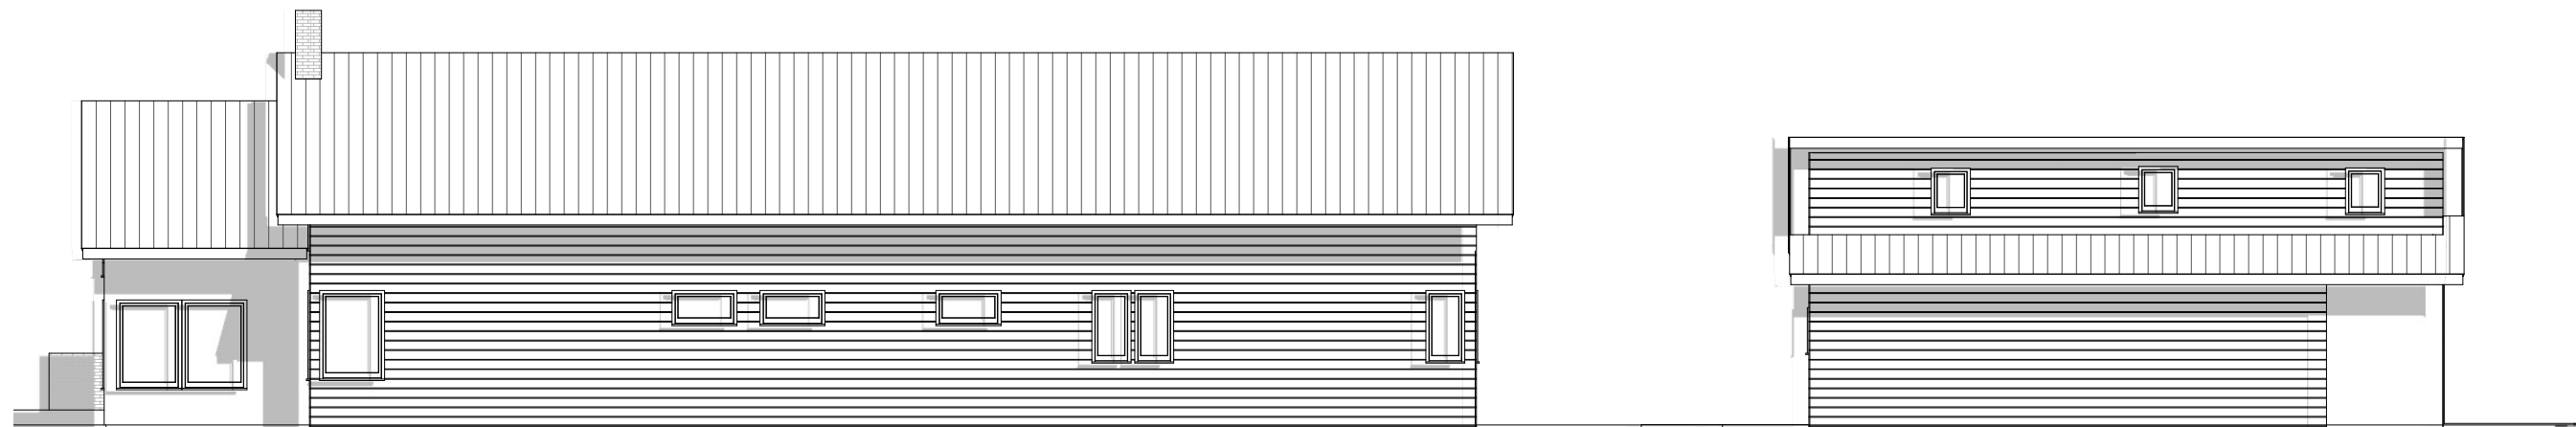


NOT FOR CONSTRUCTION....

	OLK RESIDENCE <i>A Custom Home for</i>	06.25.21
	Marilyn and Doug Olk 2410 Waunona Way Madison, Wisconsin	SHEET 7 OF 9




NOT FOR CONSTRUCTION....

	OLK RESIDENCE <i>A Custom Home for</i>	06.25.21
	Marilyn and Doug Olk 2410 Waunona Way Madison, Wisconsin	SHEET 8 OF 9



NOT FOR CONSTRUCTION....

	OLK RESIDENCE <i>A Custom Home for</i>	06.25.21
	Marilyn and Doug Olk 2410 Waunona Way Madison, Wisconsin	SHEET 9 OF 9