



SITE PLAN

LOT 17, BLOCK 2, WALTERSCHEIT PLAT, VOLUME 6 DANE COUNTY PLATS, PAGE 3, RECORDED AS DOCUMENT NUMBER 462905, LOCATED IN PART OF THE NORTHEAST QUARTER, SECTION 08 AND THE NORTHWEST QUARTER, SECTION 09, TOWNSHIP 07 NORTH, RANGE 10 EAST, CITY OF MADISON, DANE COUNTY, WISCONSIN

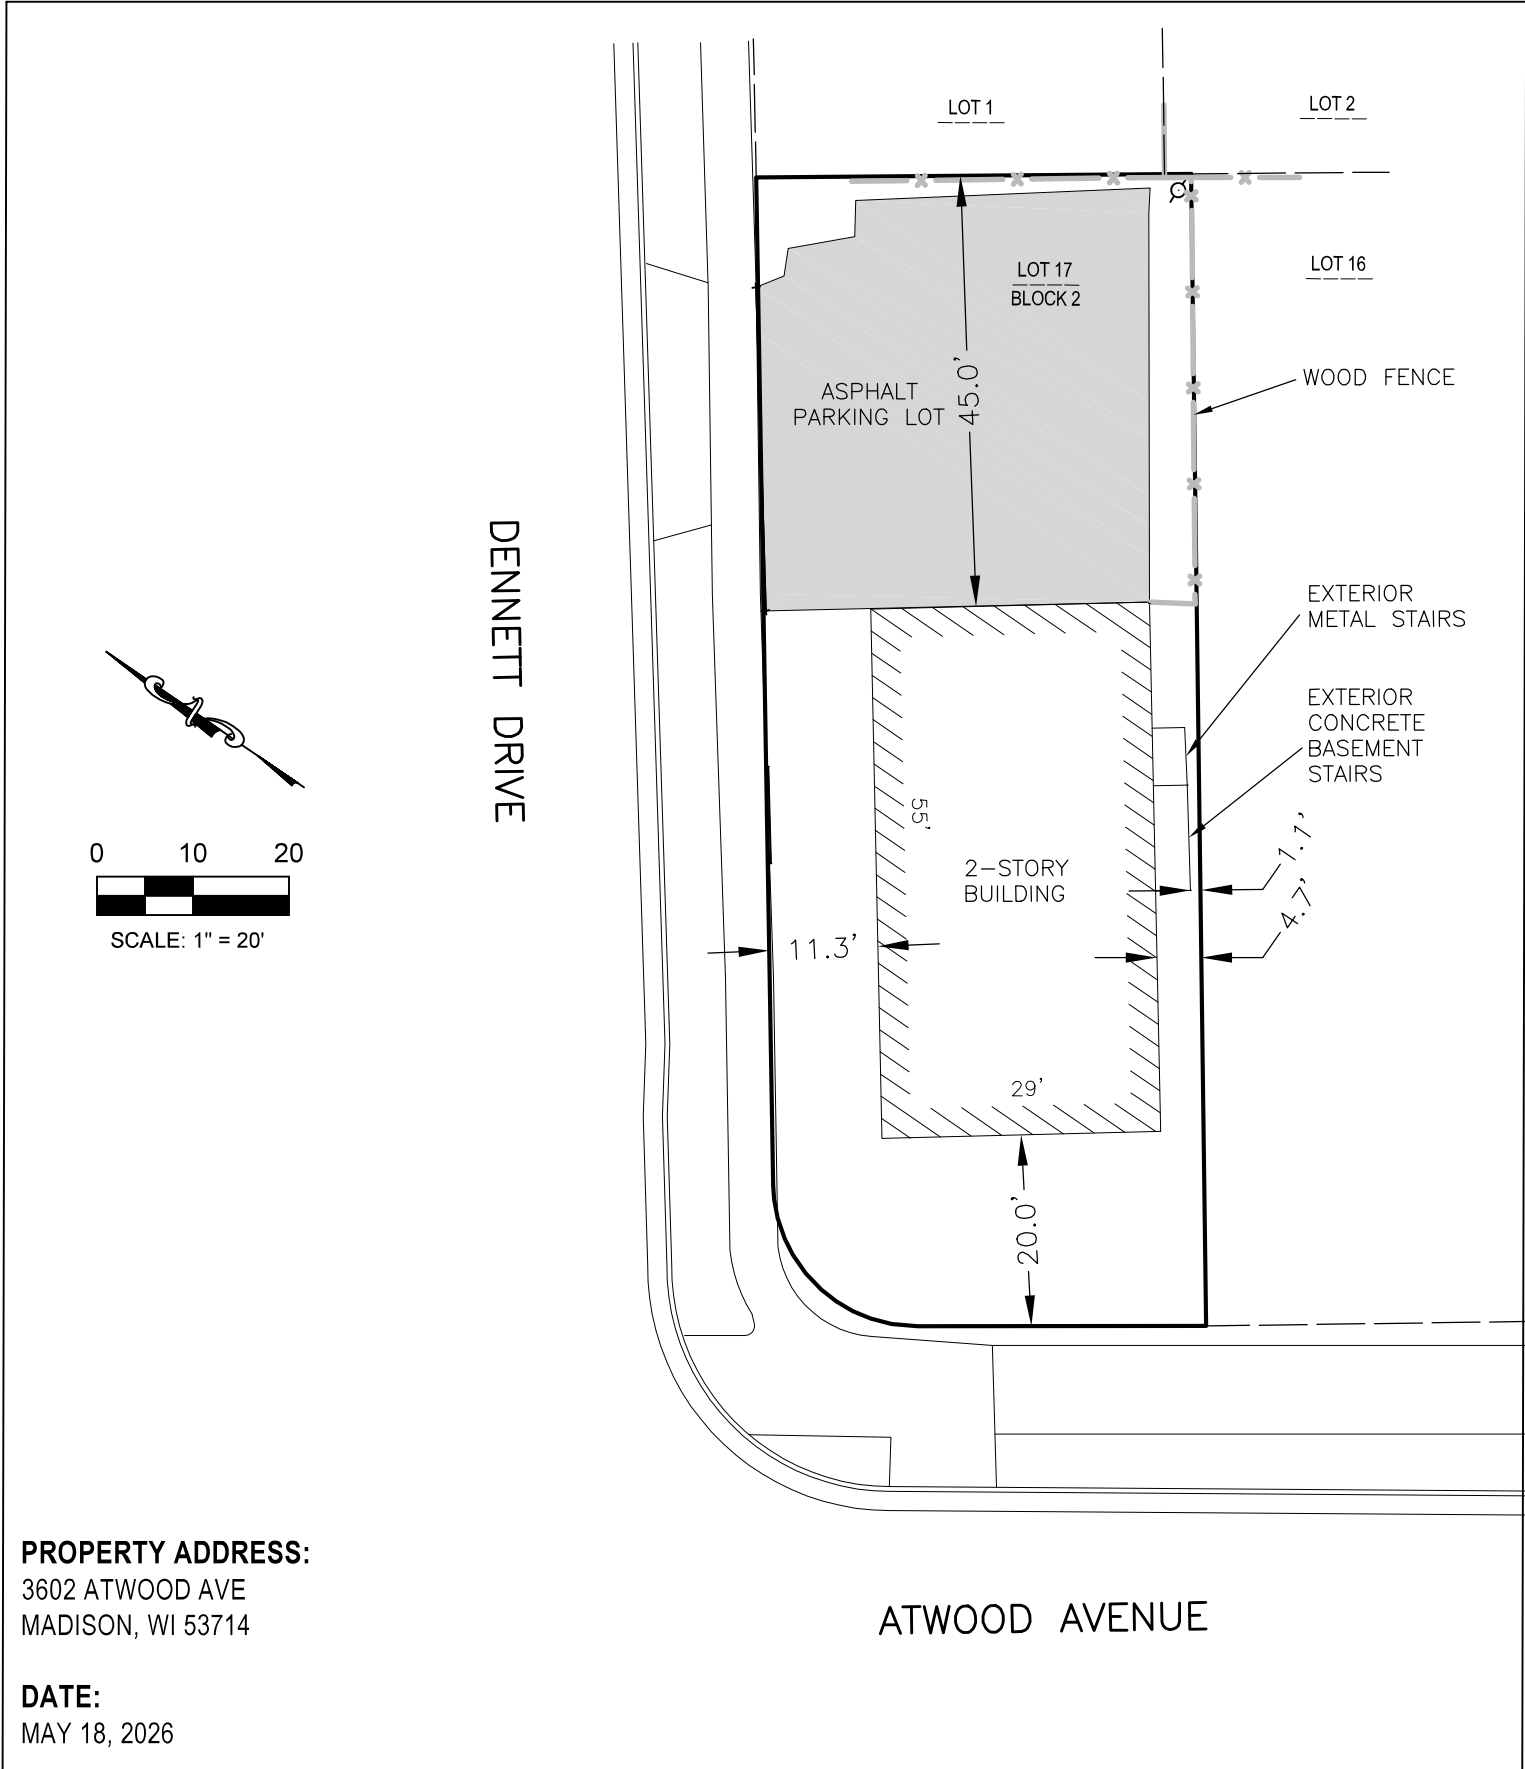

UPPER LEVEL DESIGN CONCEPT PLAN
3602 ATWOOD AVE. MADISON, WI

SCALE 1/4" = 1'

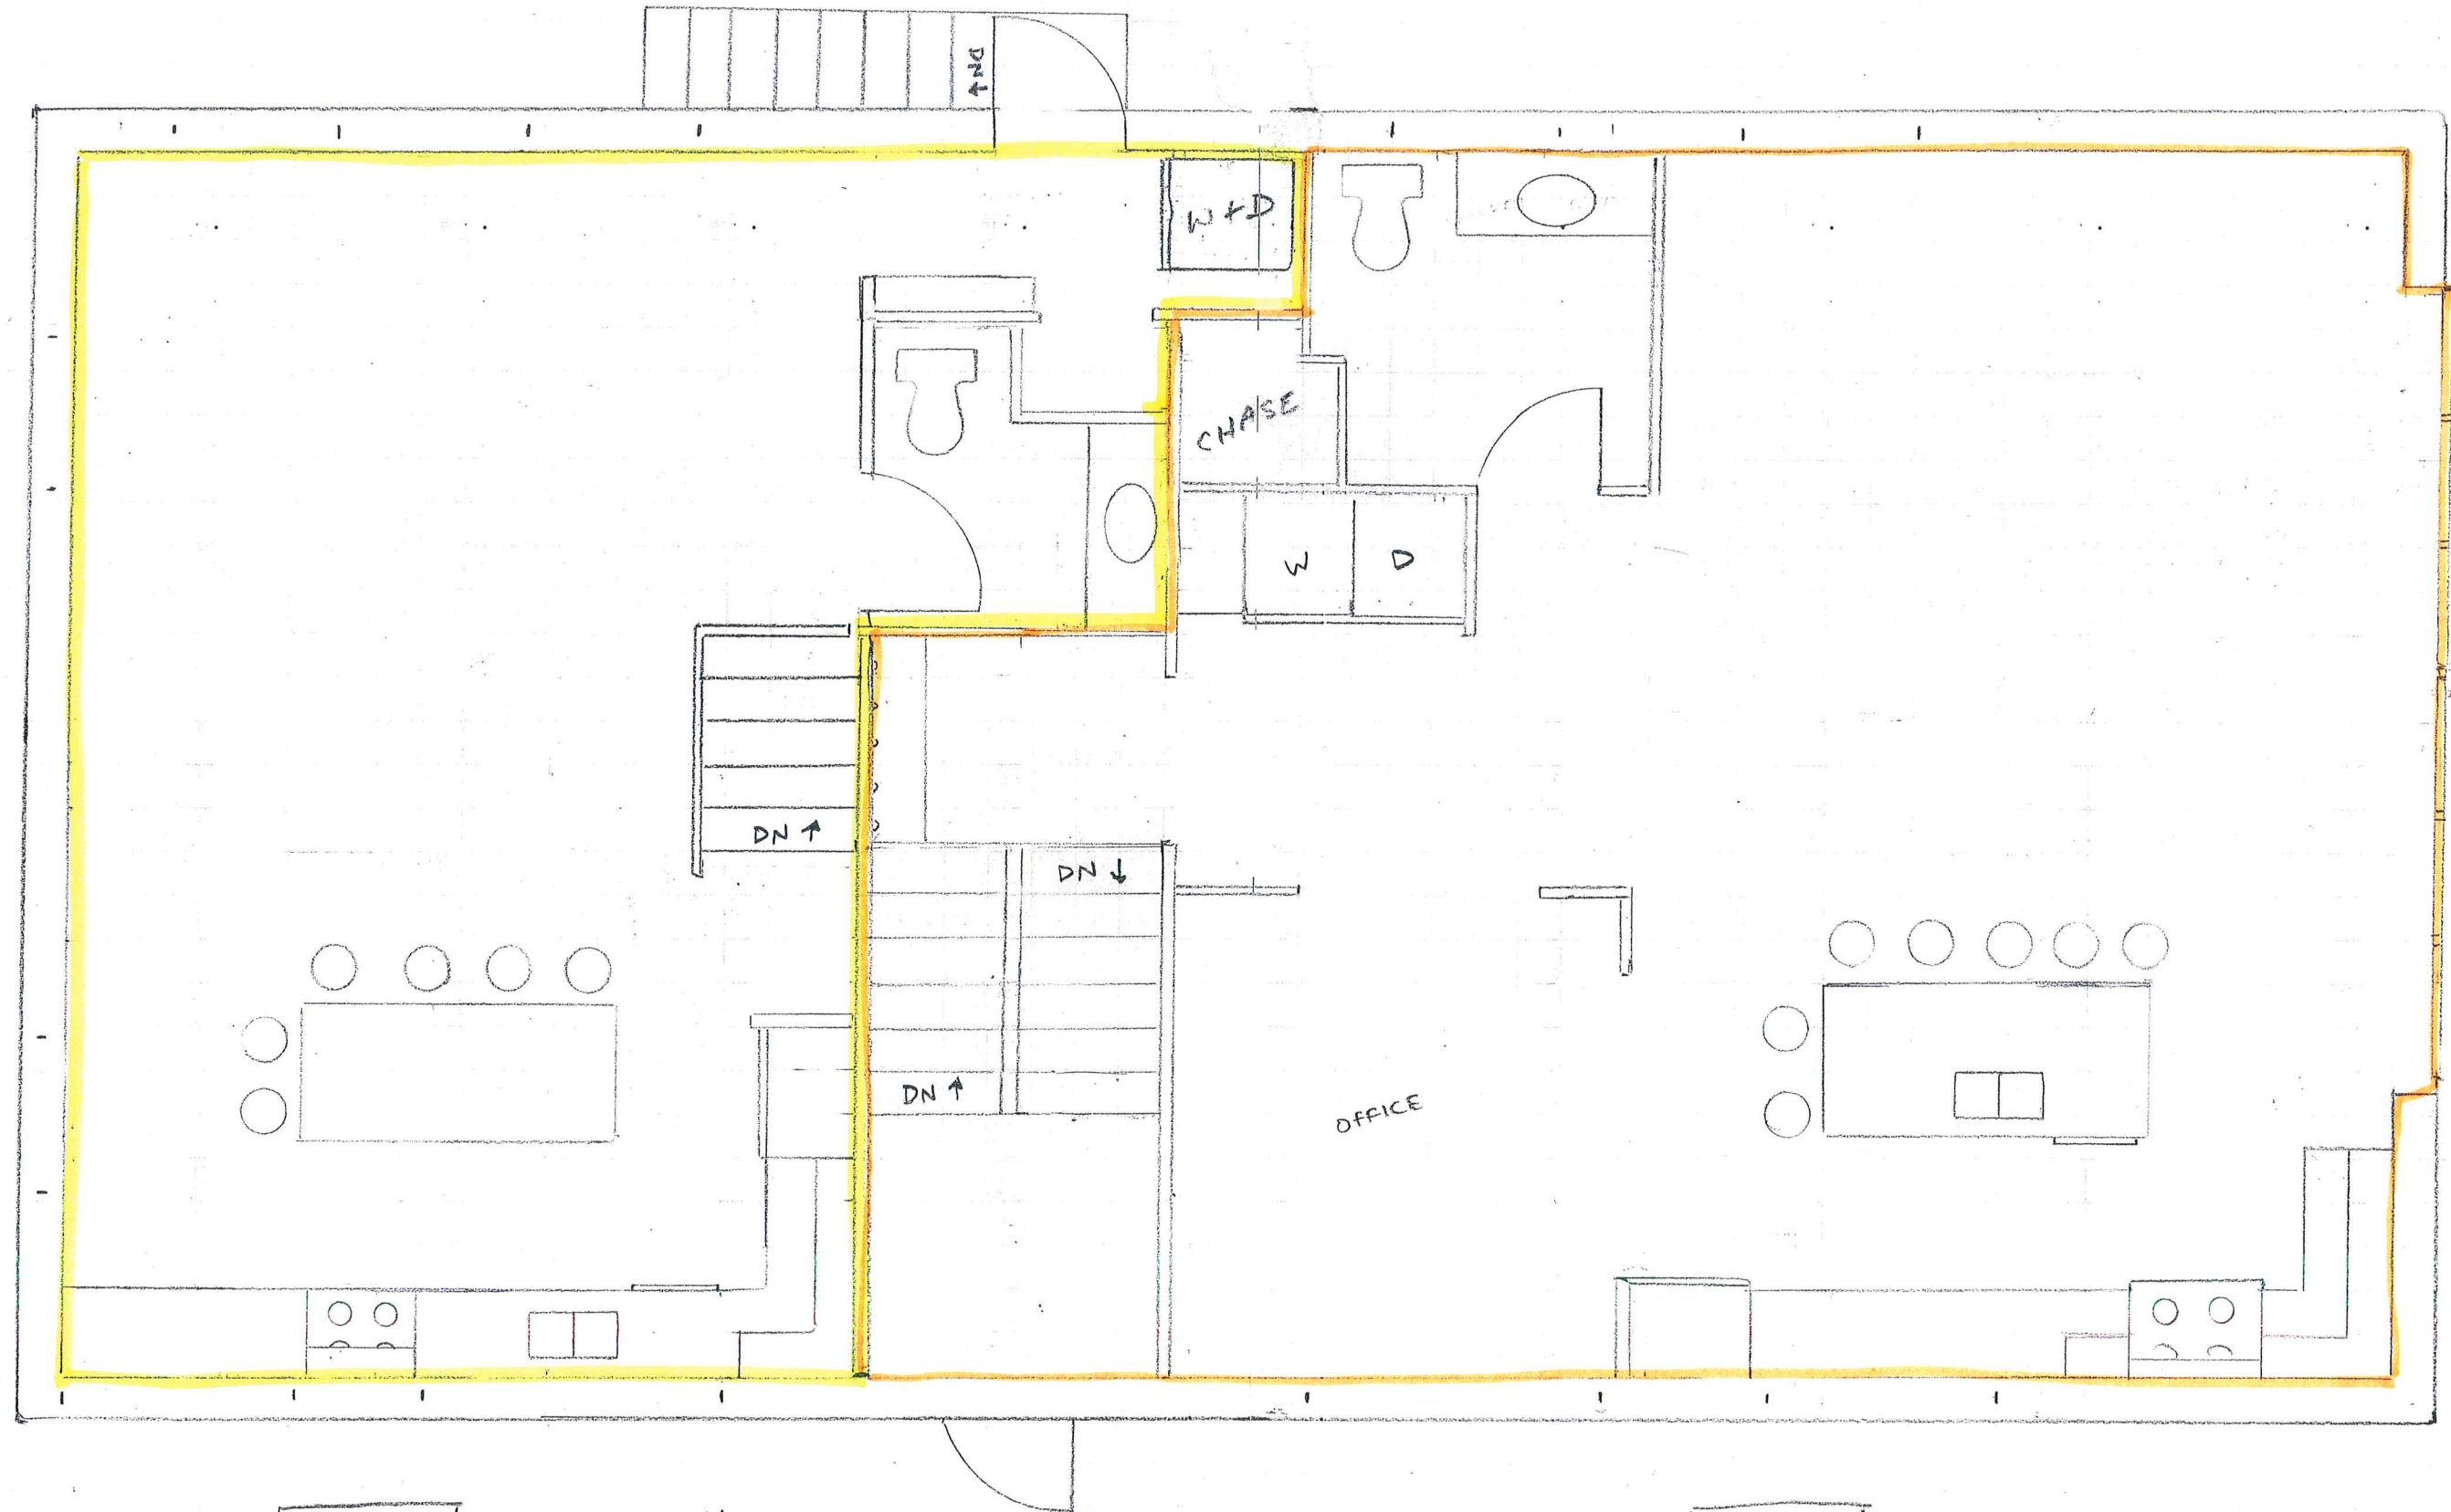

UNIT 2 - 2 BEDROOM 1 1/2 BATH


1,060 FT²

UNIT 1 - 3 BEDROOM 2 1/2 BATH

1,750 FT²

LOWER LEVEL DESIGN CONCEPT PLAN
3602 ATWOOD AVE. MADISON, WI

SCALE 1/4" = 1'

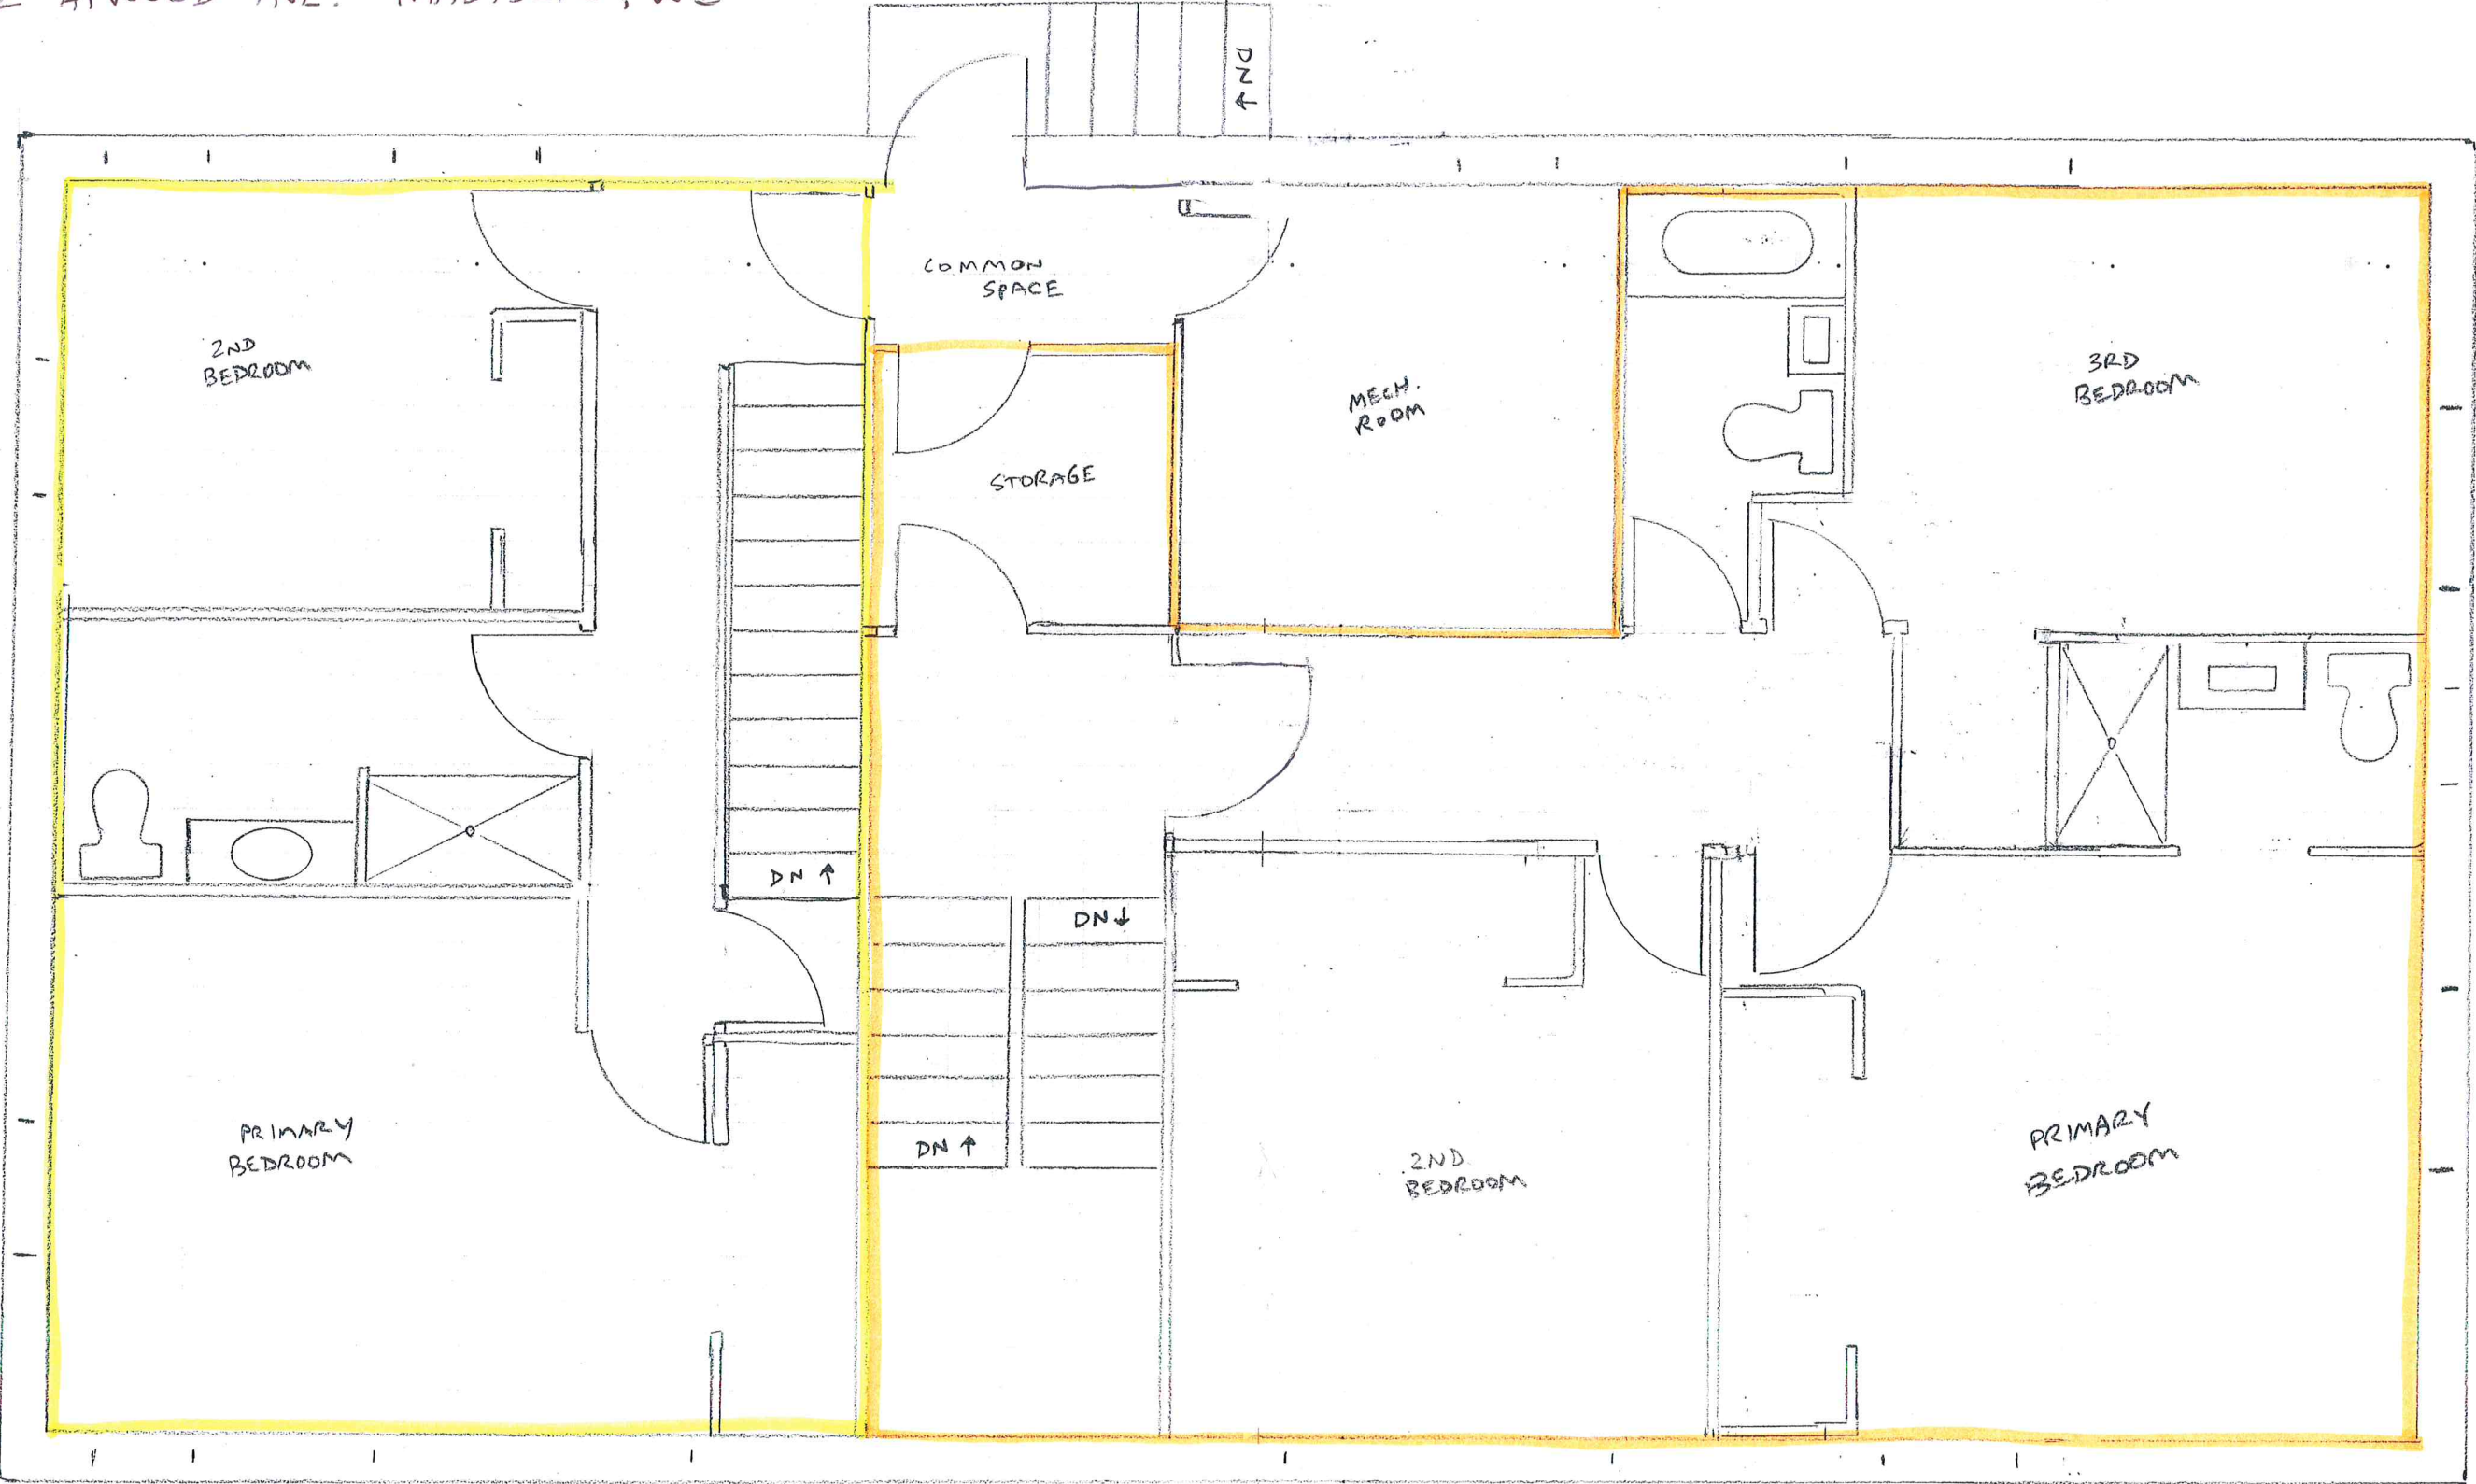

UNIT 2

UNIT 1



3602
ATWOOD AVE

25