


Site Locator Aerial Map
81 -821 Williamson Street
February 24, 2020

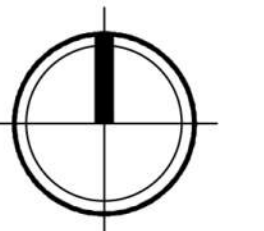



817 Williamson
Building to be demolished

813

811




831

825

817 Williamson

Photos
817-821 Williamson Street
February 24, 2020



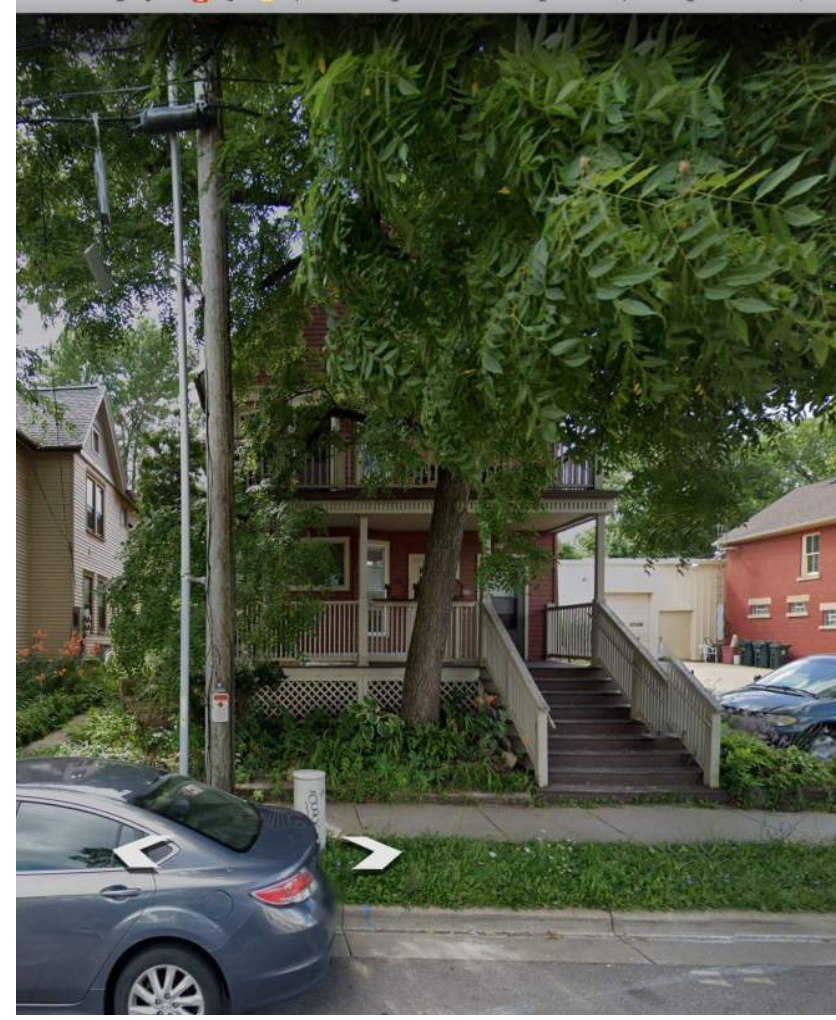

839



831



825




817-821 (project site)
Williamson St.



813

811

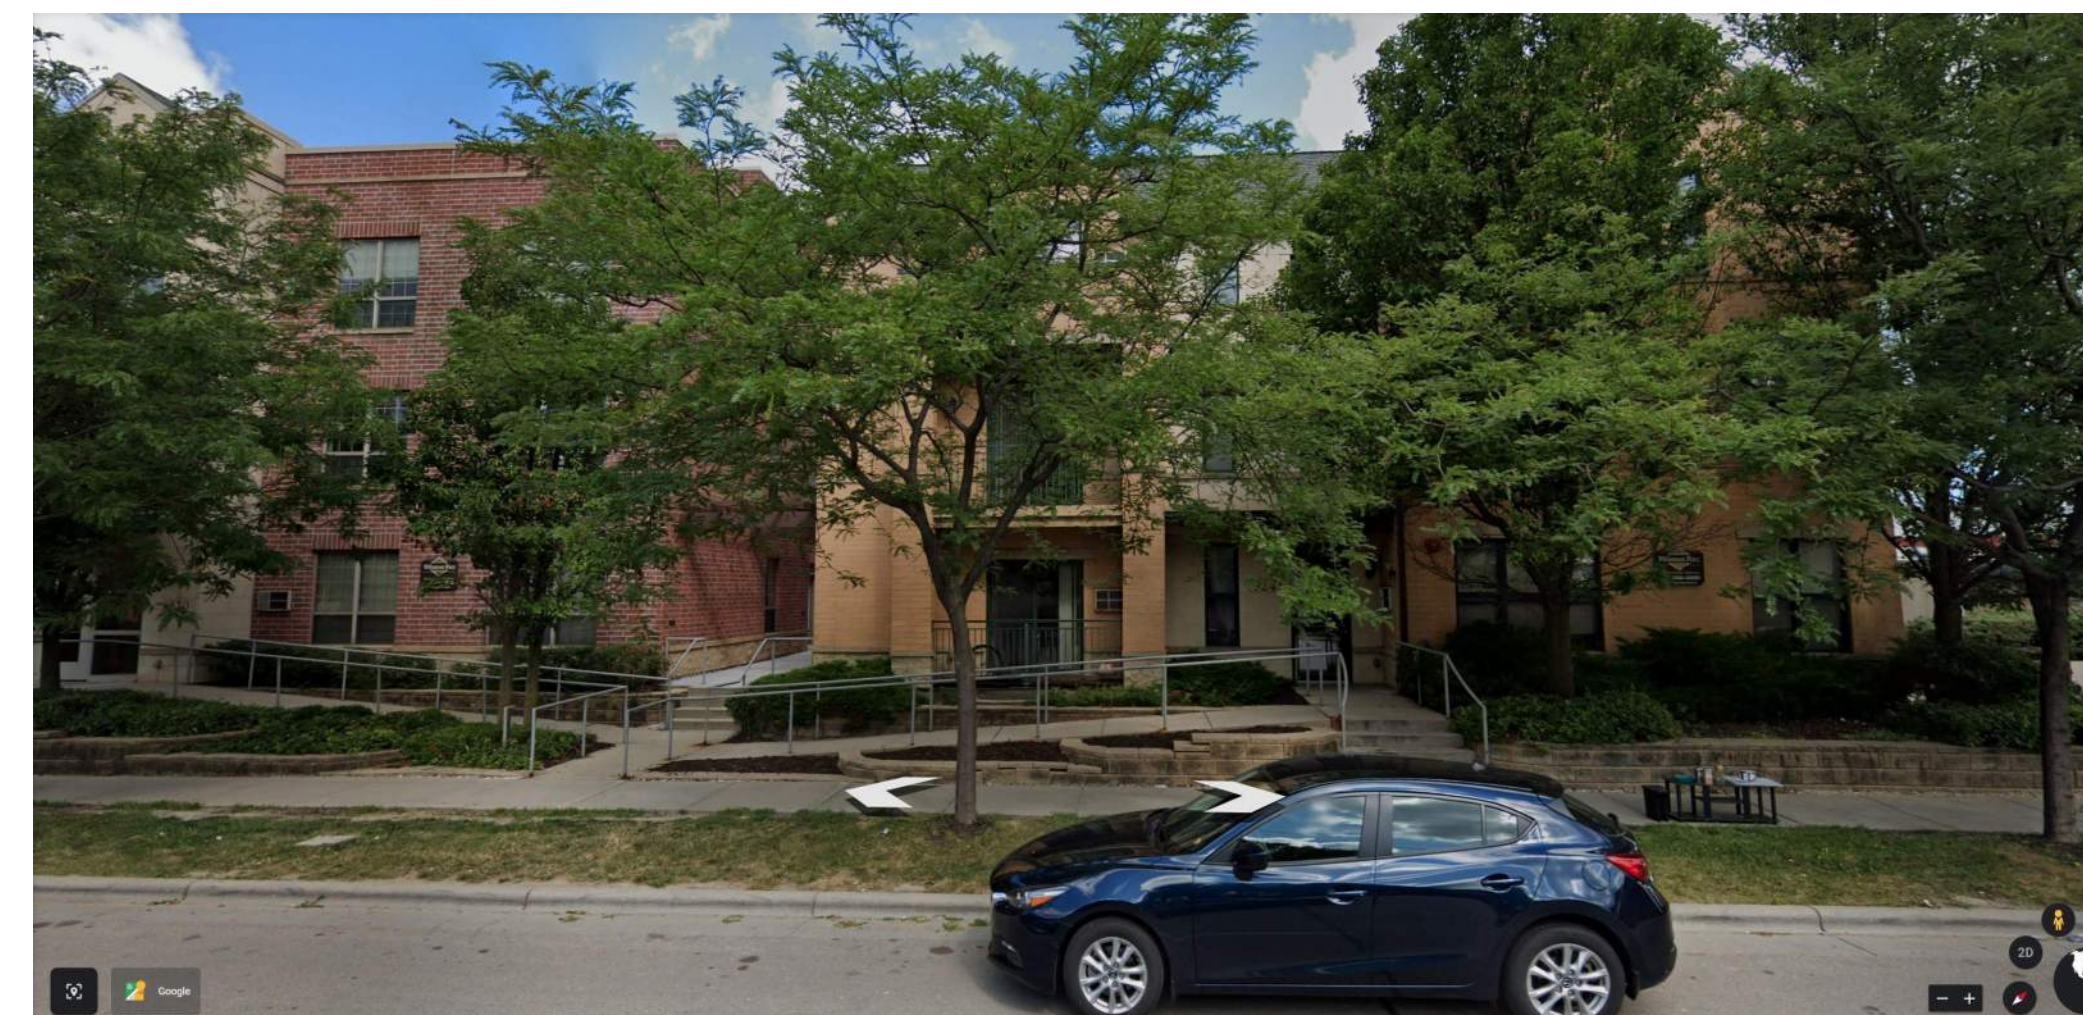

across the street from proposed project
Williamson St.



808

Intersection of Williamson St. & S. Livingston St. looking East




409 S. Livingston




804 Jenifer

S. Livingston St.

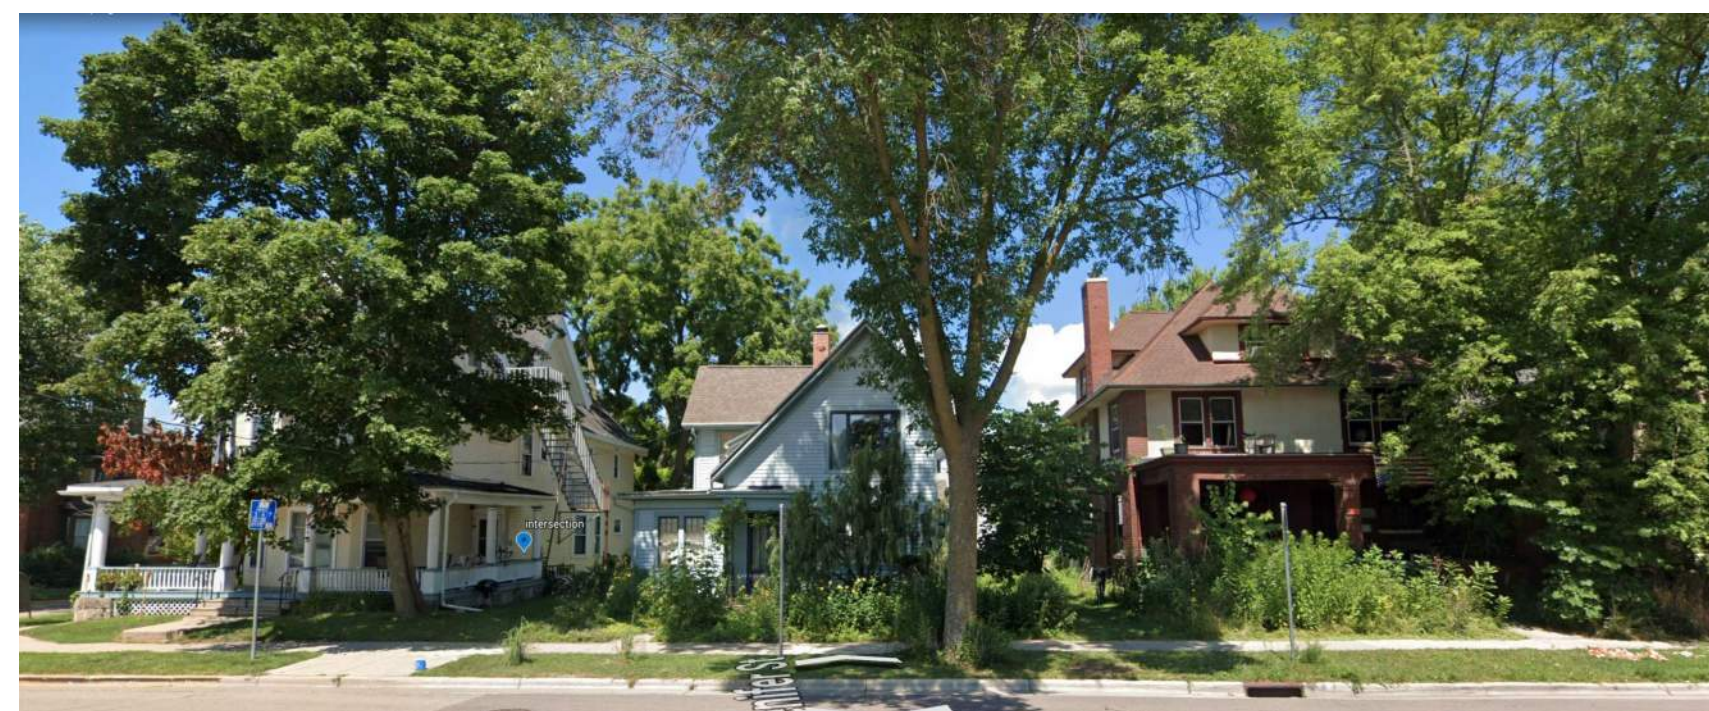

804-812

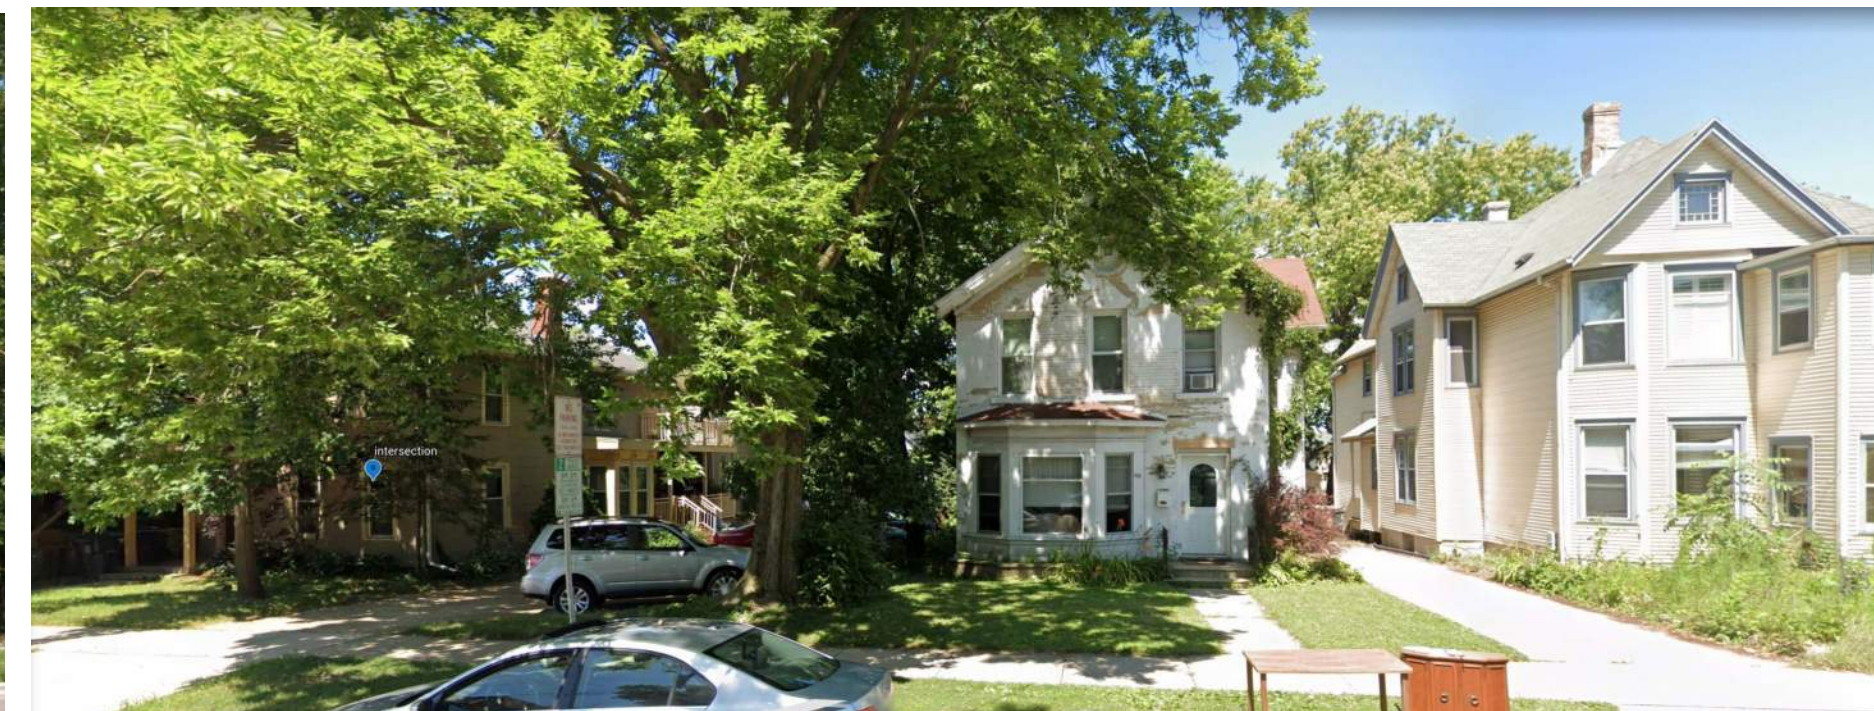

814-824




828-834



836-842

Jenifer St.

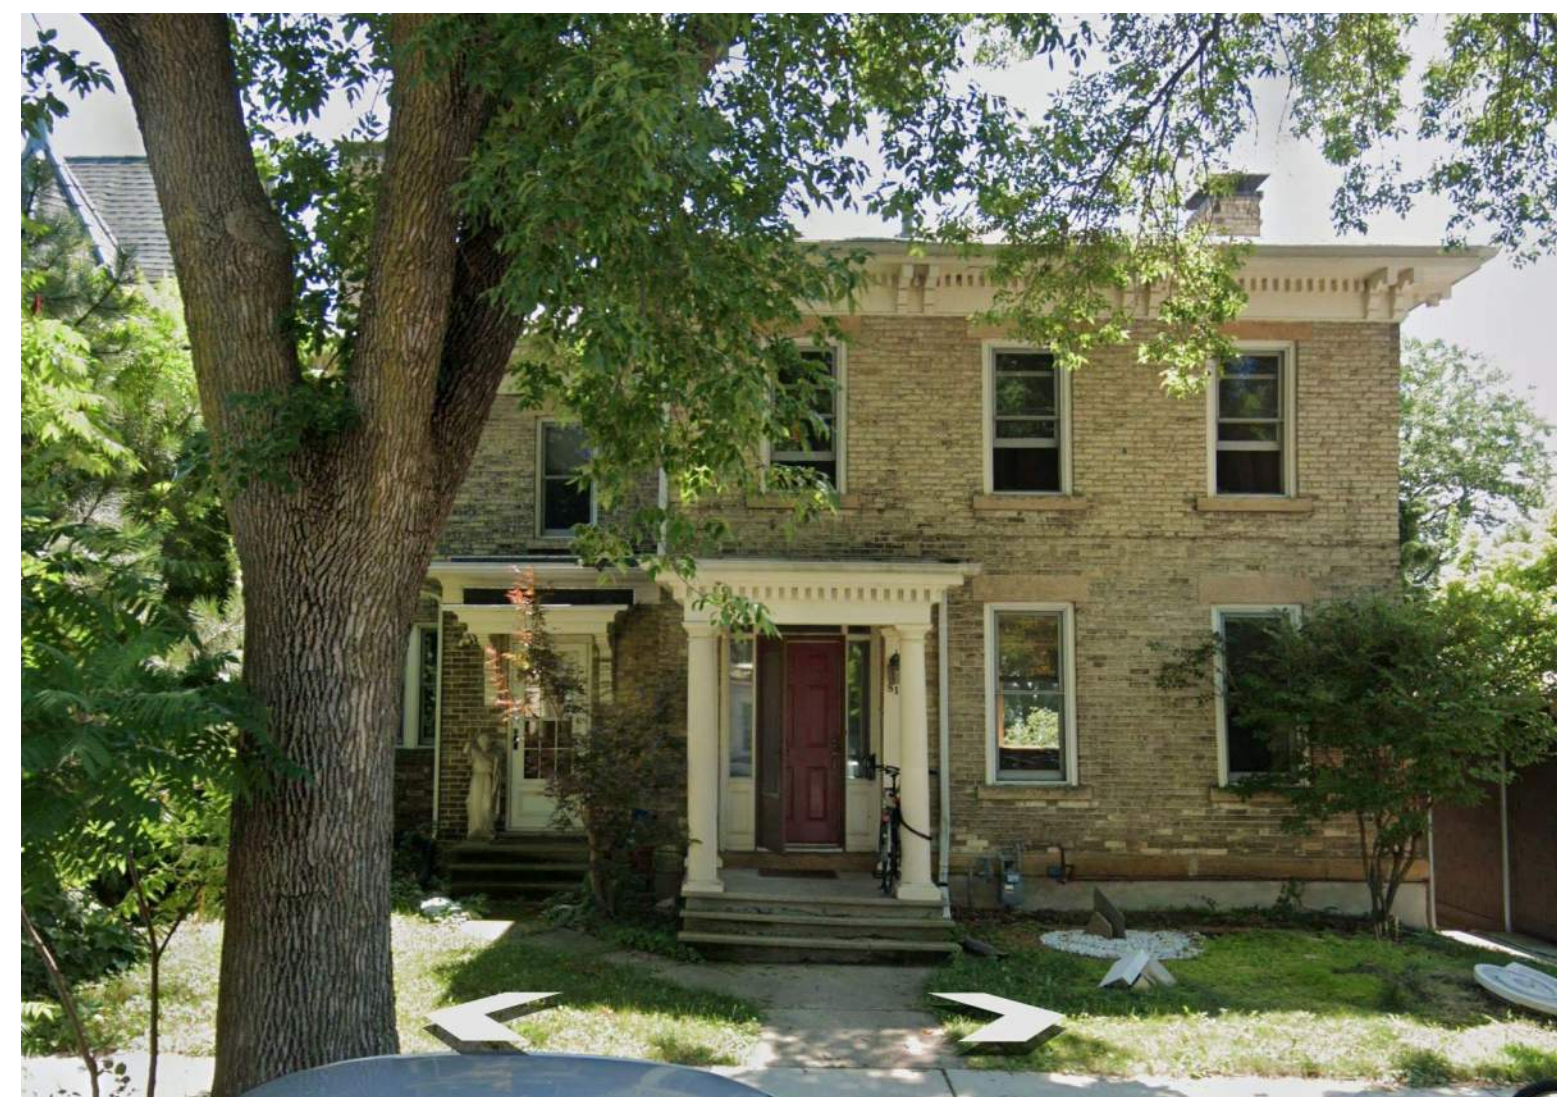


811



807

Jenifer St.

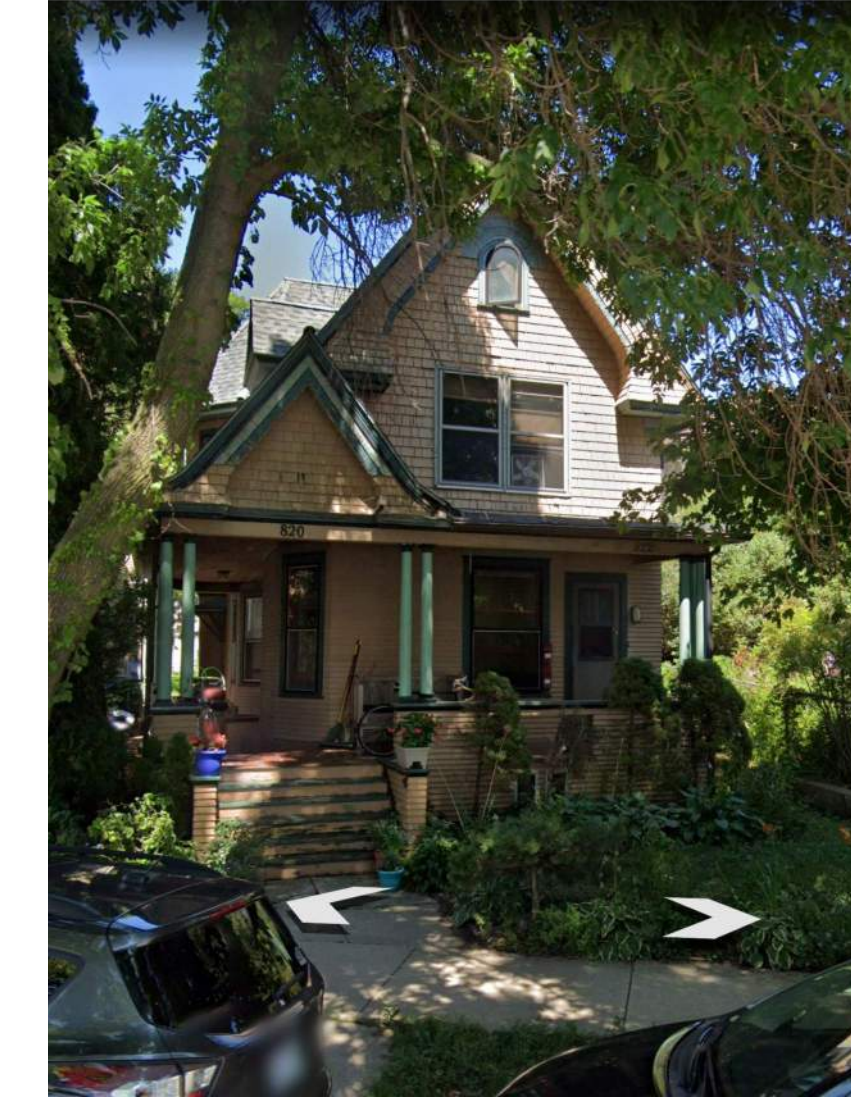

822



Spaight St.



knothe • bruce
ARCHITECTS

Phone: 7601 University Ave., Ste 201
608.836.3690 Middleton, WI 53562

ISSUED
Issued for Land Use Submittal - May 6, 2020

PROJECT TITLE
**John Fontain
Development**


817-821 Williamson St
Madison, Wisconsin
SHEET TITLE
Site Plan

SHEET NUMBER


C-1.1

PROJECT NO. **2003**

© Knothe & Bruce Architects, LLC

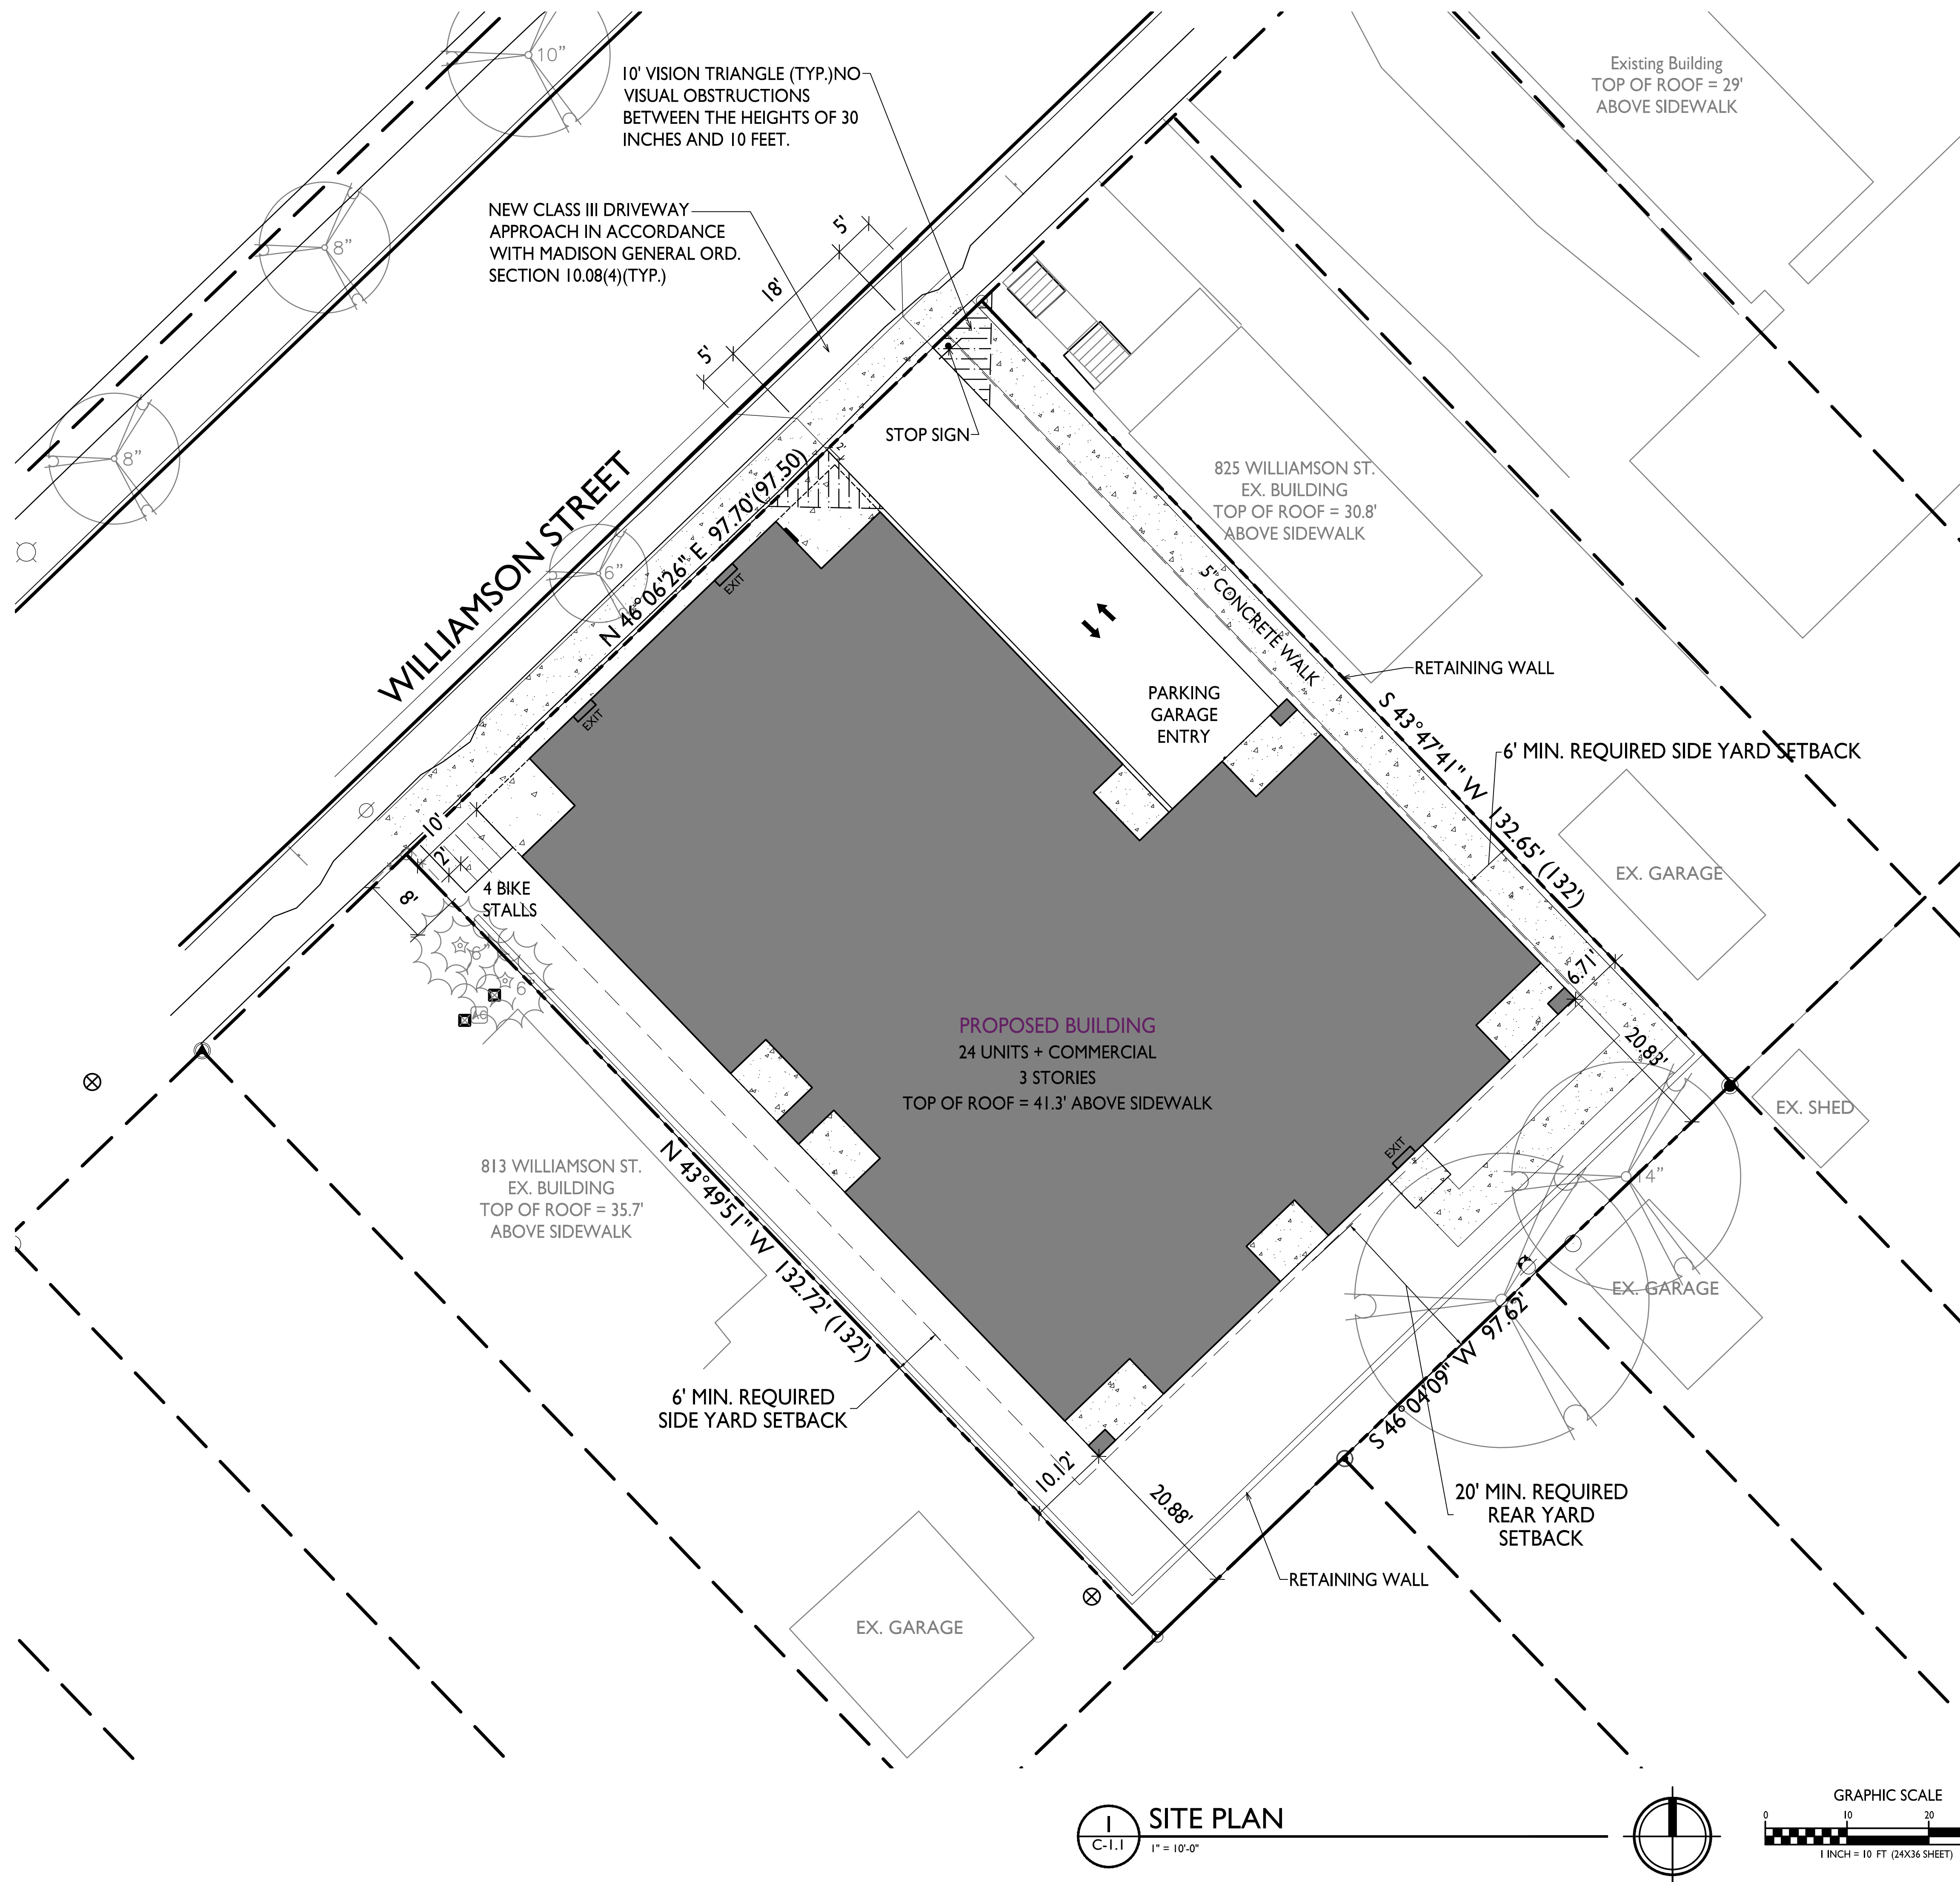

I SITE PLAN
C-1.1 1" = 10'-0"

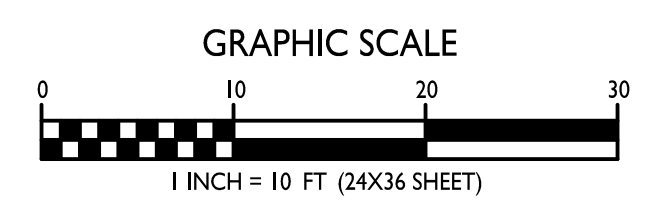



knothe • bruce
ARCHITECTS

knothebruce.com 608.836.3690
7601 University Ave. • Suite 201 • Middleton, WI 53562

KEY PLAN

ISSUED
June 01, 2020

PROJECT TITLE
**John Fontain
Development**

817-821 Williamson
Street, Madison
Wisconsin


SHEET TITLE
**BASEMENT
FLOOR PLAN**

SHEET NUMBER

A-1.0


PROJECT NUMBER **2003**

© Knothe & Bruce Architects, LLC

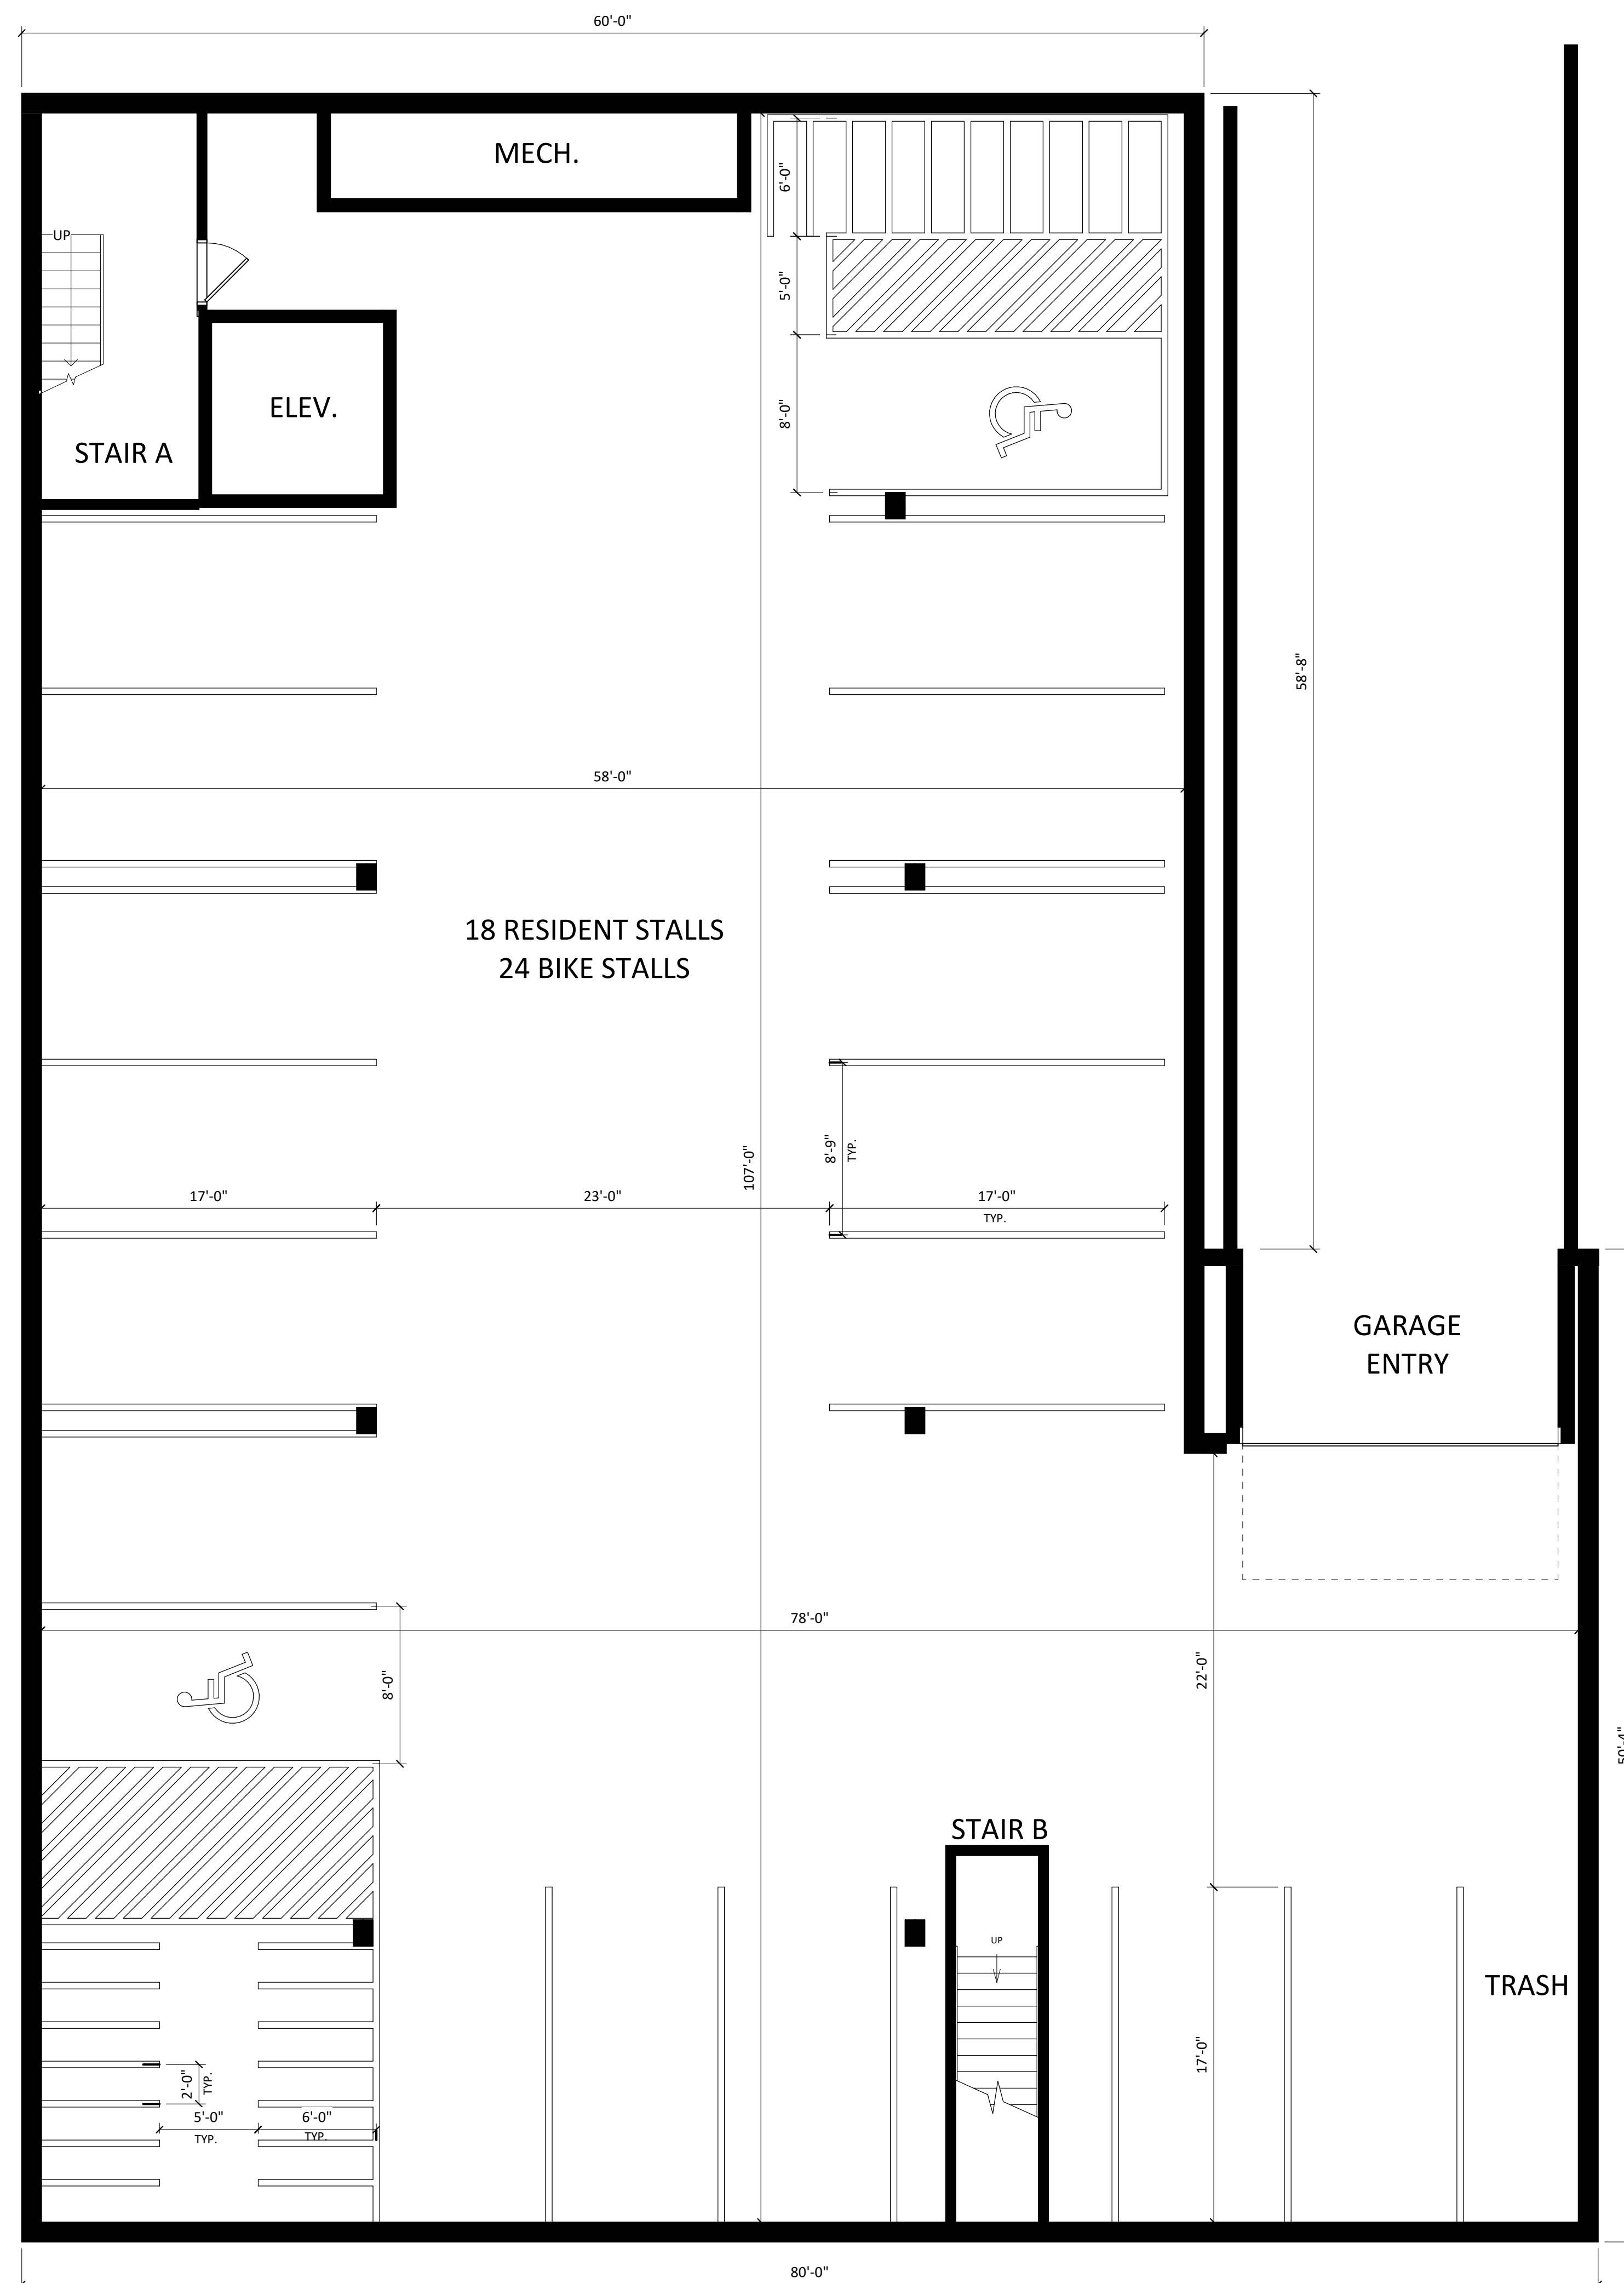

00 - BASEMENT GARAGE ENTRY

1
A-1.0 3/16" = 1'-0"

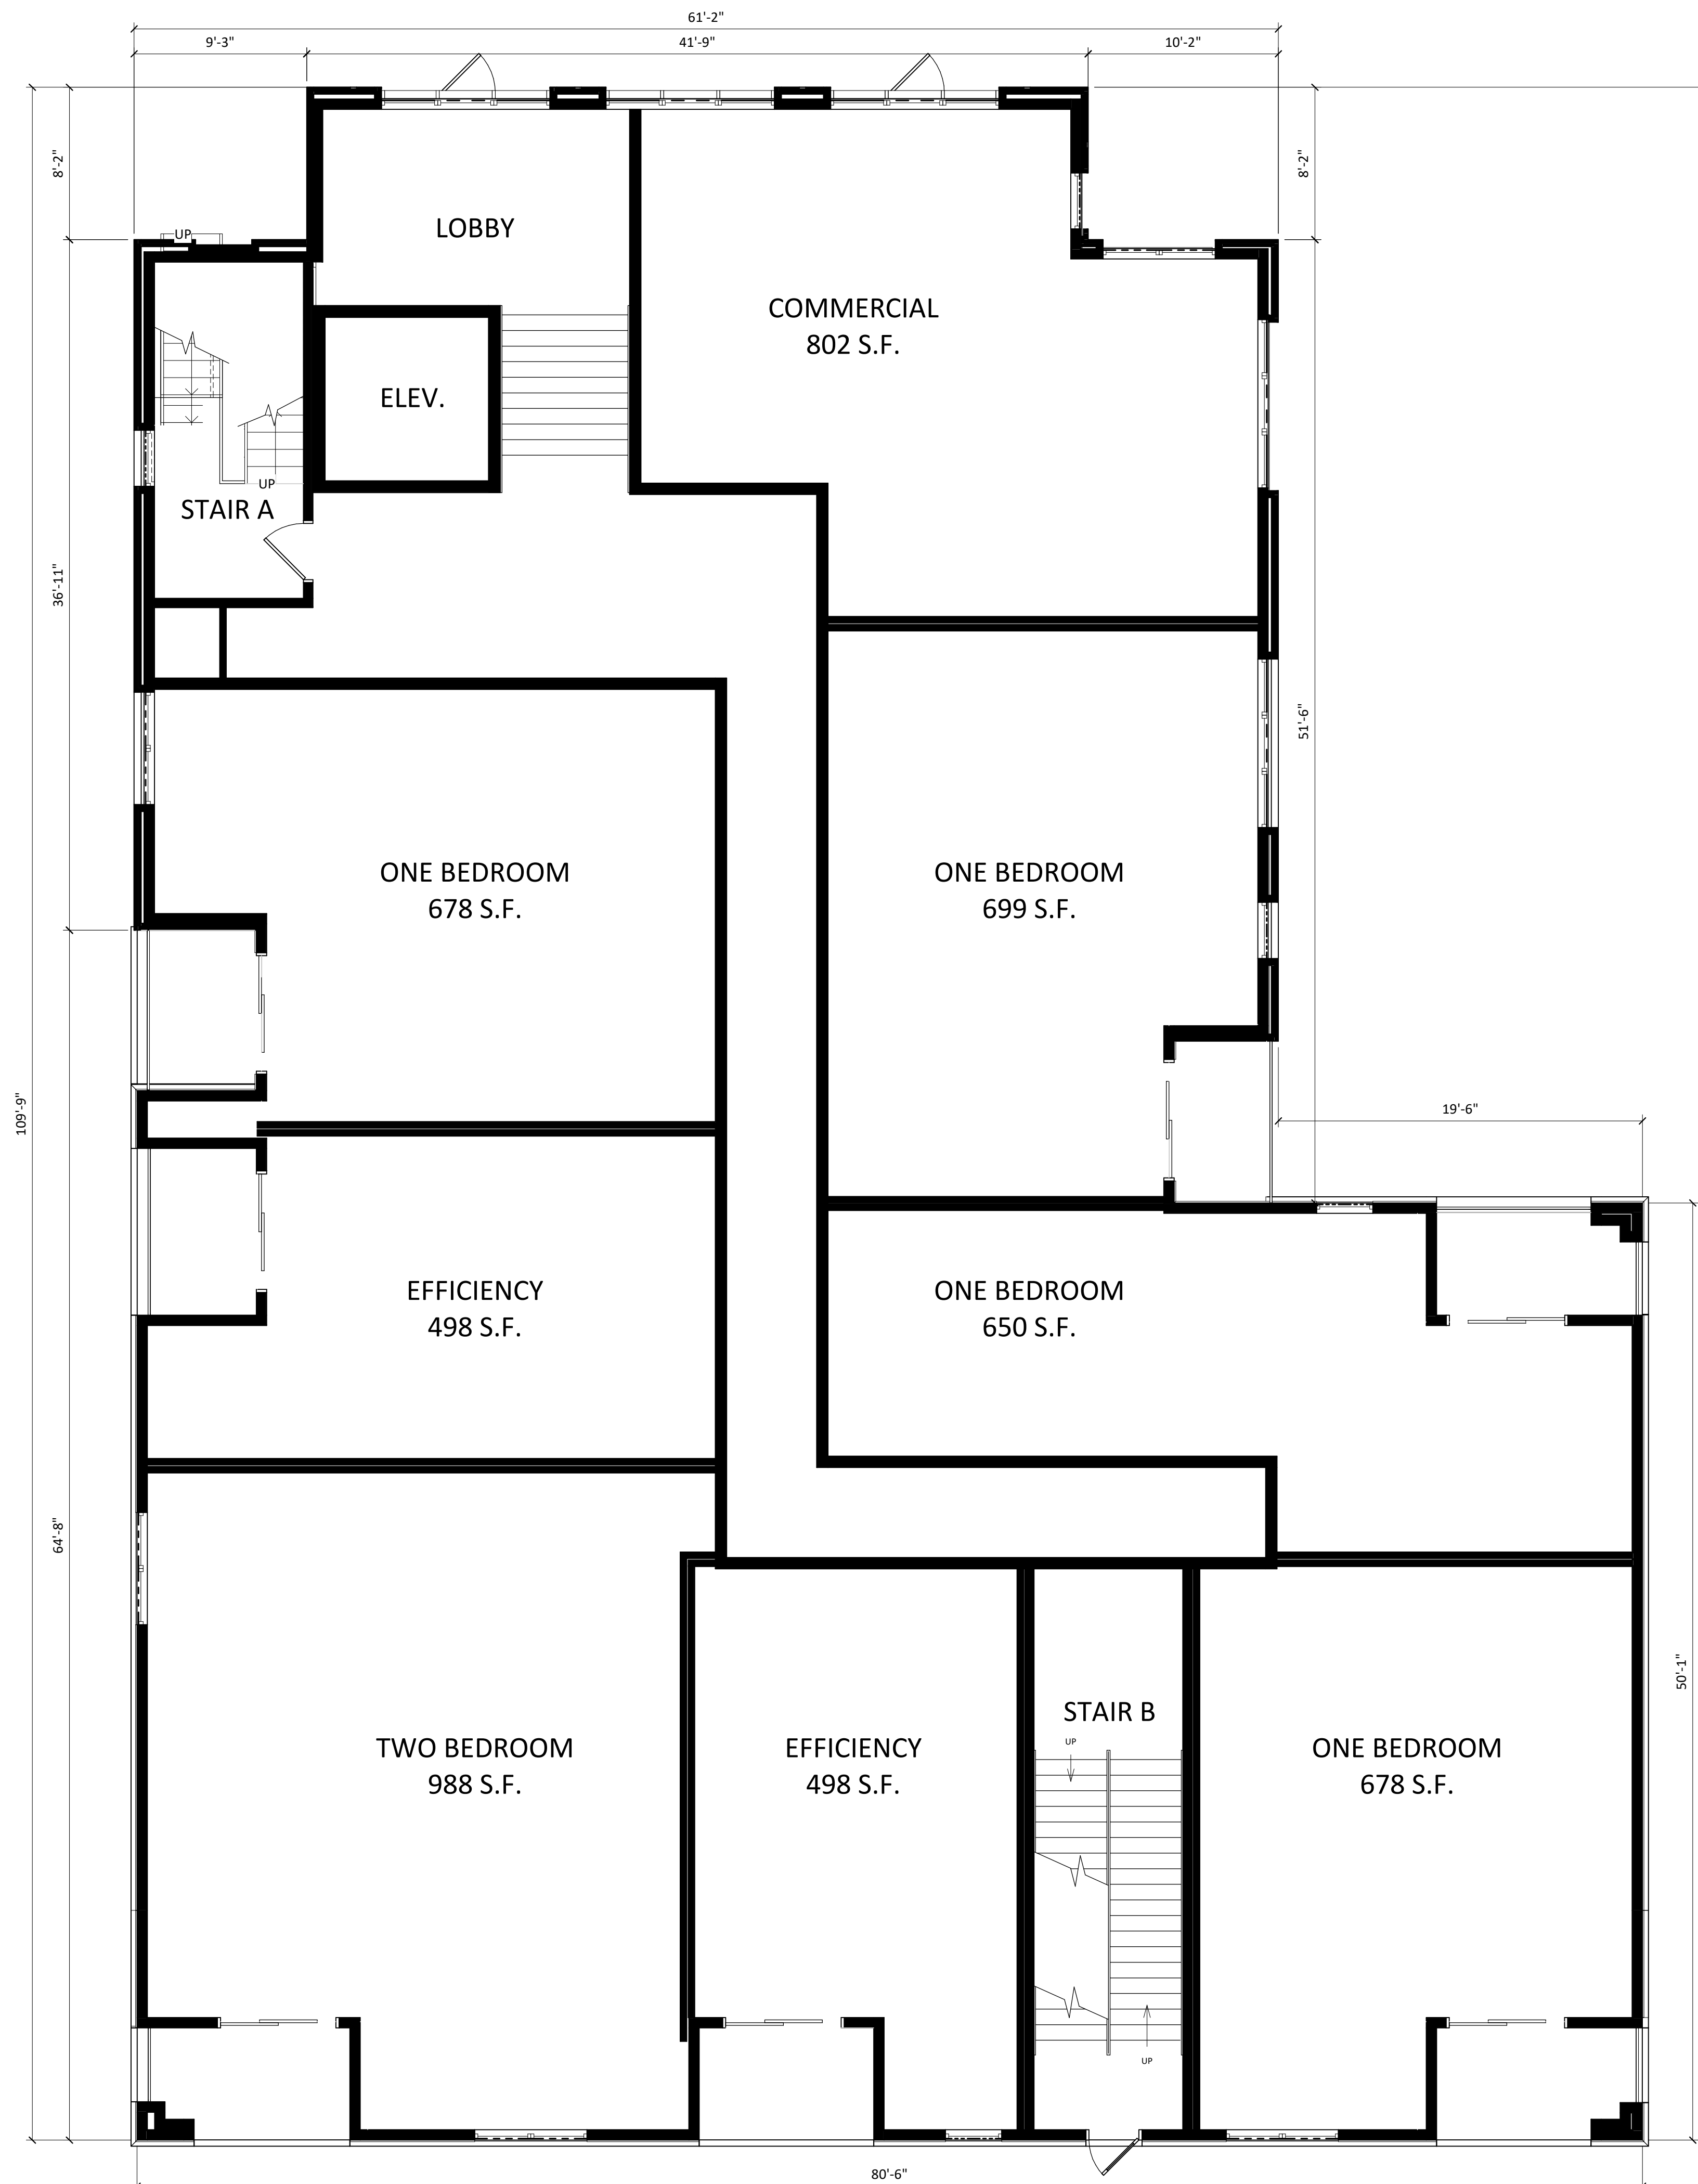

1
A-1.1 01 - FIRST FLOOR
3/16" = 1'-0"



knothe • bruce
ARCHITECTS

knothebruce.com 608.836.3690
7601 University Ave. • Suite 201 • Middleton, WI 53562

KEY PLAN

ISSUED
June 01, 2020

PROJECT TITLE
**John Fontain
Development**

817-821 Williamson
Street, Madison
Wisconsin


SHEET TITLE
**FIRST FLOOR
PLAN**


SHEET NUMBER

A-1.1

PROJECT NUMBER **2003**

© Knothe & Bruce Architects, LLC

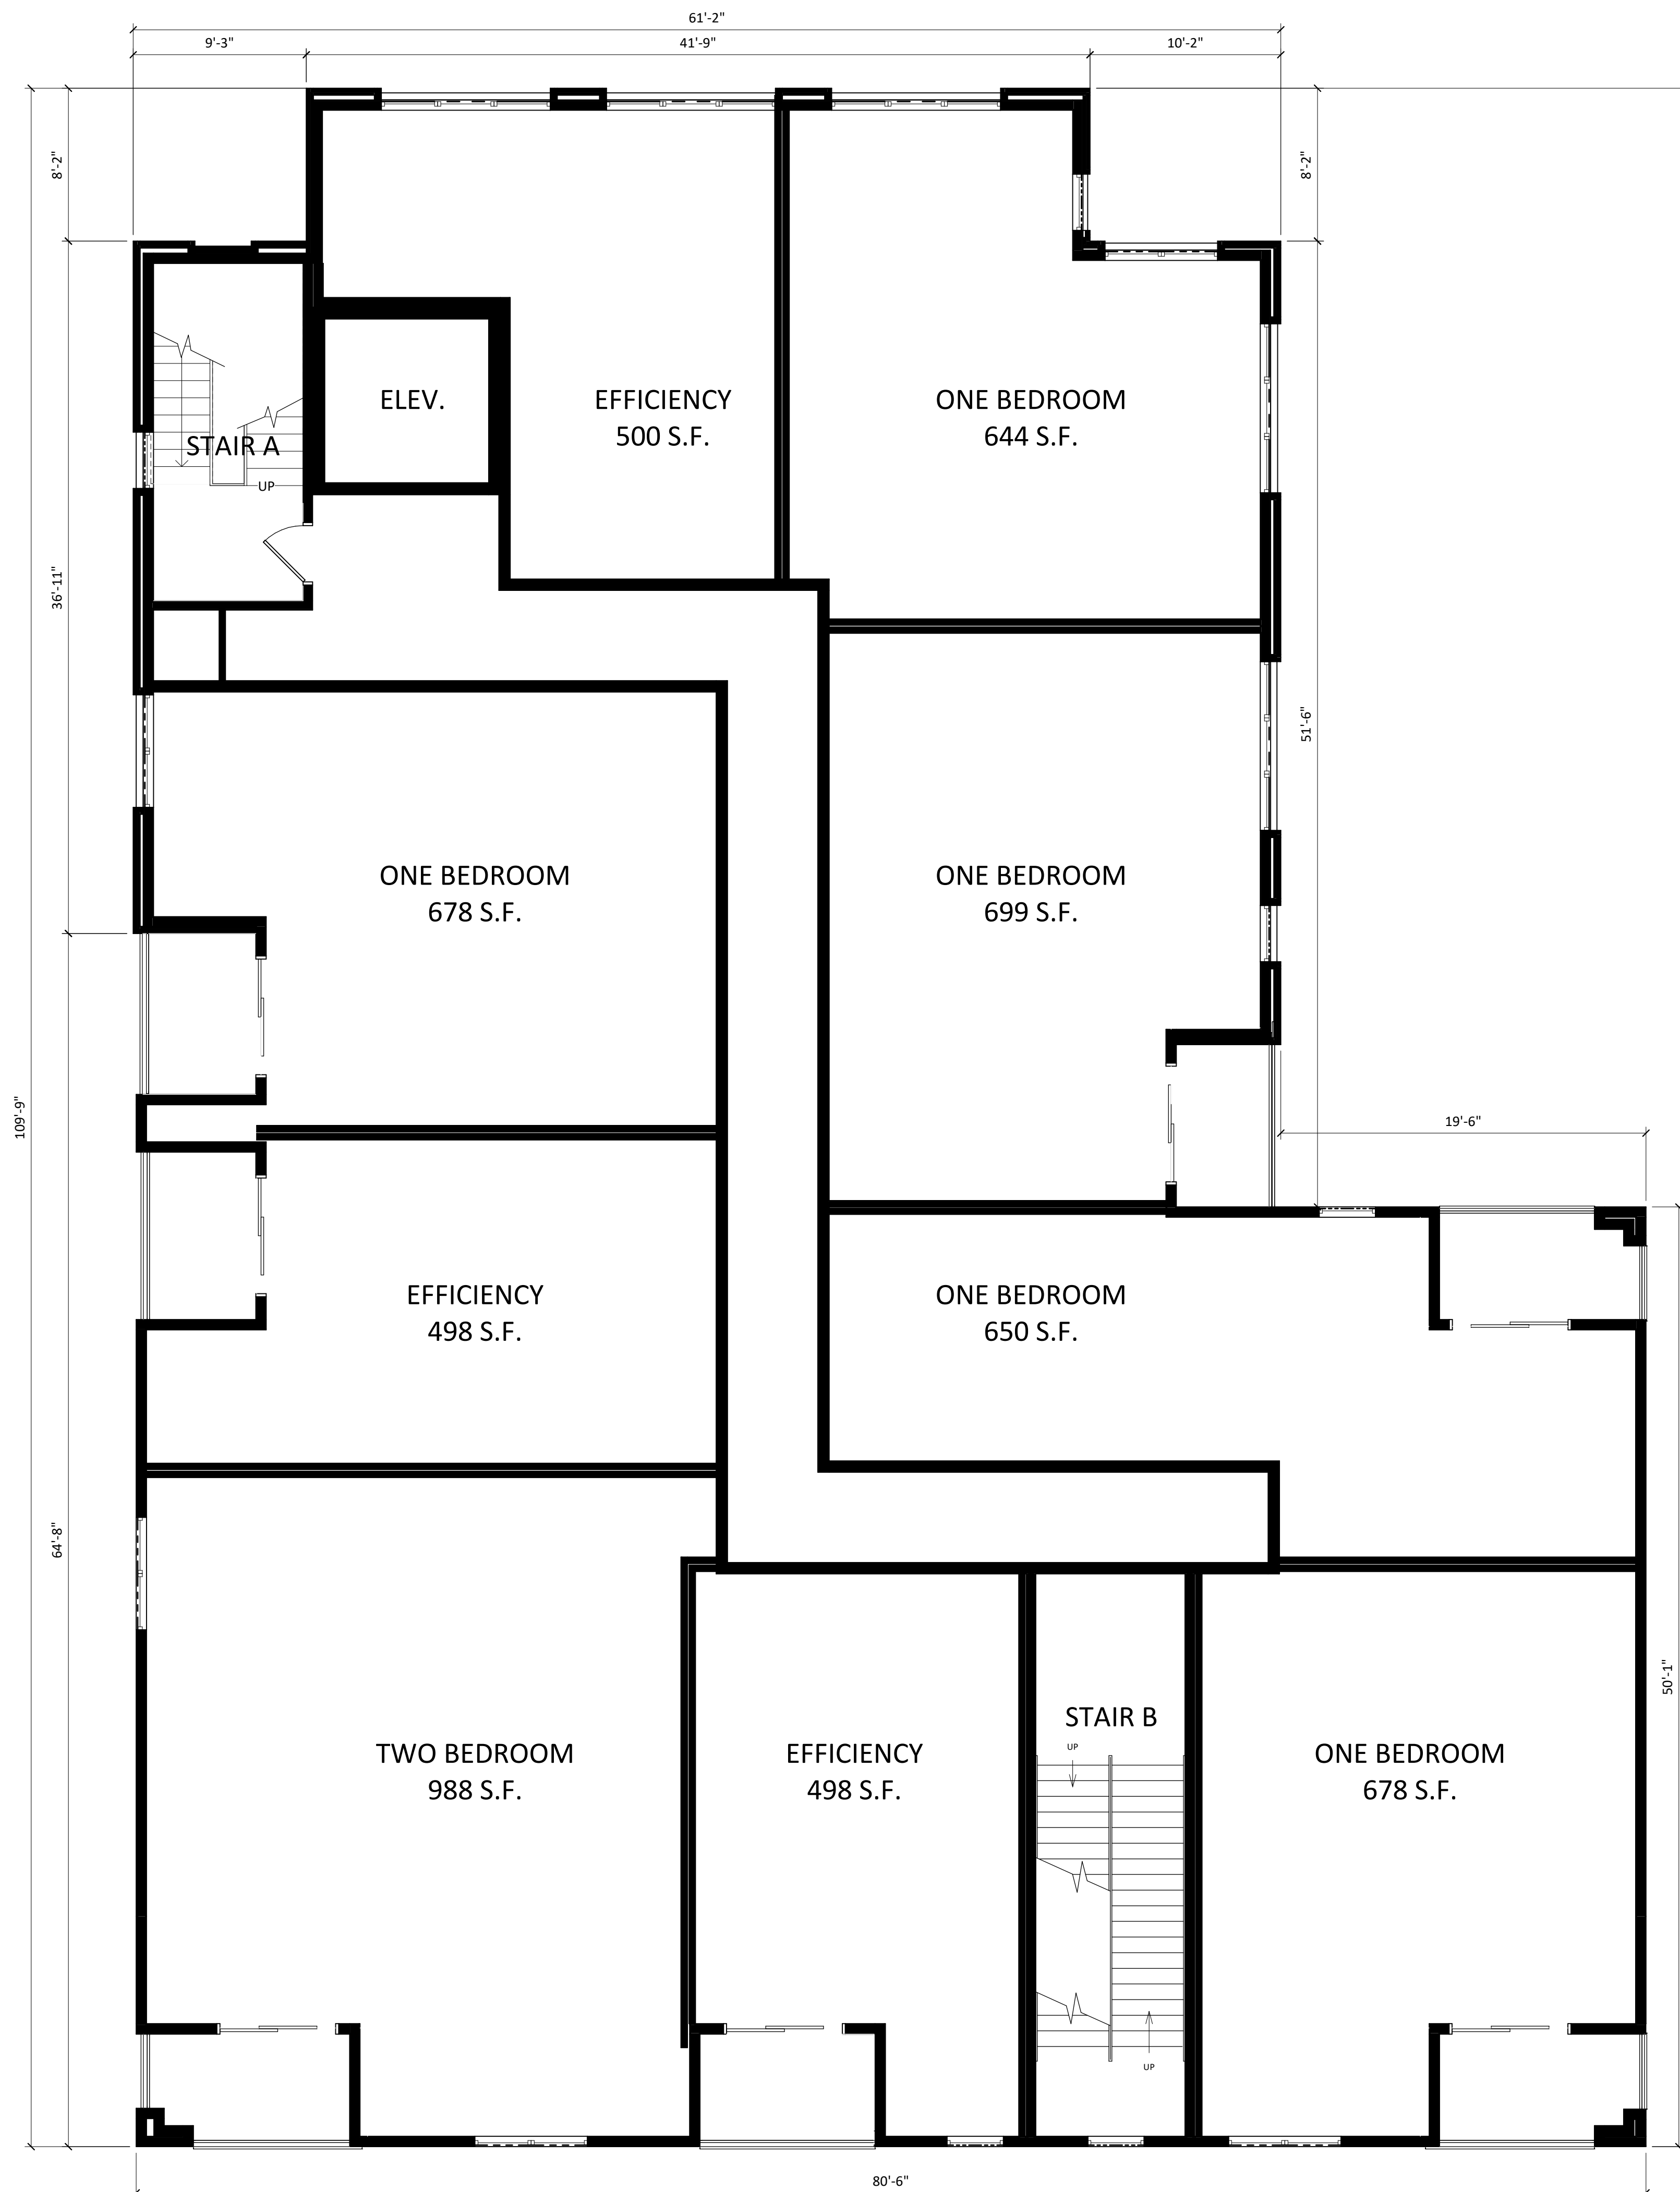

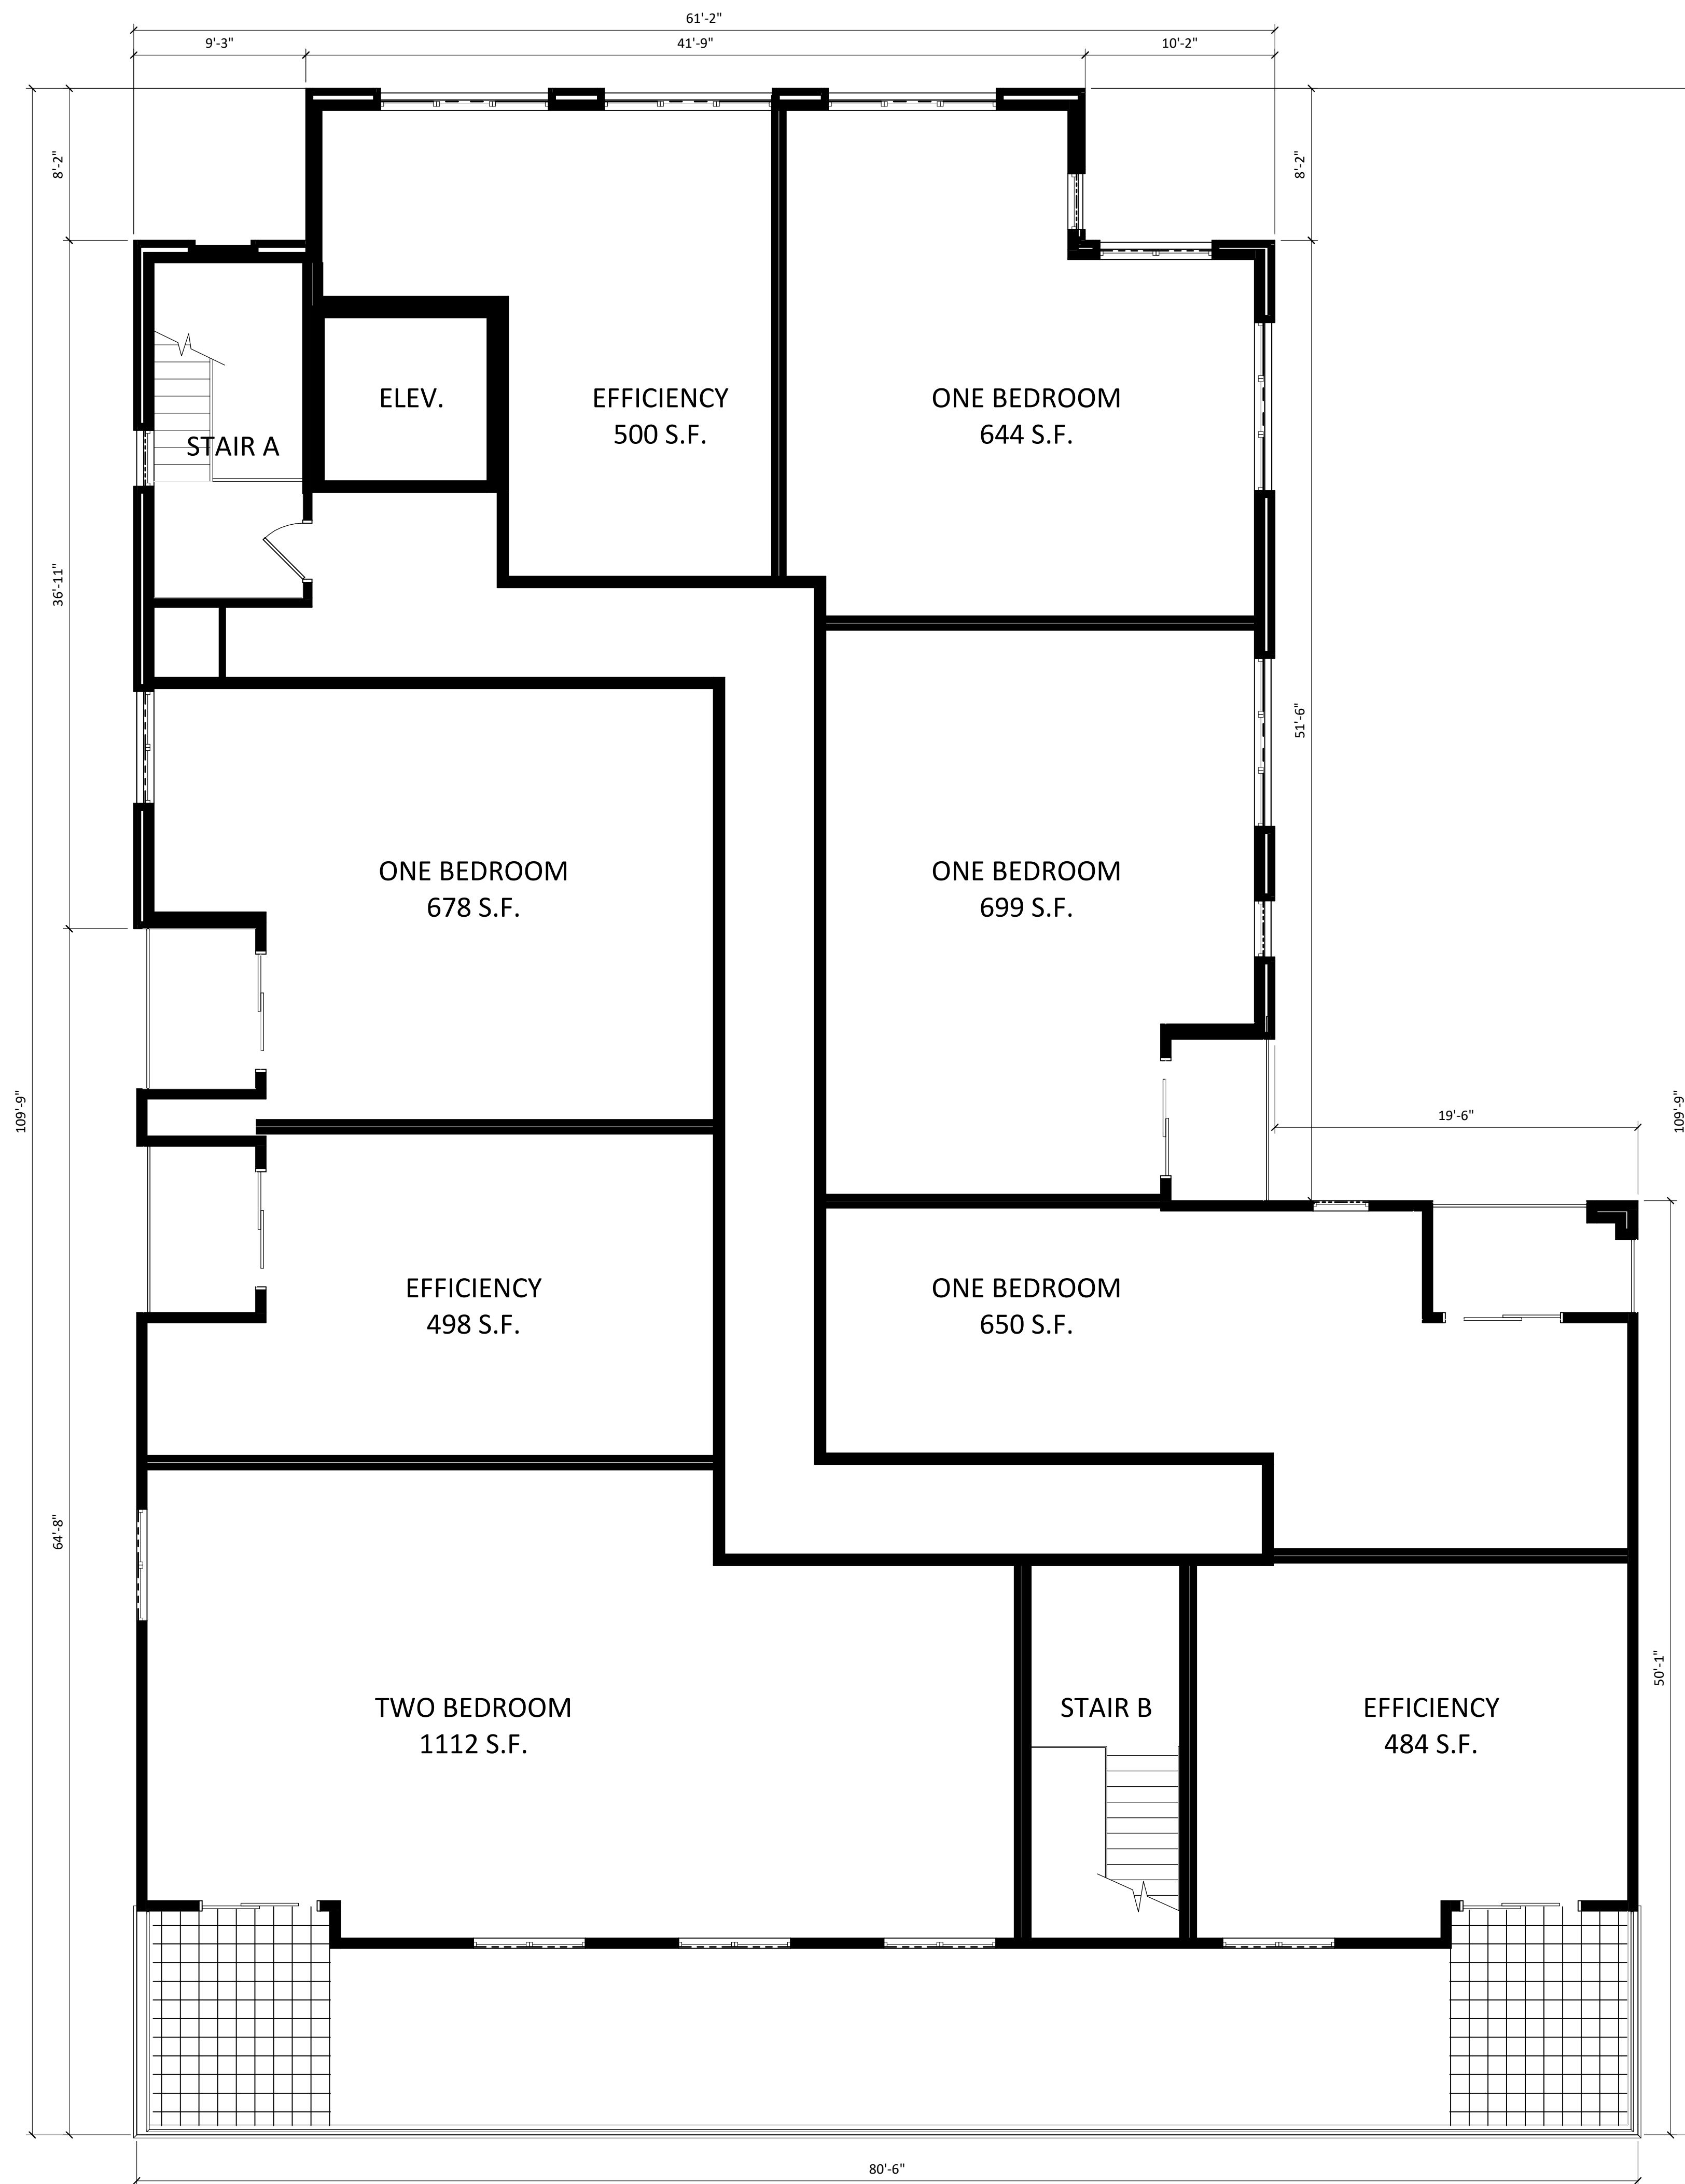



1 NorthEast COLORED
A-2.3 1/8" = 1'-0"



2 NorthWest COLORED
A-2.3 1/8" = 1'-0"



1 SouthEast COLORED
A-2.4 1/8" = 1'-0"



2 SouthWest COLORED
A-2.4 1/8" = 1'-0"



John Fontain Development

817-821 Williamson Street, Madison Wisconsin

RENDER





John Fontain Development

817-821 Williamson Street, Madison Wisconsin

RENDER





John Fontain Development

817-821 Williamson Street, Madison Wisconsin

RENDER





John Fontain Development

817-821 Williamson Street, Madison Wisconsin

RENDER

X-1.4

