

RUEDERBUSCH & DEVELOPMENT & CONSTRUCTION
 1000 W. BROADWAY, SUITE 200
 MADISON, WISCONSIN 53703
 TEL: 608.261.4411 FAX: 608.261.4412

PROJECT NAME
 SIMPSON PROPERTY
 2200 W. BROADWAY
 MADISON, WISCONSIN

SHEET TITLE
 SITE LOCATION MAP

DATE 07/2008
PROJECT NUMBER 4188
DATE 07-20-08
SCALE 1" = 100'
DESIGNED BY S. BELDEN
DESIGN NUMBER S. BELDEN

SHEET NUMBER
 C1.0



FREE TO BE
KING
MADISON
cw

King
QUEENS
MON-SAT
10-11p







05/23/2006



05/23/2006



05/23/2006



05/23/2006



05/23/2006



05/23/2006



05/23/2006



PHOTO 1



PHOTO 2



PHOTO 3




PHOTO 4



PHOTO 10



PHOTO 9

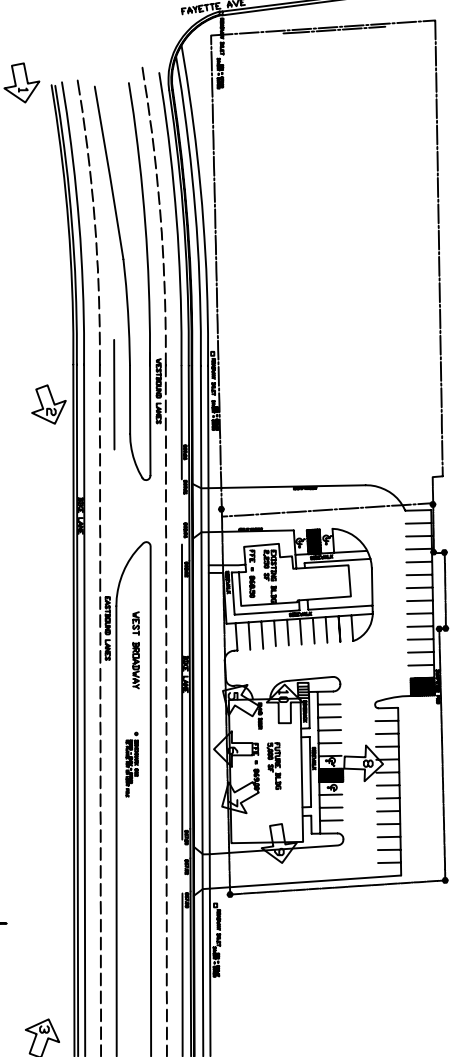

PROPOSED SITE PLAN
SCALE 1"=20'



PHOTO 5



PHOTO 6



PHOTO 7



PHOTO 8


PROJECT NAME
SIMPSON PROPERTY
2200 W. BROADWAY
MADISON, WISCONSIN

SHEET TITLE
PHOTO LAYOUT

DATE 08-28-24
PROJECT NUMBER 4188
DRAWN BY GJ/TJW
CHECKED BY S. BELDEN
DESIGN NUMBER S. BELDEN

SHEET NUMBER

12.0

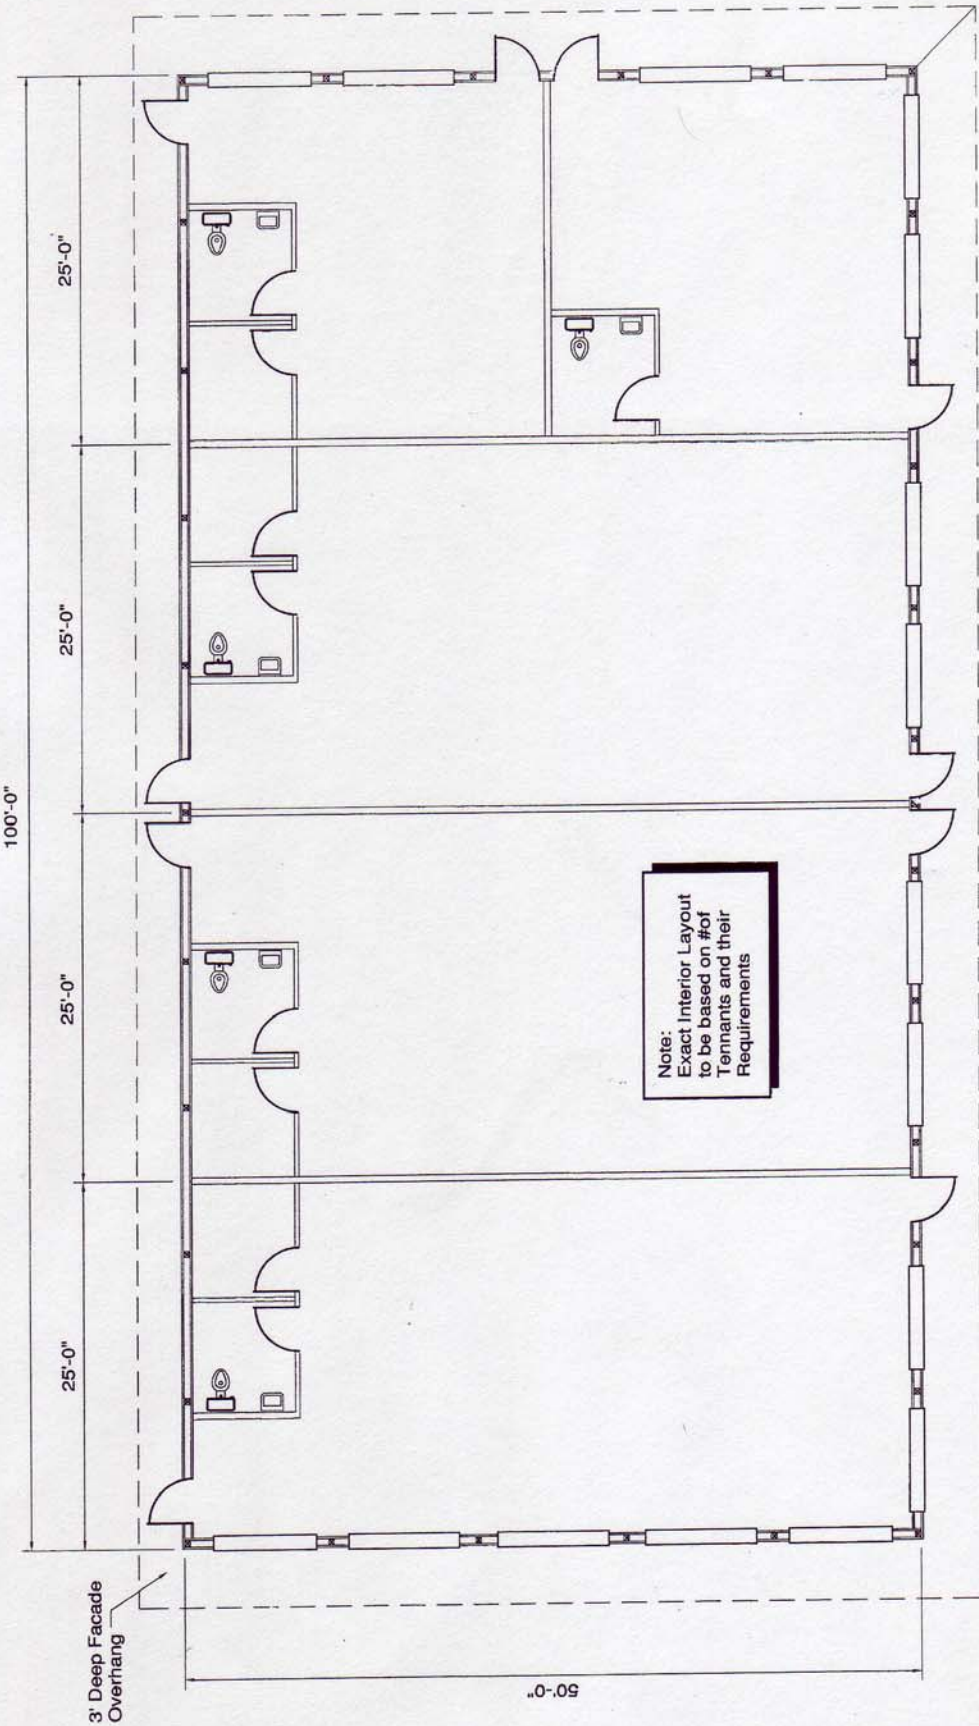

Note:
 Exact Interior Layout
 to be based on #of
 Tennants and their
 Requirements



Floor Plan
 Scale: 3/16" = 1'-0"

Drawn By: DGB
 Date: 7-26-05

2

Homer & Susan Simpson
 50' x 100' x 10' Clear
 Broadway Street
 Madison, WI





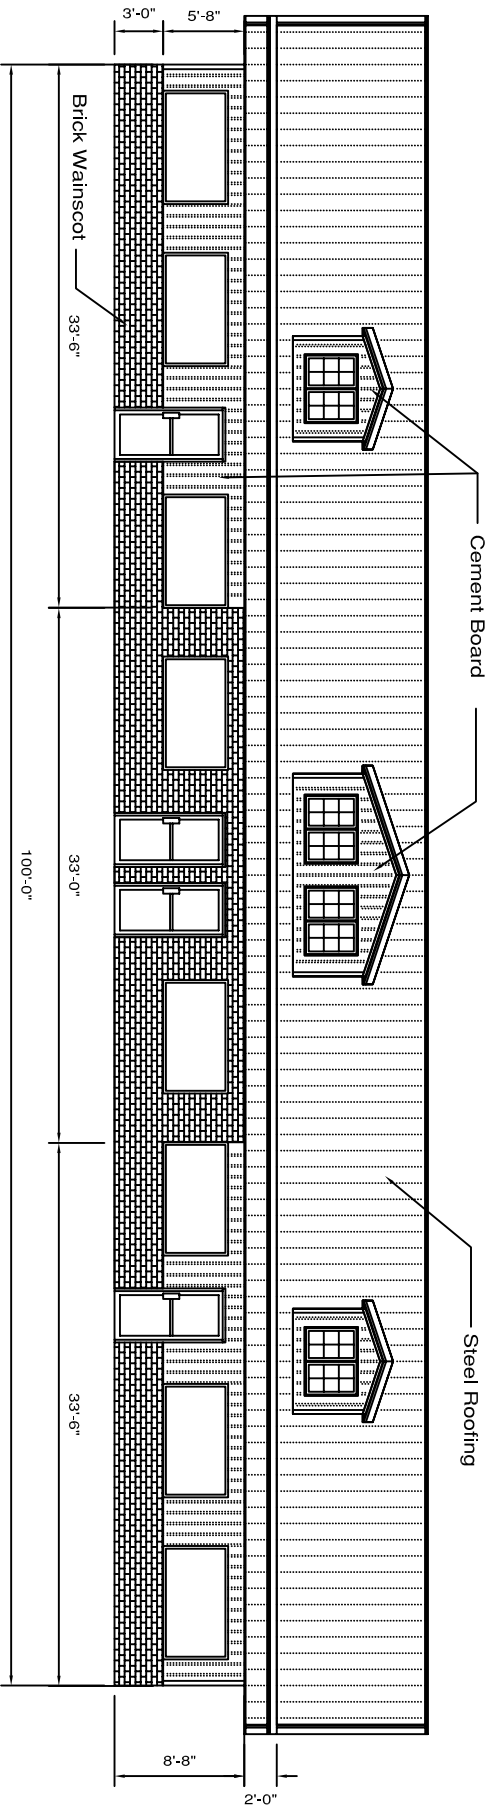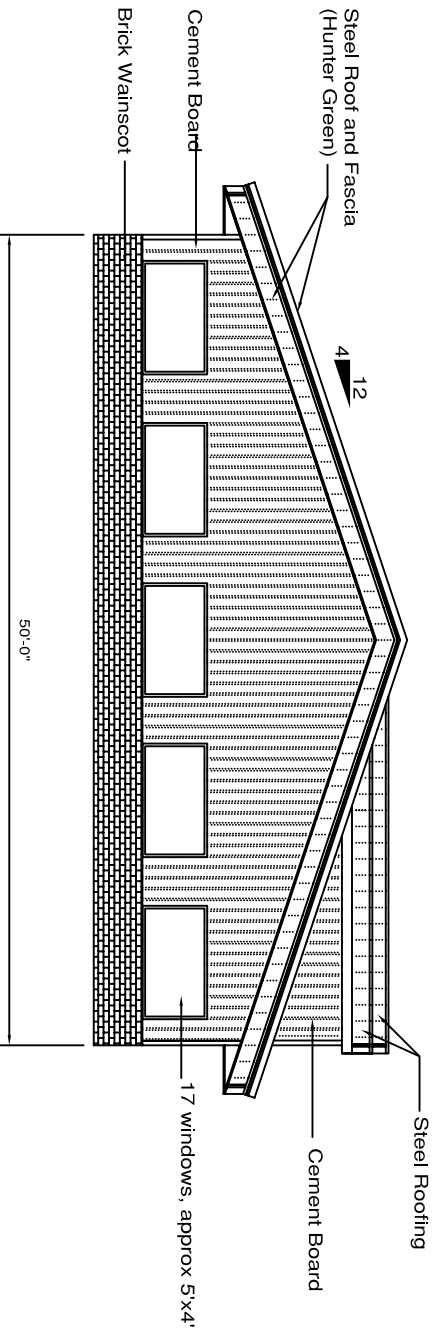

C:\Logos\meigs logo.bmp

Homer & Susan Simpson
 50' x 100' x 10' Clear
 Broadway Street
 Madison, WI

Drawn By: DGB
 Date: 7-26-05
 Rev: 5-23-06

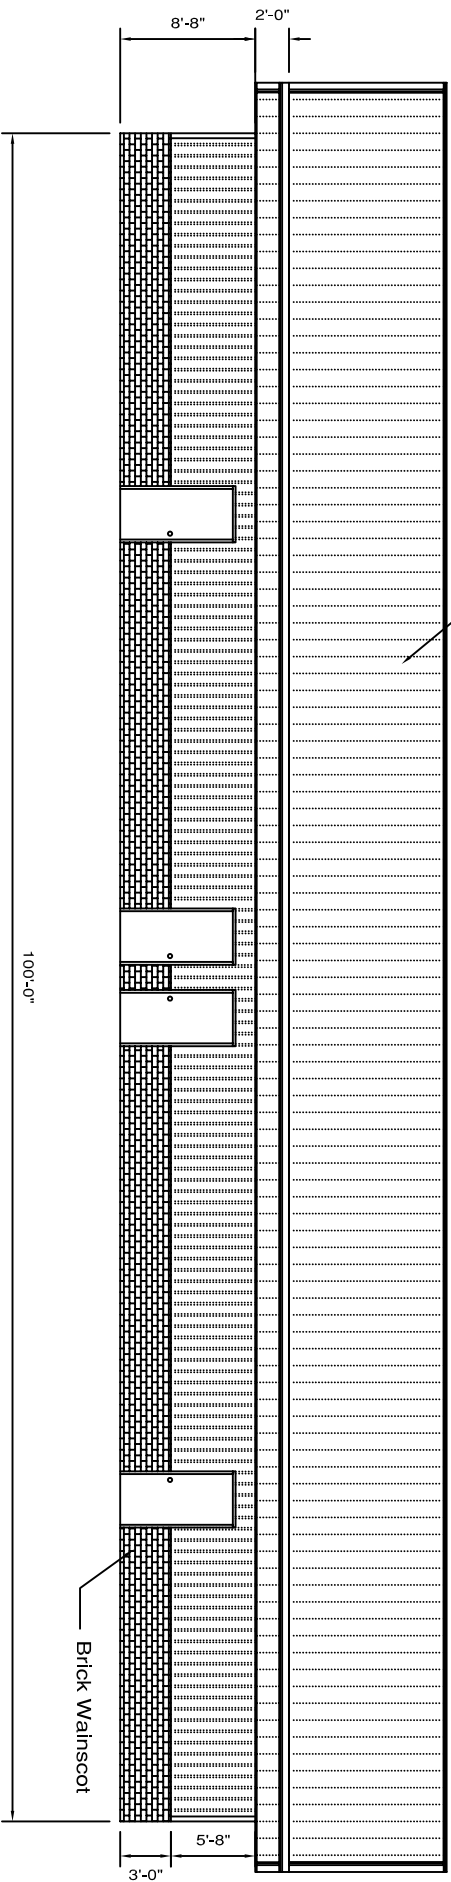
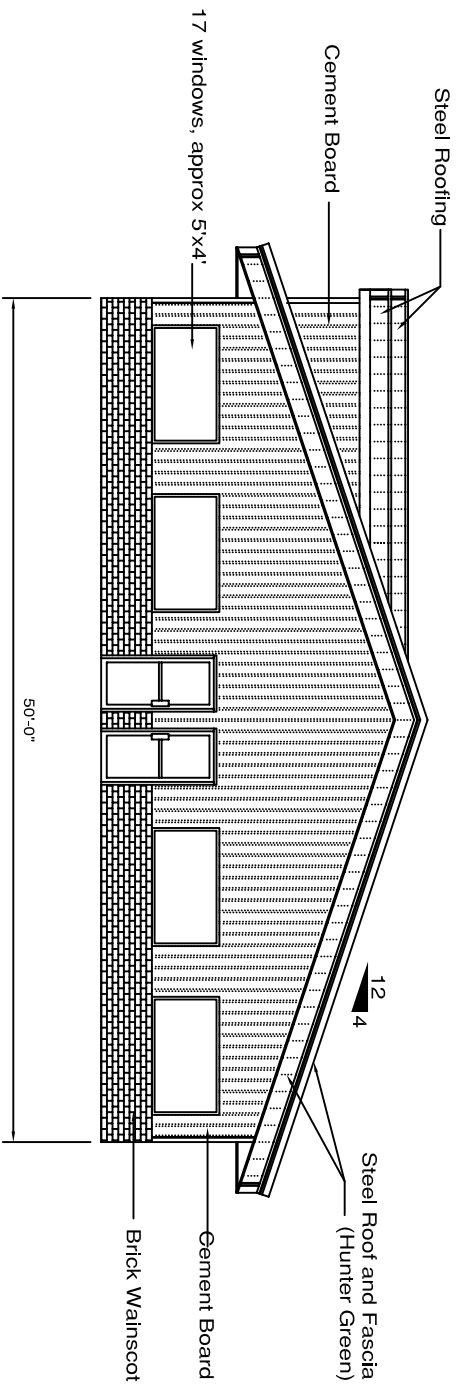


C:\Logos\meigs logo.bmp


Homer & Susan Simpson
 50' x 100' x 10' Clear
 Broadway Street
 Madison, WI

Drawn By: DGB
 Date: 7-26-05
 Rev: 5-23-06

1

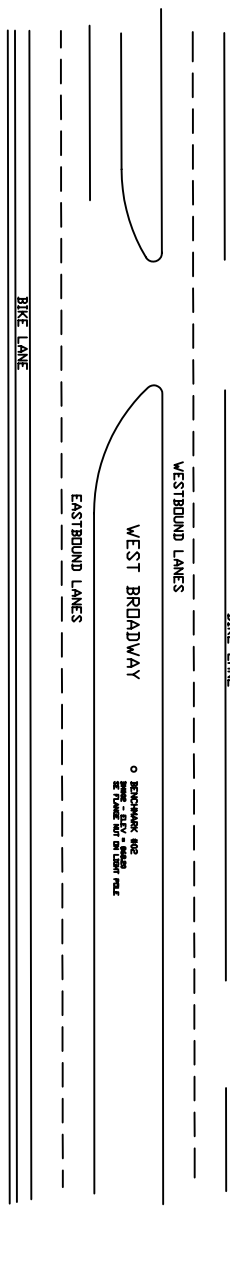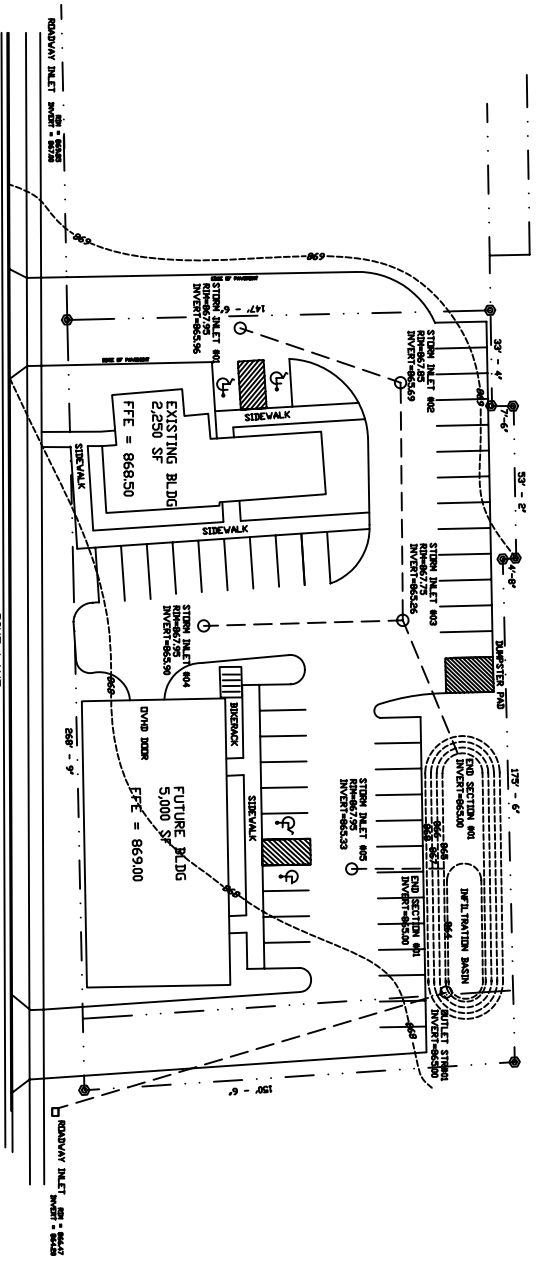

SITE GRADING/ DRAINAGE PLAN
 SCALE 1"=20'

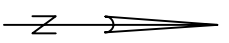

PROJECT NAME
 SIMPSON PROPERTY
 2200 W. BROADWAY
 MADISON, WISCONSIN

SHEET TITLE
 SITE GRADING/DRAINAGE PLAN

NO.	DATE	REVISIONS	BY
1	08-28-06	PROJECT NUMBER 4188	
2	09-28-06		
3	02/17/08		
4	03/10/08		
5	03/10/08		


SHEET NUMBER
C3.0

PROJECT NAME
SIMPSON PROPERTY
2200 W. BROADWAY
MADISON, WISCONSIN

SHEET TITLE
SITE LAYOUT PLAN

NO.	DATE	REVISIONS	BY
1	08-28-06	PROJECT NUMBER 4188	
2	09-28-06	DRAWN BY	GC/TJ/M
3	02/17/08	CHECKED BY	S. NELSON
4	03/20/08	DESIGN NUMBER	S. NELSON

SHEET NUMBER
C2.0

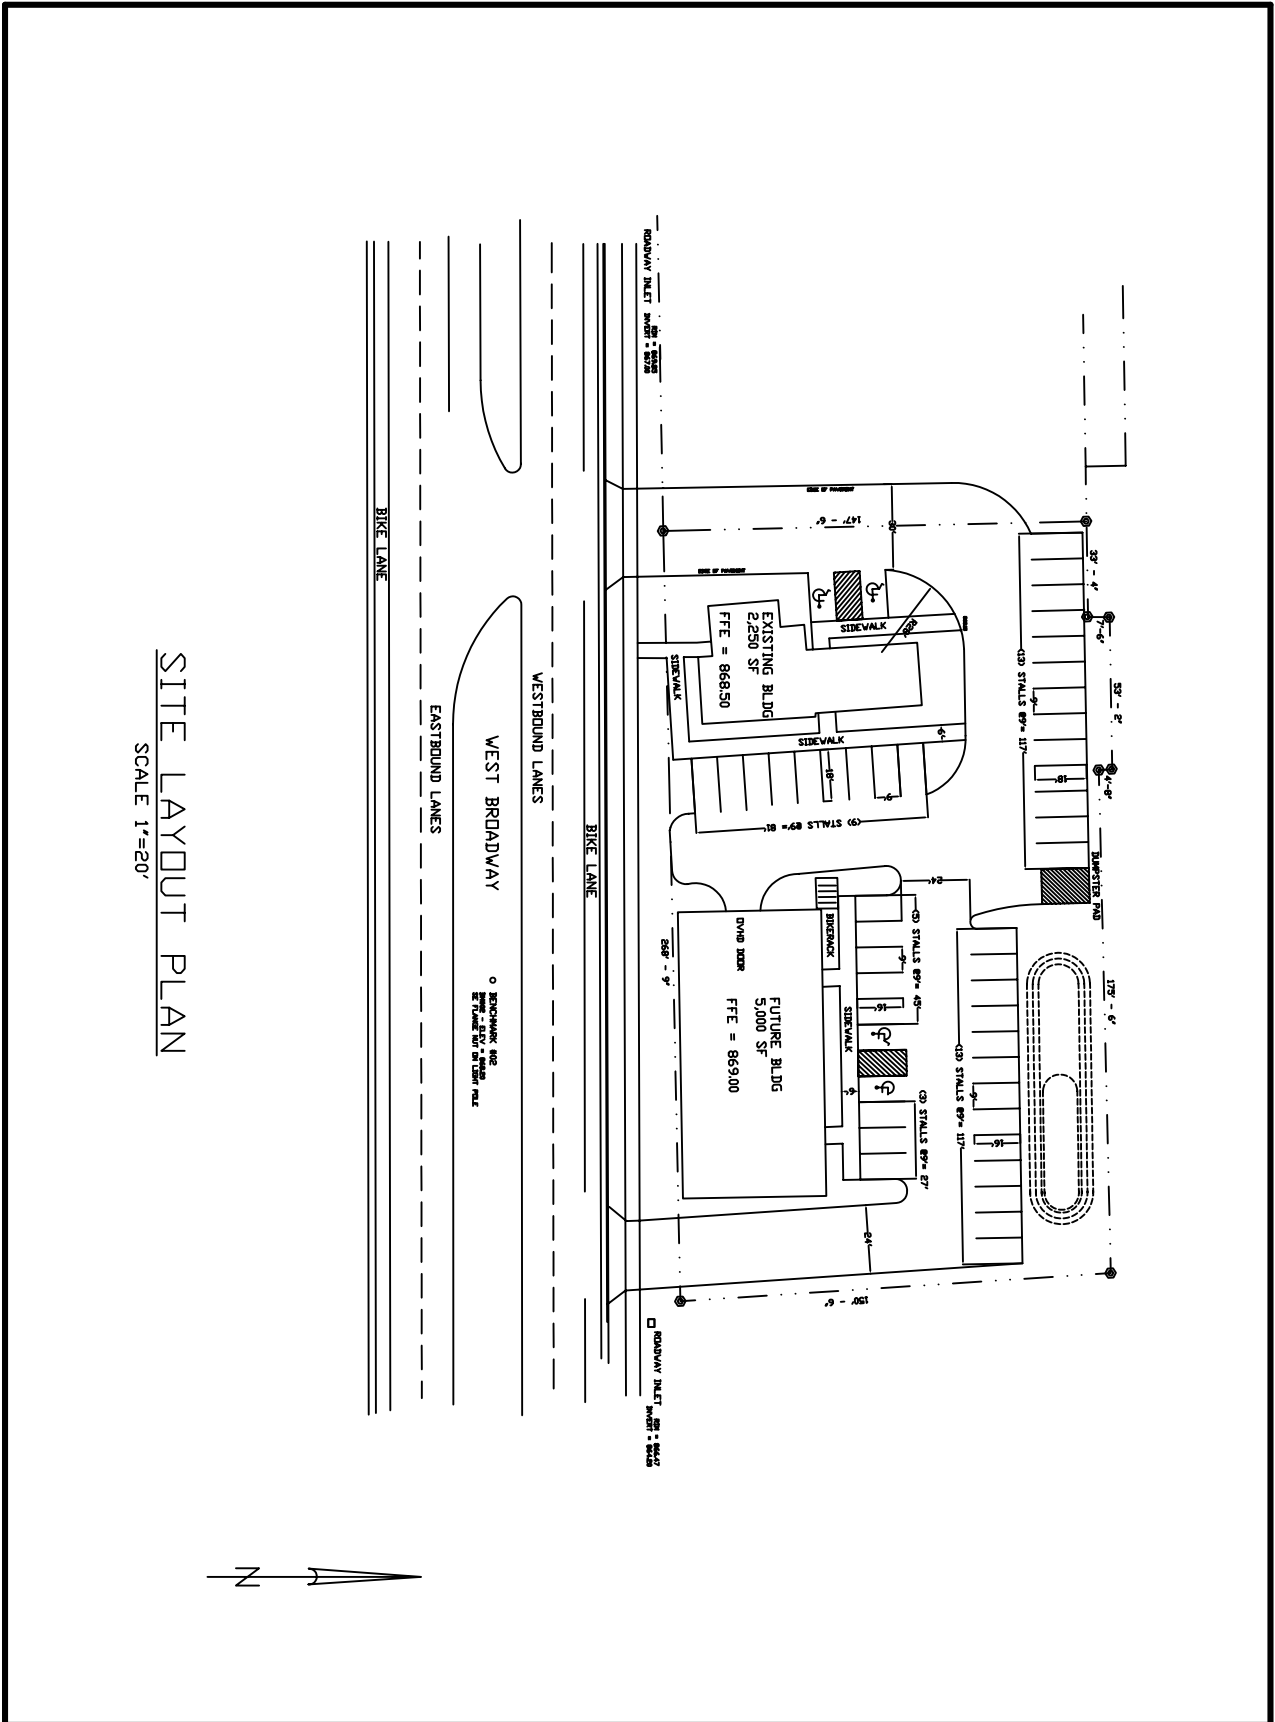

SITE LAYOUT PLAN
SCALE 1"=20'

