





View from Fourier Drive / Excelsior Drive intersection looking E



View from Excelsior Drive looking E



View from Excelsior Drive looking NE



View from Fourier Drive looking SE



View from West Beltline Hwy looking NW



View from West Beltline Hwy looking SW

LEGEND (PROPOSED)


- PROPERTY LINE
- DISTURBANCE LIMITS
- NEW BUILDING (FOR REFERENCE)
- SAWCUT LIMITS
- BUILDING REMOVAL AREA
- FULL SECTION ASPHALT REMOVAL AREA
- PAVEMENT MILL AND OVERLAY AREA
- CONCRETE REMOVAL AREA
- CURB AND GUTTER REMOVAL
- UTILITY REMOVAL
- TREE REMOVAL

GENERAL NOTES

- UNDERLYING SITE CONTOURS AND INFORMATION BASED ON TOPOGRAPHIC & UTILITY DATA AS SURVEYED BY WYSER ENGINEERING ON THE WEEK OF JANUARY 8, 2020. WYSER ENGINEERING SHALL NOT BE HELD RESPONSIBLE FOR ANY ERRORS OR OMISSIONS THAT MAY ARISE AS A RESULT OF EROSION OR INCOMPLETE INFORMATION PROVIDED BY OTHERS. CONTRACTOR TO CONFIRM ALL ELEVATIONS, GENERAL DRAINAGE AND EARTHWORK REQUIREMENTS PRIOR TO CONSTRUCTION.
- THE BENCHMARK LOCATIONS ARE SHOWN FOR REFERENCE ONLY ON THIS PLAN. THE BENCHMARKS SHALL BE VALIDATED BY LICENSED LAND SURVEYOR PRIOR TO CONSTRUCTION. CONTRACTOR ASSUMES RISK ASSOCIATED WITH BENCHMARK ELEVATIONS UNTIL CONFIRMED.
- CONTRACTOR TO OBTAIN APPROPRIATE PERMITS FOR STREET OPENINGS & TO WORK WITHIN THE CITY'S LAND IF REQUIRED.
- WYSER ENGINEERING SHALL BE HELD HARMLESS AND DOES NOT WARRANT ANY DEVIATIONS BY THE OWNER OR CONTRACTOR FROM THE APPROVED CONSTRUCTION PLANS THAT MAY RESULT IN DISCIPLINARY ACTIONS BY REGULATORY AGENCIES.
- IF ANY ERRORS, DISCREPANCIES, OR OMISSIONS WITHIN THE PLAN BECOME APPARENT, IT SHALL BE BROUGHT TO THE ATTENTION OF THE ENGINEER PRIOR TO CONSTRUCTION SO THAT CLARIFICATION OR REVISION MAY OCCUR.
- ALL MUNICIPAL UTILITY CONNECTIONS, WORK IN ROW, PUBLIC OUTLOTS AND PUBLIC CASSEMENTS SHALL BE IN ACCORDANCE WITH CITY OF MADISON STANDARD SPECIFICATIONS FOR PUBLIC WORKS CONSTRUCTION.

DEMOLITION NOTES

- THIS PLAN INDICATES ITEMS ON THE SITE, NOT INCLUDING INTERNAL BUILDING DEMOLITION INTENDED FOR DEMOLITION BASED ON THE CURRENT SITE DESIGN THAT HAVE BEEN IDENTIFIED BY A REASONABLE OBSERVATION OF THE EXISTING CONDITIONS THROUGH FIELD SURVEY RECONNAISSANCE (BY OTHERS, "DIGGERS HOTLINE" LOCATION, AND GENERAL, "STANDARD OF CARE" THERE MAY BE ADDITIONAL ITEMS THAT CAN NOT BE IDENTIFIED BY A REASONABLE ABOVE GROUND OBSERVATION, WHERE NOT INCLUDED WITHIN THE FIELD SURVEY, OF WHICH THE ENGINEER WOULD HAVE NO KNOWLEDGE OR MAY BE A PART OF ANOTHER DESIGN DISCIPLINE. IT IS THE CONTRACTOR'S / BIDDER'S RESPONSIBILITY TO REVIEW THE PLANS, INSPECT THE SITE AND PROVIDE HIS OWN DUE DILIGENCE TO INCLUDE IN HIS BID WHAT ADDITIONAL ITEMS, IN HIS OPINION, MAY BE NECESSARY FOR DEMOLITION. ANY ADDITIONAL ITEMS IDENTIFIED BY THE CONTRACTOR / BIDDER SHALL BE IDENTIFIED IN THE BID AND REPORTED TO THE OWNER AND ENGINEER OF RECORD. WYSER ENGINEERING TAKES NO RESPONSIBILITY FOR ITEMS ON THE PROPERTY THAT COULD NOT BE LOCATED BY A REASONABLE OBSERVATION OF THE PROPERTY OR OF WHICH THEY WOULD HAVE NO KNOWLEDGE.
- PRIOR TO CONSTRUCTION, THE CONTRACTOR IS RESPONSIBLE FOR:
 - EXAMINING ALL SITE CONDITIONS RELATIVE TO THE CONDITIONS INDICATED ON THE ENGINEERING DRAWINGS. ANY DISCREPANCIES ARE TO BE REPORTED TO THE OWNER AND ENGINEER AND RESOLVED PRIOR TO THE START OF CONSTRUCTION.
 - VERIFYING UTILITY ELEVATIONS AND NOTIFYING OWNER AND ENGINEER OF ANY DISCREPANCIES. NO WORK SHALL BE PERFORMED UNTIL THE DISCREPANCIES ARE RESOLVED.
- NOTIFYING ALL UTILITIES PRIOR TO THE REMOVAL OF ANY UNDERGROUND UTILITIES.
- NOTIFYING THE OWNER, DESIGN ENGINEER AND LOCAL CONTROLLING MUNICIPALITY 48 HOURS PRIOR TO THE START OF CONSTRUCTION TO ARRANGE FOR APPROPRIATE CONSTRUCTION INSPECTION.
- CONTRACTOR SHALL COORDINATE PRIVATE UTILITY REMOVAL / ABANDONMENT AND NECESSARY RELOCATIONS WITH RESPECTIVE UTILITY COMPANY. COORDINATION REQUIRED PRIOR TO CONSTRUCTION.
- ABANDONED / REMOVED ITEMS SHALL BE DISPOSED OF OFF SITE UNLESS OTHERWISE NOTED.
- CONTRACTOR SHALL INSTALL A PEDESTRIAN FENCE AROUND ALL EXCAVATIONS TO BE LEFT OPEN OVERNIGHT AS REQUIRED.
- CONTRACTOR TO REMOVE EXISTING UTILITY PIPE AND BACKFILL WITH SELECT FILL OR PROVIDE PIPE BACK-FILLING WITHIN BUILDING FOOTPRINT USING "LOW DENSITY CONCRETE / FLOWABLE FILL".
- GRANULAR BACKFILL MATERIALS ARE REQUIRED FOR FILL UNDER PROPOSED PAVED AREAS.
- RESTORATION OF THE EXISTING RIGHT-OF-WAYS AS NEEDED ARE CONSIDERED INCIDENTAL AND SHOULD BE PART OF THE COST OF THE UNDERGROUND IMPROVEMENTS, DEMOLITION AND REMOVAL. THIS INCLUDES, BUT IS NOT LIMITED TO, CURB & GUTTER, SIDEWALK, TOPSOIL, SEEDING AND MULCHING.
- ANY SANITARY SEWER, SANITARY SEWER SERVICES, WATER MAIN, WATER SERVICES, STORM SEWER, OR OTHER UTILITIES, WHICH ARE DAMAGED BY THE CONTRACTORS, SHALL BE REPAIRED TO THE OWNER'S SATISFACTION AT THE CONTRACTOR'S EXPENSE.

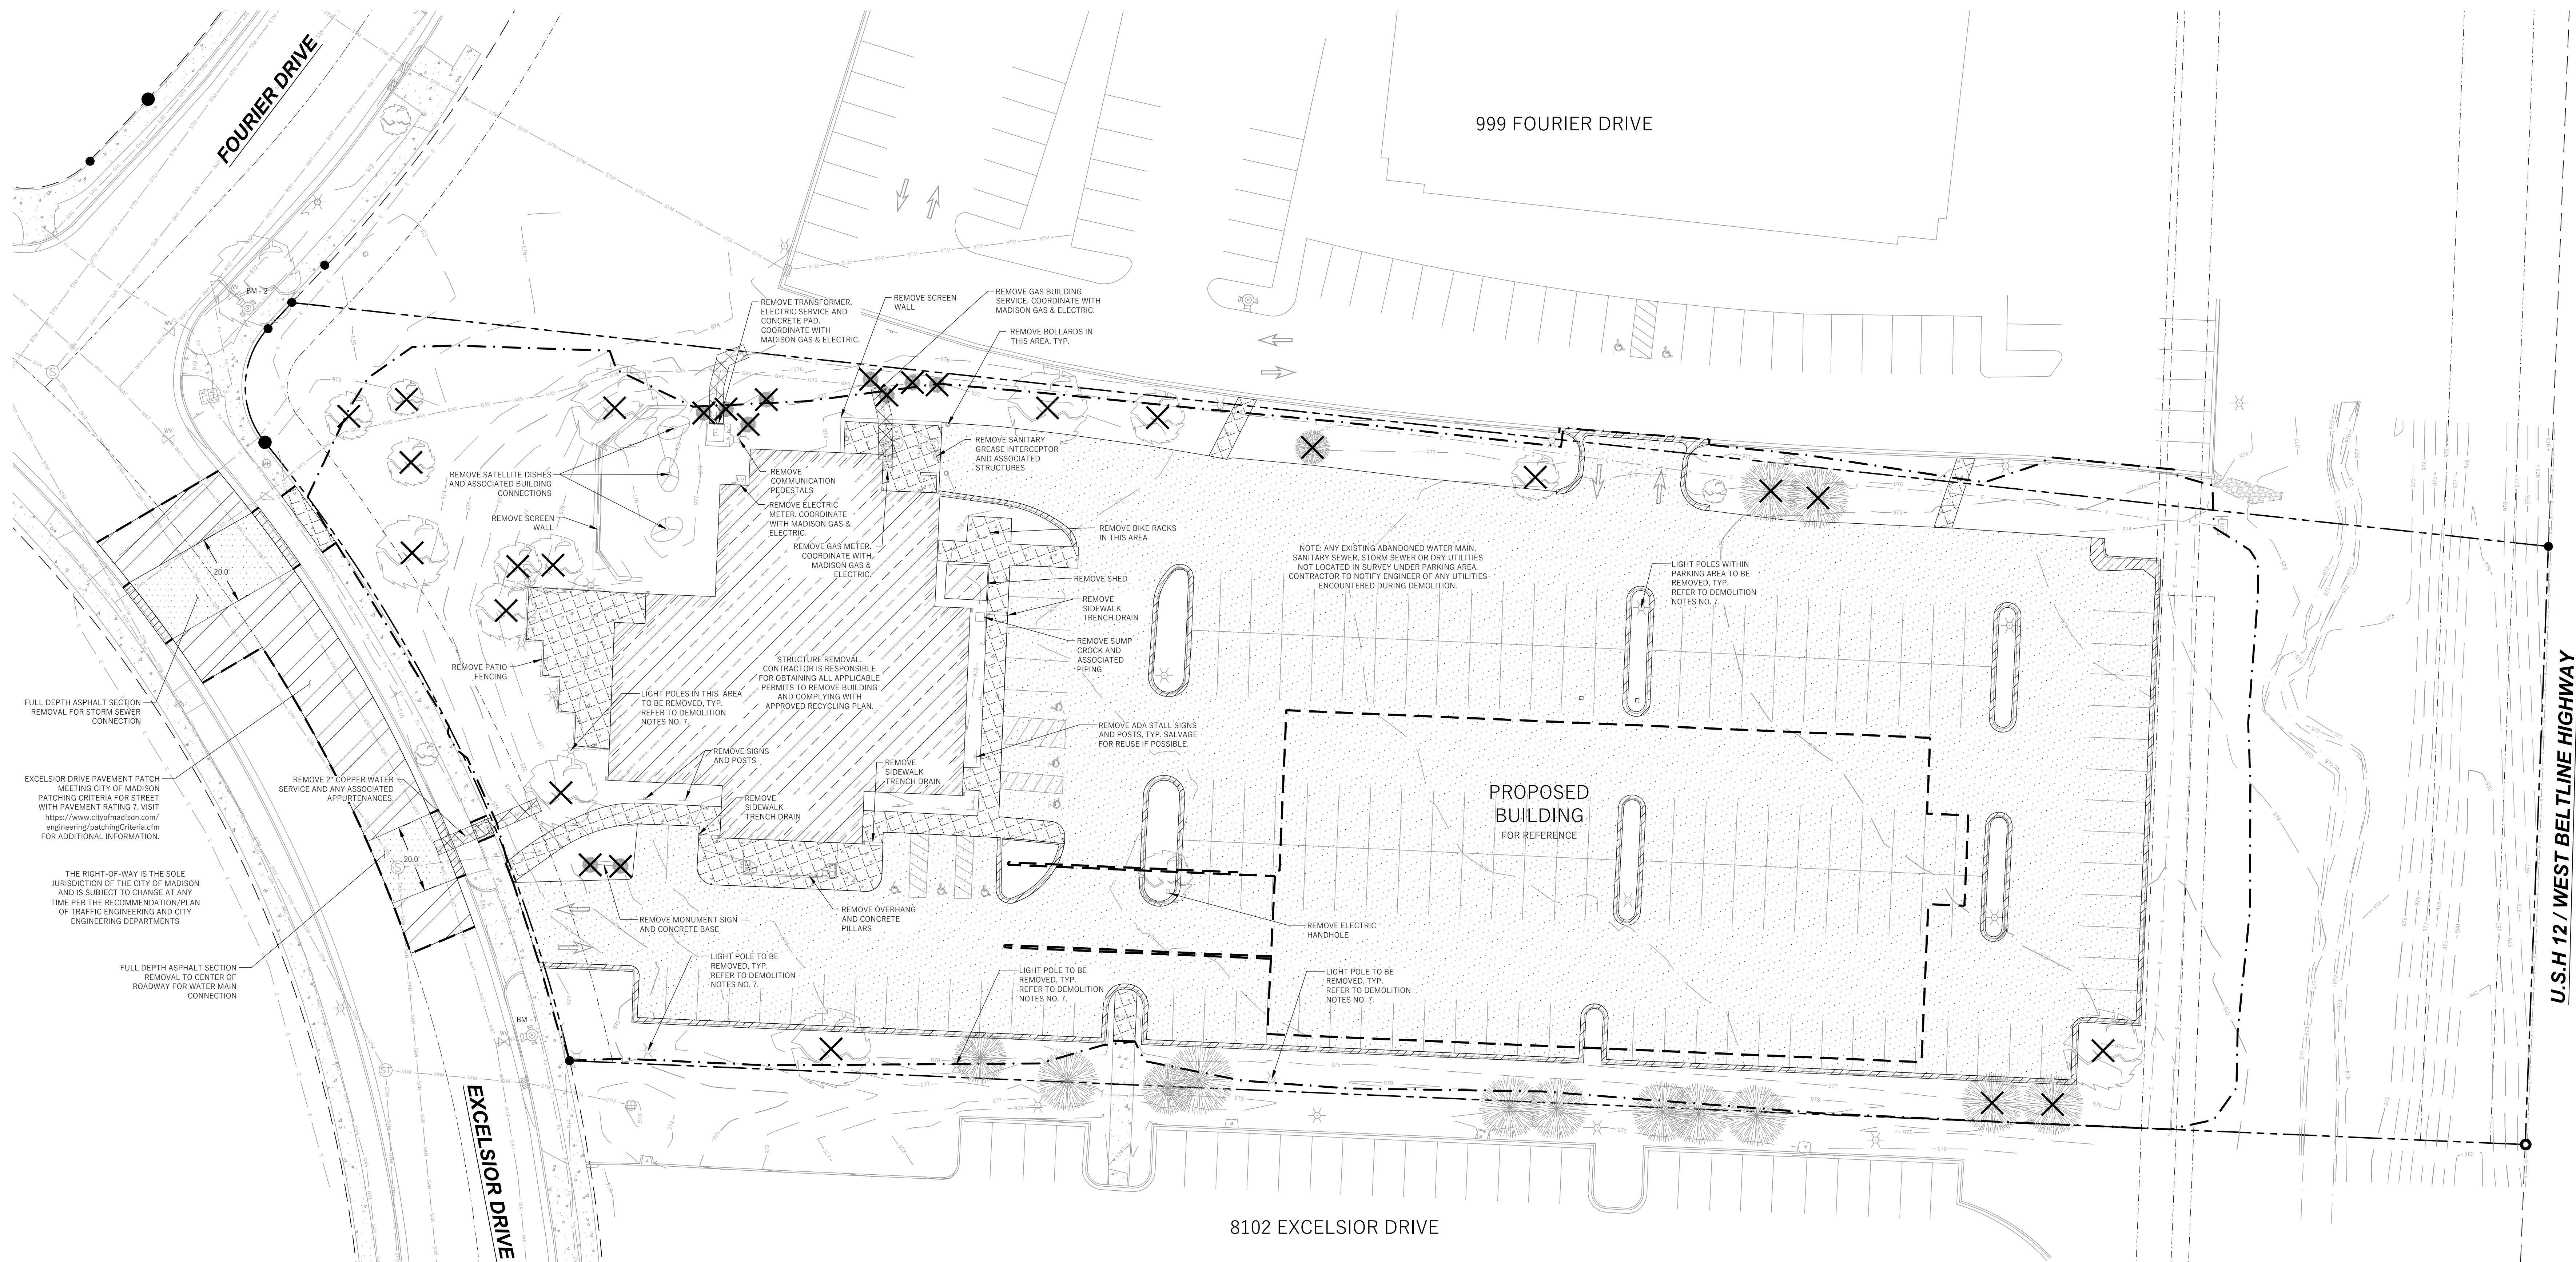

FULL DEPTH ASPHALT SECTION - REMOVAL FOR STORM SEWER CONNECTION

EXCELSIOR DRIVE PAVEMENT PATCH MEETING CITY OF MADISON PATCHING CRITERIA FOR STREET WITH PAVEMENT RATINGS. VISIT <https://www.cityofmadison.com/engineering/patchingCriteria.cfm> FOR ADDITIONAL INFORMATION.

THE RIGHT-OF-WAY IS THE SOLE JURISDICTION OF THE CITY OF MADISON AND IS SUBJECT TO CHANGE AT ANY TIME PER THE RECOMMENDATION/PLAN OF TRAFFIC ENGINEERING AND CITY ENGINEERING DEPARTMENTS

FULL DEPTH ASPHALT SECTION - REMOVAL TO CENTER OF ROADWAY FOR WATER MAIN CONNECTION

REMOVE 2" COPPER WATER SERVICE AND ANY ASSOCIATED APPURTENANCES.

EXCELSIOR DRIVE

8102 EXCELSIOR DRIVE

999 FOURIER DRIVE

U.S.H. 12 / WEST BELTLINE HIGHWAY

Scale: 1"=20' on NTS on 1"

WYSER ENGINEERING

8150 EXCELSIOR DRIVE
MADISON, WI 53717

OLD SAUK TRAILS BUILDING
CITY OF MADISON, DANE COUNTY, WI
Sheet Title: DEMOLITION PLAN

DRAWN BY: AJW 12/4/2019 8:06:44 AM

BENCHMARK TABLE

BM LABEL	ELEVATION	DESCRIPTION
BM - 1	976.18	TOP NUT OF HYDRANT NEAR SOUTHWEST CORNER OF PROPERTY
BM - 2	974.96	TOP NUT OF HYDRANT AT SOUTHEAST QUADRANT OF FOURIER DRIVE AND EXCELSIOR DRIVE

* REFER TO GENERAL NOTE NO. 2

Revisions:		
No.	Date:	Description:

Graphic Scale: 0' 5' 10' 20' 30'

Wyser Number: 19-0672
Set Type: REVIEW
Date Issued: 05/15/2020
Sheet Number: C101

DIGGERS HOTLINE
Toll Free (800) 242-8511 or 811
Hearing Impaired TDD (800) 542-2289
www.DiggersHotline.com

NOT FOR CONSTRUCTION

LEGEND (PROPOSED)

- PROPERTY BOUNDARY
- EASEMENT
- BUILDING LINE
- BUILDING OVERHANG
- DISTURBANCE LIMITS
- 18" STANDARD CURB AND GUTTER
- 18" REJECT CURB AND GUTTER
- ASPHALT PAVEMENT
- CONCRETE PAVEMENT
- 975 MAJOR CONTOUR
- 974 MINOR CONTOUR
- STW STORM SEWER
- STW-100 STORM SEWER
- 972.29 SW SPOT ELEVATION
- DRAINAGE BREAK
- DRAINAGE ARROW
- SILT FENCE
- INLET PROTECTION

NOTE:
 SPOT GRADES ARE AS FOLLOWS:
 BC - BACK OF CURB
 BW - FINISH GRADE ADJACENT BOTTOM OF WALL (NOT FOOTING)
 EC - EDGE OF CONCRETE PAVEMENT
 EP - EDGE OF ASPHALT PAVEMENT
 FG - FINISHED FLOOR GRADE
 FL - FLOW LINE
 SW - EDGE OF SIDEWALK
 TW - FINISH GRADE ADJACENT TOP OF WALL

GENERAL NOTES


- UNDERLYING SITE CONTOURS AND INFORMATION BASED ON TOPOGRAPHIC & UTILITY DATA AS SURVEYED BY WYSER ENGINEERING ON THE WEEK OF JANUARY 8, 2020. WYSER ENGINEERING SHALL NOT BE HELD RESPONSIBLE FOR ANY ERRORS OR OMISSIONS THAT MAY ARISE AS A RESULT OF EROSION OR INCOMPLETE INFORMATION PROVIDED BY OTHERS. CONTRACTOR TO CORRECT ALL ELEVATIONS, GENERAL DRAINAGE AND EARTHWORK REQUIREMENTS PRIOR TO CONSTRUCTION.
- THE BENCHMARK LOCATIONS ARE SHOWN FOR REFERENCE ONLY ON THIS PLAN. THE BENCHMARKS SHALL BE VALIDATED BY LICENSED LAND SURVEYOR PRIOR TO CONSTRUCTION. CONTRACTOR ASSUMES RISK ASSOCIATED WITH BENCHMARK ELEVATIONS UNTIL CONFIRMED.
- CONTRACTOR TO OBTAIN APPROPRIATE PERMITS FOR STREET OPENINGS & TO WORK WITHIN THE CITY'S LAND IF REQUIRED.
- WYSER ENGINEERING SHALL BE HELD HARMLESS AND DOES NOT WARRANT ANY DEVIATIONS BY THE OWNER OR CONTRACTOR FROM THE APPROVED CONSTRUCTION PLANS THAT MAY RESULT IN DISSEMINARY ACTIONS BY REGULATORY AGENCIES.
- IF ANY ERRORS, DISCREPANCIES, OR OMISSIONS WITHIN THE PLAN BECOME APPARENT, IT SHALL BE BROUGHT TO THE ATTENTION OF THE ENGINEER PRIOR TO CONSTRUCTION SO THAT CLARIFICATION OR REDESIGN MAY OCCUR.
- ALL MUNICIPAL UTILITY CONNECTIONS, WORK IN ROW, PUBLIC OUTLETS AND PUBLIC EASEMENTS SHALL BE IN ACCORDANCE WITH CITY OF MADISON STANDARD SPECIFICATIONS FOR PUBLIC WORKS CONSTRUCTION.

CONSTRUCTION SITE EROSION CONTROL REQUIREMENTS


- POST WDNR CERTIFICATE OF PERMIT COVERAGE AND MUNICIPAL EROSION CONTROL PERMITS ON SITE AND MAINTAIN UNTIL CONSTRUCTION ACTIVITIES HAVE CEASED. THE SITE IS STABILIZED, AND A NOTICE OF TERMINATION IS FILED WITH WDNR.
- KEEP A COPY OF THE CURRENT EROSION CONTROL PLAN ON SITE THROUGHOUT THE DURATION OF THE PROJECT.
- ENGINEER / CITY OF MADISON / WDNR HAS THE RIGHT TO REQUIRE CONTRACTOR TO IMPLEMENT ADDITIONAL EROSION CONTROL MEASURES AS NECESSARY. CONTRACTOR MUST NOTIFY THE CITY OF MADISON BUILDING INSPECTOR TO SCHEDULE A MEETING A MINIMUM OF TWO (2) WORKING DAYS IN ADVANCE OF ANY SOIL DISTURBANCE ACTIVITIES.
- SUBMIT PLAN REVISIONS OR AMENDMENTS TO THE WDNR AT LEAST 5 DAYS PRIOR TO FIELD IMPLEMENTATION.
- THE SITE CONTRACTOR IS RESPONSIBLE FOR ROUTINE SITE INSPECTIONS AT LEAST ONCE EVERY 7 DAYS AND WITHIN 24 HOURS AFTER A RAINFALL EVENT OF 0.5 INCHES OR GREATER. KEEP INSPECTION REPORTS ON-SITE AND MAKE THEM AVAILABLE UPON REQUEST.
- INSPECT AND MAINTAIN ALL INSTALLED EROSION CONTROL PRACTICES UNTIL THE CONTRIBUTING DRAINAGE AREA HAS BEEN STABILIZED.
- WHEN POSSIBLE, PRESERVE EXISTING VEGETATION (ESPECIALLY ADJACENT TO SURFACE WATERS), MINIMIZE LAND DISTURBING CONSTRUCTION ACTIVITY ON SLOPES OF 20% OR MORE, MINIMIZE SOIL COMPACTION, AND PRESERVE TOPSOIL.
- REFER TO THE WDNR STORMWATER CONSTRUCTION TECHNIQUE STANDARDS AT http://dnr.wis.gov/topic/stormwater/standards/consr_standards.html
- INSTALL PERIMETER EROSION CONTROLS AND ROCK TRACKING PAD CONSTRUCTION ENTRANCES PRIOR TO ANY LAND-DISTURBING ACTIVITIES, INCLUDING CLEARING AND GRUBBING. USE WDNR TECHNICAL STANDARD STONE TRACKING PAD AND THE WASHING #100 FOR ROCK CONSTRUCTION ENTRANCES.
- INSTALL INLET PROTECTION PRIOR TO LAND-DISTURBING ACTIVITIES IN THE CONTRIBUTING DRAINAGE AREA AND/OR IMMEDIATELY UPON INLET INSTALLATION. COMPLY WITH WDNR TECHNICAL STANDARD STORM DRAIN INLET PROTECTION FOR CONSTRUCTION SITES #100 AND DANE COUNTY REQUIREMENTS FOR FRAMED INLET PROTECTION.
- CONTRACTOR TO PROVIDE SOLID LID OR METAL PLATE ON ALL OPEN MANHOLES DURING CONSTRUCTION TO MINIMIZE SEDIMENT FROM ENTERING THE STORM SEWER SYSTEM.
- STAGE CONSTRUCTION GRADING ACTIVITIES TO MINIMIZE THE CUMULATIVE EXPOSED AREA. CONDUCT TEMPORARY GRADING FOR EROSION CONTROL PER WDNR TECHNICAL STANDARD TEMPORARY GRADING PRACTICES FOR EROSION CONTROL #1067.
- PERMITTING OF GROUNDWATER DEWATERING IS THE RESPONSIBILITY OF THE CONTRACTOR. GROUNDWATER DEWATERING IS SUBJECT TO A DNR WASTEWATER DISCHARGE PERMIT AND A DNR HIGH CAPACITY WELL APPROVAL IF CUMULATIVE PUMP CAPACITY IS TO EXCEED 100 GPM.
- PROVIDE ANTI-SCOUR PROTECTION AND MAINTAIN NON-EROSIVE FLOW DURING DEWATERING. PERFORM DEWATERING OF ACCUMULATED SURFACE RUNOFF IN ACCORDANCE WITH WDNR TECHNICAL STANDARD DEWATERING #1061.
- COMPLETE AND STABILIZE SEDIMENT BASINS/TRAPS OR WET PONDS PRIOR TO MASS LAND DISTURBANCE TO CONTROL RUNOFF DURING CONSTRUCTION. REMOVE SEDIMENT AS NEEDED TO MAINTAIN 3 FEET OF DEPTH TO THE OUTLET, AND PROPERLY DISPOSE OF SEDIMENT REMOVED DURING MAINTENANCE. REFER TO WDNR CONSTRUCT AND MAINTAIN THE SEDIMENT BASIN PER WDNR TECHNICAL STANDARD SEDIMENT BASIN #1068 AND SEDIMENT TRAP # 1063.
- CONSTRUCT AND PROTECT THE BIOMITIGATION BASIN AND VEGETATION FROM RUNOFF AND SEDIMENT DURING CONSTRUCTION. REFER TO WDNR TECHNICAL STANDARD BIOMITIGATION FOR INFILTRATION # 1004.
- INSTALL AND MAINTAIN SILT FENCING PER WDNR TECHNICAL STANDARD SILT FENCE #1066. REMOVE SEDIMENT FROM BEHIND SILT FENCES AND SEDIMENT BARRIERS BEFORE SEDIMENT REACHES A DEPTH THAT IS EQUAL TO ONE-HALF OF THE FENCE AND/OR BARRIER HEIGHT.
- REPAIR BREAKS AND GAPS IN SILT FENCES AND BARRIERS IMMEDIATELY. REPLACE DECOMPOSING STRAW BALES (TYPICAL BALE LIFE IS 1 MONTH). LOCK, INSTALL, AND MAINTAIN STRAW BALES PER WDNR TECHNICAL STANDARD DITCH CHECKS #1062.
- INSTALL AND MAINTAIN FILTER SOCKS IN ACCORDANCE WITH WDNR TECHNICAL STANDARD INTERIM MANUFACTURED PERIMETER CONTROL AND SLOPE INTERRUPTION PRODUCTS # 1071.
- IMMEDIATELY STABILIZE STOCKPILES AND SURROUND STOCKPILES AS NEEDED WITH SILT FENCE OR OTHER PERIMETER CONTROL IF STOCKPILES WILL REMAIN INACTIVE FOR 7 DAYS OR LONGER.
- IMMEDIATELY STABILIZE ALL DISTURBED AREAS THAT WILL REMAIN INACTIVE FOR 14 DAYS OR LONGER. BETWEEN SEPTEMBER 15 AND OCTOBER 15, STABILIZE WITH MULCH, TACKIFIER, AND A PERENNIAL SEED MIXED WITH WINTER WHEAT, ANNUAL OATS, OR ANNUAL RYE, AS APPROPRIATE FOR REGION AND SOIL TYPE. OCTOBER 15 THROUGH COLD WEATHER, STABILIZE WITH A POLYMER AND DORMANT SEED MIX, AS APPROPRIATE FOR REGION AND SOIL TYPE.
- STABILIZE AREAS OF FINAL GRADING WITHIN 7 DAYS OF REACHING FINAL GRADE.
- SWEEP/CLEAN UP ALL SEDIMENT/TRASH THAT MOVES OFF-SITE DUE TO CONSTRUCTION ACTIVITY OR STORM EVENTS BEFORE THE END OF THE SAME WORKDAY OR AS DIRECTED BY THE AUTHORITIES WITH JURISDICTION. SEPARATE SWEEP MATERIALS, SOILS AND TRASH AND DISPOSE OF APPROPRIATELY.
- THE CONTRACTOR IS RESPONSIBLE FOR CONTROLLING DUST PER WDNR TECHNICAL STANDARD DUST CONTROL ON CONSTRUCTION SITES # 1068.
- PROPERLY DISPOSE OF ALL WASTE AND UNUSED BUILDING MATERIALS INCLUDING GARBAGE, DEBRIS, CLEANING WASTES, OR OTHER CONSTRUCTION MATERIALS) AND DO NOT ALLOW THESE MATERIALS TO BE CARRIED BY RUNOFF INTO THE RECEIVING CHANNEL.
- COORDINATE WITH THE AUTHORITIES WITH JURISDICTION TO UPDATE THE LAND DISTURBANCE PERMIT TO INDICATE THE ANTICIPATED OR LIKELY DISPOSAL LOCATIONS FOR ANY EXCAVATED SOILS OR CONSTRUCTION DEBRIS THAT WILL BE HAILED OFF-SITE FOR DISPOSAL. THE DEPOSITED OR STOCKPILED MATERIAL NEEDS TO INCLUDE PERIMETER SEDIMENT CONTROL MEASURES (SUCH AS SILT FENCE, HAY BALES, FILTER SOCKS, OR COMPACTED EARTHEN BERMS).
- FOR NON-CHANNELIZED FLOW ON DISTURBED OR CONSTRUCTED SLOPES, PROVIDE CLASS I TYPE B EROSION CONTROL MATTING. INSTALL AND MAINTAIN PER WDNR TECHNICAL STANDARD NON-CHANNEL EROSION MAT #1052.
- FOR CHANNELIZED FLOW ON DISTURBED OR CONSTRUCTED SLOPES, PROVIDE CLASS II TYPE B EROSION CONTROL MATTING UNLESS OTHERWISE SPECIFIED ON THE PLAN. INSTALL AND MAINTAIN PER WDNR TECHNICAL STANDARD CHANNEL EROSION MAT #1053.
- MAKE PROVISIONS FOR WATERING DURING THE FIRST 8 WEEKS FOLLOWING SEEDING OR PLANTING OF DISTURBED AREAS WHENEVER MORE THAN 7 CONSECUTIVE DAYS OF DRY WEATHER OCCUR.
- THE CONTRACTOR IS RESPONSIBLE FOR COMPLYING WITH ALL APPLICABLE WDNR REMEDIATION AND WASTE MANAGEMENT REQUIREMENTS FOR HANDLING AND DISPOSING OF CONTAMINATED MATERIALS. SITE-SPECIFIC INFORMATION FOR AREAS WITH KNOWN OR SUSPECTED SOIL AND/OR GROUNDWATER CONTAMINATION CAN BE FOUND ON WDNR'S BUREAU OF REMEDIATION AND DEVELOPMENT TRACKING SYSTEM (BRTS) PUBLIC DATABASE AT: <http://dms.wt.gov/bdwr/>
- INSTALL AND MAINTAIN A CONCRETE WASHOUT BASIN PER EPA 833-F-11-006. <https://www.epa.gov/epahq/epa/constructionwashout.pdf>. REQUIRE USE BY ALL CONCRETE CONTRACTORS. LIQUID MAY BE REUSED IN CONCRETE MIXING, EVAPORATED, OR DISPOSED OF AS WASTEWATER.

GRADING, SEEDING & RESTORATION NOTES

- ALL GRADES SHOWN ARE FINAL FINISHED SURFACE GRADES.
- AREAS TO BE SEEDING SHALL HAVE A MINIMUM 6 INCHES TOPSOIL, UNLESS OTHERWISE NOTED.
- RESTORATION SHALL OCCUR AS SOON AS PRACTICABLE AFTER THE DISTURBANCE, WITHIN 7 DAYS OF TOPSOILING.
- AREAS NOT RESTORED WITH EROSION MATTING OR OTHER STABILIZATION MEASURES SHALL BE STABILIZED WITH MULCH.
- APPLY ANIONIC POLYMER TO DISTURBED AREAS IF EROSION BECOMES PROBLEMATIC.
- INSTALL EROSION CONTROLS ON THE DOWNSTREAM SIDE OF STOCKPILES AND PROVIDE TEMPORARY SEEDING ON STOCKPILES WHICH ARE TO REMAIN IN PLACE FOR MORE THAN 7 DAYS.
- MULCH SHALL BE WEED-FREE STRAW WHICH BE INSTALLED AT THE RATE OF 2 TONS PER ACRE PER SECTION 627 OF 'STANDARD SPECIFICATIONS FOR HIGHWAY AND STRUCTURE CONSTRUCTION' (WISDOT 2014)
- PERMANENT SEEDING SHALL NOT OCCUR BETWEEN SEPTEMBER 15TH AND APRIL 15TH. ALTERNATE SEEDING/PLANTING METHODS AND/OR EROSION PROTECTION MAY BE NECESSARY FOR SEEDING/PLANTING THAT OCCURS DURING THAT TIME. COORDINATE WITH THE OWNER AS NECESSARY.
- TEMPORARY STABILIZATION SHALL CONSIST OF ONE OR MORE OF THE FOLLOWING OPTIONS:
 - TEMPORARY SEEDING CONSISTING OF ANNUAL RYE GRASS APPLIED AT A RATE OF 1.5 LBS PER 1000 SQUARE FEET.
 - WISDOT PAL CLASS I TYPE B URBAN EROSION CONTROL MAT.
- IMMEDIATELY STABILIZE ALL DISTURBED AREAS THAT WILL REMAIN INACTIVE FOR 14 DAYS OR LONGER. BETWEEN SEPTEMBER 15 AND OCTOBER 15, STABILIZE WITH MULCH, TACKIFIER, AND A PERENNIAL SEED MIXED WITH WINTER WHEAT, ANNUAL OATS, OR ANNUAL RYE, AS APPROPRIATE FOR REGION AND SOIL TYPE. OCTOBER 15 THROUGH COLD WEATHER, STABILIZE WITH A POLYMER AND DORMANT SEED MIX, AS APPROPRIATE FOR REGION AND SOIL TYPE.

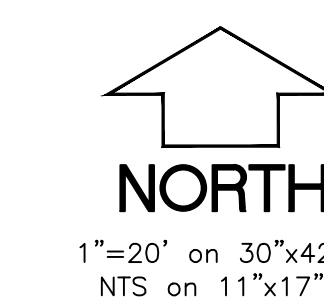

WYSER ENGINEERING

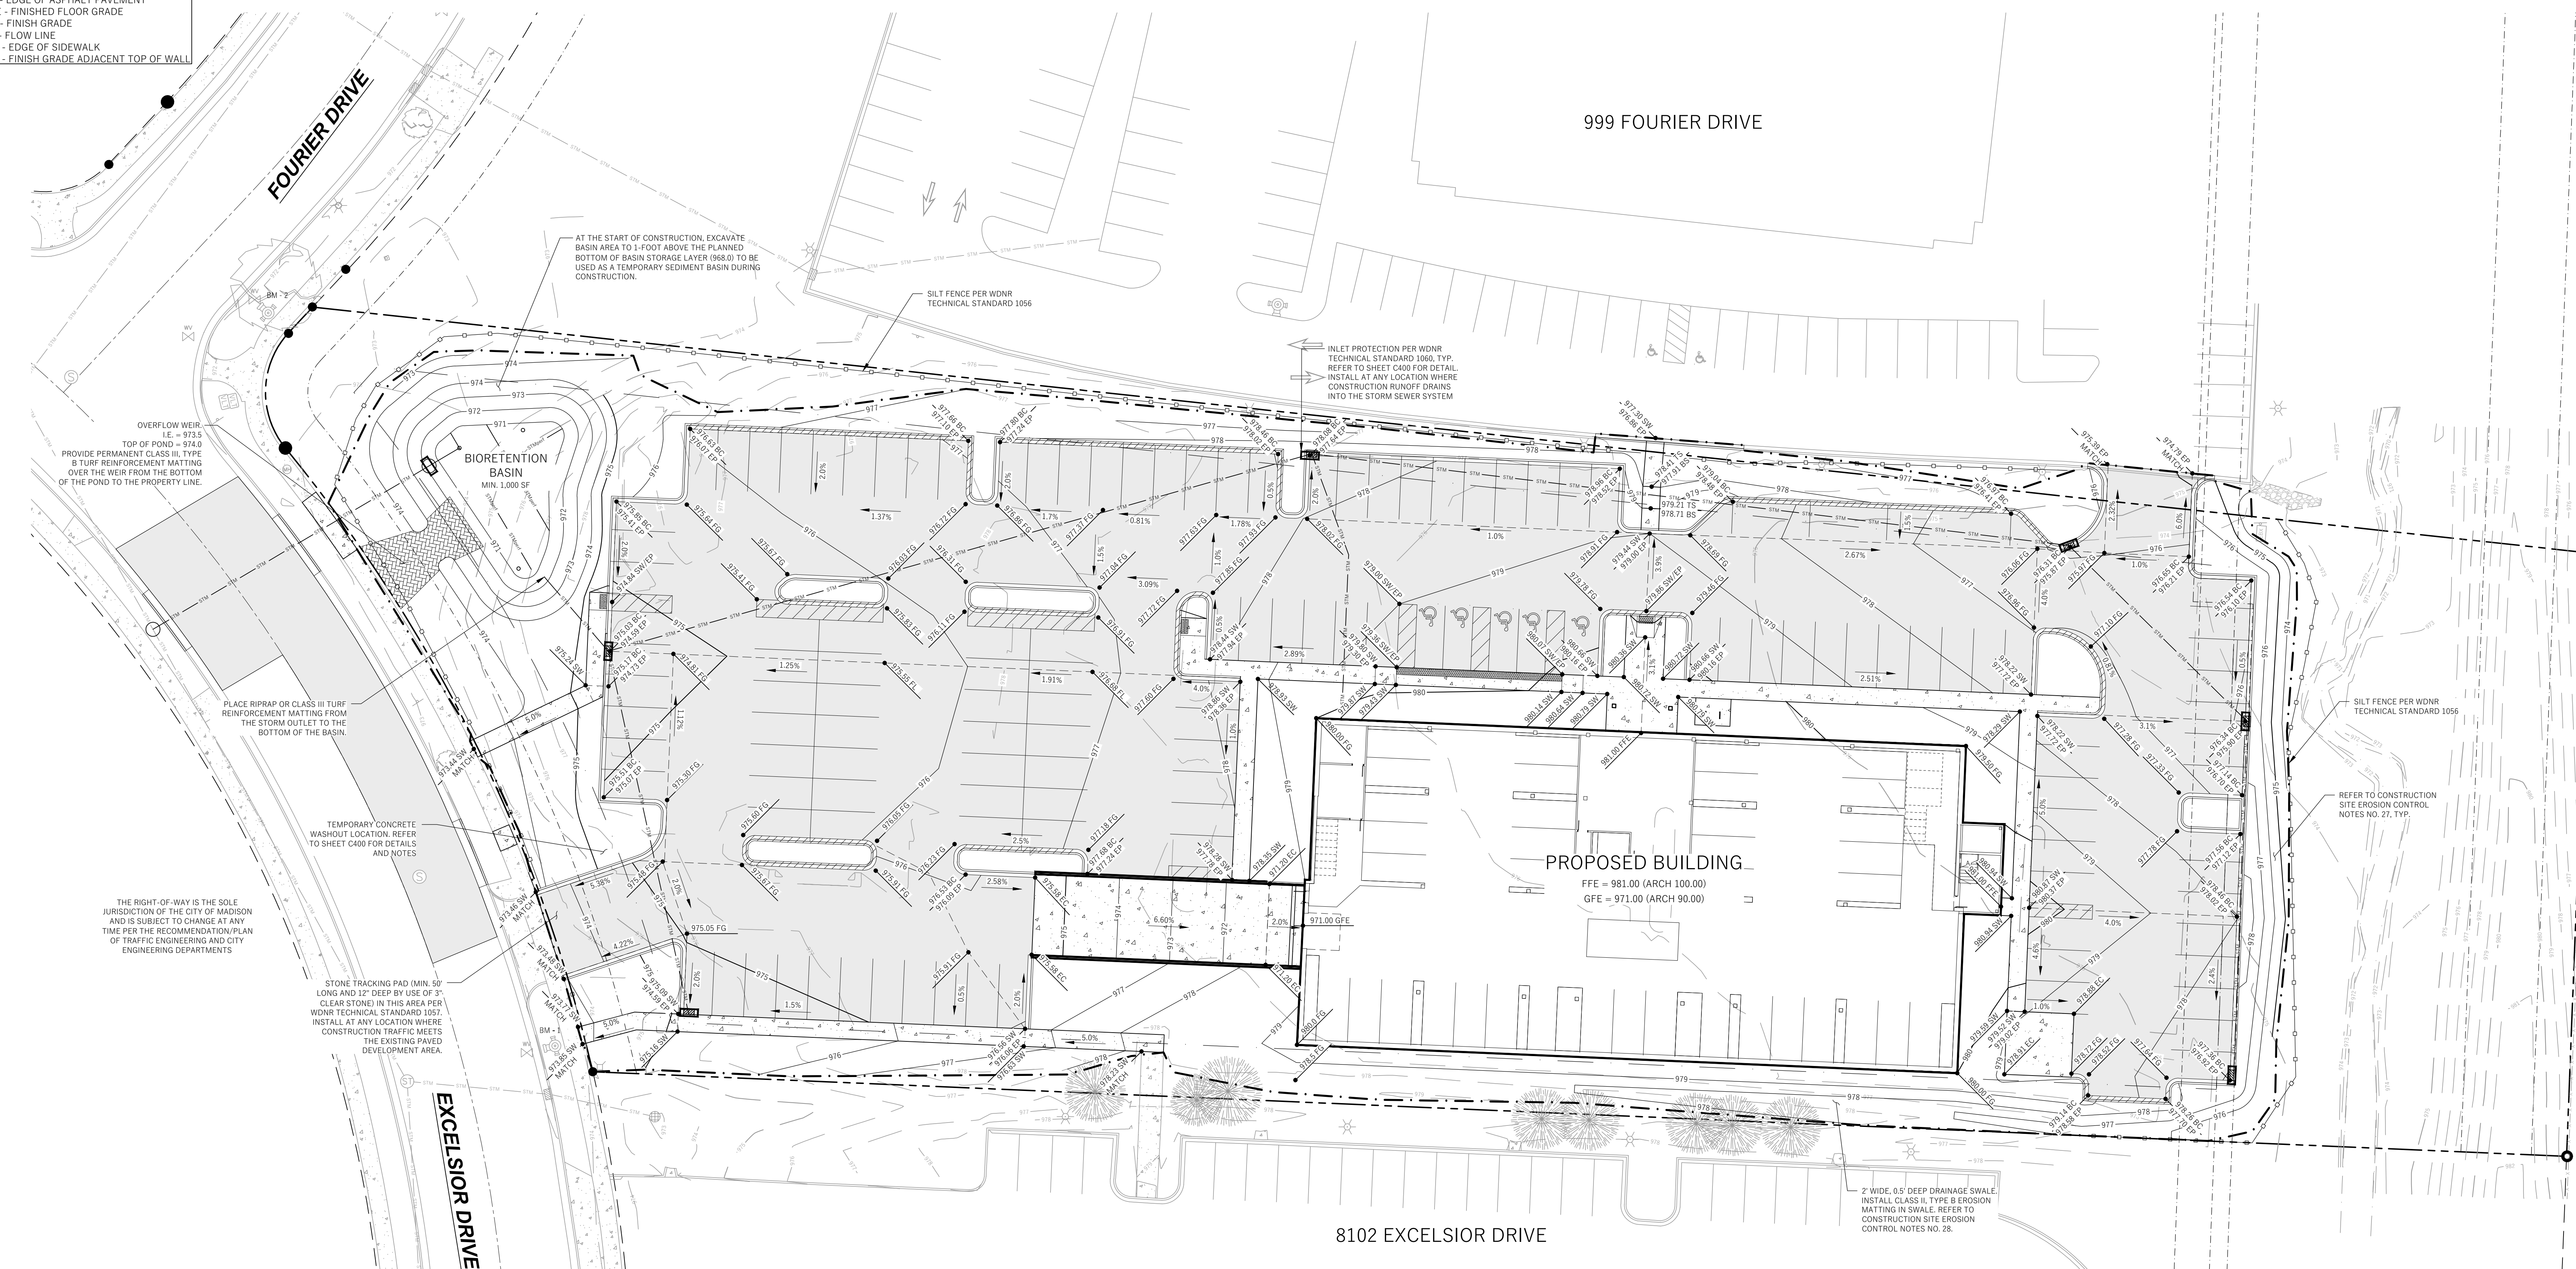

EROSION CONTROL CONSTRUCTION SCHEDULE

- 07/01/2020 - INITIAL LAND DISTURBING - INSTALL ALL PERIMETER EROSION CONTROL DEVICES INCLUDING STONE TRACKING PAD, SILT FENCE AND INLET PROTECTION OF EXISTING INLETS, INCLUDING PUBLIC INLETS WITHIN THE PUBLIC STREET.
- DURING CONSTRUCTION
 - AS INLETS ARE INSTALLED, INSTALL INLET PROTECTION.
 - SOIL STOCKPILES WHICH ARE LEFT UNUSED FOR MORE THAN 7 DAYS SHALL BE STABILIZED AND SILT FENCE INSTALLED AROUND THE PILE.
 - IMMEDIATELY STABILIZE ALL DISTURBED AREAS THAT WILL REMAIN INACTIVE FOR 14 DAYS OR LONGER.
- 07/15/2020 - STRIP TOPSOIL AND STOCKPILE. MASS GRADING/SUBGRADE PREPARATION, INCLUDING TEMPORARY SEDIMENT BASIN IN THE LOCATION OF THE BIORETENTION BASIN.
- 08/15/2020 - 08/01/2021 - INSTALL STORM SEWER SYSTEM, PLACE CRUSHED AGGREGATE BASE COURSE, BUILDING CONSTRUCTION
- 10/15/2020 - TEMPORARY MULCH OR EROSION MAT ON DISTURBED OPEN AREAS OUTSIDE OF CONSTRUCTION LIMITS.
- 05/15/2021 - SITE PAVING. FINAL SITE STABILIZATION WITH SEED, MULCH AND EROSION MATTING WHERE REQUIRED.
- 05/20/2021 - BIORETENTION CONSTRUCTION INCLUDING SUBSURFACE MATERIALS. FINAL PLANTING TO BE COMPLETED WHEN CONSTRUCTION SITE HAS BEEN STABILIZED.
- 07/15/2021 - FINAL SITE STABILIZATION - ALL PERSISTENT AREAS DISTURBED DURING CONSTRUCTION WILL BE RESTORED WITH A MINIMUM OF 6" OF TOPSOIL, FERTILIZER, SEED, AND MULCH WITHIN SEVEN (7) DAYS OF FINAL GRADING.

DRAWN BY: AJW 12/4/2019 6:06:44 AM

BENCHMARK TABLE		
BM LABEL	ELEVATION	DESCRIPTION
BM - 1	976.18	TOP NUT OF HYDRANT NEAR SOUTHWEST CORNER OF PROPERTY
BM - 2	974.96	TOP NUT OF HYDRANT AT SOUTHEAST QUADRANT OF FOURIER DRIVE AND EXCELSIOR DRIVE

* REFER TO GENERAL NOTE NO. 2

U.S.H. 12 / WEST BELTLINE HIGHWAY

NOT FOR CONSTRUCTION

OLD SAUK TRAILS BUILDING
 CITY OF MADISON, DANE COUNTY, WI
 Sheet Title: GRADING & EROSION CONTROL PLAN

Revisions:		
No.	Date:	Description:

Graphic Scale: 0' 5' 10' 20' 30'

Wysers Number: 19-0672
 Set Type: REVIEW
 Date Issued: 05/15/2020
 Sheet Number: C200

DIGGERS HOTLINE
 Toll Free (800) 242-8511 or- 811
 Hearing Impaired TDD (800) 542-2289
www.DiggersHotline.com

8150 EXCELSIOR DRIVE
MADISON, WI 53717

LEGEND (PROPOSED)

---	PROPERTY BOUNDARY
---	EASEMENT
---	BUILDING LINE
---	BUILDING OVERHANG
---	18" STANDARD CURB AND GUTTER
---	18" REJECT CURB AND GUTTER
---	ASPHALT PAVEMENT
---	CONCRETE PAVEMENT
---	WATER MAIN
---	STORM SEWER
---	SANITARY SEWER
---	GAS SERVICE (DESIGN BY OTHERS)
---	ELECTRIC SERVICE (DESIGN BY OTHERS)
---	STORMWATER TREATMENT FACILITY

GENERAL NOTES

- UNDERLYING SITE CONTOURS AND INFORMATION BASED ON TOPOGRAPHIC & UTILITY DATA AS SURVEYED BY WYSER ENGINEERING ON THE WEEK OF JANUARY 6, 2020. WYSER ENGINEERING SHALL NOT BE HELD RESPONSIBLE FOR ANY ERRORS OR OMISSIONS THAT MAY ARISE AS A RESULT OF ERRONEOUS OR INCOMPLETE INFORMATION PROVIDED BY OTHERS. CONTRACTOR TO CONFIRM ALL ELEVATIONS, GENERAL DRAINAGE AND EARTHWORK REQUIREMENTS PRIOR TO CONSTRUCTION.
- THE BENCHMARK LOCATIONS ARE SHOWN FOR REFERENCE ONLY ON THIS PLAN. THE BENCHMARKS SHALL BE VALIDATED BY LICENSED LAND SURVEYOR PRIOR TO CONSTRUCTION. CONTRACTOR ASSUMES RISK ASSOCIATED WITH BENCHMARK ELEVATIONS UNTIL CONFIRMED.
- CONTRACTOR TO OBTAIN APPROPRIATE PERMITS FOR STREET OPENINGS & TO WORK WITHIN THE CITY'S LAND IF REQUIRED.
- WYSER ENGINEERING SHALL BE HELD HARMLESS AND DOES NOT WARRANT ANY DEVIATIONS BY THE OWNER OR CONTRACTOR FROM THE APPROVED CONSTRUCTION PLANS THAT MAY RESULT IN DISCONTINUOUS ACTIONS BY REGULATORY AGENCIES.
- IF ANY ERRORS, DISCREPANCIES, OR OMISSIONS WITHIN THE PLAN BECOME APPARENT, IT SHALL BE BROUGHT TO THE ATTENTION OF THE ENGINEER PRIOR TO CONSTRUCTION SO THAT CLARIFICATION OR REDESIGN MAY OCCUR.
- ALL MUNICIPAL UTILITY CONNECTIONS, WORK IN ROW, PUBLIC OUTLETS AND PUBLIC EASEMENTS SHALL BE IN ACCORDANCE WITH CITY OF MADISON STANDARD SPECIFICATIONS FOR PUBLIC WORKS CONSTRUCTION.

UTILITY NOTES



- DIMENSIONS TAKE PRECEDENCE OVER SCALE. CONTRACTOR TO VERIFY ALL DIMENSIONS IN FIELD.
- LENGTHS OF ALL UTILITIES ARE TO CENTER OF STRUCTURES OR FITTINGS AND MAY VARY SLIGHTLY FROM PLAN. LENGTHS SHALL BE VERIFIED IN THE FIELD DURING CONSTRUCTION.
- CONTRACTOR SHALL VERIFY ALL ELEVATIONS, LOCATIONS, AND SIZES OF SANITARY, WATER AND STORM LATERALS AND CHECK ALL UTILITY CROSSINGS FOR CONFLICTS.
- THE PROPOSED IMPROVEMENTS MUST BE CONSTRUCTED IN ACCORDANCE WITH ENGINEERING PLANS DESIGNED TO MEET ORDINANCES AND REQUIREMENTS OF THE MUNICIPALITY AND WISDOT, WISDPS, AND WDW.
- PRIOR TO CONSTRUCTION, THE CONTRACTOR IS RESPONSIBLE FOR:
 - EXAMINING ALL SITE CONDITIONS RELATIVE TO THE CONDITIONS INDICATED ON THE ENGINEERING DRAWINGS. ANY DISCREPANCIES ARE TO BE REPORTED TO THE ENGINEER AND RESOLVED PRIOR TO THE START OF CONSTRUCTION.
 - OBTAINING ALL PERMITS INCLUDING PERMIT COSTS, TAP FEES, METER DEPOSITS, BONDS, AND ALL OTHER FEES REQUIRED FOR PROPOSED WORK TO OBTAIN OCCUPANCY.
 - VERIFYING UTILITY ELEVATIONS AND NOTIFYING ENGINEER OF ANY DISCREPANCY. NO WORK SHALL BE PERFORMED UNTIL THE DISCREPANCY IS RESOLVED.
 - NOTIFYING ALL UTILITIES PRIOR TO THE INSTALLATION OF ANY UNDERGROUND IMPROVEMENTS.
 - NOTIFYING THE DESIGN ENGINEER AND MUNICIPALITY 48 HOURS PRIOR TO THE START OF CONSTRUCTION TO ARRANGE FOR APPROPRIATE CONSTRUCTION OBSERVATION.
- ALL NON-METALLIC BUILDING SEWER AND WATER SERVICES MUST BE ACCOMPANIED BY MEANS OF LOCATING UNDERGROUND PIPE. TRACER WIRE VALVE BOXES SHALL BE INSTALLED ON ALL LATERALS AND AS INDICATED ON THESE PLANS.
- THE CONTRACTOR IS RESPONSIBLE FOR PROVIDING THE ENGINEER WITH AS-BUILT CONDITIONS OF THE DESIGNATED IMPROVEMENTS IN ORDER THAT THE APPROPRIATE DRAWINGS CAN BE PREPARED. IF REQUIRED, ANY CHANGES TO THE DRAWINGS OR ADDITIONAL ITEMS MUST BE REPORTED TO THE ENGINEER AS WORK PROGRESSES.
- ANY SANITARY SEWER, SANITARY SEWER SERVICES, WATER MAIN, WATER SERVICES, STORM SEWER, OR OTHER UTILITIES, WHICH ARE DAMAGED BY THE CONTRACTORS, SHALL BE REPAIRED TO THE OWNER'S SATISFACTION AT THE CONTRACTOR'S EXPENSE. NO BLASTING IS ALLOWED WITHIN 30 FEET OF EXISTING UTILITIES.
- ALL EXTERIOR CLEANOUTS SHALL BE PROVIDED WITH A FROST SLEEVE IN ACCORDANCE WITH SPS 382.34(5)(a) AND SPS 384.30(2)(c).
- ALL PRIVATE SANITARY BUILDING SEWER PIPE AND TUBING SHALL CONFORM TO SPS 384.30-3.
- ALL PRIVATE STORM BUILDING PIPE AND TUBING SHALL CONFORM TO SPS 384.30-6.
- ALL PRIVATE PIPE AND TUBING FOR WATER SERVICE SHALL CONFORM TO SPS 384.30-7.
- ALL PRIVATE PIPE SHALL BE INSTALLED PER SPS 384.40-8 INCLUDING AT LEAST 8" OF HORIZONTAL DISTANCE BETWEEN WATER PIPING AND SANITARY SEWER FROM CENTER OF PIPE TO CENTER OF PIPE AND 6" OF SEPARATION BETWEEN STORM SEWER AND WATER PIPING.
- THE CONTRACTOR SHALL ALLOW 10 WORKING DAYS FOR THE CONSTRUCTION OF GAS MAINS WHEN SCHEDULING THE WORK AND SHALL NOT RESTRICT ACCESS TO THE GAS MAIN CONTRACTOR OR OTHER UTILITY COMPANIES.
- CONTRACTOR SHALL VERIFY AND COORDINATE ALL UTILITY CONNECTIONS WITH THE BUILDING PRIOR TO CONSTRUCTION.
- THE CONTRACTOR SHALL CONDUCT HIS OPERATIONS SO AS TO BE IN CONFORMANCE WITH THE CITY OF MADISON EROSION CONTROL AND STORMWATER ORDINANCE, AND DNR ADMINISTRATIVE RULE NR 216 AT ALL TIMES.

PROPOSED STORM SEWER STRUCTURES SCHEDULE

LABEL	INVERT ELEV. (FT)	RIM ELEV. (FT)	DEPTH (FT)	STRUCTURE	GRATE
STM MH NO. 1	966.22	972.70	6.48	72" MANHOLE	R-1550, SOLID GRATE
STM MH NO. 2	968.21	973.50	5.29	48" MANHOLE	HAALA P548-585
STM AES NO. 3	971.00	-	-	18" HDPE ENDWALL	-
STM MH NO. 4	971.07	974.59	3.52	48" MANHOLE	R-3067 COMBINATION INLET FRAME TYPE R GRATE
STM MH NO. 5	971.85	977.64	5.79	48" MANHOLE	R-3067 COMBINATION INLET FRAME TYPE R GRATE
STM INL NO. 6	972.76	975.87	3.11	2'X3' BOX	R-3067 COMBINATION INLET FRAME TYPE R GRATE
STM INL NO. 7	973.09	975.90	2.81	2'X3' BOX	R-3067 COMBINATION INLET FRAME TYPE R GRATE
STM INL NO. 8	973.65	976.92	3.27	2'X3' BOX	R-3067 COMBINATION INLET FRAME TYPE R GRATE
TRENCH DRAIN NO. 9	968.30	971.05	2.75	10" TRENCH DRAIN	R-4990-BX, TYPE C OPENINGS
STM INL NO. 10	972.33	974.59	2.26	2'X3' BOX	R-3067 COMBINATION INLET FRAME TYPE R GRATE

PROPOSED STORM SEWER PIPE SCHEDULE

PIPE LABEL	FROM	TO	LENGTH (FT)	INVERT ELEV. (FT)	DISCHARGE ELEV. (FT)	SLOPE (%)	PIPE SIZE & TYPE
P-1	STM MH NO. 2	STM MH NO. 1	91	968.21	967.30	1.00%	15"RCP
P-2	STM MH NO. 4	STM AES NO. 3	28	971.07	971.00	0.25%	18"HDPE
P-3	STM MH NO. 5	STM MH NO. 4	207	971.85	971.12	0.35%	15"HDPE
P-4	STM INL NO. 6	STM MH NO. 5	216	972.76	971.90	0.40%	10"HDPE
P-5	STM INL NO. 7	STM INL NO. 6	71	973.09	972.81	0.40%	10"HDPE
P-6	STM INL NO. 8	STM INL NO. 7	101	973.65	973.14	0.50%	10"HDPE
P-7	ROOF DRAIN	STM INL NO. 6	77	975.52	972.43	4.00%	8"PVC
P-8	TRENCH DRAIN NO. 9	BUILDING	10	968.30	968.25	0.50%	8"PVC
P-9	STM INL NO. 10	STM MH NO. 4	106	972.33	971.90	0.40%	8"HDPE

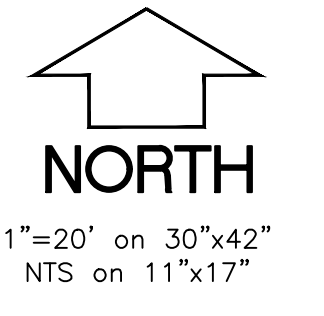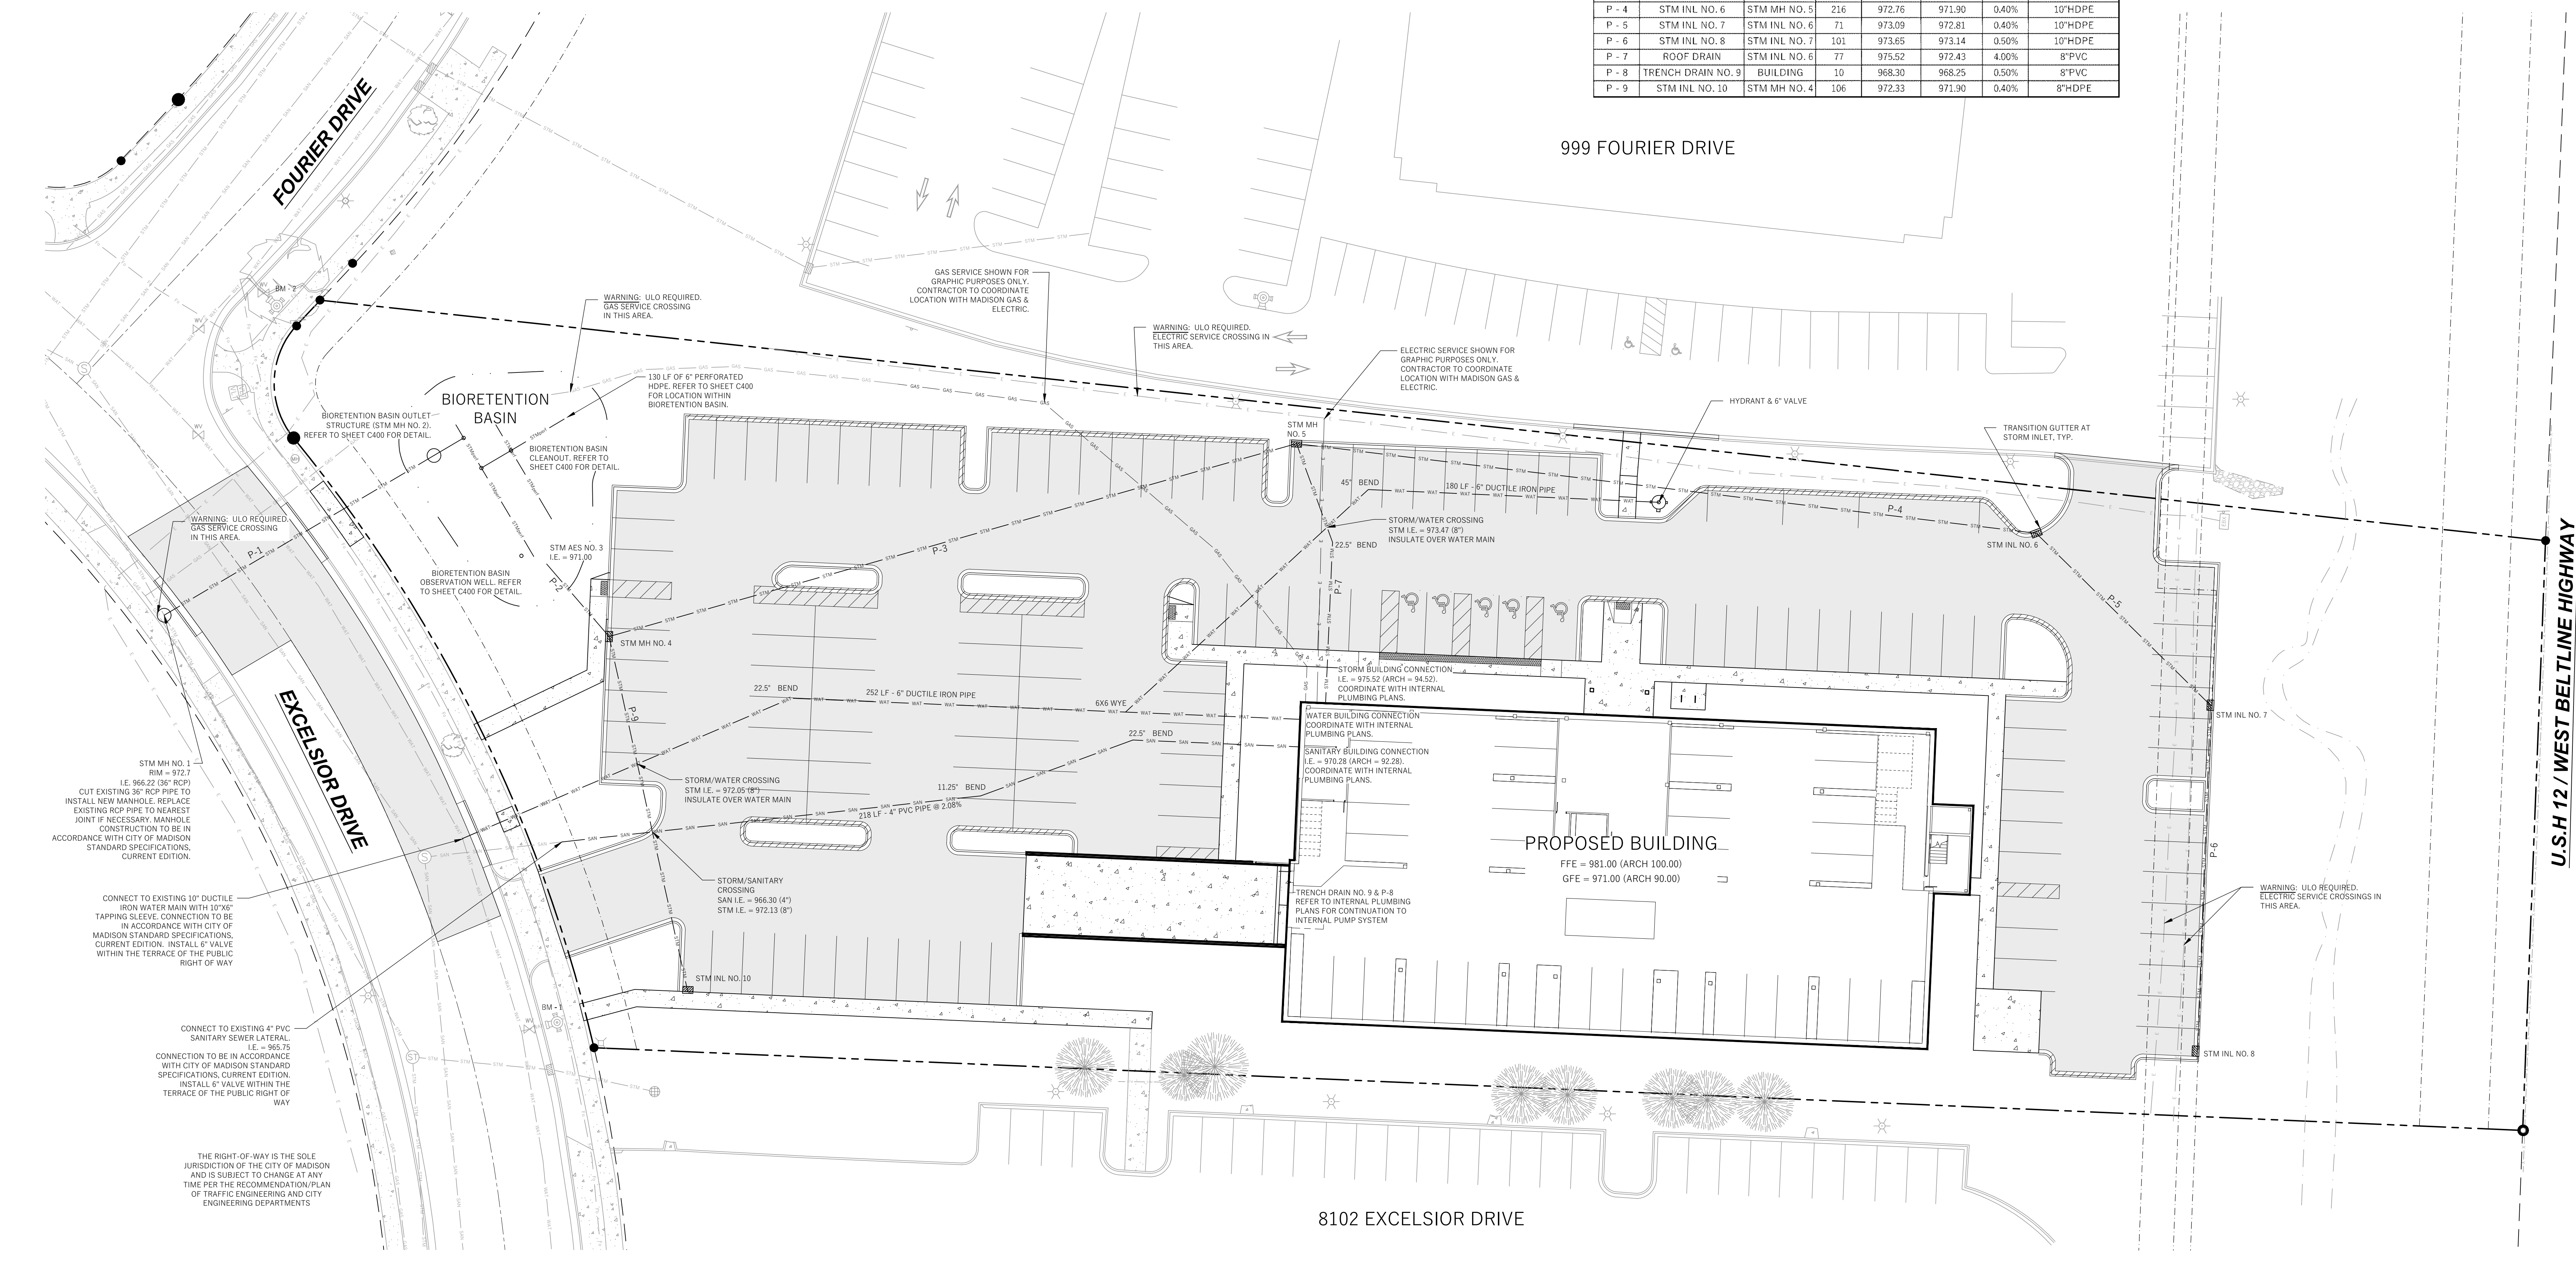

WYSER ENGINEERING

8150 EXCELSIOR DRIVE
MADISON, WI 53717

OLD SAUK TRAILS BUILDING
CITY OF MADISON, DANE COUNTY, WI

NOT FOR CONSTRUCTION

Revisions:	No.	Date:	Description:

Graphic Scale: 0' 5' 10' 20' 30'


Wyser Number: 19-0672
Set Type: REVIEW
Date Issued: 05/15/2020
Sheet Number: C300

BENCHMARK TABLE

BM LABEL	ELEVATION	DESCRIPTION
BM - 1	976.18	TOP NUT OF HYDRANT NEAR SOUTHWEST CORNER OF PROPERTY
BM - 2	974.96	TOP NUT OF HYDRANT AT SOUTHEAST QUADRANT OF FOURIER DRIVE AND EXCELSIOR DRIVE















* REFER TO GENERAL NOTE NO. 2

DIGGERS HOTLINE
Toll Free (800) 242-8511 or- 811
Hearing Impaired TDD (800) 542-2289
www.DiggersHotline.com

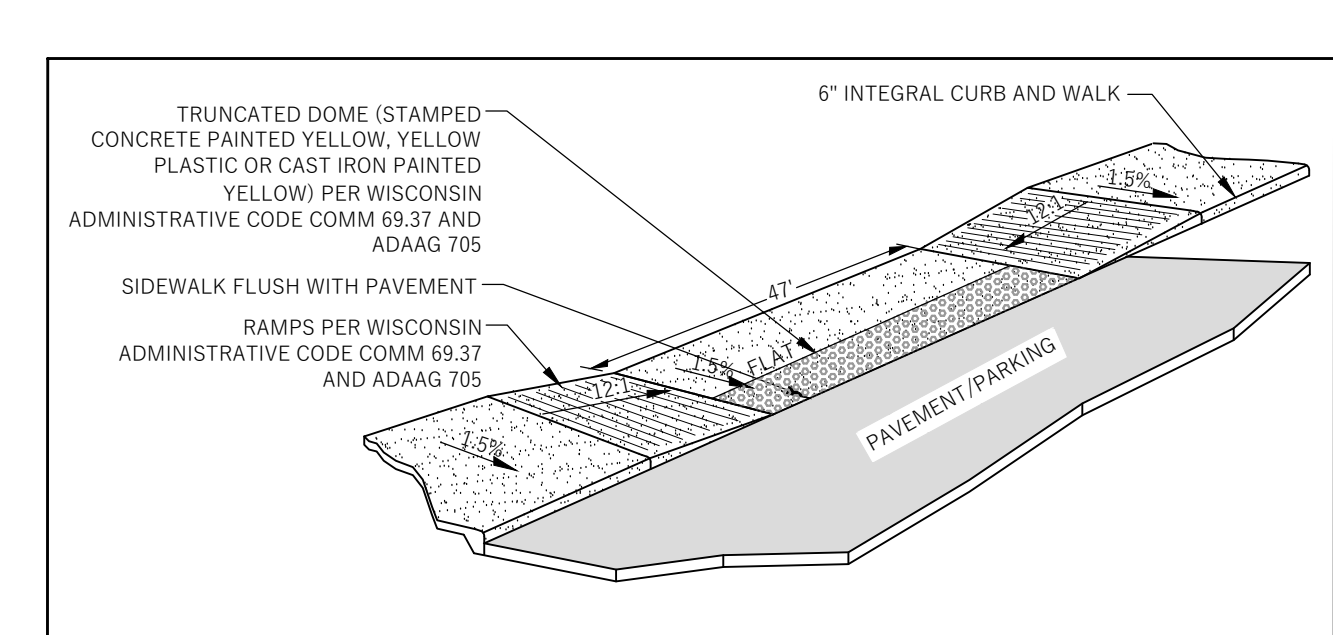

MATERIAL	THICKNESS	SPECIFICATION
BITUMINOUS UPPER LAYER	1.75"	SECTION 460, TABLE 460-1, 1.55 MM
BITUMINOUS LOWER LAYER	2.25"	SECTION 460, TABLE 460-1, 1.75 MM
DENSE GRADED BASE	12.0"	SECTION 301 AND 305, 31.5 MM
TOTAL THICKNESS	16.0"	







- REFERENCED SPECIFICATION IS WISDOT STANDARD SPECIFICATIONS FOR HIGHWAY AND STRUCTURE CONSTRUCTION, LATEST EDITION, INCLUDING SUPPLEMENT SPECIFICATIONS, BUT EXCLUDING SECTION 460.3.2 RELATING LAYER THICKNESS TO AGGREGATE SIZE.
- COMPACTION REQUIREMENTS
 - BITUMINOUS CONCRETE: REFER TO SECTION 460-3.
 - BASE COURSE: REFER TO SECTION 301.3.4.2, STANDARD COMPACTION
- MIXTURE TYPE LT 58-28 S BITUMINOUS PAVEMENT IS SPECIFIED, REFER TO SECTION 460, TABLE 460-2 OF THE STANDARD SPECIFICATIONS.

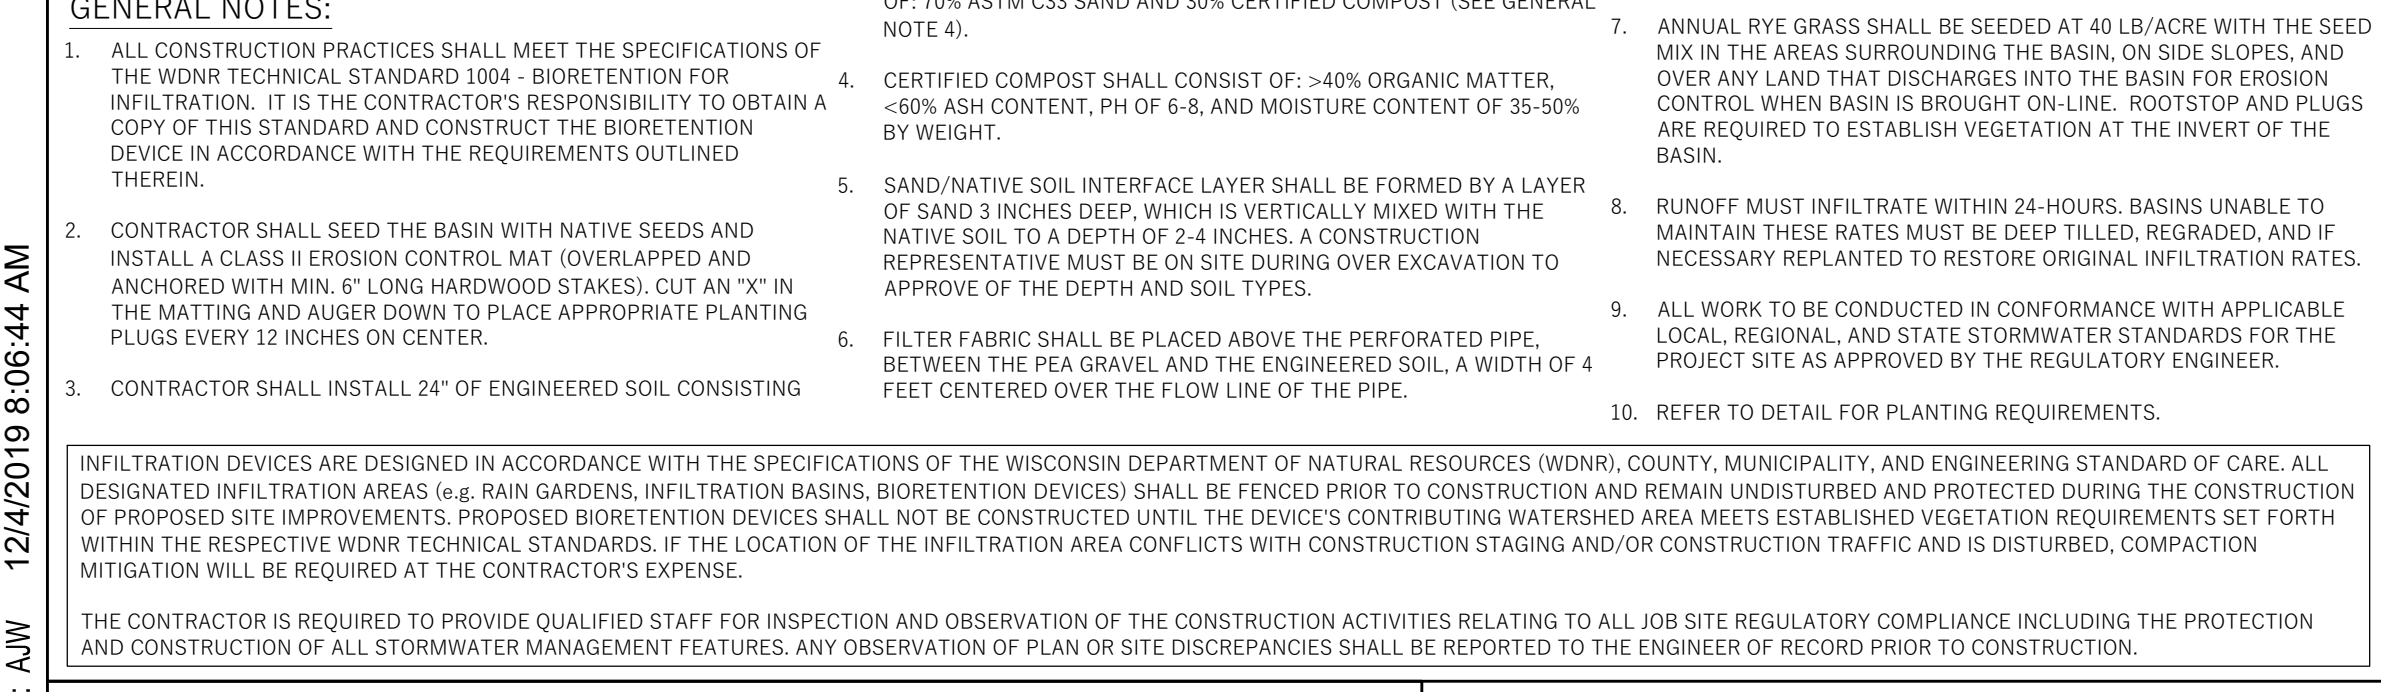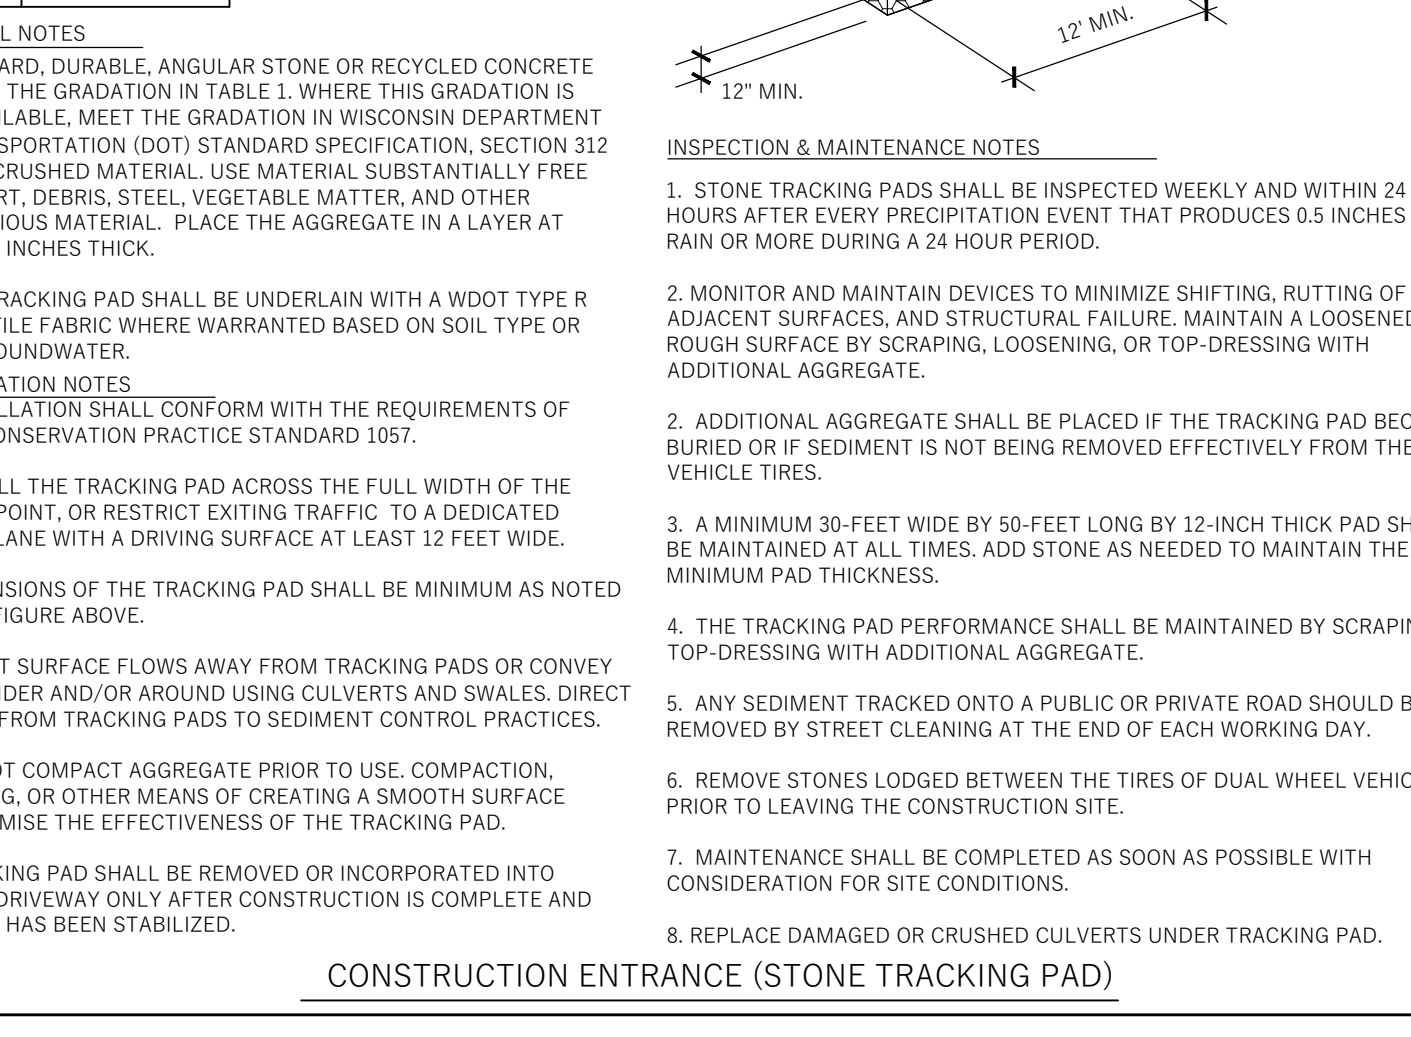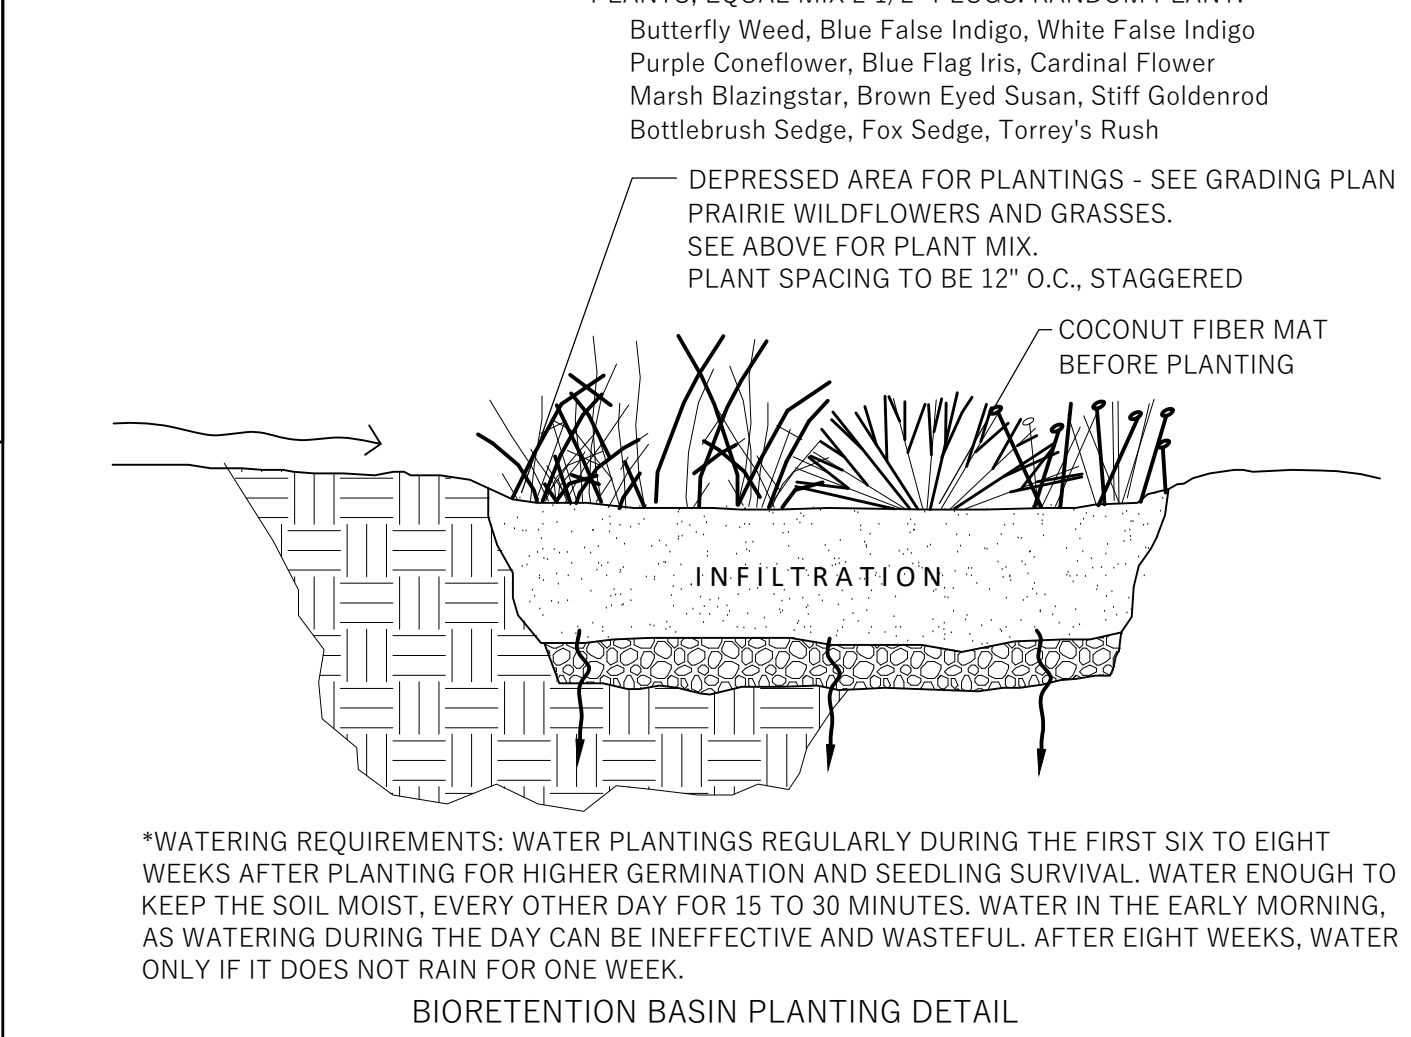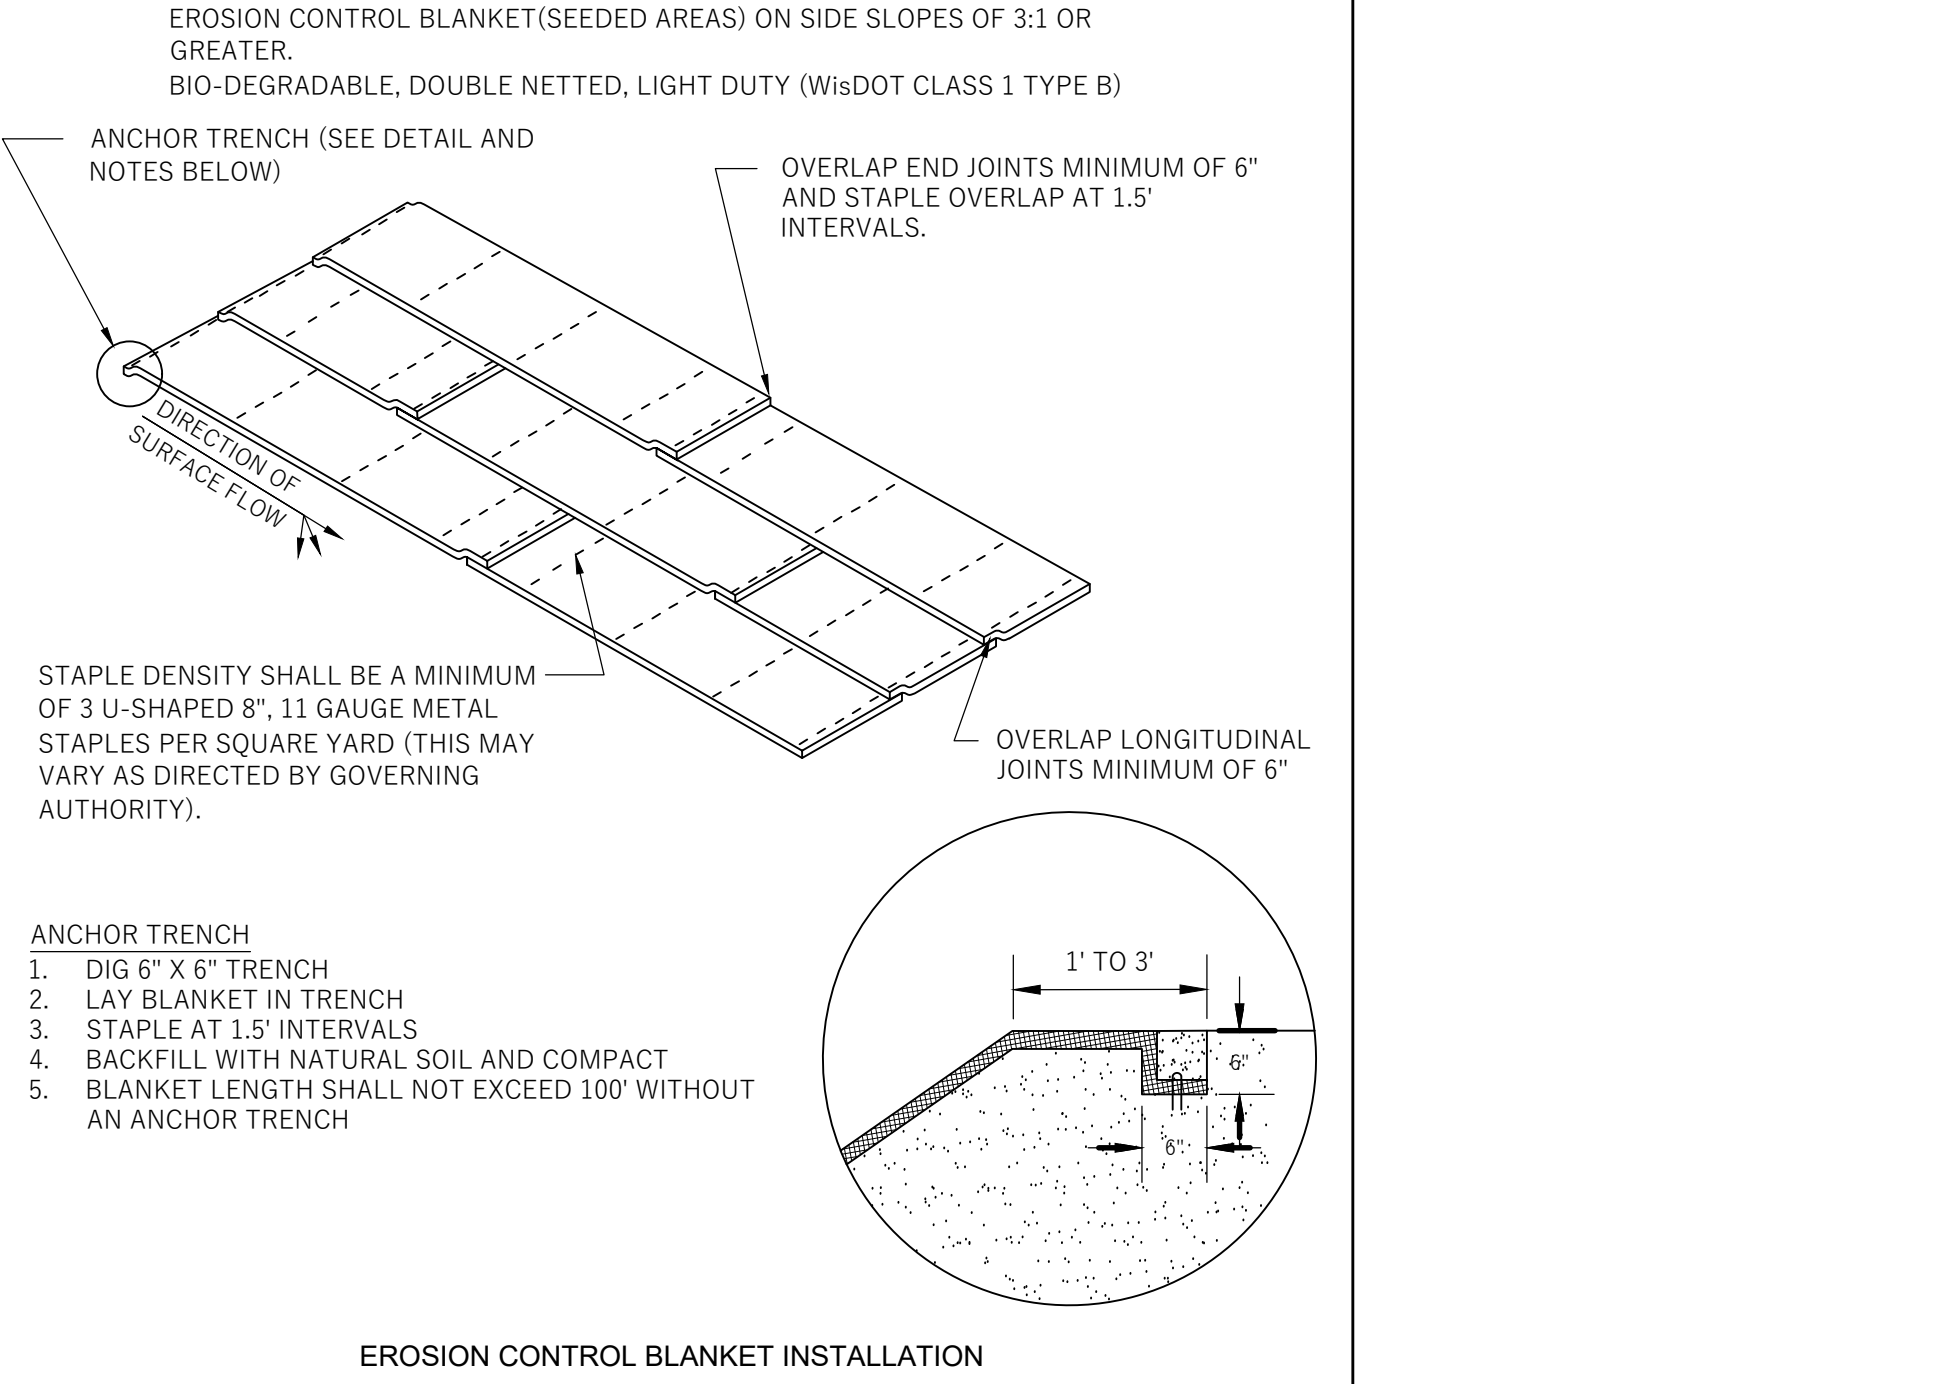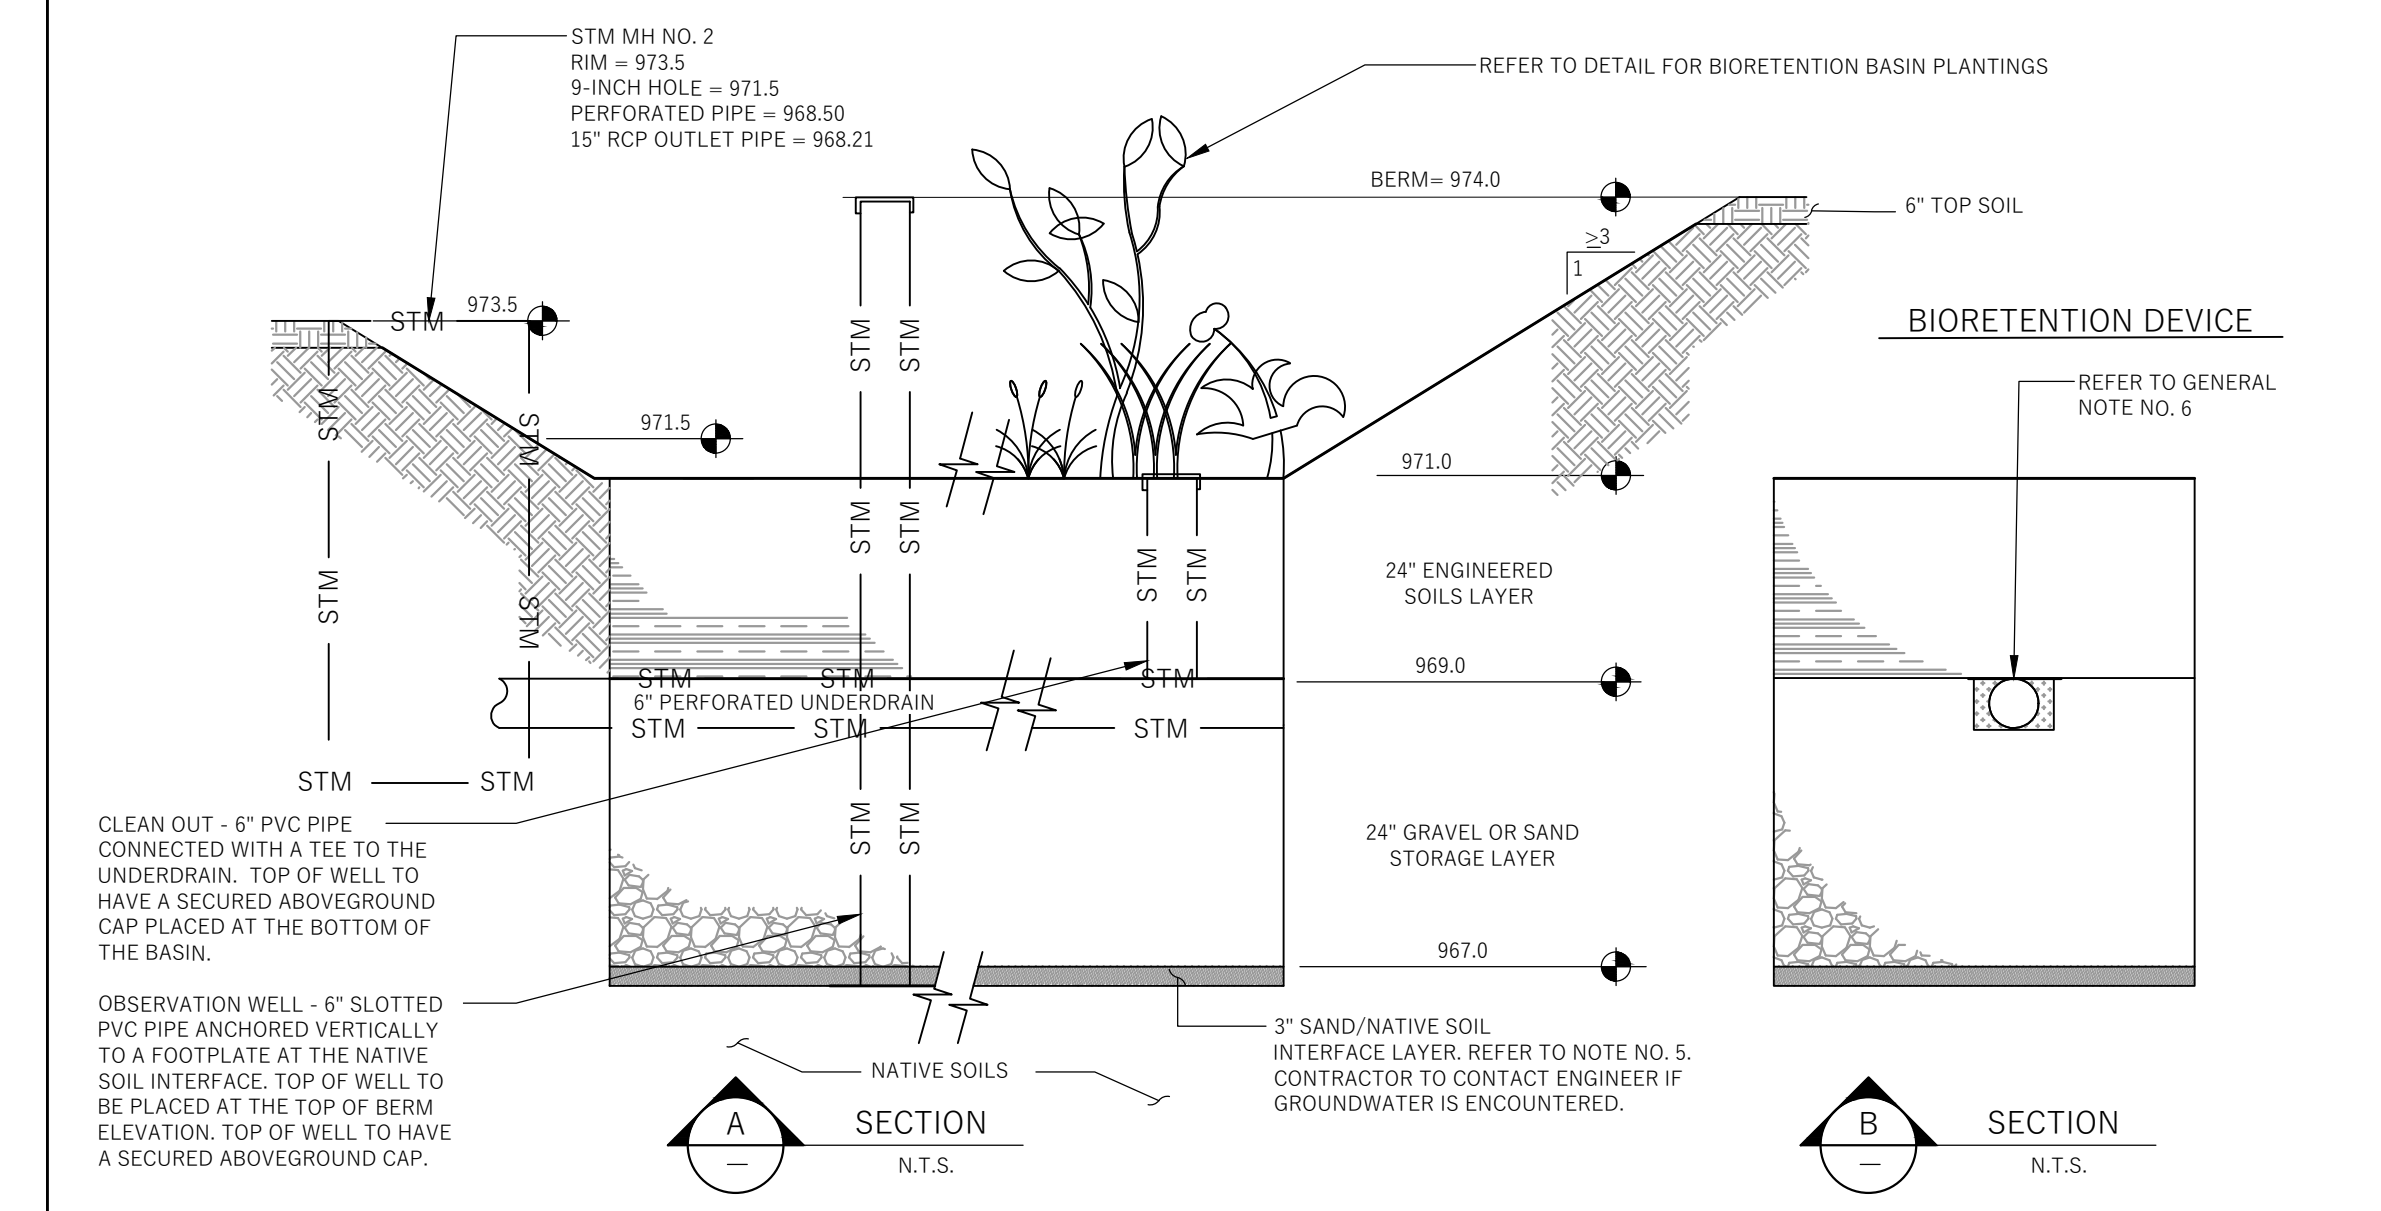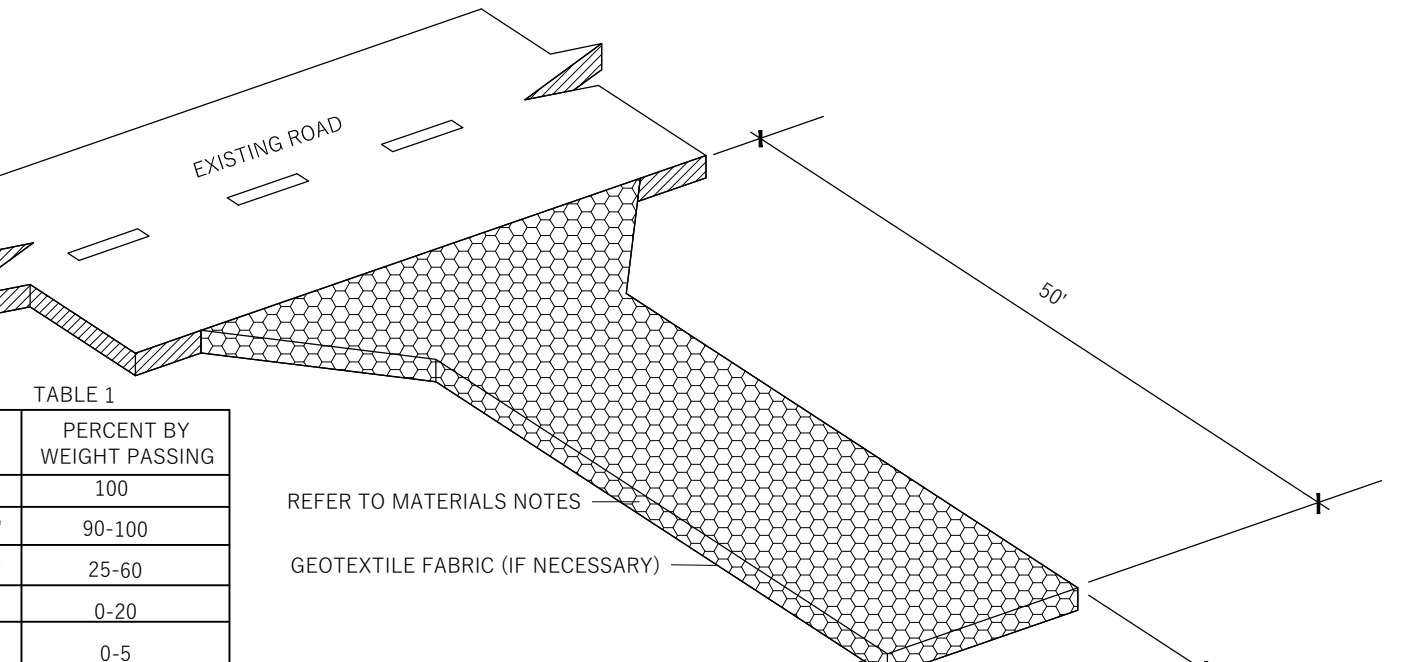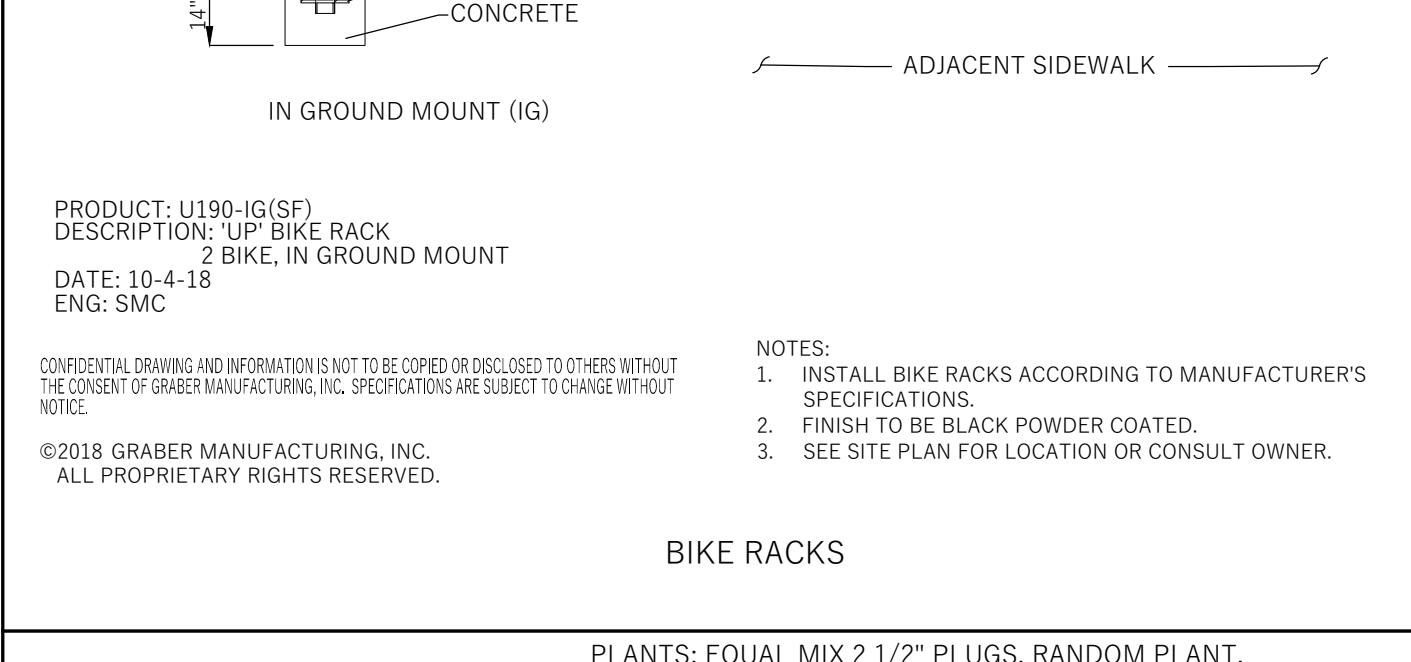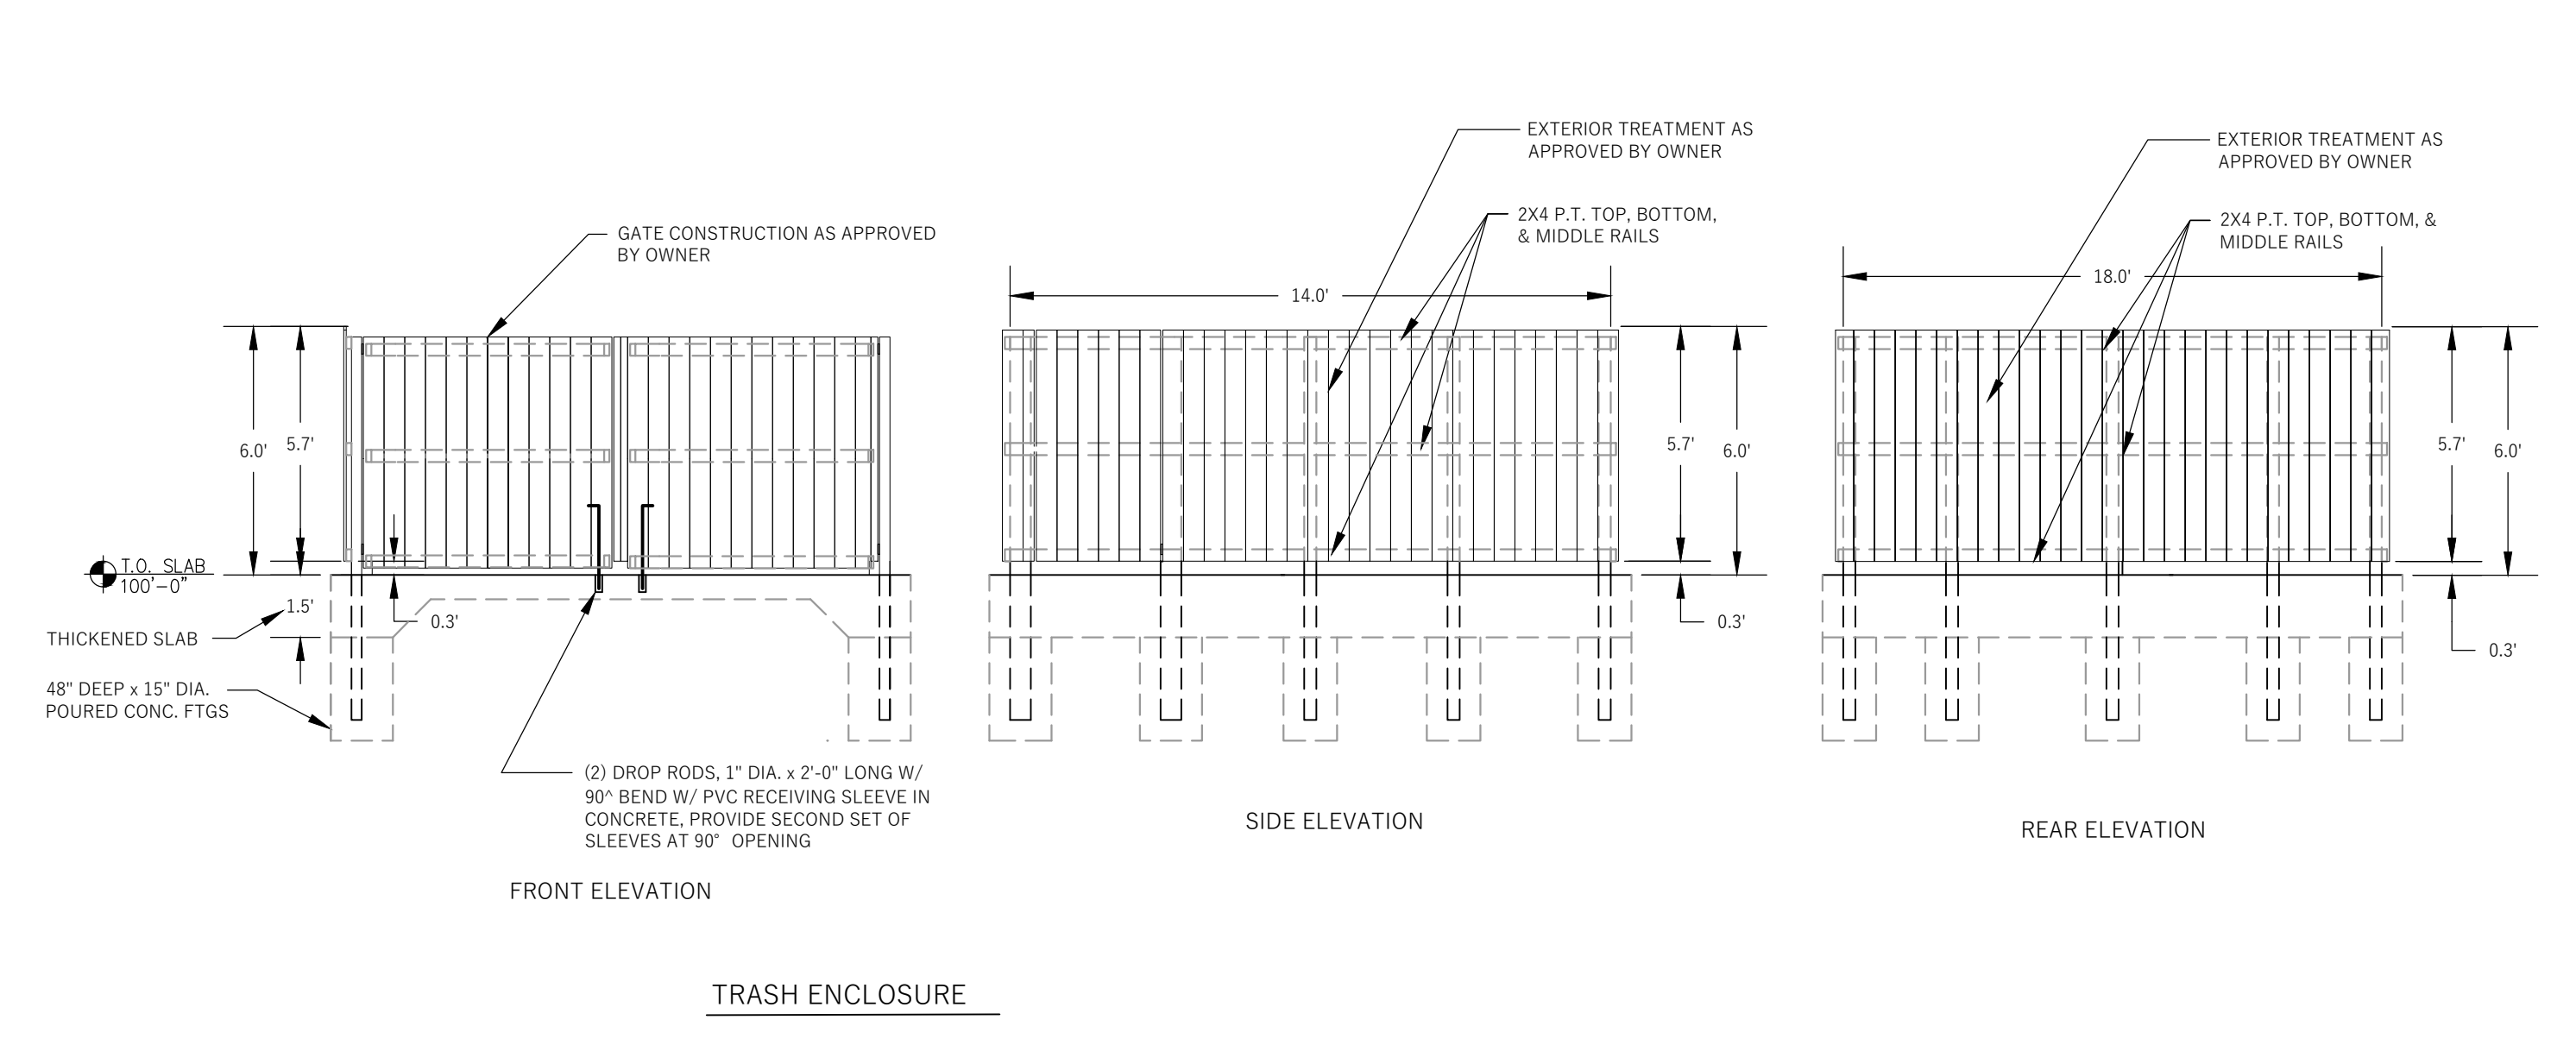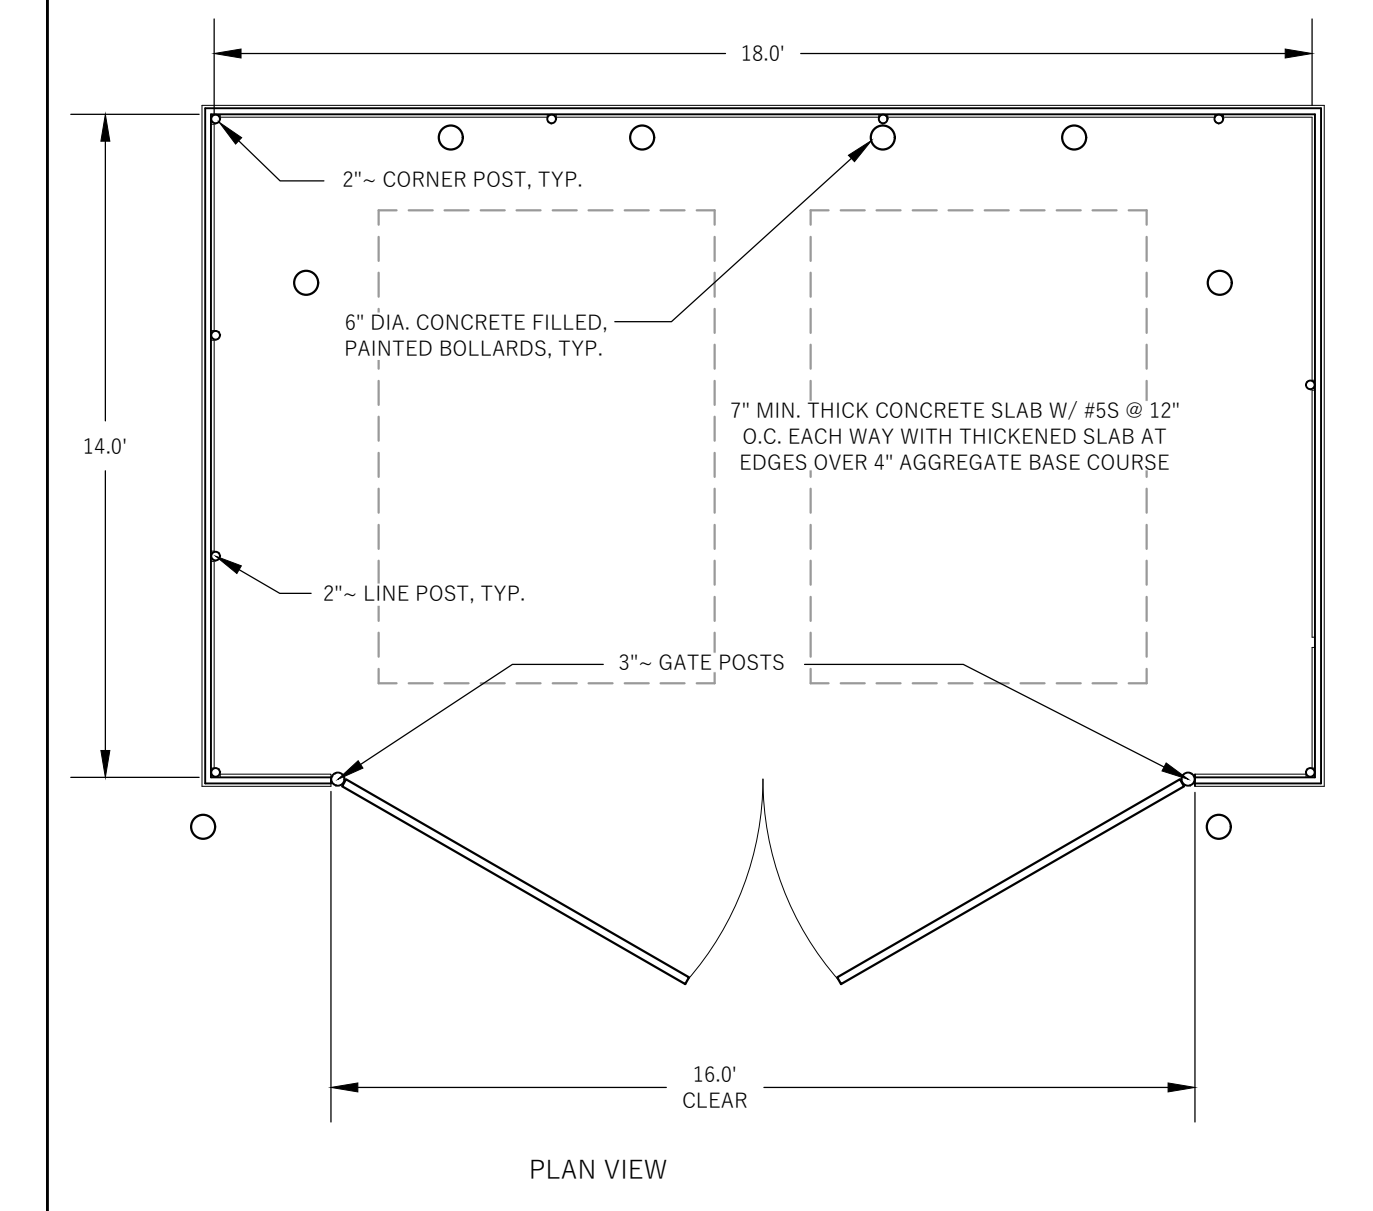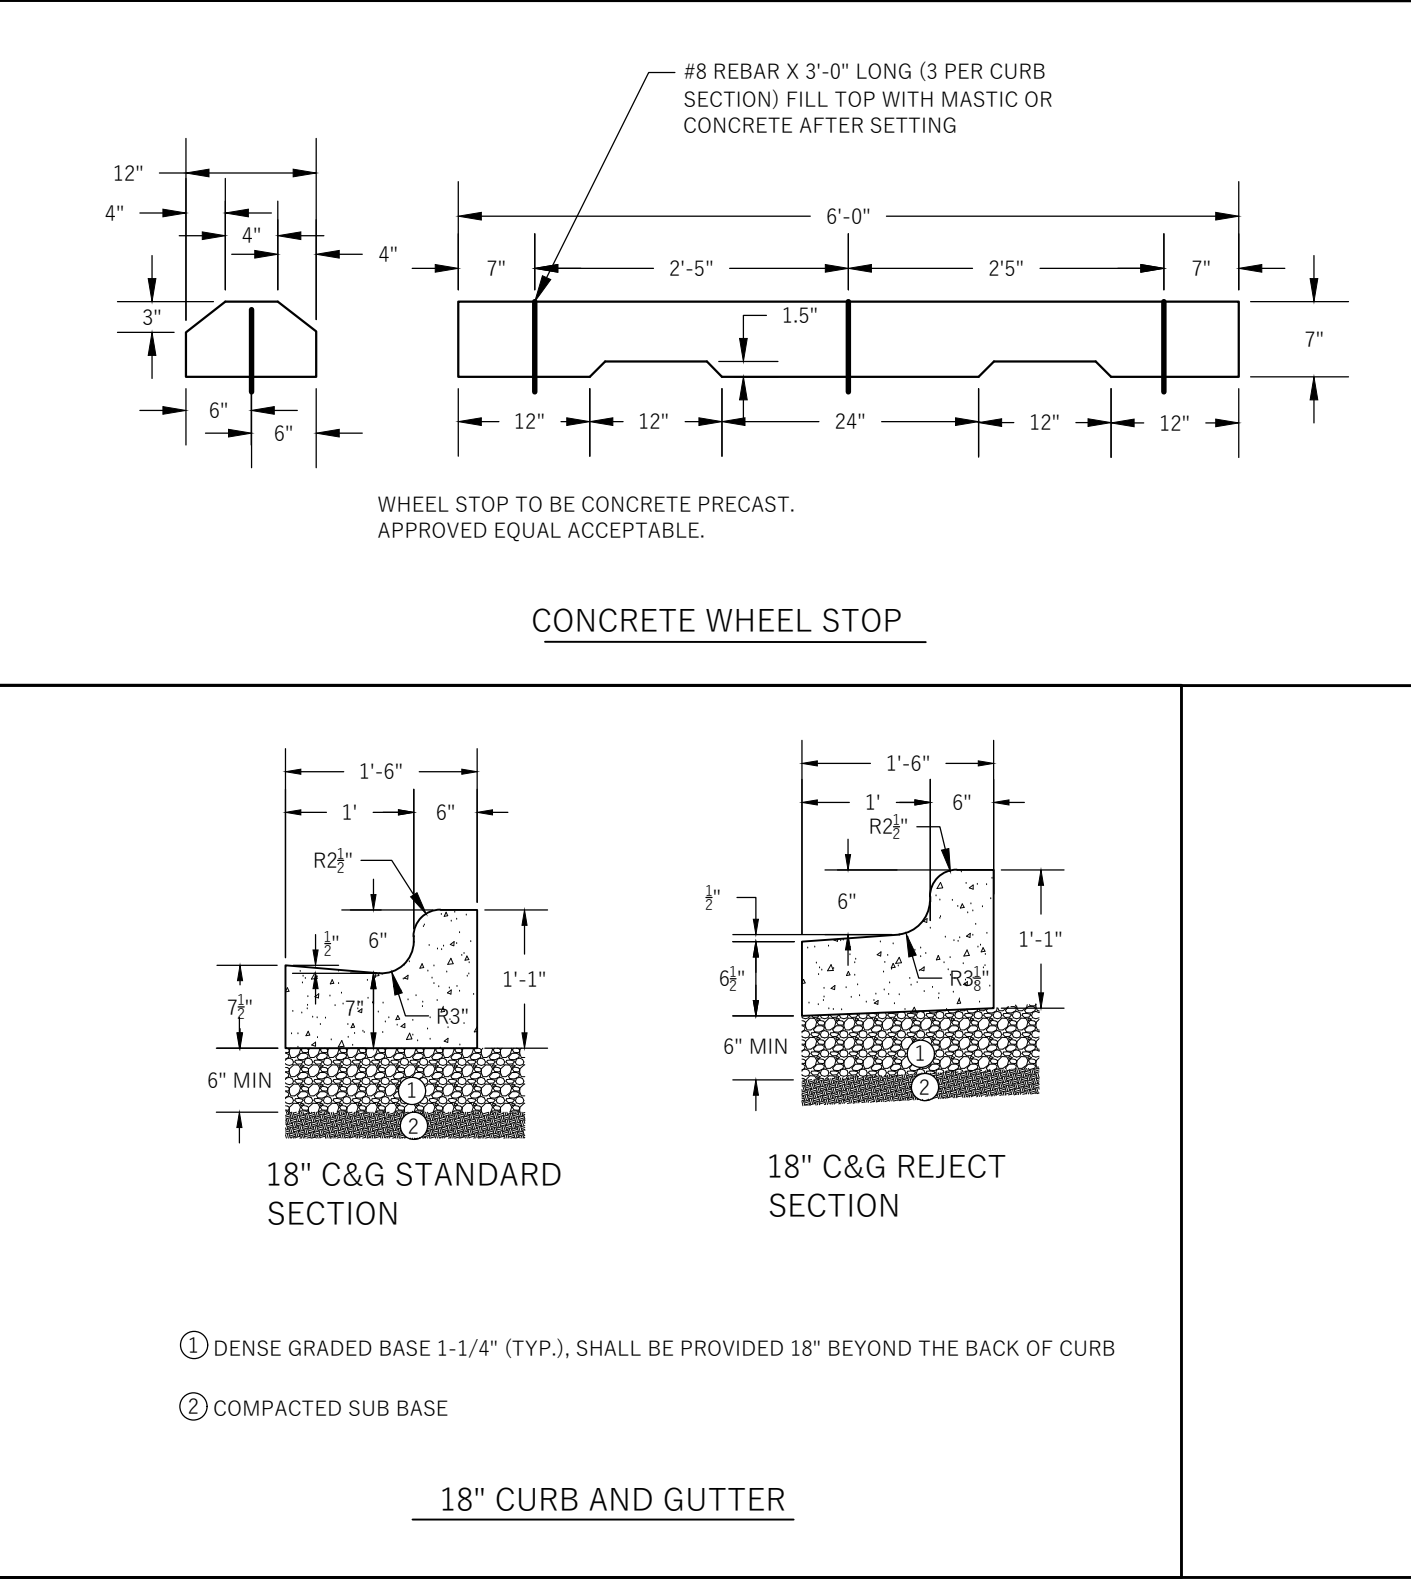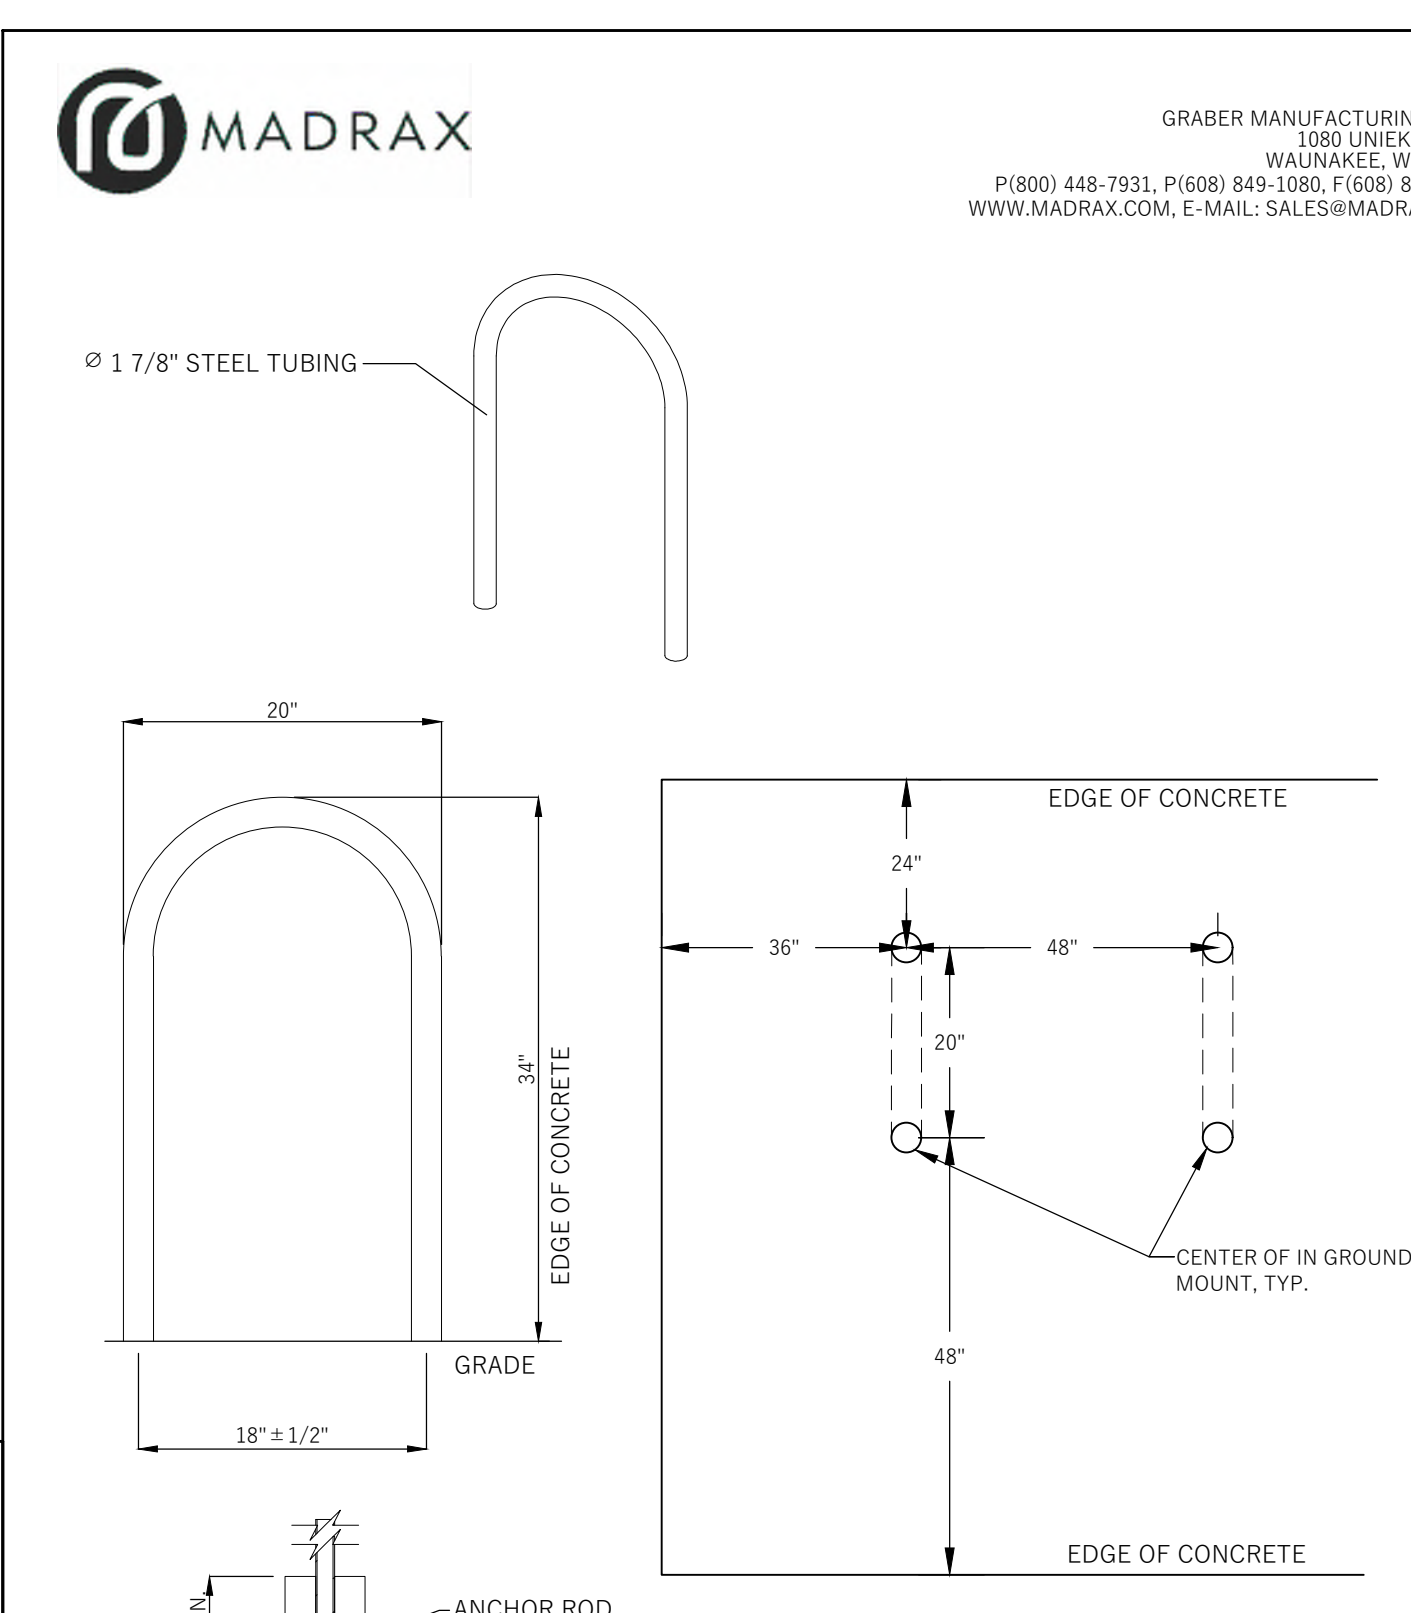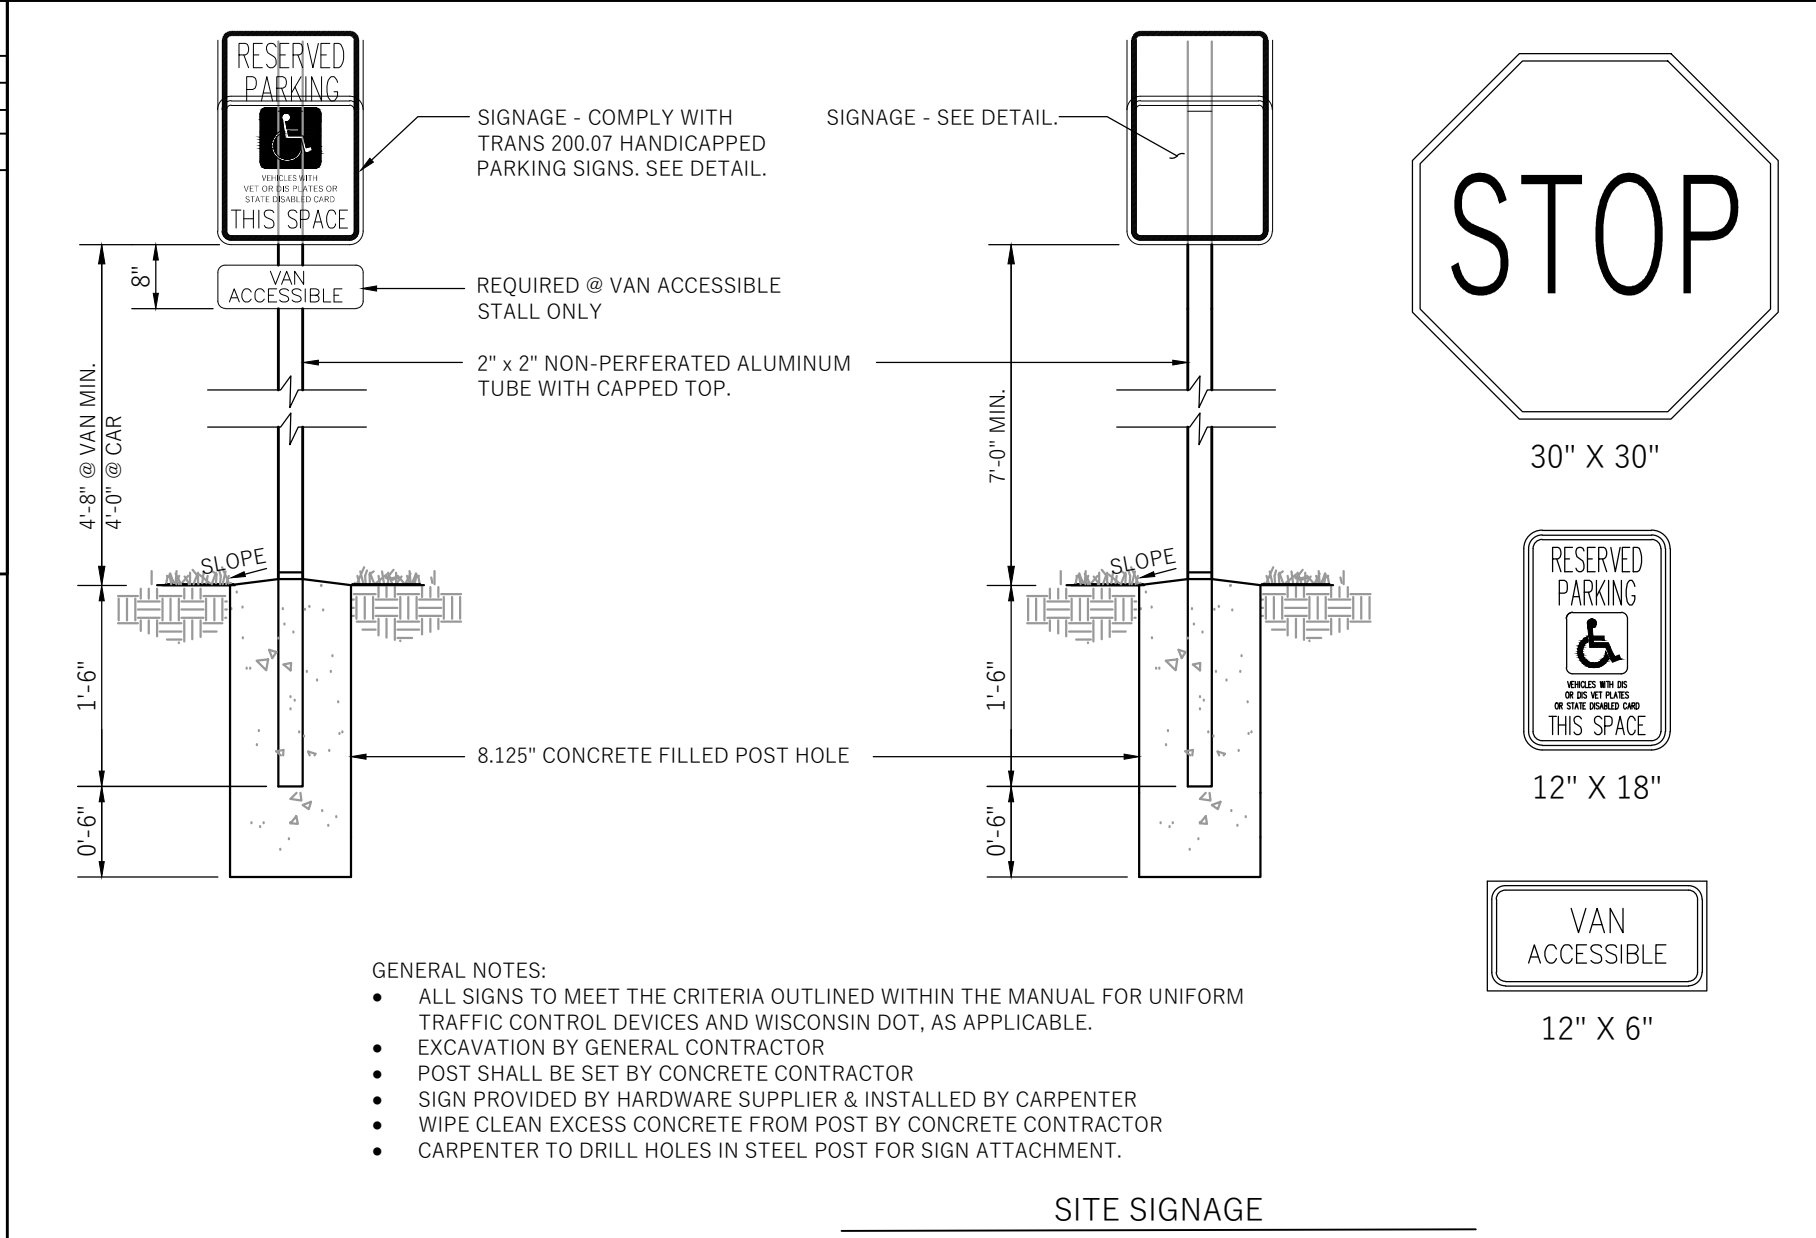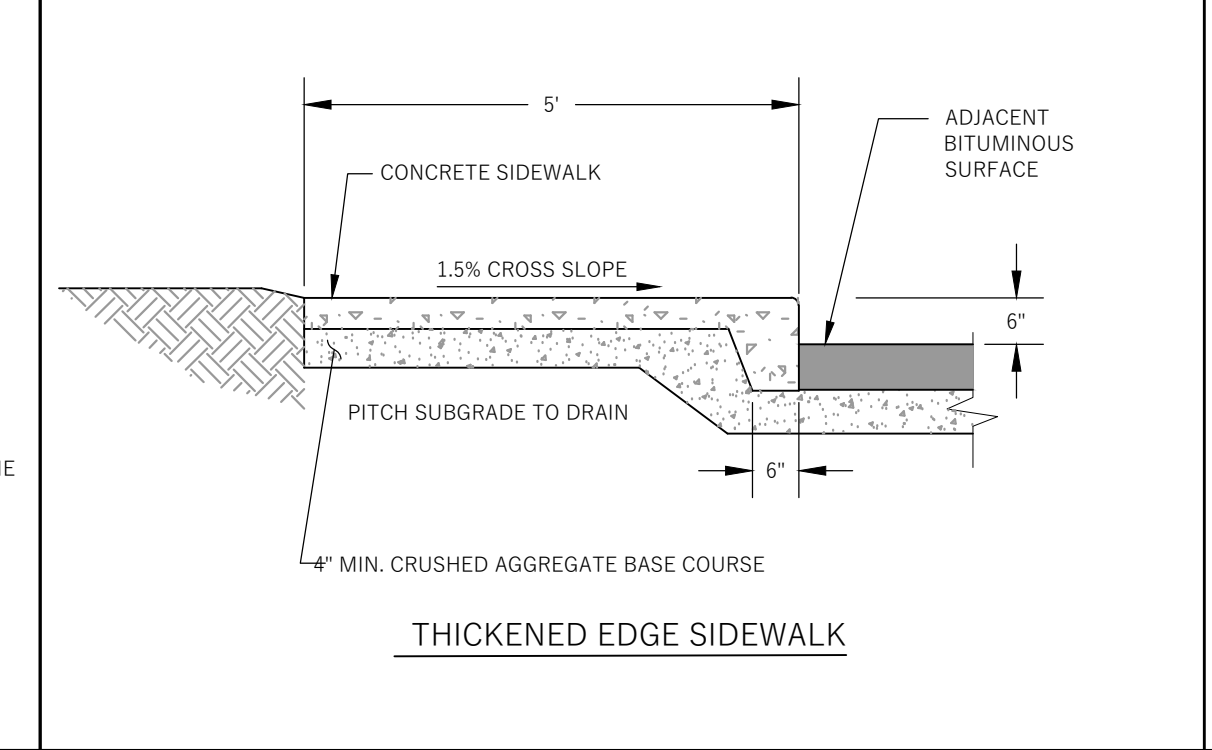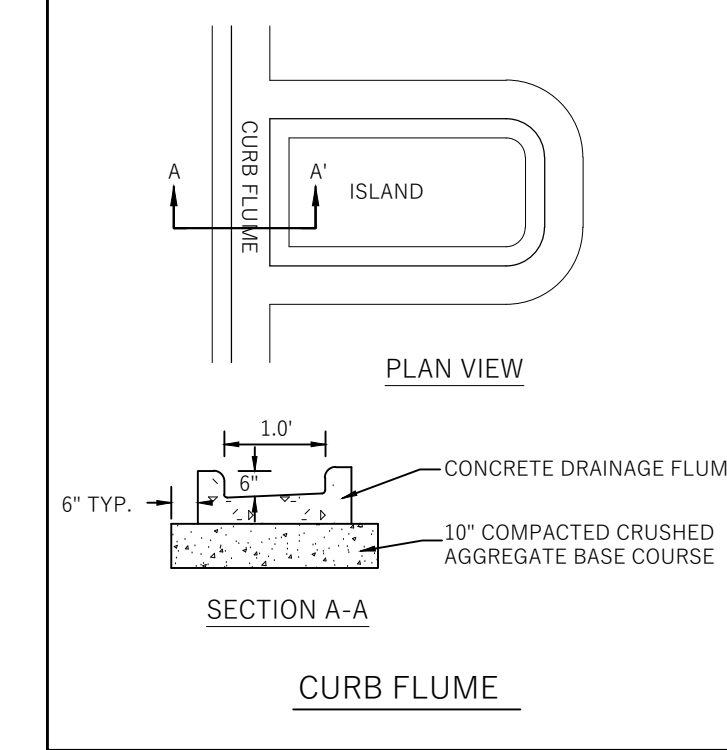

FLEXSTORM INLET FILTERS TO MEET DANE COUNTY EROSION CONTROL STANDARDS

CATCH-IT HYBRID FILTER BAG SPECIFICATIONS

Manufacturer	Model	Flow Rating (CFBS)	Flow Rating (CFBS)
GRABER	10T	1.5	1.5
GRABER	10R	1.5	1.5
GRABER	10S	1.5	1.5
GRABER	10T	1.5	1.5
GRABER	10R	1.5	1.5
GRABER	10S	1.5	1.5
GRABER	10T	1.5	1.5
GRABER	10R	1.5	1.5
GRABER	10S	1.5	1.5

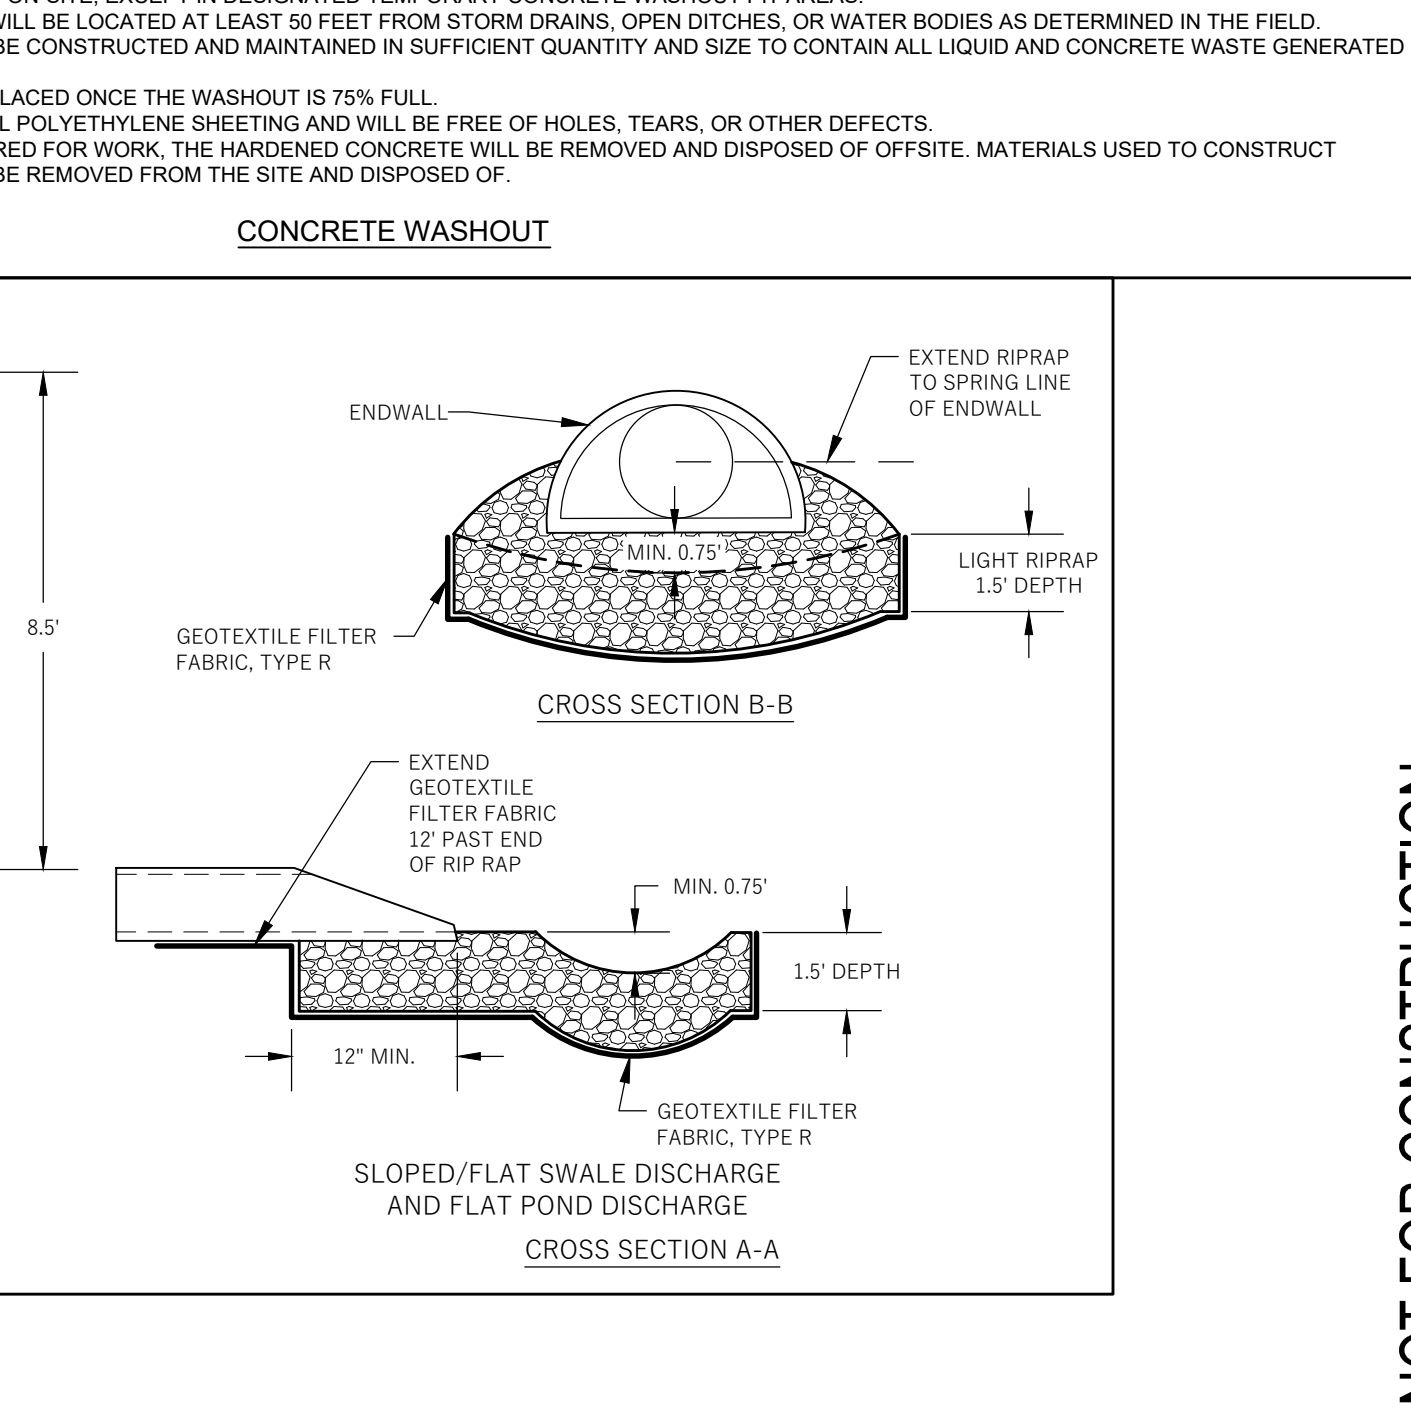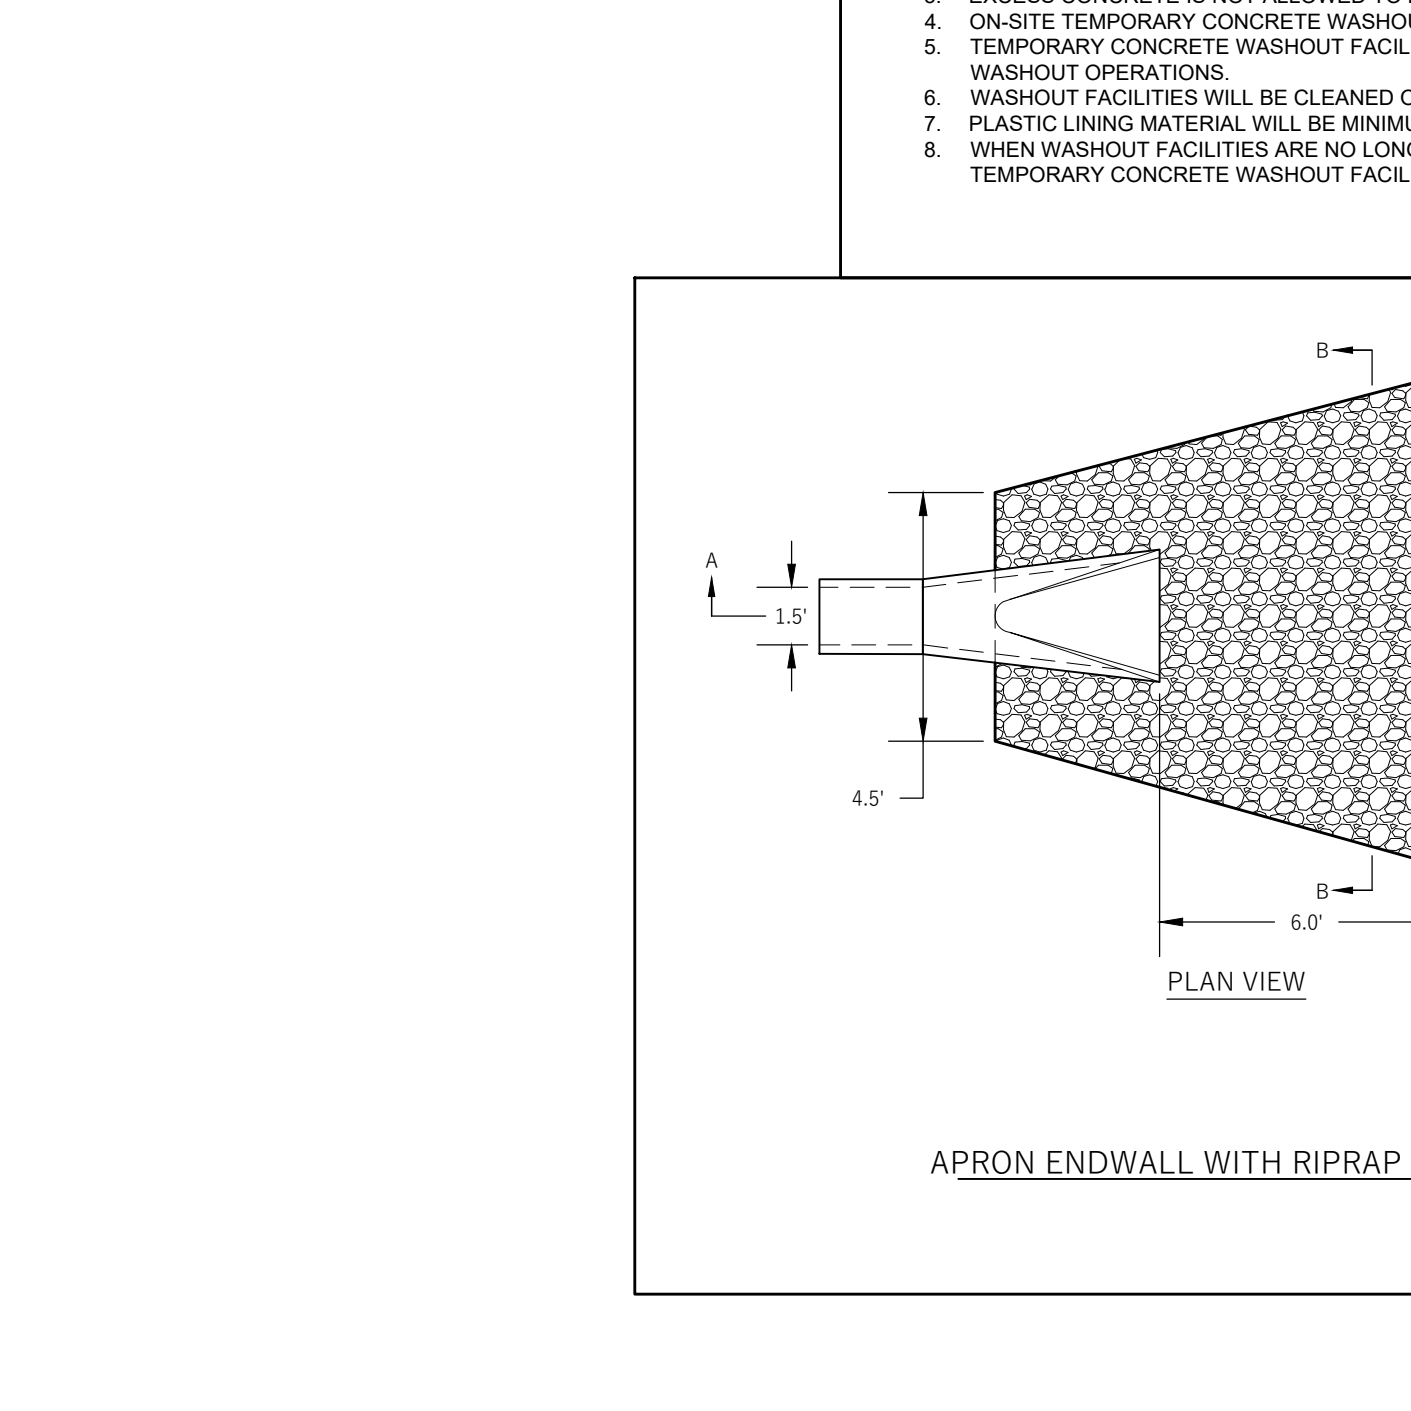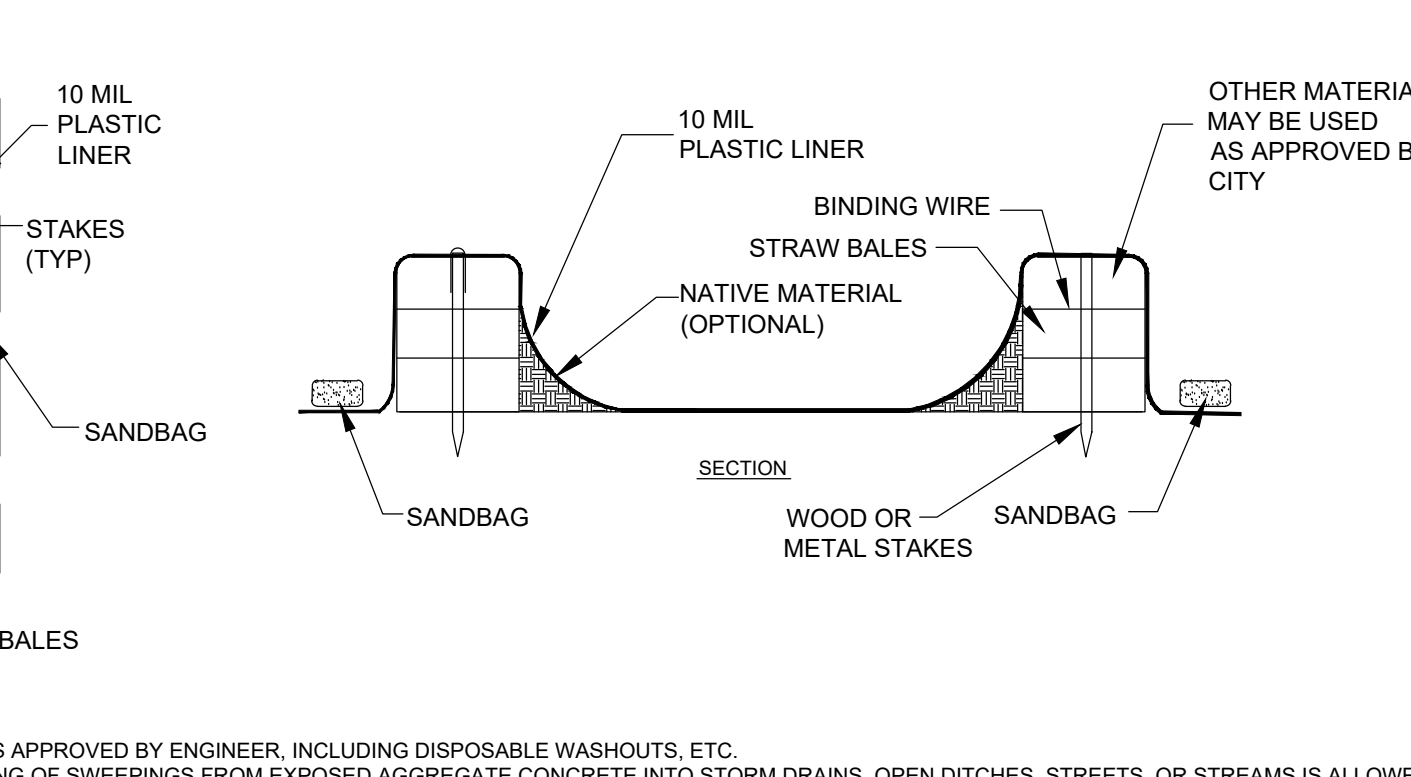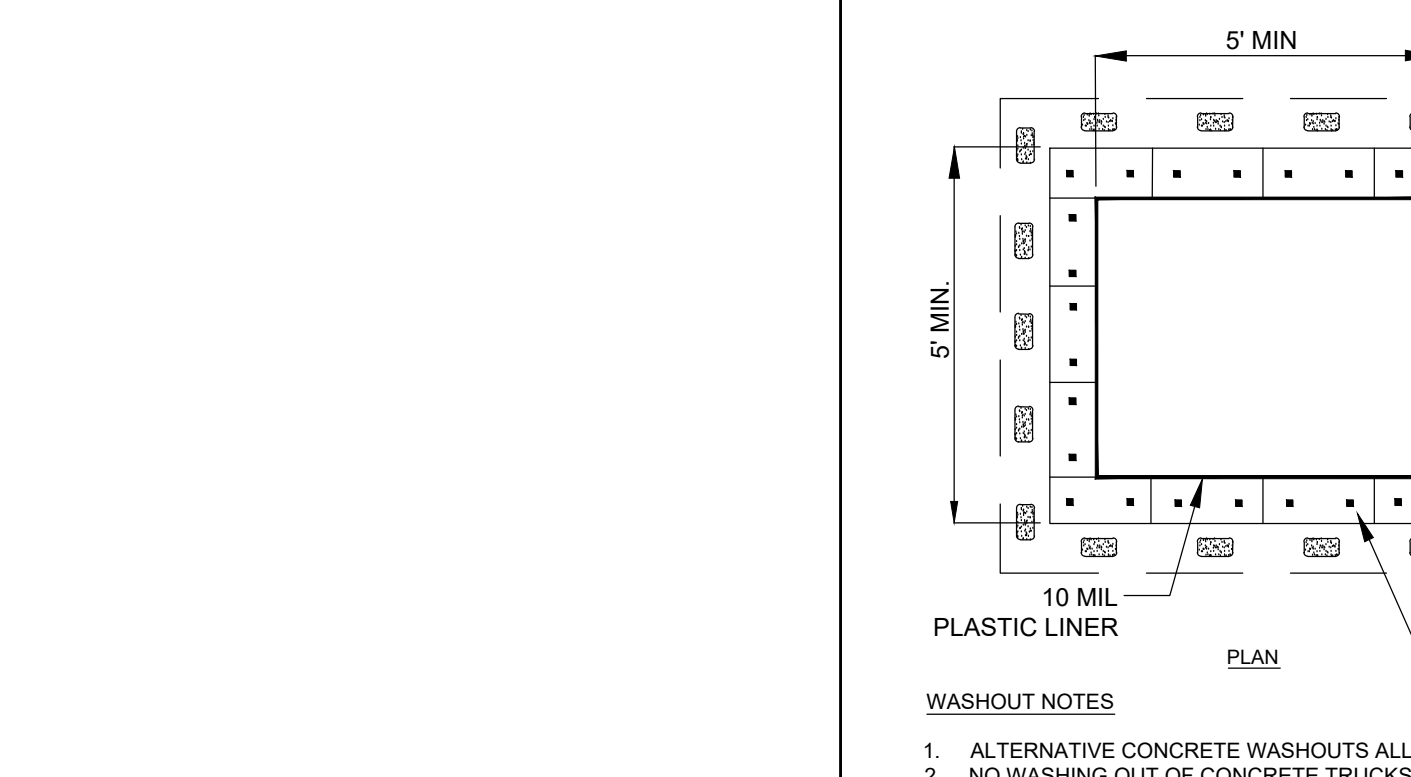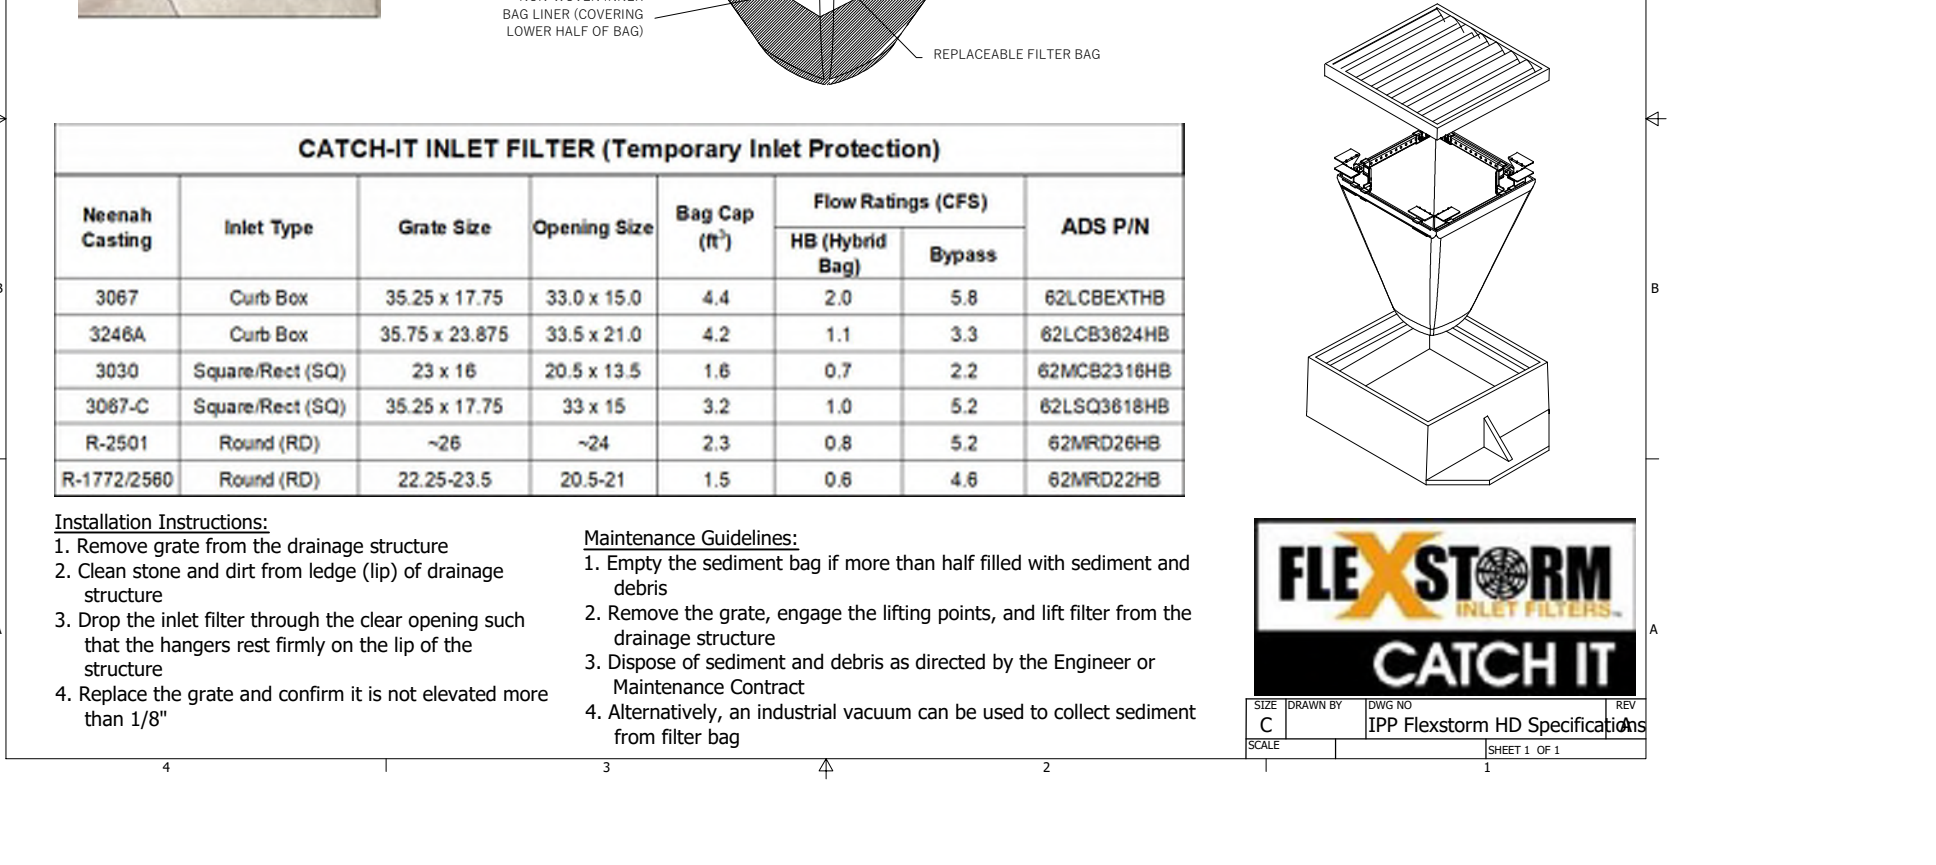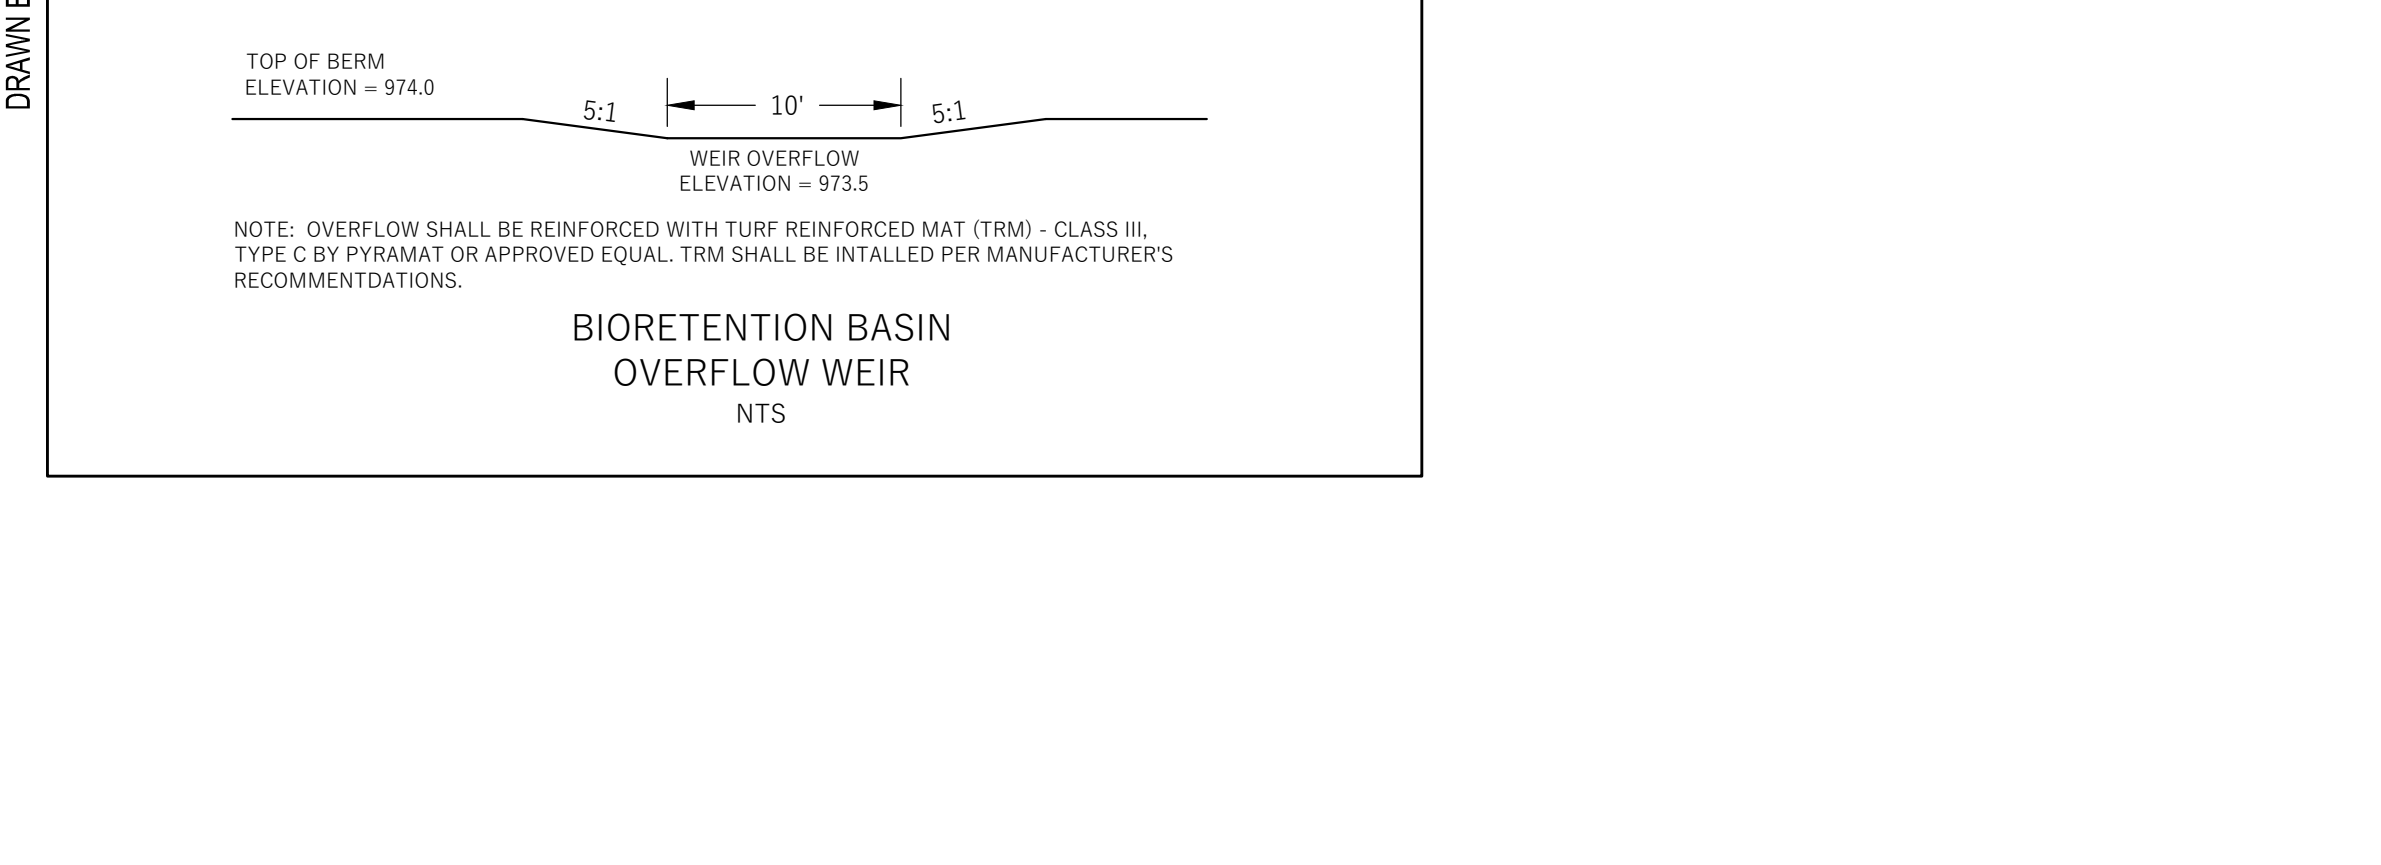

WYSER ENGINEERING

15150 EXCELSIOR DRIVE
MADISON, WI 53717

OLD SAUK TRAILS BUILDING
CITY OF MADISON, DANE COUNTY, WI

NOT FOR CONSTRUCTION

Revisions:

No.	Date	Description:

Graphic Scale: 0' 5' 10' 20' 30'

Wyser Number: 19-0672

Set Type: REVIEW


Date Issued: 05/15/2020

Sheet Number: C400

LEGEND (PROPOSED)

---	PROPERTY BOUNDARY
---	EASEMENT
---	BUILDING SETBACK LINE
---	BUILDING LINE
---	BUILDING OVERHANG
---	DISTURBANCE LIMITS
---	18" STANDARD CURB AND GUTTER
---	18" REJECT CURB AND GUTTER
---	ASPHALT PAVEMENT
---	CONCRETE PAVEMENT
---	STORMWATER TREATMENT FACILITY

- GENERAL NOTES**
- UNDERLYING SITE CONTOURS AND INFORMATION BASED ON TOPOGRAPHIC & UTILITY DATA AS SURVEYED BY WYSER ENGINEERING ON THE WEEK OF JANUARY 8, 2020. WYSER ENGINEERING SHALL NOT BE HELD RESPONSIBLE FOR ANY ERRORS OR OMISSIONS THAT MAY ARISE AS A RESULT OF ERRONEOUS OR INCOMPLETE INFORMATION PROVIDED BY OTHERS. CONTRACTOR TO CONFIRM ALL ELEVATIONS, GENERAL DRAINAGE AND EARTHWORK REQUIREMENTS PRIOR TO CONSTRUCTION.
 - THE BENCHMARK LOCATIONS ARE SHOWN FOR REFERENCE ONLY ON THIS PLAN. THE BENCHMARKS SHALL BE VALIDATED BY LICENSED LAND SURVEYOR PRIOR TO CONSTRUCTION. CONTRACTOR ASSUMES RISK ASSOCIATED WITH BENCHMARK ELEVATIONS UNTIL CONFIRMED.
 - CONTRACTOR TO OBTAIN APPROPRIATE PERMITS FOR STREET OPENINGS & TO WORK WITHIN THE CITY'S LAND IF REQUIRED.
 - WYSER ENGINEERING SHALL BE HELD HARMLESS AND DOES NOT WARRANT ANY DEVIATIONS BY THE OWNER OR CONTRACTOR FROM THE APPROVED CONSTRUCTION PLANS THAT MAY RESULT IN DISCIPLINARY ACTIONS BY REGULATORY AGENCIES.
 - IF ANY ERRORS, DISCREPANCIES, OR OMISSIONS WITHIN THE PLAN BECOME APPARENT, IT SHALL BE BROUGHT TO THE ATTENTION OF THE ENGINEER PRIOR TO CONSTRUCTION SO THAT CLARIFICATION OR REDESIGN MAY OCCUR.
 - ALL MUNICIPAL UTILITY CONNECTIONS, WORK IN ROW, PUBLIC OUTLETS AND PUBLIC BASEMENTS SHALL BE IN ACCORDANCE WITH CITY OF MADISON STANDARD SPECIFICATIONS FOR PUBLIC WORKS CONSTRUCTION.



City of Madison Fire Department

314 W Dayton Street, Madison, WI 53703-2506
Phone: 608-266-4420 • Fax: 608-267-1100 • Email: fire@cityofmadison.com



Project Address: 8150 EXCELSIOR DRIVE
Contact Name & Phone #: WADE WYSE - 608-437-1990

FIRE APPARATUS ACCESS AND FIRE HYDRANT WORKSHEET

1. Is the building completely protected by an NFPA 13 or 13R automatic fire sprinkler system? <i>If non-sprinklered, fire lanes extend to within 150-feet of all portions of the exterior wall? If sprinklered, fire lanes are within 250-feet of all portions of the exterior wall?</i>	<input checked="" type="checkbox"/> Yes	<input type="checkbox"/> No	<input type="checkbox"/> N/A
2. Is the fire lane constructed of concrete or asphalt, designed to support a minimum load of 85,000 lbs? a) Is the fire lane unobstructed with a minimum width of at least 20-feet? b) Is the fire lane unobstructed with a vertical clearance of at least 13½-feet? c) Is the minimum inside turning radius of the fire lane at least 28-feet? d) Is the grade of the fire lane not more than a slope of 8%? e) Is the fire lane posted as fire lane? (Provide detail of signage) f) Is a roll-able curb used as part of the fire lane? (Provide detail of curb.) g) Is part of a sidewalk used as part of the required fire lane? (Must support +85,000 lbs.)	<input checked="" type="checkbox"/> Yes	<input type="checkbox"/> No	<input type="checkbox"/> N/A
3. Is the fire lane obstructed by security gates or barricades? If yes: a) Is the gate a minimum of 20-feet clear opening? b) Is an approved means of emergency operations installed, key vault, padlock or key switch?	<input type="checkbox"/> Yes	<input checked="" type="checkbox"/> No	<input type="checkbox"/> N/A
4. Is the fire lane dead-ended with a length greater than 150-feet? If yes, does the area for turning around fire apparatus comply with IFC D1037?	<input checked="" type="checkbox"/> Yes	<input type="checkbox"/> No	<input type="checkbox"/> N/A
5. Is any portion of the building to be used for high-piled storage in accordance with IFC Chapter 3206.6 If yes, see IFC 3206.6 for further requirements.	<input type="checkbox"/> Yes	<input checked="" type="checkbox"/> No	<input type="checkbox"/> N/A
6. Is any part of the building greater than 30-feet above the grade plane? If yes, answer the following questions: a) Is the aerial apparatus fire lane parallel to one entire side of the building and covering at least 25% of the perimeter? (REFER TO GRAPHIC (42) MAX.) b) Is the near edge of the aerial apparatus fire lane between 15' and 30' from the building? c) Are there any overhead power or utility lines located across the aerial apparatus fire lane? d) Are there any tree canopies expected to grow across the aerial fire lane? (Based on mature canopy width of tree species) e) Does the aerial apparatus fire lane have a minimum unobstructed width of 26-feet? f) Is the space between the aerial lane and the building free of trees exceeding 20' in heights?	<input checked="" type="checkbox"/> Yes	<input type="checkbox"/> No	<input type="checkbox"/> N/A
7. Are all portions of the required fire lanes within 500-feet of at least (2) hydrants? <i>Note: Distances shall be measured along the path of the hose lay as it comes off the fire apparatus.</i> a) Is the fire lane at least 26' wide for at least 20-feet on each side of the hydrants? b) Is there at least 40' between a hydrant and the building? c) Are the hydrant(s) setback no less than 5-feet nor more than 10-feet from the curb or edge of the street or fire lane? d) Are hydrants located in parking lot islands a minimum of 3½-feet from the hydrant to the curb? e) Are there no obstructions, including but not limited to: power poles, trees, bushes, fences, posts located, or grade changes exceeding 1½-feet, within 5-feet of a fire hydrant? <i>Note: Hydrants shall be installed and in-service prior to combustible construction on the project site.</i>	<input checked="" type="checkbox"/> Yes	<input type="checkbox"/> No	<input type="checkbox"/> N/A

Attach an additional sheet if further explanation is required for any answers.
This worksheet is based on MGO 34.503 and IFC 2015 Edition Chapter 5 and Appendix D; please see the codes for further information.

Revised 5/21/2018

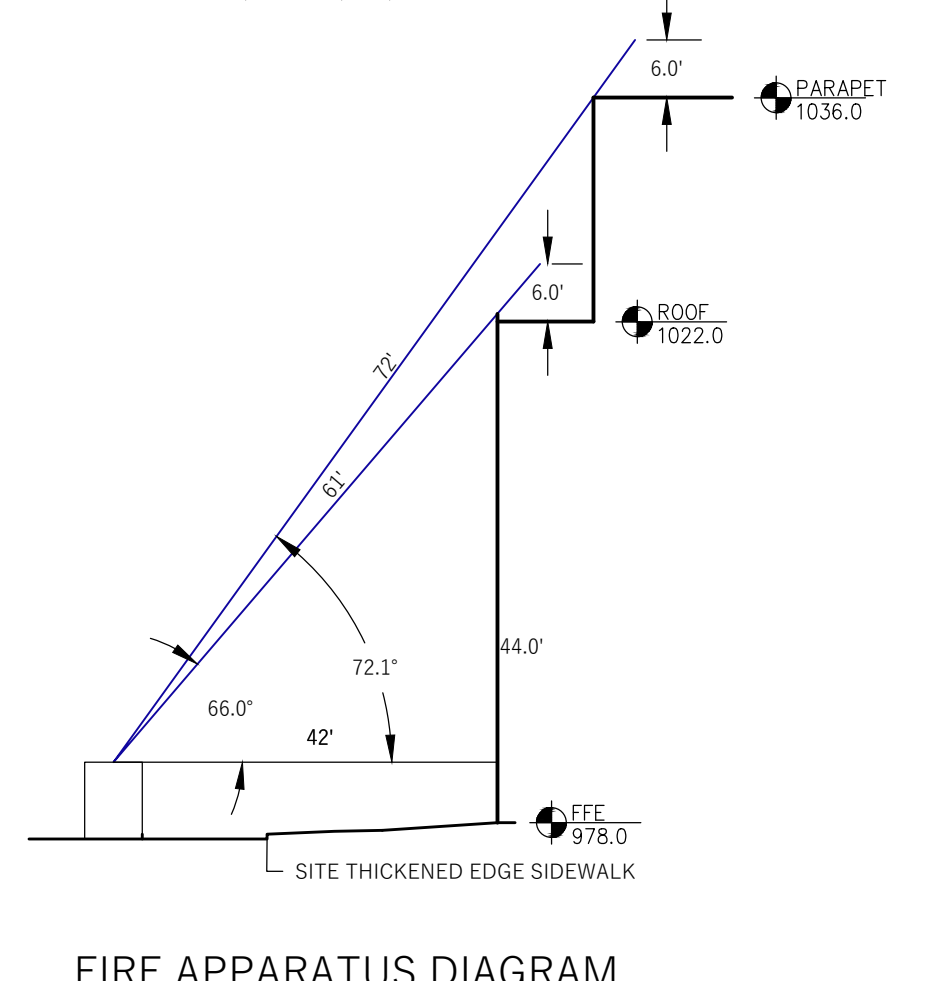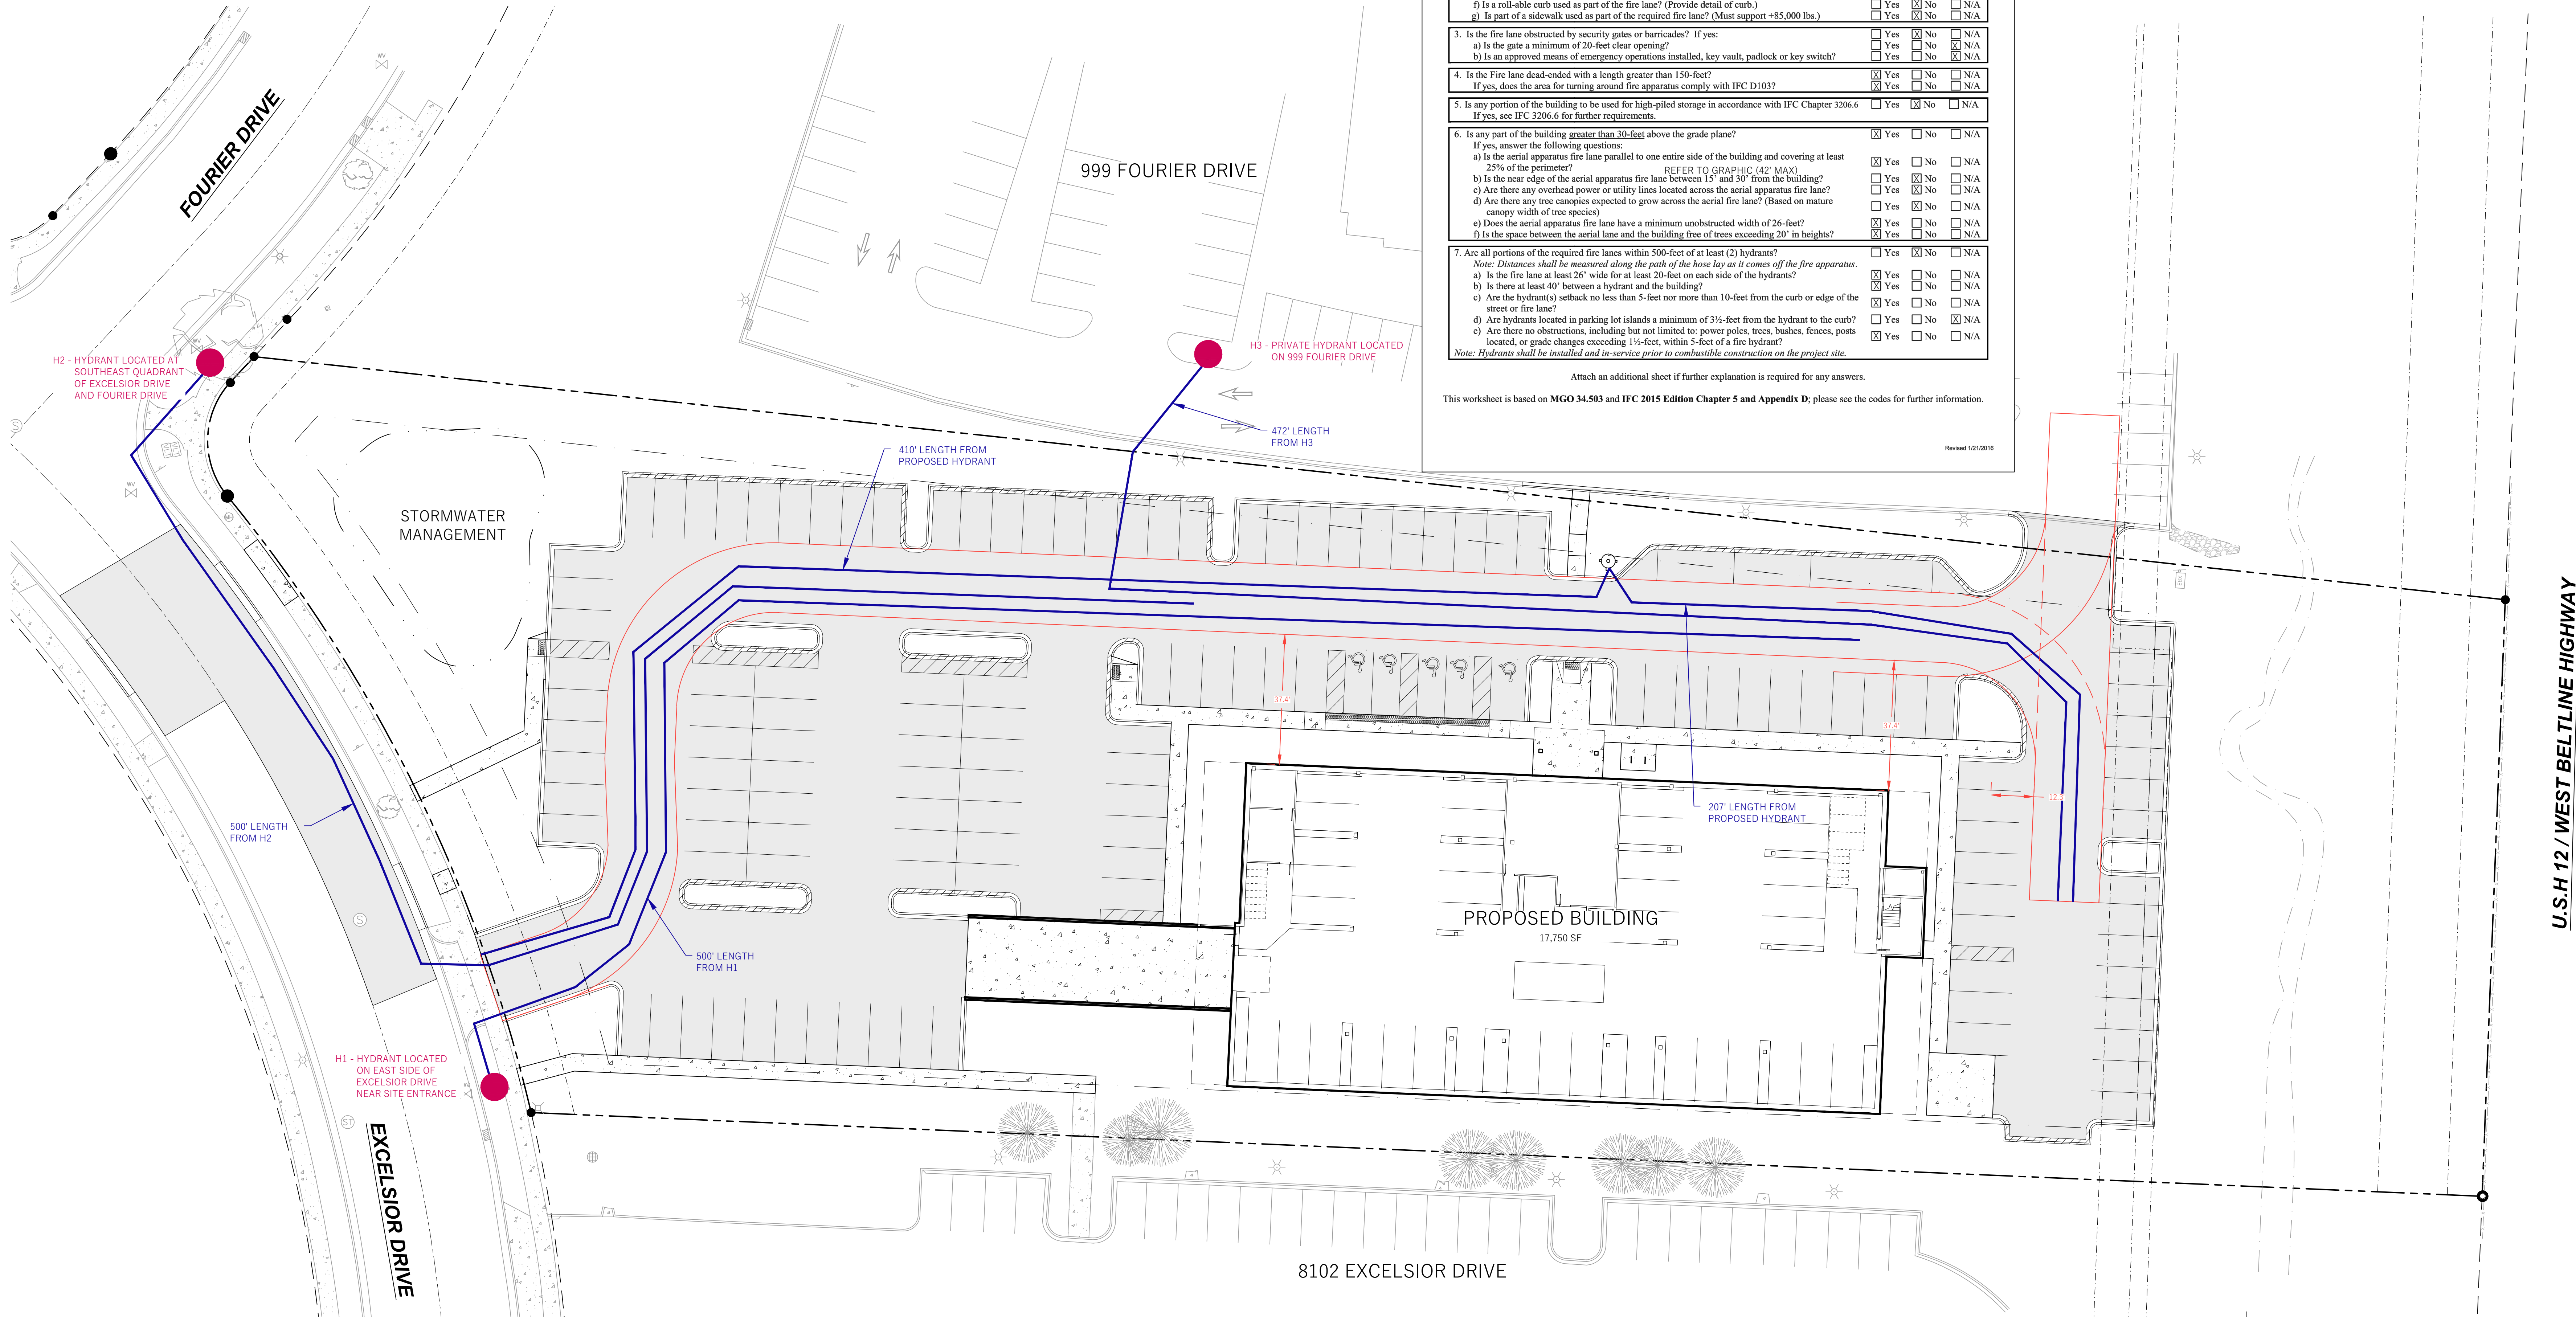

DIGGERS HOTLINE
Toll Free (800) 242-8511 or- 811
Hearing Impaired TDD (800) 542-2289
www.DiggersHotline.com

WYSER ENGINEERING

1"=20' on 30"x42"
NTS on 11"x17"

U.S.H 12 / WEST BELTLINE HIGHWAY

OLD SAUK TRAILS BUILDING

CITY OF MADISON, DANE COUNTY, WI

Sheet Title: FIRE APPARATUS ACCESS PLAN

8150 EXCELSIOR DRIVE
MADISON, WI 53717

Revisions:


No.	Date	Description

Graphic Scale: 0' 5' 10' 20' 30'


Wysers Number: 19-0672
Set Type: REVIEW
Date Issued: 05/15/2020
Sheet Number: F100

NOT FOR CONSTRUCTION

DRAWN BY: AJW 12/19/2018 7:46:46 AM

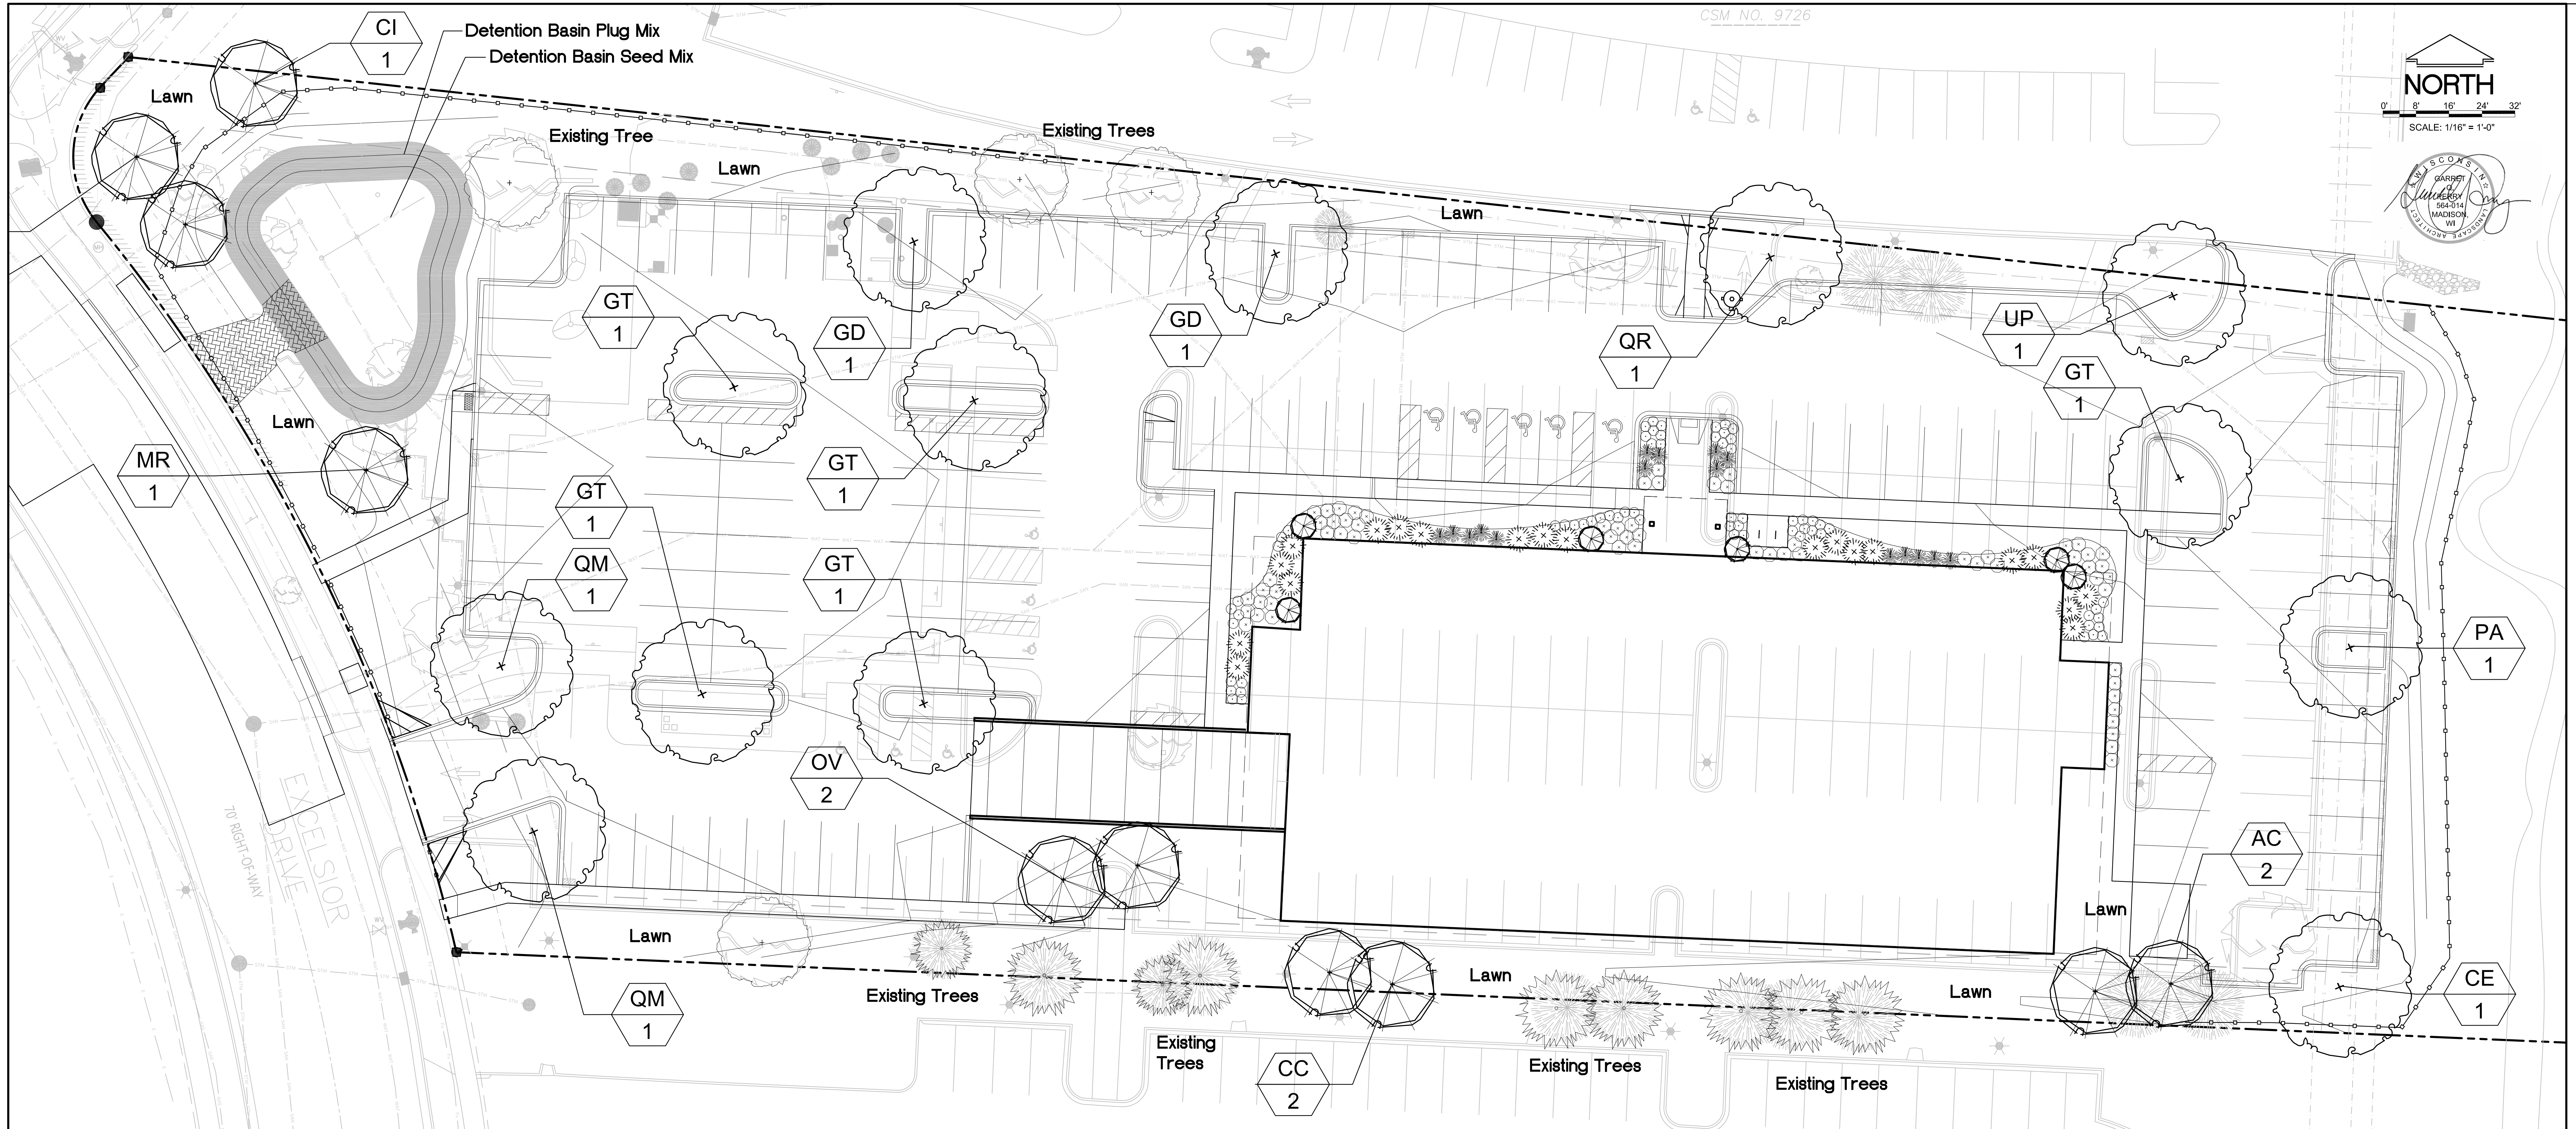


OVERALL SITE LANDSCAPE PLAN

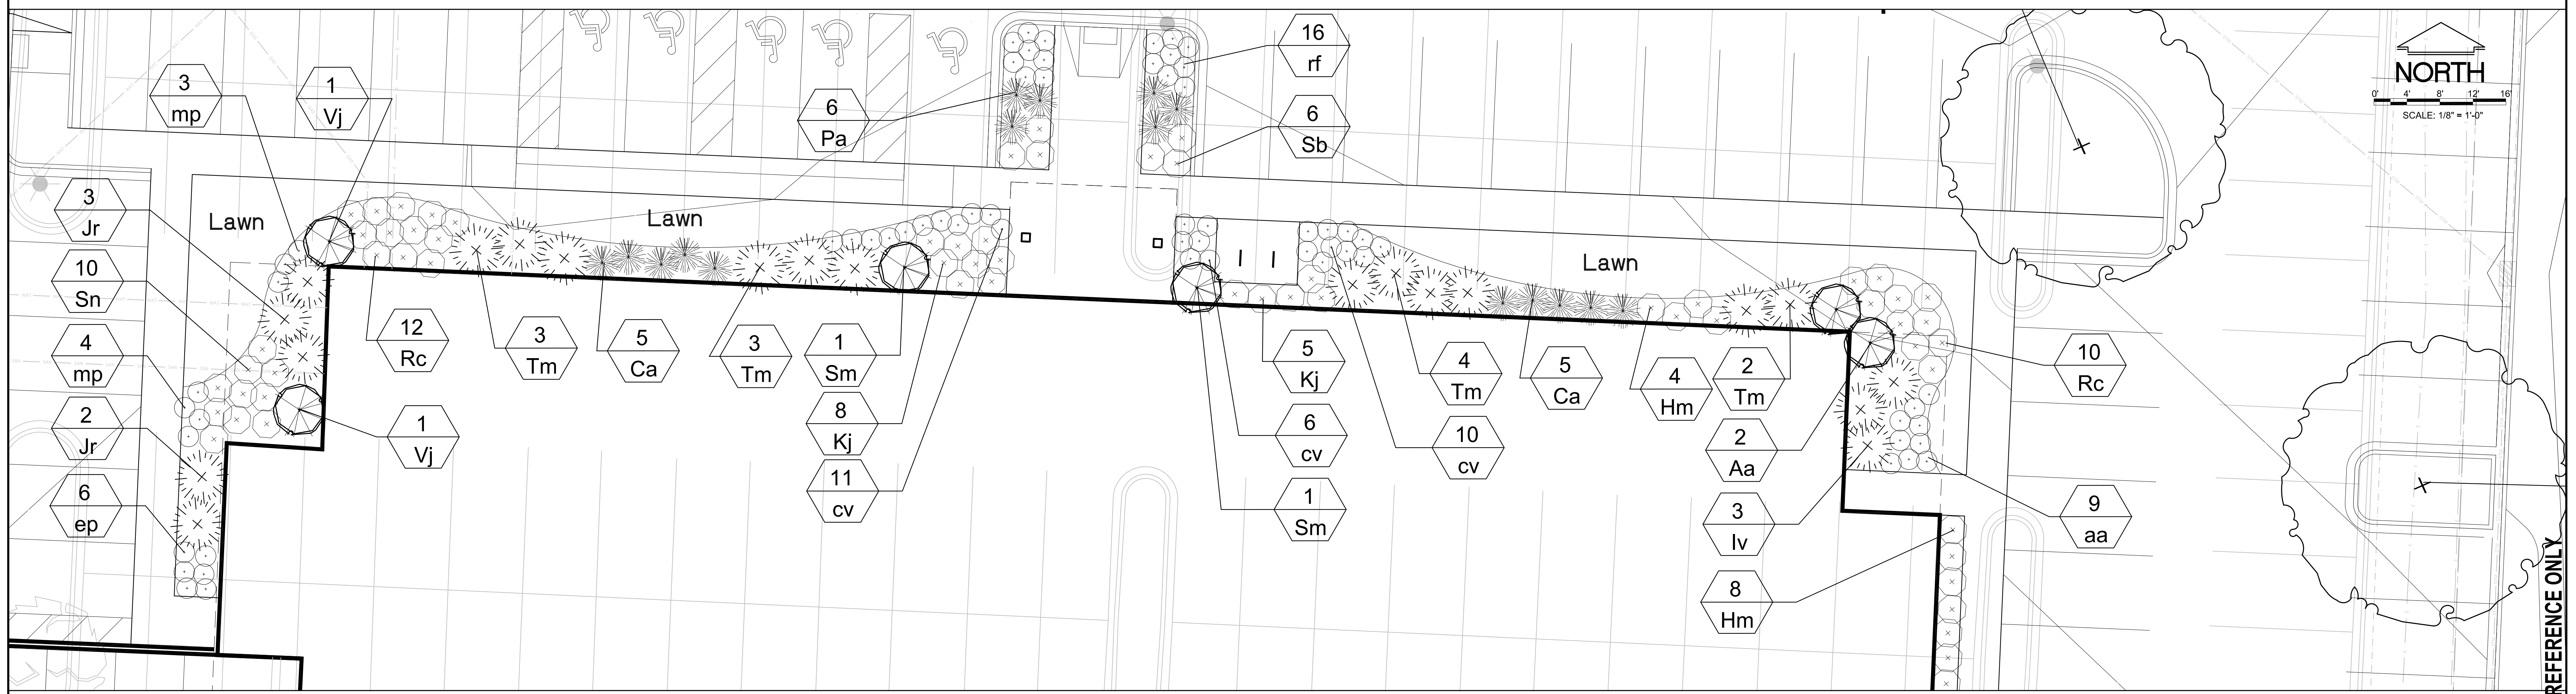

ENLARGEMENT LANDSCAPE PLAN

CSM NO. 9726

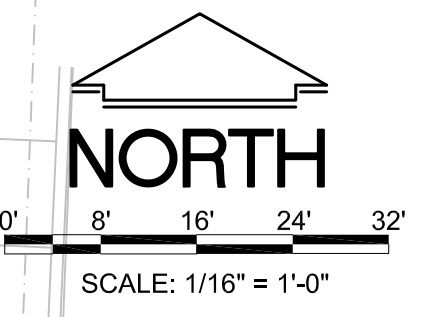

REVISIONS:

LANDSCAPE PLANT LEGEND

Symbol	Botanical name	Common Name	Size	Root	Quantity	Remarks
SHADE TREES						
CE	Celtis occidentalis	Common Hackberry	3" Cal.	B&B		
GT	Gleditsia tricanthos 'Skyline'	Skyline Honeylocust	3" Cal.	B&B		
GD	Gymnocladus dioicus	Kentucky Coffeetree	3" Cal.	B&B		
PA	Platanus x acerfolia	American Sycamore	3" Cal.	B&B		
QM	Quercus macrocarpa	Bur Oak	3" Cal.	B&B		
QR	Quercus rubra	Red Oak	3" Cal.	B&B		
UP	Ulmus x 'Pioneer'	Pioneer Elm	3" Cal.	B&B		
ORNAMENTAL TREES						
AC	Amelanchier x grandiflora 'Autumn Brilliance'	Autumn Brilliance Serviceberry	5-6' HT.	B&B		
CC	Carpinus caroliniana	American Hornbeam (Musclewood)	2"-3"Cal.	B&B		
CI	Crataegus crus-galli var inermis	Thornless Cockspur Hawthorn	2"-3"Cal.	B&B		
MR	Malus 'Red Jewel'	Red Jewel Crabapple	2"-3"Cal.	B&B		
PS	Prunus sargentii	Sargent Cherry	2"-3"Cal.	B&B		
OV	Ostrya virginiana	American Hophornbean	2"-3"Cal.	B&B		
SHRUBS						
Aa	Aronia arbutifolia 'Brilliantissima'	Brilliant Red Chokeberry	3 gal	B&B		
Hm	Hydrangea macrophylla 'Bailmer'	Endless Summer Hydrangea	3 gal	Pot		
Kj	Kerria Japonica	Japenese Kerria	2 gal.	Pot		
Rc	Rosa 'Chuckles'	Chuckles Rose	2 gal	Pot		
Sb	Spirea bumalda 'Anthony Waterer'	Anthony Waterer spirea	2 gal	Pot		
Sn	Spirea nipponica 'Snowmound'	Snowmound spirea	2 gal	Pot		
Sm	Syringa patula 'Miss Kim'	Miss Kim Lilac	3 gal	Pot		
Vj	Viburnum x juddi	Judd Viburnum	5 gal	B&B		
GRASSES						
Ca	Calamagrostis x acutifolia 'Karl Foerster'	Karl Foerster's Feather Reed Grass	1 Gal.	CG		
Pa	Pennisetum alopecuroides 'Hameln'	Dwarf Fountain Grass	2 Gal.	CG		
EVERGREEN SHRUBS						
Iv	Illex verticillata	Winterberry	5 Gal.	CG		
Jr	Juniperus ramlosa	Ramlosa juniper	5 Gal.	CG		
Tm	Taxus tauntonii	Taunton yew	5 Gal.	CG		
PERENNIALS						
aa	Astilbe x arendsii 'Fanal'	Fanal Astilbe	1 Gal.	Container		15"0.C.
cv	Coreopsis verticillata 'Zagreb'	Zagreb Coreopsis	1 Gal.	Container		18"0.C.
ep	Echinacea purpurea 'Magnus'	Magnus Purple Coneflower	1 Gal.	Container		36"0.C.
mp	Monarda 'Petite Delight'	Petite Delight Beebalm	1 Gal.	Container		24"0.C.
rf	Rudbeckia fulgida 'Goldstrum'	Goldstrum Black-eyed Susan	1 Gal.	Container		18"0.C.


Detention Basin Seed Mix

The species in this mix designed by Agrecol of Evensville, Wisconsin (or approved equal) grow naturally in medium-moist prairies, making them the perfect for temporarily flooded areas that also dry out in summer. Designed for planting in basins that are flooded for 24-48 hours, and then drain out. This mix is particularly well adapted to loamy and clay soils. For detention basins in sandy soils, we recommend planting our Tall Prairie for Dry Soils Seed Mix.

WILDFLOWERS: Nodding Pink Onion, Red Milkweed, New England Aster, White False Indigo, Pale Indian Plantain, Wild Senna, Joe Pye Weed, Boneset, Dogtooth Daisy, Ox Eye Sunflower, Wild Iris, Blue Flag Iris, Prairie Blazingstar, Dense Blazingstar, Great Blue Lobelia, Bergamot, Yellow Coneflower, Black Eyed Susan, Sweet Black Eyed Susan, Brown Eyed Susan, Rosinweed, Cupplant, Prairie Dock, Ohio Goldenrod, Stiff Goldenrod, Blue Vervain, Ironweed, Golden Alexanders

GRASSES: Big Bluestem, Bebb's Sedge, Bottlebrush Sedge, Porcupine Sedge, Awl Fruited Sedge, Fox Sedge, Canada Wild Rye, Virginia Wild Rye, Switchgrass, Dark Green Bulrush, Indiangrass, Prairie Cordgrass, Annual Rye Nurse Crop

Contains at least 20 wildflowers and 8 or more grasses, sedges & bulrushes, plus annual rye




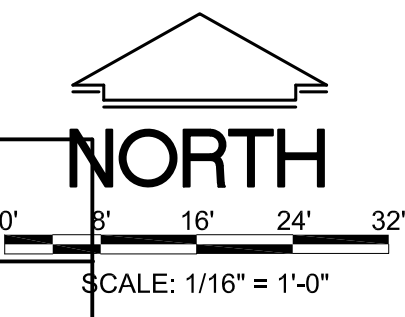



Detention Basin Plug Mix

The species in this mix designed by Prairie Nursery of Westfield, Wisconsin (or approved equal) grow naturally in medium-moist prairies, making them the perfect for temporarily flooded areas that also dry out in summer. Designed for planting in basins that are flooded for 24-48 hours, and then drain out. This mix is particularly well adapted to loamy and clay soils. Plug Mix should be 60% grasses and 40% perennials spaced 12" on center. Once plugs installed area to be overseeded with annual rye cover crop, covered with erosion mat and stapled in place.

WILDFLOWERS: Nodding Pink Onion, Red Milkweed, New England Aster, White False Indigo, Pale Indian Plantain, Wild Senna, Joe Pye Weed, Boneset, Dogtooth Daisy, Ox Eye Sunflower, Wild Iris, Blue Flag Iris, Prairie Blazingstar, Dense Blazingstar, Great Blue Lobelia, Bergamot, Yellow Coneflower, Black Eyed Susan, Sweet Black Eyed Susan, Brown Eyed Susan, Rosinweed, Cupplant, Prairie Dock, Ohio Goldenrod, Stiff Goldenrod, Blue Vervain, Ironweed, Golden Alexanders

GRASSES: Big Bluestem, Bebb's Sedge, Bottlebrush Sedge, Porcupine Sedge, Awl Fruited Sedge, Fox Sedge, Canada Wild Rye, Virginia Wild Rye, Switchgrass, Dark Green Bulrush, Indiangrass, Prairie Cordgrass, Annual Rye Nurse Crop

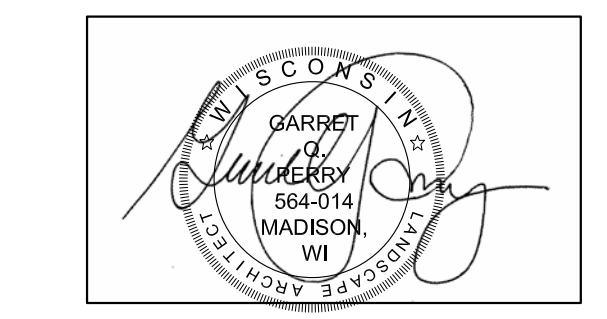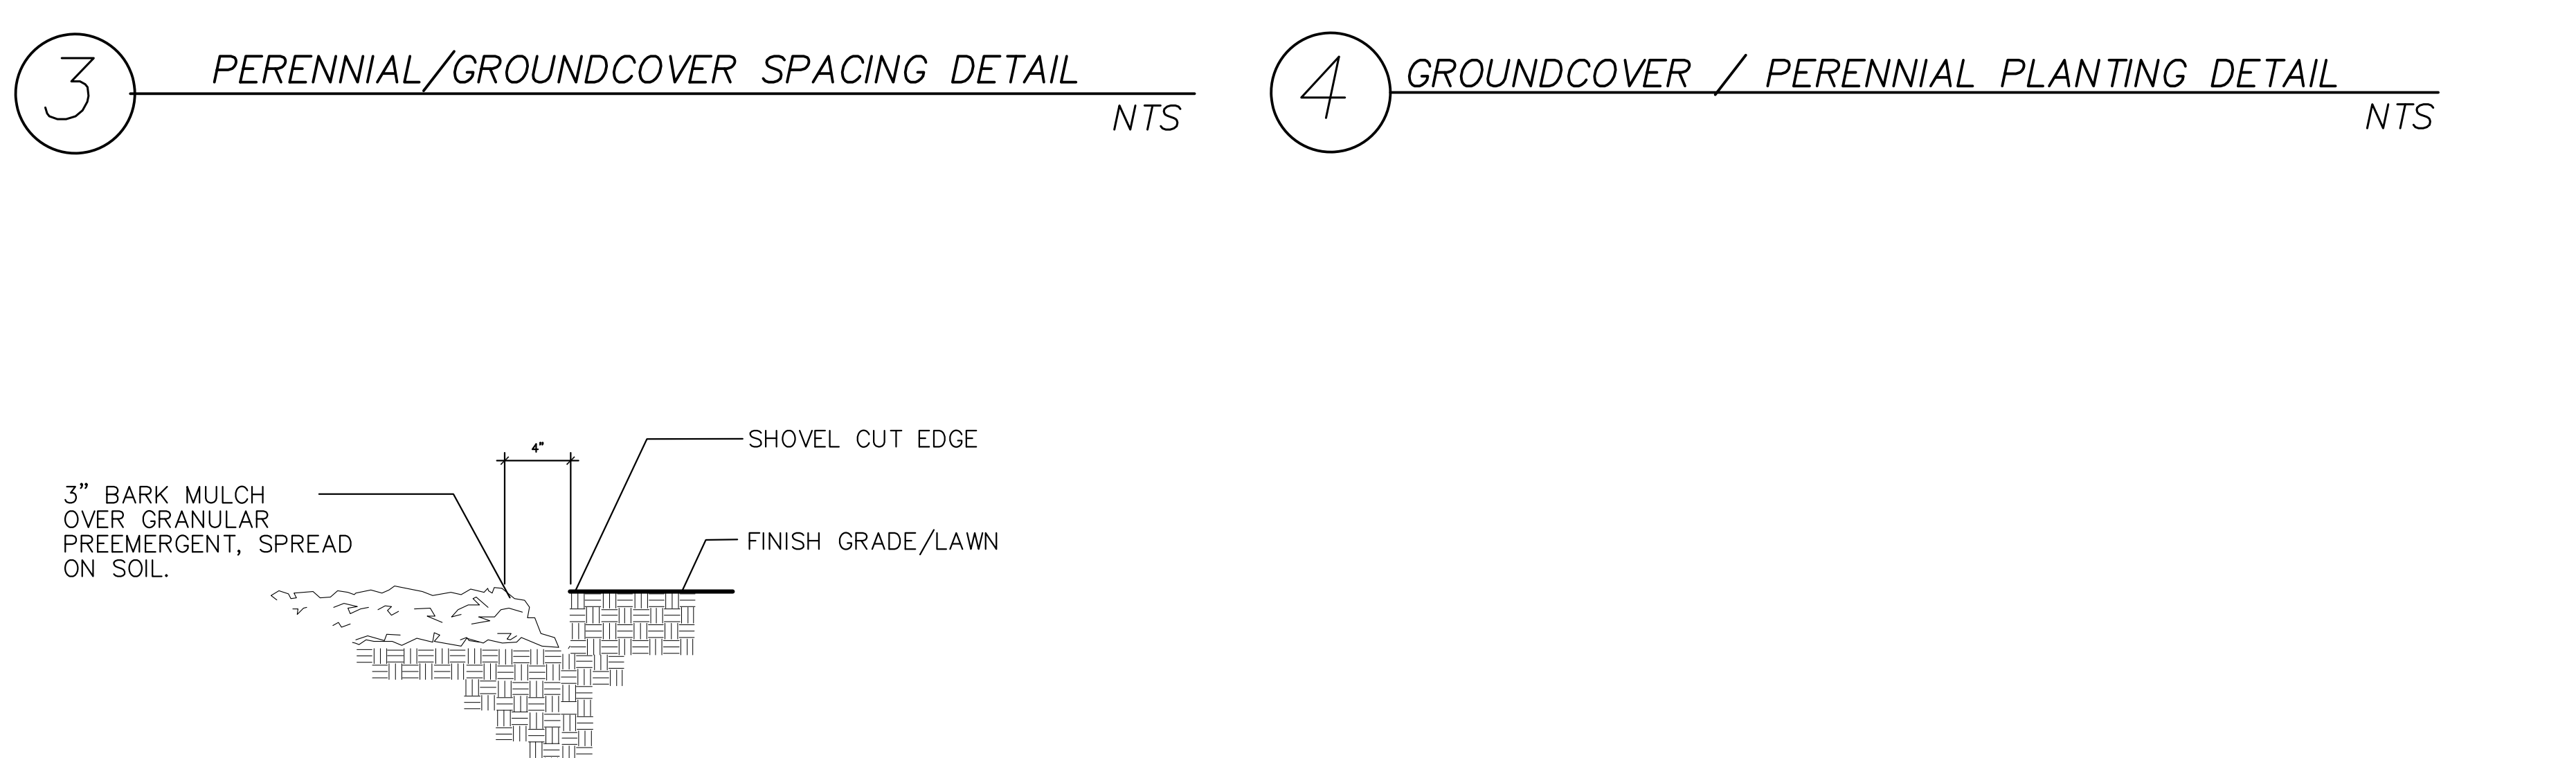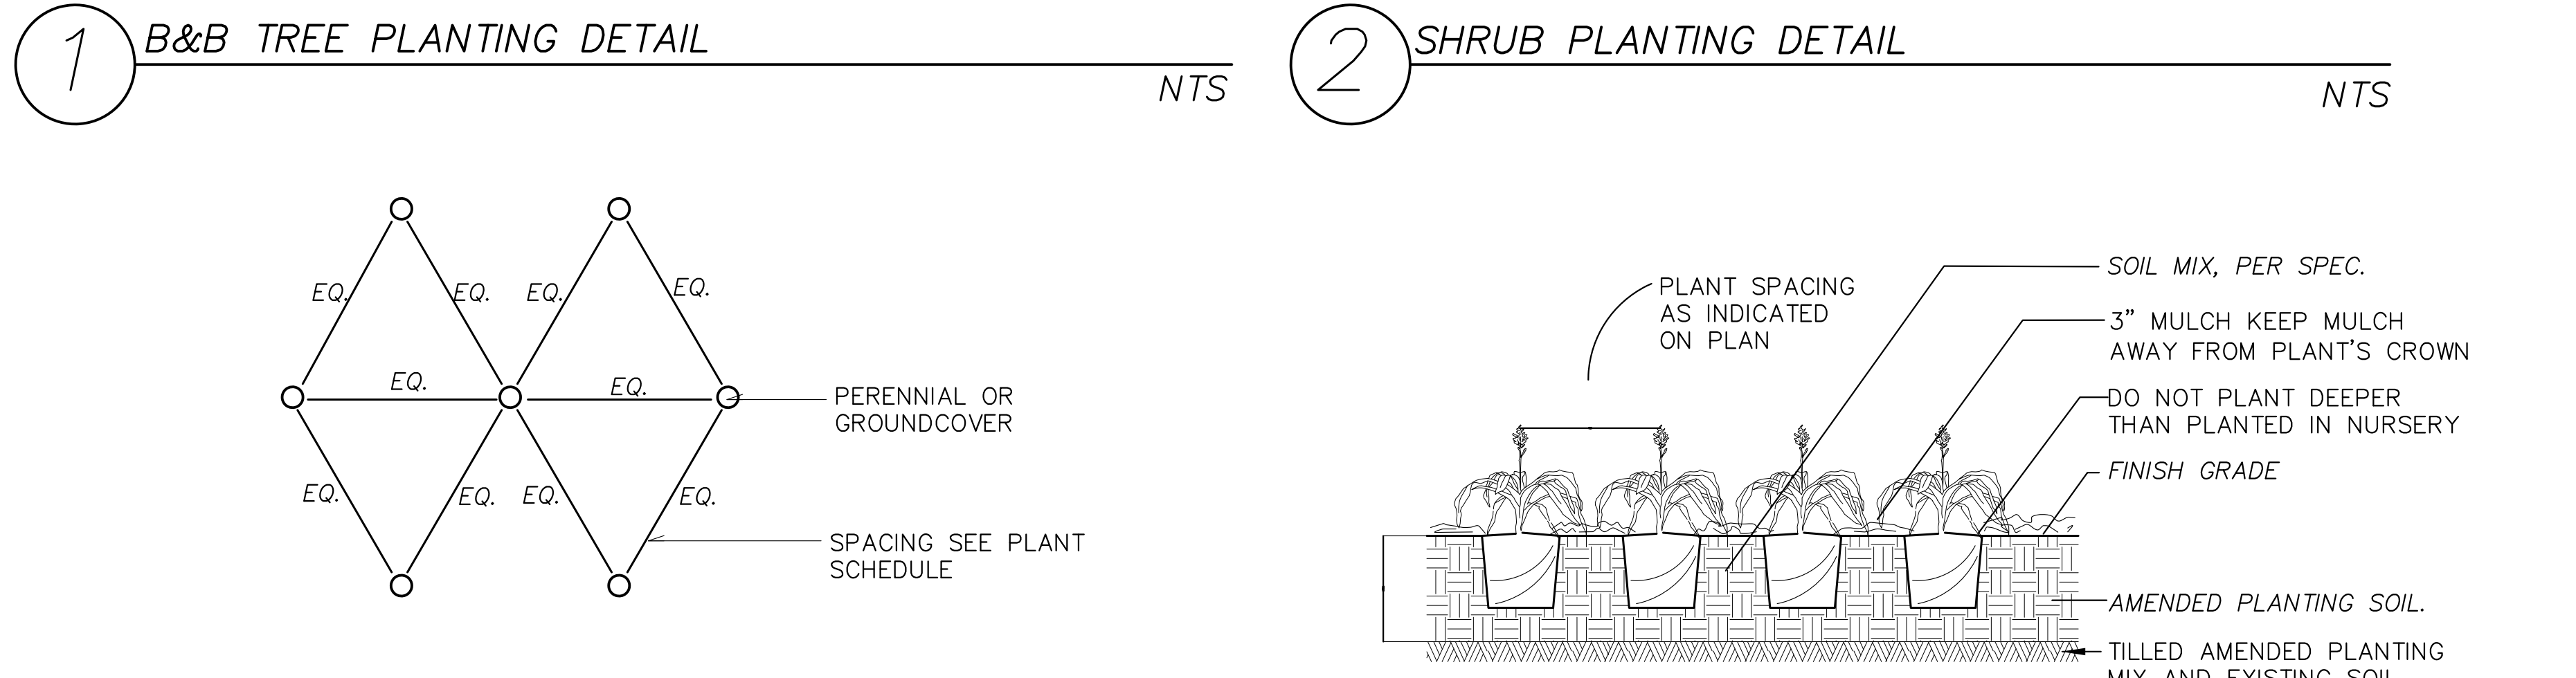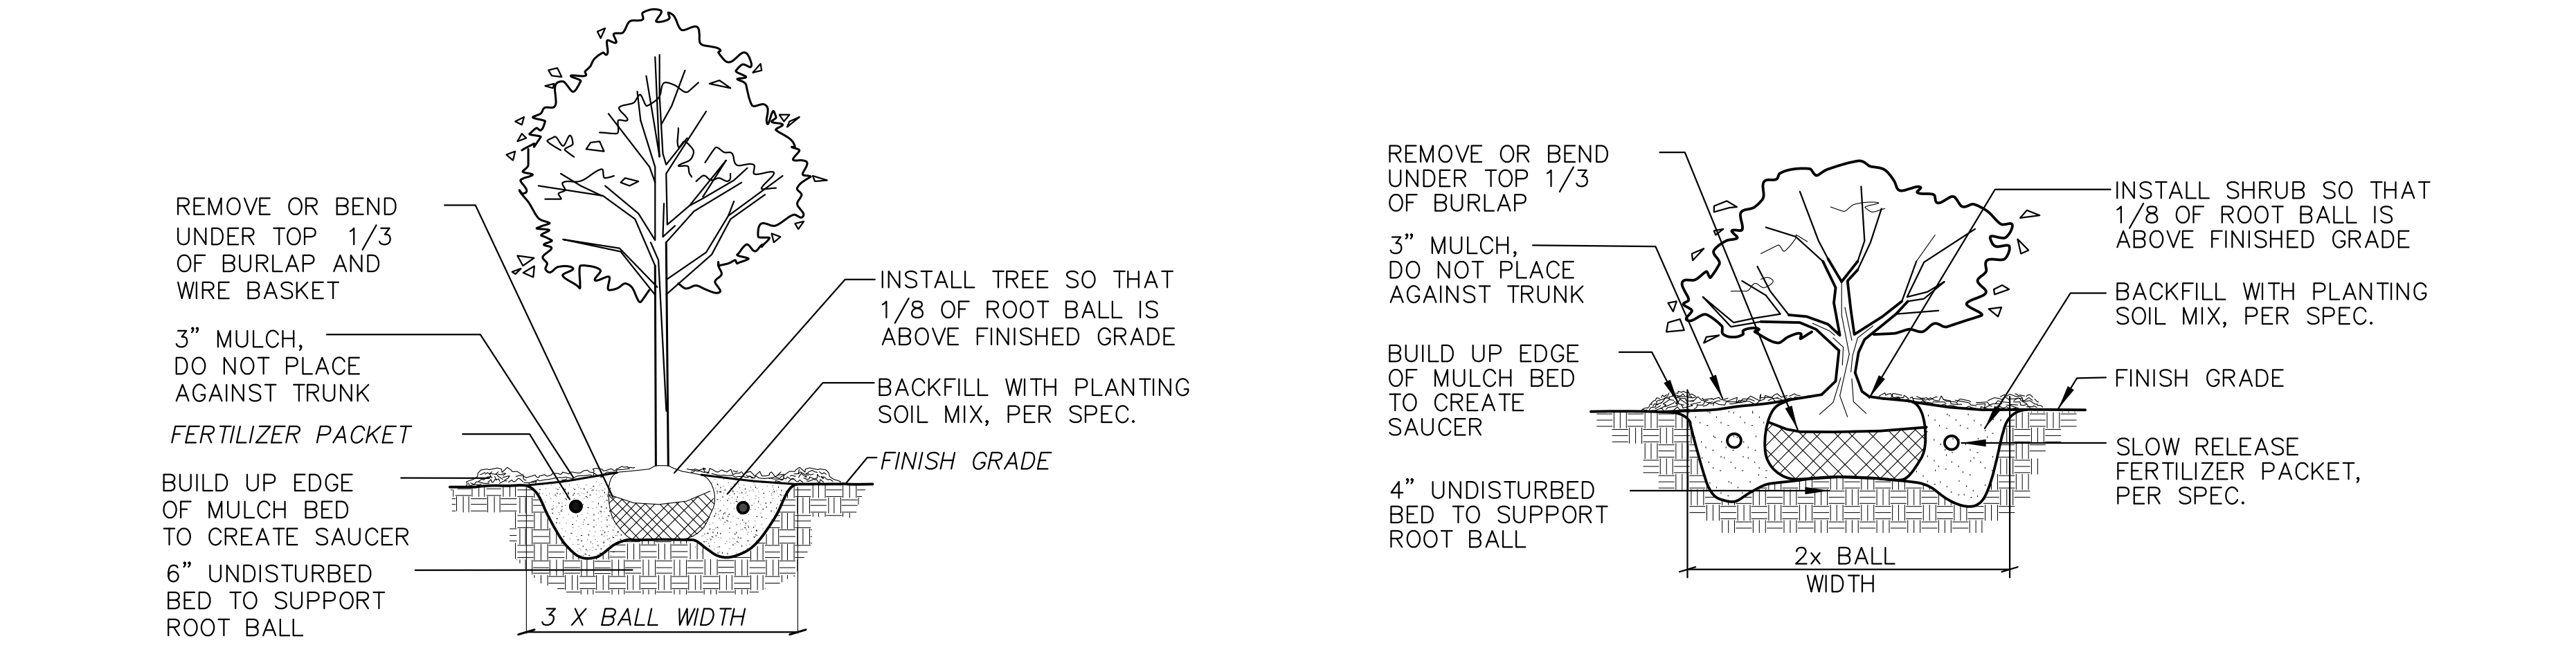

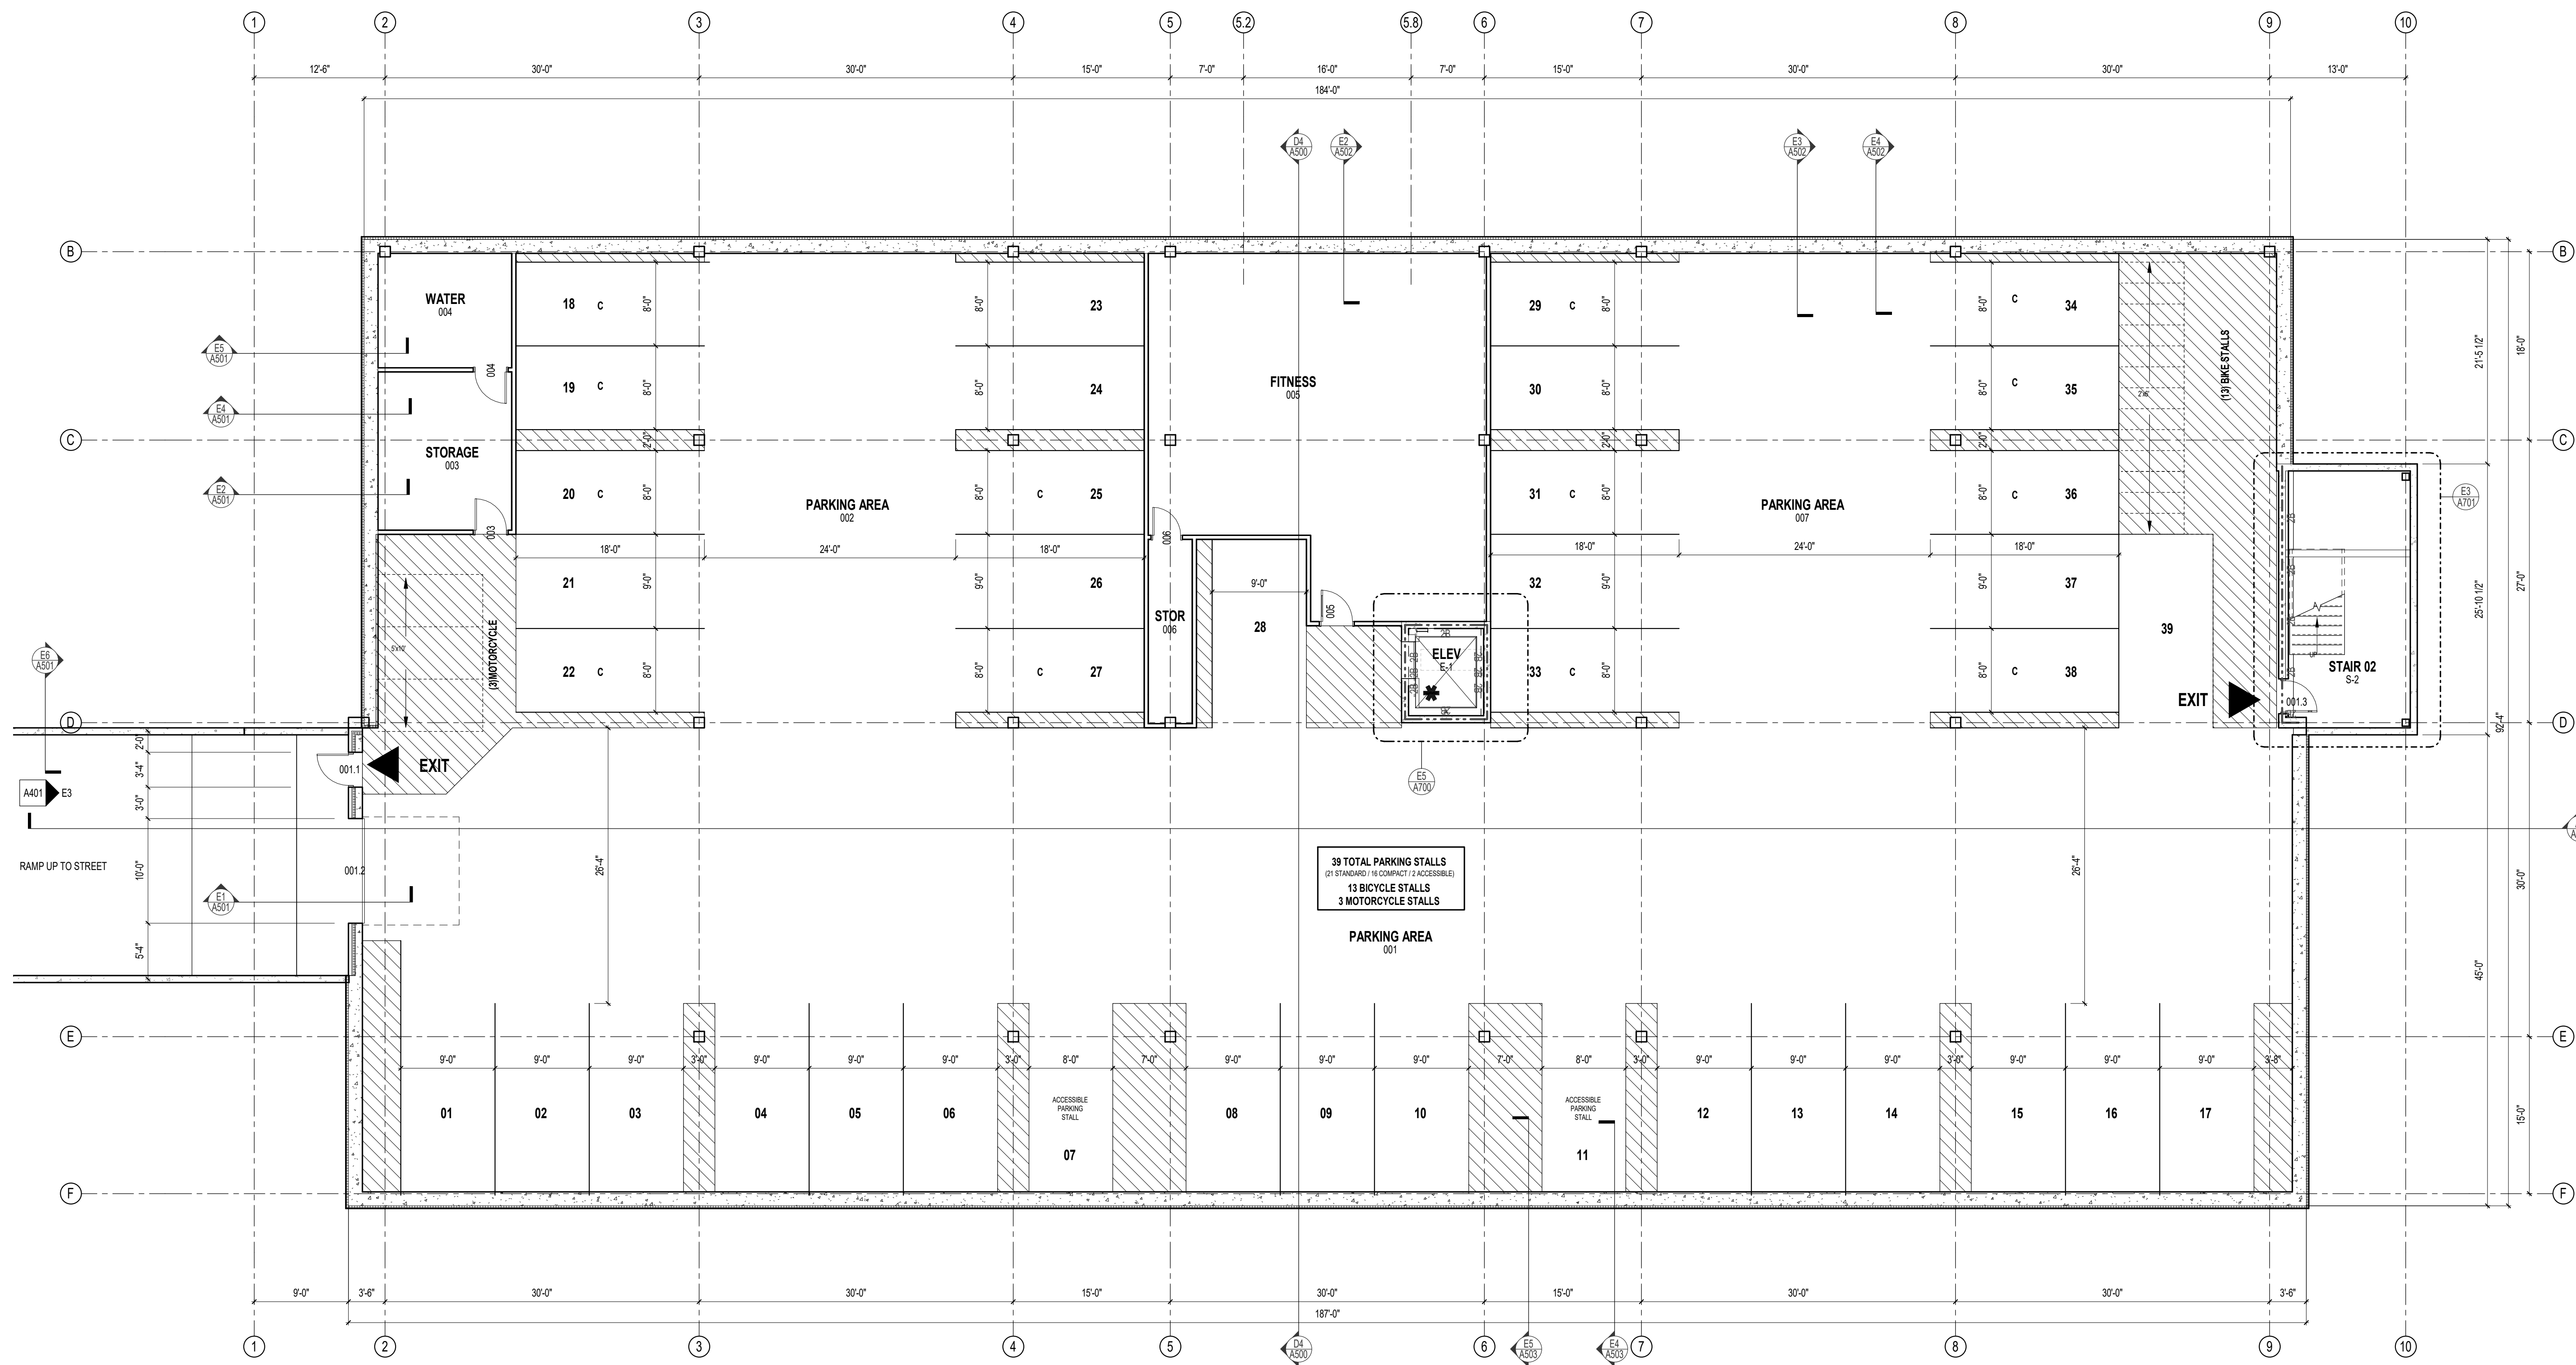

39 TOTAL PARKING STALLS
(13 STANDARD - 8 CORNER / 2 ACCESSIBLE)
13 BICYCLE STALLS
3 MOTORCYCLE STALLS

NORTH
00 - PARKING LEVEL
1/8" = 1'-0"

FLOOR PLAN SYMBOLS LEGEND

	SECTION REFERENCE		NEW WALL/PARTITION
	EXTERIOR ELEVATION		NEW DOOR
	INTERIOR ELEVATION		DETAIL REFERENCE
	FLOOR PLAN NOTE		EQUIPMENT
	ONE HOUR RATED FIRE PARTITION		WINDOW TYPE
	TWO HOUR RATED FIRE BARRIER		WALL/PARTITION TYPE
			FLOOR DRAIN - PITCH FLOOR TO DRAIN
			SEMI-RECESSED FIRE EXTINGUISHER

FLOOR PLAN GENERAL NOTES
 A. DIMENSIONS ON FLOOR PLAN ARE BASED ON FACE OF FINISHED WALL TO FACE OF FINISHED WALL (NOMINAL)
 B. VERIFY ALL DIMENSIONS AND CONDITIONS AT JOB SITE. PORTIONS OF EXISTING CONSTRUCTION MAY HAVE BEEN REMOVED BY OWNER.

FLOOR PLAN NOTES

NOTE #	FLOOR PLAN NOTE

EXTERIOR WALL TYPE SCHEDULE


MARK	ASSEMBLY DESCRIPTION
1A.1	MASONRY VENEER STUD WALL CONSISTING OF 4" FACE BRICK (EDIT FOR OTHER MATERIALS), AIR SPACE, 3" RIGID INSULATION, SPRAY APPLIED AIR AND VAPOR BARRIER SYSTEM ON 5/8" GYPSUM SHEATHING, 8" GALVANIZED COLD FORMED STEEL STUDS (REFER TO STRUCTURAL DRAWINGS FOR GAUGE) AND ONE LAYER 5/8" GYPSUM BOARD AT INTERIOR FACE. PROVIDE ADJUSTABLE MASONRY VENEER ANCHORS @ 16" EW. PROVIDE HORIZONTAL MASONRY JOINT REINFORCING @ 16" OC. PROVIDE CAVITY DRAINAGE MATERIAL, FLASHING, MASONRY EXPANSION AND CONTROL JOINTS. PROVIDE CAVITY WEEPSCREWS @ 24" OC. COMPARTMENTALIZE THE CAVITY AND PROVIDE CAVITY WEEPSCREWS AT TOP/BOTTOM OF CAVITY. REFER TO DETAIL XXXXXX.
1L.1	PANEL WALL SYSTEM CONSISTING OF 1-1/2" METAL PANEL, 7/8" HAT CHANNEL, 3" RIGID INSULATION, SPRAY APPLIED AIR/VAPOR BARRIER SYSTEM ON 5/8" GYPSUM SHEATHING, 6" 16 GA (EDIT FOR THICKNESS AND GAUGE) GALVANIZED COLD FORMED STEEL STUDS @ 16" OC AND ONE LAYER 5/8" GYPSUM BOARD @ INTERIOR FACE.
SK.1	EXTERIOR WALL: INSULATED CONCRETE TILT-UP WALL PANEL SYSTEM CONSISTING OF 8" STRUCTURAL PANEL, 3" POLYISO RIGID INSULATION AND 3" PRECAST CONCRETE WITH PATTERNED CONCRETE EXTERIOR FACE. REFER TO STRUCTURAL DRAWINGS.

INTERIOR PARTITION SCHEDULE

MARK	ASSEMBLY DESCRIPTION	FIRE RATING	UL	INSULATION
BG	3/8" STEEL STUDS @ 16" OC ONE LAYER 5/8" GYPSUM BOARD.	--	--	--
BG0	3/8" STEEL STUDS @ 16" OC ONE LAYER 5/8" GYPSUM BOARD @ EACH FACE.	--	--	3-1/2" SOUND
BG2	3/8" STEEL STUDS @ 16" OC 2 LAYERS 5/8" GYPSUM BOARD @ EACH FACE.	2 HR	U419	3" MINERAL WOOL BATT
GE0	2-1/2" STEEL STUDS @ 16" OC ONE LAYER 5/8" GYPSUM BOARD.	--	--	--
GG0	3/8" STEEL STUDS @ 16" OC ONE LAYER 5/8" GYPSUM BOARD.	--	--	--
HE0	2-1/2" STEEL STUDS @ 16" OC ONE LAYER 5/8" GYPSUM BOARD.	--	--	FULL WIDTH SOUND

GYPSUM BOARD PARTITIONS GENERAL NOTES
 A. ALL GYPSUM BOARD PARTITIONS SHALL BE (BG) UNLESS OTHERWISE NOTED ON FLOOR PLAN.
 B. GYPSUM BOARD PARTITION DIMENSIONS ON FLOOR PLAN ARE BASED ON FACE OF FINISHED PARTITION TO FACE OF FINISHED PARTITION (NOMINAL).
 C. REFER TO GYPSUM BOARD SPECIFICATION FOR LOCATION AND TYPE(S) OF GYPSUM BOARD MATERIAL REQUIRED.
 D. PROVIDE FIRE RATED GYPSUM BOARD AT ALL FIRE RATED PARTITIONS.
 E. SEAL ALL WALL PENETRATIONS AT PERIMETER AND FIRESTOP ALL FIRE RATED PARTITIONS.
 F. EXTEND ALL GYPSUM BOARD PARTITIONS FULL HEIGHT TO UNDERSIDE OF STEEL DECK ABOVE. AT METAL DECK CONSTRUCTION ABOVE PROVIDE SLIP JOINT BETWEEN TOP OF PARTITION AND UNDERSIDE OF METAL DECK / STRUCTURAL STEEL MEMBER ABOVE. REFER TO DETAIL.
 G. EXTEND GYPSUM BOARD PARTITIONS "X" ABOVE FINISH CEILING. REFER TO REFLECTED CEILING PLAN FOR PARTITIONS THAT EXTEND TO UNDERSIDE OF DECK ABOVE INDICATED WITH SHADEN WALLS. AT METAL DECK CONSTRUCTION ABOVE PROVIDE SLIP JOINT BETWEEN TOP OF WALL AND UNDERSIDE OF METAL DECK / STRUCTURAL STEEL MEMBER ABOVE. REFER TO DETAIL.

MASONRY PARTITIONS GENERAL NOTES
 A. MASONRY PARTITIONS INDICATED WITH THE FOLLOWING HATCH PATTERN:
 B. ALL MASONRY PARTITIONS SHALL BE 8" CONCRETE BLOCK UNLESS OTHERWISE NOTED OR DIMENSIONED. REFER TO FLOOR PLAN FOR PARTITION THICKNESS.
 C. PROVIDE UL RATED CONCRETE BLOCK AT ALL FIRE RATED PARTITIONS.
 D. SEAL ALL WALL PENETRATIONS AT PERIMETER AND FIRESTOP ALL RATED PARTITIONS.
 E. EXTEND CONCRETE BLOCK PARTITIONS FULL HEIGHT TO UNDERSIDE OF STEEL DECK ABOVE (OR PRECAST PLANK ABOVE IF APPLICABLE). REFER TO DETAIL. PROVIDE HORIZONTAL MASONRY JOINT REINFORCEMENT AT 16" OC VERTICALLY. REFER TO STRUCTURAL DRAWINGS FOR VERTICAL REINFORCEMENT REQUIREMENTS.

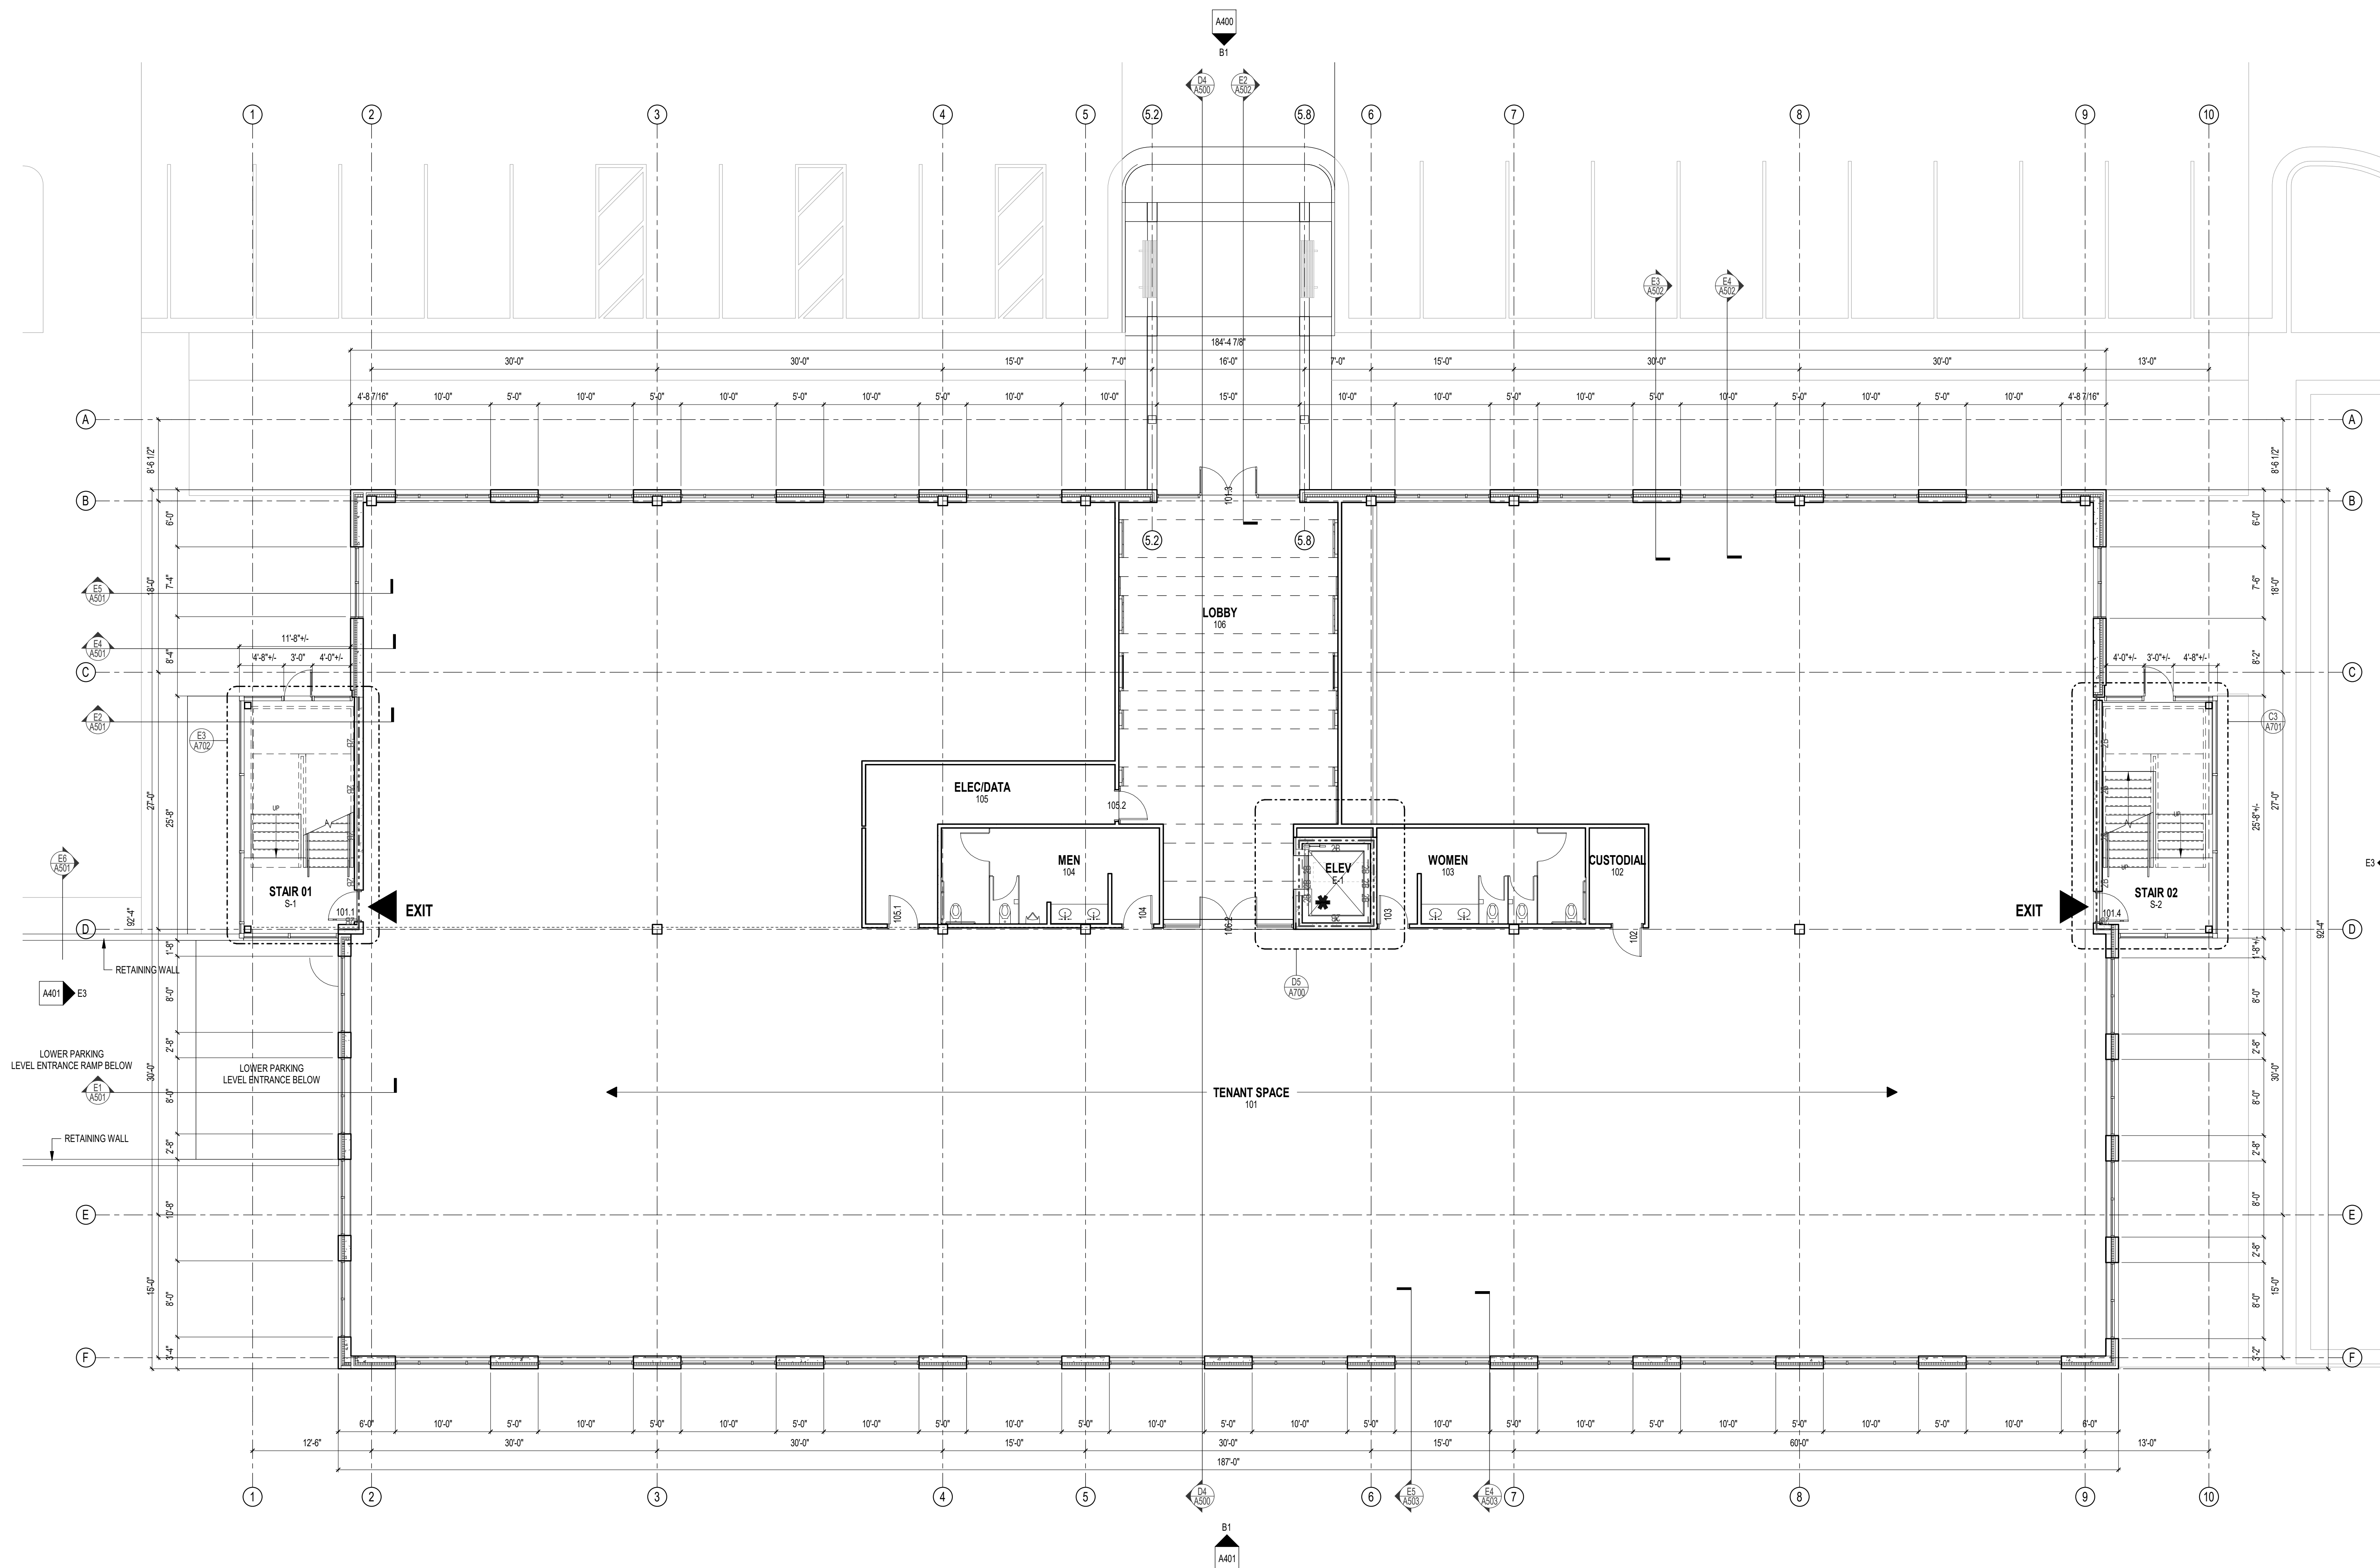

NORTH
FIRST FLOOR PLAN
1/8" = 1'-0"

FLOOR PLAN SYMBOLS LEGEND

	SECTION REFERENCE		NEW WALL/PARTITION
	EXTERIOR ELEVATION		NEW DOOR
	INTERIOR ELEVATION		DETAIL REFERENCE
	FLOOR PLAN NOTE		EQUIPMENT
	ONE HOUR RATED FIRE PARTITION		WINDOW TYPE
	TWO HOUR RATED FIRE BARRIER		WALL/PARTITION TYPE
			FLOOR DRAIN - PITCH FLOOR TO DRAIN
			SEMI-RECESSED FIRE EXTINGUISHER

FLOOR PLAN GENERAL NOTES
 A. DIMENSIONS ON FLOOR PLAN ARE BASED ON FACE OF FINISHED WALL TO FACE OF FINISHED WALL (NOMINAL).
 B. VERIFY ALL DIMENSIONS AND CONDITIONS AT JOB SITE. PORTIONS OF EXISTING CONSTRUCTION MAY HAVE BEEN REMOVED BY OWNER.

FLOOR PLAN NOTES

NOTE #	FLOOR PLAN NOTE

EXTERIOR WALL TYPE SCHEDULE


MARK	ASSEMBLY DESCRIPTION
1A.1	MASONRY VENEER STUD WALL CONSISTING OF 4" FACE BRICK (EDIT FOR OTHER MATERIALS), AIR SPACE, 3" RIGID INSULATION, SPRAY APPLIED AIR AND VAPOR BARRIER SYSTEM ON 5/8" GYPSUM SHEATHING, 8" GALVANIZED COLD FORMED STEEL STUDS (REFER TO STRUCTURAL DRAWINGS FOR GAUGE) AND ONE LAYER 5/8" GYPSUM BOARD AT INTERIOR FACE. PROVIDE ADJUSTABLE MASONRY VENEER ANCHORS @ 16" EW. PROVIDE HORIZONTAL MASONRY JOINT REINFORCING @ 16" OC. PROVIDE CAVITY DRAINAGE MATERIAL, FLASHING, MASONRY EXPANSION AND CONTROL JOINTS. PROVIDE CAVITY WEEPVENTS @ 24" OC. COMPARTMENTALIZE THE CAVITY AND PROVIDE CAVITY WEEPVENTS AT TOP/BOTTOM OF CAVITY. REFER TO DETAIL XXXXX.
1L.1	PANEL WALL SYSTEM CONSISTING OF 1-1/2" METAL PANEL, 7/8" HAT CHANNEL, 3" RIGID INSULATION, SPRAY APPLIED AIR/VAPOR BARRIER SYSTEM ON 5/8" GYPSUM SHEATHING, 6" 18 GA (EDIT FOR THICKNESS AND GAUGE) GALVANIZED COLD FORMED STEEL STUDS @ 16" OC AND ONE LAYER 5/8" GYPSUM BOARD @ INTERIOR FACE.
5K.1	EXTERIOR WALL: INSULATED CONCRETE TILT UP WALL PANEL SYSTEM CONSISTING OF 8" STRUCTURAL PANEL, 3" POLYISO RIGID INSULATION AND 3" PRECAST CONCRETE WITH PATTERNED CONCRETE EXTERIOR FACE. REFER TO STRUCTURAL DRAWINGS.

INTERIOR PARTITION SCHEDULE

MARK	ASSEMBLY DESCRIPTION	FIRE RATING	UL	INSULATION
5S8	5/8" STEEL STUDS @ 16" OC ONE LAYER 5/8" GYPSUM BOARD.	--	--	--
BG0	5/8" STEEL STUDS @ 16" OC ONE LAYER 5/8" GYPSUM BOARD @ EACH FACE.	--	--	3-1/2" SOUND
BQ2	5/8" STEEL STUDS @ 16" OC 2 LAYERS 5/8" GYPSUM BOARD @ EACH FACE.	2 HR	U419	3" MINERAL WOOL BATT
GG0	2-1/2" STEEL STUDS @ 16" OC ONE LAYER 5/8" GYPSUM BOARD.	--	--	--
GG5	5/8" STEEL STUDS @ 16" OC ONE LAYER 5/8" GYPSUM BOARD.	--	--	--
HEB	2-1/2" STEEL STUDS @ 16" OC ONE LAYER 5/8" GYPSUM BOARD.	--	--	FULL WIDTH SOUND

GYPSUM BOARD PARTITIONS GENERAL NOTES
 A. ALL GYPSUM BOARD PARTITIONS SHALL BE (BQ2) UNLESS OTHERWISE NOTED ON FLOOR PLAN.
 B. GYPSUM BOARD PARTITION DIMENSIONS ON FLOOR PLAN ARE BASED ON FACE OF FINISHED PARTITION TO FACE OF FINISHED PARTITION (NOMINAL).
 C. REFER TO GYPSUM BOARD SPECIFICATION FOR LOCATION AND TYPE(S) OF GYPSUM BOARD MATERIAL REQUIRED.
 D. PROVIDE FIRE RATED GYPSUM BOARD AT ALL FIRE RATED PARTITIONS.
 E. SEAL ALL WALL PENETRATIONS AT PERIMETER AND FIRESTOP ALL FIRE RATED PARTITIONS.
 F. EXTEND ALL GYPSUM BOARD PARTITIONS FULL HEIGHT TO UNDERSIDE OF STEEL DECK ABOVE. AT METAL DECK CONSTRUCTION ABOVE PROVIDE SLIP JOINT BETWEEN TOP OF PARTITION AND UNDERSIDE OF METAL DECK / STRUCTURAL STEEL MEMBER ABOVE. REFER TO DETAIL.
 G. EXTEND GYPSUM BOARD PARTITIONS X" ABOVE FINISH CEILING. REFER TO REFLECTED CEILING PLAN FOR PARTITIONS THAT EXTEND TO UNDERSIDE OF DECK ABOVE INDICATED WITH SHADEN WALLS. AT METAL DECK CONSTRUCTION ABOVE PROVIDE SLIP JOINT BETWEEN TOP OF WALL AND UNDERSIDE OF METAL DECK / STRUCTURAL STEEL MEMBER ABOVE. REFER TO DETAIL.

MASONRY PARTITIONS GENERAL NOTES
 A. MASONRY PARTITIONS INDICATED WITH THE FOLLOWING HATCH PATTERN:
 B. ALL MASONRY PARTITIONS SHALL BE 8" CONCRETE BLOCK UNLESS OTHERWISE NOTED OR DIMENSIONED. REFER TO FLOOR PLAN FOR PARTITION THICKNESS.
 C. PROVIDE UL RATED CONCRETE BLOCK AT ALL FIRE RATED PARTITIONS.
 D. SEAL ALL WALL PENETRATIONS AT PERIMETER AND FIRESTOP ALL RATED PARTITIONS.
 E. EXTEND CONCRETE BLOCK PARTITIONS FULL HEIGHT TO UNDERSIDE OF STEEL DECK ABOVE (OR PRECAST PLANK ABOVE IF APPLICABLE). REFER TO DETAIL. PROVIDE HORIZONTAL MASONRY JOINT REINFORCEMENT AT 16" OC VERTICALLY. REFER TO STRUCTURAL DRAWINGS FOR VERTICAL REINFORCEMENT REQUIREMENTS.

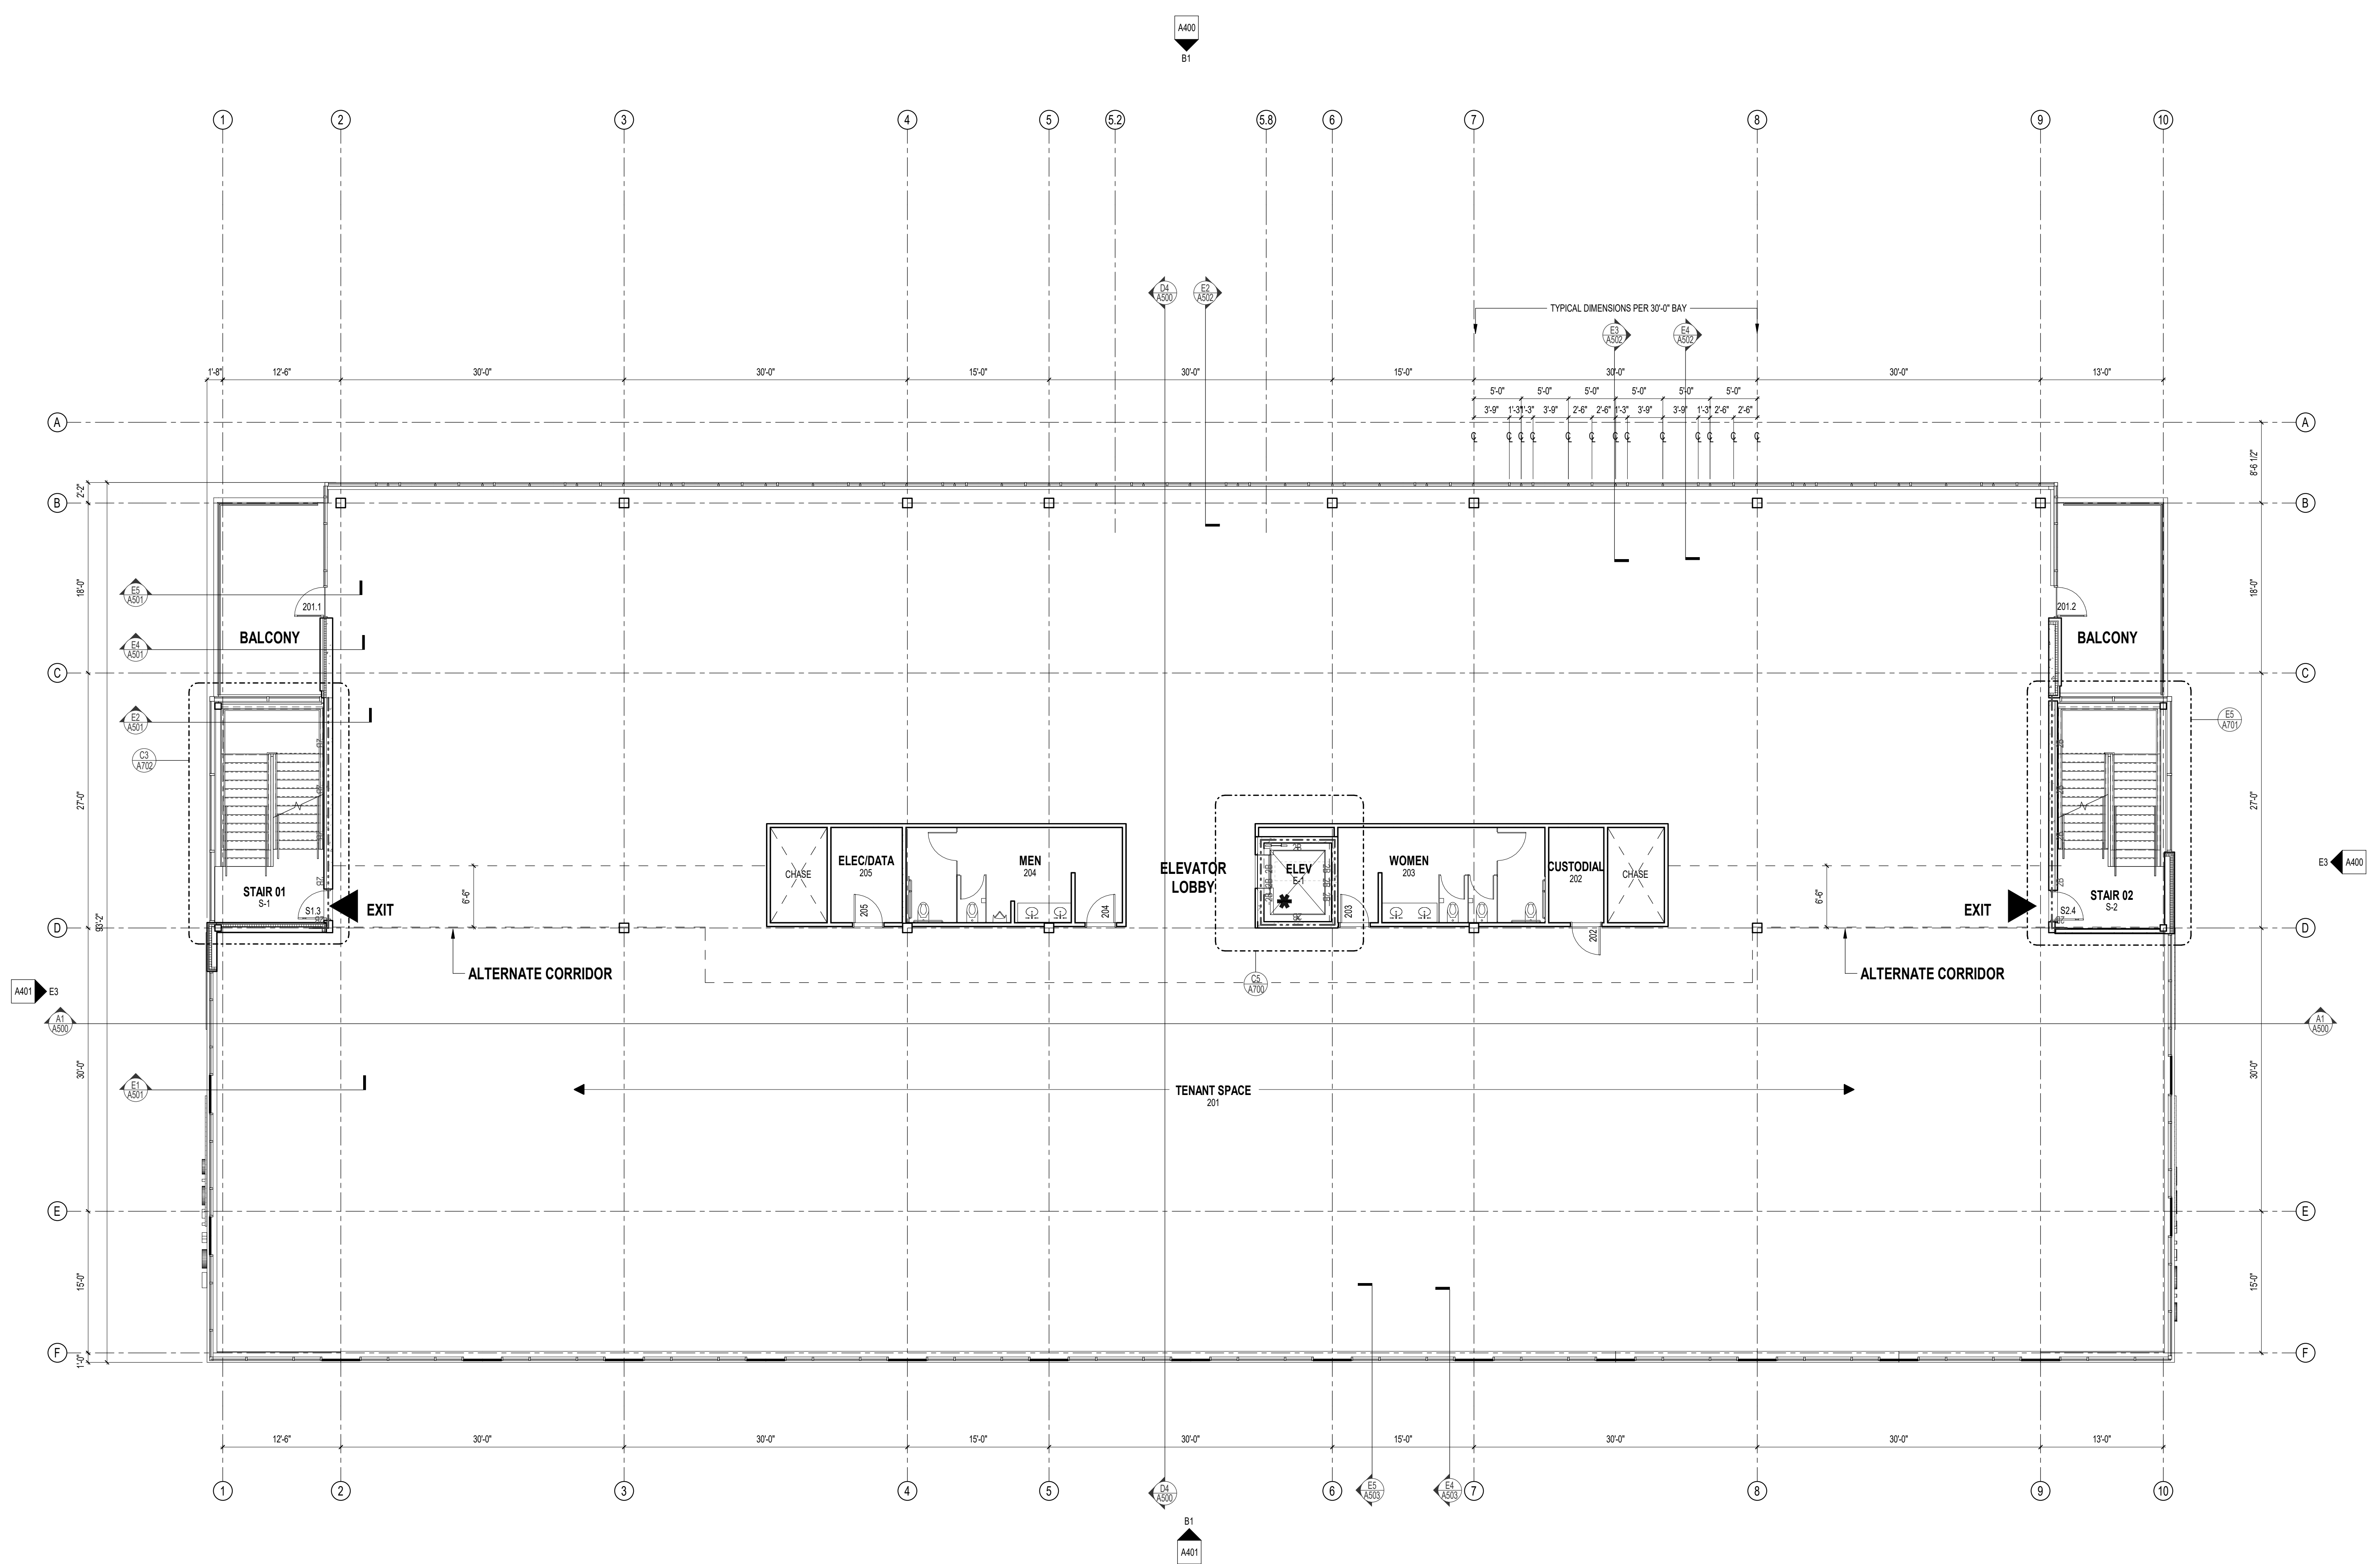

NORTH
SECOND FLOOR PLAN
1/8" = 1'-0"

FLOOR PLAN SYMBOLS LEGEND

	SECTION REFERENCE		NEW WALL/PARTITION
	EXTERIOR ELEVATION		NEW DOOR
	INTERIOR ELEVATION		DETAIL REFERENCE
	FLOOR PLAN NOTE		EQUIPMENT
	ONE HOUR RATED FIRE PARTITION		WINDOW TYPE
	TWO HOUR RATED FIRE BARRIER		WALL/PARTITION TYPE
			FLOOR DRAIN - PITCH FLOOR TO DRAIN
			SEMI-RECESSED FIRE EXTINGUISHER

FLOOR PLAN GENERAL NOTES
 A. DIMENSIONS ON FLOOR PLAN ARE BASED ON FACE OF FINISHED WALL TO FACE OF FINISHED WALL (NOMINAL).
 B. VERIFY ALL DIMENSIONS AND CONDITIONS AT JOB SITE. PORTIONS OF EXISTING CONSTRUCTION MAY HAVE BEEN REMOVED BY OWNER.

FLOOR PLAN NOTES

NOTE #	FLOOR PLAN NOTE

EXTERIOR WALL TYPE SCHEDULE

MARK	ASSEMBLY DESCRIPTION
1A.1	MASONRY VENEER STUD WALL CONSISTING OF 4" FACE BRICK (EDIT FOR OTHER MATERIALS), AIR SPACE, 3" RIGID INSULATION, SPRAY APPLIED AIR AND VAPOR BARRIER SYSTEM ON 5/8" GYPSUM SHEATHING, 8" GALVANIZED COLD FORMED STEEL STUDS (REFER TO STRUCTURAL DRAWINGS FOR GAUGE) AND ONE LAYER 5/8" GYPSUM BOARD AT INTERIOR FACE. PROVIDE ADJUSTABLE MASONRY VENEER ANCHORS @ 16" EW. PROVIDE HORIZONTAL MASONRY JOINT REINFORCING @ 16" OC. PROVIDE CAVITY DRAINAGE MATERIAL, FLASHING, MASONRY EXPANSION AND CONTROL JOINTS. PROVIDE CAVITY WEEPSVENTS @ 24" OC. COMPARTMENTALIZE THE CAVITY AND PROVIDE CAVITY WEEPSVENTS AT TOP/BOTTOM OF CAVITY. REFER TO DETAIL XXXXX.
1L.1	PANEL WALL SYSTEM CONSISTING OF 1-1/2" METAL PANEL, 7/8" HAT CHANNEL, 3" RIGID INSULATION, SPRAY APPLIED AIR/VAPOR BARRIER SYSTEM ON 5/8" GYPSUM SHEATHING, 6" 18 GA (EDIT FOR THICKNESS AND GAUGE) GALVANIZED COLD FORMED STEEL STUDS @ 16" OC AND ONE LAYER 5/8" GYPSUM BOARD @ INTERIOR FACE.
SK.1	EXTERIOR WALL: INSULATED CONCRETE TILT UP WALL PANEL SYSTEM CONSISTING OF 8" STRUCTURAL PANEL, 3" POLYISO RIGID INSULATION AND 3" PRECAST CONCRETE WITH PATTERNED CONCRETE EXTERIOR FACE. REFER TO STRUCTURAL DRAWINGS.


INTERIOR PARTITION SCHEDULE

MARK	ASSEMBLY DESCRIPTION	FIRE RATING	UL	INSULATION
	3/8" STEEL STUDS @ 16" OC ONE LAYER 5/8" GYPSUM BOARD.	--	--	--
BG0	3/8" STEEL STUDS @ 16" OC ONE LAYER 5/8" GYPSUM BOARD @ EACH FACE.	--	--	3-1/2" SOUND
BC2	3/8" STEEL STUDS @ 16" OC 2 LAYERS 5/8" GYPSUM BOARD @ EACH FACE.	2 HR	U419	3" MINERAL WOOL BATT
GD0	2-1/2" STEEL STUDS @ 16" OC ONE LAYER 5/8" GYPSUM BOARD.	--	--	--
GG0	3/8" STEEL STUDS @ 16" OC ONE LAYER 5/8" GYPSUM BOARD.	--	--	--
HE0	2-1/2" STEEL STUDS @ 16" OC ONE LAYER 5/8" GYPSUM BOARD.	--	--	FULL WIDTH SOUND

GYPSUM BOARD PARTITIONS GENERAL NOTES
 A. ALL GYPSUM BOARD PARTITIONS SHALL BE (BG) UNLESS OTHERWISE NOTED ON FLOOR PLAN.
 B. GYPSUM BOARD PARTITION DIMENSIONS ON FLOOR PLAN ARE BASED ON FACE OF FINISHED PARTITION TO FACE OF FINISHED PARTITION (NOMINAL).
 C. REFER TO GYPSUM BOARD SPECIFICATION FOR LOCATION AND TYPE(S) OF GYPSUM BOARD MATERIAL REQUIRED.
 D. PROVIDE FIRE RATED GYPSUM BOARD AT ALL FIRE RATED PARTITIONS.
 E. SEAL ALL WALL PENETRATIONS AT PERIMETER AND FIRESTOP ALL FIRE RATED PARTITIONS.
 F. EXTEND ALL GYPSUM BOARD PARTITIONS FULL HEIGHT TO UNDERSIDE OF STEEL DECK ABOVE. AT METAL DECK CONSTRUCTION ABOVE PROVIDE SLIP JOINT BETWEEN TOP OF PARTITION AND UNDERSIDE OF METAL DECK / STRUCTURAL STEEL MEMBER ABOVE. REFER TO DETAIL.
 G. EXTEND GYPSUM BOARD PARTITIONS "X" ABOVE FINISH CEILING. REFER TO REFLECTED CEILING PLAN FOR PARTITIONS THAT EXTEND TO UNDERSIDE OF DECK ABOVE INDICATED WITH SHADEN WALLS. AT METAL DECK CONSTRUCTION ABOVE PROVIDE SLIP JOINT BETWEEN TOP OF WALL AND UNDERSIDE OF METAL DECK / STRUCTURAL STEEL MEMBER ABOVE. REFER TO DETAIL.

MASONRY PARTITIONS GENERAL NOTES
 A. MASONRY PARTITIONS INDICATED WITH THE FOLLOWING HATCH PATTERN:
 B. ALL MASONRY PARTITIONS SHALL BE 8" CONCRETE BLOCK UNLESS OTHERWISE NOTED OR DIMENSIONED. REFER TO FLOOR PLAN FOR PARTITION THICKNESS.
 C. PROVIDE UL RATED CONCRETE BLOCK AT ALL FIRE RATED PARTITIONS.
 D. SEAL ALL WALL PENETRATIONS AT PERIMETER AND FIRESTOP ALL RATED PARTITIONS.
 E. EXTEND CONCRETE BLOCK PARTITIONS FULL HEIGHT TO UNDERSIDE OF STEEL DECK ABOVE (OR PRECAST PLANK ABOVE IF APPLICABLE). REFER TO DETAIL. PROVIDE HORIZONTAL MASONRY JOINT REINFORCEMENT AT 16" OC VERTICALLY. REFER TO STRUCTURAL DRAWINGS FOR VERTICAL REINFORCEMENT REQUIREMENTS.

REVISIONS:

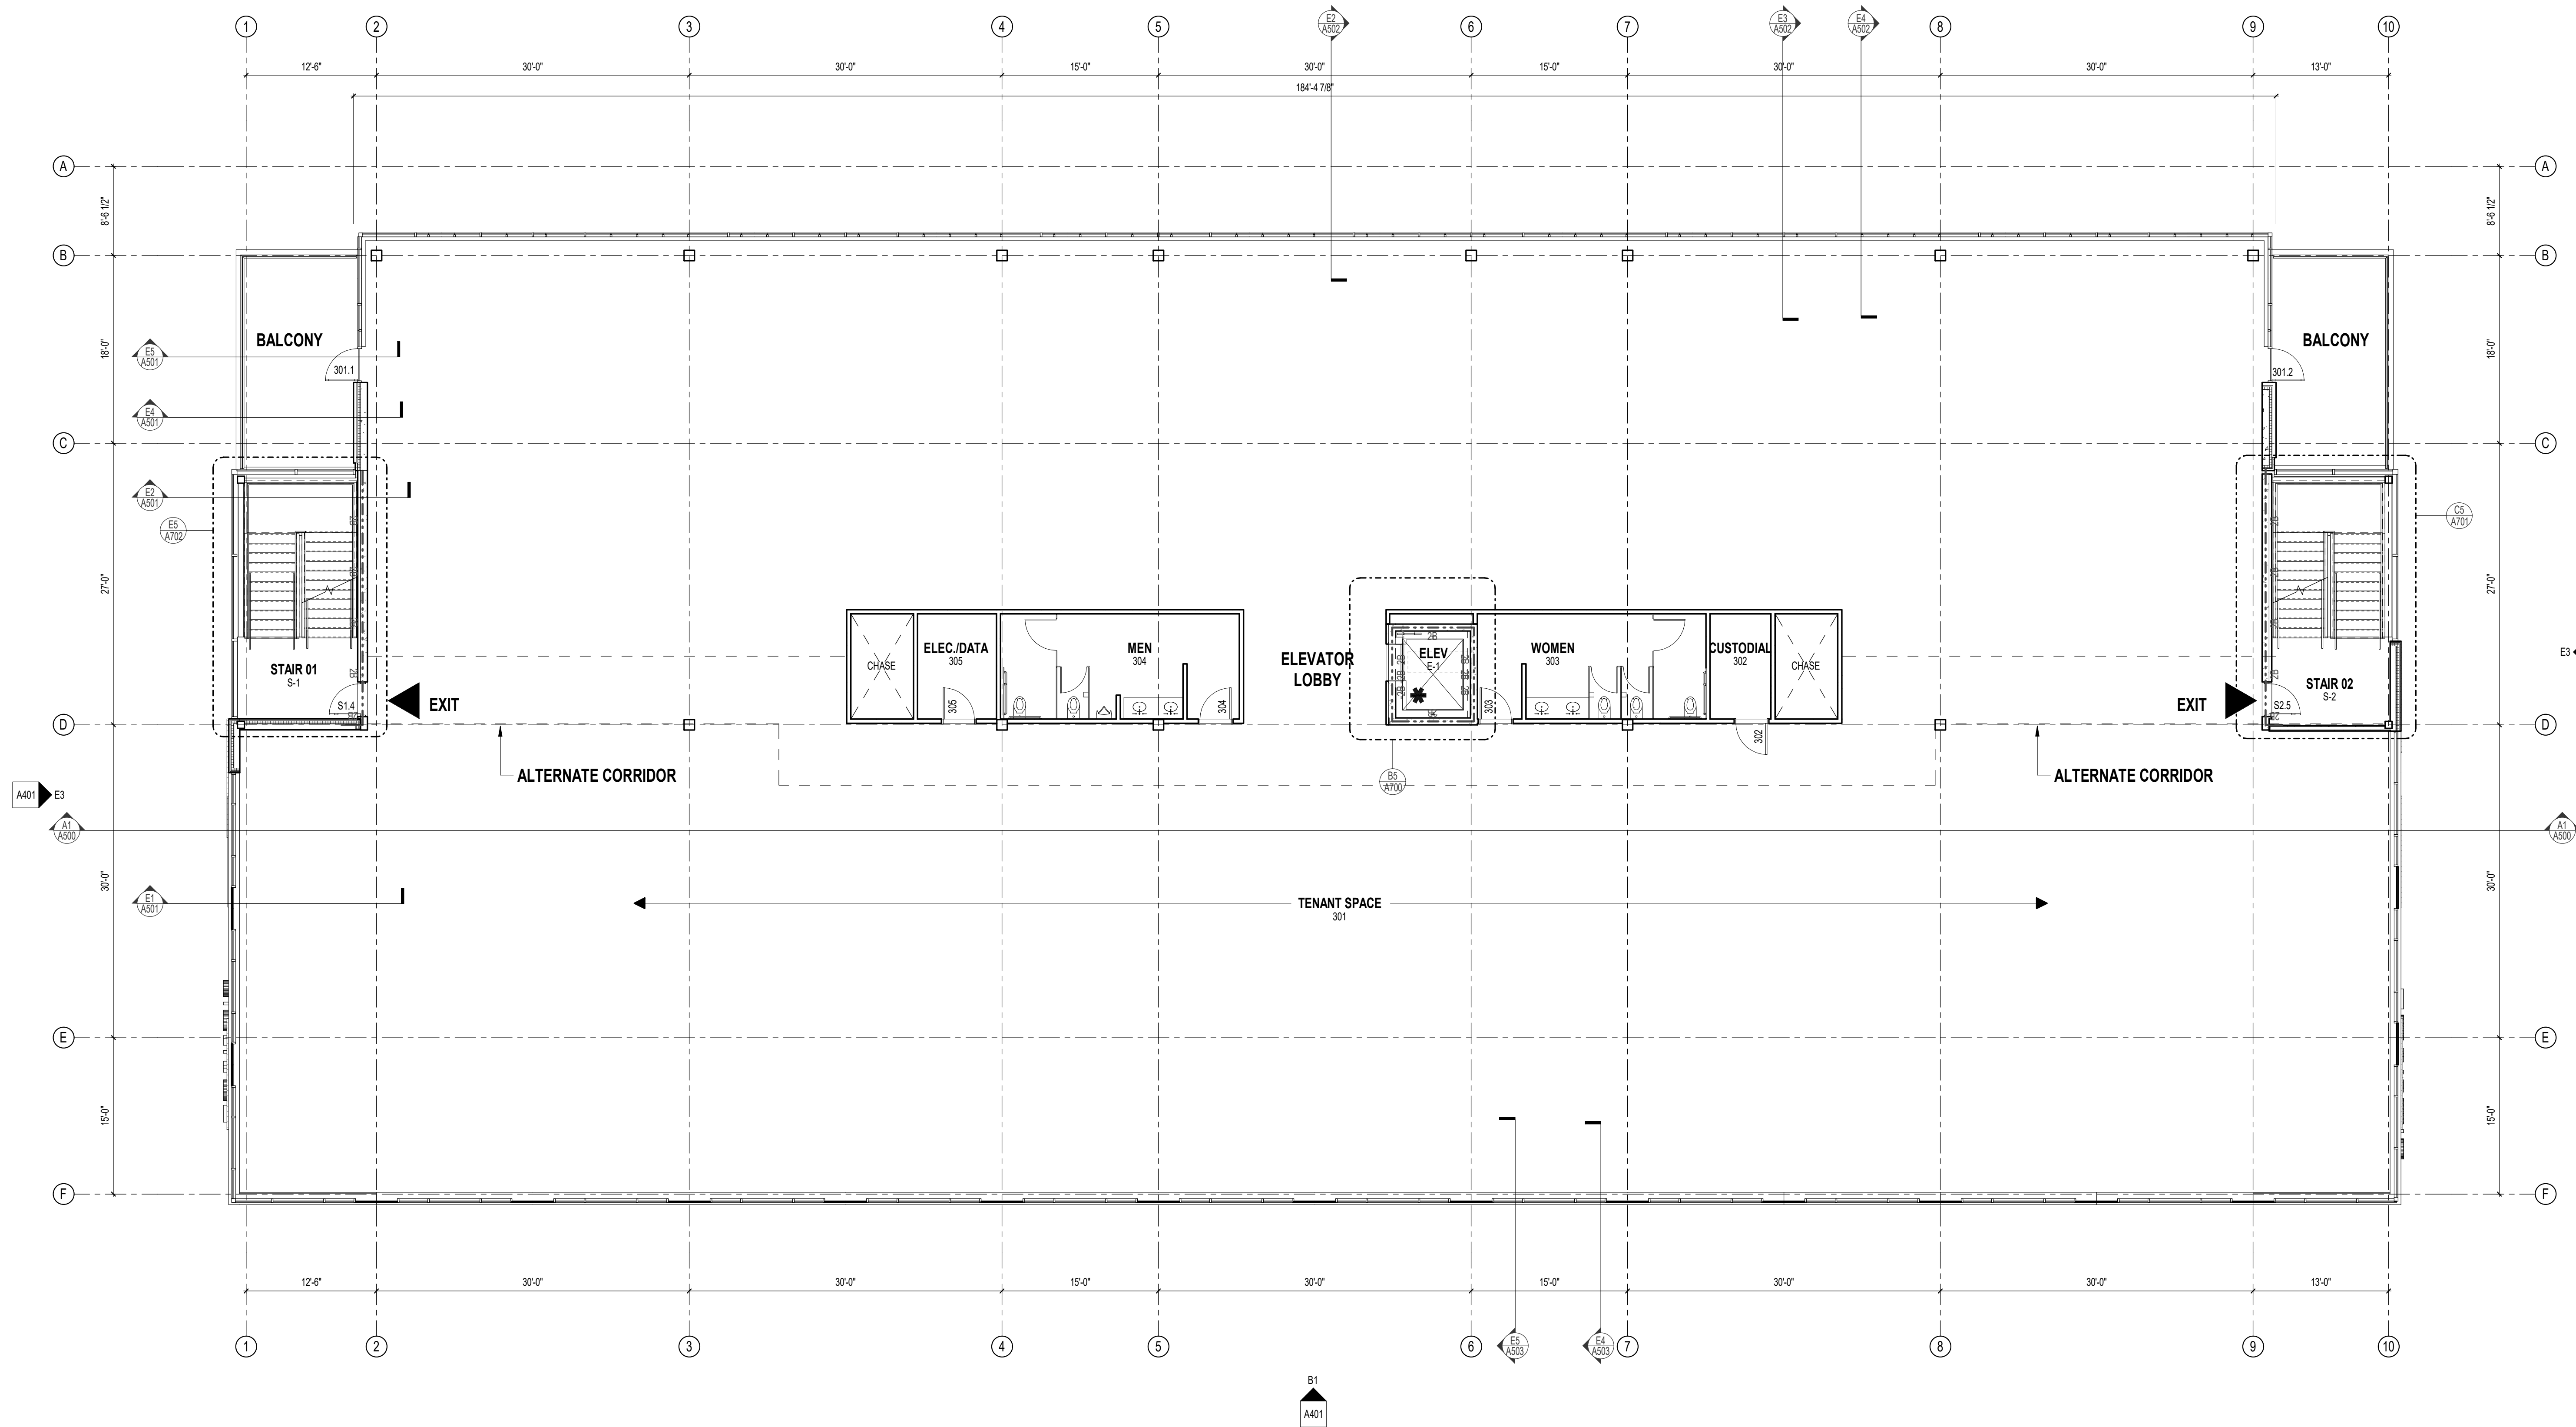

FLOOR PLAN SYMBOLS LEGEND

	SECTION REFERENCE		NEW WALL/PARTITION
	EXTERIOR ELEVATION		NEW DOOR
	INTERIOR ELEVATION		DETAIL REFERENCE
	FLOOR PLAN NOTE		EQUIPMENT
	ONE HOUR RATED FIRE PARTITION		WINDOW TYPE
	TWO HOUR RATED FIRE BARRIER		WALL/PARTITION TYPE
			FLOOR DRAIN - PITCH FLOOR TO DRAIN
			SEMI-RECESSED FIRE EXTINGUISHER

FLOOR PLAN GENERAL NOTES
 A. DIMENSIONS ON FLOOR PLAN ARE BASED ON FACE OF FINISHED WALL TO FACE OF FINISHED WALL (NOMINAL).
 B. VERIFY ALL DIMENSIONS AND CONDITIONS AT JOB SITE. PORTIONS OF EXISTING CONSTRUCTION MAY HAVE BEEN REMOVED BY OWNER.

FLOOR PLAN NOTES

NOTE #	FLOOR PLAN NOTE

EXTERIOR WALL TYPE SCHEDULE


MARK	ASSEMBLY DESCRIPTION
1A.1	MASONRY VENEER STUD WALL CONSISTING OF 4" FACE BRICK (EDIT FOR OTHER MATERIALS), AIR SPACE, 3" RIGID INSULATION, SPRAY APPLIED AIR AND VAPOR BARRIER SYSTEM ON 5/8" GYPSUM SHEATHING, 8" GALVANIZED COLD FORMED STEEL STUDS (REFER TO STRUCTURAL DRAWINGS FOR GAUGE) AND ONE LAYER 5/8" GYPSUM BOARD AT INTERIOR FACE. PROVIDE ADJUSTABLE MASONRY VENEER ANCHORS @ 16" EW. PROVIDE HORIZONTAL MASONRY JOINT REINFORCING @ 16" OC. PROVIDE CAVITY DRAINAGE MATERIAL, FLASHING, MASONRY EXPANSION AND CONTROL JOINTS. PROVIDE CAVITY WEEPSCENTS @ 24" OC. COMPARTMENTALIZE THE CAVITY AND PROVIDE CAVITY WEEPSCENTS AT TOP/BOTTOM OF CAVITY. REFER TO DETAIL XXXXX.
1L.1	PANEL WALL SYSTEM CONSISTING OF 1-1/2" METAL PANEL, 7/8" HAT CHANNEL, 3" RIGID INSULATION, SPRAY APPLIED AIR/VAPOR BARRIER SYSTEM ON 5/8" GYPSUM SHEATHING, 6" 18 GA (EDIT FOR THICKNESS AND GAUGE) GALVANIZED COLD FORMED STEEL STUDS @ 16" OC AND ONE LAYER 5/8" GYPSUM BOARD @ INTERIOR FACE.
SK.1	EXTERIOR WALL - INSULATED CONCRETE TILT UP WALL PANEL SYSTEM CONSISTING OF 8" STRUCTURAL PANEL, 3" POLYISO RIGID INSULATION AND 3" PRECAST CONCRETE WITH PATTERNED CONCRETE EXTERIOR FACE. REFER TO STRUCTURAL DRAWINGS.

INTERIOR PARTITION SCHEDULE

MARK	ASSEMBLY DESCRIPTION	FIRE RATING	UL	INSULATION
	3/8" STEEL STUDS @ 16" OC ONE LAYER 5/8" GYPSUM BOARD.	--	--	--
BG0	3/8" STEEL STUDS @ 16" OC ONE LAYER 5/8" GYPSUM BOARD @ EACH FACE.	--	--	3-1/2" SOUND
BC2	3/8" STEEL STUDS @ 16" OC 2 LAYERS 5/8" GYPSUM BOARD @ EACH FACE.	2 HR	U419	3" MINERAL WOOL BATT
GE0	2-1/2" STEEL STUDS @ 16" OC ONE LAYER 5/8" GYPSUM BOARD.	--	--	--
GG0	3/8" STEEL STUDS @ 16" OC ONE LAYER 5/8" GYPSUM BOARD.	--	--	--
HE0	2-1/2" STEEL STUDS @ 16" OC ONE LAYER 5/8" GYPSUM BOARD.	--	--	FULL WIDTH SOUND

GYPSUM BOARD PARTITIONS GENERAL NOTES
 A. ALL GYPSUM BOARD PARTITIONS SHALL BE (BG) UNLESS OTHERWISE NOTED ON FLOOR PLAN.
 B. GYPSUM BOARD PARTITION DIMENSIONS ON FLOOR PLAN ARE BASED ON FACE OF FINISHED PARTITION TO FACE OF FINISHED PARTITION (NOMINAL).
 C. REFER TO GYPSUM BOARD SPECIFICATION FOR LOCATION AND TYPE(S) OF GYPSUM BOARD MATERIAL REQUIRED.
 D. PROVIDE FIRE RATED GYPSUM BOARD AT ALL FIRE RATED PARTITIONS.
 E. SEAL ALL WALL PENETRATIONS AT PERIMETER AND FIRESTOP ALL FIRE RATED PARTITIONS.
 F. EXTEND ALL GYPSUM BOARD PARTITIONS FULL HEIGHT TO UNDERSIDE OF STEEL DECK ABOVE. AT METAL DECK CONSTRUCTION ABOVE PROVIDE SLIP JOINT BETWEEN TOP OF PARTITION AND UNDERSIDE OF METAL DECK / STRUCTURAL STEEL MEMBER ABOVE. REFER TO DETAIL.
 G. EXTEND GYPSUM BOARD PARTITIONS X" ABOVE FINISH CEILING. REFER TO REFLECTED CEILING PLAN FOR PARTITIONS THAT EXTEND TO UNDERSIDE OF DECK ABOVE INDICATED WITH SHADEN WALLS. AT METAL DECK CONSTRUCTION ABOVE PROVIDE SLIP JOINT BETWEEN TOP OF WALL AND UNDERSIDE OF METAL DECK / STRUCTURAL STEEL MEMBER ABOVE. REFER TO DETAIL.


MASONRY PARTITIONS GENERAL NOTES
 A. MASONRY PARTITIONS INDICATED WITH THE FOLLOWING HATCH PATTERN:
 B. ALL MASONRY PARTITIONS SHALL BE 8" CONCRETE BLOCK UNLESS OTHERWISE NOTED OR DIMENSIONED. REFER TO FLOOR PLAN FOR PARTITION THICKNESS.
 C. PROVIDE UL RATED CONCRETE BLOCK AT ALL FIRE RATED PARTITIONS.
 D. SEAL ALL WALL PENETRATIONS AT PERIMETER AND FIRESTOP ALL RATED PARTITIONS.
 E. EXTEND CONCRETE BLOCK PARTITIONS FULL HEIGHT TO UNDERSIDE OF STEEL DECK ABOVE (OR PRECAST PLANK ABOVE IF APPLICABLE). REFER TO DETAIL. PROVIDE HORIZONTAL MASONRY JOINT REINFORCEMENT AT 16" OC VERTICALLY. REFER TO STRUCTURAL DRAWINGS FOR VERTICAL REINFORCEMENT REQUIREMENTS.

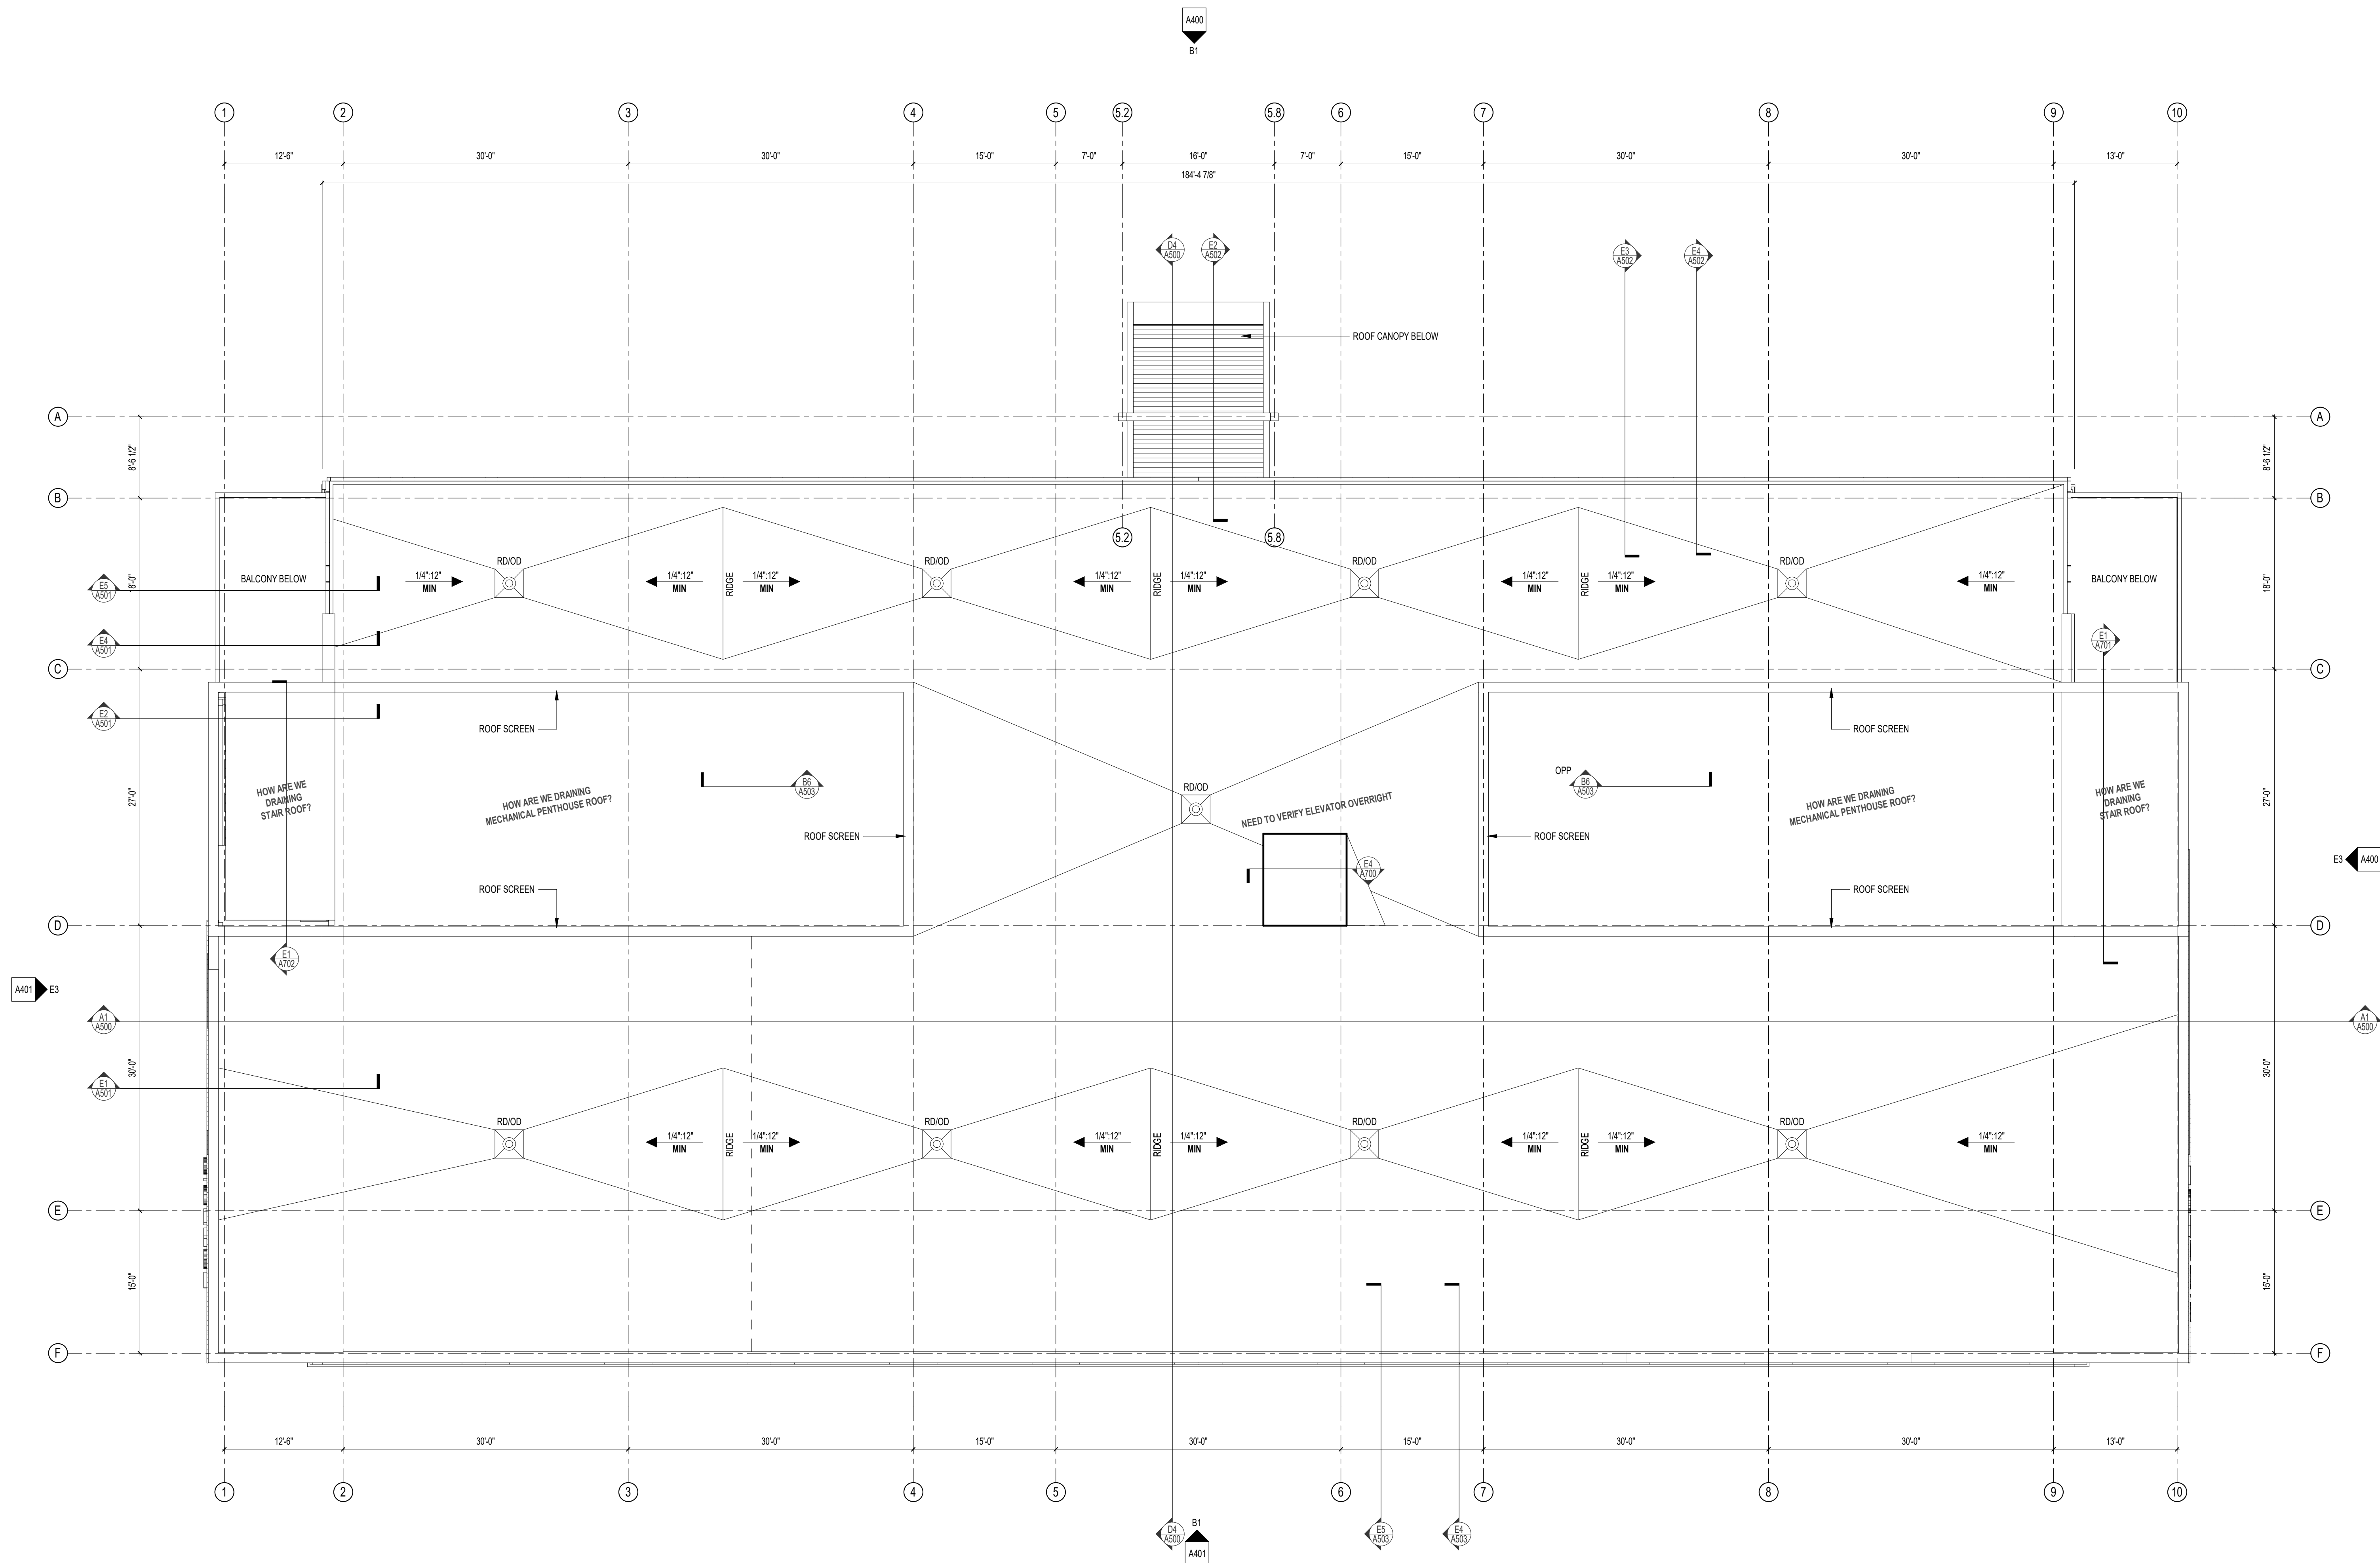

- ROOF PLAN SYMBOLS LEGEND**
- ↖ 1/4" 12" DIRECTION OF STRUCTURAL SLOPE TO DRAIN
 - ↘ 1/4" 12" DIRECTION OF INSULATION TAPER SLOPE TO DRAIN
 - 1/4" 12" DETAIL REFERENCE
 - RD/OD TAPERED INSULATION VALLEY OR RIDGE
 - +X" ROOF DRAIN / OVERFLOW DRAIN
 - +X" TAPERED INSULATION THICKNESS
 - LOCATION OF CONCRETE PAVEMENT WALKWAY
 - X ROOF PLAN NOTE
 - CONSTRUCTION LIMITS

- ROOF PLAN GENERAL NOTES**
- A. COORDINATE AND VERIFY ALL ROOF OPENINGS AND PENETRATIONS WITH STRUCTURAL, PLUMBING, HVAC, AND ELECTRICAL REQUIREMENTS.
 - B. PROVIDE WATER TIGHT INTEGRITY AT ALL PENETRATIONS AND EQUIPMENT PER ROOFING MANUFACTURERS STANDARD DETAILS AND REQUIREMENTS FOR WARRANTY AND CURRENT NRCA STANDARDS.
 - C. PROVIDE POSITIVE ROOF DRAINAGE INCLUDING TAPERED INSULATION LAYOUT. PROVIDE SADDLES AND CRICKETS AT ALL ROOF TOP EQUIPMENT AND PENETRATIONS TO ENSURE POSITIVE DRAINAGE.
 - D. PROVIDE 3" WIDE CONCRETE PAVEMENT FLEXIBLE WALKWAY FROM ROOF SCUTTLE TO ALL MECHANICAL ROOFTOP UNITS AND ALL ROOF ACCESS LADDERS. PROVIDE PAVERS AROUND PERIMETER OF ROOF SCUTTLE AND HVAC ROOFTOP UNITS. PROVIDE PAVERS AT LANDINGS BELOW ROOF ACCESS LADDERS.
 - E. MINIMUM ALLOWABLE INSULATION TAPER SLOPE SHALL BE 1/4" PER FOOT UNLESS NOTED OTHERWISE

ROOF PLAN NOTES	
NOTE #	ROOF PLAN NOTE

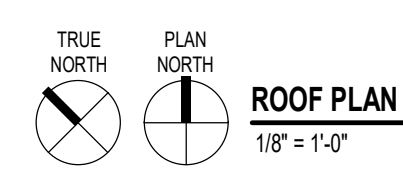

NOT FOR CONSTRUCTION
© 2020 PLUNKETT RAYSICH ARCHITECTS, LLP

LAND USE SUBMITTAL
BID PACKAGE:
DATE: 05-20-2020
JOB NO: 190247-01
SHEET NO:

A205

NEW OFFICE BUILDING
Old Sauk Trails Office Building
8150 Excelsior Drive, Madison, WI 53717

pr
PLUNKETT RAYSICH ARCHITECTS, LLP

209 South Water Street
Suite 200 Madison, Wisconsin 53703
1800 Main Street
Suite 309 Sarasota, Florida 34236
www.praich.com

ROOF TOP EQUIPMENT SCREEN AND LOUVER SYSTEM - EXTEND 12" ABOVE HIGHEST EQUIPMENT. COLOR: MATCH FASCIA, COPING, AND METAL WALL PANEL

ALUMINUM FRAMED STOREFRONT W/ RANDOM MULLION PATTERN BASIS OF DESIGN: KAWNEER TRIFAB 451UT WITH SOLAR CONTROL LOW-E GLASS (BASIS OF DESIGN: PPG NEW SOLARBAN 70 SOLAR CONTROL LOW-E GLASS) FRAME COLOR: DARK BRONZE

+/-30" PARAPET, SINGLE PLY ROOFING SYSTEM: LOOSELY LAID AND BALLASTED EPDM MEMBRANE WITH BALLAST PROTECTIVE MAT ON RIGID INSULATION (AVG = R-30) ON VAPOR RETARDER ON EXTERIOR SHEATHING ON STEEL ROOF DECK ON SLOPED STEEL STRUCTURE

ROOF TOP EQUIPMENT SCREEN AND LOUVER SYSTEM - EXTEND 12" ABOVE HIGHEST EQUIPMENT. COLOR: MATCH FASCIA, COPING, AND METAL WALL PANEL

EXTERIOR ELEVATIONS SYMBOLS LEGEND

- SECTION REFERENCE
- ELEVATION NOTE
- DETAIL REFERENCE
- WINDOW TYPE
- CONSTRUCTION KEYNOTE

EXTERIOR FINISH PATTERNS


- METAL WALL PANEL
- STONE
- SIDING

EXTERIOR ELEVATIONS GENERAL NOTES

- A. PAINT ALL EXPOSED STEEL LINTELS TO MATCH ADJACENT MASONRY COLOR
- B. REFER TO SHEET A801 FOR WINDOW FRAME ELEVATIONS
- C. SEALANT COLORS TO MATCH ADJACENT FINISHED SURFACES.

EXTERIOR ELEVATION NOTES

NOTE # EXTERIOR ELEVATION NOTE

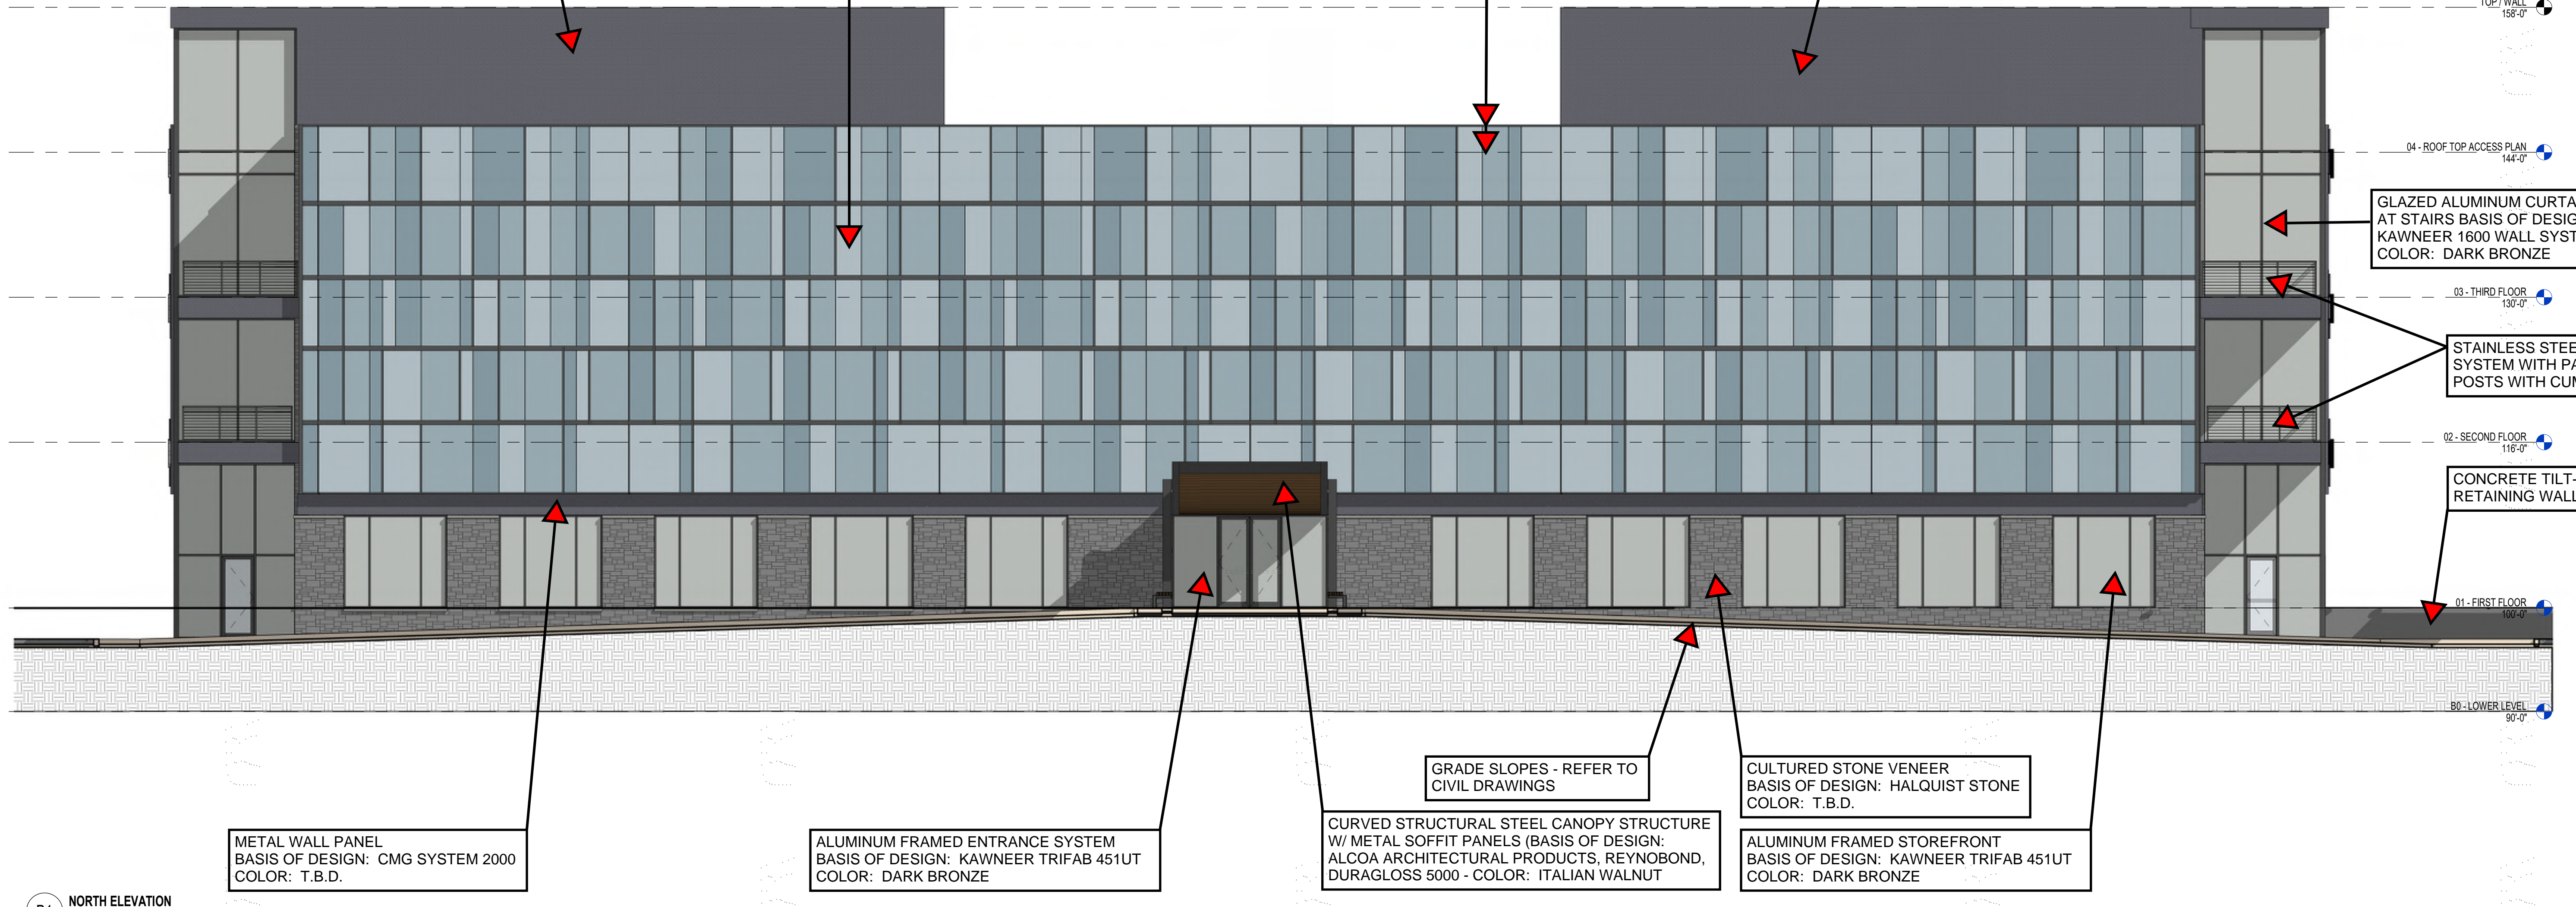

B1 NORTH ELEVATION 1/8" = 1'-0"

+/-30" PARAPET, SINGLE PLY ROOFING SYSTEM: LOOSELY LAID AND BALLASTED EPDM MEMBRANE WITH BALLAST PROTECTIVE MAT ON RIGID INSULATION (AVG = R-30) ON VAPOR RETARDER ON EXTERIOR SHEATHING ON STEEL ROOF DECK ON SLOPED STEEL STRUCTURE

METAL WALL PANEL BASIS OF DESIGN: CMG SYSTEM 2000 COLOR: T.B.D.

GLAZED ALUMINUM CURTAIN WALL AT STAIRS BASIS OF DESIGN: KAWNEER 1600 WALL SYSTEM COLOR: DARK BRONZE

CULTURED STONE VENEER BASIS OF DESIGN: HALQUIST STONE COLOR: T.B.D.

ALUMINUM FRAMED STOREFRONT W/ RANDOM MULLION PATTERN BASIS OF DESIGN: KAWNEER TRIFAB 451UT WITH SOLAR CONTROL LOW-E GLASS (BASIS OF DESIGN: PPG NEW SOLARBAN 70 SOLAR CONTROL LOW-E GLASS) FRAME COLOR: DARK BRONZE

STAINLESS STEEL CABLE RAILING SYSTEM WITH PAINTED STEEL POSTS WITH CUMARU WOOD CAP

CURVED STRUCTURAL STEEL CANOPY STRUCTURE W/ METAL SOFFIT PANELS (BASIS OF DESIGN: ALCOA ARCHITECTURAL PRODUCTS, REYNOBOND, DURAGLOSS 5000 - COLOR: ITALIAN WALNUT

GRADE SLOPES - REFER TO CIVIL DRAWINGS

SIGNAGE PENDING

ALUMINUM FRAMED STOREFRONT BASIS OF DESIGN: KAWNEER TRIFAB 451UT COLOR: DARK BRONZE

METAL WALL PANEL BASIS OF DESIGN: CMG SYSTEM 2000 COLOR: T.B.D.

ALUMINUM FRAMED STOREFRONT BASIS OF DESIGN: KAWNEER TRIFAB 451UT COLOR: DARK BRONZE



CULTURED STONE VENEER BASIS OF DESIGN: HALQUIST STONE COLOR: T.B.D.

SIGNAGE

SIGNAGE

SIGNAGE

E3 EAST ELEVATION 1/8" = 1'-0"

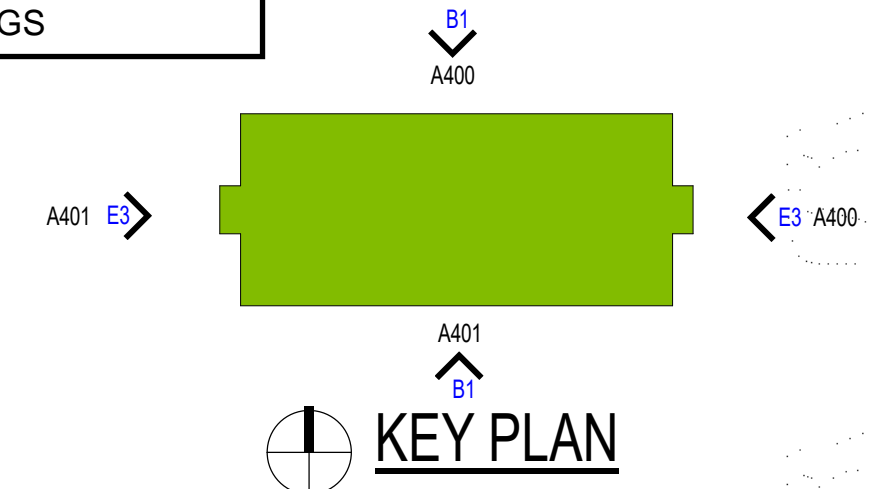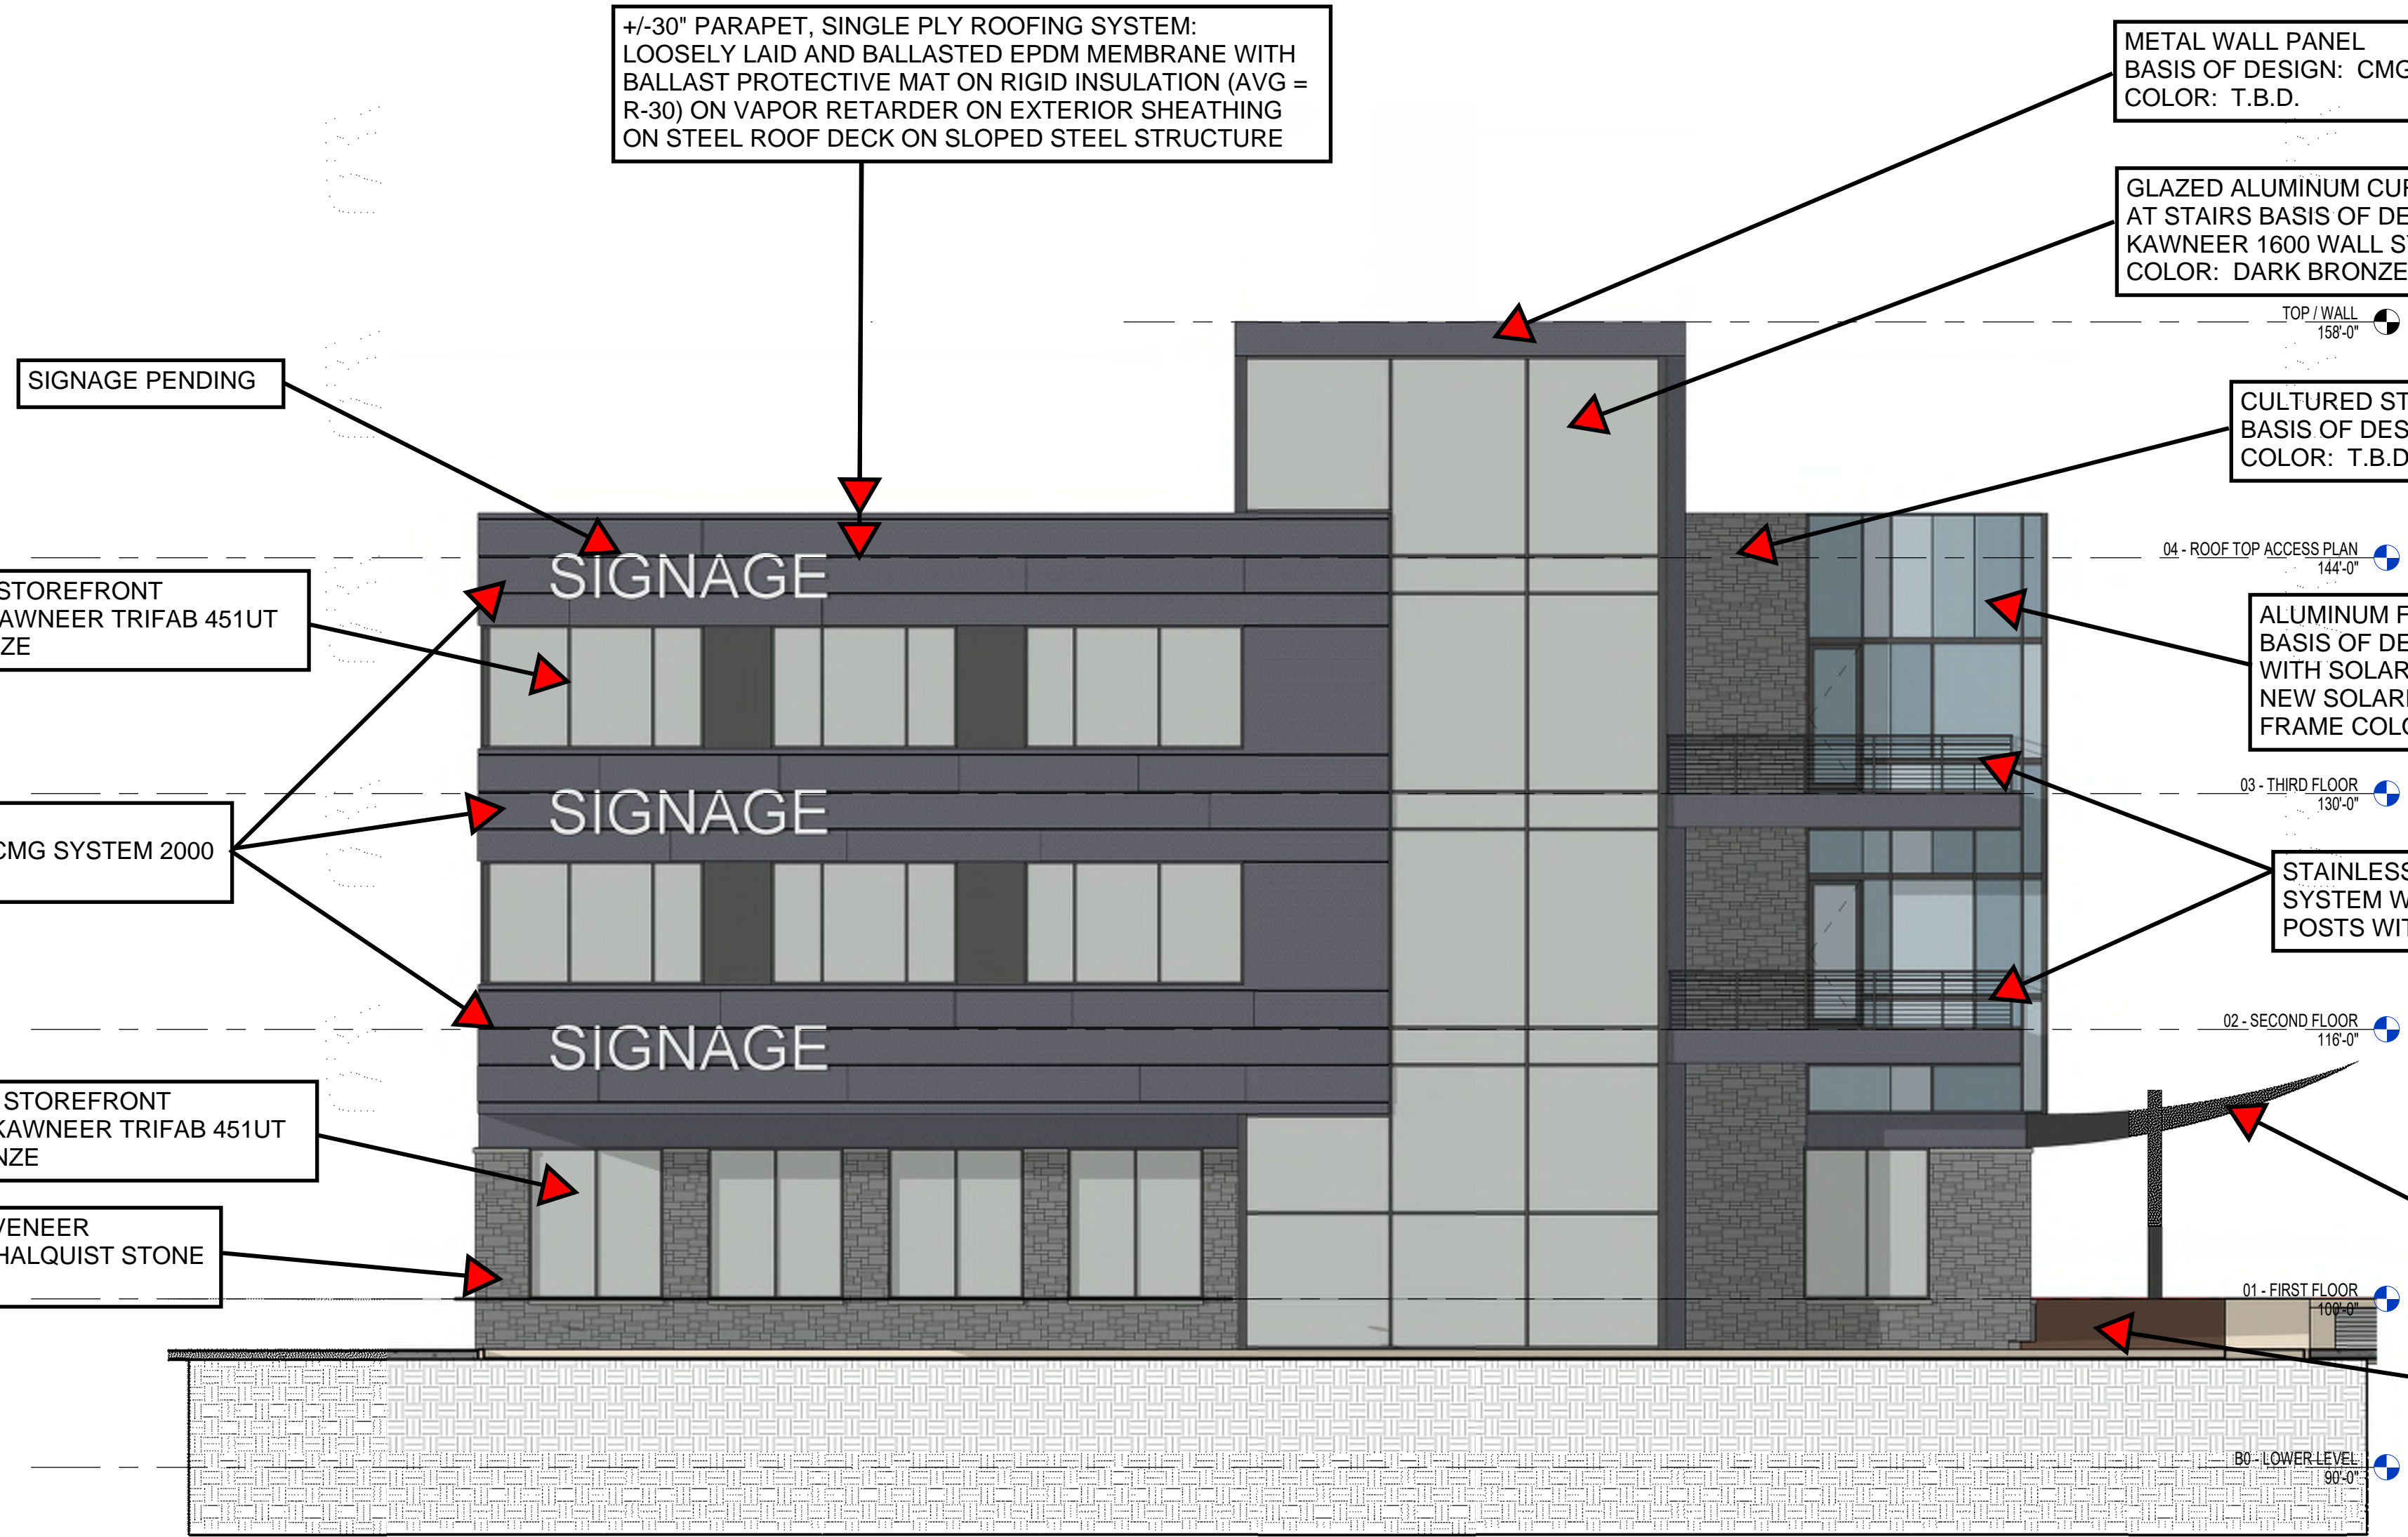

DRAWN BY: ENTER 5/19/2020 4:25:59 PM INITIALS

NOT FOR CONSTRUCTION © 2020 PLUNKETT RAYSICH ARCHITECTS, LLP

LAND USE SUBMITTAL BID PACKAGE DATE: 05-20-2020 JOB NO: 190247-01 SHEET NO:

A400

NEW OFFICE BUILDING Old Sauk Trails Office Building 8150 Excelsior Drive, Madison, WI 53717

EXTERIOR ELEVATIONS

PLUNKETT RAYSICH ARCHITECTS, LLP intelligent designs. inspired results. | www.practico.com


ROOF TOP EQUIPMENT SCREEN AND LOUVER SYSTEM - EXTEND 12" ABOVE HIGHEST EQUIPMENT. COLOR: MATCH FASCIA, COPING, AND METAL WALL PANEL

ALUMINUM FRAMED STOREFRONT W/ RANDOM MULLION PATTERN BASIS OF DESIGN: KAWNEER TRIFAB 451UT WITH SOLAR CONTROL LOW-E GLASS (BASIS OF DESIGN: PPG NEW SOLARBAN 70 SOLAR CONTROL LOW-E GLASS) FRAME COLOR: DARK BRONZE


+/-30" PARAPET, SINGLE PLY ROOFING SYSTEM: LOOSELY LAID AND BALLASTED EPDM MEMBRANE WITH BALLAST PROTECTIVE MAT ON RIGID INSULATION (AVG = R-30) ON VAPOR RETARDER ON EXTERIOR SHEATHING ON STEEL ROOF DECK ON SLOPED STEEL STRUCTURE

ROOF TOP EQUIPMENT SCREEN AND LOUVER SYSTEM - EXTEND 12" ABOVE HIGHEST EQUIPMENT. COLOR: MATCH FASCIA, COPING, AND METAL WALL PANEL

EXTERIOR ELEVATIONS SYMBOLS LEGEND

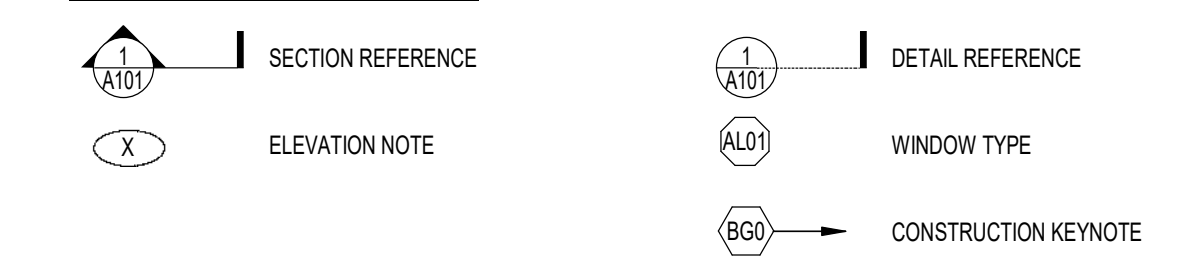

EXTERIOR FINISH PATTERNS

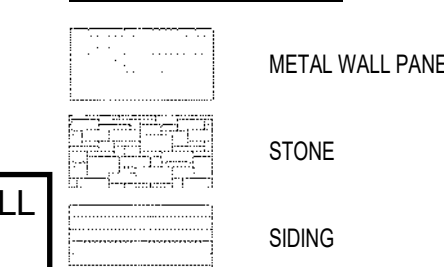


EXTERIOR ELEVATIONS GENERAL NOTES


- A. PAINT ALL EXPOSED STEEL LINTELS TO MATCH ADJACENT MASONRY COLOR
B. REFER TO SHEET A401 FOR WINDOW FRAME ELEVATIONS
C. SEALANT COLORS TO MATCH ADJACENT FINISHED SURFACES.

EXTERIOR ELEVATION NOTES


NOTE # EXTERIOR ELEVATION NOTE

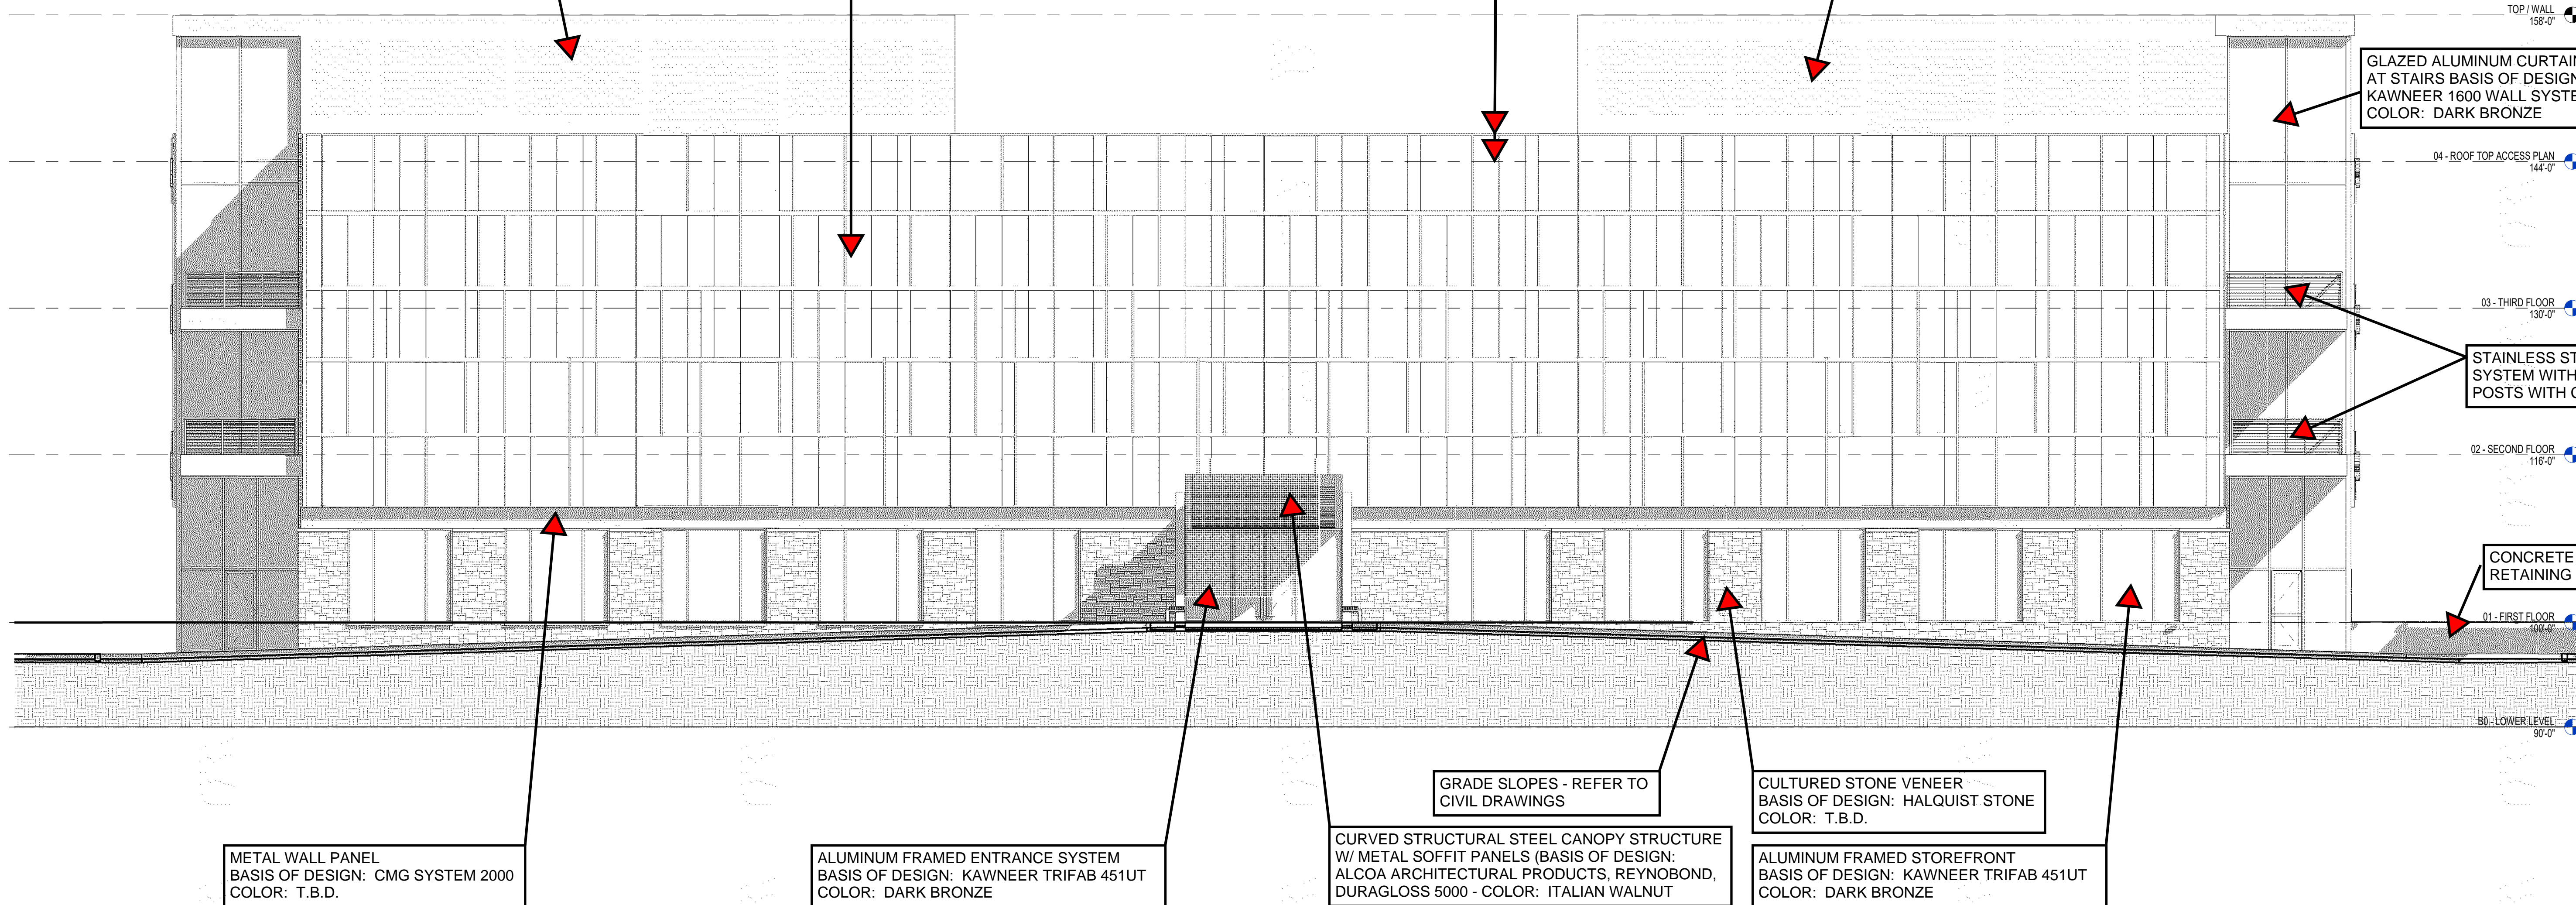

B1 NORTH ELEVATION - B&W 1/8" = 1'-0"

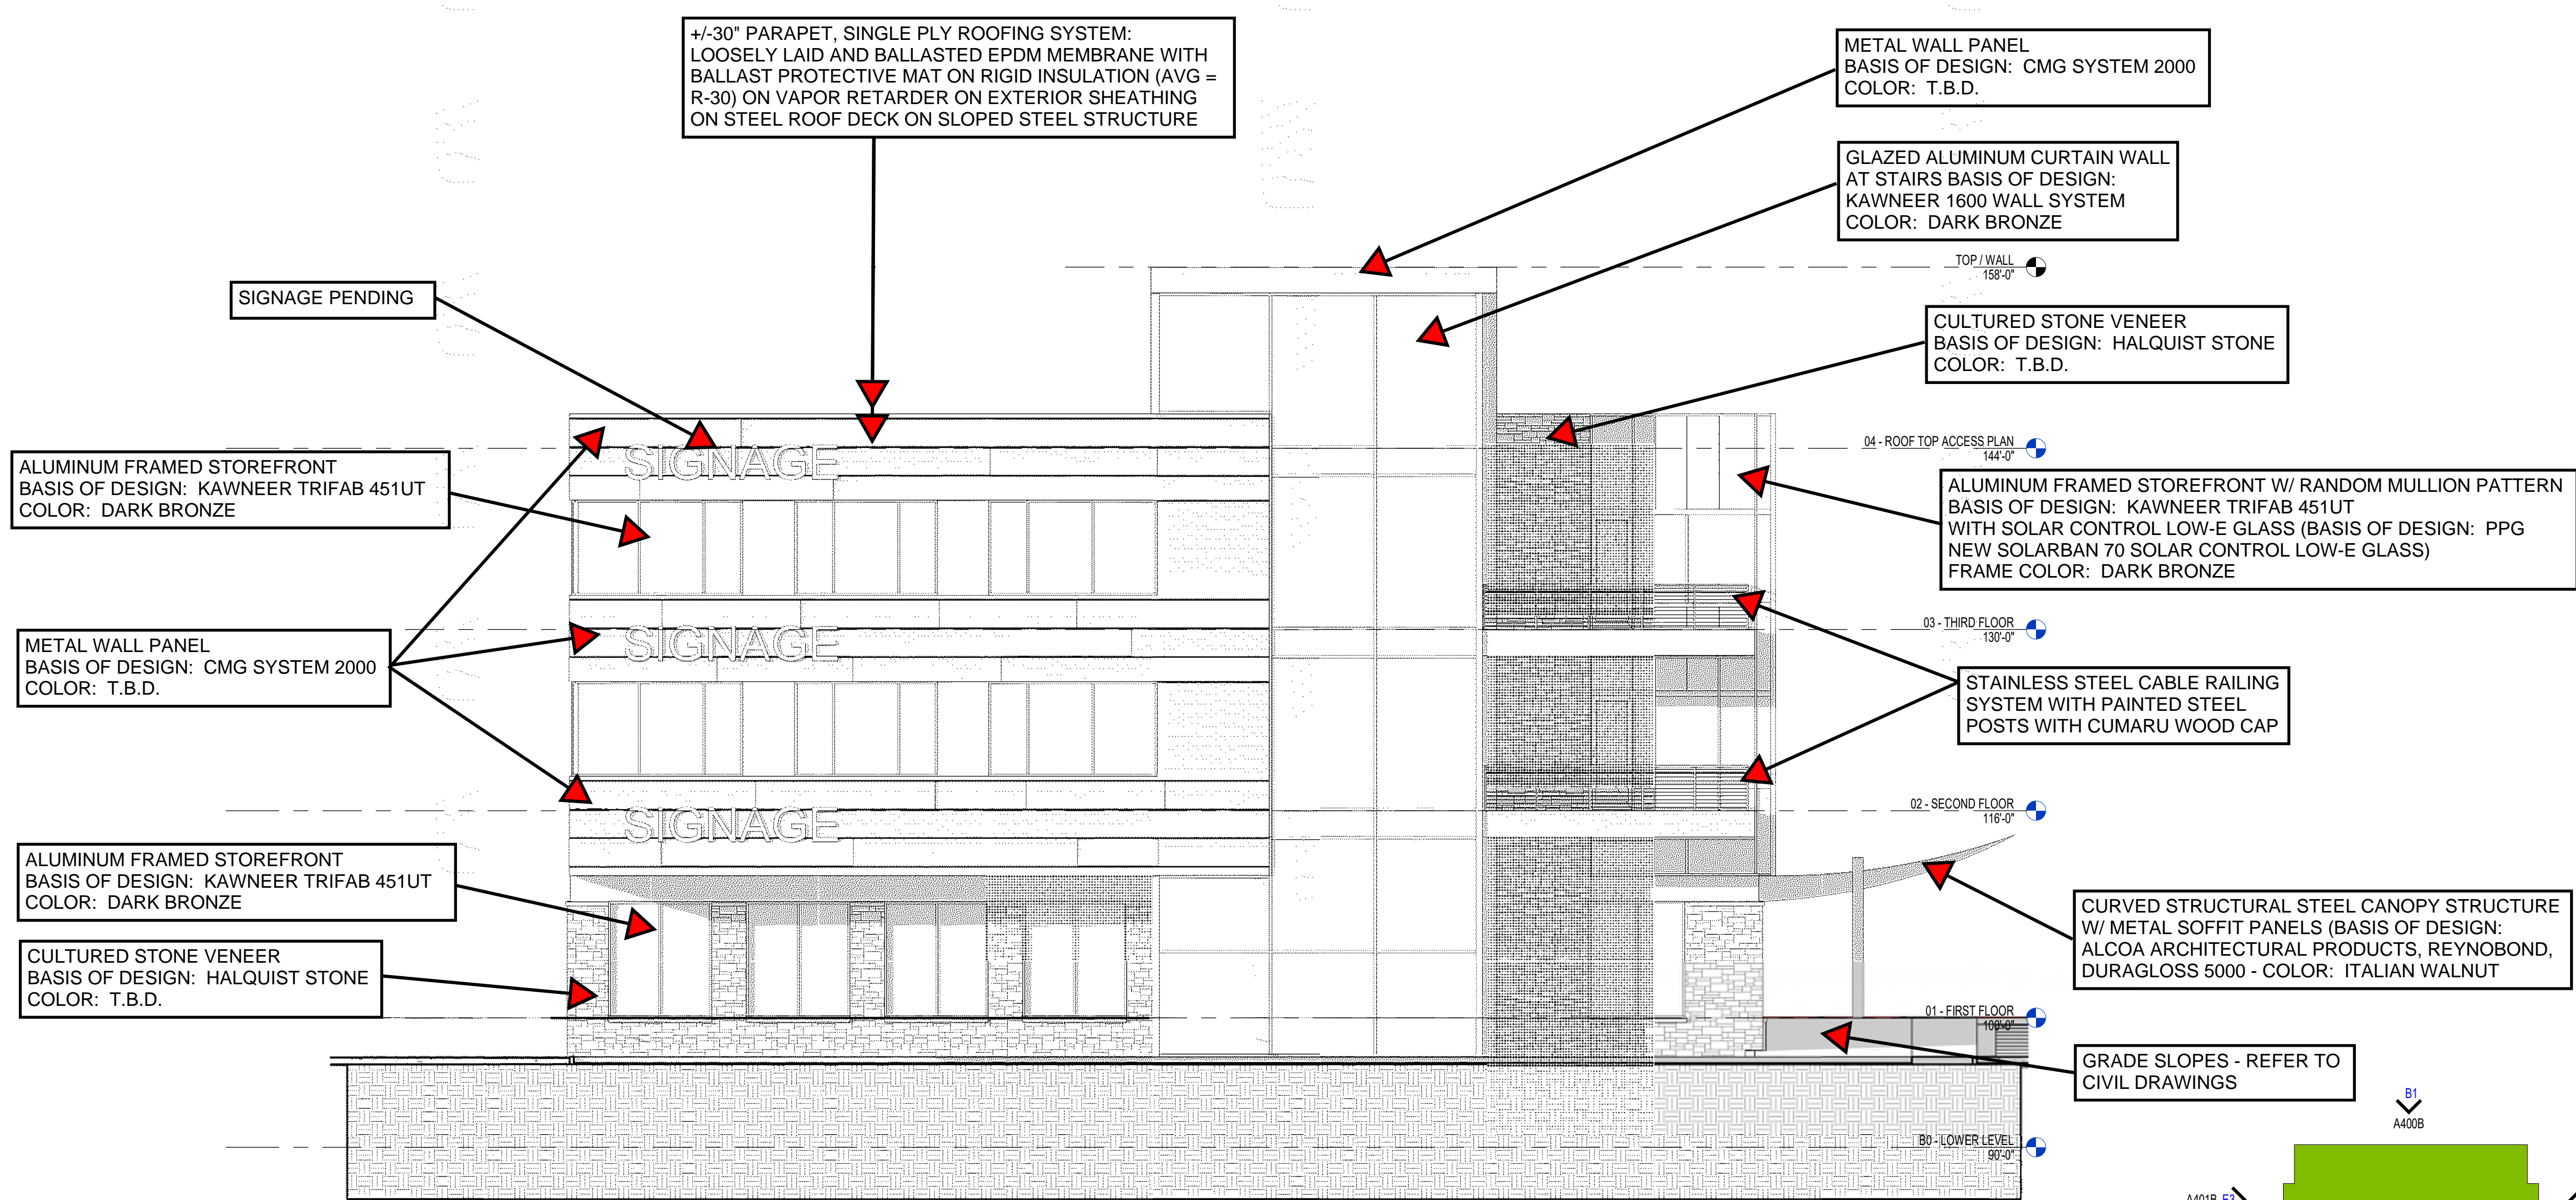

E3 EAST ELEVATION B&W 1/8" = 1'-0"

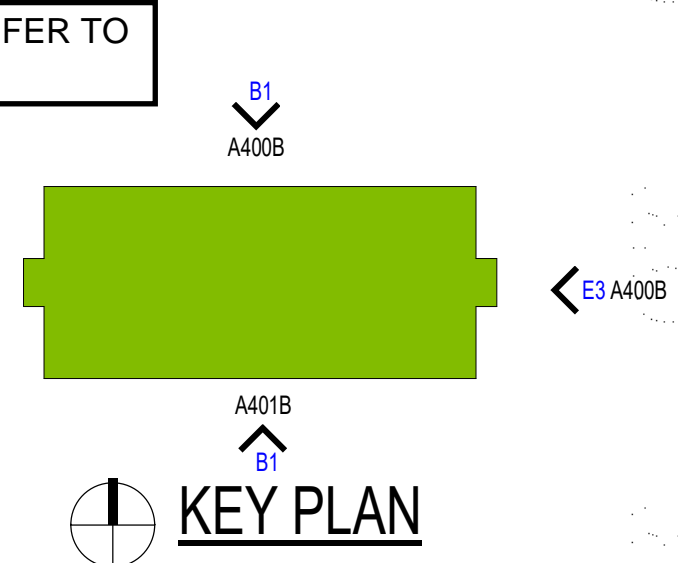

KEY PLAN

ROOF TOP EQUIPMENT SCREEN AND LOUVER SYSTEM - EXTEND 12" ABOVE HIGHEST EQUIPMENT. COLOR: MATCH FASCIA, COPING, AND METAL WALL PANEL

ALUMINUM FRAMED STOREFRONT BASIS OF DESIGN: KAWNEER TRIFAB 451UT COLOR: DARK BRONZE

±/-30" PARAPET, SINGLE PLY ROOFING SYSTEM: LOOSELY LAID AND BALLASTED EPDM MEMBRANE WITH BALLAST PROTECTIVE MAT ON RIGID INSULATION (AVG = R-30) ON VAPOR RETARDER ON EXTERIOR SHEATHING ON STEEL ROOF DECK ON SLOPED STEEL STRUCTURE

ROOF TOP EQUIPMENT SCREEN AND LOUVER SYSTEM - EXTEND 12" ABOVE HIGHEST EQUIPMENT. COLOR: MATCH FASCIA, COPING, AND METAL WALL PANEL

EXTERIOR ELEVATIONS SYMBOLS LEGEND

- SECTION REFERENCE
- ELEVATION NOTE
- DETAIL REFERENCE
- WINDOW TYPE
- CONSTRUCTION KEYNOTE

EXTERIOR FINISH PATTERNS


- METAL WALL PANEL
- STONE
- SIDING

EXTERIOR ELEVATIONS GENERAL NOTES

- A. PAINT ALL EXPOSED STEEL LITELS TO MATCH ADJACENT MASONRY COLOR
- B. REFER TO SHEET A891 FOR WINDOW FRAME ELEVATIONS
- C. SEALANT COLORS TO MATCH ADJACENT FINISHED SURFACES.

EXTERIOR ELEVATION NOTES

NOTE # _____ EXTERIOR ELEVATION NOTE

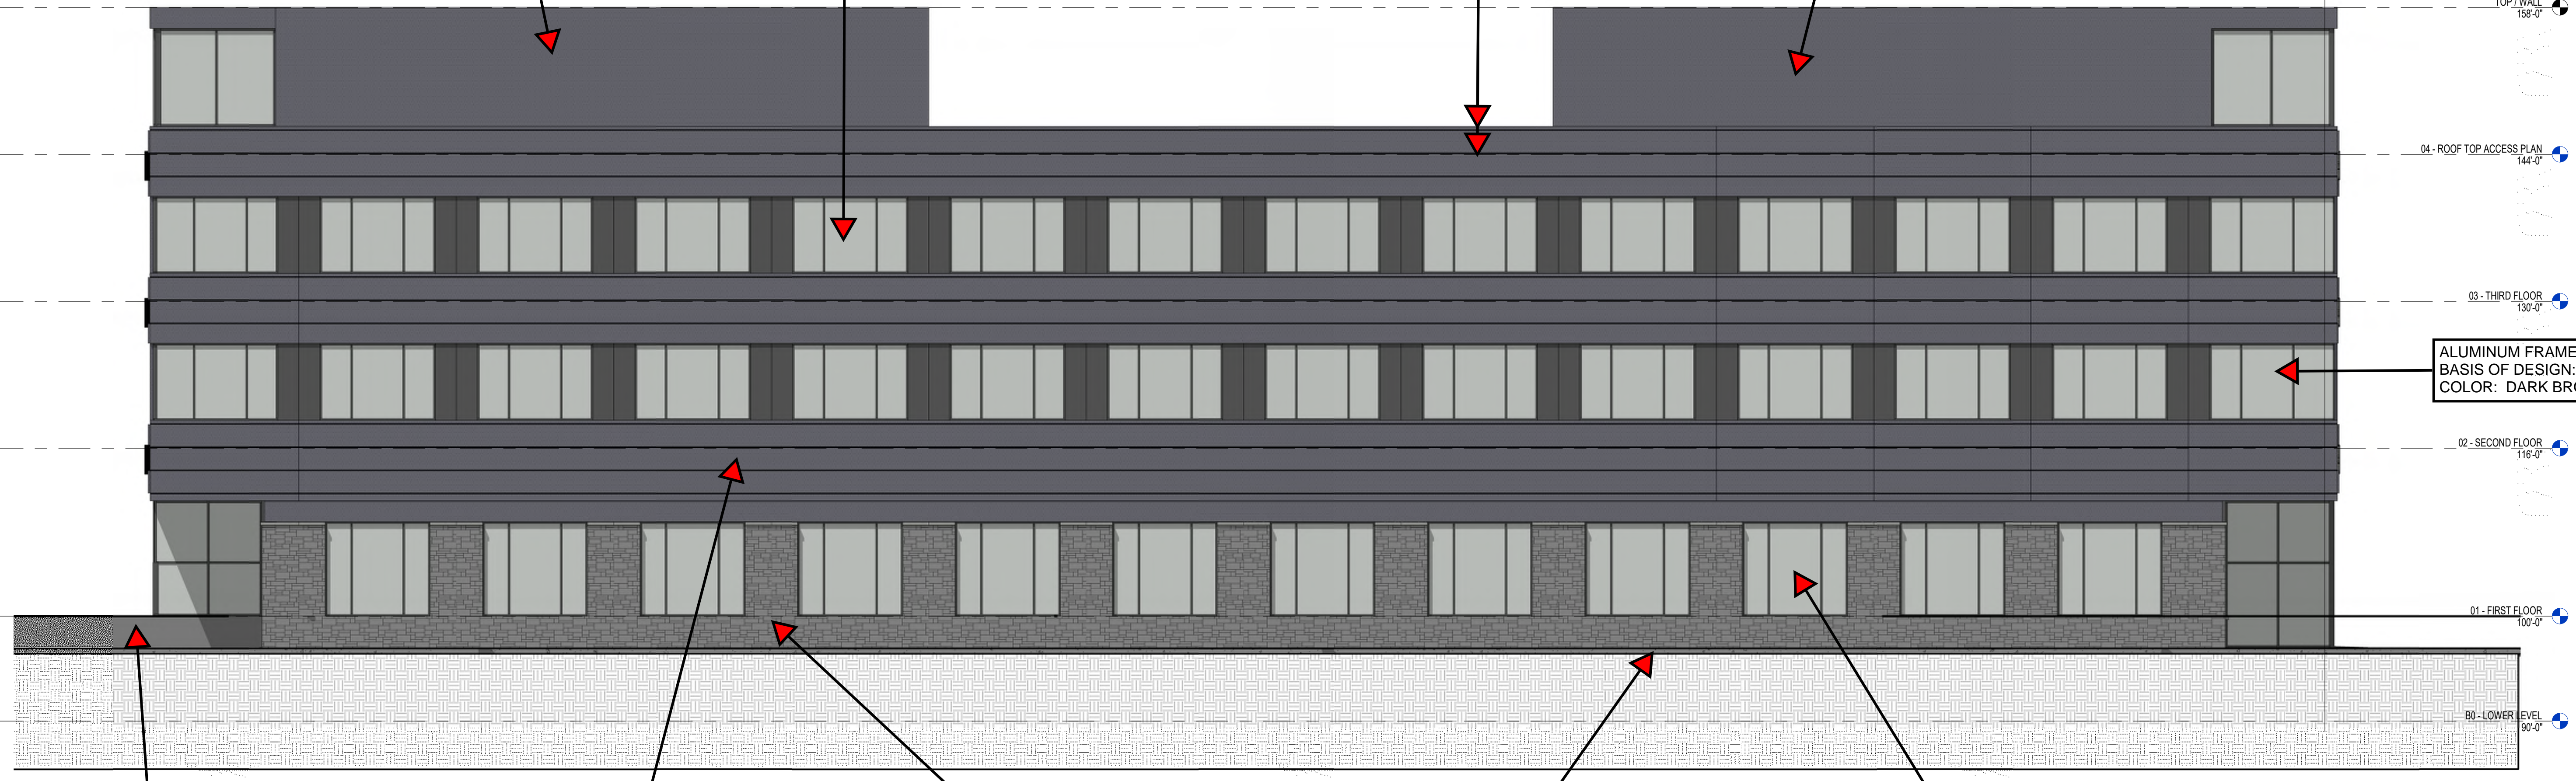

B1 SOUTH ELEVATION
1/8" = 1'-0"

±/-30" PARAPET, SINGLE PLY ROOFING SYSTEM: LOOSELY LAID AND BALLASTED EPDM MEMBRANE WITH BALLAST PROTECTIVE MAT ON RIGID INSULATION (AVG = R-30) ON VAPOR RETARDER ON EXTERIOR SHEATHING ON STEEL ROOF DECK ON SLOPED STEEL STRUCTURE

GLAZED ALUMINUM CURTAIN WALL AT STAIRS BASIS OF DESIGN: KAWNEER 1600 WALL SYSTEM COLOR: DARK BRONZE

ALUMINUM FRAMED STOREFRONT W/ RANDOM MULLION PATTERN BASIS OF DESIGN: KAWNEER TRIFAB 451UT WITH SOLAR CONTROL LOW-E GLASS (BASIS OF DESIGN: PPG NEW SOLARBAN 70 SOLAR CONTROL LOW-E GLASS) FRAME COLOR: DARK BRONZE

STAINLESS STEEL CABLE RAILING SYSTEM WITH PAINTED STEEL POSTS WITH CUMARU WOOD CAP

SIGNAGE PENDING


METAL WALL PANEL BASIS OF DESIGN: CMG SYSTEM 2000 COLOR: T.B.D.

ALUMINUM FRAMED STOREFRONT BASIS OF DESIGN: KAWNEER TRIFAB 451UT COLOR: DARK BRONZE

CULTURED STONE VENEER BASIS OF DESIGN: HALQUIST STONE COLOR: T.B.D.

GRADE SLOPES - REFER TO CIVIL DRAWINGS

CONCRETE TILT-UP WALL PANEL RETAINING WALL

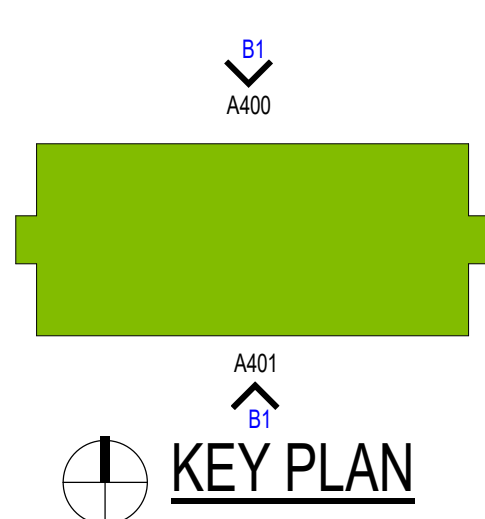

E3 WEST ELEVATION
1/8" = 1'-0"

ROOF TOP EQUIPMENT SCREEN AND LOUVER SYSTEM - EXTEND 12" ABOVE HIGHEST EQUIPMENT. COLOR: MATCH FASCIA, COPING, AND METAL WALL PANEL

ALUMINUM FRAMED STOREFRONT BASIS OF DESIGN: KAWNEER TRIFAB 451UT COLOR: DARK BRONZE

+/-30" PARAPET, SINGLE PLY ROOFING SYSTEM: LOOSELY LAID AND BALLASTED EPDM MEMBRANE WITH BALLAST PROTECTIVE MAT ON RIGID INSULATION (AVG = R-30) ON VAPOR RETARDER ON EXTERIOR SHEATHING ON STEEL ROOF DECK ON SLOPED STEEL STRUCTURE

ROOF TOP EQUIPMENT SCREEN AND LOUVER SYSTEM - EXTEND 12" ABOVE HIGHEST EQUIPMENT. COLOR: MATCH FASCIA, COPING, AND METAL WALL PANEL

EXTERIOR ELEVATIONS SYMBOLS LEGEND

- SECTION REFERENCE
- ELEVATION NOTE
- DETAIL REFERENCE
- WINDOW TYPE
- CONSTRUCTION KEYNOTE

EXTERIOR FINISH PATTERNS

- METAL WALL PANEL
- STONE
- SIDING

EXTERIOR ELEVATIONS GENERAL NOTES

- A. PAINT ALL EXPOSED STEEL LINTELS TO MATCH ADJACENT MASONRY COLOR
- B. REFER TO SHEET A891 FOR WINDOW FRAME ELEVATIONS
- C. SEALANT COLORS TO MATCH ADJACENT FINISHED SURFACES.

NOTE #	EXTERIOR ELEVATION NOTES
	EXTERIOR ELEVATION NOTE

- TOP / WALL 158'-0"
- 04 - ROOF TOP ACCESS PLAN 144'-0"
- 03 - THIRD FLOOR 130'-0"
- 02 - SECOND FLOOR 116'-0"
- 01 - FIRST FLOOR 100'-0"
- 00 - LOWER LEVEL 80'-0"

CONCRETE TILT-UP WALL PANEL RETAINING WALL

METAL WALL PANEL BASIS OF DESIGN: CMG SYSTEM 2000 COLOR: T.B.D.

CULTURED STONE VENEER BASIS OF DESIGN: HALQUIST STONE COLOR: T.B.D.

GRADE SLOPES - REFER TO CIVIL DRAWINGS

ALUMINUM FRAMED STOREFRONT BASIS OF DESIGN: KAWNEER TRIFAB 451UT COLOR: DARK BRONZE

B1 SOUTH ELEVATION B&W 1/8" = 1'-0"

+/-30" PARAPET, SINGLE PLY ROOFING SYSTEM: LOOSELY LAID AND BALLASTED EPDM MEMBRANE WITH BALLAST PROTECTIVE MAT ON RIGID INSULATION (AVG = R-30) ON VAPOR RETARDER ON EXTERIOR SHEATHING ON STEEL ROOF DECK ON SLOPED STEEL STRUCTURE

GLAZED ALUMINUM CURTAIN WALL AT STAIRS BASIS OF DESIGN: KAWNEER 1600 WALL SYSTEM COLOR: DARK BRONZE

ALUMINUM FRAMED STOREFRONT W/ RANDOM MULLION PATTERN BASIS OF DESIGN: KAWNEER TRIFAB 451UT WITH SOLAR CONTROL LOW-E GLASS (BASIS OF DESIGN: PPG NEW SOLARBAN 70 SOLAR CONTROL LOW-E GLASS) FRAME COLOR: DARK BRONZE

STAINLESS STEEL CABLE RAILING SYSTEM WITH PAINTED STEEL POSTS WITH CUMARU WOOD CAP

SIGNAGE PENDING

METAL WALL PANEL BASIS OF DESIGN: CMG SYSTEM 2000 COLOR: T.B.D.


ALUMINUM FRAMED STOREFRONT BASIS OF DESIGN: KAWNEER TRIFAB 451UT COLOR: DARK BRONZE

CULTURED STONE VENEER BASIS OF DESIGN: HALQUIST STONE COLOR: T.B.D.

GRADE SLOPES - REFER TO CIVIL DRAWINGS

CONCRETE TILT-UP WALL PANEL RETAINING WALL

E3 WEST ELEVATION - B&W 1/8" = 1'-0"

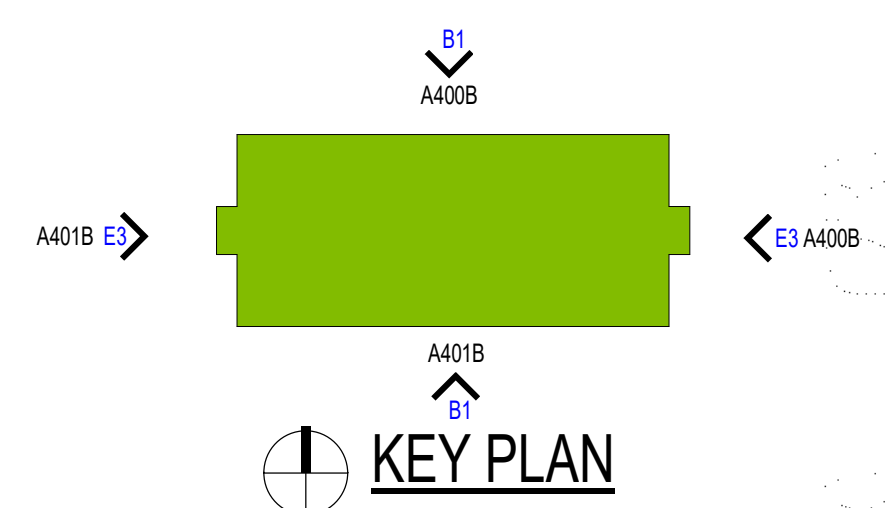



VIEW FROM WEST BELTLINE HWY LOOKING SW



VIEW OF BUILDING LOOKING SW



VIEW OF BUILDING ENTRANCE

FC LIGHTING

FCF1103



FCF1103 Shown with visor optical accessory.

Date:

Approved:

Type:

Fixture:

Project:

FCF1103 in the FC Lighting 1100 Flood Light Series is a round, compact luminaire that provides the widest range of mounting options in the industry. The FCF1103 is available with 5 CCT options and an integral universal voltage driver which allows for easy installation. Our wide range of optical accessories provides the tools to design every project with an ideal lighting solution.

SPECIFICATIONS

PHYSICAL

beam spread	15° 25° 40° 60° 110°
lengths/dimensions [LxDxH]	3.75"W x 3.3"D x 5.7"H
weight	2.8 lbs
housing	marine grade, corrosion resistant, low copper, solid die-cast aluminum; captive stainless steel fasteners
lens	anti-reflective-clear, tempered glass w/silicone gasketing - IK07 Impact Rating
mounting	standard mounting is flat base U-Joint Bracket with ¼" hole includes adjustments for 180° vertical rotation and 360° horizontal rotation
ingress protection	dry, damp or wet locations IP66 rated
vibration resistance	compliant with 3G ANSI C136.31
finish	UV stable polyester powder coat

PERFORMANCE

color temperature	2700K	3000K	3500K	4000K	5000K
lumen output	867 lm	885 lm	900 lm	915 lm	933 lm
lifetime	> 70,000 hours / L90 or better				
color consistency	Step 2 McAdams Ellipse / CRI ≥ 90				
temperature	operating: -49°F to 104°F (-40°C to 40°C) start up: -49°F to 104°F (-40°C to 40°C) storage: -49°F to 176°F (-45°C to 80°C)				
junction temperature	73°C @ T ^a 25°C				
warranty	5 year limited warranty (refer to website for details)				

ELECTRICAL

input voltage	Universal 120–277V AC
power supply	integral Class II, electronic high-power factor > 94% @120V
certification	CEC Title 24 - JA8 Compliant
standards	ETL / cETL or CE, tested to UL 1598 and UL 8750 standards / UL-Class I / IES LM-79 / LM-80
power consumption	7W @ 120V
interface	optional: 0-10V Dimmingw (only available with optional remote driver)

This product has Quick Ship options available. [Click to view the FC|SSL Quick Ship catalog.](#)



Expanded Disclaimer: Due to continuous development and improvements, specifications are subject to change without notice. FC Lighting and Solid State Luminaires reserves the right to change lab test details or specifications without notice. Product use certifies agreement to Solid State Luminaires terms and conditions. FCF1100 Series Flood Lights are engineered and produced in our Illinois manufacturing facility.

FCF1103



ORDERING INFORMATION

FCF1103										
model	voltage		CCT		finish		optics		factory installed accessories*	
FCF1103 3" Flood Light	UNV	120V - 277V	27K	2700K	BK	black	SP	Spot - 15°	LD-R	LED Dimming (0-10V remote only) <i>max 10" leadwire</i>
		120V	120 Volt	3K	3000K	BZ	bronze	MS	Medium Spot - 25°	PE
			35K	3500K	WH	white	MF	Medium Flood - 40°	optical accessories (<i>choose only one per fixture</i>)	
			4K	4000K	SL	silver	FL	Flood - 60°	CV3	Cut-Off Visor
			5K	5000K	CC	custom color	WFL	Wide Flood - 110°	CV3-RG3	Cut-Off Visor w/Rock Guard
	Static Colors								LSN3	Long Snoot
			R	Red					LSN3-SF3	Long Snoot w/Screen Frame
			G	Green					RG3	Rock Guard
			B	Blue					RPS	Remote Power Supply (<i>3 fixture max - required for 0-10V Dimming</i>)

Mounting Accessories (*choose only one mounting option per fixture below for each fixture ordered*)

_____ AS Architectural Surface Mount	_____ DR Direct Round Pole Mount	_____ MP Mounting Plate	_____ SF Slip Fitter
_____ FEA6 Flood Extension Arm - 6"	_____ GS3 Ground Stake	_____ PC Pole Clamp	_____ TA Tenon Adaptor
_____ FEA12 Flood Extension Arm - 12"	_____ HGS Heavy Duty Ground Stake	_____ PF Post Top Fitter	_____ TM Tree Mount
_____ FEA18 Flood Extension Arm - 18"	_____ JB Junction Box (Outdoor Rated)	_____ SB Surface Base Mount	_____ Y3 Yoke Arm (<i>removes knuckle</i>)

* Parts designated as factory installed require assembly prior to shipment and are not adjustable in the field. Adjustments made to these features or tampering with factory installed parts by any other agent will result in voiding the product warranty.





FCF1103 Dimensions



PRODUCT DIMENSIONS - STANDARD PRODUCT




width	3.75" W
diameter	3.3" D
height	5.7" H

standard mounting is a flat based U-Joint Bracket with 1/4" hole

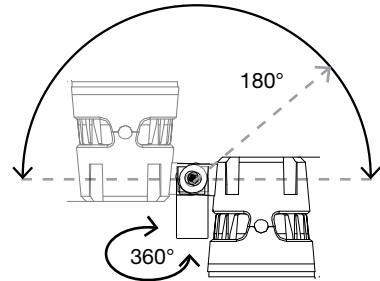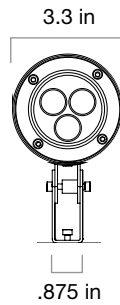
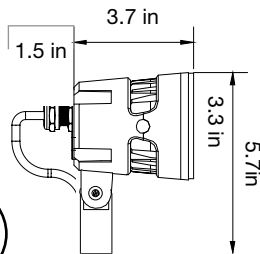
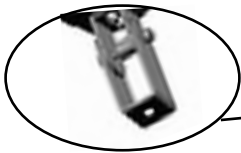


FACTORY INSTALLED ACCESSORIES

CV3 - cut-off visor	2" W	RG3 - rock guard	.4" W
overall width	5.75" W	overall width	4.15" W

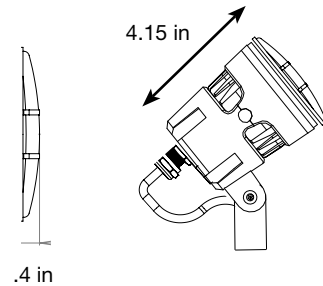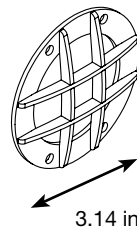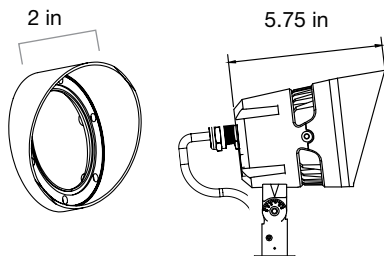




LSN3 - long snoot	2.5" L	LSN3 w/ SF3 - screen frame	2.5" L	PE - photo eye	flush
overall length	6.25" L	overall length	6.25" L	overall width	3.75" W

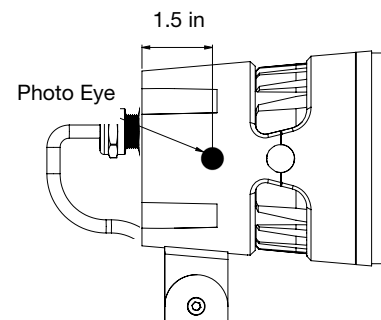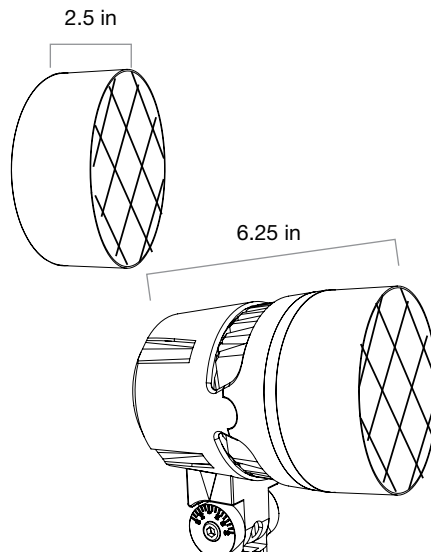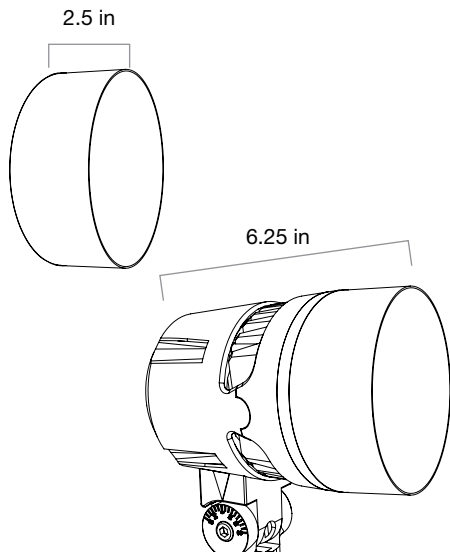

PRODUCT DIMENSIONS CONTINUED

PRODUCT WITH MOUNTING OPTIONS



GS3 - ground stake	7.9" H	AS - architectural surface mount	1.5" H	JB - junction box	2.125" H
overall height	13.6" H	overall height	7.2" H	overall height	7.825" H

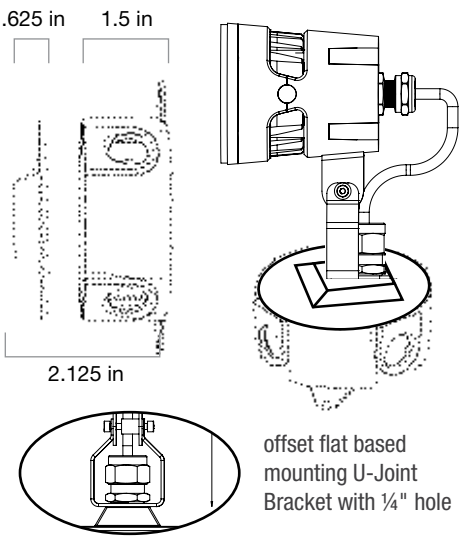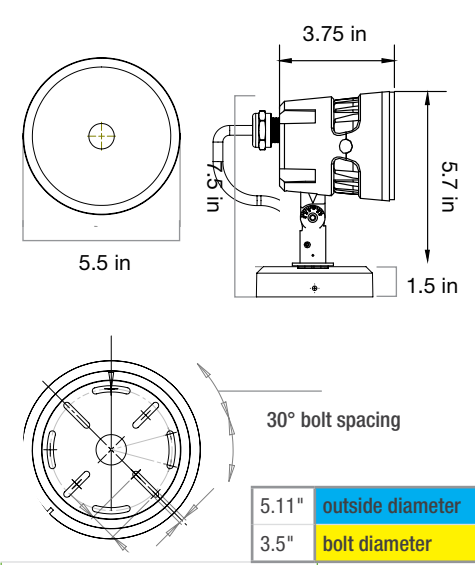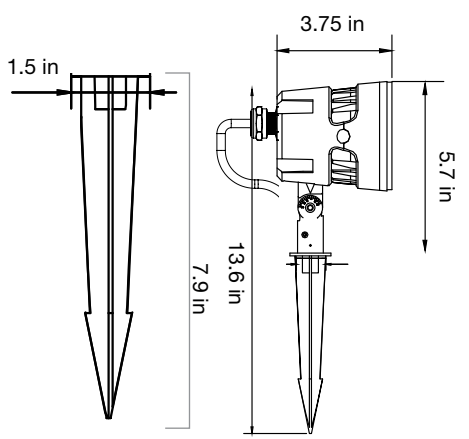


FEAX - flood extension arm	3 Lengths
overall length	10.3" L 6" L
overall length	16.3" L 12" L
overall length	22.3" L 18" L

Shown as FEA12 (12 in catilever arm)


Available in 3 lengths.

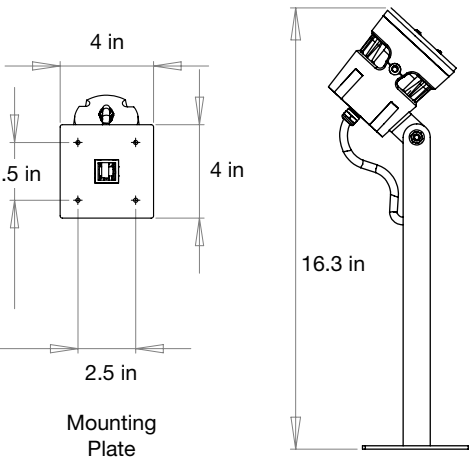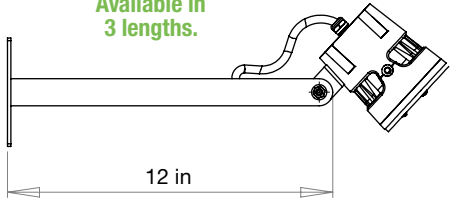

TM - tree mount	2.5" Depth
overall length	8.2" L (from tree)

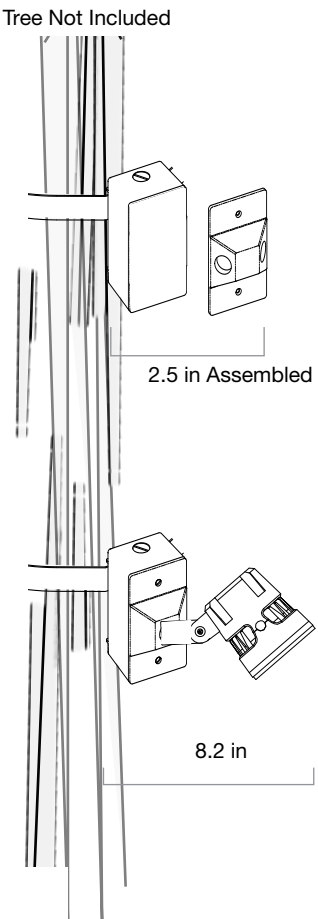



HGS - heavy duty GS	20.5" H
overall height	26.2" H

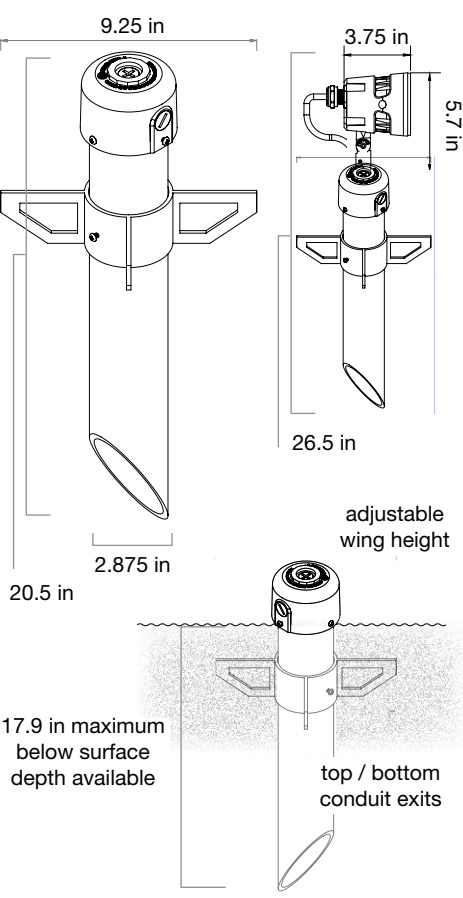



PRODUCT DIMENSIONS CONTINUED

PRODUCT WITH MOUNTING OPTIONS

SF - slip fitter	1.75" H	6.5" H	PF - post top fitter	4.5" H	TA - 4X tenon adapter	10.5" L	4" H
overall height (fully extended)	14.25" H		overall height	10.2" H	overall height	9.7" H	

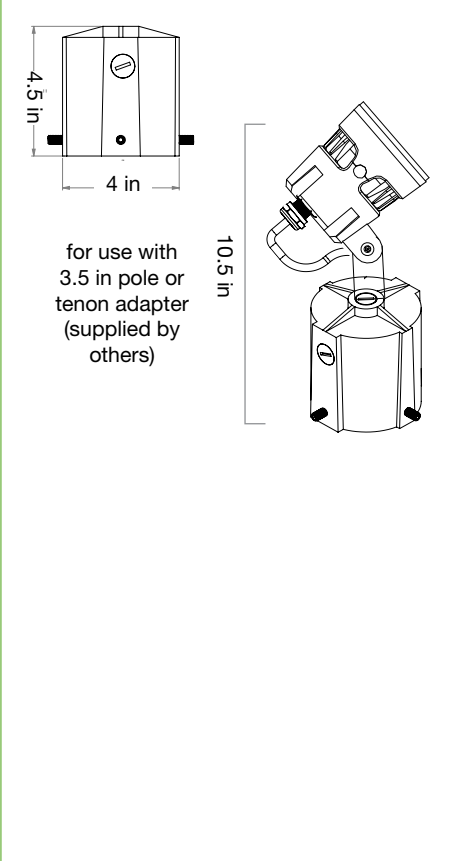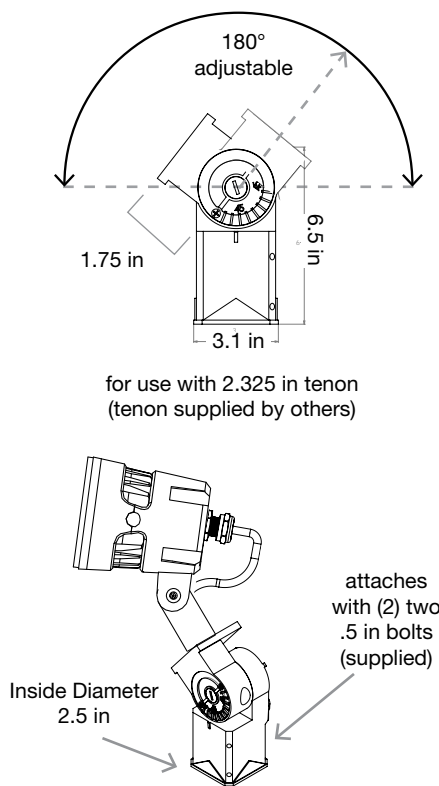

SB - surface base	5.25" H	Y3 - yoke arm	4" H
overall height	10.95" H	overall height	5.14" H

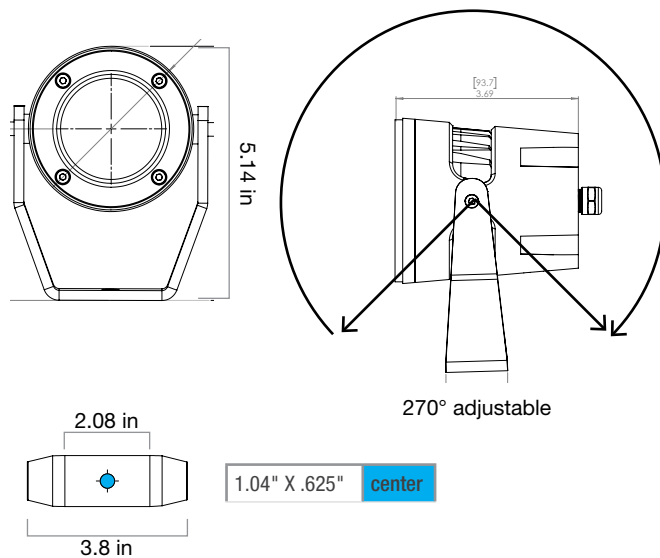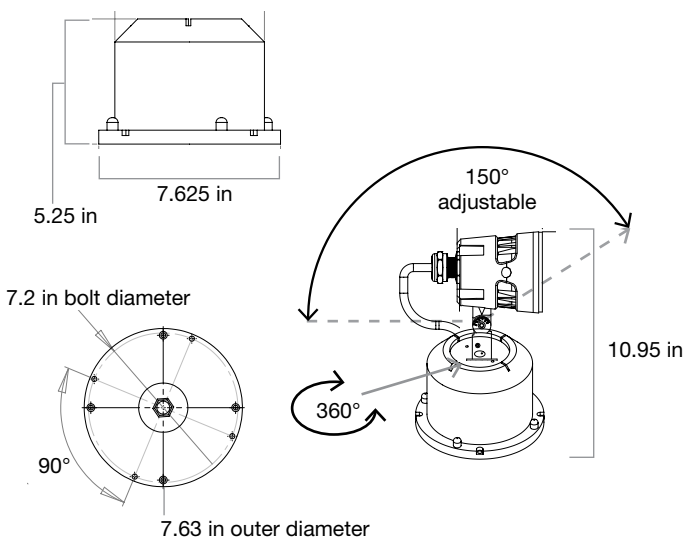



RSX1 LED Area Luminaire




Catalog Number
Notes
Type

Hit the Tab key or mouse over the page to see all interactive elements.

Specifications

EPA (ft²@0°):	0.57 ft ² (0.05 m ²)
Length:	21.8" (55.4 cm) (SPA mount)
Width:	13.3" (33.8 cm)
Height:	3.0" (7.6 cm) Main Body 7.2" (18.4 cm) Arm
Weight (max):	31.0 lbs (14.1 kg)

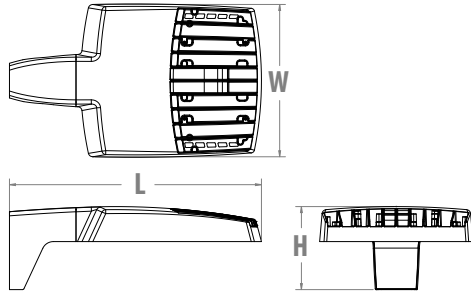

Introduction

The new RSX LED Area family delivers maximum value by providing significant energy savings, long life and outstanding photometric performance at an affordable price. The RSX1 delivers 7,000 to 17,000 lumens allowing it to replace 70W to 400W HID luminaires.

The RSX features an integral universal mounting mechanism that allows the luminaire to be mounted on most existing drill hole patterns. This "no-drill" solution provides significant labor savings. An easy-access door on the bottom of mounting arm allows for wiring without opening the electrical compartment. A mast arm adaptor, adjustable integral slipfitter and other mounting configurations are available.

Ordering Information

EXAMPLE: RSX1 LED P4 40K R3 MVOLT SPA DDBXD

Series	Performance Package	Color Temperature	Distribution	Voltage	Mounting
RSX1 LED	P1 P2 P3 P4	30K 3000K 40K 4000K 50K 5000K	R2 Type 2 Wide R3 Type 3 Wide R3S Type 3 Short R4 Type 4 Wide R4S Type 4 Short R5 Type 5 Wide ¹ R5S Type 5 Short ¹ AFR Automotive Front Row AFRR90 Automotive Front Row Right Rotated AFRL90 Automotive Front Row Left Rotated	MVOLT (120V-277V) ² HVOLT (347V-480V) ³ (use specific voltage for options as noted) 120 ³ 277 ⁴ 208 ³ 347 ⁴ 240 ³ 480 ⁴	SPA Square pole mounting (3.0" min. SQ pole for 1 at 90°, 3.5" min. SQ pole for 2, 3, 4 at 90°) RPA Round pole mounting (3.2" min. dia. RND pole for 2, 3, 4 at 90°, 3.0" min. dia. RND pole for 1 at 90°, 2 at 180°, 3 at 120°) MA Mast arm adaptor (fits 2-3/8" OD horizontal tenon) IS Adjustable slipfitter (fits 2-3/8" OD tenon) ⁵ WBA Wall bracket ¹ WBASC Wall bracket with surface conduit box AASP Adjustable tilt arm square pole mounting ⁵ AARP Adjustable tilt arm round pole mounting ⁵ AAWB Adjustable tilt arm with wall bracket ⁵ AAWSC Adjustable tilt arm wall bracket and surface conduit box ⁵

Options	Finish
<p>Shipped Installed</p> <p>HS House-side shield⁶</p> <p>PE Photocontrol, button style^{7,8}</p> <p>PEX Photocontrol external threaded, adjustable^{8,9}</p> <p>PER7 Seven-wire twist-lock receptacle only (no controls)^{8,10,11,12}</p> <p>CE34 Conduit entry 3/4" NPT (Qty 2)</p> <p>SF Single fuse (120, 277, 347)⁴</p> <p>DF Double fuse (208, 240, 480)⁴</p> <p>SPD20KV 20KV Surge pack (10KV standard)</p> <p>FAO Field adjustable output^{8,12}</p> <p>DMG 0-10V dimming extend out back of housing for external control (control ordered separate)^{8,12}</p>	<p>Shipped Installed</p> <p>*Standalone and Networked Sensors/Controls (factory default settings, see table page 9)</p> <p>NLTAIR2 nLight AIR generation 2^{12,13,14}</p> <p>PIRHN Networked, Bi-Level motion/ambient sensor (for use with NLTAIR2)^{12,14,15}</p> <p>*Note: PIRHN with nLight Air can be used as a standalone or networked solution. Sensor coverage pattern is affected when luminaire is tilted.</p> <p>Shipped Separately (requires some field assembly)</p> <p>EGS External glare shield⁶</p> <p>EGFV External glare full visor (360° around light aperture)⁶</p> <p>BS Bird spikes¹⁶</p>
	<p>DDBXD Dark Bronze</p> <p>DBLXD Black</p> <p>DNAXD Natural Aluminum</p> <p>DWHXD White</p> <p>DDBTXD Textured Dark Bronze</p> <p>DBLTXD Textured Black</p> <p>DNATXD Textured Natural Aluminum</p> <p>DWHGXD Textured White</p>



Ordering Information

Accessories

Ordered and shipped separately.

RSX1HS	RSX1 House side shield (includes 1 shield)
RSX1HSAFRR U	RSX1 House side shield for AFR rotated optics (includes 1 shield)
RSX1EGS (FINISH) U	External glare shield (specify finish)
RSX1EGFV (FINISH) U	External glare full visor (specify finish)
RSXRPA (FINISH) U	RSX Universal round pole adaptor plate (specify finish)
RSXWBA (FINISH) U	RSX WBA wall bracket (specify finish) ¹
RSXSGB (FINISH) U	RSX Surface conduit box (specify finish, for use with WBA, WBA not included)
DLL127F 1.5 JU	Photocell -SSL twist-lock (120-277V) ¹⁷
DLL347F 1.5 CUL JU	Photocell -SSL twist-lock (347V) ¹⁷
DLL480F 1.5 CUL JU	Photocell -SSL twist-lock (480V) ¹⁷
DSHORT SBK U	Shorting cap ¹⁷

NOTES

- Any Type 5 distribution, is not available with WBA.
- MVOLT driver operates on any line voltage from 120-277V (50/60 Hz).
- HVOLT driver operates on any line voltage from 347-480V (50/60 Hz).
- Single fuse (SF) requires 120V, 277V or 347V. Double fuse (DF) requires 208V, 240V or 480V.
- Maximum tilt is 90° above horizontal.
- It may be ordered as an accessory.
- Requires MVOLT or 347V.
- Not available in combination with other light sensing control options (following options cannot be combined: PE, PEX, PER7, FAO, DMG, PIRHN).
- Requires 120V, 208V, 240V, 277V or 347V.
- Twistlock photocell ordered and shipped as a separate line item from Acuity Brands Controls. See accessories. Shorting Cap included. Dimming leads capped for future use.

- For units with option PER7, the mounting must be restricted to +/- 45° from horizontal aim per ANSI C136.10-2010.
- Two or more of the following options cannot be combined including DMG, PER7, FAO and PIRHN.
- Must be ordered with PIRHN.
- Requires MVOLT or HVOLT.
- Must be ordered with NLTAIR2. For additional information on PIRHN visit [here](#).
- Must be ordered with fixture for factory pre-drilling.
- Requires luminaire to be specified with PER7 option. Ordered and shipped as a separate line item from Acuity Brands Controls.

External Shields



House Side Shield



External Glare Shield




External 360 Full Visor


Pole/Mounting Information

Accessories including bullhorns, cross arms and other adapters are available under the accessories tab at Lithonia's Outdoor Poles and Arms product page. Click here to visit [Accessories](#).


HANDHOLE ORIENTATION

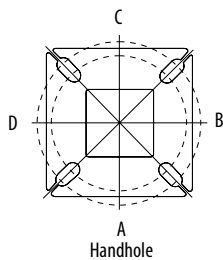

RSX POLE DRILLING

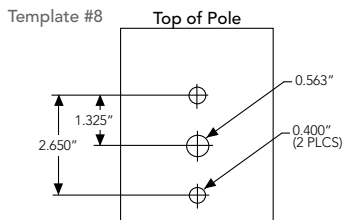

RSX STANDARD ARM & ADJUSTABLE ARM

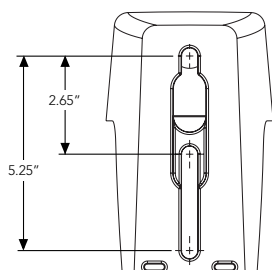

Round Tenon Mount - Pole Top Slipfitters

Tenon O.D.	RSX Mounting	Single	2 @ 180°	2 @ 90°	3 @ 120°	3 @ 90°	4 @ 90°
2 - 3/8"	RPA, AARP	AS3-5 190	AS3-5 280	AS3-5 290	AS3-5 320	AS3-5 390	AS3-5 490
2 - 7/8"	RPA, AARP	AST25-190	AST25-280	AST25-290	AST25-320	AST25-390	AST25-490
4"	RPA, AARP	AST35-190	AST35-280	AST35-290	AST35-320	AST35-390	AST35-490

Drill/Side Location by Configuration Type

Drilling Template	Mounting Option	Single	2 @ 180	2 @ 90	3 @ 120	3 @ 90	4 @ 90
#8	Head Location	Side B	Side B & D	Side B & C	Round Pole Only	Side B, C & D	Side A, B, C & D
#8	Drill Nomenclature	DM19AS	DM28AS	DM29AS	DM32AS	DM39AS	DM49AS

RSX1 - Luminaire EPA


*Includes luminaire and integral mounting arm. Other tenons, arms, brackets or other accessories are not included in this EPA data.

Fixture Quantity & Mounting Configuration	Single	2 @ 90	2 @ 180	3 @ 90	3 @ 120	4 @ 90	2 Side by Side	3 Side by Side	4 Side by Side
SPA - Square Pole Adaptor	0.57	1.03	1.05	1.52	1.36	2.03	1.31	1.7	2.26
RPA - Round Pole Adaptor	0.62	1.08	1.15	1.62	1.46	2.13	1.36	1.8	2.36
MA - Mast Arm Adaptor	0.49	0.95	0.89	1.36	1.2	1.87	1.23	1.54	2.1
IS - Integral Slipfitter	0.57	1.03	1.05	1.52	1.36	2.03	1.31	1.7	2.26
AASP/AARP - Adjustable Arm Square/Round Pole	0°	0.68	1.34	1.33	2	1.74	2.64	1.35	2.03
	10°	0.87	1.71	1.73	2.56	2.26	3.42	1.75	2.62
	20°	1.24	2.19	2.3	3.21	2.87	4.36	2.49	3.73
	30°	1.81	2.68	2.98	3.85	3.68	5.30	3.62	5.43
	40°	2.11	2.92	3.44	4.2	4.08	5.77	4.22	6.33
	45°	2.31	3.17	3.72	4.52	4.44	6.26	4.62	6.94
	50°	2.71	3.66	4.38	5.21	5.15	7.24	5.43	8.14
	60°	2.78	3.98	4.54	5.67	5.47	7.91	5.52	8.27
	70°	2.76	4.18	4.62	5.97	5.76	8.31	5.51	8.27
	80°	2.73	4.25	4.64	6.11	5.91	8.47	5.45	8.18
	90°								

Photometric Diagrams

To see complete photometric reports or download .ies files for this product, visit Lithonia Lighting's [RSX Area homepage](#).

Isofootcandle plots for the RSX1 LED P4 40K. Distances are in units of mounting height (20').

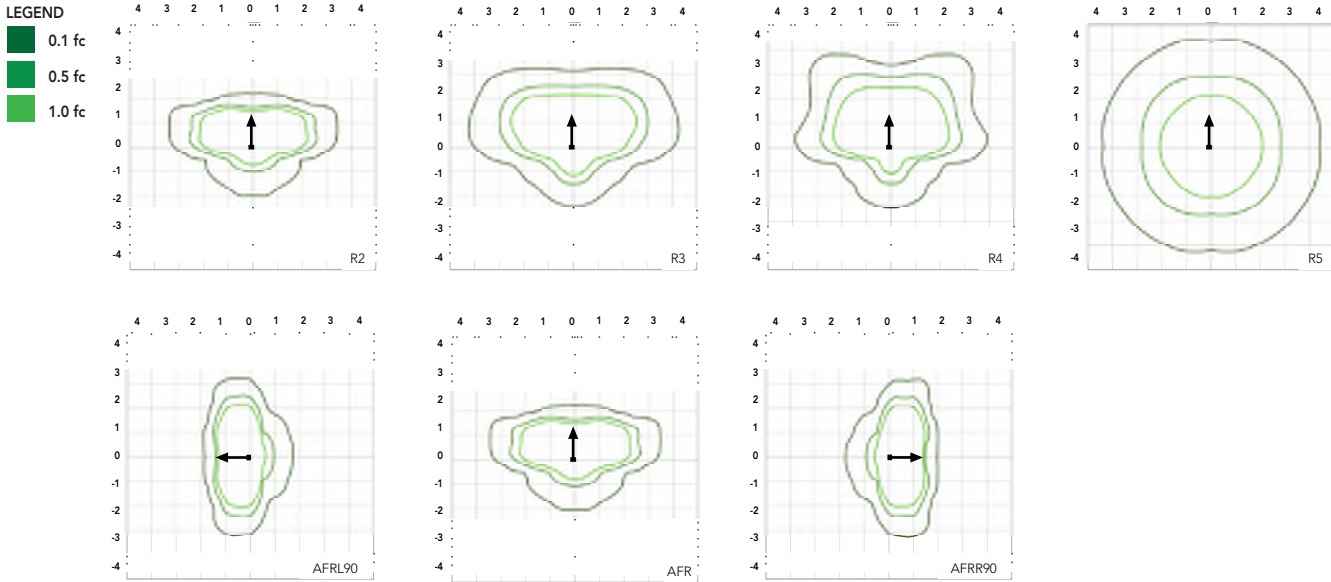

Performance Data

Lumen Ambient Temperature (LAT) Multipliers

Use these factors to determine relative lumen output for average ambient temperatures from 0-50°C (32-122°F).

Ambient	Ambient	Lumen Multiplier
0°C	32°F	1.05
5°C	41°F	1.04
10°C	50°F	1.03
15°C	59°F	1.02
20°C	68°F	1.01
25°C	77°F	1.00
30°C	86°F	0.99
35°C	95°F	0.98
40°C	104°F	0.97
45°C	113°F	0.96
50°C	122°F	0.95

Electrical Load

Performance Package	System Watts (W)	Current (A)					
		120V	208V	240V	277V	347V	480V
P1	51W	0.42	0.25	0.21	0.19	0.14	0.11
P2	72W	0.60	0.35	0.30	0.26	0.21	0.15
P3	109W	0.91	0.52	0.45	0.39	0.31	0.23
P4	133W	1.11	0.64	0.55	0.48	0.38	0.27

Projected LED Lumen Maintenance

Operating Hours	50,000	75,000	100,000
Lumen Maintenance Factor	>0.97	>0.95	>0.92

Values calculated according to IESNA TM-21-11 methodology and valid up to 40°C.



COMMERCIAL OUTDOOR


Lumen Output

Lumen values are from photometric tests performed in accordance with IESNA LM-79-08. Data is considered to be representative of the configurations shown, within the tolerances allowed by Lighting Facts. Contact factory for performance data on any configurations not shown here.



Performance Package	System Watts	Distribution Type	30K (3000K, 70 CRI)					40K (4000K, 70 CRI)					50K (5000K, 70 CRI)				
			Lumens	B	U	G	LPW	Lumens	B	U	G	LPW	Lumens	B	U	G	LPW
P1	51W	R2	6,482	1	0	1	126	7,121	1	0	1	139	7,121	1	0	1	139
		R3	6,459	1	0	2	127	7,096	1	0	2	139	7,096	1	0	2	139
		R3S	6,631	1	0	1	129	7,286	1	0	2	142	7,286	1	0	2	142
		R4	6,543	1	0	2	128	7,189	1	0	2	141	7,189	1	0	2	141
		R4S	6,313	1	0	1	124	6,936	1	0	1	136	6,936	1	0	1	136
		R5	6,631	3	0	2	130	7,286	3	0	2	143	7,286	3	0	2	143
		R5S	6,807	3	0	1	133	7,479	3	0	1	147	7,479	3	0	1	147
		AFR	6,473	1	0	1	127	7,112	1	0	1	139	7,112	1	0	1	139
		AFRR90	6,535	2	0	2	127	7,179	2	0	2	140	7,179	2	0	2	140
		AFRL90	6,562	2	0	1	128	7,210	2	0	2	140	7,210	2	0	2	140
P2	72W	R2	8,991	2	0	1	123	9,878	2	0	1	135	9,878	2	0	1	135
		R3	8,959	2	0	2	124	9,843	2	0	2	137	9,843	2	0	2	137
		R3S	9,198	2	0	2	126	10,106	2	0	2	139	10,106	2	0	2	139
		R4	9,077	2	0	2	126	9,972	2	0	2	139	9,972	2	0	2	139
		R4S	8,757	1	0	2	122	9,622	2	0	2	134	9,622	2	0	2	134
		R5	9,198	4	0	2	128	10,106	4	0	2	140	10,106	4	0	2	140
		R5S	9,443	3	0	1	131	10,374	3	0	1	144	10,374	3	0	1	144
		AFR	8,979	2	0	1	125	9,865	2	0	1	137	9,865	2	0	1	137
		AFRR90	9,064	3	0	2	124	9,959	3	0	2	137	9,959	3	0	2	137
		AFRL90	9,102	3	0	2	125	10,001	3	0	2	137	10,001	3	0	2	137
P3	109W	R2	12,808	2	0	1	117	14,072	2	0	2	129	14,072	2	0	2	129
		R3	12,763	2	0	2	117	14,023	2	0	2	129	14,023	2	0	2	129
		R3S	13,104	2	0	2	120	14,397	2	0	2	132	14,397	2	0	2	132
		R4	12,930	2	0	2	119	14,206	2	0	2	130	14,206	2	0	2	130
		R4S	12,475	2	0	2	114	13,707	2	0	2	126	13,707	2	0	2	126
		R5	13,104	4	0	2	120	14,397	4	0	2	132	14,397	4	0	2	132
		R5S	13,452	3	0	2	123	14,779	3	0	2	136	14,779	3	0	2	136
		AFR	12,791	2	0	1	117	14,053	2	0	2	129	14,053	2	0	2	129
		AFRR90	12,913	3	0	3	118	14,187	3	0	3	130	14,187	3	0	3	130
		AFRL90	12,967	3	0	2	118	14,247	3	0	3	130	14,247	3	0	3	130
P4	133W	R2	14,943	2	0	2	112	16,417	2	0	2	123	16,417	2	0	2	123
		R3	14,890	2	0	3	112	16,360	2	0	3	123	16,360	2	0	3	123
		R3S	15,287	2	0	2	115	16,796	2	0	2	126	16,796	2	0	2	126
		R4	15,085	2	0	3	113	16,574	2	0	3	125	16,574	2	0	3	125
		R4S	14,554	2	0	2	109	15,991	2	0	2	120	15,991	2	0	2	120
		R5	15,287	4	0	2	115	16,796	4	0	2	126	16,796	4	0	2	126
		R5S	15,693	4	0	2	118	17,242	4	0	2	130	17,242	4	0	2	130
		AFR	14,923	2	0	2	112	16,395	2	0	2	123	16,395	2	0	2	123
		AFRR90	15,065	3	0	3	113	16,551	3	0	3	124	16,551	3	0	3	124
		AFRL90	15,128	3	0	3	114	16,621	3	0	3	125	16,621	3	0	3	125

Dimensions

RSX1 with Round Pole Adapter (RPA)

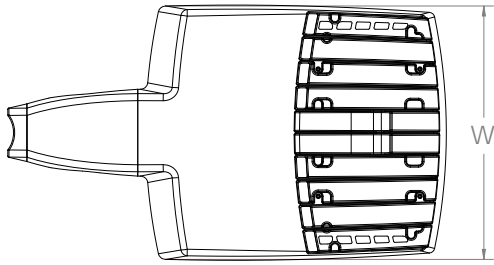


Length: 22.8" (57.9 cm)
 Width: 13.3" (33.8 cm)
 Height: 3.0" (7.6 cm) Main Body
 7.2" (18.4 cm) Arm

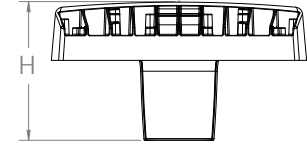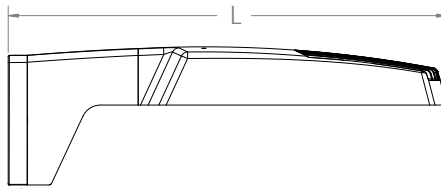


Note: RPA — Round Pole mount can also be used to mount on square poles by omitting the round pole adapter plate shown here.



RSX1 with Mast Arm Adapter (MA)

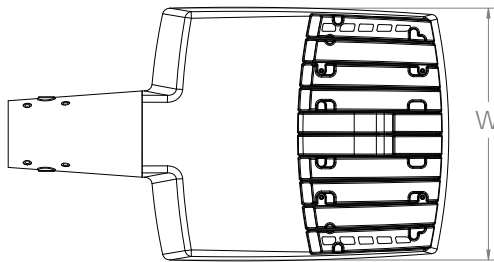


Length: 23.2" (59.1 cm)
 Width: 13.3" (33.8 cm)
 Height: 3.0" (7.6 cm) Main Body
 3.5" (8.9 cm) Arm

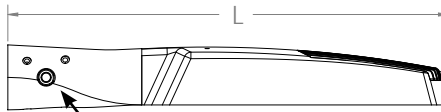


7/16" locking thru bolt/nut provided




RSX1 with Adjustable Slipfitter (IS)

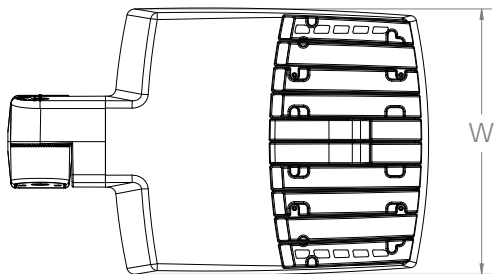

Length: 20.7" (52.7 cm)
 Width: 13.3" (33.8 cm)
 Height: 3.0" (7.6 cm) Main Body
 7.6" (19.3 cm) Arm



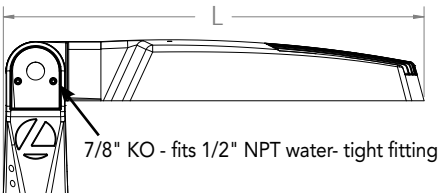


7/8" KO - fits 1/2" NPT water-tight fitting

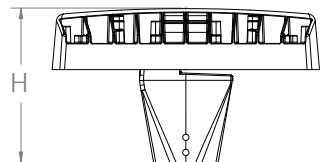


Dimensions

RSX1 with Wall Bracket (WBA)

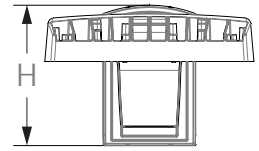
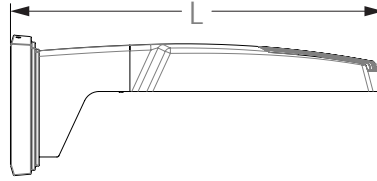
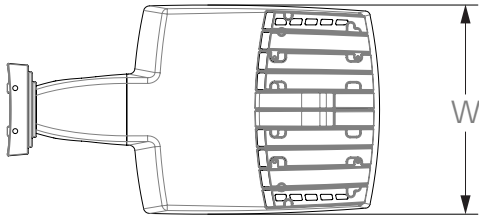


Length: 23.6" (59.9 cm)
 Width: 13.3" (33.8 cm)
 Height: 3.0" (7.6 cm) Main Body
 8.9" (22.6 cm) Arm

Wall Bracket (WBA) Mounting Detail

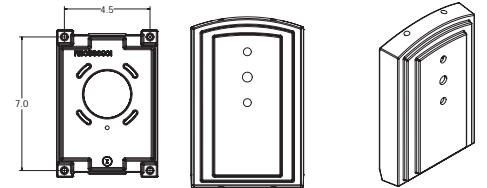


RSX1 with Wall Bracket with Surface Conduit Box (WBASC)

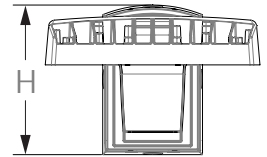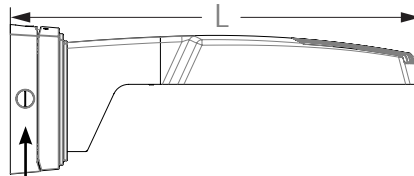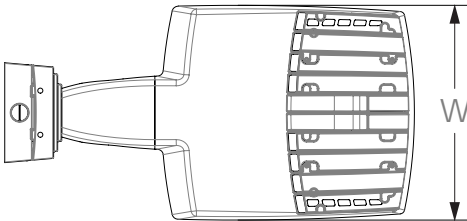

3/4" NPT taps with plugs - Qty (4) provided




Length: 25.3" (64.3 cm)
 Width: 13.3" (33.8 cm)
 Height: 3.0" (7.6 cm) Main Body
 9.2" (23.4 cm) Arm

Surface Conduit Box (SCB) Mounting Detail

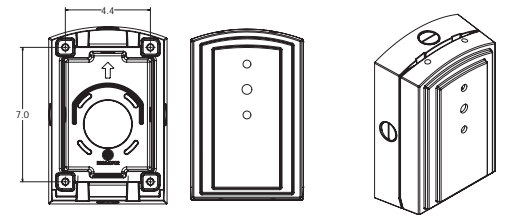


Dimensions

RSX1 with Adjustable Tilt Arm - Square or Round Pole (AASP or AARP)

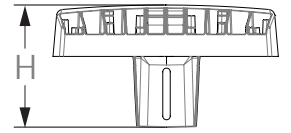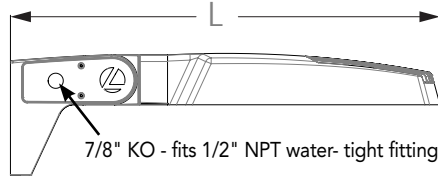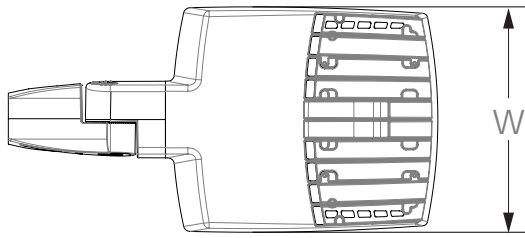

Length: 25.3" (65.3 cm) **AASP**
 26.3" (66.8 cm) **AARP**
 Width: 13.3" (33.8 cm)
 Height: 3.0" (7.6 cm) Main Body
 7.2" (18.2 cm) Arm

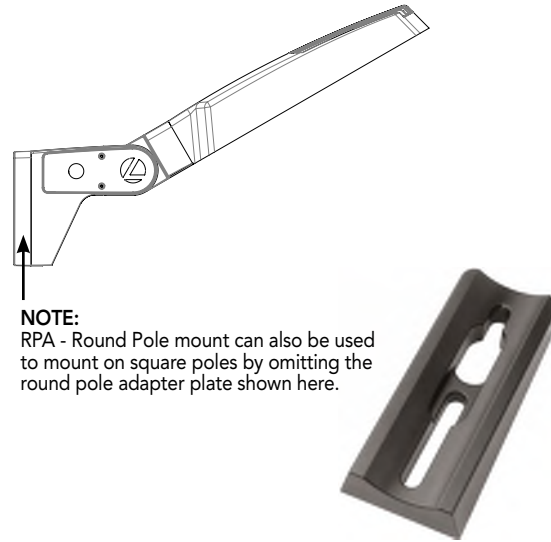




NOTE:
 RPA - Round Pole mount can also be used to mount on square poles by omitting the round pole adapter plate shown here.

Notes


AASP: Requires 3.0" min. square pole for 1 at 90°. Requires 3.5" min. square pole for mounting 2, 3, 4 at 90°.

AARP: Requires 3.2" min. dia. round pole for 2, 3, 4 at 90°. Requires 3.0" min. dia. round pole for mounting 1 at 90°, 2 at 180°, 3 at 120°.


RSX1 with Adjustable Tilt Arm with Wall Bracket (AAWB)

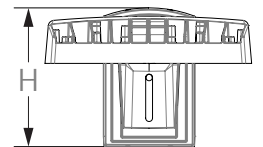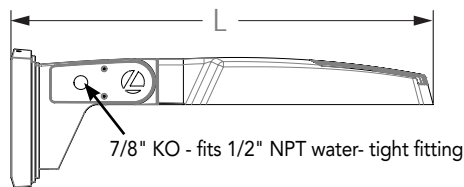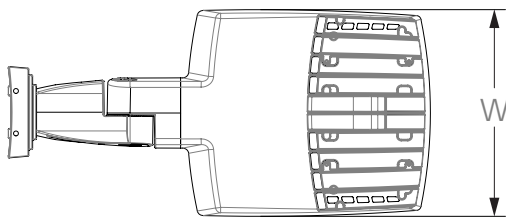

Length: 27.1" (68.8 cm)
 Width: 13.3" (33.8 cm)
 Height: 3.0" (7.6 cm) Main Body
 8.9" (22.6 cm) Arm



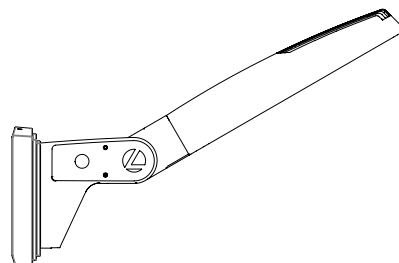


Wall Bracket (WBA) Mounting Detail

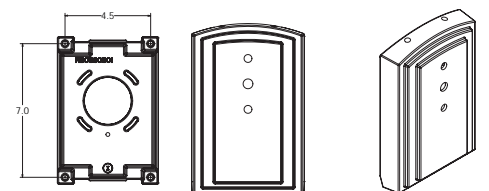


Dimensions


RSX1 with Adjustable Tilt Arm with Wall Bracket and Surface Conduit Box (AAWSC)

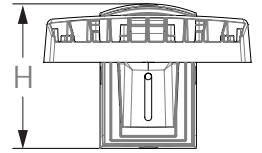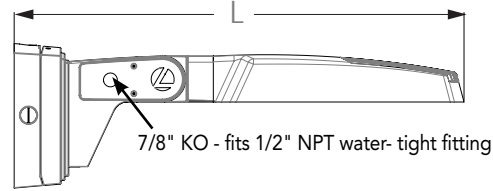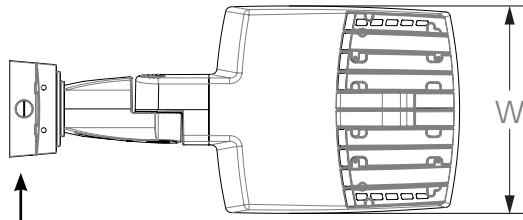

3/4" NPT taps
with plugs - Qty (4)
provided

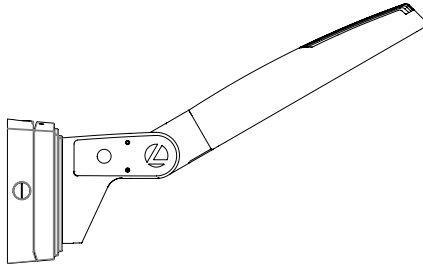


Surface Conduit Box (SCB) Mounting Detail

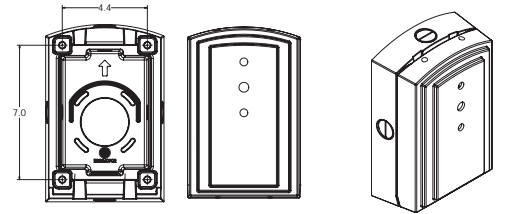


Length: 28.8" (73.2 cm)
Width: 13.3" (33.8 cm)
Height: 3.0" (7.6 cm) Main Body
9.2" (23.4 cm) Arm

Additional Reference Drawings



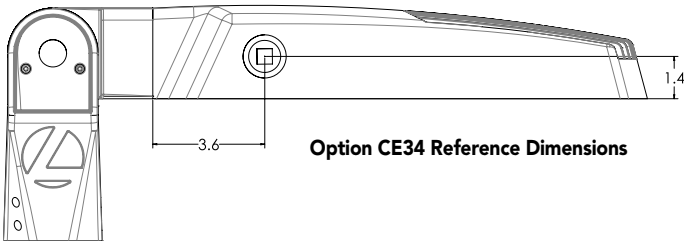


Option CE34 Reference Dimensions

Automotive Front Row - Rotated Optics (AFRL90/R90)

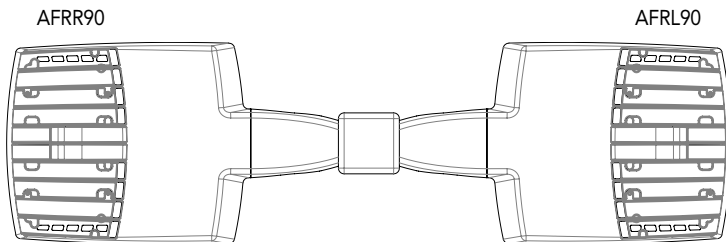

PIRHN nLight Sensor Coverage Pattern

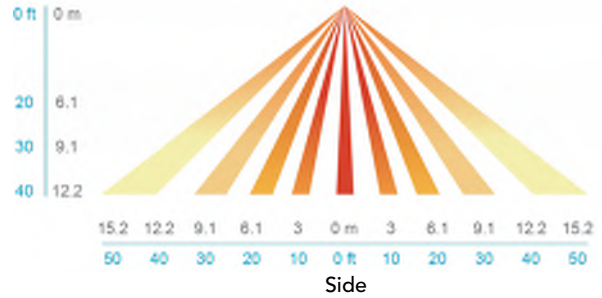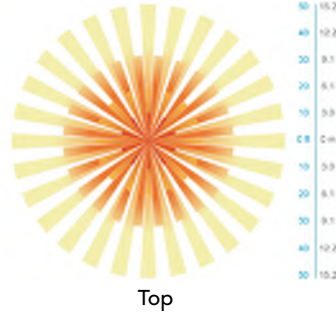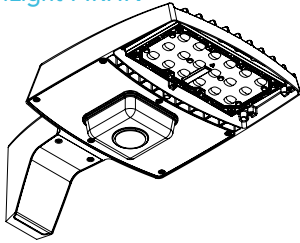

Motion Sensor Default Settings - Option PIRHN						
Option	Dimmed State (unoccupied)	High Level (when occupied)	Photocell Operation	Dwell Time (occupancy time delay)	Ramp-up Time (from unoccupied to occupied)	Ramp-down Time (from occupied to unoccupied)
PIRHN	Approx. 30% Output	100% Output	Enabled @ 1.5FC	7.5 minutes	3 seconds	5 minutes

*Note: PIRHN default settings including photocell set-point, high/low dim rates, and occupancy sensor time delay are all configurable using the Clarity Pro App.

FEATURES & SPECIFICATIONS

INTENDED USE

The RSX LED area family is designed to provide a long-lasting, energy-efficient solution for the one-for-one replacement of existing metal halide or high pressure sodium lighting. The RSX1 delivers 7,000 to 17,000 lumens and is ideal for replacing 70W to 400W HID pole-mounted luminaires in parking lots and other area lighting applications.

CONSTRUCTION

The RSX LED area luminaire features a rugged die-cast aluminum main body that uses heat-dissipating fins and flow-through venting to provide optimal thermal management that both enhances LED performance and extends component life. Integral "no drill" mounting arm allows the luminaire to be mounted on existing pole drillings, greatly reducing installation labor. The light engines and housing are sealed against moisture and environmental contaminants to IP66. The low-profile design results in a low EPA, allowing pole optimization. All mountings are rated for a 1.5 G vibration load per ANSI C136.31. WITH Vibration rated per ANSI C136.31: 3G Mountings: SPA, RPA, MA, IS, AASP, and AARP rated for 3G vibration. 1.5G Mountings: WBA, WBASC, AAWB and AAWSC rated for 1.5G vibration.

FINISH

Exterior parts are protected by a zinc-infused Super Durable TGIC thermoset powder coat finish that provides superior resistance to corrosion and weathering. A tightly controlled multi-stage process ensures superior adhesion as well as a minimum finish thickness of 3 mils. The result is a high-quality finish that is warrantied not to crack or peel.

OPTICS

Precision acrylic refractive lenses are engineered for superior application efficiency, distributing the light to where it is needed most. Available in short and wide pattern distributions including Type 2, Type 3, Type 3S, Type 4, Type 4S, Type 5, Type 5S, AFR (Automotive Front Row), and AFR rotated AFR90 and ARFL90.

ELECTRICAL

Light engine(s) configurations consist of high-efficacy LEDs mounted on metal-core circuit boards and aluminum heat sinks to maximize heat dissipation. Light engines are IP66 rated. LED lumen maintenance is >L92/100,000 hours. CCT's of 3000K, 4000K and 5000K (minimum 70 CRI) are available. Class 1 electronic drivers ensure system power factor >90% and THD <20%. Easily serviceable 10kV surge protection device meets a minimum Category C Low operation (per ANSI/IEEE C62.41.2).

STANDARD CONTROLS

The RSX LED area luminaire has a wide assortment of control options. Dusk to dawn controls include MVOLT and 347V button-type photocells and NEMA twist-lock photocell receptacles.

nLIGHT AIR CONTROLS

The RSX LED area luminaire is also available with nLight® AIR for the ultimate in wireless control. This powerful controls platform provides out-of-the-box basic motion sensing with photocell functionality and is suitable for mounting heights up to 40 feet. No commissioning is required when using factory default settings that provide basic stand-alone motion occupancy dimming that is switched on and off with a built-in photocell. See chart above for motion sensor default out-of-box settings. For more advanced wireless functionality, such as group dimming, nLight AIR can be commissioned using a smartphone and the easy-to-use CLAIRITY app. nLight AIR equipped luminaires can be grouped, resulting in motion sensor and photocell group response without the need for additional equipment. Scheduled dimming with motion sensor over-ride can be achieved when used with the nLight Eclipse. Additional information about nLight Air can be found [here](#).

INSTALLATION

Integral "no-drill" mounting arm allows for fast, easy mounting using existing pole drillings. Select the "SPA" option for square poles and the "RPA" option to mount to round poles. Note, the RPA mount can also be used for mounting to square poles by omitting the RPA adapter plate. Select the "MA" option to attach the luminaire to a 2 3/8" horizontal mast arm or the "IS" option for an adjustable slipfitter that mounts on a 2 3/8" OD tenon. The adjustable slipfitter has an integral junction box and offers easy installation. Can be tilted up to 90° above horizontal. Additional mountings are available including a wall bracket, adjustable tilt arm for direct-to-pole and wall and a surface conduit box for wall mount applications.

LISTINGS

CSA Certified to meet U.S. and Canadian standards. Suitable for wet locations. Rated for -40°C minimum ambient. DesignLights Consortium® (DLC) Premium qualified product and DLC qualified product. Not all versions of this product may be DLC Premium qualified or DLC qualified. Please check the DLC Qualified Products List at www.designlights.org/QPL to confirm which versions are qualified.

WARRANTY

5-year limited warranty. Complete warranty terms located at: www.acuitybrands.com/support/customer-support/terms-and-conditions

Note: Actual performance may differ as a result of end-user environment and application. All values are design or typical values, measured under laboratory conditions at 25 °C. Specifications subject to change without notice.




WEDGE1 LED

Architectural Wall Sconce



Specifications

Depth (D1):	5.5"
Depth (D2):	1.5"
Height:	8"
Width:	9"
Weight: (without options)	9 lbs

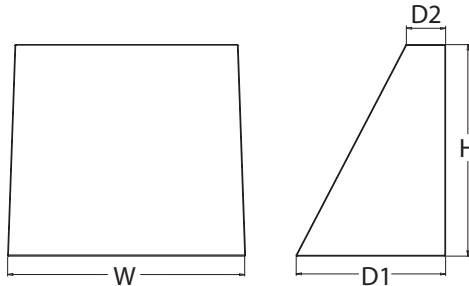

Catalog
Number

Notes

Type

Hit the Tab key or mouse over the page to see all interactive elements.

Introduction

The WEDGE LED family is designed to meet specifier's every wall-mounted lighting need in a widely accepted shape that blends with any architecture. The clean rectilinear design comes in four sizes with lumen packages ranging from 1,200 to 25,000 lumens, providing true site-wide solution.

WEDGE1 delivers up to 2,000 lumens with a soft, non-pixelated light source, creating a visually comfortable environment. The compact size of WEDGE1, with its integrated emergency battery backup option, makes it an ideal over-the-door wall-mounted lighting solution.

WEDGE LED Family Overview

Luminaire	Standard EM, 0°C	Cold EM, -20°C	Sensor	Lumens (4000K)					
				P1	P2	P3	P4	P5	P6
WEDGE1 LED	4W	--	--	1,200	2,000	--	--	--	--
WEDGE2 LED	10W	18W	Standalone / nLight	1,200	2,000	3,000	4,500	6,000	--
WEDGE3 LED	15W	18W	Standalone / nLight	7,500	8,500	10,000	12,000	--	--
WEDGE4 LED	--	--	Standalone / nLight	12,000	16,000	18,000	20,000	22,000	25,000

Ordering Information

EXAMPLE: WEDGE1 LED P2 40K 80CRI VF MVOLT SRM PE DDBXD

Series	Package	Color Temperature	CRI	Distribution	Voltage	Mounting
WEDGE1 LED	P1 P2	27K 2700K 30K 3000K 35K 3500K 40K 4000K 50K ¹ 5000K	80CRI 90CRI	VF Visual comfort forward throw VW Visual comfort wide	MVOLT 347 ²	Shipped included SRM Surface mounting bracket ICW Indirect Canopy/Ceiling Washer bracket (dry/damp locations only) ⁵ Shipped separately AWS 3/8inch Architectural wall spacer BBW Surface-mounted back box PBBW Premium surface-mounted back box (top, left, right conduit entry)

Options	Finish
E4WH ³ Emergency battery backup, CEC compliant (4W, 0°C min)	DDBXD Dark bronze
PE ⁴ Photocell, Button Type	DBLXD Black
DS Dual switching (comes with 2 drivers and 2 light engines; see page 3 for details)	DNAXD Natural aluminum
DMG 0-10V dimming wires pulled outside fixture (for use with an external control, ordered separately)	DWHXD White
BCE Bottom conduit entry for premium back box (PBBW). Total of 4 entry points.	DSSXD Sandstone
	DDBTXD Textured dark bronze
	DBLTXD Textured black
	DNATXD Textured natural aluminum
	DWHGXD Textured white
	DSSTXD Textured sandstone

Accessories

Ordered and shipped separately.

WDGEAWS DDBXD U	WEDGE 3/8inch Architectural Wall Spacer (specify finish)
WDGE1PBBW DDBXD U	WEDGE1 Premium surface-mounted back box (specify finish)
WSBBW DDBXD U	Surface - mounted back box (specify finish)

NOTES

- 50K not available in 90CRI.
- 347V not available with E4WH, DS or PE.
- E4WH not available with PE or DS.
- PE not available with DS.
- Not qualified for DLC. Not available with E4WH.



COMMERCIAL OUTDOOR

One Lithonia Way • Conyers, Georgia 30012 • Phone: 1-800-705-SERV (7378) • www.lithonia.com
© 2019-2020 Acuity Brands Lighting, Inc. All rights reserved.

WEDGE1 LED
Rev. 04/15/20

Performance Data

Lumen Output

Lumen values are from photometric tests performed in accordance with IESNA LM-79-08. Data is considered to be representative of the configurations shown, within the tolerances allowed by Lighting Facts. Contact factory for performance data on any configurations not shown here.

Performance Package	System Watts	Dist. Type	27K (2700K, 80 CRI)					30K (3000K, 80 CRI)					35K (3500K, 80 CRI)					40K (4000K, 80 CRI)					50K (5000K, 80 CRI)				
			Lumens	LPW	B	U	G	Lumens	LPW	B	U	G	Lumens	LPW	B	U	G	Lumens	LPW	B	U	G	Lumens	LPW	B	U	G
P1	10W	VF	1,120	112	0	0	0	1,161	116	0	0	0	1,194	119	0	0	0	1,227	123	0	0	0	1,235	123	0	0	0
		VW	1,122	112	0	0	0	1,163	116	0	0	0	1,196	120	0	0	0	1,229	123	0	0	0	1,237	124	0	0	0
P2	15W	VF	1,806	120	1	0	0	1,872	125	1	0	0	1,925	128	1	0	0	1,978	132	1	0	0	1,992	133	1	0	0
		VW	1,809	120	1	0	0	1,876	125	1	0	0	1,929	128	1	0	0	1,982	132	1	0	0	1,996	133	1	0	0

Electrical Load

Performance Package	System Watts	Current (A)				
		120V	208V	240V	277V	347V
P1	10W	0.082	0.049	0.043	0.038	--
	13W	--	--	--	--	0.046
P2	15W	0.132	0.081	0.072	0.064	--
	18W	--	--	--	--	0.056

Lumen Multiplier for 90CRI

CCT	Multiplier
27K	0.845
30K	0.867
35K	0.845
40K	0.885
50K	0.898

Lumen Output in Emergency Mode (4000K, 80 CRI)

Option	Dist. Type	Lumens
E4WH	VF	646
	VW	647

Lumen Ambient Temperature (LAT) Multipliers

Use these factors to determine relative lumen output for average ambient temperatures from 0-40°C (32-104°F).

Ambient	Lumen Multiplier
0°C / 32°F	1.03
10°C / 50°F	1.02
20°C / 68°F	1.01
25°C / 77°F	1.00
30°C / 86°F	0.99
40°C / 104°F	0.98

Projected LED Lumen Maintenance

Data references the extrapolated performance projections for the platforms noted in a 25°C ambient, based on 10,000 hours of LED testing (tested per IESNA LM-80-08 and projected per IESNA TM-21-11).


To calculate LLF, use the lumen maintenance factor that corresponds to the desired number of operating hours below. For other lumen maintenance values, contact factory.

Operating Hours	0	25,000	50,000	100,000
Lumen Maintenance Factor	1.0	>0.96	>0.95	>0.91


Photometric Diagrams

To see complete photometric reports or download .ies files for this product, visit the Lithonia Lighting WDGE LED homepage. Tested in accordance with IESNA LM-79 and LM-80 standards.

LEGEND

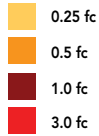

MH = 8ft
Grid = 8ft x 8ft

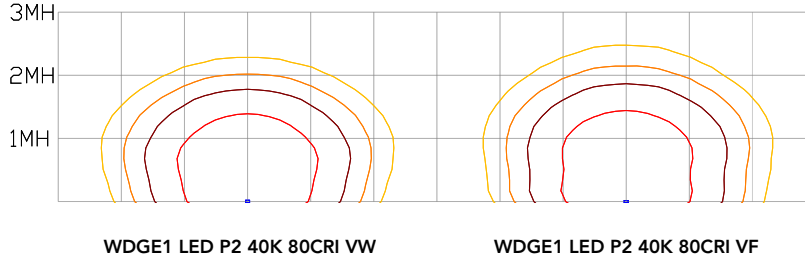


Emergency Egress Options

Emergency Battery Backup

The emergency battery backup is integral to the luminaire — no external housing required! This design provides reliable emergency operation while maintaining the aesthetics of the product. All emergency battery backup configurations include an independent secondary driver with an integral relay to immediately detect loss of normal power and automatically energize the luminaire. The emergency battery will power the luminaire for a minimum duration of 90 minutes (maximum duration of three hours) from the time normal power is lost and maintain a minimum of 60% of the light output at the end of 90minutes.

Applicable codes: NFPA 70/NEC – section 700.16, NFPA 101 Life Safety Code Section 7.9


The example below shows illuminance of 1 fc average and 0.1 fc minimum in emergency mode with E4WH and VF distribution.

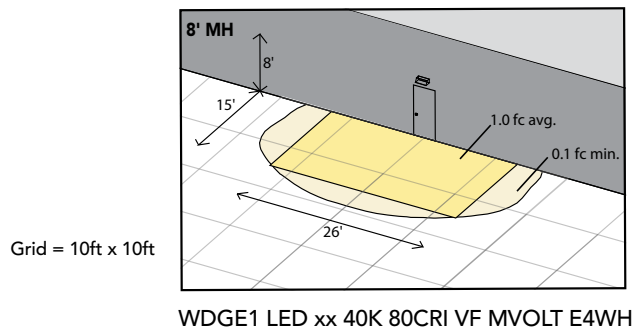

Dual Switching (DS) Option

The dual switching option offers operational redundancy that certain codes require. With this option the luminaire comes integrated with two drivers and two light engines. These work completely independent to each other so that a failure of any individual component does not cause the whole luminaire to go dark. This option is typically used with a back generator or inverter providing emergency power.

Applicable codes: NFPA 70/NEC – section 700.16, NFPA 101 Life Safety Code Section 7.9

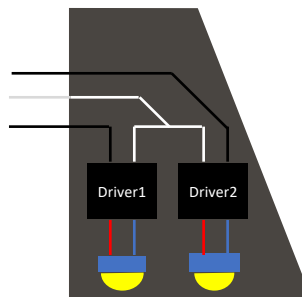



E4WH – 4W Emergency Battery Backup

D = 5.5"

H = 8"

W = 9"



PBBW – Premium Back Box

D = 1.75"

H = 8"

W = 9"



BBW – Standard Back Box

D = 1.5"

H = 4"

W = 5.5"



AWS – 3/8inch Architectural Wall Spacer

D = 0.38"

H = 4.4"

W = 7.5"

FEATURES & SPECIFICATIONS

INTENDED USE

Common architectural look, with clean rectilinear shape, of the WDGE LED was designed to blend with any type of construction, whether it be tilt-up, frame or brick. Applications include commercial offices, warehouses, hospitals, schools, malls, restaurants, and other commercial buildings.

CONSTRUCTION

The single-piece die-cast aluminum housing integrates secondary heat sinks to optimize thermal transfer from the internal light engine heat sinks and promote long life. The driver is mounted in direct contact with the casting for a low operating temperature and long life. The die-cast door frame is fully gasketed with a one-piece solid silicone gasket to keep out moisture and dust, providing an IP66 rating for the luminaire.

FINISH

Exterior painted parts are protected by a zinc-infused Super Durable TGIC thermoset powder coat finish that provides superior resistance to corrosion and weathering. A tightly controlled multi-stage process ensures a 3 mils thickness for a finish that can withstand extreme climate changes without cracking or peeling. Standard Super Durable colors include dark bronze, black, natural aluminum, sandstone and white. Available in textured and non-textured finishes.

OPTICS

Well crafted reflector optics allow the light engine to be recessed within the luminaire, providing visual comfort, superior distribution, uniformity, and spacing in wall-mount applications. The WDGE LED has zero uplight and qualifies as a Nighttime Friendly™ product, meaning it is consistent with the LEED® and Green Globes™ criteria for eliminating wasteful uplight.

ELECTRICAL

Light engine consists of high-efficiency LEDs mounted to metal-core circuit boards to maximize heat dissipation and promote long life (up to L91/100,000 hours at 25°C). The electronic driver has a power factor of >90%, THD <20%. Luminaire comes with built in 6kV surge protection, which meets a minimum Category C low exposure (per ANSI/IEEE C62.41.2).

INSTALLATION

A universal mounting plate with integral mounting support arms allows the fixture to hinge down for easy access while making wiring connections. The 3/8" Architectural Wall Spacer (AWS) can be used to create a floating appearance or to accommodate small imperfections in the wall surface. The ICW option can be used to mount the luminaire inverted for indirect lighting in dry and damp locations. Design can withstand up to a 1.5 G vibration load rating per ANSI C136.31.

LISTINGS

CSA certified to U.S. and Canadian standards. Luminaire is IP66 rated. PIR options are rated for wet location. Rated for -40°C minimum ambient. DesignLights Consortium® (DLC) Premium qualified product and DLC qualified product. Not all versions of this product may be DLC Premium qualified or DLC qualified. Please check the DLC Qualified Products List at www.designlights.org/QPL to confirm which versions are qualified. International Dark-Sky Association (IDA) Fixture Seal of Approval (FSA) is available for all products on this page utilizing 2700K and 3000K color temperature only and SRM mounting only.

WARRANTY

5-year limited warranty. Complete warranty terms located at: www.acuitybrands.com/support/customer-support/terms-and-conditions

Note: Actual performance may differ as a result of end-user environment and application. All values are design or typical values, measured under laboratory conditions at 25 °C. Specifications subject to change without notice.