



Previous plans attached in Accela LICPCH-2022-00298

Change of Premises

Fee: \$25.00

City of Madison Clerk

210 MLK Jr Blvd, Room 103
Madison, WI 53703

licensing@cityofmadison.com
608-266-4601

(Agenda Item Number)

(Legistar file number)

LICPCH-2022-00298
(License number)

6 408
(Alder District #) (Police Sector)
Office Use Only

- Class A: Beer, Liquor, Cider
 Class B: Beer, Liquor,
 Class C Wine

Licensed Premises Information

This application modifies existing alcohol license number: 456 0000 481849-03

Business dba Name: Weary Traveler

Licensed Address: 1201 Williamson St. Madison, WI 53703

Liquor/Beer Agent Name: Christopher Berge

40 % Alcohol, 60 % Food, _____ % Other Alder, District #: 6 Police Sector: _____

Corporate Information

Business Legal Name (as on WI State Sellers Permit): Weary Traveler Inc.

Business Mailing Address: 1201 Williamson St.

Business Contact Name, Position: Christopher Berge

Business Phone: 608-442-6207 Business Email: _____

Current Capacity (indoor): 99 Current Capacity (outdoor): 30

Proposed Capacity (indoor): 99 Proposed Capacity (outdoor): 30

If your capacity is increasing, contact Building Inspection: (608) 266-4551, binspection@cityofmadison.com

Change is: Permanent Temporary (from _____ until _____)
Date Date


Is this change related to a Roadway Café Expansion License/Roadway Permit: Yes or No

Description of Changes (include approximate measurements, and fencing, if necessary):


Same site plan as our temporary one; already on file in your files.

Detailed Floor Plans included (required)

[Signature], 5/6/2022
Authorized Signature Date

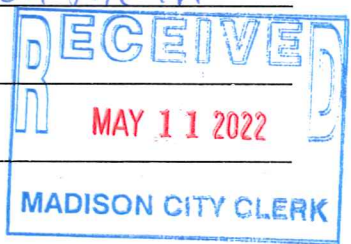

- Orange sign and business card issued
 - "License Renewals & Changes" brochure with next steps issued
- Office Use Only

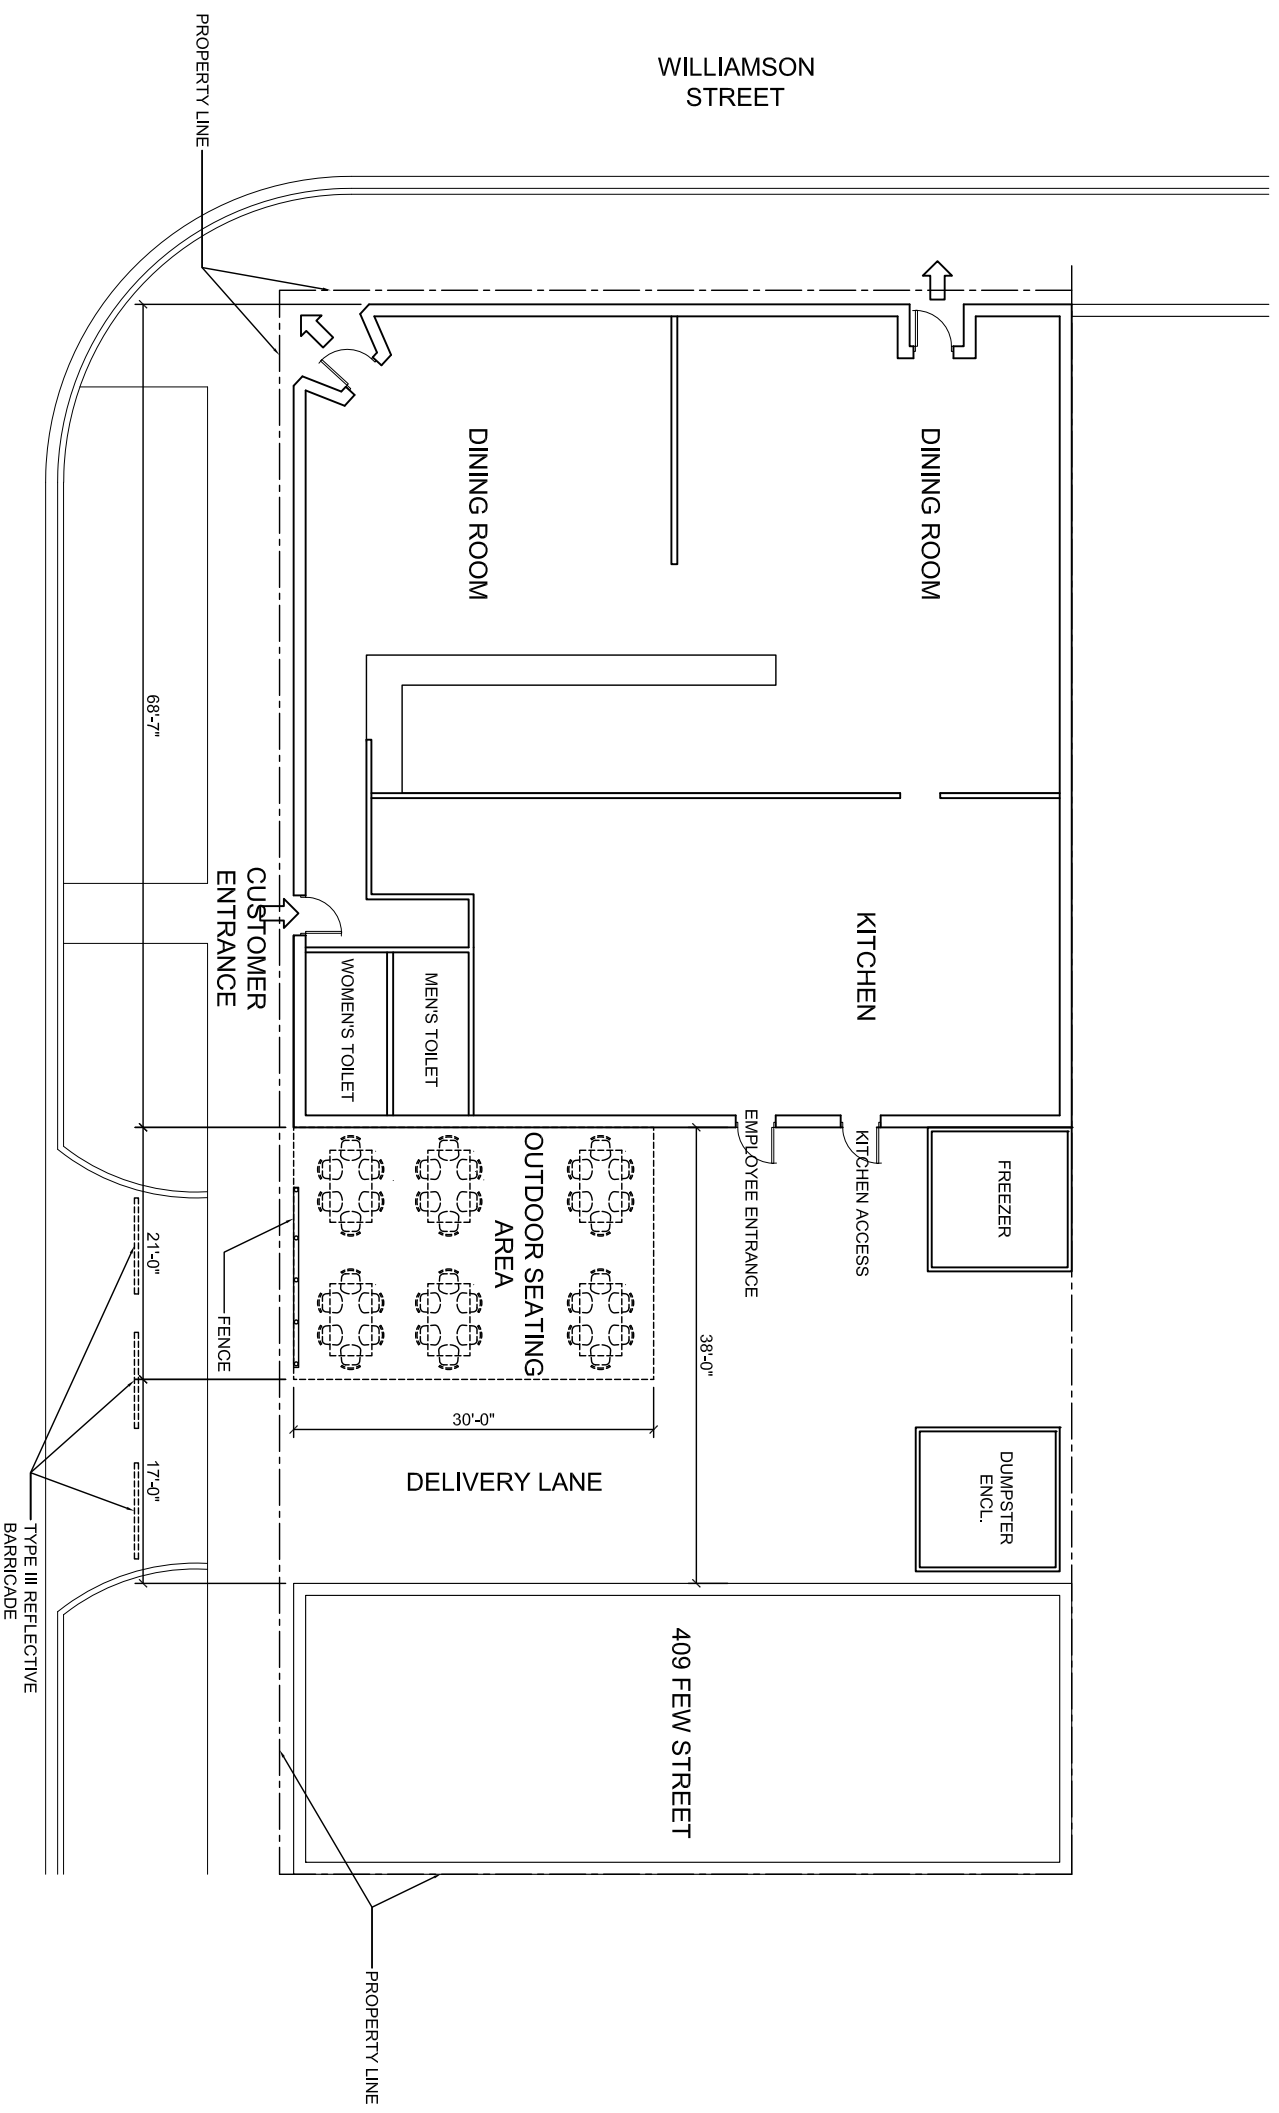

SITE PLAN
 1/16" = 1'-0"
 0 8' 16' 32'

<h1>WEARY TRAVELER</h1> <p>1201 WILLIAMSON STREET</p>		<h2>SITE PLAN</h2>	
		No.	Date
Description		Project number	
		Date	
		Scale	
		Project Phase	
		01 January, 2000	
		1/16" = 1'-0"	
		A010	