


# SITE PLAN


# EXHIBIT B

  
 NORTH  
 SCALE:  
 1" = 10'

PARCEL NO. 8  
 CITY OF MADISON PLAT A SURVEY

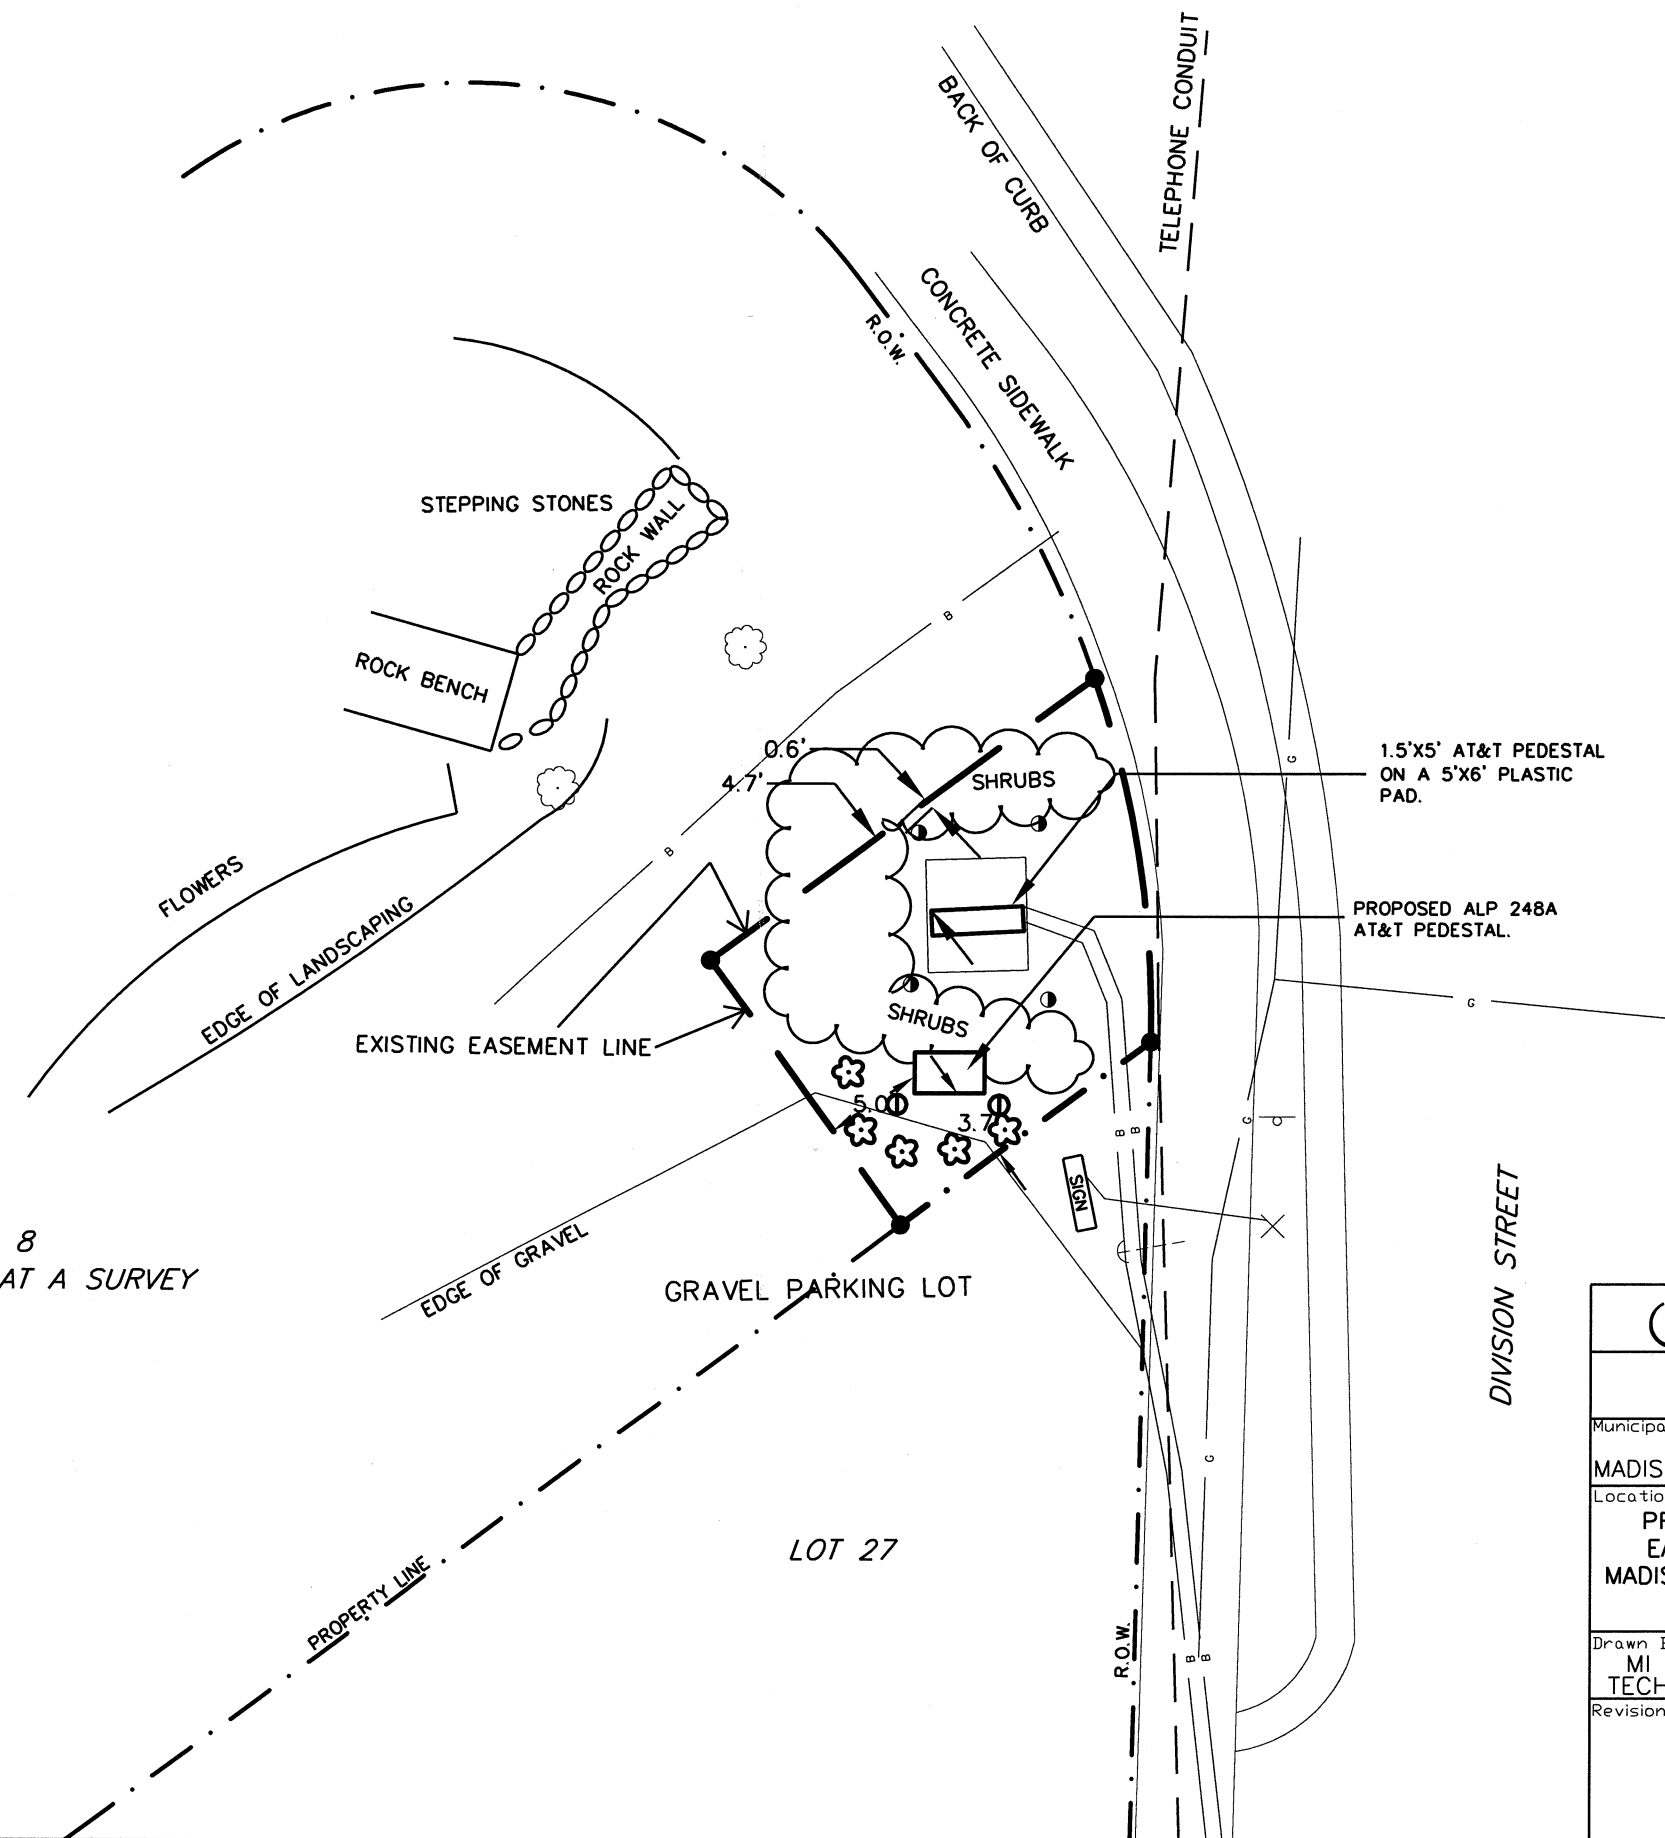

- LEGEND**
- ✕ ELECTRIC POWER POLE
  - STEEL PILLAR
  - ☼ DECIDUOUS TREE(SMALL)
  - ⊖ TRAFFIC SIGN
  - ⋯ GUY WIRE
  - B— BURIED TELEPHONE
  - G— BURIED GAS
  - E— BURIED ELECTRIC
  - MARKED FOR EASEMENT LINE
  - ☼ PROPOSED SHRUBS
  - ⓪ PROPOSED NEW LOCATION OF STEEL PILLARS

		Ref	Date Service Req.
Geo Loc		Date Issued	
Municipality	County	Township	SECTION
MADISON	DANE	T7N R10E	6
Location & Description			
PROPOSED ALP 248A IN THE AT&T EXCLUSIVE EASEMENT ALL IN PARCEL NO. 8 OF CITY OF MADISON PLAT OF SURVEY, CITY OF MADISON, DANE COUNTY, WISCONSIN			
Drawn By:	Orig.	Tel # (920)	PLR:
MI TECH	CRAIG LOCY	465-8018	DATE: JULY 24, 2008
Revisions:			EWD #
			5830703
PAGE 1 of 1			