# **URBAN DESIGN COMMISSION APPLICATION**



City of Madison **Planning Division** Madison Municipal Building, Suite 017 215 Martin Luther King, Jr. Blvd. P.O. Box 2985 Madison, WI 53701-2985 (608) 266-4635



FOR OFFICE USE ONLY:				
Date Received3/20/24 1	1:59 a.m.	Initial Submittal		
F	Paid	Revised Submittal		
<del></del>				

Complete all sections of this application, including the desired meeting date and the action requested. If your project requires both UDC and Land Use application submittals, a completed Land Use Application and accompanying submittal materials are also required to be submitted.

If you need an interpreter, translator, materials in alternate formats or other accommodations to access these forms, please call the Planning Division at (608) 266-4635.

Si necesita interprete, traductor, materiales en diferentes formatos, u otro tipo de ayuda para acceder a estos formularios, por favor llame al (608) 266-4635.

Yog tias koj xav tau ib tug neeg txhais lus, tus neeg txhais ntawv, los sis xav tau cov ntaub ntawv ua lwm hom ntawv los sis lwm cov kev pab kom paub txog cov lus qhia no, thov hu rau Koog Npaj (Planning Division) (608) 266-4635.

1. Project Information		
Address (list all addresses on	the project site):	
Title:		
	that apply) and Requested Date	е
UDC meeting date requested		
New development		r previously-approved development
Informational	Initial Approval	Final Approval
3. Project Type		
Project in an Urban Desig	gn District	Signage
Project in the Downtown		Comprehensive Design Review (CDR)
, ,,	or Mixed-Use Center District (MXC)	Modifications of Height, Area, and Setback
	mployment Center District (SEC), rict (CI), or Employment Campus	Sign Exceptions as noted in Sec. 31.043(3), MGO
District (EC)		Other
Planned Development (Pl	·	Please specify
General Development Plan (GDP) Specific Implementation Plan (SIP)		
·	• •	
Planned Multi-Use Site or	r Residential Building Complex	
4. Applicant, Agent, and Prop	erty Owner Information	
Applicant name		Company
Street address		City/State/Zip
Telephone		Email
Project contact person		Company
Street address		City/State/Zip
Telephone		Email
Property owner (if not appli	icant)	
Street address		City/State/Zip
Telephone		Email
d:\Planning Division\Commissions & Commit	TEES\URBAN DESIGN COMMISSION\TEMPLATES & FOI	RMS\APPLICATION — NOVEMBER 2022 PAGE 1 OF 4

## **URBAN DESIGN COMMISSION APPROVAL PROCESS**



#### Introduction

The City of Madison's Urban Design Commission (UDC) has been created to:

- Encourage and promote high quality in the design of new buildings, developments, remodeling, and additions so as to maintain and improve the established standards of property values within the City.
- Foster civic pride in the beauty and nobler assets of the City, and in all other ways possible assure a functionally efficient
  and visually attractive City in the future.

#### **Types of Approvals**

There are three types of requests considered by the UDC:

- <u>Informational Presentation</u>. A request for an Informational Presentation to the UDC may be requested prior to seeking any approvals to obtain early feedback and direction before undertaking detailed design efforts. Applicants should provide details on the context of the site, design concept, site and building plans, and other relevant information to help the UDC understand the proposal and provide feedback. (Does not apply to CDR's or Signage Modification requests)
- <u>Initial Approval</u>. Applicants may, at their discretion, request Initial Approval of a proposal by presenting preliminary design information. As part of their review, the Commission will provide feedback on the design information that should be addressed at Final Approval stage.
- <u>Final Approval</u>. Applicants may request Final Approval of a proposal by presenting all final project details. Recommendations or concerns expressed by the UDC in the Initial Approval must be addressed at this time.

#### **Presentations to the Commission**

The Urban Design Commission meets virtually via Zoom, typically on the second and fourth Wednesdays of each month at 4:30 p.m. Applicant presentations are strongly encouraged, although not required. Prior to the meeting, each individual speaker is required to complete an online registration form to speak at the meeting. A link to complete the online registration will be provided by staff prior to the meeting. Please note that individual presentations will be limited to a **maximum of three (3) minutes**. The pooling of time may be utilized to provide one speaker more time to present, however the additional time will be based on the number of registrants from the applicant team, i.e. two (2) applicant registrants = six (6) minutes for one (1) speaker.

Primarily, the UDC is interested in the appearance and design quality of projects. Emphasis should be given to the site plan, landscape plan, lighting plan, building elevations, exterior building materials, color scheme, and graphics. Please note that presentation slides, in a PDF file format, are required to be submitted **the Friday before** the UDC meeting.

#### URBAN DESIGN DEVELOPMENT PLANS CHECKLIST



The items listed below are minimum application requirements for the type of approval indicated. Please note that the UDC and/ or staff may require additional information in order to have a complete understanding of the project.

#### 1. Informational Presentation



Locator Map

Letter of Intent (If the project is within an Urban Design District, a summary of how the development proposal addresses the district criteria is required)



Contextual site information, including photographs and layout of adjacent buildings/structures



Two-dimensional (2D) images of proposed buildings or structures.

Providing additional information beyond these minimums may generate a greater level of feedback from the Commission.

#### **Requirements for All Plan Sheets**

- 1. Title block
- 2. Sheet number
- 3. North arrow
- 4. Scale, both written and graphic
- 5. Date
- 6. Fully dimensioned plans, scaled at 1"= 40' or larger

\*\* All plans must be legible, including the full-sized landscape and lighting plans (if required)

#### 2. Initial Approval




Locator Map



Letter of Intent (If the project is within a Urban Design District, a summary of how the development proposal addresses the district criteria is required)



Contextual site information, including photographs and layout of adjacent buildings/structures

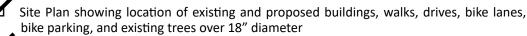



Landscape Plan and Plant List (must be legible)



Building Elevations in both black & white and color for all building sides, including material and color callouts

•	٠		4	7	
	ľ	٠	1		
	-		_		

PD text and Letter of Intent (if applicable)

**Providing** additional information beyond these minimums may generate a greater level of feedback from the Commission.

#### 3. Final Approval

All the requirements of the Initial Approval (see above), plus:

**Grading Plan** 

Lighting Plan, including fixture cut sheets and photometrics plan (must be legible)

Utility/HVAC equipment location and screening details (with a rooftop plan if roof-mounted)

Site Plan showing site amenities, fencing, trash, bike parking, etc. (if applicable)

PD text and Letter of Intent (if applicable)

Samples of the exterior building materials

Proposed sign areas and types (if applicable)

#### 4. Signage Approval (Comprehensive Design Review (CDR), Sign Modifications, and Sign Exceptions (per Sec. 31.043(3))

Locator Map
Letter of Intent (a summary of how the proposed signage is consistent with the CDR or Signage Modifications criteria is required)
Contextual site information, including photographs of existing signage both on site and within proximity to the project site
Site Plan showing the location of existing signage and proposed signage, dimensioned signage setbacks, sidewalks, driveways, and right-of-ways
Proposed signage graphics (fully dimensioned, scaled drawings, including materials and colors, and night view)
Perspective renderings (emphasis on pedestrian/automobile scale viewsheds)

Illustration of the proposed signage that meets Ch. 31, MGO compared to what is being requested

Graphic of the proposed signage as it relates to what the Ch. 31, MGO would permit

#### 5. Required Submittal Materials

#### **Application Form**

 A completed application form is required for each UDC appearance. For projects also requiring Plan Commission approval, applicants must also have submitted an accepted application for Plan Commission consideration prior to obtaining any formal action (Initial or Final Approval) from the UDC.

#### Letter of Intent

- If the project is within an Urban Design District, a summary of how the development proposal addresses the district criteria is required.
- For signage applications, a summary of how the proposed signage is consistent with the applicable Comprehensive Design Review (CDR) or Signage Modification review criteria is required.

**Development Plans** (Refer to checklist on Page 4 for plan details)

Filing Fee (Refer to Section 7 (below) for a list of application fees by request type)

#### **Electronic Submittal**

- Complete electronic submittals must be received prior to the application deadline before an application will be scheduled for a UDC meeting. Late materials will not be accepted. All plans must be legible and scalable when reduced. Individual PDF files of each item submitted should be submitted via email to <u>UDCapplications@cityofmadison.com</u>. The email must include the project address, project name, and applicant name.
- Email Size Limits. Note that an individual email cannot exceed 20MB and it is the responsibility of the applicant to present files in a manner that can be accepted. Applicants who are unable to provide the materials electronically should contact the Planning Division at (608) 266-4635 for assistance.

#### **Notification to the District Alder**

 Please provide an email to the District Alder notifying them that you are filing this UDC application. Please send this as early in the process as possible and provide a copy of that email with the submitted application.

. Ар	plicant Declarations	
1.	This could never a discourse divide	discuss the proposed project with Urban Design Commission staff on
2.		in this submittal and understands that if any required information will not be placed on an Urban Design Commission agenda for
Naı	me of applicant	Relationship to property
Aut	thorizing signature of property owner	Date1/29/24
Λnı	nlication Filing Foos	

#### 7. Application Filing Fees

6

Fee payments are due by the submittal date. Payments received after the submittal deadline may result in the submittal being scheduled for the next application review cycle. Fees may be paid in-person, via US Mail, or City drop box. If mailed, please mail to: City of Madison Building Inspection, P.O. Box 2984, Madison, WI 53701-2984. The City's drop box is located outside the Municipal Building at 215 Martin Luther King, Jr. Blvd. on the E Doty Street side of the building. Please make checks payable to City Treasurer, and include a completed application form or cover letter indicating the project location and applicant information with all checks mailed or submitted via the City's drop box.

Please consult the schedule below for the appropriate fee for your request:

Urban Design Districts: \$350 (per §33.24(6) MGO).

Minor Alteration in the Downtown Core District (DC) or Urban Mixed-Use District (UMX): \$150

(per §33.24(6)(b) MGO)

Comprehensive Design Review: \$500 (per §31.041(3)(d)(1)(a) MGO)

Minor Alteration to a Comprehensive Sign Plan: \$100 (per §31.041(3)(d)(1)(c) MGO)

All other sign requests to the Urban Design Commission, including, but not limited to: appeals from the decisions of the Zoning Administrator, requests for Sign Modifications (of height, area, and setback), and additional sign code approvals: \$300 (per §31.041(3)(d)(2) MGO)

A filing fee is not required for the following project applications if part of the combined application process involving both Urban Design Commission and Plan Commission:

- Project in the Downtown Core District (DC), Urban Mixed-Use District (UMX), or Mixed-Use Center District (MXC)
- Project in the Suburban Employment Center District (SEC), Campus Institutional District (CI), or Employment Campus District (EC)
- Planned Development (PD): General Development Plan (GDP) and/or Specific Implementation Plan (SIP)
- Planned Multi-Use Site or Residential Building Complex



March 20, 2024

TO:

JESSICA VAUGHN Urban Design Planner Department of Planning & Development 215 Martin Luther King Jr. Blvd Suite 017 Madison, WI 53703

RE:

Letter of Intent UDC Initial and Final Submittal Land Use Submittal

PROJECT:

Madison Square Storage 2230 Pennsylvania Avenue, Madison, WI T0: KEVIN FIRCHOW Principal Planner Department of Planning & Development 215 Martin Luther King Jr. Blvd Suite 017 Madison, WI 53703

AY PROJECT # 76850

#### All,

The following Letter of Intent is submitted together with the required plans and application for Land Use and Final UDC, for review by the Urban Design Commission and the City of Madison staff, Planning Commission and Common Council for consideration and approval.

#### ORGANIZATIONAL STRUCTURE:

#### OWNER/ DEVELOPER:

Madison Square Storage, LLC 902 Williamson St. Madison, WI 608-770-4020 Contact: Eric Welch paintingericwelch@gmail.com

#### ARCHITECT/ LANDSCAPE ARCHITECT:

Angus-Young 316 W. Washington Ave - Ste 800 Madison, Wisconsin 608-756-2326 Contact: Jeff Davis j.davis@angusyoung.com

#### **CIVIL ENGINEER:**

Wyser Engineering 300 East Front Street Mount Horeb, Wisconsin 608-437-1980 Contact: Wade Wyse wade.wyse@wyserengineering.com



#### PROJECT LOCATION/ INTRODUCTION:

The subject site is 2230 Pennsylvania Ave. The property is bounded on the East by Pennsylvania Avenue, to the West by Wisconsin Southern Railroad, and to the south by Wisconsin Greenhouse Company. There is an existing 1-story industrial building to the North that is vacant. It is located in the Emerson East Neighborhood, Aldermanic District 29.



CONTEXT MAP

#### INTRODUCTION TO OUR PROJECT:

This property is zoned IL – Industrial - Limited and is in the Urban Design District #4.

The IL zoning district allows an Indoor Storage facility as a conditional use.

The project site is currently vacant. The site is currently serviced by all necessary utilities. The site features 2 existing billboards. The Northernmost billboard will remain, as the southernmost billboard will be removed.



#### PROJECT DESCRIPTION:

This planned development of 2230 Pennsylvania Avenue includes approximately 100,000 sf of rentable storage space, plus 23,000 sf of drive-in unloading, office, restrooms, and ancillary space.

#### DESIGN CONCEPT:

The project aims to respectfully develop the site by using a mix of exterior materials including masonry, metal panel and glass. The massing includes a 2-story volume drive through bay and a 4-story main massing for the storage areas. The NE corner of the building features the main entrance and office space for leasing of the units.

The Site features a drive through building unloading area. This keeps all truck and vehicle traffic hidden when loading and unloading. Vehicles will circulate through the loading area, and out the West side of the building once unloaded.

#### URBAN DESIGN DISTRICT 4 APPROACH:

In our packet is a summary of our approach to UDD 4 Requirements and Guidelines in addition to what is outlined below.

- 1. Public Rights of Way.
  - a. Requirements:
    - i. Public rights-of-way existing landscaping is proposed to remain. We would plan to supplement the existing hedge row with new plantings to meet the requirements. The existing plantings will screen the overhead doors into the building.
  - b. Guidelines:
    - i. The building will be 2 different height massing along the public right of way to break up the longer façade. We'll use a combination of glazing, masonry, and metal panel to make up the composition of the street facing façade.
- 2. Off-Street Parking and Loading Areas
  - a. Requirements:
    - i. Parking lot landscaping will meet requirements
  - b. Guidelines:
    - i. Parking area is located on the side of the building, set back from Pennsylvania Ave.
    - ii. No fencing is provided.
    - iii. Drive in doors, and indoor parking entrances are integrated into the building, along with landscape screening along Pennsylvania Ave.
- 3. Signs
- a. Requirements:
  - i. Signage will meet all requirements.
  - ii. There are 2 existing billboards on site.
  - iii. Signs will be integrated into the façade.
  - iv. Signage will be submitted at a later date



#### 4. Building Design

- a. Requirements
  - i. Exterior building materials will be a mix of masonry, metal panel, and glass.
  - ii. Mechanical elements will be screened as required.
- b. Guidelines
  - i. The structure fits in its zoning designation as IL.
  - ii. All facades feature elements to articulate the façade in material changes, and height. This meets the minimum 60' articulation requirements of the zoning code.

#### 5. Lighting

- a. Requirements
  - i. The site and building will be lit appropriately to accent the architecture.
- b. Guidelines
  - i. The building lighting will complement the façade.
  - ii. We have provided minimal building mounted lighting to accentuate the architectural features.

#### 6. Landscaping

- a. Requirements
  - i. Landscaping will enhance locations where appropriate.
- b. Guidelines
  - i. Landscape plan includes mostly natural plantings and aims to enhance the building.

#### INITIAL UDC APPROVAL PLAN ADJUSTMENTS:

Based on draft Initial UDC Approval Conditions:

- a. The parapet condition on the two-story mass return towards the building as a complete parapet.
  - As noted in the meeting, the roof system here is a sloped standing seam metal roof and needs a gutter system on the low side. Instead of a solid parapet wall, we're proposing an aluminum screen wall system to screen the mechanicals and follow the intent requested by staff of a screening element returning to the 4-story façade.
- b. The landscape plan shall be updated to meet MGO 29.142, and to incorporate landscape to break down blank wall expanses on all four sides of the building, as well as to densifying the foundation plantings and identifying the plantings within the beds and locating additional trees along the west side of the property and along the edge of the parking lot.
  - We've updated the Landscape Plan and are incorporating a number of plantings to break down long expanses on all four sides of the building. Additionally, we've densified plantings in the planting beds and added (7) trees along the west side of the property. We're also indicating the western grassy area as a no-mow area of Shortgrass Prairie native seed mix. Note that with the additional planting requests, we're almost (5) times over the minimum required landscape points for this development.
- c. The building be moved to the west a setback of 15% of the area currently located between the building and the west property line.
  - We've moved the building west an additional 9' giving more space along the east property line and Pennsylvania Avenue as requested by staff.

#### PROPOSED SCHEDULE:

The intent is to start construction July of 2024, and complete the project in May of 2025.



#### PROPOSED SITE DEVELOPMENT DATA:

Building Height: 4 Stories

Floor Area Calculations:

First Floor 34,528 gsf
Second Floor 29,624 gsf
Third Floor 29,624 gsf
Fourth Floor 29,624 gsf
Total: 123,400 gsf

Vehicle Parking Stalls: 10 guest Parking Stalls

Bicycle parking stalls: 4 Parking Stalls

Thank you for your time reviewing our proposal. We are looking forward to your support and feedback!

Sincerely,

Jeff Davis, AIA, LEED AP Angus-Young



#### EXISTING SITE PHOTOS:



View Facing Site from South



View facing site from West



Adjacent site to North




Adjacent Site to South



Aerial View facing NE

# PENNSYLVANIA AVENUE STORAGE BUILDING

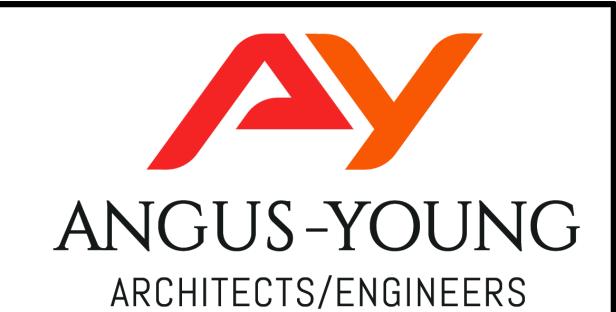

MADISON SQUARE STORAGE, LLC

2230 Pennsylvania Ave Madison, WI 53704

PENNSYLVANIA AVENUE STORAGE BUILDING

Janesville | Madison

AY PROJECT NUMBER: 76850



Pennsylvania Avenue | Front

# SHEET INDEX:

ALTA/NSPS LAND TITLE SURVEY FIRE APPARATUS ACCESS PLAN LANDSCAPE SITE LIGHTING PHOTOMETRIC CALCULATIONS SOUTHWEST RENDERING MATERIALITY VIGNETTES

EXTERIOR ELEVATIONS

# REGULATORY DATA:

ACCESSIBILITY:

2021 INTERNATIONAL BUILDING CODE

TYPE OF CONSTRUCTION: TYPE II-B


**GENERAL BUILDING HEIGHT AND AREA:** 

TOTAL MAXIMUM ALLOWABLE 210,000 (PER 507.4 IBC 2015)

MAXIMUM ALLOWABLE 4 STORIES

TOTAL UNITS

# LOCATION MAP:

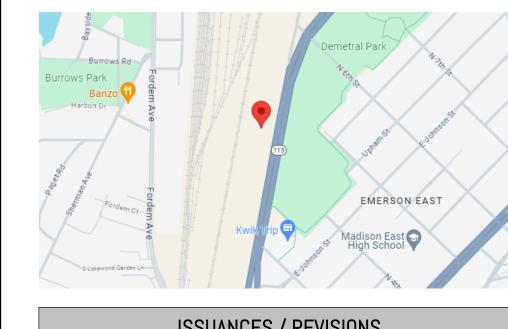

10:	DESCRIPTION:	DATE:
1	UDC + LAND USE SUBMITTAL	03/20/2024

drawings. Do NOT use scale to determine dimensions or sizes. No part of this drawing may be used or reproduced in any form or by any means, or stored in a database or retrieval system, without prior written permission of. ANGUS - YOUNG ASSOCIATES, INC. Copyright © 2023 All Rights Reserved

PROJECT TEAM

MADISON SQUARE STORAGE, LLC 902 WILLIAMSON STREET MADISON, WI 53703

EMAIL: PAINTINGERICWELCH@GMAIL.COM

PHONE: 608-770-4020

ARCHITECT: ANGUS-YOUNG 555 SOUTH RIVER STREET CONTACT: ERIC WELCH CONTACT: BRANDON ADLER

EMAIL: B.ADLER@ANGUSYOUNG.COM

PHONE: 608-756-2326

STRUCTURAL ENGINEER: ANGUS-YOUNG 555 SOUTH RIVER STREET JANESVILLE, WI 53548

PHONE: 608-756-2326

CONTACT: CAMERON HEERON

EMAIL: C.HEERON@ANGUSYOUNG.COM

LANDSCAPE ARCHITECT: ANGUS-YOUNG 555 SOUTH RIVER STREET JANESVILLE, WI 53548

CONTACT: KATIE UDELL

EMAIL: K.UDELL@ANGUSYOUNG.COM

PHONE: 608-756-2326

**CIVIL ENGINEER:** WYSER ENGINEERING 300 EAST FRONT STREET MOUNT HOREB, WI 53572 CONTACT: ADAM WATKINS EMAIL: ADAM.WATKINS@WYSERENGINEERING.COM

PHONE: 608-473-1864

SCHEMATIC DESIGN SIGN-OFF

PRELIMINARY

NOT FOR CONSTRUCTION

THESE DRAWINGS HAVE BEEN REVIEWED BY THE OWNER AND ARE ACCEPTED WITH THE CORRECTIONS INDICATED. THE DESIGN CONCEPTS: SITE IMPROVEMENTS; LAYOUT OF WALLS, DOORS AND WINDOWS ON THE FLOOR PLANS; BUILDING SCALE, APPEARANCE AND EXTERIOR MATERIALS WERE REVIEWED. THE CONSTRUCTION BUDGET HAS BEEN REVIEWED AND IS ACCEPTABLE. WITH THIS APPROVAL, THE OWNER ACKNOWLEDGES THE COMPLETION OF THE SCHEMATIC DESIGN PHASE OF THE PROJECT AND DIRECTS THE ARCHITECT TO PROCEED WITH THE DESIGN DEVELOPMENT

35 | 30 | 25 | 20 | 15 | 10 | 05 | 👱 34 | 29 | 24 | 19 | 14 | 09 | 04 |  $\overline{\bigcirc}$ 32 27 22 17 12 07 02 31 | 26 | 21 | 16 | 11 | 06 | 01 | DETAILS IN THIS SET ARE PLACED ON THE SHEETS AND NUMBERED WITH RESPECT TO THE GRID ABOVE. CONSEQUENTLY, DETAILS ON A GIVEN SHEET MAY OR MAY

NOT BE NUMBERED CONSECUTIVELY.

608.756.2326 www.angusyoung.com **COVER SHEET** 



**LEGEND** 

		FOUND PLSS MONUMENT TYPE NOTED		PROPERTY LINE
	9	FOUND 1" IRON PIPE		PLATTED LINE
•	•	FOUND 3/4" REBAR		RIGHT-OF-WAY LINE CENTERLINE
(	<b>3</b>	FOUND RAILROAD SPIKE		SECTION LINE
_	<del>o _</del>	CION		EASEMENT LINE
'	O	SIGN	7//////////////////////////////////////	BUILDING FOOTPRINT
•	0	BOLLARD		EDGE OF CONCRETE
(	\$	SANITARY MANHOLE		EDGE OF ASPHALT
		S.W. M.W. W. W. W. C.	$- \hspace{-0.05cm} \bigcirc \hspace$	RAILING
	GM SV	GAS METER	-00000000000000-	STONE WALL
	,v	GAS VALVE	——————————————————————————————————————	SANITARY SEWER
II.		FIRE HYDRANT	——— WAT ———— WAT ————	
٧	VV	WATER VALVE	STM STM	
	<b>√</b>	WATER VALVE	———— GAS ————	
	I⊞	INLETS	COMM	COMMUNICATION LIN
Ç	Ø	UTILITY POLE	—— E —— E ——	ELECTRIC LINE
E	EM	ELECTRICAL METER	——————————————————————————————————————	OVERHEAD ELECTRIC I
	AC .	AIR CONDITIONING UNIT		GRAVEL
				ASPHALT PAVEMENT
(M	H)	COMMUNICATION MANHOLE	Δ Δ	CONCRETE PAVEMENT
8	3	DECIDUOUS TREE	— 850 — —	CONTOUR MAJOR
	W.		—  —     851	CONTOUR MINOR

# **GENERAL NOTES**

- 1. FIELD WORK PERFORMED BY WYSER ENGINEERING, LLC. ON JUNE 12TH & 13TH, 2023.
- 2. NORTH REFERENCE FOR THIS EXISTING CONDITIONS SURVEY AND MAP ARE BASED ON THE WISCONSIN COORDINATE REFERENCE SYSTEM, NAD 83 (2011) WISCRS DANE, GRID NORTH. THE WESTERLY RIGHT-OF-WAY OF PENNSYLVANIA AVENUE BEARS S 10°35' 43" W 3. ELEVATIONS ARE BASED ON THE NORTH AMERICAN VERTICAL DATUM OF 1988 (NAVD88)(12(B) ADJ).
- 4. SUBSURFACE UTILITIES AND FIXTURES SHOWN ON THIS MAP HAVE BEEN APPROXIMATED BY LOCATING SURFACE FEATURES AND ACCESSORIES,
- DIGGERS HOTLINE FIELD MARKINGS AND EXISTING MAPS AND RECORDS. 5. BEFORE EXCAVATION, APPROPRIATE UTILITY COMPANIES SHOULD BE CONTACTED. FOR EXACT LOCATION OF UNDERGROUND UTILITIES, CONTACT
- 6. THIS PARCEL IS SUBJECT TO ALL EASEMENTS AND AGREEMENTS, BOTH RECORDED AND UNRECORDED.
- 7. FEATURES HAVE BEEN LOCATED BY SURVEYOR IN FIELD THAT MAY HAVE ADVERSE TITLE ELEMENTS. AS TO WHICH ELEMENT- ENCROACHMENT, CLAIM OF UNRECORDED EASEMENT, PRESCRIPTIVE EASEMENT, AND SO FORTH CAN NOT BE DETERMINED BY SURVEYOR.

## NOTES REGARDING ALTA TABLE A REQUIREMENTS

ALL OF THE SUBJECT PARCEL LIES IN "ZONE X" AREAS DETERMINED TO BE BELOW THE 0.2% ANNUAL CHANCE FLOODPLAIN PER NATIONAL FLOOD INSURANCE PROGRAM, FLOOD INSURANCE RATE MAP NO. 55025C0426H DATED SEPTEMBER 17, 2014.

ITEM 7: NO BUILDINGS WERE OBSERVED ON THE SUBJECT PARCEL AT THE TIME OF THIS SURVEY.

NO PARKING STALLS WERE OBSERVED ON THE SUBJECT PARCEL AT THE TIME OF THIS SURVEY. ITEM 11(a): NO PLANS OR REPORTS WERE PROVIDED BY THE CLIENT. DIGGER'S HOTLINE WAS CALLED TO MARK UTILITIES.

ITEM 16: THERE WAS NO EVIDENCE OF EARTHWORK OR BUILDING CONSTRUCTION AT THE TIME OF THIS SURVEY.

# NOTES REGARDING SCHEDULE B - PART II

DIGGERS HOTLINE, AT 1.800.242.8511 OR 811

- PER TITLE COMMITMENT FILE NO. NCS-1179641-MAD DATED: MAY 16, 2023 AT 7:30 A.M.
- ANY FACTS, RIGHTS, INTERESTS, OR CLAIMS THAT ARE NOT SHOWN BY THE PUBLIC RECORDS BUT THAT COULD BE ASCERTAINED BY AN INSPECTION OF THE LAND OR BY MAKING INQUIRE OF PERSONS IN POSSESSION OF THE LAND.
- 2 EASEMENTS, CLAIMS OF EASEMENTS OR ENCUMBRANCES THAT ARE NOT SHOWN BY THE PUBLIC RECORDS.
- ANY ENCROACHMENT, ENCUMBRANCE, VIOLATION, VARIATION, OR ADVERSE CIRCUMSTANCE AFFECTING THE TITLE INCLUDING DISCREPANCIES, CONFLICT IN BOUNDARY LINES, SHORTAGES IN AREA, OR ANY OTHER FACTS THAT WOULD BE DISCLOSED BY AN ACCURATE AND COMPLETE LAND SURVEY OF THE LAND, AND THAT ARE NOT SHOWN BY THE PUBLIC RECORDS.

  ONE OF THESE ITEMS 1-3 MAY AFFECT THE SUBJECT PROPERTY AND IS PLOTTED HEREON. AS TO WHICH ADVERSE TITLE ELEMENT, CLAIM OF EASEMENT, ENCROACHMENT OR ETC. CANNOT BE DETERMINED BY SURVEYOR.

  \*A MONITORING WELL LOCATED OUTSIDE OF DESCRIBED EASEMENT AREA.
- 9 RIGHTS AND EASEMENTS IF ANY, IN AND TO ANY AND ALL RAILROAD SWITCHES, SIDETRACKS, SPUR TRACKS AND RIGHTS OF WAY LOCATED UPON OR APPURTENANT TO PER RIGHT OF WAY EASEMENTS DOCUMENT RECORDED IN VOLUME 458, PAGE 489, AS DOCUMENT NO. 1178125 (ALSO EXCEPTION NO. 11 NOTED BELOW), THE SUBJECT PARCEL HAS A RIGHT OF WAY EASEMENT FOR RAILWAY SIDE TRACK PURPOSES, VEHICLE AND PEDESTRIAN TRAVEL THROUGH, AND FOR THE CONSTRUCTION AND MAINTENANCE OF UNDERGROUND UTILITIES OVER A PORTION OF OUTLOT A, MADISON SQUARE RILEY PLAT, BEING 25 FEET IN WIDTH AND ADJACENT TO LOTS 9-13, BLOCK 313 OF SAID RILEY PLAT. SAID PORTION OF OUTLOT A IS PART OF A PARCEL APPROXIMATELY 1600 FEET SOUTH WITH AN ADDRESS OF 2010 PENNSYLVANIA AVENUE, AND IS OWNED AT PRESENT BY CAH CO LLC.
- RESTRICTIONS, DEDICATIONS, CONDITIONS, RESERVATIONS, EASEMENTS AND AND OTHER MATTERS SHOWN ON THE PLAT OF MADISON SQUARE RILEY PLAT, AS RECORDED IN JULY 16, 1903 IN VOLUME 03, PAGE 9 AS DOCUMENT NO. 253138, BUT DELETING AN COVENANT, CONDITION, CONDITION OR RESTRICTION INDICATING A PREFERENCE, LIMITATION OR DISCRIMINATION BASED ON RACE, COLOR, RELIGION, SEX, HANDICAP, FAMILIAL STATUS OR NATIONAL ORIGIN TO THE EXTENT SUCH COVENANTS, CONDITIONS OR RESTRICTIONS VIOLATE 42 USC 3604(c).
- THIS ITEM DOES AFFECT THE SUBJECT PARCEL, BUT THERE ARE NO SUCH MATTERS TO BE PLOTTED HEREON. TERMS, CONDITIONS, RESTRICTIONS AND PROVISIONS RELATING TO THE USE AND MAINTENANCE OF THE RIGHT OF WAY EASEMENTS RECORDED ON FEBRUARY 08, 1967 IN VOLUME 458, PAGE 489, AS DOCUMENT NO. 1178125. THE SUBJECT PARCEL HAS A RIGHT OF WAY EASEMENT FOR RAILWAY SIDE TRACK PURPOSES, VEHICLE AND PEDESTRIAN TRAVEL THROUGH, AND FOR THE CONSTRUCTION AND MAINTENANCE OF UNDERGROUND UTILITIES OVER A PORTION OF OUTLOT A, MADISON SQUARE RILEY PLAT, BEING 25 FEET IN WIDTH AND ADJACENT TO LOTS 9-13, BLOCK 313 OF SAID RILEY PLAT. SAID PORTION OF OUTLOT A IS PART OF A PARCEL APPROXIMATELY 1600 FEET SOUTH WITH AN ADDRESS OF 2010 PENNSYLVANIA AVENUE, AND IS OWNED AT PRESENT BY CAH CO LLC. PLOTTING OFF-SITE EASEMENTS AS OUTLINED IN ITEM 18 OF THE RECEIVED TABLE A
- UTILITY EASEMENT TO MADISON GAS AND ELECTRIC COMPANY, A CORPORATION, DATED DECEMBER 30, 1966, RECORDED/FILED FEBRUARY 28, 1967, IN VOLUME 459 OF MISC, PAGE 165, AS DOCUMENT NO. 1179182. THIS ITEM DOES AFFECT THE SUBJECT PARCEL AND IS PLOTTED HEREON.
- EASEMENT FOR GROUNDWATER MONITORING WELL GRANTED TO CITY OF MADISON, A MUNICIPAL CORPORATION BY HOOPER CONSTRUCTION CORPORATION RECORDED IN MARCH 31, 1995 AS VOLUME 29584, PAGE 1 AS DOCUMENT NO. 2667583. THE ABOVE DOCUMENT WAS RE-RECORDED MAY 11, 1995 IN/AS VOLUME 29827, PAGE 45 AS DOCUMENT NO. 2675242 OF OFFICIAL RECORDS. THIS ITEM DOES AFFECT THE SUBJECT PARCEL AND IS PLOTTED HEREON.
- TERMS, CONDITIONS, RESTRICTIONS AND PROVISIONS RELATING TO THE USE AND MAINTENANCE OF THE ACCESS EASEMENT AGREEMENT RECORDED ON MARCH 16, 2023, THIS ITEM DOES AFFECT THE SUBJECT PARCEL AND IS PLOTTED HEREON.
- TERMS AND PROVISIONS OF AN UNRECORDED LEASE DATED APRIL 01, 1999, BY AND BETWEEN UNDISCLOSED AS LESSOR AND ADAMS OUTDOOR ADVERTISING AS LESSEE, AS DISCLOSED BY A MEMORANDUM OF SIGN SITE LEASE RECORDED OCTOBER 30, 2012 AS DOCUMENT NO. 4927539 OF OFFICIAL RECORDS. THIS ITEM DOES AFFECT THE SUBJECT PARCEL, BUT IS NOT PLOTTED HEREON AS IT IS BLANKET IN NATURE. THERE ARE MULTIPLE BILLBOARDS ON THE SUBJECT PARCEL AND THEY HAVE BEEN PLOTTED HEREON.

# **LEGAL DESCRIPTION AS FURNISHED**

LOTS THREE (3), FOUR (4), FIVE (5), SIX (6), SEVEN (7), EIGHT (8), NINE (9), TEN (10), ELEVEN (11), TWELVE (12), NINETEEN (19), TWENTY (20), TWENTY-ONE (21), TWENTY-TWO (22), TWENTY-THREE (23), TWENTY-FOUR (24), TWENTY-FIVE (25), TWENTY-SIX (26), TWENTY-SEVEN (27), AND TWENTY-EIGHT (28), BLOCK

THE ABOVE DESCRIBED PARCEL CONTAINS 116,135 SQUARE FEET OR 2.67 ACRES

WAS NOT SELECTED, SO THIS ITEM IS NOT PLOTTED HEREON.

# **SURVEYORS CERTIFICATE**

Hearing Impaired TDD (800) 542-2289

www.DiggersHotline.com

VICINITY MAP

NOT TO SCALE OMMERCIAL

- WILLIAM BUTCHER, ERIC WELCH, HOOPER CORPORATION, A WISCONSIN CORPORATION AS SUCCESSOR BY MERGER TO THE MATERIALS AND EQUIPMENT CO., A WISCONSIN CORPORATION, AND FIRST AMERICAN TITLE INSURANCE COMPANY
- THIS IS TO CERTIFY THAT THIS MAP OR PLAT AND THE SURVEY ON WHICH IT IS BASED WERE MADE IN ACCORDANCE WITH THE 2021 MINIMUM STANDARD
- DETAIL REQUIREMENTS FOR ALTA/NSPS LAND TITLE SURVEYS, JOINTLY ESTABLISHED AND ADOPTED BY ALTA AND NSPS, AND INCLUDES ITEMS 1, 2, 3, 4, 7(a), 7(b)(1), 7(b)(2), 7(c), 8, 9, 11(a), 13, 14, 16, AND 19 OF TABLE A THEREOF.
- THE FIELD WORK WAS COMPLETED ON JUNE 12-13, 2023 DATE OF PLAT OR MAP: JULY, 14, 2023.

THREE HUNDRED TWENTY-FIVE (325), MADISON SQUARE RILEY PLAT, CITY OF MADISON, DANE COUNTY, WISCONSIN.

N ACCORDANCE WITH SECTION 3.B OF THE 2021 MINIMUM STANDARD DETAIL REQUIREMENTS FOR ALTA/NSPS LAND TITLE SURVEYS, ADDITIONAL CERTIFICATION BELOW TO FULFILL WISCONSIN ADMINISTRATIVE CODE, A-E 7 - MINIMUM STANDARDS FOR PROPERTY SURVEYS IN WISCONSIN. ITEM A-E 7.05(8) , ZACHARY M. REYNOLDS, WISCONSIN PROFESSIONAL LAND SURVEYOR S-3223, DO HEREBY CERTIFY THAT THIS SURVEY AND MAP IS CORRECT TO THE BEST OF IY KNOWLEDGE AND BELIEF WITH THE INFORMATION PROVIDED, BY THE ORDER OF THOSE LISTED HEREON, AND THAT THIS SURVEY COMPLIES WITH A-E 7 OF HE WISCONSIN ADMINISTRATIVE CODE.

ZACHARY M. REYNOLDS, S-3223 WISCONSIN PROFESSIONAL LAND SURVEYOR






0

C & BE Revisions: Date: Description:

Wyser Number 7/17/2023 Issued

**C**-001

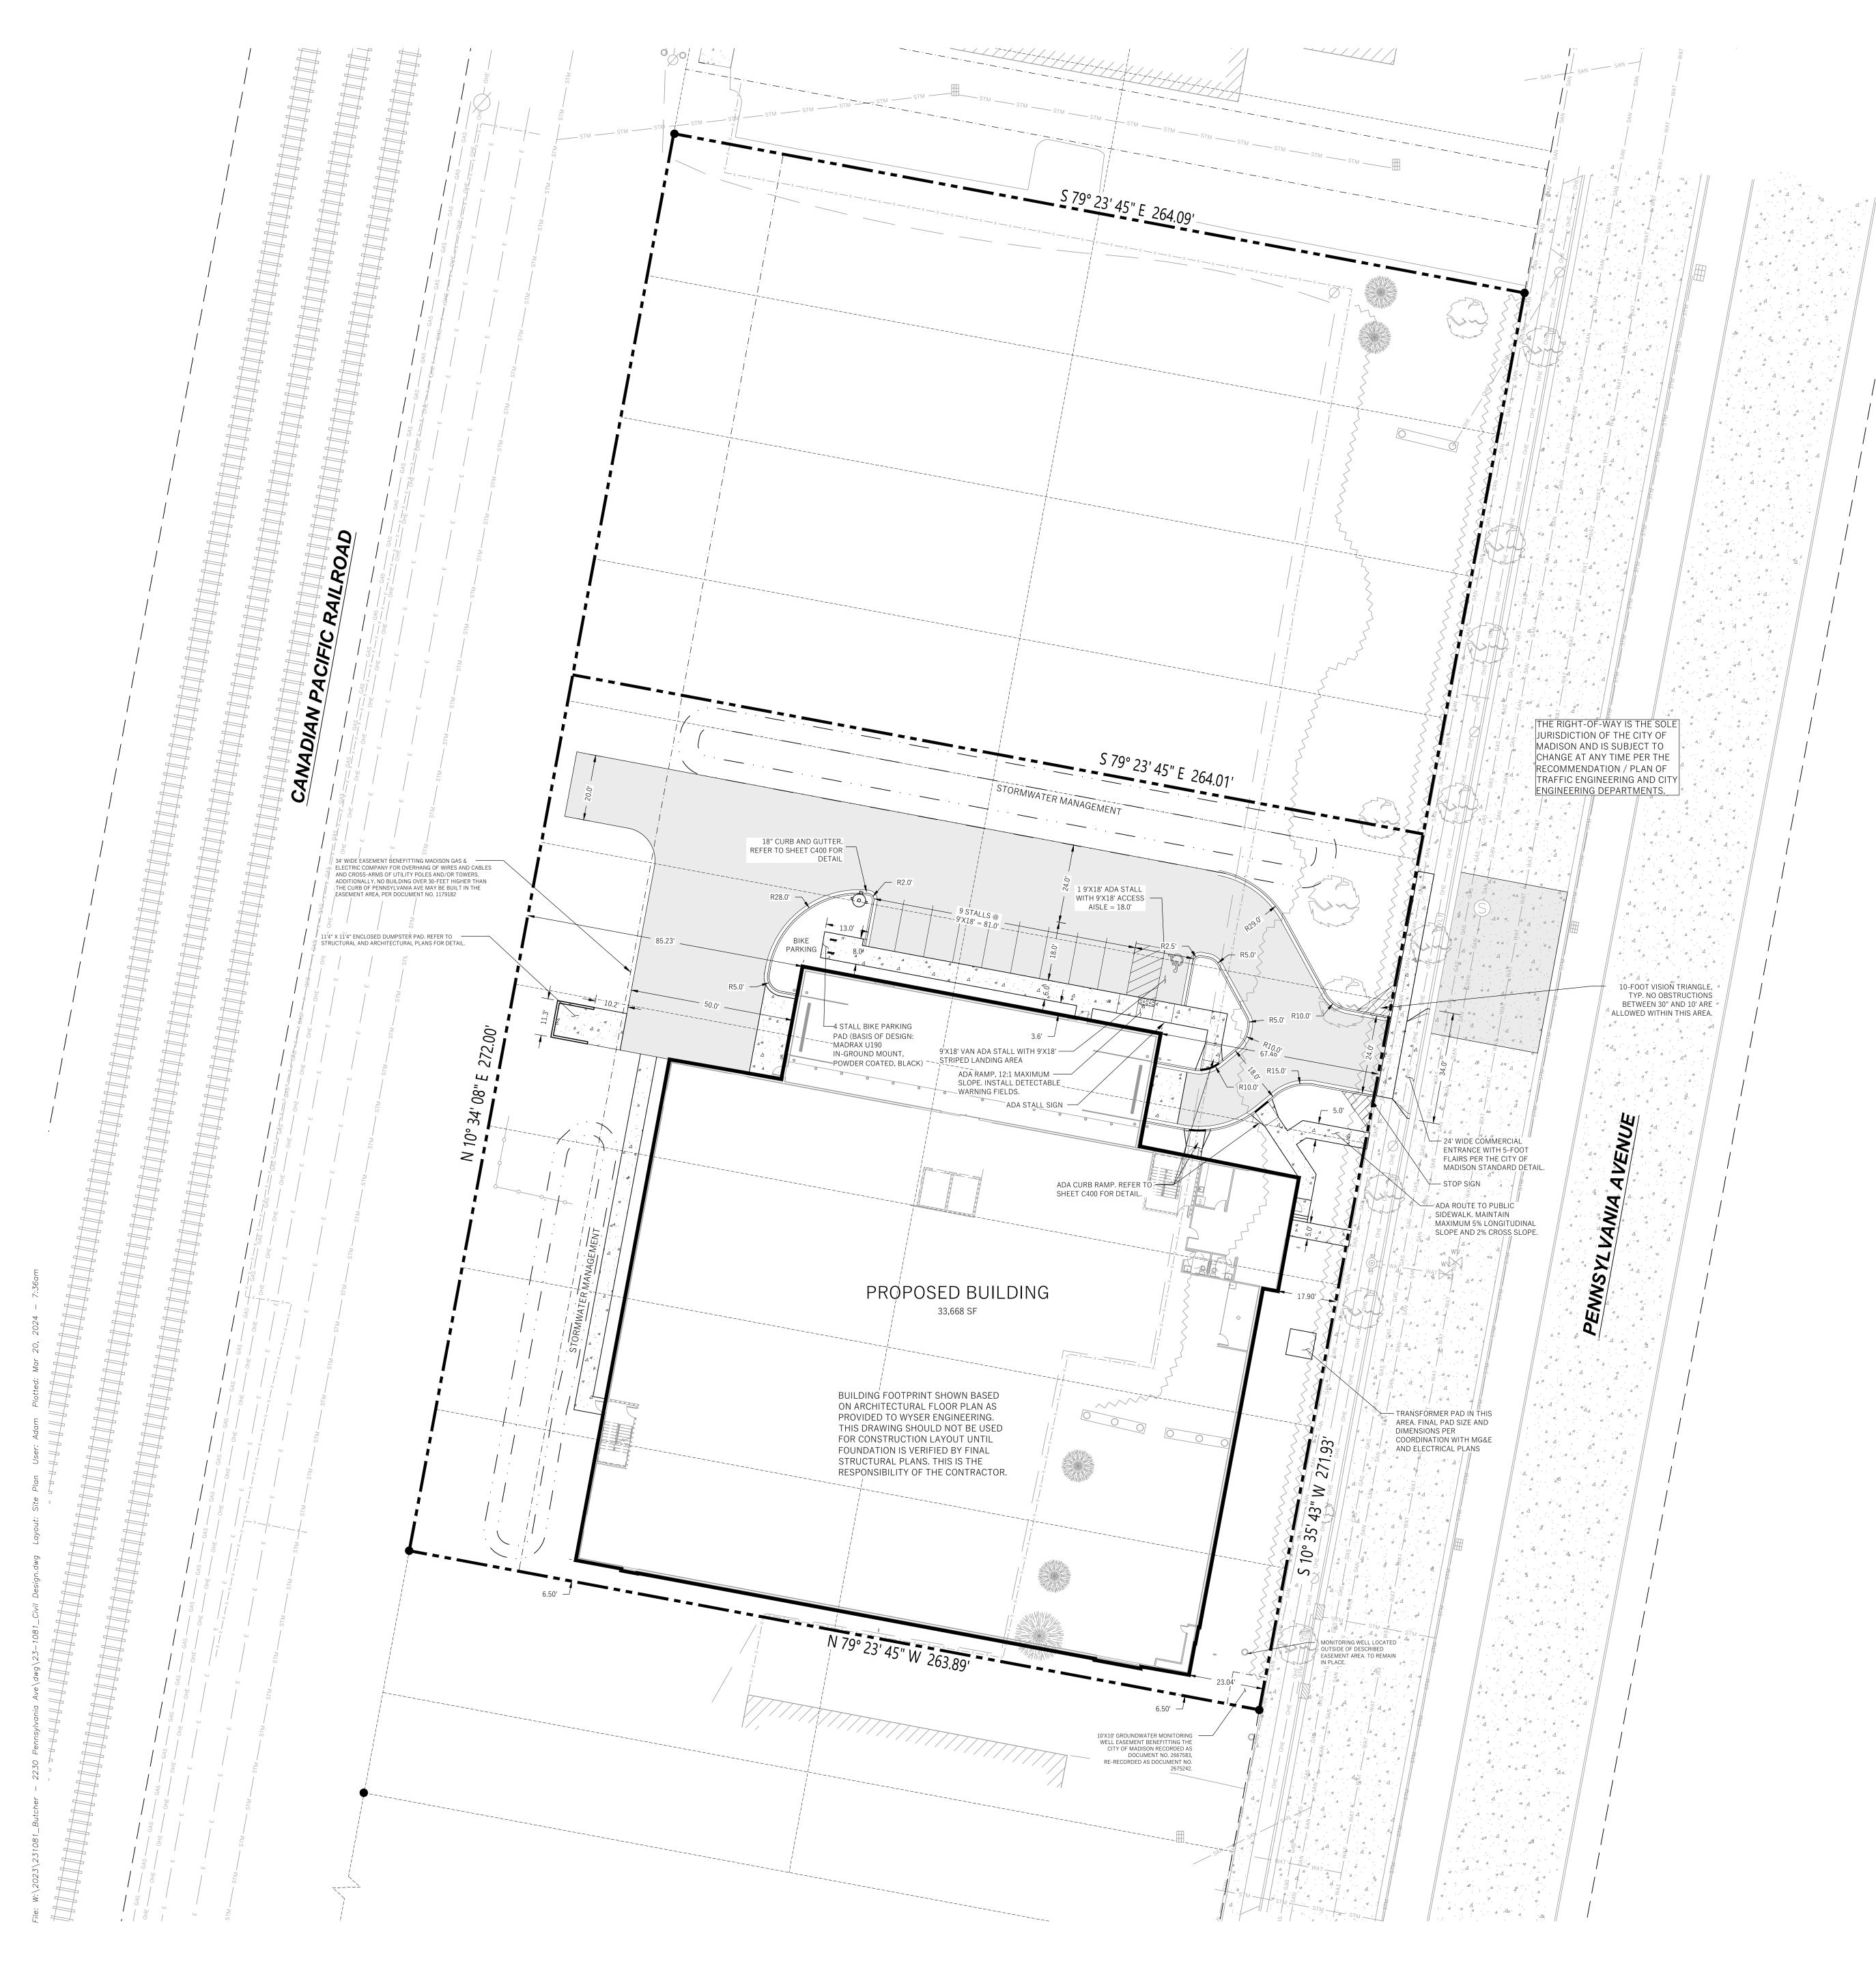

### LEGEND (PROPOSED)

PROPOSED PROPERTY BOUNDARY — · — · — · — · — · — EASEMENT BUILDING FOOTPRINT 18" CURB AND GUTTER ASPHALT PAVEMENT CONCRETE PAVEMENT



---- · · --- STORMWATER TREATMENT FACILITY

# **GENERAL NOTES**

- 1. UNDERLYING SITE CONTOURS AND INFORMATION BASED ON TOPOGRAPHIC & UTILITY DATA AS SURVEYED BY WYSER ENGINEERING ON JUNE 12 AND 13, 2023. WYSER ENGINEERING SHALL NOT BE HELD RESPONSIBLE FOR ANY ERRORS OR OMISSIONS THAT MAY ARISE AS A RESULT OF ERRONEOUS OR INCOMPLETE INFORMATION PROVIDED BY OTHERS. CONTRACTOR TO CONFIRM ALL ELEVATIONS, GENERAL DRAINAGE AND EARTHWORK REQUIREMENTS PRIOR TO
- 2. THE BENCHMARK LOCATIONS ARE SHOWN FOR REFERENCE ONLY ON THIS PLAN. THE BENCHMARKS SHALL BE VALIDATED BY LICENSED LAND SURVEYOR PRIOR TO CONSTRUCTION. CONTRACTOR ASSUMES RISK ASSOCIATED WITH BENCHMARK ELEVATIONS UNTIL CONFIRMED.
- 3. CONTRACTOR TO OBTAIN APPROPRIATE PERMITS FOR STREET OPENINGS & TO WORK WITHIN THE CITY'S LAND AND EASEMENTS AS REQUIRED.
- 4. WYSER ENGINEERING SHALL BE HELD HARMLESS AND DOES NOT WARRANT ANY DEVIATIONS BY THE OWNER OR CONTRACTOR FROM THE APPROVED CONSTRUCTION PLANS THAT MAY RESULT IN DISCIPLINARY ACTIONS BY REGULATORY AGENCIES.
- 5. IF ANY ERRORS, DISCREPANCIES, OR OMISSIONS WITHIN THE PLAN BECOME APPARENT, IT SHALL BE BROUGHT TO THE ATTENTION OF THE ENGINEER PRIOR TO CONSTRUCTION SO THAT CLARIFICATION OR REDESIGN MAY OCCUR.
- 6. ALL MUNICIPAL UTILITY CONNECTIONS, WORK IN ROW, PUBLIC OUTLOTS AND PUBLIC EASEMENTS SHALL BE IN ACCORDANCE WITH CITY OF MADISON STANDARD SPECIFICATIONS FOR

PUBLIC WORKS CONSTRUCTION AND SEPARATE PLANS ISSUED BY THE CITY OF MADISON.

# SITE INFORMATION BLOCK:

SITE ADDRESS: 2230 PENNSYLVANIA AVENUE SITE ACREAGE: 71,787 SQ.FT. (1.65 AC) USE OF PROPERTY: INDUSTRIAL ZONING: INDUSTRIAL - LIMITED (IL)

SIDE YARD: 5 FEET

SETBACKS:

FRONT YARD: 5 FEET REAR YARD: 30-FEET

TOTAL NUMBER OF PARKING STALLS: 10 NUMBER OF STALLS DESIGNATED ACCESSIBLE: 1

TOTAL NUMBER OF BIKE STALLS: 4 EXISTING IMPERVIOUS SURFACE AREA: 50,122 SQ.FT. ROOFTOP: 0 SQ.FT.

PAVED: 54,641 SQ.FT. EXISTING LOT COVERAGE: 76.1%

NEW IMPERVIOUS SURFACE AREA: 53,054 SQ.FT. ROOFTOP: 33,668 SQ.FT. PAVED: 15,338 SQ.FT.

GRAVEL: 4,048 SQ.FT. PROPOSED LOT COVERAGE: 73.9%

MAXIMUM LOT COVERAGE 75%



 $\geq$ COUNTY, DANE MADISON, 0 F CITШН Revisions:

No. Date: Description:

Wyser

Туре

Issued

Sheet Number

Toll Free (800) 242-8511 -or- 811

Hearing Impaired TDD (800) 542-2289

www.DiggersHotline.com

Number

REVIEW

03/20/2024

C100







Project Address: 2230 PENNSYLVANIA AVE

Contact Name & Phone #: BRANDON ADLER - 608.756.2326

FIRE APPARATUS ACCESS AND FIRE HYDRANT WORKSHEET

<ol> <li>Is the building completely protected by an NFPA 13 or 13R automatic fire sprinkler system?         If non-sprinklered, fire lanes extend to within 150-feet of all portions of the exterior wall?         If sprinklered, fire lanes are within 250-feet of all portions of the exterior wall?     </li> </ol>		Yes Yes Yes	No No No	<ul><li>N/£</li><li>N/£</li><li>N/£</li></ul>
<ul> <li>2. Is the fire lane constructed of concrete or asphalt, designed to support a minimum load of 85,000 lbs? <ul> <li>a) Is the fire lane a minimum unobstructed width of at least 20-feet?</li> <li>b) Is the fire lane unobstructed with a vertical clearance of at least 13½-feet?</li> <li>c) Is the minimum inside turning radius of the fire lane at least 28-feet?</li> <li>d) Is the grade of the fire lane not more than a slope of 8%?</li> <li>e) Is the fire lane posted as fire lane? (Provide detail of signage.)</li> <li>f) Is a roll-able curb used as part of the fire lane? (Provide detail of curb.)</li> <li>g) Is part of a sidewalk used as part of the required fire lane? (Must support +85,000 lbs.)</li> </ul> </li> </ul>		Yes	No   No   No   No   No   No   No   No	N/.   N/.   N/.   N/.   N/.   N/.   N/.   N/.   N/.
<ul><li>3. Is the fire lane obstructed by security gates or barricades? If yes:</li><li>a) Is the gate a minimum of 20-feet clear opening?</li><li>b) Is an approved means of emergency operations installed, key vault, padlock or key switch?</li></ul>		Yes Yes Yes	<ul><li>X No</li><li>No</li><li>No</li></ul>	□ N/2 □ N/2 □ N/2
4. Is the Fire lane dead-ended with a length greater than 150-feet? 230' FROM CENTER OF TEE TURNAROUND If yes, does the area for turning around fire apparatus comply with the property of the	$X \\ X$	Yes Yes&	☐ No ☒ No	□ N/.
5. Is any portion of the building to be used for high-piled storage in accordance with IFC Chapter 3206.6 If yes, see IFC 3206.6 for further requirements.		Yes	X No	□ N/A
6. Is any part of the building greater than 30-feet above the grade plane?  If yes, answer the following questions:	X	Yes	☐ No	□ N/
a) Is the aerial apparatus fire lane parallel to one entire side of the building and covering at least 25% of the perimeter?	X	Yes	☐ No	□ N/
b) Is the near edge of the aerial apparatus fire lane between 15' and 30' from the building?		Yes Yes	☐ No	$\prod N$
c) Are there any overhead power or utility lines located across the aerial apparatus fire lane?		res	X No	□ N/.
<ul><li>c) Are there any overhead power or utility lines located across the aerial apparatus fire lane?</li><li>d) Are there any tree canopies expected to grow across the aerial fire lane? (Based on mature canopy width of tree species)</li><li>e) Does the aerial apparatus fire lane have a minimum unobstructed width of 26-feet?</li></ul>		Yes Yes	No     No     No     No	□ N/ □ N/ □ N/
d) Are there any tree canopies expected to grow across the aerial fire lane? (Based on mature canopy width of tree species)	X	Yes	⊠ No	
<ul> <li>d) Are there any tree canopies expected to grow across the aerial fire lane? (Based on mature canopy width of tree species)</li> <li>e) Does the aerial apparatus fire lane have a minimum unobstructed width of 26-feet?</li> <li>f) Is the space between the aerial lane and the building free of trees exceeding 20' in heights?</li> <li>7. Are all portions of the required fire lanes within 500-feet of at least (2) hydrants?</li> </ul>	X	Yes Yes	No No No	
<ul> <li>d) Are there any tree canopies expected to grow across the aerial fire lane? (Based on mature canopy width of tree species)</li> <li>e) Does the aerial apparatus fire lane have a minimum unobstructed width of 26-feet?</li> <li>f) Is the space between the aerial lane and the building free of trees exceeding 20' in heights?</li> <li>7. Are all portions of the required fire lanes within 500-feet of at least (2) hydrants?</li> <li>Note: Distances shall be measured along the path of the hose lay as it comes off the fire apparatus.</li> <li>a) Is the fire lane at least 26' wide for at least 20-feet on each side of the hydrants?</li> <li>b) Is there at least 40' between a hydrant and the building?</li> </ul>		Yes Yes Yes	No No No	
<ul> <li>d) Are there any tree canopies expected to grow across the aerial fire lane? (Based on mature canopy width of tree species)</li> <li>e) Does the aerial apparatus fire lane have a minimum unobstructed width of 26-feet?</li> <li>f) Is the space between the aerial lane and the building free of trees exceeding 20' in heights?</li> <li>7. Are all portions of the required fire lanes within 500-feet of at least (2) hydrants?</li> <li>Note: Distances shall be measured along the path of the hose lay as it comes off the fire apparatus.</li> <li>a) Is the fire lane at least 26' wide for at least 20-feet on each side of the hydrants?</li> <li>b) Is there at least 40' between a hydrant and the building?</li> <li>24' FOR THE PRIVATE HYDRANT 17' FOR THE PUBLIC HYDRANT 18' FOR THE PUBLIC HYDRANT 18' FOR THE PUBLIC HYDRANT 19' FOR THE PUBLIC HYDRANT 19'</li></ul>		Yes Yes Yes Yes Yes	No No No No	
<ul> <li>d) Are there any tree canopies expected to grow across the aerial fire lane? (Based on mature canopy width of tree species)</li> <li>e) Does the aerial apparatus fire lane have a minimum unobstructed width of 26-feet?</li> <li>f) Is the space between the aerial lane and the building free of trees exceeding 20' in heights?</li> <li>7. Are all portions of the required fire lanes within 500-feet of at least (2) hydrants?</li> <li>Note: Distances shall be measured along the path of the hose lay as it comes off the fire apparatus.</li> <li>a) Is the fire lane at least 26' wide for at least 20-feet on each side of the hydrants?</li> <li>b) Is there at least 40' between a hydrant and the building?  24' FOR THE PRIVATE HYDRANT</li> <li>c) Are the hydrant(s) setback no less than 5-feet nor more than 10-feet from the curb or edge of the street or fire lane?</li> <li>d) Are hydrants located in parking lot islands a minimum of 3½-feet from the hydrant to the curb?</li> </ul>		Yes Yes Yes Yes Yes Yes Yes	No No No No No	

Attach an additional sheet if further explanation is required for any answers.

This worksheet is based on MGO 34.503 and IFC 2021 Edition Chapter 5 and Appendix D; please see the codes for further information.

Revised 06/2022

Signage THE

PENNSYLVANIA AVENUE
STORAGE BUILDING
CITY OF MADISON, DANE COUNTY, Notes Title:

Graphic Scale 0' 5' 10' 20' 3

Wyser Number 23-1081

Set Type REVIEW

Date Issued 03/20/2024

C101

TO GRAPHIC AT RIGHT FOR AERIAL ACCESS


PROPOSED BUILDING

FFE = 853.25

— ROOF HEIGHT GREATER THAN 30-FEET

250' HOSE LENGTH FROM FIRE

7:39cm

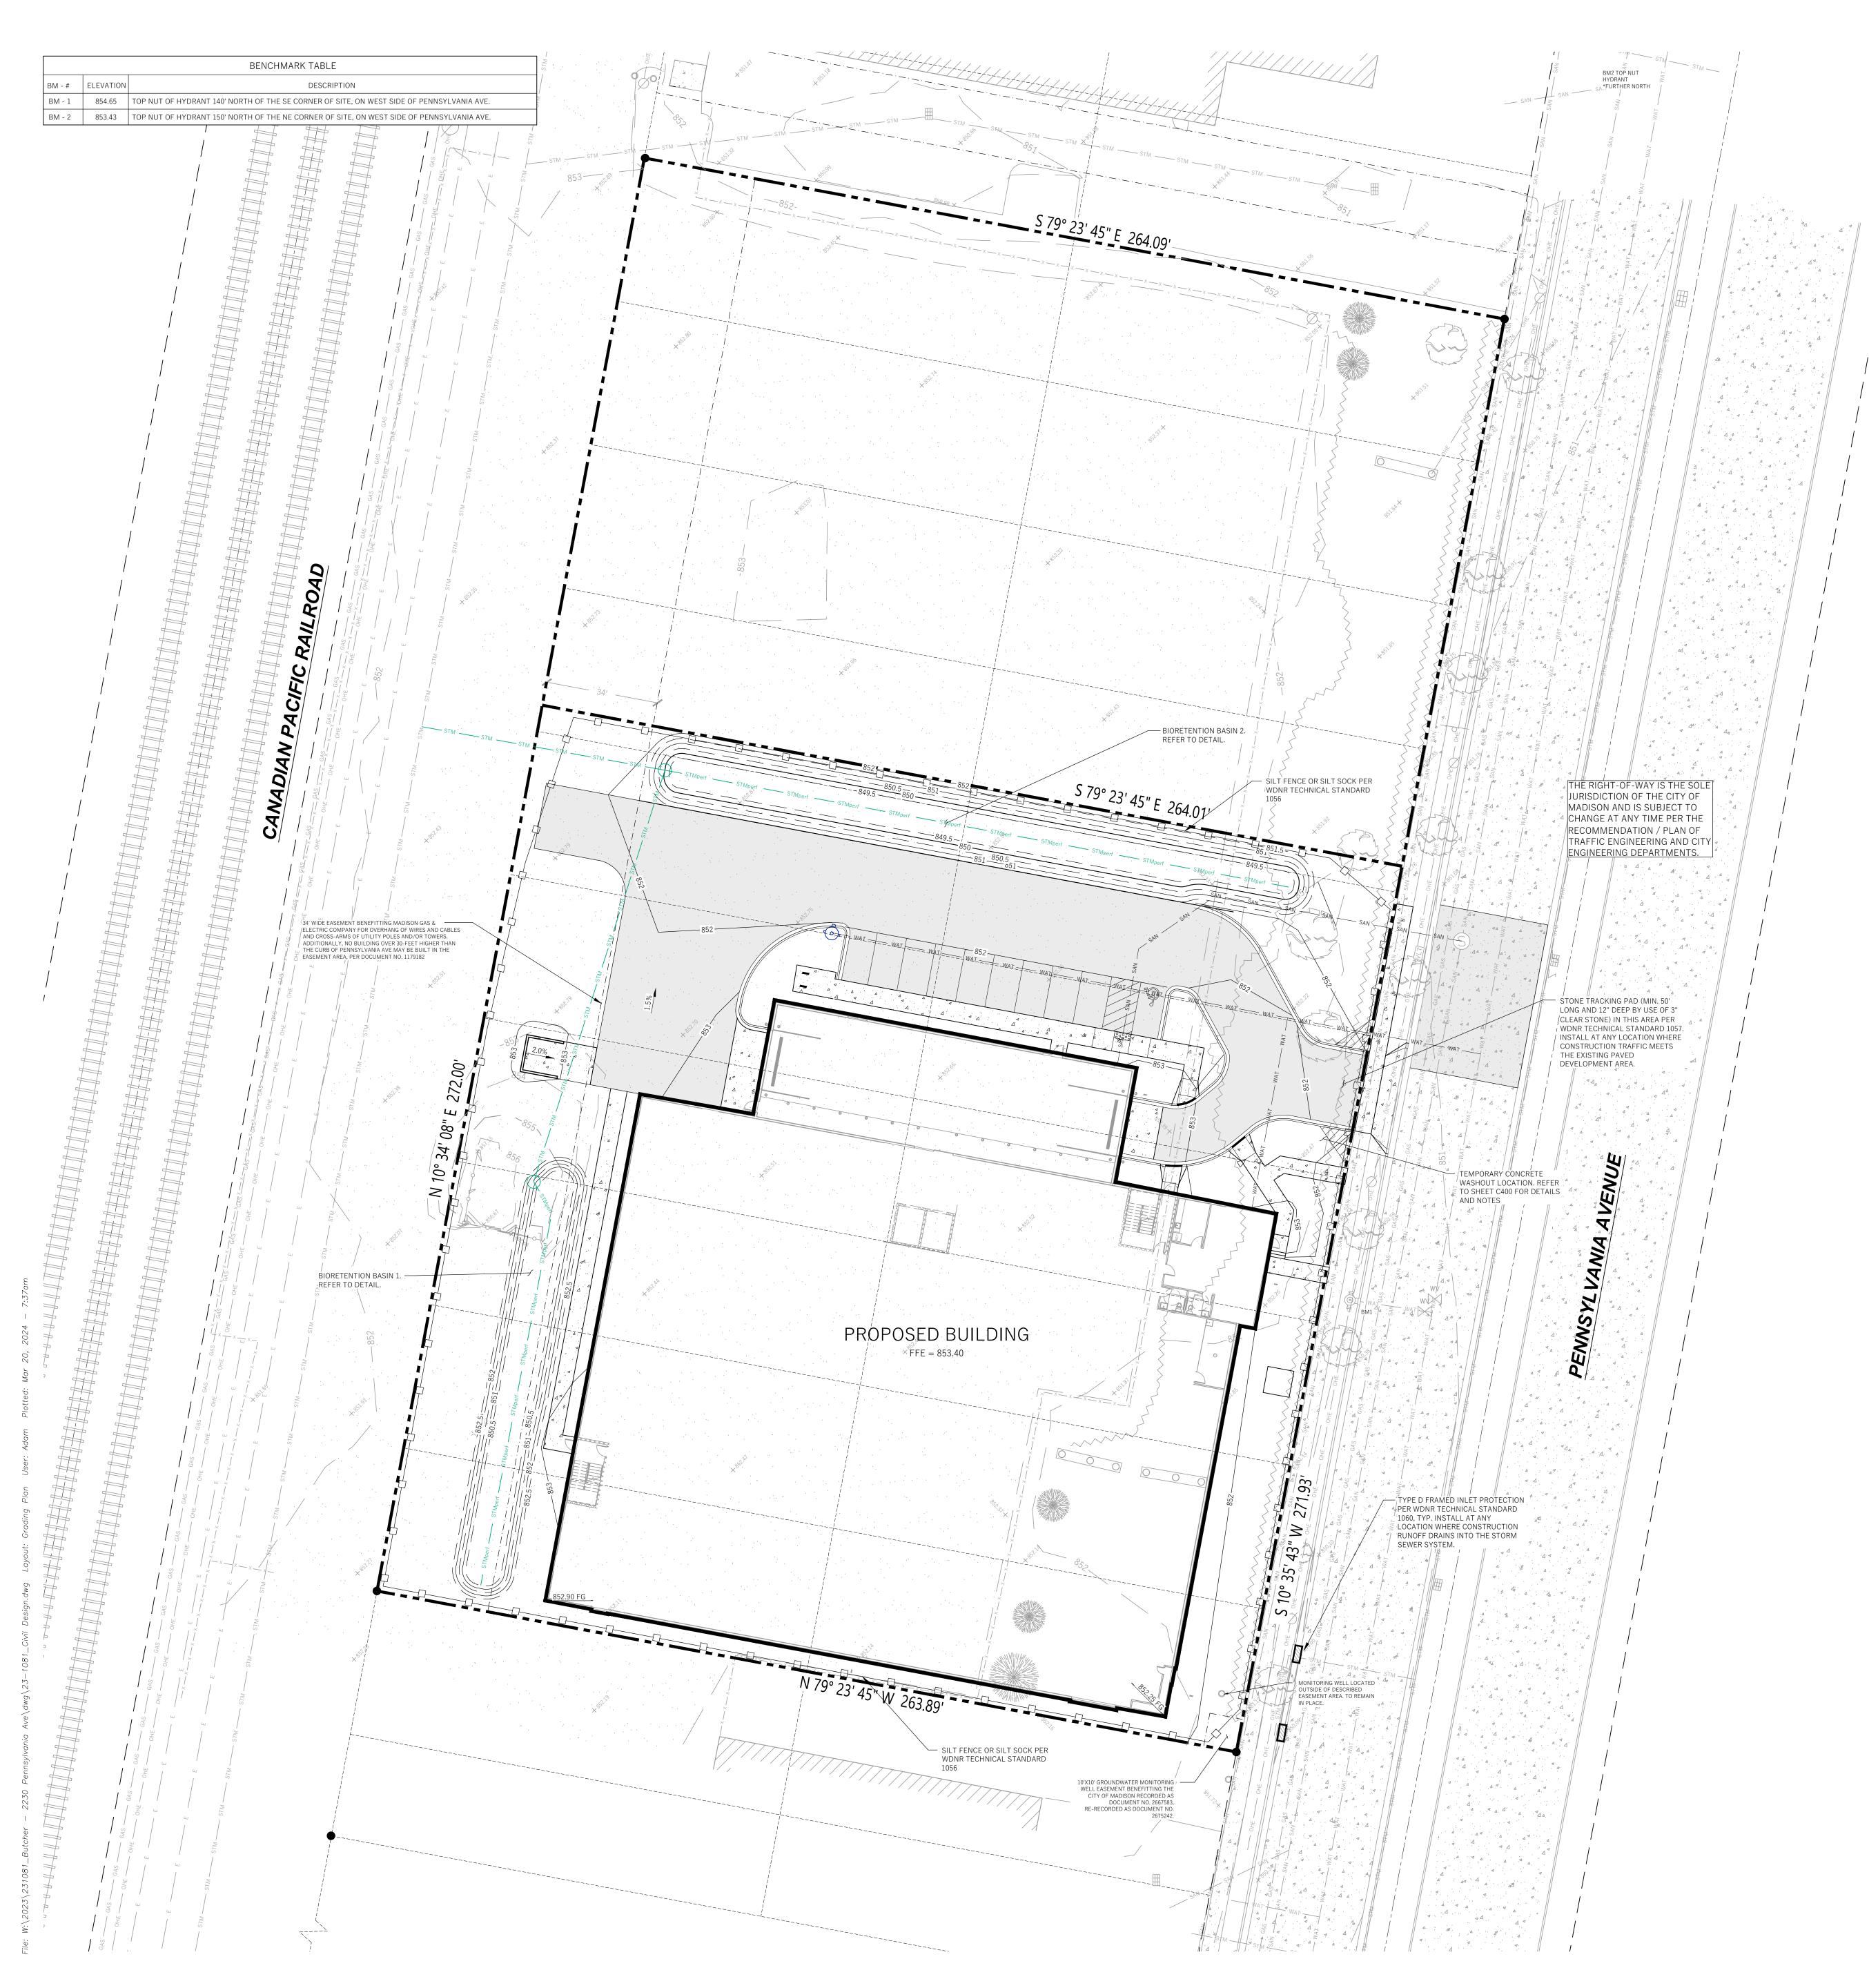

#### **LEGEND (PROPOSED)**

— · — · — · — · — · — EASEMENT BUILDING FOOTPRINT 18" CURB AND GUTTER ASPHALT PAVEMENT · · △ △ CONCRETE PAVEMENT PROPOSED MAJOR CONTOUR SILT FENCE INLET PROTECTION

851.25 EP SPOT GRADE \_\_ \_ \_ \_ DRAINAGE GRADE BREAK

DITCH CHECK

DRAINAGE ARROW







# **GENERAL NOTES**

- 1. UNDERLYING SITE CONTOURS AND INFORMATION BASED ON TOPOGRAPHIC & UTILITY DATA AS SURVEYED BY WYSER ENGINEERING ON JUNE 12 AND 13, 2023. WYSER ENGINEERING SHALL NOT BE HELD RESPONSIBLE FOR ANY ERRORS OR OMISSIONS THAT MAY ARISE AS A RESULT OF ERRONEOUS OR INCOMPLETE INFORMATION PROVIDED BY OTHERS. CONTRACTOR TO CONFIRM ALL ELEVATIONS, GENERAL DRAINAGE AND EARTHWORK REQUIREMENTS PRIOR TO
- 2. THE BENCHMARK LOCATIONS ARE SHOWN FOR REFERENCE ONLY ON THIS PLAN. THE BENCHMARKS SHALL BE VALIDATED BY LICENSED LAND SURVEYOR PRIOR TO CONSTRUCTION. CONTRACTOR ASSUMES RISK ASSOCIATED WITH BENCHMARK ELEVATIONS UNTIL CONFIRMED.
- 3. CONTRACTOR TO OBTAIN APPROPRIATE PERMITS FOR STREET OPENINGS & TO WORK WITHIN THE CITY'S LAND AND EASEMENTS AS REQUIRED.
- 4. WYSER ENGINEERING SHALL BE HELD HARMLESS AND DOES NOT WARRANT ANY DEVIATIONS BY THE OWNER OR CONTRACTOR FROM THE APPROVED CONSTRUCTION PLANS THAT MAY RESULT IN DISCIPLINARY ACTIONS BY REGULATORY AGENCIES.
- 5. IF ANY ERRORS, DISCREPANCIES, OR OMISSIONS WITHIN THE PLAN BECOME APPARENT, IT SHALL BE BROUGHT TO THE ATTENTION OF THE ENGINEER PRIOR TO CONSTRUCTION SO THAT CLARIFICATION OR REDESIGN MAY OCCUR.
- 6. ALL MUNICIPAL UTILITY CONNECTIONS, WORK IN ROW, PUBLIC OUTLOTS AND PUBLIC EASEMENTS SHALL BE IN ACCORDANCE WITH CITY OF MADISON STANDARD SPECIFICATIONS FOR PUBLIC WORKS CONSTRUCTION AND SEPARATE PLANS ISSUED BY THE CITY OF MADISON.

### **CONSTRUCTION SITE EROSION CONTROL REQUIREMENTS**

- 1. POST WDNR CERTIFICATE OF PERMIT COVERAGE AND MUNICIPAL EROSION CONTROL PERMITS ON SITE AND MAINTAIN UNTIL CONSTRUCTION ACTIVITIES HAVE CEASED, THE SITE IS STABILIZED, AND A NOTICE OF TERMINATION IS FILED WITH WDNR.
- 2. KEEP A COPY OF THE CURRENT EROSION CONTROL PLAN ON SITE THROUGHOUT THE DURATION OF THE PROJECT.
- 3. ENGINEER / CITY OF MADISON / WDNR HAS THE RIGHT TO REQUIRE CONTRACTOR TO IMPLEMENT ADDITIONAL EROSION CONTROL MEASURES AS NECESSARY. CONTRACTOR MUST NOTIFY THE CITY OF MADISON BUILDING INSPECTOR TO SCHEDUAL A PRECONSTRUCTION MEETING FOR A MINIMUM OF TWO (2) WORKING DAYS IN ADVANCE OF ANY SOIL
- DISTURBANCE ACTIVITIES. CONTRACTOR IS REQUIRED TO PROVIDE WEEKLY INSPECTIONS TO THE CITY OF MADISON. 4. SUBMIT PLAN REVISIONS OR AMENDMENTS TO THE WDNR AT LEAST 5 DAYS PRIOR TO FIELD IMPLEMENTATION.

5. THE SITE CONTRACTOR IS RESPONSIBLE FOR ROUTINE SITE INSPECTIONS AT LEAST ONCE EVERY 7 DAYS AND WITHIN 24 HOURS AFTER

- A RAINFALL EVENT OF 0.5 INCHES OR GREATER. KEEP INSPECTION REPORTS ON-SITE AND MAKE THEM AVAILABLE UPON REQUEST. 6. INSPECT AND MAINTAIN ALL INSTALLED EROSION CONTROL PRACTICES UNTIL THE CONTRIBUTING DRAINAGE AREA HAS BEEN
- 7. WHEN POSSIBLE: PRESERVE EXISTING VEGETATION (ESPECIALLY ADJACENT TO SURFACE WATERS), MINIMIZE LAND-DISTURBING CONSTRUCTION ACTIVITY ON SLOPES OF 20% OR MORE, MINIMIZE SOIL COMPACTION, AND PRESERVE TOPSOIL.
- 8. REFER TO THE WDNR STORMWATER CONSTRUCTION TECHNICAL STANDARDS AT http://dnr.wi.gov/topic/stormwater/standards/const\_standards.html.
- 9. INSTALL PERIMETER EROSION CONTROLS AND ROCK TRACKING PAD CONSTRUCTION ENTRANCE(S) PRIOR TO ANY LAND-DISTURBING ACTIVITIES, INCLUDING CLEARING AND GRUBBING, USE WDNR TECHNICAL STANDARD STONE TRACKING PAD AND TIRE WASHING #1057 FOR ROCK CONSTRUCTION ENTRANCE(S).
- 10. INSTALL INLET PROTECTION PRIOR TO LAND-DISTURBING ACTIVITIES IN THE CONTRIBUTING DRAINAGE AREA AND/OR IMMEDIATELY UPON INLET INSTALLATION. COMPLY WITH WDNR TECHNICAL STANDARD STORM DRAIN INLET PROTECTION FOR CONSTRUCTION SITES #1060 AND DANE COUNTY REQUIREMENTS FOR FRAMED INLET PROTECTION.
- 11. CONTRACTOR TO PROVIDE SOLID LID OR METAL PLATE ON ALL OPEN MANHOLES DURING CONSTRUCTION TO MINIMIZE SEDIMENT FROM ENTERING THE STORM SEWER SYSTEM.
- 12. STAGE CONSTRUCTION GRADING ACTIVITIES TO MINIMIZE THE CUMULATIVE EXPOSED AREA. CONDUCT TEMPORARY GRADING FOR EROSION CONTROL PER WDNR TECHNICAL STANDARD TEMPORARY GRADING PRACTICES FOR EROSION CONTROL #1067. 13. PERMITTING OF GROUNDWATER DEWATERING IS THE RESPONSIBILITY OF THE CONTRACTOR. GROUNDWATER DEWATERING IS SUBJECT
- TO A DNR WASTEWATER DISCHARGE PERMIT AND A DNR HIGH CAPACITY WELL APPROVAL IF CUMULATIVE PUMP CAPACITY IS 70 GPM
- 14. PROVIDE ANTI-SCOUR PROTECTION AND MAINTAIN NON-EROSIVE FLOW DURING DEWATERING, PERFORM DEWATERING OF ACCUMULATED SURFACE RUNOFF IN ACCORDANCE WITH WDNR TECHNICAL STANDARD DE-WATERING #1061.
- 15. CONSTRUCT AND PROTECT THE BIOINFILTRATION BASIN AND VEGETATION FROM RUNOFF AND SEDIMENT DURING CONSTRUCTION. REFERENCE THE WDNR TECHNICAL STANDARD BIORETENTION FOR INFILTRATION # 1004.
- 16. INSTALL AND MAINTAIN SILT FENCING PER WDNR TECHNICAL STANDARD SILT FENCE #1056. REMOVE SEDIMENT FROM BEHIND SILT FENCES AND SEDIMENT BARRIERS BEFORE SEDIMENT REACHES A DEPTH THAT IS EQUAL TO ONE-HALF OF THE FENCE AND/OR
- 17. REPAIR BREAKS AND GAPS IN SILT FENCES AND BARRIERS IMMEDIATELY. REPLACE DECOMPOSING STRAW BALES (TYPICAL BALE LIFE IS 3 MONTHS). LOCATE, INSTALL, AND MAINTAIN STRAW BALES PER WDNR TECHNICAL STANDARD DITCH CHECKS #1062.
- 18. INSTALL AND MAINTAIN FILTER SOCKS IN ACCORDANCE WITH WDNR TECHNICAL STANDARD INTERIM MANUFACTURED PERIMETER CONTROL AND SLOPE INTERRUPTION PRODUCTS # 1071 19. IMMEDIATELY STABILIZE STOCKPILES AND SURROUND STOCKPILES AS NEEDED WITH SILT FENCE OR OTHER PERIMETER CONTROL IF
- 20. IMMEDIATELY STABILIZE ALL DISTURBED AREAS THAT WILL REMAIN INACTIVE FOR 14 DAYS OR LONGER, BETWEEN SEPTEMBER 15 AND OCTOBER 15: STABILIZE WITH MULCH, TACKIFIER, AND A PERENNIAL SEED MIXED WITH WINTER WHEAT, ANNUAL OATS, OR ANNUAL RYE, AS APPROPRIATE FOR REGION AND SOIL TYPE OCTOBER 15 THROUGH COLD WEATHER: STABILIZE WITH A POLYMER AND
- DORMANT SEED MIX, AS APPROPRIATE FOR REGION AND SOIL TYPE. 21. STABILIZE AREAS OF FINAL GRADING WITHIN 7 DAYS OF REACHING FINAL GRADE.

FENCE, HAY BALES, FILTER SOCKS, OR COMPACTED EARTHEN BERMS).

STOCKPILES WILL REMAIN INACTIVE FOR 7 DAYS OR LONGER.

TRASH) AND DISPOSE OF APPROPRIATELY.

- 22. SWEEP/CLEAN UP ALL SEDIMENT/TRASH THAT MOVES OFF-SITE DUE TO CONSTRUCTION ACTIVITY OR STORM EVENTS BEFORE THE END OF THE SAME WORKDAY OR AS DIRECTED BY THE AUTHORITIES WITH JURISDICTION. SEPARATE SWEPT MATERIALS (SOILS AND
- 23. THE CONTRACTOR IS RESPONSIBLE FOR CONTROLLING DUST PER WDNR TECHNICAL STANDARD DUST CONTROL ON CONSTRUCTION
- 24. PROPERLY DISPOSE OF ALL WASTE AND UNUSED BUILDING MATERIALS (INCLUDING GARBAGE, DEBRIS, CLEANING WASTES, OR OTHER
- CONSTRUCTION MATERIALS) AND DO NOT ALLOW THESE MATERIALS TO BE CARRIED BY RUNOFF INTO THE RECEIVING CHANNEL. 25. COORDINATE WITH THE AUTHORITIES WITH JURISDICTION TO UPDATE THE LAND DISTURBANCE PERMIT TO INDICATE THE ANTICIPATED OR LIKELY DISPOSAL LOCATIONS FOR ANY EXCAVATED SOILS OR CONSTRUCTION DEBRIS THAT WILL BE HAULED OFF-SITE FOR DISPOSAL. THE DEPOSITED OR STOCKPILED MATERIAL NEEDS TO INCLUDE PERIMETER SEDIMENT CONTROL MEASURES (SUCH AS SILT
- 26. FOR NON-CHANNELIZED FLOW ON DISTURBED OR CONSTRUCTED SLOPES, PROVIDE CLASS CLASS I TYPE B EROSION CONTROL MATTING. INSTALL AND MAINTAIN PER WDNR TECHNICAL STANDARD NON-CHANNEL EROSION MAT #1052.
- 27. FOR CHANNELIZED FLOW ON DISTURBED OR CONSTRUCTED AREAS, PROVIDE CLASS II TYPE B EROSION CONTROL MATTING UNLESS OTHERWISE SPECIFIED ON THE PLAN. INSTALL AND MAINTAIN PER WDNR TECHNICAL STANDARD CHANNEL EROSION MAT #1053.
- 28. MAKE PROVISIONS FOR WATERING DURING THE FIRST 8 WEEKS FOLLOWING SEEDING OR PLANTING OF DISTURBED AREAS WHENEVER MORE THAN 7 CONSECUTIVE DAYS OF DRY WEATHER OCCUR.
- 29. THE CONTRACTOR IS RESPONSIBLE FOR COMPLYING WITH ALL APPLICABLE WDNR REMEDIATION AND WASTE MANAGEMENT REQUIREMENTS FOR HANDLING AND DISPOSING OF CONTAMINATED MATERIALS. SITE-SPECIFIC INFORMATION FOR AREAS WITH KNOWN OR SUSPECTED SOIL AND/OR GROUNDWATER CONTAMINATION CAN BE FOUND ON WDNR'S BUREAU OF REMEDIATION AND REDEVELOPMENT RACKING SYSTEM (BRRTS) PUBLIC DATABASE AT: http://dnr.wi.gov/botw/
- 30. INSTALL AND MAINTAIN A CONCRETE WASHOUT BASIN PER EPA 833-F-11-006: https://www3.epa.gov/npdes/pubs/concretewashout.pdf
  REQUIRE USE BY ALL CONCRETE CONTRACTORS. LIQUID MAY BE REUSED IN CONCRETE MIXING, EVAPORATED, OR DISPOSED OF AS

# **GRADING, SEEDING & RESTORATION NOTES**

- 1. ALL GRADES SHOWN ARE FINAL FINISHED SURFACE GRADES.
- 2. AREAS TO BE SEEDED SHALL HAVE A MINIMUM 6 INCHES TOPSOIL UNLESS OTHERWISE NOTED.
- 3. AREAS NOT RESTORED WITH EROSION MATTING OR OTHER STABILIZATION MEASURES SHALL BE STABILIZED WITH
- 4. APPLY ANIONIC POLYMER TO DISTURBED AREAS IF EROSION BECOMES PROBLEMATIC.
- 5. MULCH SHALL BE WEED-FREE STRAW AND SHALL BE INSTALLED AT THE RATE OF 2 TONS PER ACRE PER SECTION 627 OF "STANDARD SPECIFICATIONS FOR HIGHWAY AND STRUCTURE CONSTRUCTION" (WISDOT 2014)
- 6. PERMANENT SEEDING SHALL NOT OCCUR BETWEEN SEPTEMBER 15TH AND APRIL 15TH. ALTERNATE SEEDING/PLANTING METHODS AND/OR EROSION PROTECTION MAY BE NECESSARY FOR SEEDING/PLANTING THAT OCCURS DURING THAT TIME. COORDINATE WITH THE OWNER AS NECESSARY.
- 7. TEMPORARY STABILIZATION SHALL CONSIST OF ONE OR MORE OF THE FOLLOWING OPTIONS: a. TEMPORARY SEEDING CONSISTING OF ANNUAL RYE GRASS APPLIED AT A RATE OF 1.5 LBS PER 1000 SQUARE FEET, b. WISDOT PAL CLASS I TYPE B URBAN EROSION CONTROL MAT.



 $\bigcirc$ Revisions: No. Date: Description: Scale Wyser 23-1081 Number REVIEW

3/20/2024

C200

Number

 $\circ$ 

 $\geq$ 

 $\triangleleft$ 

 $\bigcirc$ 

 $\bigcirc$ 

EC - EDGE OF CONCRETE PAVEMENT EG - EDGE OF GRAVEL BC - BACK OF CURB SW - EDGE OF SIDEWALK FG - FINISH GRADE BW - FINISH GRADE ADJACENT BOTTOM OF WALL (NOT FOOTING) 4" THICKENED EDGE
SIDEWALK, TYP. SIDEWALK
TO BE FLUSH WITH
PAVEMENT AT ADA RAMPS. THE RIGHT-OF-WAY IS THE SOLE
JURISDICTION OF THE CITY OF
MADISON AND IS SUBJECT TO
CHANGE AT ANY TIME PER THE
RECOMMENDATION / PLAN OF TRAFFIC ENGINEERING AND CITY ENGINEERING DEPARTMENTS. PROPOSED BUILDING FFE = 853.40 CONCRETE STOOP TO CREATE A RETAINING WALL. REFER TO STRUCTURAL PLANS FOR DETAIL

# LEGEND (PROPOSED)

SPOT GRADES ARE AS FOLLOWS:

FFE - FINISHED FLOOR GRADE

EP - EDGE OF ASPHALT PAVEMENT

PROPERTY BOUNDARY BUILDING FOOTPRINT ASPHALT PAVEMENT CONCRETE PAVEMENT



PROPOSED MAJOR CONTOUR ———— STM ————— PROPOSED STORM SEWER 851.25 EP SPOT GRADE — — — — — — DRAINAGE GRADE BREAK 1.0% DRAINAGE ARROW

# **GENERAL NOTES**

- . UNDERLYING SITE CONTOURS AND INFORMATION BASED ON TOPOGRAPHIC & UTILITY DATA AS SURVEYED BY WYSER ENGINEERING ON JUNE 12 AND 13, 2023. WYSER ENGINEERING SHALL NOT BE HELD RESPONSIBLE FOR ANY ERRORS OR OMISSIONS THAT MAY ARISE AS A RESULT OF ERRONEOUS OR INCOMPLETE INFORMATION PROVIDED BY OTHERS. CONTRACTOR TO CONFIRM ALL ELEVATIONS, GENERAL DRAINAGE AND EARTHWORK REQUIREMENTS PRIOR TO
- 2. THE BENCHMARK LOCATIONS ARE SHOWN FOR REFERENCE ONLY ON THIS PLAN. THE BENCHMARKS SHALL BE VALIDATED BY LICENSED LAND SURVEYOR PRIOR TO CONSTRUCTION. CONTRACTOR ASSUMES RISK ASSOCIATED WITH BENCHMARK ELEVATIONS UNTIL CONFIRMED.
- 3. CONTRACTOR TO OBTAIN APPROPRIATE PERMITS FOR STREET OPENINGS & TO WORK WITHIN THE CITY'S LAND AND EASEMENTS AS REQUIRED.
- 4. WYSER ENGINEERING SHALL BE HELD HARMLESS AND DOES NOT WARRANT ANY DEVIATIONS BY THE OWNER OR CONTRACTOR FROM THE APPROVED CONSTRUCTION PLANS THAT MAY RESULT IN DISCIPLINARY ACTIONS BY REGULATORY AGENCIES.
- 5. IF ANY ERRORS, DISCREPANCIES, OR OMISSIONS WITHIN THE PLAN BECOME APPARENT, IT SHALL BE BROUGHT TO THE ATTENTION OF THE ENGINEER PRIOR TO CONSTRUCTION SO THAT CLARIFICATION OR REDESIGN MAY OCCUR.

6. ALL MUNICIPAL UTILITY CONNECTIONS, WORK IN ROW, PUBLIC OUTLOTS AND PUBLIC EASEMENTS SHALL BE IN ACCORDANCE WITH CITY OF MADISON STANDARD SPECIFICATIONS FOR PUBLIC WORKS CONSTRUCTION AND SEPARATE PLANS ISSUED BY THE CITY OF MADISON.

COUNTY,

DANE MADISON, 0 F  $\overline{\Box}$ 

Revisions:

No. Date: Description:

 Wyser
 23-1081


03/20/2024

C201

Toll Free (800) 242-8511 -or- 811

Hearing Impaired TDD (800) 542-2289

www.DiggersHotline.com

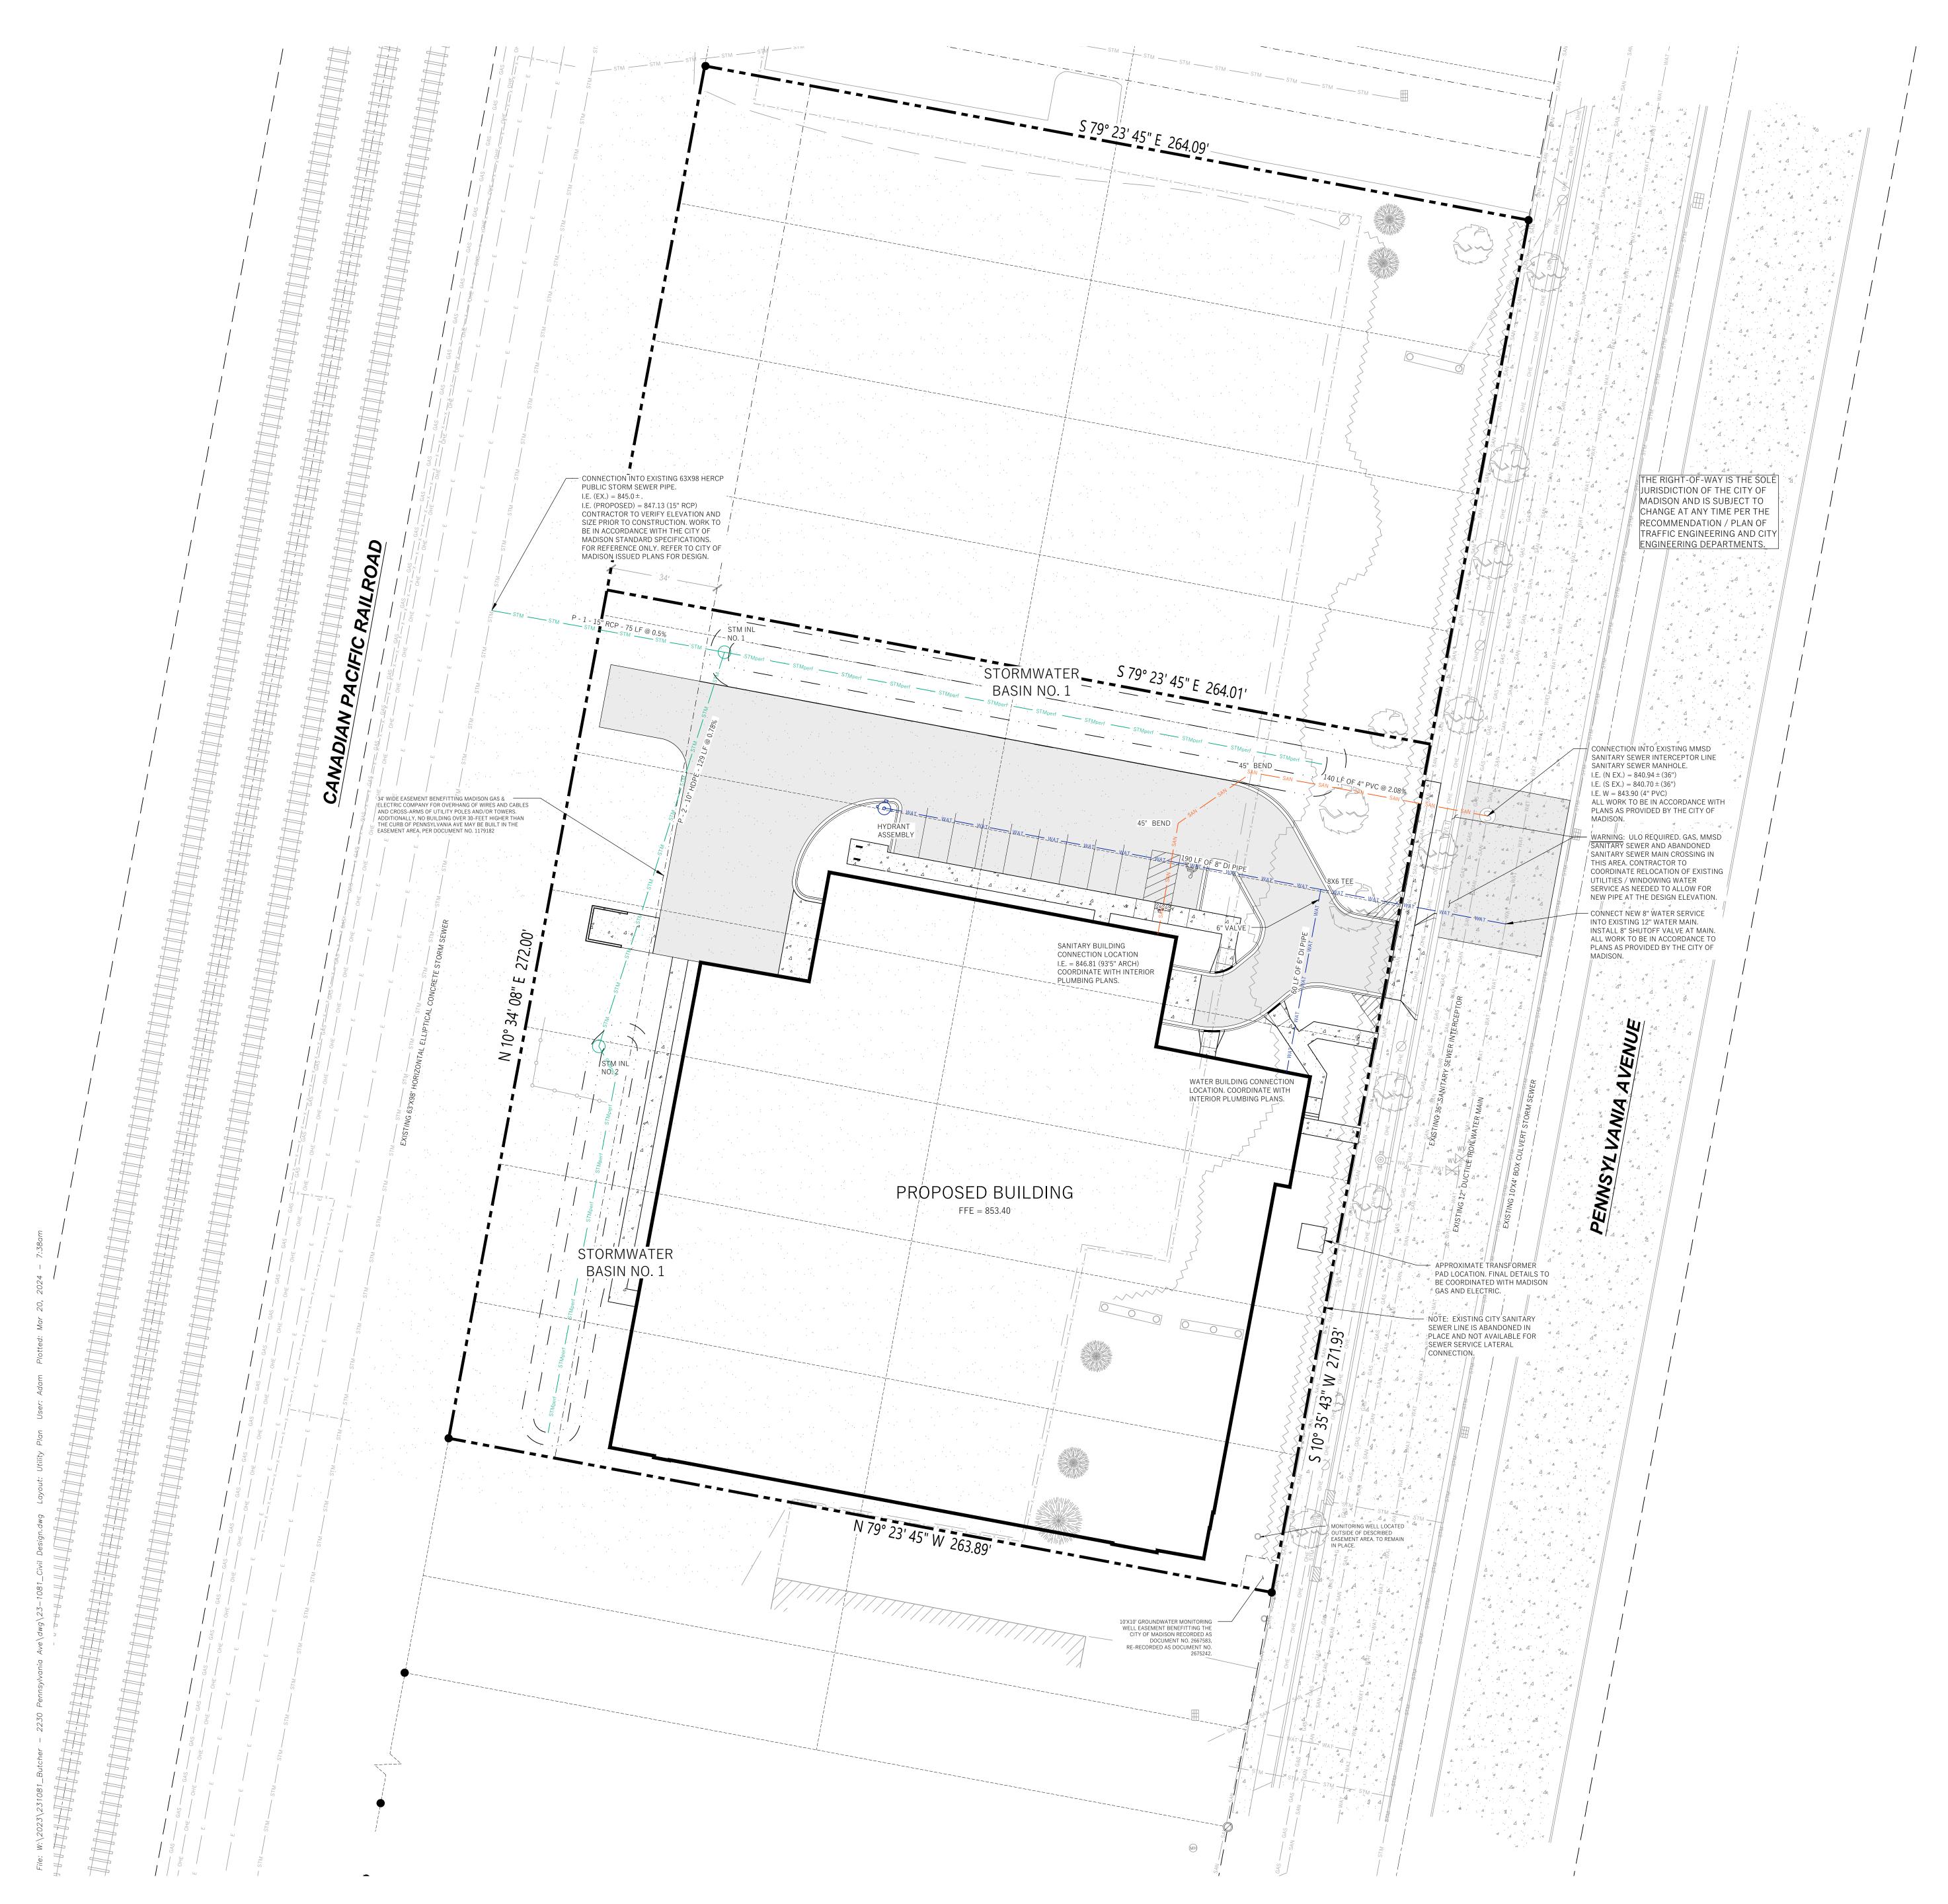

LEGEND (PROPOSED)

PROPOSED PROPERTY BOUNDARY

EASEMENT

BUILDING FOOTPRINT

18" CURB AND GUTTER

ASPHALT PAVEMENT

CONCRETE PAVEMENT

WAT WAT PROPOSED WATER MAIN

SAN SAN PROPOSED SANITARY SEWER

GAS GAS PROPOSED GAS SERVICE (DESIGN BY OTHERS)

E PROPOSED ELECTRIC SERVICE (DESIGN BY OTHERS)

STORMWATER TREATMENT FACILITY

DRAINAGE GRADE BREAK

DRAINAGE ARROW

# **GENERAL NOTES**

- 1. UNDERLYING SITE CONTOURS AND INFORMATION BASED ON TOPOGRAPHIC & UTILITY DATA AS SURVEYED BY WYSER ENGINEERING ON JUNE 12 AND 13, 2023. WYSER ENGINEERING SHALL NOT BE HELD RESPONSIBLE FOR ANY ERRORS OR OMISSIONS THAT MAY ARISE AS A RESULT OF ERRONEOUS OR INCOMPLETE INFORMATION PROVIDED BY OTHERS. CONTRACTOR TO CONFIRM ALL ELEVATIONS, GENERAL DRAINAGE AND EARTHWORK REQUIREMENTS PRIOR TO CONSTRUCTION.
- BENCHMARKS SHALL BE VALIDATED BY LICENSED LAND SURVEYOR PRIOR TO CONSTRUCTION. CONTRACTOR ASSUMES RISK ASSOCIATED WITH BENCHMARK ELEVATIONS UNTIL CONFIRMED.

  3. CONTRACTOR TO OBTAIN APPROPRIATE PERMITS FOR STREET OPENINGS & TO WORK WITHIN

2. THE BENCHMARK LOCATIONS ARE SHOWN FOR REFERENCE ONLY ON THIS PLAN. THE

- THE CITY'S LAND AND EASEMENTS AS REQUIRED.
  4. WYSER ENGINEERING SHALL BE HELD HARMLESS AND DOES NOT WARRANT ANY DEVIATIONS BY THE OWNER OR CONTRACTOR FROM THE APPROVED CONSTRUCTION PLANS THAT MAY RESULT
- 5. IF ANY ERRORS, DISCREPANCIES, OR OMISSIONS WITHIN THE PLAN BECOME APPARENT, IT SHALL BE BROUGHT TO THE ATTENTION OF THE ENGINEER PRIOR TO CONSTRUCTION SO THAT

IN DISCIPLINARY ACTIONS BY REGULATORY AGENCIES.

CLARIFICATION OR REDESIGN MAY OCCUR.

6. ALL MUNICIPAL UTILITY CONNECTIONS, WORK IN ROW, PUBLIC OUTLOTS AND PUBLIC EASEMENTS SHALL BE IN ACCORDANCE WITH CITY OF MADISON STANDARD SPECIFICATIONS FOR PUBLIC WORKS CONSTRUCTION AND SEPARATE PLANS ISSUED BY THE CITY OF MADISON.

# UTILITY NOTES

FIELD.

1. DIMENSIONS TAKE PRECEDENCE OVER SCALE. CONTRACTOR TO VERIFY ALL DIMENSIONS IN

- LENGTHS OF ALL UTILITIES ARE TO CENTER OF STRUCTURES OR FITTINGS AND MAY VARY SLIGHTLY FROM PLAN. LENGTHS SHALL BE VERIFIED IN THE FIELD DURING CONSTRUCTION.
- 3. CONTRACTOR SHALL VERIFY ALL ELEVATIONS, LOCATIONS, AND SIZES OF SANITARY, WATER AND STORM LATERALS AND CHECK ALL UTILITY CROSSINGS FOR CONFLICTS.
- 4. THE PROPOSED IMPROVEMENTS MUST BE CONSTRUCTED IN ACCORDANCE WITH ENGINEERING PLANS DESIGNED TO MEET ORDINANCES AND REQUIREMENTS OF THE MUNICIPALITY AND WISDOT, WISDSPS, AND WDNR.
- PRIOR TO CONSTRUCTION, THE CONTRACTOR IS RESPONSIBLE FOR:
  EXAMINING ALL SITES CONDITIONS RELATIVE TO THE CONDITIONS INDICATED ON THE ENGINEERING DRAWINGS. ANY DISCREPANCIES ARE TO BE REPORTED TO THE ENGINEER
- AND RESOLVED PRIOR TO THE START OF CONSTRUCTION.

  OBTAINING ALL PERMITS INCLUDING PERMIT COSTS, TAP FEES, METER DEPOSITS, BONDS,
- AND ALL OTHER FEES REQUIRED FOR PROPOSED WORK TO OBTAIN OCCUPANCY.
   VERIFYING UTILITY ELEVATIONS AND NOTIFYING ENGINEER OF ANY DISCREPANCY. NO WORK SHALL BE PERFORMED UNTIL THE DISCREPANCY IS RESOLVED.
- NOTIFYING ALL UTILITIES PRIOR TO THE INSTALLATION OF ANY UNDERGROUND IMPROVEMENTS.
   NOTIFYING THE DESIGN ENGINEER AND MUNICIPALITY 48 HOURS PRIOR TO THE START OF
- CONSTRUCTION TO ARRANGE FOR APPROPRIATE CONSTRUCTION OBSERVATION.

  9. THE CONTRACTOR IS RESPONSIBLE FOR PROVIDING THE ENGINEER WITH AS-BUILT
- CONDITIONS OF THE DESIGNATED IMPROVEMENTS IN ORDER THAT THE APPROPRIATE DRAWINGS CAN BE PREPARED, IF REQUIRED. ANY CHANGES TO THE DRAWINGS OR ADDITIONAL ITEMS MUST BE REPORTED TO THE ENGINEER AS WORK PROGRESSES.

  10. ANY SANITARY SEWER. SANITARY SEWER SERVICES. WATER MAIN. WATER SERVICES. STORM
- SEWER, OR OTHER UTILITIES, WHICH ARE DAMAGED BY THE CONTRACTORS, SHALL BE REPAIRED TO THE OWNER'S SATISFACTION AT THE CONTRACTOR'S EXPENSE. NO BLASTING IS ALLOWED WITHIN 30 FEET OF EXISTING UTILITIES.
- ALL PRIVATE INTERCEPTOR WATER MAIN AND WATER SERVICES SHALL BE INSTALLED WITH A 6' MINIMUM BURY. PROVIDE INSULATION ABOVE PIPES WITH LESS THAN 5' OF GROUND COVER.
   GRANULAR BACKFILL MATERIALS ARE REQUIRED IN ALL UTILITY TRENCHES UNDER SIDEWALKS AND PROPOSED PAVED AREAS (UNLESS OTHERWISE SPECIFIED BY A GEOTECHNICAL ENGINEER). ALL UTILITY TRENCH BACKFILL SHALL BE COMPACTED PER SPECIFICATIONS. ALL


SPECIFICATIONS. ADDITIONAL PAVEMENT MILLING AND OVERLAY MAY BE REQUIRED BY

PAVEMENT PATCHING SHALL COMPLY WITH THE CITY OF MADISON STANDARD


- 13. CONTRACTOR SHALL NOTIFY THE MUNICIPAL PUBLIC WORKS DEPARTMENT A MINIMUM OF 48 HOURS BEFORE CONNECTING TO PUBLIC UTILITIES.
- 14. ALL NON-METALLIC BUILDING SEWER AND WATER SERVICES MUST BE ACCOMPANIED BY MEANS OF LOCATING UNDERGROUND PIPE. TRACER WIRE VALVE BOXES SHALL BE INSTALLED ON ALL LATERALS AND AS INDICATED ON THESE PLANS.
- 15. ALL, EXTERIOR CLEANOUTS SHALL BE PROVIDED WITH A FROST SLEEVE IN ACCORDANCE WITH SPS 382.34(5)(a)b AND SPS 384.30(2)(c).
- 16. ALL PRIVATE PLUMBING MATERIALS SHALL CONFORM TO SPS 384.30.
- 17. ALL PRIVATE PIPE JOINTS SHALL BE INSTALLED PER SPS 384.40.
- 18. ALL PRIVATE WATER PIPE, INCLUDING DEPTH AND SERRATION REQUIREMENTS, SHALL BE IN ACCORDANCE WITH SPS 382.40(8).
  19. THE CONTRACTOR SHALL ALLOW 10 WORKING DAYS FOR THE CONSTRUCTION OF GAS MAINS
- WHEN SCHEDULING THE WORK AND SHALL NOT RESTRICT ACCESS TO THE GAS MAIN CONTRACTOR OR OTHER UTILITY COMPANIES.
- 20. CONTRACTOR SHALL VERIFY AND COORDINATE ALL UTILITY CONNECTIONS WITH THE BUILDING PRIOR TO CONSTRUCTION.
- 21. THE CONTRACTOR SHALL CONDUCT HIS OPERATIONS SO AS TO BE IN CONFORMANCE WITH THE CITY EROSION CONTROL AND STORMWATER ORDINANCE, AND DNR ADMINISTRATIVE RULE NR 216 AT ALL TIMES.

WYSER engineering

PENNSYLVANIA AVENUE
STORAGE BUILDING
CITY OF MADISON, DANE COUNT

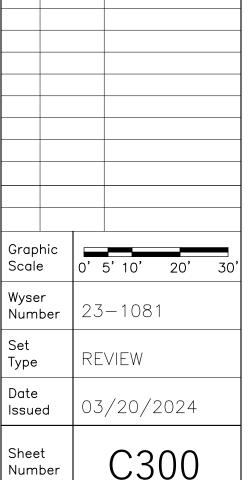



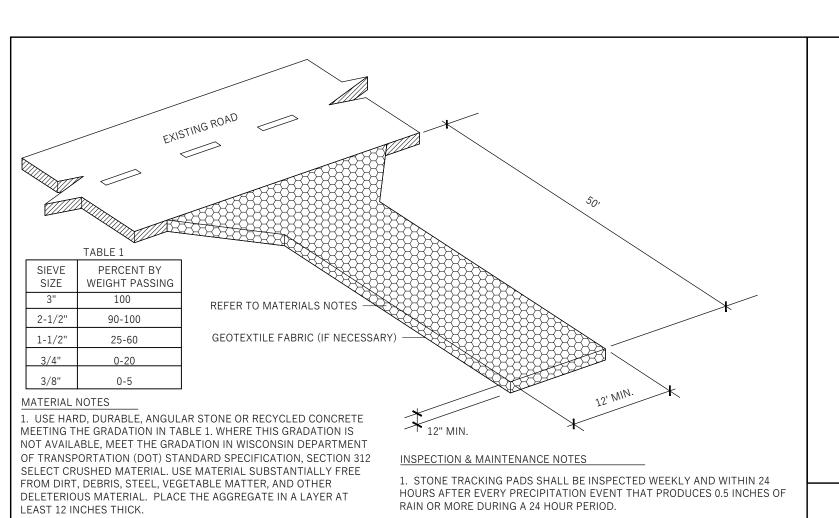

ADDITIONAL AGGREGATE.

. THE TRACKING PAD SHALL BE UNDERLAIN WITH A WDOT TYPE R GEOTEXTILE FABRIC WHERE WARRANTED BASED ON SOIL TYPE OR

INSTALLATION SHALL CONFORM WITH THE REQUIREMENTS OF WDNR CONSERVATION PRACTICE STANDARD 1057. . INSTALL THE TRACKING PAD ACROSS THE FULL WIDTH OF THE ACCESS POINT, OR RESTRICT EXITING TRAFFIC TO A DEDICATED EGRESS LANE WITH A DRIVING SURFACE AT LEAST 12 FEET WIDE.

DIMENSIONS OF THE TRACKING PAD SHALL BE MINIMUM AS NOTED N THE FIGURE ABOVE. . DIVERT SURFACE FLOWS AWAY FROM TRACKING PADS OR CONVEY FLOW UNDER AND/OR AROUND USING CULVERTS AND SWALES. DIRECT RUNOFF FROM TRACKING PADS TO SEDIMENT CONTROL PRACTICES.

5. DO NOT COMPACT AGGREGATE PRIOR TO USE. COMPACTION, GROUTING, OR OTHER MEANS OF CREATING A SMOOTH SURFACE OMPROMISE THE EFFECTIVENESS OF THE TRACKING PAD. . TRACKING PAD SHALL BE REMOVED OR INCORPORATED INTO GRAVEL DRIVEWAY ONLY AFTER CONSTRUCTION IS COMPLETE AND THE SITE HAS BEEN STABILIZED.

2. MONITOR AND MAINTAIN DEVICES TO MINIMIZE SHIFTING, RUTTING OF

ADJACENT SURFACES, AND STRUCTURAL FAILURE. MAINTAIN A LOOSENED,

ROUGH SURFACE BY SCRAPING, LOOSENING, OR TOP-DRESSING WITH

2. ADDITIONAL AGGREGATE SHALL BE PLACED IF THE TRACKING PAD BECOMES BURIED OR IF SEDIMENT IS NOT BEING REMOVED EFFECTIVELY FROM THE 3. A MINIMUM 30-FEET WIDE BY 50-FEET LONG BY 12-INCH THICK PAD SHALL BE MAINTAINED AT ALL TIMES. ADD STONE AS NEEDED TO MAINTAIN THE MINIMUM PAD THICKNESS.

4. THE TRACKING PAD PERFORMANCE SHALL BE MAINTAINED BY SCRAPING OR TOP-DRESSING WITH ADDITIONAL AGGREGATE. 5. ANY SEDIMENT TRACKED ONTO A PUBLIC OR PRIVATE ROAD SHOULD BE REMOVED BY STREET CLEANING AT THE END OF EACH WORKING DAY. 6. REMOVE STONES LODGED BETWEEN THE TIRES OF DUAL WHEEL VEHICLES PRIOR TO LEAVING THE CONSTRUCTION SITE.

ANCHOR TRENCH

4" WIDE x 6" DEEP —

INSPECTION & MAINTENANCE NOTES

1. AT A MINIMUM, PERFORM INSPECTIONS WEEKLY AND

2. INSPECT FENCES FOR DAMAGE TO STAKES AND FABRIC,

(GREATER THAN ½ OF THE FENCE HEIGHT), AND

3. REPAIR OR REPLACE SILT FENCE WITHIN 24 HOURS OF

INDICATIONS OF SCOUR AROUND THE EDGES.

IDENTIFYING AND DEFICIENCIES.


UNDERCUTTING, EXCESSIVE SEDIMENT ACCUMULATION

WITHIN 24 HOURS OF PRECIPITATION EVENTS

PRODUCING 0.5 INCHES OR MORE OF RAINFALL.


ANCHOR TRENCH

7. MAINTENANCE SHALL BE COMPLETED AS SOON AS POSSIBLE WITH CONSIDERATION FOR SITE CONDITIONS. 8. REPLACE DAMAGED OR CRUSHED CULVERTS UNDER TRACKING PAD.

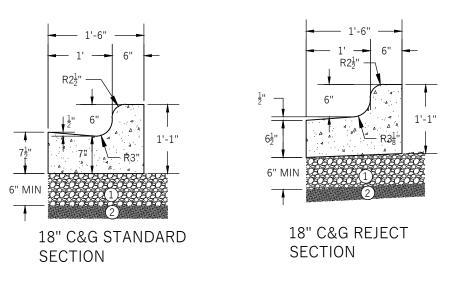

① DENSE GRADED BASE 1-1/4" (TYP.), SHALL BE PROVIDED 18" BEYOND THE BACK OF CURB 2 COMPACTED SUB BASE


18" CURB AND GUTTER

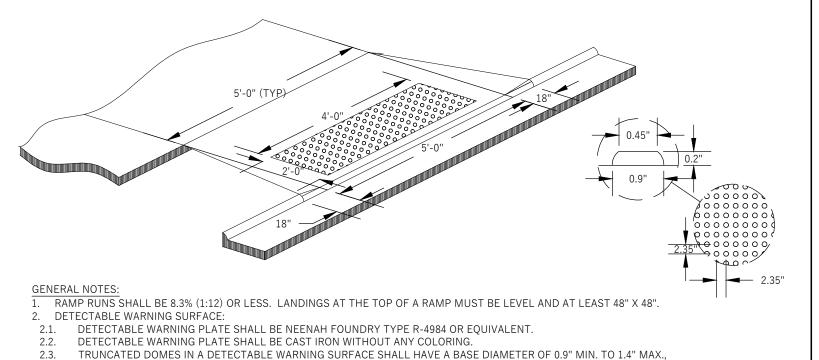


A TOP DIAMETER OF 50% OF THE BASE DIAMETER MIN. TO 65% OF THE BASE DIAMETER MAX. AND A HEIGHT OF 0.2". TRUNCATED DOMES IN A DETECTABLE WARNING SURFACE SHALL HAVE A CENTER-TO-CENTER SPACING OF 1.6" MIN. AND 2.4" MAX., AND A BASE-TO-BASE SPACING OF 0.65" MIN., MEASURED BETWEEN THE MOST ADJACENT DOMES ON A SOUARE GRID. 2.5. THE DETECTABLE WARNING SURFACE SHALL BE LOCATED SO THAT THE EDGE NEAREST THE CURB LINE IS 6" MIN.

DETECTABLE WARNING PLATE SHALL BE 6" FROM CONCRETE JOINTS. COMPLY WITH MANUFACTURER'S INSTALLATION GUIDELINES. SURFACE TEXTURE OF THE RAMP SHALL BE OBTAINED BY COARSE BROOMING TRANSVERSE TO THE SLOPE OF THE RAMP. 4. COUNTER SLOPES OF ADJOINING GUTTERS AND ROAD SURFACES IMMEDIATELY ADJACENT TO THE CURB RAMP SHALL NOT BE STEEPER THAN 5% (1:20). THE ADJACENT SURFACES AT TRANSITIONS AT CURB RAMPS TO WALKS, GUTTERS, AND STREETS SHALL BE AT THE SAME LEVEL.

AND 8" MAX. FROM THE CURB LINE.

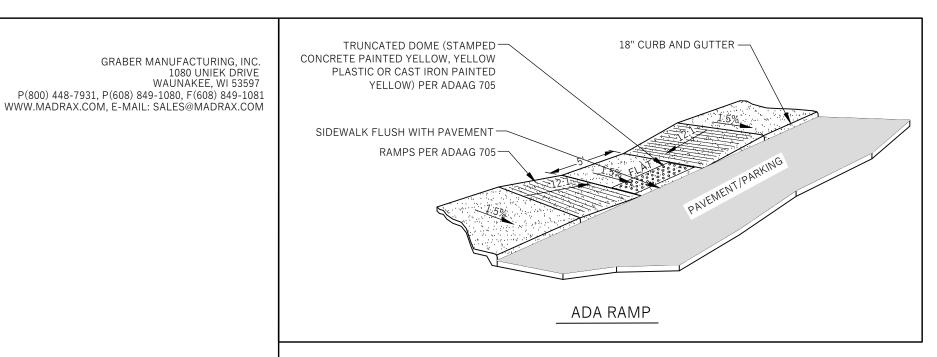

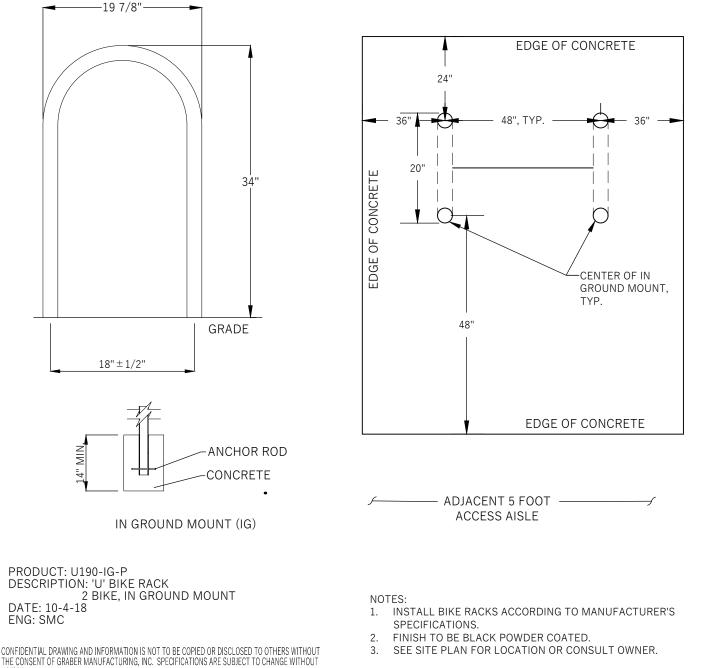

**BIKE RACKS** 

ROUND BEEHIVE GRATE -

NEENAH R-4340-H (OR

APPROVED EQUAL)

INSET LENGTH AND WIDTH — DIMENSIONS SHALL BE PER INLET TYPE SPECIFIED ON PLAN HANGERS (SEE NOTE #5) — EXTENSION FOR AVAILABLE OVERFLOW DEPTH — REPLACEABLE INLETS WITH FILTER BAG (22" CURB BOXES MIN. TOTAL DEPTH) RIGID FRAME (SEE NOTES #2 AND #3) —— **DUAL FABRIC BAGS** SHALL BE STITCHED TOGETHER. TYPE FF GEOTEXTILE FABRIC — NON-WOVEN INNER BAG LINER —— (COVERING LOWER HALF OF BAG)

DETAIL BASED ON WDNR TECHNICAL STANDARD 1060. ANY VARIATIONS FROM THAT STANDARD IS UNINTENDED AND SHOULD NOT BE USED. TAPER BOTTOM OF BAG TO MAINTAIN 8" OF CLEARANCE BETWEEN THE BAG AND THE STRUCTURE, MEASURED FROM THE BOTTOM OF THE OVERFLOW OPENINGS

TO THE STRUCTURE WALL. THE RIGID FRAME SHALL BE CONSTRUCTED OF GALVANIZED STEEL AND HAVE ADEQUATE STRENGTH TO SUPPORT THE WEIGHT OF THE SEDIMENT BAG WHEN

MAINTENANCE NOTES:

WHEN REMOVING OR MAINTAINING INLET PROTECTION, CARS SHALL BE TAKEN THE RIGID FRAME SHALL NOT INTERFERE WITH OR ELEVATE THE GRATE MORE

SO THAT THE SEDIMENT TRAPPED IN THE FABRIC DOES NOT FALL INTO THE STRUCTURE. MATERIAL THAT HAS FALLEN INTO THE STRUCTURE SHALL BE IMMEDIATELY REMOVED. DROP THE INLET FILTER THOUGH THE CLEAR OPENING SUCH THAT THE HANGERS REST FIRMLY ON THE LIP OF THE STRUCTURE.

TYPE D-RF INLET PROTECTION

CAN BE INSTALLED IN INLETS

WITH OR WITHOUT CURB BOXES

CONSTRUCTION ENTRANCE (STONE TRACKING PAD) ⅓" MIN. POLYESTER OR NYLON SUPPORT -11/8 " x 11/8 " x 48" (MIN.) AIR OR KILN DRIED HICKORY OR OAK POSTS GEOTEXTILE FABRIC FLOW > WOVEN GEOTEXTILE FABRIC — SECURE FABRIC TO POST WITH 0.5" STAPLES — IN 5 PLACES MIN. ANCHOR TRENCH —— MATERIAL NOTES BACKFILL AND COMPACT ANCHOR TRENCH -.. GEOTEXTILE FABRIC SHALL BE WOVEN AND SHALL CONFORM TO THE MATERIAL REQUIREMENTS LISTED IN SECTION 628 OF THE WISDOT STANDARD SPECIFICATIONS FOR HIGHWAY AND STRUCTURE CONSTRUCTION, 2003 B" MIN. GEOTEXTILE IN -


INSTALLATION NOTES .. INSTALLATION SHALL CONFORM WITH THE REQUIREMENTS OF WDNR CONSERVATION PRACTICE STANDARD 1056.


2. CONSTRUCT THE SILT FENCE IN AN ARC WITH THE ENDS POINTING UPSLOPE TO AVOID EROSION AROUND THE ENDS OF THE FENCE.


. FAILURE TO PROPERLY ANCHOR SILT FENCE COULD RESULT IN WATER AND SEDIMENT RELEASE BENEATH THE SILT FENCE. PROPERLY SECURE THE SILT FENCE INTO THE ANCHOR TRENCH. I. CONSTRUCT THE FENCE FROM A CONTINUOUS ROLL OF GEOTEXTILE TO AVOID

JOINTS. WHERE JOINTS ARE NECESSARY, OVERLAP TO THE NEXT POST OR

WRAP ADJOINING FABRICS TOGETHER AROUND THE JOINT POST AND TIGHTLY 5. SILT FENCE SHALL NOT BE USED IN AREAS OF CONCENTRATED FLOW.

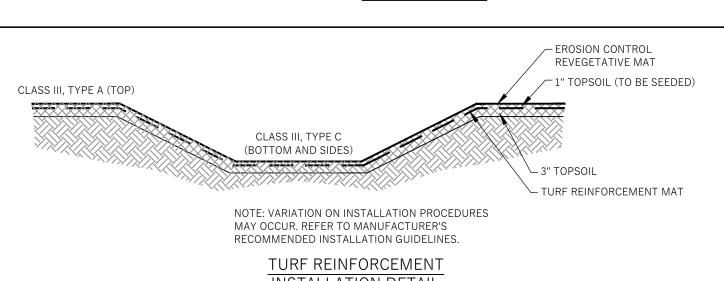

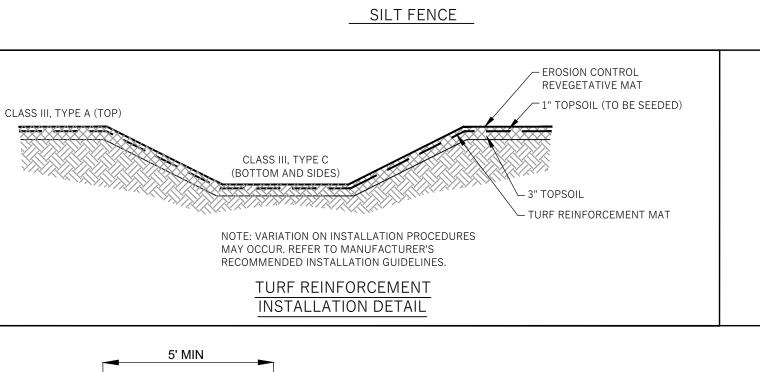

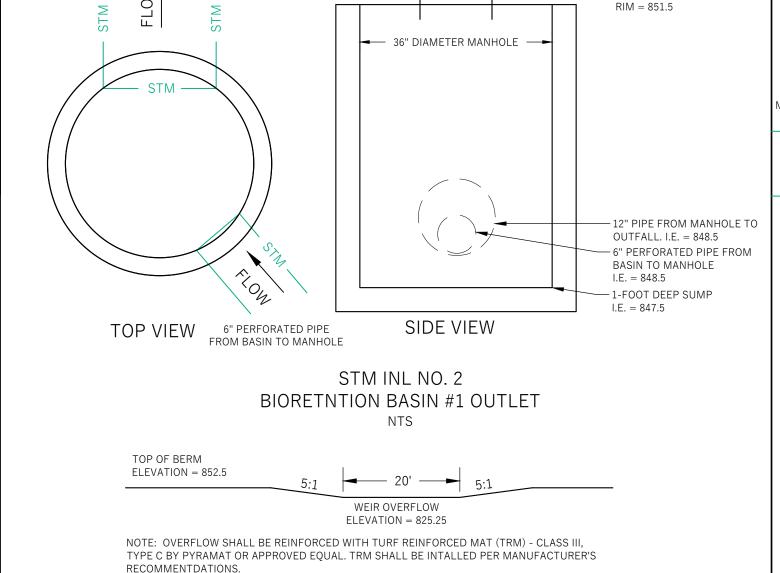

BIORETENTION BASIN #1

OVERFLOW WEIR


NTS

10" PIPF FROM


MANHOLE TO OUTFALL

GRABER MANUFACTURING, INC. ALL PROPRIETARY RIGHTS RESERVED.

Ø 1 7/8" STEEL TUBING —

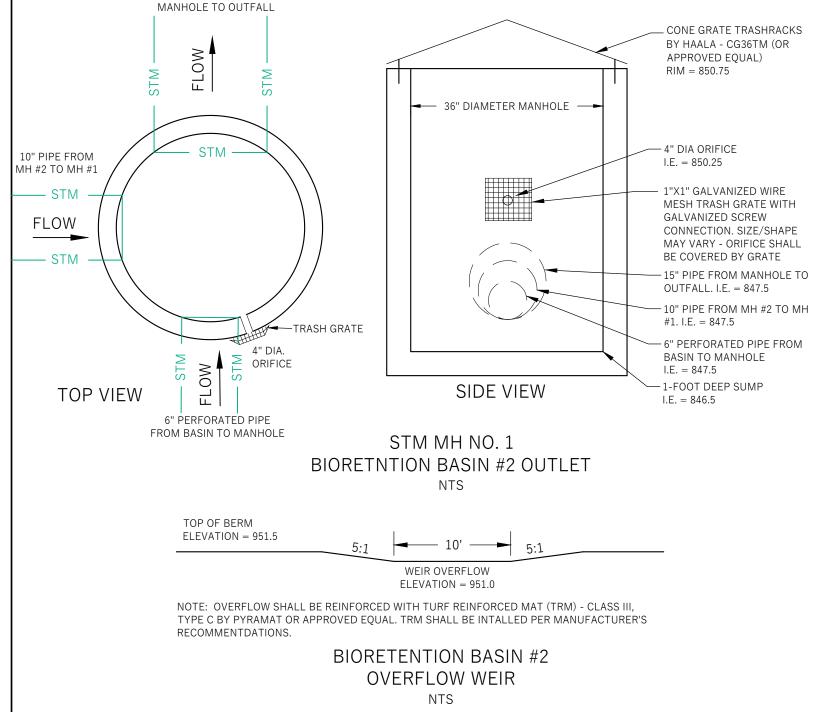


15" PIPE FROM

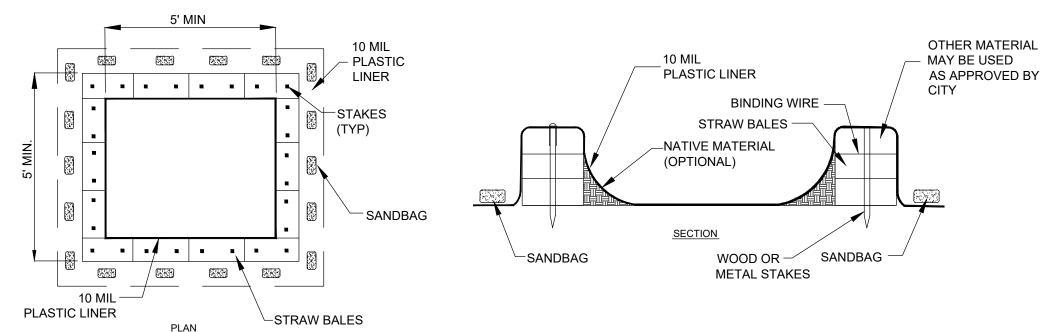

1. ALTERNATIVE CONCRETE WASHOUTS ALLOWABLE AS APPROVED BY ENGINEER, INCLUDING DISPOSABLE WASHOUTS, ETC NO WASHING OUT OF CONCRETE TRUCKS OR WASHING OF SWEEPINGS FROM EXPOSED AGGREGATE CONCRETE INTO STORM DRAINS, OPEN DITCHES, STREETS, OR STREAMS IS ALLOWED. EXCESS CONCRETE IS NOT ALLOWED TO BE DUMPED ON-SITE, EXCEPT IN DESIGNATED TEMPORARY CONCRETE WASHOUT PIT AREAS. 4. ON-SITE TEMPORARY CONCRETE WASHOUT AREAS WILL BE LOCATED AT LEAST 50 FEET FROM STORM DRAINS, OPEN DITCHES, OR WATER BODIES AS DETERMINED IN THE FIELD. 5. TEMPORARY CONCRETE WASHOUT FACILITIES WILL BE CONSTRUCTED AND MAINTAINED IN SUFFICIENT QUANTITY AND SIZE TO CONTAIN ALL LIQUID AND CONCRETE WASTE GENERATED BY WASHOUT OPERATIONS.

WASHOUT FACILITIES WILL BE CLEANED OUT OR REPLACED ONCE THE WASHOUT IS 75% FULL. PLASTIC LINING MATERIAL WILL BE MINIMUM OF 10 MIL POLYETHYLENE SHEETING AND WILL BE FREE OF HOLES, TEARS, OR OTHER DEFECTS. 8. WHEN WASHOUT FACILITIES ARE NO LONGER REQUIRED FOR WORK, THE HARDENED CONCRETE WILL BE REMOVED AND DISPOSED OF OFFSITE. MATERIALS USED TO CONSTRUCT TEMPORARY CONCRETE WASHOUT FACILITIES WILL BE REMOVED FROM THE SITE AND DISPOSED OF.

CONCRETE WASHOUT

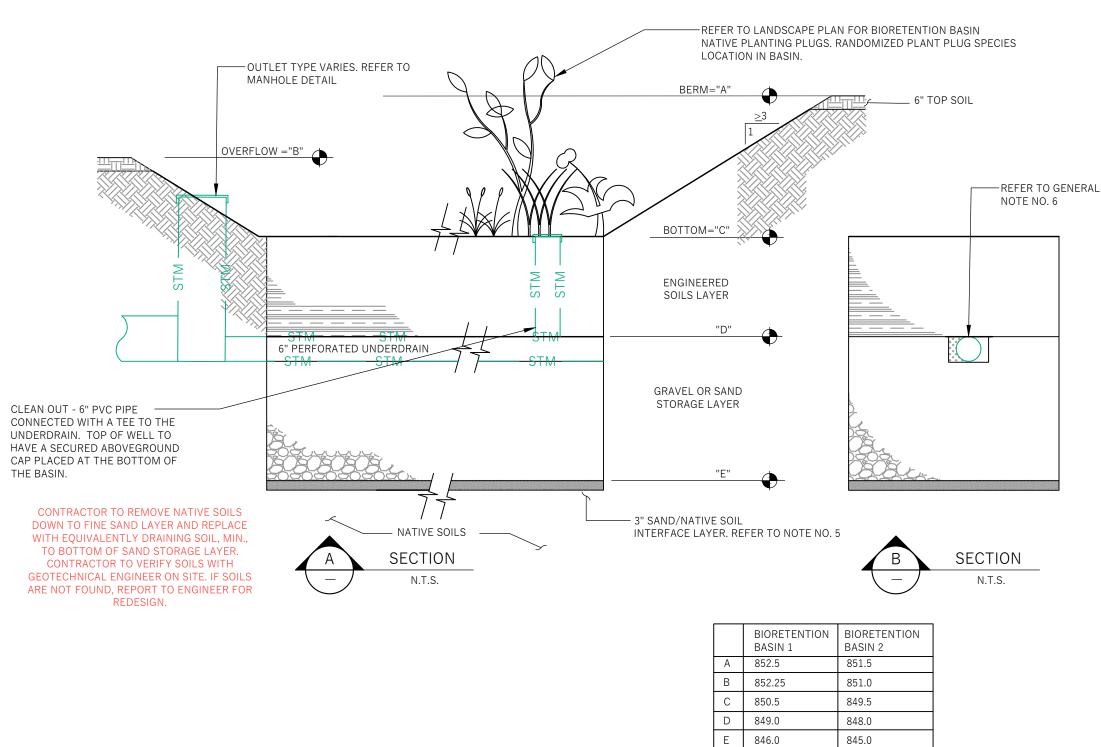

ALL CONSTRUCTION PRACTICES SHALL MEET THE SPECIFICATIONS OF THE WDNR TECHNICAL STANDARD 1004 - BIORETENTION FOR INFILTRATION. IT IS THE CONTRACTOR'S RESPONSIBILITY TO OBTAIN A COPY OF THIS STANDARD AND CONSTRUCT THE BIORETENTION DEVICE IN ACCORDANCE WITH THE REQUIREMENTS OUTLINED THEREIN.

2. CONTRACTOR SHALL INSTALL NATIVE PLANT PLUGS IN THE BASIN AND INSTALL A CLASS II EROSION CONTROL MAT (OVERLAPPED AND ANCHORED WITH MIN. 6" LONG HARDWOOD STAKES). CUT AN "X" IN THE MATTING AND AUGER DOWN TO PLACE APPROPRIATE PLANTING PLUGS EVERY 12 INCHES ON CENTER

3. CONTRACTOR SHALL INSTALL 18" OF ENGINEERED SOIL CONSISTING OF: 70% ASTM C33 SAND AND 30% CERTIFIED COMPOST (SEE GENERAL

4. CERTIFIED COMPOST SHALL CONSIST OF: >40% ORGANIC MATTER, <60% ASH CONTENT, pH OF 6-8, AND MOISTURE CONTENT OF 35-50% BY

SAND/NATIVE SOIL INTERFACE LAYER SHALL BE FORMED BY A LAYER OF SAND 3 INCHES DEEP, WHICH IS VERTICALLY MIXED WITH THE NATIVE SOIL TO A DEPTH OF 2-4 INCHES. A CONSTRUCTION REPRESENTATIVE MUST BE ON SITE DURING OVER EXCAVATION TO APPROVE OF

THE DEPTH AND SOIL TYPES. 6. FILTER FABRIC SHALL BE PLACED ABOVE THE PERFORATED PIPE, BETWEEN THE PEA GRAVEL AND THE ENGINEERED SOIL, A WIDTH OF 4 FEET

7. ANNUAL RYE GRASS SHALL BE SEEDED AT 40 LB/ACRE WITH THE SEED MIX IN THE AREAS SURROUNDING THE BASIN, ON SIDE SLOPES, AND OVER ANY LAND THAT DISCHARGES INTO THE BASIN FOR EROSION CONTROL WHEN BASIN IS BROUGHT ON-LINE. ROOTSTOCK AND PLUGS ARE

REQUIRED TO ESTABLISH VEGETATION AT THE INVERT OF THE BASIN. 8. RUNOFF MUST INFILTRATE THOUGH THE ENTIRE BASIN WITHIN 48-HOURS AND ALL STANDING WATER DISSIPATED WITHIN 24-HOURS. BASINS

UNABLE TO MAINTAIN THESE RATES MUST BE DEEP TILLED, REGRADED, AND IF NECESSARY REPLANTED TO RESTORE ORIGINAL INFILTRATION

9. ALL WORK TO BE CONDUCTED IN CONFORMANCE WITH APPLICABLE LOCAL, REGIONAL, AND STATE STORMWATER STANDARDS FOR THE

10. REFER TO LANDSCAPE PLAN FOR PLANTING REQUIREMENTS.

CENTERED OVER THE FLOW LINE OF THE PIPE.


INFILTRATION DEVICES ARE DESIGNED IN ACCORDANCE WITH THE SPECIFICATIONS OF THE WISCONSIN DEPARTMENT OF NATURAL RESOURCES (WDNR), COUNTY, MUNICIPALITY, AND ENGINEERING STANDARD OF CARE. ALL DESIGNATED INFILTRATION AREAS (e.g. RAIN GARDENS, INFILTRATION BASINS, BIORETENTION DEVICES) SHALL BE FENCED PRIOR TO CONSTRUCTION AND REMAIN UNDISTURBED AND PROTECTED DURING THE CONSTRUCTION OF PROPOSED SITE IMPROVEMENTS. PROPOSED BIORETENTION DEVICES SHALL NOT BE CONSTRUCTED UNTIL THE DEVICE'S CONTRIBUTING WATERSHED AREA MEETS ESTABLISHED VEGETATION REQUIREMENTS SET FORTH WITHIN THE RESPECTIVE WDNR TECHNICAL STANDARDS. IF THE LOCATION OF THE INFILTRATION AREA CONFLICTS WITH CONSTRUCTION STAGING AND/OR CONSTRUCTION TRAFFIC AND IS DISTURBED, COMPACTION MITIGATION WILL BE REQUIRED AT THE CONTRACTOR'S EXPENSE.


THE CONTRACTOR IS REQUIRED TO PROVIDE QUALIFIED STAFF FOR INSPECTION AND OBSERVATION OF THE CONSTRUCTION ACTIVITIES RELATING TO ALL JOB SITE REGULATORY COMPLIANCE INCLUDING THE PROTECTION AND CONSTRUCTION OF ALL STORMWATER MANAGEMENT FEATURES. ANY OBSERVATION OF PLAN OR SITE DISCREPANCIES SHALL BE REPORTED TO THE ENGINEER OF RECORD PRIOR TO CONSTRUCTION.

BIORETENTION DEVICE

NOO Z NDISON,  $\triangleleft$  $\circ$ Revisions: Date: Description:

Scale |0'5'10' 20' 3 23 - 1081Number REVIEW 3/20/2024 Issued

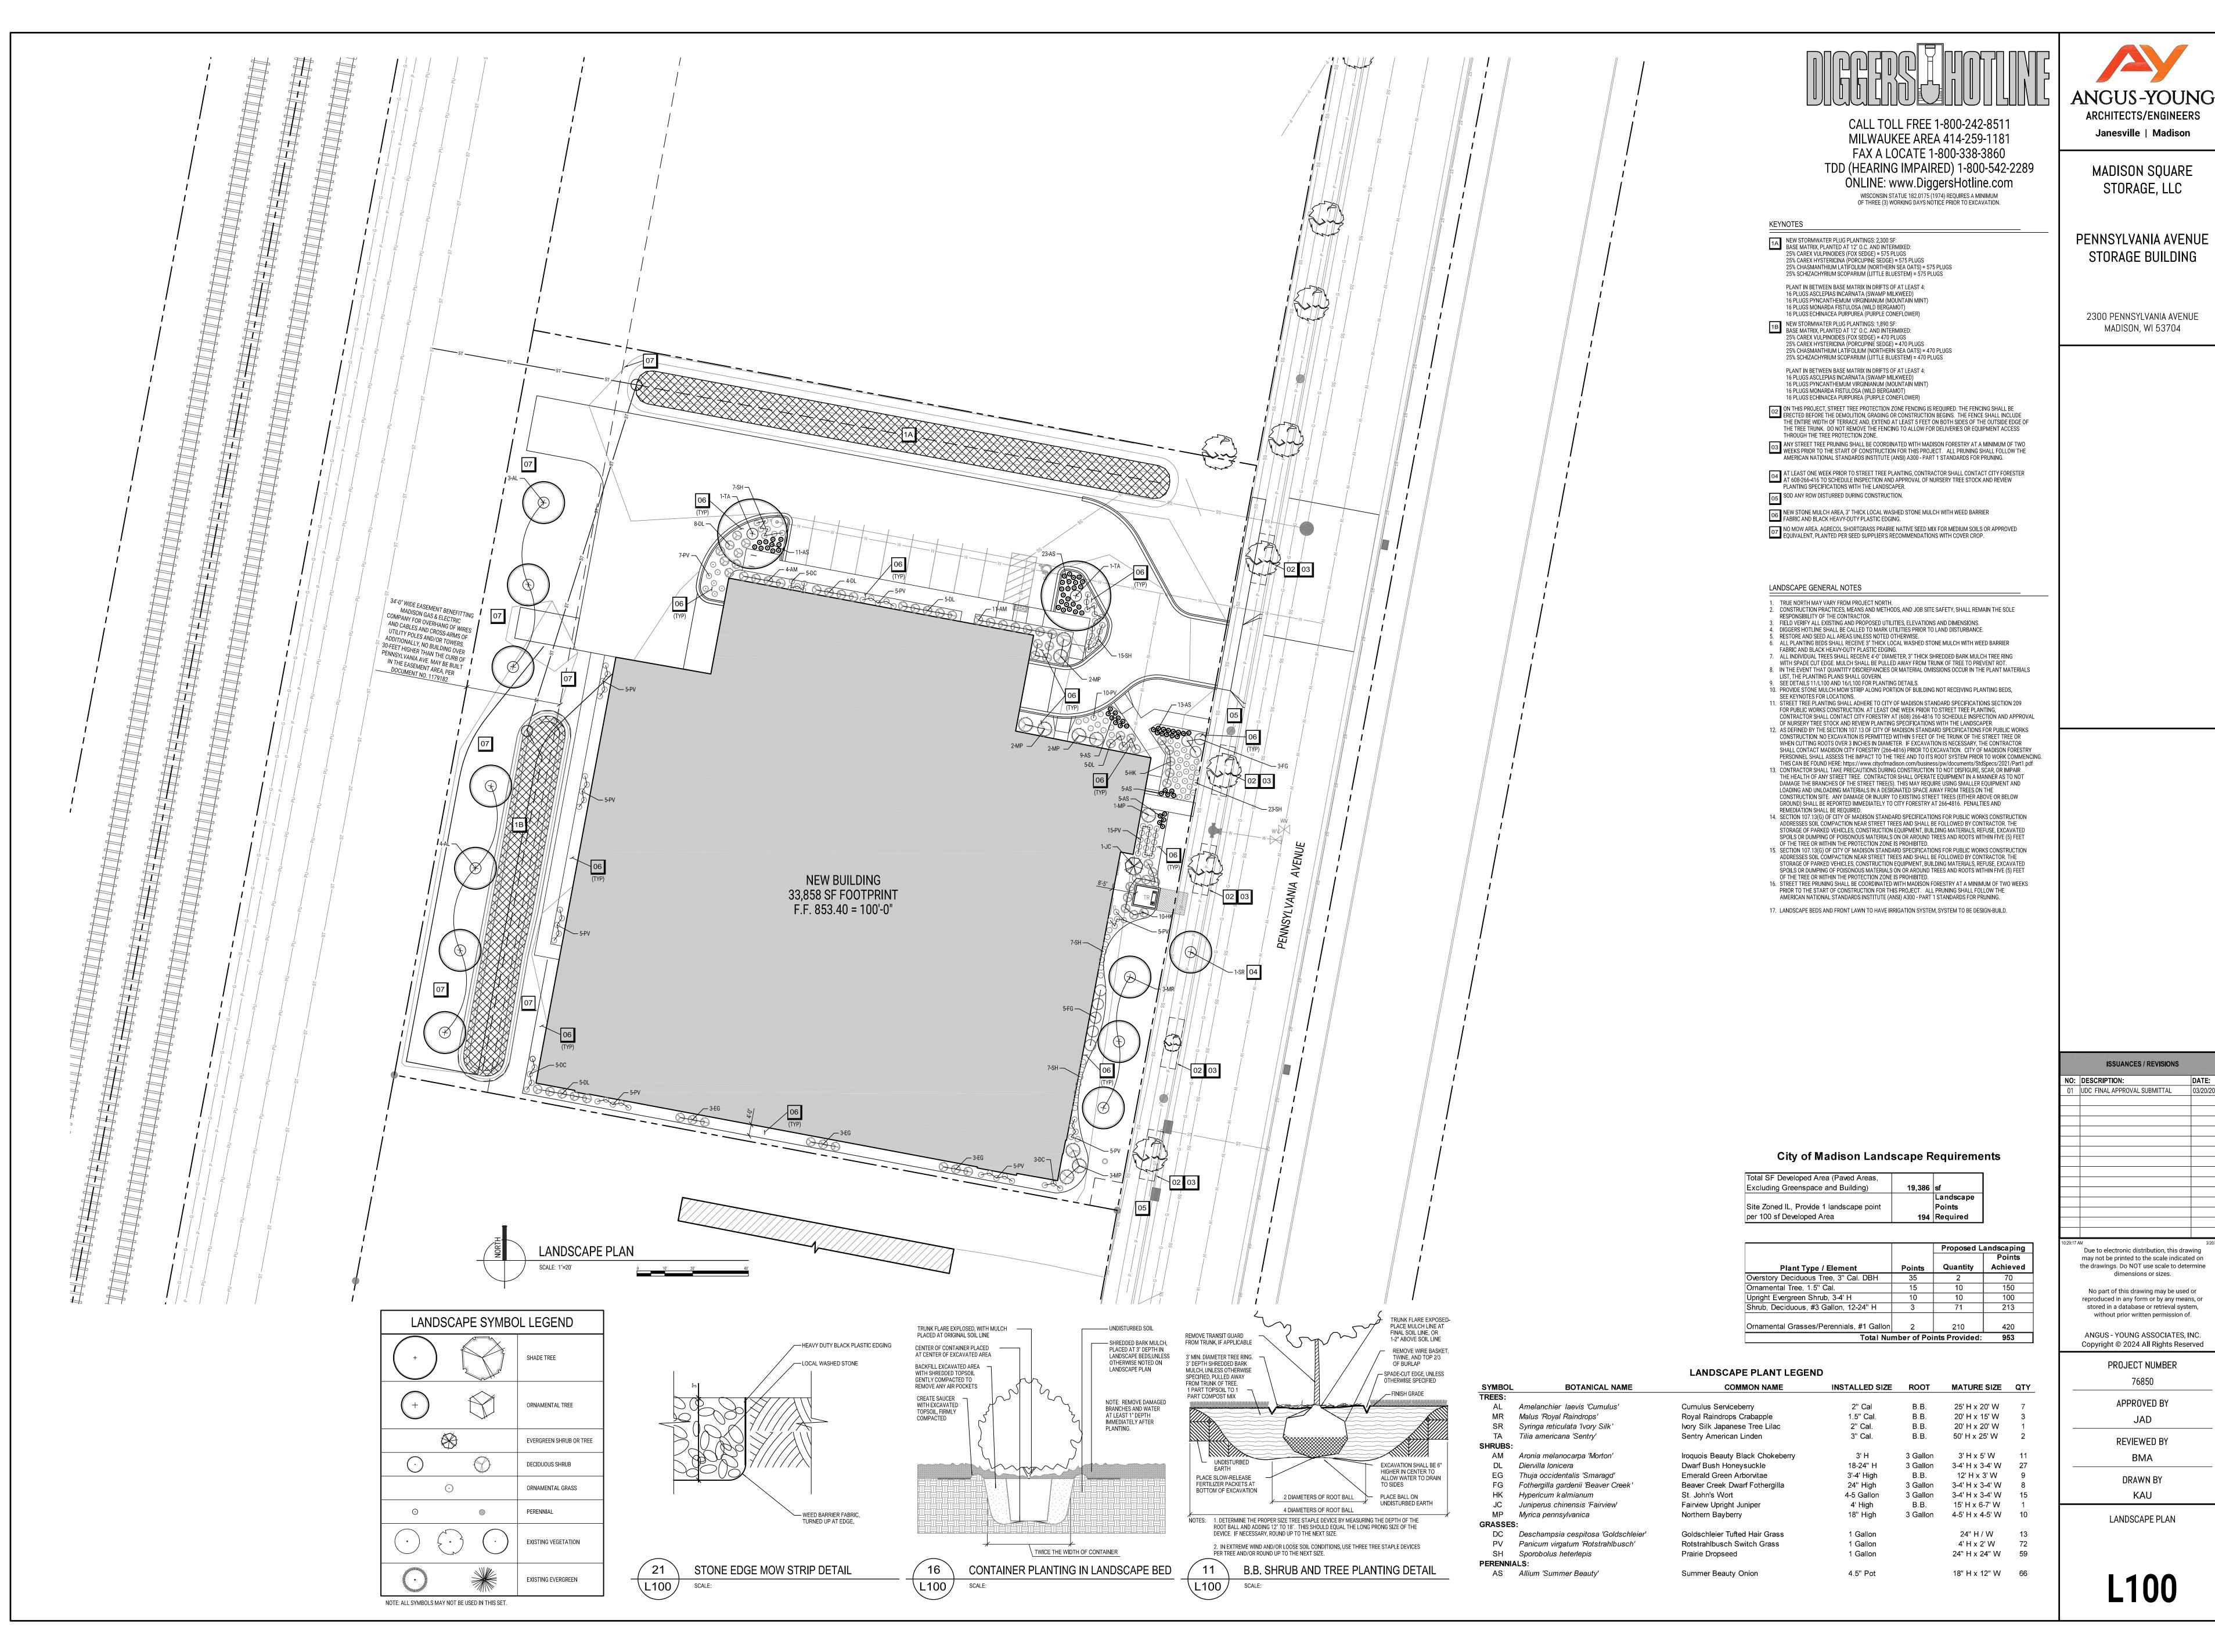

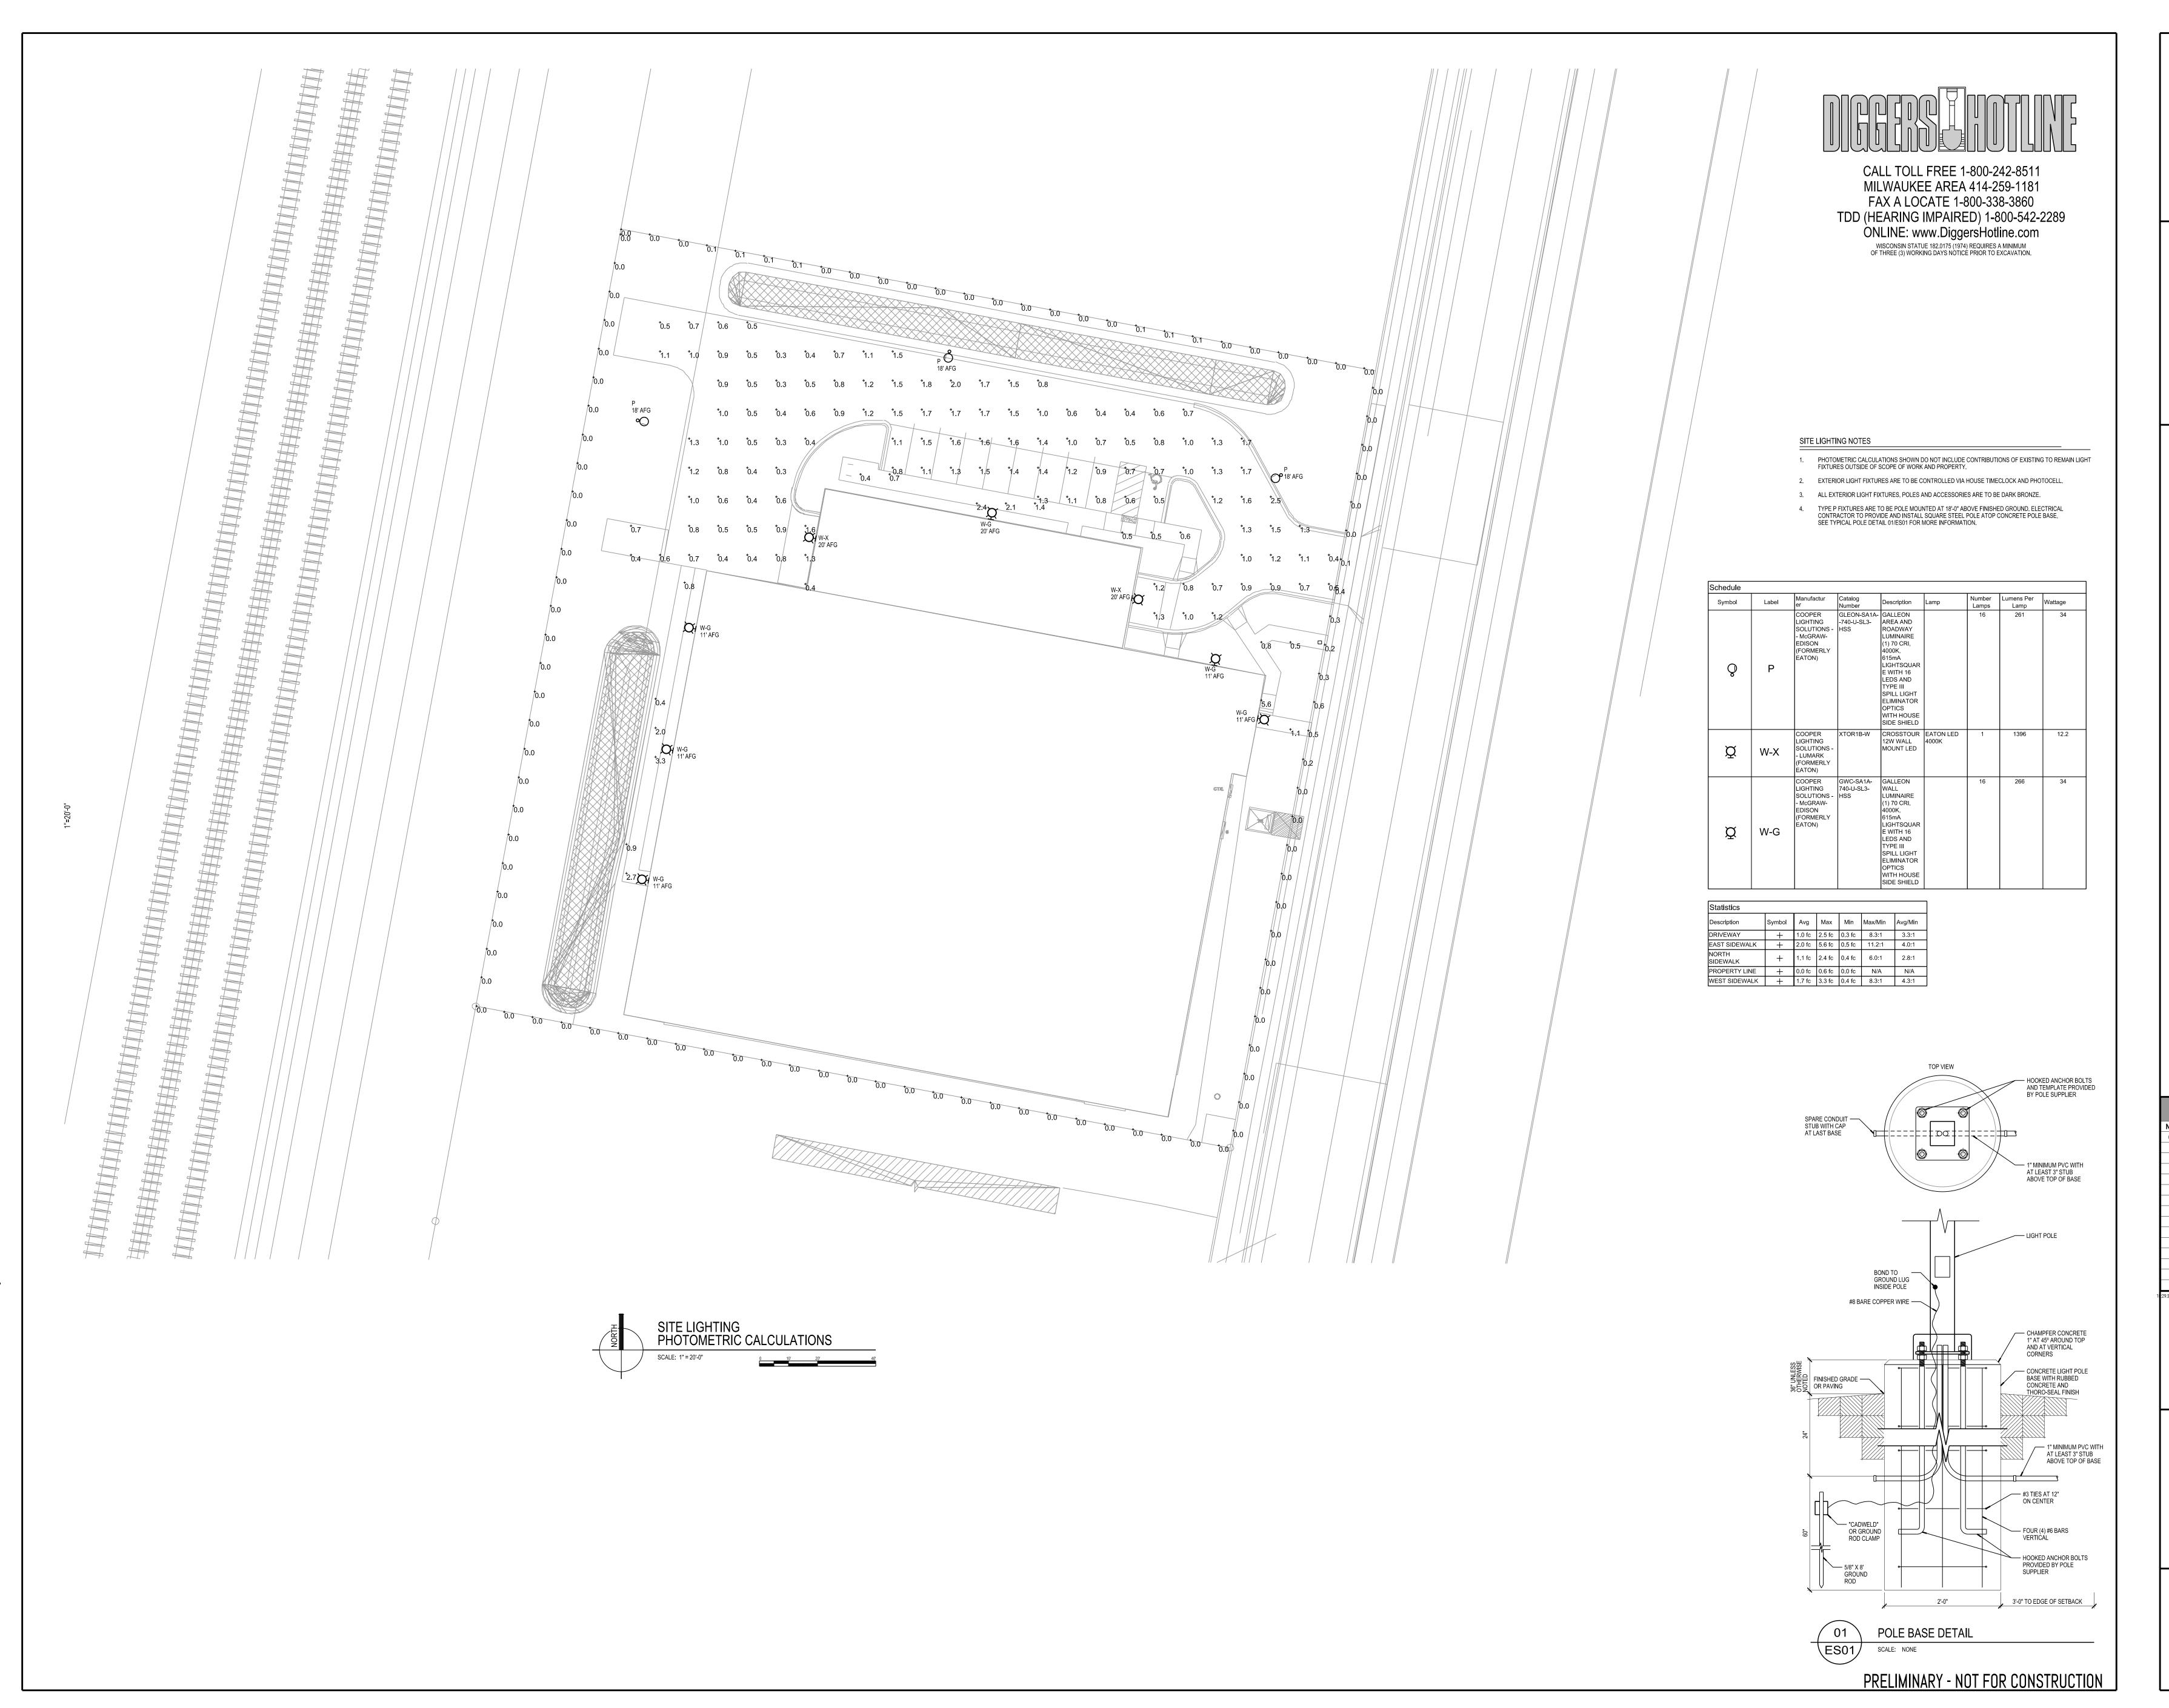

ANGUS-YOUNG
ARCHITECTS/ENGINEERS
Janesville | Madison

MADISON SQUARE STORAGE, LLC

PENNSYLVANIA AVENUE STORAGE BUILDING

> 2300 Pennsylvania Ave Madison, WI 53704

ISSUANCES / REVISIONS

NO: DESCRIPTION: DATE:
01 UDC FINAL APPROVAL SUBMITTAL 03/20/2024

Due to electronic distribution, this drawing may not be printed to the scale indicated on the drawings. Do NOT use scale to determine dimensions or sizes.

No part of this drawing may be used or reproduced in any form or by any means, or stored in a database or retrieval system, without prior written permission of.

ANGUS - YOUNG ASSOCIATES, INC. Copyright © 2023 All Rights Reserved

NGUS - YOUNG ASSOCIATES, II
yright © 2023 All Rights Res
PROJECT NUMBER
76850

APPROVED BY

JAD

REVIEWED BY

DRAWN BY

SMS

SITE LIGHTING PHOTOMETRIC CALCULATIONS

**ES01** 





Northeast Corner | Main Entrance

2230 Pennsylvania Ave | Madison Square Storage

ANGUS-YOUNG
ARCHITECTS/ENGINEERS

Janesville | Madison

MADISON SQUARE STORAGE, LLC

PENNSYLVANIA AVENUE STORAGE BUILDING

> 2230 Pennsylvania Ave Madison, WI 53704

	ISSUANCES / REVISIONS
NO:	DESCRIPTION:
1	UDC + LAND USE SUBMITTAL
Du	e to electronic distribution, this dra

Due to electronic distribution, this drawing may not be printed to the scale indicated on the drawings. Do NOT use scale to determine dimensions or sizes.

No part of this drawing may be used or reproduced in any form or by any means, or st in a database or retrieval system, without prwritten permission of.

ANGUS - YOUNG ASSOCIATES, INC. Copyright © 2023 All Rights Reserved

PROJECT NUMBE 76850

APPROVED BY

REVIEWED BY BMA

> DRAWN BY LMB

NORTHEAST RENDERING





Southeast Corner

**REVIEWED BY** DRAWN BY

SOUTHEAST RENDERING

ISSUANCES / REVISIONS

Due to electronic distribution, this drawing may not be printed to the scale indicated on the drawings. Do NOT use scale to determine dimensions or sizes.

No part of this drawing may be used or reproduced in any form or by any means, or stored in a database or retrieval system, without prior written permission of.

ANGUS - YOUNG ASSOCIATES, INC. Copyright © 2023 All Rights Reserved

APPROVED BY

1 UDC + LAND USE SUBMITTAL

NO: DESCRIPTION:

ANGUS-YOUNG

ARCHITECTS/ENGINEERS

Janesville | Madison

MADISON SQUARE

STORAGE, LLC

PENNSYLVANIA AVENUE

STORAGE BUILDING


2230 Pennsylvania Ave Madison, WI 53704

**A002** 

2230 Pennsylvania Ave | Madison Square Storage

PRELIMINARY - NOT FOR CONSTRUCTION



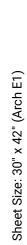



Northwest Corner | Back of Loading Zone

ANGUS-YOUNG
ARCHITECTS/ENGINEERS

Janesville | Madison

MADISON SQUARE STORAGE, LLC

PENNSYLVANIA AVENUE STORAGE BUILDING

> 2230 Pennsylvania Ave Madison, WI 53704


	IOOUANGEO / REVIOI
NO:	DESCRIPTION:
1	UDC + LAND USE SUBMITTAL
Du	e to electronic distribution, tl not be printed to the scale ind drawings. Do NOT use scale
	dimensions or size
	No part of this drawing ma oduced in any form or by any a database or retrieval syste written permission
	ANGUS - YOUNG ASSOCI. Copyright © 2023 All Right

APPROVED BY

REVIEWED BY

DRAWN BY

NORTHWEST RENDERING

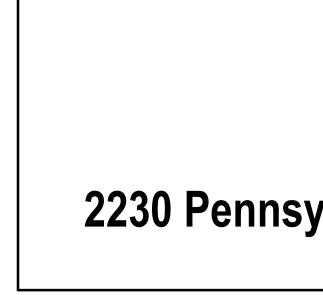



Southwest Corner | Back

ANGUS-YOUNG
ARCHITECTS/ENGINEERS

Janesville | Madison

MADISON SQUARE STORAGE, LLC

PENNSYLVANIA AVENUE STORAGE BUILDING


> 2230 Pennsylvania Ave Madison, WI 53704

1	UDC + LAND USE SUE
3/20/20	24 11:15:37 AM
r	e to electronic distrib not be printed to the s drawings. Do NOT us dimension
	No part of this draw oduced in any form or a database or retrieva written perr
	ANGUS - YOUNG A Copyright © 2023 A
	PROJECT


APPROVED BY


REVIEWED BY

SOUTHWEST RENDERING

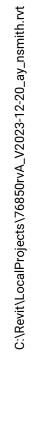



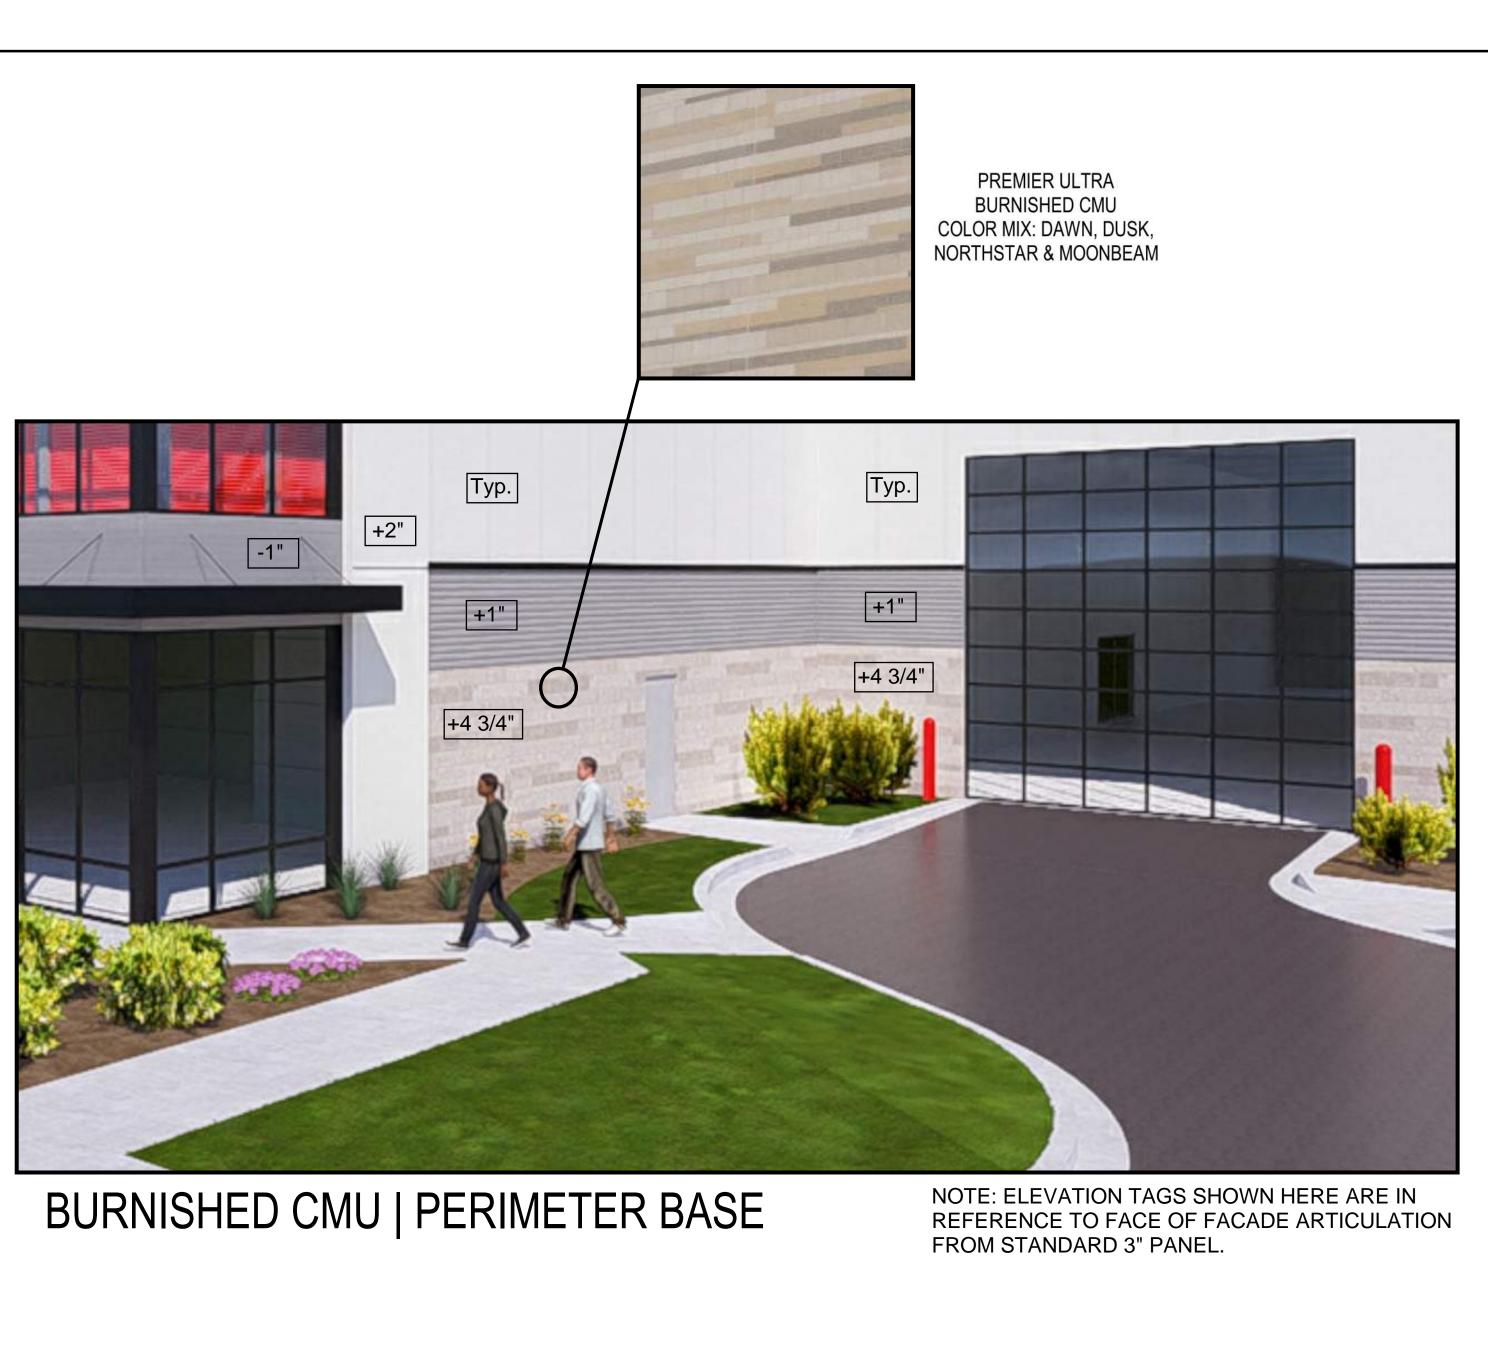


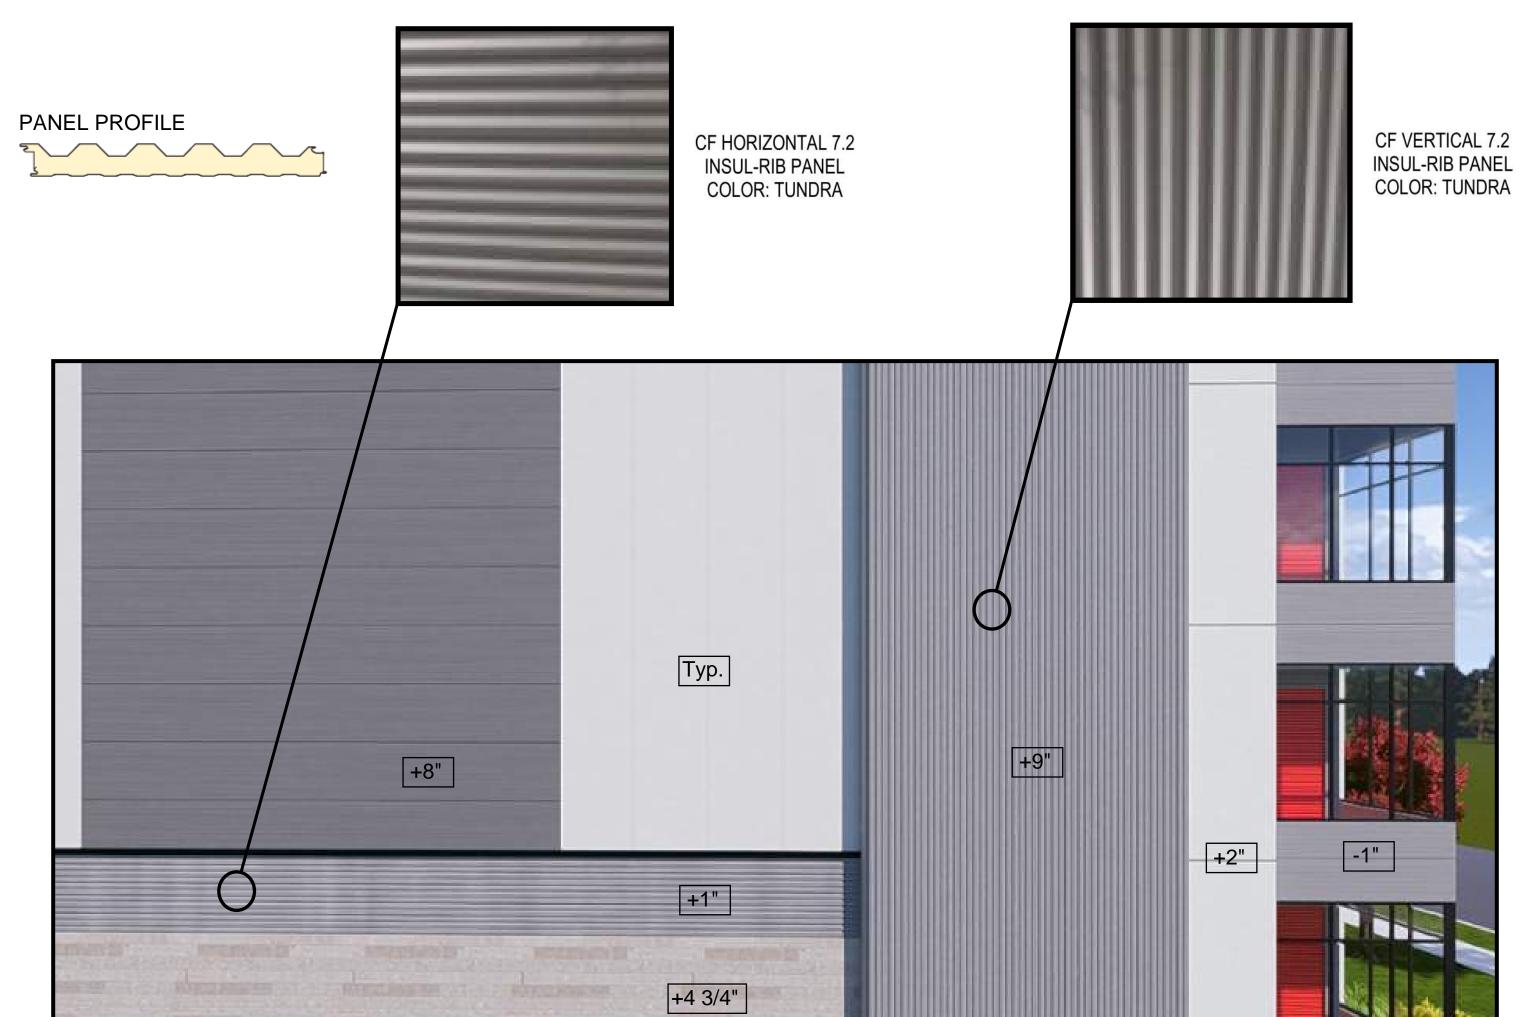

INSUL-RIB PANEL | VERTICAL ACCENT & HORIZONTAL BAND



CF ARCHITECTURAL | VERTICAL FIELD & INFILL

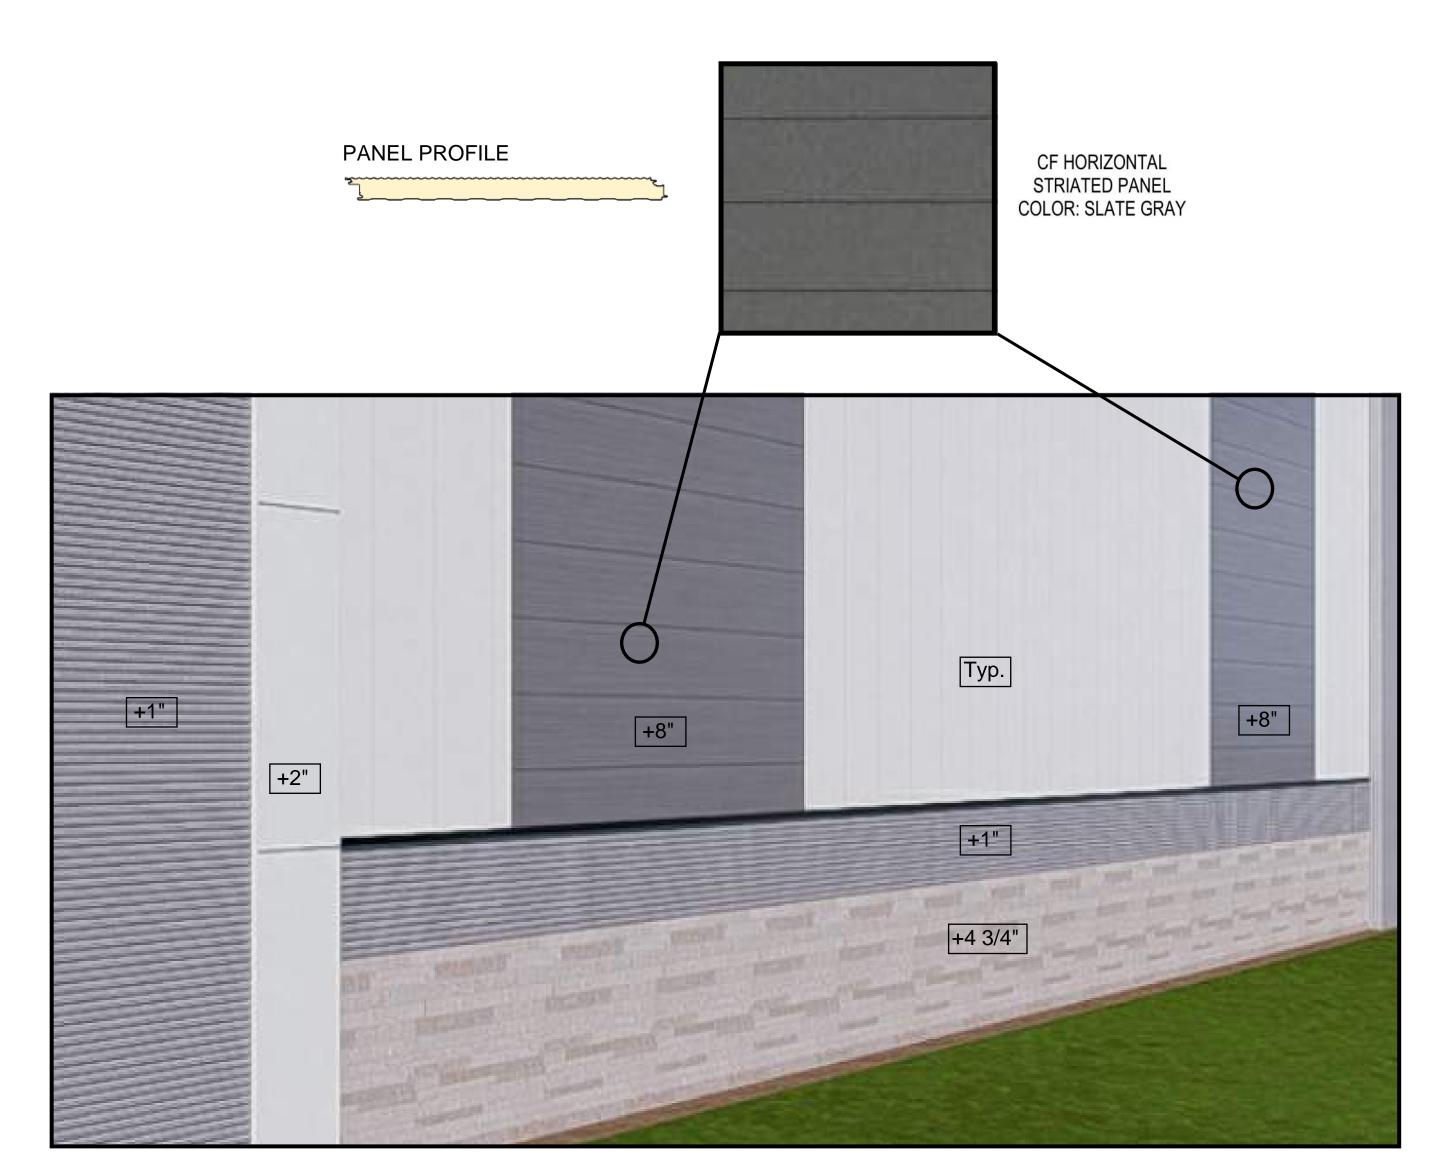

STRIATED PANEL | HORIZONTAL ACCENT



MADISON SQUARE STORAGE, LLC


PENNSYLVANIA AVENUE STORAGE BUILDING

> 2230 Pennsylvania Ave Madison, WI 53704

	ISSUANCES / REVISIONS	
NO:	DESCRIPTION:	D
01	UDC + LAND USE SUBMITTAL	0
2/2/202	4 2:24:48 PM	_
Du r	e to electronic distribution, this draw not be printed to the scale indicated of drawings. Do NOT use scale to deter dimensions or sizes.	on
	No part of this drawing may be used oduced in any form or by any means, a database or retrieval system, witho written permission of.	o u
	ANGUS - YOUNG ASSOCIATES, IN Copyright © 2023 All Rights Reserv	
	PROJECT NUMBER	
_	76850	
	APPROVED BY	
	AYA	

REVIEWED BY

ANGUS-YOUNG ARCHITECTS/ENGINEERS Janesville | Madison MADISON SQUARE STORAGE, LLC PENNSYLVANIA AVENUE STORAGE BUILDING 2230 Pennsylvania Ave Madison, WI 53704 ISSUANCES / REVISIONS O: DESCRIPTION: DATE:
1 UDC + LAND USE SUBMITTAL 03/20/2024 Due to electronic distribution, this drawing may not be printed to the scale indicated on the drawings. Do NOT use scale to determine dimensions or sizes. No part of this drawing may be used or reproduced in any form or by any means, or stored in a database or retrieval system, without prior written permission of. ANGUS - YOUNG ASSOCIATES, INC. Copyright © 2023 All Rights Reserved PROJECT NUMBER APPROVED BY REVIEWED BY DRAWN BY FIRST FLOOR PLAN

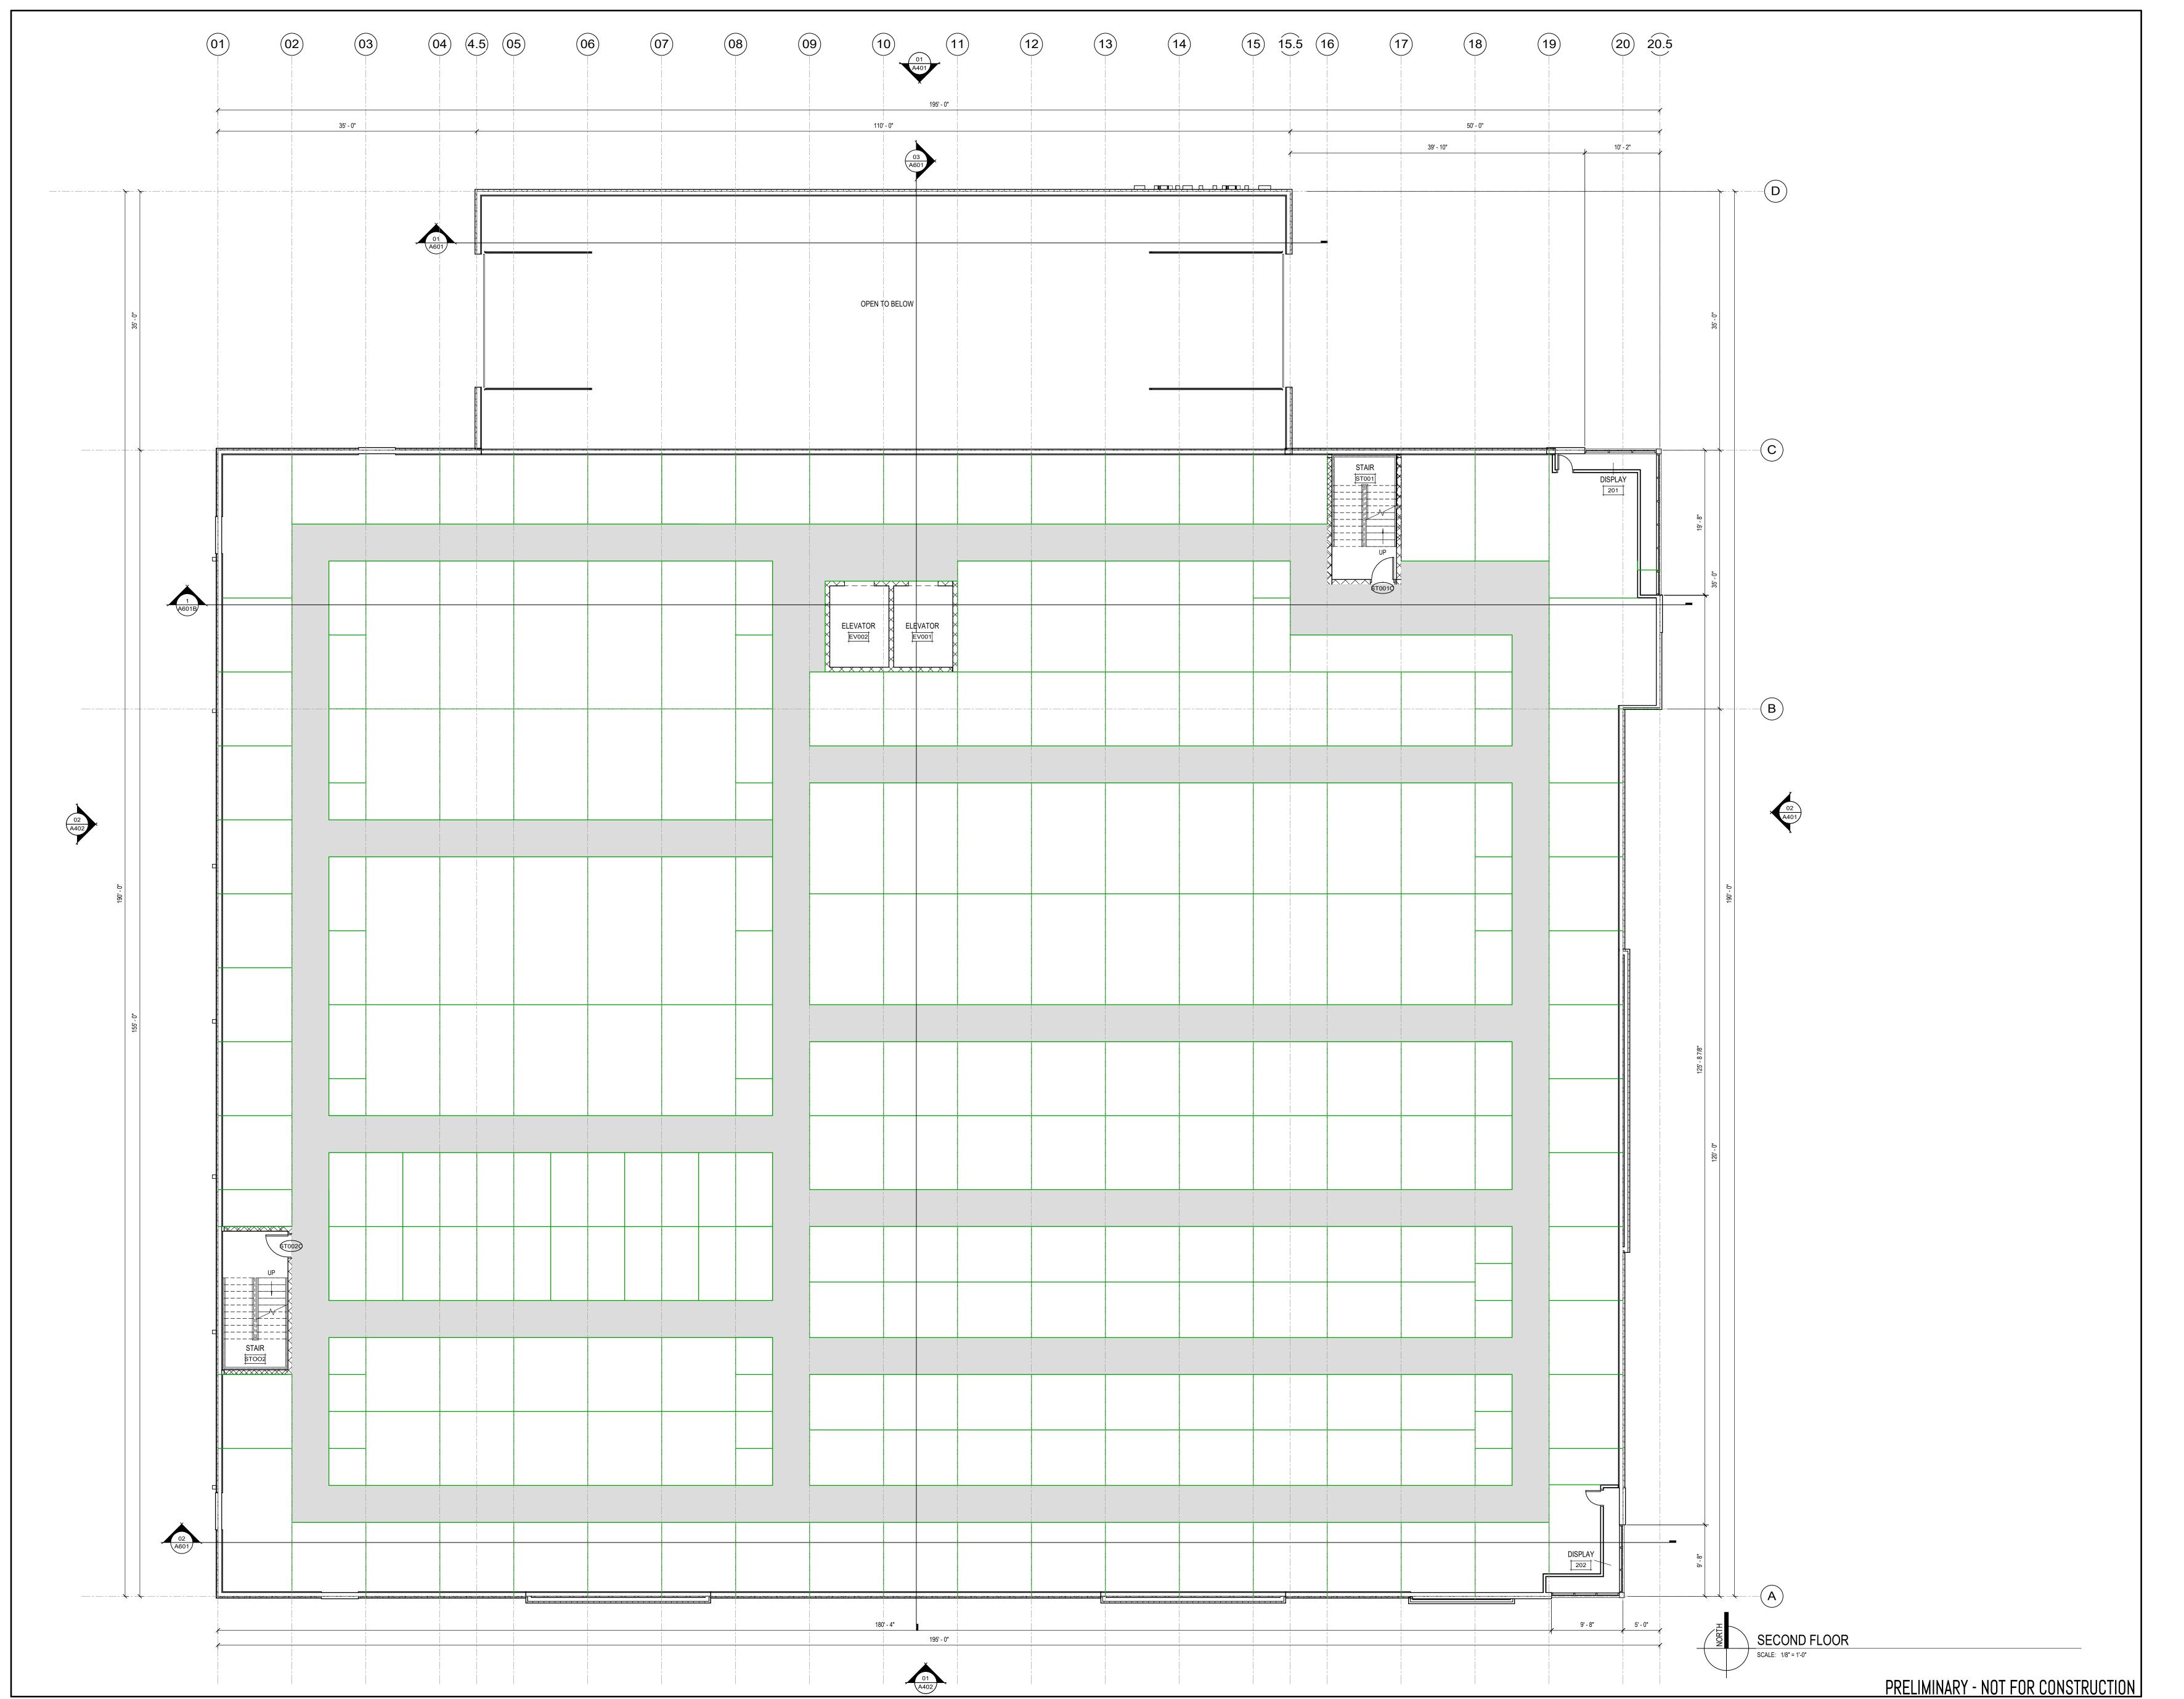

ANGUS-YOUNG
ARCHITECTS/ENGINEERS

Janesville | Madison

MADISON SQUARE STORAGE, LLC

PENNSYLVANIA AVENUE STORAGE BUILDING

> 2230 Pennsylvania Ave Madison, WI 53704

written permission of.

ANGUS - YOUNG ASSOCIATES, INC.
Copyright © 2023 All Rights Reserved

PROJECT NUMBER

76850


APPROVED BY

AYA

REVIEWED BY

DRAWN BY

SECOND FLOOR PLAN

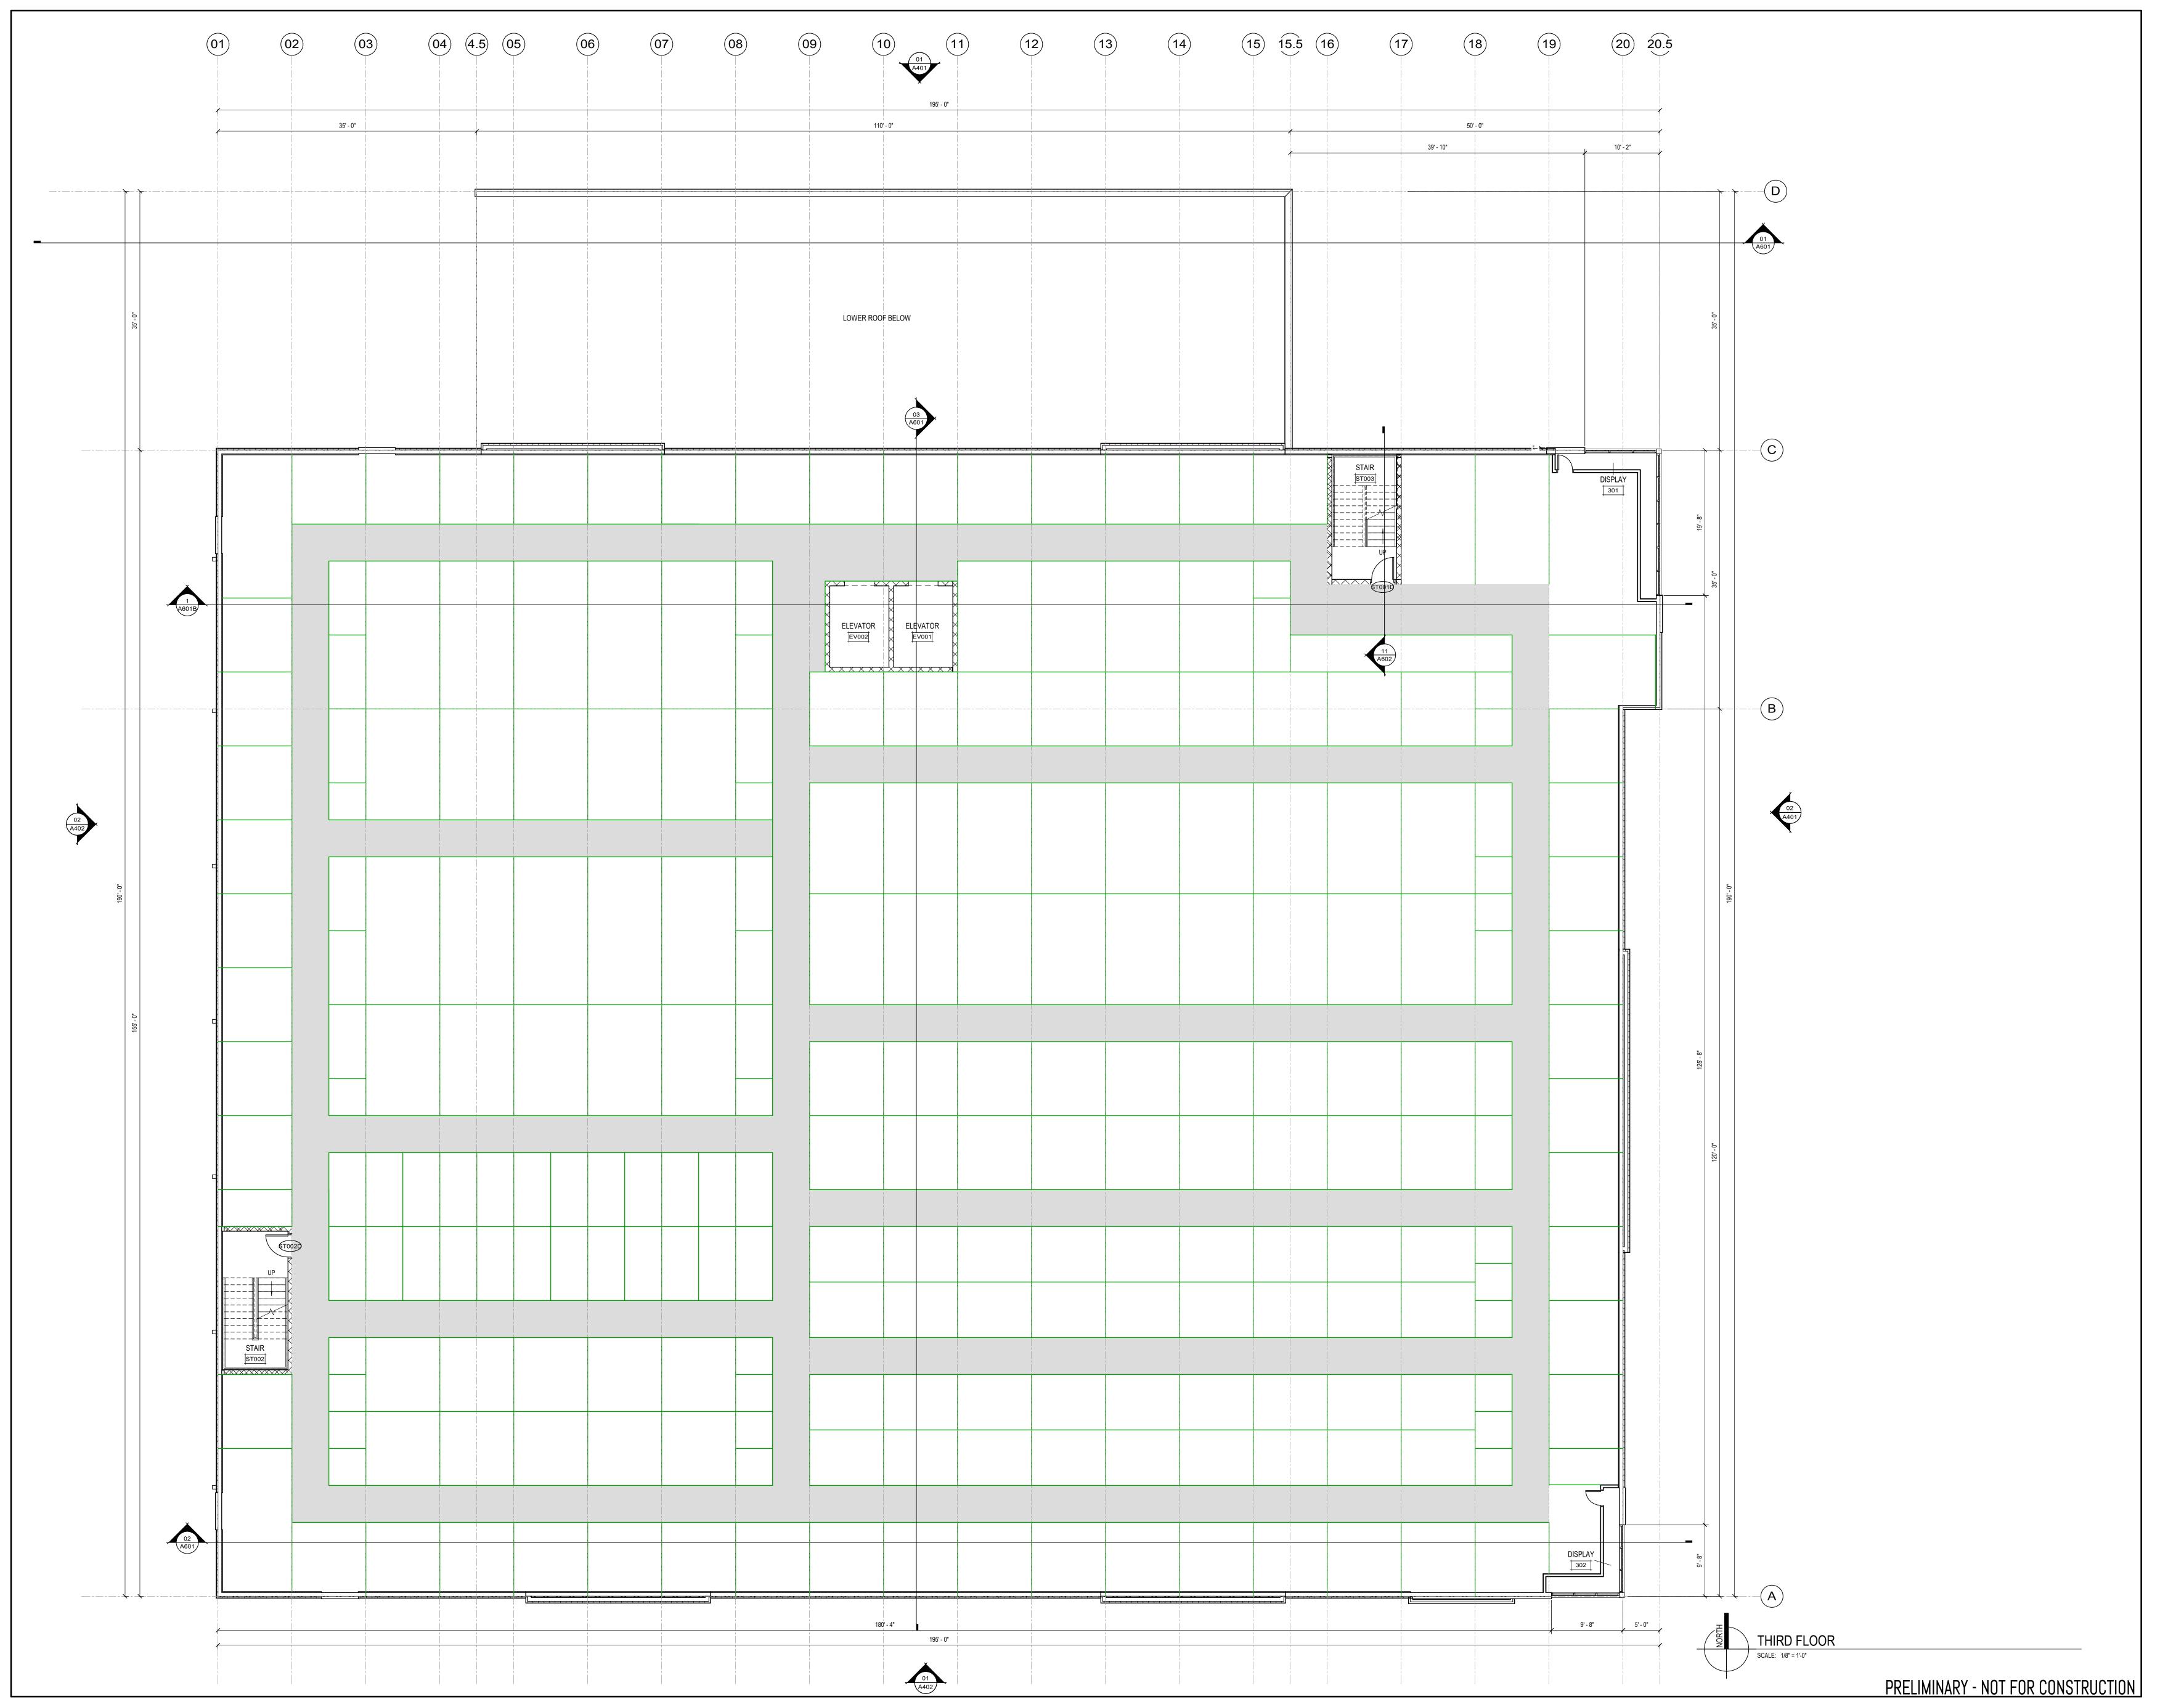

ANGUS-YOUNG ARCHITECTS/ENGINEERS Janesville | Madison

> MADISON SQUARE STORAGE, LLC

PENNSYLVANIA AVENUE STORAGE BUILDING

> 2230 Pennsylvania Ave Madison, WI 53704

ISSUANCES / REVISIONS 01 UDC + LAND USE SUBMITTAL 3/6/2024 2:56:13 PM Due to electronic distribution, this drawing may not be printed to the scale indicated on the drawings. Do NOT use scale to determine dimensions or sizes. No part of this drawing may be used or reproduced in any form or by any means, or stored in a database or retrieval system, without prior written permission of.

ANGUS - YOUNG ASSOCIATES, INC.

Copyright © 2023 All Rights Reserved

PROJECT NUMBER APPROVED BY

REVIEWED BY

DRAWN BY

THIRD FLOOR PLAN

ANGUS-YOUNG
ARCHITECTS/ENGINEERS
Janesville | Madison

MADISON SQUARE
STORAGE, LLC

PENNSYLVANIA AVENUE
STORAGE BUILDING

2230 Pennsylvania Ave
Madison, WI 53704

ISSUANCES / REVISIONS

NO: DESCRIPTION: DATE

01 UDC + LAND USE SUBMITTAL 01/29/2

3/6/2024 2:56:13 PM

Due to electronic distribution, this drawing may

drawings. Do NOT use scale to determine dimensions or sizes.

No part of this drawing may be used or reproduced in any form or by any means, or stored in a database or retrieval system, without prior

not be printed to the scale indicated on the

written permission of.

ANGUS - YOUNG ASSOCIATES, INC.
Copyright © 2023 All Rights Reserved

Copyright © 2023 All Rights Reserved

PROJECT NUMBER


76850

APPROVED BY
AYA

REVIEWED BY
BMA

DRAWN BY

FOURTH FLOOR PLAN

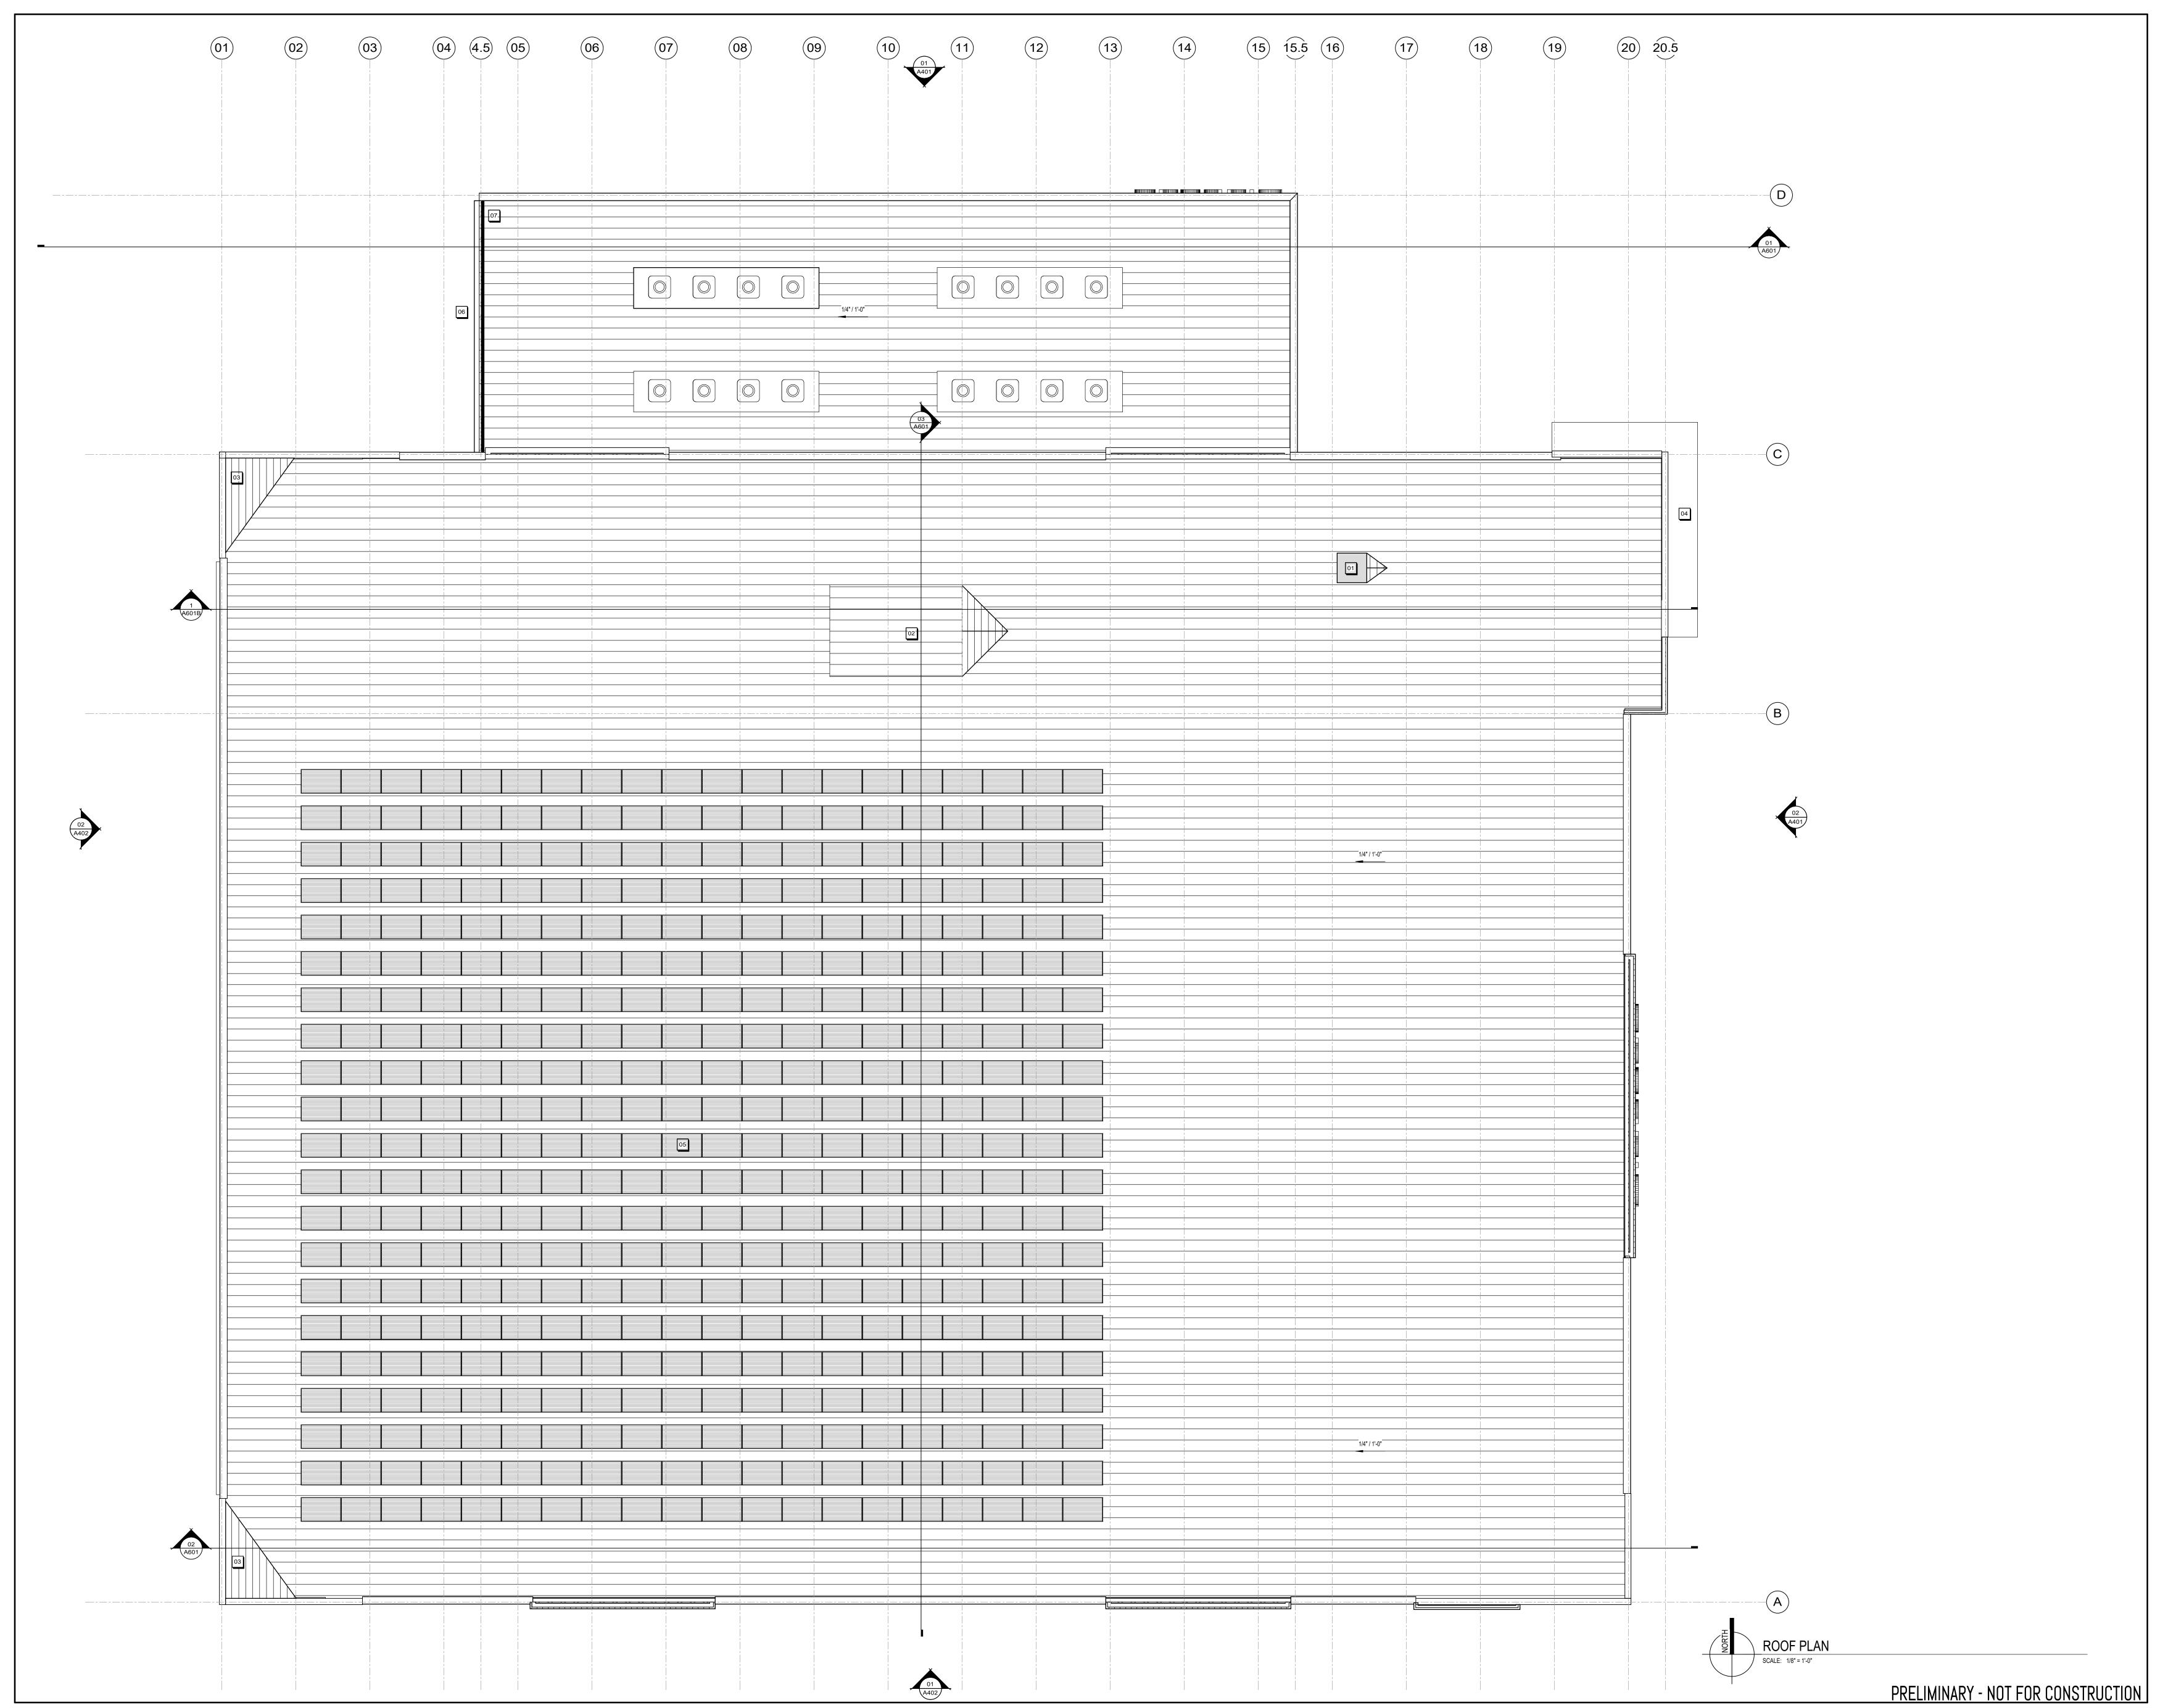

ANGUS-YOUNG
ARCHITECTS/ENGINEERS

Janesville | Madison

MADISON SQUARE STORAGE, LLC

PENNSYLVANIA AVENUE STORAGE BUILDING

> 2230 Pennsylvania Ave Madison, WI 53704

O: DESCRIPTION: DATE:

1 UDC + LAND USE SUBMITTAL 03/20/2024

Due to electronic distribution, this drawing may not be printed to the scale indicated on the drawings. Do NOT use scale to determine dimensions or sizes.

No part of this drawing may be used or reproduced in any form or by any means, or stored in a database or retrieval system, without prior written permission of.

ANGUS - YOUNG ASSOCIATES, INC. Copyright © 2023 All Rights Reserved


PROJECT NUMBER 76850


> APPROVED BY AYA


REVIEWED BY
BMA

DRAWN BY

LMB ROOF PLAN

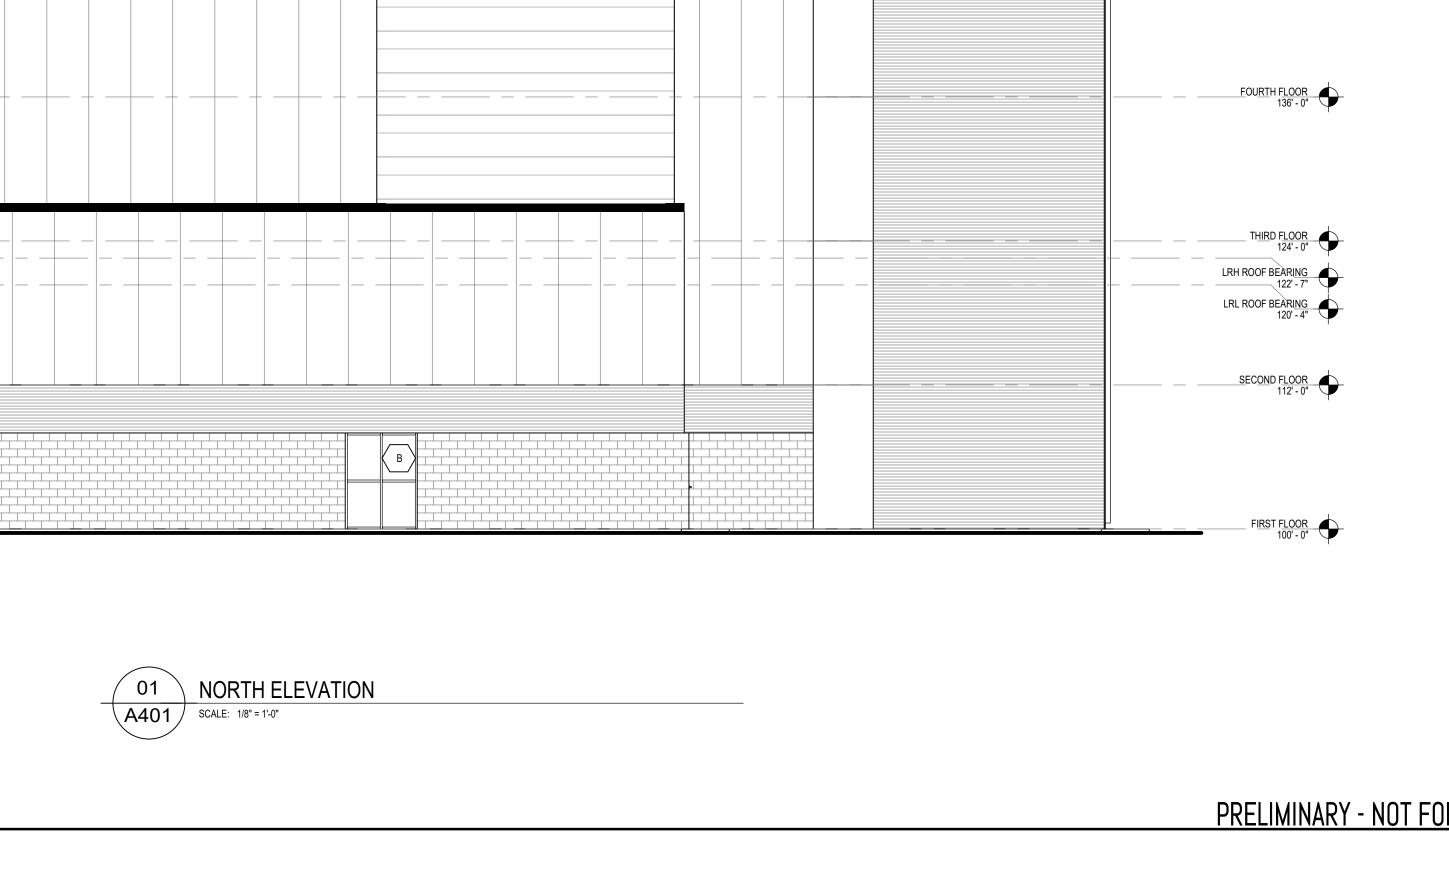

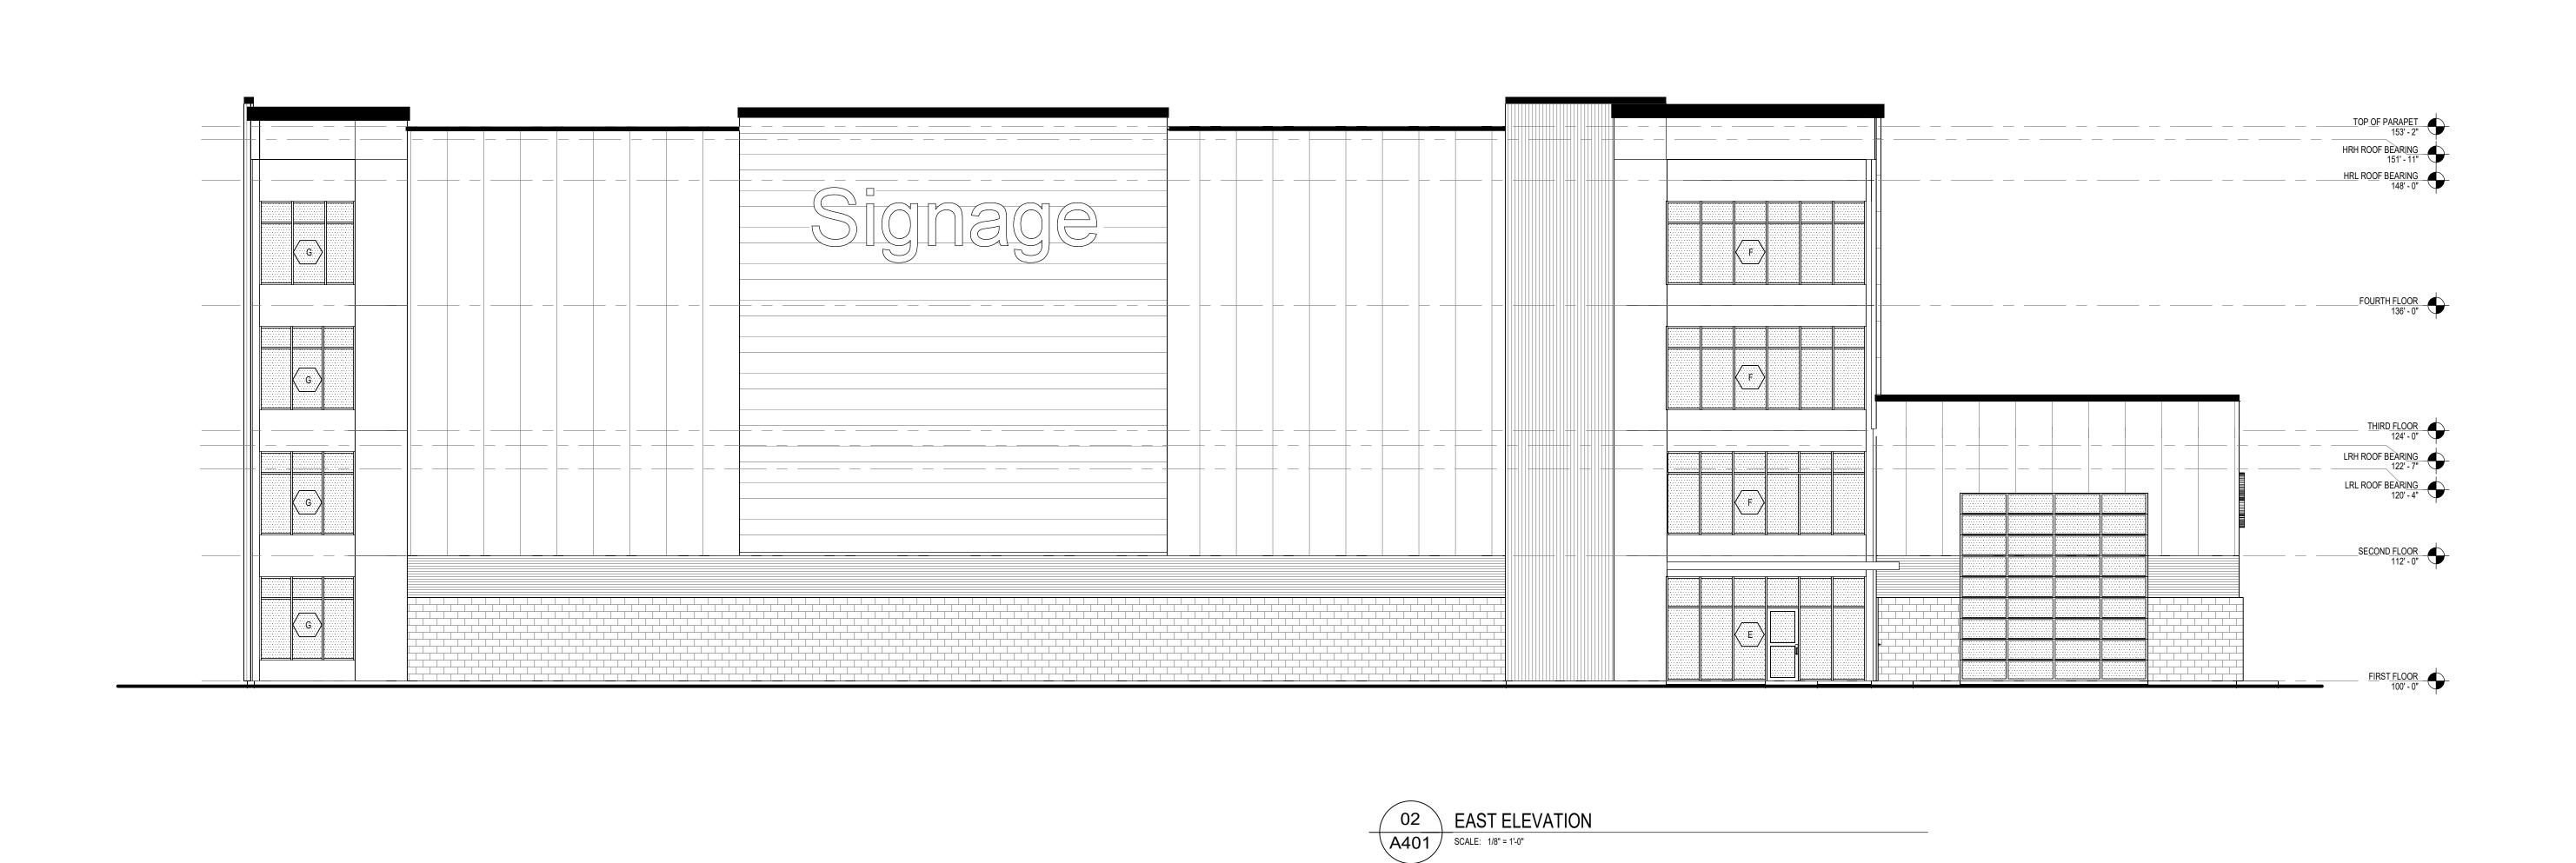

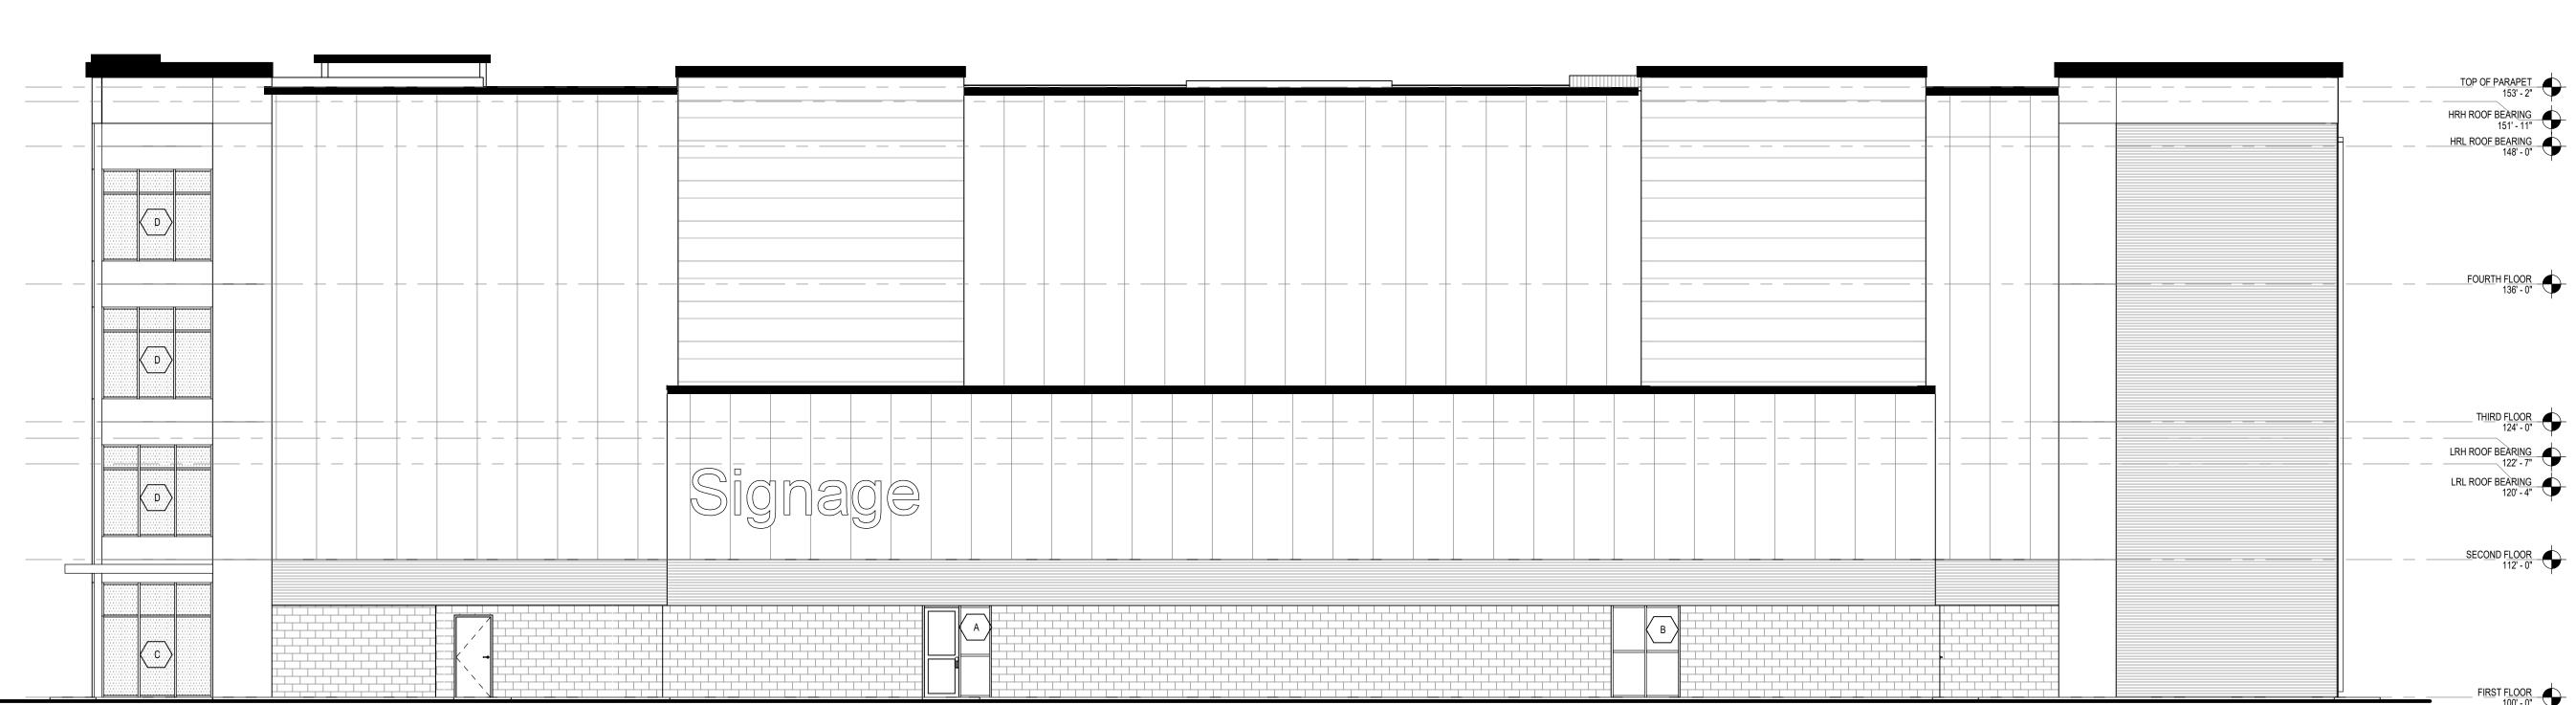

angus-young ARCHITECTS/ENGINEERS Janesville | Madison MADISON SQUARE STORAGE, LLC PENNSYLVANIA AVENUE STORAGE BUILDING 2230 Pennsylvania Ave Madison, WI 53704 ISSUANCES / REVISIONS NO: DESCRIPTION: 1 UDC + LAND USE SUBMITTAL

Due to electronic distribution, this drawing may not be printed to the scale indicated on the drawings. Do NOT use scale to determine

dimensions or sizes. No part of this drawing may be used or

reproduced in any form or by any means, or stored in a database or retrieval system, without prior written permission of. ANGUS - YOUNG ASSOCIATES, INC. Copyright © 2023 All Rights Reserved

PROJECT NUMBER


APPROVED BY

REVIEWED BY

EXTERIOR ELEVATIONS

DRAWN BY



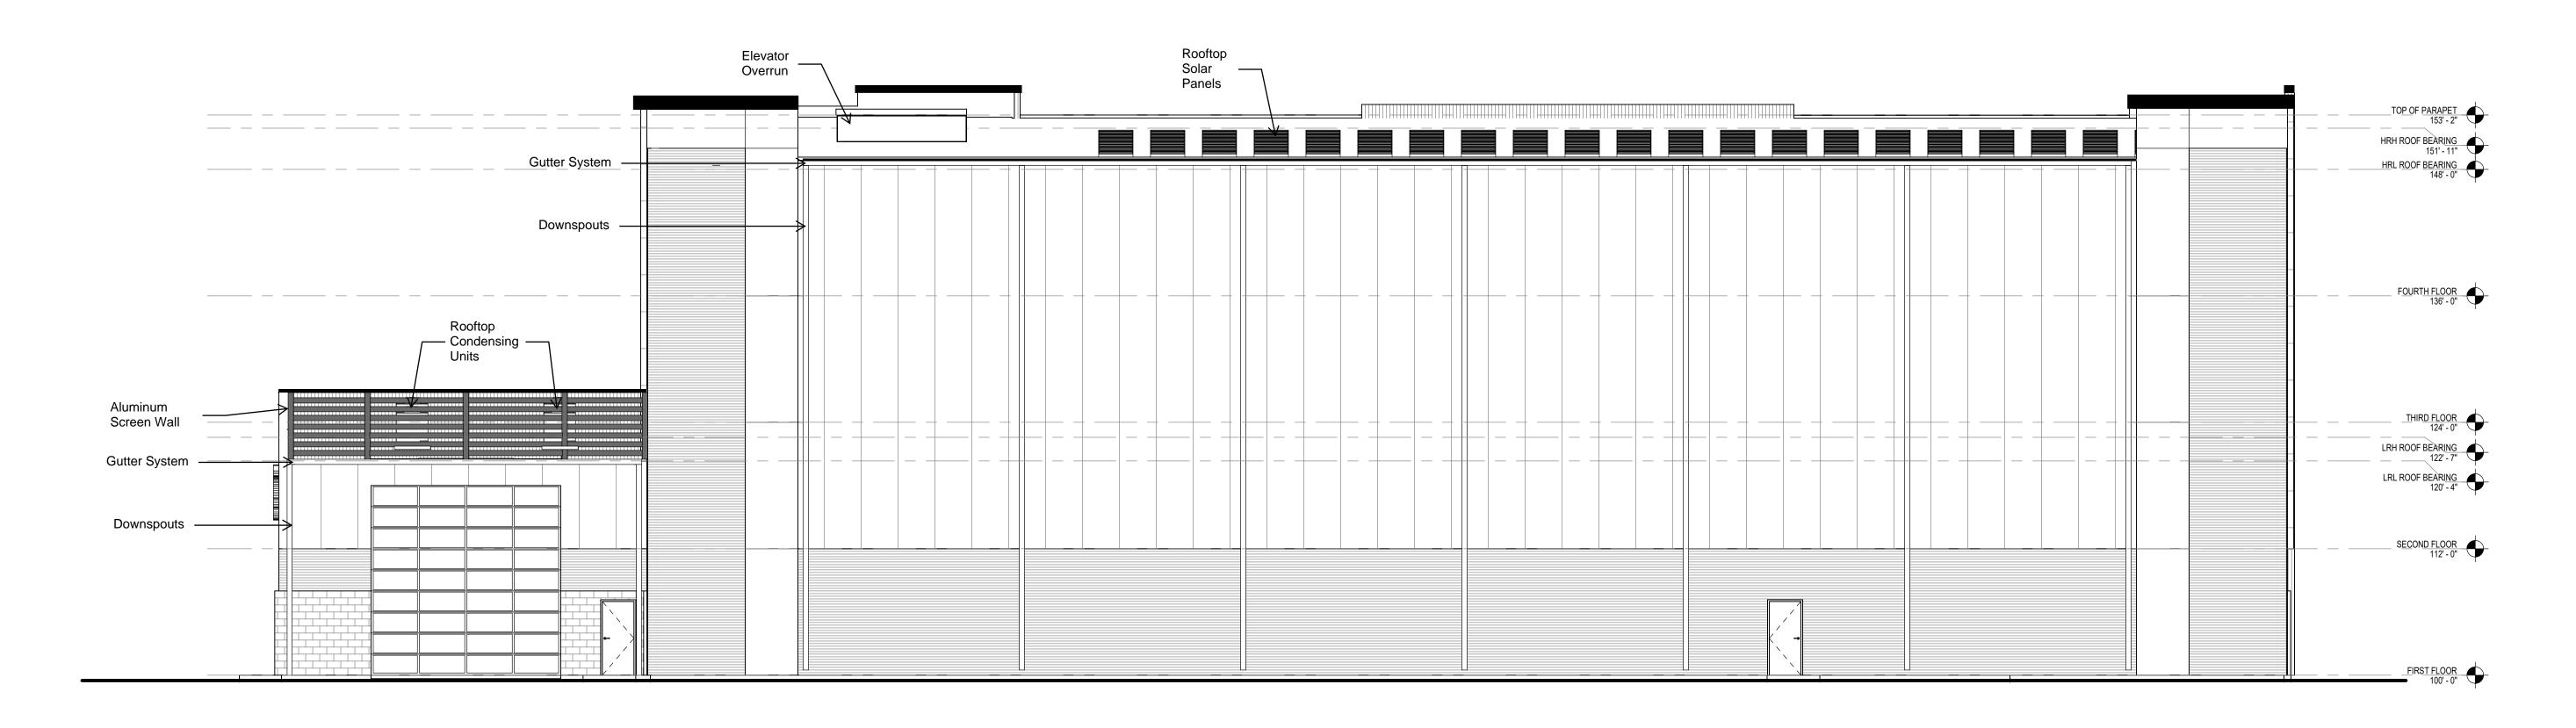



	TOP OF
	HRH ROO
	FOUF
	LRL ROO
	SECO
	G FIF



ANGUS-YOUNG
ARCHITECTS/ENGINEERS

Janesville | Madison

MADISON SQUARE STORAGE, LLC

PENNSYLVANIA AVENUE STORAGE BUILDING

> 2230 Pennsylvania Ave Madison, WI 53704

ISSUANCES / REVISIONS			
NO:	DESCRIPTION:	DATE:	
2	DD PRICING PACKAGE	03/20/202	
3/20/2024 11:15:39 AM  Due to electronic distribution, this drawing may not be printed to the scale indicated on the drawings. Do NOT use scale to determine dimensions or sizes.			
	No part of this drawing may be use oduced in any form or by any means, a database or retrieval system, withowritten permission of.	or store	
	ANGUS - YOUNG ASSOCIATES, IN Copyright © 2023 All Rights Reserv		


PROJECT NUMBER

APPROVED BY

**REVIEWED BY** 

DRAWN BY

EXTERIOR ELEVATIONS

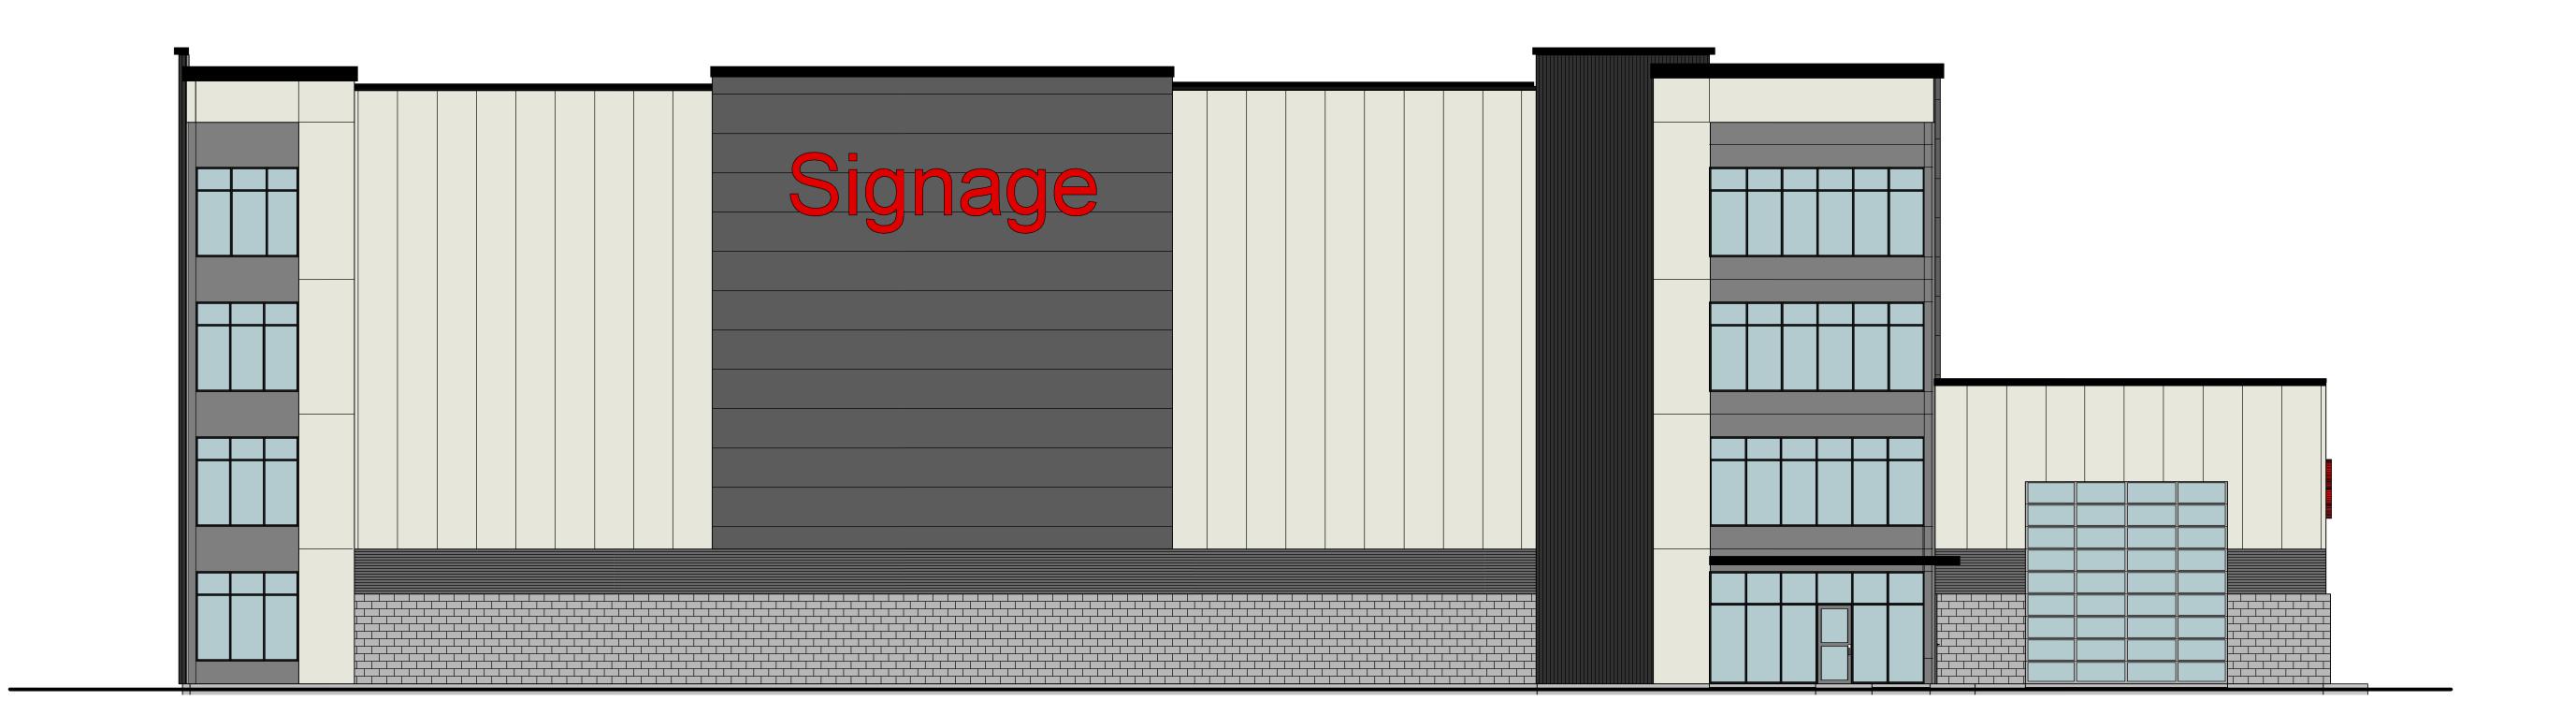

O2 EAST ELEVATION - COLORED

SCALE: 1/8" = 1'-0"





ANGUS-YOUNG
ARCHITECTS/ENGINEERS

Janesville | Madison

MADISON SQUARE STORAGE, LLC

PENNSYLVANIA AVENUE STORAGE BUILDING

> 2230 Pennsylvania Ave Madison, WI 53704

ISSUANCES / REVISIONS

NO: DESCRIPTION: DATE:

1 UDC + LAND USE SUBMITTAL 03/20/2024

3/20/2024 11.15.42 AM

Due to electronic distribution, this drawing may not be printed to the scale indicated on the drawings. Do NOT use scale to determine dimensions or sizes.

No part of this drawing may be used or reproduced in any form or by any means, or stored in a database or retrieval system, without prior written permission of.

ANGUS - YOUNG ASSOCIATES, INC. Copyright © 2023 All Rights Reserved


A403

APPROVED BY

REVIEWED BY


DRAWN BY

EXTERIOR ELEVATIONS - COLOR

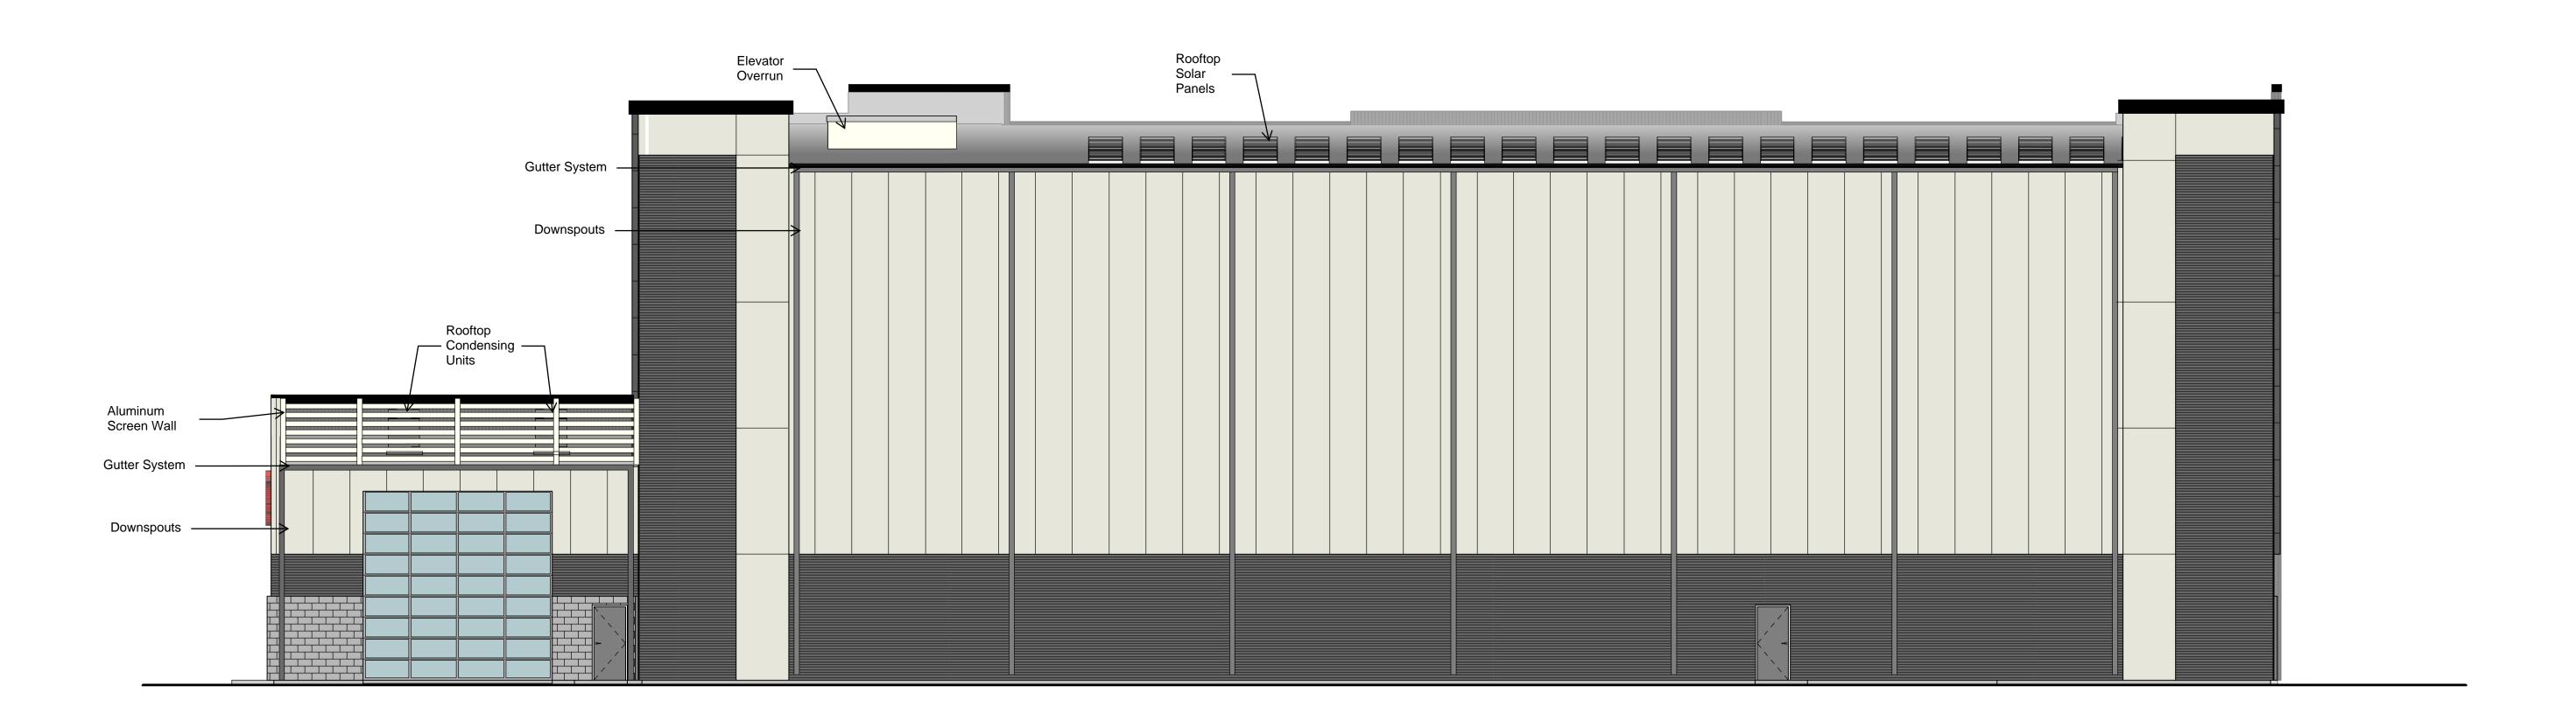

02 WEST ELEVATION - COLORED

SCALE: 1/8" = 1'-0"

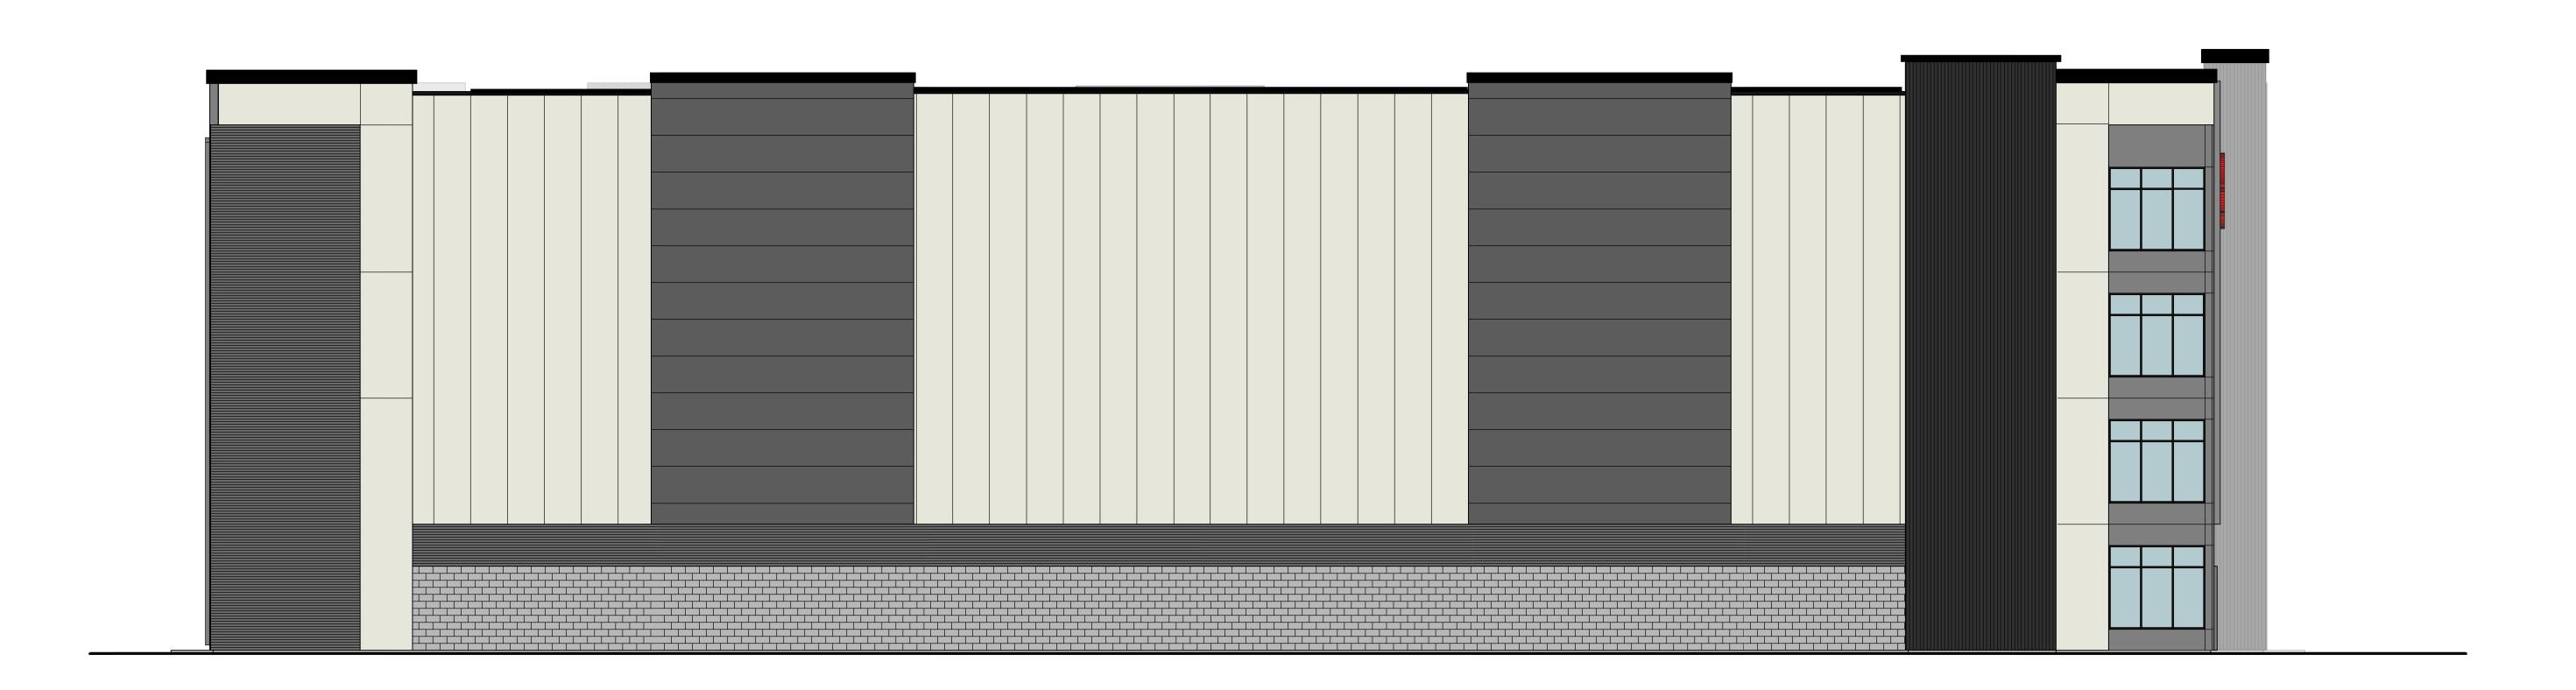



ANGUS-YOUNG
ARCHITECTS/ENGINEERS

Janesville | Madison

MADISON SQUARE STORAGE, LLC

PENNSYLVANIA AVENUE STORAGE BUILDING

> 2230 Pennsylvania Ave Madison, WI 53704

ISSUANCES / REVISIONS

NO: DESCRIPTION: DATE:

1 UDC + LAND USE SUBMITTAL 03/20/2024

3/20/2024

3/20/2024 11:15:44 AM

Due to electronic distribution, this drawing may not be printed to the scale indicated on the drawings. Do NOT use scale to determine dimensions or sizes.

No part of this drawing may be used or reproduced in any form or by any means, or stored in a database or retrieval system, without prior written permission of.

ANGUS - YOUNG ASSOCIATES, INC. Copyright © 2023 All Rights Reserved

PROJECT NUMBER
76850

APPROVED BY

REVIEWED BY

DRAWN BY

EXTERIOR ELEVATIONS - COLOR

PRELIMINARY - NOT FOR CONSTRUCTION

Project	Catalog #	Туре	
Prepared by	Notes	Date	



# **McGraw-Edison**

# **GLEON Galleon**

Area / Site Luminaire

#### **Product Features**







## Interactive Menu

- Ordering Information page 2
- Mounting Details page 3
- Optical Distributions page 4
- Product Specifications page 4
- Energy and Performance Data page 4
- Control Options page 9

#### **Product Certifications**


















## **Quick Facts**

- Lumen packages range from 4,200 80,800 (34W - 640W)
- Efficacy up to 156 lumens per watt
- · Options to meet Buy American and other domestic preference requirements

# Connected Systems

- WaveLinx
- Enlighted

#### **Dimensional Details**

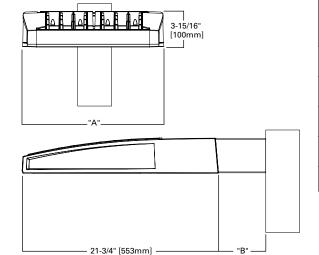

Number of Light Squares	"A" Width	"B" Standard Arm Length	"B" Extended Arm Length <sup>1</sup>	"B" QM Arm Length	"B" QML Length	"B" QMEA Length
1-4	15-1/2"	7"	10"	10-5/8"		16-9/16"
5-6	21-5/8"	7"	10"	10-5/8"		16-9/16"
7-8	27-5/8"	7"	13"	10-5/8"	10-5/16"	
9-10	33-3/4"	7"	16"		10-5/16"	
NOTES:	nuirements and additi	! line out one Mann	tion Details assets		l	

1. Visit <a href="https://www.designlights.org/search/">https://www.designlights.org/search/</a> to confirm qualification. Not all product variations are DLC qualified. 2. IDA Certified for 3000K CCT and warmer only.



**McGraw-Edison GLEON Galleon** 

#### Ordering Information

SAMPLE NUMBER: GLEON-SA4C-740-U-T4FT-GM

Product Family 1,2 Configuration	t Engine Drive Current	Color Voltage Distribution		Mounting	Finish	
GLEON=Galleon BAA-GLEON=Galleon, Buy American Act Compliant 35 TAA-GLEON=Galleon, Trade Agreements Act Compliant 35 Compliant 35 SA5=5 Squares SA6=6 Squares SA7=7 Squares SA9=9 Squares SA9=9 Squares SA0=10 Squares	5 5 5	722=70CRI, 2200K 727=70CRI, 2700K 730=70CRI, 3000K 735=70CRI, 3500K 740=70CRI, 4000K 750=70CRI, 5000K 760=70CRI, 6000K 827=80CRI, 2700K 830=80CRI, 3000K AMB=Amber, 590nm 14, 16	U=120-277V 1=120V 2=208V 3=240V 4=277V 8=480V 7.8 9=347V 7	T2=Type II T2R=Type II Roadway T3=Type III Roadway T3F=Type III Roadway T4FT=Type IV Forward Throw T4W=Type IV Wide SMQ=Type V Square Medium SWQ=Type V Square Wide SL2=Type II w/Spill Control SL3=Type II w/Spill Control SL4=Type IV w/Spill Control SL4=Type IV w/Spill Control SL4=Type Spill Light Eliminator Left SLR=90° Spill Light Eliminator Right RW=Rectangular Wide Type I AFL=Automotive Frontline	[Blank]=Arm for Round or Square Pole EA=Extended Arm 9 MA=Mast Arm Adapter 10 MM=-Wall Mount QM-Quick Mount Arm (Standard Length) 11 QMEA=Quick Mount Arm (Extended Length) 12 QML=Quick Mount Arm (Standard Length, Large) 37	AP=Grey BZ=Bronze BK=Black DP=Dark Platinum GM=Graphite Metallic WH=White RALXX=Custom Color
Options (Add as Suffix)		Controls and	Systems Option	s (Add as Suffix)	Accessories (Order Separately	) <sup>36</sup>
DIM-External 0-10V Dimming Leads <sup>19, 20</sup> F=Single Fuse (120, 277 or 347V Specify V FF=Double Fuse (208, 240 or 480V Specify 20K=Series 20kV UL 1449 Surge Protective 2L=Two Circuits <sup>17, 18</sup> HA=50°C High Ambient HSS=Installed House Side Shield <sup>28</sup> GRSBK=Glare Reducing Shield, Black <sup>23</sup> GRSBK=Glare Reducing Shield, Black <sup>23</sup> GRSBK=Glare Reducing Shield, White <sup>23</sup> LCF=Light Square Trim Painted to Match HMT=Installed Mesh Top TH=Tool-less Door Hardware CC=Coastal Construction finish <sup>3</sup> L90=Optics Rotated 90° Left R90=Optics Rotated 90° Right CE=CE Marking <sup>29</sup> AHD145=After Hours Dim, 5 Hours <sup>22</sup> AHD245=After Hours Dim, 6 Hours <sup>22</sup> AHD255=After Hours Dim, 7 Hours <sup>22</sup> AHD255=After Hours Dim, 8 Hours <sup>22</sup> DALI=DALI Drivers	ousing 27 ousing	=Dimming Occupancy Sens. 20=Motion Sensor for ON/OF 40W=Motion Sensor for ON/OF -L20=Bi-Level Motion Sensor, -L40W=Bi-Level Motion Sensor, -L40W=Bi-Level Motion Sensor, -L40W=Bi-Level Motion Sensor for Di IM-L40W=Motion	ceptacle 21 or with Bluetool or with Bluetool or with Bluetool F Operation, 9' - DFF Operation, 9' - 9' - 20' Mountin or, 21' - 40' Mour mming Operatio lock Receptacle ock Receptacle og Motion and D ang Motion and D bright Motion and D ary bright Motion and criver, Dimming Mot 32 32 33 Mounting Heigh ensor (9' - 20' Mounting Heigh en	1' - 40' Mounting Height 24' g gheight 14'.25' sting Height 24'.25' n, 9' - 20' Mounting Height 24' ion, 21' - 40' Mounting Height 24' aylight, Bluetooth Programmable, aylight, Bluetooth Programmable, ion and Daylight, Bluetooth ion and Daylight, Bluetooth I Daylight, WAC Programmable, I Daylight, WAC Pro	OA/RA1013-Photocontrol Shorting Cap MA1252-10kV Surge Module Replacement MA1036-XX-Single Tenon Adapter for 2-3/8" 0.D. Te MA1037-XX-2@180" Tenon Adapter for 2-3/8" 0.D. Te MA1037-XX-2@120" Tenon Adapter for 2-3/8" 0.D. Te MA1188-XX-4@90" Tenon Adapter for 2-3/8" 0.D. Te MA1189-XX-2@90" Tenon Adapter for 2-3/8" 0.D. Te MA1190-XX-3@90" Tenon Adapter for 2-3/8" 0.D. Te MA1190-XX-3@90" Tenon Adapter for 2-3/8" 0.D. Te MA1038-XX-Single Tenon Adapter for 3-1/2" 0.D. Te MA1038-XX-Single Tenon Adapter for 3-1/2" 0.D. Te MA1038-XX-3@120" Tenon Adapter for 3-1/2" 0.D. Te MA1193-XX-3@90" Tenon Adapter for 3-1/2" 0.D. Te MA1195-XX-3@90" Tenon Adapter for 3-1/2" 0.D. Te MA1193-XX-3@90" Tenon Adapter for 3-1/2" 0.D. Te MA1193-	Tenon Tenon Tenon enon enon Tenon Te

- NOTES.

  1. Customer is responsible for engineering analysis to confirm pole and fixture compatibility for all applications. Refer to our white paper WP513001EN for additional support information.

  2. DesignLights Consortium® Qualified. Refer to www.designlights.org Qualified Products List under Family Models
- for details.

- for details.

  3. Coastal construction finish salt spray tested to over 5,000-hours per ASTM B117, with a scribe rating of 9 per ASTM D1654. Not available with TH option.

  4. Not compatible with MSH-4LXX or MSJ-1LXX sensors.

  5. Not compatible with standard quick mount arm (QMEA).

  6. Not compatible with standard quick mount arm (QMI) or extended quick mount arm (QMEA).

  7. Requires the use of an internal step down transformer when combined with sensor options. Not available with sensor at 1200mA. Not available in combination with the HA high ambient and sensor options at 1A. 480V must utilize Wye system only. Per HCF, cont for use with ungrounded systems, impedance grounded systems or corner grounded dealth of Delta systems.)

  9. May be required when two or more luminaires are oriented on a 90° or 120° drilling pattern. Refer to arm mounting requirement table.
- requirement table.

- requirement table.

  10. Factory installed.

  11. Maximum 8 light squares.

  12. Maximum 6 light squares.

  13. Requires ZW or ZD receptacle.

  14. Narrow-band 950m + /- 5mm for wildlife and observatory use. Choose drive current A; supplied at 500mA drive current only. Available with 5WQ, 5MQ, St.2, St.3 and SL4 distributions. Can be used with HSS option.

  15. Set of 4 pcs. One set required per Light Square.

  16. Not available with HA option.

  17. ZL is not available with MS, MS/X or MS/DIM at 347V or 480V. ZL in SA2 through SA4 requires a larger housing, normally used for SA5 or SA6. Extended arm option may be required when mounting two or more fixtures per pole at 90° or 120°. Refer to arm mounting requirement table.
- 18. Not available with Enlighted wireless sensors.

- 16. Not available will Enightee wheess sensors.

  19. Cannot be used with other control options.

  20. Low voltage control lead brought out 18" outside fixture.

  21. Not available if any "MS" sensor is selected. Motion sensor has an integral photocell.

  22. Requires the use of BPC photocontrol or the PR7 or PR photocontrol receptacle with photocontrol accessory. See After Hours Dim supplemental guide for additional information.

  23. Not for use with T4FT, T4W or SL4 optics. See IES files for details.
- 23. Not for use with T4FT, T4W or SL4 optics. See IES files for details.

  24. The FSIR-T00 configuration tool is required to adjust parameters including high and low modes, sensitivity, time delay, cutoff and more. Consult your lighting representative at Cooper Lighting Solutions for more information.

  25. Replace X with number of Light Squares operating in low output mode.

  26. Enlighted wireless sensors are factory installed only requiring network components LWP-EM-1, LWP-GW-1 and LWP-PoE8 in appropriate quantities.

  27. Not available with house side shield (HSS).

  28. Not for use with 5NQ, 5MQ, 5WQ or RW optics. A black trim plate is used when HSS is selected.

  29. CE is not available with the LWR, MS, MS/X, MS/DIM, BPC, PR or PR7 options. Available in 120-277V only.

  30. One required for each Light Square.

- 30. One required for each Light Square.
   31. Requires PR7.
   32. Replace XX with sensor color (WH, BZ or BK.)
   33. WAC Gateway required to enable field-configurability: Order WAC-PoE and WPOE-120 (10V to PoE injector) power supply if needed.
   34. Smart device with mobile application required to change system defaults. See controls section for details.
   35. Only product configurations with these designated prefixes are built to be compliant with the Buy American Act of 1933 (BAA) or Trade Agreements Act of 1979 (TAA), respectively. Please refer to DOMESTIC PREFERENCES website for more information. Components shipped separately may be separately analyzed under domestic preference requirements.
   36. For BAA or TAA requirements, Accessories sold separately will be separately analyzed under domestic preference requirements.
- for further information. 37. Available for 7 10 squares.

#### LumenSafe Integrated Network Security Camera Technology Options (Add as Suffix)

Product Family	Camera Type	Data Backhaul			
L=LumenSafe Technology	D=Standard Dome Camera H=Hi-Res Dome Camera Z=Remote PTZ Camera	A=Cellular, AT&T	R=Cellular, Rogers W=Wi-Fi Networking w/ Omni-Directional Antenna E=Ethernet Networking		



McGraw-Edison GLEON Galleon


## **Mounting Details**

#### **Quick Mount Arm** QM and QMEA Pole Mount (1 - 8 squares) QML Pole Mount (7 - 10 squares) Standard Arm (Drilling Pattern) (Includes fixture adapter) TYPE "N" 3/4" [19mm] Diameter Hole 1-1/4" [32mm] 1-7/16" [34mm] 4-7/8" [124mm] [51mm] --3/4" [44mm] 4-7/8" 6-15/16" [177mm] [124mm] 7-1/8" <sup>[</sup> [180mm] 7/8" [22mm] 4" [102mm] 9/16" -(2) 9/16" [14mm] Diameter Holes [15mm] Dia. Hole 5-11/16" [144mm] —9-16" [15mm] Dia. Hole 4-15/16" 3-3/4"


10-5/8" -[269mm] —


# QM Quick Mount Arm (Standard, 1-8 squares)


21-3/4" [553mm]-

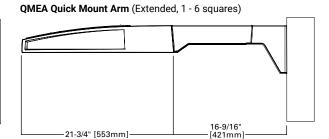

[76mm]

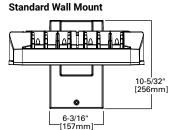


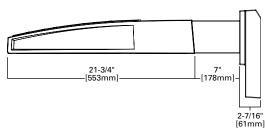

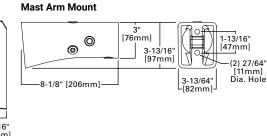

#### **Arm Mounting Requirements**

Number of Light Squares	Standard Arm @ 90° Apart	Standard Arm @ 120° Apart	Quick Mount Arm @ 90° Apart	Quick Mount Arm @ 120° Apart
1	Standard	Standard	QM Extended	Quick Mount
2	Standard	Standard	QM Extended	Quick Mount
3	Standard	Standard	QM Extended	Quick Mount
4	Standard	Standard	QM Extended	Quick Mount
5	Extended	Standard	QM Extended	Quick Mount
6	Extended	Standard	QM Extended	Quick Mount
7	Extended	Extended		Quick Mount
8	Extended	Extended		Quick Mount
9	Extended	Extended		
10	Extended	Extended	-	

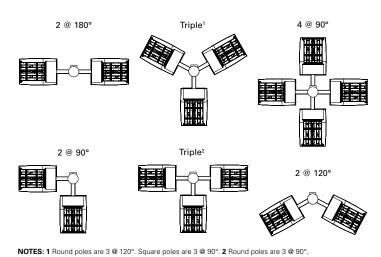

3 Shown with 4 square configurations


#### **Fixture Weights and EPAs**

Number of Light Squares	Weight with Standard and Extended Arm (lbs.)	EPA with Standard and Extended Arm (Sq. Ft.)	Weight with QM Arm (lbs.)	EPA with QM Arm (Sq. Ft.)	Weight with QML (lbs.)	EPA with QML (Sq. Ft.)	Weight with QMEA (lbs.)	EPA with QMEA (Sq. Ft.)
1-4	33	0.96	35	1.11			38	1.11
5-6	44	1.00	46	1.11			49	1.11
7-8	54	1.07	56	1.11	58	1.11		
9-10	63	1.12			67	1.11		



**McGraw-Edison GLEON Galleon** 

## **Optical Distributions**

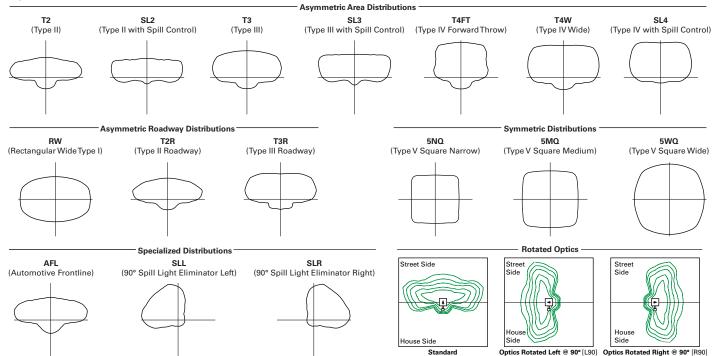

## **Product Specifications**

- Extruded aluminum driver enclosure
- Heavy-wall, die-cast aluminum end caps
- Die-cast aluminum heat sinks
- · Patent pending interlocking housing and heat sink

- Patented, high-efficiency injection-molded AccuLED Optics technology
- 16 optical distributions
- 3 shielding options including HSS, GRS and PFS
- IDA Certified (3000K CCT and warmer only)

#### Electrical

LED drivers are mounted to removable tray

- assembly for ease of maintenance
- Standard with 0-10V dimming
- Standard with Cooper Lighting Solutions proprietary circuit module designed to withstand 10kV of transient line surge
- Suitable for operation in -40  $^{\circ}$ C to 40  $^{\circ}$ C ambient environments. Optional 50  $^{\circ}$ C high ambient (HA) configuration.

#### Mounting

- Standard extruded arm includes internal bolt guides and round pole adapter
- Extended arms (EA and QMEA) may be required in 90° or 120° pole mount configurations, see arm mounting requirements table

- Mast arm (MA) factory installed
- Wall mount (WM) option available
- Quick mount arm (QM and QMEA) includes pole adapter and factory installed fixture mount for fast installation to square or round poles

- Super housing durable TGIC polyester powder coat paint, 2.5 mil nominal thickness
- Heat sink is powder coated black
- RAL and custom color matches available
- Coastal Construction (CC) option available

#### Warranty

· Five year warranty

## **Energy and Performance Data**

#### Lumen Maintenance (TM-21)

Drive Current	Ambient Temperature	25,000 hours*	50,000 hours*	60,000 hours*	100,000 hours**	Theoretical L70 hours**
	25°C	99.4%	99.0%	98.9%	98.3%	> 2.4M
Up to 1A	40°C	98.7%	98.3%	98.1%	97.4%	> 1.9M
	50°C	98.2%	97.2%	96.8%	95.2%	> 851,000
1.04	25°C	99.4%	99.0%	98.9%	98.3%	> 2.4M
1.2A	40°C	98.5%	97.9%	97.7%	96.7%	> 1.3M

#### **Lumen Multiplier**

Ambient Temperature	Lumen Multiplier
0°C	1.02
10°C	1.01
25°C	1.00
40°C	0.99
50°C	0.97





<sup>\*</sup> Supported by IES TM-21 standards
\*\* Theoretical values represent estimations commonly used; however, refer to the IES position on LED Product Lifetime Prediction, IES PS-10-18, explaining proper use of IES TM-21 and LM-80

# **GLEON Galleon**

Nomina	lominal Power Lumens (1.2A)										
	r of Light Squares	1	2	3	4	5	6	7	8	9	10
Nomina	l Power (Watts)	67	129	191	258	320	382	448	511	575	640
	urrent @ 120V (A)	0.58	1.16	1.78	2.31	2.94	3.56	4.09	4.71	5.34	5.87
Input Co	urrent @ 208V (A)	0.33	0.63	0.93	1.27	1.57	1.87	2.22	2.52	2.8	3.14
	urrent @ 240V (A)	0.29	0.55	0.80	1.10	1.35	1.61	1.93	2.18	2.41	2.71
	urrent @ 277V (A)	0.25	0.48	0.70	0.96	1.18	1.39	1.69	1.90	2.09	2.36
	urrent @ 347V (A)	0.20	0.39	0.57	0.78	0.96	1.15	1.36	1.54	1.72	1.92
	urrent @ 480V (A)	0.15	0.30	0.43	0.60	0.73	0.85	1.03	1.16	1.28	1.45
Optics	( )										
	4000K Lumens	7,972	15,580	23,245	30,714	38,056	45,541	53,857	61,024	68,072	75,366
T2	BUG Rating	B1-U0-G2	B2-U0-G3	B3-U0-G4	B3-U0-G4	B3-U0-G5	B3-U0-G5	B4-U0-G5	B4-U0-G5	B4-U0-G5	B4-U0-G5
	Lumens per Watt	119	121	122	119	119	119	120	119	118	118
	4000K Lumens	8,462	16,539	24,680	32,609	40,401	48,348	57,176	64,783	72,266	80,010
T2R	BUG Rating	B1-U0-G2	B2-U0-G2	B3-U0-G3	B3-U0-G4	B3-U0-G4	B3-U0-G5	B4-U0-G5	B4-U0-G5	B4-U0-G5	B4-U0-G5
	Lumens per Watt	126	128	129	126	126	127	128	127	126	125
	4000K Lumens	8,125	15,879	23,693	31,307	38,787	46,417	54,893	62,197	69,381	76,818
Т3	BUG Rating	B1-U0-G2	B2-U0-G3	B3-U0-G4	B3-U0-G4	B3-U0-G5	B4-U0-G5	B4-U0-G5	B4-U0-G5	B4-U0-G5	B4-U0-G5
	Lumens per Watt	121	123	124	121	121	122	123	122	121	120
	4000K Lumens	8,306	16,232	24,220	32,001	39,651	47,447	56,114	63,580	70,924	78,523
T3R	BUG Rating	B1-U0-G2	B2-U0-G3	B3-U0-G4	B3-U0-G4	B3-U0-G5	B3-U0-G5	B4-U0-G5	B4-U0-G5	B4-U0-G5	B4-U0-G5
1011	Lumens per Watt	124	126	127	124	124	124	125	124	123	123
	4000K Lumens	8,173	15,970	23,831	31,488	39,014	46,686	55,212	62,558	69,783	77,261
T4FT	BUG Rating	B1-U0-G3	B2-U0-G3	B3-U0-G4	B3-U0-G5	B3-U0-G5	B4-U0-G5	B4-U0-G5	B4-U0-G5	B4-U0-G5	B4-U0-G5
	Lumens per Watt	122	124	125	122	122	122	123	122	121	121
	4000K Lumens	8,067	15,764	23,522	31,080	38,510	46,082	54,499	61,751	68,881	76,263
T4W	BUG Rating	B2-U0-G2	B3-U0-G3	B3-U0-G4	B3-U0-G5	B4-U0-G5	B4-U0-G5	B4-U0-G5	B4-U0-G5	B4-U0-G5	B5-U0-G5
1400	Lumens per Watt	120	122	123	120	120	121	122	121	120	119
	4000K Lumens	7,958	15,552	23,206	30,662	37,989	45,462	53,763	60,920	67,952	75,235
SL2	BUG Rating	B2-U0-G3	B3-U0-G3	B3-U0-G4	B3-U0-G5	B3-U0-G5	B4-U0-G5	B4-U0-G5	B4-U0-G5	B4-U0-G5	B4-U0-G5
	Lumens per Watt	119	121	121	119	119	119	120	119	118	118
	4000K Lumens	8,124	15,877	23,690	31,302	38,784	46,410	54,885	62,189	69,372	76,805
SL3	BUG Rating	B1-U0-G2	B2-U0-G3	B3-U0-G4	B3-U0-G5	B3-U0-G5	B3-U0-G5	B4-U0-G5	B4-U0-G5	B4-U0-G5	B4-U0-G5
	Lumens per Watt	121	123	124	121	121	121	123	122	121	120
	4000K Lumens	7,719	15,085	22,510	29,741	36,850	44,097	52,148	59,089	65,913	72,977
SL4	BUG Rating	B1-U0-G3	B2-U0-G4	B2-U0-G5	B3-U0-G5	B3-U0-G5	B3-U0-G5	B3-U0-G5	B3-U0-G5	B4-U0-G5	B4-U0-G5
	Lumens per Watt	115	117	118	115	115	115	116	116	115	114
	4000K Lumens	8,380	16,375	24,436	32,287	40,003	47,870	56,610	64,144	71,552	79,221
5NQ	BUG Rating	B3-U0-G1	B3-U0-G2	B4-U0-G2	B5-U0-G2	B5-U0-G3	B5-U0-G3	B5-U0-G4	B5-U0-G4	B5-U0-G4	B5-U0-G4
	Lumens per Watt	125	127	128	125	125	125	126	126	124	124
	4000K Lumens	8,534	16,676	24,885	32,881	40,739	48,752	57,653	65,326	72,868	80,679
5MQ	BUG Rating	B3-U0-G2	B4-U0-G2	B5-U0-G3	B5-U0-G4	B5-U0-G4	B5-U0-G4	B5-U0-G5	B5-U0-G5	B5-U0-G5	B5-U0-G5
	Lumens per Watt	127	129	130	127	127	128	129	128	127	126
	4000K Lumens	8,556	16,723	24,951	32,968	40,847	48,881	57,808	65,499	73,063	80,894
5WQ	BUG Rating	B3-U0-G2	B4-U0-G2	B5-U0-G3	B5-U0-G4	B5-U0-G4	B5-U0-G5	B5-U0-G5	B5-U0-G5	B5-U0-G5	B5-U0-G5
	Lumens per Watt	128	130	131	128	128	128	129	128	127	126
	4000K Lumens	7,140	13,951	20,817	27,506	34,081	40,783	48,231	54,649	60,959	67,492
SLL/ SLR	BUG Rating	B1-U0-G3	B2-U0-G3	B3-U0-G4	B3-U0-G5	B3-U0-G5	B3-U0-G5	B3-U0-G5	B4-U0-G5	B4-U0-G5	B4-U0-G5
JLN	Lumens per Watt	107	108	109	107	107	107	108	107	106	105
	4000K Lumens	8,304	16,228	24,215	31,994	39,641	47,437	56,100	63,566	70,907	78,504
RW	BUG Rating	B3-U0-G1	B4-U0-G2	B4-U0-G2	B5-U0-G3	B5-U0-G3	B5-U0-G4	B5-U0-G4	B5-U0-G4	B5-U0-G5	B5-U0-G5
	Lumens per Watt	124	126	127	124	124	124	125	124	123	123
	4000K Lumens	8,335	16,287	24,302	32,110	39,784	47,610	56,303	63,796	71,163	78,790
AFL	BUG Rating	B1-U0-G1	B2-U0-G2	B3-U0-G2	B3-U0-G3	B3-U0-G3	B3-U0-G3	B4-U0-G4	B4-U0-G4	B4-U0-G4	B4-U0-G5
	Lumens per Watt	124	126	127	124	124	125	126	125	124	123
* Nominal	data for 70 CRI. ** For additional p	erformance data,	please reference	the Galleon Supp	lemental Perform	ance Guide.					



M	cGraw-Edis	son							GLI	EON G	alleon
Nomina	al Power Lumens (1A)								Supple	mental Perfor	mance Guide
Numbe	r of Light Squares	1	2	3	4	5	6	7	8	9	10
Nomina	l Power (Watts)	59	113	166	225	279	333	391	445	501	558
Input C	urrent @ 120V (A)	0.51	1.02	1.53	2.03	2.55	3.06	3.56	4.08	4.60	5.07
Input Co	urrent @ 208V (A)	0.29	0.56	0.82	1.11	1.37	1.64	1.93	2.19	2.46	2.75
Input C	urrent @ 240V (A)	0.26	0.48	0.71	0.96	1.19	0.41	1.67	1.89	2.12	2.39
Input C	urrent @ 277V (A)	0.23	0.42	0.61	0.83	1.03	1.23	1.45	1.65	1.84	2.09
Input Co	urrent @ 347V (A)	0.17	0.32	0.50	0.64	0.82	1.00	1.14	1.32	1.50	1.68
Input C	urrent @ 480V (A)	0.14	0.24	0.37	0.48	0.61	0.75	0.91	0.99	1.12	1.28
Optics											
	4000K Lumens	7,267	14,201	21,190	28,000	34,692	41,515	49,096	55,627	62,053	68,703
T2	BUG Rating	B1-U0-G2	B2-U0-G3	B3-U0-G3	B3-U0-G4	B3-U0-G4	B3-U0-G5	B4-U0-G5	B4-U0-G5	B4-U0-G5	B4-U0-G5
	Lumens per Watt	123	126	128	124	124	125	126	125	124	123
	4000K Lumens	7,715	15,077	22,497	29,725	36,829	44,073	52,122	59,056	65,876	72,937
T2R	BUG Rating	B1-U0-G2	B2-U0-G2	B3-U0-G3	B3-U0-G3	B3-U0-G4	B3-U0-G4	B3-U0-G5	B4-U0-G5	B4-U0-G5	B4-U0-G5
	Lumens per Watt	131	133	136	132	132	132	133	133	131	131
	4000K Lumens	7,408	14,475	21,598	28,539	35,358	42,313	50,039	56,698	63,246	70,024
Т3	BUG Rating	B1-U0-G2	B2-U0-G2	B3-U0-G3	B3-U0-G4	B3-U0-G4	B3-U0-G5	B4-U0-G5	B4-U0-G5	B4-U0-G5	B4-U0-G5
	Lumens per Watt	126	128	130	127	127	127	128	127	126	125
	4000K Lumens	7,571	14,798	22,078	29,172	36,145	43,253	51,153	57,959	64,653	71,581
T3R	BUG Rating	B1-U0-G2	B2-U0-G3	B3-U0-G4	B3-U0-G4	B3-U0-G5	B3-U0-G5	B4-U0-G5	B4-U0-G5	B4-U0-G5	B4-U0-G5
	Lumens per Watt	128	131	133	130	130	130	131	130	129	128
	4000K Lumens	7,451	14,559	21,725	28,703	35,564	42,558	50,330	57,027	63,613	70,430
T4FT	BUG Rating	B1-U0-G2	B2-U0-G3	B3-U0-G4	B3-U0-G5	B3-U0-G5	B3-U0-G5	B4-U0-G5	B4-U0-G5	B4-U0-G5	B4-U0-G5
	Lumens per Watt	126	129	131	128	127	128	129	128	127	126
	4000K Lumens	7,354	14,371	21,442	28,333	35,105	42,007	49,681	56,291	62,792	69,521
T4W	BUG Rating	B1-U0-G2	B2-U0-G3	B3-U0-G4	B3-U0-G4	B3-U0-G5	B4-U0-G5	B4-U0-G5	B4-U0-G5	B4-U0-G5	B4-U0-G5
	Lumens per Watt	125	127	129	126	126	126	127	126	125	125
	4000K Lumens	7,254	14,178	21,155	27,951	34,631	41,443	49,011	55,533	61,944	68,584
SL2	BUG Rating	B1-U0-G2	B2-U0-G3	B3-U0-G4	B3-U0-G5	B3-U0-G5	B4-U0-G5	B4-U0-G5	B4-U0-G5	B4-U0-G5	B4-U0-G5
	Lumens per Watt	123	125	127	124	124	124	125	125	124	123
	4000K Lumens	7,406	14,474	21,596	28,534	35,355	42,307	50,033	56,690	63,237	70,014
SL3	BUG Rating	B1-U0-G2	B2-U0-G3	B3-U0-G4	B3-U0-G5	B3-U0-G5	B3-U0-G5	B3-U0-G5	B4-U0-G5	B4-U0-G5	B4-U0-G5
	Lumens per Watt	126	128	130	127	127	127	128	127	126	125
	4000K Lumens	7,037	13,751	20,519	27,112	33,592	40,198	47,538	53,864	60,087	66,524
SL4	BUG Rating	B1-U0-G3	B2-U0-G4	B2-U0-G5	B3-U0-G5	B3-U0-G5	B3-U0-G5	B3-U0-G5	B3-U0-G5	B3-U0-G5	B4-U0-G5
	Lumens per Watt	119	122	124	120	120	121	122	121	120	119
	4000K Lumens	7,640	14,928	22,275	29,431	36,465	43,637	51,606	58,472	65,226	72,218
5NQ	BUG Rating	B3-U0-G1	B3-U0-G2	B4-U0-G2	B5-U0-G2	B5-U0-G3	B5-U0-G3	B5-U0-G4	B5-U0-G4	B5-U0-G4	B5-U0-G4
	Lumens per Watt	129	132	134	131	131	131	132	131	130	129
	4000K Lumens	7,779	15,203	22,684	29,973	37,137	44,441	52,555	59,549	66,427	73,545
5MQ	BUG Rating	B3-U0-G2	B4-U0-G2	B5-U0-G3	B5-U0-G3	B5-U0-G4	B5-U0-G4	B5-U0-G5	B5-U0-G5	B5-U0-G5	B5-U0-G5
	Lumens per Watt	132	135	137	133	133	133	134	134	133	132
F1.1.0	4000K Lumens	7,800	15,243	22,744	30,052	37,236	44,560	52,697	59,708	66,603	73,742
5WQ	BUG Rating	B3-U0-G2	B4-U0-G2	B5-U0-G3	B5-U0-G4	B5-U0-G4	B5-U0-G5	B5-U0-G5	B5-U0-G5	B5-U0-G5	B5-U0-G5
	Lumens per Watt	132	135	137	134	133	134	135	134	133	132
SLL/	4000K Lumens	6,510	12,719	18,977	25,075	31,067	37,176	43,967	49,817	55,569	61,525
SLR	BUG Rating	B1-U0-G2	B2-U0-G3	B2-U0-G4	B3-U0-G5	B3-U0-G5	B3-U0-G5	B3-U0-G5	B3-U0-G5	B4-U0-G5	B4-U0-G5
	Lumens per Watt	110	113	114	111	111	112	112	112	111	110
	4000K Lumens	7,570	14,793	22,073	29,165	36,137	43,243	51,140	57,945	64,637	71,564

B5-U0-G3

130

36,267

B3-U0-G3

130

B5-U0-G3

130

29,272

B3-U0-G3

130

B5-U0-G4

130

43,400

B3-U0-G3

130

B5-U0-G4

131

51,326

B4-U0-G4

131

B5-U0-G4

130

58,156

B4-U0-G4

131

Nominal data for 70 CRI. \*\* For additional performance data, please reference the Galleon Supplemental Performance Guide.

B4-U0-G2

131

14,847

B2-U0-G2

131

B4-U0-G2

133

22,154

B3-U0-G2

133

B3-U0-G1

128

7,598

B1-U0-G1

129



**BUG Rating** 

BUG Rating

Lumens per Watt

4000K Lumens

Lumens per Watt

RW

AFL

B5-U0-G5

128

71,824

B4-U0-G4

129

B5-U0-G4

129

64,872

B4-U0-G4

129

<b>Nominal Pow</b>	er Lumens	(800mA)
--------------------	-----------	---------

Nomina	ominal Power Lumens (800mA)										
Numbe	r of Light Squares	1	2	3	4	5	6	7	8	9	10
Nomina	l Power (Watts)	44	85	124	171	210	249	295	334	374	419
Input Co	urrent @ 120V (A)	0.39	0.77	1.13	1.54	1.90	2.26	2.67	3.03	3.39	3.80
Input Co	urrent @ 208V (A)	0.22	0.44	0.62	0.88	1.06	1.24	1.50	1.68	1.87	2.12
Input Co	urrent @ 240V (A)	0.19	0.38	0.54	0.76	0.92	1.08	1.30	1.46	1.62	1.84
_	urrent @ 277V (A)	0.17	0.36	0.47	0.72	0.83	0.95	1.19	1.31	1.42	1.67
_	urrent @ 347V (A)	0.15	0.24	0.38	0.49	0.63	0.77	0.87	1.01	1.15	1.52
	urrent @ 480V (A)	0.11	0.18	0.29	0.37	0.48	0.59	0.66	0.77	0.88	0.96
Optics											
	4000K Lumens	5,871	11,474	17,121	22,622	28,029	33,542	39,667	44,944	50,134	55,508
T2	BUG Rating	B1-U0-G2	B2-U0-G2	B2-U0-G3	B3-U0-G4	B3-U0-G4	B3-U0-G4	B3-U0-G5	B3-U0-G5	B4-U0-G5	B4-U0-G5
'-	Lumens per Watt	133	135	138	132	133	135	134	135	134	132
	4000K Lumens	6,233	12,181	18,176	24,016	29,756	35,608	42,111	47,714	53,224	58,929
T2R											
IZK	BUG Rating	B1-U0-G1	B2-U0-G2	B2-U0-G2	B3-U0-G3	B3-U0-G3	B3-U0-G4	B3-U0-G4	B3-U0-G4	B3-U0-G5	B4-U0-G5
	Lumens per Watt	142	143	147	140	142	143	143	143	142	141
	4000K Lumens	5,986	11,695	17,450	23,057	28,568	34,186	40,430	45,809	51,099	56,576
Т3	BUG Rating	B1-U0-G2	B2-U0-G2	B3-U0-G3	B3-U0-G4	B3-U0-G4	B3-U0-G4	B3-U0-G5	B4-U0-G5	B4-U0-G5	B4-U0-G5
	Lumens per Watt	136	138	141	135	136	137	137	137	137	135
	4000K Lumens	6,117	11,955	17,838	23,569	29,203	34,946	41,328	46,827	52,235	57,832
T3R	BUG Rating	B1-U0-G2	B2-U0-G2	B2-U0-G3	B3-U0-G4	B3-U0-G4	B3-U0-G5	B3-U0-G5	B3-U0-G5	B4-U0-G5	B4-U0-G5
	Lumens per Watt	139	141	144	138	139	140	140	140	140	138
	4000K Lumens	6,019	11,763	17,551	23,190	28,734	34,384	40,663	46,074	51,396	56,904
T4FT	BUG Rating	B1-U0-G2	B2-U0-G3	B3-U0-G4	B3-U0-G4	B3-U0-G5	B3-U0-G5	B3-U0-G5	B4-U0-G5	B4-U0-G5	B4-U0-G5
	Lumens per Watt	137	138	142	136	137	138	138	138	137	136
	4000K Lumens	5,942	11,610	17,324	22,891	28,363	33,940	40,138	45,480	50,732	56,169
T4W	BUG Rating	B1-U0-G2	B2-U0-G2	B3-U0-G3	B3-U0-G4	B3-U0-G4	B3-U0-G5	B4-U0-G5	B4-U0-G5	B4-U0-G5	B4-U0-G5
	Lumens per Watt	135	137	140	134	135	136	136	136	136	134
	4000K Lumens	5,862	11,454	17,091	22,583	27,980	33,484	39,598	44,867	50,048	55,411
SL2	BUG Rating	B1-U0-G2	B2-U0-G3	B3-U0-G4	B3-U0-G4	B3-U0-G5	B3-U0-G5	B4-U0-G5	B4-U0-G5	B4-U0-G5	B4-U0-G5
	Lumens per Watt	133	135	138	132	133	134	134	134	134	132
	4000K Lumens	5,985	11,694	17,447	23,053	28,565	34,182	40,424	45,804	51,092	56,568
SL3	BUG Rating	B1-U0-G2	B2-U0-G3	B2-U0-G3	B3-U0-G4	B3-U0-G5	B3-U0-G5	B3-U0-G5	B3-U0-G5	B3-U0-G5	B4-U0-G5
	Lumens per Watt	136	138	141	135	136	137	137	137	137	135
	4000K Lumens	5,685	11,111	16,577	21,905	27,140	32,478	38,409	43,520	48,546	53,748
SL4	BUG Rating	B1-U0-G2	B1-U0-G3	B2-U0-G4	B2-U0-G5	B3-U0-G5	B3-U0-G5	B3-U0-G5	B3-U0-G5	B3-U0-G5	B3-U0-G5
	Lumens per Watt	129	131	134	128	129	130	130	130	130	128
	4000K Lumens	6,172	12,061	17,997	23,778	29,462	35,256	41,694	47,242	52,699	58,347
5NQ	BUG Rating	B2-U0-G1	B3-U0-G1	B4-U0-G2	B4-U0-G2	B5-U0-G2	B5-U0-G3	B5-U0-G3	B5-U0-G3	B5-U0-G4	B5-U0-G4
	Lumens per Watt	140	142	145	139	140	142	141	141	141	139
	4000K Lumens	6,285	12,283	18,328	24,217	30,004	35,907	42,462	48,112	53,669	59,421
5MQ	BUG Rating	B3-U0-G1	B4-U0-G2	B4-U0-G2	B5-U0-G3	B5-U0-G3	B5-U0-G4	B5-U0-G4	B5-U0-G4	B5-U0-G5	B5-U0-G5
	Lumens per Watt	143	145	148	142	143	144	144	144	144	142
	4000K Lumens	6,303	12,317	18,377	24,281	30,085	36,001	42,575	48,241	53,812	59,579
5WQ	BUG Rating	B3-U0-G1	B4-U0-G2	B5-U0-G3	B5-U0-G3	B5-U0-G4	B5-U0-G4	B5-U0-G5	B5-U0-G5	B5-U0-G5	B5-U0-G5
	Lumens per Watt	143	145	148	142	143	145	144	144	144	142
	4000K Lumens	5,260	10,276	15,332	20,259	25,101	30,037	35,522	40,249	44,898	49,708
SLL/ SLR	BUG Rating	B1-U0-G2	B2-U0-G3	B2-U0-G4	B3-U0-G4	B3-U0-G5	B3-U0-G5	B3-U0-G5	B3-U0-G5	B3-U0-G5	B3-U0-G5
JEN	Lumens per Watt	120	121	124	118	120	121	120	121	120	119
	4000K Lumens	6,116	11,952	17,834	23,563	29,196	34,938	41,317	46,817	52,224	57,819
RW	BUG Rating	B3-U0-G1	B3-U0-G2	B4-U0-G2	B4-U0-G2	B5-U0-G3	B5-U0-G3	B5-U0-G3	B5-U0-G4	B5-U0-G4	B5-U0-G4
	Lumens per Watt	139	141	144	138	139	140	140	140	140	138
	4000K Lumens	6,139	11,996	17,899	23,650	29,302	35,064	41,468	46,987	52,412	58,030
AFL	BUG Rating	B1-U0-G1	B2-U0-G2	B2-U0-G2	B3-U0-G2	B3-U0-G3	B3-U0-G3	B3-U0-G3	B3-U0-G3	B4-U0-G4	B4-U0-G4
	Lumens per Watt	140	141	144	138	140	141	141	141	140	138
L	I data for 70 CPL ** For additional p						<u> </u>		<u> </u>		



\* Nominal data for 70 CRI. \*\* For additional performance data, please reference the Galleon Supplemental Performance Guide.

Nominal Power L	umens (600mA)	)
-----------------	---------------	---

Nomina	II Power Lumens (600mA)								x Supple	illelitai Felioli	nance Guide
Number	r of Light Squares	1	2	3	4	5	6	7	8	9	10
Nomina	l Power (Watts)	34	66	96	129	162	193	226	257	290	323
	urrent @ 120V (A)	0.30	0.58	0.86	1.16	1.44	1.73	2.03	2.33	2.59	2.89
	urrent @ 208V (A)	0.17	0.34	0.49	0.65	0.84	0.99	1.14	1.30	1.48	1.63
-	urrent @ 240V (A)	0.15	0.30	0.43	0.56	0.74	0.87	1.00	1.13	1.30	1.43
-	urrent @ 277V (A)	0.14	0.28	0.41	0.52	0.69	0.81	0.93	1.04	1.22	1.33
							0.60		0.77	0.90	0.99
	urrent @ 347V (A)	0.11	0.19	0.30	0.39	0.49		0.69	0.77	0.90	0.99
	urrent @ 480V (A)	0.08	0.15	0.24	0.30	0.38	0.48	0.55	0.59	0.71	0.77
Optics											
	4000K Lumens	4,787	9,357	13,961	18,448	22,856	27,353	32,347	36,651	40,884	45,265
T2	BUG Rating	B1-U0-G1	B2-U0-G2	B2-U0-G3	B2-U0-G3	B3-U0-G4	B3-U0-G4	B3-U0-G4	B3-U0-G5	B3-U0-G5	B3-U0-G5
	Lumens per Watt	141	142	145	143	141	142	143	143	141	140
	4000K Lumens	5,083	9,934	14,822	19,585	24,266	29,038	34,341	38,911	43,404	48,055
T2R	BUG Rating	B1-U0-G1	B1-U0-G2	B2-U0-G2	B2-U0-G2	B3-U0-G3	B3-U0-G3	B3-U0-G4	B3-U0-G4	B3-U0-G4	B3-U0-G5
	Lumens per Watt	150	151	154	152	150	150	152	151	150	149
	4000K Lumens	4,880	9,537	14,231	18,803	23,296	27,878	32,970	37,358	41,671	46,137
Т3	BUG Rating	B1-U0-G1	B2-U0-G2	B2-U0-G2	B3-U0-G3	B3-U0-G4	B3-U0-G4	B3-U0-G4	B3-U0-G5	B3-U0-G5	B4-U0-G5
	Lumens per Watt	144	145	148	146	144	144	146	145	144	143
	4000K Lumens	4,988	9,749	14,547	19,220	23,814	28,497	33,703	38,188	42,598	47,162
T3R	BUG Rating	B1-U0-G2	B1-U0-G2	B2-U0-G3	B2-U0-G3	B3-U0-G4	B3-U0-G4	B3-U0-G5	B3-U0-G5	B3-U0-G5	B3-U0-G5
	Lumens per Watt	147	148	152	149	147	148	149	149	147	146
	4000K Lumens	4,909	9,591	14,312	18,911	23,432	28,040	33,161	37,574	41,913	46,404
T4FT	BUG Rating	B1-U0-G2	B2-U0-G3	B2-U0-G3	B3-U0-G4	B3-U0-G4	B3-U0-G5	B3-U0-G5	B3-U0-G5	B3-U0-G5	B4-U0-G5
	Lumens per Watt	144	145	149	147	145	145	147	146	145	144
	4000K Lumens	4,845	9,468	14,128	18,668	23,130	27,678	32,732	37,088	41,371	45,805
T4W	BUG Rating	B1-U0-G2	B2-U0-G2	B2-U0-G3	B3-U0-G3	B3-U0-G4	B3-U0-G4	B3-U0-G5	B3-U0-G5	B4-U0-G5	B4-U0-G5
	Lumens per Watt	143	143	147	145	143	143	145	144	143	142
	4000K Lumens	4,779	9,341	13,937	18,416	22,818	27,305	32,292	36,589	40,813	45,188
SL2	BUG Rating	B1-U0-G2	B2-U0-G3	B2-U0-G3	B3-U0-G4	B3-U0-G4	B3-U0-G5	B3-U0-G5	B3-U0-G5	B4-U0-G5	B4-U0-G5
	Lumens per Watt	141	142	145	143	141	141	143	142	141	140
	4000K Lumens	4,879	9,536	14,229	18,800	23,294	27,874	32,965	37,351	41,666	46,130
SL3	BUG Rating	B1-U0-G2	B1-U0-G3	B2-U0-G3	B2-U0-G4	B3-U0-G4	B3-U0-G5	B3-U0-G5	B3-U0-G5	B3-U0-G5	B3-U0-G5
	Lumens per Watt	144	144	148	146	144	144	146	145	144	143
	4000K Lumens	4,637	9,059	13,519	17,863	22,132	26,486	31,322	35,490	39,589	43,831
SL4	BUG Rating	B1-U0-G2	B1-U0-G3	B2-U0-G4	B2-U0-G4	B2-U0-G5	B3-U0-G5	B3-U0-G5	B3-U0-G5	B3-U0-G5	B3-U0-G5
	Lumens per Watt	136	137	141	138	137	137	139	138	137	136
	4000K Lumens	5,033	9,835	14,676	19,392	24,026	28,751	34,002	38,526	42,975	47,581
5NQ	BUG Rating	B2-U0-G1	B3-U0-G1	B3-U0-G2	B4-U0-G2	B4-U0-G2	B4-U0-G2	B5-U0-G2	B5-U0-G3	B5-U0-G3	B5-U0-G3
Jitq	Lumens per Watt	148	149	153	150	148	149	150	150	148	147
	4000K Lumens	5,126	10,015	14,946	19,747	24,468	29,281	34,628	39,236	43,766	48,457
5MQ	BUG Rating	B3-U0-G1	B3-U0-G2	B4-U0-G2	B4-U0-G2	B5-U0-G3	B5-U0-G3	B5-U0-G4	B5-U0-G4	B5-U0-G4	B5-U0-G4
SIVIQ											
	Lumens per Watt 4000K Lumens	151 5 130	152	156	153	151	152	153	153	151	150
Em.		5,139	10,043	14,985	19,801	24,533	29,359	34,721	39,339 BE U0 C4	43,883	48,586
5WQ	BUG Rating	B3-U0-G1	B4-U0-G2	B4-U0-G2	B5-U0-G3	B5-U0-G3	B5-U0-G4	B5-U0-G4	B5-U0-G4	B5-U0-G5	B5-U0-G5
	Lumens per Watt	151	152	156	153	151	152	154	153	151	150
SLL/	4000K Lumens	4,289	8,380	12,502	16,520	20,469	24,494	28,967	32,823	36,613	40,537
SLR	BUG Rating	B1-U0-G2	B1-U0-G3	B2-U0-G3	B2-U0-G4	B3-U0-G4	B3-U0-G5	B3-U0-G5	B3-U0-G5	B3-U0-G5	B3-U0-G5
	Lumens per Watt	126	127	130	128	126	127	128	128	126	126
	4000K Lumens	4,987	9,746	14,543	19,215	23,808	28,491	33,695	38,178	42,587	47,151
RW	BUG Rating	B2-U0-G1	B3-U0-G1	B4-U0-G2	B4-U0-G2	B4-U0-G2	B5-U0-G3	B5-U0-G3	B5-U0-G3	B5-U0-G4	B5-U0-G4
	Lumens per Watt	147	148	151	149	147	148	149	149	147	146
	4000K Lumens	5,007	9,782	14,597	19,285	23,896	28,594	33,817	38,317	42,742	47,322
			l =	DO 110 00	B2-U0-G2	B3-U0-G2	B3-U0-G3	B3-U0-G3	B3-U0-G3	B3-U0-G3	B3-U0-G3
AFL	BUG Rating	B1-U0-G1	B1-U0-G1	B2-U0-G2	B2-00-G2	D3 00 02	B3-00-G3	B0 00 00	B0 00 00	B0 00 00	
AFL	BUG Rating  Lumens per Watt	B1-U0-G1 147	B1-U0-G1 148	152	149	148	148	150	149	147	147



McGraw-Edison GLEON Galleon

#### **Control Options**

#### 0-10V (DIM)

This fixture is offered standard with 0-10V dimming driver(s). The DIM option provides 0-10V dimming wire leads for use with a lighting control panel or other control method.

#### Photocontrol (BPC, PR and PR7)


Optional button-type photocontrol (BPC) and photocontrol receptacles (PR and PR7) provide a flexible solution to enable "dusk-to-dawn" lighting by sensing light levels. Advanced control systems compatible with NEMA 7-pin standards can be utilized with the PR7 receptacle.


#### After Hours Dim (AHD)


This feature allows photocontrol-enabled luminaires to achieve additional energy savings by dimming during scheduled portions of the night. The dimming profile will automatically take effect after a "dusk-to-dawn" period has been calculated from the photocontrol input. Specify the desired dimming profile for a simple, factory-shipped dimming solution requiring no external control wiring. Reference the After Hours Dim supplemental guide for additional information.

#### Dimming Occupancy Sensor (SPB, MS/DIM-LXX, MS/X-LXX and MS-LXX)

These sensors are factory installed in the luminaire housing. When the SPB or MS/DIM sensor options are selected, the occupancy sensor is connected to a dimming driver and the entire luminaire dims when there is no activity detected. When activity is detected, the luminaire returns to full light output. The MS/DIM sensor is factory preset to dim down to approximately 50 percent power with a time delay of five minutes. The MS-LXX sensor is factory preset to turn the luminaire off after five minutes of no activity. The MS/X-LXX is also preset for five minutes and only controls the specified number of light engines to maintain steady output from the remaining light engines. SPB motion sensors require the Sensor Configuration mobile application by Wattstopper to change factory default dimming level, time delay, sensitivity and other parameters. Available for iOS and Android devices. The SPB sensor is factory preset to dim down to approximately 10% power with a time delay of five minutes. The MS/DIM occupancy sensors require the FSIR-100 programming tool to adjust factory defaults.

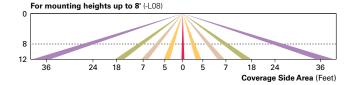


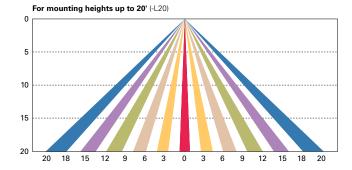


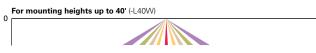

#### Enlighted Wireless Control and Monitoring System (LWR-LW and LWR-LN)

Enlighted is a connected lighting solution that combines a broad selection of energy-efficient LED luminaires with a powerful integrated wireless sensor system. The sensor controls the lighting system in compliance with the latest energy codes and collects valuable data about building performance and use. Software applications turn the granular data into information through energy dashboards and specialized apps that make it simple and help optimize the use of building resources, beyond lighting.

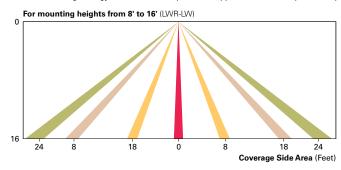

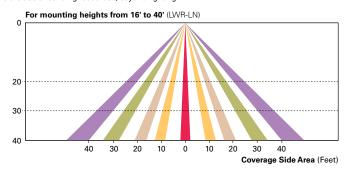

#### WaveLinx Wireless Outdoor Lighting Control Module (WOLC-7P-10A)

The 7-pin wireless outdoor lighting control module enables WaveLinx to control outdoor area, site and flood lighting. WaveLinx controls outdoor lighting using schedules to provide ON, OFF and dimming controls based on astronomic or time schedules based on a 7 day week.

#### LumenSafe Integrated Network Security Camera (LD)

Cooper Lighting Solutions brings ease of camera deployment to a whole new level. No additional wiring is needed beyond providing line power to the luminaire. A variety of networking options allows security integrators to design the optimal solution for active surveillance. As the ideal solution to meet the needs for active surveillance, the LumenSafe integrated network camera is a streamlined, outdoor-ready fixed dome that provides HDTV 1080p video. This IP camera is optimally designed for deployment in the video management system or security software platform of choice.

#### Synapse (DIM10)

SimplySNAP integrated wireless controls system by Synapse. Includes factory installed DIM10 Synapse control module and FSP-201 motion sensor; requires additional Synapse system components for operation. Contact Synapse at <a href="https://www.synapsewireless.com">www.synapsewireless.com</a> for product support, warranty and terms and conditions.



# **Steel Poles**



SSS SQUARE STRAIGHT STEEL

Catalog #	Туре
Project	
Comments	Date
Prepared by	

#### **FEATURES**

- ASTM Grade steel base plate with ASTM A366 base cover
- Hand hole assembly 3" x 5" on 5" and 6" pole; and 2" x 4" on 4" pole
- 10'-39' mounting heights
- Drilled or tenon (specify)

#### DESIGN CONSIDERATIONS - VIBRATIONS AND NON-GROUND MOUNTED INSTALLATIONS

The information contained herein is for general guidance only and is not a replacement for professional judgment. Design considerations for wind-induced vibrations and non-ground mounted installations (e.g., installations on bridges or buildings) are not included in this document. Consult with a professional, and local and federal standards, before ordering to ensure product is appropriate for the intended purpose and installation location. Refer to the Cooper Lighting Solutions Light Pole White Paper for risk factors and design considerations. Learn more.

NOTE: The Limited Warranty for this product specifically excludes fatigue failure or similar damage resulting from vibration, harmonic oscillation or resonance.

Specifications and dimensions subject to change without notice. Consult your lighting representative at Cooper Lighting Solutinos or visit www.cooperlighting.com for available options, accessories and ordering information.


#### ORDERING INFORMATION

#### SAMPLE NUMBER: SSA5A20SFM1XG

Product Family	Shaft Size (Inches) <sup>1</sup>	Wall Thickness (Inches)	Mounting Height (Feet)	Base Type	Finish	Mounting Type	Number and Location of Arms	Arm Lengths (Feet)	Options (Add as Suffix)
SSS=Square Straight Steel	4=4" 5=5" 6=6"	A=0.120" M=0.188" X=0.250"	10=10' 15=15' 20=20' 25=25' 30=30' 35=35' 39=39'	S=Square Steel Base	F=Dark Bronze G=Galvanized Steel J=Summit White K=Carbon Bronze L=Dark Platinum R=Hartford Green S=Silver T=Graphite Metallic V=Grey W=White X=Custom Color Y=Black	2=2-3/8" O.D. Tenon (4" Long) 3=3-1/2" O.D. Tenon (5" Long) 4=4" O.D. Tenon (6" Long) 9=3" O.D. Tenon (4" Long) 6=2-3/8" O.D. Tenon (6" Long) 7=4" O.D. Tenon (10" Long) A=Type A Drilling C=Type C Drilling E=Type F Drilling F=Type F Drilling G=Type G Drilling J=Type J Drilling M=Type K Drilling N=Type N Drilling N=Type N Drilling S=Standard Upsweep Arm <sup>6</sup> Z=Type Z Drilling	1=Single 2=2 at 180° 3=Triple <sup>2</sup> 4=4 at 90° 5=2 at 90° X=None	X=None 2=2' 3=2.5' 4=4' 6=6' 8=8'	A=1/2" Tapped Hub <sup>3</sup> B=3/4" Tapped Hub <sup>3</sup> C=Convenience Outlet <sup>4</sup> E=GFCI Convenience Outlet <sup>4</sup> G=Ground Lug H=Additional Hand Hole <sup>5</sup> V=Vibration Dampener

**NOTES: 1.** All shaft sizes nominal. **2.** Square poles are 3 at 90°, round poles are 3 at 120°. **3.** Tapped Hub is located 5′ below the pole top and on the same side of pole as hand hole, unless specified otherwise. **4.** Outlet is located 4′ above base and on same side of pole as hand hole, unless specified otherwise. Receptacle not included, provision only. **5.** Additional hand hole is located 12" below pole top and 90° from standard hand hole location, unless otherwise specified. **6.** Arm must be ordered separately.

#### ANCHORAGE DATA

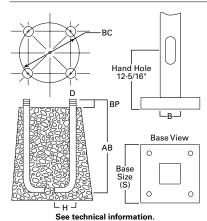

Pole	Template Number	Bolt Number	Bolt Circle (inches)	Number of Bolts	Bolt Size (inches)
SSS4	TMP1	AB1	8.5 - 11.0	4	3/4 x 25 x 3
SSS5	TMP1	AB1	11.0	4	3/4 x 25 x 3
SSS6	TMP2	AB3	12.5	4	1 x 36 x 4



page 2 SSS SQUARE STRAIGHT STEEL

#### **EFFECTIVE PROJECTED AREA** (At PoleTop)

Mounting Height (Feet)	Catalog Number <sup>1, 2</sup>	Wall Thickness (Inches)	Base Square <sup>3</sup> (Inches)	Bolt Circle Diameter (Inches)	Anchor Bolt Projection <sup>3</sup> (Inches)	Shaft Size <sup>3</sup> (Inches)	Anchor Bolt Diameter x Length x Hook (Inches)	Net Weight (Pounds)	Maximum Effective Projected Area (Square Feet) <sup>4</sup>		Max. Fixture Load - Includes Bracket (Pounds)		
МН			s	ВС	ВР	В	D x AB x H		80 mph	90 mph	100 mph	110 mph	
10	SSS4A10S	0.120	10-1/2	11	4-1/2	4	3/4 x 25 x 3	85	30.0	22.0	17.0	13.0	100
15	SSS4A15S	0.120	10-1/2	11	4-1/2	4	3/4 x 25 x 3	118	15.0	11.5	8.7	6.5	100
20	SSS4A20S	0.120	10-1/2	11	4-1/2	4	3/4 x 25 x 3	150	8.7	5.9	3.9	2.5	150
20	SSS5A20S	0.120	10-1/2	11	4-1/2	5	3/4 x 25 x 3	183	15.4	11.1	7.9	5.5	150
25	SSS4A25S	0.120	10-1/2	11	4-1/2	4	3/4 x 25 x 3	181	3.7	1.7	0.3		200
25	SSS5A25S	0.120	10-1/2	11	5	5	3/4 x 25 x 3	222	9.3	6.0	3.5	1.6	200
25	SSS6A25S	0.120	12-1/2	12-1/2	5	6	1 x 36 x 4	284	9.9	6.1	3.5	1.2	200
30	SSS5A30S	0.120	10-1/2	11	4-1/2	5	3/4 x 25 x 3	260	4.7	2.1			200
30	SSS5M30S	0.188	10-1/2	11	4-1/2	5	3/4 x 25 x 3	392	10.4	6.4	3.5	1.5	200
30	SSS6A30S	0.120	12-1/2	12-1/2	5	6	1 x 36 x 4	330	4.3	1.4			200
30	SSS6M30S	0.188	12-1/2	12-1/2	5	6	1 x 36 x 4	489	19.0	13.0	8.7	5.6	200
35	SSS5M35S	0.188	10-1/2	11	4-1/2	5	3/4 x 25 x 3	453	5.8	2.8			200
35	SSS6M35S	0.188	12-1/2	12-1/2	5	6	1 x 36 x 4	564	12.8	7.2	3.7	1.0	200
35	SSS6X35S	0.250	12-1/2	12-1/2	5	6	1 x 36 x 4	738	16.5	11.0	6.8	3.5	200
39	SSS6M39S	0.188	12-1/2	12-1/2	5	6	1 x 36 x 4	618	7.3	3.0	-		300
39	SSS6X39S	0.250	12-1/2	12-1/2	5	6	1 x 36 x 4	816	13.0	7.0	3.7	0.8	300

#### **EFFECTIVE PROJECTED AREA** (Two Feet Above PoleTop)

Mounting Height (Feet)	Catalog Number <sup>1,2</sup>	Wall Thickness (Inches)	Base Square <sup>3</sup> (Inches)	Bolt Circle Diameter (Inches)	Anchor Bolt Projection <sup>3</sup> (Inches)	Shaft Size <sup>3</sup> (Inches)	Anchor Bolt Diameter x Length x Hook (Inches)	Net Weight (Pounds)	Maxim		ve Project e Feet) <sup>4</sup>	ed Area	Max. Fixture Load - Includes Bracket (Pounds)
МН			s	ВС	ВР	В	D x AB x H		80 mph	90 mph	100 mph	110 mph	
10	SSS4A10S	0.120	10-1/2	11	4-1/2	4	3/4 x 25 x 3	85	23.0	17.5	14.0	11.0	100
15	SSS4A15S	0.120	10-1/2	11	4-1/2	4	3/4 x 25 x 3	118	13.4	10.0	7.5	5.7	100
20	SSS4A20S	0.120	10-1/2	11	4-1/2	4	3/4 x 25 x 3	150	7.6	5.2	3.4	2.1	150
20	SSS5A20S	0.120	10-1/2	11	4-1/2	5	3/4 x 25 x 3	183	13.8	9.9	7.1	4.9	150
25	SSS4A25S	0.120	10-1/2	11	4-1/2	4	3/4 x 25 x 3	181	3.4	1.6	0.3		200
25	SSS5A25S	0.120	10-1/2	11	5	5	3/4 x 25 x 3	222	8.5	5.5	3.2	1.5	200
25	SSS6A25S	0.120	12-1/2	12-1/2	5	6	1 x 36 x 4	284	9.1	5.6	3.0	1.2	200
30	SSS5A30S	0.120	10-1/2	11	4-1/2	5	3/4 x 25 x 3	260	1.8				200
30	SSS5M30S	0.188	10-1/2	11	4-1/2	5	3/4 x 25 x 3	392	9.6	5.9	1.9	0.2	200
30	SSS6A30S	0.120	12-1/2	12-1/2	5	6	1 x 36 x 4	330	4.1	1.3			200
30	SSS6M30S	0.188	12-1/2	12-1/2	5	6	1 x 36 x 4	489	18.5	12.5	8.4	5.3	200
35	SSS5M35S	0.188	10-1/2	11	4-1/2	5	3/4 x 25 x 3	453	5.5	2.4			200
35	SSS6M35S	0.188	12-1/2	12-1/2	5	6	1 x 36 x 4	564	11.8	7.0	3.5	1.0	200
35	SSS6X35S	0.250	12-1/2	12-1/2	5	6	1 x 36 x 4	738	16.0	10.5	6.4	3.4	200
39	SSS6M39S	0.188	12-1/2	12-1/2	5	6	1 x 36 x 4	618	7.0	2.4	-		300
39	SSS6X39S	0.250	12-1/2	12-1/2	5	6	1 x 36 x 4	816	12.0	6.7	3.0	0.5	300

- 1. Catalog number includes pole with hardware kit. Anchor bolts not included. Before installing, make sure proper anchor bolts and templates are obtained.

- 2. Tenon size or machining for rectangular arms must be specified. Hand hole position relative to drill location.

  3. Shaft size, base square, anchor bolts and projections may vary slightly. All dimensions nominal.

  4. EPAs based on shaft properties with wind normal to flat. EPAs calculated using base wind velocity as indicated plus 30% gust factor.



page 3 SSS SQUARE STRAIGHT STEEL

#### **VIBRATION**

Vibrations may cause damage to structures, including poles. Vibrations are unpredictable, and there are many factors and variables that can cause damaging vibrations. Many wind conditions exist that can create damaging vibrations to poles and luminaires, such as constant winds between 10-30 mph. Although all pole types can experience vibration, straight square poles seem to be most prone. Vibration dampers and/or a round tapered design may be used to mitigate damage from vibrations, but there is no guarantee damaging vibrations will be prevented. Vibration dampers are not included with this pole but can be ordered separately. Consult with a professional, and local and federal standards, to ensure this pole is appropriate for the intended purpose and installation location. Refer to Cooper Lighting Solutions' Light Pole White Paper for risk factors and design considerations.

#### MAINTENANCE

Perform inspections periodically. A prudent inspection schedule would be: one week after installation, one month after installation, yearly after installation, and following any major wind event. During the inspection, check the poles for cracks. If cracks are detected, remedial action is required. Recheck anchor bolt torques and re-tighten according to the recommended torque values. Check for missing covers and pole caps and replace as necessary. Check the pole for corrosion and deterioration of the finish. Should there be corrosion or deterioration, take remedial action to correct.

WARNING: Customer is responsible for engineering analysis to confirm pole and fixture compatibility for all applications. Refer to pole white paper WP513001EN for additional support information. Before installing, make sure proper anchor bolts and templates are obtained. The use of unauthorized accessories such as banners, signs, cameras or pennants for which the pole was not designed voids the pole warranty and may result in pole failure causing serious injury or property damage. Information regarding total loading capacity can be supplied upon request. The pole warranty is void unless poles are used and installed as a complete pole and luminaire combination. This warranty specifically excludes failure as the result of a third party act or omission, misuse, unanticipated uses, fatigue failure or similar phenomena resulting from induced vibration, harmonic oscillation or resonance associated with movement of air currents around the product.

Specifications and dimensions subject to change without notice. Consult your lighting representative at Cooper Lighting Solutions or visit www.cooperlighting.com for available options, accessories and ordering information.



Project	Catalog #	Туре	
Prepared by	Notes	Date	



# **McGraw-Edison**

# **GWC Galleon Wall**

**Wall Mount Luminaire** 

#### **Product Features**





## Interactive Menu

- Ordering Information page 2
- Product Specifications page 2
- Optical Configurations page 3
- Energy and Performance Data page 4
- Control Options page 6

#### **Product Certifications**

















#### **Quick Facts**


- · Choice of thirteen high-efficiency, patented AccuLED Optics
- Downward and inverted wall mounting configurations
- Eight lumen packages from 3,215 up to 17,056
- · Efficacies up to 154 lumens per watt


# Connected Systems

- WaveLinx
- Enlighted

#### **Dimensional Details**

Net Weight: 17.0 lbs (7.7 kgs)

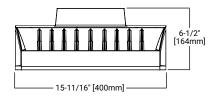


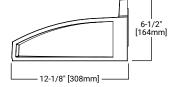




#### **GWC** with CBP option installed

(Thru-Branch Back Box accessory MA1059XX)

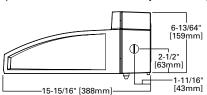

#### GWC with accessory BB/GWCXX Back Box installed

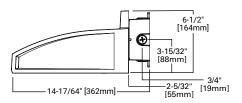

NOTES:

1. Visit <a href="https://www.designlights.org/search/">https://www.designlights.org/search/</a> to confirm qualification. Not all product variations are DLC qualified 2. IDA Certified for 3000K CCT and warmer only.



## Ordering Information

SAMPLE NUMBER: GWC-SA2C-740-U-T4FT-GM

Donald Complete	Light E	ingine	Color	V-la		Distribution	Flatab.	
Product Family <sup>1</sup>	Configuration	Drive Current	Temperature	Voltage		Distribution	Finish	
GWC=Galleon Wall BAA-GWC=Galleon Wall, Buy American Act Compliant <sup>35</sup> TAA-GWC=Galleon Wall, Trade Agreements Act Compliant <sup>35</sup>	SA1=1 Square SA2=2 Squares <sup>2</sup>	A=615mA B=8000mA C=1000mA D=1200mA <sup>4</sup> Z=Configured <sup>41</sup>	722=70CRI, 2200K 727=70CRI, 2700K 730=70CRI, 3000K 735=70CRI, 3500K 740=70CRI, 4000K 750=70CRI, 5000K 760=70CRI, 6000K 827=80CRI, 2700K 830=80CRI, 2700K 840=80CRI, 3000K	U=120-277V 1=120V 2=208V 3=240V 4=277V 8=480V 6-7 9=347V 6 DV=277-480V DuraVolt Drivers 3.8,37		T2=Type II T3=Type III T4FT=Type IV Forward Throw T4W=Type IV Wide SL2=Type II W/Spill Control SL3=Type II W/Spill Control SL4=Type IV W/Spill Control SL4=09° Spill Light Eliminator Left SLR=90° Spill Light Eliminator Right RW=Rectangular Wide Type I SNQ=Type V Square Narrow 5MQ=Type V Square Medium 5WQ=Type V Square Medium 5WQ=Type V Square Wide	AP=Grey BZ=Bronze BK=Black DP=Dark Platinum GM=Graphite Metallic WH=White	
Options (Add as Suffix	<b>(</b> )	Contro	Is and Systems Options (Add as	Suffix)		Accessories (Order Sepa	rately) <sup>36</sup>	
FF=Double Fused (208, 240 or 480V. Must 10K=10kV Surge Module 20K=Series 20kV UL 1449 Surge Protective 2L=Two-Circuit Light Engine 38 DIM=External 0-10V Dimming Leads 3-10 CBP=Battery Pack with Back Box, Cold We CBP-CEC=Battery Pack with Back Box, Cold CEC compliant 2-3-4 BB=Shipped with Back Box Accessory 39 L90=0ptics Rotated 90° Right HS9=Catory Installed House Side Shield CRSBK=Factory Installed Glare Shield, BK-GRSWH=Factory Installed Glare Shield, WHUPL=Uplight Housing 13 HA=50°C High Ambient 12 LCF=Light Square Trim Plate Painted to Ma MT=Factory Installed Mash Top CC=Coastal Construction finish 5	FF=Double Fused (208, 240 or 480V. Must Specify Voltage) 10K=10kV Surge Module 20K=Series 20kV UL 1449 Surge Protective Device 2L=Two-Circuit Light Engine 38 DIM=External 0-10V Dimming Leads 9, 10 CBP=Battery Pack with Back Box, Cold Weather Rated, CEC compliant 2, 4, 14 BB=Shipped with Back Box Accessory 39 L90=Optics Rotated 90° Left R90=Optics Rotated 90° Right HSS=Factory Installed House Side Shield 23 GRSBK=Factory Installed Glare Shield, BK 4, 27 GRSWH=Factory Installed Glare Shield, WH 4, 27 UPL=Uplight Housing 13 HA=50°C High Ambient 12 LCF=Light Square Trim Plate Painted to Match Housing 22 WT=Factory Installed Mesh Top CC=CC Marking and Small Terminal Block 24 AHD145=After Hours Dim, 5 Hours 16 AHD245=After Hours Dim, 5 Hours 16 Moulting 10 M		ccupancy Sensor with Bluetooth In 19,34 Sensor for On/Off Operation 17,18,19 tion Sensor for Dimming Operation shled 4-PIN Twistlock Receptacle <sup>25</sup> Jule with DALI driver and 4-PIN Rec inx Sensor Only, 7'-15' <sup>31,32</sup> inx Sensor Only, 75'-40' <sup>31,32</sup> (Sensor with Bluetooth, 7'-15' <sup>31,32</sup> (Sensor with Bluetooth, 15'-40' <sup>31,32</sup> d Wireless Sensor, Wide Lens for 8, 20,21 d Wireless Sensor, Narrow Lens for	terface, <8' terface, terface, terface, 117,18,19 20 eptacle <sup>29,30</sup>	fy  OA/RA1013=Photocontrol Shorting Cap OA/RA1016=NEMA Photocontrol - Multi-Tap 105-285V OA/RA1021=NEMA Photocontrol - 347V OA/RA1027=NEMA Photocontrol - 347V OA/RA1027=NEMA Photocontrol - 480V MA1252=10kV Circuit Module Replacement MA1059XX=Thru-branch Back Box (Must Specify Color) BB/GWCXX=Back Box (Must Specify Color) LS/HSS=Field Installed House Side Shield <sup>23, 25</sup> LS/GRSWL-PK=Glare Shield, Black <sup>23, 27</sup> LS/GRSWL-PK=Glare Shield, White <sup>25, 27</sup> LS/PFS=Perimeter Shield, Black <sup>23, 27</sup> FSIR-100=Wireless Configuration Tool for Occupancy Sensor <sup>17</sup> WOLC-7P-10A=WaveLinx Outdoor Control Module (7-pin) <sup>26, 29</sup> SWPD4-XX=Wavelinx Wireless Sensor, 7' – 15' Mounting Height <sup>29, 30, 31, 32</sup> SWPD5-XX=Wavelinx Wireless Sensor, 15' – 40' Mounting Height <sup>29, 30, 31, 32</sup>			

- 1. DesignLight Consortium® Qualified. Refer to www.designlights.org. Qualified Products List under Family Models for details
- 2. Two light squares with CBP options limited to 25°C. CBP not available in combination with sensor options at 1200mA
- 3. Narrow-band 590nm +/- 5nm for wildlife and observatory use. Choose drive current A; supplied at 500mA drive current only. Exact luminaire wattage available in IES files. Available with 5WO, 5MO, SL2, SL3 and SL4 distributions. Can be used with HSS option
- 4. Not available with HA option.
- 5. Coastal construction finish salt spray tested to over 5,000-hours per ASTM B117, with a scribe rating of 9 per ASTM D1654.
- 6. Require the use of a step down transformer. Not available in combination with sensor options at 1200mA
- 7. 480V not to be used with ungrounded or impedance grounded systems.
- 8. DuraVolt drivers feature added protection from power quality issues such as loss of neutral, transients and voltage fluctuations. Visit www.signifv.com/duravolt for more information.
- 9. Cannot be used with other control options.
- 10. Low voltage control leads extended 18" from fixture.
- 11. Not available in 1200mA. When used with CBP or HA options, only available with single light square.
- 12. Not available in 1200mA, UPL or CBP options. Available with single light square.
- 13. Not available with SL2, SL3, SL4, HA, CBP, PR or PR7 options.
- 14. Operates a single light square only. Operates at -20°C to +40°C. Backbox is non-IP rated.
- 15. Compatible with standard 3-PIN photocontrols, 5-PIN or 7-PIN ANSI controls
- 16. Requires the use of BPC photocontrol or the PR7 or PR photocontrol receptacle with photocontrol accessory. See After Hours Dim supplemental guide for additional information.
- 17. The FSIR-100 configuration tool is required to adjust parameters such as high and low modes, sensitivity, time delay and cutoff. Consult your lighting representative at Cooper Lighting Solutions for more information
- 18. Replace LXX with L08 (<8' mounting), L20 (8'-20' mounting) or L40W (21'-40' mounting.)
- 19. Includes integral photosensor.
- 20. Enlighted wireless sensors are factory installed requiring network components in appropriate quantities.
- 21. White sensor shipped on all housing color options. 22. Not available with HSS or GRS options
- 23. Not for use with 5NQ, 5MQ, 5MQ or RW optics. The light square trim plate is painted black when the HSS option is selected

- 24. CE is not available with the 1200, DALI, LWR, MS, MS/DIM, BPC, PR or PR7 options. Available in 120-277V only.
- 25. One required for each light square
- 26. Requires PR7.
- 27. Not for use with T4FT, T4W or SL4 optics.
- 28. Set of 4 pcs. Once set required per Light Square
- 29. Cannot be used in conjunction with additional photocontrol or other controls systems (BPC, PR, PR7, MS, LWR).
- 30. WAC Gateway required to enable field-configurability: Order WAC-PoE and WPOE-120 (10V to PoE injector) power supply if needed
- 31. Requires ZW or ZD receptacle
- 32. Replace XX with sensor color (WH, BZ, or BK).
- 33. Specify 120V or 277V.
- 34. Smart device with mobile application required to change system defaults. See controls section for details. 35. Only product configurations with these designated prefixes are built to be compliant with
- the Buy American Act of 1933 (BAA) or Trade Agreements Act of 1979 (TAA), respectively. Please refer to  $\underline{\text{DOMESTIC PREFERENCES}}$  website for more information. Components shipped separately may be separately analyzed under domestic preference requirements
- 36. For BAA or TAA requirements, Accessories sold separately will be separately analyzed under domestic preference requirements. Consult factory for further information.

  37. Not available in 1 square configuration at 800mA or below. Not available with any control
- option except SPB.
- 38. 2L not available with FF, AHD or DALI options. Controls and/or battery packs operate only one of the two circuits when 2L is specified. 2L with controls options not available with 347V or 480V.
- 39. Not available with CBP or CBP-CFC ontions.
- 40. Cannot be used with PR7 or other motion response control options.
- 41. Customer specific specifications utilizes standard products with small adjustments to meet unique requirements such as packaging, labels, wattage adjustments, etc.

## **Product Specifications**

#### Construction

- Driver enclosure thermally isolated from optics for optimal thermal performance
- Die-cast aluminum heat sinks
- IP66 rated housing
- 1.5G vibration rated

- Patented, high-efficiency injection-molded AccuLED Optics technology
- 13 optical distributions
- IDA Certified (3000K CCT and warmer only)

- LED driver assembly mounted for ease of maintenance
- Standard with 0-10V dimming
- Optional 10kV or 20kV surge module
- Suitable for operation in -40°C to 40°C ambient environments; Optional 50°C high ambient (HA) configuration

#### Mounting

- Gasketed and zinc plated rigid steel mounting
- "Hook-N-Lock" mechanism for easy installation

- Housing finished in super durable TGIC polyester powder coat paint, 2.5 mil nominal thickness
- Heat sink is powder coated black
- RAL and custom color matches available
- Coastal Construction (CC) option available

#### **Typical Applications**


Exterior Wall, Walkway


#### Warranty


Five-year warranty



## **Optical Distributions**

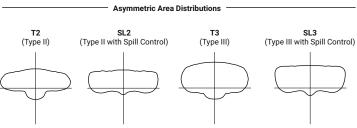


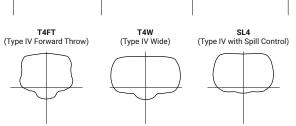

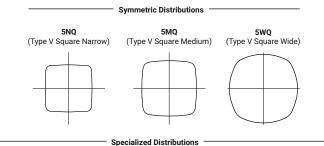


RW SLL SLR (Rectangular Wide Type I) (90° Spill Light Eliminator Left) (90° Spill Light Eliminator Right)

# **Optic Orientation**

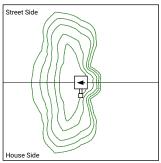



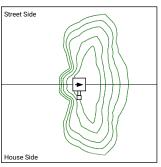

Optics Rotated Right @ 90° [R90]

## **Energy and Performance Data**

#### **Lumen Multiplier**


Ambient Temperature	Lumen Multiplier
0°C	1.02
10°C	1.01
25°C	1.00
40°C	0.99
50°C	0.97

#### **FADC Settings**

FADC Position	Lumen Multiplier			
1	25%			
2	46%			
3	55%			
4	62%			
5	72%			
6	77%			
7	82%			
8	85%			
9	90%			
10	100%			

#### **Lumen Maintenance**

Drive Current	Ambient Temperature	TM-21 Lumen Maintenance (60,000 Hours)	Projected L70 (Hours)		
Up to 1A	Up to 50°C	> 95%	> 416,000		
1.2A	Up to 40°C	> 90%	> 205,000		

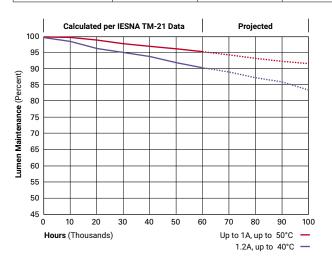

## **Energy and Performance Data**

4000K/5000K/6000K CCT, 70 CRI

**৵** View GWC Galleon Wall IES files

4000K/5000K/6000K CCT, 70 CRI									
Number of	Light Squares						- :	2	
Drive Curre	ent	615mA	800mA	1050mA	1.2A	615mA	800mA	1050mA	1.2A
Nominal Power (Watts)		34	44	59	67	66	86	113	129
Input Current @ 120V (A)		0.30	0.39	0.51	0.58	0.58	0.77	1.02	1.16
Input Curre	ent @ 208V (A)	0.17	0.22	0.29	0.33	0.34	0.44	0.56	0.63
Input Curre	ent @ 240V (A)	0.15	0.19	0.26	0.29	0.30	0.38	0.48	0.55
Input Curre	ent @ 277V (A)	0.14	0.17	0.23	0.25	0.28	0.36	0.42	0.48
Input Curre	ent @ 347V (A)	0.11	0.15	0.17	0.20	0.19	0.24	0.32	0.39
Input Curre	ent @ 480V (A)	0.08	0.11	0.14	0.15	0.15	0.18	0.24	0.30
Optics									
	Lumens	4,883	5,989	7,412	8,131	9,543	11,703	14,485	15,891
T2	BUG Rating	B1-U0-G1	B1-U0-G2	B1-U0-G2	B1-U0-G2	B2-U0-G2	B2-U0-G2	B2-U0-G3	B2-U0-G3
	Lumens per Watt	144	136	126	121	145	136	128	123
	Lumens	4,978	6,105	7,556	8,288	9,729	11,929	14,764	16,196
Т3	BUG Rating	B1-U0-G1	B1-U0-G2	B1-U0-G2	B1-U0-G2	B2-U0-G2	B2-U0-G2	B2-U0-G2	B2-U0-G3
	Lumens per Watt	146	139	128	124	147	139	131	126
	Lumens	5,008	6,140	7,599	8,337	9,783	11,998	14,850	16,290
T4FT	BUG Rating	B1-U0-G2	B1-U0-G2	B1-U0-G3	B1-U0-G3	B2-U0-G3	B2-U0-G3	B2-U0-G3	B2-U0-G3
	Lumens per Watt	147	140	129	124	148	140	131	126
	Lumens	4,942	6,060	7,502	8,229	9,658	11,843	14,658	16,080
T4W	BUG Rating	B1-U0-G2	B1-U0-G2	B1-U0-G2	B2-U0-G2	B2-U0-G2	B2-U0-G2	B2-U0-G3	B3-U0-G3
	Lumens per Watt	145	138	127	123	146	138	130	125
	Lumens	4,874	5,979	7,399	8,117	9,528	11,684	14,461	15,863
SL2	BUG Rating	B1-U0-G2	B1-U0-G2	B1-U0-G2	B2-U0-G3	B2-U0-G3	B2-U0-G3	B2-U0-G3	B3-U0-G3
	Lumens per Watt	143	136	125	121	144	136	128	123
	Lumens	4,976	6,104	7,555	8,287	9,727	11,927	14,763	16,194
SL3	BUG Rating	B1-U0-G2	B1-U0-G2	B1-U0-G2	B1-U0-G3	B1-U0-G3	B2-U0-G3	B2-U0-G3	B2-U0-G3
	Lumens per Watt	146	139	128	124	147	139	131	126
	Lumens	4,729	5,799	7,178	7,873	9,239	11,333	14,025	15,387
SL4	BUG Rating	B1-U0-G2	B1-U0-G2	B1-U0-G3	B1-U0-G3	B1-U0-G3	B1-U0-G3	B2-U0-G4	B2-U0-G4
	Lumens per Watt	139	132	122	118	140	132	124	119
	Lumens	5,134	6,296	7,793	8,547	10,033	12,303	15,226	16,704
5NQ	BUG Rating	B2-U0-G1	B2-U0-G1	B3-U0-G1	B3-U0-G1	B3-U0-G1	B3-U0-G1	B3-U0-G2	B3-U0-G2
J.1.4	Lumens per Watt	151	143	132	128	152	143	135	129
	Lumens	5,228	6,412	7,935	8,705	10,216	12,529	15,508	17,011
5MQ	BUG Rating	B3-U0-G1	B3-U0-G1	B3-U0-G2	B3-U0-G2	B3-U0-G2	B4-U0-G2	B4-U0-G2	B4-U0-G2
<b>ų</b>	Lumens per Watt	154	146	134	130	155	146	137	132
	Lumens  Lumens	5,242	6,428	7,956	8,728	10,244	12,563	15,548	17,056
5WO	BUG Rating	B3-U0-G1	B3-U0-G2	B3-U0-G2	B3-U0-G2	B4-U0-G2	B4-U0-G2	B4-U0-G2	B4-U0-G2
5WQ	Lumens per Watt			135					132
		154	146		130	155	146	138	
au :=: =	Lumens	4,373	5,365	6,640	7,283	8,547	10,481	12,973	14,231
SLL/SLR	BUG Rating	B1-U0-G2	B1-U0-G2	B1-U0-G2	B1-U0-G3	B1-U0-G3	B2-U0-G3	B2-U0-G3	B2-U0-G3
	Lumens per Watt	129	122	113	109	130	122	115	110
<b></b>	Lumens	5,087	6,238	7,721	8,472	9,941	12,190	15,088	16,553
RW	BUG Rating	B2-U0-G1	B3-U0-G1	B3-U0-G1	B3-U0-G1	B3-U0-G1	B3-U0-G2	B4-U0-G2	B4-U0-G2
	Lumens per Watt	150	142	131	126	151	142	134	128

<sup>\*</sup> Nominal lumen data for 70 CRI. BUG rating for 4000K/5000K. Refer to IES files for 3000K BUG ratings.



3000K CCT. 80 CRI

3000K CCT, 80 CRI									
Number of	Light Squares		•	1			:	2	
Drive Curre	ent	615mA	800mA	1050mA	1.2A	615mA	800mA	1050mA	1.2A
Nominal Po	ower (Watts)	34	44	59	67	66	86	113	129
Input Curre	ent @ 120V (A)	0.30	0.39	0.51	0.58	0.58	0.77	1.02	1.16
Input Curre	ent @ 208V (A)	0.17	0.22	0.29	0.33	0.34	0.44	0.56	0.63
Input Curre	ent @ 240V (A)	0.15	0.19	0.26	0.29	0.30	0.38	0.48	0.55
Input Curre	ent @ 277V (A)	0.14	0.17	0.23	0.25	0.28	0.36	0.42	0.48
Input Curre	ent @ 347V (A)	0.11	0.15	0.17	0.20	0.19	0.24	0.32	0.39
Input Curre	ent @ 480V (A)	0.08	0.11	0.14	0.15	0.15	0.18	0.24	0.30
Optics									
	Lumens	3,880	4,759	5,890	6,461	7,583	9,300	11,510	12,628
T2	BUG Rating	B1-U0-G1	B1-U0-G1	B1-U0-G2	B1-U0-G2	B1-U0-G2	B1-U0-G2	B2-U0-G2	B2-U0-G3
	Lumens per Watt	114	108	100	96	115	108	102	98
	Lumens	3,956	4,851	6,004	6,586	7,731	9,479	11,732	12,870
Т3	BUG Rating	B1-U0-G1	B1-U0-G1	B1-U0-G2	B1-U0-G2	B1-U0-G2	B2-U0-G2	B2-U0-G2	B2-U0-G2
	Lumens per Watt	116	110	102	98	117	110	104	100
	Lumens	3,980	4,879	6,038	6,625	7,774	9,534	11,800	12,945
T4FT	BUG Rating	B1-U0-G2	B1-U0-G2	B1-U0-G2	B1-U0-G2	B1-U0-G3	B2-U0-G3	B2-U0-G3	B2-U0-G3
	Lumens per Watt	117	111	102	99	118	111	104	100
	Lumens	3,927	4,816	5,961	6,539	7,675	9,411	11,648	12,778
T4W	BUG Rating	B1-U0-G1	B1-U0-G2	B1-U0-G2	B1-U0-G2	B2-U0-G2	B2-U0-G2	B2-U0-G2	B2-U0-G3
	Lumens per Watt	116	109	101	98	116	109	103	99
	Lumens	3,873	4,751	5,880	6,450	7,571	9,285	11,491	12,605
SL2	BUG Rating	B1-U0-G2	B1-U0-G2	B1-U0-G2	B1-U0-G2	B1-U0-G3	B2-U0-G3	B2-U0-G3	B2-U0-G3
	Lumens per Watt	114	108	100	96	115	108	102	98
	Lumens	3,954	4,851	6,004	6,585	7,729	9,478	11,731	12,868
SL3	BUG Rating	B1-U0-G2	B1-U0-G2	B1-U0-G2	B1-U0-G2	B1-U0-G2	B1-U0-G3	B2-U0-G3	B2-U0-G3
	Lumens per Watt	116	110	102	98	117	110	104	100
	Lumens	3,758	4,608	5,704	6,256	7,342	9,006	11,145	12,227
SL4	BUG Rating	B1-U0-G2	B1-U0-G2	B1-U0-G2	B1-U0-G3	B1-U0-G3	B1-U0-G3	B1-U0-G3	B1-U0-G3
	Lumens per Watt	111	105	97	93	111	105	99	95
	Lumens	4,080	5,003	6,193	6,792	7,973	9,776	12,099	13,274
5NQ	BUG Rating	B2-U0-G0	B2-U0-G1	B2-U0-G1	B2-U0-G1	B3-U0-G1	B3-U0-G1	B3-U0-G1	B3-U0-G2
	Lumens per Watt	120	114	105	101	121	114	107	103
	Lumens	4,154	5,095	6,305	6,917	8,118	9,956	12,323	13,518
5MQ	BUG Rating	B2-U0-G1	B3-U0-G1	B3-U0-G1	B3-U0-G1	B3-U0-G2	B3-U0-G2	B4-U0-G2	B4-U0-G2
	Lumens per Watt	122	116	107	103	123	116	109	105
5WQ	Lumens	4,166	5,108	6,322	6,936	8,140	9,983	12,355	13,553
	BUG Rating	B3-U0-G1	B3-U0-G1	B3-U0-G1	B3-U0-G2	B3-U0-G2	B4-U0-G2	B4-U0-G2	B4-U0-G2
	Lumens per Watt	123	116	107	104	123	116	109	105
	Lumens	3,475	4,263	5,276	5,787	6,792	8,329	10,309	11,309
SLL/SLR	BUG Rating	B1-U0-G2	B1-U0-G2	B1-U0-G2	B1-U0-G2	B1-U0-G3	B1-U0-G3	B2-U0-G3	B2-U0-G3
	Lumens per Watt	102	97	89	86	103	97	91	88
	Lumens	4,042	4,957	6,135	6,732	7,900	9,687	11,990	13,154
RW	BUG Rating	B2-U0-G1	B2-U0-G1	B3-U0-G1	B3-U0-G1	B3-U0-G1	B3-U0-G1	B3-U0-G2	B3-U0-G2
	Lumens per Watt	119	113	104	100	120	113	106	102
			D-f +- IFC 61 f-						

 $<sup>{\</sup>rm *Nominal\ lumen\ data\ for\ 70\ CRI.\ BUG\ rating\ for\ 4000K/5000K.\ Refer\ to\ IES\ files\ for\ 3000K\ BUG\ ratings.}$ 



McGraw-Edison GWC Galleon Wall


#### **Control Options**


0-10V This fixture is offered standard with 0-10V dimming driver(s). The DIM option provides 0-10V dimming wire leads for use with a lighting control panel or other control method.


Photocontrol (BPC, PR, and PR7) Optional button-type photocontrol (BPC) and photocontrol receptacles (PR and PR7) provide a flexible solution to enable "dusk-to-dawn" lighting by sensing light levels. Advanced control systems compatible with NEMA 7-pin standards can be utilized with the PR7 receptacle.

After Hours Dim (AHD) This feature allows photocontrol-enabled luminaires to achieve additional energy savings by dimming during scheduled portions of the night. The dimming profile will automatically take effect after a "dusk-to-dawn" period has been calculated from the photocontrol input. Specify the desired dimming profile for a simple, factory-shipped dimming solution requiring no external control wiring. Reference the After Hours Dim supplemental guide for additional information.


Dimming Occupancy Sensor (SPB, MS/DIM-LXX and MS-LXX) These sensors are factory installed in the luminaire housing. When the SPB or MS/DIM sensor options are selected, the occupancy sensor is connected to a dimming driver and the entire luminaire dims when there is no activity detected. When activity is detected, the luminaire returns to full light output. The MS/DIM sensor is factory preset to dim down to approximately 50 percent power with a time delay of five minutes. The MS-LXX sensor is factory preset to turn the luminaire off after five minutes of no activity. SPB motion sensors require the Sensor Configuration mobile application by Wattstopper to change factory default dimming level, time delay, sensitivity and other parameters. Available for iOS and Android devices. The SPB sensor is factory preset to dim down to approximately 10% power with a time delay of five minutes. The MS/DIM occupancy sensors require the FSIR-100 programming tool to adjust factory defaults.

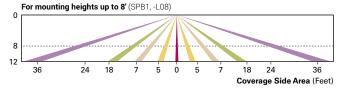


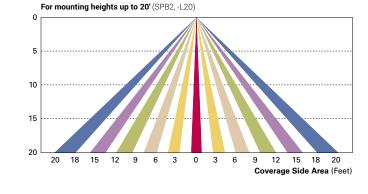

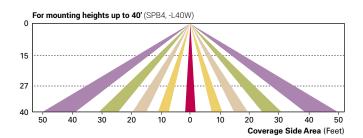

Enlighted Wireless Control and Monitoring System (LWR-LW and LWR-LN) The Enlighted control system is a connected lighting solution, combining LED luminaires with an integrated wireless sensor system. The sensor controls the lighting system in compliance with the latest energy codes while collecting valuable data about building performance and use. Software applications utilizing energy dashboards maximize data inputs to help optimize the use of other resources beyond lighting.

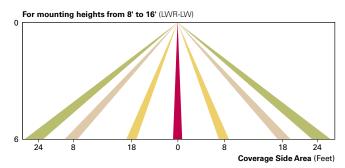

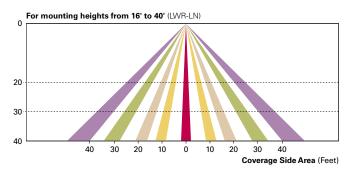

WaveLinx Wireless Outdoor Lighting Control Module (WOLC-7P-10A) The 7-pin wireless outdoor lighting control module enables WaveLinx to control outdoor area, site and flood lighting. WaveLinx controls outdoor lighting using schedules to provide ON, OFF and dimming controls based on astronomic or time schedules based on a 7 day week.



#### DESCRIPTION

The patented Lumark Crosstour™ LED Wall Pack Series of luminaries provides an architectural style with super bright, energy efficient LEDs. The low-profile, rugged die-cast aluminum construction, universal back box, stainless steel hardware along with a sealed and gasketed optical compartment make the Crosstour impervious to contaminants. The Crosstour wall luminaire is ideal for wall/surface, inverted mount for façade/canopy illumination, post/bollard, site lighting, floodlight and low level pathway illumination including stairs. Typical applications include building entrances, multi-use facilities, apartment buildings, institutions, schools, stairways and loading docks test.

Catalog #	Туре
Project	
Comments	Date
Prepared by	

#### **SPECIFICATION FEATURES**

#### Construction

Slim, low-profile LED design with rugged one-piece, die-cast aluminum hinged removable door and back box. Matching housing styles incorporate both a small and medium design. The small housing is available in 12W, 18W and 26W. The medium housing is available in the 38W model. Patented secure lock hinge feature allows for safe and easy tool-less electrical connections with the supplied push-in connectors. Back box includes three half-inch, NPT threaded conduit entry points. The universal back box supports both the small and medium forms and mounts to standard 3-1/2" to 4" round and octagonal, 4" square, single gang and masonry junction boxes. Key hole gasket allows for adaptation to junction box or wall. External fin design extracts heat from the fixture surface. Onepiece silicone gasket seals door and back box. Minimum 5" wide pole for site lighting application. Not recommended for car wash applications.

#### Optical

Silicone sealed optical LED chamber incorporates a custom engineered mirrored anodized reflector providing high-efficiency illumination. Optical assembly includes impact-resistant tempered glass and meets IESNA requirements for full cutoff compliance. Available in seven lumen packages; 5000K, 4000K and 3000K CCT.

#### **Electrical**

LED driver is mounted to the die-cast housing for optimal heat sinking. LED thermal management system incorporates both conduction and natural convection to transfer heat rapidly away from the LED source. 12W, 18W, 26W and 38W series operate in -40°C to 40°C [-40°F to 104°F]. High ambient 50°C models available. Crosstour luminaires maintain greater than 89% of initial light output after 72,000 hours of operation. Three half-inch NPT threaded conduit entry points allow for thru-branch wiring. Back box is an authorized

electrical wiring compartment. Integral LED electronic driver is standard 0-10V dimming. 120-277V 50/60Hz or 347V 60Hz models.

#### Finish

Crosstour is protected with a Super durable TGIC carbon bronze or summit white polyester powder coat paint. Super durable TGIC powder coat paint finishes withstand extreme climate conditions while providing optimal color and gloss retention of the installed life. Options to meet Buy American and other domestic preference requirements.

#### Warranty

Five-year warranty.




Lumark


## **XTOR** CROSSTOUR LED

APPLICATIONS: WALL / SURFACE POST / BOLLARD LOW LEVEL FLOODLIGHT INVERTED SITE LIGHTING

#### **DIMENSIONS**

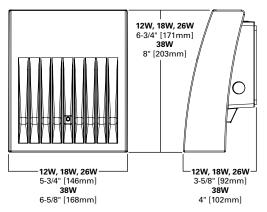

#### **ESCUTCHEON PLATES**

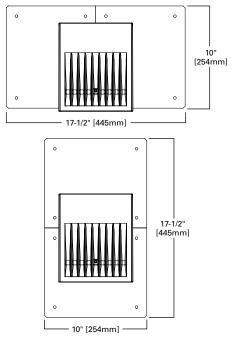









#### **CERTIFICATION DATA** Dark Sky Approved (Fixed mount, Full

cutoff, and 3000K CCT only) UL/cUL Wet Location Listed LM79 / LM80 Compliant **ROHS Compliant** ADA Compliant NOM Compliant Models IP66 Ingressed Protection Rated Title 24 Compliant DesignLights Consortium® Qualified\*

#### TECHNICAL DATA

40°C Maximum Ambient Temperature External Supply Wiring 90°C Minimum

Effective Projected Area (Sq. Ft.): XTOR1B, XTOR2B, XTOR3B=0.34 XTOR4B=0.45

## SHIPPING DATA:

Approximate Net Weight: 3.7 - 5.25 lbs. [1.7 - 2.4 kgs.]




#### POWER AND LUMENS BY FIXTURE MODEL

LED Information	XTOR1B	XTOR1B-W	XTOR1B-Y	XTOR2B	XTOR2B-W	XTOR2B-Y	XTOR3B	XTOR3B-W	XTOR3B-Y	XTOR4B	XTOR4B-W	XTOR4B-Y
Delivered Lumens (Wall Mount)	1,418	1,396	1,327	2,135	2,103	1,997	2,751	2,710	2,575	4,269	4,205	3,995
Delivered Lumens (With Flood Accessory Kit) <sup>1</sup>	1,005	990	940	1,495	1,472	1,399	2,099	2,068	1,965	3,168	3,121	2,965
B.U.G. Rating <sup>2</sup>	B1-U0-G0	B2-U0-G0	B2-U0-G0	B2-U0-G0								
CCT (Kelvin)	5,000	4,000	3,000	5,000	4,000	3,000	5,000	4,000	3,000	5,000	4,000	3,000
CRI (Color Rendering Index)	70	70	70	70	70	70	70	70	70	70	70	70
Power Consumption (Watts)	12W	12W	12W	18W	18W	18W	26W	26W	26W	38W	38W	38W

NOTES: 1 Includes shield and visor. 2 B.U.G. Rating does not apply to floodlighting.

#### LUMEN MAINTENANCE

	<b>711</b> 04 1							
Ambient Temperature	TM-21 Lumen Maintenance (72,000 Hours)	Theoretical L70 (Hours)						
XTOR1B Model								
25°C	> 90%	255,000						
40°C	> 89%	234,000						
50°C	> 88%	215,000						
XTOR2B Mode	el							
25°C	> 89%	240,000						
40°C	> 88%	212,000						
50°C	> 87%	196,000						
XTOR3B Mode	el							
25°C	> 89%	240,000						
40°C	> 88%	212,000						
50°C	> 87%	196,000						
XTOR4B Model								
25°C	> 89%	222,000						
40°C	> 87%	198,000						
50°C	> 87%	184,000						

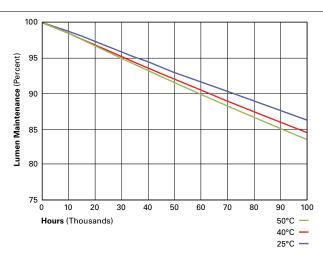

#### **CURRENT DRAW**

Valtana	Model Series							
Voltage	XTOR1B	XTOR2B	XTOR3B	XTOR4B				
120V	0.103A	0.15A	0.22A	0.34A				
208V	0.060A	0.09A	0.13A	0.17A				
240V	0.053A	0.08A	0.11A	0.17A				
277V	0.048A	0.07A	0.10A	0.15A				
347V	0.039A	0.06A	0.082A	0.12A				

page 3 XTOR CROSSTOUR LED

#### ORDERING INFORMATION

#### Sample Number: XTOR2B-W-WT-PC1

Series <sup>1</sup>	LED Kelvin Color	Housing Color	Options (Add as Suffix)	Accessories (Order Separately) 8
XTOR1B=Small Door, 12W XTOR2B=Small Door, 18W XTOR3B=Small Door, 26W XTOR4B=Medium Door, 38W BAA-XTOR1B=Small Door, 12W, Buy American Act Compliant <sup>7</sup> TAA-XTOR3B=Small Door, 12W, Buy American Act Compliant <sup>7</sup> BAA-XTOR2B =Small Door, 18W, Buy American Act Compliant <sup>7</sup> TAA-XTOR3B=Small Door, 18W, Trade Agreements Act Compliant <sup>7</sup> BAA-XTOR3B=Small Door, 26W, Buy American Act Compliant <sup>7</sup> TAA-XTOR3B=Small Door, 26W, Buy American Act Compliant <sup>7</sup> TAA-XTOR3B=Small Door, 36W, Buy American Act Compliant <sup>7</sup> TAA-XTOR4B=Medium Door, 38W, Trade Agreements Act Compliant <sup>7</sup>	[Blank]=Bright White (Standard), 5000K W=Neutral White, 4000K Y=Warm White, 3000K	[Blank]=Carbon Bronze (Standard) WT=Summit White BK=Black BZ=Bronze AP=Grey GM=Graphite Metallic DP=Dark Platinum	PC1=Photocontrol 120V <sup>2</sup> PC2=Photocontrol 208-277V <sup>2,3</sup> 347V=347V <sup>4</sup> HA=50°C High Ambient <sup>4</sup>	WG/XTOR=Wire Guard <sup>5</sup> XTORFLD-KNC=Knuckle Floodlight Kit <sup>6</sup> XTORFLD-TRN=Trunnion Floodlight Kit <sup>6</sup> XTORFLD-KNC-WT=Knuckle Floodlight Kit, Summit White <sup>5</sup> XTORFLD-TRN-WT=Trunnion Floodlight Kit, Summit White <sup>6</sup> EWP/XTOR=Escutcheon Wall Plate, Carbon Bronze EWP/XTOR-WT=Escutcheon Wall Plate, Summit White

#### NOTES:

- 1. DesignLights Consortium® Qualified and classified for both DLC Standard and DLC Premium, refer to www.designlights.org for details.
- 2. Photocontrols are factory installed.
- 3. Order PC2 for 347V models.
  4. Thru-branch wiring not available with HA option or with 347V. XTOR3B not available with HA and 347V or 120V combination.
- 5. Wire guard for wall/surface mount. Not for use with floodlight kit accessory.
- 6. Floodlight kit accessory supplied with knuckle (KNC) or trunnion (TRN) base, small and large top visors and small and large impact shields.

  7. Only product configurations with these designated prefixes are built to be compliant with the Buy American Act of 1933 (BAA) or Trade Agreements Act of 1979 (TAA), respectively. Please refer to DOMESTIC PREFERENCES website for more information. Components shipped separately may be separately analyzed under domestic preference requirements.
- 8. Accessories sold separately will be separately analyzed under domestic preference requirements. Consult factory for further information

#### STOCK ORDERING INFORMATION

Domestic Preferences 1	12W Series	18W Series	26W Series	38W Series
[Blank]=Standard	XTOR1B=12W, 5000K, Carbon Bronze	XTOR2B=18W, 5000K, Carbon Bronze	XTOR3B=26W, 5000K, Carbon Bronze	XTOR4B=38W, 5000K, Carbon Bronze
<b>BAA</b> =Buy American Act	XTOR1B-WT=12W, 5000K, Summit White	XTOR2B-W=18W, 4000K, Car- bon Bronze	XTOR3B-W=26W, 4000K, Carbon Bronze	XTOR4B-W=38W, 4000K, Carbon Bronze
TAA=Trade Agreements Act	XTOR1B-PC1=12W, 5000K, 120V PC, Carbon Bronze	XTOR2B-WT=18W, 5000K, Summit White	XTOR3B-WT=26W, 5000K, Summit White	XTOR4B-WT=38W, 5000K, Summit White
	XTOR1B-W=12W, 4000K, Carbon Bronze	XTOR2B-PC1=18W, 5000K, 120V PC, Carbon Bronze	XTOR3B-PC1=26W, 5000K, 120V PC, Carbon Bronze	XTOR4B-PC1=38W, 5000K, 120V PC, Carbon Bronze
		XTOR2B-W-PC1=18W, 4000K, 120V PC, Car- bon Bronze	XTOR3B-W-PC1=26W, 4000K, 120V PC,Carbon Bronze	XTOR4B-W-PC1=38W, 4000K, 120V PC, Carbon Bronze
		XTOR2B-347V=18W, 5000K, Carbon Bronze, 347V	XTOR3B-347V=26W, 5000K, Carbon Bronze, 347V	XTOR4B-347V=38W, 5000K, Carbon Bronze, 347V
		XTOR2B-WT-PC1=18W, 5000K, 120V PC,Summit White	XTOR3B-PC2=26W, 5000K, 208-277V PC, Carbon Bronze	

#### NOTES:

1. Only product configurations with these designated prefixes are built to be compliant with the Buy American Act of 1933 (BAA) or Trade Agreements Act of 1979 (TAA), respectively. Please refer to <a href="DOMESTIC PREFERENCES">DOMESTIC PREFERENCES</a> website for more information. Components shipped separately may be separately analyzed under domestic preference requirements.



angus-young ARCHITECTS/ENGINEERS Janesville | Madison MADISON SQUARE STORAGE, LLC PENNSYLVANIA AVENUE STORAGE BUILDING 2230 Pennsylvania Ave Madison, WI 53704 ISSUANCES / REVISIONS NO: DESCRIPTION: UDC + LAND USE SUBMITTAL Due to electronic distribution, this drawing may not be printed to the scale indicated on the drawings. Do NOT use scale to determine dimensions or sizes. No part of this drawing may be used or reproduced in any form or by any means, or stored in a database or retrieval system, without prior written permission of. ANGUS - YOUNG ASSOCIATES, INC. Copyright © 2023 All Rights Reserved PROJECT NUMBER APPROVED BY REVIEWED BY DRAWN BY

A801