

**SATELLITE BUS
FACILITY REMODEL**

3828-3901 HANSON ROAD
MADISON, WI 53704

CITY OF MADISON
METRO TRANSIT
1245 E WASHINGTON AVE #201
MADISON, WI 53703


PROJECT NUMBER 213419.00

ISSUED FOR:		
BID SET		9/15/2023
REVISION FOR:		
NO.	DESCRIPTION	DATE
BID ADDENDUM #2		10/13/2023
CB #6		03/18/2024

DRAWN BY CHG / MA
CHECKED BY MRH / KJY

**EAST BUILDING DETAILED
SITE PLAN**

C301

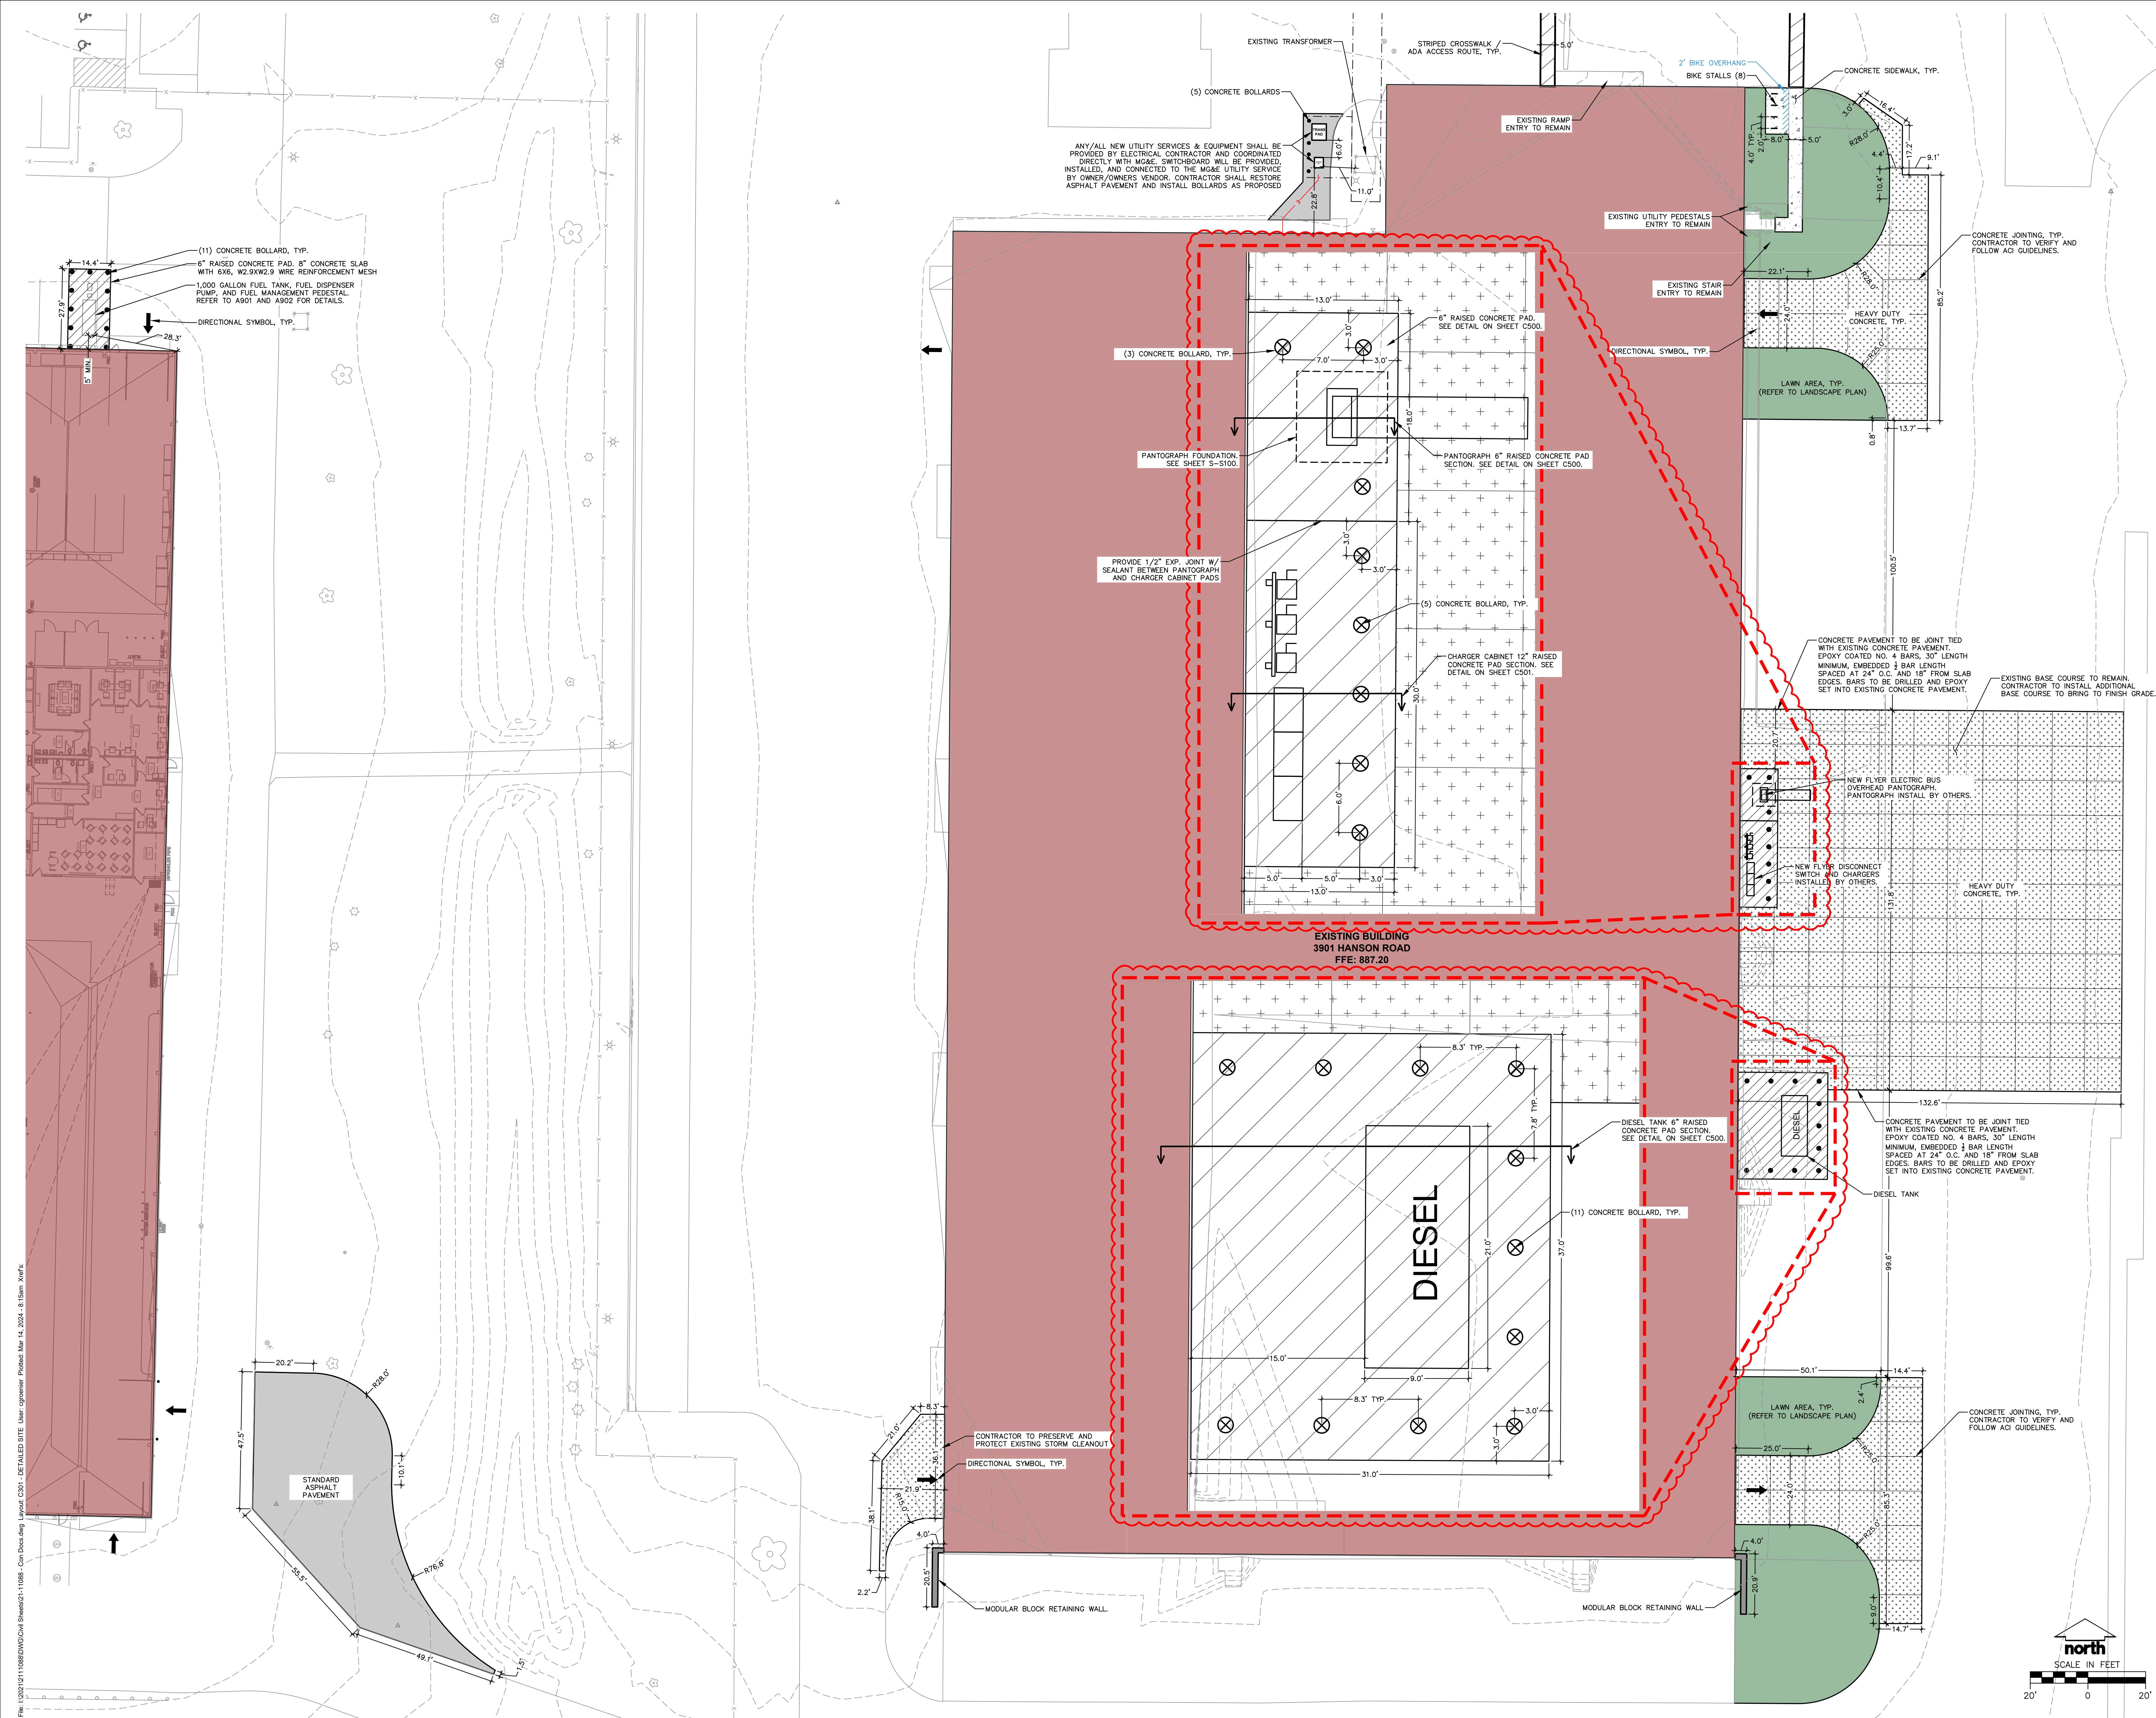

File: I:\2023\11\1688\DWG\Civil\Sheet01-C301 - DETAILED SITE User: cgranmer Plotted: Mar 14, 2024 - 8:10am Xref's: