



Change of Premises

LICPCH-2015-00183
(Number)

SCANNED

(scanned)

37982

(Leg file number)

City of Madison Clerk
210 MLK Jr Blvd, Room 103
Madison, WI 53703

licensing@cityofmadison.com
608-266-4601

(Processing step)

JTS
(initials)

This application modifies existing alcohol license number: LICLIB-2011-00188

- Class A Beer
- Class B Beer
- Class A Liquor
- Class B Liquor
- Class C Wine

Aldermanic District: _____ Alder Name: Ladell Zellers Police Sector: _____

Corporate Information

Licensed Premise Information

Business Legal Name: Johnson Public House, LLC Business dba Name: Johnson Public House

Business Address: 908 E. Johnson St. Licensed Address: 908 E. Johnson St.

Corporate Contact Name & Position: Kyle Johnson Business Contact Name & Position: Kyle Johnson,
Member Area Member

Phone & Email: steelt15900@gmail.com Phone & Email: 630-240-7581

Liquor Beer Agent Name: De Specialty % Alcohol: 5 % Food: 34

Current Capacity (indoor): 49 Current Capacity (outdoor): 0

Proposed Capacity (indoor): 49 Proposed Capacity (outdoor): 24


Description of Proposed Changes: Adding our front patio space to
our liquor license

Detailed Floor Plans included (required)

Orange sign and "License Renewals & Changes" brochure issued

X [Signature]
Applicant signature

RECEIVED
MAR 23 2015
MADISON CITY CLERK
Date: 3/18/15

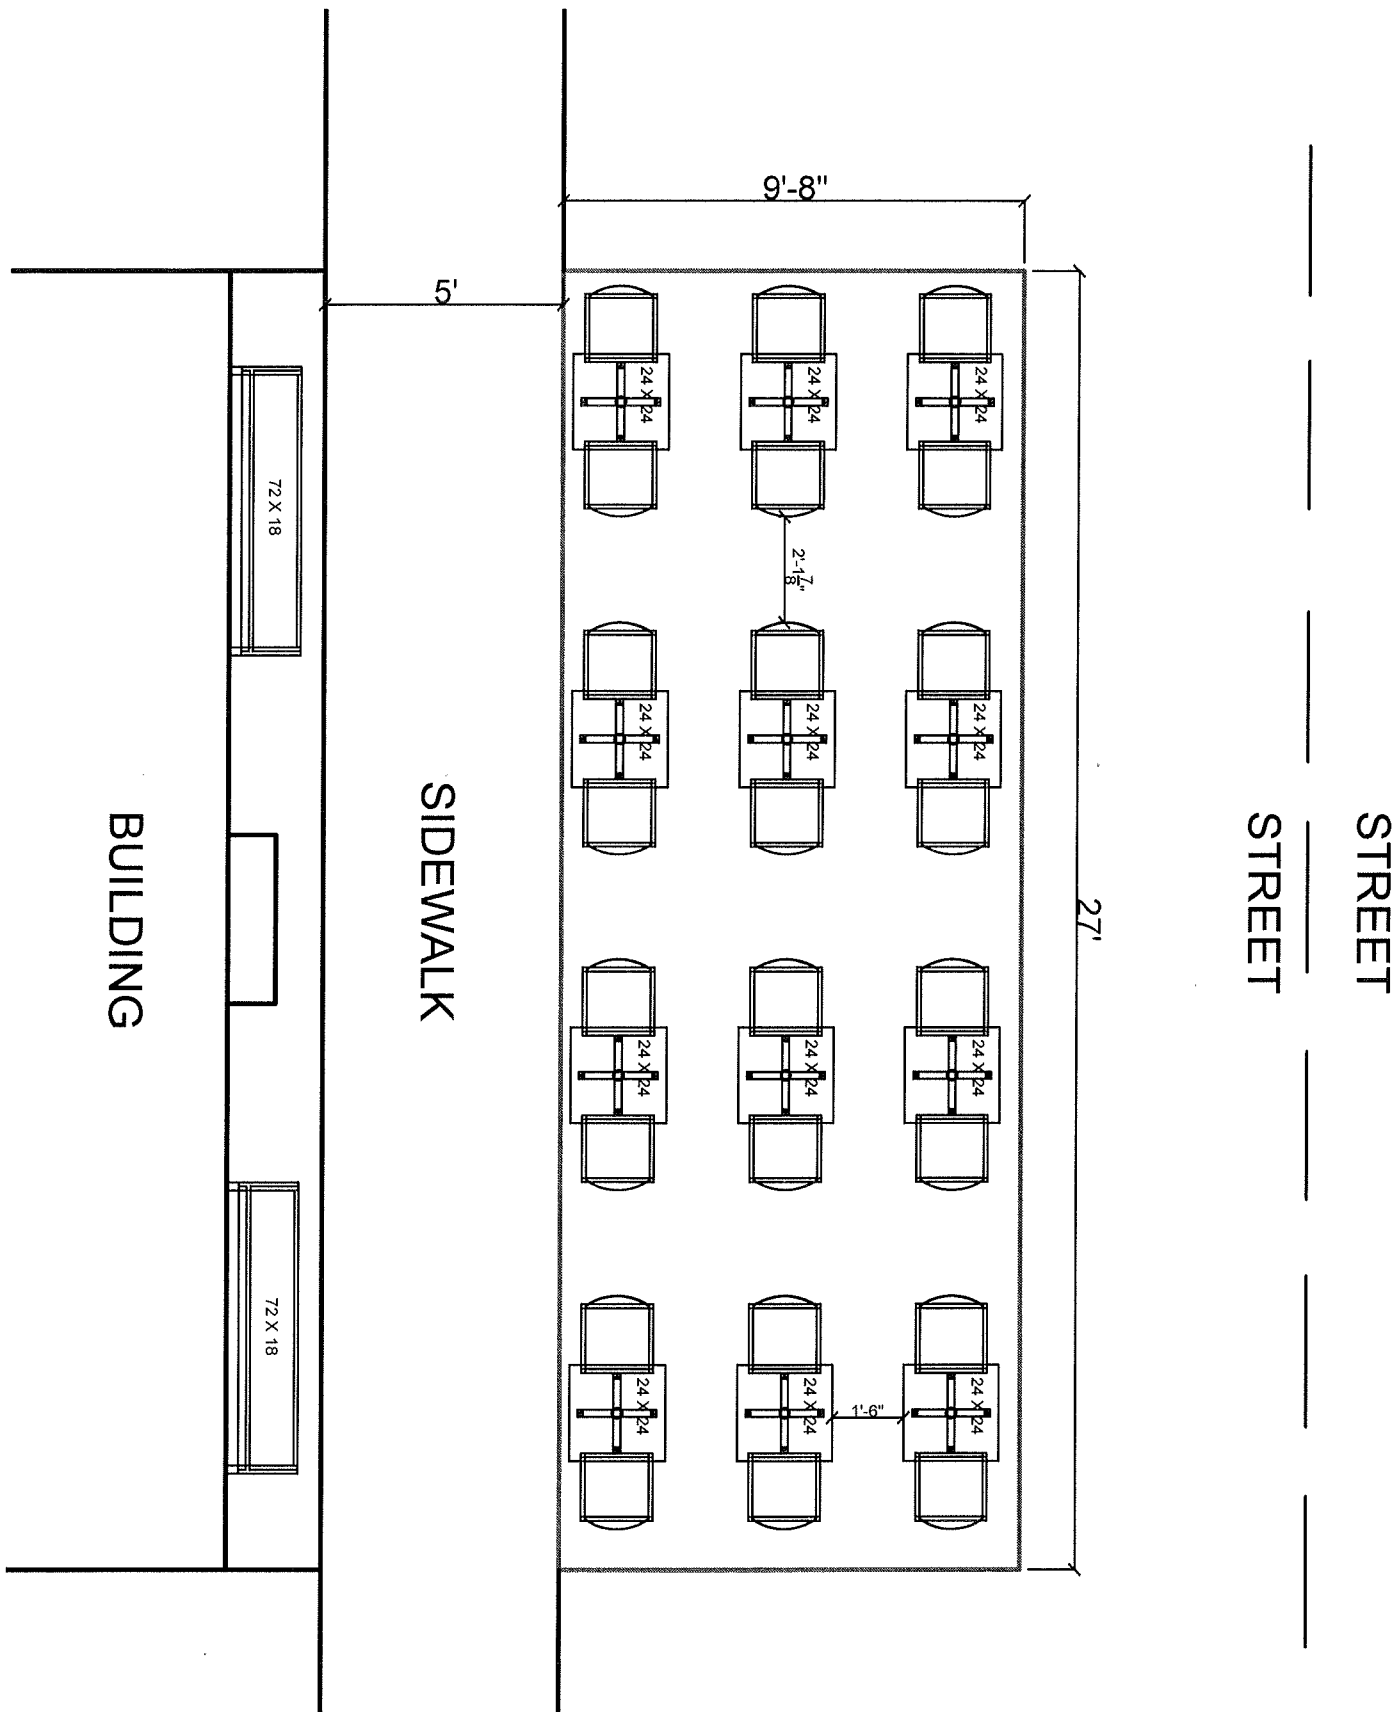

GENERAL NOTES
NOT FOR CONSTRUCTION



2920 Bryant Road Madison, WI 53713 608-271-8514

All drawings and specifications are property of Kavanaugh Restaurant Supply, Inc. and shall not be used on any other work nor be disclosed to a person for any use whatsoever without written permission. Dimensions to be verified at the job site.

DATE:
03-17-15

SCALE:
1/4"=1'-0"

JOHNSON PUBLIC HOUSE
FOODSERVICE EQUIPMENT LAYOUT