



EXHIBIT A

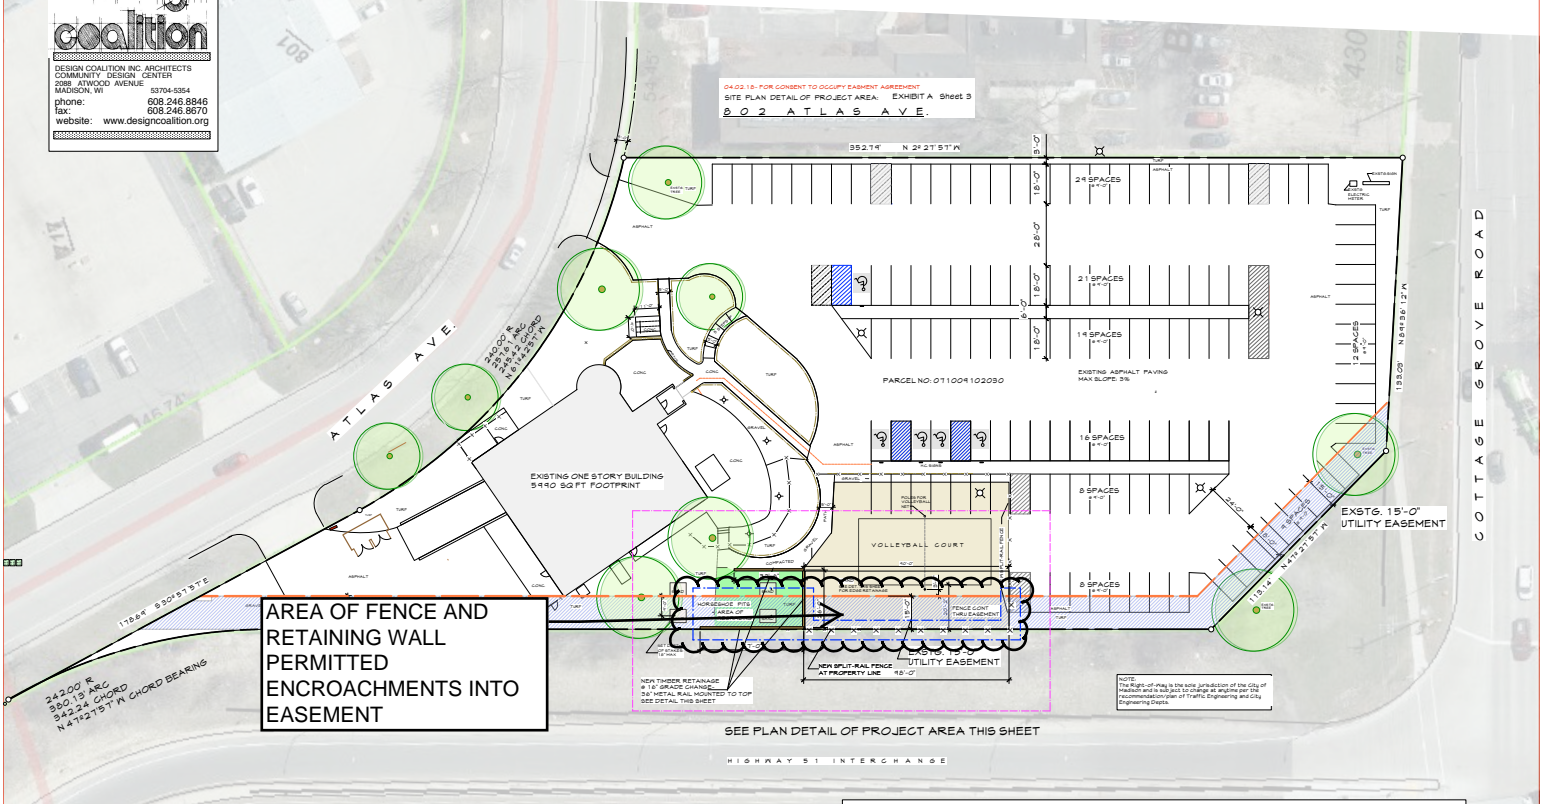

04.05.18- FOR CONSENT TO OCCUPY EASEMENT AGREEMENT

PROPOSED SITE PLAN:
Scale: 1" = 20'-0"

802 ATLAS AVE.

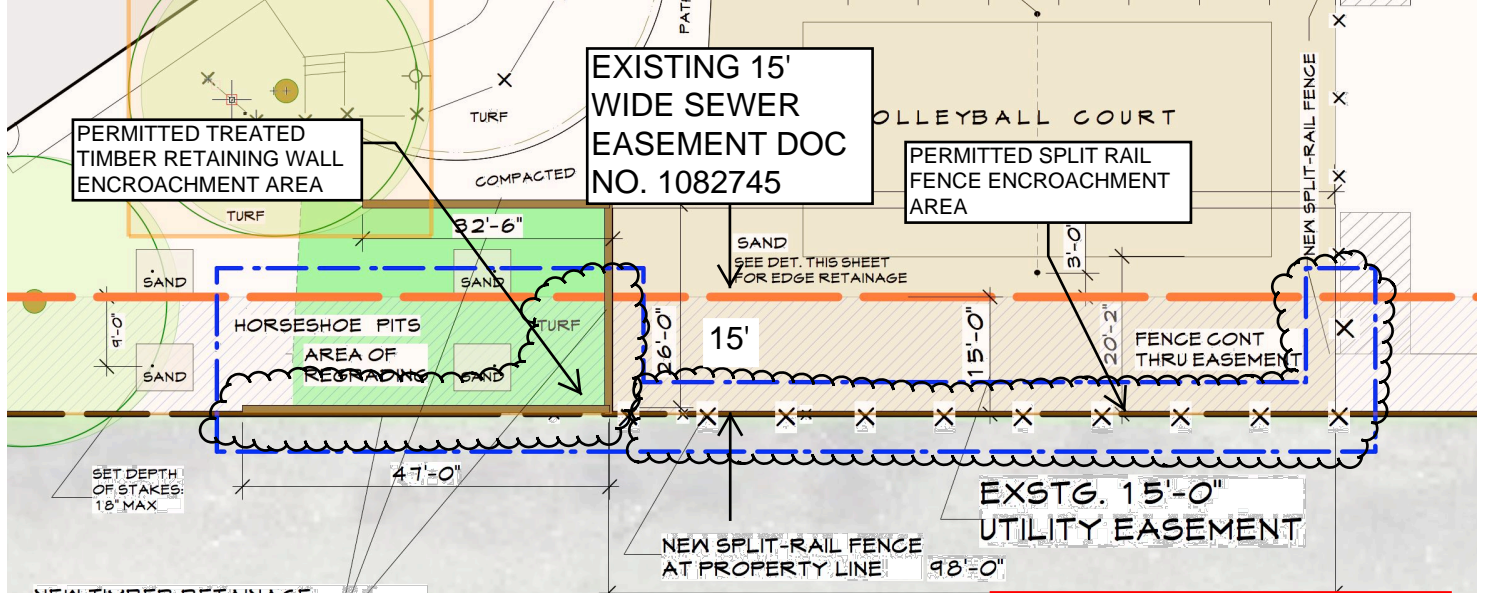

DETAIL OF PROJECT AREA IN EASEMENT

