



Barnett Architecture
 118 NORTH BREEZE TERRACE
 SUITE 1
 MADISON, WISCONSIN 53726
 608.233.4538
 barnettarchitecture.com

**NEW LOCATION FOR:
 BARRIQUES**


961 SOUTH PARK ST.
 967. SOUTH PARK ST.
 MADISON, WI 53715

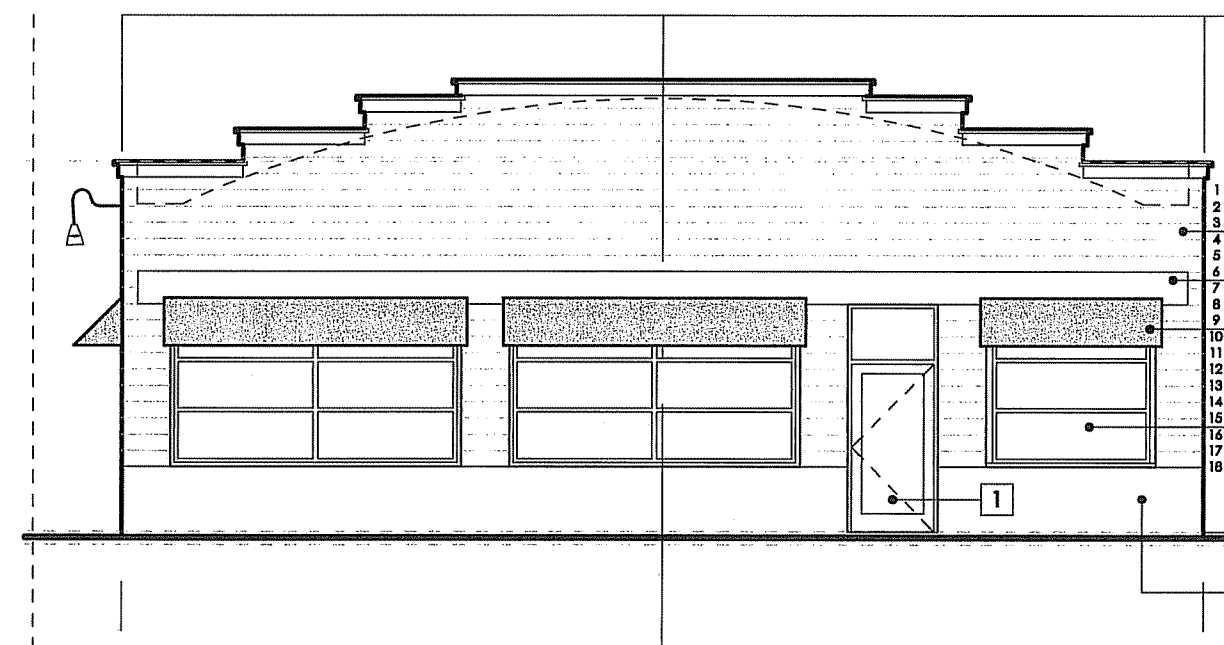


1 WEST ELEVATION
 SCALE: 1/8" = 1'-0"

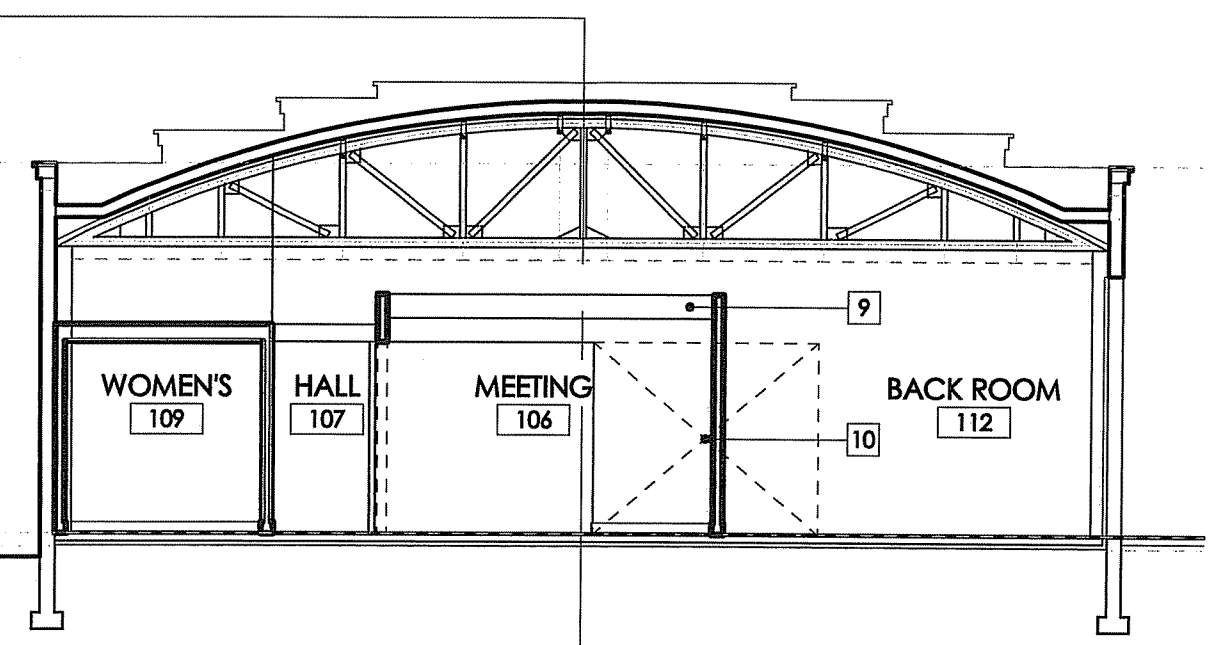

3 SECTION LOOKING WEST
 SCALE: 1/8" = 1'-0"

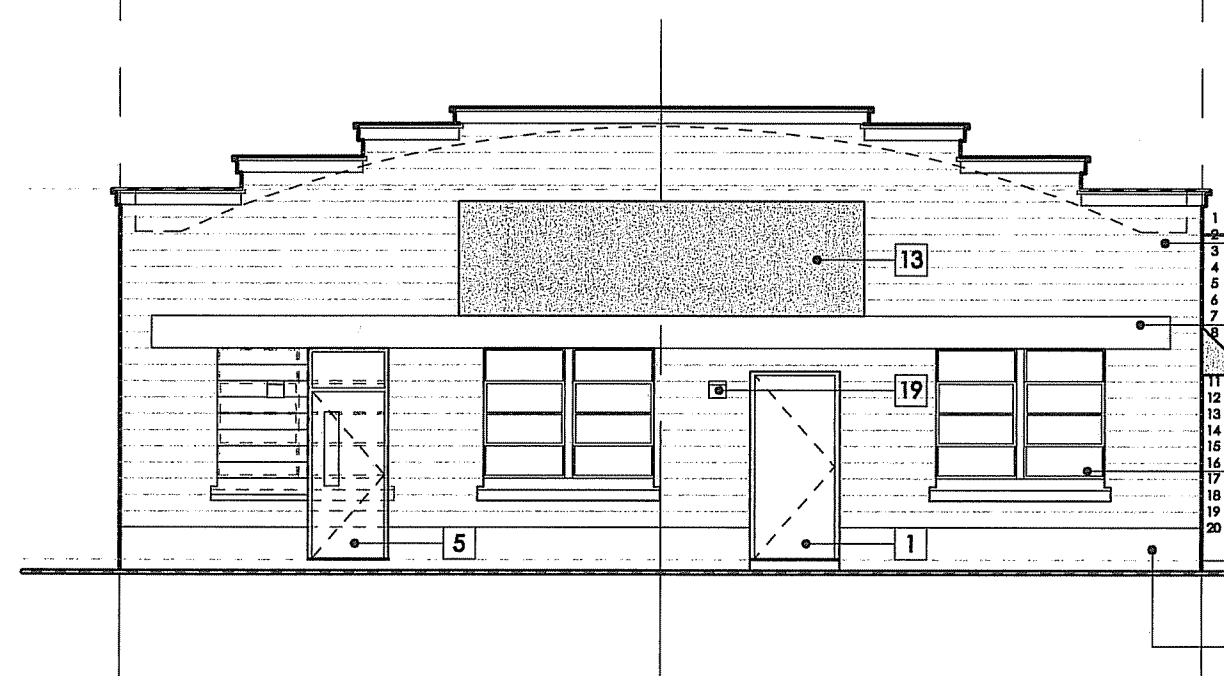


2 EAST ELEVATION
 SCALE: 1/8" = 1'-0"

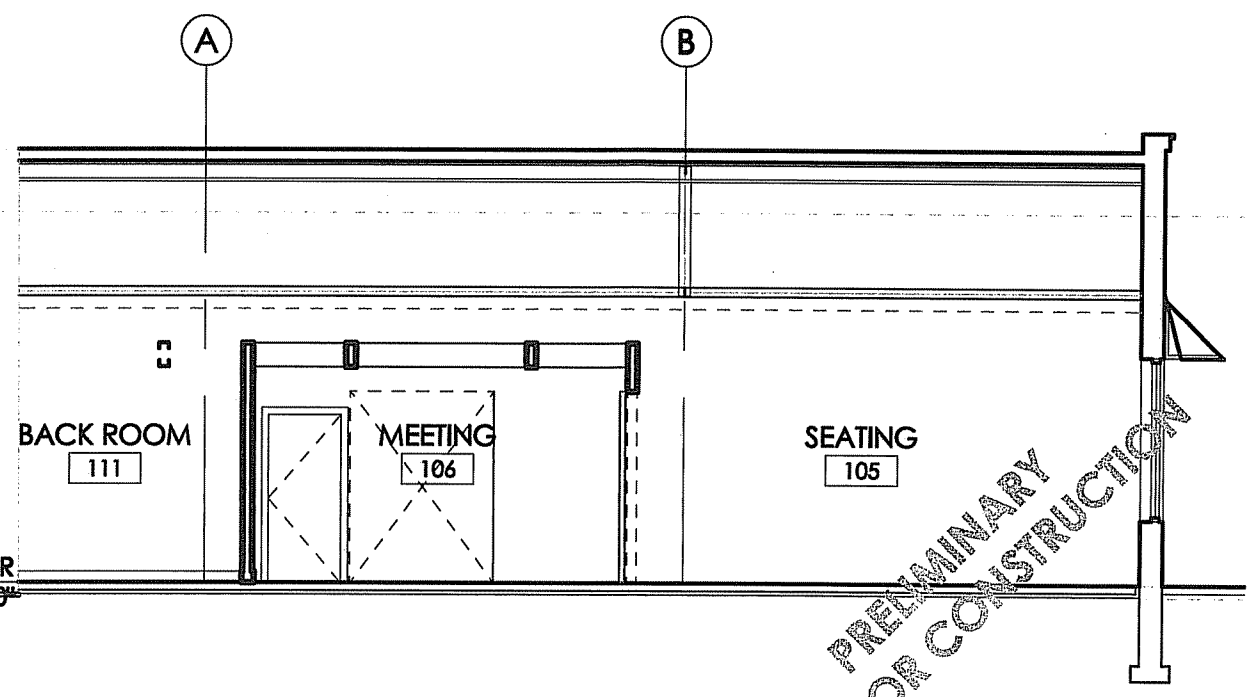

4 SECTION LOOKING SOUTH
 SCALE: 1/8" = 1'-0"

VDL 3-26-11 No. 2 Passport

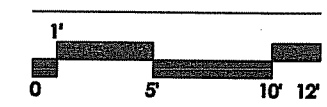


**PRELIMINARY
 NOT FOR CONSTRUCTION**

**DRAWING ISSUE DATES
 3-2-2011**

4.1

This document contains confidential or proprietary information. Neither this document nor the information contained herein is to be used or disclosed either in or in part, except as authorized.

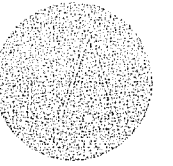


Barnett Architecture

118 NORTH BREESE TERRACE
SUITE I
MADISON, WISCONSIN 53726
608.233.4538
barnettarchitecture.com


NEW LOCATION FOR:
BARRIQUES

961 SOUTH PARK ST.
967. SOUTH PARK ST.
MADISON, WI 53715

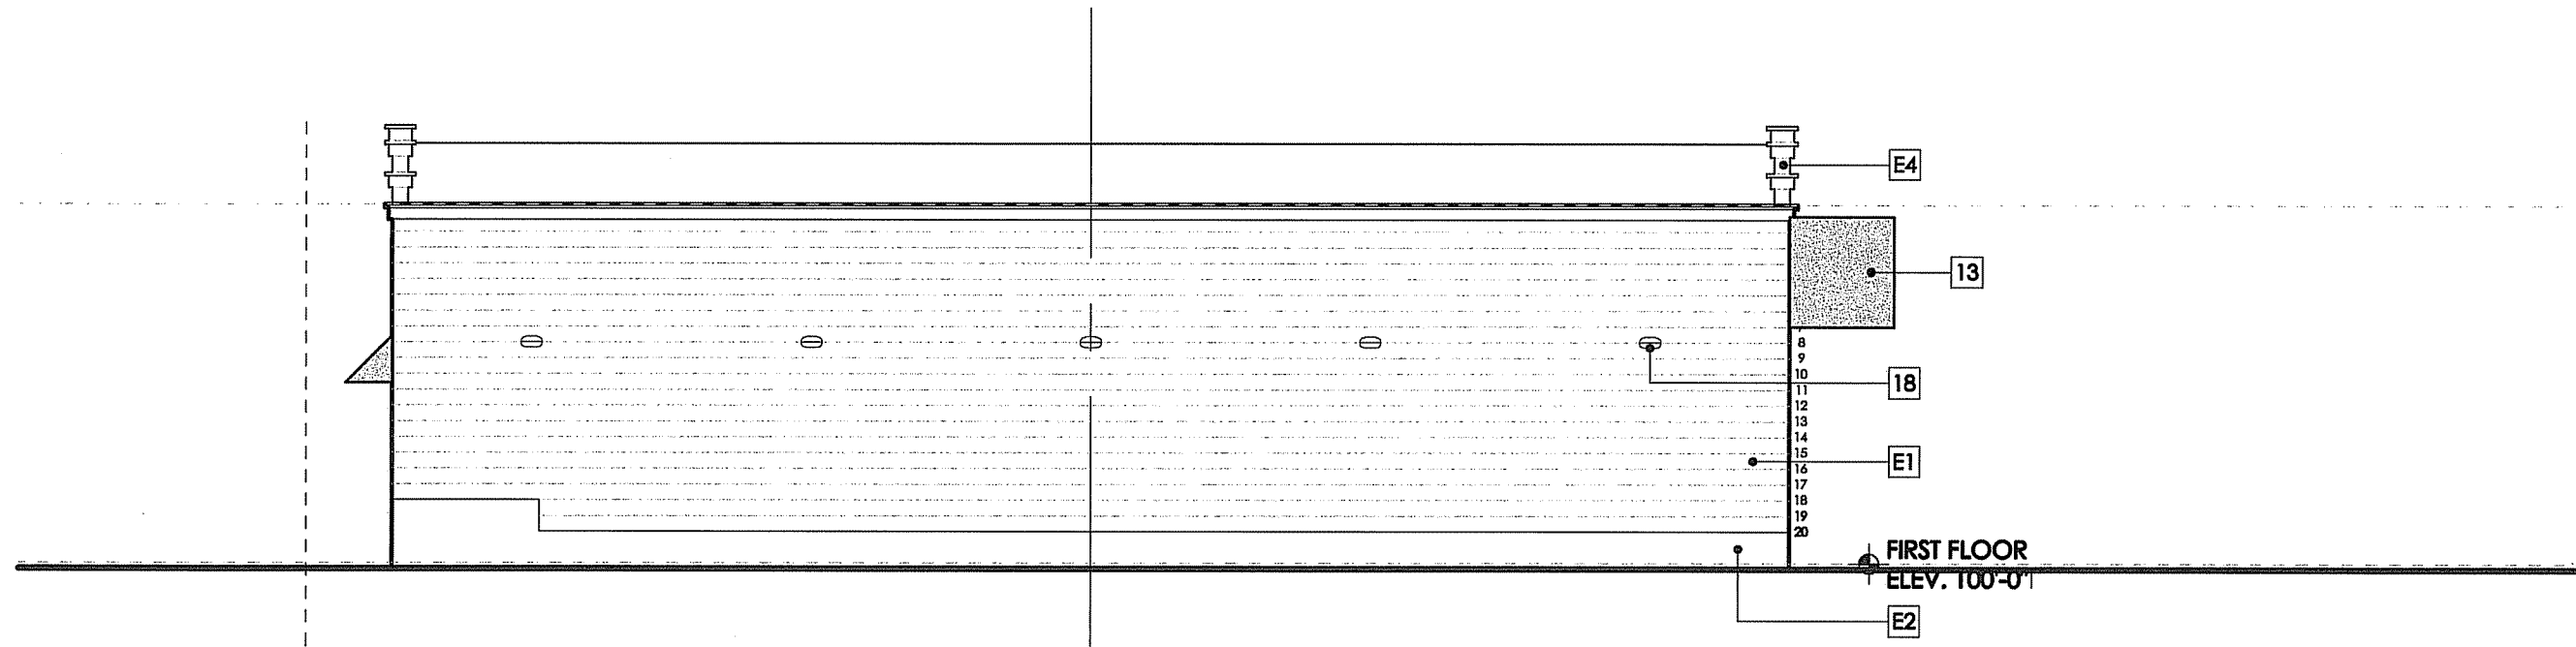

1 SOUTH ELEVATION

SCALE: 1/8" = 1'-0"

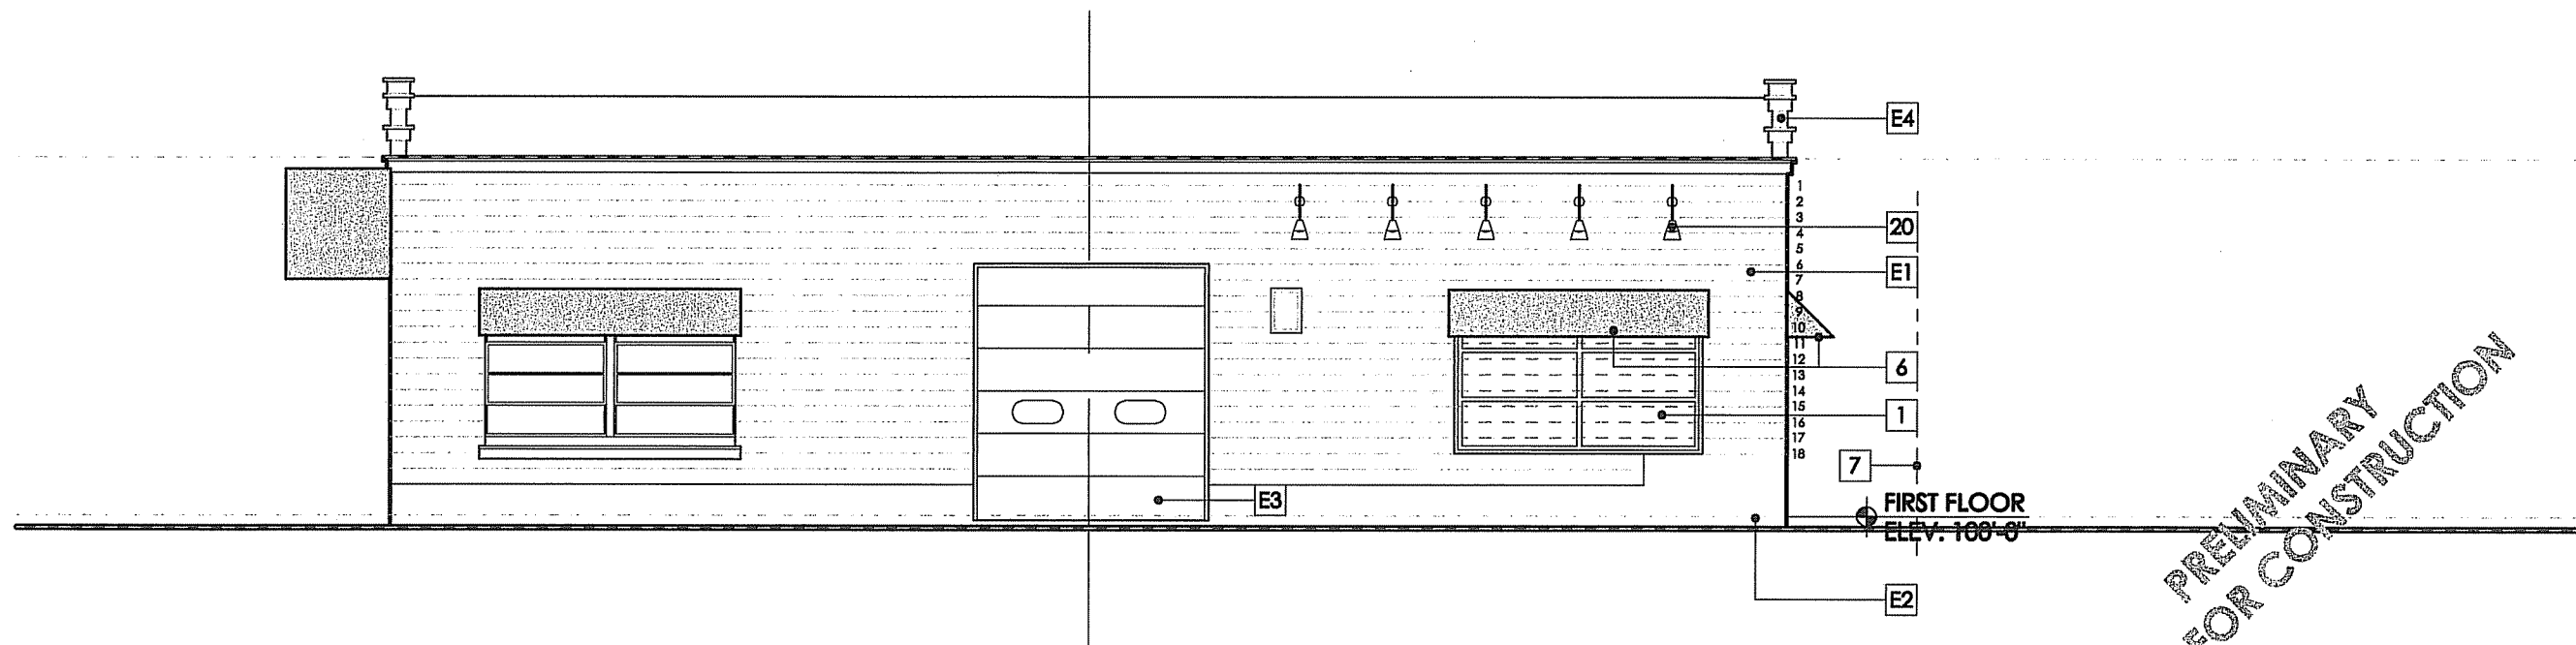

2 NORTH ELEVATION

SCALE: 1/8" = 1'-0"




PRELIMINARY
NOT FOR CONSTRUCTION

DRAWING ISSUE DATES
3-2-2011

PRELIMINARY
NOT FOR CONSTRUCTION

4.2

This document contains confidential or proprietary information. Neither this document nor the information contained herein is to be used or disclosed either in whole or in part, except as authorized.

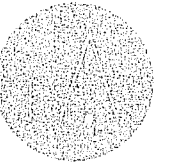


Barnett Architecture

118 NORTH BREESE TERRACE
SUITE 1
MADISON, WISCONSIN 53726
608.233.4538
barnettarchitecture.com

**NEW LOCATION FOR:
BARRIQUES**

961 SOUTH PARK ST.
967. SOUTH PARK ST.
MADISON, WI 53715

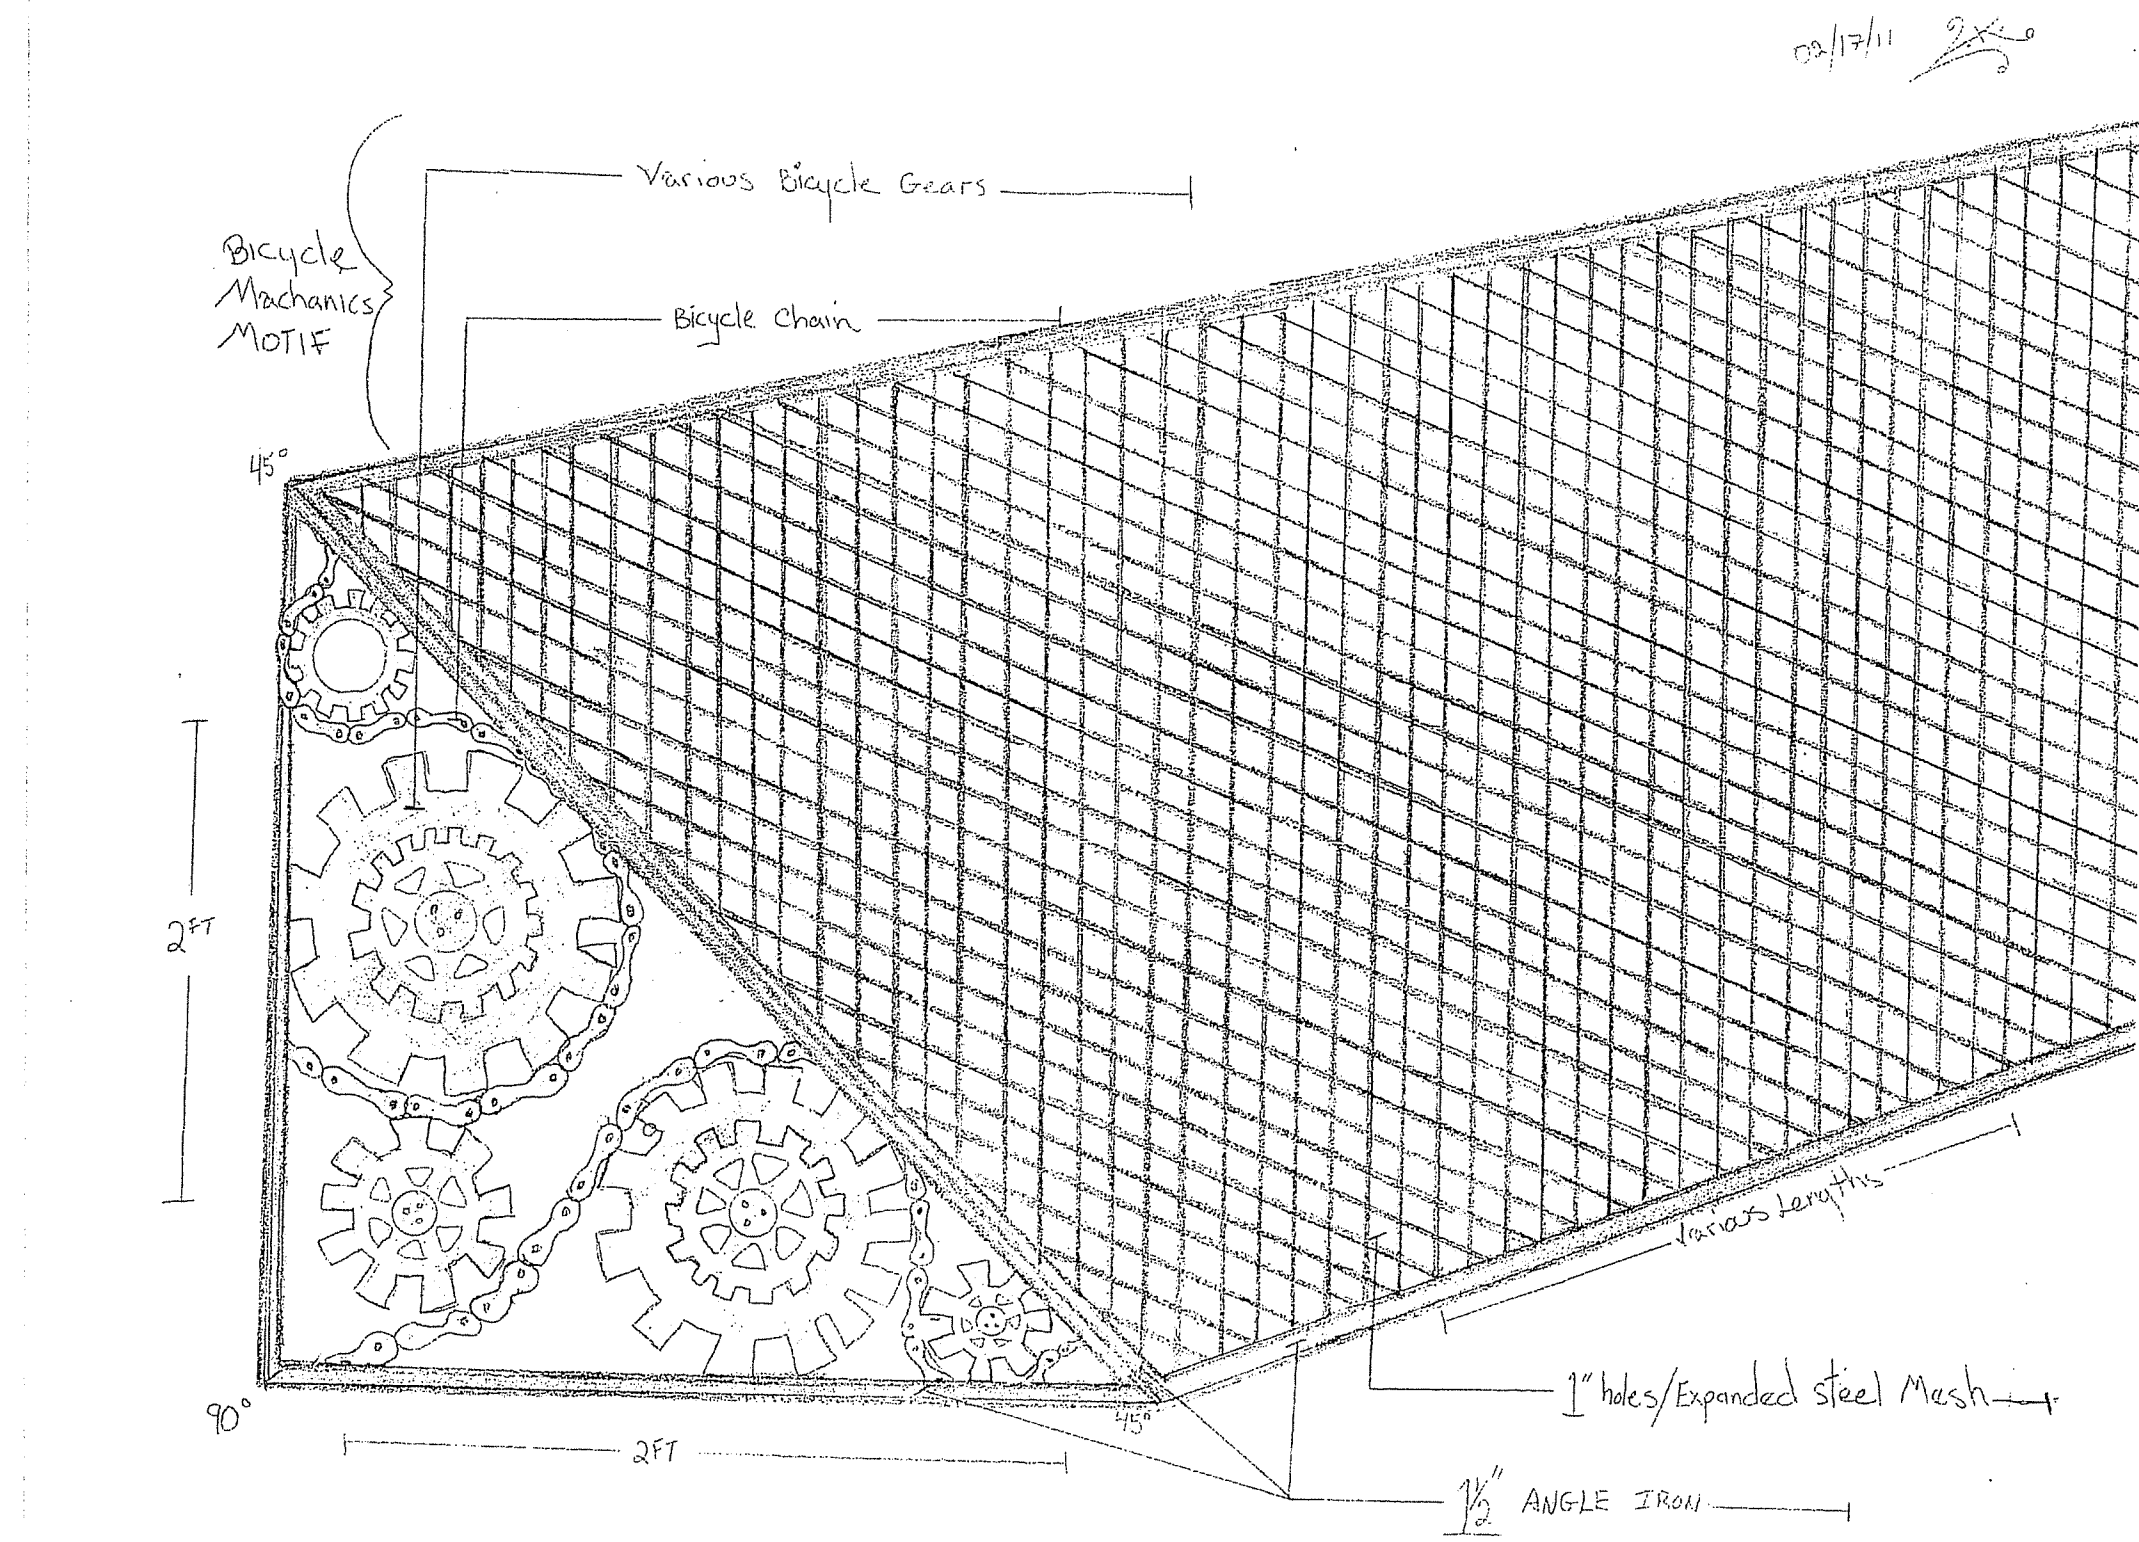

AWNING CONCEPT



**PRELIMINARY
NOT FOR CONSTRUCTION**

**DRAWING ISSUE DATES
3-9-2011**

A.1

This document contains confidential or proprietary information. Neither this document nor the information contained herein is to be used or disclosed either in whole or in part, except as authorized.