



**25 W MAIN ST DEVELOPMENT  
ADDENDUM 1 EXHIBIT**

E & W MAIN, S CARROLL, S PINCKNEY 2017  
PROJECT NO. 11429 SHEET NO.  
W-5

WATER PLAN AND PROFILE

S. HAMILTON ST. CITY OF MADISON

**Approx. related work to  
25 W Main development**

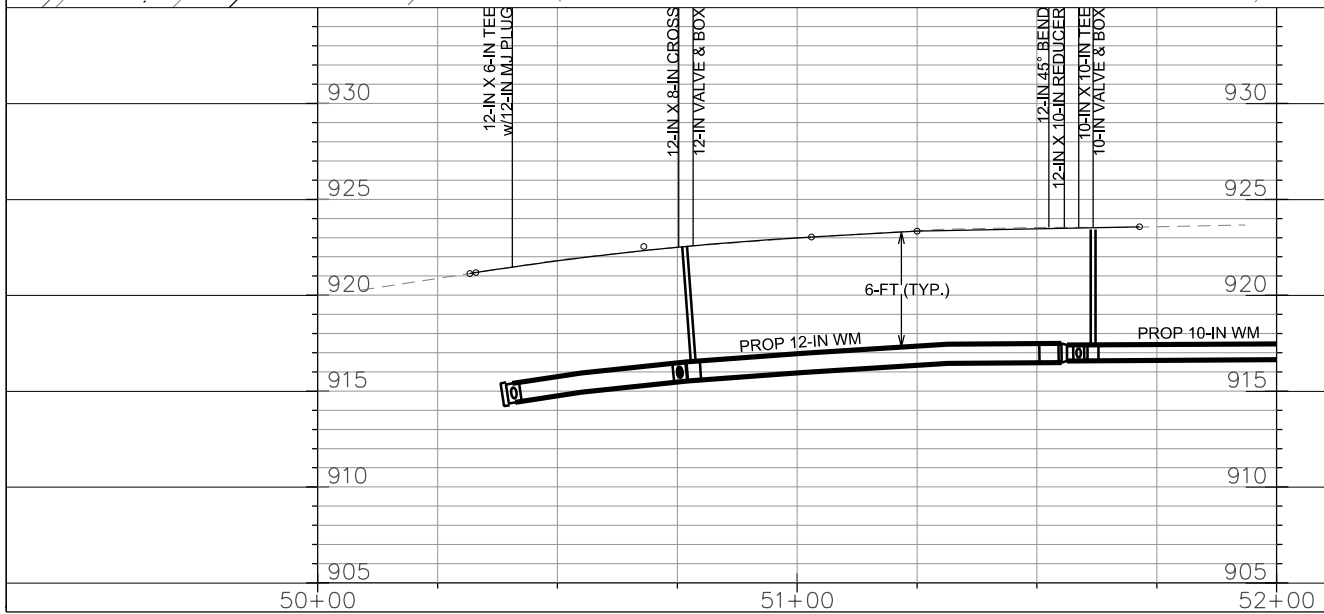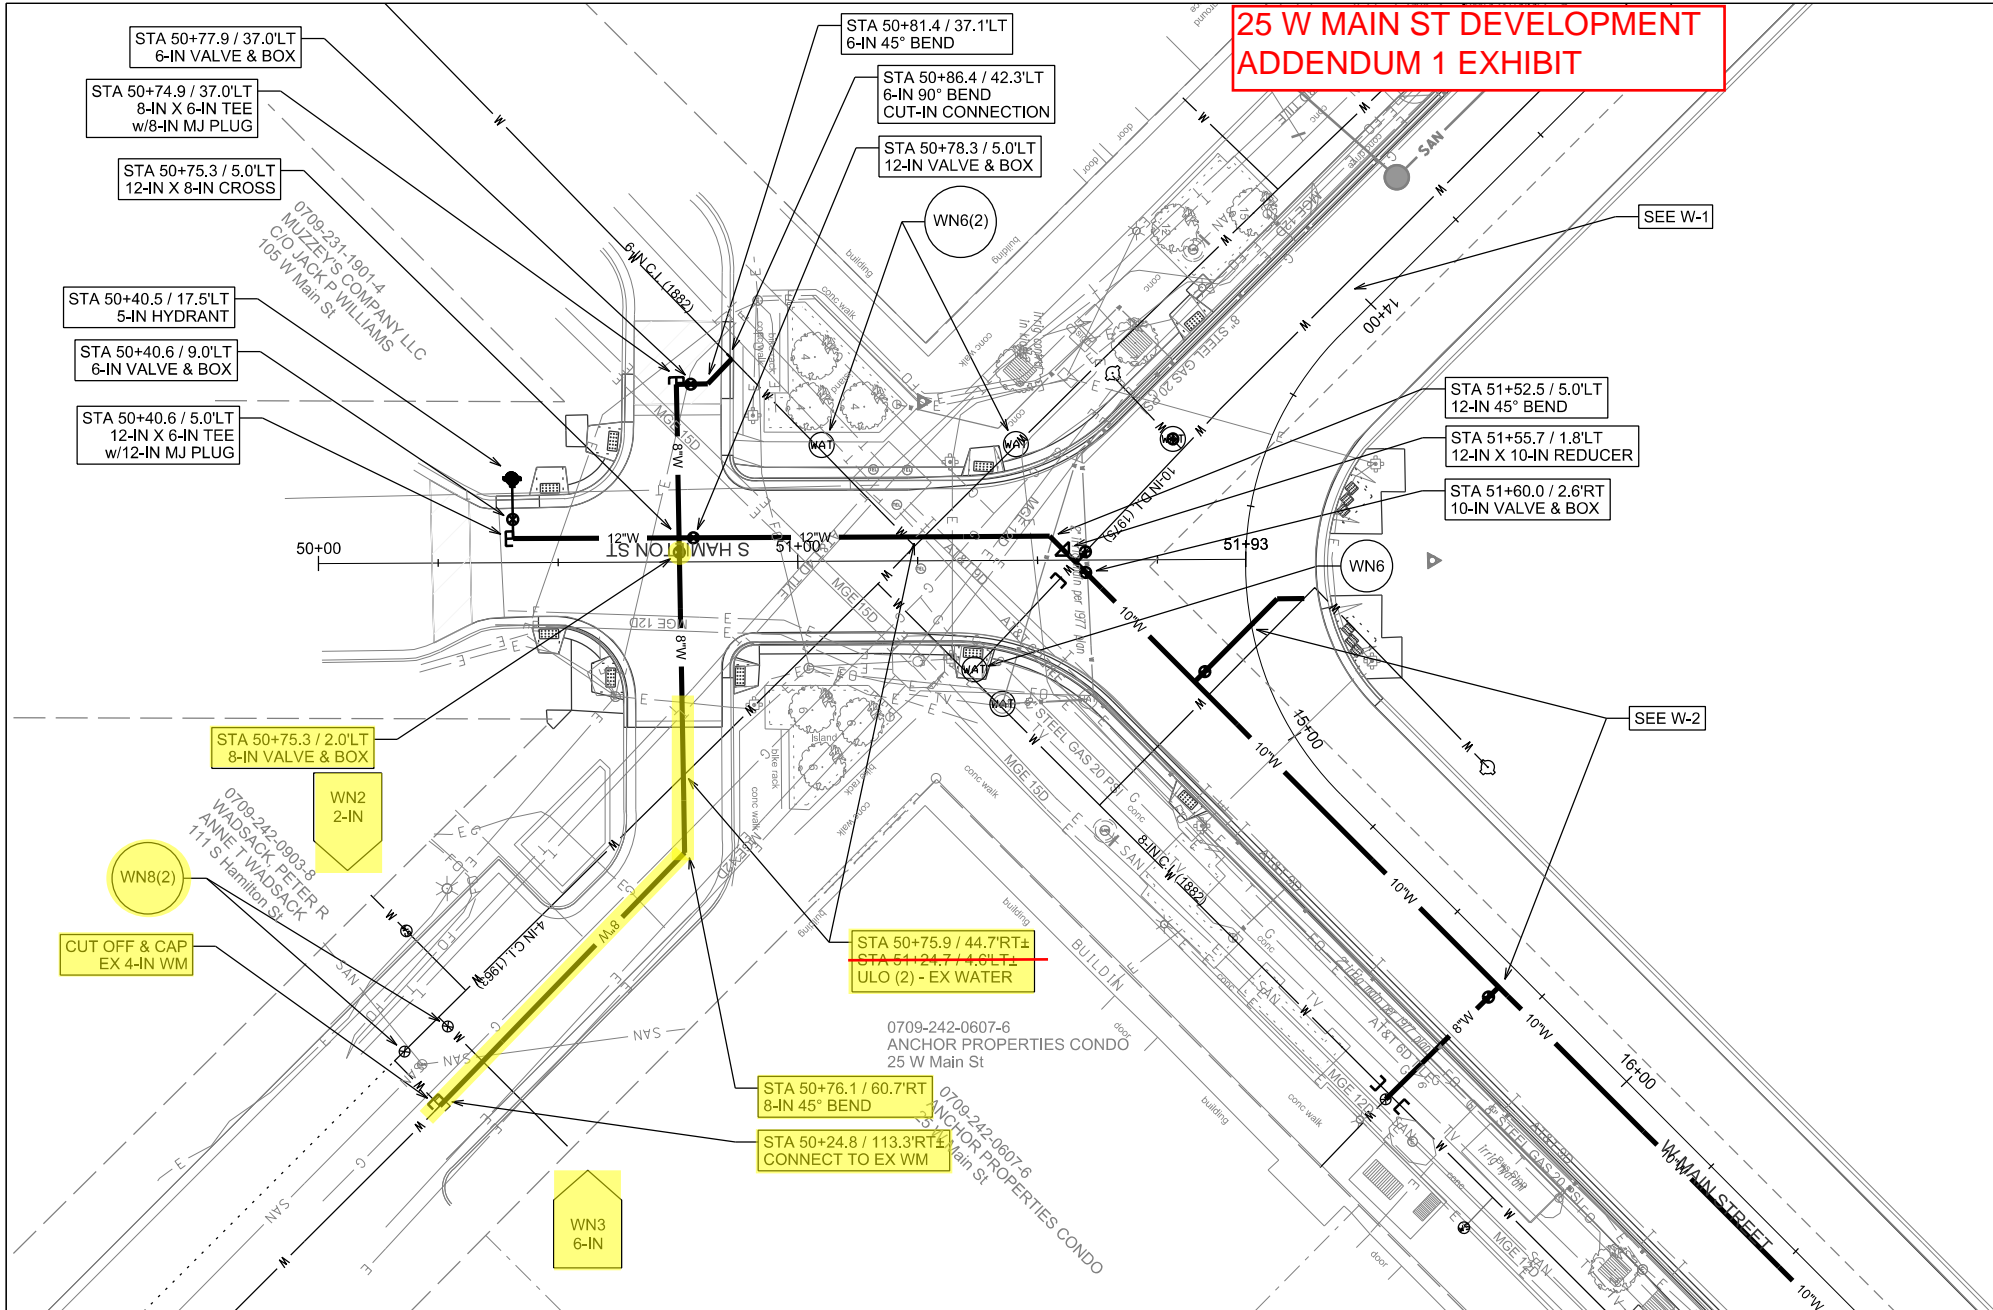

PLOT SCALE:

PLOT NAME:

REV. DATE:

ORIGINATOR: CITY OF MADISON, STREETS DIVISION