


PLAN 1/8" = 1'0"

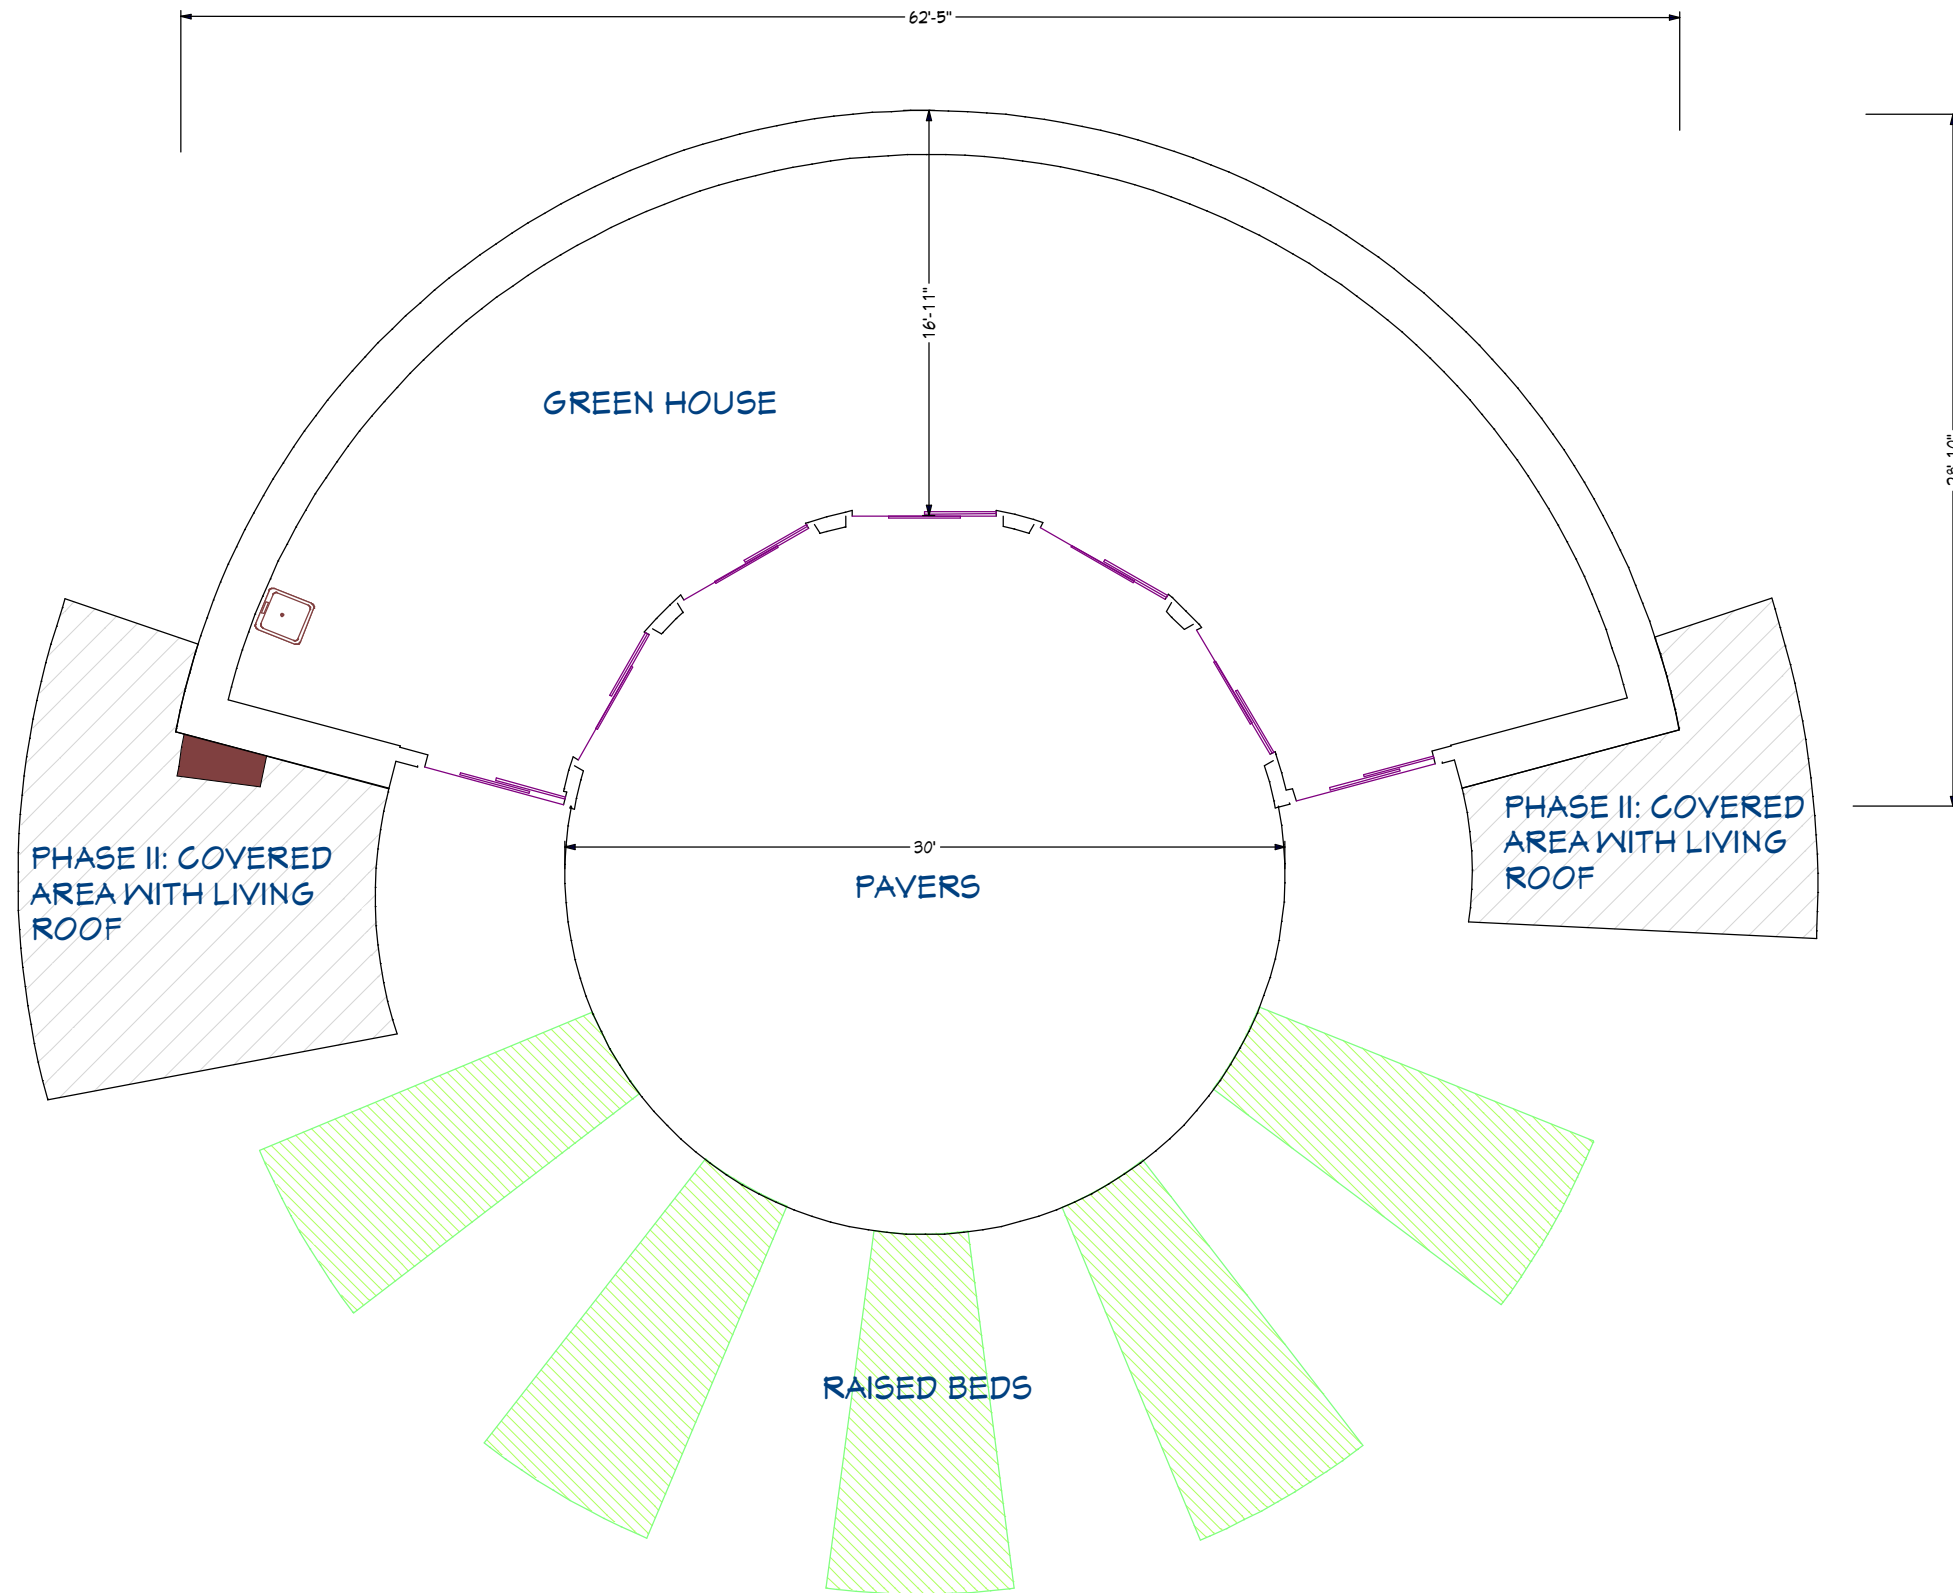

05.18.11

**SPRING HARBOR MIDDLE
SCHOOL GREENHOUSE**



1110 Spring Harbor Drive
Madison, WI 53705



NOT FOR CONSTRUCTION



SOUTH ELEVATION 1/8" = 1'0"

EAST ELEVATION 1/8" = 1'0"

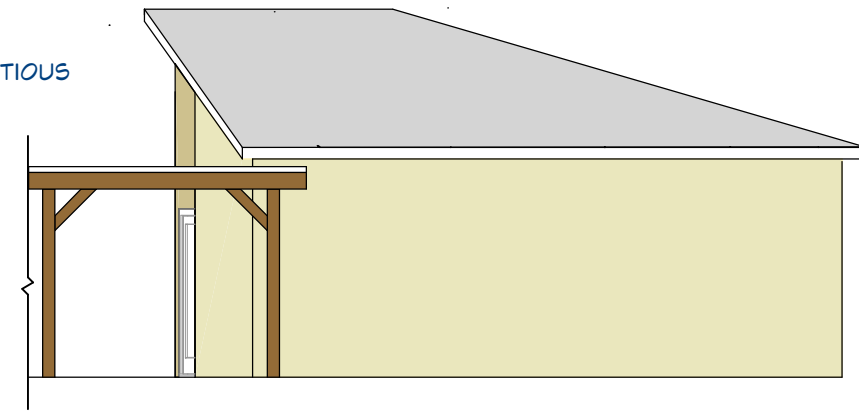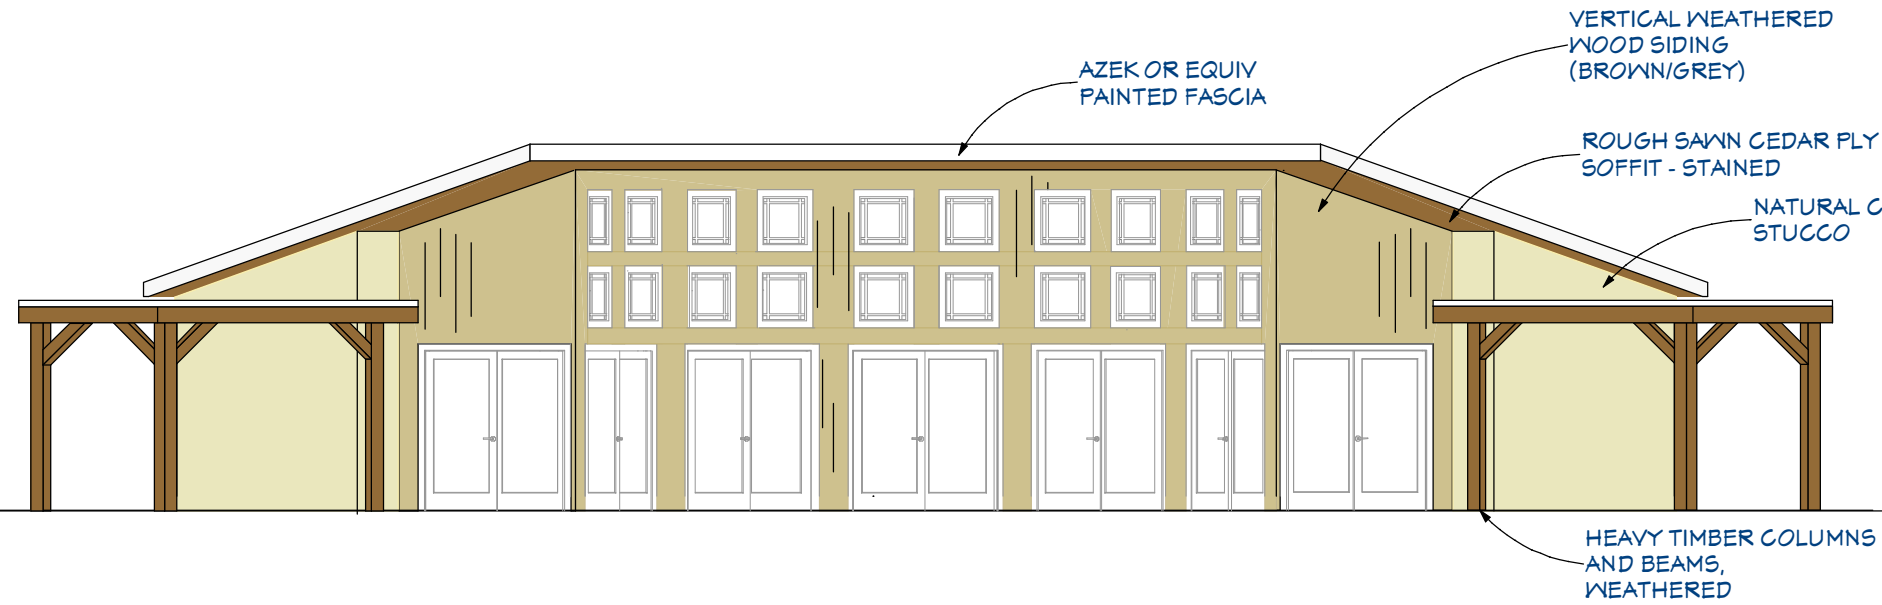

NORTH ELEVATION 1/8" = 1'0"

WEST ELEVATION 1/8" = 1'0"

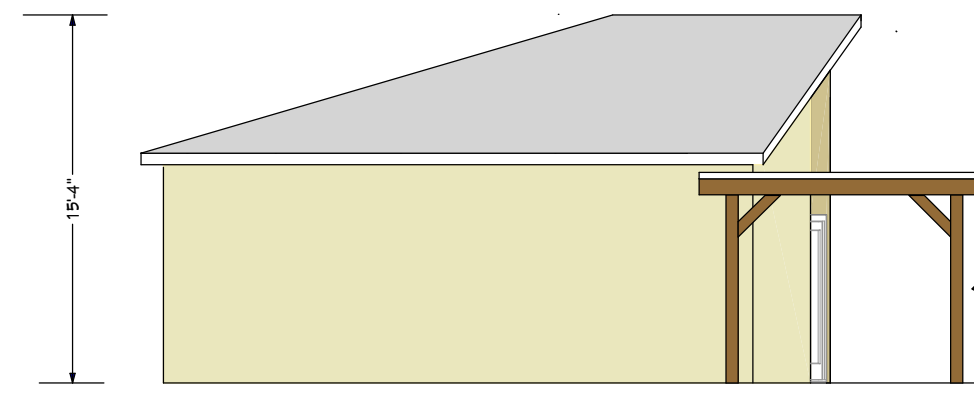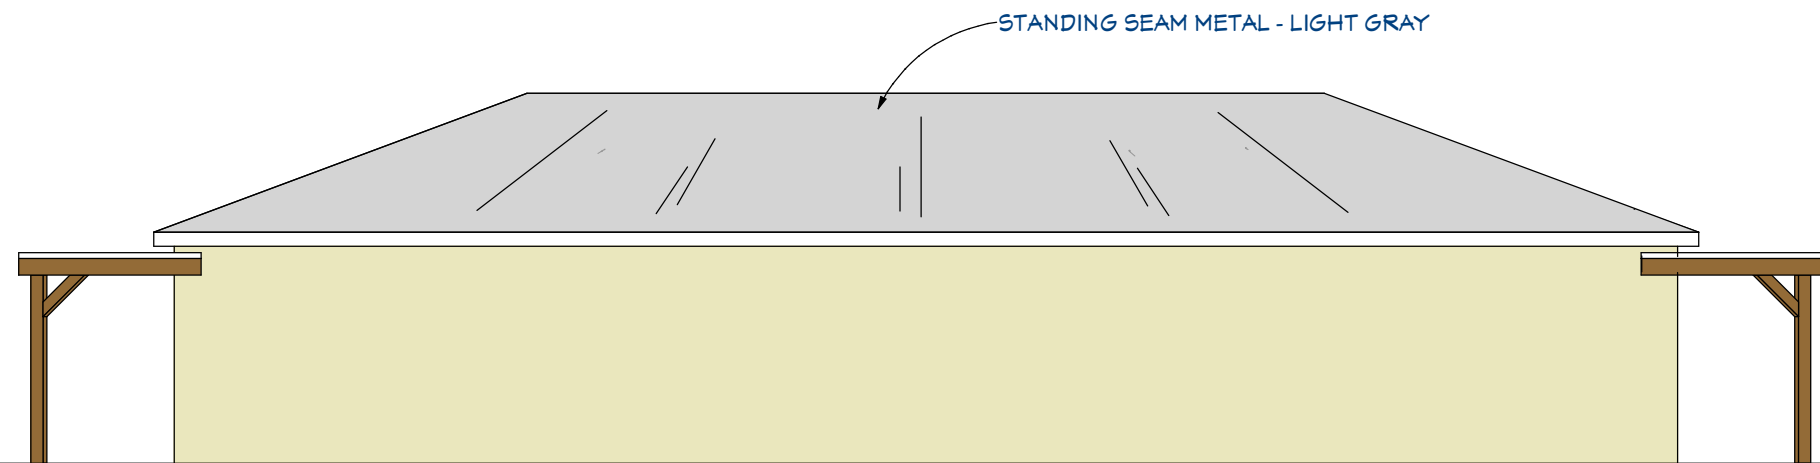

SPRING HARBOR MIDDLE
SCHOOL GREENHOUSE

1110 Spring Harbor Drive
Madison, WI 53705






REPRESENTATIONAL RENDERING. SEE ELEVATIONS FOR MATERIAL CALL-OUTS.

NOT FOR CONSTRUCTION


05.18.11

**SPRING HARBOR MIDDLE
SCHOOL GREENHOUSE**

1110 Spring Harbor Drive
Madison, WI 53705

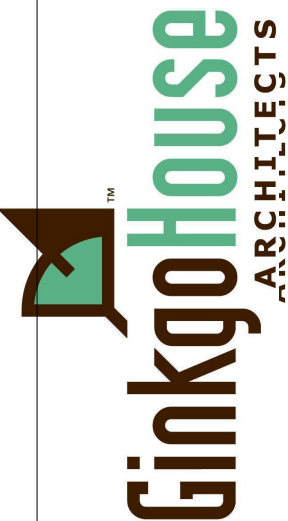

SITE PLAN 1" = 100'

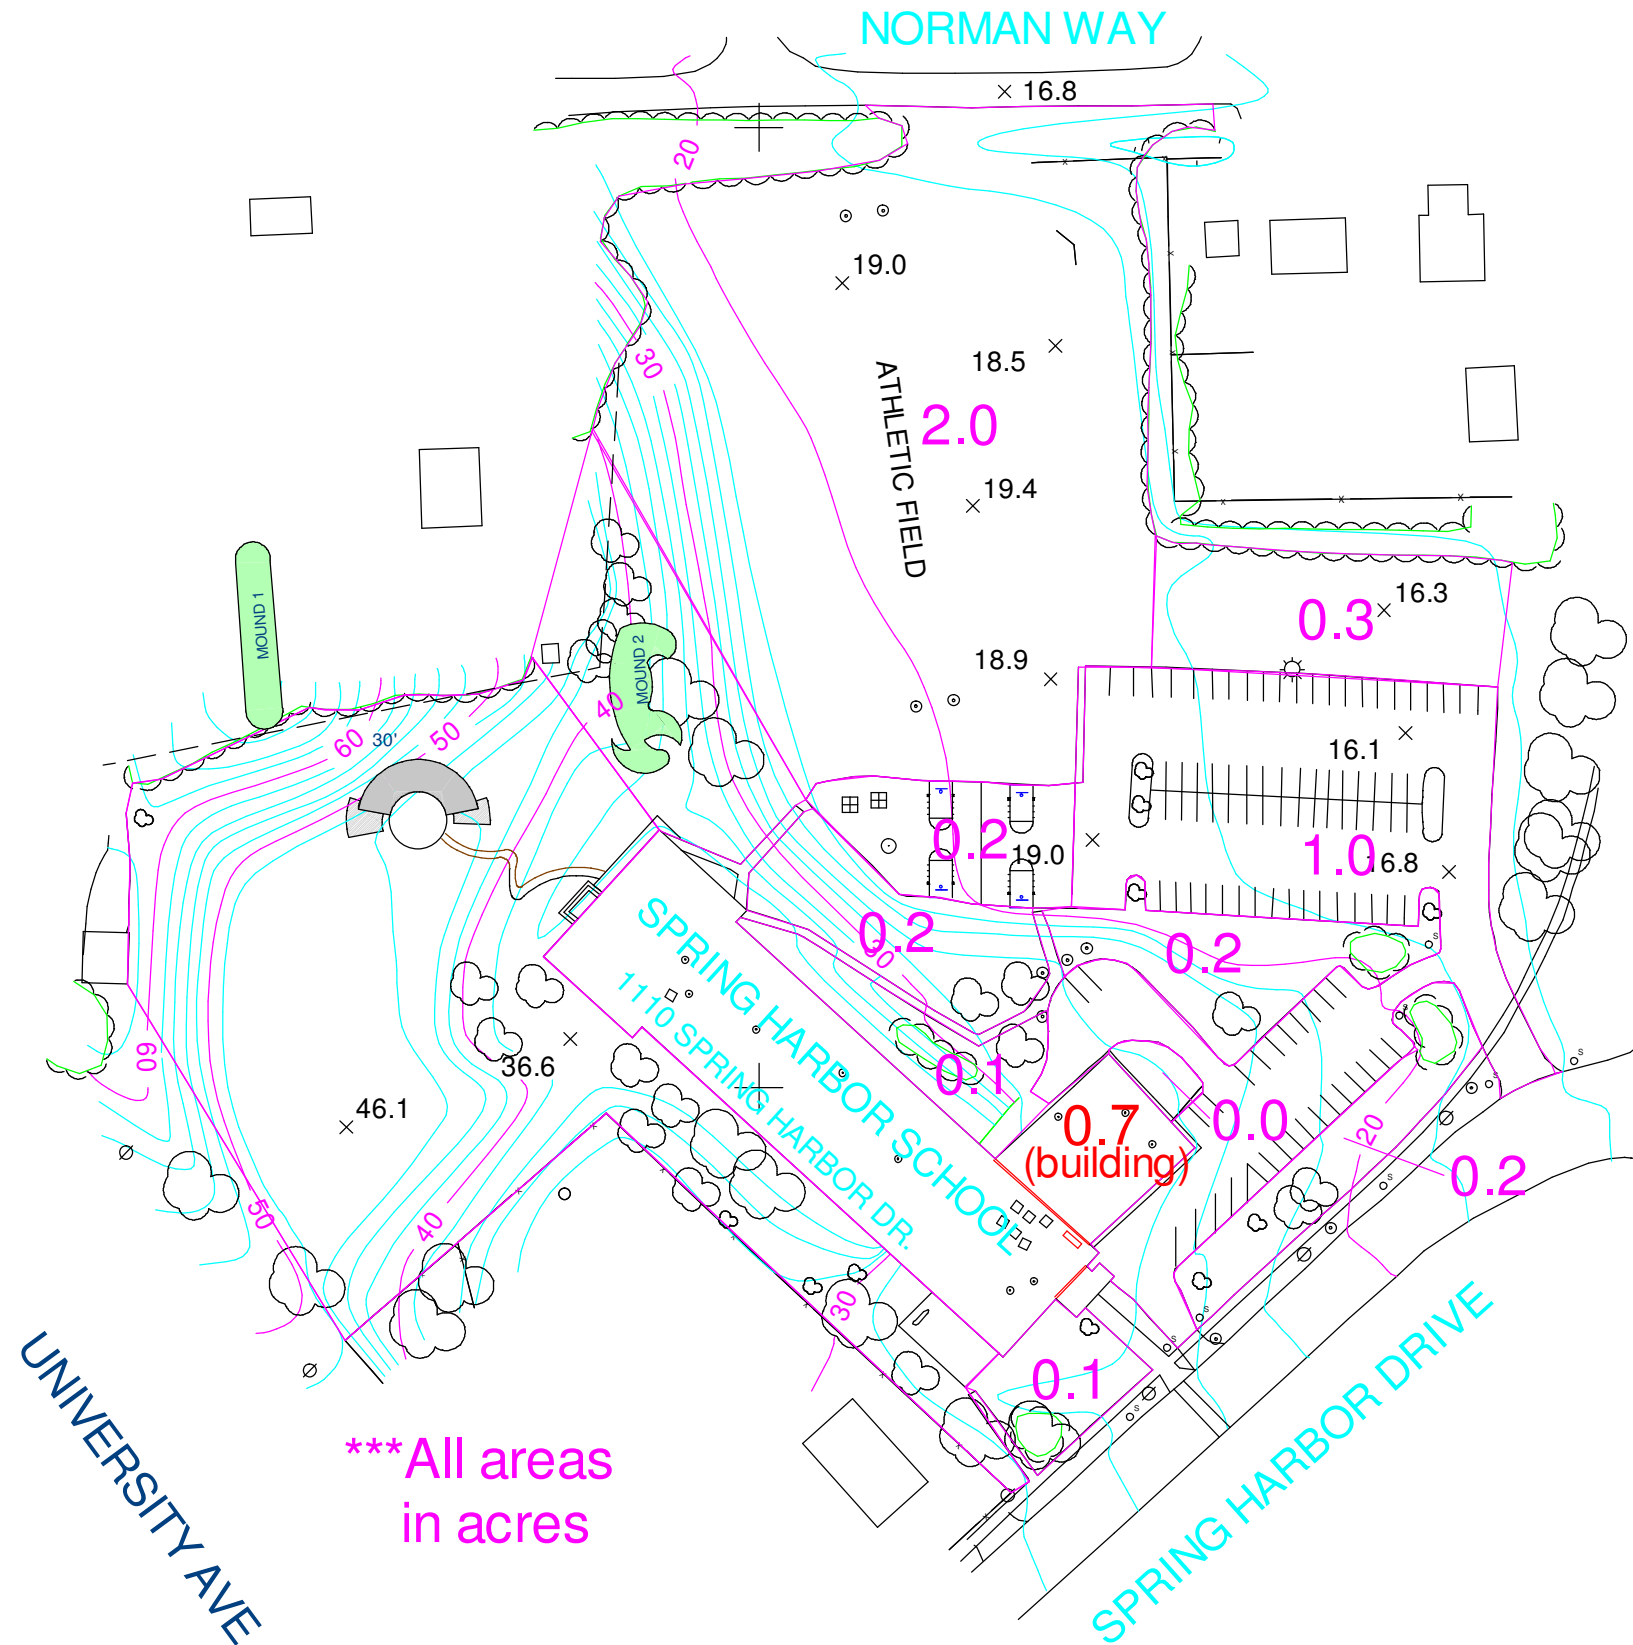


NOTES

- ELEVATIONS FOR THIS SURVEY AND MAP ARE REFERENCED TO CITY OF MADISON DATUM. USGS DATUM = CITY OF MADISON DATUM + 845.60. BENCH MARK IS TOP OF HYDRANT AT THE INTERSECTION OF LAKE MENDOTA DR. AND HARBOR CT., ELEV. = 15.30, CITY OF MADISON DATUM.
- CONTOUR INTERVAL IS TWO (2) FEET.
- TOPOGRAPHIC MAP WAS DEVELOPED BY KBM, INC. OF GRAND FORKS, ND, BASED ON AERIAL PHOTOGRAPHS TAKEN ON APRIL 21, 1993. PHOTO CONTROL BY WCC ON DECEMBER 29, 1993, FIELD BOOK NO. 141.
- GRID SYSTEM IS REFERENCED TO THE WISCONSIN STATE PLANE COORDINATE SYSTEM, SOUTH ZONE, USING CITY OF MADISON SECTION CORNER COORDINATES AS PUBLISHED.

LEGEND

	PAVED ROAD		CONCRETE
	UNPAVED ROAD		ASPHALT
	TRAIL		PAVEMENT MARKINGS
	RAILROAD		TRACK
	BRIDGE		ATHLETIC FIELD
	CULVERT		ROOF SECTION
	BUILDING		ROOF VENT
	FENCE		ROOF EQUIPMENT
	FIELD LINE		FLAGPOLE
	POLE		ADJACENT PAVED ROAD
	LIGHT POLE		ADJACENT GRAVEL ROAD
	SIGN		ADJACENT BUILDING
	STREAM		ADJACENT SIDEWALK
	LAKE OR POND		
	MARSH (SWAMP)		
	TREES		
	BRUSH, SHRUBS		
	INDEX CONTOUR		
	INTERMEDIATE CONTOUR		
	DEPRESSION CONTOUR		
	FIELD ELEVATION		
	PLOTTER ELEVATION		
	HORIZONTAL CONTROL		
	VERTICAL CONTROL		
	CURB INLET		
	MANHOLE		
	HYDRANT		
	PLAYGROUND		

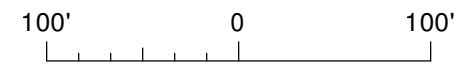

MADISON METROPOLITAN SCHOOL DISTRICT
 1110 SPRING HARBOR DRIVE, MADISON, WI 53718 VOICE 204-7900 FAX 204-0374

SPRING HARBOR
 SITE PLAN

DATE 12/94 FIGURE 031%u %%uS. DWG


05.18.11

SPRING HARBOR MIDDLE SCHOOL GREENHOUSE

1110 Spring Harbor Drive
 Madison, WI 53705



DETAILED SITE PLAN 1" = 25'

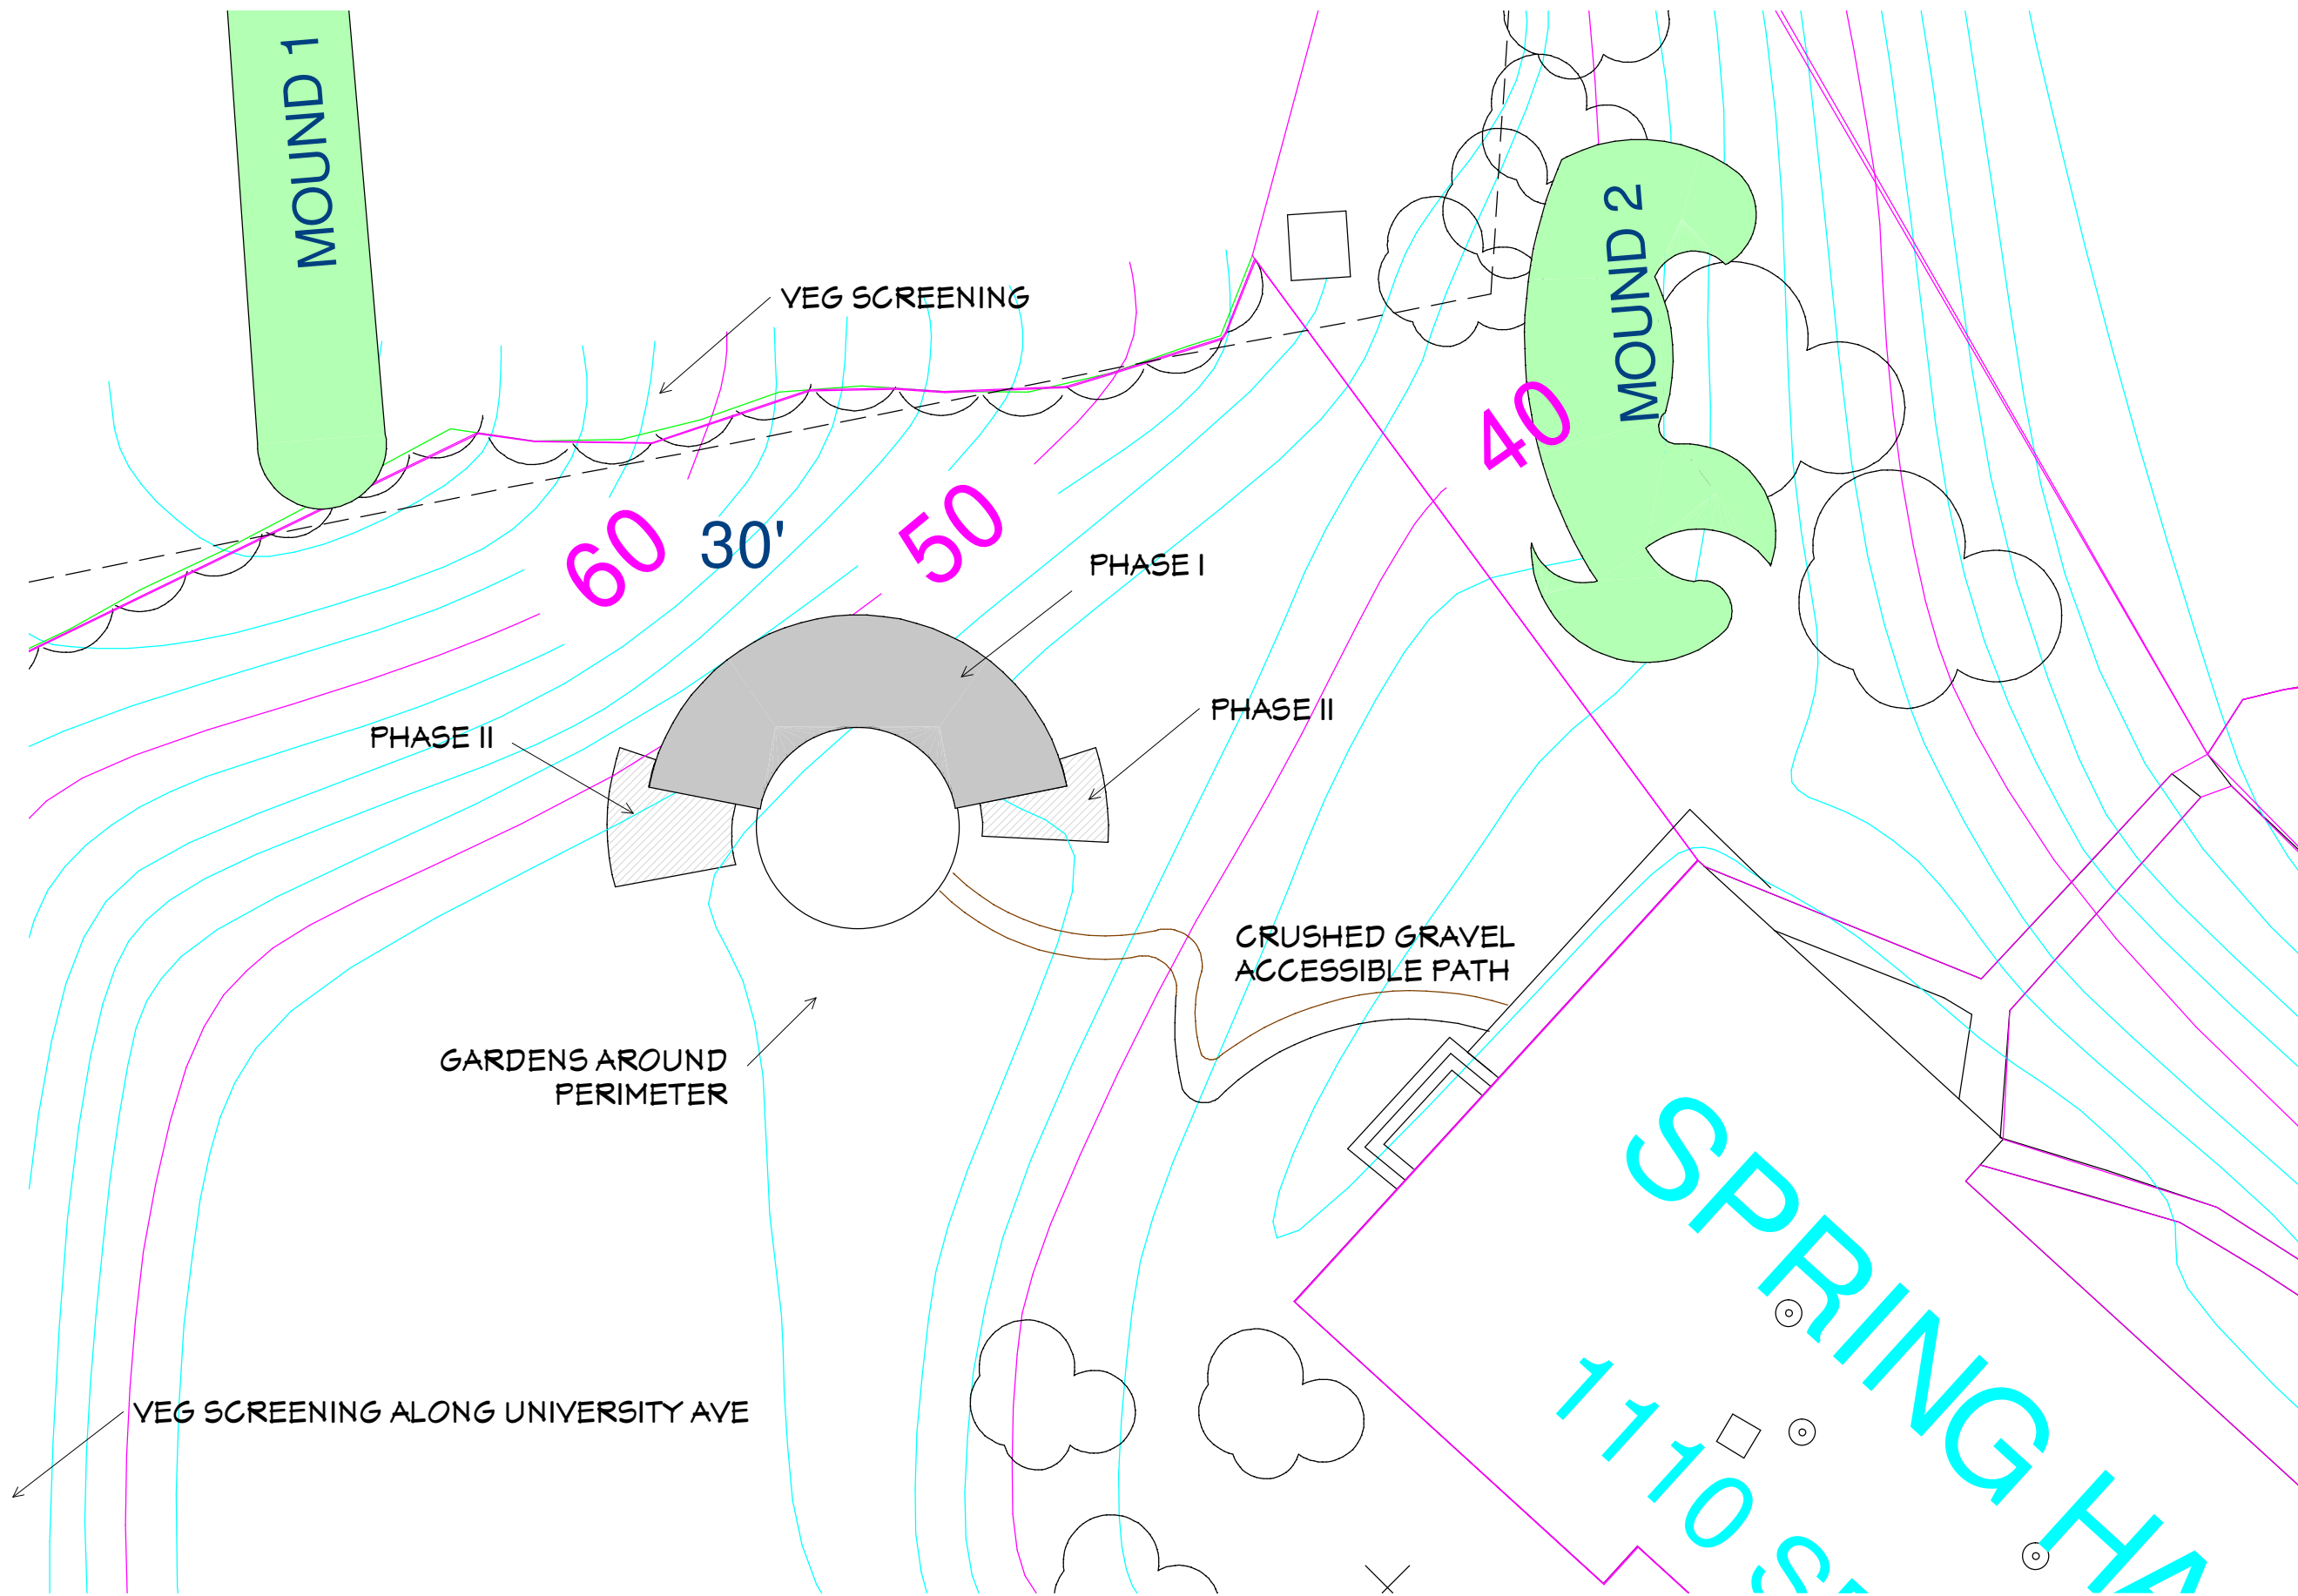

05.18.11

SPRING HARBOR MIDDLE
SCHOOL GREENHOUSE

1110 Spring Harbor Drive
Madison, WI 53705



NOT FOR CONSTRUCTION



05.18.11

**SPRING HARBOR MIDDLE
SCHOOL GREENHOUSE**

1110 Spring Harbor Drive
Madison, WI 53705



NOT FOR CONSTRUCTION