


# **Partial South Elevation**

scale: 1/16"=1'-0"

SIGN TO BE LOCATED  
TO LEFT OR RIGHT OF GABLE

## **3 Mfg. & Install New S/F Fluorescent Cabinet** scale: 3/8"=1'-0" 55.41 SF

- FLUORESCENT ILLUMINATE CABINET
- 3M PANAGRAPHIC FLEX FACE w/ 1st SURFACE VINYL
- ALUM. BLEED FACE CABINET w/ RADIUS CORNERS PAINTED SATIN BLACK
- FABRICATE ANGLE ROOF BRACKET MOUNT - PAINTED SATIN BLACK, SURVEY REQUIRED OF ROOF PRIOR TO MFG.

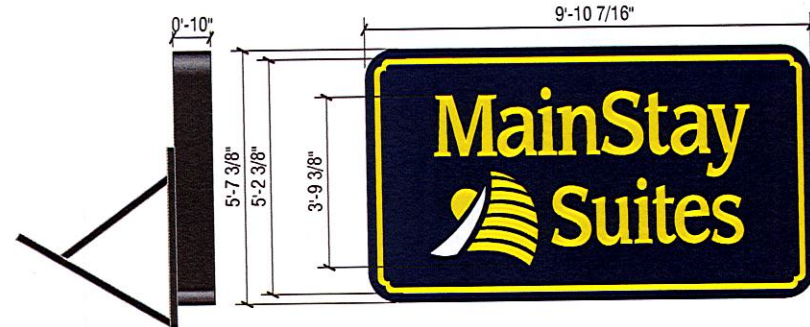

ANGLE ROOF MOUNT BRACKET  
TBD, PITCH OF ROOF &  
SURVEY REQUIRED

It is the intent and purpose of this color rendering to provide a basic color representation of your sign finish and color. However, digital media and printed colors will vary from actual paint finish and color. Existing painted surfaces will have a perceptible difference in shade and sheen from your sign finish. Providing a sample of the paint you wish to match or a Matthews paint color formula will minimize the differences.

16265 Star Road Nampa, ID 83687 toll free: 800.592.8058 tele: 208.345.4020 fax: 208.336.9886 www.imagenational.com

image national signs  
...bringing your image to light!

PROJECT TITLE:



LOCATION:

SITE #W1284  
4824 Tradewinds Prkwy  
Madison, WI. 53718

REQUESTED BY:

K. Getchell

DRAWN BY:

Amy R.

COMPUTER FILE  
INCLUDING DATE:

MSS-W1284 Madison-R4-052217



NAMPA PLANT -  
UL #433195-001

ULS & DR - All signs conform to UL-48/761 (labeled accordingly) it must comply with UL-48 install procedures. Canada - all signs must be CUS compliant. This sign is intended to be installed in accordance with the requirements of Article 610 of the National Electrical Code and/or applicable local codes. This includes proper grounding and bonding of the sign.

page #

3 of 7

© 2016 image national signs. This design is an original work of authorship by Image National, Inc. (Image) which owns the copyright protection by the copyright law of the United States (Title 17, U.S. Code). All rights are reserved by Image and, until the use of this design is authorized by Image in writing, Image owns the exclusive rights to: a) reproduce this design in copies, in graphic form or as a sign; b) prepare derivative works based upon the design; c) distribute copies of the design by sale or other transfer of ownership; and d) display the design publicly.