


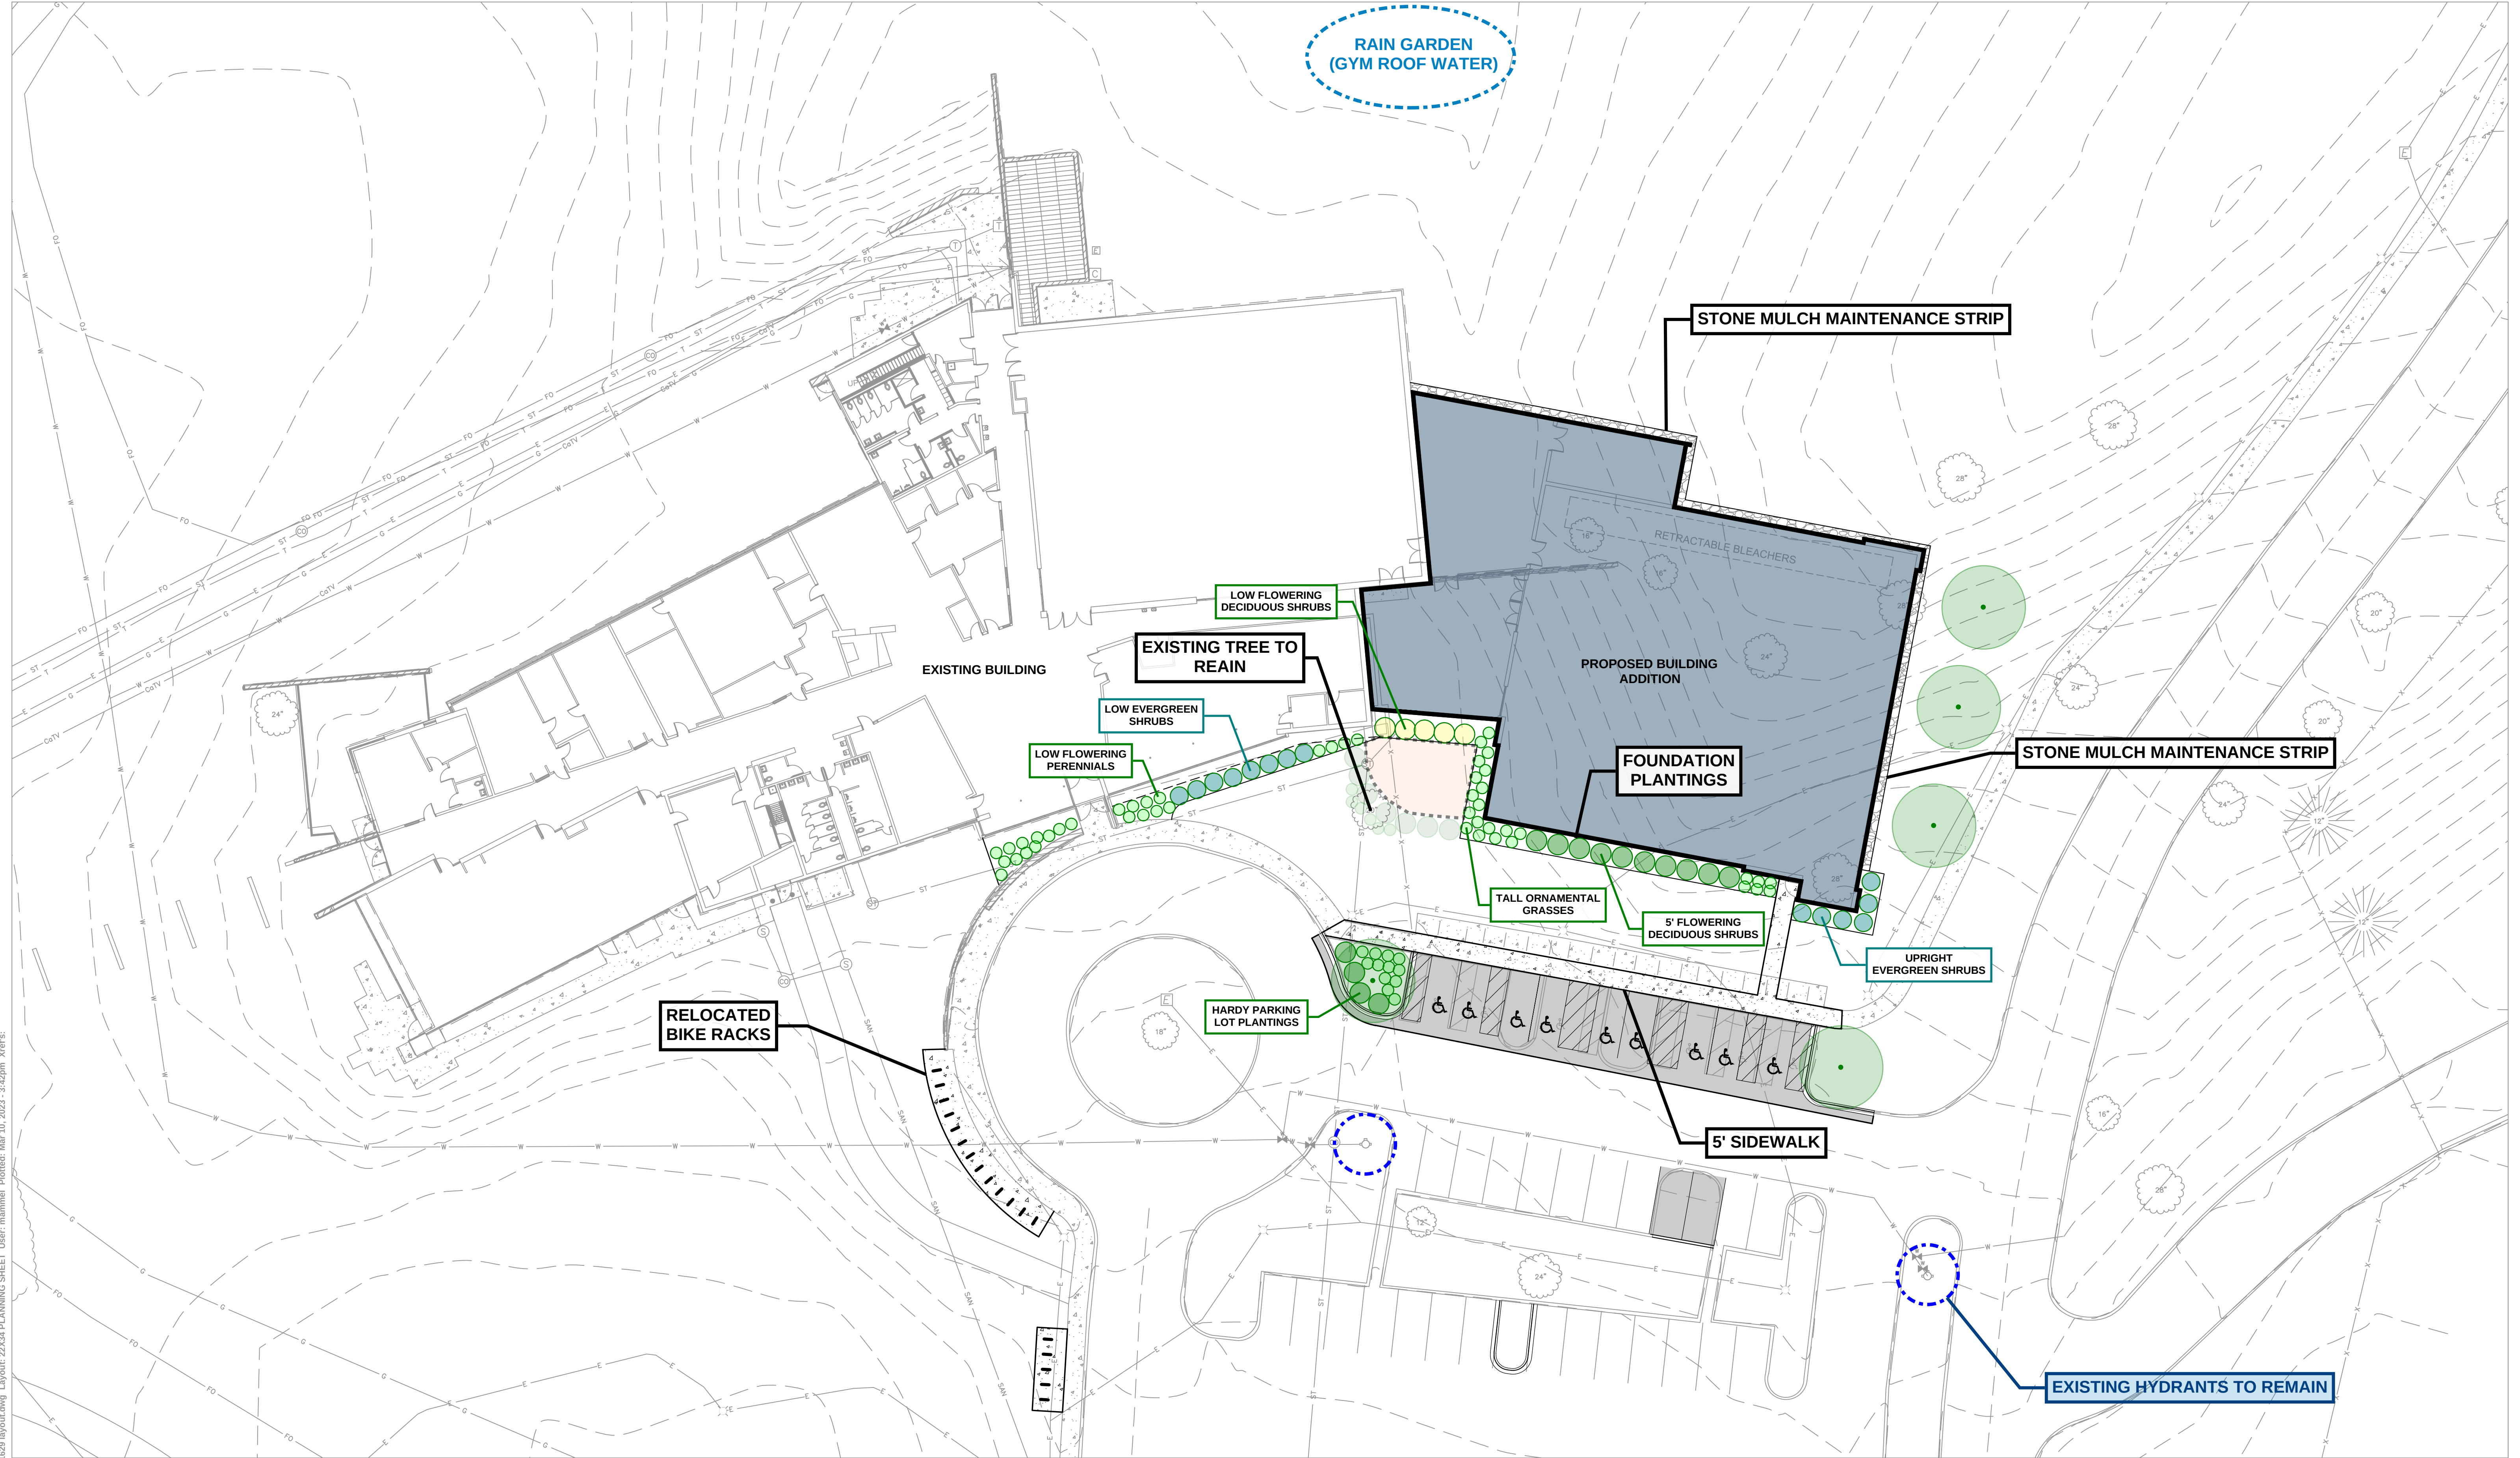

WARNER PARK
COMMUNITY
RECREATION CENTER
EXPANSION




1625 NORTHPORT DRIVE
MADISON, WI 53704
CITY OF MADISON PARKS DIVISION
CITY-COUNTY BUILDING, ROOM 104
210 MARTIN LUTHER KING JR. BLVD
MADISON, WI 53703
PROJECT NUMBER223471.00

ISSUED FOR:		
UDC INFORMATIONAL PRESENTATION		3/13/2023
REVISION FOR:		
NO.	DESCRIPTION	DATE

NOT FOR
CONSTRUCTION

DRAWN BY		Author
CHECKED BY		Checker

FIRST FLOOR PLAN

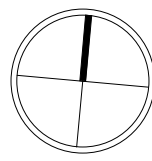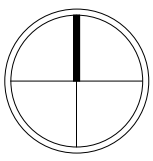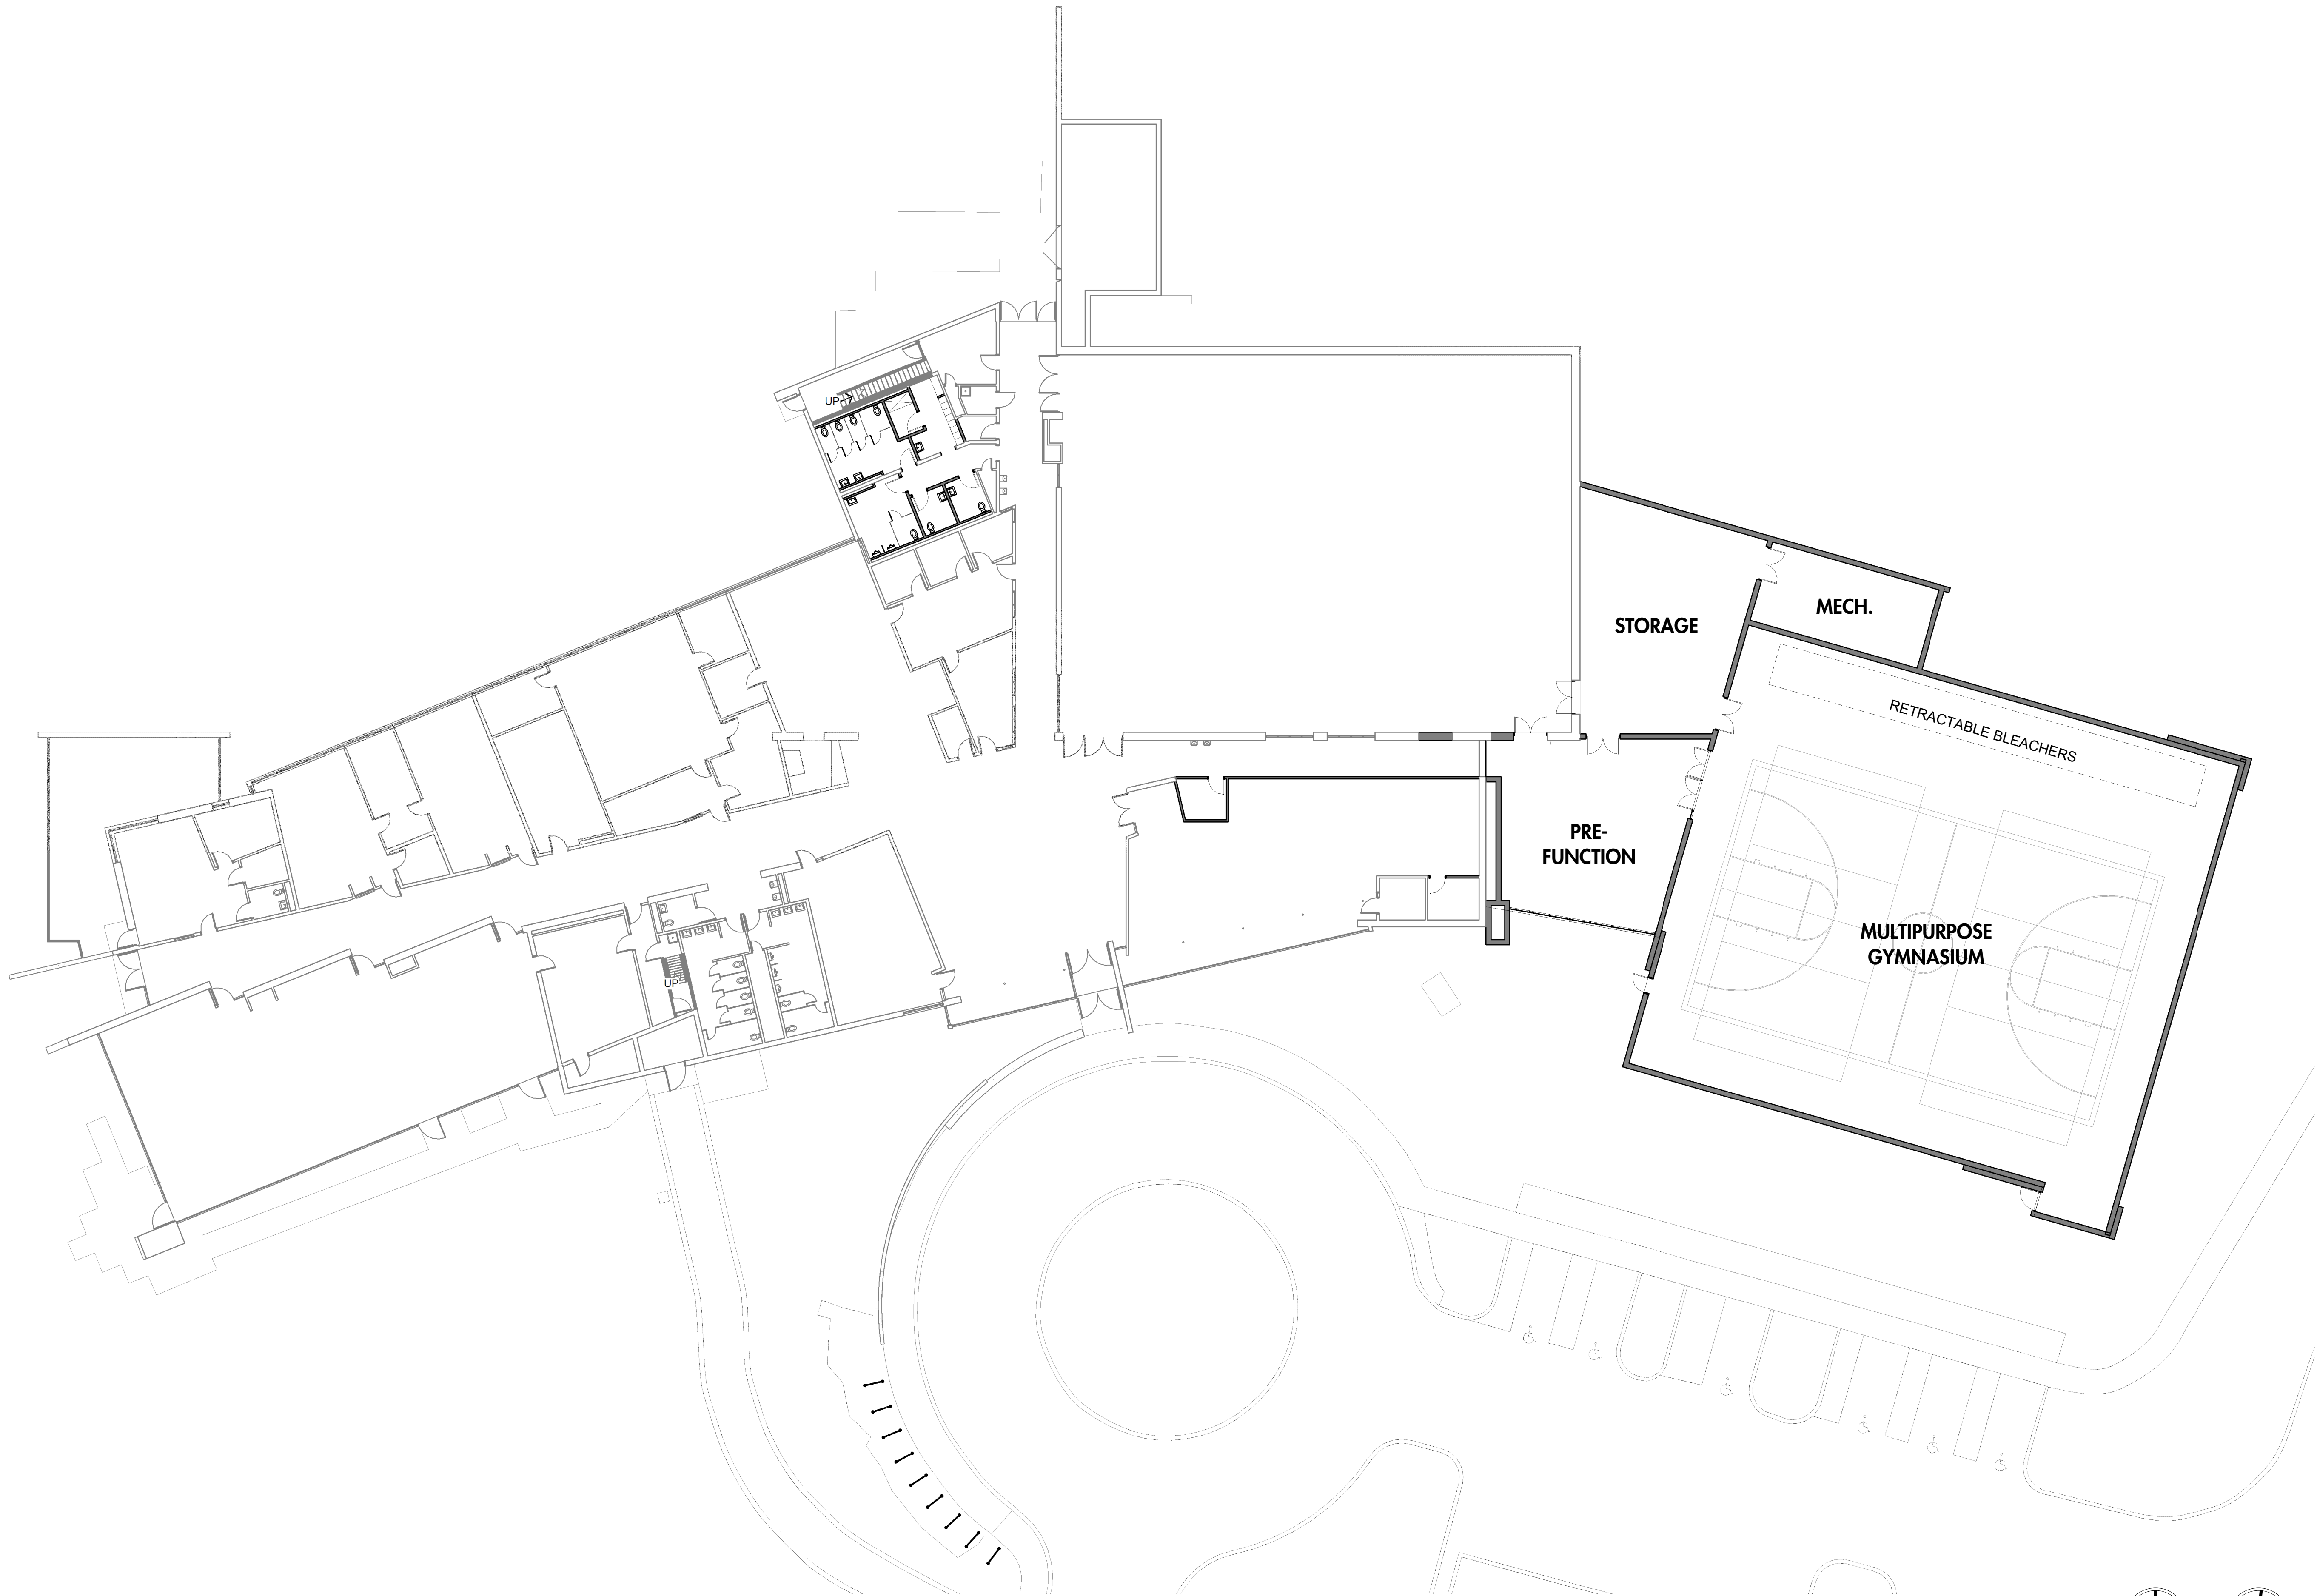

WARNER PARK
COMMUNITY
RECREATION CENTER
EXPANSION

1625 NORTHPORT DRIVE
MADISON, WI 53704
CITY OF MADISON PARKS DIVISION
CITY-COUNTY BUILDING, ROOM 104
210 MARTIN LUTHER KING JR. BLVD
MADISON, WI 53703
PROJECT NUMBER 223471.00

ISSUED FOR:

UDC INFORMATIONAL
PRESENTATION 3/13/2023

REVISION FOR:

NO.	DESCRIPTION	DATE
-----	-------------	------


NOT FOR
CONSTRUCTION

DRAWN BY DKB


CHECKED BY JB

EXTERIOR ELEVATIONS

A501

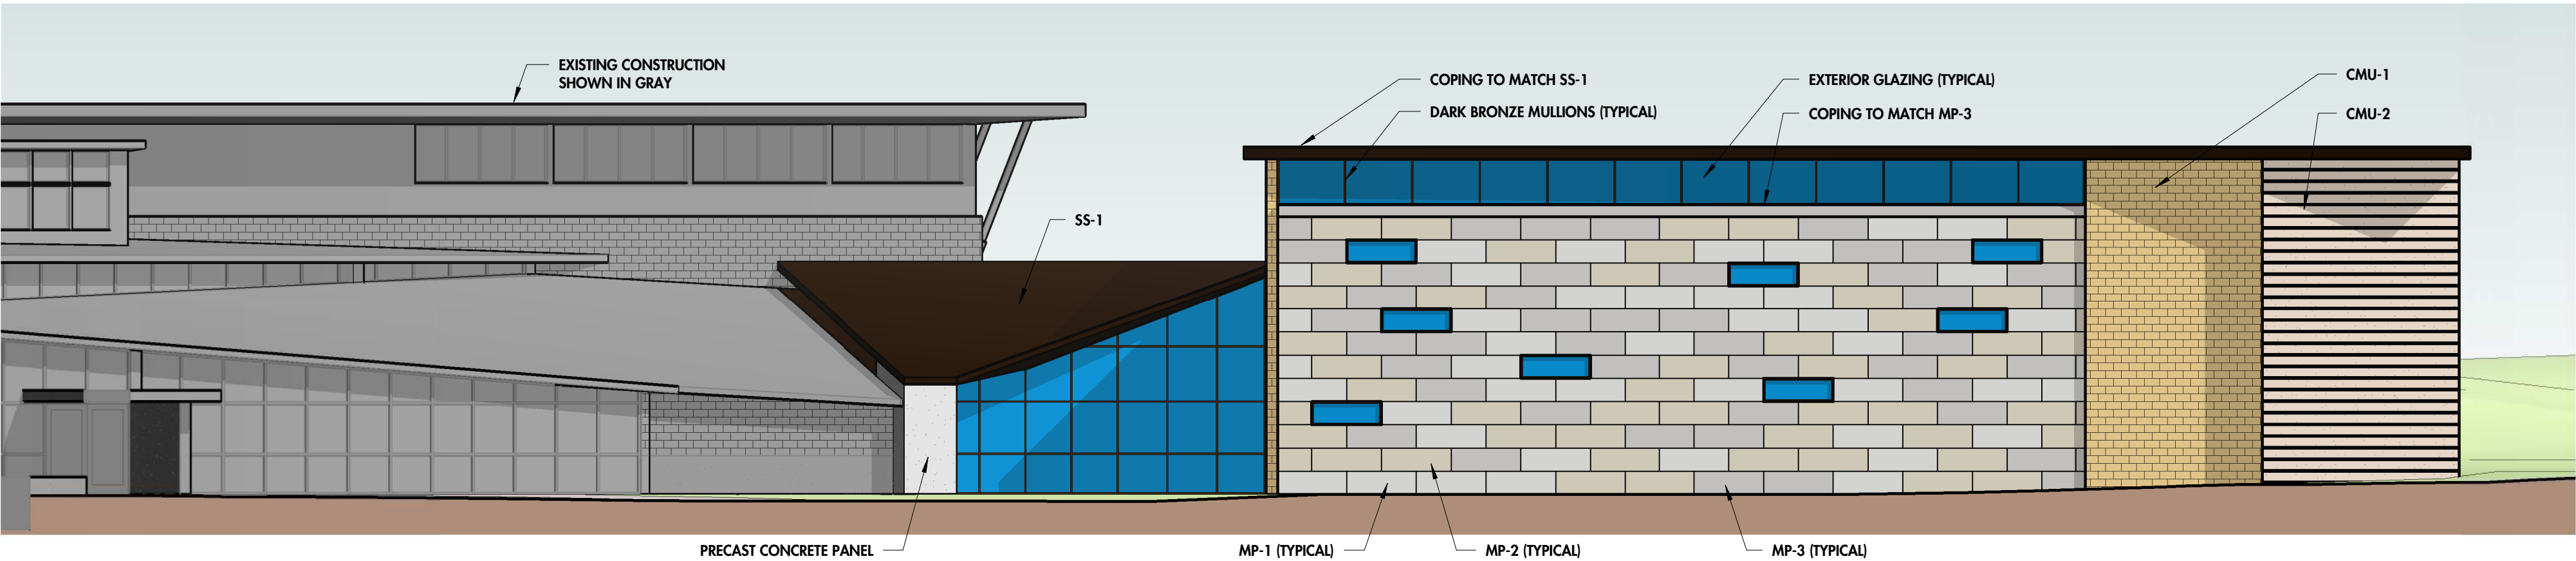


1 SOUTH ELEVATION
SCALE: 3/32" = 1'-0"
0' 4' 8' 16'

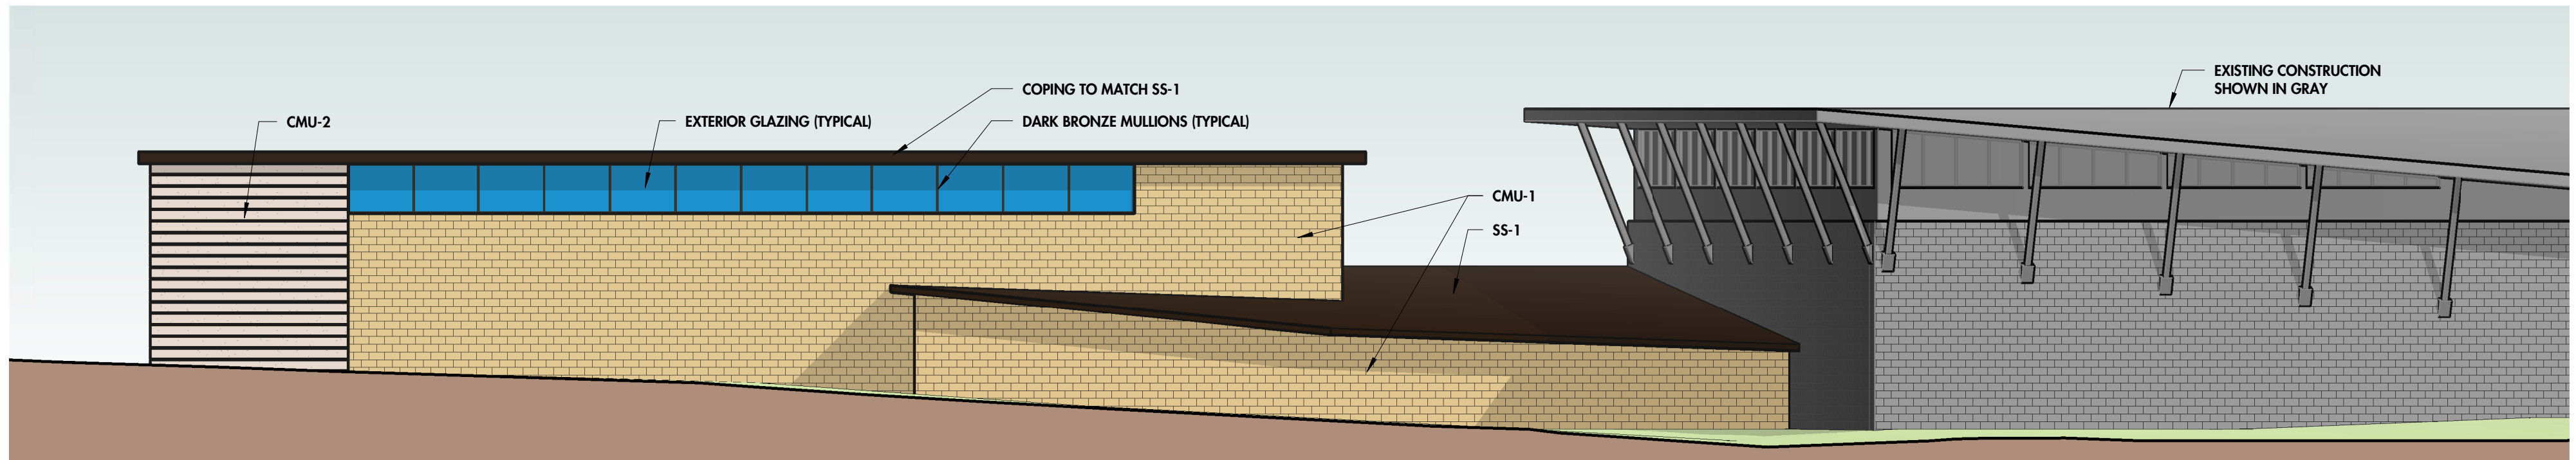


2 NORTH ELEVATION
SCALE: 3/32" = 1'-0"
0' 4' 8' 16'

EXTERIOR FINISH LEGEND	
CMU-1	COUNTY MATERIALS DECORATIVE CONCRETE MASONRY COLOR: 18-121C BISQUE (MATCHED TO EXISTING) TEXTURE: SPLITFACE 8" x 16" RUNNING BOND PATTERN
CMU-2	ARRISCRAFT THIN-CLAD RENAISSANCE UNITS COLOR: OAK RIDGE TEXTURE: SMOOTH 12" x 24" RUNNING BOND PATTERN
MP-1	DRI-DESIGN EN-V METAL PANEL SYSTEM COLOR: EN-V 008 CITYSCAPE 24" x 72" RUNNING BOND PATTERN
MP-2	DRI-DESIGN EN-V METAL PANEL SYSTEM COLOR: DRI-005 SIERRA TAN 24" x 72" RUNNING BOND PATTERN
MP-3	DRI-DESIGN EN-V METAL PANEL SYSTEM COLOR: EN-V 009 SLATE GRAY 24" x 72" RUNNING BOND PATTERN
SS-1	STANDING SEAM METAL ROOF DARK BRONZE FINISH TO MATCH EXISTING

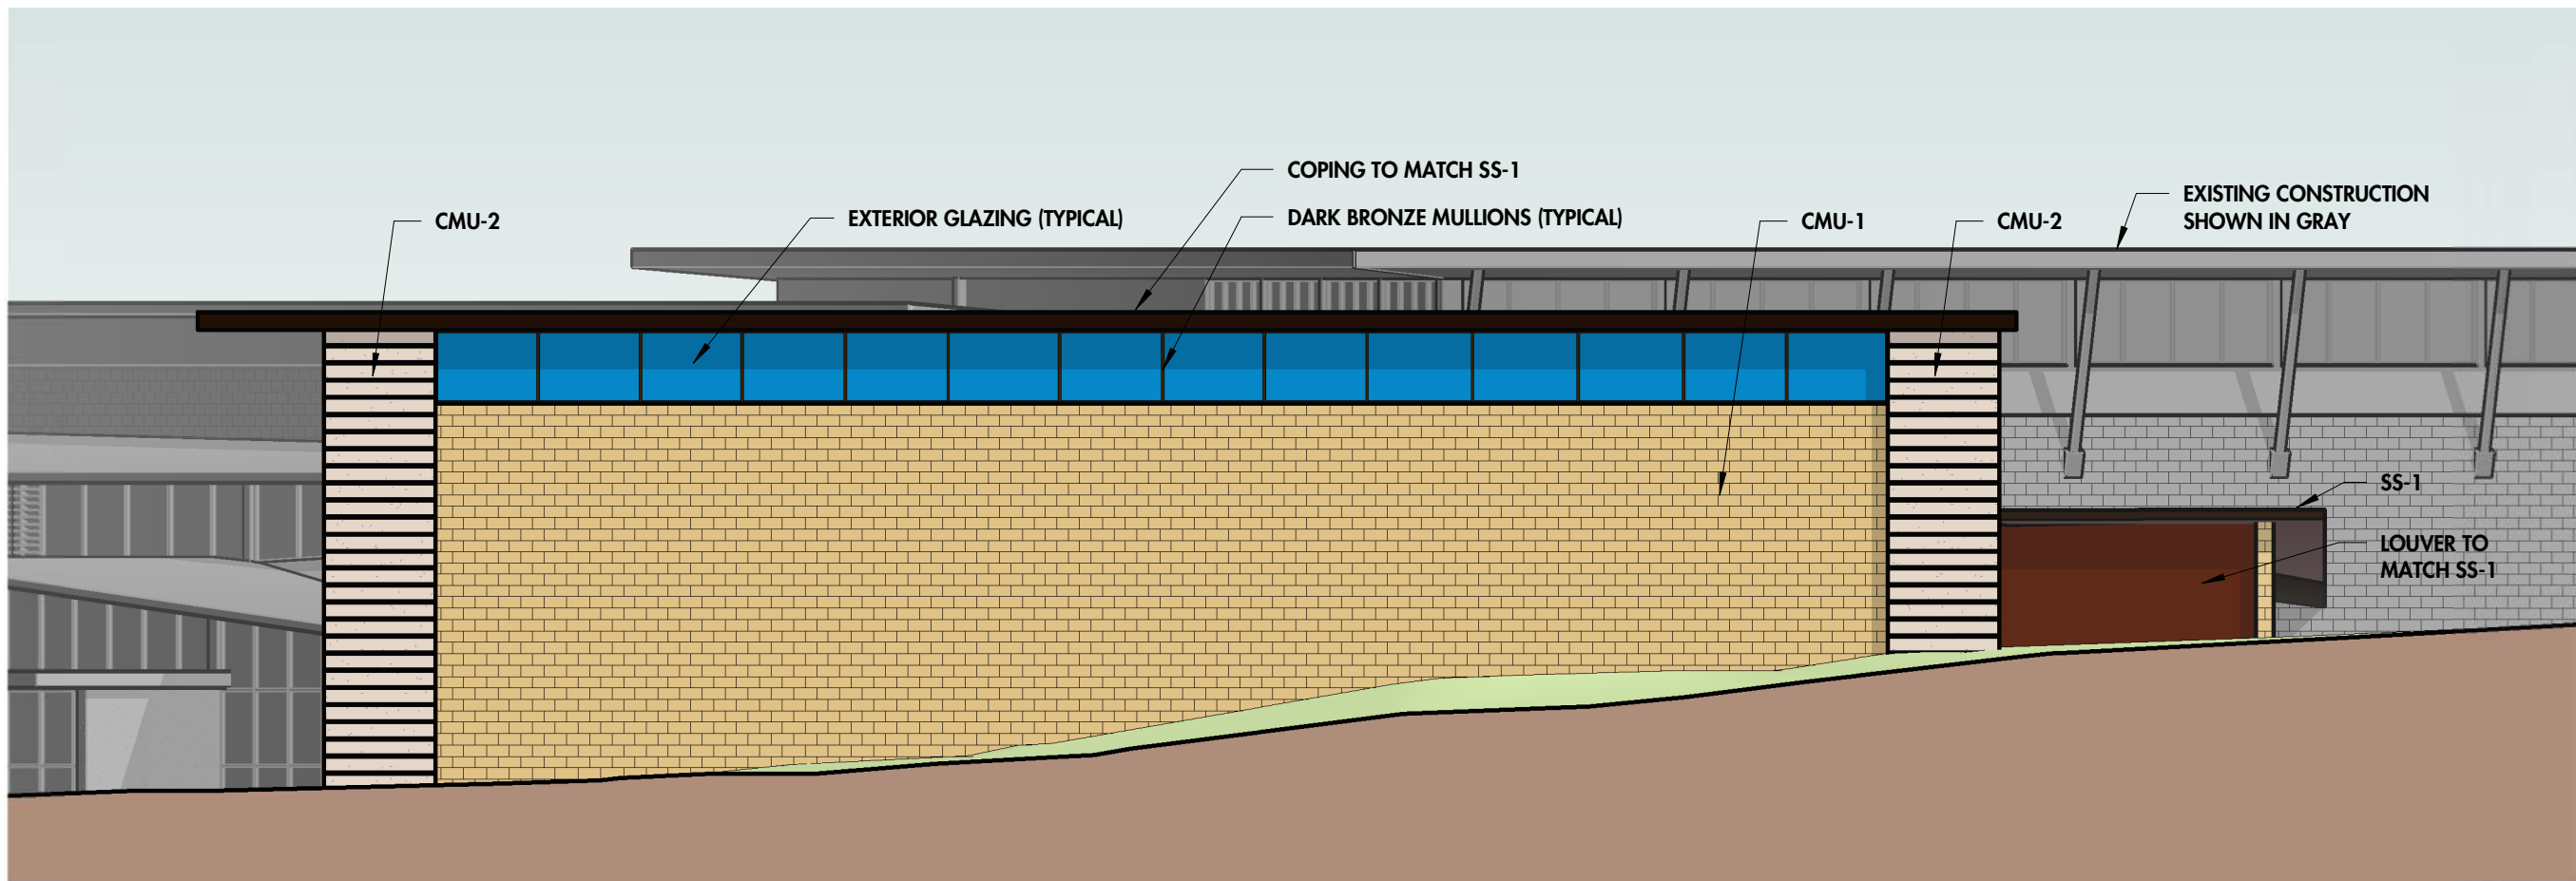

3 EAST ELEVATION
SCALE: 3/32" = 1'-0"
0' 4' 8' 16'

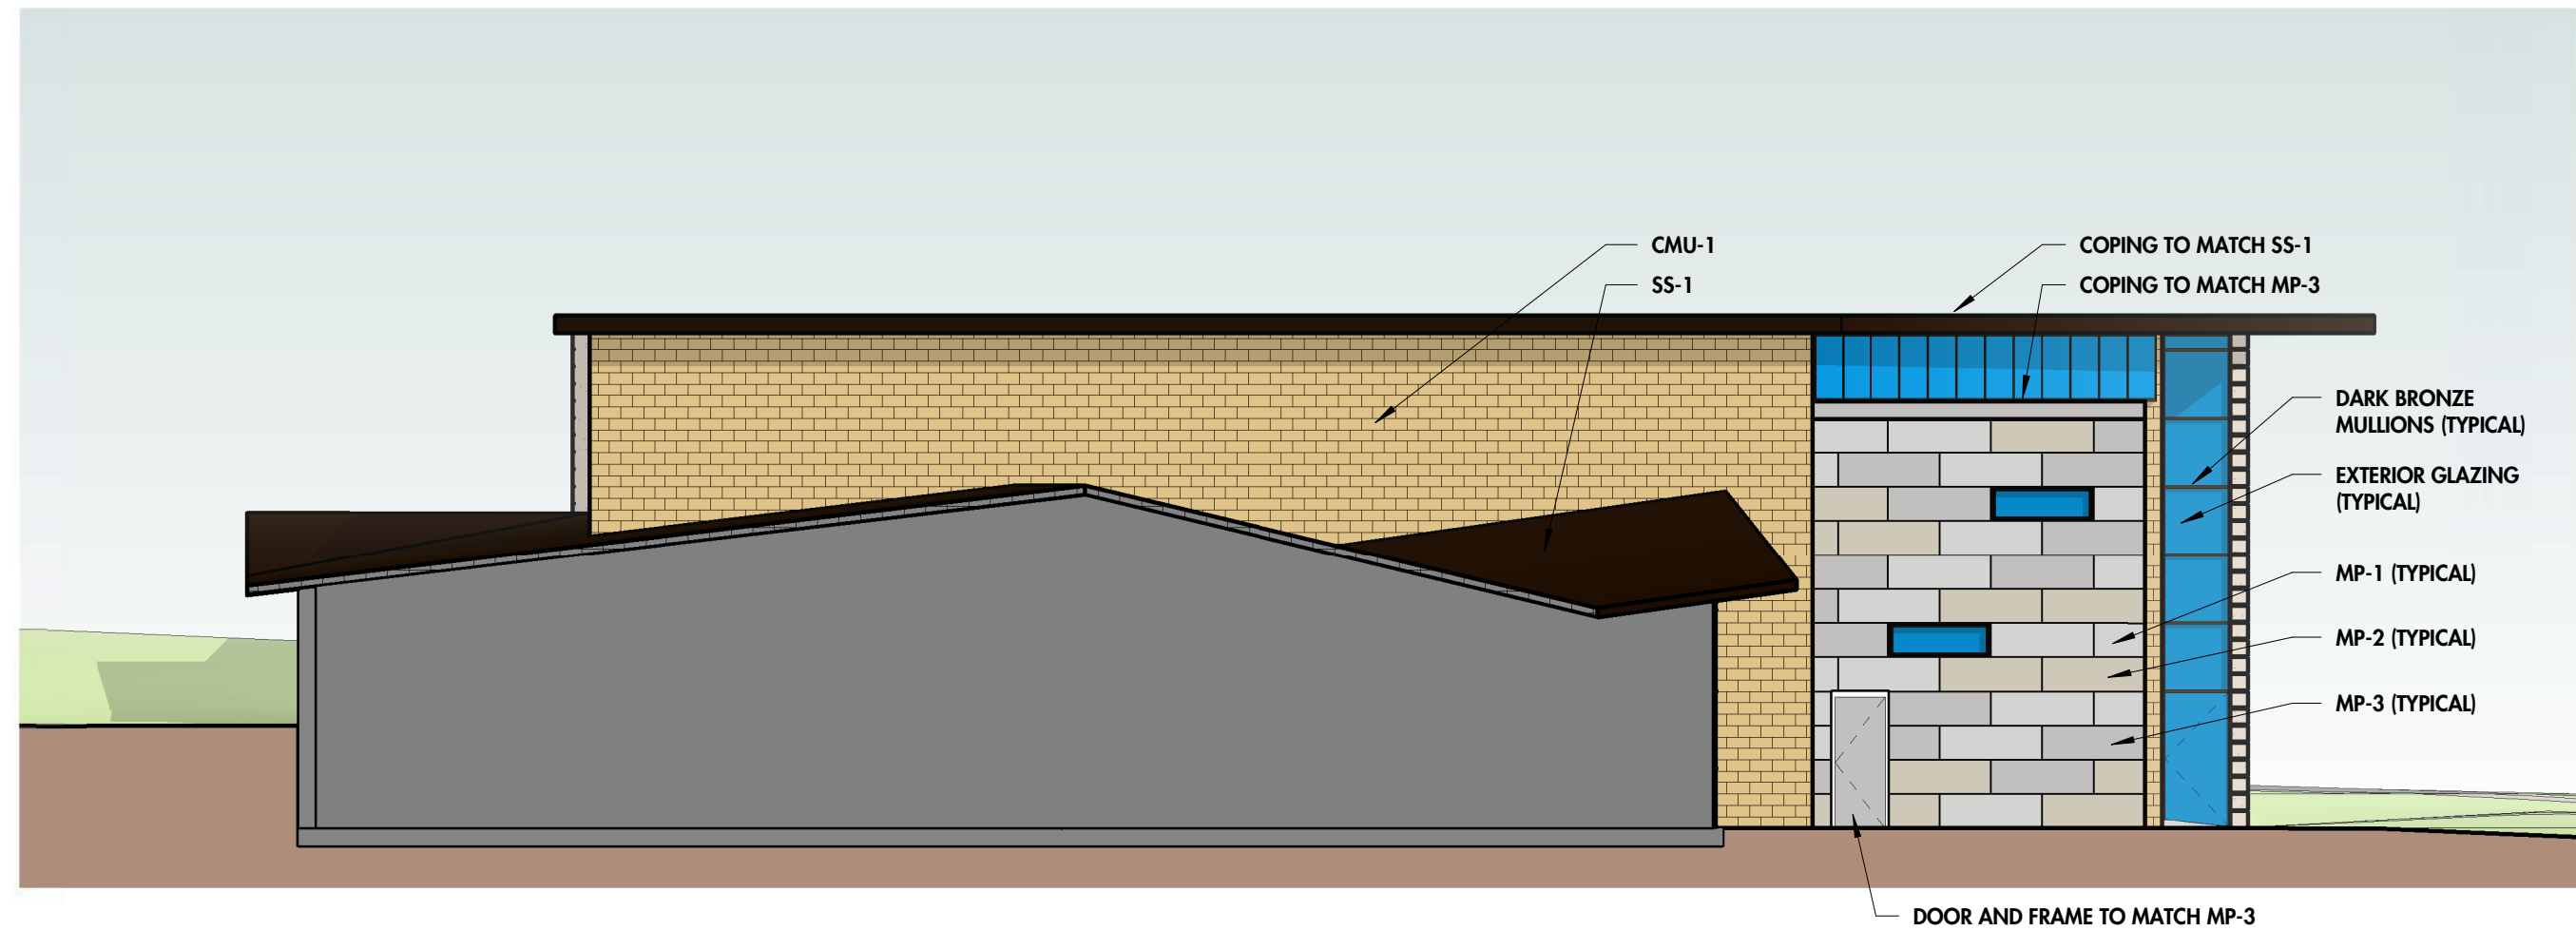

4 WEST ELEVATION
SCALE: 3/32" = 1'-0"
0' 4' 8' 16'



OVERHEAD VIEW FROM SOUTH



NOTE: SOME TREES HIDDEN FOR CLARITY.

VIEW FROM SOUTHWEST

WARNER PARK COMMUNITY RECREATION CENTER EXPANSION

EXTERIOR PERSPECTIVES

MARCH 13, 2023
Engberg Anderson Project No. 223471.00



NOTE: SOME TREES HIDDEN FOR CLARITY.

VIEW FROM SOUTHEAST



NOTE: SOME TREES HIDDEN FOR CLARITY.

VIEW FROM ENTRY DRIVE

WARNER PARK COMMUNITY RECREATION CENTER EXPANSION

EXTERIOR PERSPECTIVES

MARCH 13, 2023

Engberg Anderson Project No. 223471.00