


NOT FOR CONSTRUCTION

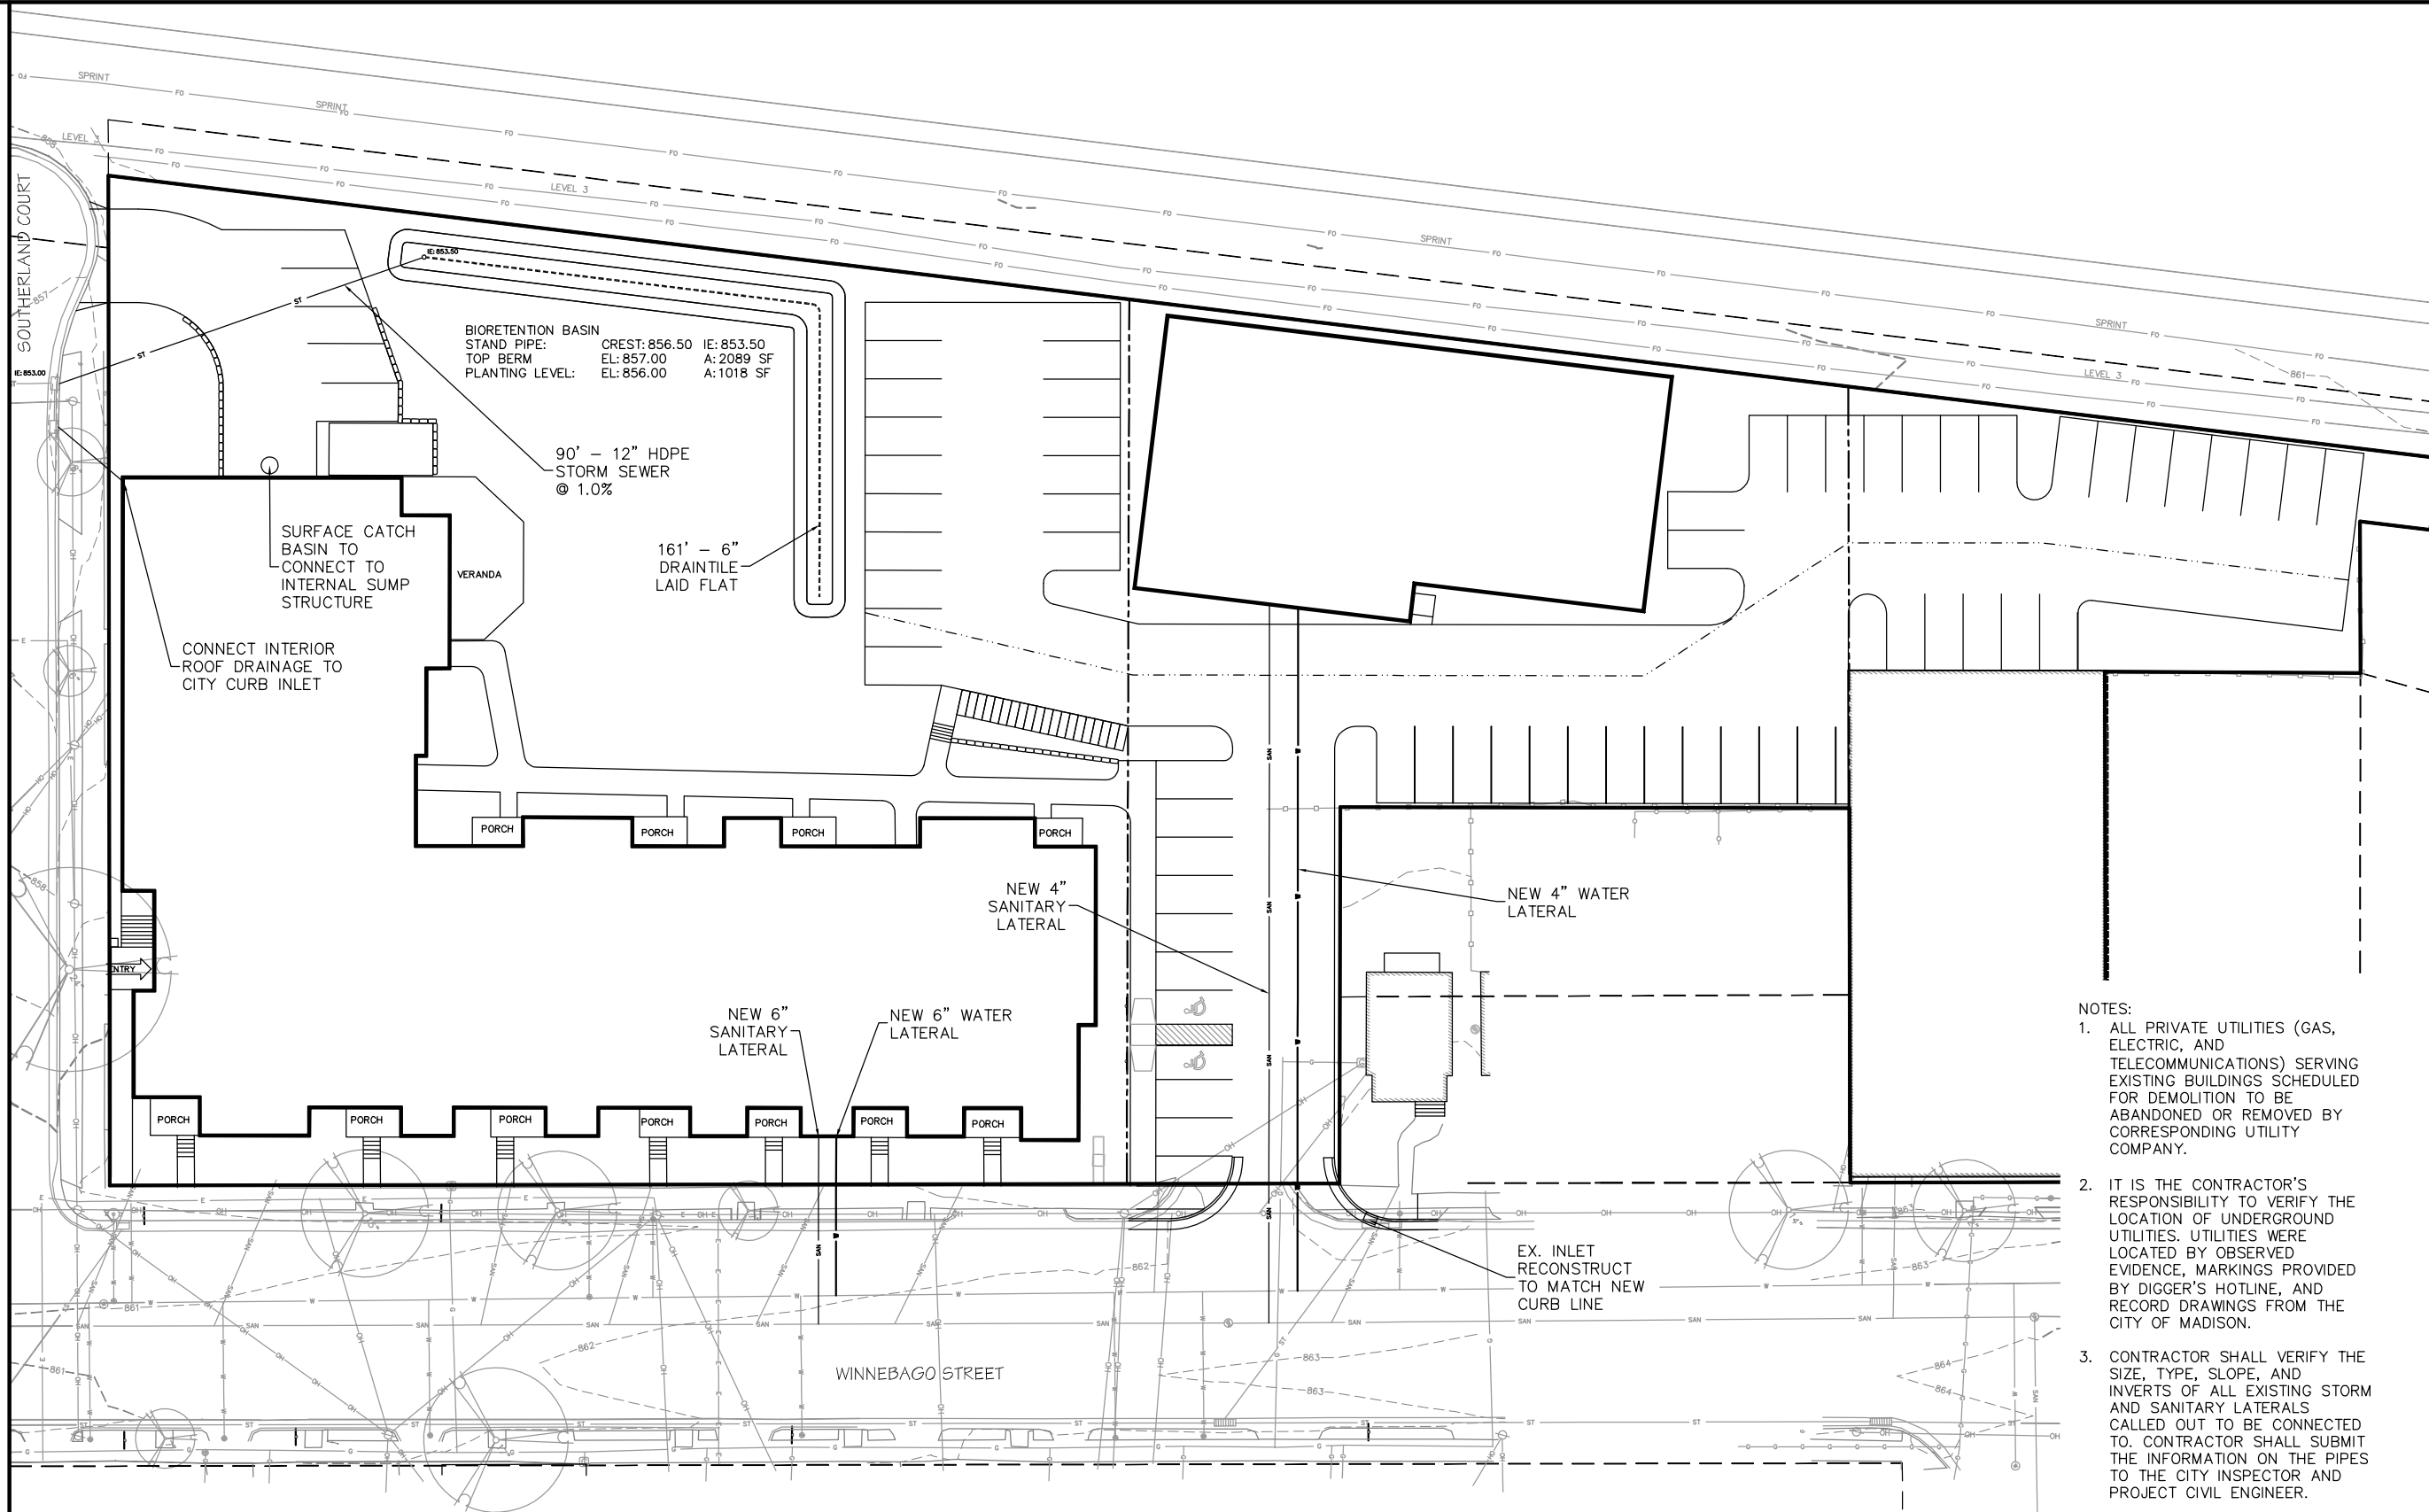

BIORETENTION BASIN
 STAND PIPE: CREST: 856.50 IE: 853.50
 TOP BERM EL: 857.00 A: 2089 SF
 PLANTING LEVEL: EL: 856.00 A: 1018 SF

90' - 12" HDPE
 STORM SEWER
 @ 1.0%

SURFACE CATCH
 BASIN TO
 CONNECT TO
 INTERNAL SUMP
 STRUCTURE

CONNECT INTERIOR
 ROOF DRAINAGE TO
 CITY CURB INLET

161' - 6"
 DRAINTILE
 LAID FLAT

NEW 4"
 SANITARY
 LATERAL

NEW 4"
 WATER
 LATERAL

NEW 6"
 SANITARY
 LATERAL


NEW 6"
 WATER
 LATERAL

EX. INLET
 RECONSTRUCT
 TO MATCH NEW
 CURB LINE

NOTES:

1. ALL PRIVATE UTILITIES (GAS, ELECTRIC, AND TELECOMMUNICATIONS) SERVING EXISTING BUILDINGS SCHEDULED FOR DEMOLITION TO BE ABANDONED OR REMOVED BY CORRESPONDING UTILITY COMPANY.
2. IT IS THE CONTRACTOR'S RESPONSIBILITY TO VERIFY THE LOCATION OF UNDERGROUND UTILITIES. UTILITIES WERE LOCATED BY OBSERVED EVIDENCE, MARKINGS PROVIDED BY DIGGER'S HOTLINE, AND RECORD DRAWINGS FROM THE CITY OF MADISON.
3. CONTRACTOR SHALL VERIFY THE SIZE, TYPE, SLOPE, AND INVERTS OF ALL EXISTING STORM AND SANITARY LATERALS CALLED OUT TO BE CONNECTED TO. CONTRACTOR SHALL SUBMIT THE INFORMATION ON THE PIPES TO THE CITY INSPECTOR AND PROJECT CIVIL ENGINEER.
4. ANY SIDEWALK, CURB, OR OTHER PUBLIC PROPERTY DAMAGED AS PART OF THE CONSTRUCTION OF THE UTILITIES AND BUILDING SHALL BE REPLACED IN-KIND PER THE CITY OF MADISON'S STANDARD SPECIFICATION.

DIGGERS HOTLINE
 Dial 811 or (800) 242-8511
 www.DiggersHotline.com

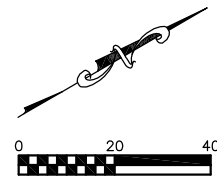

Burse
 Surveying and Engineering, Inc.
 2801 International Lane, Suite 101
 Madison, WI 53704
 Phone: 608-250-9263
 Fax: 608-250-9266
 e-mail: Mburse@BSE-INC.net
 www.bursesurveyengr.com

APPROVALS:	PROJECT:	DATE:
MILB	MILB	PDF
DATE:	DATE:	DATE:
DATE:	DATE:	DATE:

Winnebago Arts and Cohousing
 2048-2100 Winnebago Street
 Madison, Wisconsin
Accipiter Properties
 1882 E. Main Street
 Madison, WI 53704

PROJECT #: BSE1966-17
 PLOT DATE: 07/18/2017

REVISION DATES:

ISSUE DATES:
 LUA Application 07/18/2017

UTILITY PLAN

Burse
 Surveying and Engineering, Inc.

This document contains confidential or proprietary information of Burse Surveying and Engineering, Inc. Neither the document nor the information herein is to be reproduced, distributed, used or disclosed, either in whole or in part, except as specifically authorized by Burse Surveying and Engineering, Inc.

DRAWING NUMBER

C-600