

Business Plan

Badger Convenience Madison LLC DBA Badger Mobil

3859 East Washington Ave. Madison, 53704

Badger Convenience is going to take over Kelly's Market, on East Washington, on May 1, 2019. We will sell cigarettes, other tobacco products, soft drinks, convince snacks, food items, gasoline, motor oil and auto maintenance related items. Business hours are provided below. We are currently operating as Pinkus McBride Market and Deli, on 301 North Hamilton Street, in Madison, WI. We have a "Class A" beer license and a "Class A" liquor license, as of right now. We plan to provide excellent service to the surrounding community and to increase our business through fair and respectful practices.

Monday – 6:00 am to 11:00 pm

Tuesday - 6:00 am to 11:00 pm


Wednesday - 6:00 am to 11:00 pm

Thursday - 6:00 am to 11:00 pm

Friday - 6:00 am to 11:00 pm

Saturday - 6:00 am to 11:00 pm

Sunday - 6:00 am to 11:00 pm

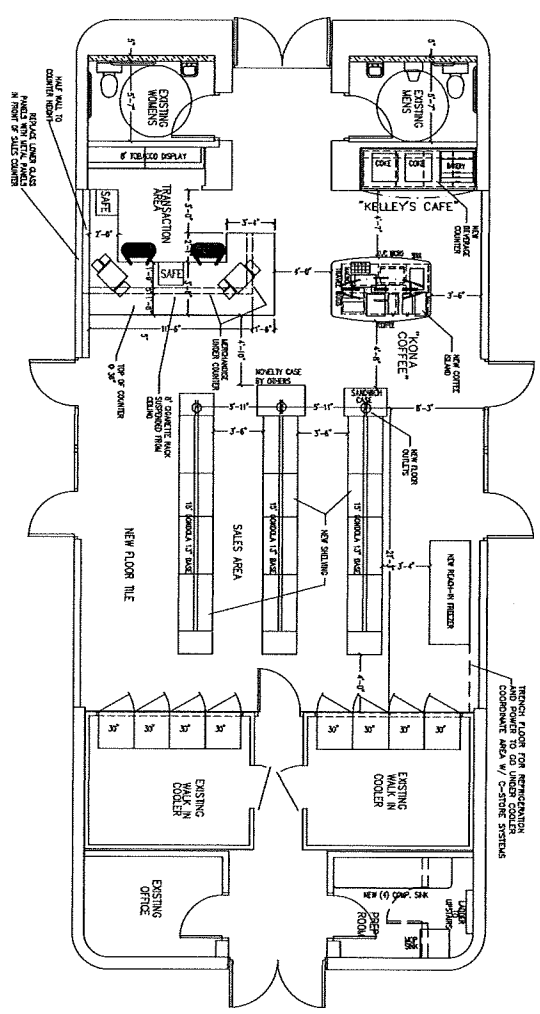

PROPOSED FLOOR PLAN
 1/4" = 1'-0"

PRELIMINARY DESIGN
 NOT FOR CONSTRUCTION

THIS DOCUMENT IS THE PROPERTY OF
 CONVENIENCE STORE DESIGN & EQUIPMENT
 SPECIALISTS, INC. AND IS TO BE USED ONLY
 FOR THE PROJECT AND SITE SPECIFICALLY
 IDENTIFIED HEREON. IT IS NOT TO BE
 REPRODUCED, COPIED, OR TRANSMITTED
 IN ANY FORM OR BY ANY MEANS, ELECTRONIC
 OR MECHANICAL, INCLUDING PHOTOCOPYING,
 RECORDING, OR BY ANY INFORMATION
 STORAGE AND RETRIEVAL SYSTEM.

Drawn by A1	Date 11/22/11	Revised 11/22/11	Checked by M. WILSON	Project Name KW - LIEN ROAD KELLEY WILLIAMSON	Sheet A1
Checked by M. WILSON	Date 11/22/11	Revised 11/22/11	Checked by M. WILSON	Project Name KW - LIEN ROAD KELLEY WILLIAMSON	Sheet A1
Scale 1/4" = 1'-0"					

Project Name
KW - LIEN ROAD
KELLEY WILLIAMSON
 HWY 151 & LIEN RD
 MADISON, WI
EXISTING FLOOR PLAN

CStore
 SYSTEMS
 CONVENIENCE STORE DESIGN
 & EQUIPMENT SPECIALISTS

8517 FRANKLIN DRIVE
 MENAFCHE WISCONSIN 53118
 PHONE 608-228-4643
 FAX 608-228-2431
 E-MAIL: cstore@wmsystems.com

CREATED BY
 R. WILSON
 11/22/11