



Change of Premises

Fee: \$25.00

City of Madison Clerk

210 MLK Jr Blvd, Room 103
Madison, WI 53703

licensing@cityofmadison.com

608-266-4601

(Agenda Item Number)

(Legistar file number)

LICPCH-2022-00393

(License number)

13

(Alder District #)

(Police Sector)

Office Use Only

Class A: ☐ Beer, ☐ Liquor, ☐ Cider

Class B: ☒ Beer, ☐ Liquor,

☒ Class C Wine

Licensed Premises Information

This application modifies existing alcohol license number: Lic LiB 2018 00038

Business dba Name: Madison chocolate Company

Licensed Address: 729 Glenway street

Liquor/Beer Agent Name: Madison Megan Hile

01 % Alcohol, 40 % Food, 59.9 % Other
coffee drinks

Alder, District #: TAG Evers 13

Police Sector: Midtown

Corporate Information

Business Legal Name (as on WI State Sellers Permit): Megan Hile

Business Mailing Address: 610 Piper Drive

Business Contact Name, Position: Megan Hile Founder

Business Phone: 608-286-1154

Business Email: info@madisonchocolate.com

Current Capacity (indoor): 27

Current Capacity (outdoor): 6

Proposed Capacity (indoor): 27

Proposed Capacity (outdoor): 30

If your capacity is increasing, contact Building Inspection: (608) 266-4551, binspection@cityofmadison.com

Change is: ☒ Permanent

☐ Temporary (from _____ until _____)
Date Date

Is this change related to a Roadway Café Expansion License/Roadway Permit: ☒ Yes or ☐ No

Description of Changes (include approximate measurements, and fencing, if necessary):

none

☒ Detailed Floor Plans included (required)

Megan Hile
Authorized Signature

May 10, 2022
Date

☐ Orange sign and business card issued

☐ "License Renewals & Changes" brochure with next steps issued


Office Use Only

NOTES
 1. Madison City
 2. 06/18/2020

TEMPORARY OUTDOOR SEATING AREA 2 (16 SEATS)
 TEMPORARY OUTDOOR SEATING AREA 1 (8 SEATS)
 EXISTING OUTDOOR SEATING - (6 SEATS)
 TOTAL TEMPORARY OUTDOOR SEATING: 30 SEATS = < EXISTING APPROVED OCC.



SCALE: 3/32" = 1'-0"
 0' 8' 16' 32'
 MADISON CHOCOLATE COMPANY
 SITE PLAN- TEMPORARY OUTDOOR SEATING
 06/18/2020

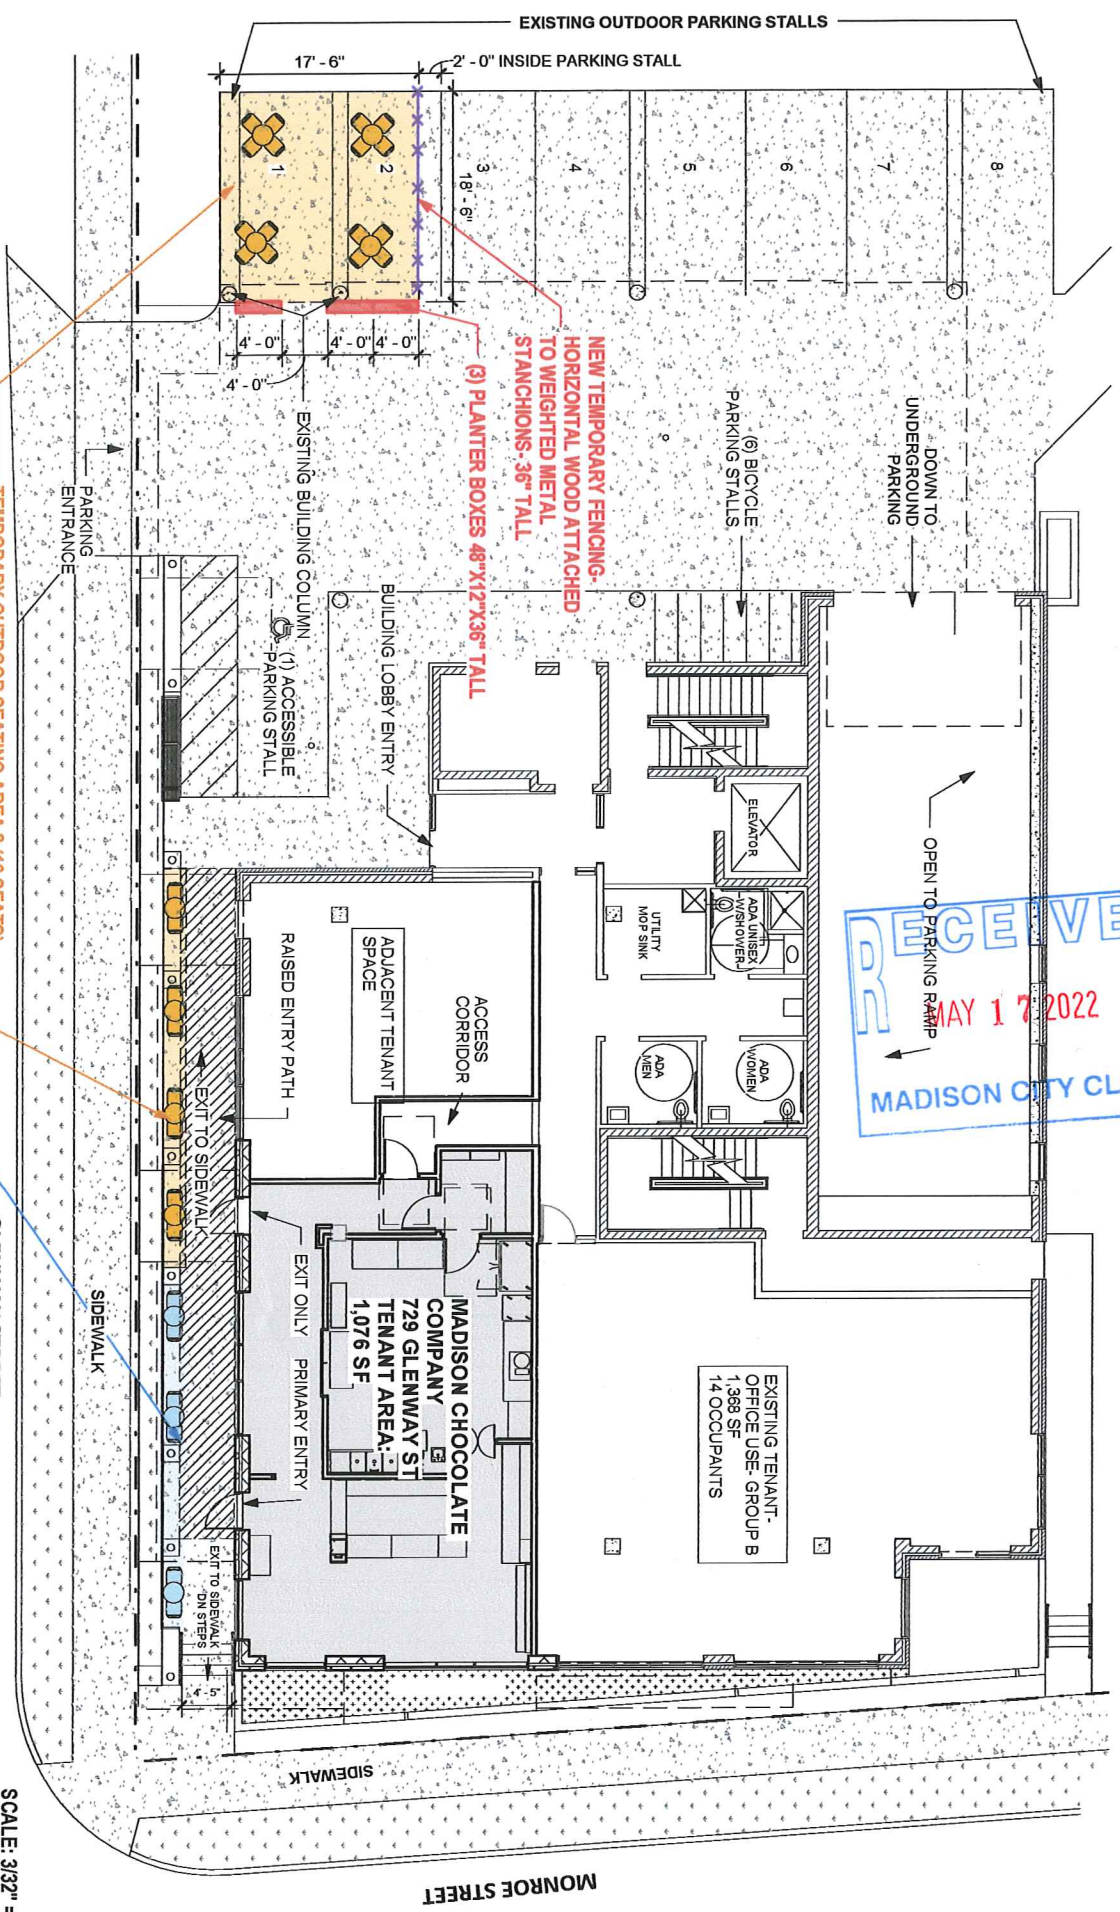

RECEIVED
 MAY 17 2022
 MADISON CITY CLERK