


City of Madison
 Department of Public Works
PARKS DIVISION
 City-County Building, Suite 104
 210 Martin Luther King, Jr. Blvd.
 Madison, WI 53703

play
MADISON
PARKS

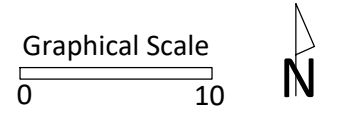

PROJECT:
**WARNER LAGOON
 PIER AND ICE ACCESS**

PROJECT ADDRESS:
**WARNER PARK
 2930 N SHERMAN AVE
 MADISON, WI 53704**


Although every effort has been made in preparing these plans and checking them for accuracy, the contractor and subcontractors must check all details and dimensions of their trade and be responsible for the same.

ITEM	DATE

PUBLIC WORKS PROJECT #:
9428

SHEET TITLE:
SITE PLAN

SHEET NUMBER:
4.0

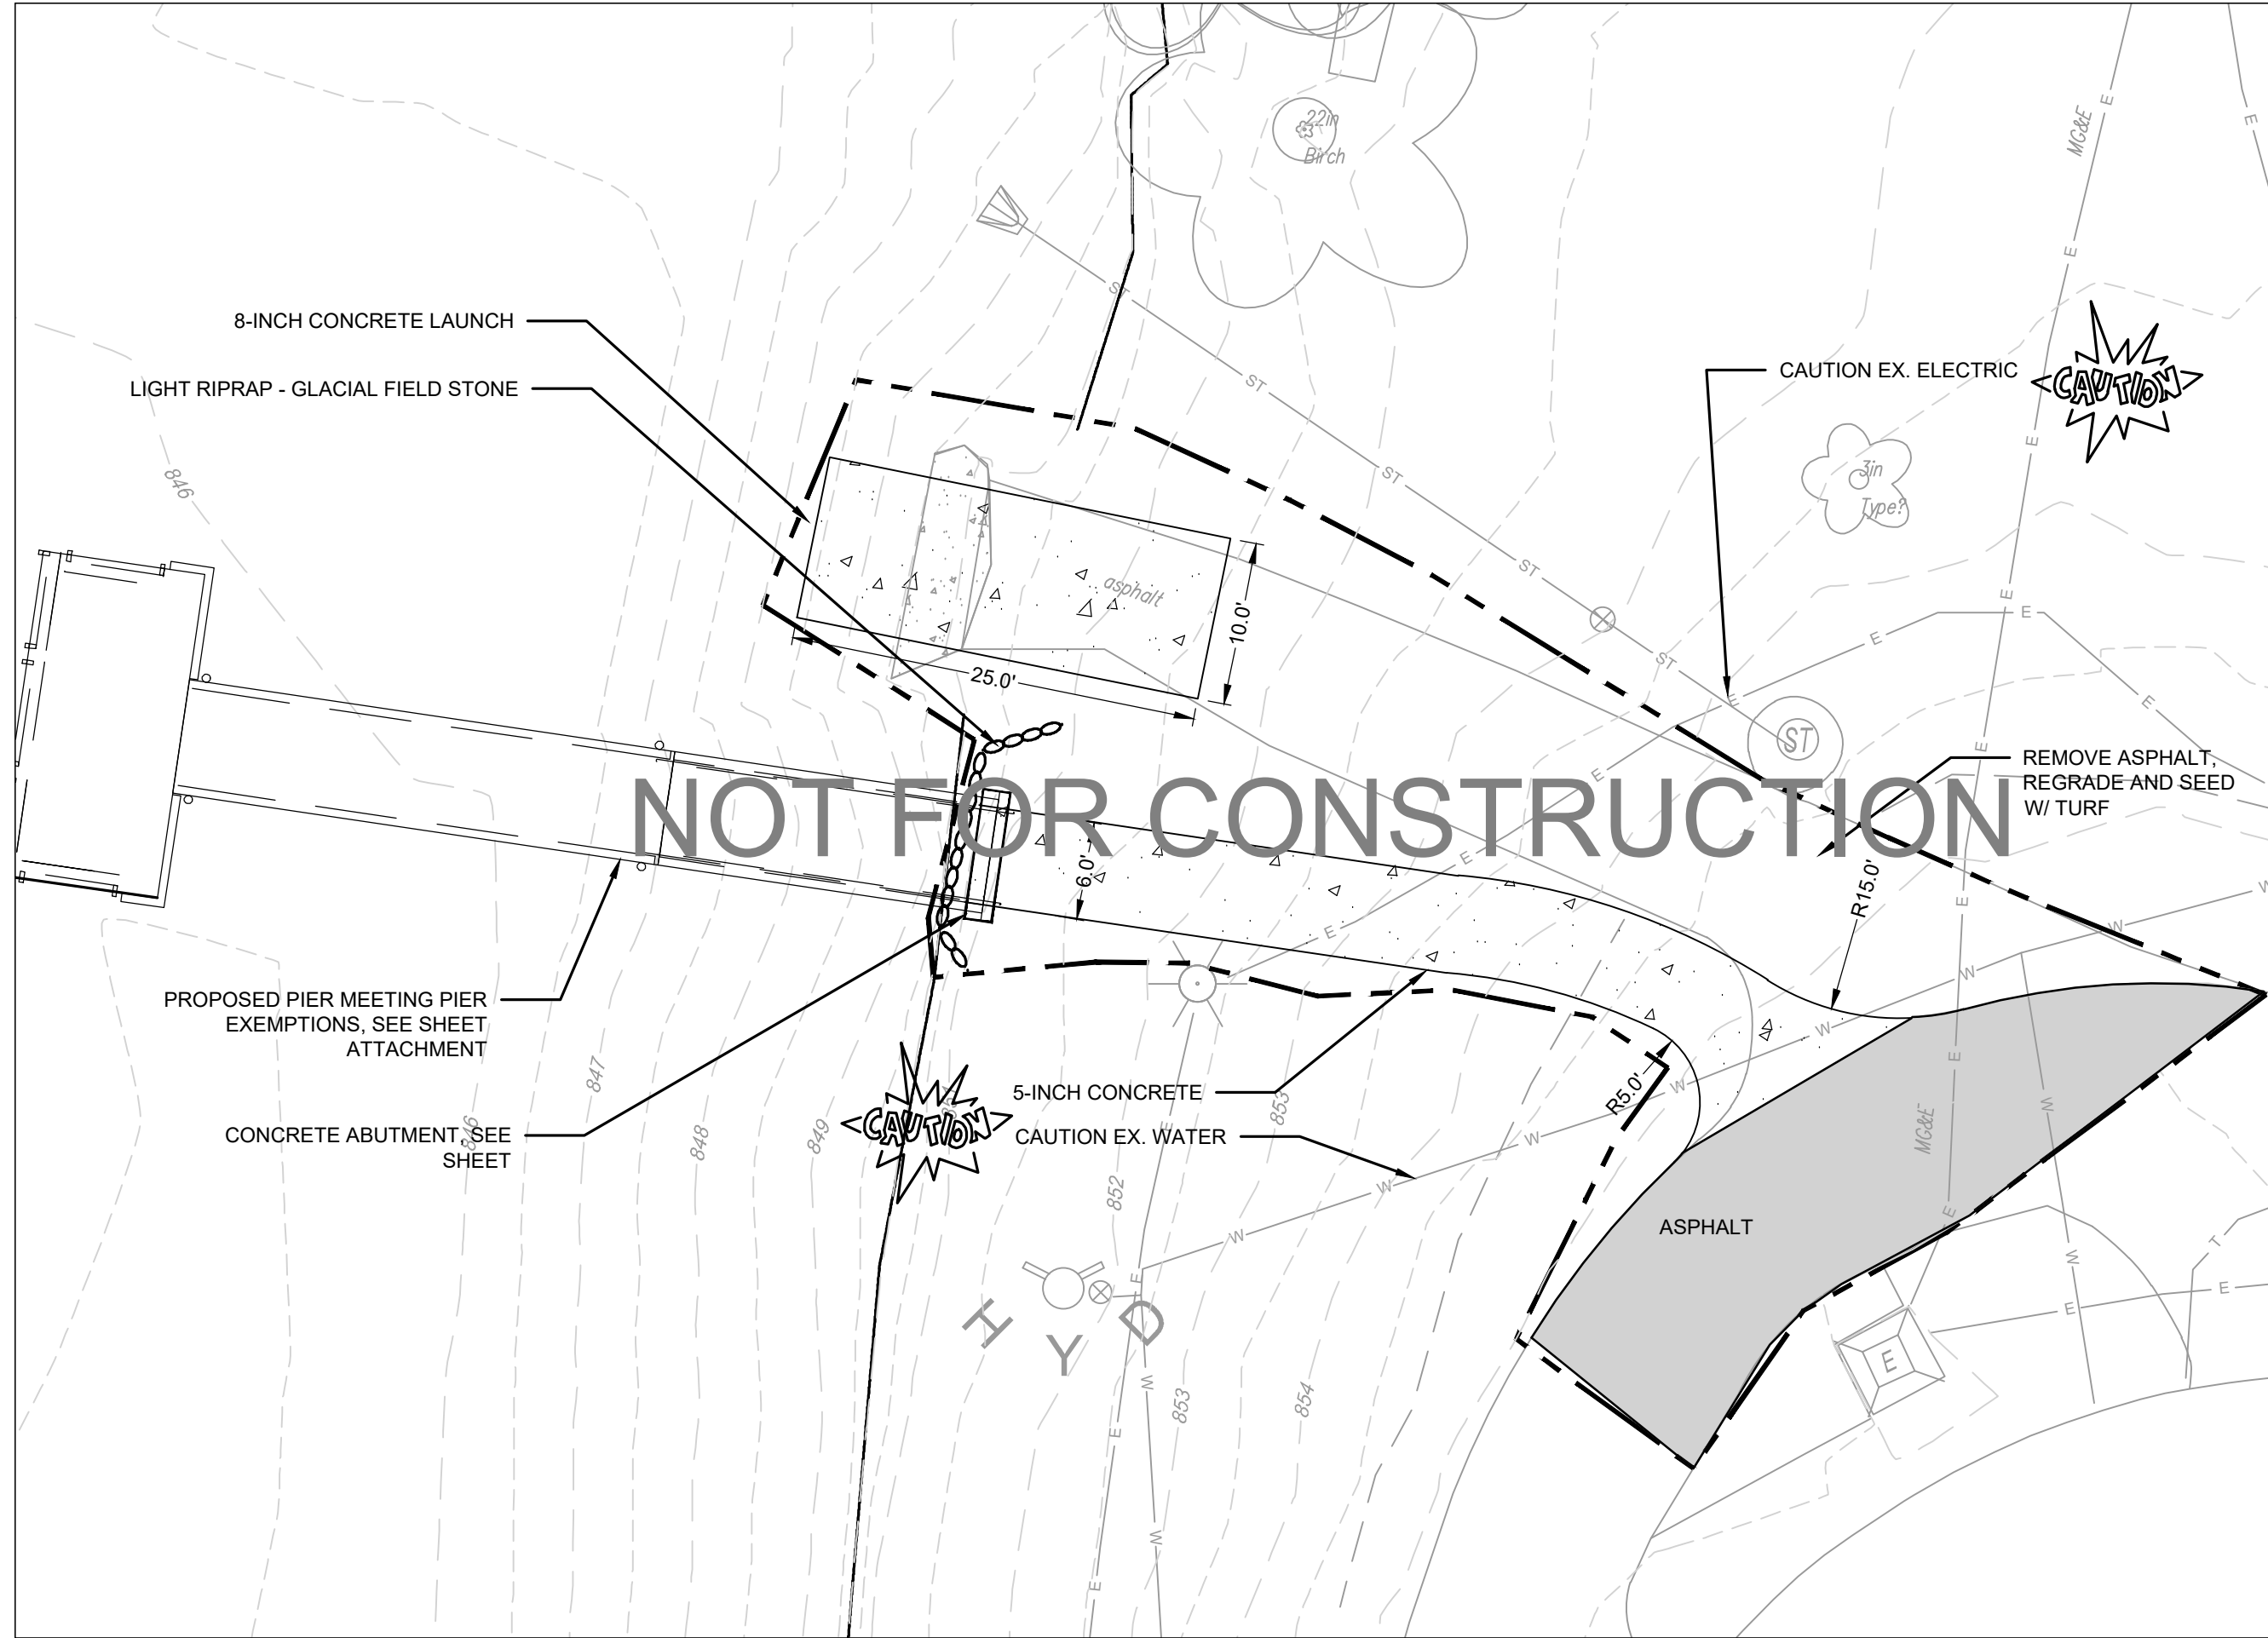

NOT FOR CONSTRUCTION