



Time: 8/8/2024 9:58:44 AM

Session: C:\Users\enjr\Desktop\Jack.gts

City of Madison, WI - GIS/Mapping data

Printed By: enjr


Disclaimer: The City makes no representation about the accuracy of these records and shall not be liable for any damages

Scale: 1 In = 200 Ft



Site Plan 1

C-1

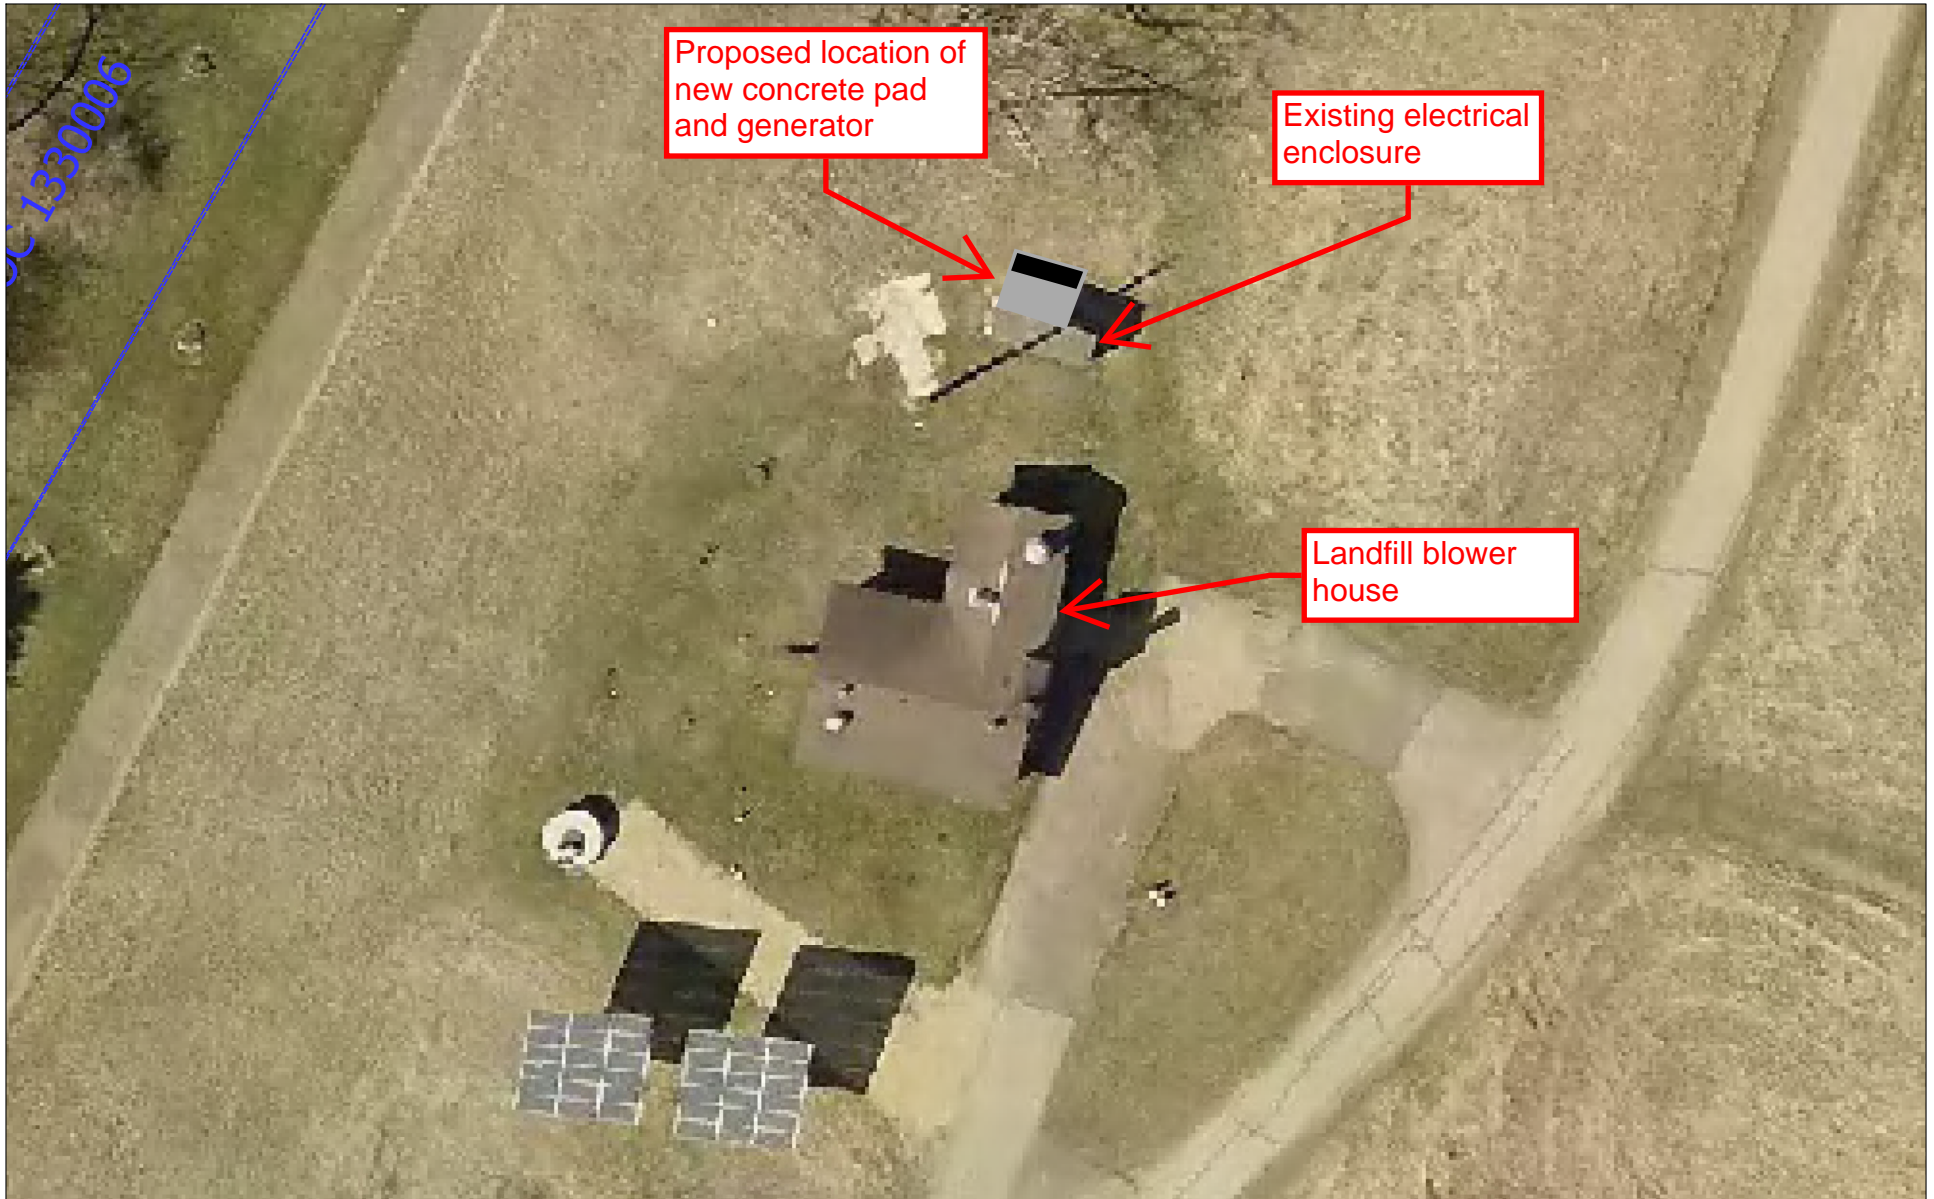

Time: 8/8/2024 10:07:31 AM
Session: C:\Users\enjrb\Desktop\Jack.gts

Scale: 1 In = 25 Ft

City of Madison, WI - GIS/Mapping data





Printed By: enjrb

Disclaimer: The City makes no representation about the accuracy of these records and shall not be liable for any damages



Site Plan 2


C-2

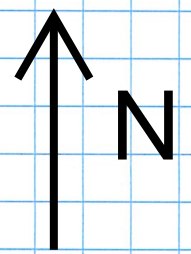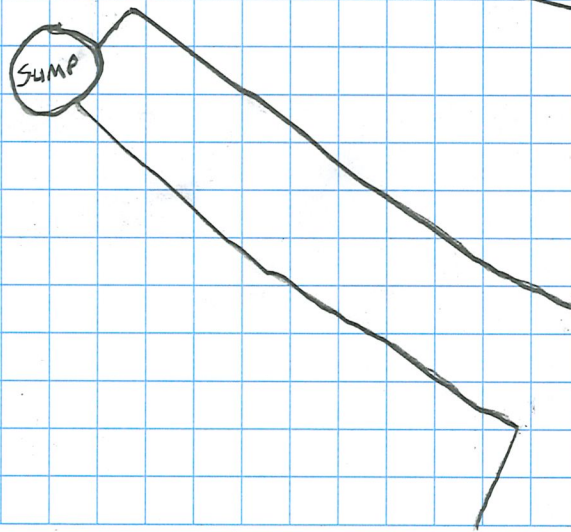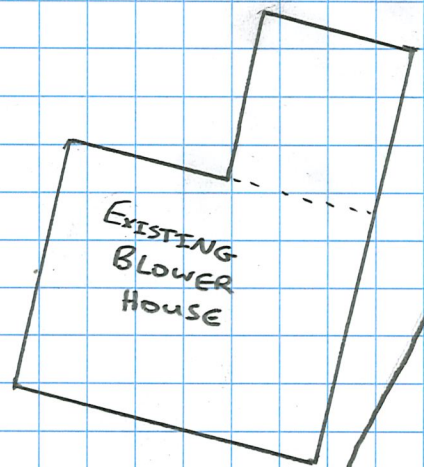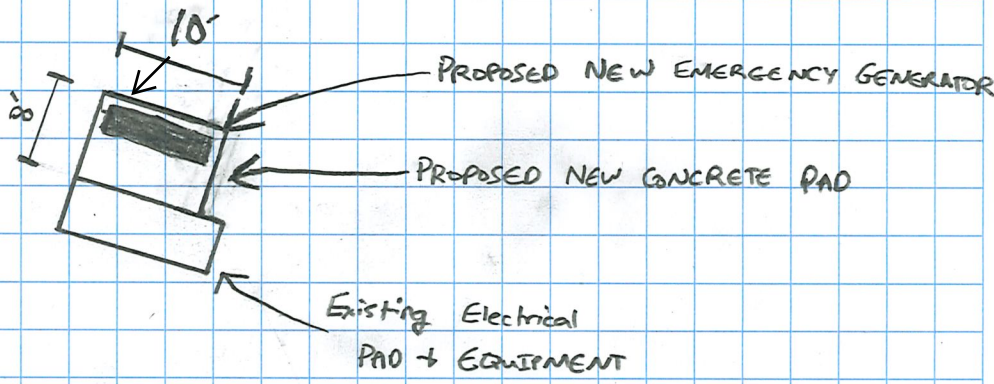


Scale: 1/16" - 1'

Site Plan 3

C-3

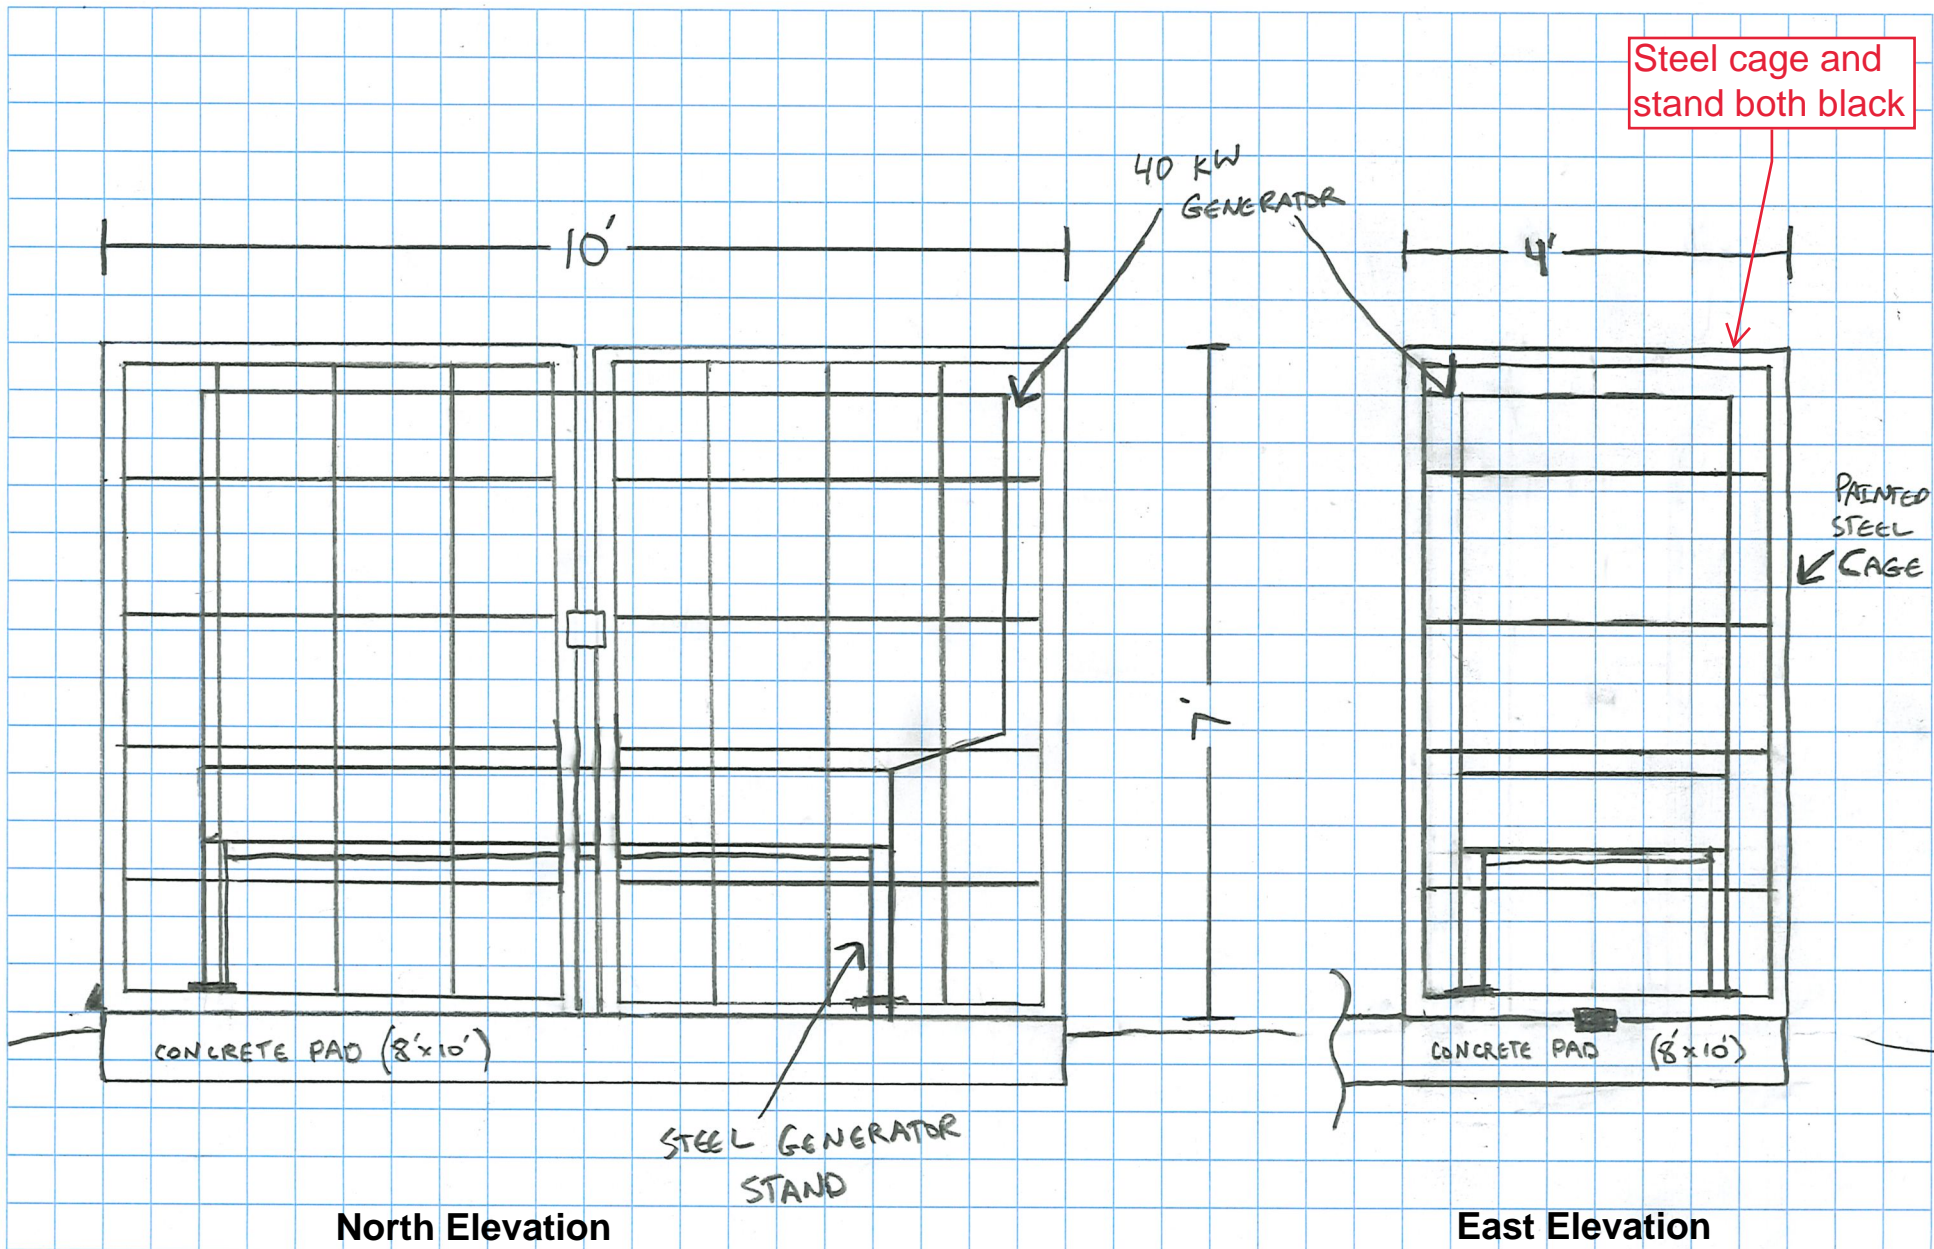

Scale: 1/4" - 1'

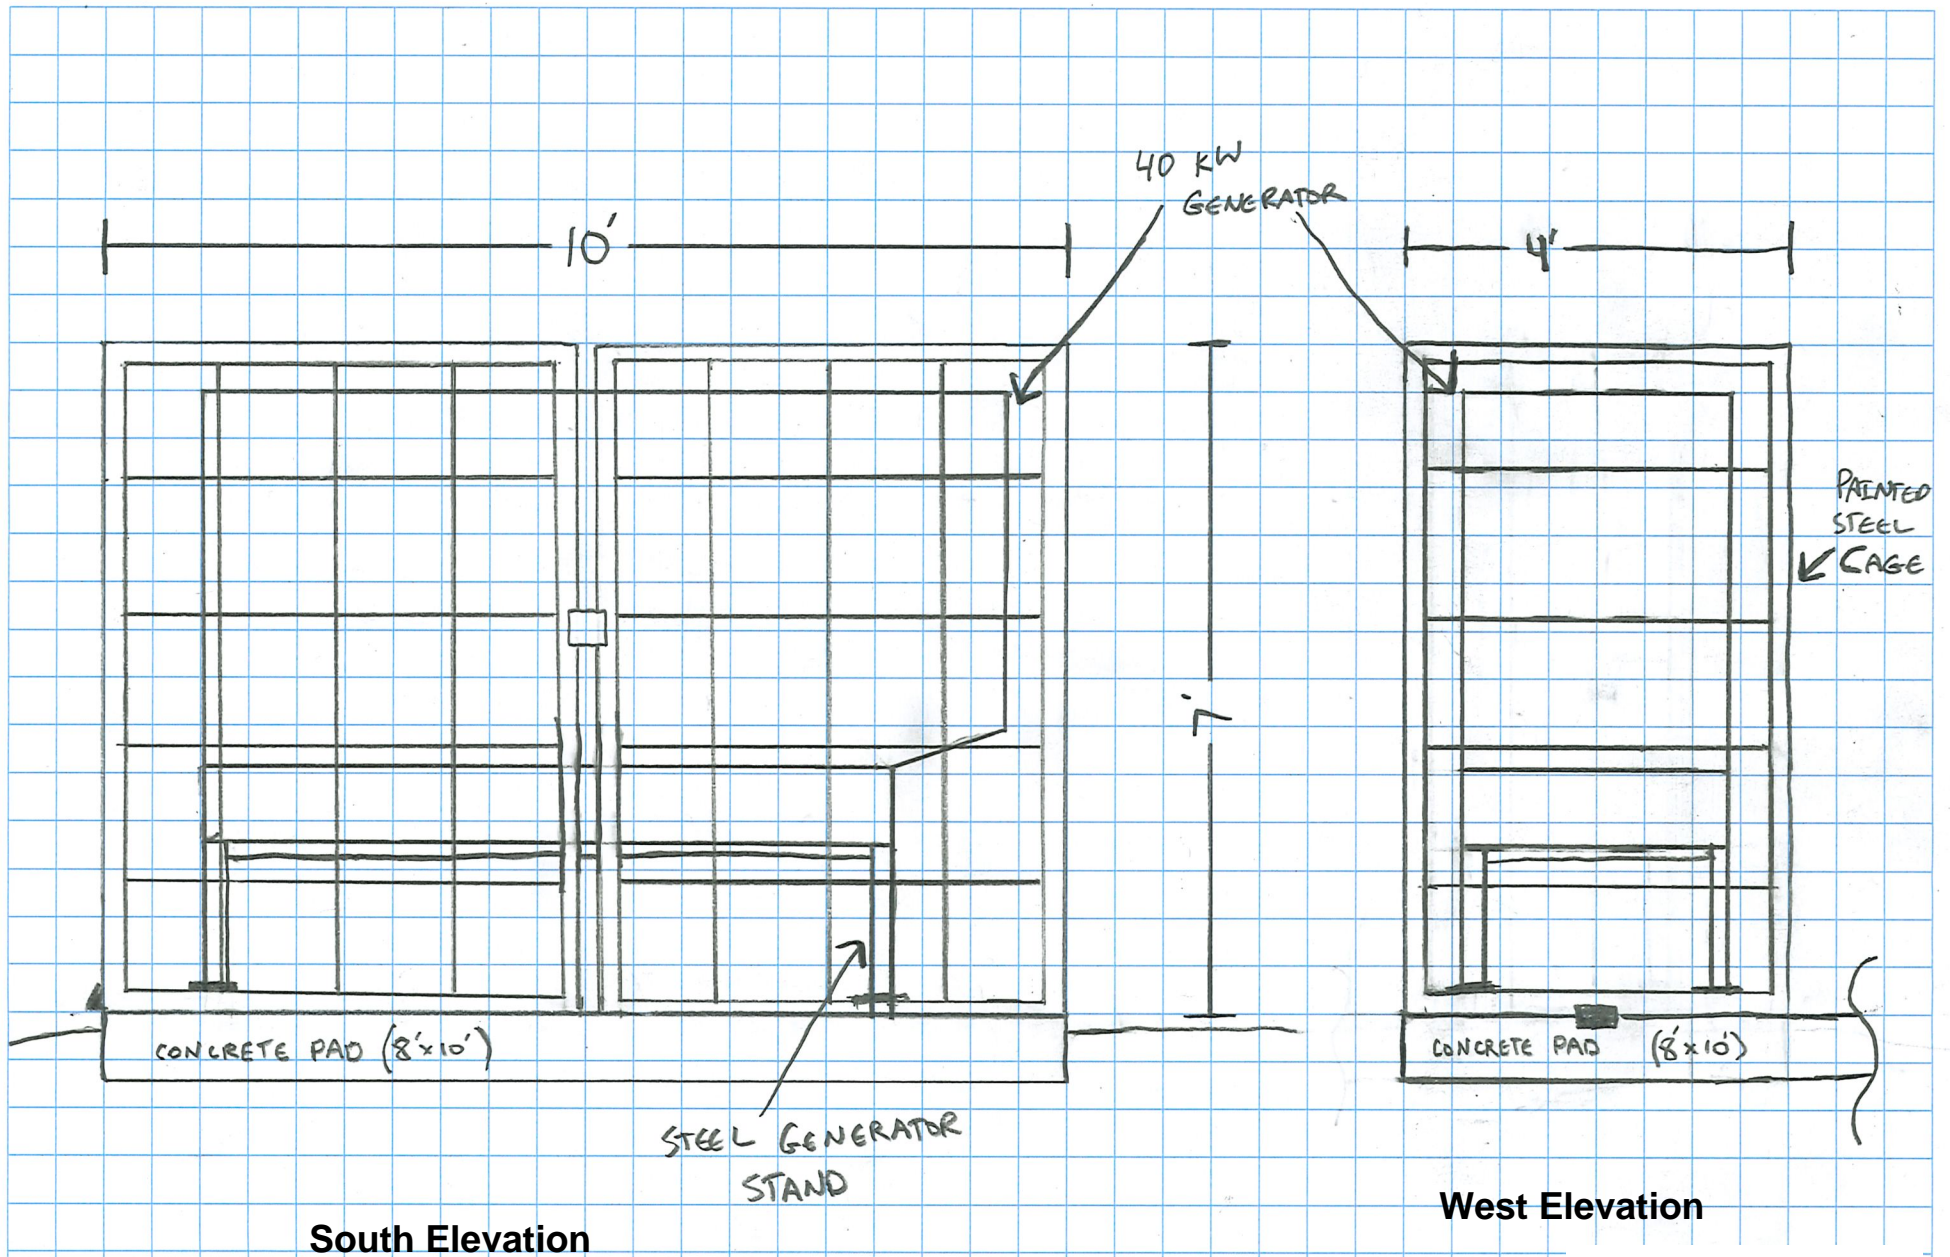

Elevations 2

E-2

Scale: 1/4" = 1'