


CENTRAL PARK SKATEPARK SEATING AREA CONTRACT 8003

CENTRAL PARK - MUNIS # 10524 -51 -130

CENTRAL PARK
202 S. INGERSOLL

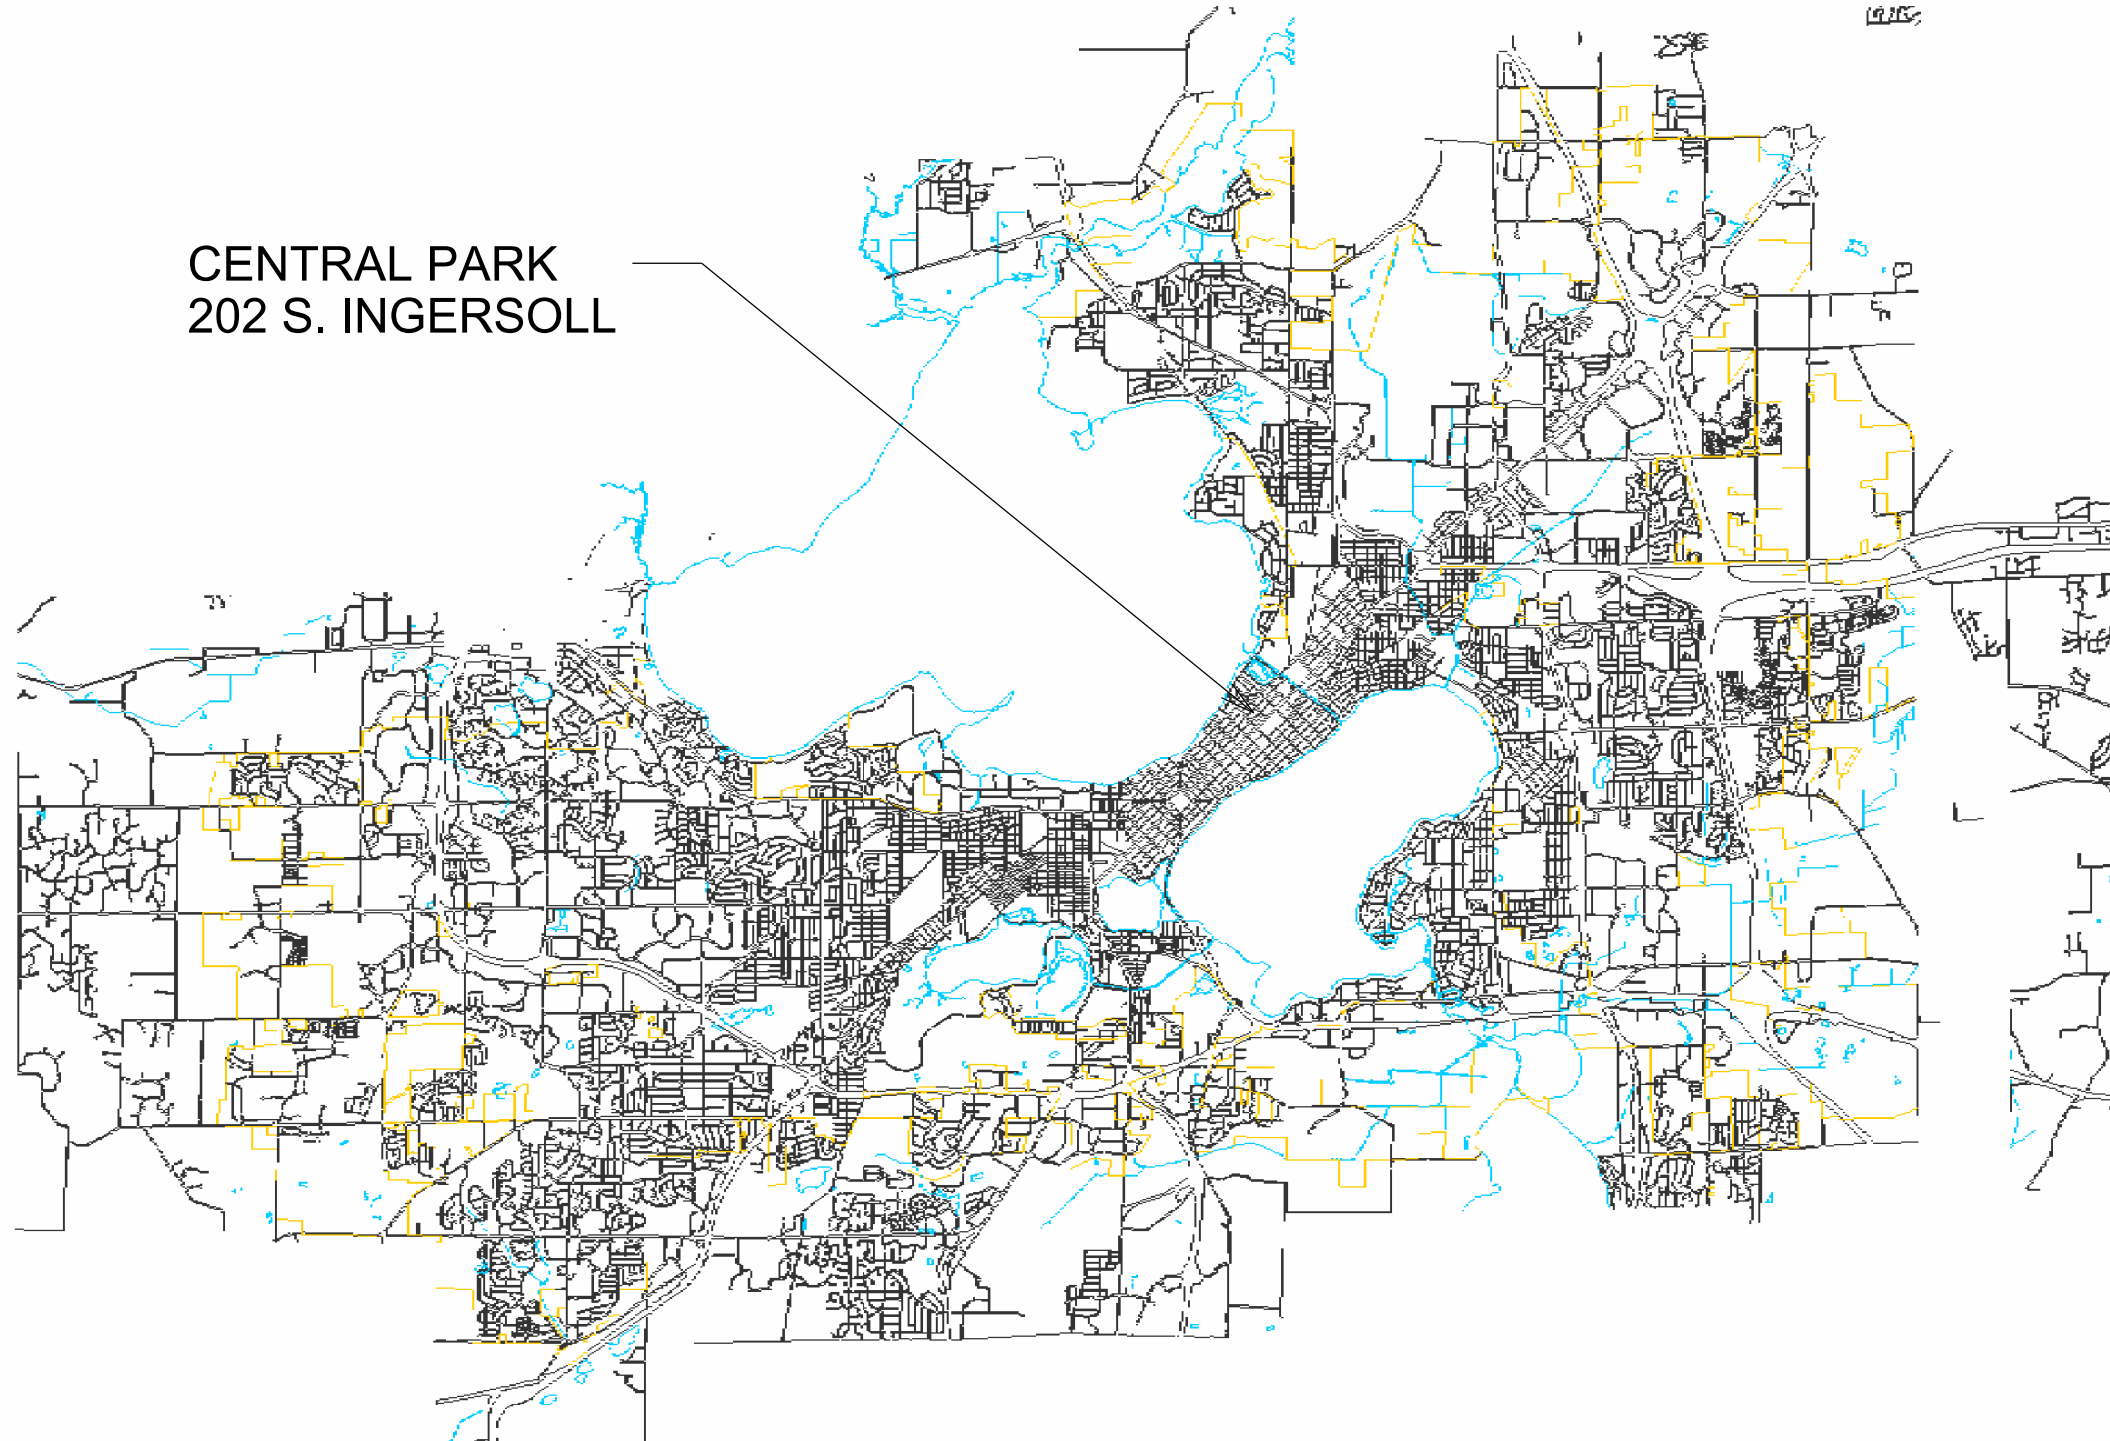

City of Madison
Department of Public Works
PARKS DIVISION

City-County Building, Suite 104
210 Martin Luther King, Jr. Blvd.
Madison, WI 53703

play
**MADISON
PARKS**

PROJECT:

*CENTRAL PARK
SKATEPARK
SEATING AREA*

*CENTRAL PARK
202 S INGERSOLL
MADISON, WI 53703*

Although every effort has been made in preparing these plans and checking them for accuracy, the contractor and subcontractors must check all details and dimensions of their trade and be responsible for the same.

ITEM	DATE
Drawn by:	xx-xx-xxxx
Approved by:	xx-xx-xxxx

PUBLIC WORKS PROJECT #:
8003

SHEET TITLE:
PROJECT LOCATION

SHEET NUMBER:
L-1


Although every effort has been made in preparing these plans and checking them for accuracy, the contractor and subcontractors must check all details and dimensions of their trade and be responsible for the same.

ITEM	DATE
Drawn by:	xx-xx-xxxx
Approved by:	xx-xx-xxxx

PUBLIC WORKS PROJECT #:
8003

SHEET TITLE:
SITE PLAN

SHEET NUMBER:
L-2

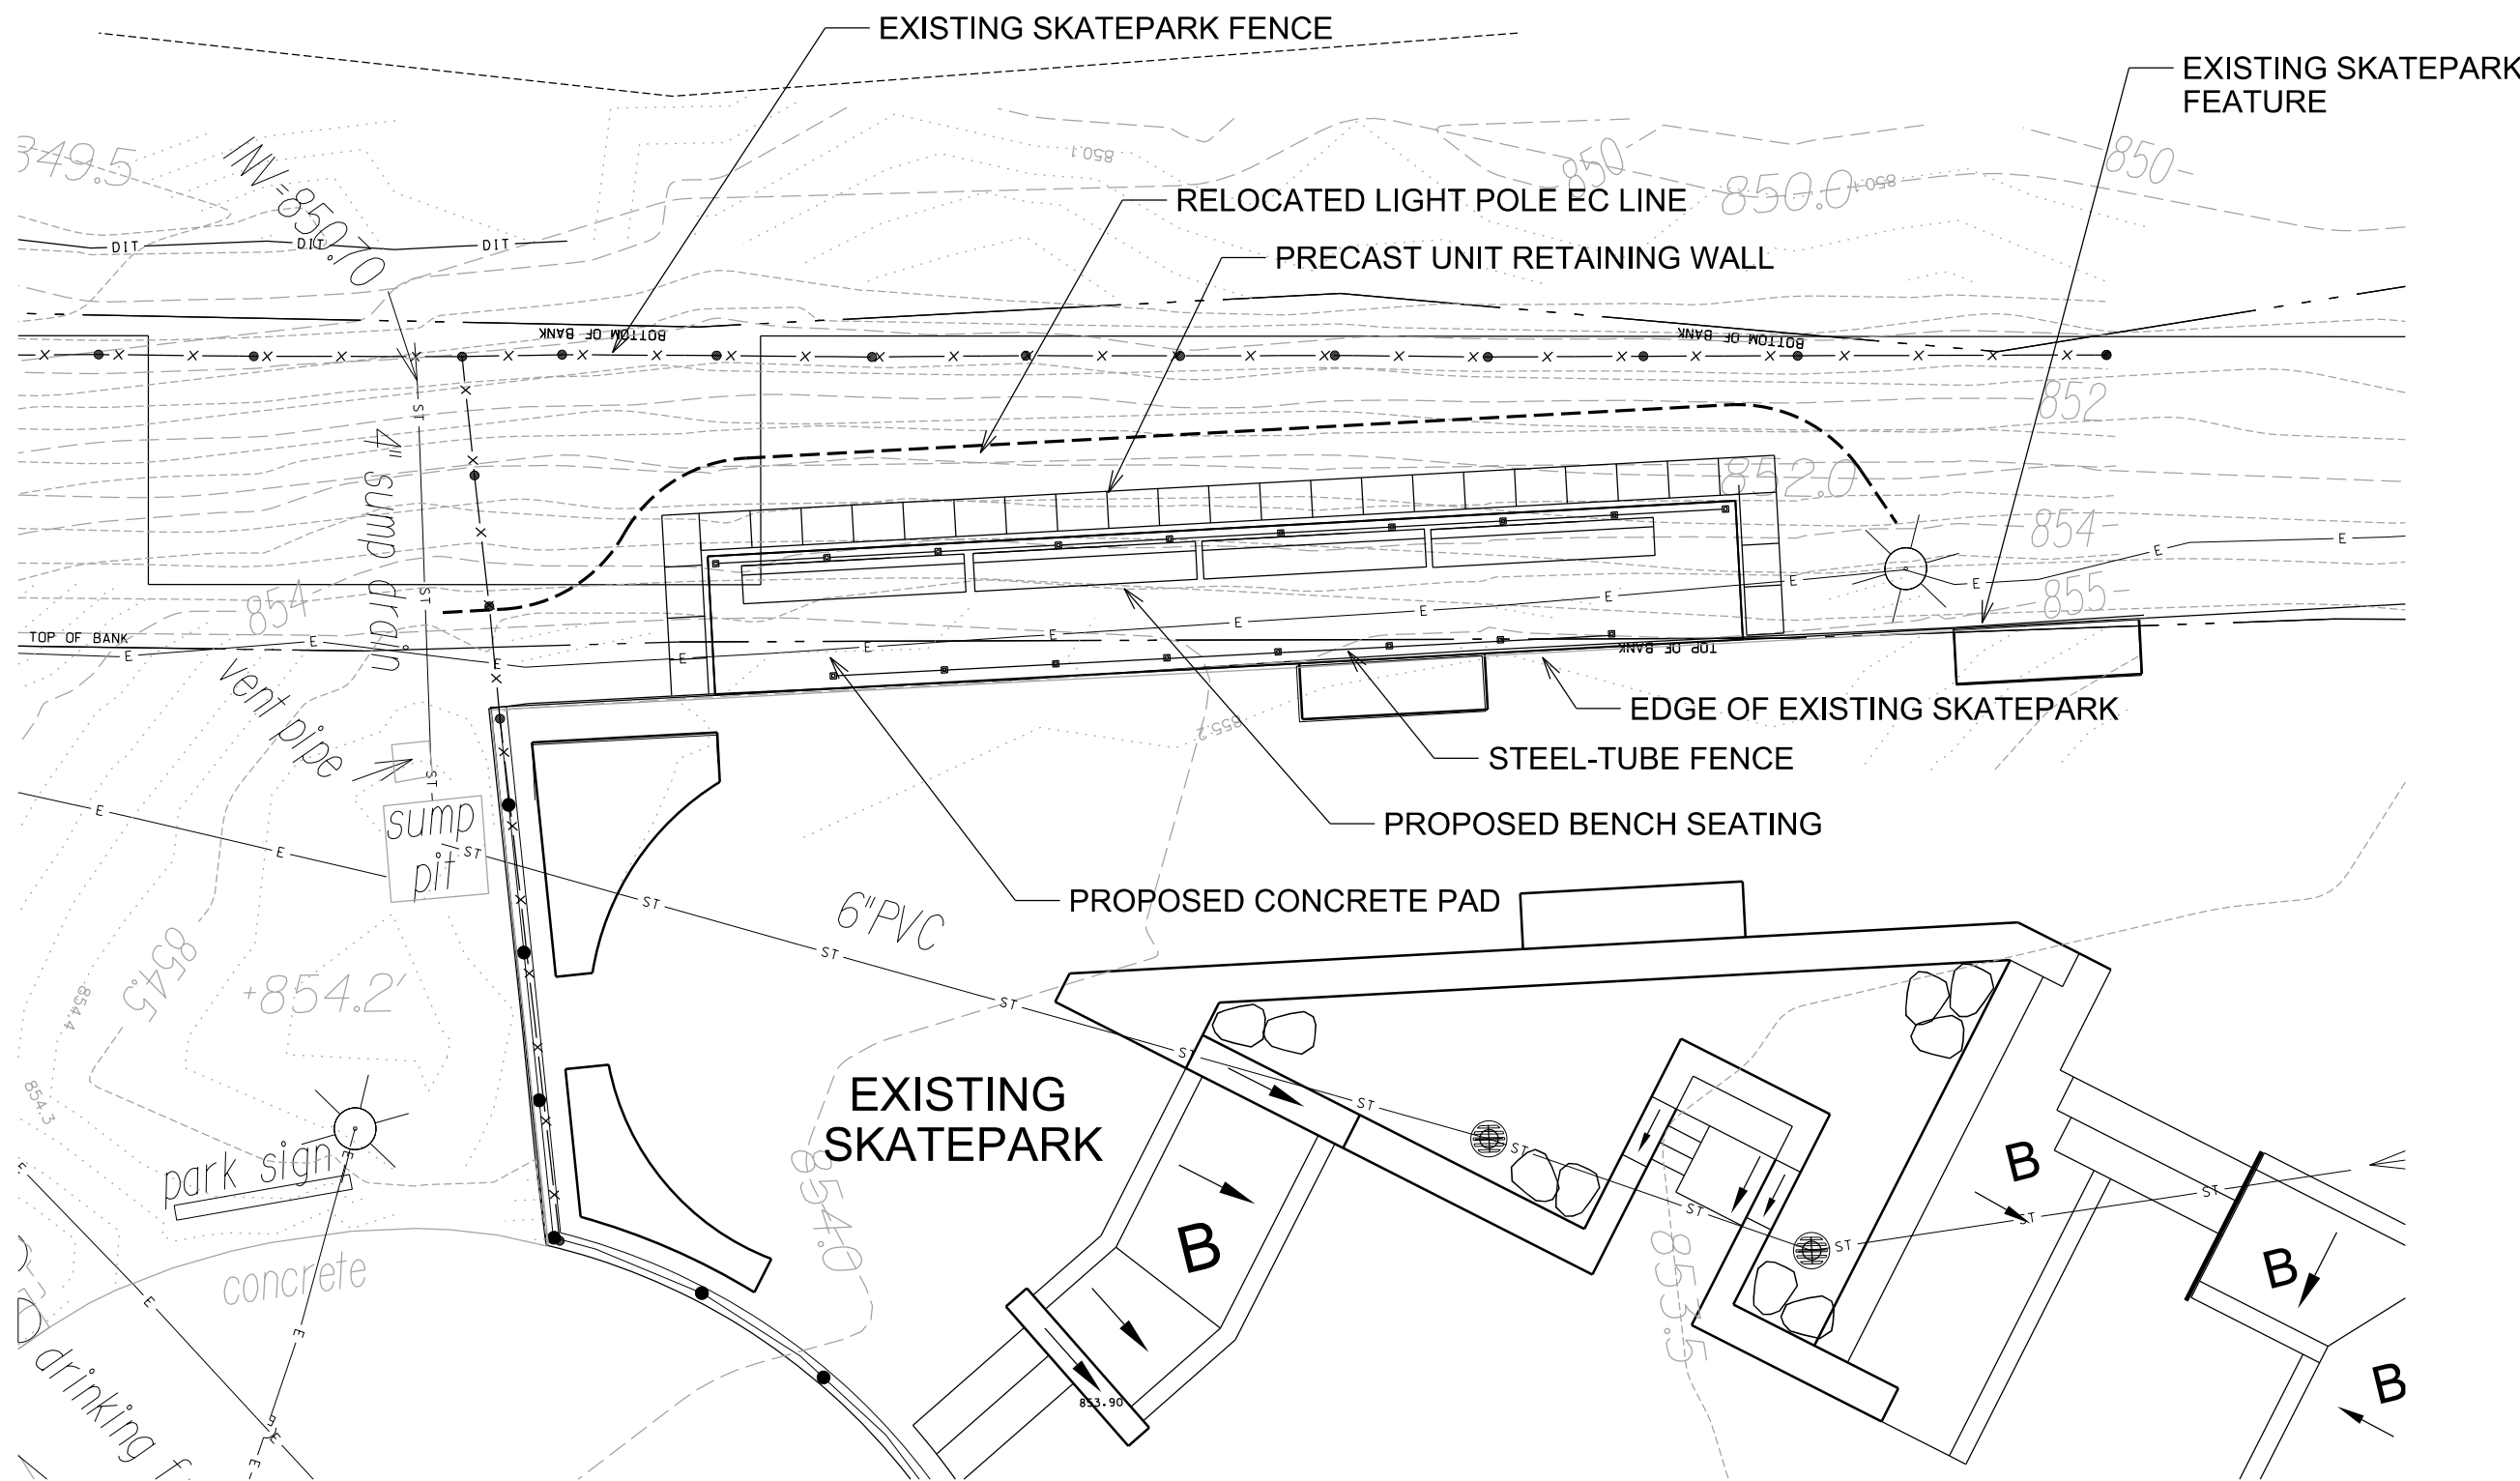

PROJECT:
*CENTRAL PARK
 SKATEPARK
 SEATING AREA*

*CENTRAL PARK
 202 S INGERSOLL
 MADISON, WI 53703*


Although every effort has been made in preparing these plans and checking them for accuracy, the contractor and subcontractors must check all details and dimensions of their trade and be responsible for the same.

ITEM	DATE
Drawn by:	xx-xx-xxxx
Approved by:	xx-xx-xxxx

PUBLIC WORKS PROJECT #:
8003

SHEET TITLE:
SITE SECTION

SHEET NUMBER:
L-3

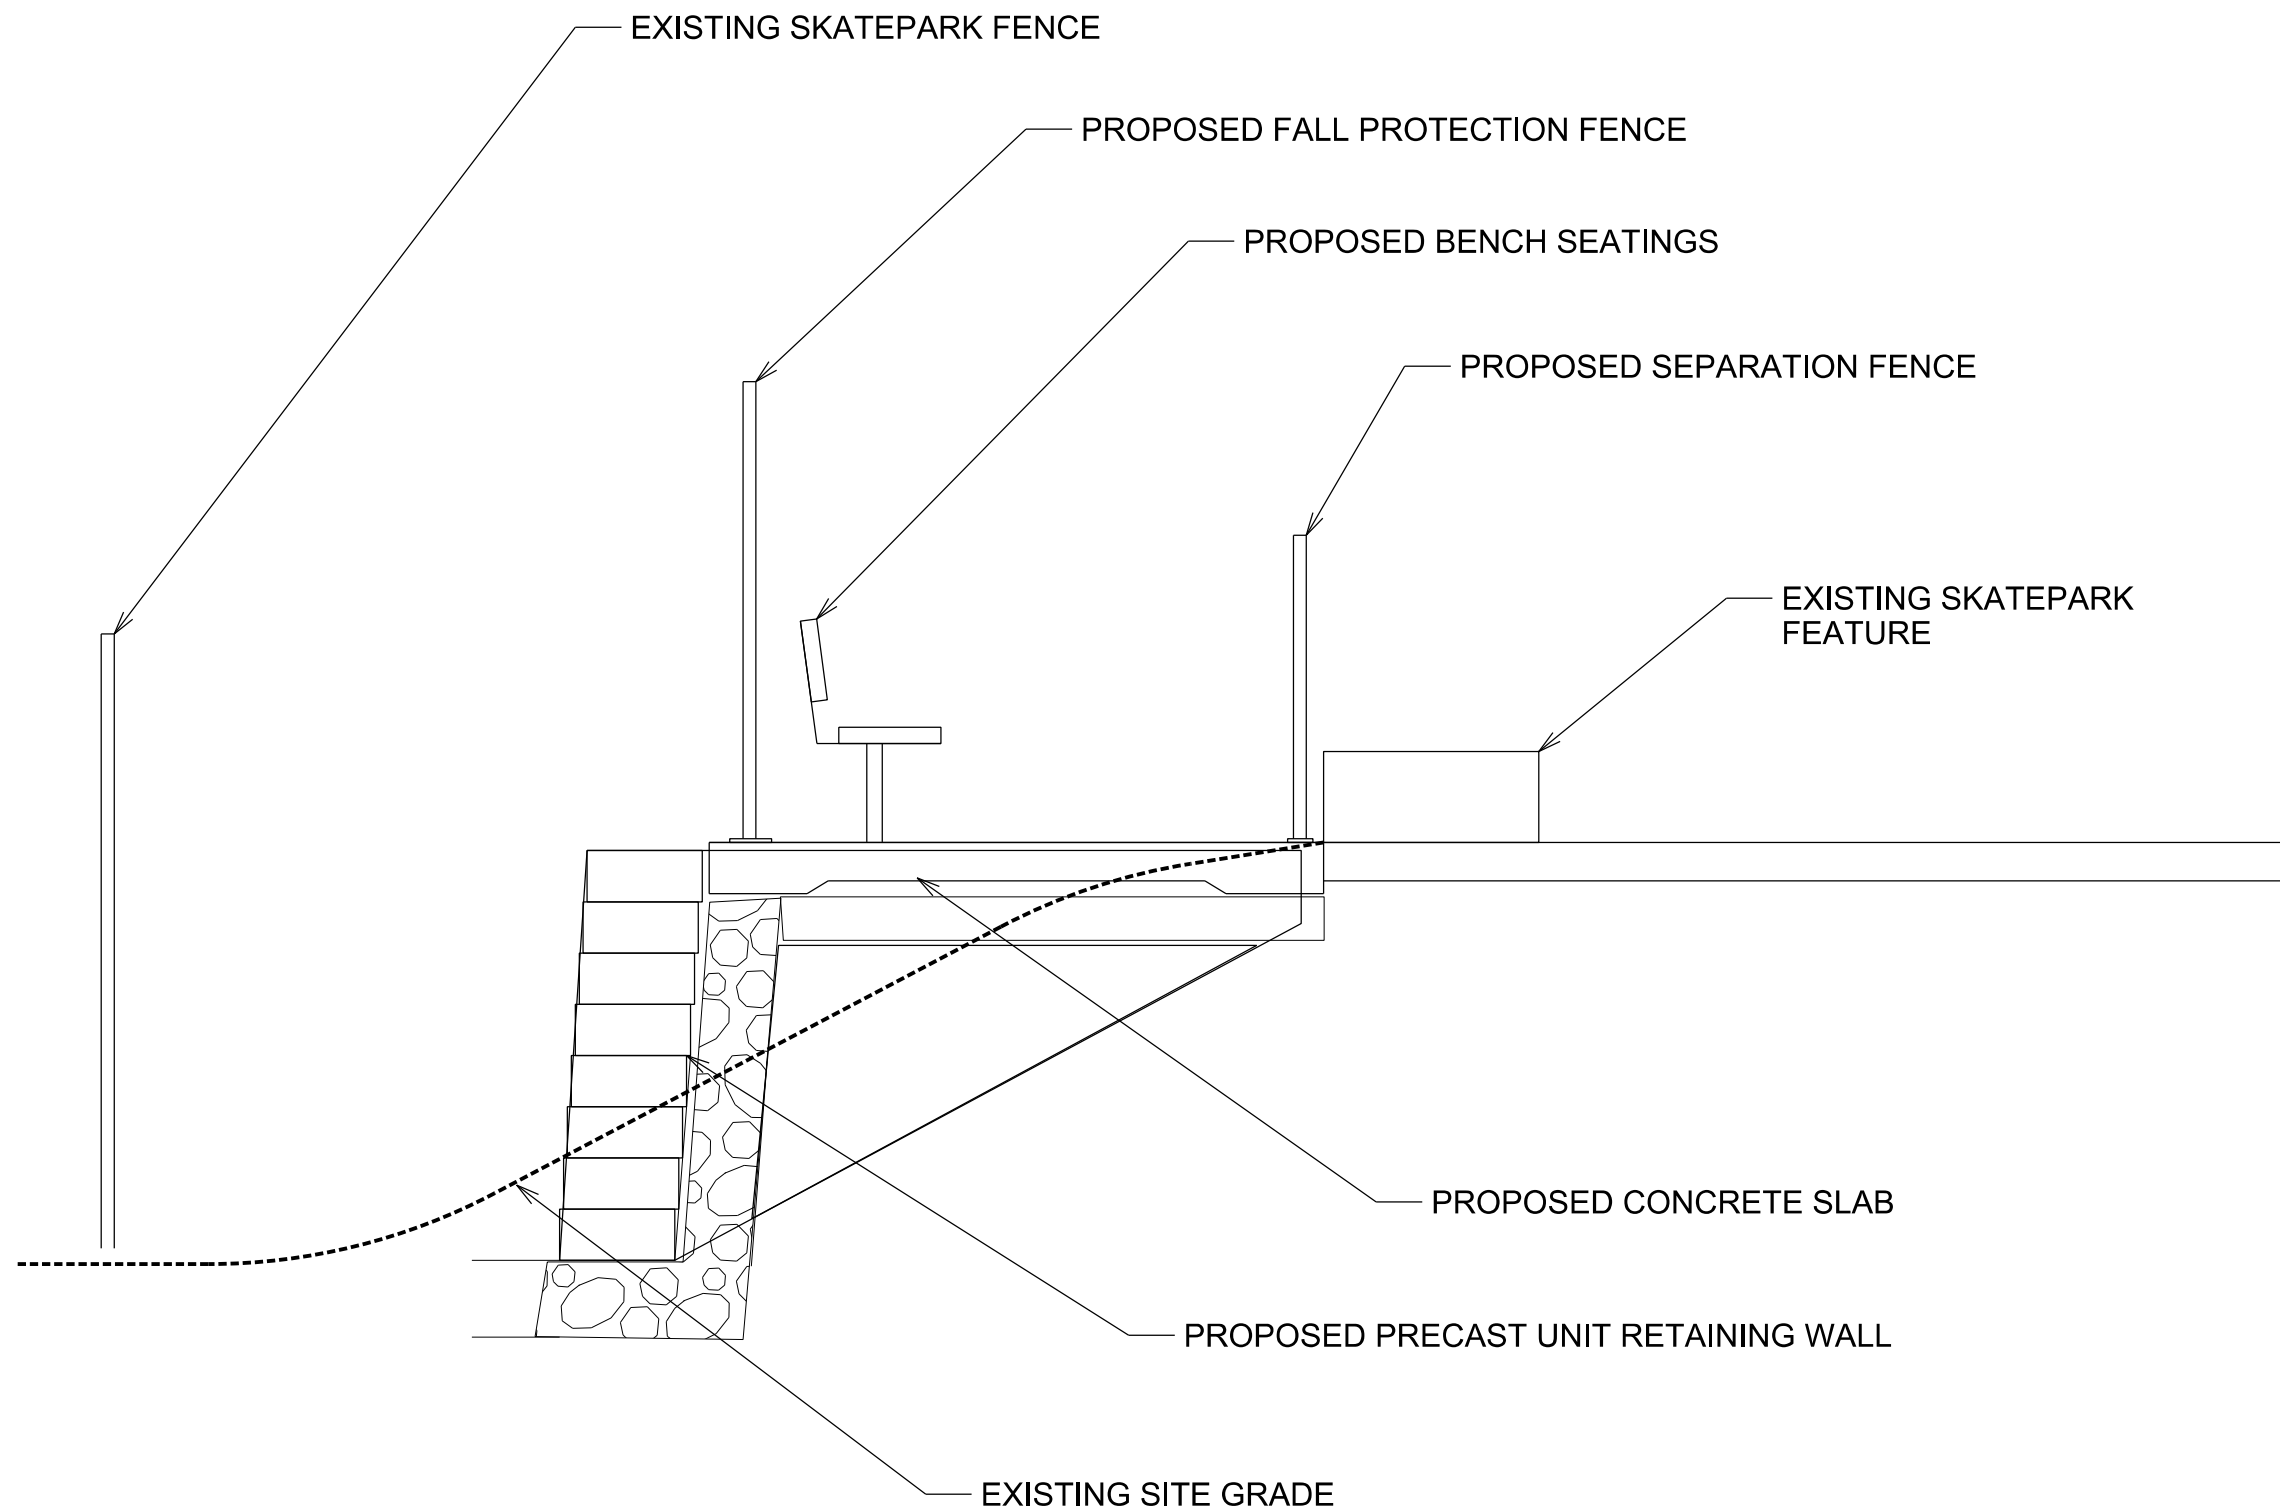

SECTION