
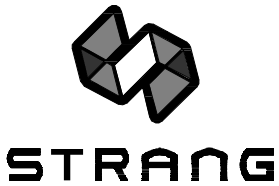



EXHIBIT A

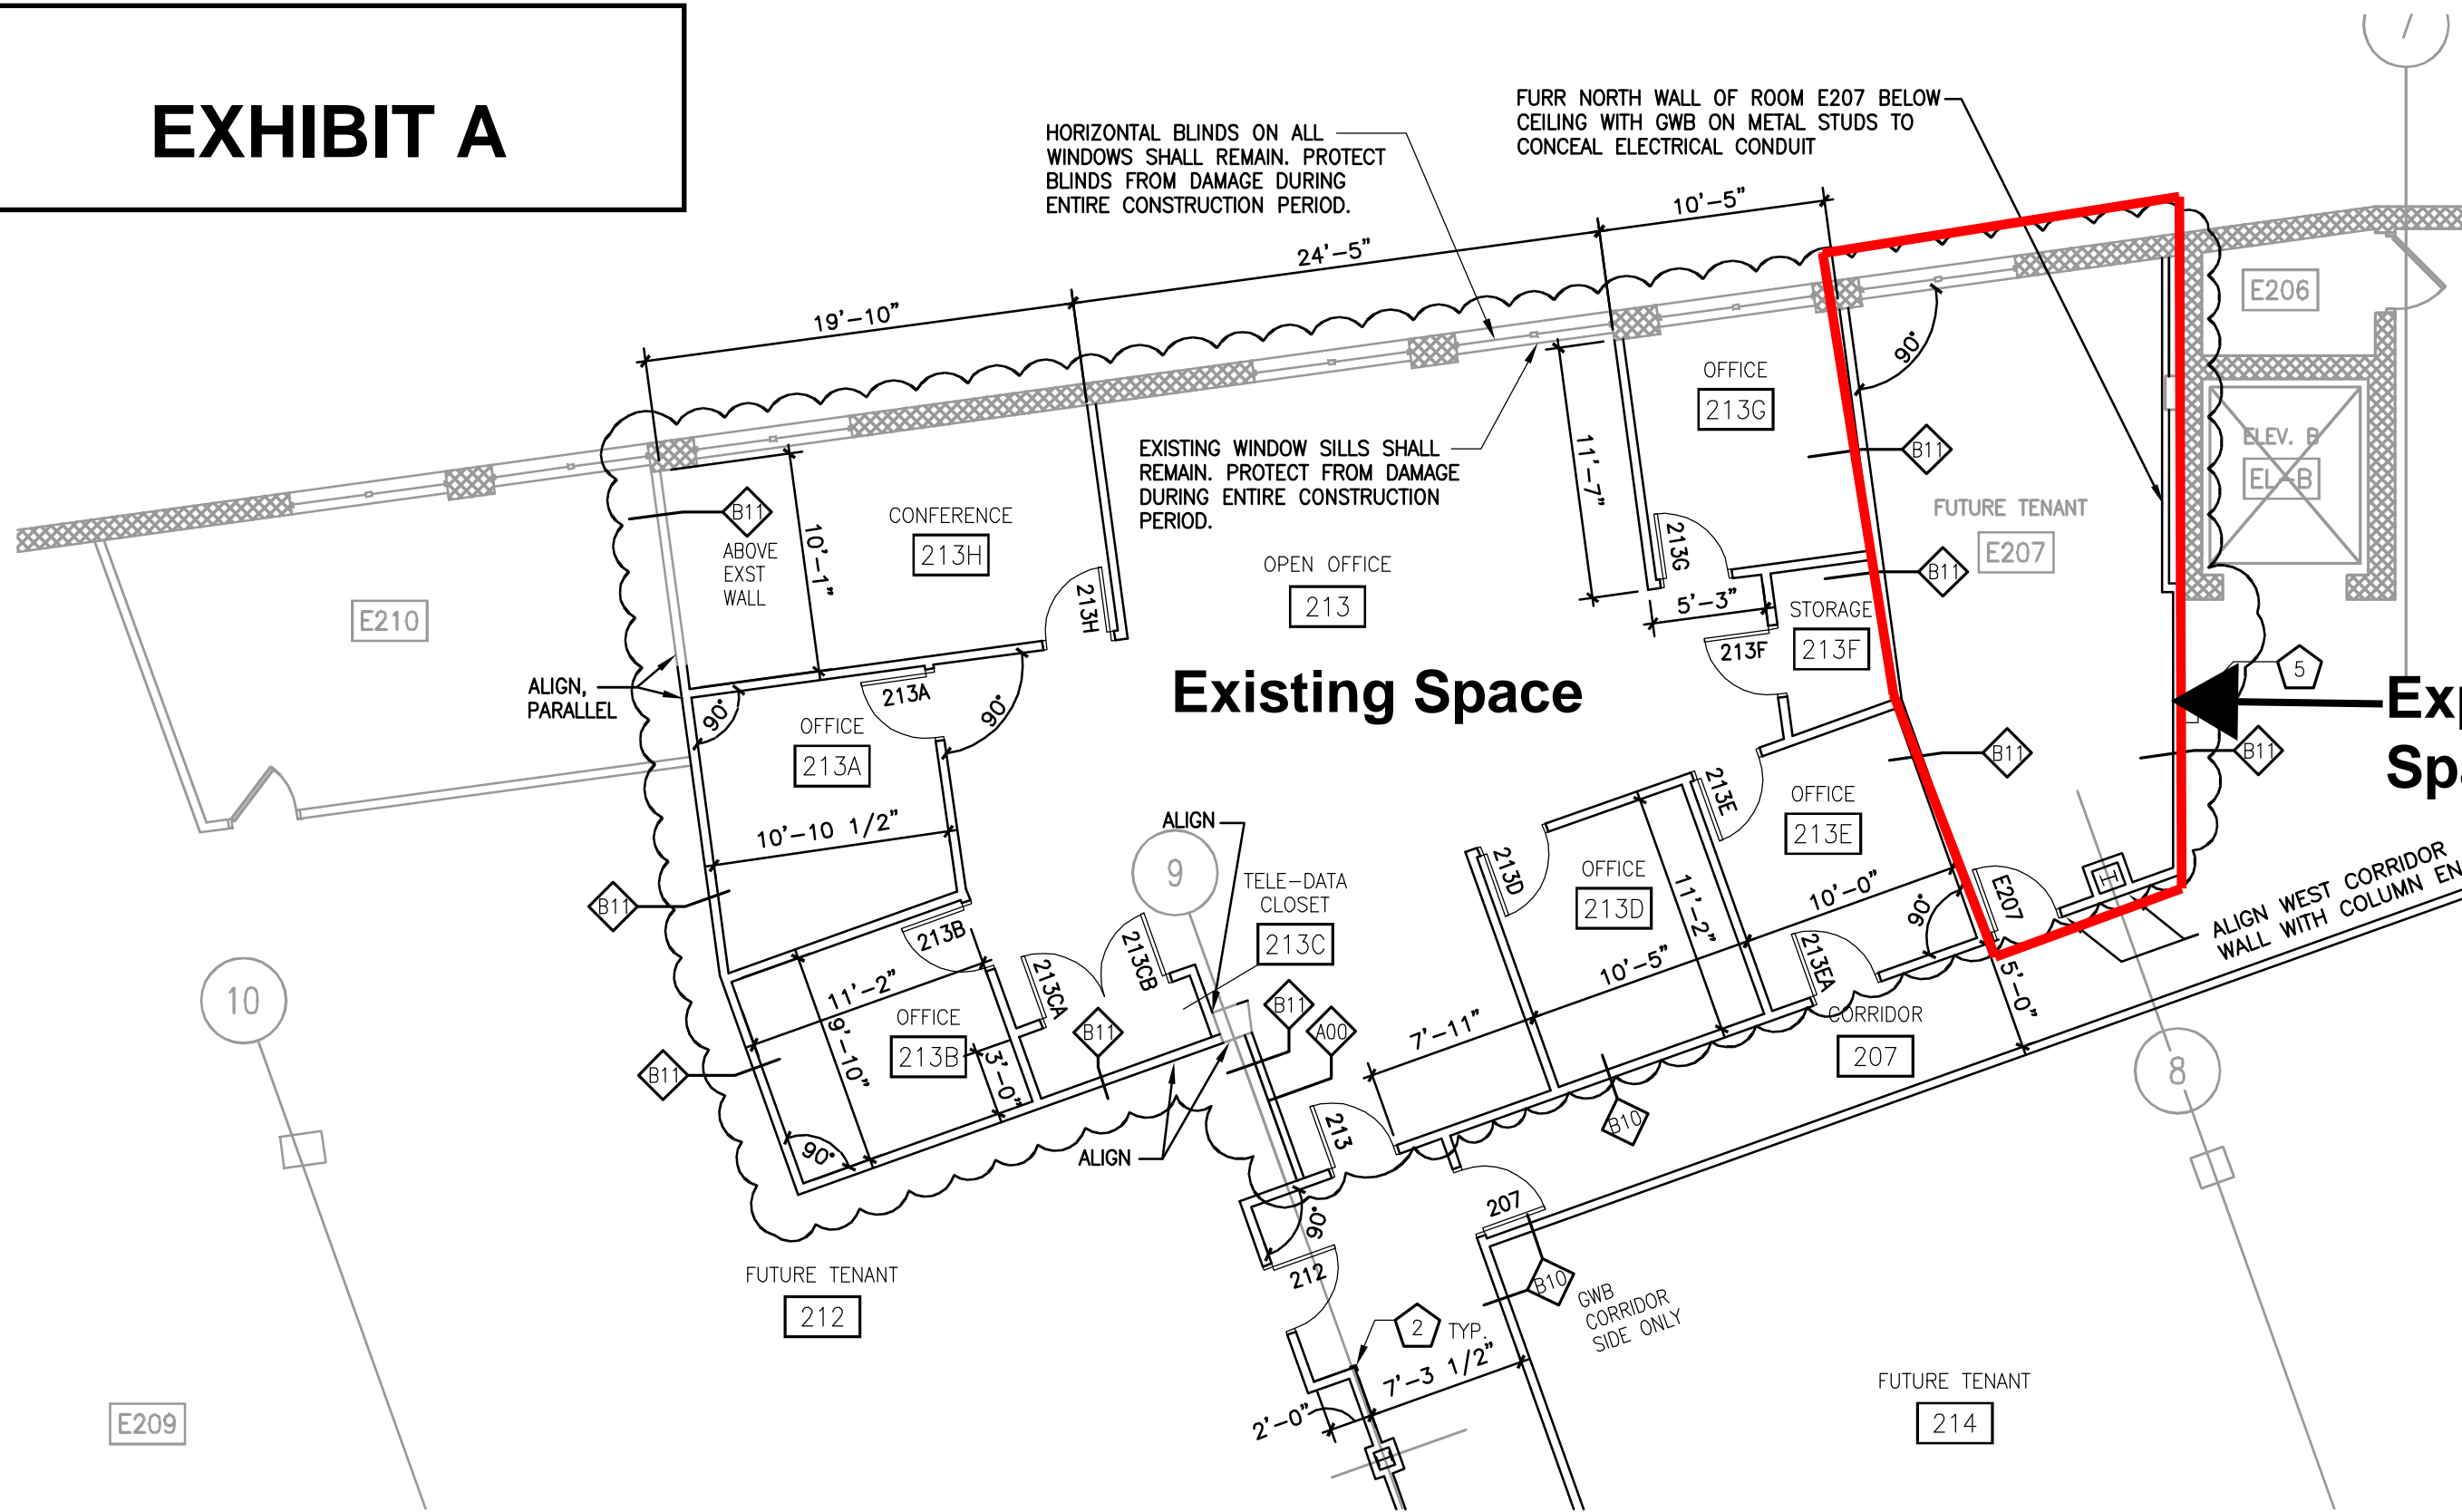

ARCHITECTURE
ENGINEERING
INTERIOR DESIGN

STRANG INC.
8411 MINERAL POINT ROAD
MADISON, WI 53708-4998
T/ 608 275 8200
F/ 608 278 0204

Expansion Space

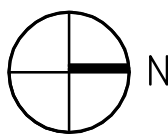

1
A202

SECOND FLOOR PLAN

SCALE: 1/8" = 1'-0"

| | |
|--------------|-----------------|
| DRAWING SET | SUPP. INST. #21 |
| COPYRIGHT | 2009 |
| STRANG, INC. | |
| FILE NAME | 2008037-A202 |
| REVISIONS | |

| | |
|---------------|------------|
| DRAWN | LBO |
| CHECKED | DV |
| DATE | 8/26/09 |
| PROJECT NO. | 2008037.13 |
| PROJECT TITLE | |

THE ATRIUM
REMDEL AT
THE VILLAGER
PHASE B-C-D

2300 S. PARK STREET
MADISON, WISCONSIN

SHEET TITLE

SECOND FLOOR
PARTIAL PLAN

SHEET NO.

SDA21.3