


# 2020 PLAYGROUNDS - GROUP2

## MUNIS NOs. 12678-51-130 & 12681-51-130

DESIGNED BY:

**City of Madison**  
 Department of Public Works  
**PARKS DIVISION**  
 City-County Building, Suite 104  
 210 Martin Luther King, Jr. Blvd.  
 Madison, WI 53703

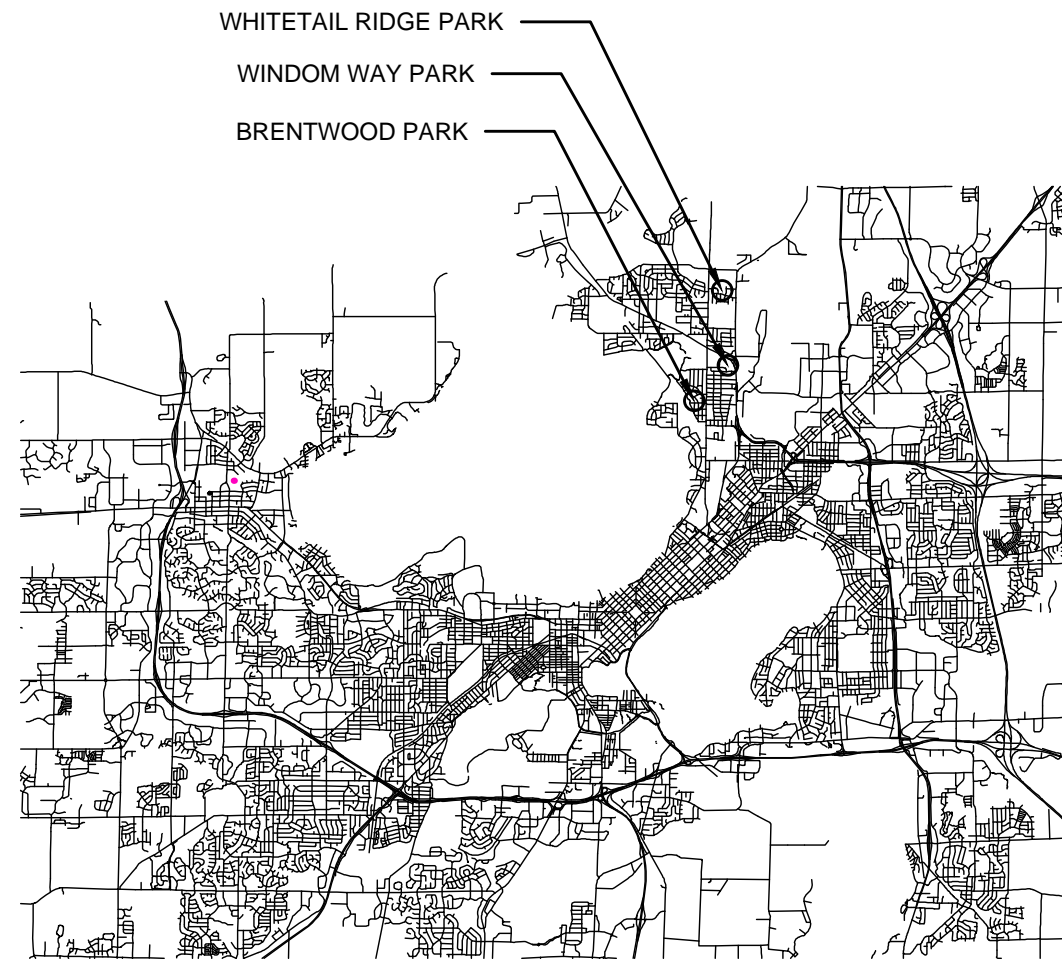

### SHEET SCHEDULE

Sheet #	Sheet Title
1.1	BRENTWOOD PARK - PROJECT LOCATION AND SITE ACCESS
1.2	BRENTWOOD PARK - DEMOLITION AND PROTECTION PLAN
1.3	BRENTWOOD PARK - SITE PLAN
1.4	BRENTWOOD PARK - DESIGN CALCULATIONS
2.1	WHITETAIL RIDGE PARK - PROJECT LOCATION AND SITE ACCESS
2.2	WHITETAIL RIDGE PARK - DEMOLITION AND PROTECTION PLAN
2.3	WHITETAIL RIDGE PARK - SITE PLAN
2.4	WHITETAIL RIDGE PARK - GRADING AND EROSION CONTROL PLAN
2.5	WHITETAIL RIDGE PARK - DESIGN CALCULATIONS
3.1	WINDOM WAY PARK - PROJECT LOCATION AND SITE ACCESS
3.2	WINDOM WAY PARK - DEMOLITION AND PROTECTION PLAN
3.3	WINDOM WAY PARK - SITE PLAN
3.4	WINDOM WAY PARK - GRADING AND EROSION CONTROL PLAN
3.5	WINDOM WAY PARK - DESIGN CALCULATIONS

PROJECT:


*Although every effort has been made in preparing these plans and checking them for accuracy, the contractor and subcontractors must check all details and dimensions of their trade and be responsible for the same.*

ITEM	DATE

PUBLIC WORKS PROJECT #:


SHEET TITLE:

SHEET NUMBER:

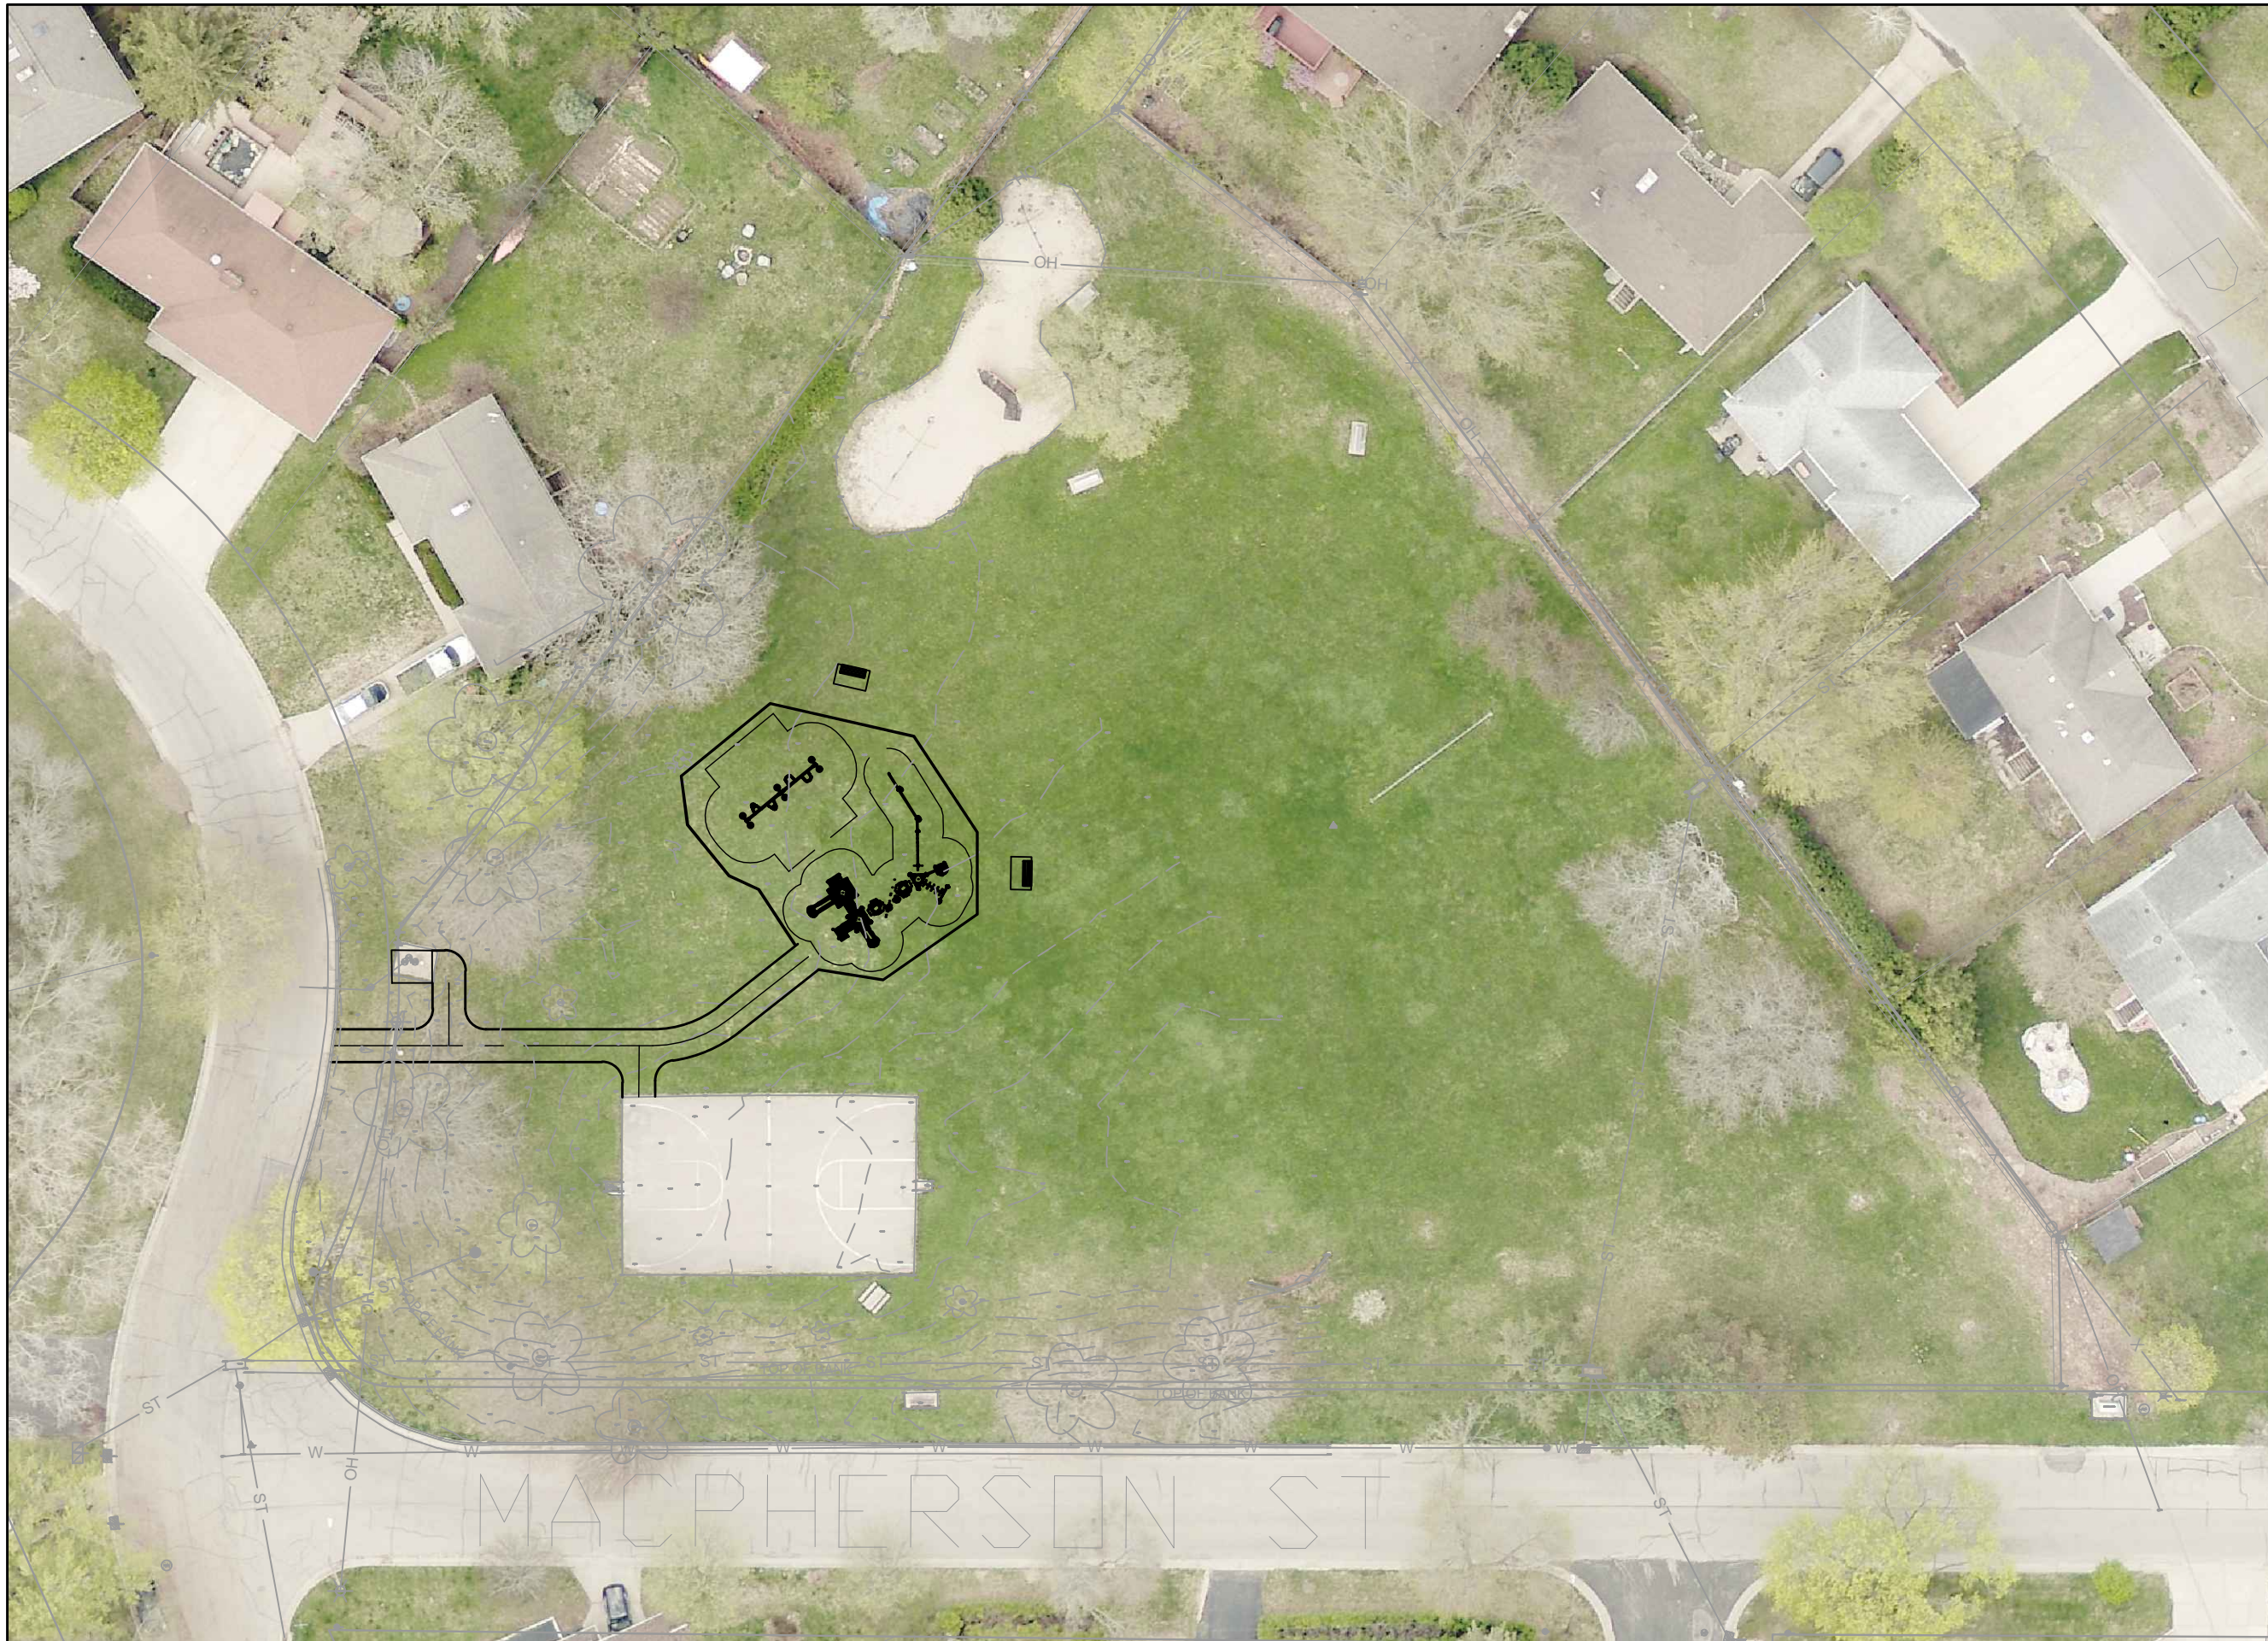

City of Madison  
 Department of Public Works  
**PARKS DIVISION**  
 City-County Building, Suite 104  
 210 Martin Luther King, Jr. Blvd.  
 Madison, WI 53703

*play*  
**MADISON  
 PARKS**

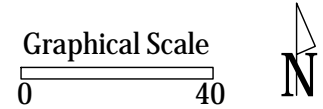

PROJECT:

**BRENTWOOD PARK  
 PLAYGROUND**

PROJECT ADDRESS:

**1402 MAC PHERSON ST  
 MADISON, WI 53704**

Although every effort has been made in preparing these plans and checking them for accuracy, the contractor and subcontractors must check all details and dimensions of their trade and be responsible for the same.

ITEM	DATE

PUBLIC WORKS PROJECT #:

**PROJECT NUMBER**

SHEET TITLE:

**Proposed Layout**

SHEET NUMBER:



**City of Madison**  
 Department of Public Works  
**PARKS DIVISION**

City-County Building, Suite 104  
 210 Martin Luther King, Jr. Blvd.  
 Madison, WI 53703

*play*  
**MADISON  
 PARKS**

Graphical Scale  
 0 50



PROJECT:  
**WHITETAIL RIDGE PARK  
 PLAYGROUND**

PROJECT ADDRESS:  
**WHITETAIL RIDGE PARK  
 1818 ANHALT DR  
 MADISON, WI 53704**


Although every effort has been made in preparing these plans and checking them for accuracy, the contractor and subcontractors must check all details and dimensions of their trade and be responsible for the same.

ITEM	DATE

PUBLIC WORKS PROJECT #:  
**PROJECT NUMBER**


SHEET TITLE:  
**Proposed Layout**

SHEET NUMBER:

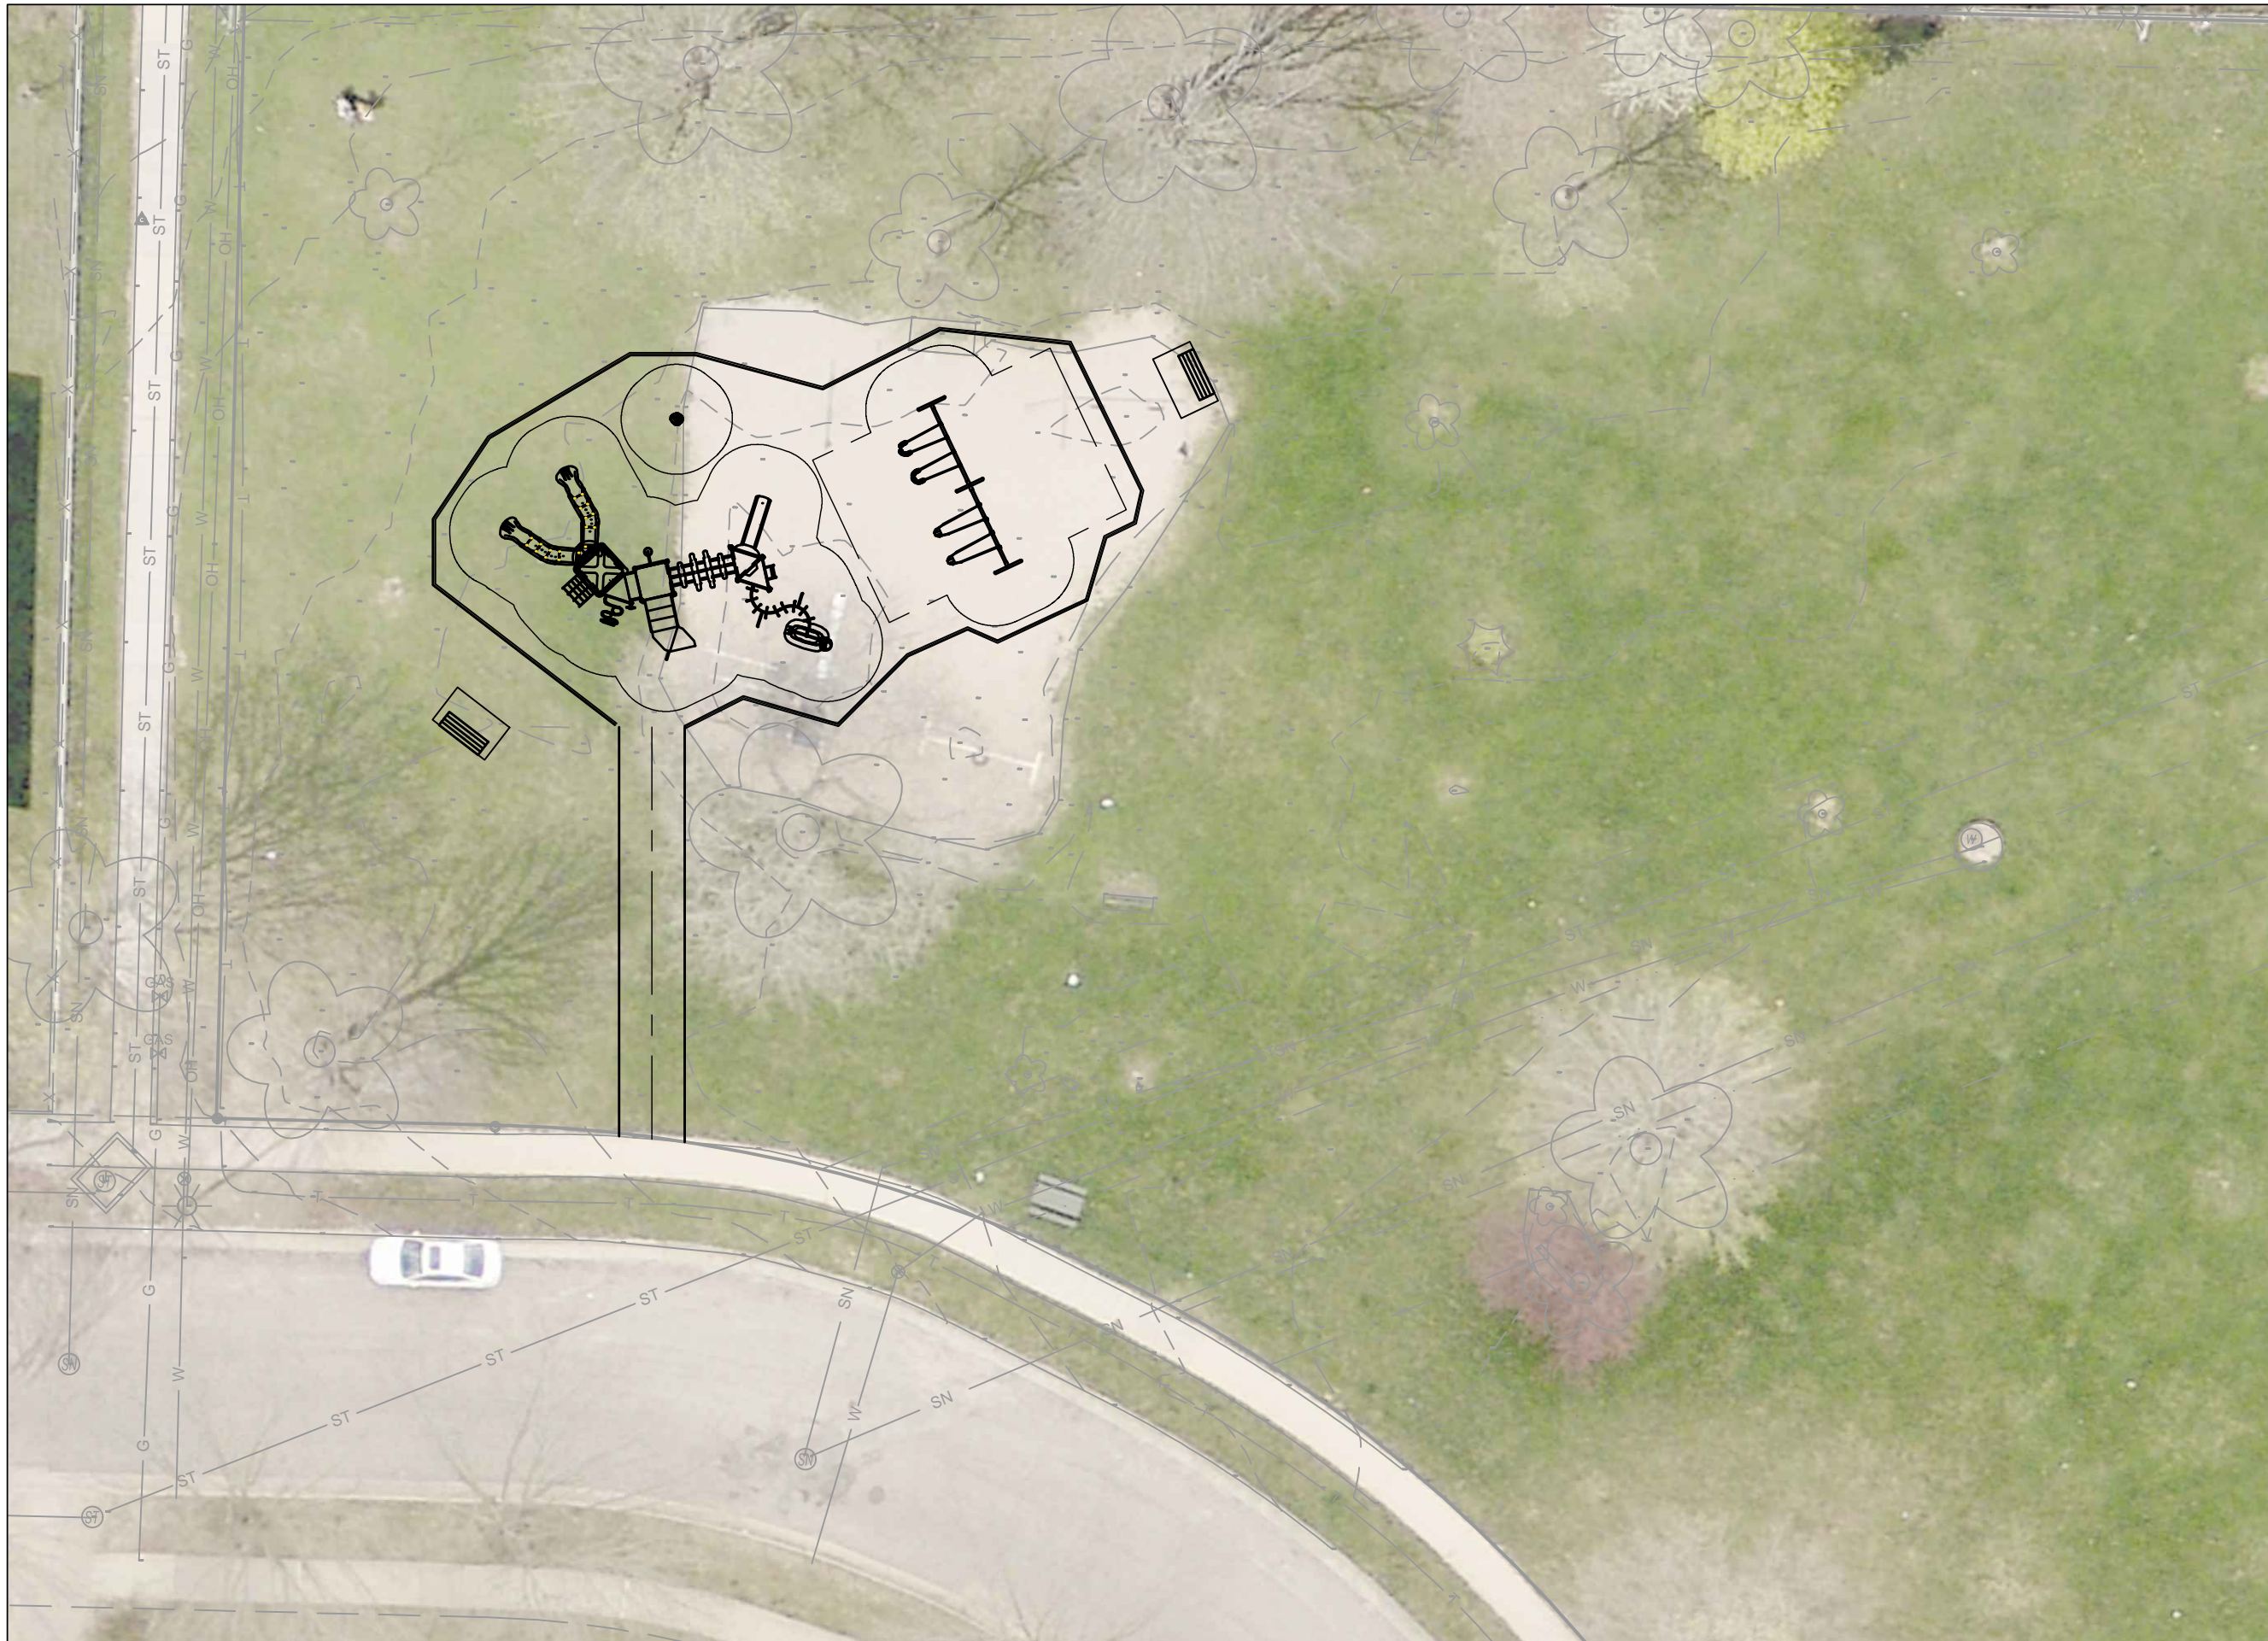

**City of Madison**  
 Department of Public Works  
**PARKS DIVISION**  
 City-County Building, Suite 104  
 210 Martin Luther King, Jr. Blvd.  
 Madison, WI 53703

*play*  
**MADISON**  
**PARKS**

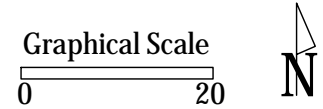

PROJECT:

*WINDOM WAY PARK*  
*PLAYGROUND*

PROJECT ADDRESS:

*1920 WINDOM WAY*  
*MADISON, WI 53704*

Although every effort has been made in preparing these plans and checking them for accuracy, the contractor and subcontractors must check all details and dimensions of their trade and be responsible for the same.

ITEM	DATE

PUBLIC WORKS PROJECT #:

*PROJECT NUMBER*

SHEET TITLE:

**Proposed Layout**

SHEET NUMBER: