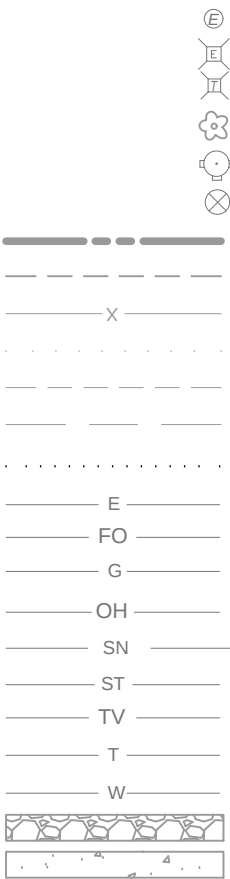


LEGEND

- 

EX. ELECTRICAL HAND HOLE

EX. ELECTRICAL PEDESTAL

EX. TELEPHONE PEDESTAL

EX. TREE

EX. WATER HYDRANT

EX. WATER VALVE

EX. PROPERTY LINE

EX. EASEMENT

EX. FENCE LINE

EX. TREE LINE

EX. CONTOUR (INDEX)

EX. CONTOUR (INTER)

EX. ABANDONED UTILITY

EX. ELECTRIC

EX. FIBER OPTIC

EX. NATURAL GAS

EX. OVERHEAD LINE

EX. SANITARY SEWER


EX. STORM SEWER

EX. CABLE TV

EX. UNDERGROUND TELEPHONE

EX. WATER LINE

EX. GRAVEL

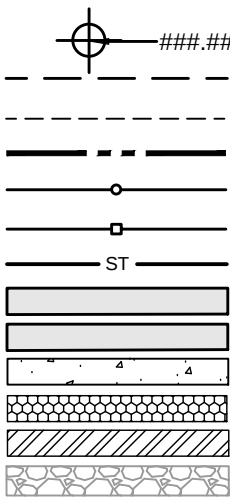EX. CONCRETE
- 

PRO. SPOT ELEVATION

PRO. CONTOUR (INDEX)

PRO. CONTOUR (INTER)

PRO. GRADING LIMITS

PRO. SILT SOCK

PRO. CONSTRUCTION FENCE

PRO. DRAINTILE

PRO. ASPHALT

PRO. WOOD MULCH

PRO. CONCRETE

PRO. CONSTRUCTION ENTRANCE

REMOVE EX. TOPSOIL


REMOVE EX. PLAYGROUND SURFACING

2026 PLAYGROUNDS - SET 2

MUNIS NUMBERS:

16103- 51-130, 15622-51-130, 16104-51-130,

16105-51-130, 16106-51-130

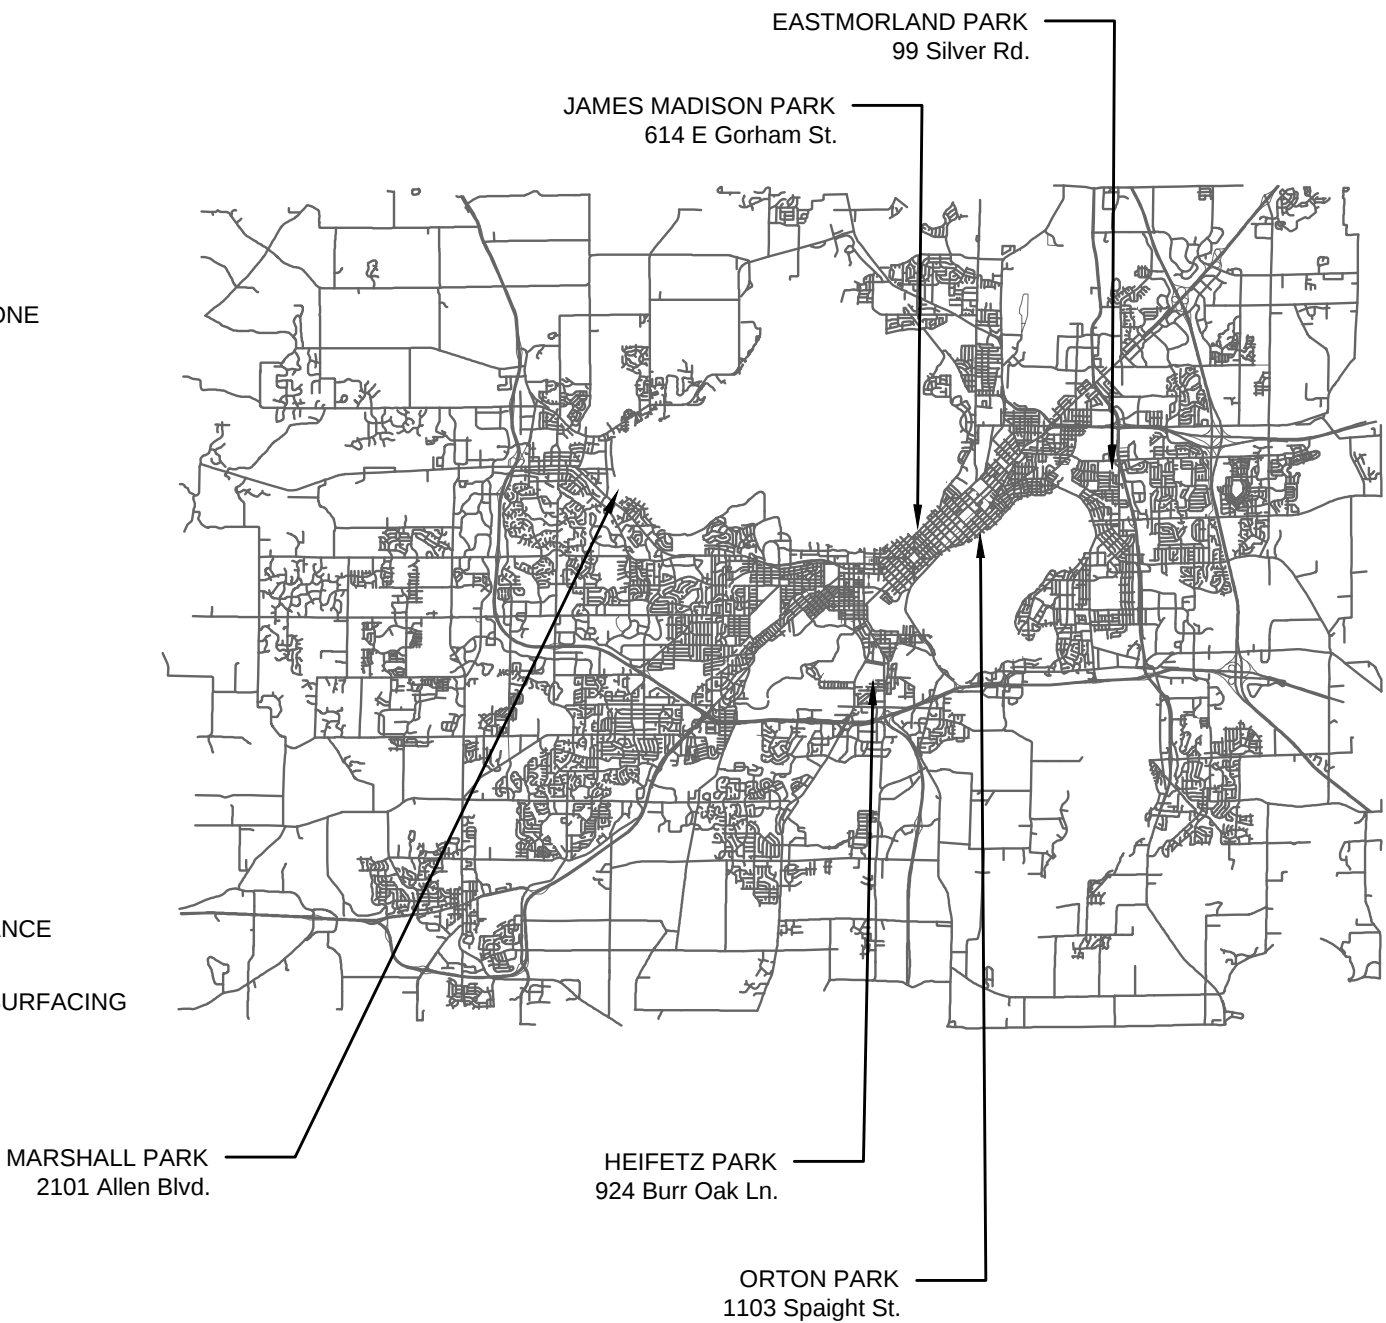

DESIGNED BY:

SHEET SCHEDULE

1 EASTMORLAND PARK

- 1.1 Project Location and Site Access
- 1.2 Existing Conditions
- 1.3 Demolition and Protection Plan
- 1.4 Site Plan
- 1.5 Grading and Erosion Control Plan
- 1.6 Design Computations

2 HEIFETZ PARK

- 2.1 Project Location and Site Access
- 2.2 Existing Conditions
- 2.3 Demolition and Protection Plan
- 2.4 Site Plan
- 2.5 Grading and Erosion Control Plan
- 2.6 Design Computations

3 JAMES MADISON PARK

- 3.1 Project Location and Site Access
- 3.2 Existing Conditions
- 3.3 Demolition and Protection Plan
- 3.4 Site Plan
- 3.5 Grading and Erosion Control Plan
- 3.6 Design Computations

4 MARSHALL PARK

- 4.1 Project Location and Site Access
- 4.2 Existing Conditions
- 4.3 Demolition and Protection Plan
- 4.4 Site Plan
- 4.5 Grading and Erosion Control Plan
- 4.6 Design Computations

5 ORTON PARK

- 5.1 Project Location and Site Access
- 5.2 Existing Conditions
- 5.3 Demolition and Protection Plan
- 5.4 Site Plan
- 5.5 Grading and Erosion Control Plan
- 5.6 Design Computations

City of Madison
Department of Public Works
PARKS DIVISION
330 E Lakeside ST.
Madison, WI 53715

**MADISON
PARKS**



PROJECT:

*2026 PLAYGROUNDS -
SET 2*

PROJECT ADDRESS:

*Although every effort has been made in preparing
these plans and checking them for accuracy, the
contractor and subcontractors must check all details
and dimensions of their trade and be responsible for
the same.*


ITEM	DATE
ADVERTISED TO BID	2025-10-30

PUBLIC WORKS PROJECT #:
#9806

SHEET TITLE:

COVER SHEET

SHEET NUMBER:

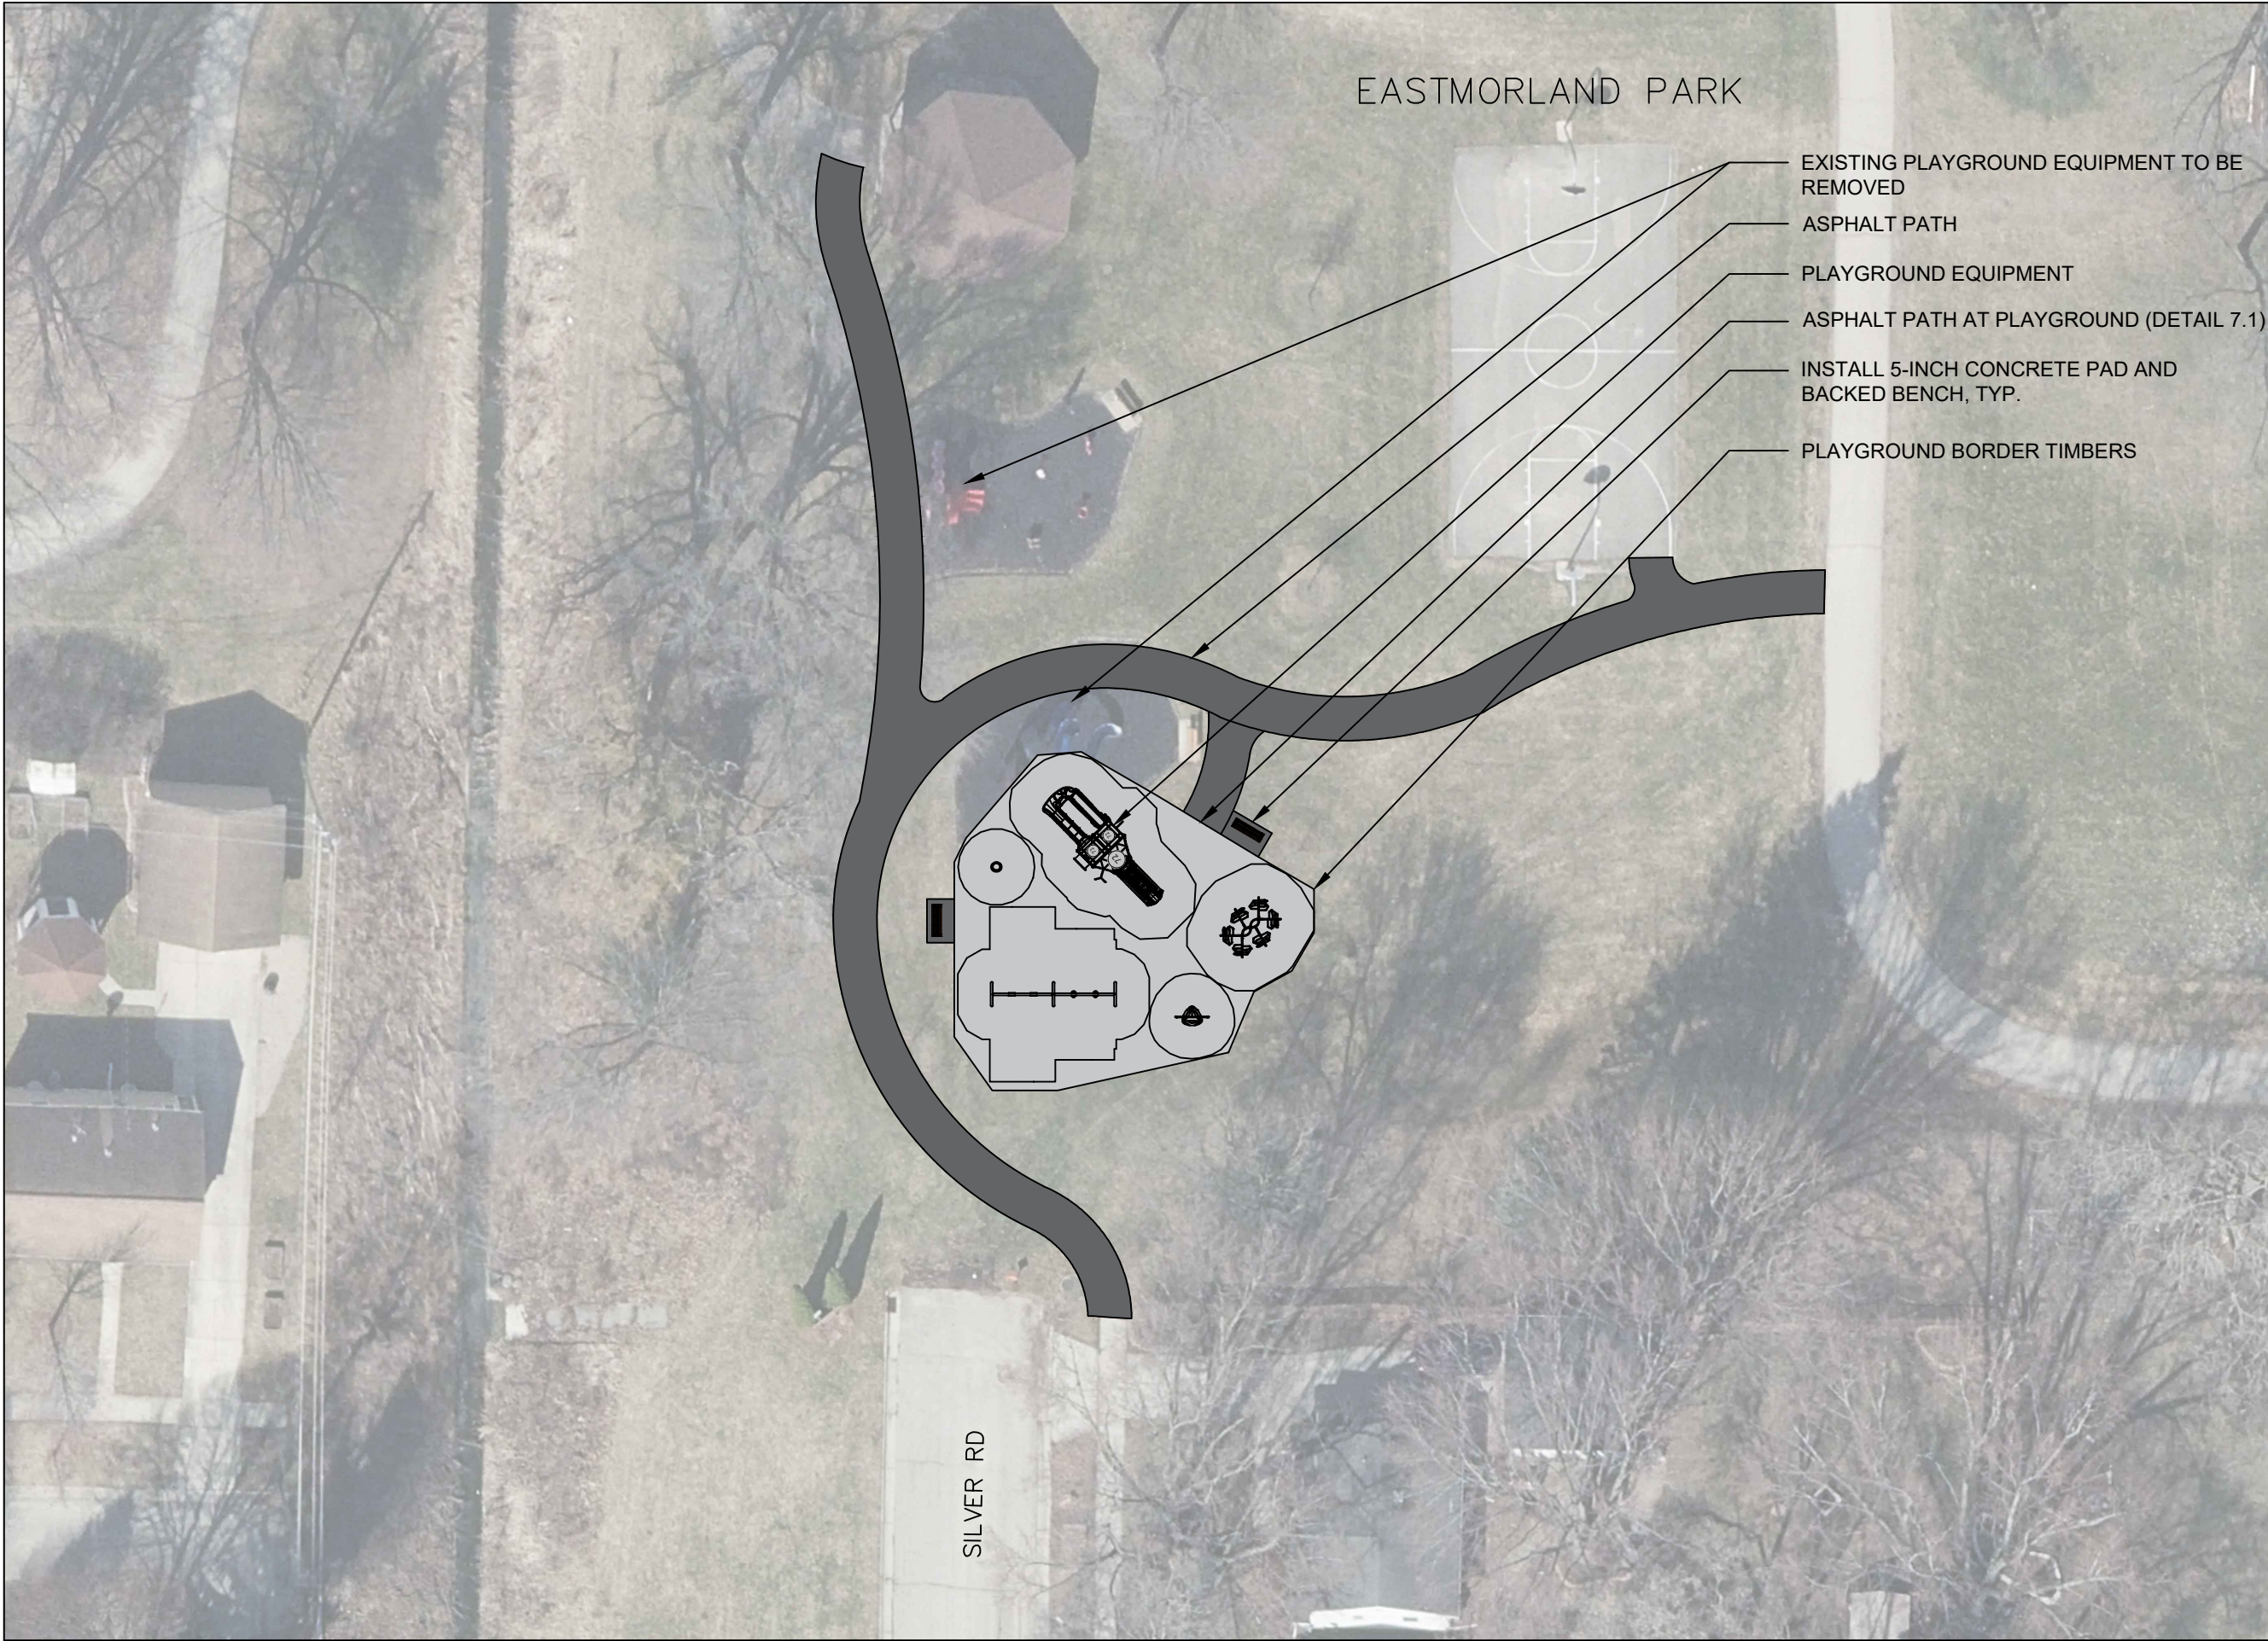


EASTMORLAND PARK

- EXISTING PLAYGROUND EQUIPMENT TO BE REMOVED
- ASPHALT PATH
- PLAYGROUND EQUIPMENT
- ASPHALT PATH AT PLAYGROUND (DETAIL 7.1)
- INSTALL 5-INCH CONCRETE PAD AND BACKED BENCH, TYP.
- PLAYGROUND BORDER TIMBERS

City of Madison
Department of Public Works
PARKS DIVISION
330 E Lakeside ST.
Madison, WI 53715

**MADISON
PARKS**

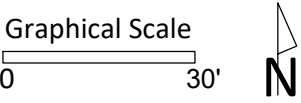

PROJECT:

*2026 PLAYGROUNDS -
SET 2*

PROJECT ADDRESS:

*Eastmorland Park
99 Silver Rd,
Madison, WI 53714*

Although every effort has been made in preparing these plans and checking them for accuracy, the contractor and subcontractors must check all details and dimensions of their trade and be responsible for the same.

ITEM	DATE
PLANS AND SPECS	06/10/2026
ADVERTISED TO BID	08/06/2026


PUBLIC WORKS PROJECT #:
#9806

SHEET TITLE:

SITE PLAN


SHEET NUMBER:

1.4

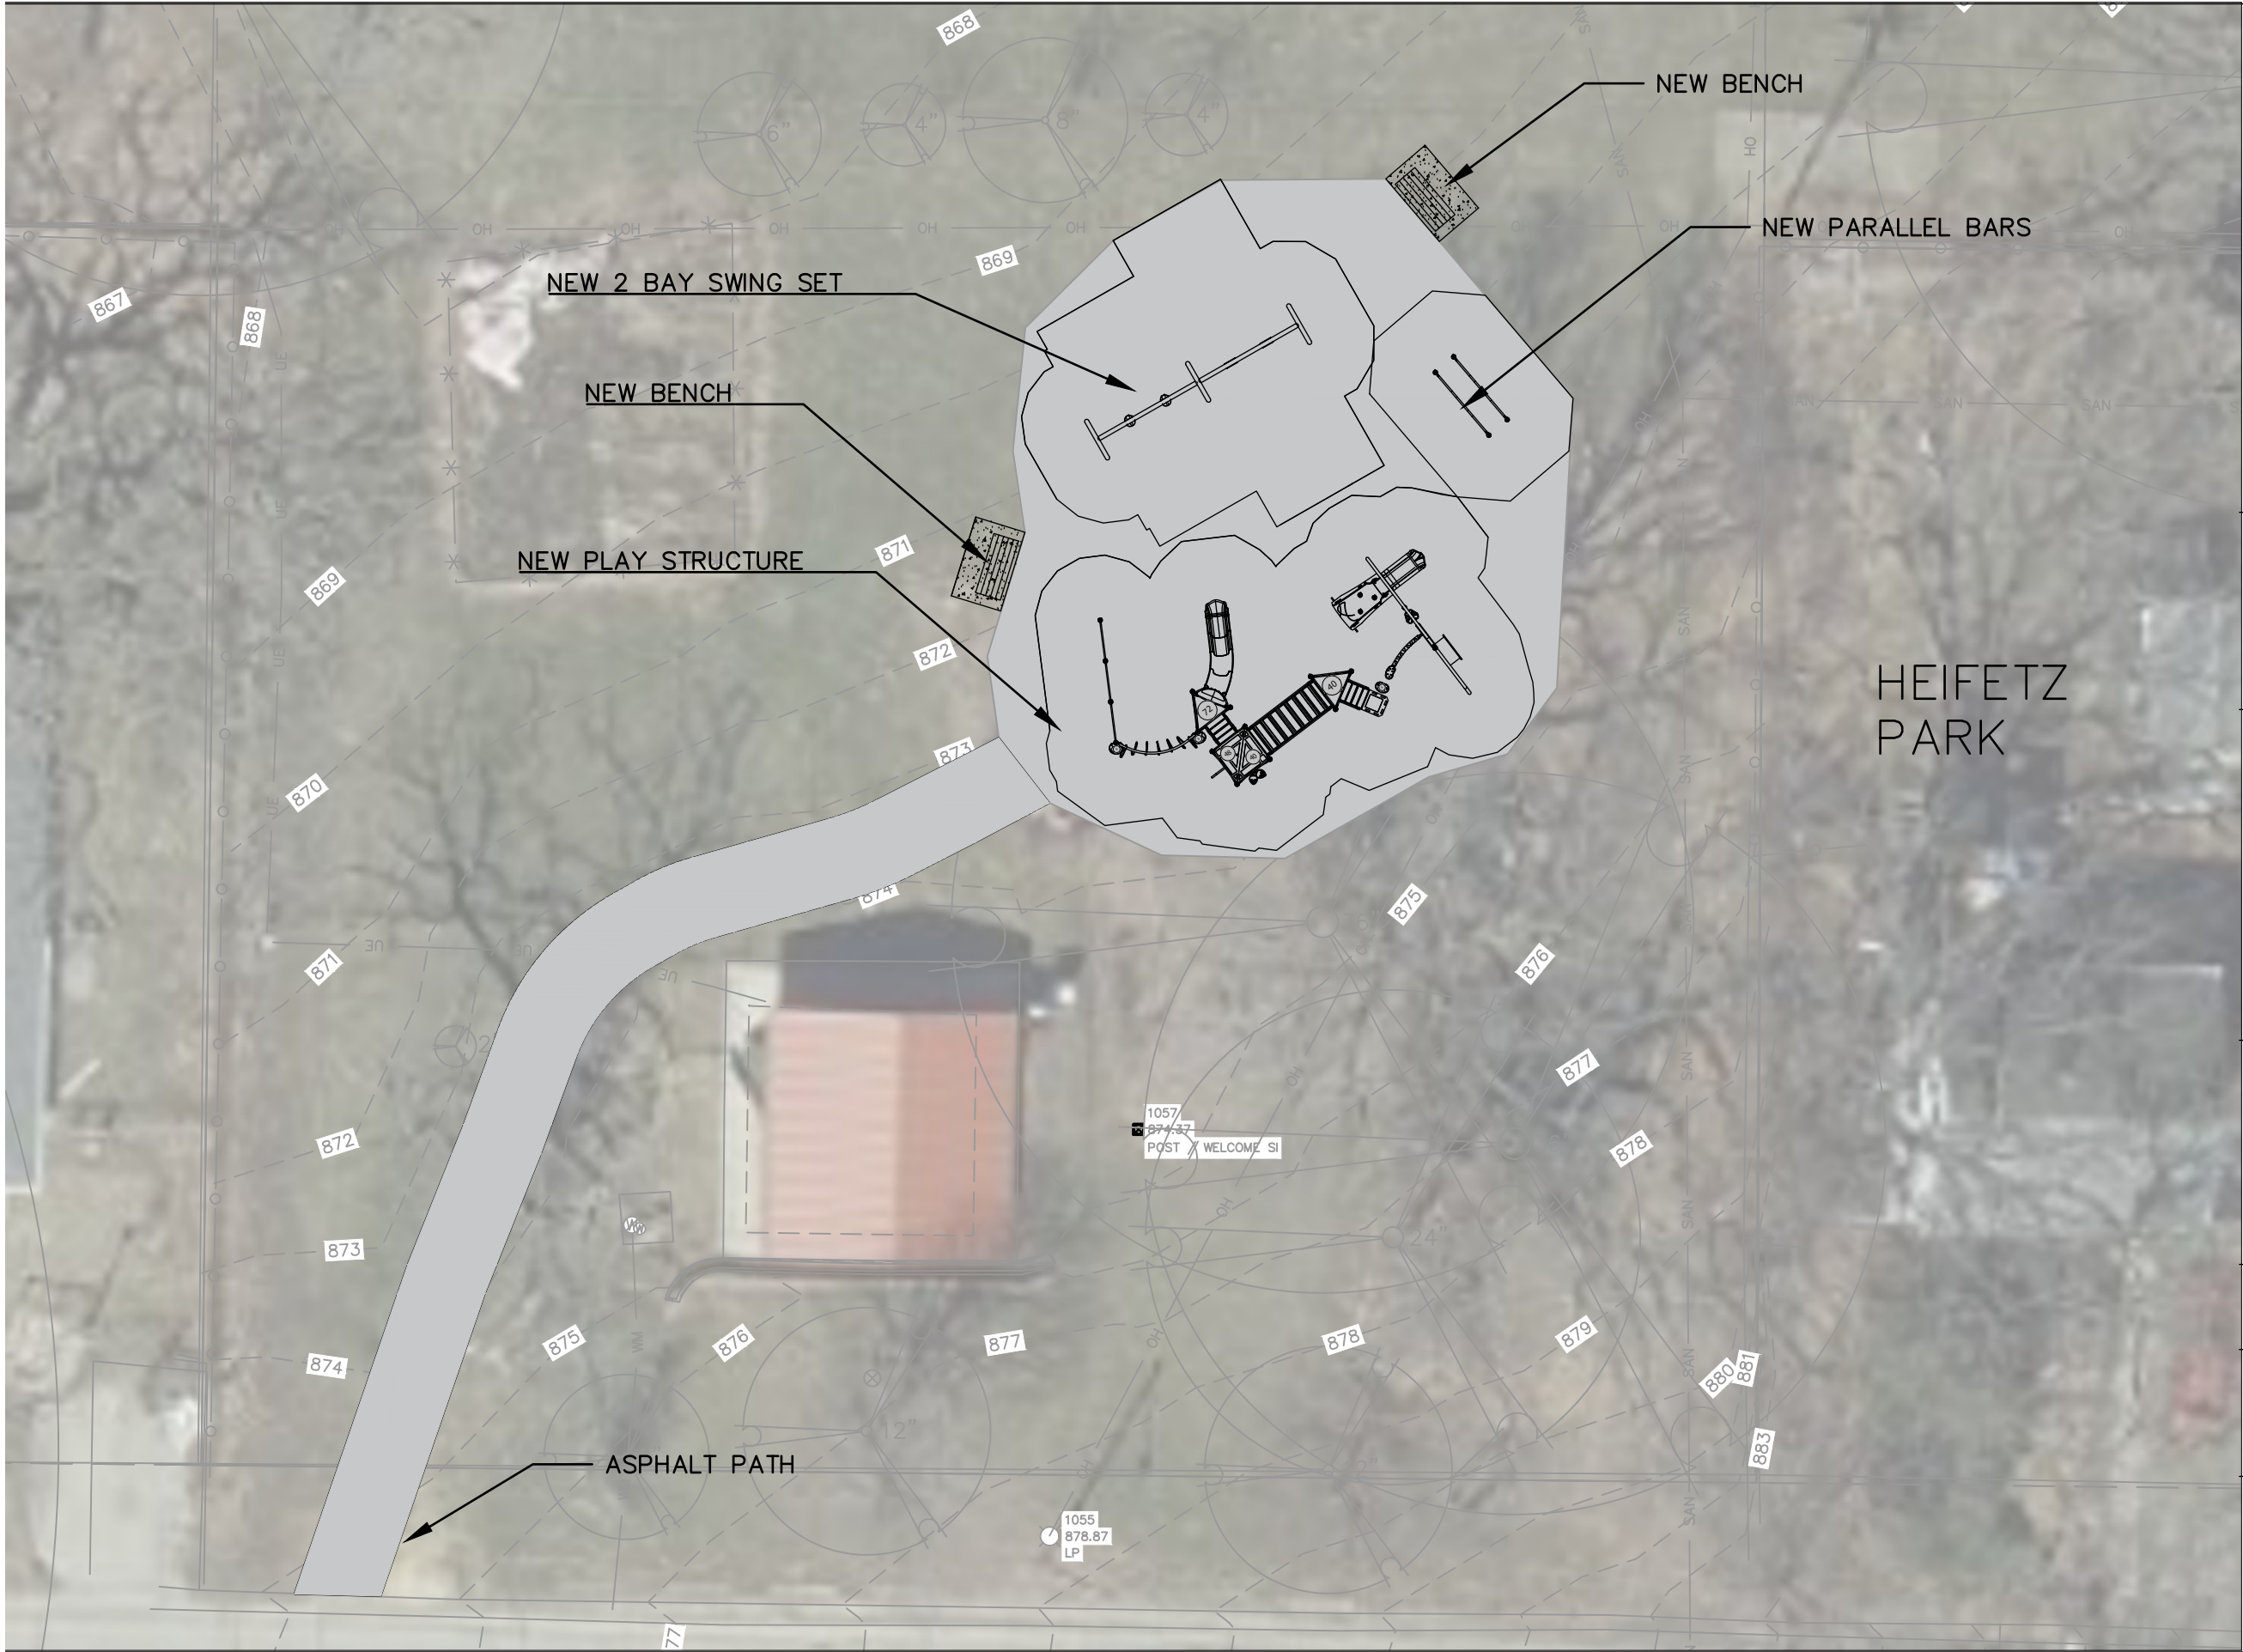

City of Madison
Department of Public Works
PARKS DIVISION
330 E Lakeside ST.
Madison, WI 53715

**MADISON
PARKS**

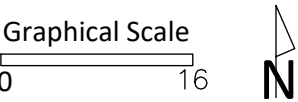

PROJECT:
*2026 PLAYGROUNDS -
SET 1*

PROJECT ADDRESS:
*HEIFETZ PARK
924 Burr Oak Lane
Madison, WI 53713*

*Although every effort has been made in preparing
these plans and checking them for accuracy, the
contractor and subcontractors must check all details
and dimensions of their trade and be responsible for
the same.*


ITEM	DATE
PLANS AND SPECS	06/10/2026
ADVERTISED TO BID	08/06/2026

PUBLIC WORKS PROJECT #:
#9806

SHEET TITLE:
SITE PLAN


SHEET NUMBER:
2.4

F:\Paroot\Planning\Capital Projects\Playgrounds\2026 Capital Projects\Set 2\CAD Plans\James Madison\JMP Playground 2026 _Sheets.dwg

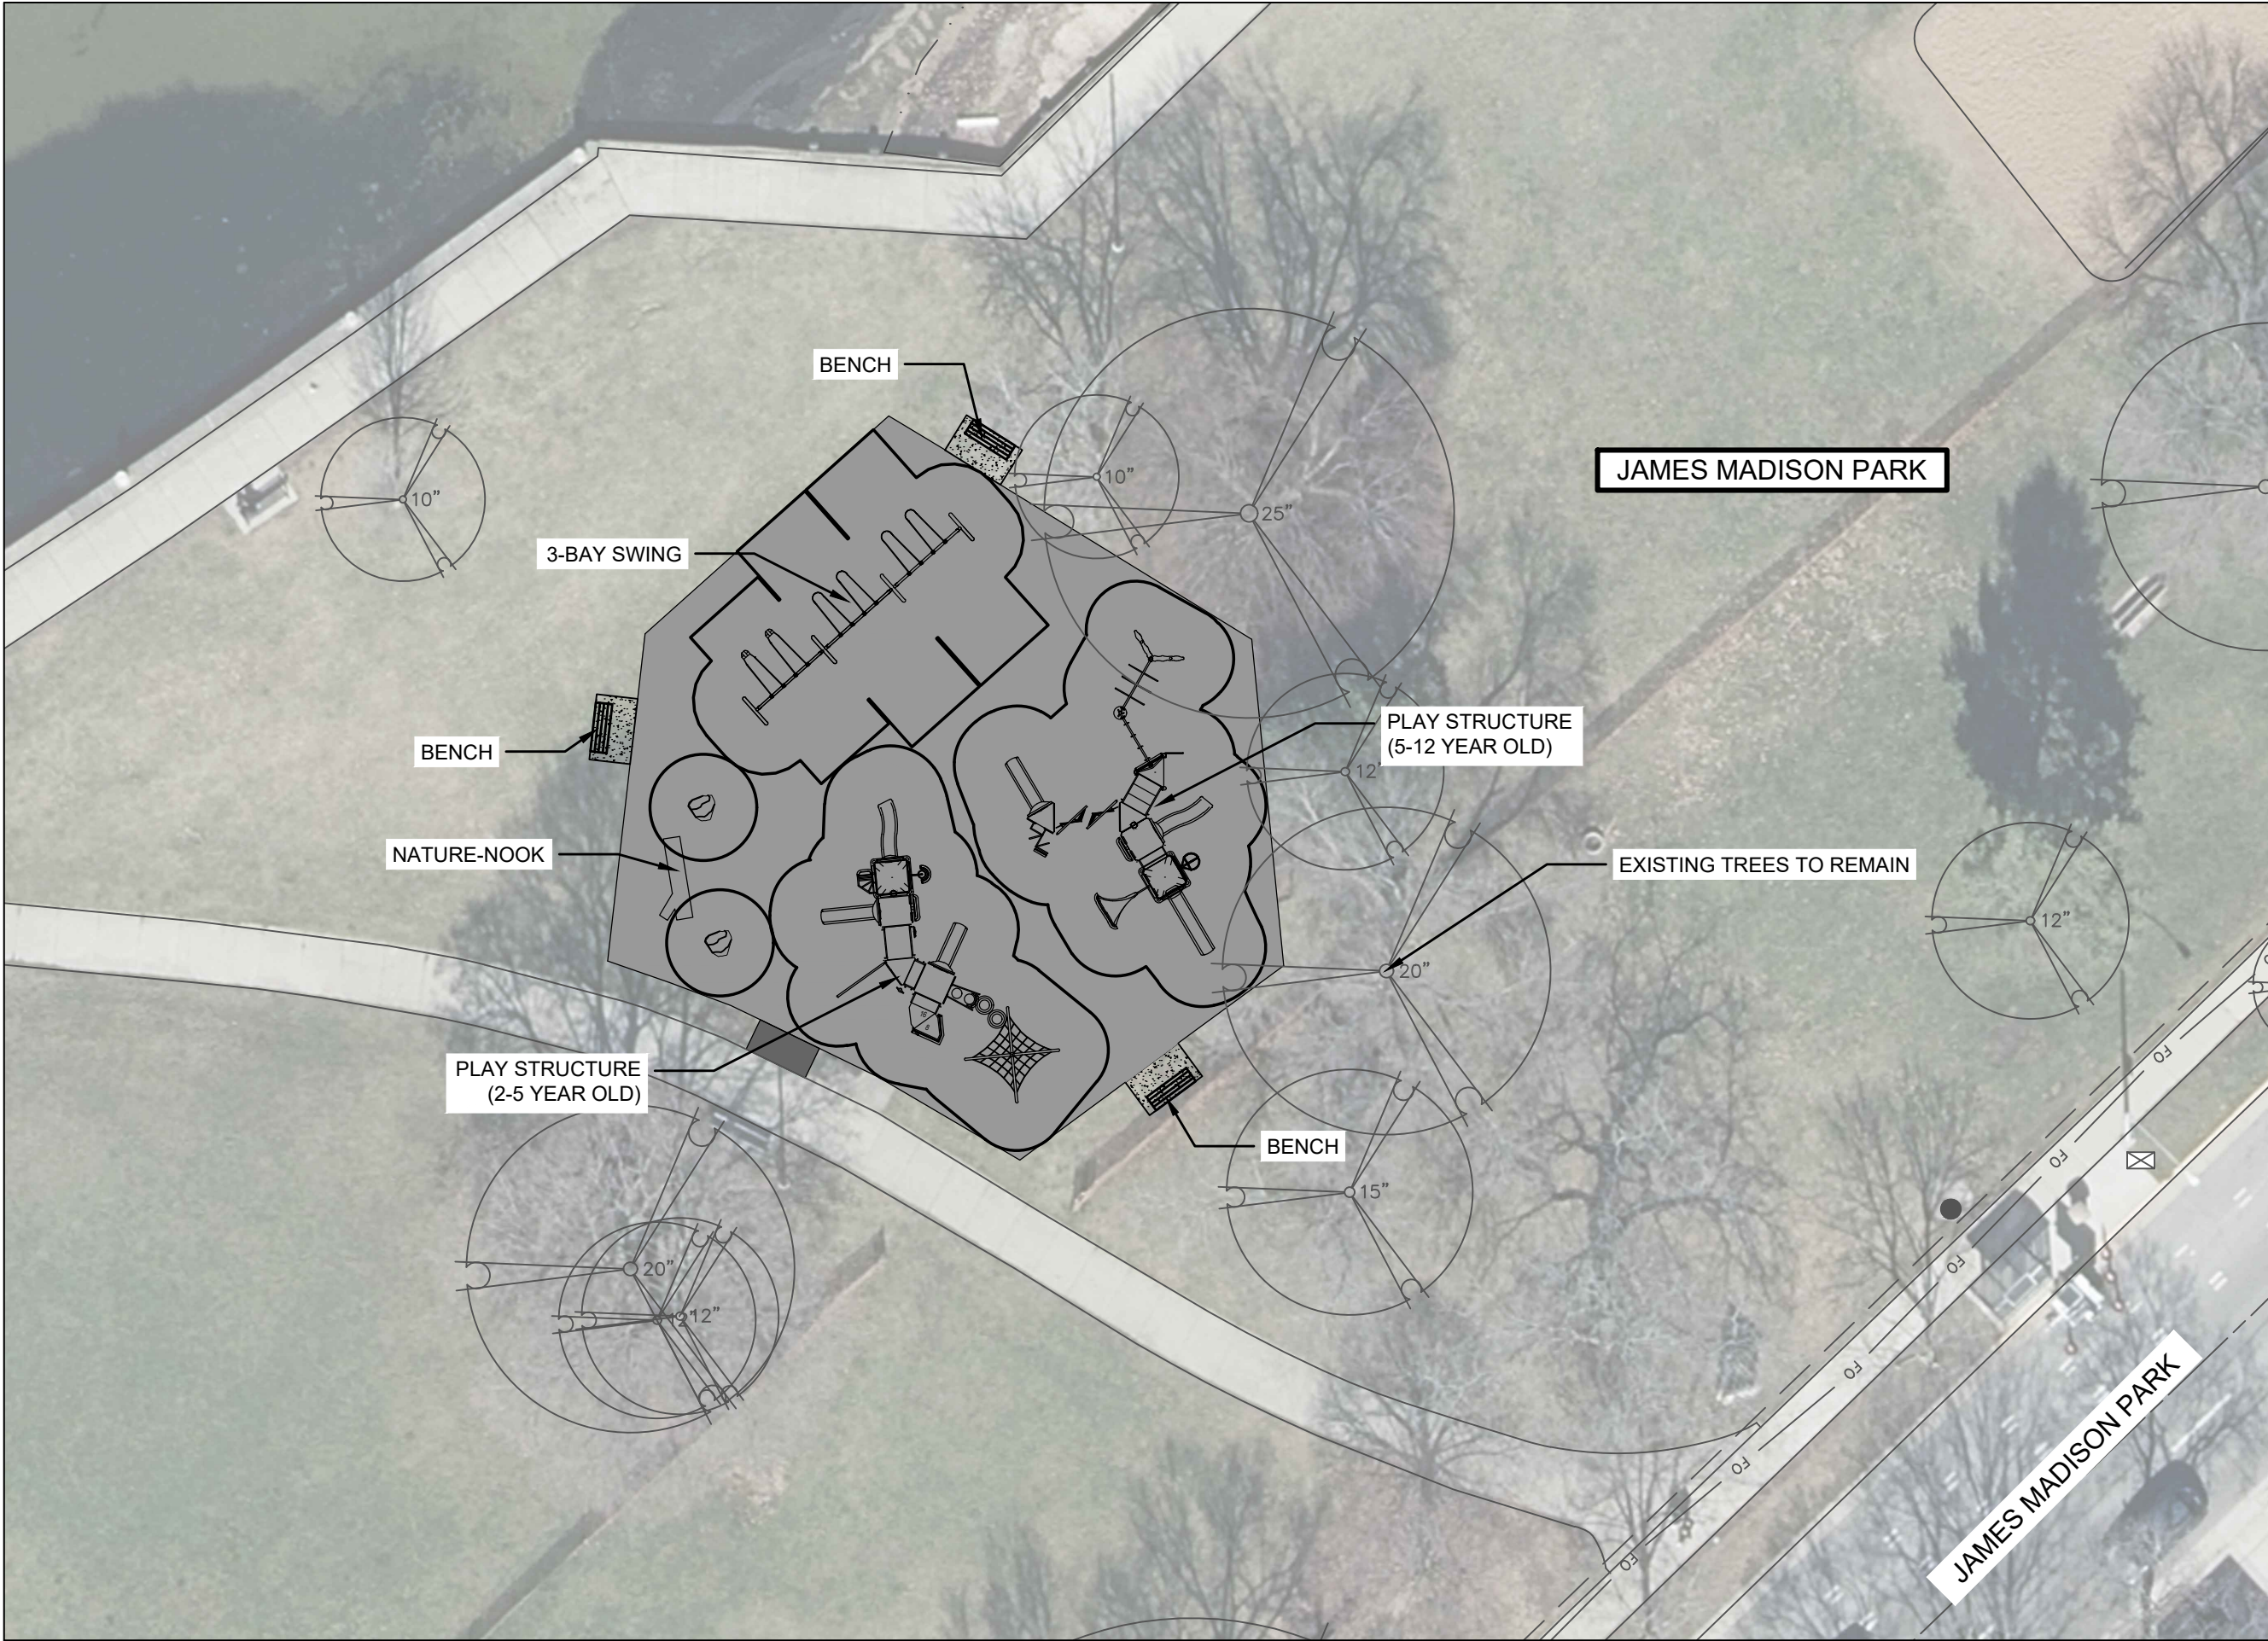

City of Madison
Department of Public Works
PARKS DIVISION
330 E Lakeside ST.
Madison, WI 53715

**MADISON
PARKS**

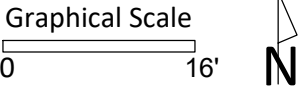

PROJECT:
*2026 PLAYGROUNDS -
SET 2*

PROJECT ADDRESS:
*James Madison Park
614 E. Gorham St.
Madison, WI 53703*


Although every effort has been made in preparing these plans and checking them for accuracy, the contractor and subcontractors must check all details and dimensions of their trade and be responsible for the same.

ITEM	DATE
ADVERTISED TO BID	2026-xx-xx

PUBLIC WORKS PROJECT #:
#9806


SHEET TITLE:
SITE PLAN

SHEET NUMBER:
3.4

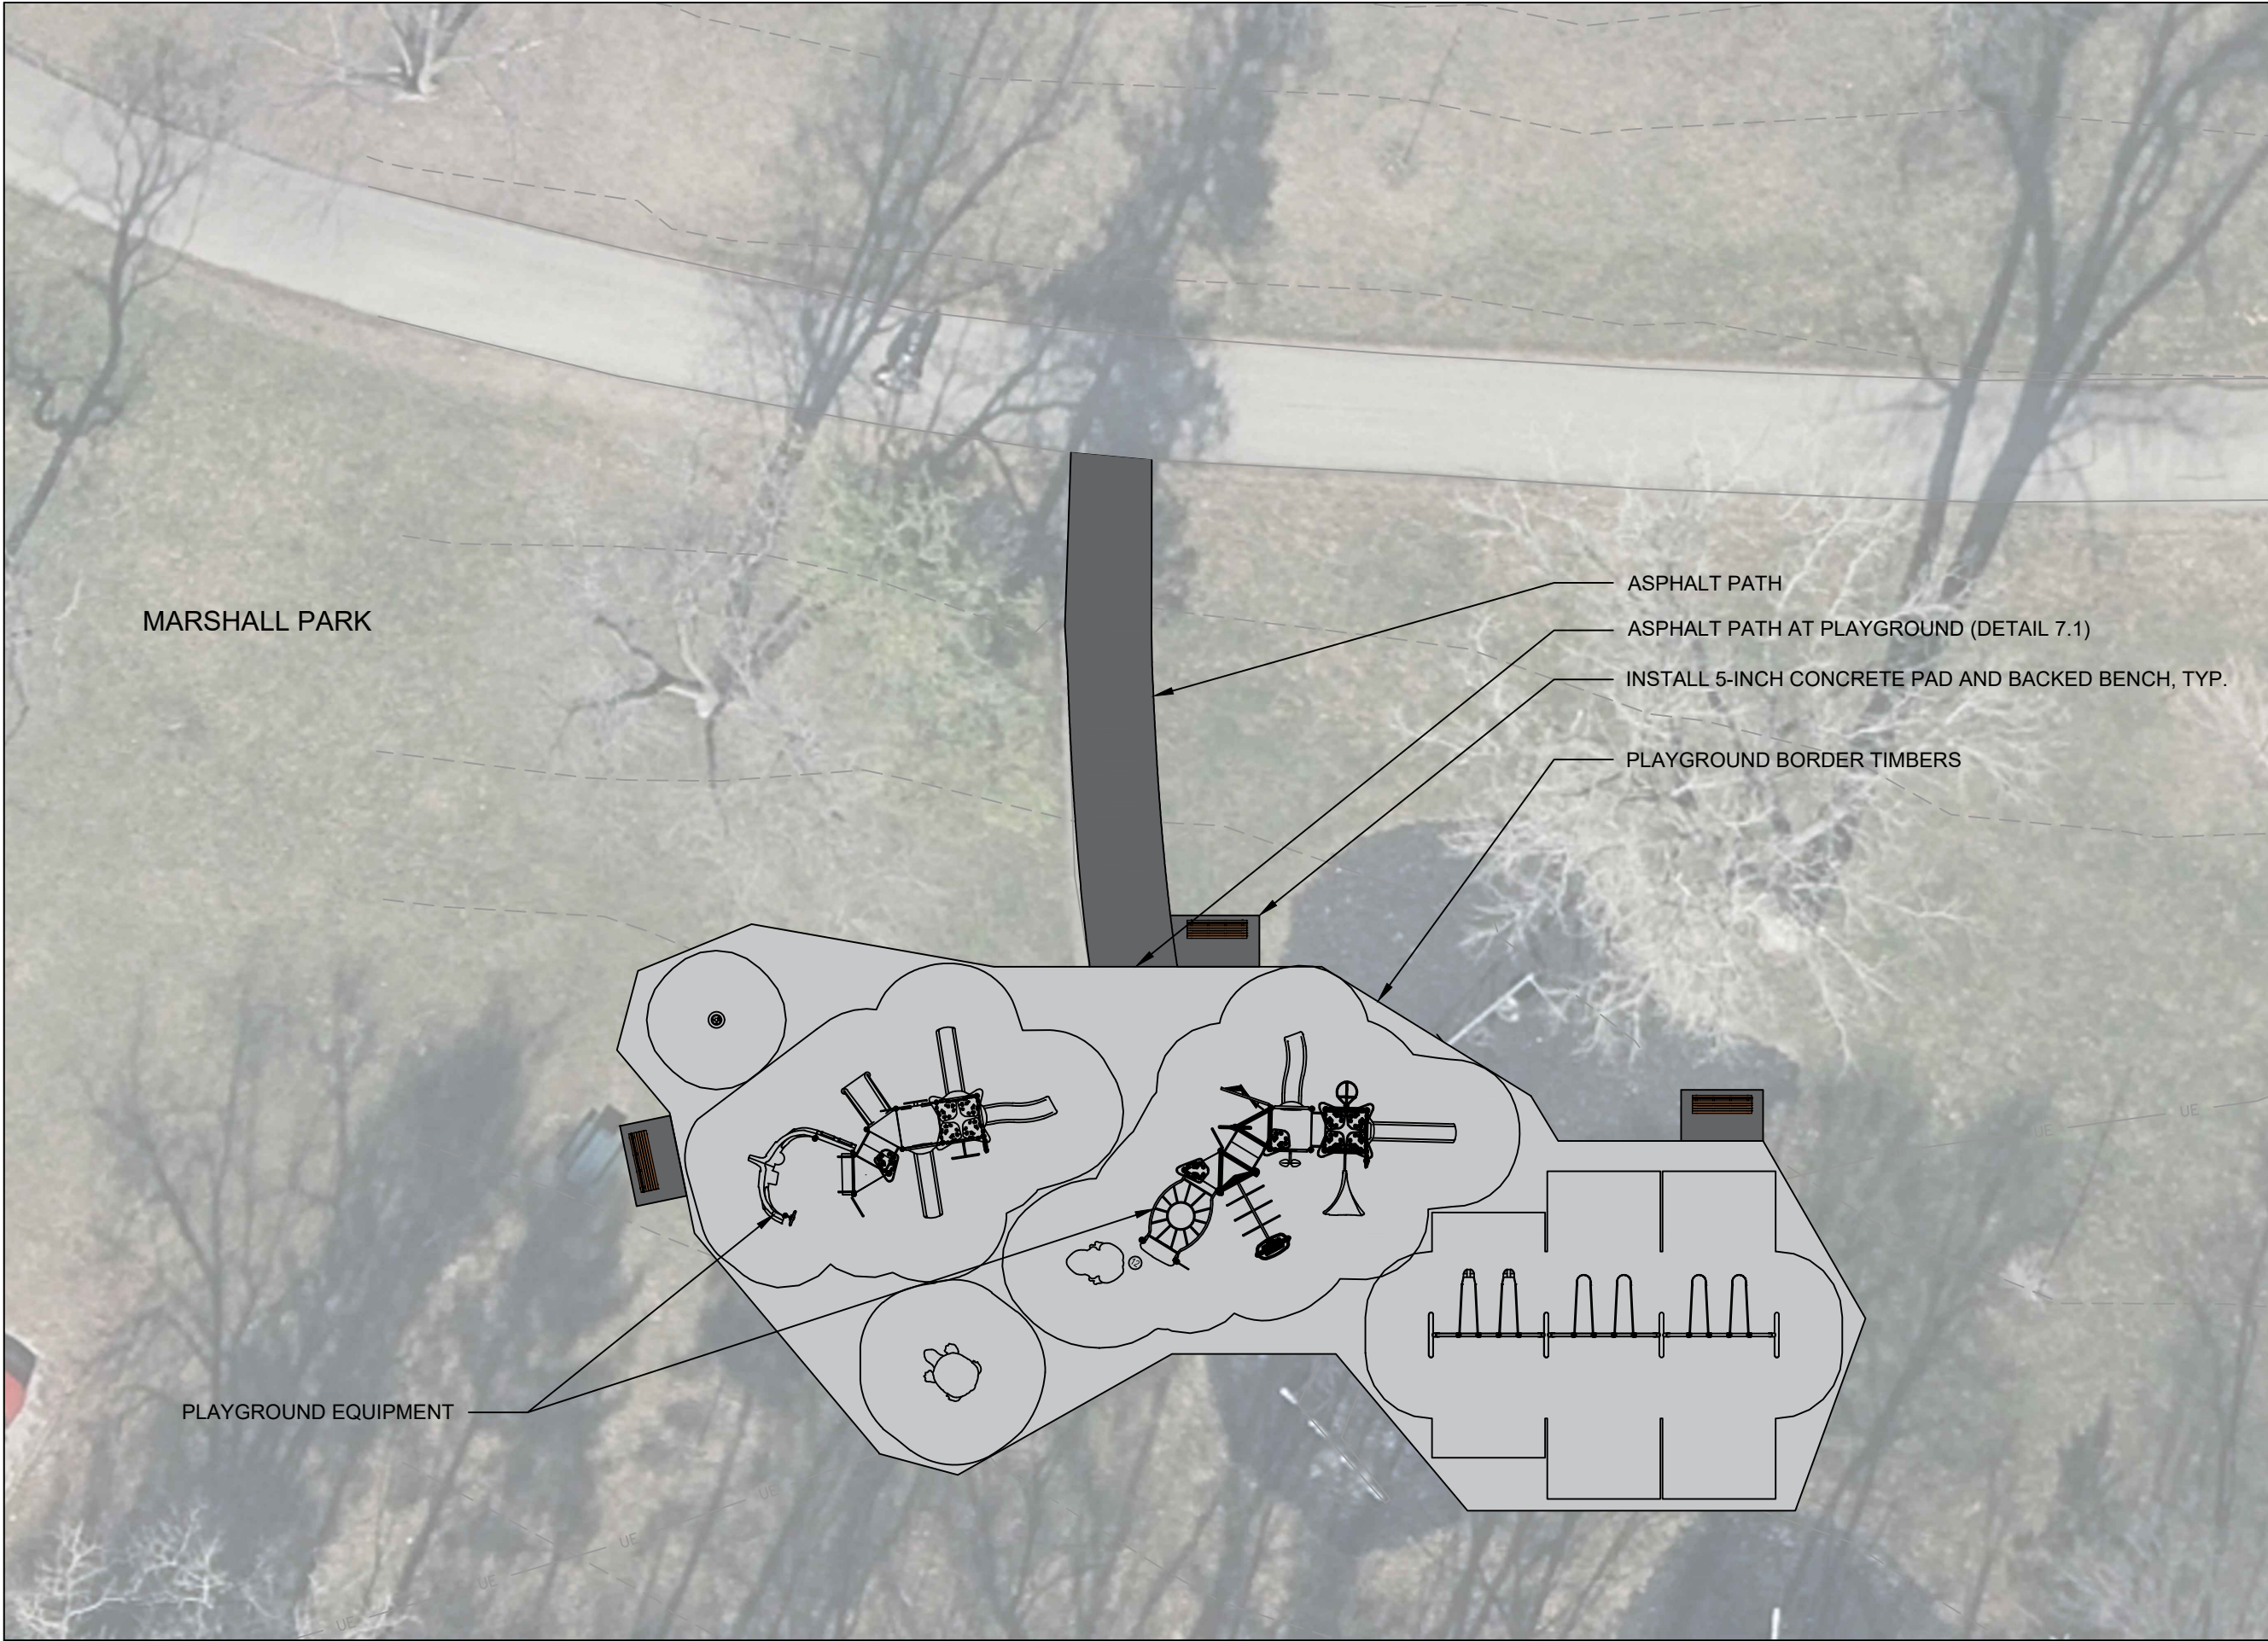

City of Madison
Department of Public Works
PARKS DIVISION
330 E Lakeside ST.
Madison, WI 53715

**MADISON
PARKS**

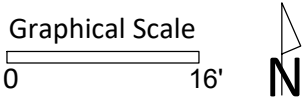

PROJECT:

*2026 PLAYGROUNDS -
SET 2*

PROJECT ADDRESS:

*Marshall Park
2101 Allen Blvd.,
Madison, WI 53705*

Although every effort has been made in preparing these plans and checking them for accuracy, the contractor and subcontractors must check all details and dimensions of their trade and be responsible for the same.

ITEM	DATE
PLANS AND SPECS	06/10/2026
ADVERTISED TO BID	08/06/2026

PUBLIC WORKS PROJECT #:


#9806

SHEET TITLE:

SITE PLAN


SHEET NUMBER:

4.4

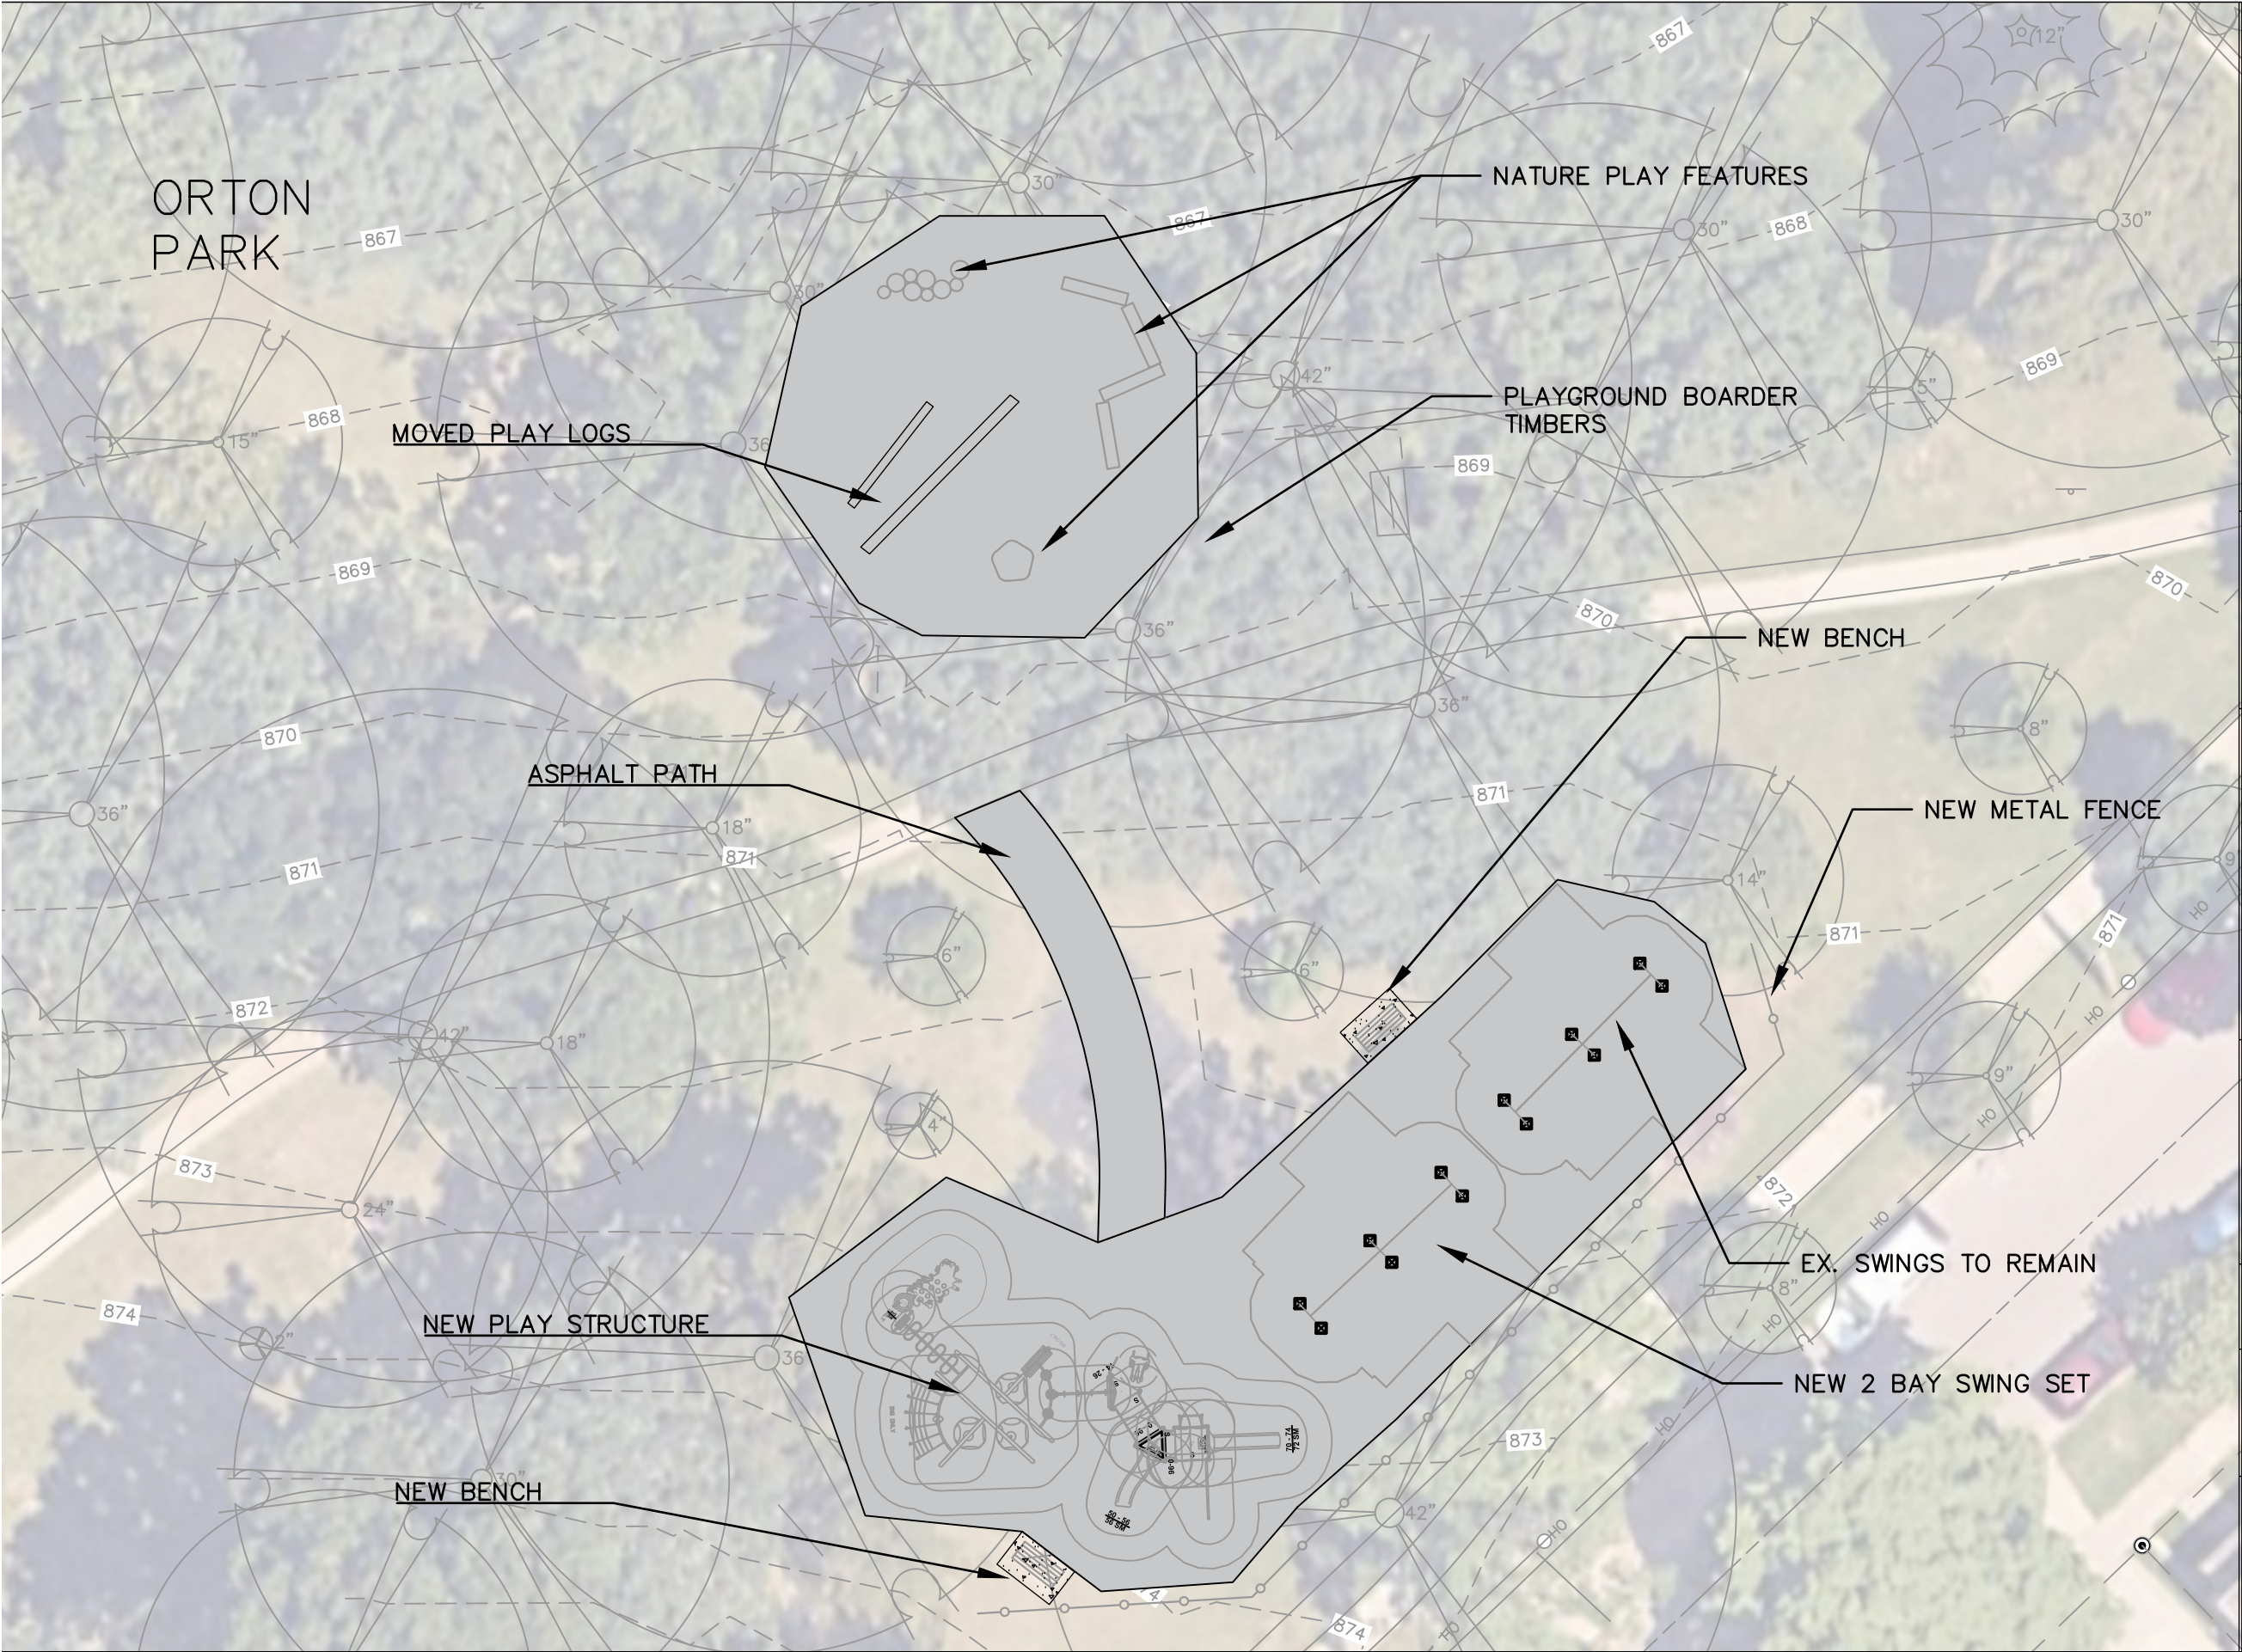

City of Madison
Department of Public Works
PARKS DIVISION
330 E Lakeside ST.
Madison, WI 53715

**MADISON
PARKS**

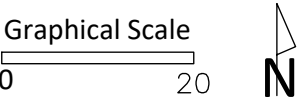

PROJECT:
**2026 PLAYGROUNDS -
SET 1**

PROJECT ADDRESS:
ORTON PARK
1103 Spaight St
Madison, WI 53703

Although every effort has been made in preparing these plans and checking them for accuracy, the contractor and subcontractors must check all details and dimensions of their trade and be responsible for the same.

ITEM	DATE
PLANS AND SPECS	06/10/2026
ADVERTISED TO BID	08/06/2026

PUBLIC WORKS PROJECT #:
#9806

SHEET TITLE:
SITE PLAN

SHEET NUMBER:
5.4