



City of Madison Planning Division  
215 Martin Luther King Jr. Blvd. | Room LL.100 | P.O. Box 2985 | Madison, WI 53701-2985

# Madison Landmarks Commission APPLICATION

## 1. LOCATION

Project Address: 619, 625 Henry Street, 140, 145 Iota Court Aldermanic District: #2, Bridget, Maniaci

## 2. PROJECT

Date Submitted: 11/5/2012

Project Title / Description: The Waterfront, 7 story, 04 unit student housing development

This is an application for: (check all that apply)

- Alteration / Addition to a Designated Madison Landmark
- Alteration / Addition to a building adjacent to a Designated Madison Landmark
- Alteration / Addition to a building in a Local Historic District (specify):
  - Mansion Hill
  - University Heights
  - Third Lake Ridge
  - Marquette Bungalows
  - First Settlement
- New Construction in a Local Historic District (specify):
  - Mansion Hill
  - University Heights
  - Third Lake Ridge
  - Marquette Bungalows
  - First Settlement
- Demolition
- Variance from the Landmarks Ordinance
- Referral from Common Council, Plan Commission, or other referral
- Other (specify): \_\_\_\_\_

## 3. APPLICANT

Applicant's Name: J. Randy Bruce Company: Knotte + Bruce Architects, LLC  
 Address: 7001 University Ave City/State: Middleton, WI Zip: 53562  
 Telephone: 608. 836. 3690 E-mail: rbruce@knottebruce.com  
 Property Owner (if not applicant): Chris Houden  
 Address: 6417 Normandy Lane City/State: Madison, WI Zip: 53719

Property Owner's Signature: \_\_\_\_\_ Date: \_\_\_\_\_

### GENERAL SUBMITTAL REQUIREMENTS

Twelve (12) collated paper copies and electronic (.pdf) files of the following: (Note the filing deadline is 4:30 PM on the filing day)

- Application
- Brief narrative description of the project
- Scaled plan set reduced to 11" x 17" or smaller pages. Please include:
  - Site plan showing all property lines and structures
  - Building elevations, plans and other drawings as needed to illustrate the project
  - Photos of existing house/building
  - Contextual information (such as photos) of surrounding properties
- Any other information that may be helpful in communicating the details of the project and how it complies with the Landmarks Ordinance, including the impacts on existing structures on the site or on nearby properties.

**Questions?** Please contact the  
Historic Preservation Planner:  
Amy Scanlon  
Phone: 608.266.6552  
Email: [ascanlon@cityofmadison.com](mailto:ascanlon@cityofmadison.com)

NOTICE REGARDING LOBBYING ORDINANCE: If you are seeking approval of a development that has over 40,000 square feet of non-residential space, or a residential development of over 10 dwelling units, or if you are seeking assistance from the City with a value of \$10,000 (including grants, loans, TIF or similar assistance), then you likely are subject to Madison's lobbying ordinance (Sec. 2.40, MGO). You are required to register and report your lobbying. Please consult the City Clerk's Office for more information. Failure to comply with the lobbying ordinance may result in fines.

# LAND USE APPLICATION - (PUD-SIP)

Submitted October 17, 2012



The Waterfront  
625 North Henry Street  
Madison, Wisconsin

Applicant: JCH Properties  
Contact: Randy Bruce  
Address: c/o Knothe Bruce, LLC  
7601 University Ave, Ste 201  
Middleton, WI 53562  
Phone: (608) 836-3690

---

Zoning Request.....	2
Project Information.....	2
Applicant.....	2
Design Team.....	2
Existing Conditions.....	3
Building Conditions.....	3
Project Description.....	3
Conformance with Adopted Plans.....	5
2006 Comprehensive Plan.....	5
2012 Downtown Plan.....	5
2012 Zoning Code Re-Write:.....	6
Downtown Design Districts.....	6
Downtown District (Pending).....	6
Conditional Use Standards.....	7
PUD Standards.....	8
Bonus Height Justification.....	10
Zoning Text.....	12
Exhibit A: Legal Description.....	13
Exhibit B: Deconstruction Photos.....	14
Exhibit C: Existing Building Photos.....	15
Exhibit D: Project Plan Set.....	16

## Zoning Request

Planned Unit Development: General Development Plan/Specific Implementation Plan

## Project Information

### ***Applicant***

JCH Properties, LLC.  
6417 Normandy Lane  
Madison, WI 53719  
Phone: (608) 271-8864  
Fax: (608) 277-9021  
Chris Houden  
[chrish@selectpub.com](mailto:chrish@selectpub.com)

### ***Design Team***

#### *Architect:*

Knothe Bruce Architects  
7601 University Avenue  
Suite 201  
Middleton, WI 53562  
Phone: (608) 836-3690  
Fax: (608) 836-6934  
Randy Bruce  
[rbruce@knothebruce.com](mailto:rbruce@knothebruce.com)

#### *Landscape Architect:*

Ken Saiki Design  
303 South Patterson  
Suite One  
Madison, WI 53703  
Phone: (608) 251-3600  
Fax: (608) 251-2330  
Ken Saiki  
[ksaiki@ksd-la.com](mailto:ksaiki@ksd-la.com)

#### *Engineer:*

Vierbicher & Associates  
999 Fourier Drive Ste 201  
Madison, WI 53717  
Phone: (608) 826-0532  
Fax: (608) 826-0530  
Dave Glusick  
[dglu@vierbicher.com](mailto:dglu@vierbicher.com)

#### *Additional Team Members:*

Schaeffer Consulting LLC.  
282 alpine meadow cir  
Madison, WI 53575  
Phone: (608) 212-5869  
Carol Schaeffer  
[carole@schaefferconsult.com](mailto:carole@schaefferconsult.com)

#### *Planner:*

Vandewalle & Associates  
120 East Lakeside Street  
Madison, WI 53715  
Phone: (608) 255-3988  
Fax: (608) 255-0814  
Brian Munson  
[bmunson@vandewalle.com](mailto:bmunson@vandewalle.com)

Michael Best & Friedrich  
P O Box 1806  
Madison, WI 53701-1806  
Phone: (608) 283-2246  
Fax: (608) 283-2275  
Bill White  
[wfwhite@mbf-law.com](mailto:wfwhite@mbf-law.com)

## Existing Conditions

Addresses/PIN:	145 Iota Court	0709-144-1004-1
	625 North Henry Street	0709-144-1004-1
	619 North Henry Street	0709-144-1005-9
	140 Iota Court	0709-144-1002-5
	148 Langdon Street	0709-144-1010-8
	150 Langdon Street	0709-144-1009-1
Aldermanic District:	District 2 Alder Maniaci	
Neighborhood Association:	State-Langdon Neighborhood	
Alder/Neighborhood Notification:	July 24, 2012	
Concept Design UDC Presentation:	September 5, 2012	
Pre-Application Conference:	October 8, 2012	
Legal Description:	See Exhibit A	
Lot Area:	.91 Acres	
Existing Land Use:	Residential	
Existing Zoning:	Downtown Design Zone 4 R6 High Density Residential	
Comp. Plan Designation:	Langdon District (h)	
Surrounding Uses:	High Density Residential	
Development Schedule:	2013-2014 Construction	

## Building Conditions

A specialized outside consultant team is currently evaluating the existing buildings and will develop a report detailing the existing building conditions and recommendations for the restoration of 150 Langdon Street. This report will be forwarded to the City as soon as it is available.

## Project Description

The Waterfront is an 84 unit infill redevelopment student housing project, located in the heart of the Langdon Street district. The primary building consists of a seven story residential project is design to blend the best of modern housing with the character and massing of the surrounding historic district. This project features underground parking for cars, bikes & mopeds, energy efficient & green building techniques, several levels of rooftop terraces, and a carefully designed street level massing and character.

As a part of the redevelopment proposal, the existing Cliff Dwellers building at 140 Iota Court will be renovated to bring the architecture in line with the surrounding neighborhood. The front façade is completely revised with a more articulated face, a well-defined building entry and roof forms to make the building more compatible with the neighboring buildings. The existing through-the-wall air conditioning sleeves will be removed and replaced with a concealed system. The rear façade is renovated as well with the recessed horizontal strips of balconies replaced with a lighter glass façade and French balconies. Reinvestment in the building interiors will include all new floor and wall finishes, lighting, cabinetry and counter tops.

As part of the redevelopment proposal, the building at 150 Langdon will be renovated. We have engaged a historic architectural consultant to provide a more detailed description of the building condition and proposed renovations. Generally, it is planned that the exterior facades will be cleaned, masonry tuck-pointed, windows repaired or replaced, original building entries and or window openings re-installed and if possible, fire escapes removed. Interior renovations will include new floor and wall finishes, replacement of inappropriate doors, casing and trim, and restoration of the entry and entry stairway. The mechanical systems will be evaluated and restored as needed.

The streetscape and landscaping plan creates significant improvements to the fire access for this and adjoining properties while formalizing and enhancing the Mid-Block Langdon Street Walkway.

**Additional Design Components:**

- \$30,000,000-35,000,000 of new tax base

  - 84 units (~280-285 bedrooms)

  - Infill development removes existing surface parking lot

- Architecture responds and compliments surrounding neighborhood

  - Four to five Story building mass at street level broken into multiple building forms to match the scale, mass, rhythm, and setback of adjoining buildings

  - Complimentary design, materials, colors

  - Individual unit entrances where feasible

  - Units vary from one bedroom to six bedroom configurations offering a wide variety of living arrangements

  - Significant step backs from Henry Street, Iota Court, and Langdon alley for upper levels placing the higher levels in a mid-block configuration

  - Rooftop terraces offer outdoor community gathering places for residents on multiple levels

- Enhanced Security

  - Building features internal and external security systems

  - Additional site lighting improves surrounding properties.

- Creation of fire access lane serving adjoining properties

- Extension & Improvement of the mid-block informal walkway

- Integration & Preservation of Existing Buildings

  - Restoration of 150 Langdon Street

  - Exterior and interior remodel and upgrade of Cliff Dwellers building

- No viewshed impacts

- Significant energy efficiency upgrades

  - Sustainable design opportunities

  - Green roof systems for stormwater filtration/pre-treatment

- Upgrades to Iota Court and Henry Street streetscapes

  - Langdon Street pedestrian scale lighting

  - Widened sidewalks, benches, bike racks, enhanced terrace treatments & landscaping

  - Permeable pavement & filtration opportunities

- Transit/Alternative Transportation Supportive

  - Integrated Bike Parking/Storage

  - Moped Parking in building

  - Community car/shared car parking stall for building residents

---

## Conformance with Adopted Plans

### **2006 Comprehensive Plan**

Designation: Langdon District (h)  
Density: 16-60+ du/acre  
Height: 2-8 stories

Analysis: Overall the Comprehensive Plan calls for the creation of greater densities for select locations (Objective 75), an increase in Student Housing located within walking distance of campus (Objective 76, Policy 4), and allow housing rehabilitation and redevelopment to respond to changes in the housing market (Objective 76, Policy 6). It also supports the exploration and creation of City programs to rehabilitate historic downtown residential properties (Objective 75, Policy 7).

The Comprehensive Plan Langdon District calls for a range of multi-family types and densities; as further defined in adopted neighborhood or special area plans. The designation also calls for historic preservation areas in strategic locations; as further defined in adopted neighborhood or special area plans.

#### **Desirable Downtown Characteristics (excerpt)**

- Very high quality urban architecture, site design and urban design.
- All development should comply with the Comprehensive Plan, City adopted detailed neighborhood development plans, special area plans and urban design guidelines for the Downtown area and its sub districts.
- Buildings should be spaced close together and placed close to the street.
- Stepbacks are recommended when needed to provide additional space between the upper floors of taller buildings to prevent a “walled in” look, or to maintain adequate access to sunlight along public sidewalks.
- Very high quality pedestrian, bicycle and streetscape amenities.
- Very high quality public open spaces, including smaller squares and plazas maintained on private property.
- Emphasis on historic preservation and neighborhood conservation as defined in City adopted neighborhood, special area, and other special plans, such as historic preservation plans, and/or City zoning regulations and historic and urban design guidelines.
- Emphasis on multi modal travel, especially for pedestrians, bicyclists and transit users.
- Should be developed using Transit Oriented Development standards.
- On street, structured and underground parking encouraged.

### **2012 Downtown Plan**

Designation: Langdon Neighborhood  
Bonus Height Zone E (5+2)

Analysis: The overall Downtown Plan calls for projects that enhance the economic value of downtown, provide a range of transit supporting densities, and preserve and enhance viewsheds & historic neighborhoods while maintaining a quality urban environment.

The Langdon Neighborhood is identified as a traditionally student-oriented section of the downtown featuring a range of housing densities and formats. The majority of the neighborhood is also part of the Langdon Street National Register Historic District with

many contributing buildings and several local landmarks. While this is one of the most densely developed areas of the city there are selected sites that can accommodate additional higher-density residential redevelopment while preserving the historic and architectural heritage of the area.

The property is located within the area designated as Height Bonus Area E. This designation allows for the potential addition of two floors of bonus height for projects that exhibit unique circumstances and supply exceptional design.

The property is also adjacent to the Langdon Mid-Block Path, an informal pedestrian path through the neighborhood. The plan encourages that this path be formalized as a public pathway with a coordinated design that will make it safer and more attractive.

## **2012 Zoning Code Re-Write:**

### **Downtown Design Districts**

<i>Designation:</i>	<i>Zone 4</i>
Height:	5 Stories
Floor Area Ratio:	3.0 Max
Yard Requirements:	
Front Yard:	12' Minimum
Side Yard:	12' Minimum on one side, 10' for balance
Rear Yard:	20' Minimum

*Analysis:* The Downtown Design Zone 4, while technically still in place, has largely been replaced by the Downtown Plan and the adopted gap language removing the height and floor area maximums. The yard requirements are met for the project, as shown on the proposed plans.

### **Downtown District (Pending)**

<i>Designation:</i>	Downtown Residential 2 (DR-2) Bonus Height Zone E (5+2)
---------------------	--

*Analysis:*

*General Requirements*

Parking:	Parking is located under the building, including 65 vehicle stalls, 24 exterior bicycle stalls, 229 interior bicycle parking stalls, 31 moped stalls, and one community car designated stall.
Entrances:	The primary building entrance fronts onto Henry Street, with individual unit entrances for some of the first floor units located along Iota Court and the Langdon "alley".
Façade Articulation:	The façade features a variety of materials, setbacks, breaks and height variations.

---

Height:	Ground Floor Height: 9.0' Upper Floor Heights: 9.0'
Articulation:	Ground Floor and upper floors exceed 15% window openings. (30% Average)
Materials:	Brick & Stone predominate material for floors 1-5 Metal panels used for floor 6-7
<i>Yard Requirements:</i>	Met
<i>Lot Coverage:</i>	59%
<i>Useable Open Space:</i>	
625 North Henry	11,052 square feet
150 Langdon	none
140 Iota Court	1,126 square feet
<i>Residential Point System:</i>	2.13 average point value

## **Conditional Use Standards**

1. That the establishment, maintenance or operation of the conditional use will not be detrimental to or endanger the public health, safety, or general welfare. (Am. by Ord. 13,232, 2-11-03)

The project strives to improve the public health, safety, and general welfare through supplying modern, energy efficient apartments that meet market demand; while improving the overall environment with enhanced landscaping, lighting, security. Implementation of the project will directly benefit adjoining properties through the creation of a fire access lane serving several adjoining sites.

2. That the City be able to provide municipal services to the property where the conditional use is proposed, given due consideration of the cost of providing such services. (Cr. by Ord. 13,012, 2-26-02)

The site is currently fully served with municipal services and implementation of the project will create opportunities for greater efficiency through public streetscape and access enhancements.

3. That the uses, values and enjoyment of other property in the neighborhood for purposes already established shall be in no foreseeable manner substantially impaired or diminished by the establishment, maintenance or operation of the conditional use.

The proposed high density residential use is compatible with the adjoining medium to high density residential buildings.

4. That the establishment of the conditional use will not impede the normal and orderly development and improvement of the surrounding property for uses permitted in the district.

The proposed project will improve access to adjoining properties and will not impede their on-going use or future redevelopment.

5. That adequate utilities, access roads, drainage, parking supply, internal circulation improvements, including but not limited to vehicular, pedestrian, bicycle, public transit and other necessary site improvements have been or are being provided.

---

The project is well served by municipal utilities and roads and will enhance the pedestrian and vehicular circulation on site.

6. That measures, which may include transportation demand management (TDM) and participation in a transportation management association have been or will be taken to provide adequate ingress and egress, including all off-site improvements, so designed as to minimize traffic congestion and to ensure public safety and adequate traffic flow, both onsite and on the public streets. (Am. by Ord. 13,422, 10-24-03)

The project includes accommodations for vehicular and bicycle access to the site and will encourage transit alternatives through the use of a community car and proximity to existing transit.

7. That the conditional use shall conform to all applicable regulations of the district in which it is located.

The project is being submitted as a PUD; however it meets the standards of Downtown Residential District 2 (DR-2).

8. That when applying the above standards to an application by a community living arrangement the City Plan Commission shall:

Not applicable.

9. That when applying the above standards to any new construction of a building or an addition to an existing building the City Plan Commission:

a. Shall bear in mind the statement of purpose for the zoning district such that the proposed building or addition at its location does not defeat the purposes and objective of the zoning district, and

b. May require the applicant to submit plans to the Urban Design Commission for comments and recommendations, and

c. May consider the use of the proposed building as it relates to the City's Land Use Plan.

The proposed project is consistent with the residential nature of the underlying zoning and City Land Use Plan.

## ***PUD Standards***

1. Character And Intensity Of Land Use. In a planned unit development district the uses and their intensity, appearance and arrangement shall be of a visual and operational character which:

a. Are compatible with the physical nature of the site or area.

The design and configuration of the project is compatible architecturally and physically with the surrounding area. The overall design approach has been developed to create a building that respects the historic nature of the neighborhood and matches the massing guidelines called for in the Downtown Plan.

b. Would produce an attractive environment of sustained aesthetic desirability, economic stability and functional practicality compatible with the general development plan.

The project's use of compatible architecture and durable materials results in a redevelopment project that fits the neighborhood aesthetic while stabilizing and enhancing the tax base and offering students a full range of housing choices and amenities.

c. Would not adversely affect the anticipated provision for school or other municipal service unless jointly resolved.

The project will create positive tax base growth in support of school and municipal services and will have comparable impacts to the existing development pattern.

d. Would not create a traffic or parking demand incompatible with the existing or proposed facilities to serve it unless jointly resolved. A traffic demand management plan and participation in a transportation management association may provide a basis for addressing traffic and parking demand concerns. (Am. by Ord. 13,422, 10-24-03)

The project encourages multi-modal transportation by creating transit supportive density with ample bike and moped parking. The project also includes a parking stall designated for a community car.

2. Economic Impact. Planned unit development district shall not adversely affect the economic prosperity of the City or the area of the City where the planned unit development is proposed, including the cost of providing municipal services. (Am. by Ord. 12,415, 7-23-99; Am. by Ord. 13,012, 2-26-02)

The proposed project will generate approximately \$30-35,000,000 of additional tax base for the area while implementing the goals of the Comprehensive and Downtown Plans.

3. Preservation And Maintenance Of Open Space. In a planned unit development district adequate provision for the improvement and continuing preservation and maintenance of attractive open space shall be made.

The project includes rooftop terraces for project residents and implements the Mid-Block Langdon Walkway, per the Downtown Plan.

4. Implementation Schedule. A planned unit development district shall include suitable assurances that each phase could be completed in a manner which would not result in an adverse effect upon the community as a result of termination at that point.

The project will be implemented as one phase with commencement in 2013 and completion in 2015.

## Bonus Height Justification

The project includes a request for two additional floors of residential uses, consistent with the designation of the site within the Height Bonus Area F. In addition to meeting the Conditional Use and PUD Standards, as stated above, the project exhibits exceptional design in the following components:

- 1) Compatibility with the existing or planned (if the recommendations in the Downtown Plan call for changes) character of the surrounding area, including but not limited to the scale, mass, rhythm, and setbacks of buildings and relationships to street frontages and public spaces.
- 2) A demonstrated higher quality building than could be achieved without the bonus stories, including bonus stories that enhance the near and long views cited above.

### *Architectural*

The design of the building has been developed to compliment the surrounding area through the creation of compatible architecture broken into several smaller scale masses through use of setbacks, materials, and style changes. It reflects the existing setbacks along Henry Street and slightly increases the setbacks along Iota Court.

#### Additional Architectural Components:

- Four to five Story building mass at street level broken into multiple building forms to match the scale, mass, rhythm, and setback of adjoining buildings
- Complimentary design, materials, colors
- Individual unit entrances where feasible
- Units vary from one bedroom to six bedroom configurations offering a wide variety of living arrangements
- Significant step backs from Henry Street, Iota Court, and Langdon alley for upper levels placing the higher levels in a mid-block configuration
- Rooftop terraces offer outdoor community gathering places for residents on multiple levels
- Infill development removes existing surface parking lot
- No viewshed impacts

### *Site Design*

The project proposes a new streetscape along Henry Street and Iota Court featuring pedestrian scale lighting, pervious pavement, benches, and urban landscape treatments. It also creates a new corridor for pedestrian and fire access along the Langdon "alleyway" to the east of the site. This new corridor will function as enhanced access and an extension of the Langdon Area Mid-Block path.

#### Additional Site Design Components:

- Langdon Street pedestrian scale lighting
- Widened sidewalks, benches, bike racks, enhanced terrace treatments & landscaping
- Permeable pavement & filtration opportunities
- Coordinated site plan improvements along several street frontages that were previously disconnected to address existing site maintenance (snow removal, cleaning) and safety issues

*Additional Enhancements*

The project design also features a series of enhancements targeted at the overall livability and quality of the built environment within and adjacent to the project.

- Enhanced Security
  - Building features internal and external security systems
  - Additional site lighting improves surrounding properties.
  
- Transit/Alternative Transportation Supportive
  - Integrated Bike Parking/Storage
  - Moped Parking in building
  - Community car/shared car parking stall for building residents
  
- Significant energy efficiency upgrades
  - Sustainable design opportunities
  - Green roof systems for stormwater filtration/pre-treatment

3) Ensure that the scale, massing and design of new buildings compliment and positively contribute to the setting of any landmark buildings within or adjacent to the project and create a pleasing visual relationship with them.

The project strives to create a building that fits into the surroundings with compatible architecture and site features. The greater project will also include the exterior restoration of the 150 Langdon Street building, a building noted as contributing to the district, and an exterior restoration to the Cliff Dwellers building, a building noted as non-contributing.

- Integration & Preservation of Existing Buildings
  - Restoration of 150 Langdon Street
  - Exterior and exterior remodel and upgrade of Cliff Dwellers building

## Zoning Text

<u>Floor Area Ratio:</u>	As shown on approved plans.
<u>Permitted Uses:</u>	
625 N Henry	84 Apartment Units Leasing/Maintenance Office
150 Langdon	13 Apartment Units
140 Iota Court	37 Apartment Units
<u>Height</u>	As shown on approved plans.
<u>Yard Requirements:</u>	Yard areas will be provided as shown on approved plans.
<u>Landscaping:</u>	Site landscaping areas will be provided as shown on approved plans.
<u>Accessory Off-Street Parking &amp; Loading:</u>	Accessory off-street parking and loading will be provided as shown on approved plans.
<u>Lighting:</u>	Site lighting will be provided as shown on approved plans.
<u>Signage:</u>	Signage for the project shall be limited to the maximum permitted in the R6 zoning district for the residential uses and as per the in the C2 zoning district for the commercial uses and as approved by the Urban Design Commission and Zoning Administrator.
<u>Alterations and Revisions:</u>	No alterations or revisions of this planned unit development shall be permitted unless approved by the City Plan Commission, however, the Zoning Administrator may issue permits for minor alterations or additions which are approved by the Director of Planning and Development and the alderperson of the district and are compatible with the concept approved by the City Plan Commission.

## General Project Components

<u>Community Car</u>	One parking stall within the building will be designated for use by a shared "community car".
----------------------	---

## Exhibit A: Legal Description

Lot Four (4), Hanks' Replat of Lots 1 and 2 and the Southwest 82 feet of Lots 3, 4 and 5, Block Sixty (60), in the City of Madison, Dane County, Wisconsin. The Northeast 5 feet of Lots Five (5) and Six (6), EXCEPT the Southeast 8 feet thereof of said Hanks' Replat of Lots 1 and 2 and the Southwest 82 feet of Lots 3, 4 and 5, Block Sixty (60), in the City of Madison, Dane County, Wisconsin. (145 Iota Court, Tax Parcel No. 251/0709-144-1003-3).

TOGETHER WITH Lot Seven (7), and the Southeast 8 feet of Lot Six (6), Hanks' Replat of Lots 1 and 2 and the Southwest 82 feet of Lots 3, 4 and 5, Block Sixty (60), in the City of Madison, Dane County, Wisconsin. (619 N. Henry Street, Tax Parcel No. 251/0709-144-1005-9).

TOGETHER WITH Lots Five (5) and Six (6), EXCEPTING THEREFROM the Northeast 5 feet thereof and the Southeast 8 feet of Lot Six (6), Hanks' Replat of Lots 1 and 2 and the Southwest 82 feet of Lots 3, 4 and 5, Block Sixty (60), in the City of Madison, Dane County, Wisconsin. (625 N Henry Street, Tax Parcel No. 251/0709-144-1004-1).

TOGETHER WITH Part of Lot Six (6), Block Sixty (60), Original Plat of the City of Madison, in the City of Madison, Dane County, Wisconsin, described as follows: Beginning at a point on the Southwest line of said lot and distant thereon 310 feet Northwest from the most southerly corner of said lot; thence Northeast parallel with the Southeast line of said lot, 60 feet; thence Northwest parallel with the Southwest line of said lot to low water mark of Lake Mendota; thence Southwesterly along said lot water mark to the Southwest line of said lot; thence Southeast along the said Southwest line to the point of beginning.

TOGETHER WITH Lot Ten (10), Hanks' Replat of Lots 1 and 2 and the Southwest 82 feet of Lots 3, 4 and 5, Block Sixty (60), in the City of Madison, Dane County, Wisconsin. (140 Iota Court, Tax Parcel No. 251/0709-144-1002-5).

TOGETHER WITH part of Lot Six (6) Block Sixty (60), Original Plat, City of Madison, Dane County, Wisconsin described as follows: Commencing at a point on the Southwest line of said Lot 6, which is 232 feet Northwesterly of South corner of said Lot 6; thence Northeasterly on a line parallel to Langdon Street a distance of 50 feet; thence Southeasterly on a line parallel to Northeast line of said Lot 6 a distance of 32 feet; thence Northeasterly to a point which is 6 ½ feet Southwest of the Northeast line of said Lot 6; thence Northwesterly along a line parallel to the lot line between Lots 6 and 7, 110 feet; thence Southwesterly parallel to Langdon Street to the Southwest line of said Lot 6; thence Southeasterly along said Southwest line 78 feet to the point of beginning.

TOGETHER WITH right of way and easement as contained in instrument recorded December 11, 1924, in Volume 65 of Misc., Page 160, as Document No. 441969. (148 Langdon Street, Tax Parcel No. 251/0709-144-1010-8).

TOGETHER WITH the Northwest 100 feet of the Southeast 232 feet of the Southwest 50 feet of Lot Six (6), Block Sixty (60), Original Plat of the City of Madison, in the City of Madison, Dane County, Wisconsin.

TOGETHER WITH a non-exclusive right-of-way as set forth in Agreement recorded December 11, 1924, in Volume 65 of Misc., Page 160, as Document No. 441969. (150 Langdon Street, Tax Parcel No. 251/0709-144-1009-1).

## **DOWNTOWN DESIGN STANDARDS – 619 Henry St., 625 Henry St., 145 Iota Court, 140 Iota Court**

This site is located in the Downtown Design Zone 4. The following is a discussion of the project design as it relates to the design criteria outlined in the Downtown Design Zone guidelines:

### **Exterior Building Design**

**Massing:** The building is a five to seven story residential building designed to blend the best of modern housing with the character and massing of the surrounding historic district. The building heights at the street step down to respond to the sloping site to maintain an appropriate scale. The upper levels have a significant step-back from the street facades to limit their visibility and impact on the neighboring properties.

The building has been defined into clear and appropriately scaled components to ensure compatibility with the nearby structures. The lower levels of the building are composed of brick and stone while the upper levels have a more simple metal and glass expression.

**Orientation:** The building is directly oriented to the public sidewalks and streets on two sides of the building. The building also addresses the private lane and pedestrian path on the east side of the site.

**Building Components:** The building has a clear architectural hierarchy. The lower five floors are a highly detailed masonry architecture. The upper levels of metal and glass create a visual termination for the building. The mechanical equipment is screened from view in the penthouse.

**Articulation:** The building is articulated into simple massing elements with deep vertical and horizontal step-backs. The masonry detailing and well composed window patterns provide further modulation of the architecture that is compatible with the surrounding neighborhood.

**Openings:** The size and rhythm of the window openings within the body of the building express the residential architecture and are consistent with the existing buildings in the area.

**Materials:** Traditional brick and stone masonry on the lower levels provide a timeless exterior that fits the neighborhood fabric. A more contemporary metal and glass are used on the upper levels for a lighter expression. The materials are durable and are used in a consistent manner across all the building facades.

**Entry Treatment:** The building has clearly defined pedestrian entries on three public facades. Large stone archways on Henry and Iota define the entry courtyards.

**Terminal Views and High Visibility corners:** The Henry Street entry courtyard and stone arch provide the terminal view for Lakelawn.

**Additional Requirements for Bonus Stories:** The highly articulated massing, the extensively detailed masonry, the durable and high quality materials, the finely composed facades and the significant step-backs at the upper levels all contribute to the excellent architecture of the building.

### **Site Design/Function**

**Semi-Public Spaces:** The street-side setback has been devoted to a thoughtfully designed and landscaped semi-public space. Multiple entries and courtyards activate those spaces and provide an area for occupants to interact with the street.

**Landscaping:** A highly detailed landscaping plan has been provided for the street-side setbacks. A hardscape plan is integrated to formalize the pedestrian and vehicular access off Langdon Lane. The roof levels of the building incorporate generous green roof areas.

**Lighting:** Exterior lighting will be used to provide aesthetic lighting at the street level and to provide security in areas not visible to the street.

### **Interior Building Design**

**Mix of Dwelling Unit Types:** A range of dwelling unit sizes from studio to six-bedroom apartments are provided to appeal to a variety of household size.

**Dwelling Unit Size, Type and Layout:** The apartment units are sized and will be designed so that adequate living areas and proper furniture layout can be provided for each apartment. Bedroom sizes vary but are generally sized for single occupants.

**Interior Entryway:** The main Henry Street entry provides an inviting space with clear access and visibility into the ample lobby.

**Usable Open Space:** Both private and public open spaces are provided. A large roof top terrace at the penthouse level is provided for social gatherings. Additional terraces are provided for private open spaces on the roof levels created as the building steps down in heights. Private balconies are included for most apartments with varying sizes. Balconies that would impact adjacent neighbors are minimized.

**Trash Storage:** A centrally located trash chute will be located on each floor for the convenience of the residents. The trash is then collected at the first floor level of the building. The refuse disposal company will have access to the trash room from the garage entry area.


**Resident Parking for Vehicles, Bicycles and Mopeds:** A reasonable level of vehicular parking is provided below the building to provide parking for the development. A significant level of secure bicycle and moped parking is provided in the basement for residents. Guest bicycle parking is provided at the site perimeter.

**Building Security and Management:** The building will be professionally managed with on-site management and will have security entrances and security cameras in the public areas to promote the safety and well-being of the residents.

625 N HENRY





IOTA COURT PROJECT  
EXISTING CONDITIONS  
MADISON, WISCONSIN

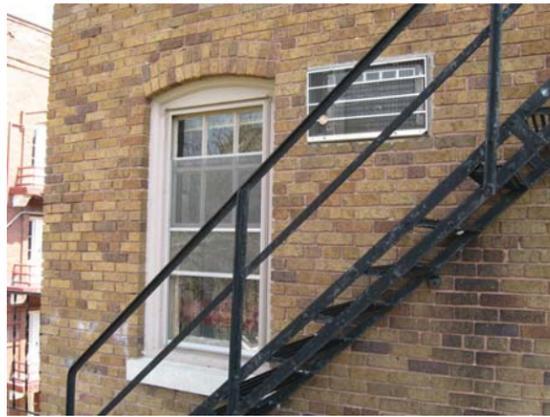




# 619 N HENRY

## IOTA COURT PROJECT EXISTING CONDITIONS MADISON, WISCONSIN

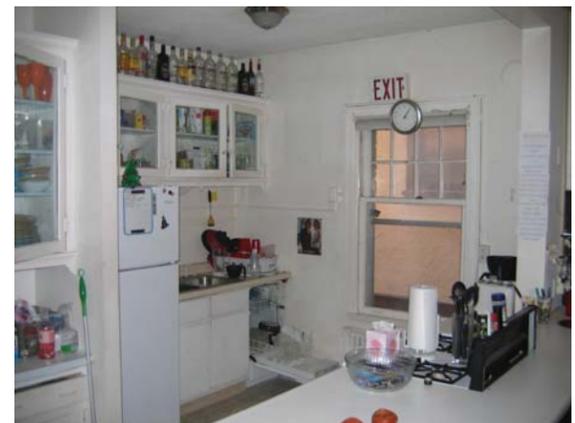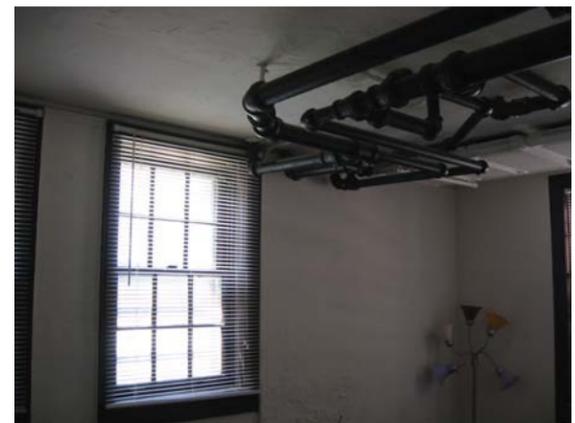

# 145 IOTA COURT

## IOTA COURT PROJECT EXISTING CONDITIONS MADISON, WISCONSIN

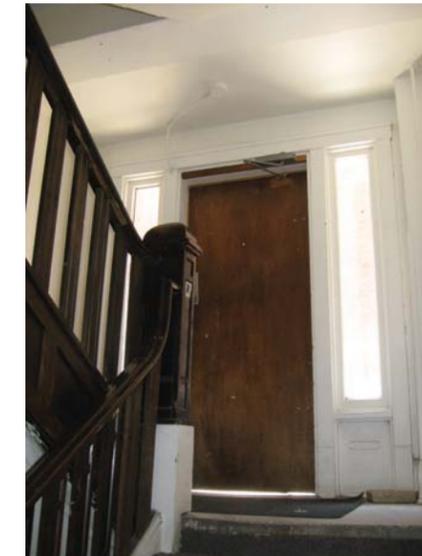

Consultant

Notes

- A SIDE WALK WITH A PITCH GREATER THAN 1:20 IS A RAMP. THE MAXIMUM PITCH OF ANY RAMP OR WALK SHALL BE 1:12. RAMPS OVERCOMING MORE THAN 6" CHANGE IN ELEVATION TO HAVE HANDRAILS ON BOTH SIDES.
- ALL DRIVEWAYS, CURB ADJACENT TO DRIVEWAYS, AND SIDEWALK CONSTRUCTION WITHIN THE PUBLIC RIGHT-OF-WAY, SHALL BE COMPLETED IN ACCORDANCE WITH CITY OF MADISON STANDARD SPECIFICATIONS FOR PUBLIC WORKS CONSTRUCTION BY A CONTRACTOR CURRENTLY LICENSED BY THE CITY.
- ALL TRASH AND RECYCLING TO BE COLLECTED IN TRASH ROOM IN THE BUILDING.
- SEE SITE GRADING AND UTILITY PLANS FOR ADDITIONAL INFORMATION.
- BIKE STALLS TO BE IN ACCORDANCE TO MADISON GENERAL ORDINANCE 20.11, (SEE SUBSECTIONS (B)(6) AND (B)(1)(2A)) - SEE A-1(F) FOR BIKE RACK INFORMATION
- EXTERIOR STAIRS TO HAVE SINGLE ALUMINUM HANDRAILS EACH SIDE
  - 1 1/2" DIA.
  - POWDER COAT FINISH - COLOR TBD
  - RETURN ENDS TO GRADE W/ FLOOR FLANGE MOUNTING
  - SEE DETAIL III/A-9.11 FOR TYP. RAILING EXTENSIONS AT TOP AND BOTTOM
- ALL CITY SIDEWALK, CURB, AND GUTTER WHICH IS DAMAGED DURING CONSTRUCTION OR THAT THE CITY ENGINEER DETERMINES TO BE NECESSARY SHALL BE REPLACED.
- ANY DAMAGE TO STREET PAVEMENT WILL REQUIRE RESTORATION IN ACCORDANCE WITH THE CITY'S PATCHING CRITERIA.


Revisions

Land Use Application - October 11, 2012  
 UDC Submittal - October 31, 2012


SITE STATISTICS-DEVELOPMENT TOTAL	
<b>Dwelling Unit Mix:</b>	
Studio	34
One-Bedroom	16
Two-Bedroom	16
Three-Bedroom	34
Four-Bedroom	23
Five-Bedroom	9
Six-Bedroom	2
<b>Total Dwelling Units</b>	<b>134</b>
<b>Areas:</b>	
Total Gross Floor Area	146,022 S.F.
<b>Densities:</b>	
Lot Area	39,160 or .91 acres
Lot Area/D.U.	247 SF/Units
Density	147 Units/Acre
FAR	3.67
<b>Vehicle Parking:</b>	
Underground-Residential	66 stalls (Including 2 accessible stalls)
<b>Bike Parking:</b>	
Underground 2'x6'	55 stalls
Underground Wall Hung	174 stalls
Surface 2'x6'	24 stalls
<b>Total</b>	<b>253 stalls</b>
<b>Moped Parking:</b>	
Underground	31 stalls
Surface	0 stalls
<b>Total</b>	<b>31</b>

SITE STATISTICS - PROPOSED DEVELOPMENT	
<b>Dwelling Unit Mix:</b>	
Proposed Development	1
One-Bedroom	15
Two-Bedroom	34
Three-Bedroom	23
Four-Bedroom	9
Five-Bedroom	2
Six-Bedroom	2
<b>Total Dwelling Units</b>	<b>84</b>
<b>Areas:</b>	
Total Gross Floor Area	118,299 S.F.
<b>Building Height:</b>	
	Eight Stories
	Seven residential and
	Eighth floor
penthouse/ common space	
<b>Vehicle Parking:</b>	
Underground-Residential	66 stalls (Including 2 accessible stalls)
<b>Bike Parking:</b>	
Underground 2'x6'	55 stalls
Underground Wall Hung	174 stalls
Surface 2'x6'	24 stalls
<b>Total</b>	<b>253 stalls</b>
<b>Moped Parking:</b>	
Underground	31 stalls
Surface	0 stalls
<b>Total</b>	<b>31</b>

SITE STATISTICS - 150 Langdon Street	
<b>Dwelling Unit Mix:</b>	
Studio	8
One-Bedroom	4
Two-Bedroom	1
<b>Total Dwelling Units</b>	<b>13</b>
<b>Areas:</b>	
Total Gross Floor Area	5,253 S.F.
<b>Building Height:</b>	
	Three Stories
<b>Vehicle Parking:</b>	
Underground-Residential	None
<b>SITE STATISTICS - 140 IOTA COURT</b>	
Studio	26
One-Bedroom	11
<b>Total Dwelling Units</b>	<b>37</b>
<b>Areas:</b>	
Total Gross Floor Area	22,470 S.F.
<b>Building Height:</b>	
	Seven Stories
<b>Vehicle Parking:</b>	
Underground-Residential	None

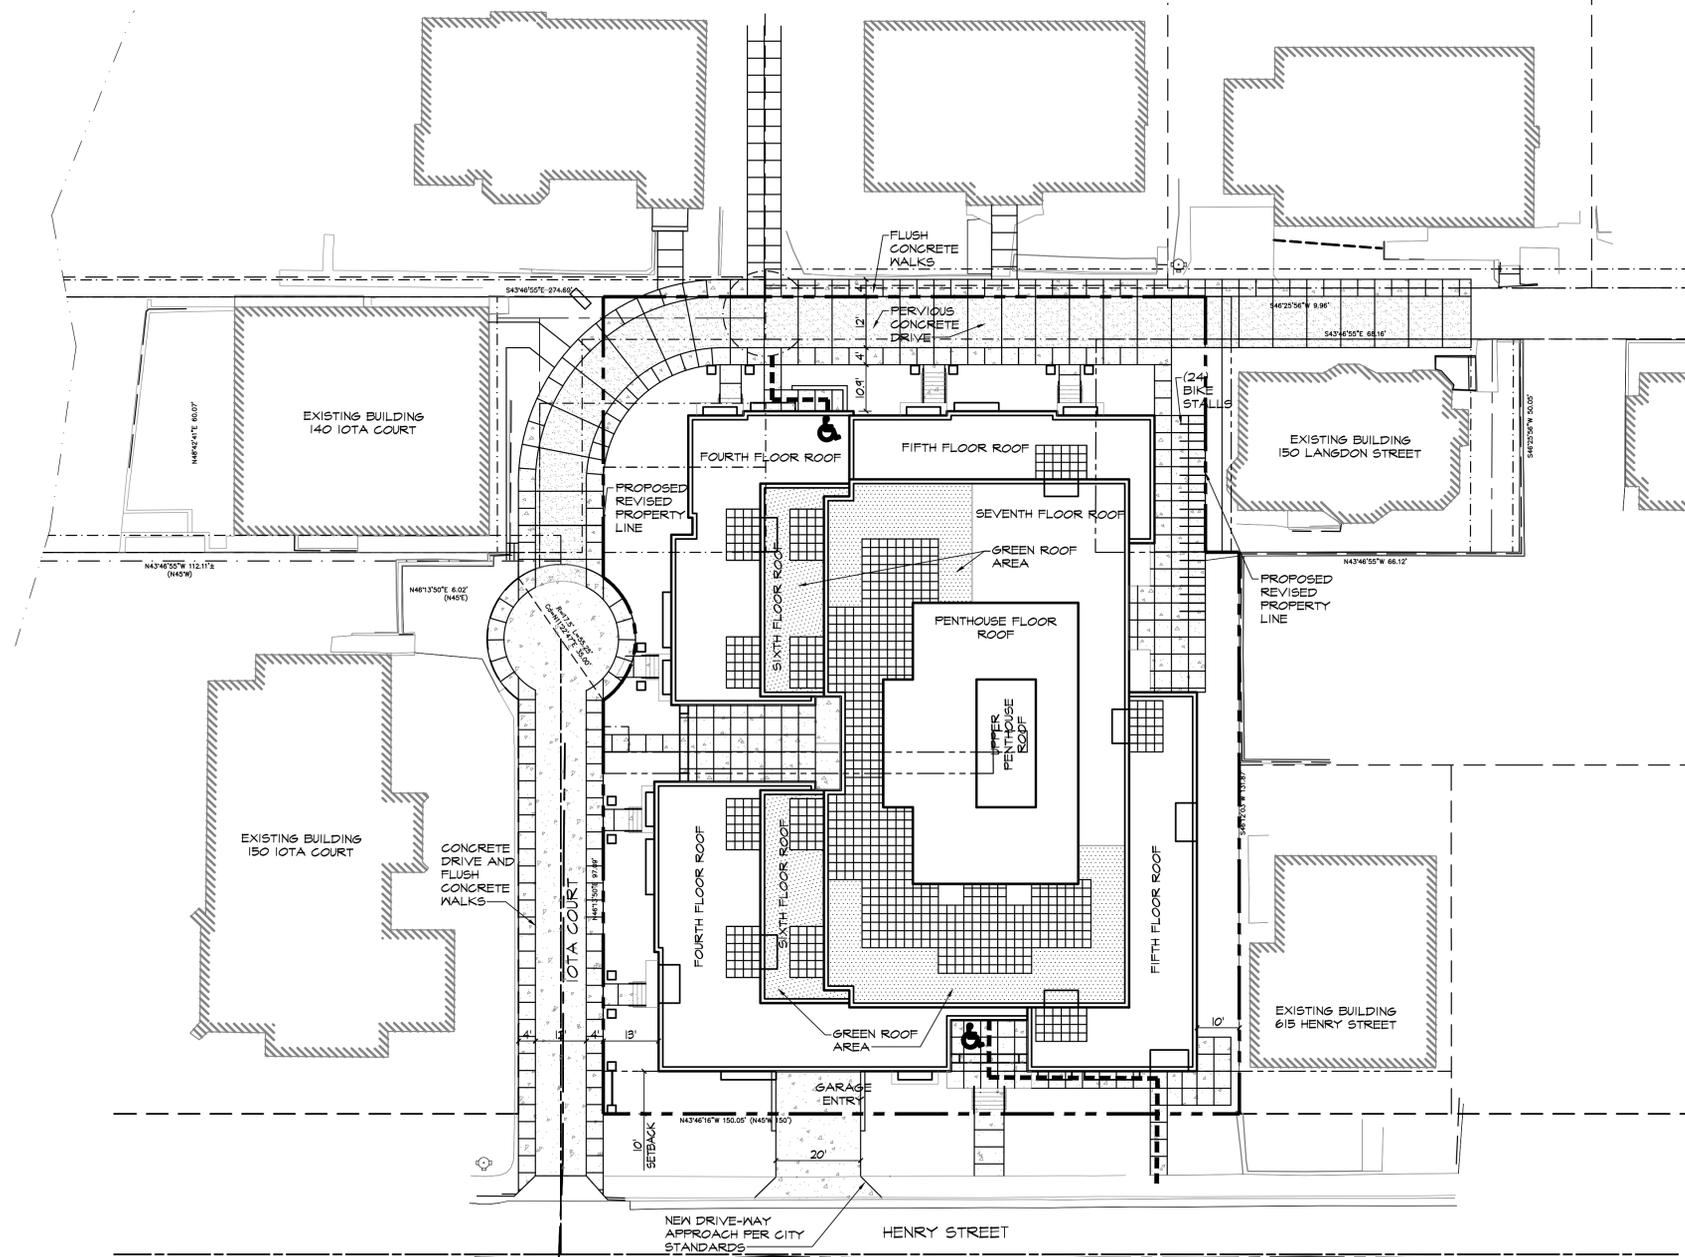

**A SITE PLAN**  
 1"=20'-0"

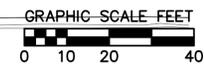

SHEET INDEX			
C-1.0	OVERALL SITE PLAN	A-1.P.1	PARKING LEVEL I PLAN
C-1.1	FIRE ACCESS PLAN	A-1.0	GROUND FLOOR PLAN
		A-1.1	FIRST FLOOR PLAN
C-2.0	EXISTING CONDITIONS	A-1.2	SECOND - FOURTH FLOOR PLANS
C-2.1	EROSION CONTROL PLAN	A-1.3	FIFTH FLOOR PLAN
C-2.2	DEMOLITION PLAN	A-1.4	SIXTH FLOOR PLAN
C-2.3	GRADING PLAN	A-1.5	SEVENTH FLOOR PLAN
C-2.4	SITE UTILITY PLAN	A-1.6	EIGHTH FLOOR PLAN
L-1.0	LANDSCAPE PLAN	A-1.1A	140 IOTA COURT TYP. FLOOR PLAN
		A-2.1	HENRY STREET ELEVATION
		A-2.2	IOTA COURT ELEVATION
		A-2.3	NORTHEAST ELEVATION
		A-2.4	SOUTHEAST ELEVATION
		A-2.5	PARTIAL DETAILED ELEVATIONS
		A-2.6	140 IOTA COURT ELEVATIONS

Project Title

**Houden - Iota Court**

625 N. Henry St.

Drawing Title

**Overall Site Plan**

Project No.

**0804**


Drawing No.

**C-1.0**

Consultant

Notes

1.  = 26' WIDE AERIAL APPARATUS FIRE LANE PARALLEL TO ONE ENTIRE SIDE OF A BUILDING.
2.  = 20' TO 28' WIDE FIRE LANE. (SEE PLAN FOR ACTUAL WIDTH.)
3. VARIOUS LINETYPES REPRESENT 250' HOSELAYS.

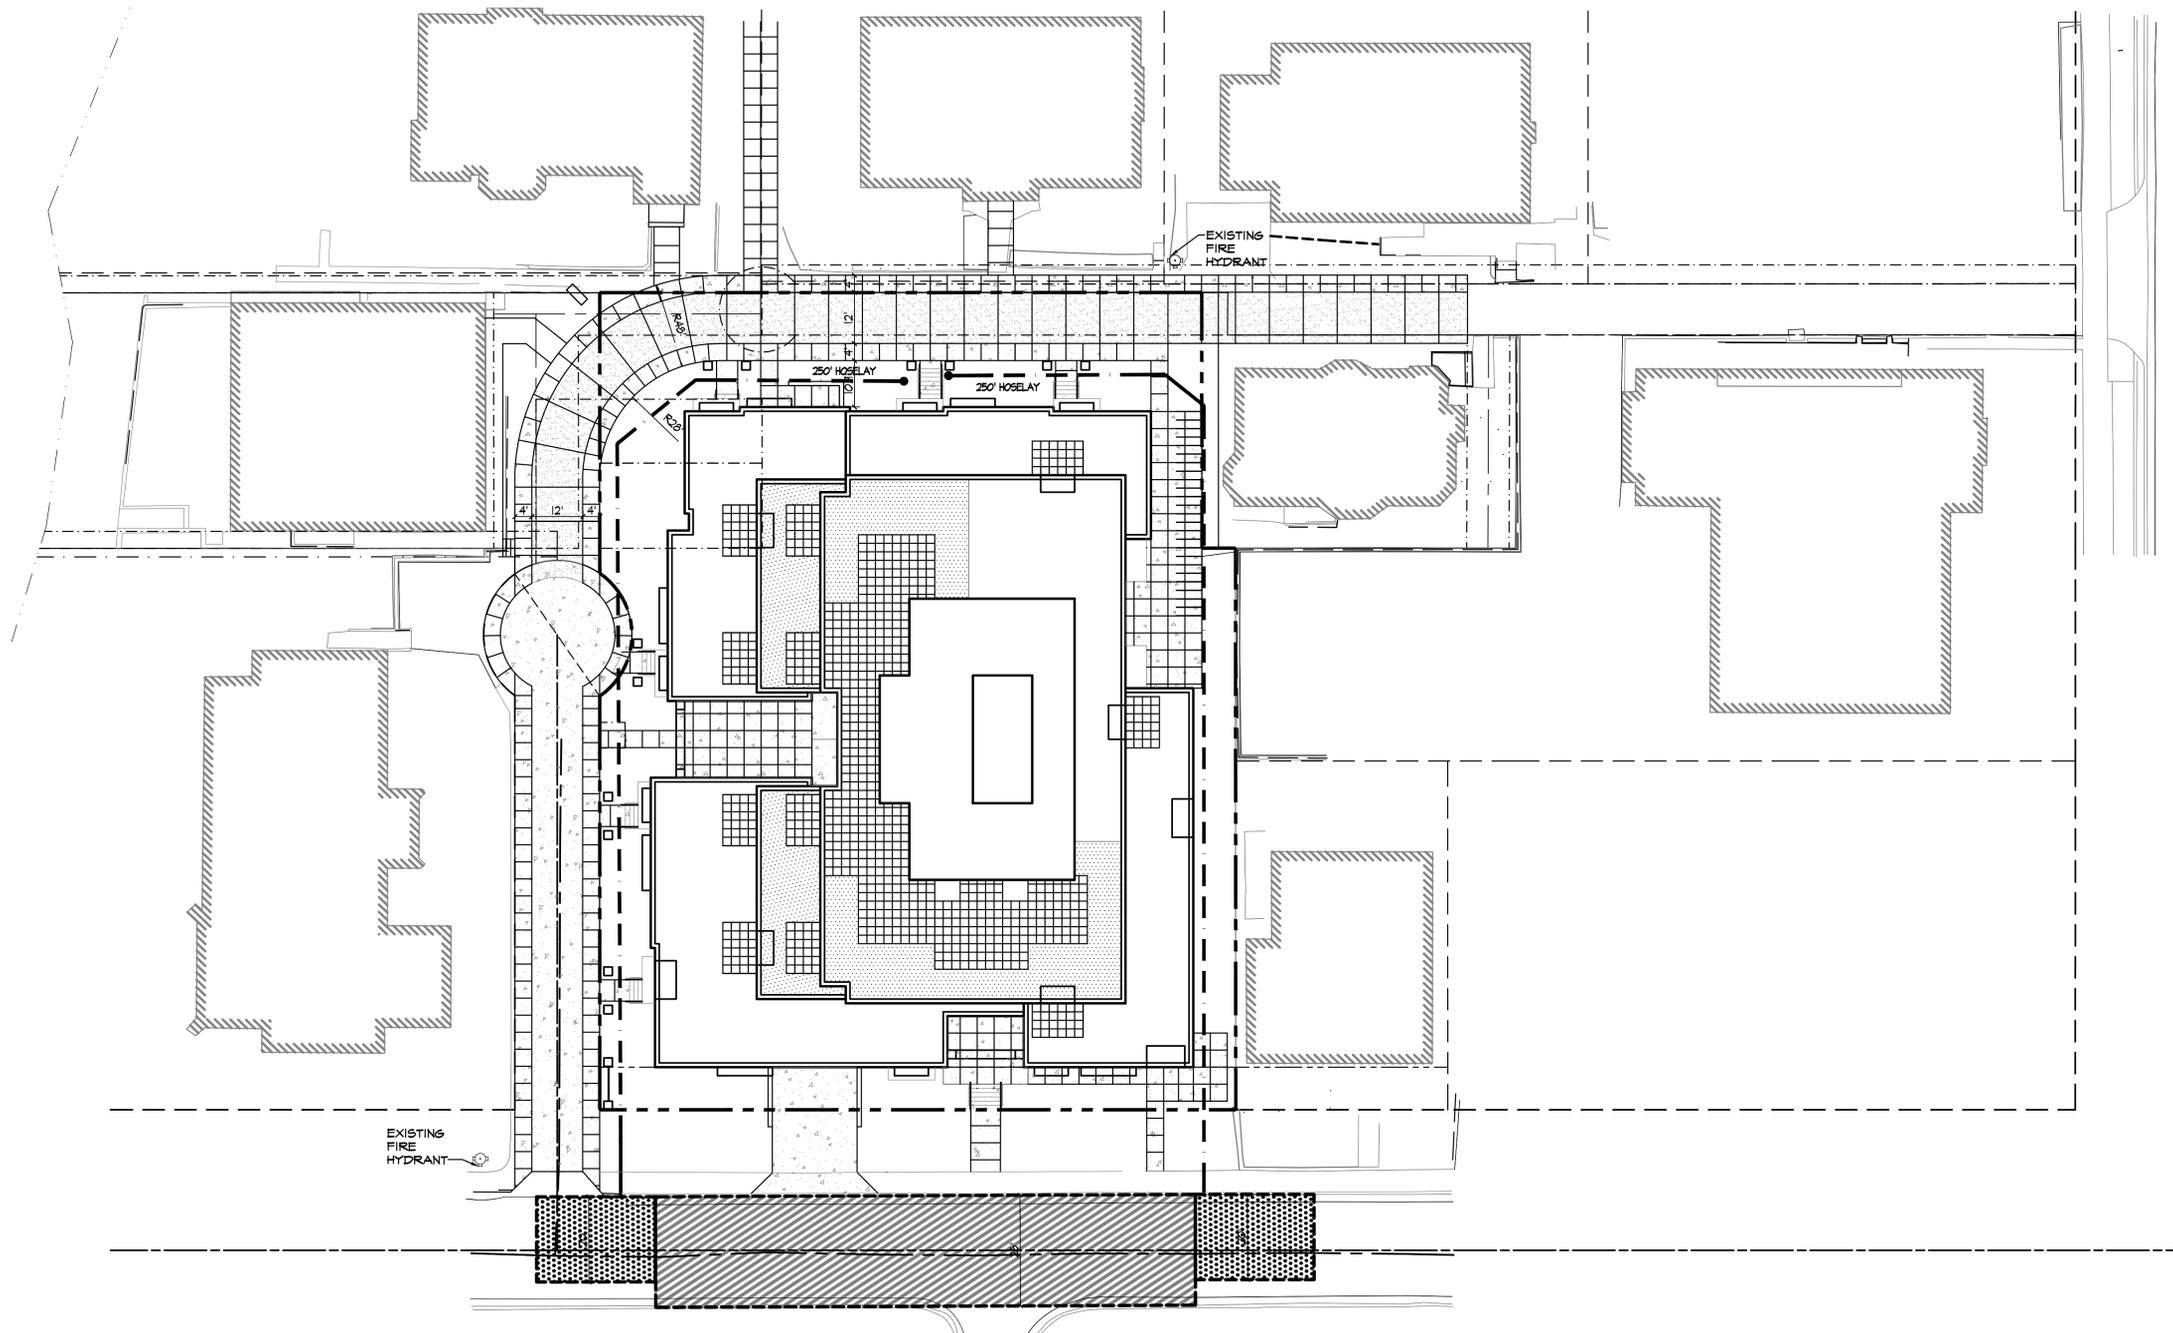

Revisions

- Land Use Application - October 11, 2012  
UDC Submittal - October 31, 2012

**A FIRE ACCESS PLAN**  
1"=20'-0"





Project Title  
**Houden - Iota Court**

625 N. Henry St.  
Drawing Title  
**Fire Access Plan**

Project No. **0804** Drawing No. **C-1.1**

16 Oct 2012 - 5:23p M:\Select Publishing\128045\_104 Court Development\Engineering\Civil 3D\128045-Base.dwg by: lcoy

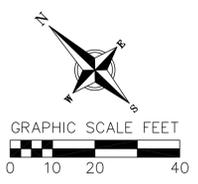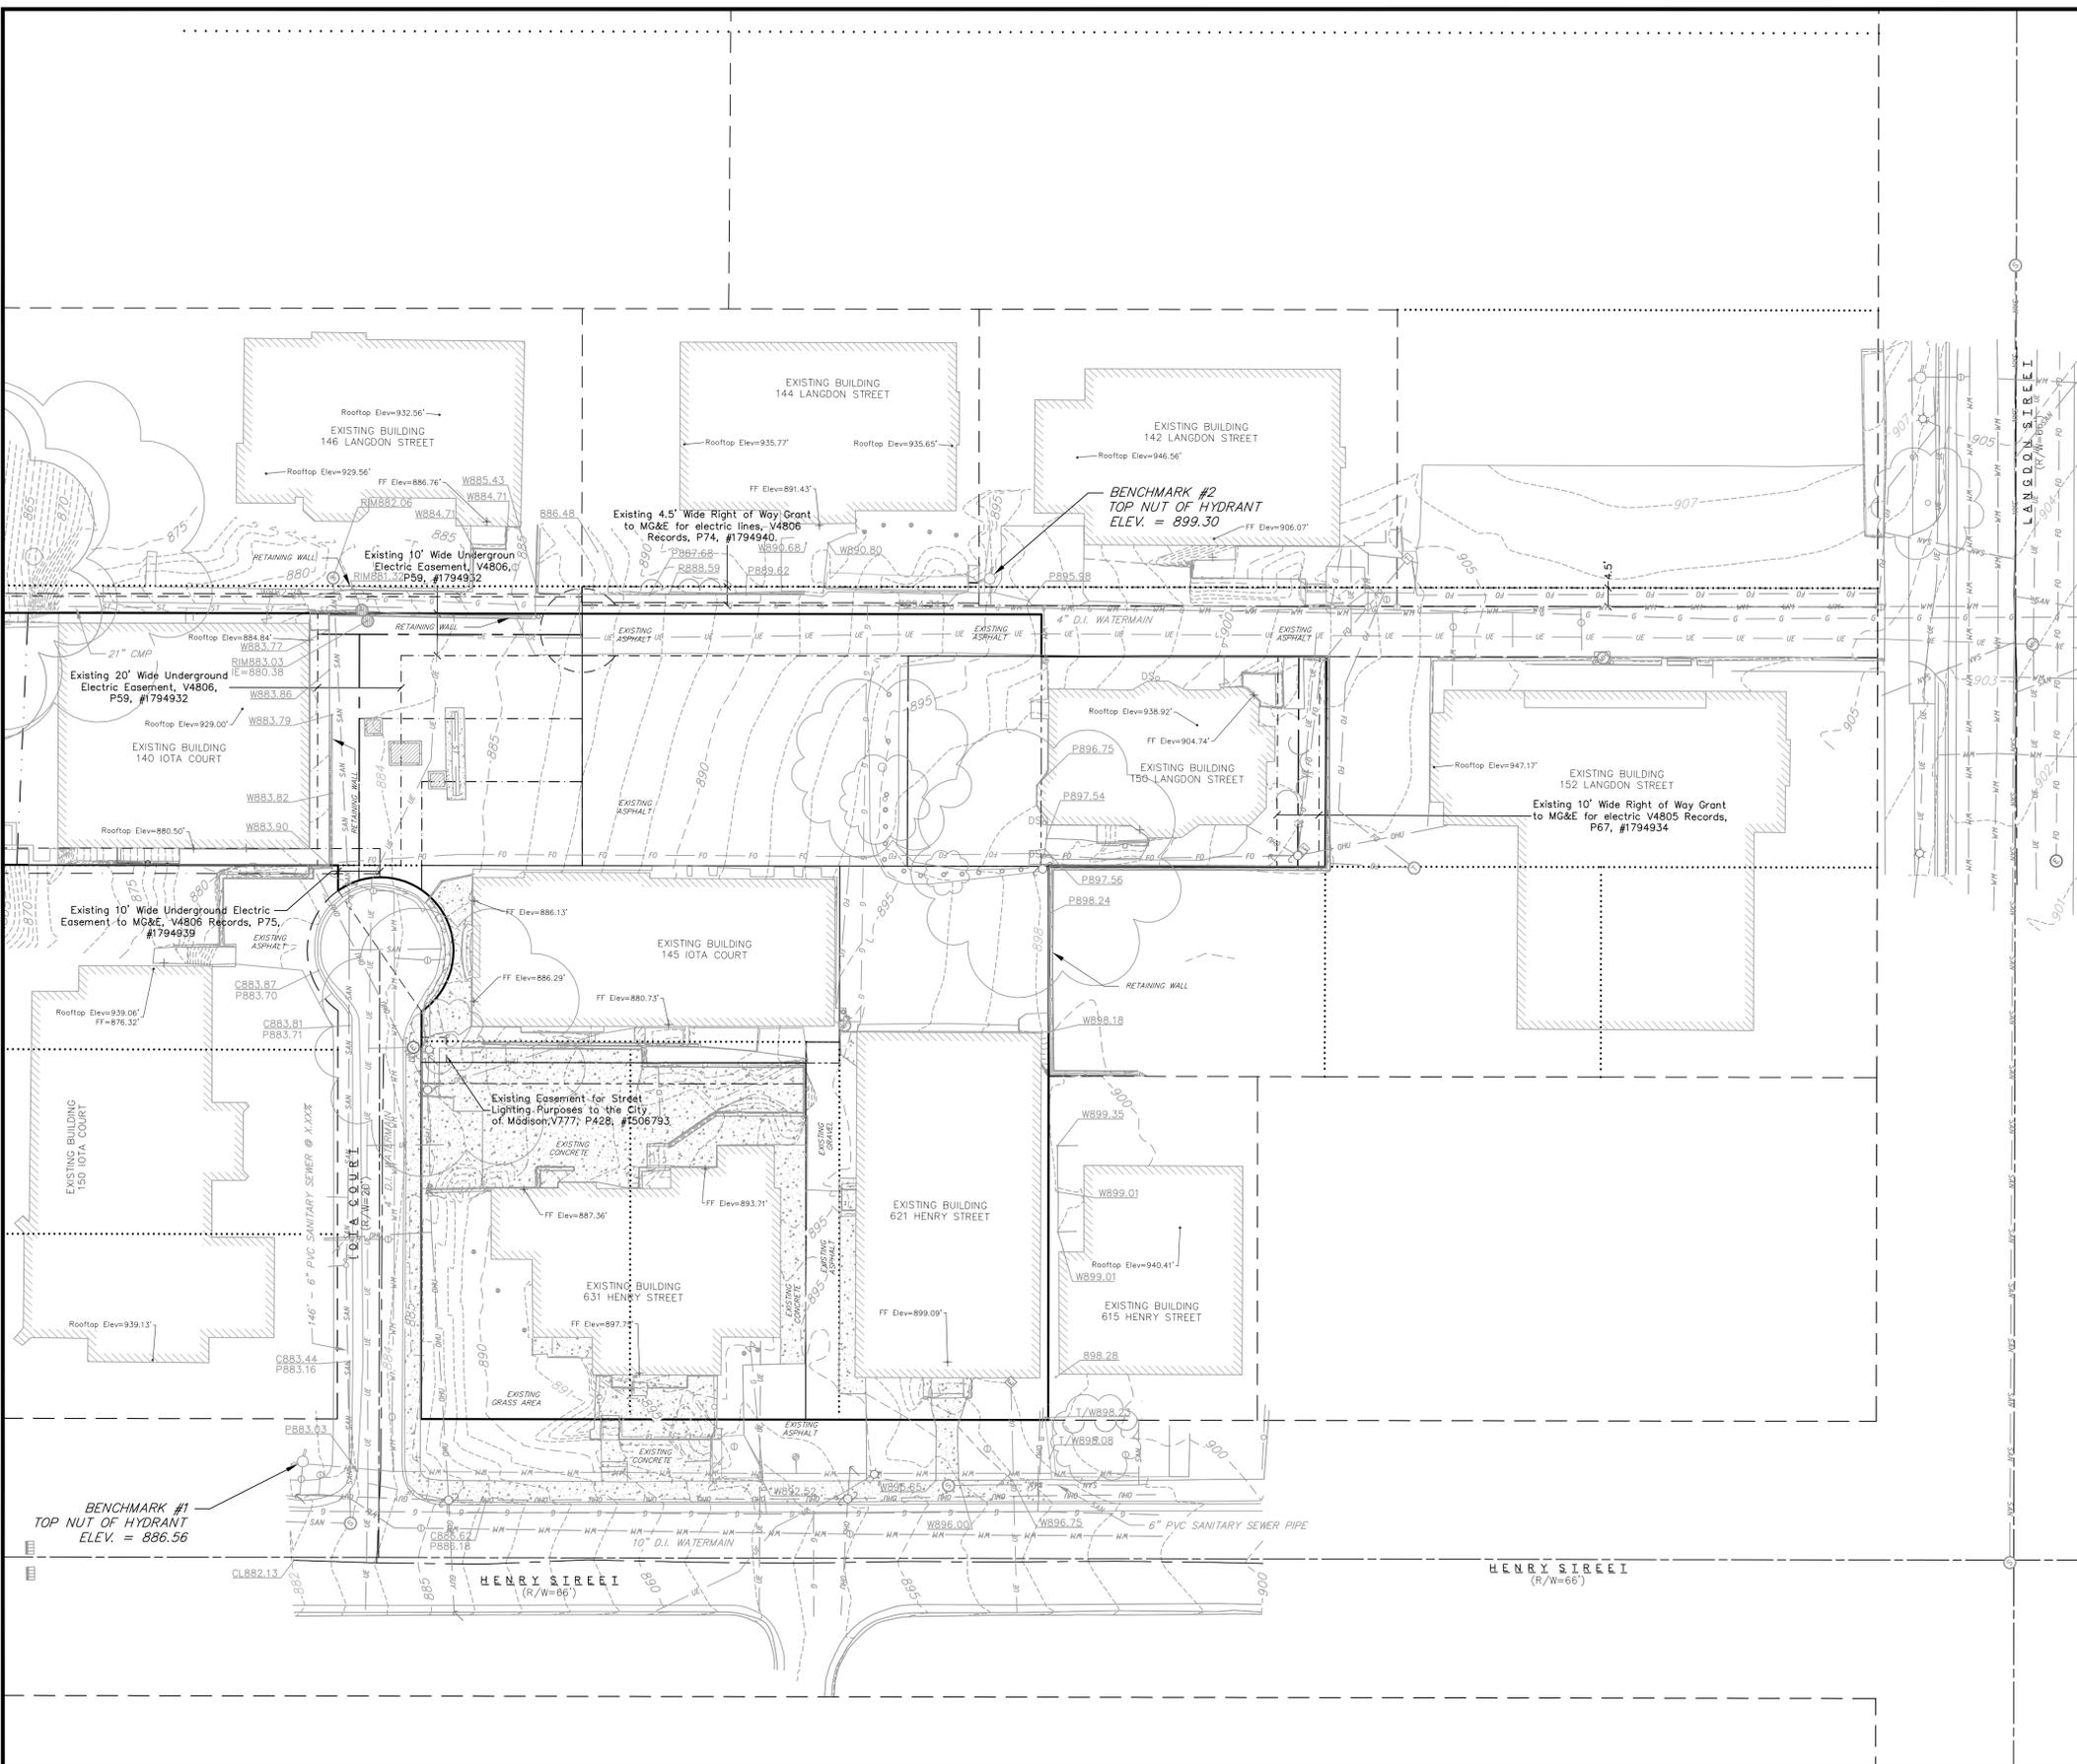

**TOPOGRAPHIC SYMBOL LEGEND**

- ⊞ EXISTING CURB INLET
- ⊞ EXISTING ENDWALL
- ⊞ EXISTING FIELD INLET
- ⊞ EXISTING ROOF DRAIN CLEANOUT
- ⊞ EXISTING STORM MANHOLE
- ⊞ EXISTING SANITARY CLEANOUT
- ⊞ EXISTING SANITARY MANHOLE
- ⊞ EXISTING SEPTIC VENT
- ⊞ EXISTING FIRE HYDRANT
- ⊞ EXISTING WATER MAIN VALVE
- ⊞ EXISTING CURB STOP
- ⊞ EXISTING WATER MANHOLE
- ⊞ EXISTING GAS VALVE
- ⊞ EXISTING AIR CONDITIONING PEDESTAL
- ⊞ EXISTING DOWN GUY
- ⊞ EXISTING ELECTRIC MANHOLE
- ⊞ EXISTING ELECTRIC PEDESTAL
- ⊞ EXISTING TRANSFORMER
- ⊞ EXISTING GUY POLE
- ⊞ EXISTING LIGHT POLE
- ⊞ EXISTING UTILITY POLE
- ⊞ EXISTING TV PEDESTAL
- ⊞ EXISTING TELEPHONE MANHOLE
- ⊞ EXISTING TELEPHONE PEDESTAL
- ⊞ EXISTING UNIDENTIFIED MANHOLE
- ⊞ EXISTING HANDICAP PARKING
- ⊞ EXISTING SHRUB
- ⊞ EXISTING CONIFEROUS TREE
- ⊞ EXISTING DECIDUOUS TREE

**TOPOGRAPHIC LINEWORK LEGEND**

- UTV — UTV — EXISTING UNDERGROUND CABLE TV
- OHTV — OHTV — EXISTING OVERHEAD CABLE TV
- FO — FO — EXISTING FIBER OPTIC LINE
- OHT — OHT — EXISTING OVERHEAD TELEPHONE LINE
- UT — UT — EXISTING UNDERGROUND TELEPHONE
- — — — — EXISTING RETAINING WALL
- — — — — EXISTING CHAIN LINK FENCE
- — — — — EXISTING GENERAL FENCE
- x — x — EXISTING WIRE FENCE
- □ — □ — EXISTING WOOD FENCE
- G — G — EXISTING GAS LINE
- UE — UE — EXISTING UNDERGROUND ELECTRIC LINE
- GUY — GUY — EXISTING GUY LINE
- OHE — OHE — EXISTING OVERHEAD ELECTRIC LINE
- OGU — OGU — EXISTING OVERHEAD GENERAL UTILITIES
- FM — FM — EXISTING SANITARY FORCE MAIN (SIZE NOTED)
- SAN — SAN — EXISTING SANITARY SEWER LINE (SIZE NOTED)
- ST — ST — EXISTING STORM SEWER LINE (SIZE NOTED)
- — — — — EXISTING EDGE OF TREES
- WM — WM — EXISTING WATER MAIN (SIZE NOTED)
- — — — — EXISTING WETLAND DELINEATION
- 820 — — — EXISTING MAJOR CONTOUR
- 818 — — — EXISTING MINOR CONTOUR
- W899.01 — — — EXISTING SPOT ELEVATION

**BENCHMARKS**

- BENCHMARK #1:  
TOP NUT OF FIRE HYDRANT  
ELEV. = 886.56'
- BENCHMARK #2:  
TOP NUT OF FIRE HYDRANT  
ELEV. = 899.30'

**EXISTING CONDITIONS**

Houden Iota Court  
625 N. Henry Street  
City of Madison, Dane County, Wisconsin



REVISIONS	NO.	DATE	REMARKS
	1	10-17-12	CITY SUBMITTAL

SCALE	AS SHOWN
DATE	10-17-12
DRAFTER	ACAR
CHECKED	JDOY
PROJECT NO.	128045
SHEET	1 OF 5
DWG. NO.	C2.0

**vierbicher** engineers | architects  
planners | interior designers

REEDSBURG - MADISON - FRANK DU CHEN  
999 15th Street, Reedburg, WI 53151  
Phone: (608) 824-5332 Fax: (608) 824-5330

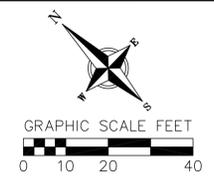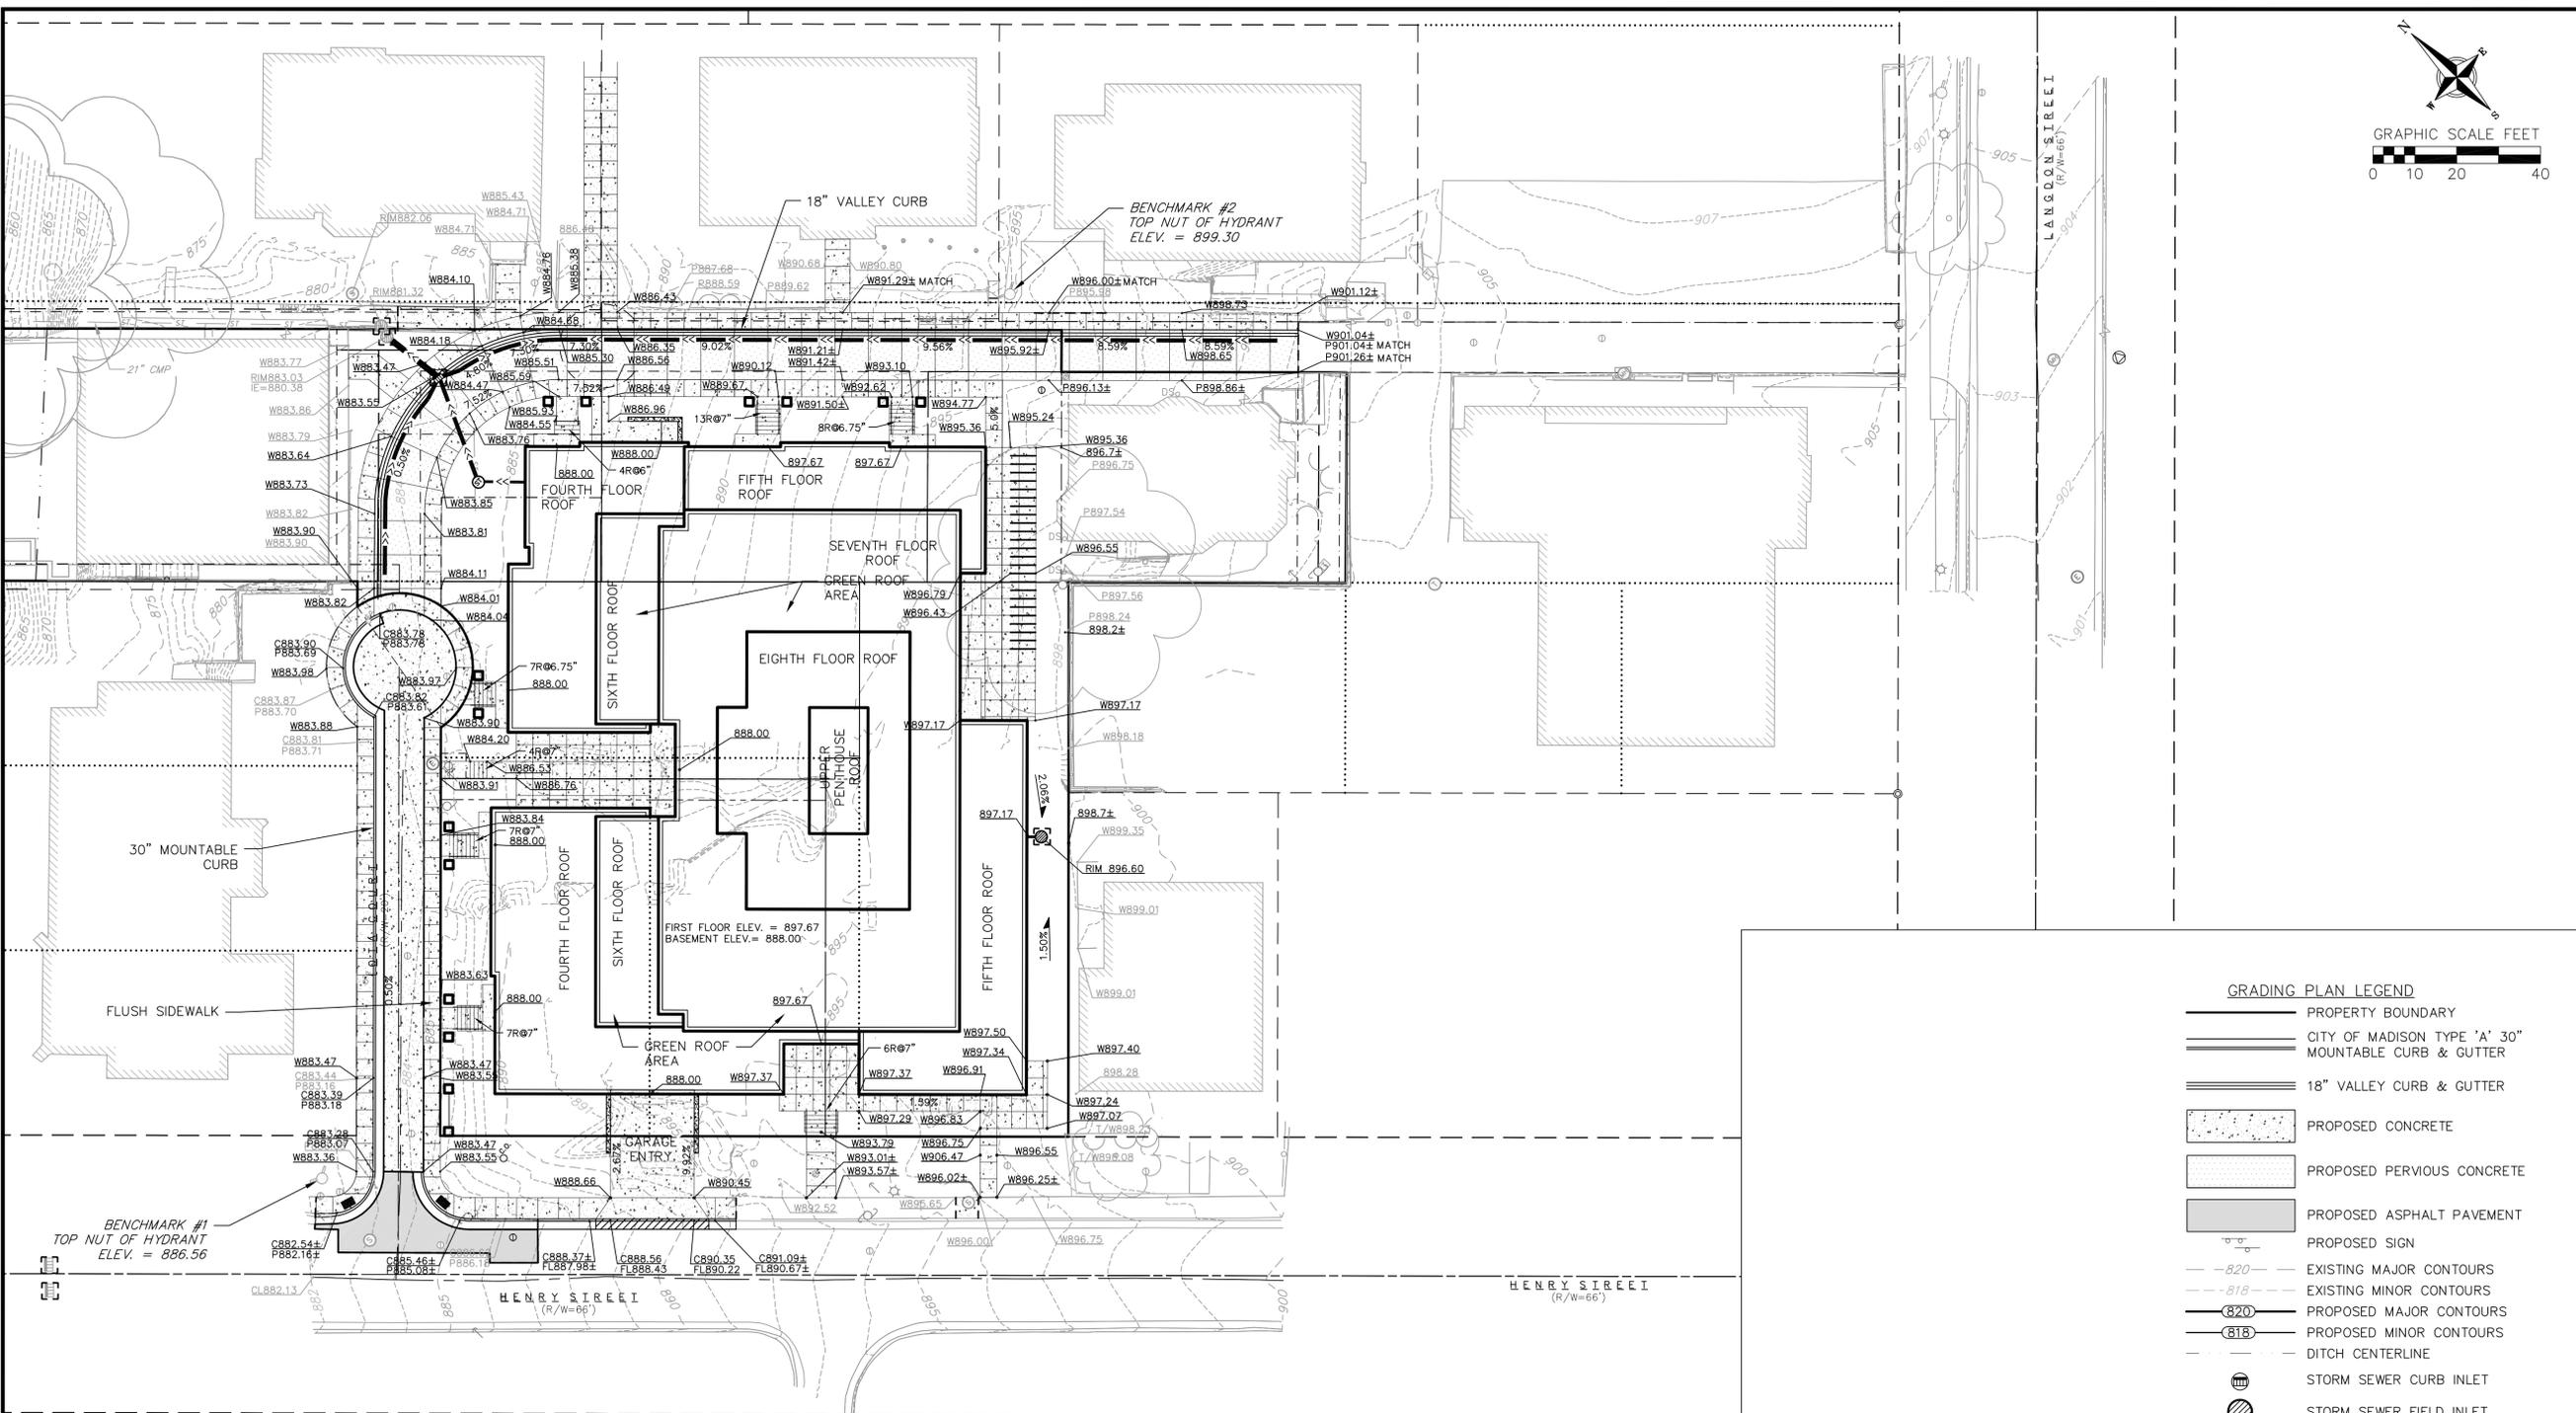

**GRADING PLAN LEGEND**

- PROPERTY BOUNDARY
- CITY OF MADISON TYPE 'A' 30" MOUNTABLE CURB & GUTTER
- 18" VALLEY CURB & GUTTER
- PROPOSED CONCRETE
- PROPOSED PERVIOUS CONCRETE
- PROPOSED ASPHALT PAVEMENT
- PROPOSED SIGN
- EXISTING MAJOR CONTOURS
- EXISTING MINOR CONTOURS
- PROPOSED MAJOR CONTOURS
- PROPOSED MINOR CONTOURS
- DITCH CENTERLINE
- STORM SEWER CURB INLET
- STORM SEWER FIELD INLET
- SANITARY SEWER MANHOLE
- WATER VALVE
- PROPOSED SLOPE ARROWS
- 8 STAIRS @ 7" RISER HEIGHT
- PROPOSED SPOT ELEVATION
- EXISTING SPOT ELEVATION
- SAWCUT
- ADA ACCESSIBLE ROUTE

- SITE PAVING NOTES**
- CONCRETE SIDEWALK TO BE 5" THICK, CONSTRUCTED ON A BASE OF 4" COMPACTED SAND OR CRUSHED STONE.
  - HEAVY-DUTY CONCRETE TO BE 7" THICK, CONSTRUCTED ON A BASE OF 6" COMPACTED SAND OR CRUSHED STONE.

**vierbicher**  
engineers | architects  
planners

REEDSBURG - MADISON - WAUWATOSA  
999 1st Street, Reedburg, IL 62450  
Phone: (815) 842-5332 Fax: (815) 842-5330

**GRADING PLAN**  
Houden Iota Court  
625 N. Henry Street  
City of Madison, Dane County, Wisconsin

REVISIONS	NO.	DATE	REMARKS
	1	10-16-12	CITY SUBMITTAL

SCALE: AS SHOWN

DATE: 10-17-12

DRAFTER: ACAR


CHECKED: JDOY

PROJECT NO.: 128045


SHEET: 4 OF 5

DWG. NO.: C2.3

Key	Botanical Name	Common Name	Quantity	Size	Spec	Comments
<b>Deciduous Shade Trees</b>						
AFS	<i>Acer x freemanii</i> 'Sienna'	Sienna Glen Freeman Maple	3	2" Cal.	B&B	Single, straight leader; match specimens; branching shall start at 5'-0" min.
GDE	<i>Gymnocladus dioica</i> 'Espresso'	Espresso Kentucky Coffeetree	1	3" Cal.	B&B	Other seedless variety acceptable
<b>Deciduous Ornamental Trees</b>						
ALS	<i>Amelanchier laevis</i> 'JFS-Arb'	Spring Flurry Serviceberry	3	10' Ht.	B&B	Single leader
<b>Evergreen Shrubs</b>						
Cpf	<i>Chamaecyparis pisifera</i> 'Filifera'	Threadleaf Falsecypress	6	30" Spr.	Cont./B&B	5 Gal. min. Space 5 - 6' O.C. Prune to maintain at 7' ht.
Tme	<i>Taxus x media</i> 'Everlow'	Everlow Yew	28	24" Spr.	Cont./B&B	5 Gal. min. Space 4-1/2 - 5' O.C. Prune minimally - maintain natural shape
<b>Deciduous Shrubs</b>						
Ami	<i>Aronia melanocarpa</i> 'Iroquois Beauty'	Iroquois Beauty Aronia	20	18" Ht.	Cont.	Space 3 - 3-1/2' O.C.
Dgn	<i>Deutzia gracilis</i> 'Nikko'	Nikko Slender Deutzia	29	18" Ht.	Cont.	Space 4' O.C.
Fgb	<i>Fothergilla gardenii</i> 'Beaver Creek'	Beaver Creek Dwarf Fothergilla	15	18" Ht.	Cont.	Space 3' O.C.
Smp	<i>Syringa meyeri</i> 'Palibin'	Meyer Lilac	3	9' Ht.	Cont.	5 Gal. min. Space 5' O.C.
<b>Perennials/Grasses/Groundcovers</b>						
als	<i>Allium tanguticum</i> 'Summer Beauty'	Summer Beauty Allium	16	1 Qt.	Cont.	Space 2' O.C.
bbs	<i>Baptisia x bicolor</i> 'Starfire Prairieblues'	Starfire Prairieblues Wild Indigo	11	1 Gal.	Cont.	Space 3' O.C.
dc	<i>Deschampsia cespitosa</i>	Tufted Hair Grass	12	1 Gal.	Cont.	Space 2' O.C.
gcb	<i>Geranium carolinense</i> 'Blokovo'	Blokovo Cranesbill	10	1 Qt.	Cont.	Space 2' O.C.
msg	<i>Miscanthus sinensis</i> 'Gracillimus'	N Maiden Grass	12	3 Gal.	Cont.	Space 3-1/2' O.C.
mcm	<i>Molinia caerulea</i> 'Moorflam'	Moorflamme Purple Moor Grass	19	1 Qt.	Cont.	Space 24 - 30" O.C. 'Moorhexe' acceptable
pvn	<i>Panicum virgatum</i> 'Northwind'	Northwind Switch Grass	16	2 Gal.	Cont.	Space 2 - 2-1/2' O.C.
saf	<i>Sedum 'Autumn Fire'</i>	Autumn Fire Sedum	10	1 Qt.	Cont.	Space 24" O.C.
sa	<i>Sesleria autumnalis</i>	Autumn Moor Grass	26	1 Qt.	Cont.	Space 24" O.C.

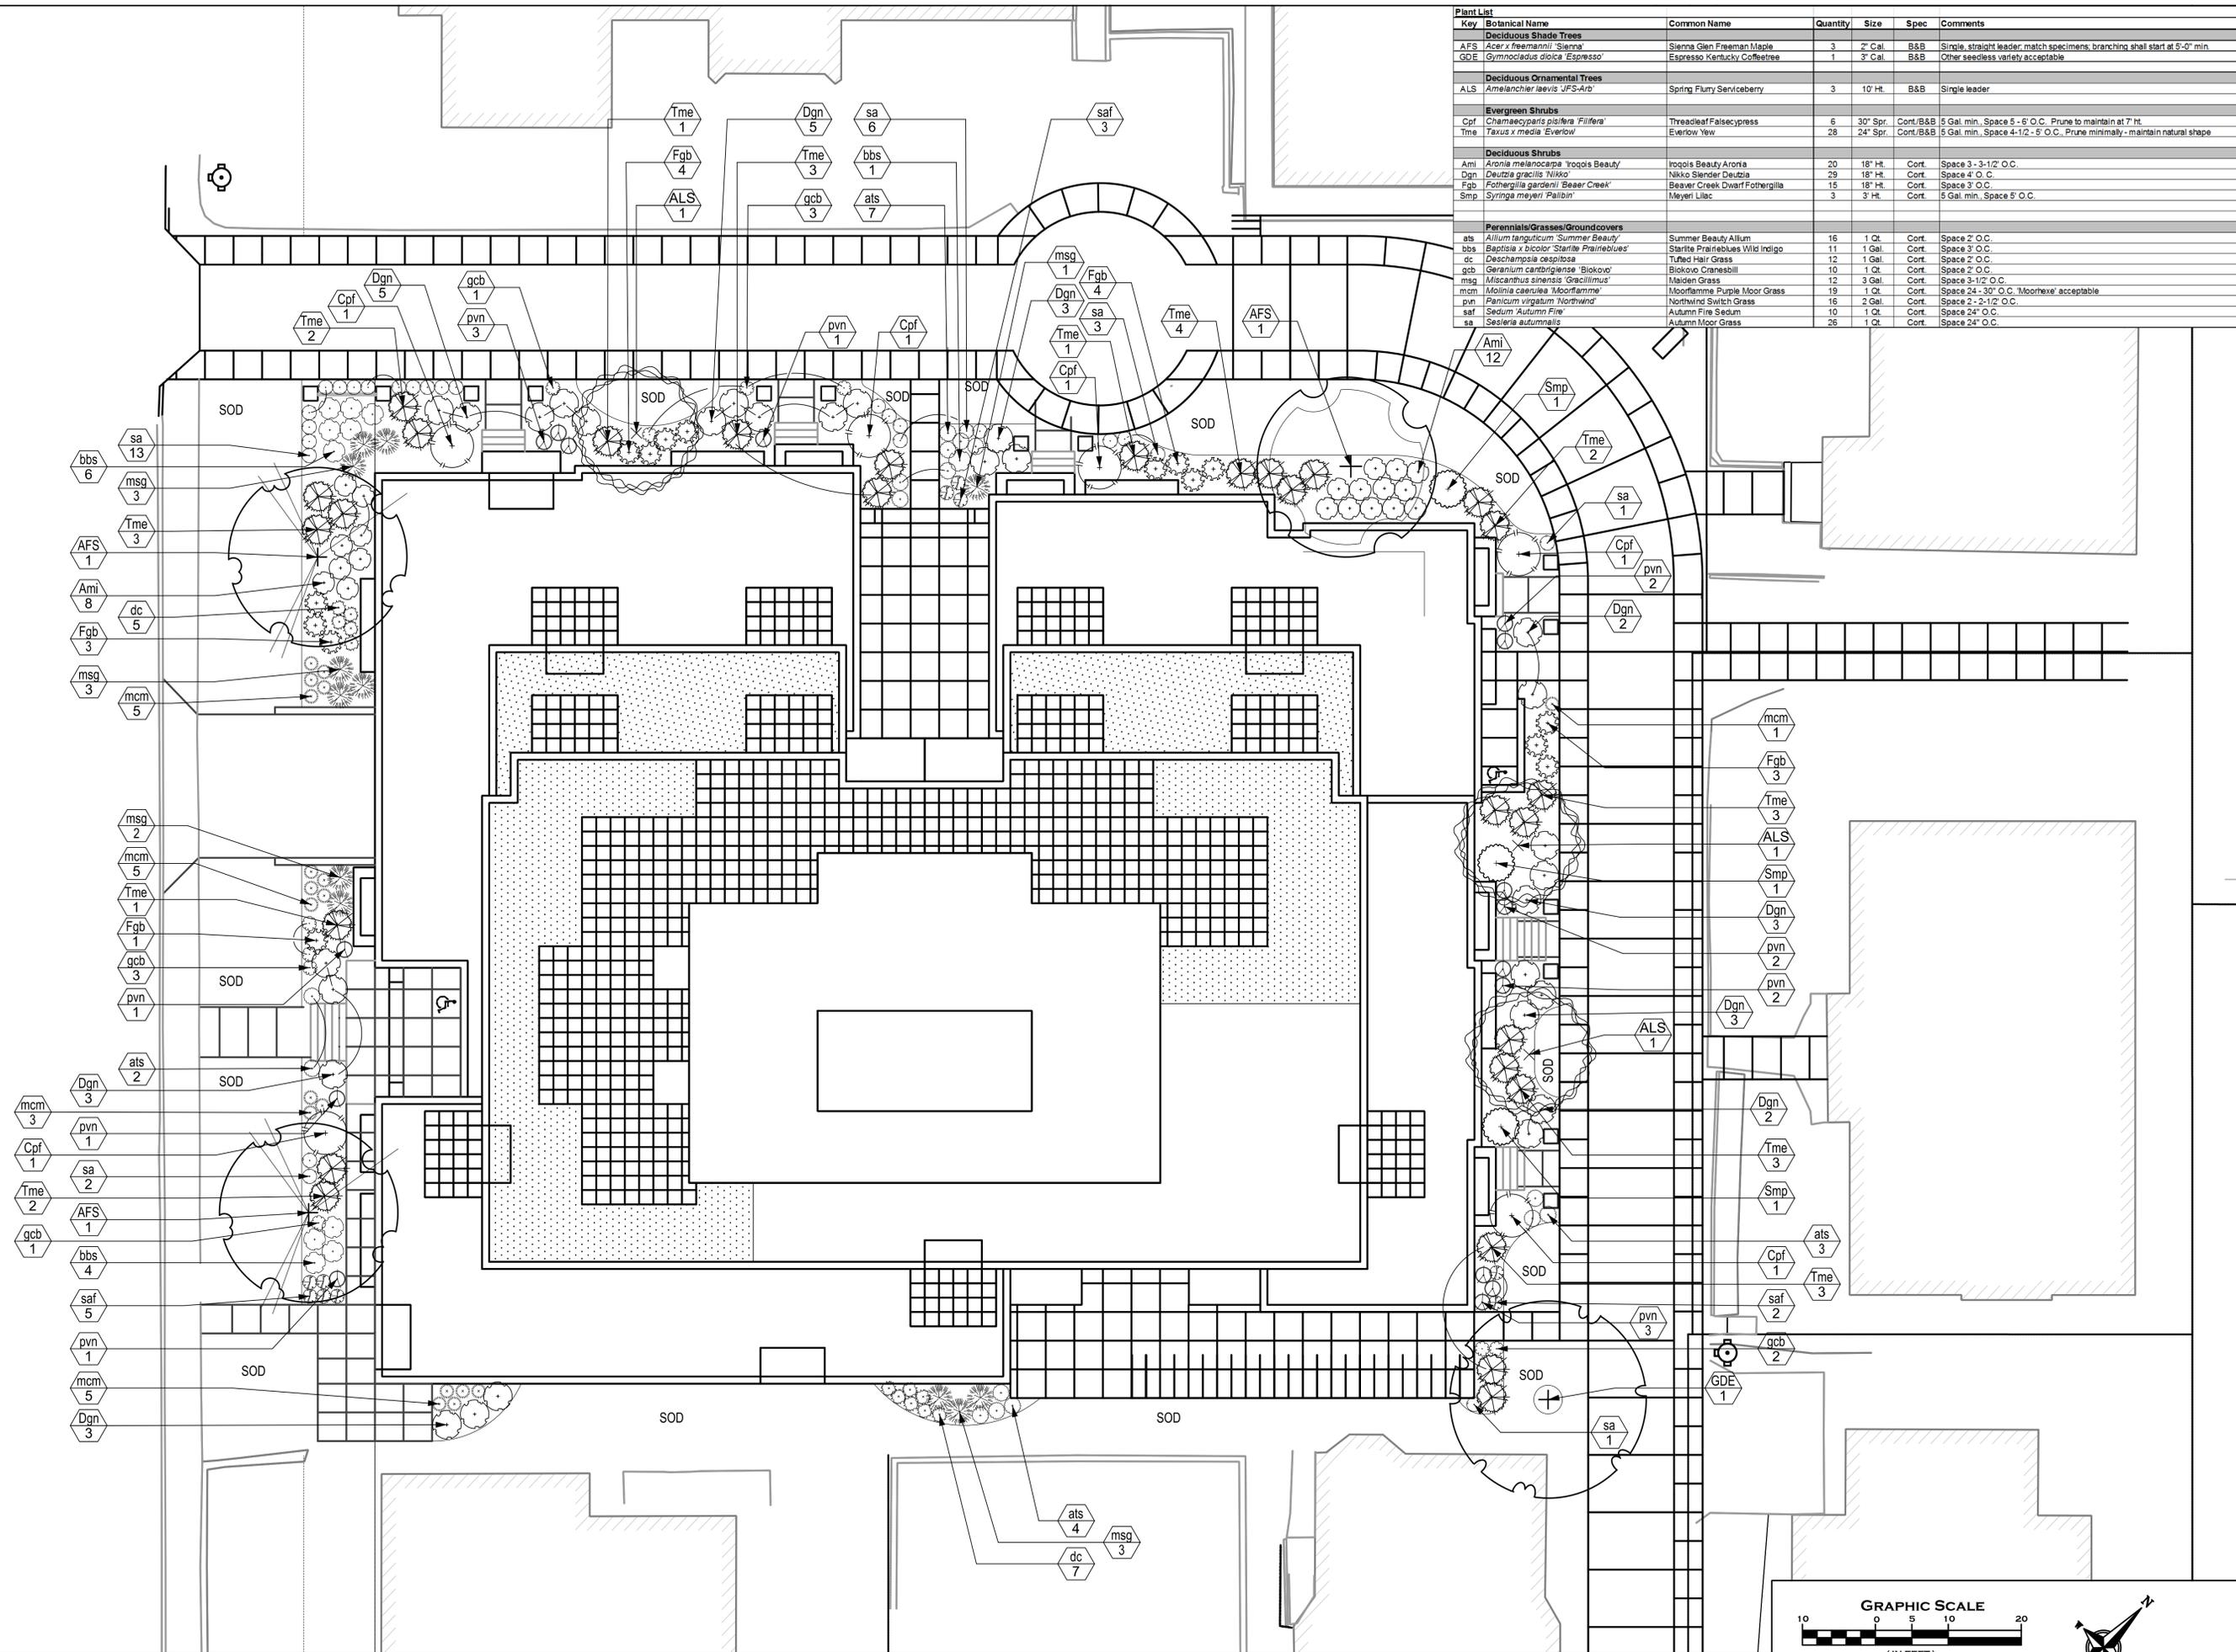

**PLANTING PLAN**  
 1"=10'-0"

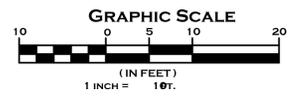


Revisions  
 Issued For Xxxxxx - January 1, 2012

Project Title  
 Houden Iota Court

625 N. Henry St.  
 Drawing Title  
 Overall Site Plan

Project No. 0834 Drawing No. L-1.0

This document contains confidential or proprietary information of Knothe & Bruce Architects. Neither the document nor the information herein is to be reproduced, distributed, used, or disclosed, either in whole or in part, except as specifically authorized by Knothe & Bruce Architects. Knothe & Bruce Architects is a Limited Liability Company of Wisconsin.

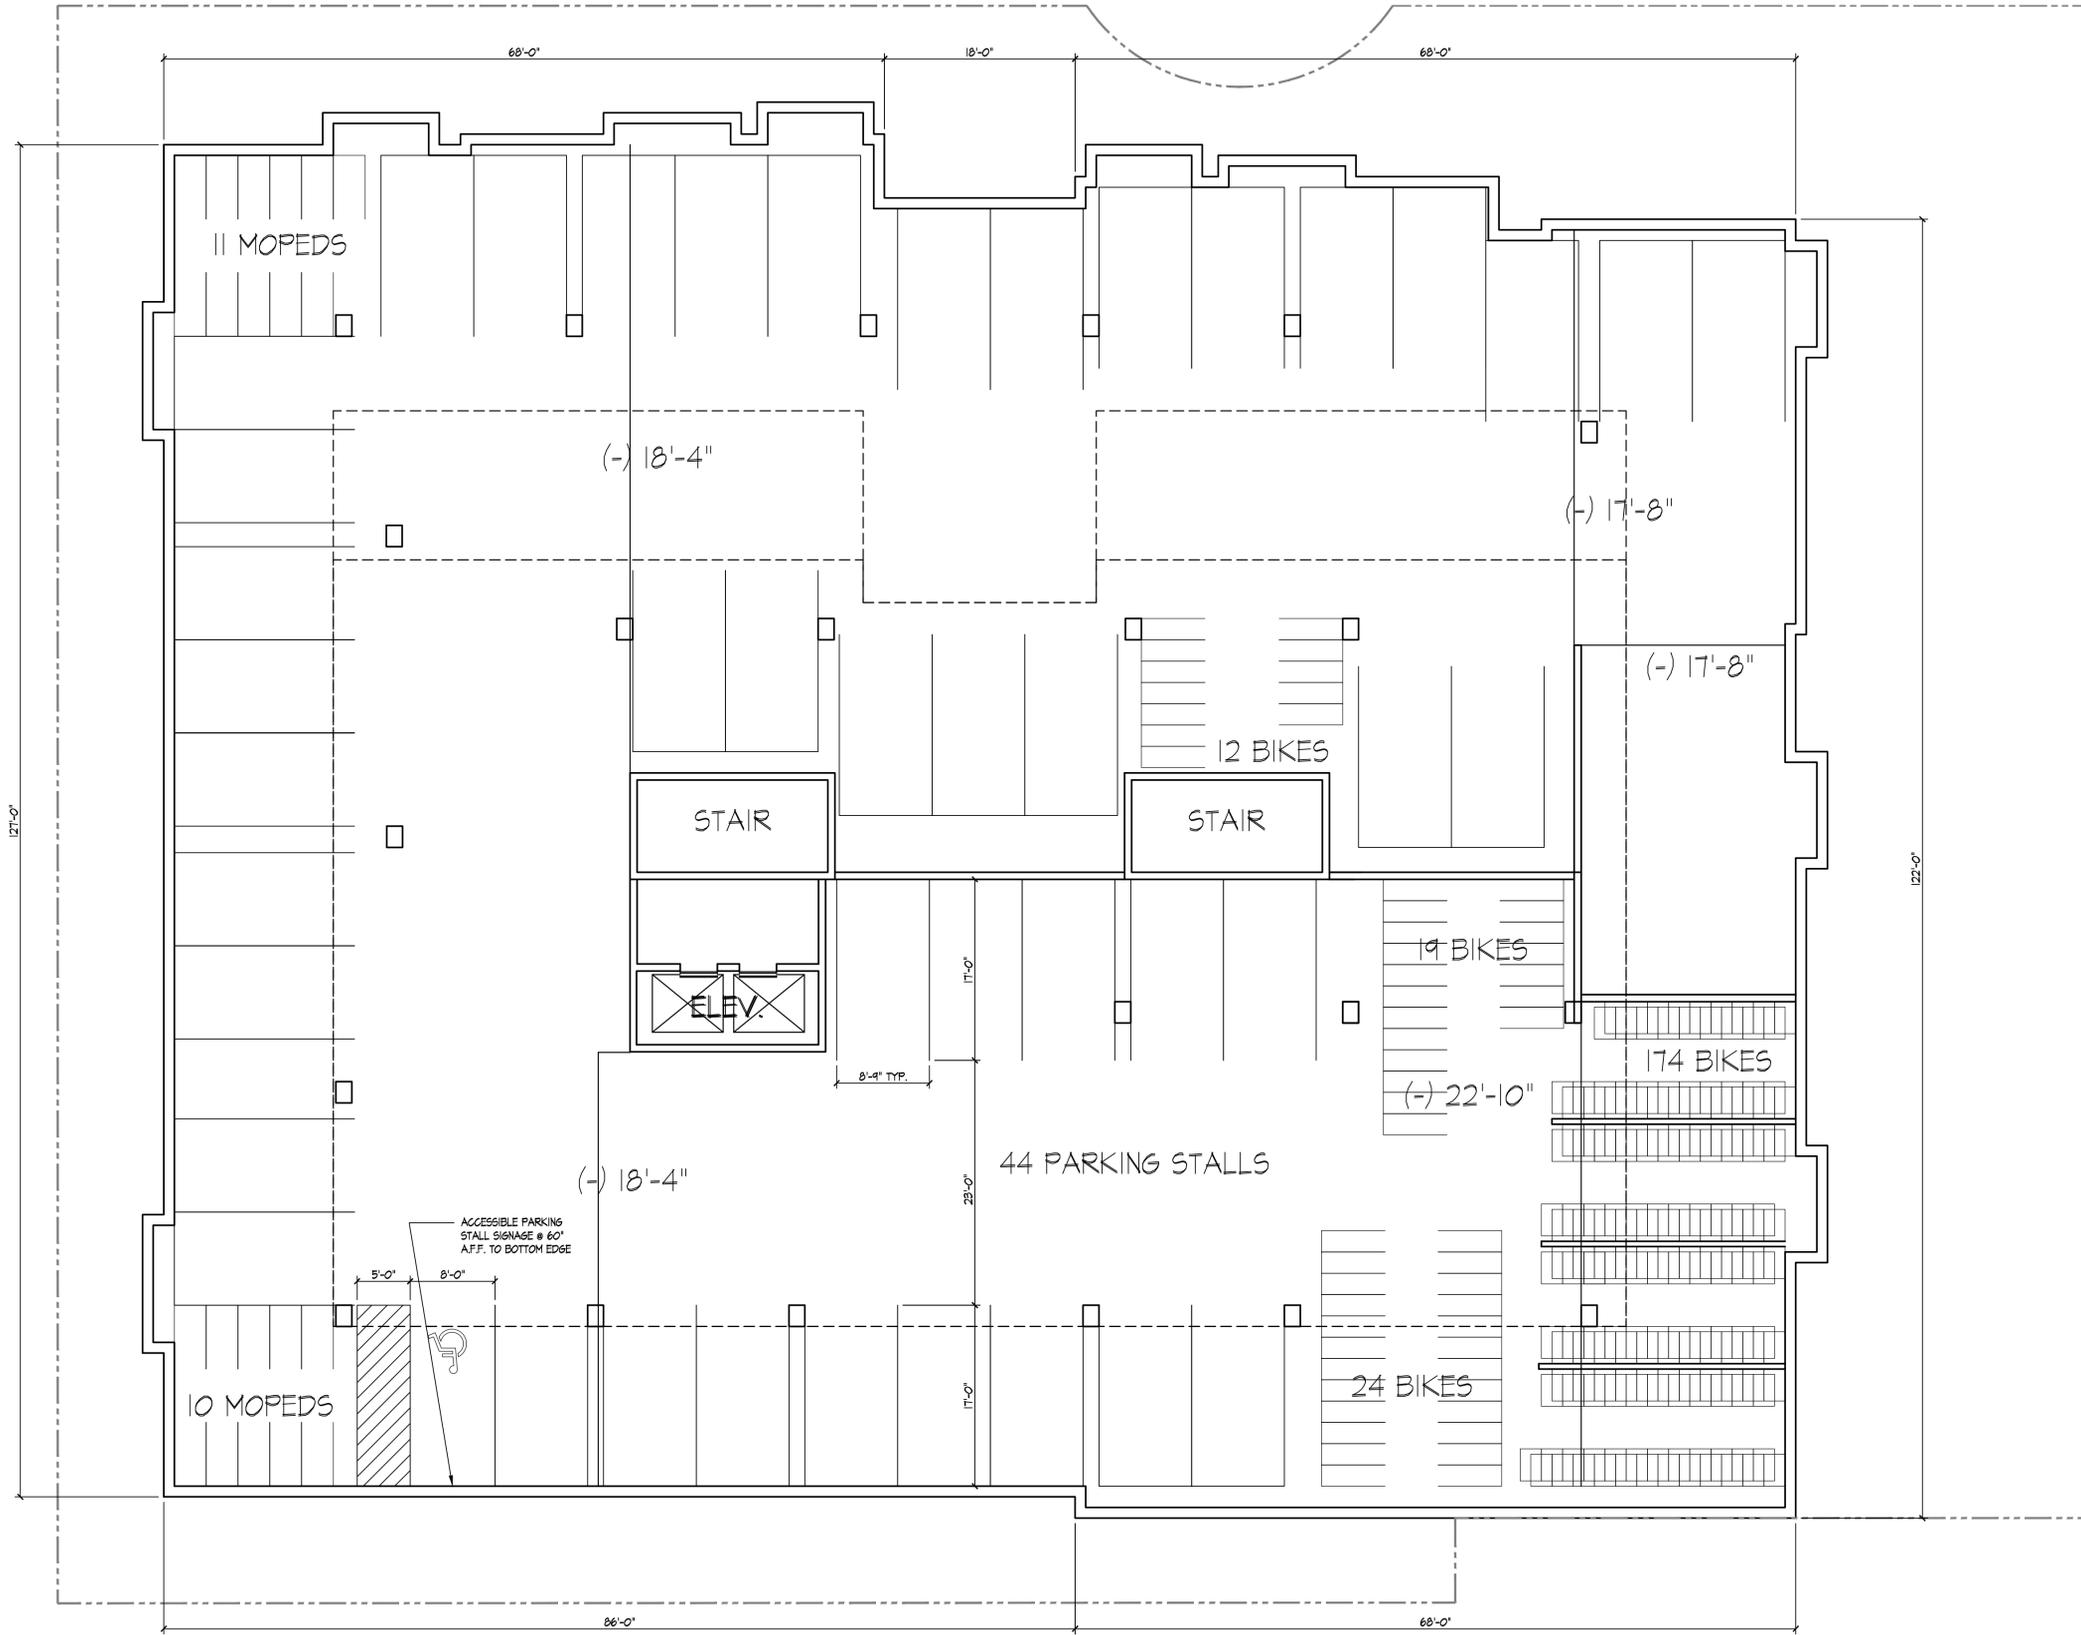

Revisions  
 Land Use Application - October 17, 2012

Project Title  
 Houden - Iota Court

625 N. Henry St.  
 Drawing Title  
 Parking Level | Plan

Project No. Drawing No.

0834 A-1.PI


This document contains confidential or proprietary information of Knothe & Bruce Architects. Neither the document nor the information herein is to be reproduced, distributed, copied or disclosed, either in whole or in part, except as specifically authorized by Knothe & Bruce Architects. Knothe & Bruce Architects is a Limited Liability Company of Wisconsin.



**PARKING LEVEL | PLAN**  
 1/8" = 1'-0"

Consultant

Notes

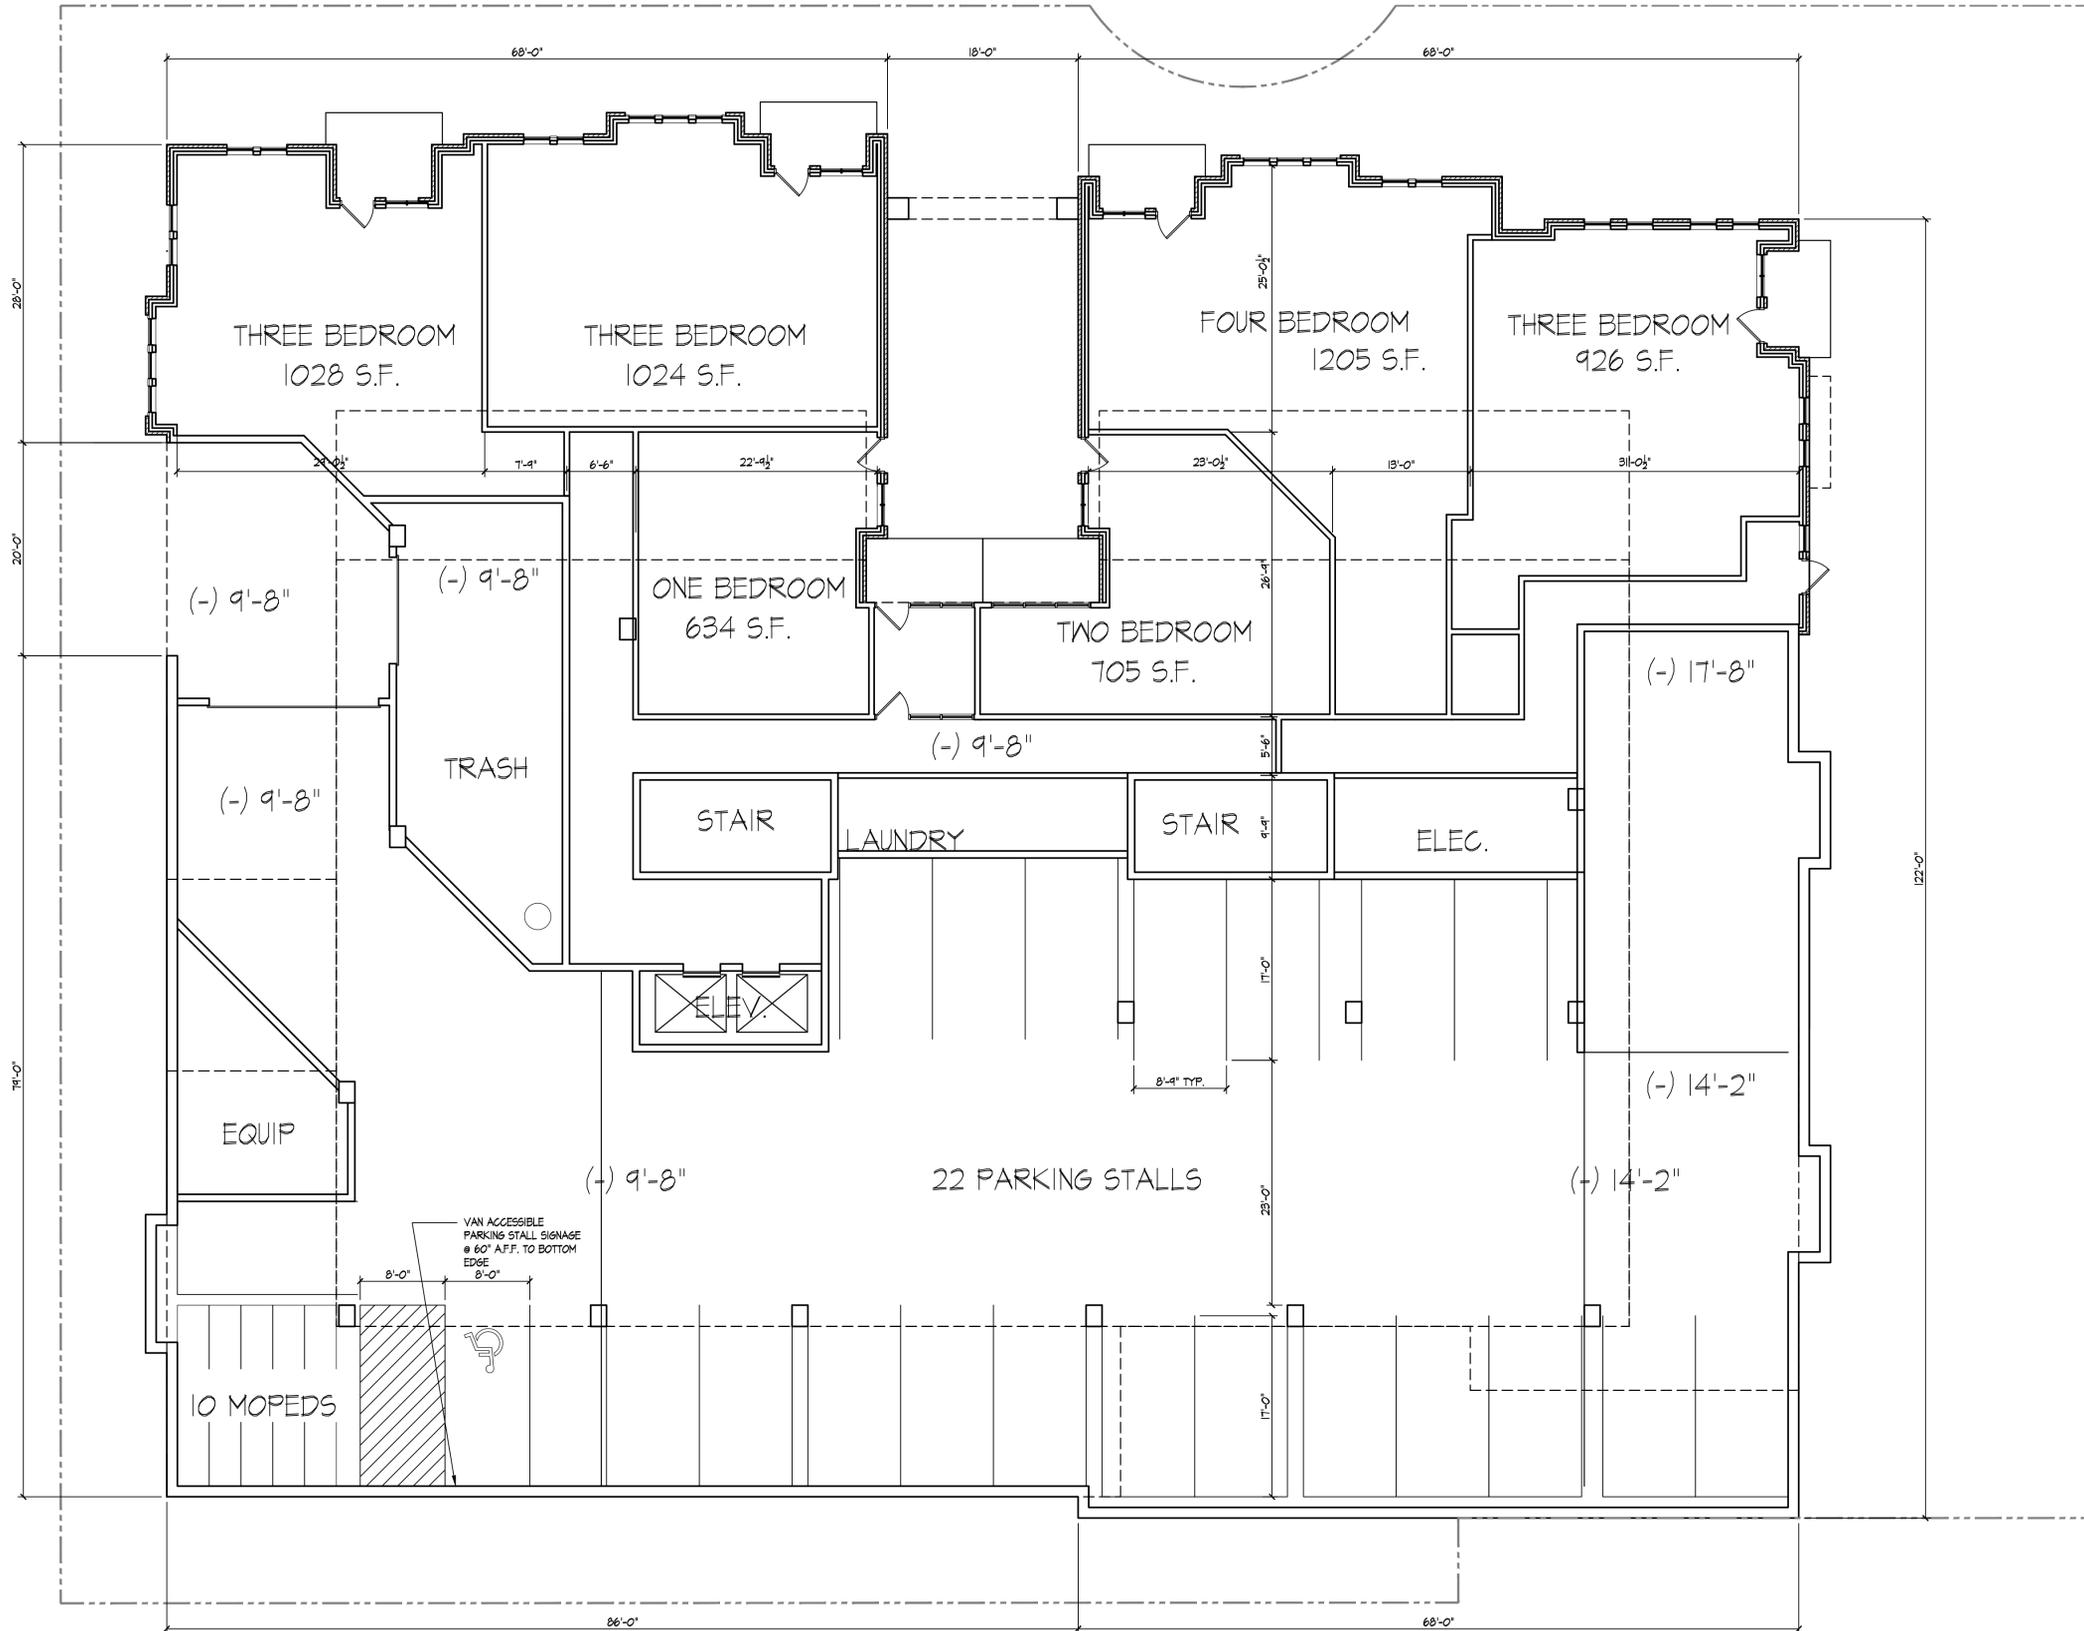

Revisions  
 Land Use Application - October 17, 2012

Project Title  
 Houden - Iota Court

625 N. Henry St.  
 Drawing Title  
 Ground Floor Plan

Project No. Drawing No.

0834 A-1.0


This document contains confidential or proprietary information of Knothe & Bruce Architects. Neither the document nor the information herein is to be reproduced, distributed, used or disclosed, either in whole or in part, except as specifically authorized by Knothe & Bruce Architects. Knothe & Bruce Architects is a Limited Liability Company of Wisconsin.



GROUND FLOOR PLAN  
 1/8" = 1'-0"

Consultant

Notes

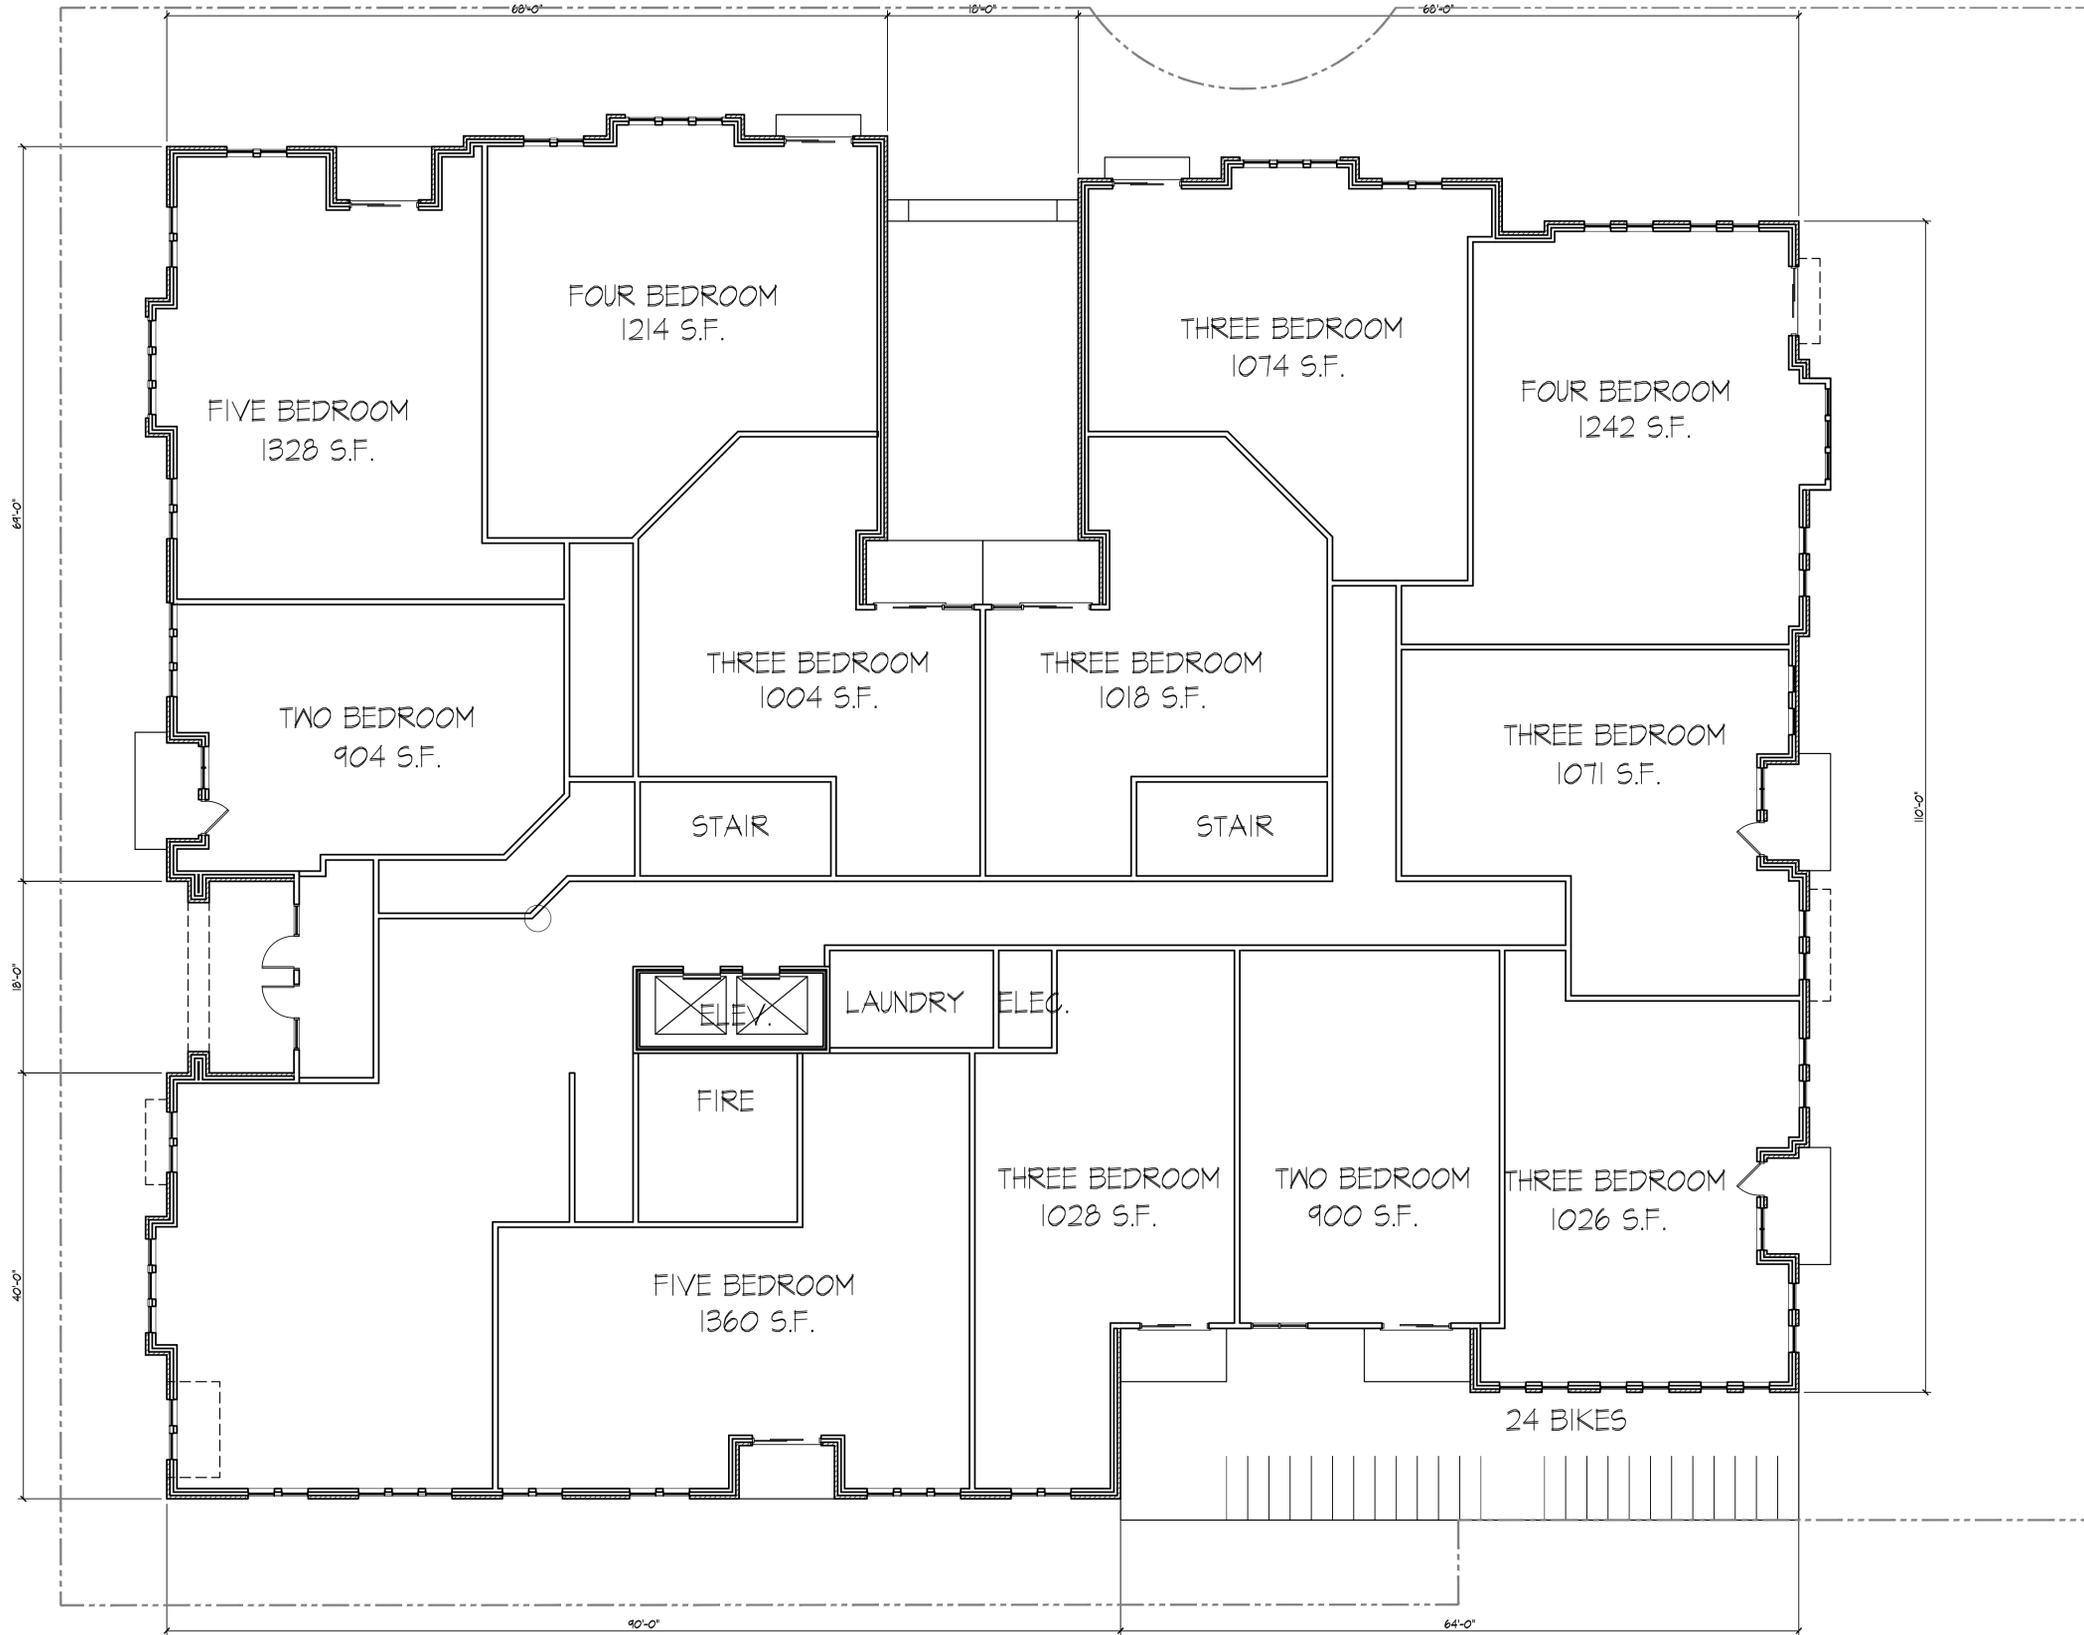

Revisions  
Land Use Application - October 17, 2012

Project Title  
Houden - Iota Court

625 N. Henry St.  
Drawing Title  
First Floor Plan

Project No. Drawing No.

0834 A-1.1


This document contains confidential or proprietary information of Knothe & Bruce Architects. Neither the document nor the information herein is to be reproduced, distributed, used or disclosed, either in whole or in part, except as specifically authorized by Knothe & Bruce Architects. Knothe & Bruce Architects is a Limited Liability Company of Wisconsin.



FIRST FLOOR PLAN  
1/8" = 1'-0"

Consultant

Notes

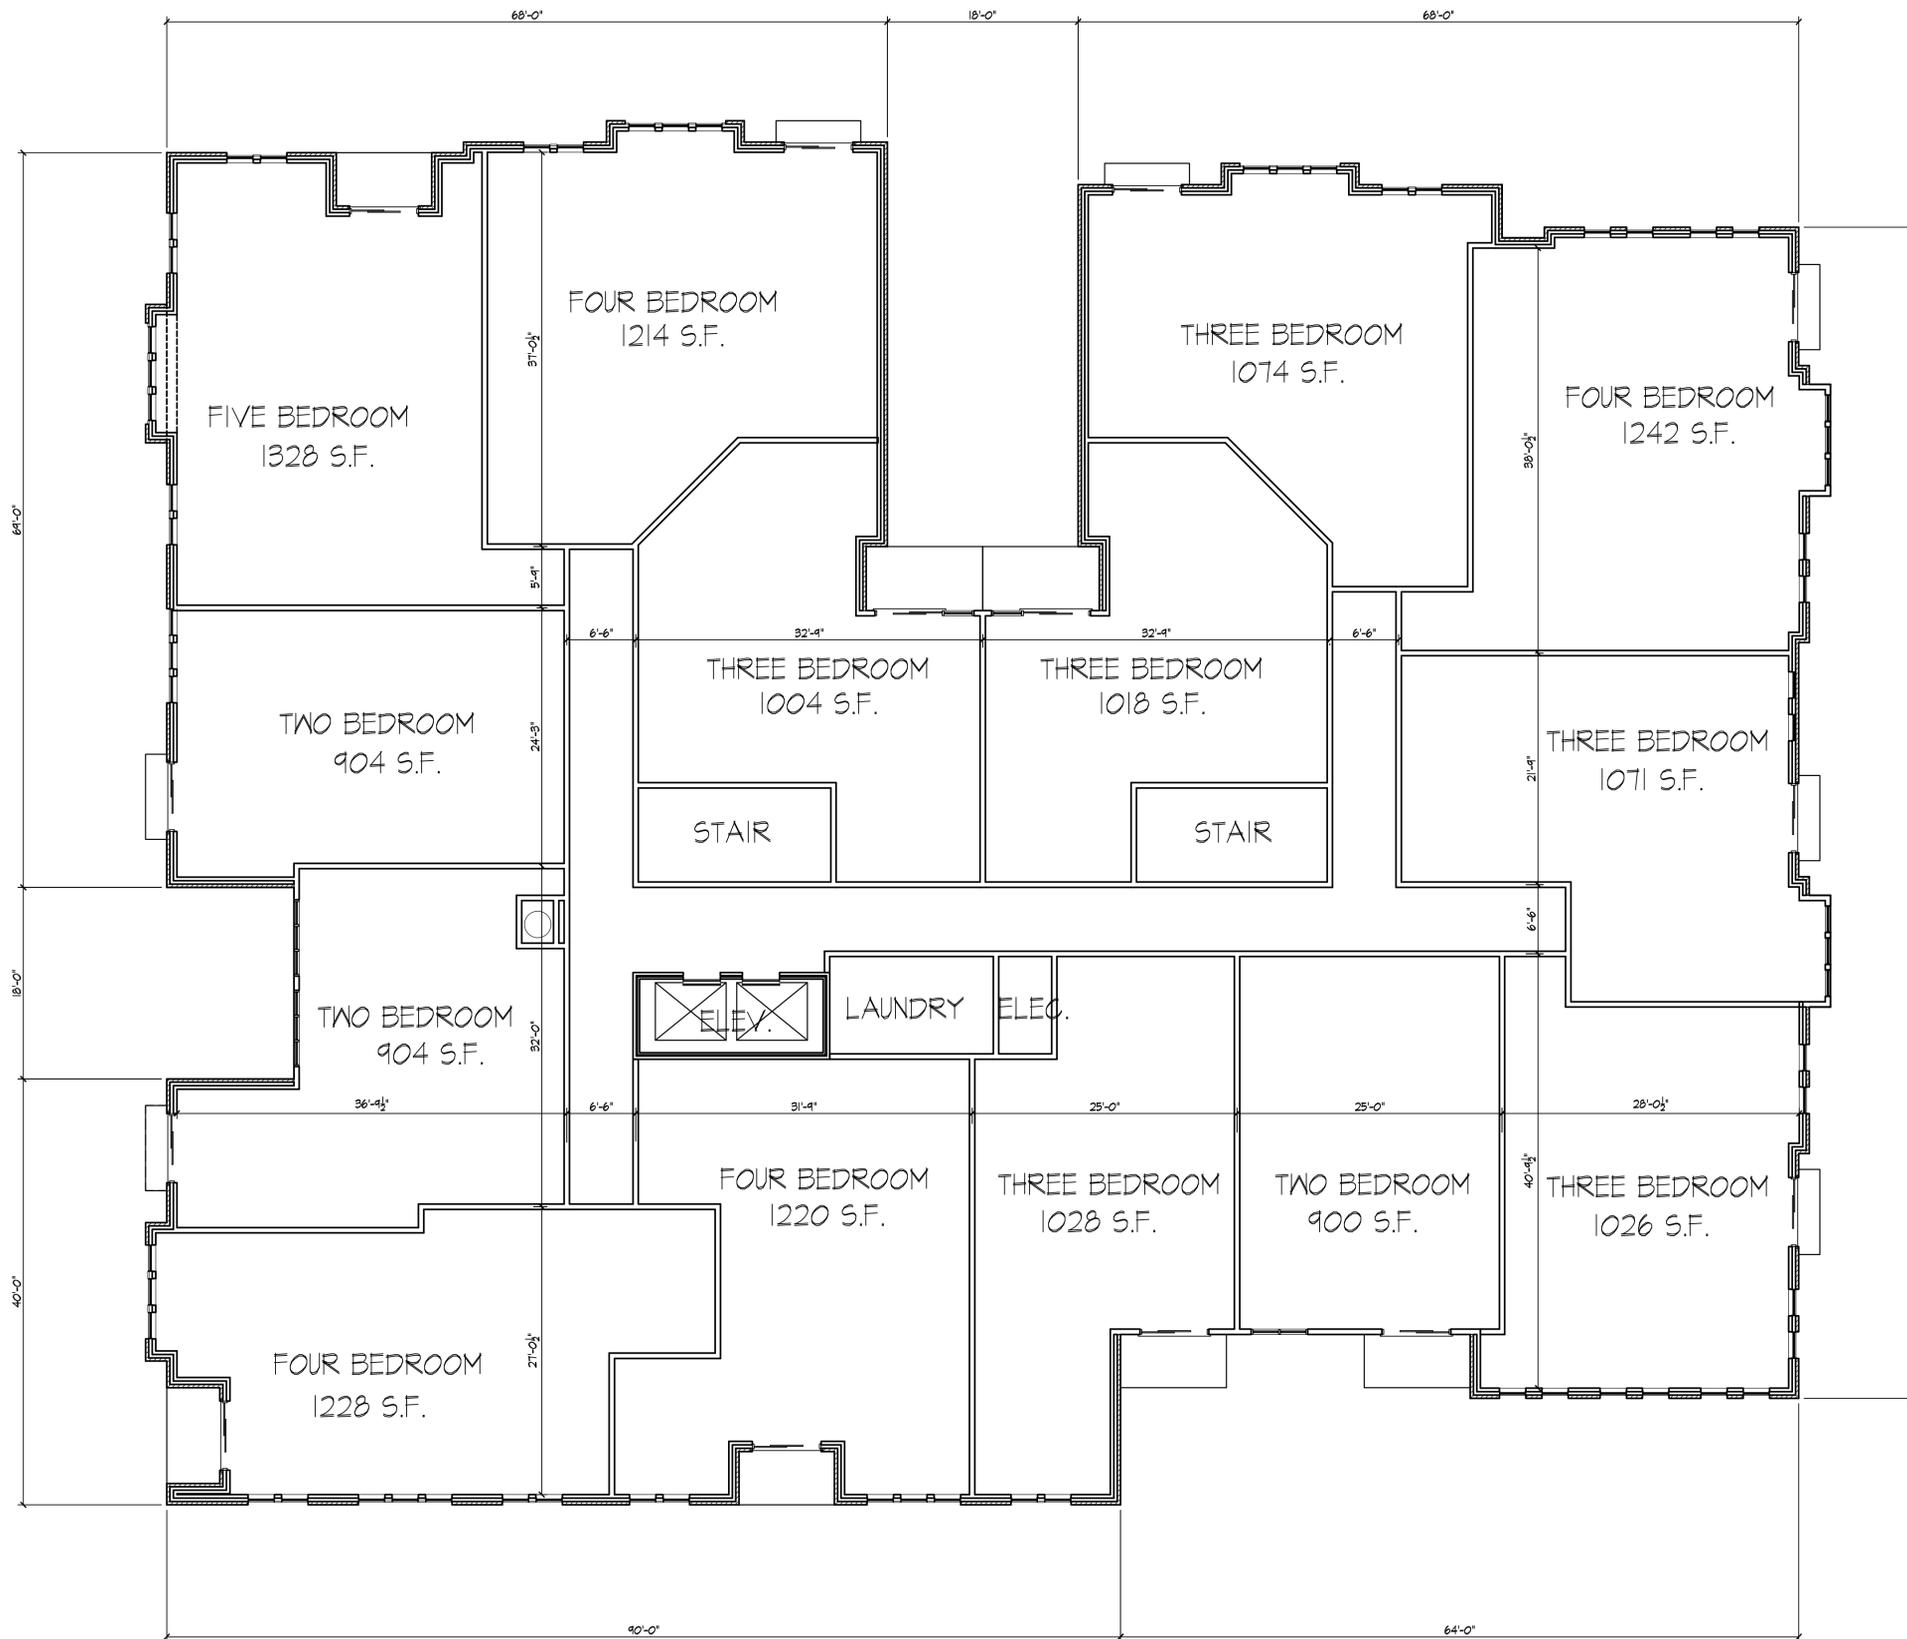

Revisions  
Land Use Application - October 17, 2012

Project Title  
Houden - Iota Court

625 N. Henry St.  
Drawing Title  
Second - Fourth Plan

Project No. Drawing No.

0834


A-1.2



○ SECOND -FOURTH FLOOR PLANS  
1/8" = 1'-0"

Consultant

Notes

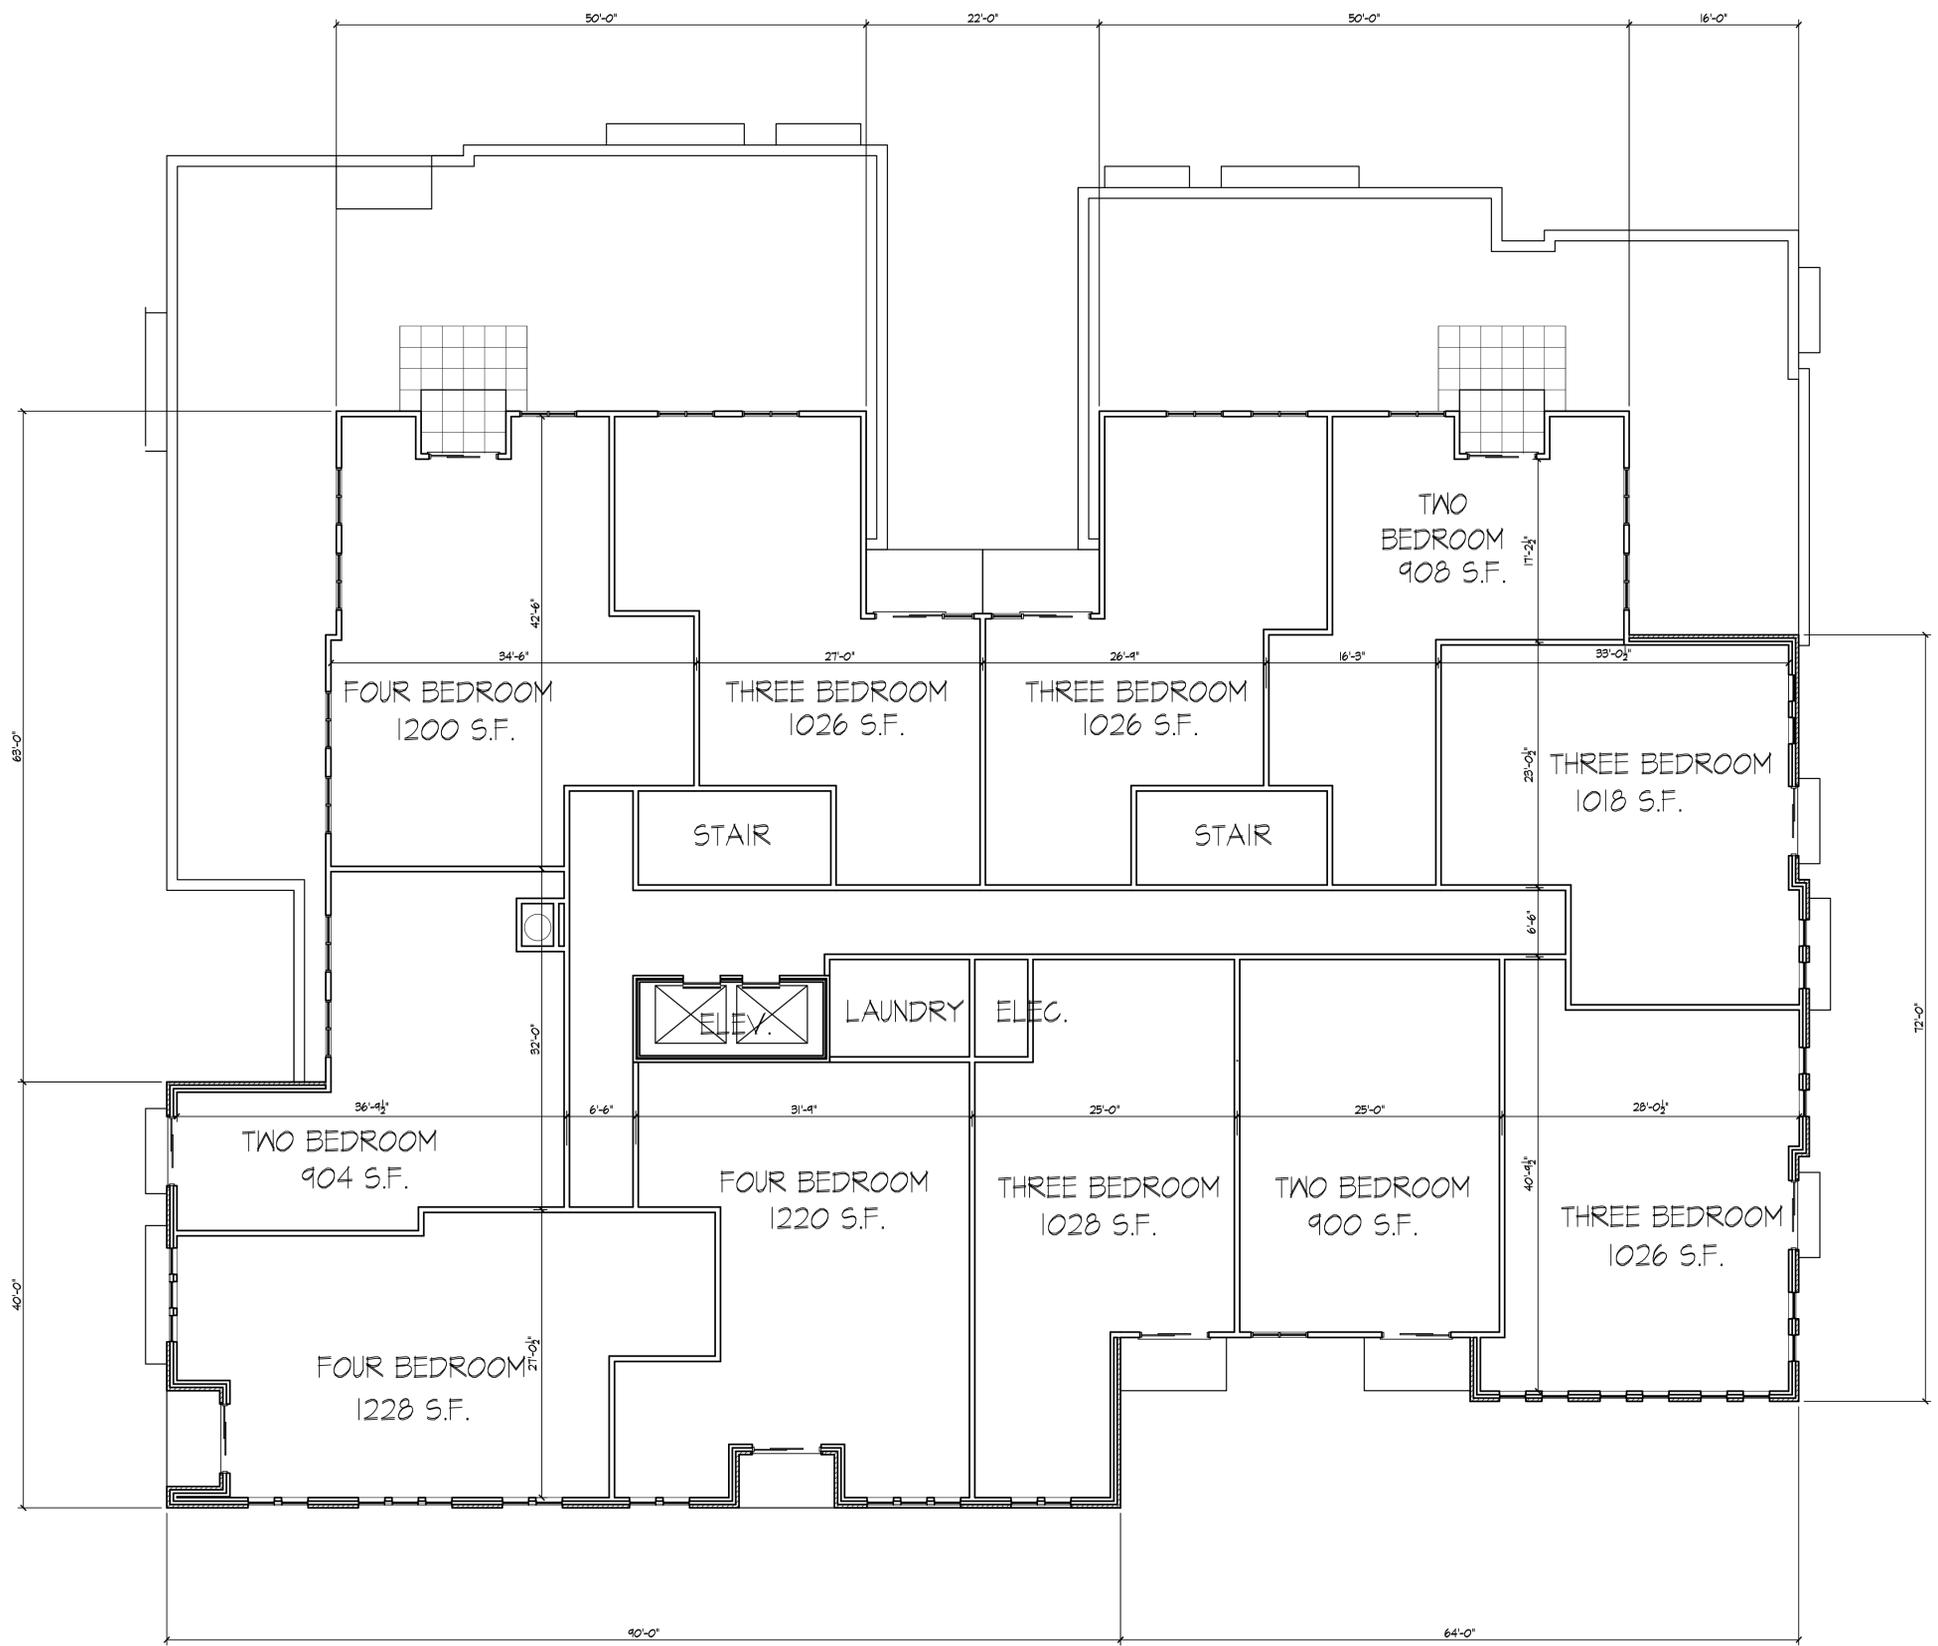

Revisions  
Land Use Application - October 17, 2012

Project Title  
Houden - Iota Court

625 N. Henry St.  
Drawing Title  
Fifth Floor Plan

Project No. Drawing No.

0834 A-1.3




**FIFTH FLOOR PLAN**  
1/8" = 1'-0"

This document contains confidential or proprietary information of Knothe & Bruce Architects. Neither the document nor the information herein is to be reproduced, distributed, copied or disclosed, either in whole or in part, except as specifically authorized by Knothe & Bruce Architects. Knothe & Bruce Architects is a Limited Liability Company of Wisconsin.

Consultant

Notes

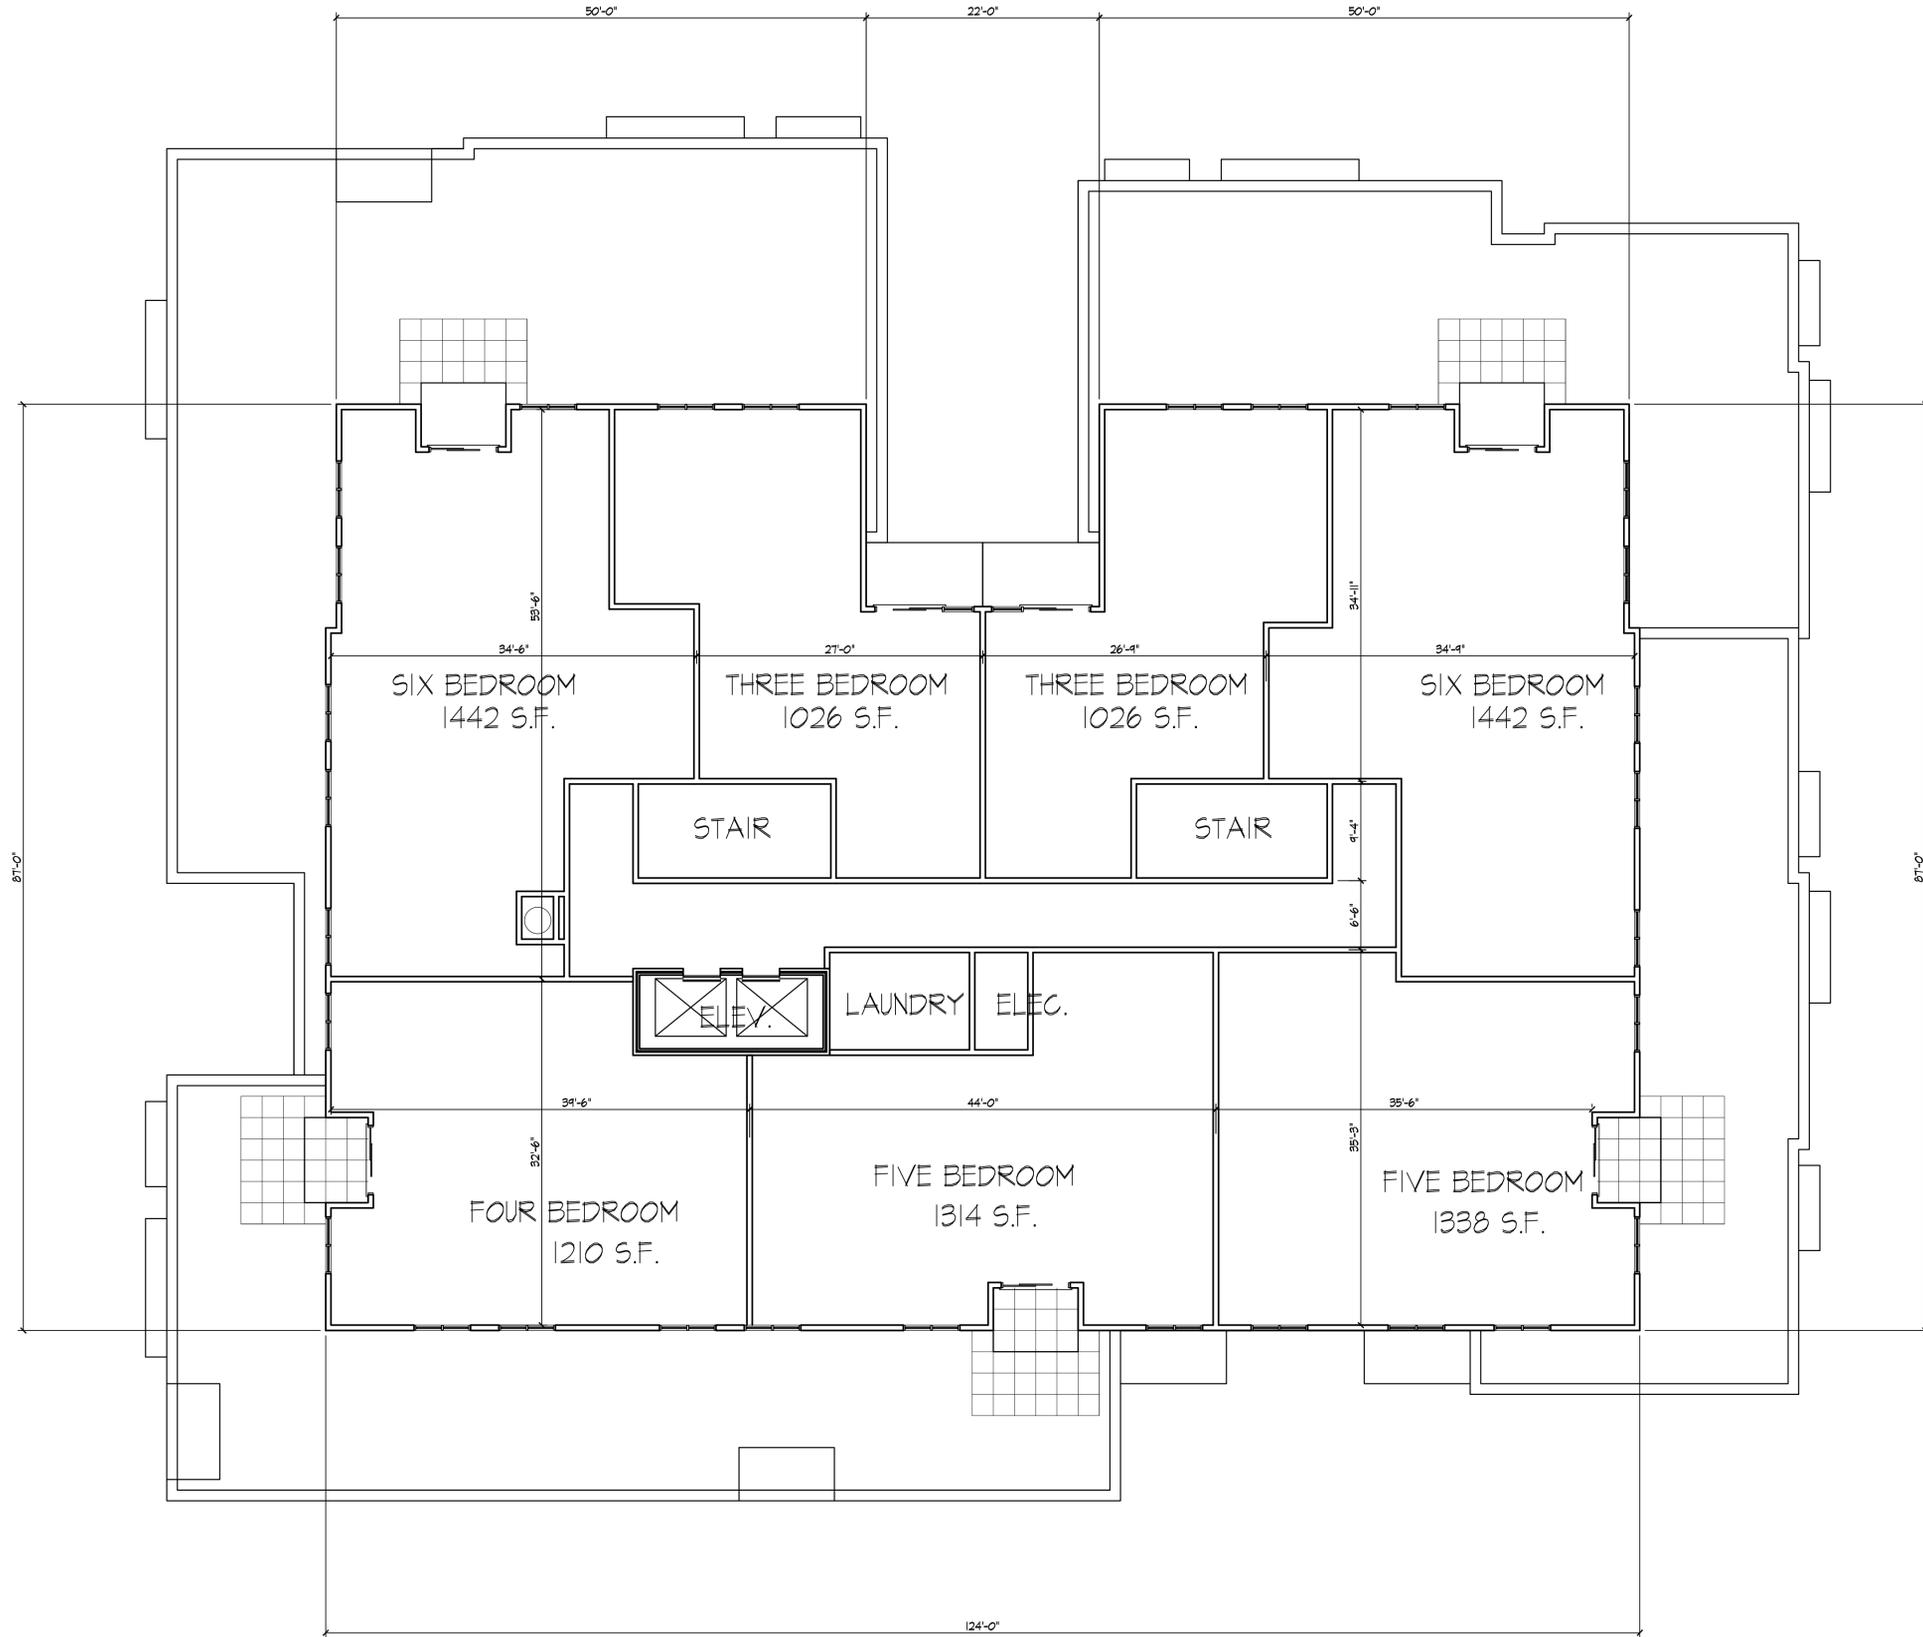

Revisions  
Land Use Application - October 17, 2012

Project Title  
Houden - Iota Court

625 N. Henry St.  
Drawing Title  
Sixth Floor Plan

Project No. Drawing No.


0834 A-1.4



**SIXTH FLOOR PLAN**  
1/8" = 1'-0"

Consultant

Notes

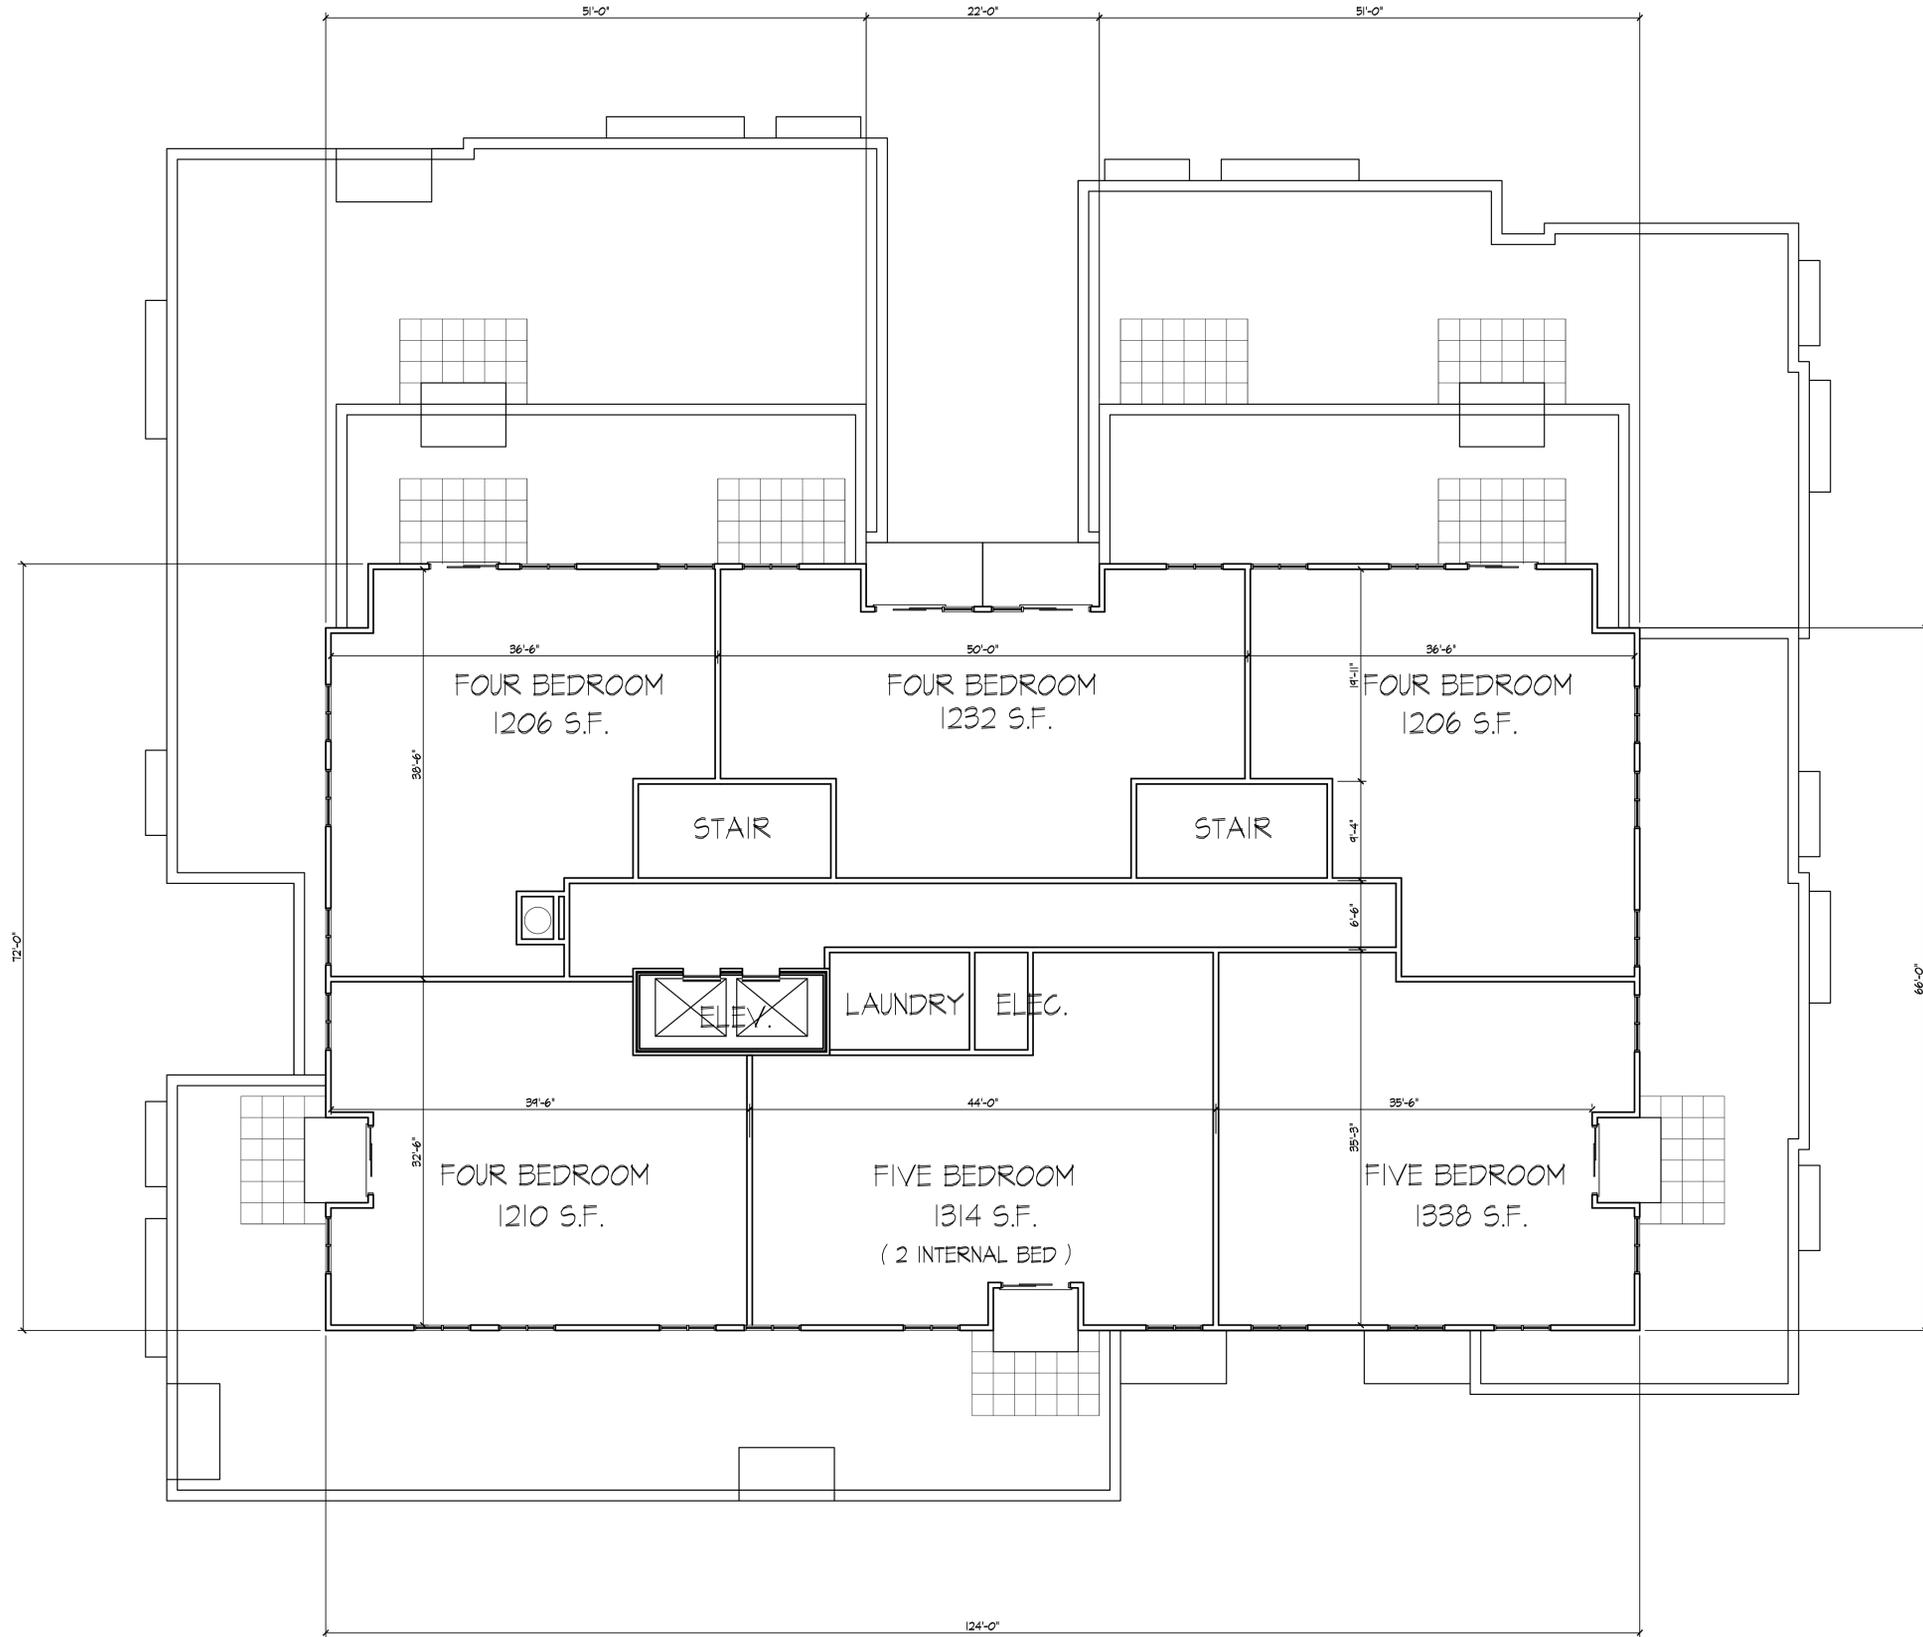

Revisions  
Land Use Application - October 17, 2012

Project Title  
Houden - Iota Court

625 N. Henry St.  
Drawing Title  
Seventh Floor Plan



**SEVENTH FLOOR PLAN**  
1/8" = 1'-0"


Project No. Drawing No.

0834 A-1.5

This document contains confidential or proprietary information of Knothe & Bruce Architects. Neither the document nor the information herein is to be reproduced, distributed, copied or disclosed, either in whole or in part, except as specifically authorized by Knothe & Bruce Architects. Knothe & Bruce Architects is a Limited Liability Company of Wisconsin.

Consultant

Notes

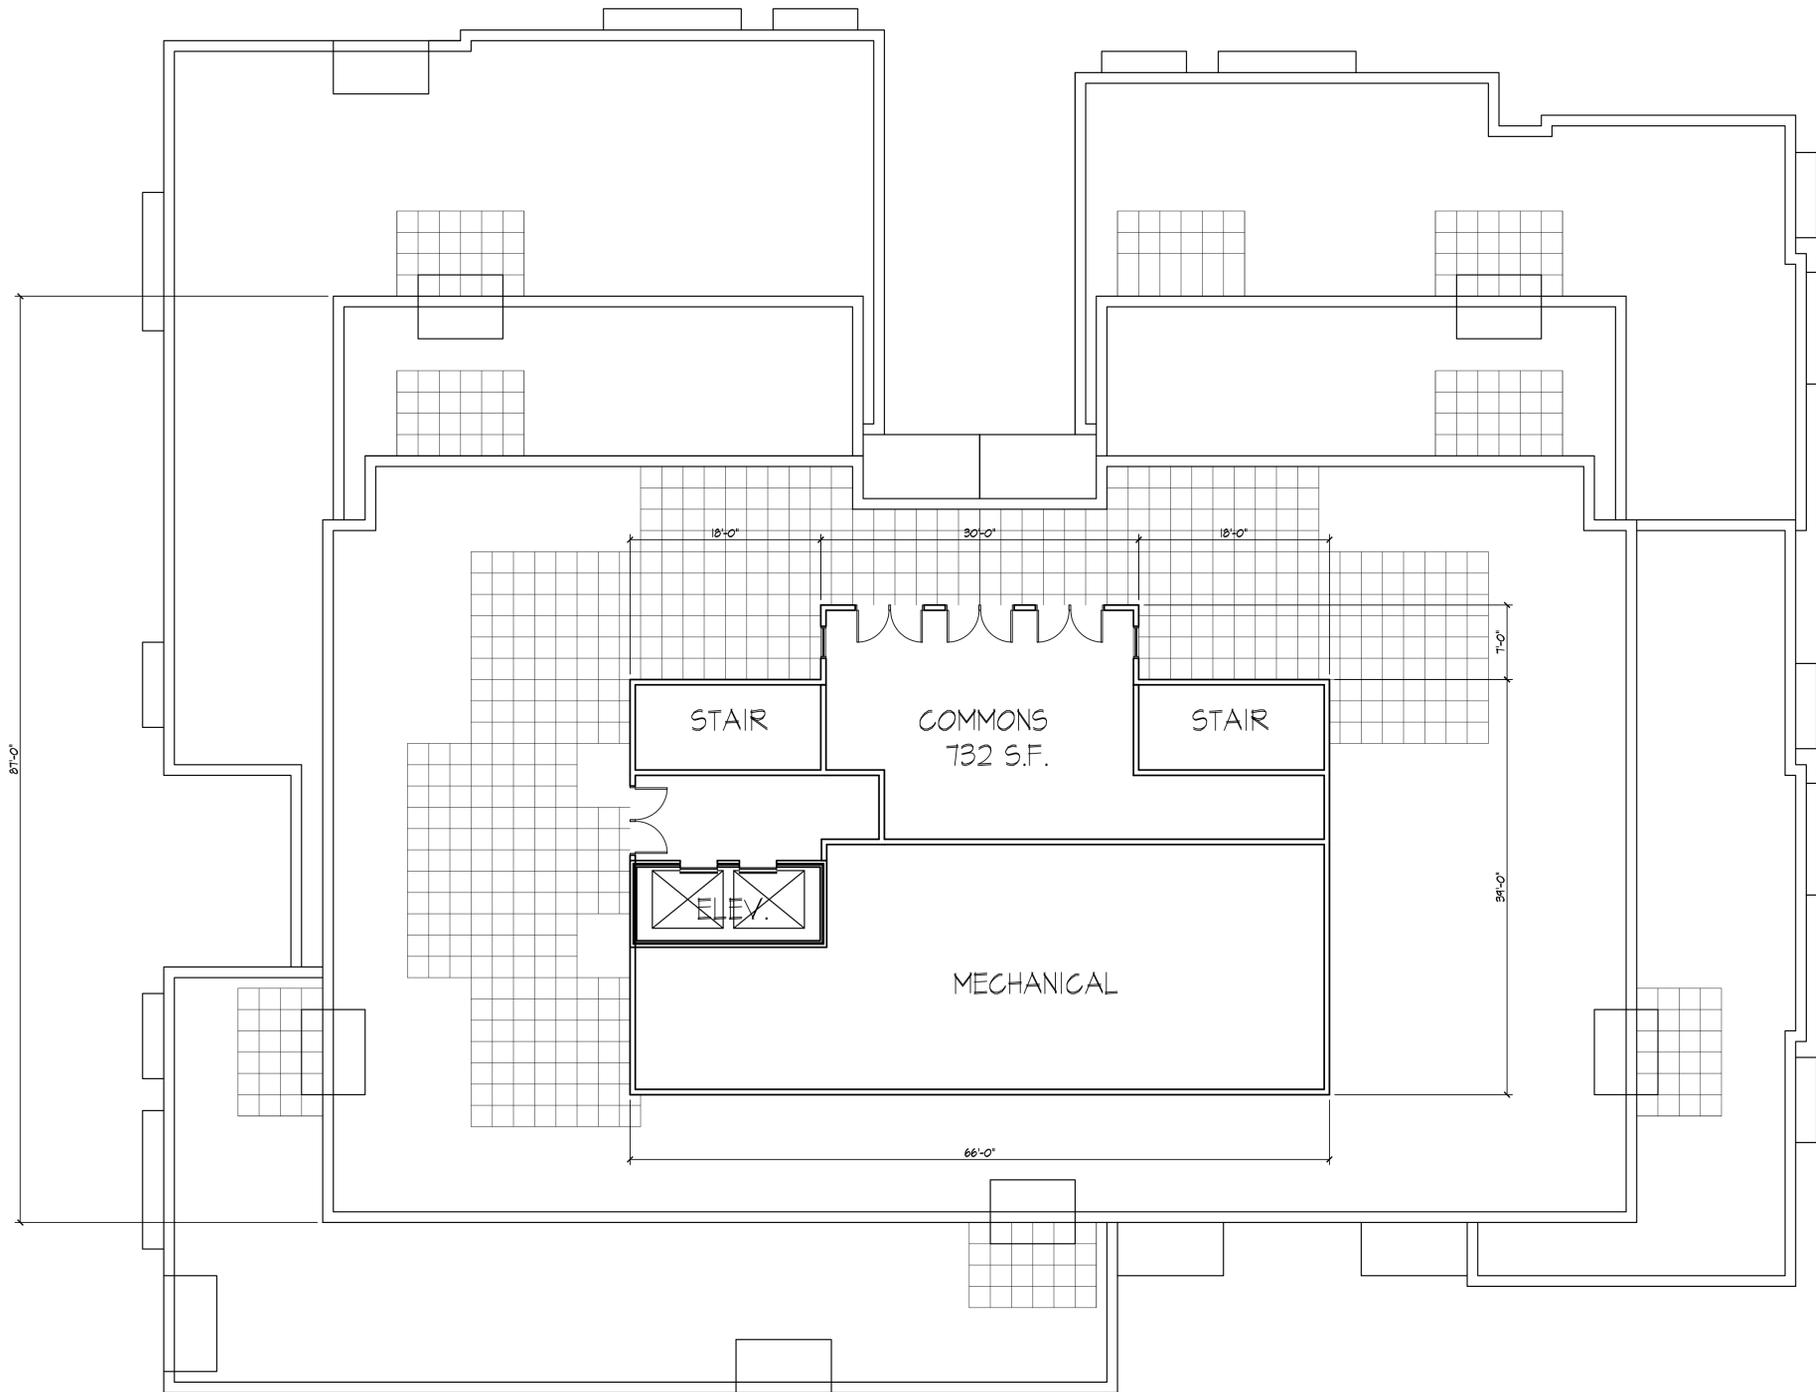

Revisions  
Land Use Application - October 17, 2012

Project Title  
Houden - Iota Court

625 N. Henry St.  
Drawing Title  
Penthouse Floor Plan

Project No. 0834 Drawing No. A-1.6




**PENTHOUSE FLOOR PLAN**  
1/8" = 1'-0"


This document contains confidential or proprietary information of Knothe & Bruce Architects. Neither the document nor the information herein is to be reproduced, distributed, copied or disclosed, either in whole or in part, except as specifically authorized by Knothe & Bruce Architects. Knothe & Bruce Architects is a Limited Liability Company of Wisconsin.

Consultant

Notes

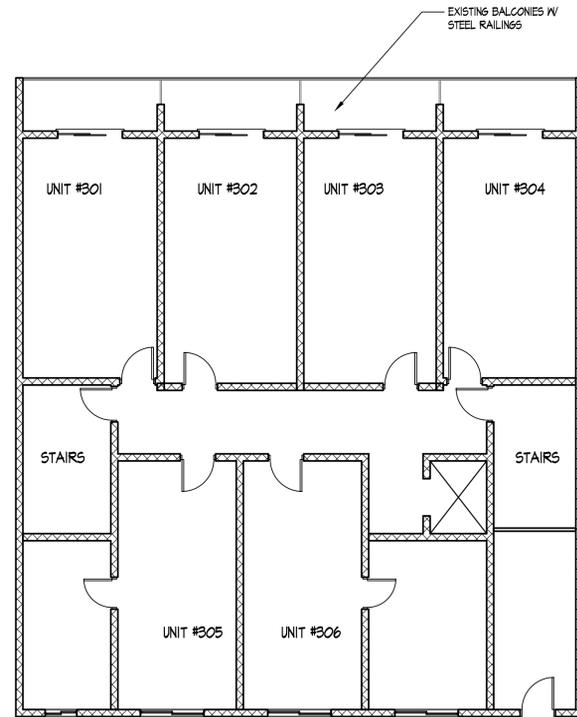

○ TYPICAL EXISTING FLOOR PLAN  
1/8" = 1'-0"

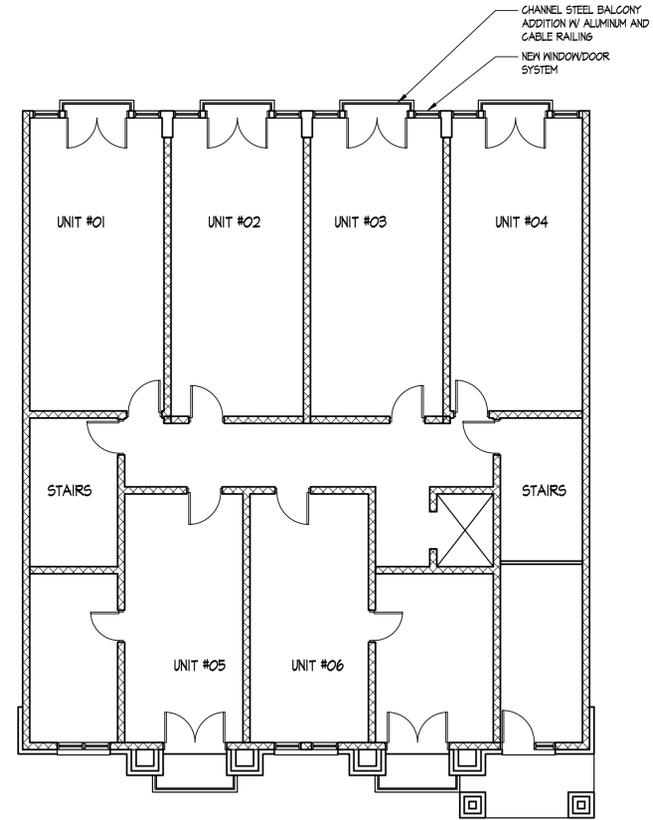

○ TYPICAL NEW FLOOR PLAN  
1/8" = 1'-0"



Revisions  
Land Use Application - October 17, 2012

Project Title  
Houden - Iota Court

625 N. Henry St.  
Drawing Title  
140 Iota Ct  
Typical Floor Plan

Project No. Drawing No.

0834 A-1.1A

This document contains confidential or proprietary information of Knothe & Bruce Architects. Neither the document nor the information herein is to be reproduced, distributed, copied or disclosed, either in whole or in part, except as specifically authorized by Knothe & Bruce Architects. Knothe & Bruce Architects is a Limited Liability Company of Wisconsin.

Consultant

Notes



**ELEVATION ALONG HENRY STREET**  
1/8" = 1'-0"

Revisions  
Land Use Application - October 17, 2012

Project Title  
**Houden - Iota Court**

625 N. Henry St.  
Drawing Title  
**Elevation along  
Henry Street**

Project No.

Drawing No.

**0834**

**A-2.1**

This document contains confidential or proprietary information of Knothe & Bruce Architects. Neither the document nor the information herein is to be reproduced, distributed, copied or disclosed, either in whole or in part, except as specifically authorized by Knothe & Bruce Architects. Knothe & Bruce Architects is a Limited Liability Company of Wisconsin.

Consultant

Notes



Revisions  
Land Use Application - October 17, 2012

**ELEVATION ALONG IOTA COURT**  
1/8" = 1'-0"

Project Title  
**Houden - Iota Court**

625 N. Henry St.  
Drawing Title  
**Elevation along  
Iota Court**

Project No. Drawing No.

**0834 A-2.2**

This document contains confidential or proprietary information of Knothe & Bruce Architects. Neither the document nor the information herein is to be reproduced, distributed, copied or disclosed, either in whole or in part, except as specifically authorized by Knothe & Bruce Architects. Knothe & Bruce Architects is a Limited Liability Company of Wisconsin.

Consultant

Notes



**NORTHEAST ELEVATION**  
1/8" = 1'-0"

Revisions  
Land Use Application - October 17, 2012

Project Title  
**Houden - Iota Court**

625 N. Henry St.  
Drawing Title  
**NorthEast Elevation**

Project No. Drawing No.  
**0834 A-2.3**

This document contains confidential or proprietary information of Knothe & Bruce Architects. Neither the document nor the information herein is to be reproduced, distributed, copied, or disclosed, either in whole or in part, except as specifically authorized by Knothe & Bruce Architects. Knothe & Bruce Architects is a Limited Liability Company of Wisconsin.

Consultant

Notes



Revisions  
Land Use Application - October 17, 2012

**SOUTHEAST ELEVATION**  
1/8" = 1'-0"

Project Title  
**Houden - Iota Court**

Drawing Title  
**SouthEast Elevation**

Project No.

**0834**

Drawing No.

**A-2.4**



2 PARTIAL HENRY STREET DETAILED ELEVATION  
A-2.5 3/16" = 1'-0"



1 PARTIAL NORTHEAST DETAILED ELEVATION  
A-2.5 3/16" = 1'-0"

Revisions  
Land Use Application - October 17, 2012

Project Title  
Houden - Iota Court


625 N. Henry St.  
Drawing Title  
Partial Elevations

Project No. Drawing No.  
0834 A-2.5

This document contains confidential or proprietary information of Knothe & Bruce Architects. Neither the document nor the information herein is to be reproduced, distributed, copied or disclosed, either in whole or in part, except as specifically authorized by Knothe & Bruce Architects. Knothe & Bruce Architects is a Limited Liability Company of Wisconsin.

Consultant


Notes

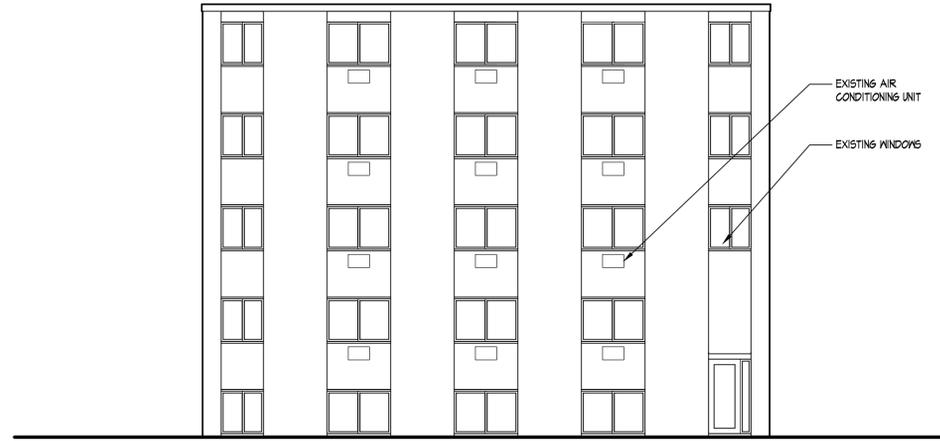


EXISTING SOUTHEAST ELEVATION  
1/8" = 1'-0"



NEW SOUTHEAST ELEVATION  
1/8" = 1'-0"

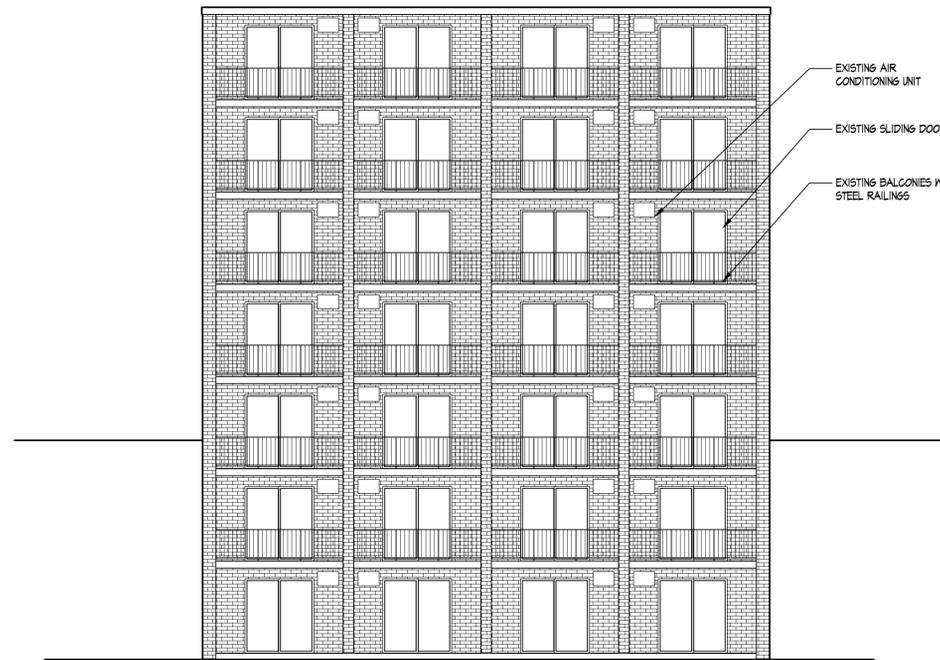

EXISTING NORTHWEST ELEVATION  
1/8" = 1'-0"

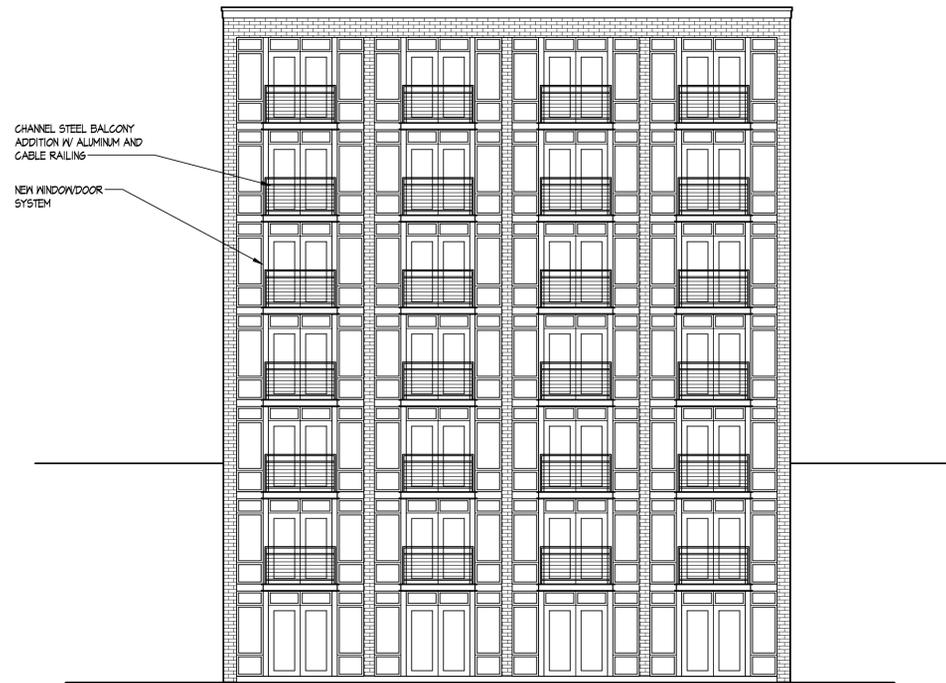

NEW NORTHWEST ELEVATION  
1/8" = 1'-0"

Revisions  
Land Use Application - October 17, 2012

Project Title  
Houden - Iota Court

625 N. Henry St.  
Drawing Title  
140 Iota Ct Elevations

Project No. Drawing No.

0834 A-2.6

This document contains confidential or proprietary information of Knothe & Bruce Architects. Neither the document nor the information herein is to be reproduced, distributed, copied or disclosed, either in whole or in part, except as specifically authorized by Knothe & Bruce Architects. Knothe & Bruce Architects is a Limited Liability Company of Wisconsin.



Henry Street Elevation



Iota Court Elevation



Iota Court Development  
**Elevations**



PERSPECTIVE LOOKING NORTHWEST AT HENRY STREET

148 Langdon Street  
**Perspectives**

October 7, 2012  
#0804

**KNOTHE  
& BRUCE**  
*architects*