



# Change of Premises

Fee: \$25.00

City of Madison Clerk  
210 MLK Jr Blvd, Room 103  
Madison, WI 53703  
licensing@cityofmadison.com  
608-266-4601

(Agenda Item Number)

(Legistar file number)

LICPCH-2022-00393  
(License number)

13  
(Alder District #) (Police Sector)

Office Use Only

Class A:  Beer,  Liquor,  Cider  
Class B:  Beer,  Liquor,  
 Class C Wine

### Licensed Premises Information

This application modifies existing alcohol license number: Lic Lib 2018 00038

Business dba Name: Madison chocolate Company

Licensed Address: 729 Glenway street

Liquor/Beer Agent Name: Meghan Hile

.01 % Alcohol, 40 % Food, 59.9 % Other  
coffee drinks Alder, District #: TAG EVERS 13 Police Sector: Midtown

### Corporate Information

Business Legal Name (as on WI State Sellers Permit): Meghan Hile

Business Mailing Address: 610 Piper Drive

Business Contact Name, Position: Meghan Hile Founder

Business Phone: 608-286-1154 Business Email: info@madisonchocolate.com

Current Capacity (indoor): 27

Current Capacity (outdoor): 6

Proposed Capacity (indoor): 27

Proposed Capacity (outdoor): 30

If your capacity is increasing, contact Building Inspection: (608) 266-4551, [binspection@cityofmadison.com](mailto:binspection@cityofmadison.com)

Change is:  Permanent  Temporary (from \_\_\_\_\_ until \_\_\_\_\_)  
Date Date


Is this change related to a Roadway Café Expansion License/Roadway Permit:  Yes or  No

Description of Changes (include approximate measurements, and fencing, if necessary):  
none

Detailed Floor Plans included (required)

Meghan Hile, May 10, 2022  
Authorized Signature Date

- Orange sign and business card issued
- "License Renewals & Changes" brochure with next steps issued

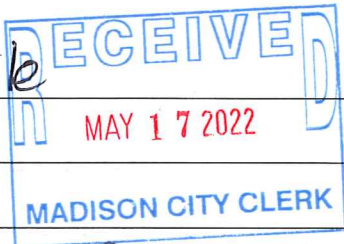



NOTES  
See  
Schedule


EXISTING OUTDOOR PARKING STALLS  
17'-6"  
2'-0" INSIDE PARKING STALL  
18'-6"  
4'-0" 4'-0" 4'-0" 4'-0"  
EXISTING BUILDING COLUMN  
PARKING ENTRANCE  
PARKING ENTRANCE  
TEMPORARY OUTDOOR SEATING AREA 2 (16 SEATS)  
TEMPORARY OUTDOOR SEATING AREA 1 (8 SEATS)  
EXISTING OUTDOOR SEATING - (6 SEATS)  
TOTAL TEMPORARY OUTDOOR SEATING: 30 SEATS = < EXISTING APPROVED OCC.

GLENWAY STREET



SCALE: 3/32" = 1'-0"  
0' 8' 16' 32'

MADISON CHOCOLATE COMPANY  
SITE PLAN- TEMPORARY OUTDOOR SEATING  
06/18/2020

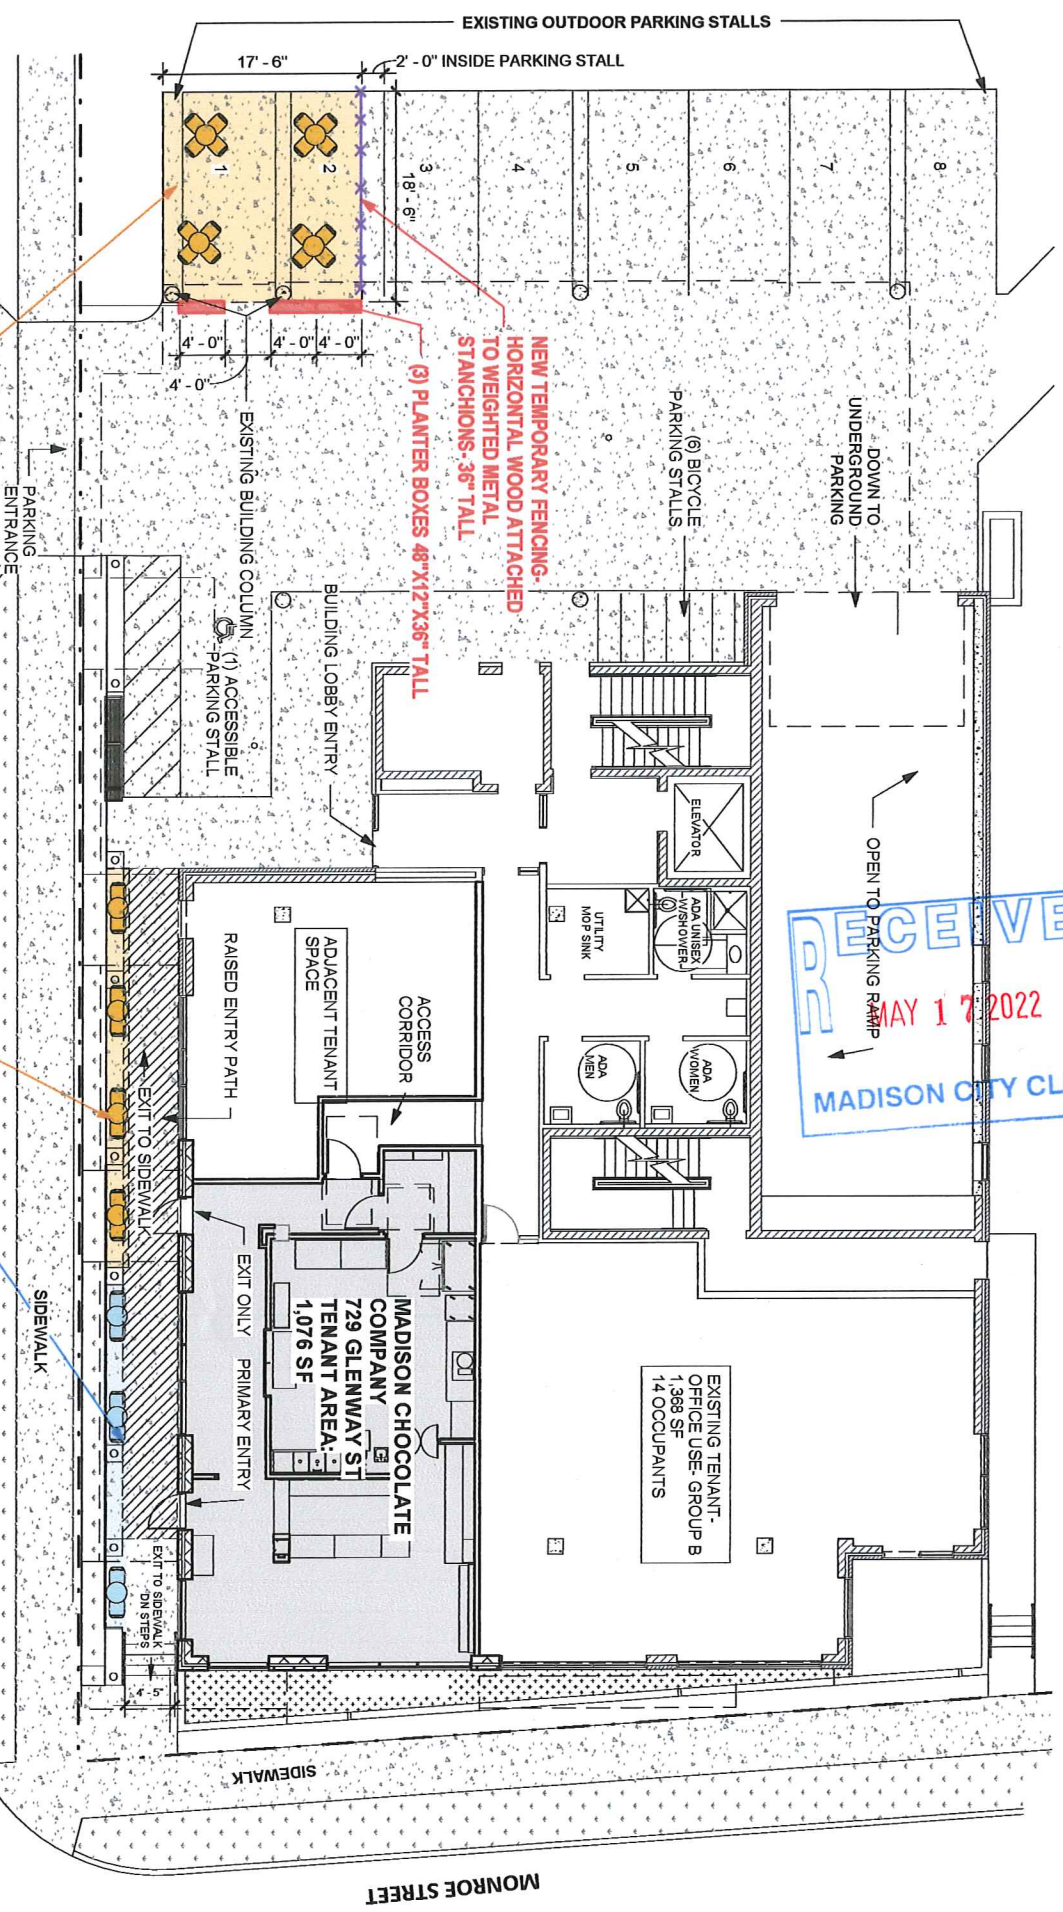

RECEIVED  
MAY 17 2022  
MADISON CITY CLERK

MONROE STREET