




# DANE COUNTY LANDFILL SITE NO. 3

## CONDITIONAL USE PERMIT

PREPARED FOR: DANE COUNTY DEPARTMENT OF WASTE & RENEWABLES  
MADISON, WISCONSIN

PREPARED BY: SCS ENGINEERS  
MADISON, WISCONSIN

DATE: OCTOBER 2023

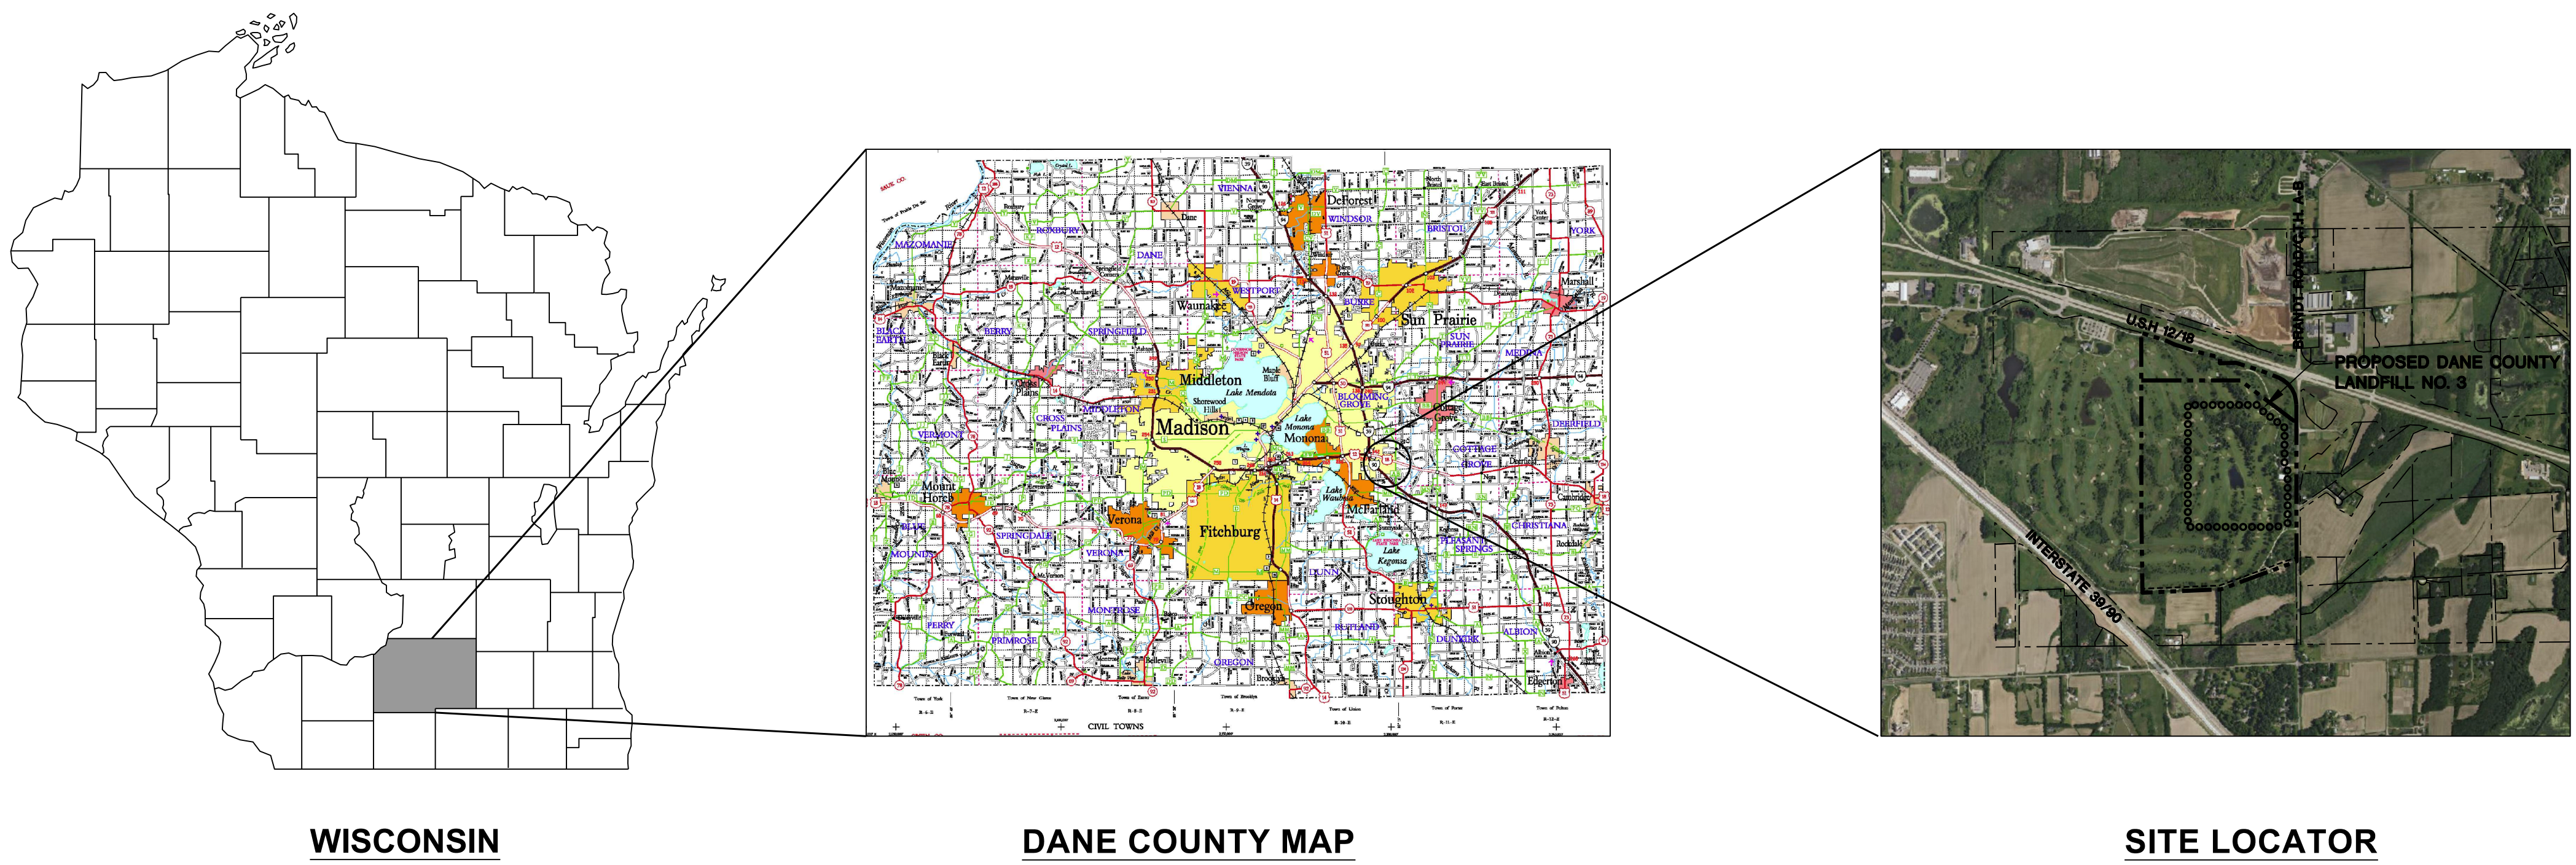


### SHEET INDEX

| Sheet Number | Sheet Title         |
|--------------|---------------------|
| 1            | COVER SHEET         |
| 2            | EXISTING CONDITIONS |
| 3            | SITE PLAN           |
| 4            | LANDSCAPE PLAN      |
| 5            | FIRE ACCESS PLAN    |
| 6            | LINE OF SIGHT       |
| 7            | LINE OF SIGHT       |
| 8            | DETAILS             |







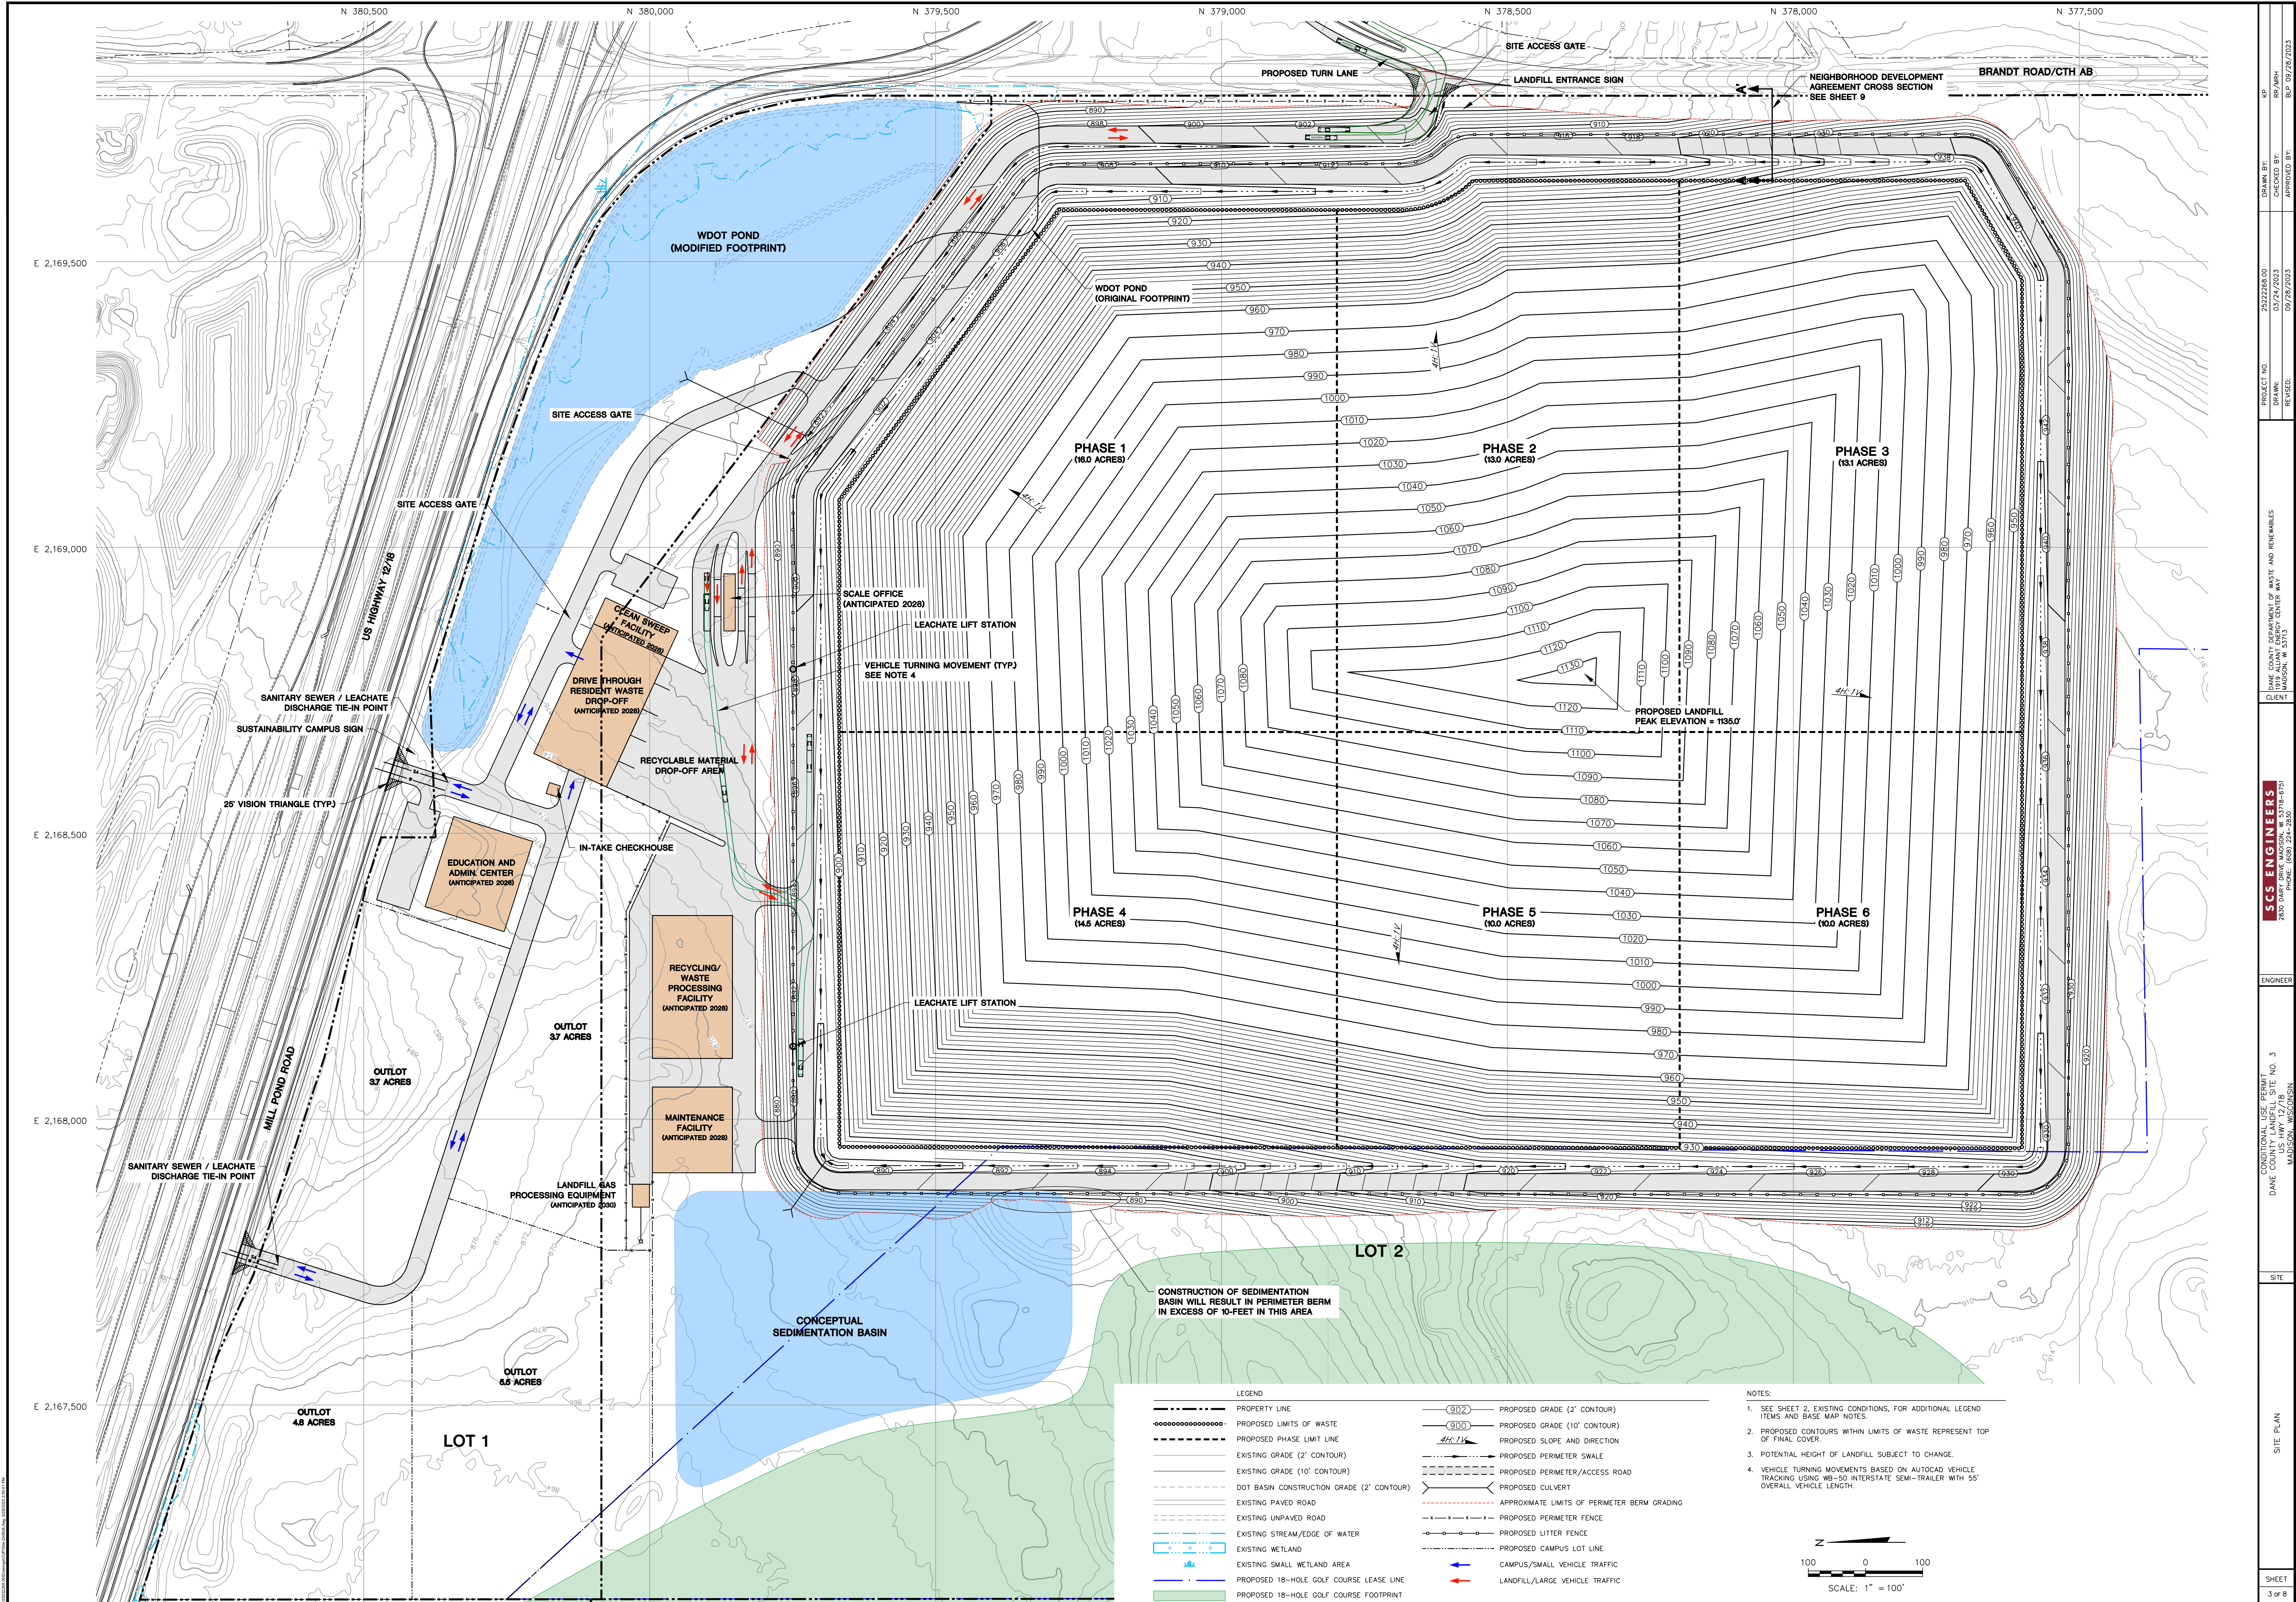





CLIENT

Dane County Department of Waste and  
Renewables

1919 Alliant Energy Center Way  
Madison, WI 53713

|                                 |
|---------------------------------|
| PROJECT                         |
| Dane County Landfill Site No. 3 |


DRAWING

Landscape Plan



NOT FOR  
CONSTRUCTION

|                   |                           |
|-------------------|---------------------------|
| DEPT. PROJECT NO. | SHEET NO.<br><br><b>4</b> |
| CONSULTANT'S NO.  |                           |
| TENDER NO.        |                           |





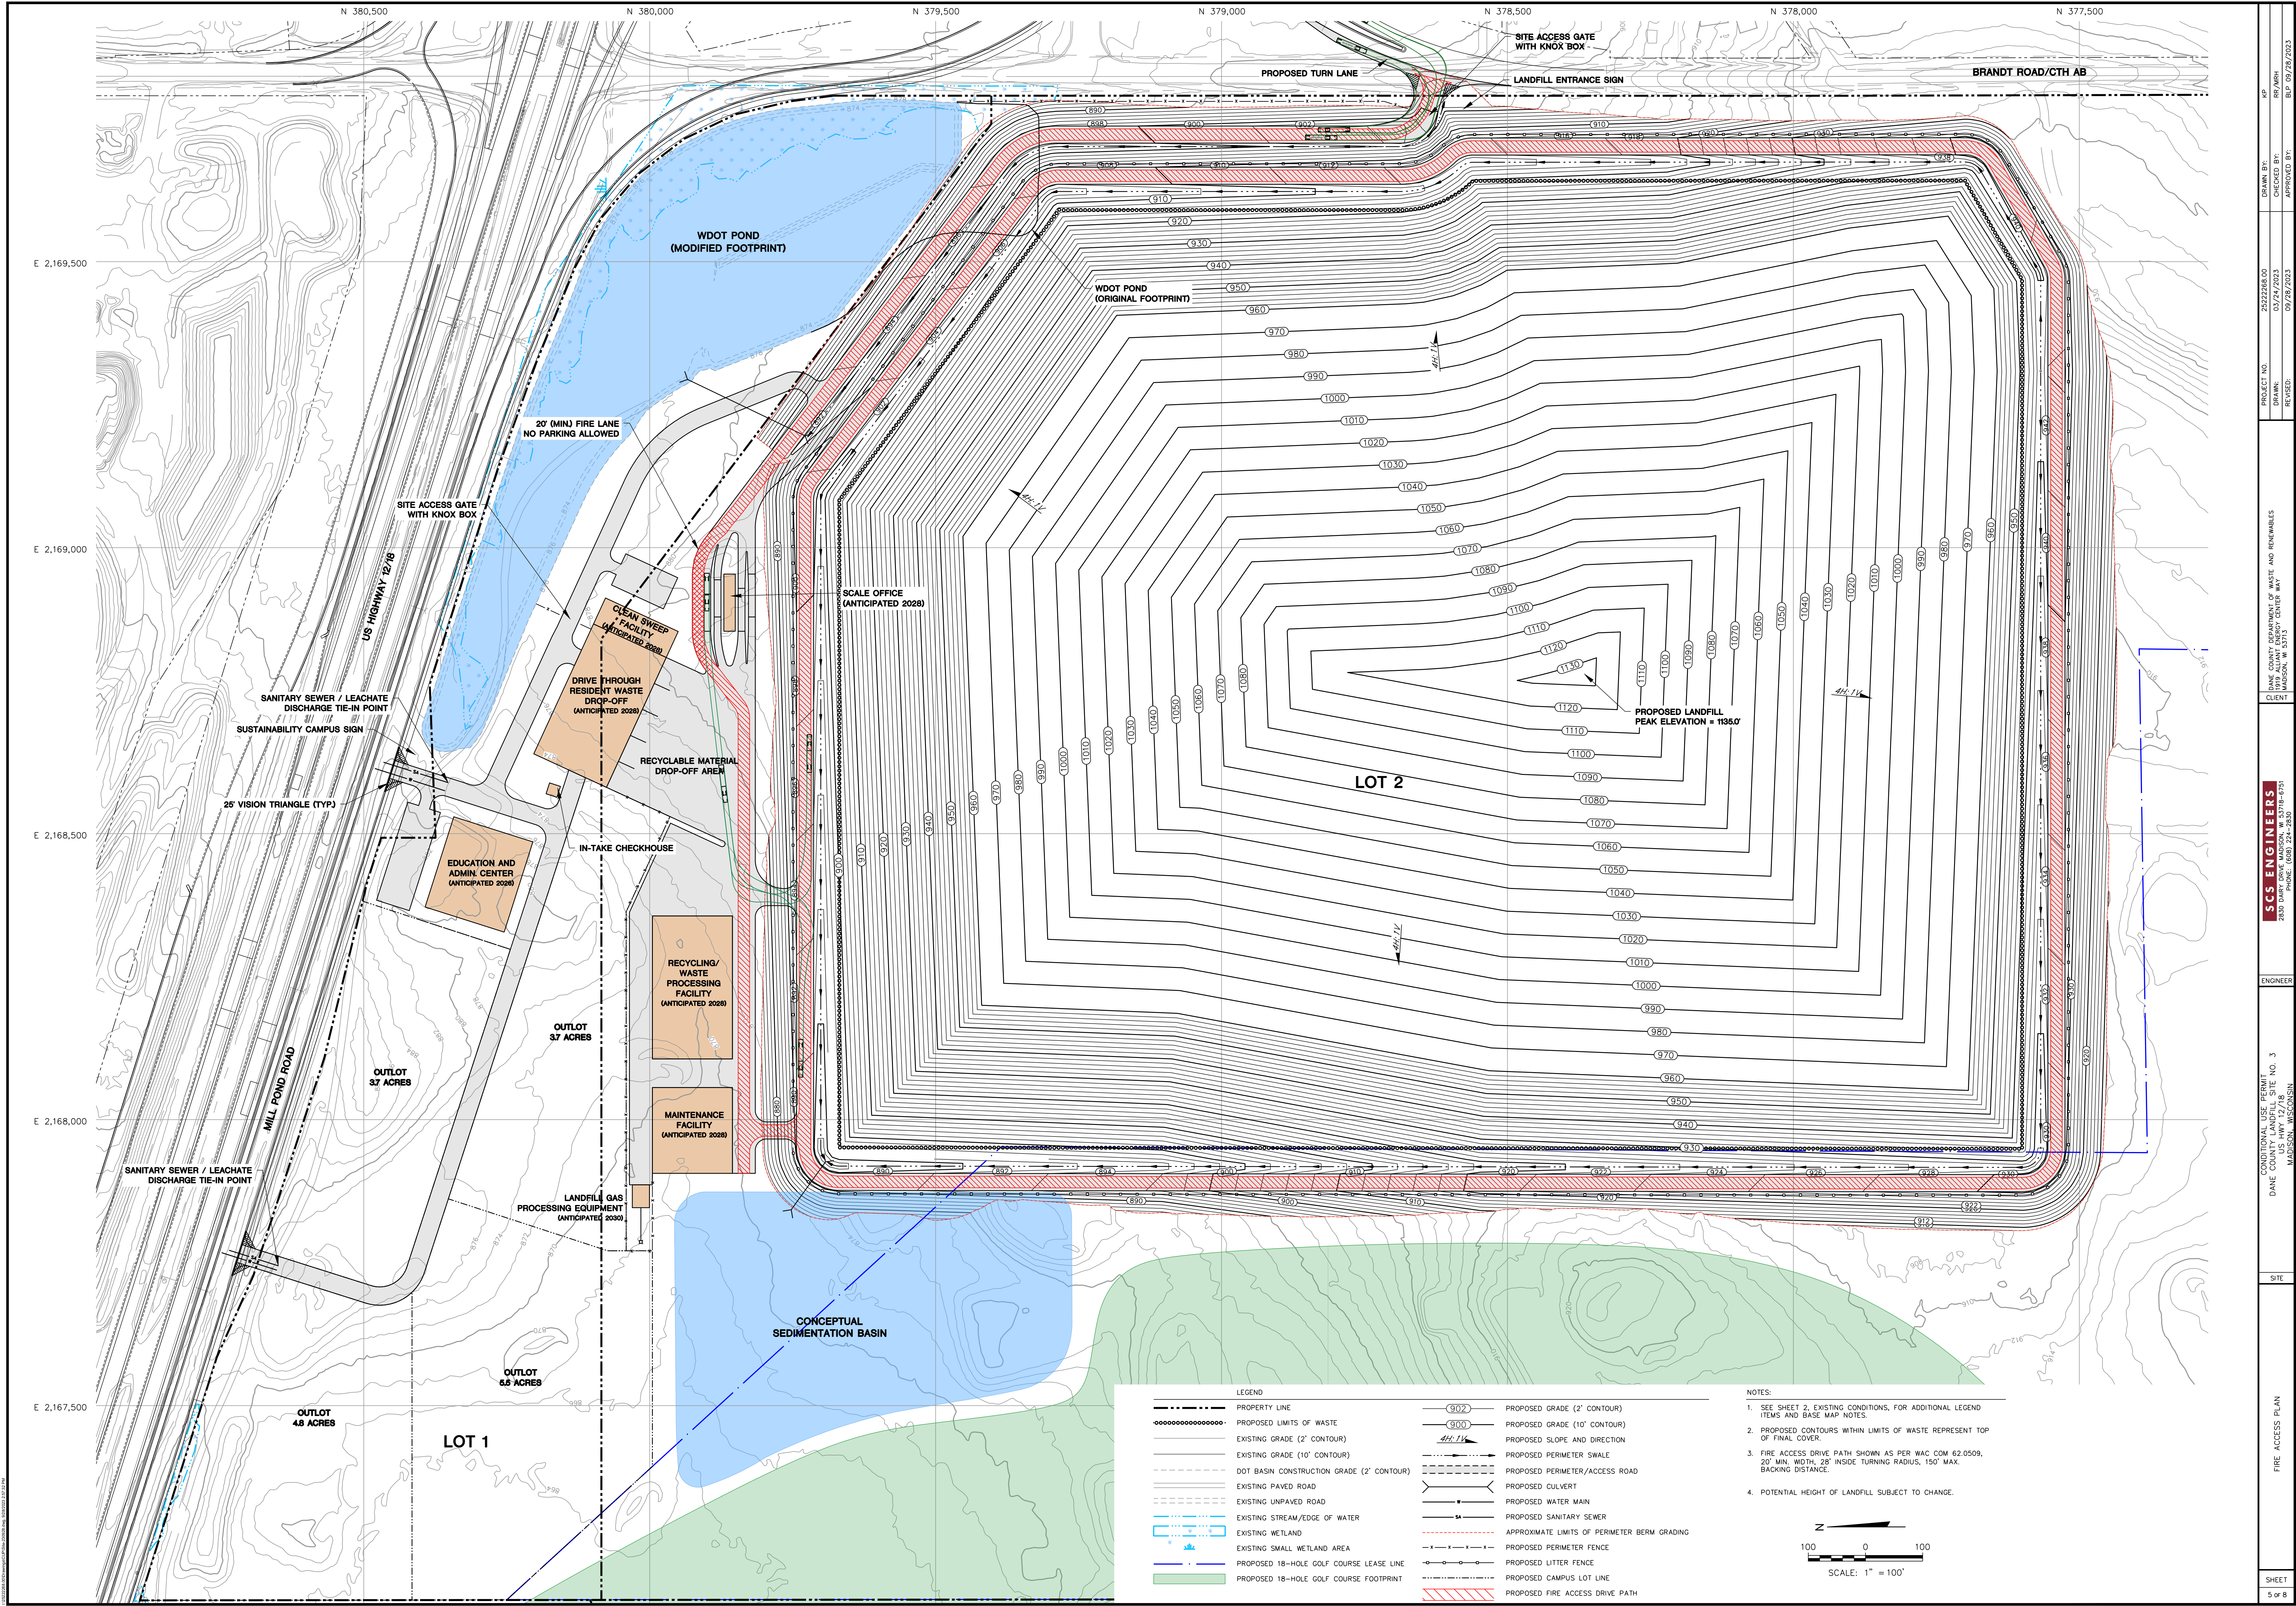




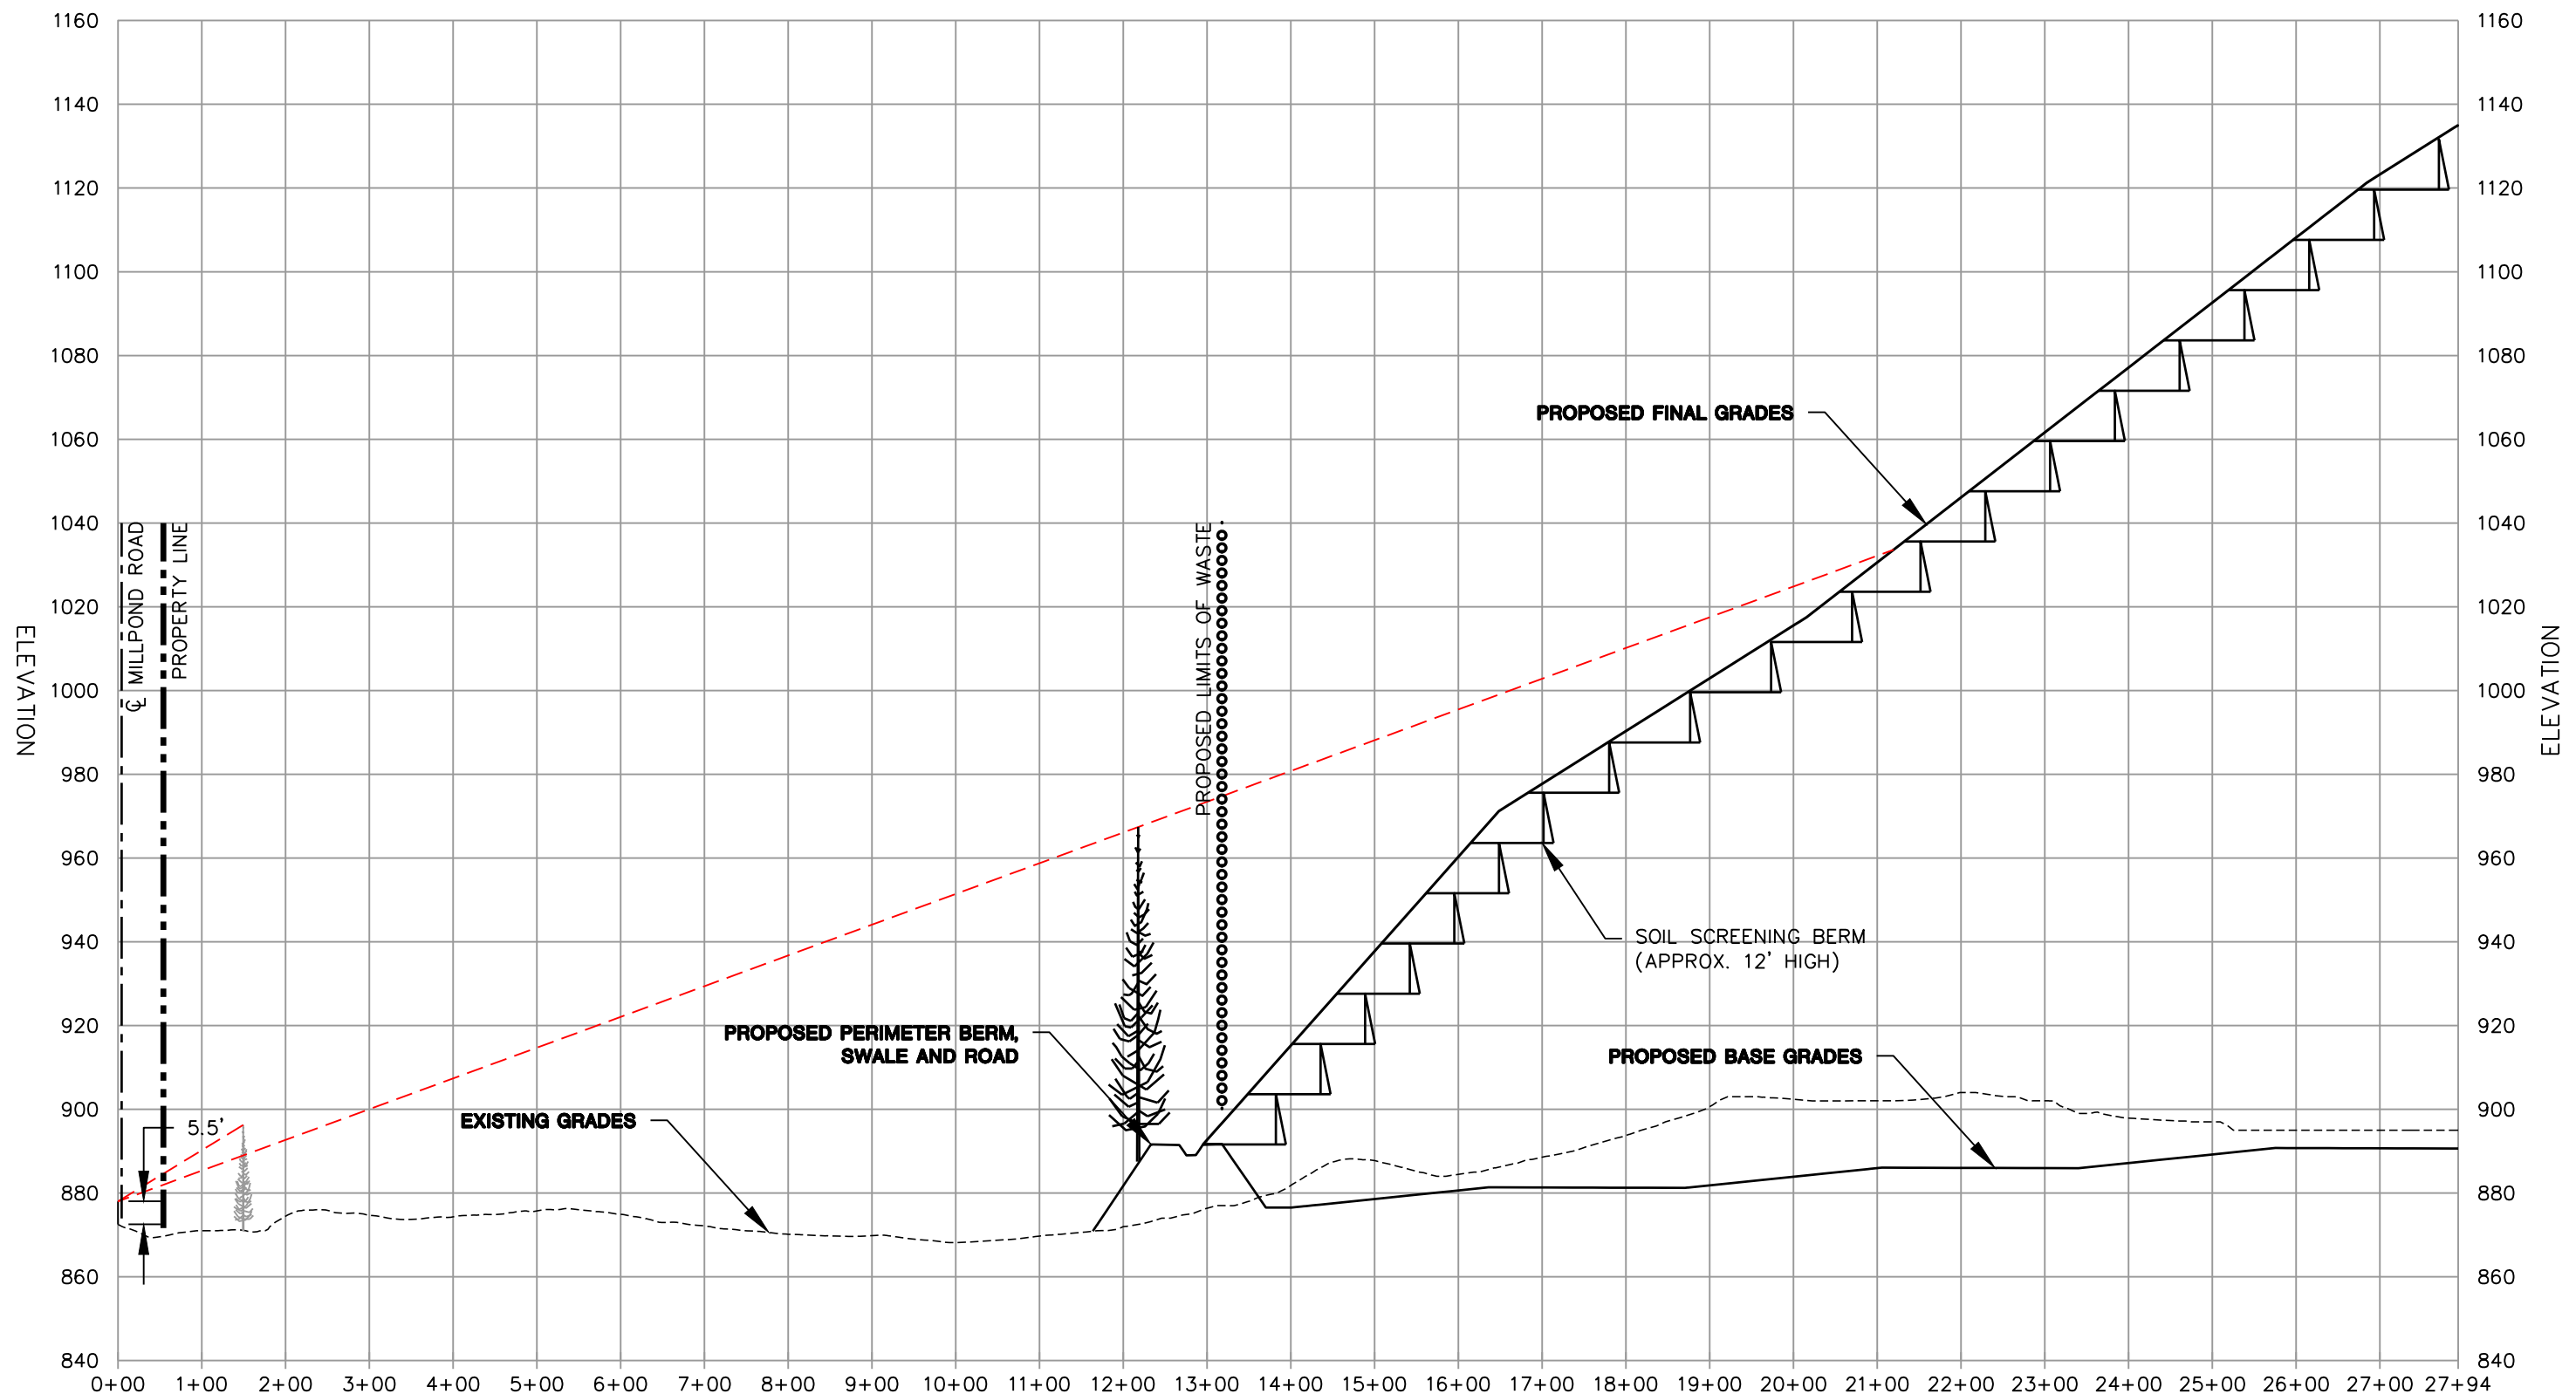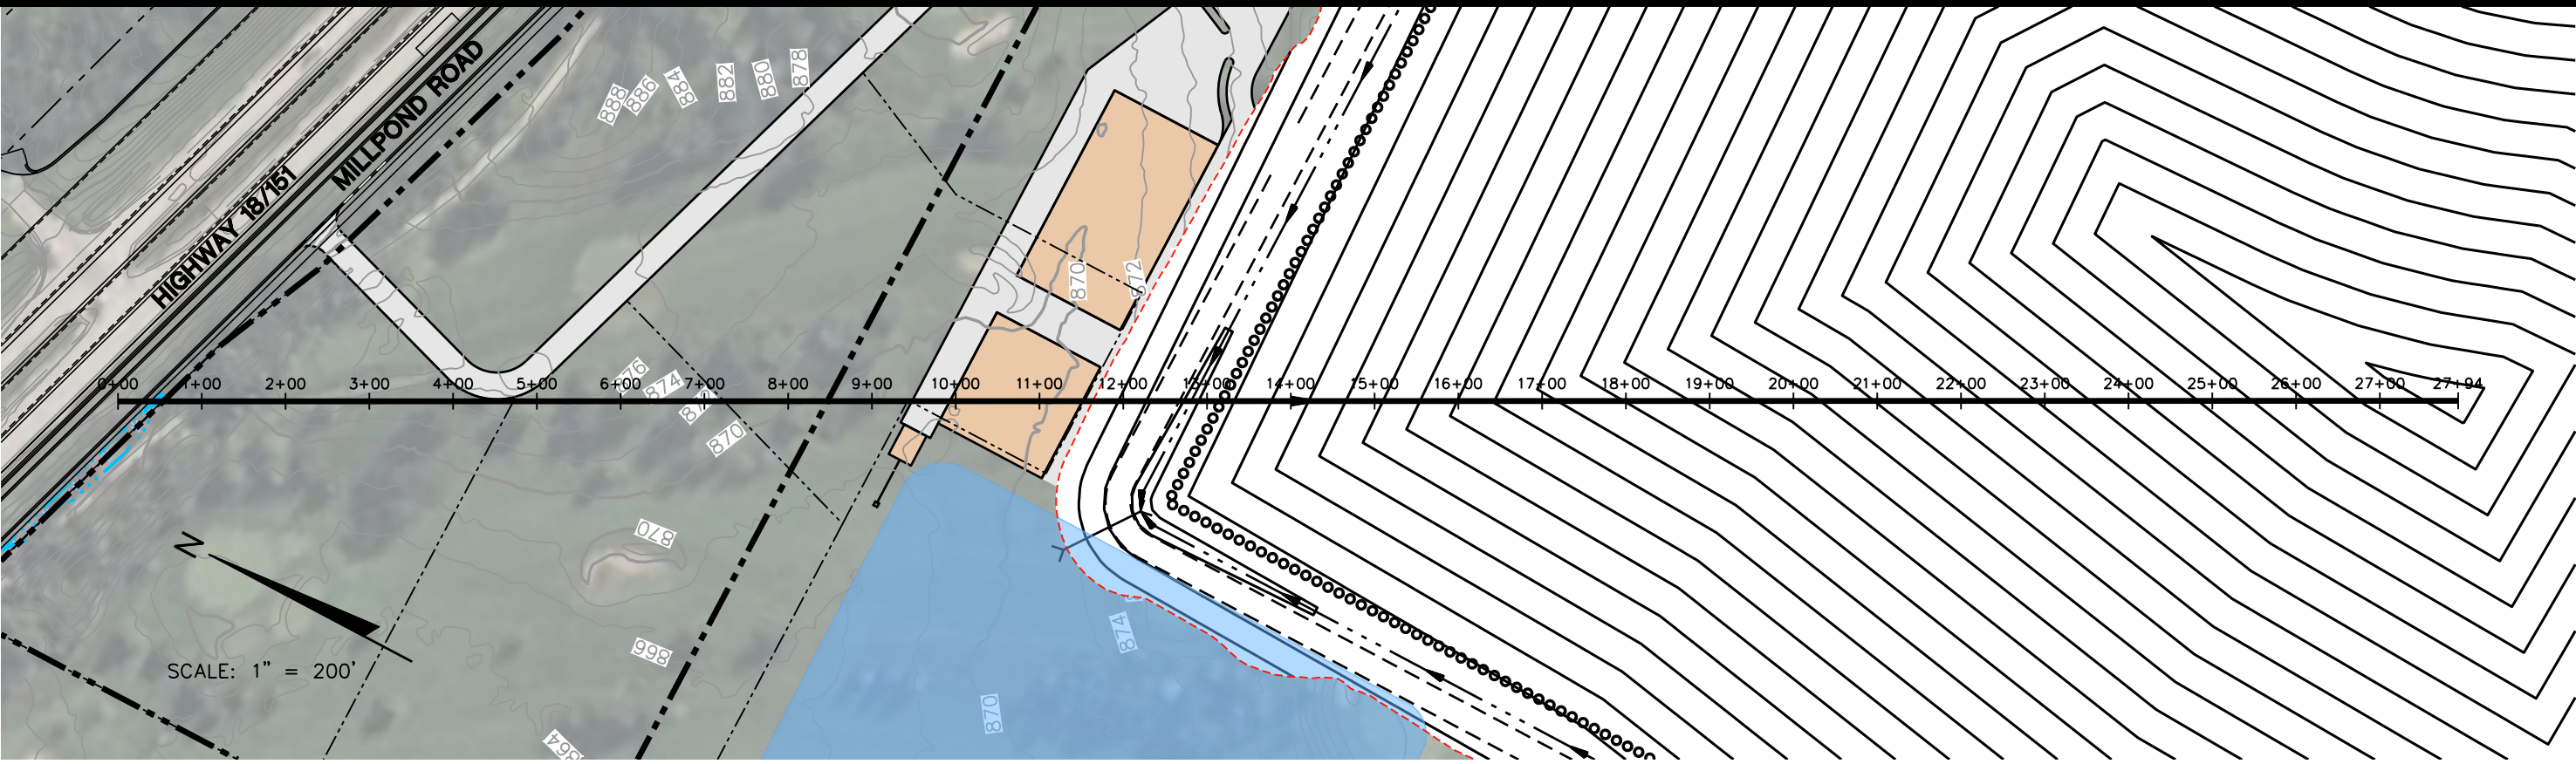


US HIGHWAY 12 AND 18

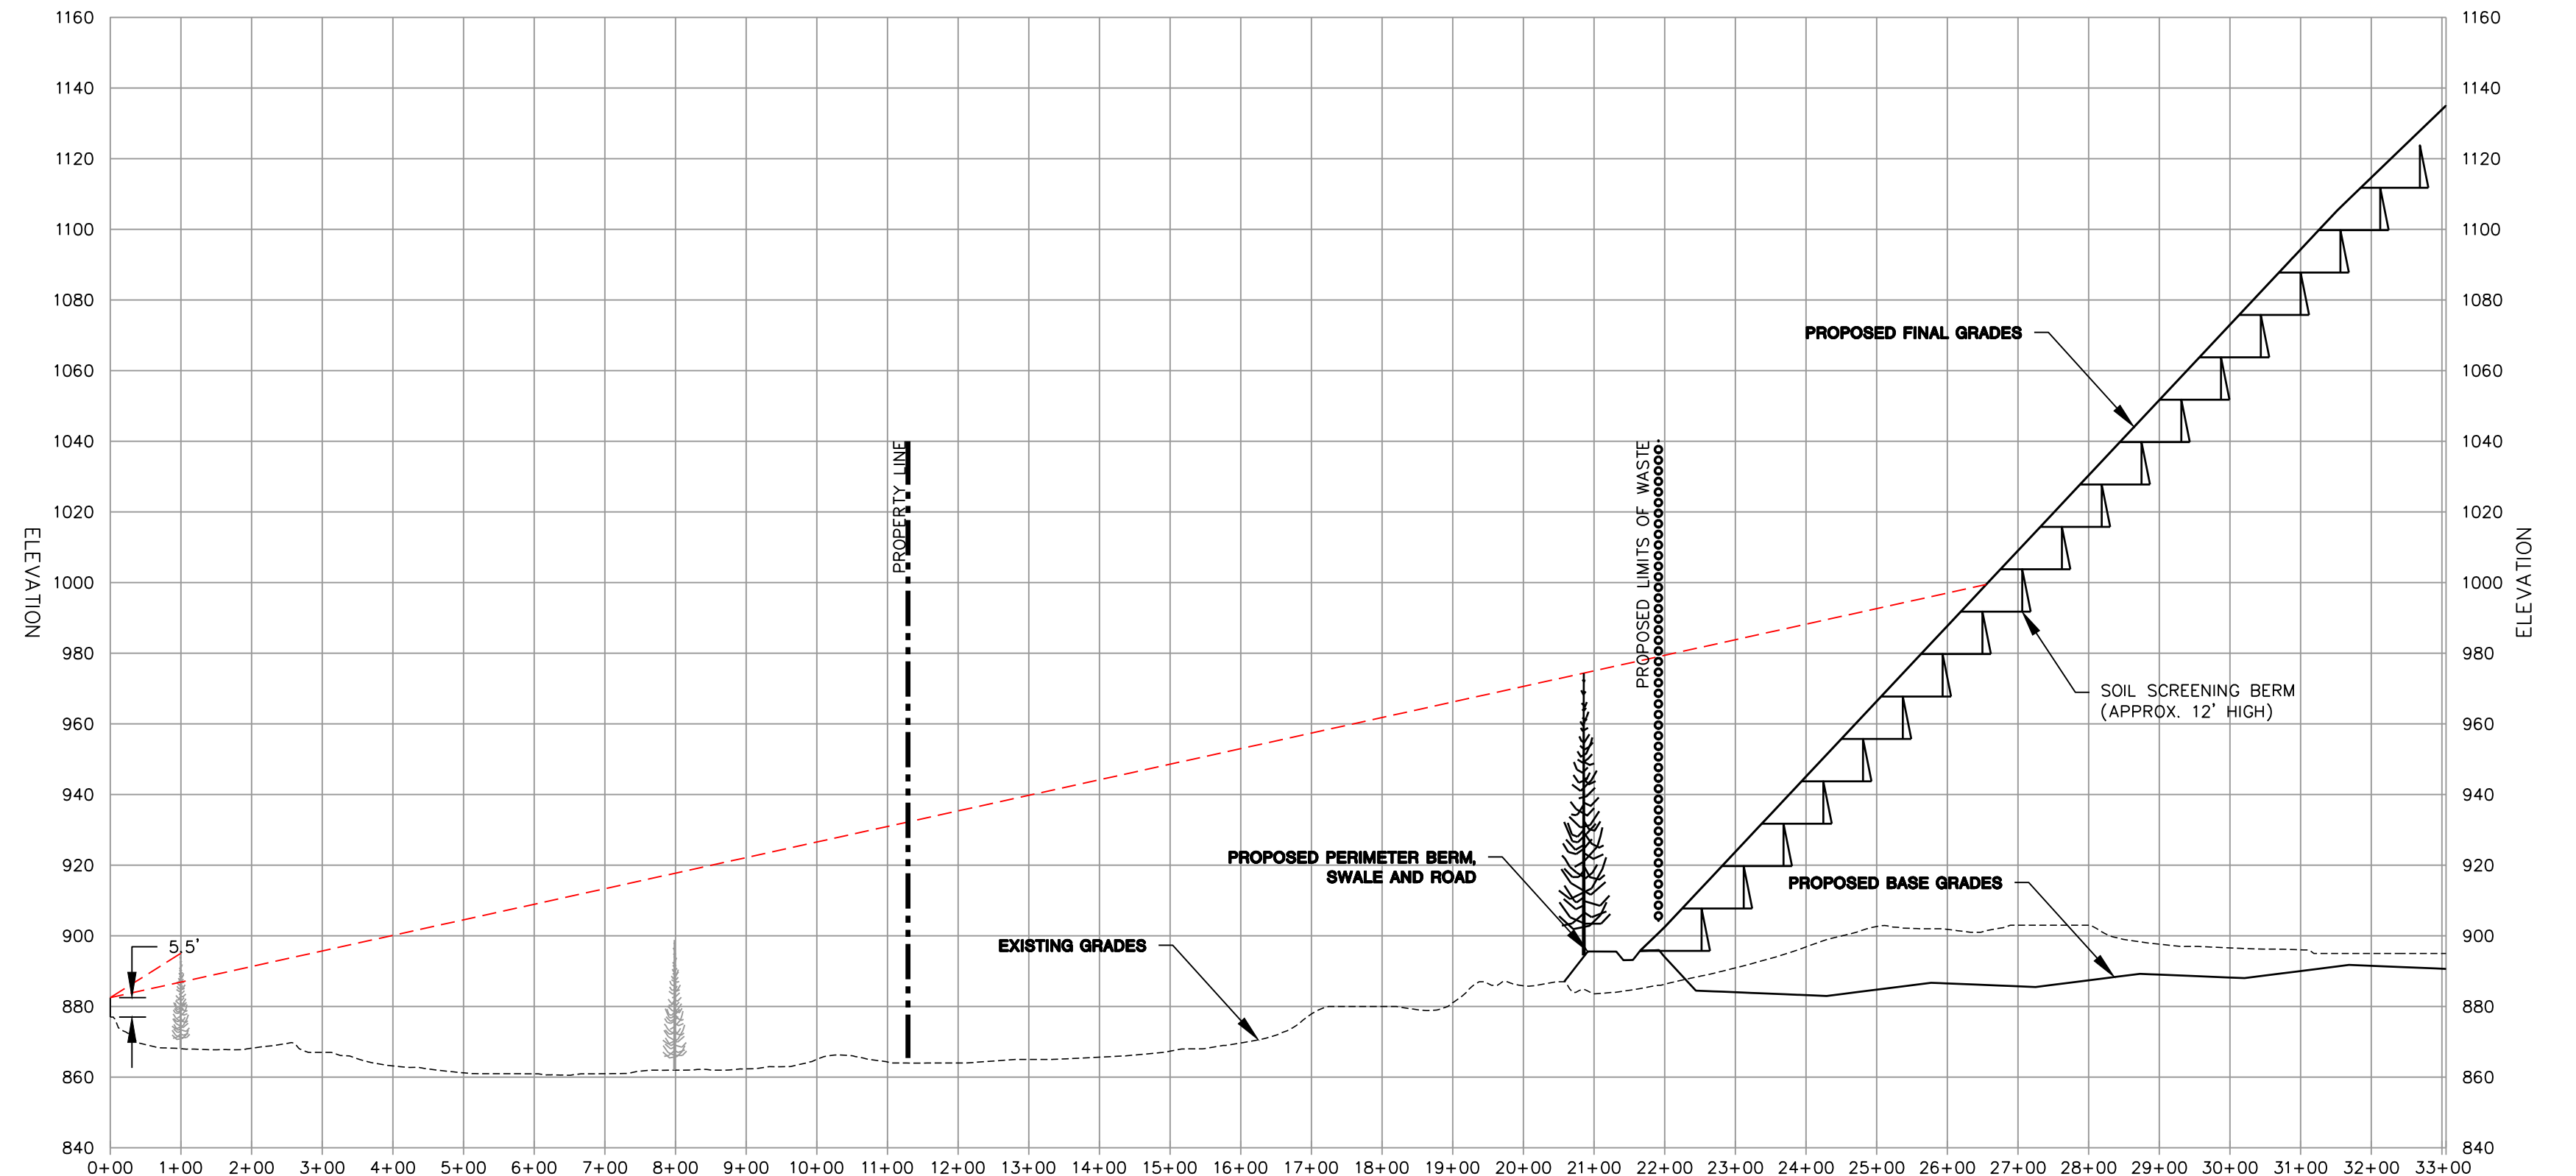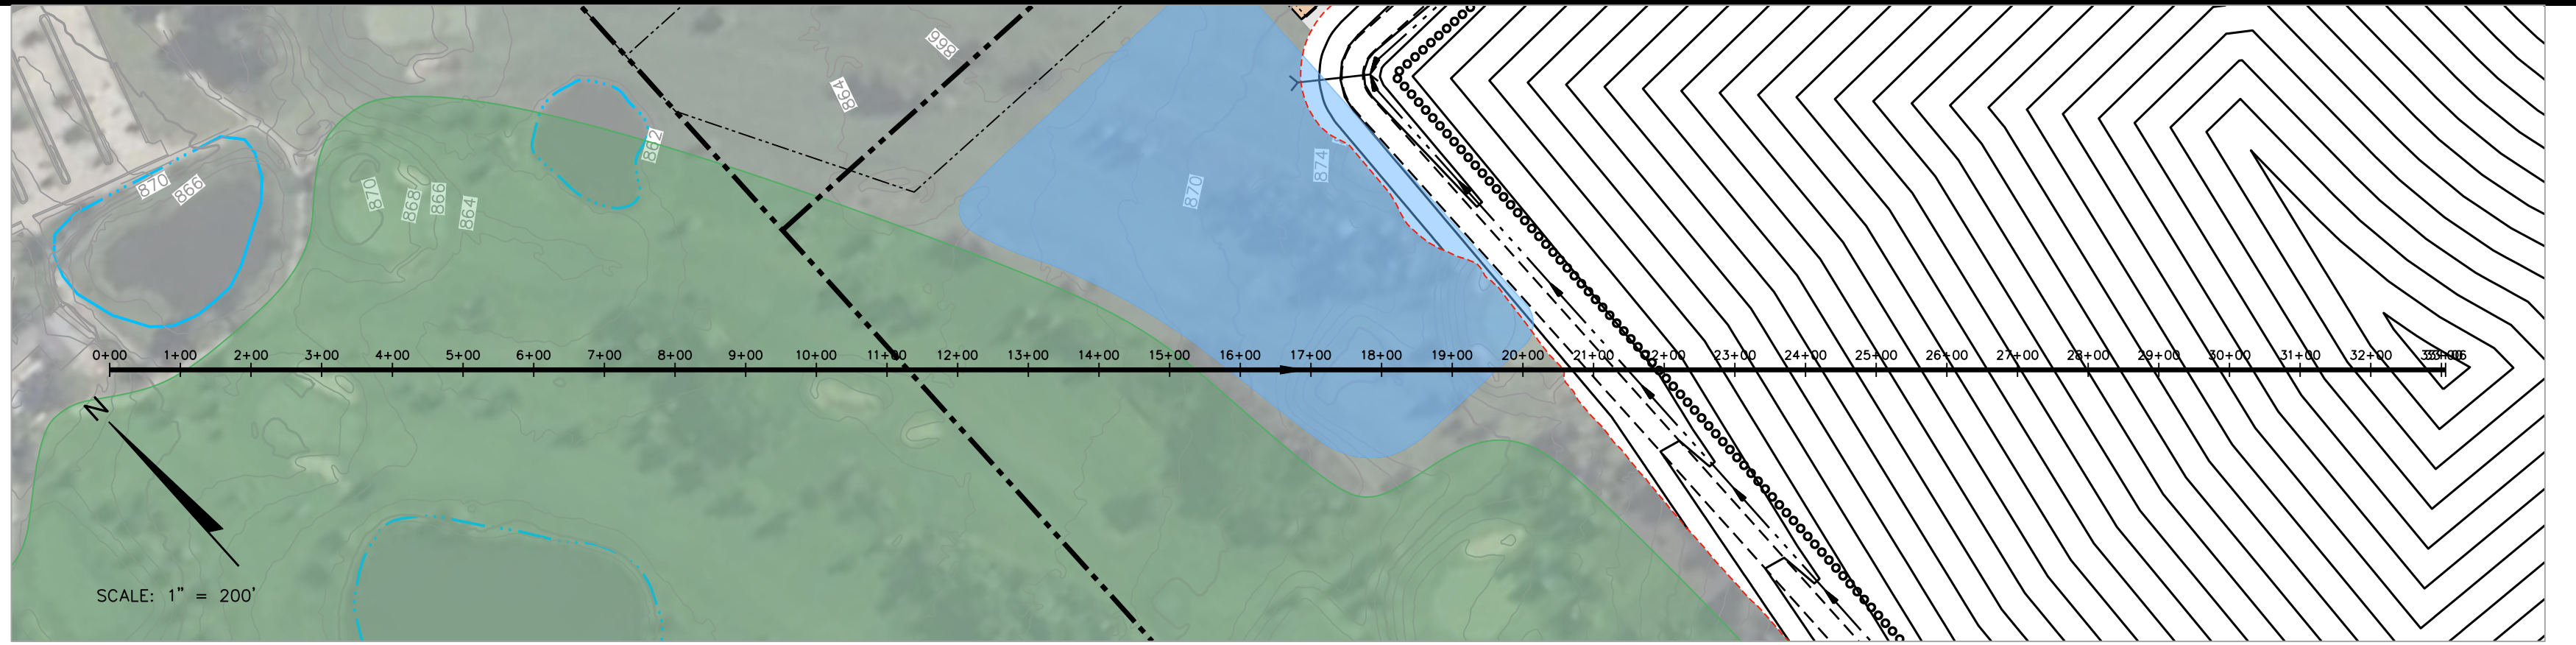

YAHARA CLUBHOUSE




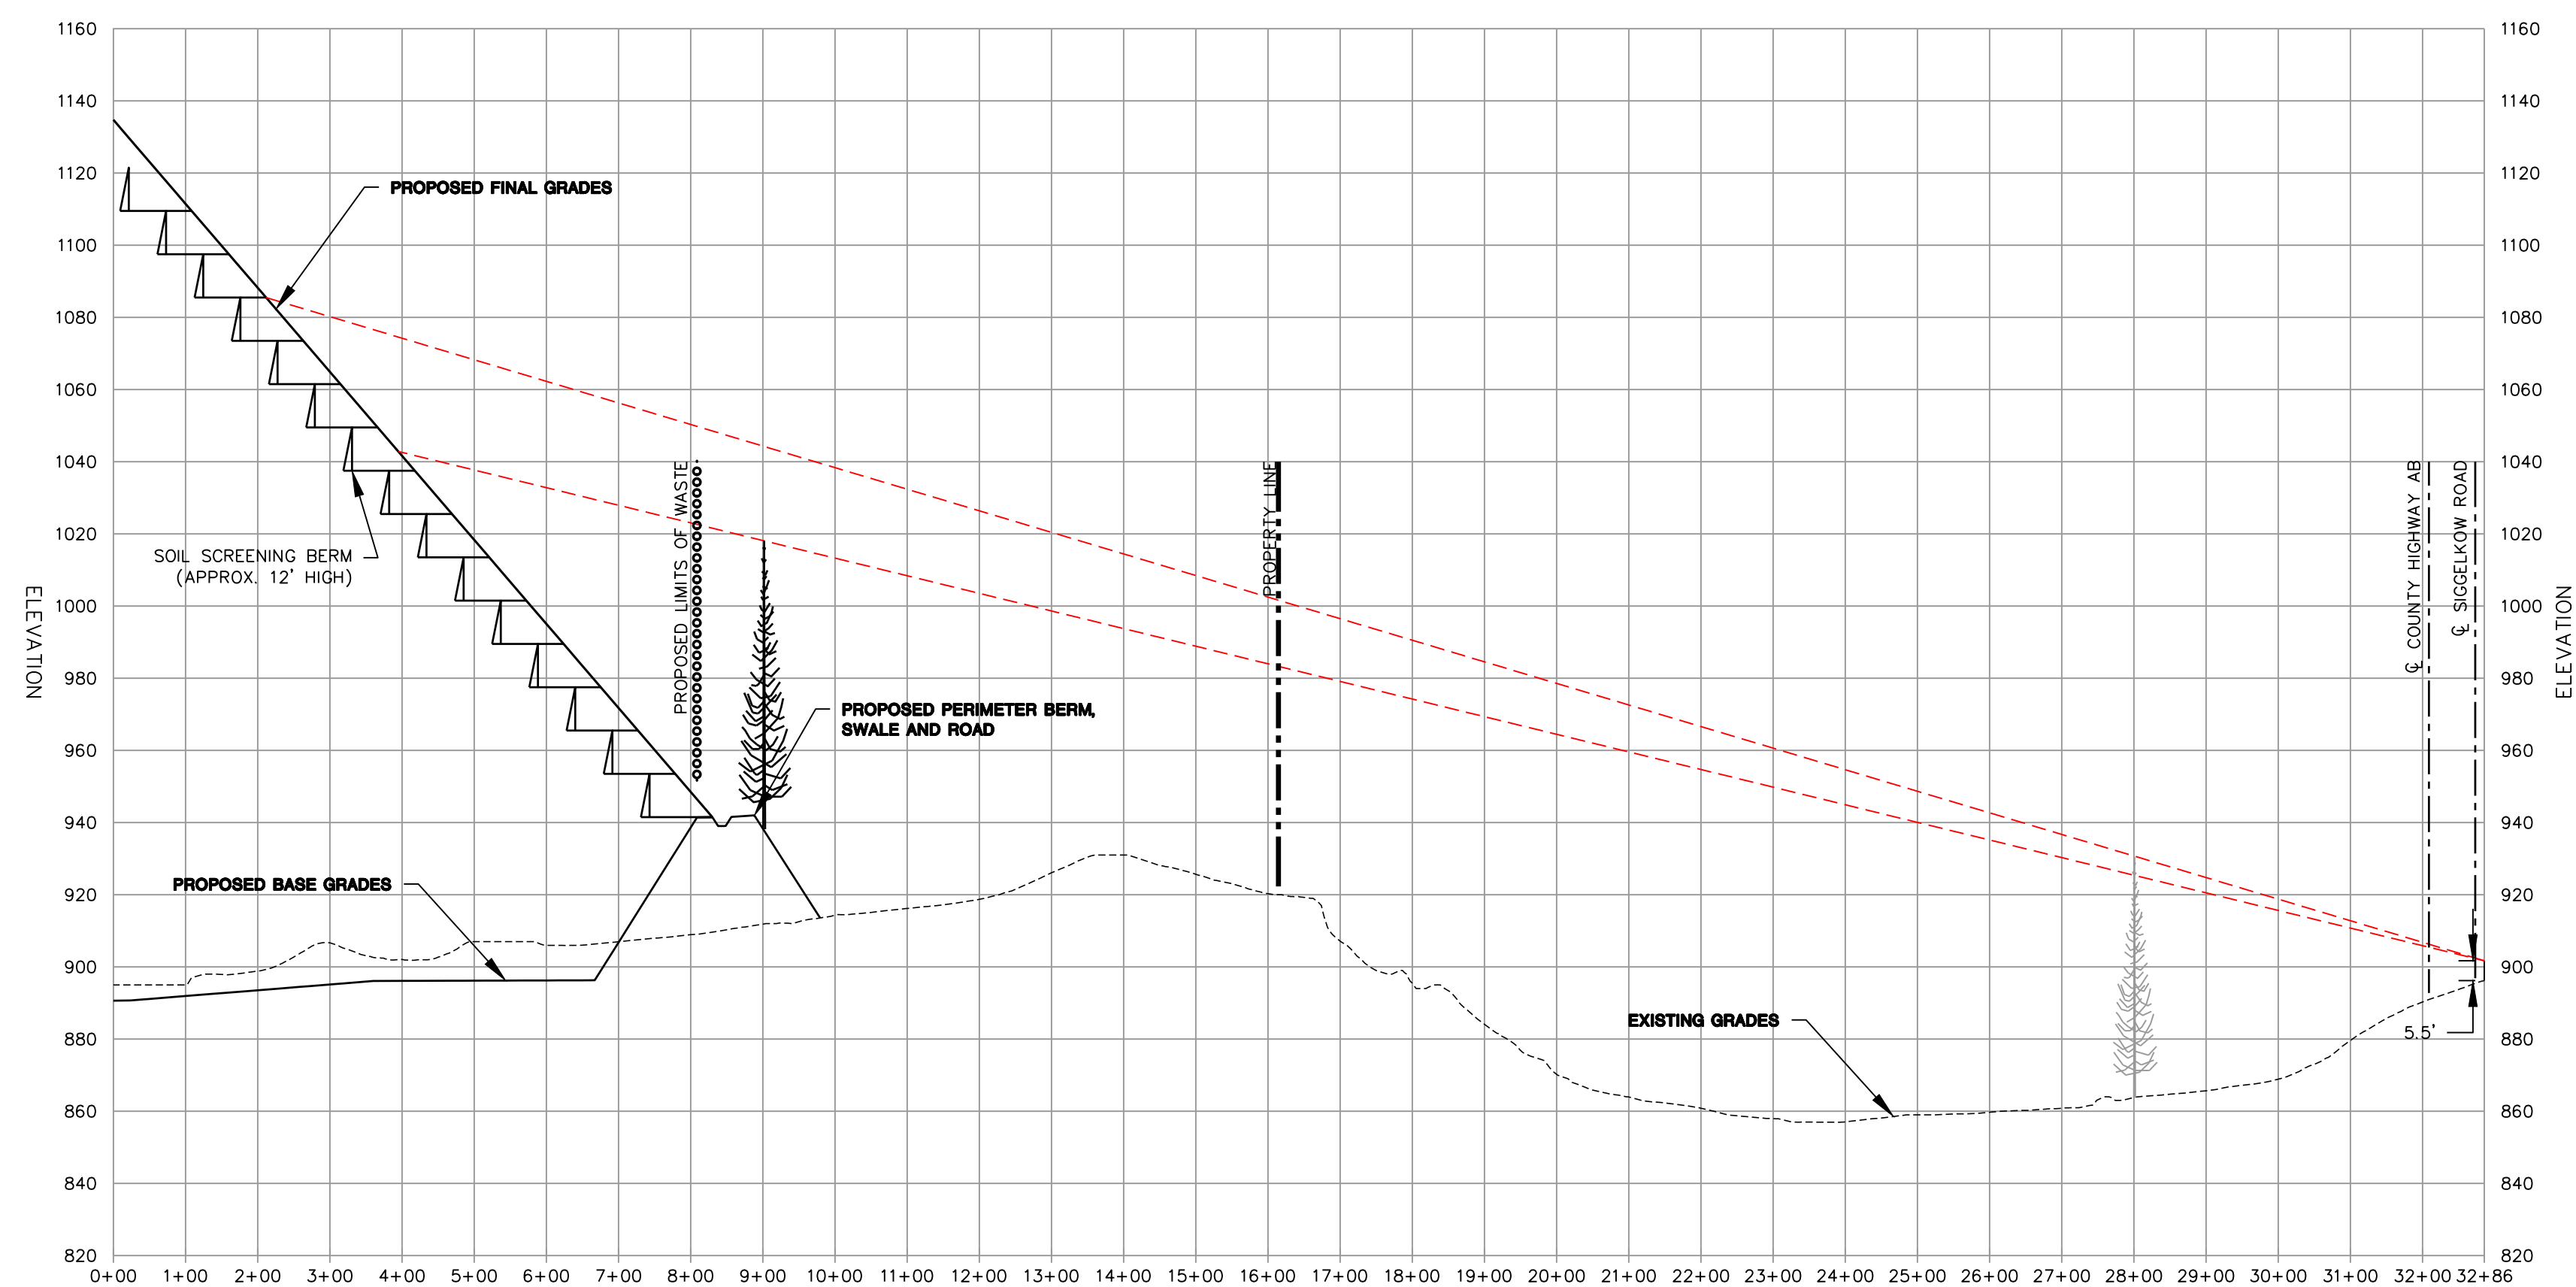


SIGGELKOW AND AB

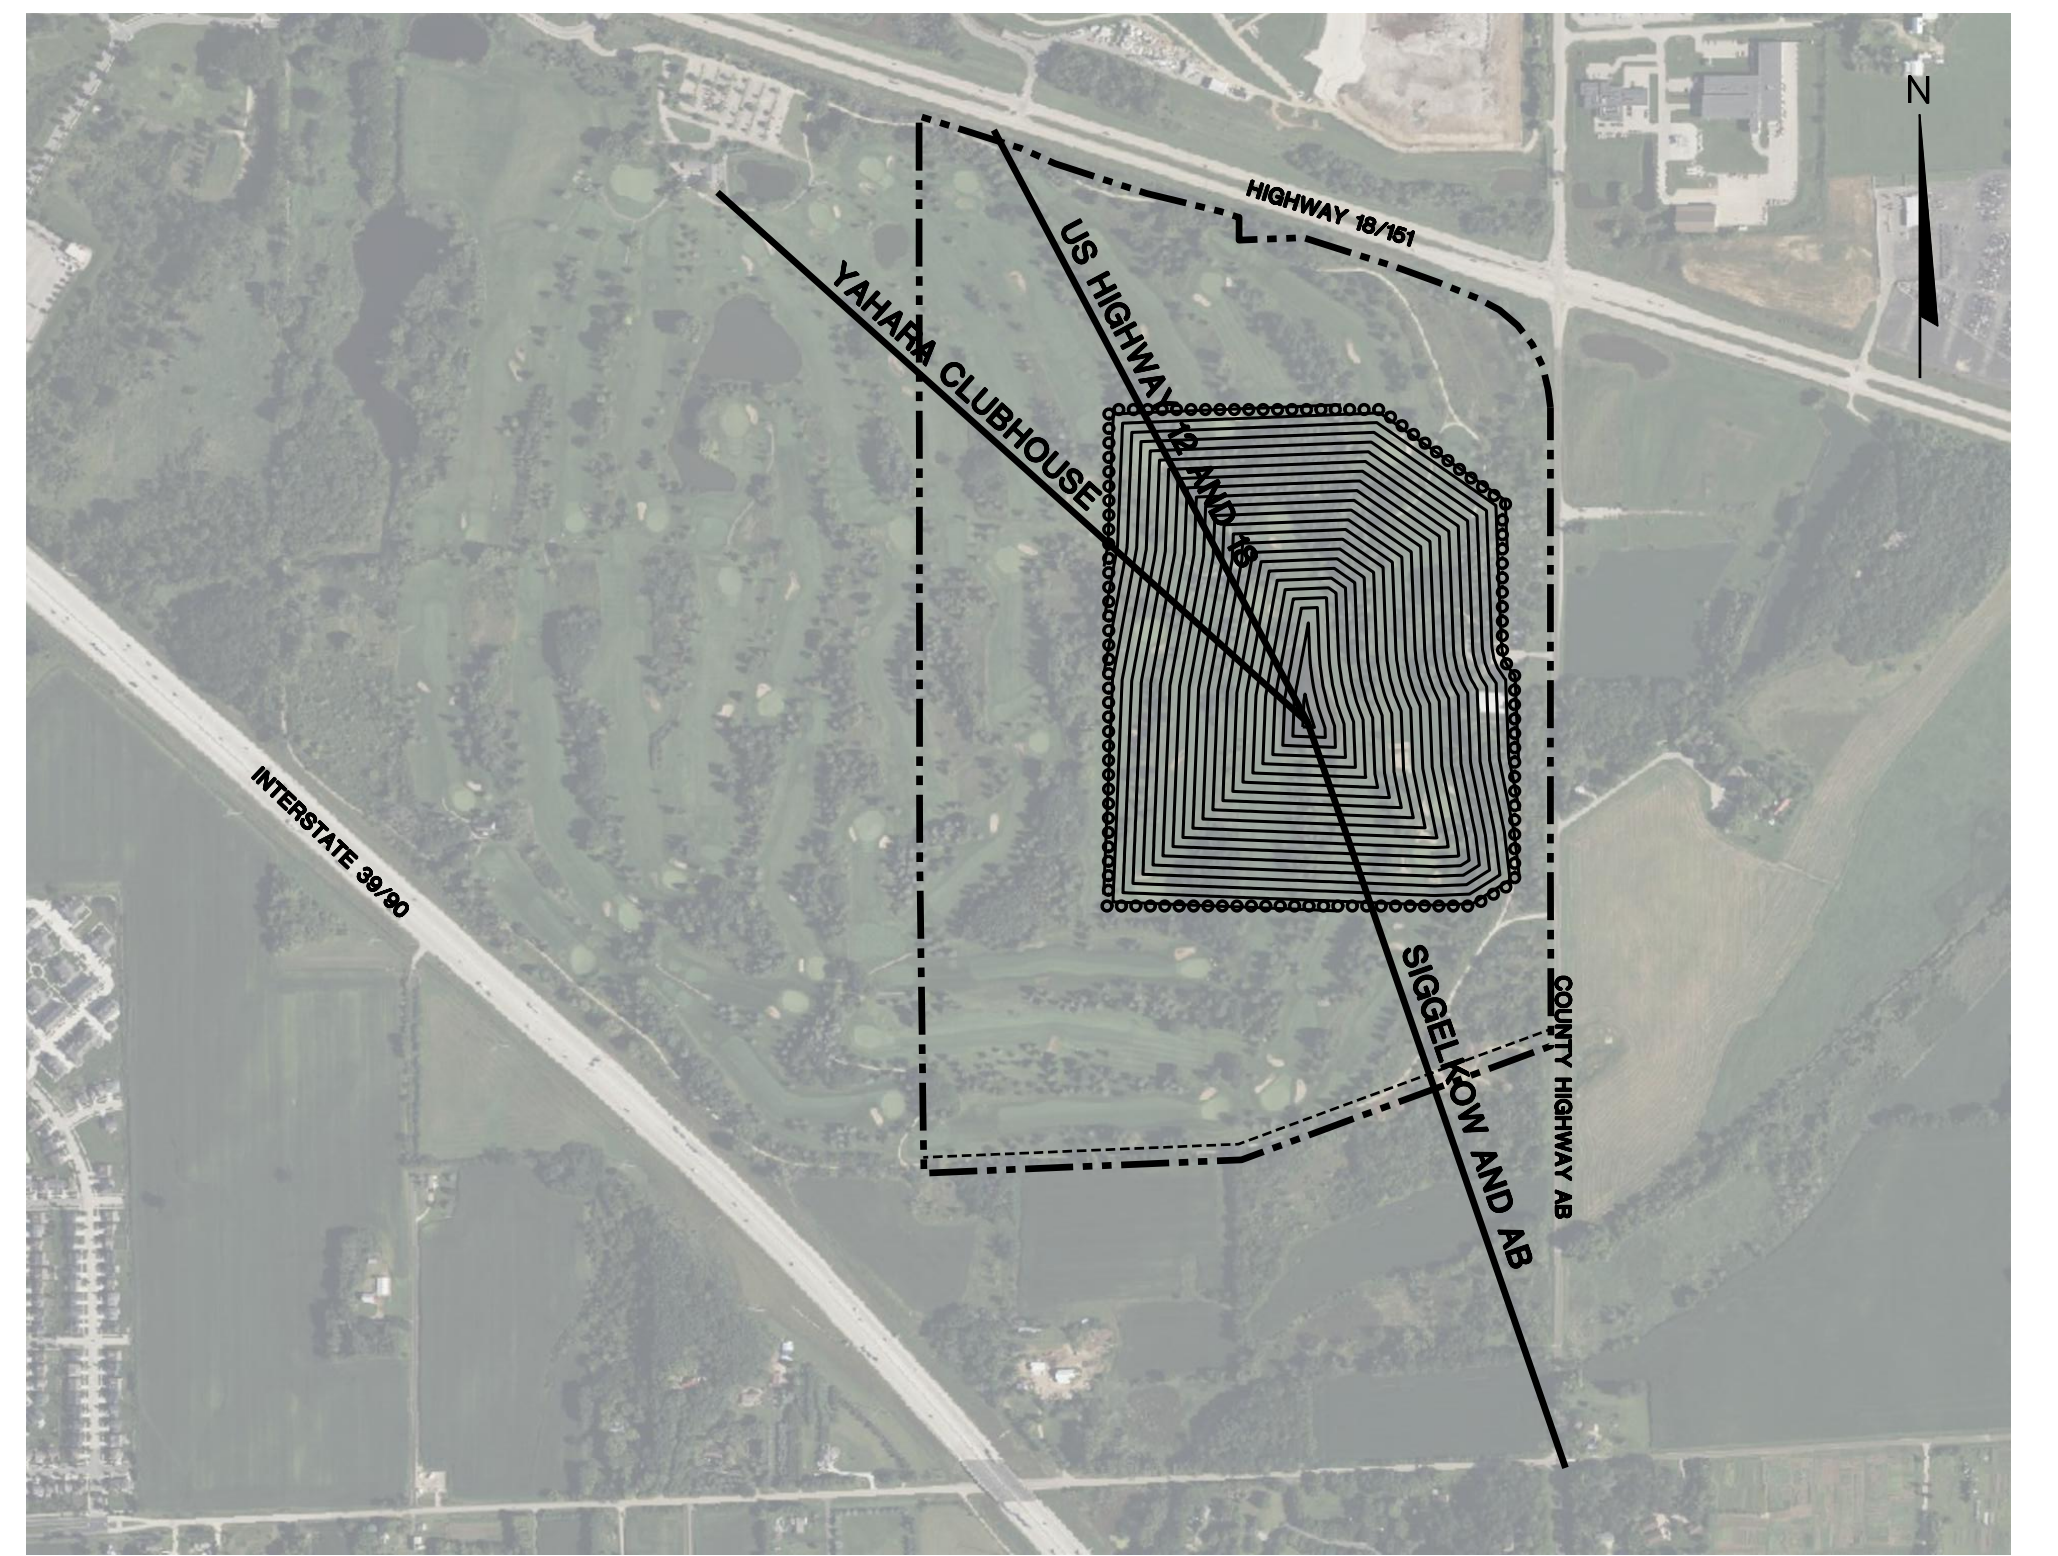

LINE OF SIGHT SECTION LOCATION MAP  
SCALE: 1" = 800'



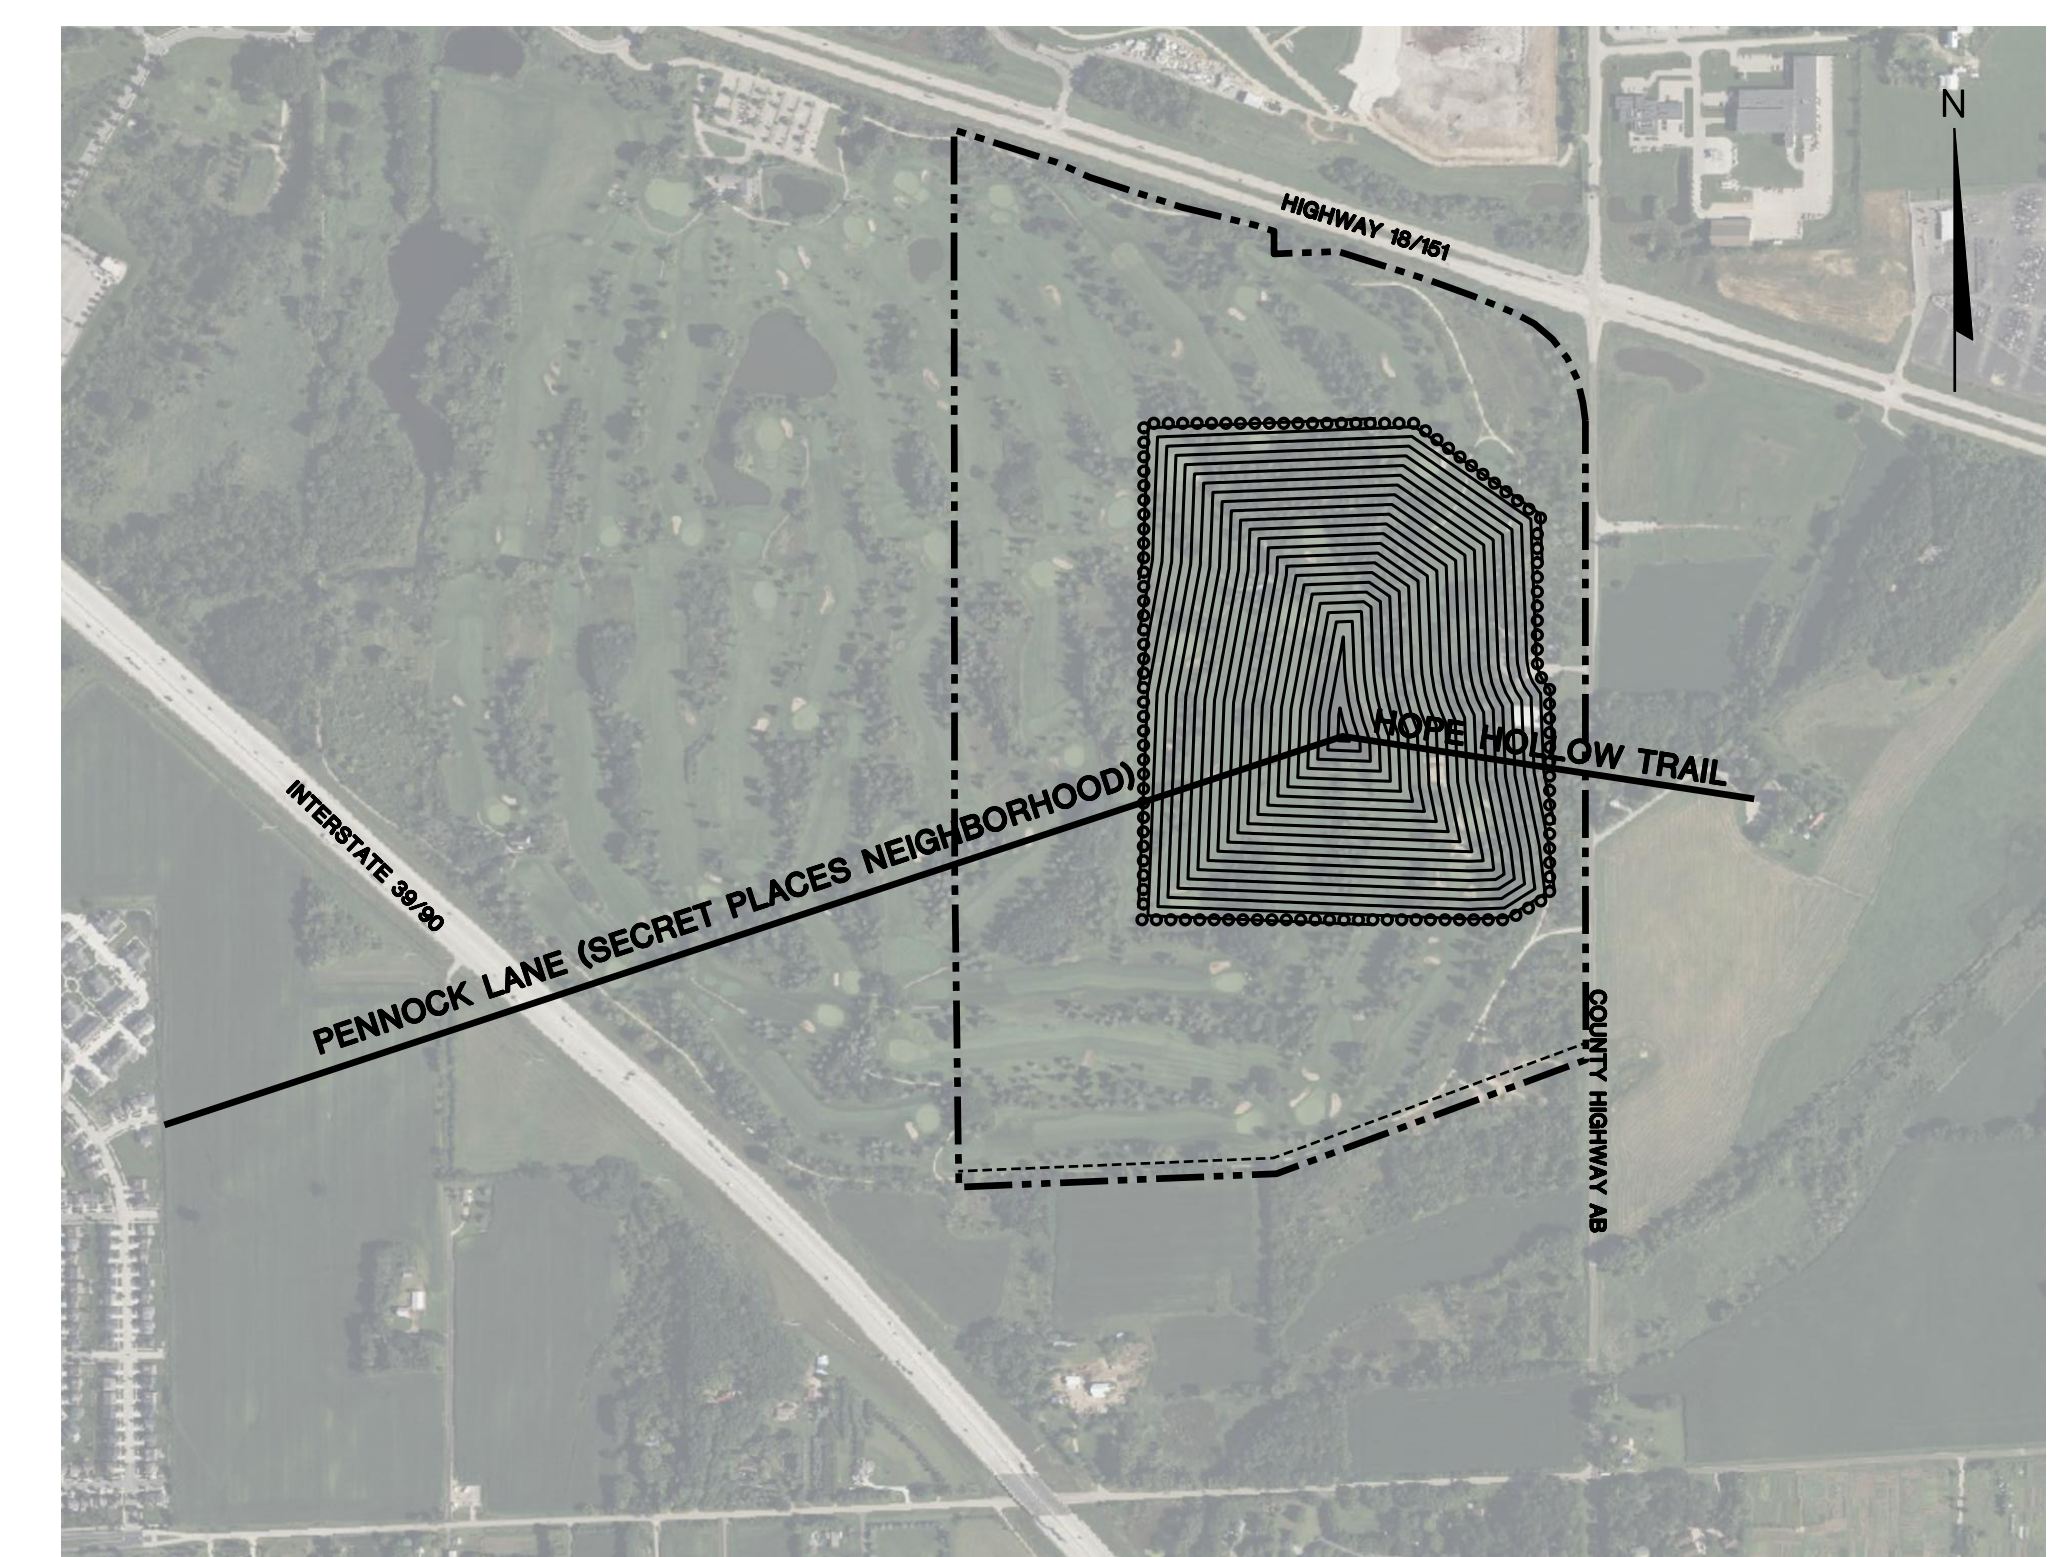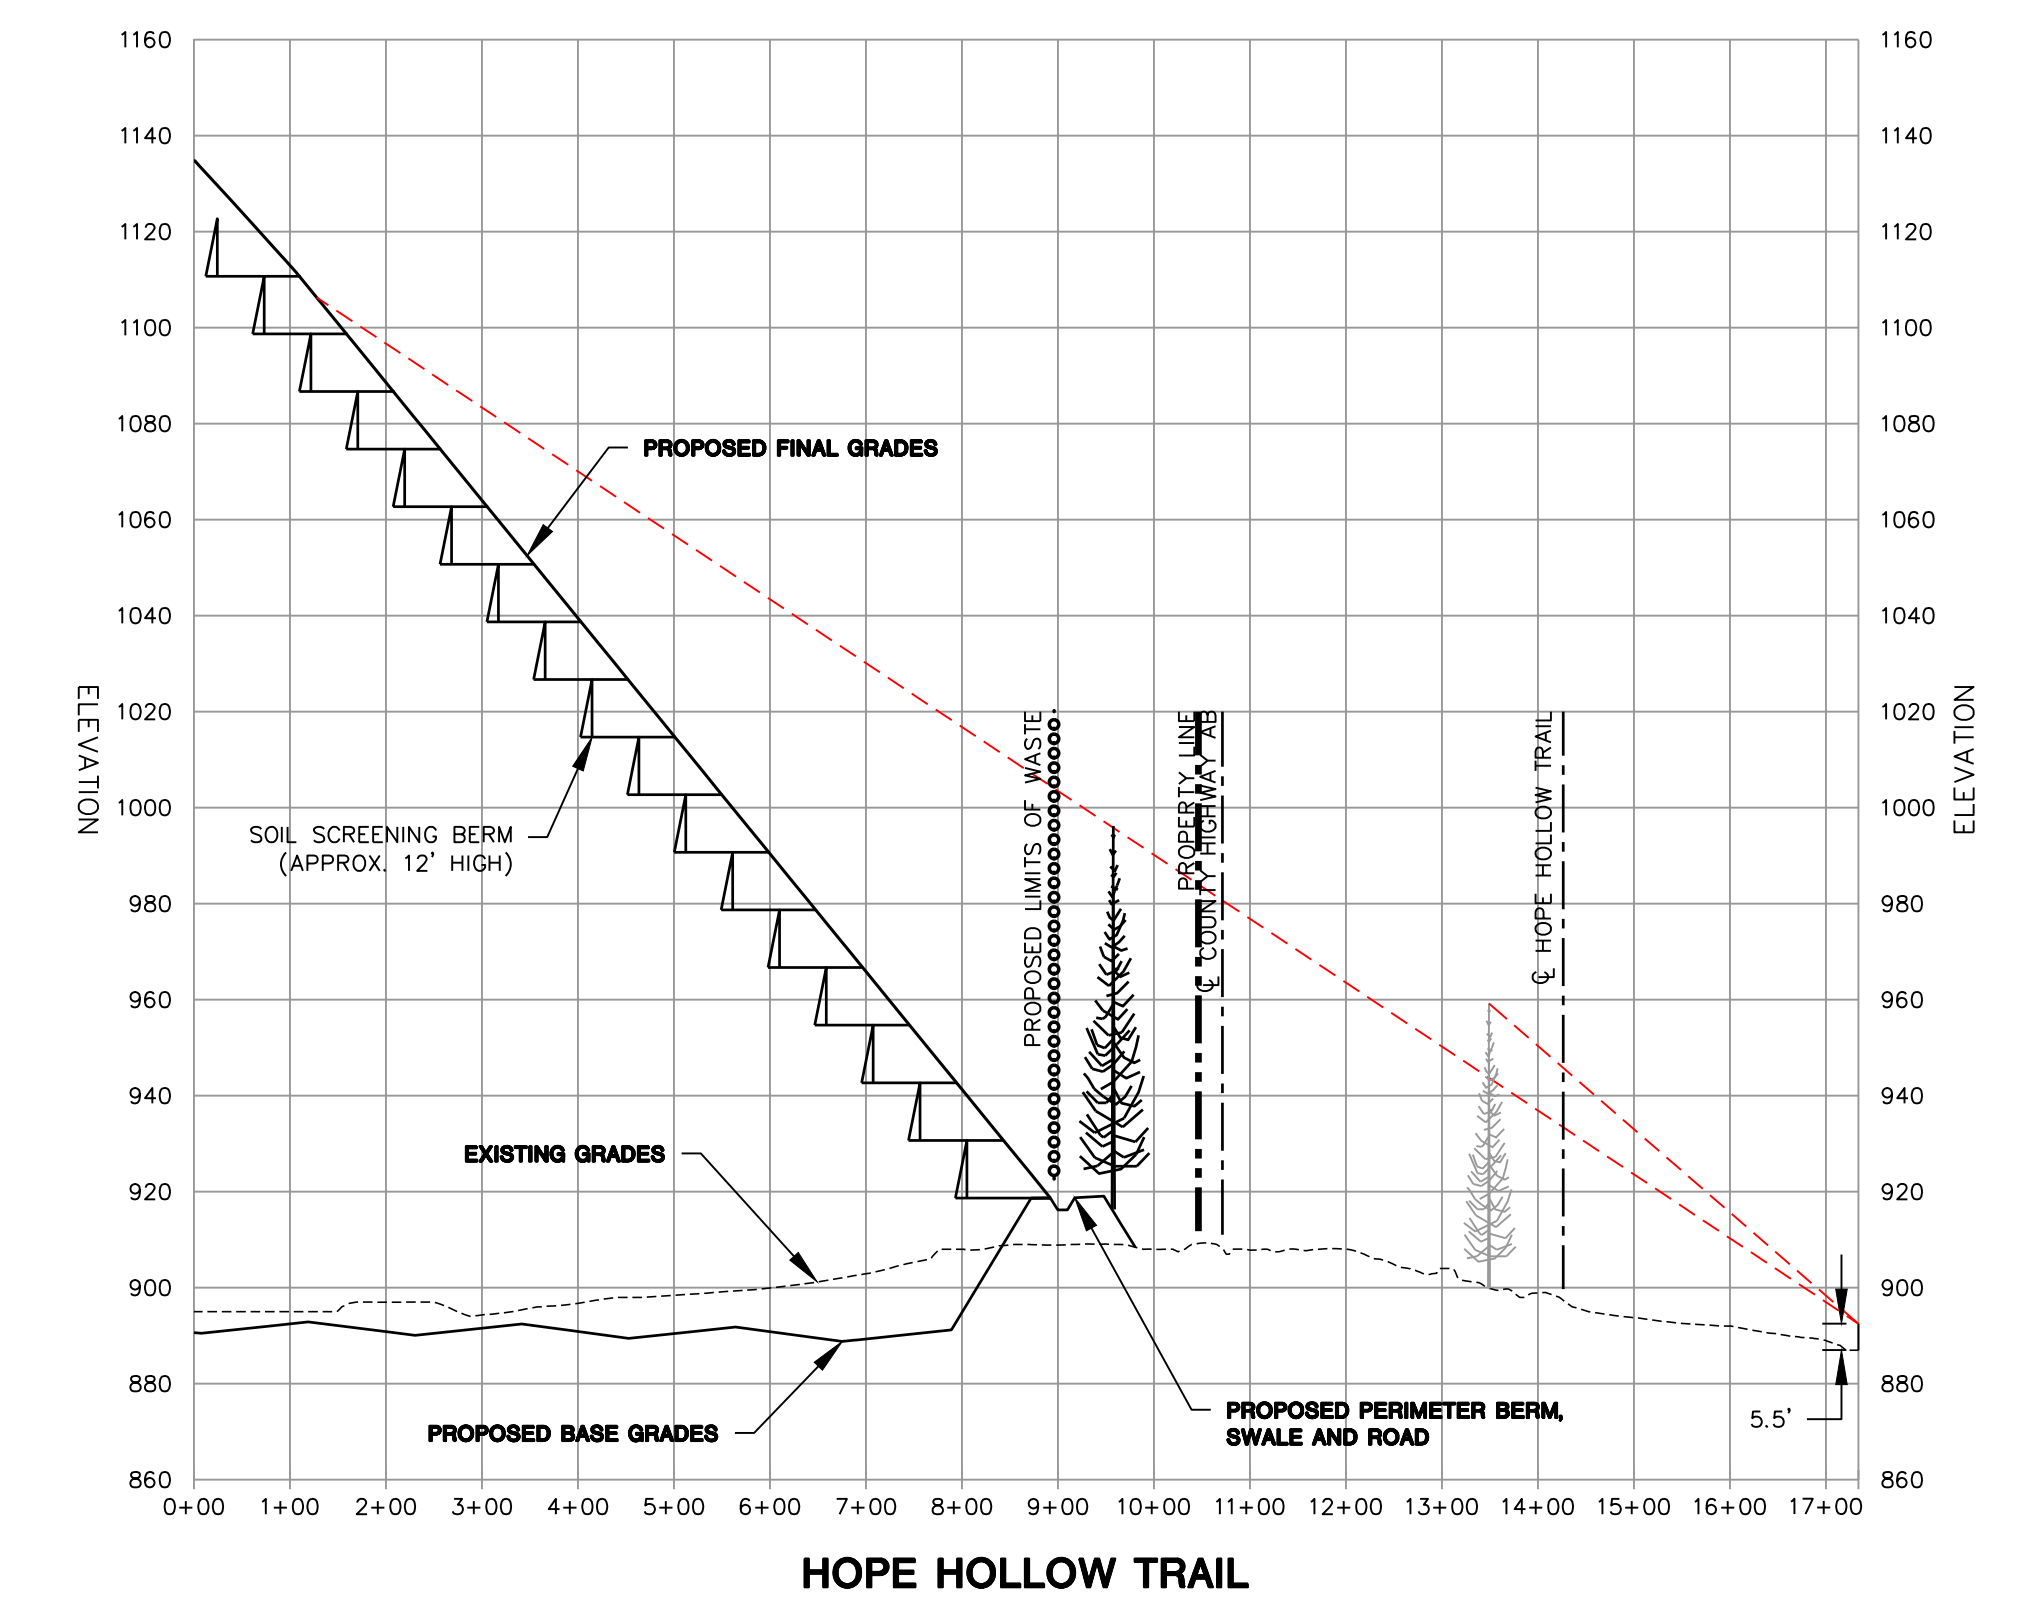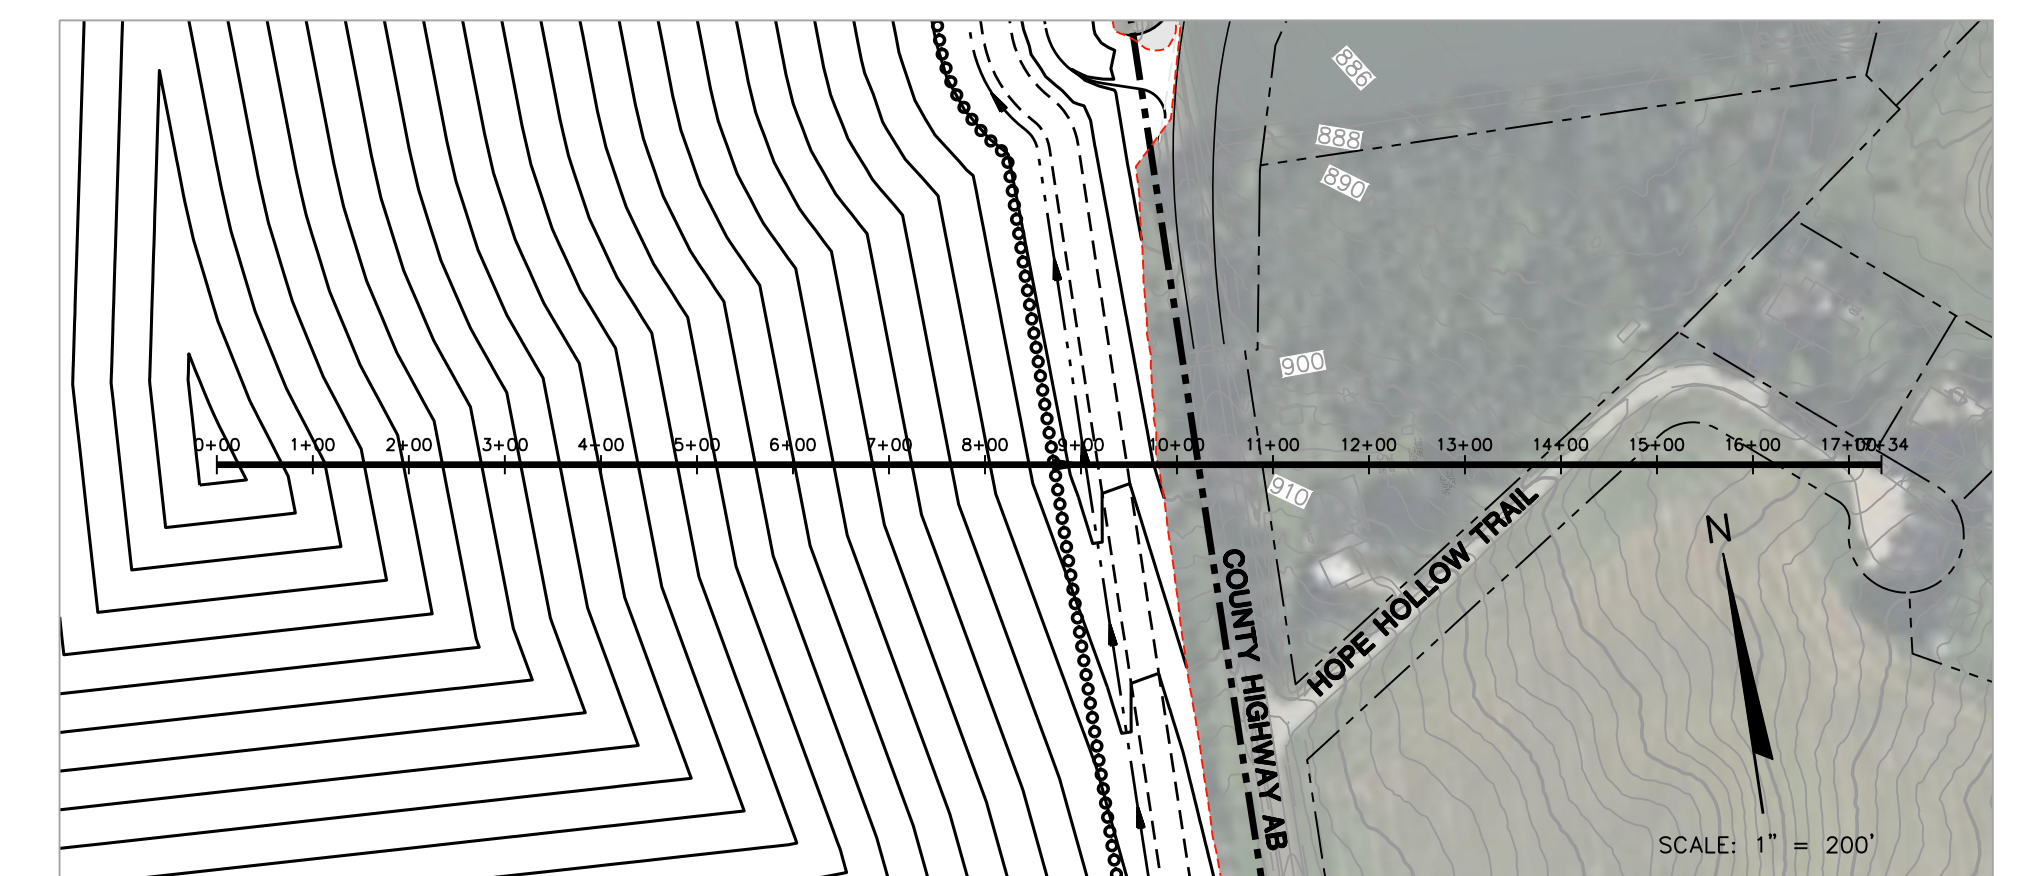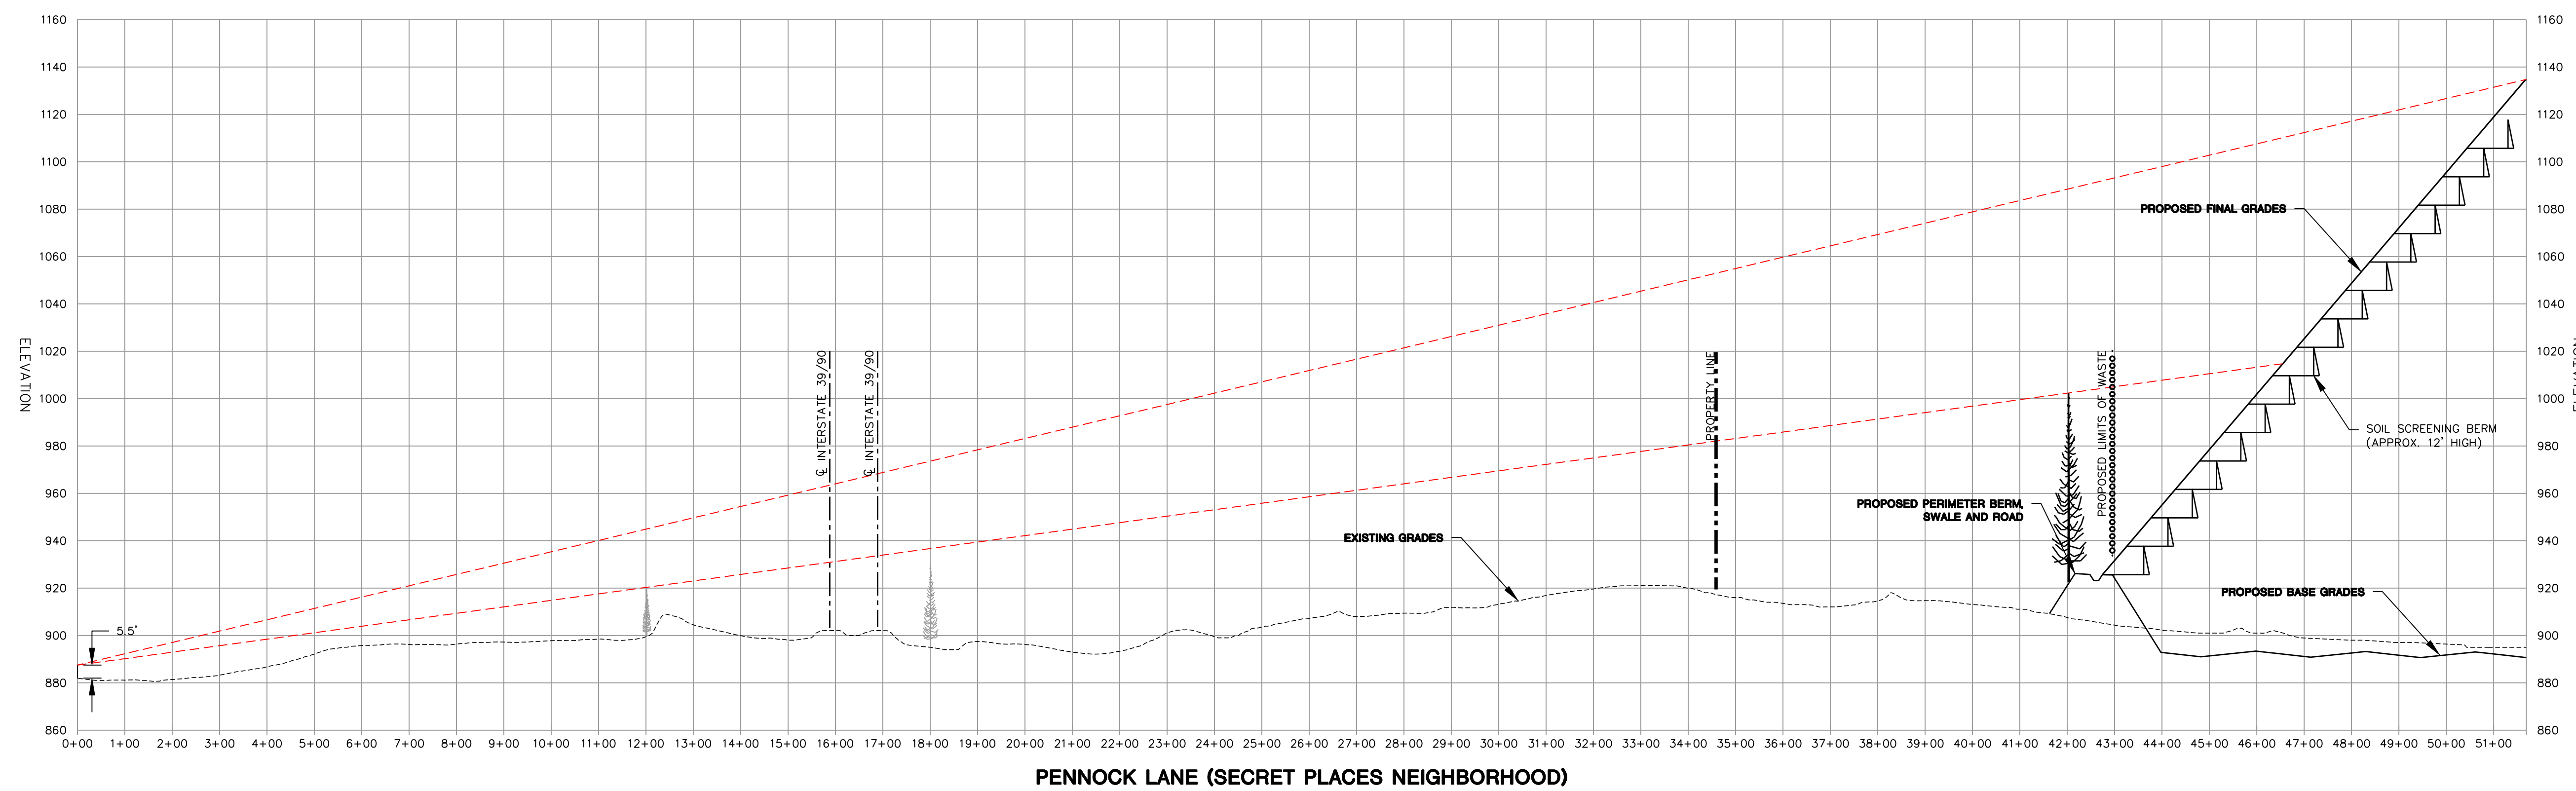

**LINE OF SIGHT SECTION LOCATION MAP**  
SCALE: 1" = 800'



