



Madison, Wisconsin


INDEX OF SHEETS

SHEET NO.	D1	NOTES AND DETAILS
SHEET NO.	EC1	EROSION CONTROL
SHEET NO.	R1-R2	REMOVALS
SHEET NO.	P1-P4	PATH PLAN & PROFILES
SHEET NO.	C1	CURB RAMP DETAILS
SHEET NO.	PM1	PAVEMENT MARKINGS
SHEET NO.	X1-X7	CROSS SECTIONS
SHEET NO.	MQ-1	MISCELLANEOUS QUANTITIES

CONVENTIONAL SIGNS	
FIELD VERIFY ALL UTILITY LOCATIONS	
GAS	— G —
STORM SEWER	— ST —
SANITARY SEWER	— SN —
WATER	— W —
BURIED ELECTRIC	— E —
OVERHEAD ELECTRIC	— OH —
POWER POLE	□
ADA COMPLIANT RAMP W/ DETECTABLE WARNING FIELD	▤
COMBUSTIBLE FLUIDS	☀

CITY OF MADISON
CITY ENGINEERING DIVISION
DEPARTMENT OF PUBLIC WORKS
PLAN OF PROPOSED IMPROVEMENT
NAUTILUS POINT PARK WIDENED SIDEWALK
CONTRACT 8717 PLAN SUPPLEMENT

CITY PROJECT NO. 13925
CONTRACT NO. 8717

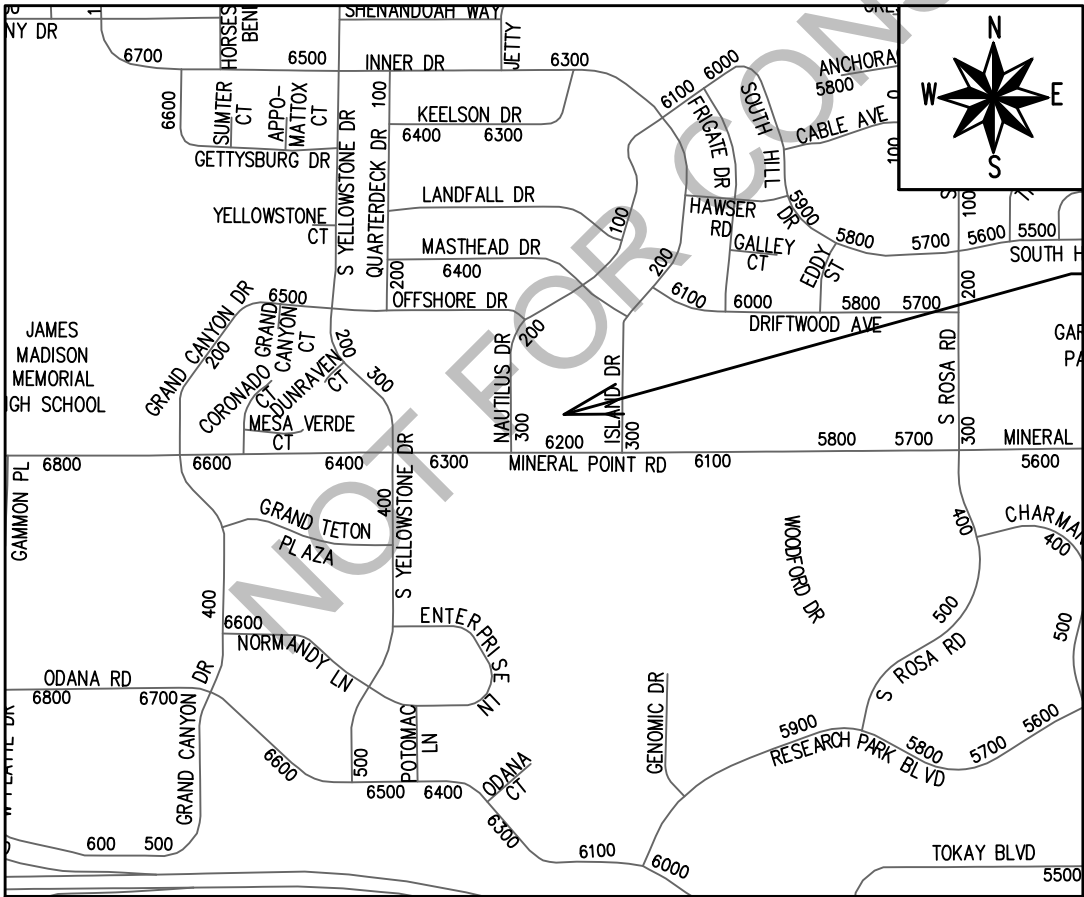

PROJECT
LOCATION

PUBLIC IMPROVEMENT PROJECT
APPROVED

APPROVED DATE

BY THE COMMON COUNCIL
OF MADISON, WISCONSIN

PUBLIC IMPROVEMENT DESIGN
APPROVED BY:

City Engineer

Date

STREET
DESIGNED BY:

PAVEMENT MARKINGS
DESIGNED BY:





PLOT SCALE: 1"=1' X-REF

PLOT NAME: ---

REV. DATE: 6/17/2024 11:36 AM

ORIGINATOR: CITY_OF_MADISON

- 1) 3" HMA PAVEMENT - TYPE 4 LT 58-28 S
- 2) 8" BASE AGGREGATE DENSE 1 1/4-INCH
- 3) 6" TOPSOIL, TERRACE SEED MIX, CLASS I, URBAN TYPE B ORGANIC MATTING
- 4) 6" TOPSOIL, AGGRESSIVE NATIVE SEED MIX, CLASS I, URBAN TYPE A ORGANIC MATTING
- 5) CONTRACTOR CAN NARROW 1' EXTENSION OF 8" BASE AGGREGATE DENSE 1 1/4-INCH TO 0.5' WHEN WITHIN 5' OF TREES

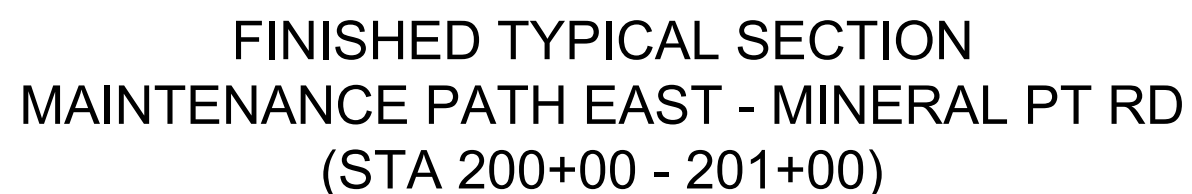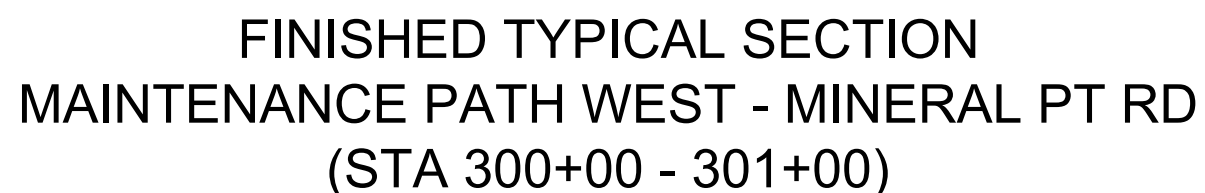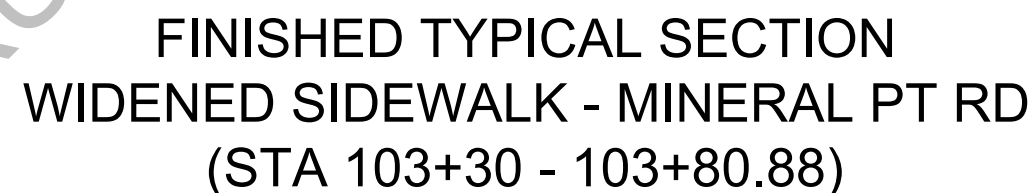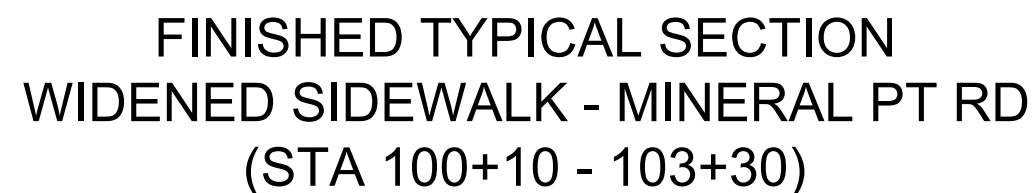

MARK	REVISION	DATE	BY
0	0.00	0.00	0
0	0.00	0.00	0
0	0.00	0.00	0
0	0.00	0.00	0
0	0.00	0.00	0

MADISON, WI

CONTRACT NO:

TYPICAL SECTIONS

NAUTILUS POINT PARK WIDENED SIDEWALK


M:\DESIGN\Projects\13925\CAD\Streets\13925EN-Typical.dwg



13925

D-1

1. SEED ALL AREAS WITHIN THE TERRACE (BETWEEN SIDEWALK AND STREET) WITH TERRACE SEED MIX PER ARTICLE 207 OF THE CITY OF MADISON STANDARD SPECIFICATIONS FOR PUBLIC WORKS CONSTRUCTION.
2. SEED ALL OTHER AREAS WITH AGGRESSIVE NATIVE SEED MIX PER ARTICLE 207 OF THE CITY OF MADISON STANDARD SPECIFICATIONS FOR PUBLIC WORKS CONSTRUCTION.
3. ALL AREAS SHALL RECEIVE CLASS I, URBAN TYPE A ORGANIC MATTING.
4. NO ROOT CUTTING IS ALLOWED WITHOUT CITY OF MADISON FORESTRY APPROVAL

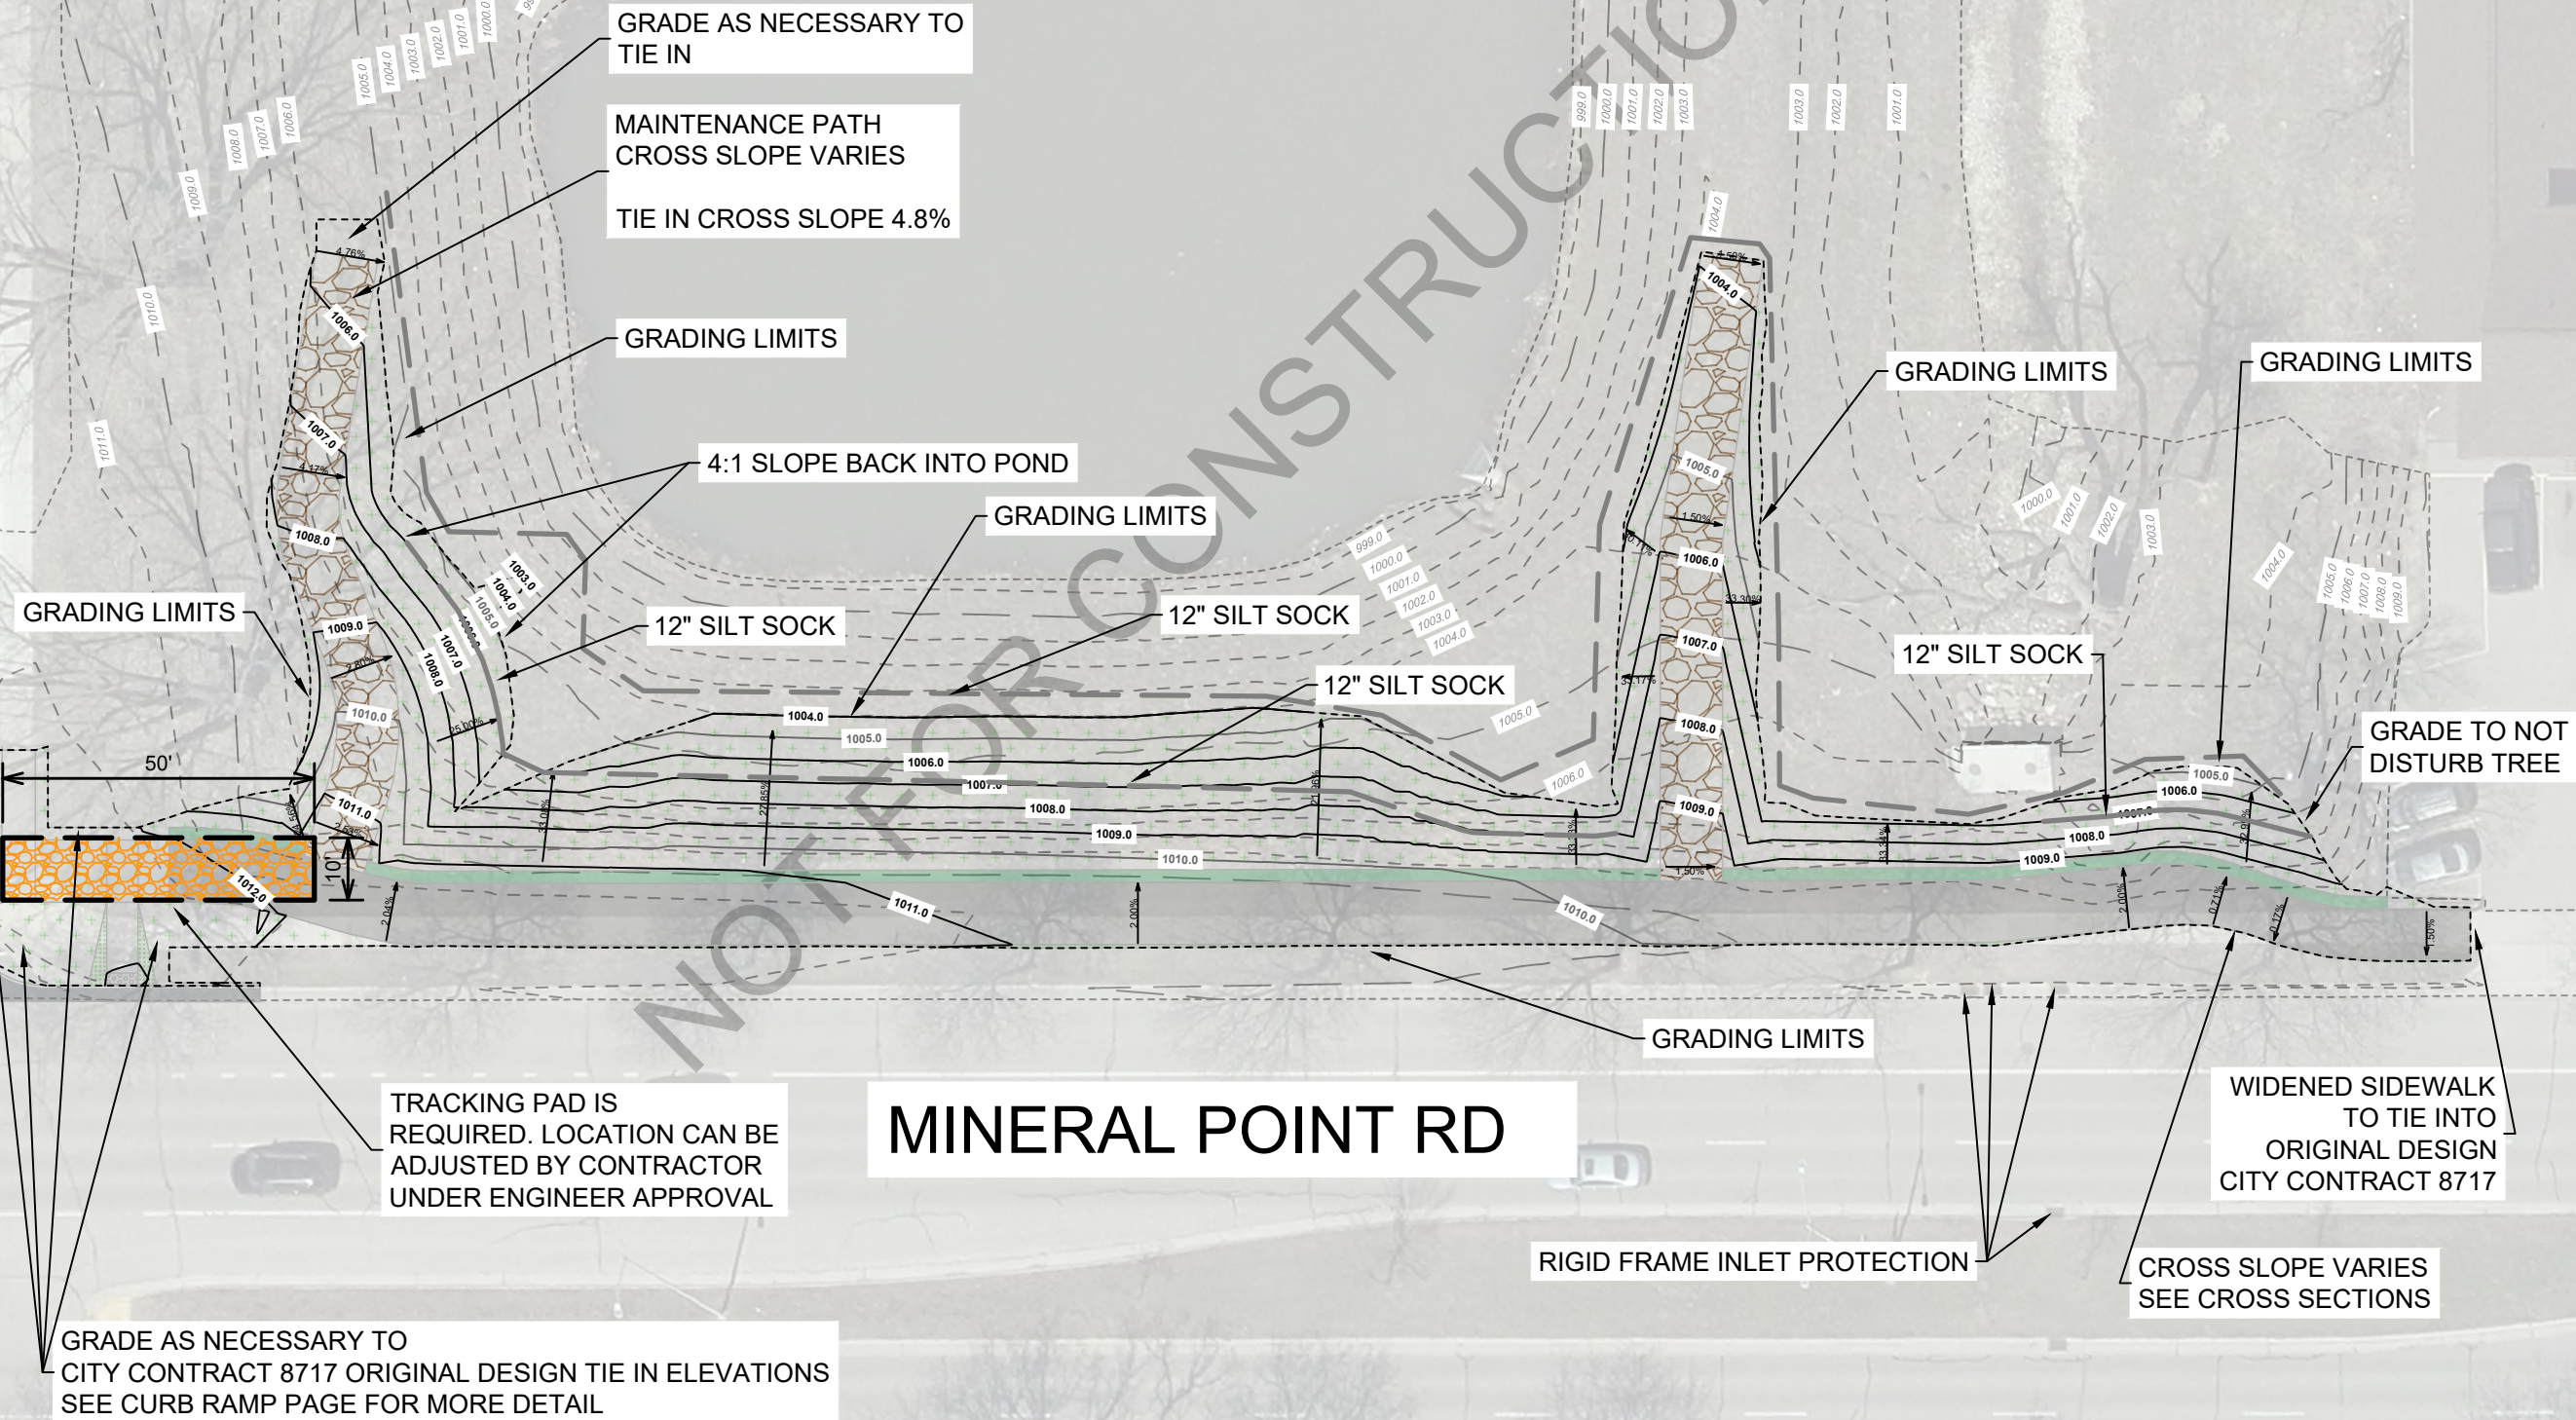


MINERAL POINT RD

GRADING PLAN AND EROSION CONTROL	13925
NAUTILUS POINT PARK WIDENED SIDEWALK	MADISON, WI
M:\DESIGN\Projects\13925\CAD\Streets\13925EN-EC.dwg	CONTRACT NO: 8717



13925
EC-1

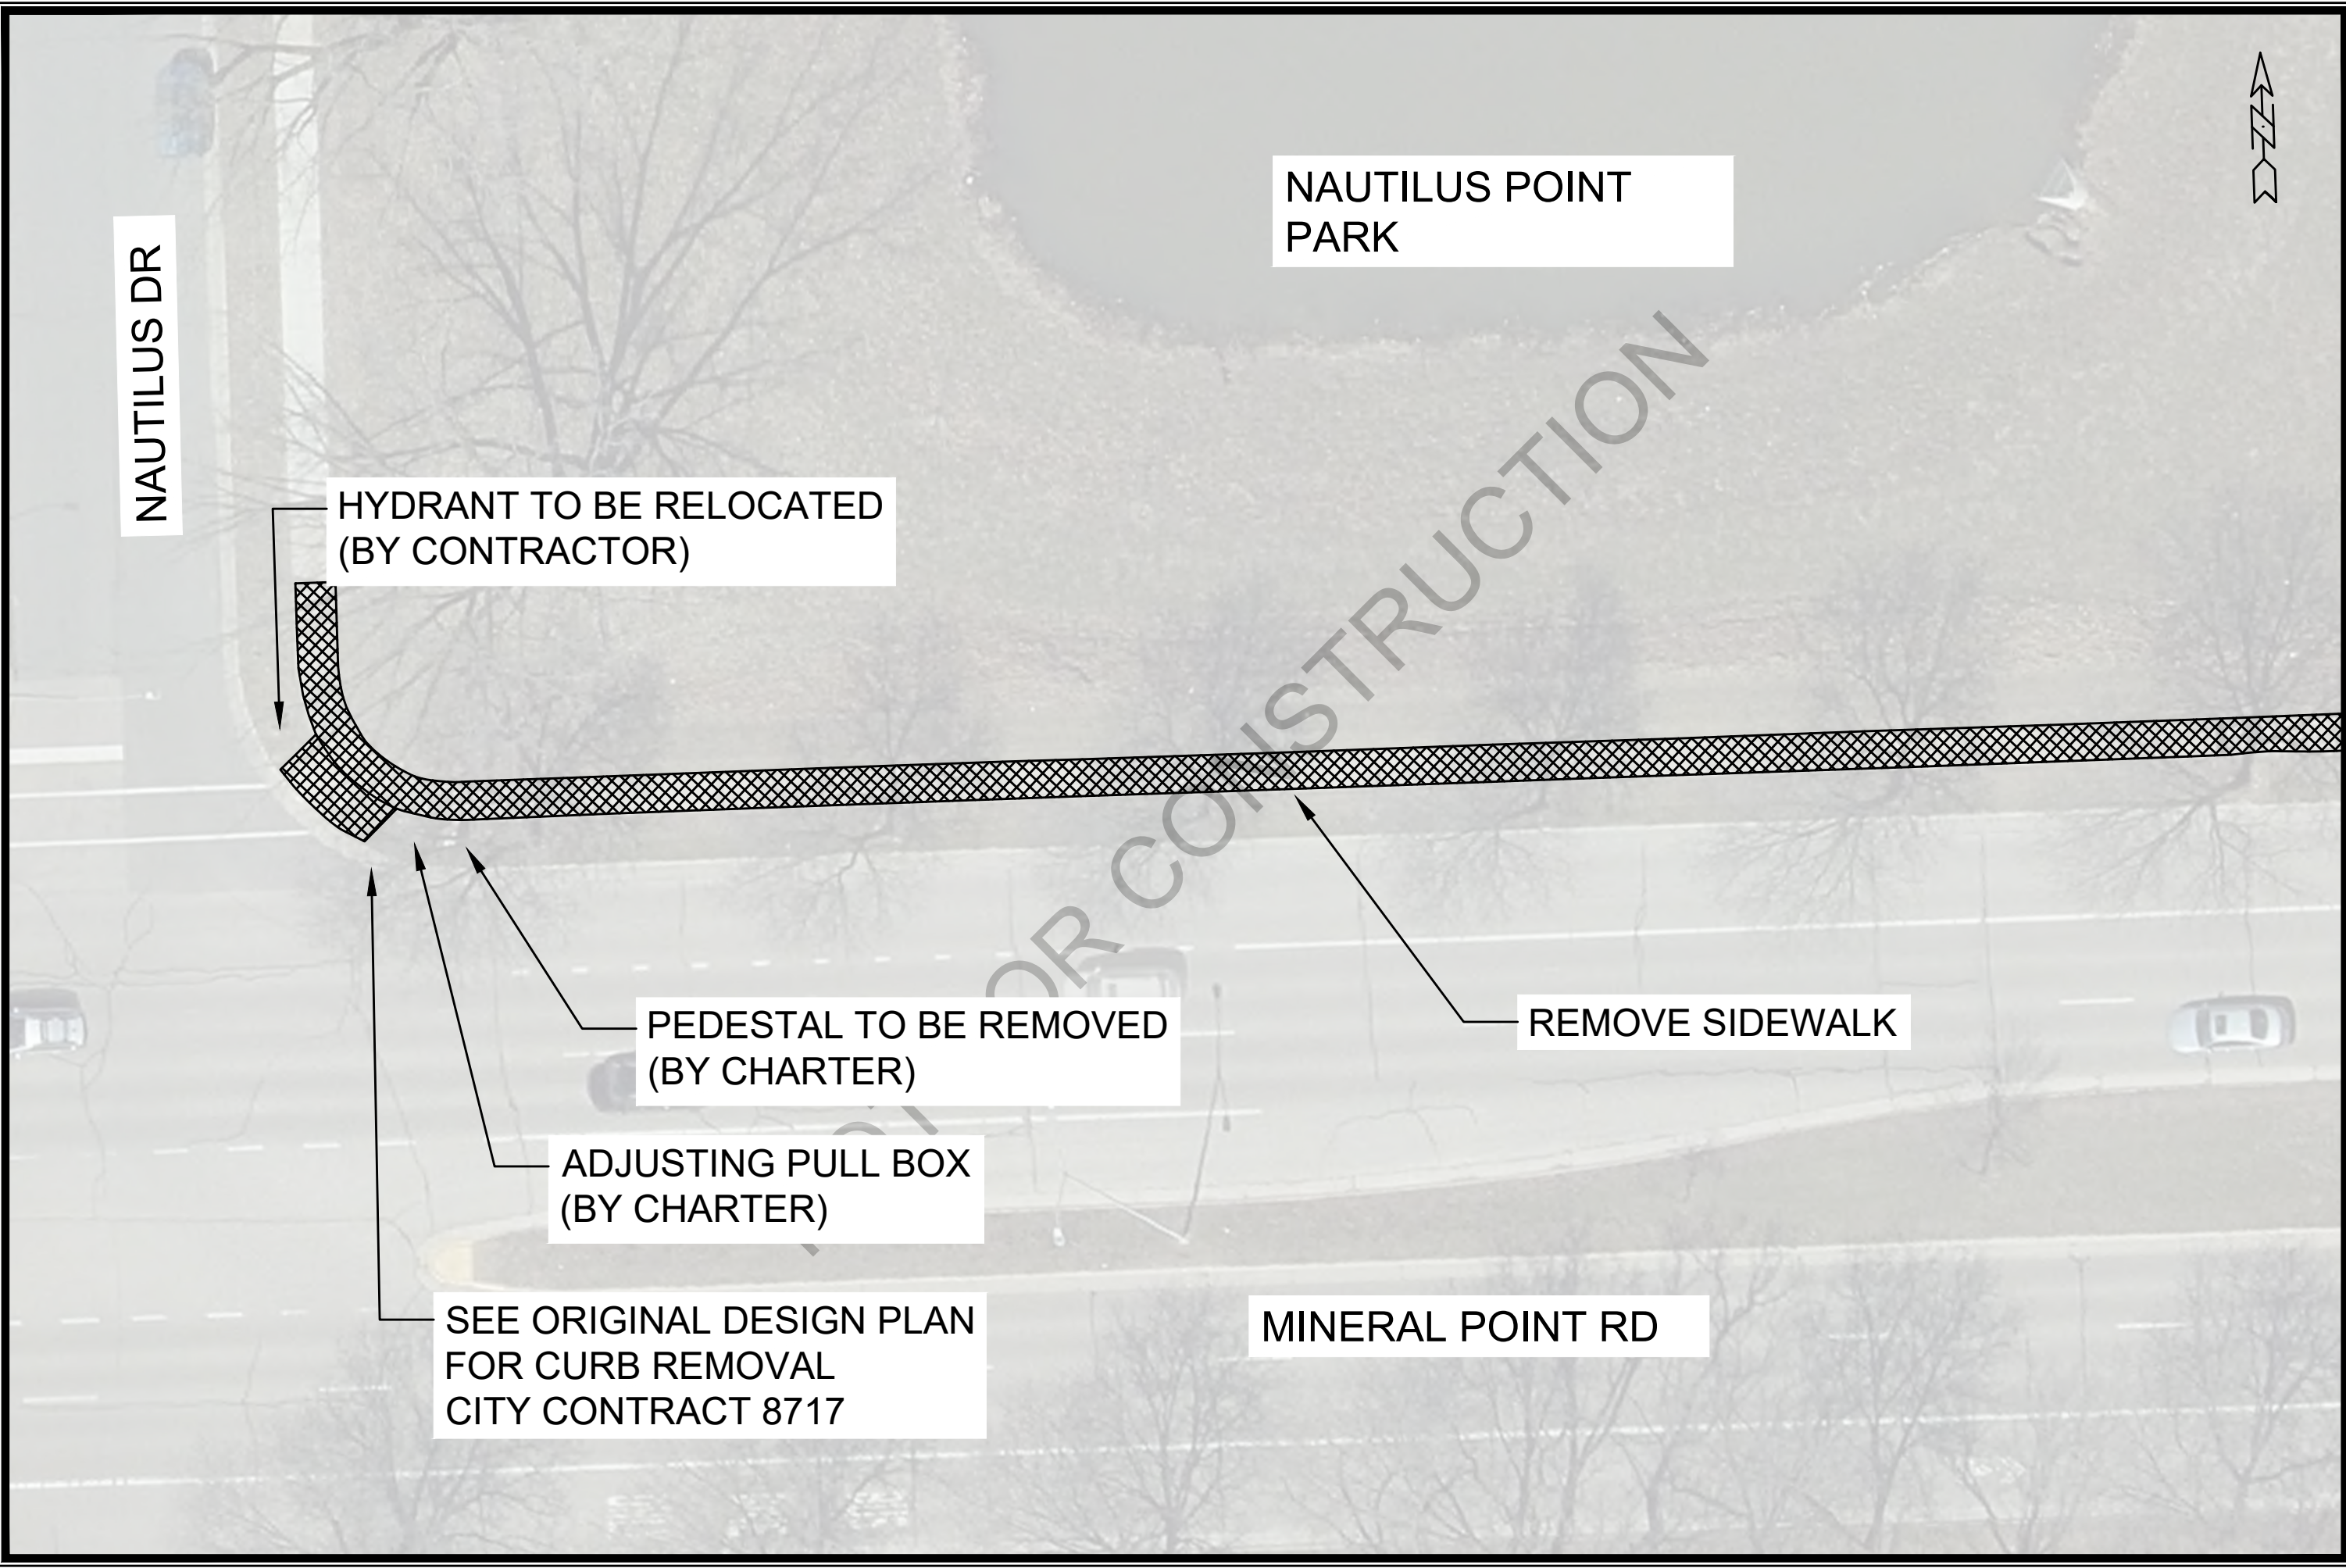

NAUTILUS DR

NAUTILUS POINT
PARK

HYDRANT TO BE RELOCATED
(BY CONTRACTOR)

PEDESTAL TO BE REMOVED
(BY CHARTER)

ADJUSTING PULL BOX
(BY CHARTER)



SEE ORIGINAL DESIGN PLAN
FOR CURB REMOVAL
CITY CONTRACT 8717

REMOVE SIDEWALK

MINERAL POINT RD





		13925		R-1	
WIDENED SIDEWALK REMOVALS		13925			
NAUTILUS POINT PARK WIDENED SIDEWALK		MADISON, WI			
M:\DESIGN\Projects\13925\CAD\Plan Sheets\Widened Sidewalk Removals - (2).dwg		CONTRACT NO: 8717			
		MARK	REVISION	DATE	BY
		13925		Date: 7/1/2024 10:39 AM	
		Designed By: JN		Scale: 1" = 20'	


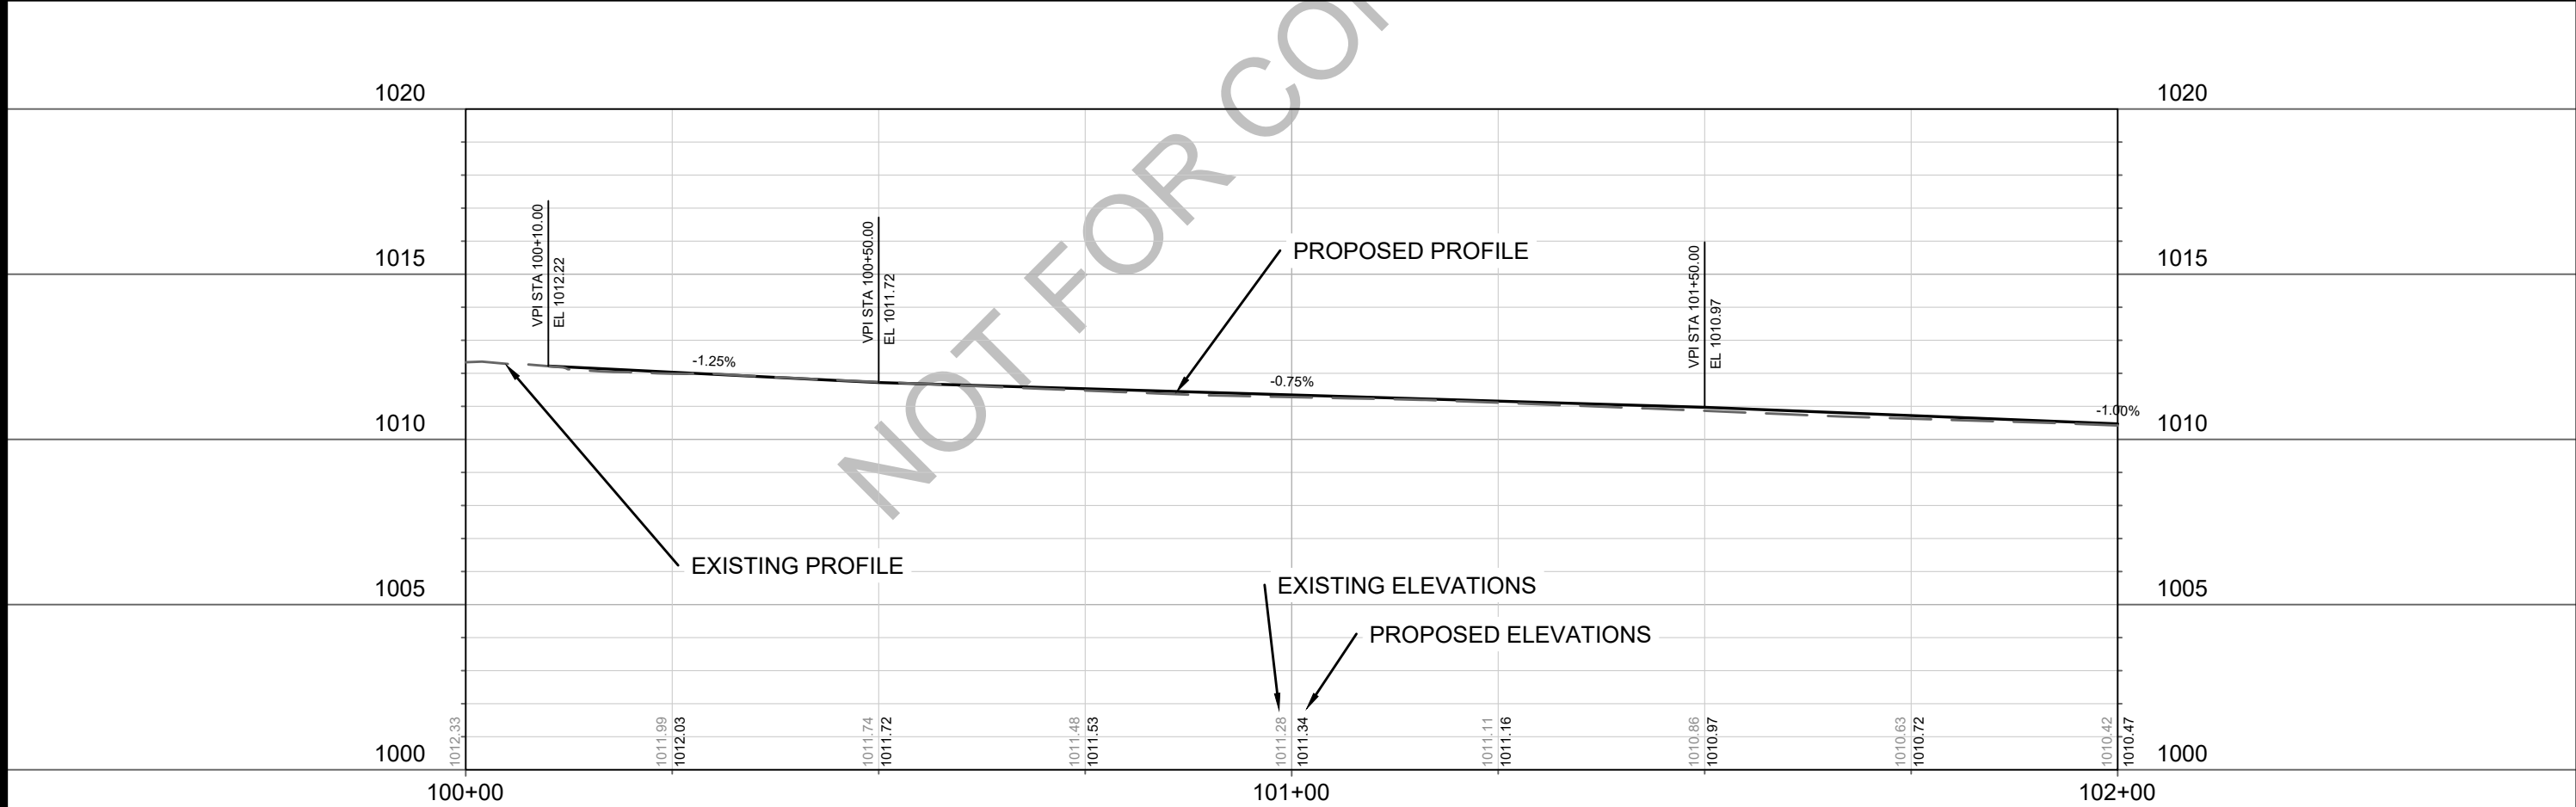
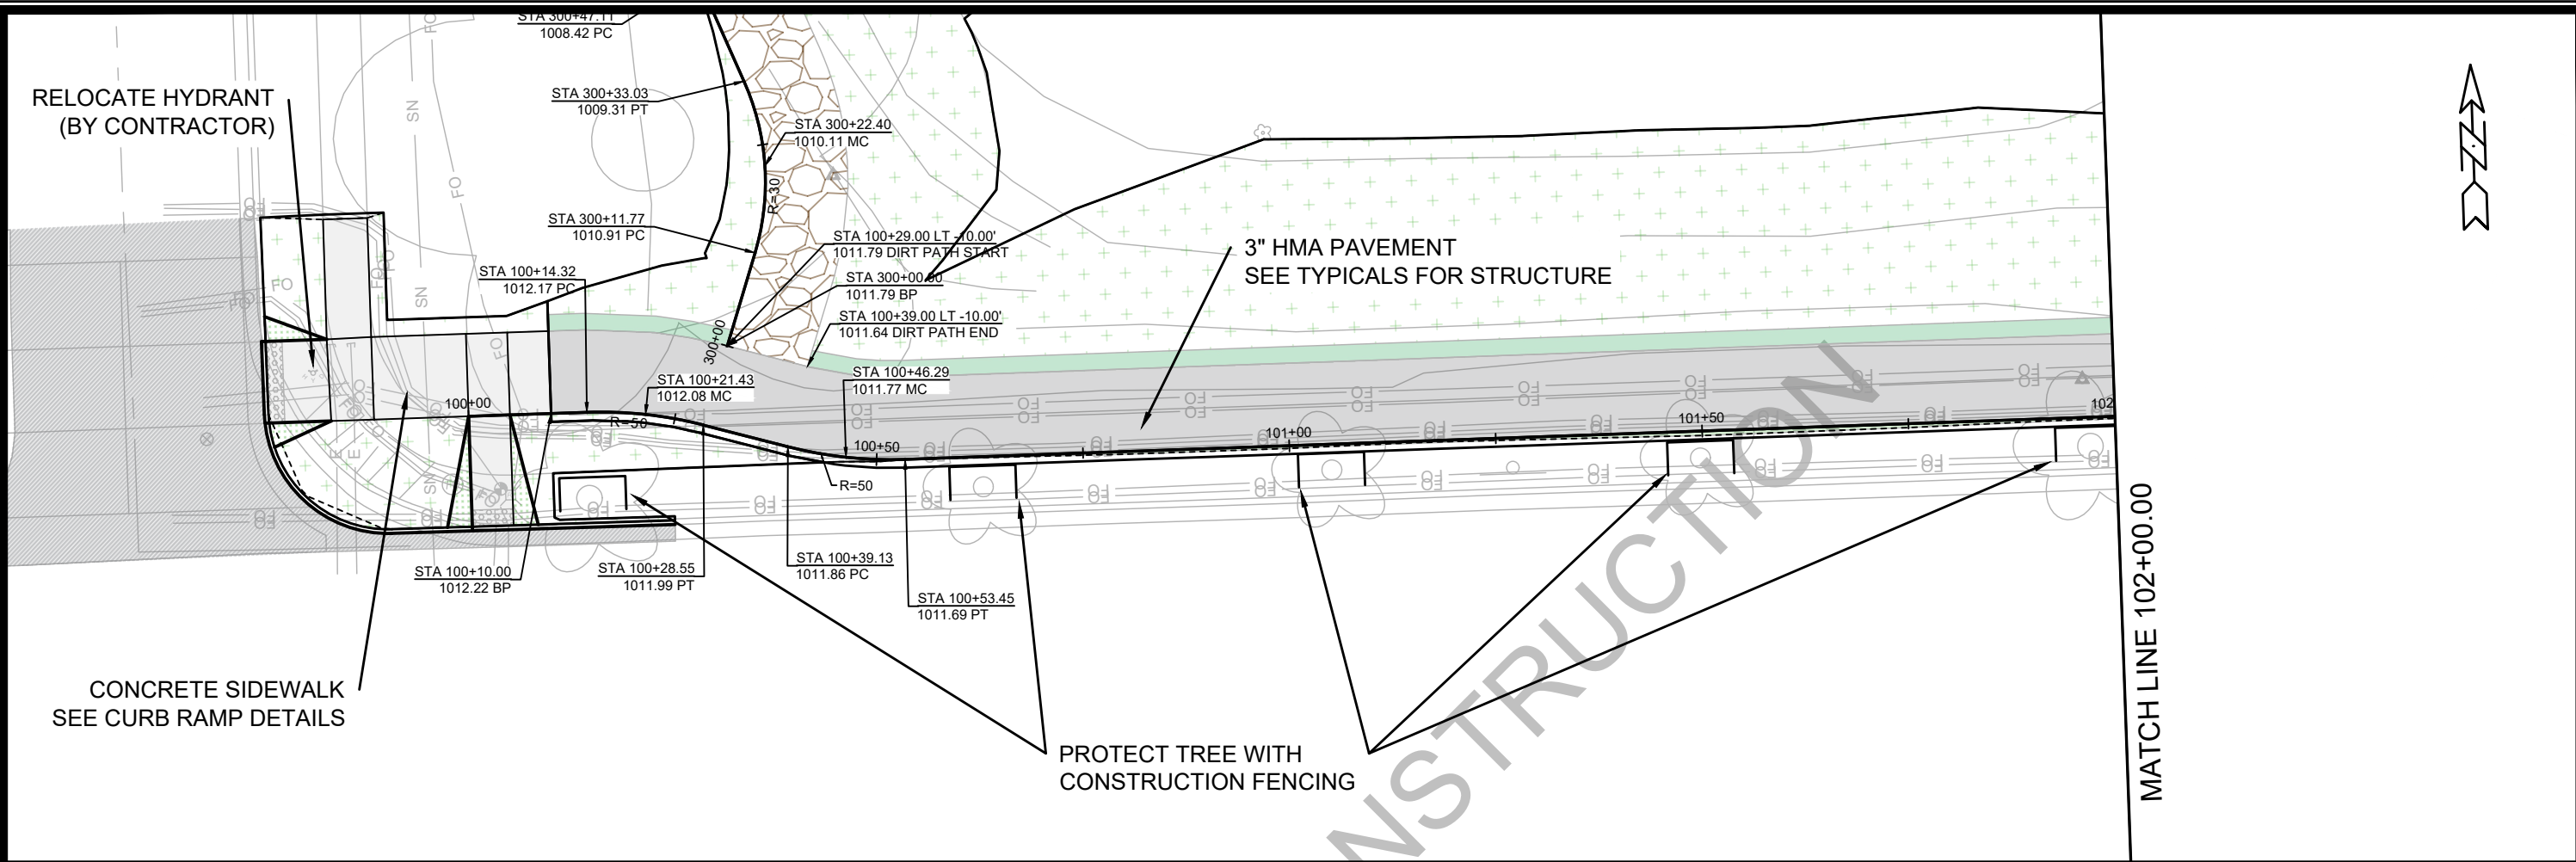


13925		MADISON, WI		CONTRACT NO: 8717	
WIDENED SIDEWALK PLAN AND PROFILE		NAUTILUS POINT PARK WIDENED SIDEWALK		M:\DESIGN\Projects\13925\CAD\Plan Sheets\Widened Sidewalk - (1).dwg	
13925		P1		P1	

NOT FOR CONSTRUCTION

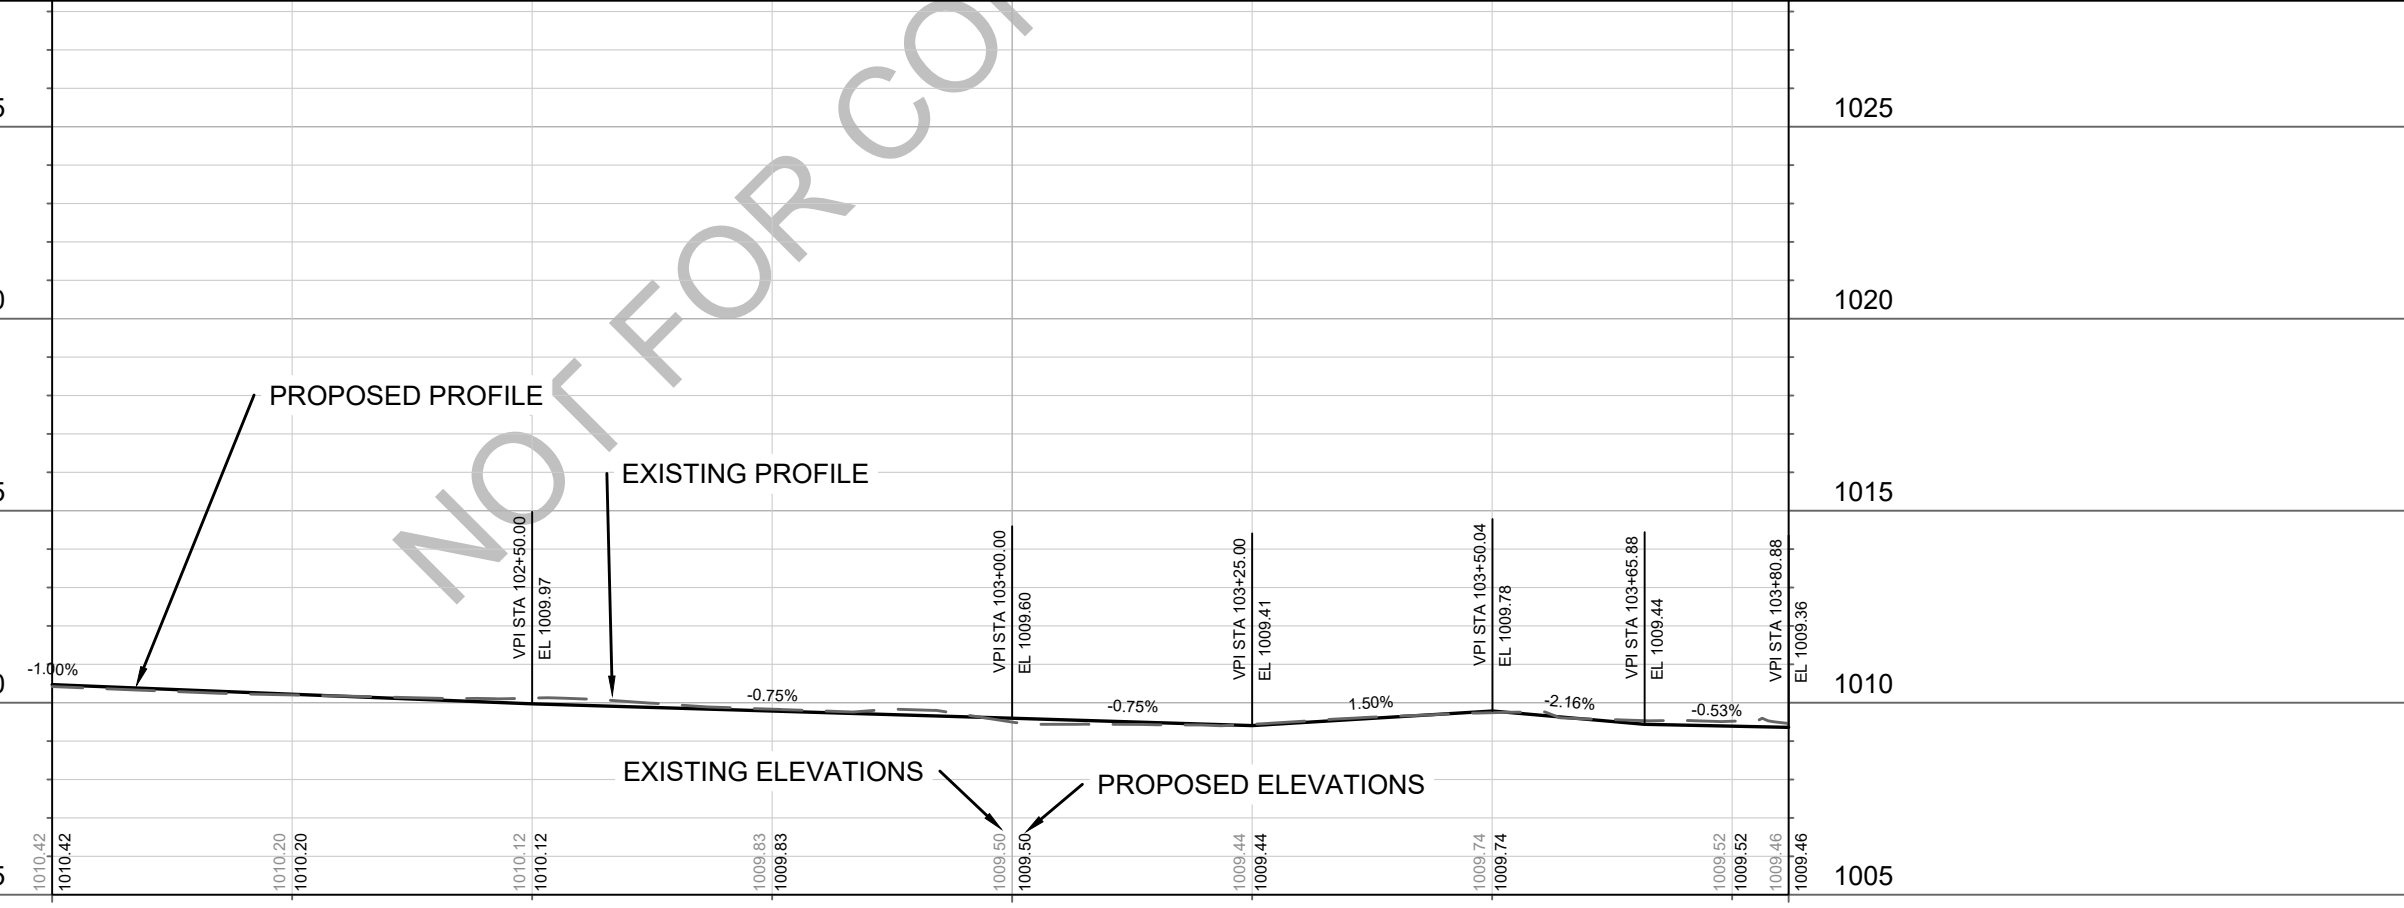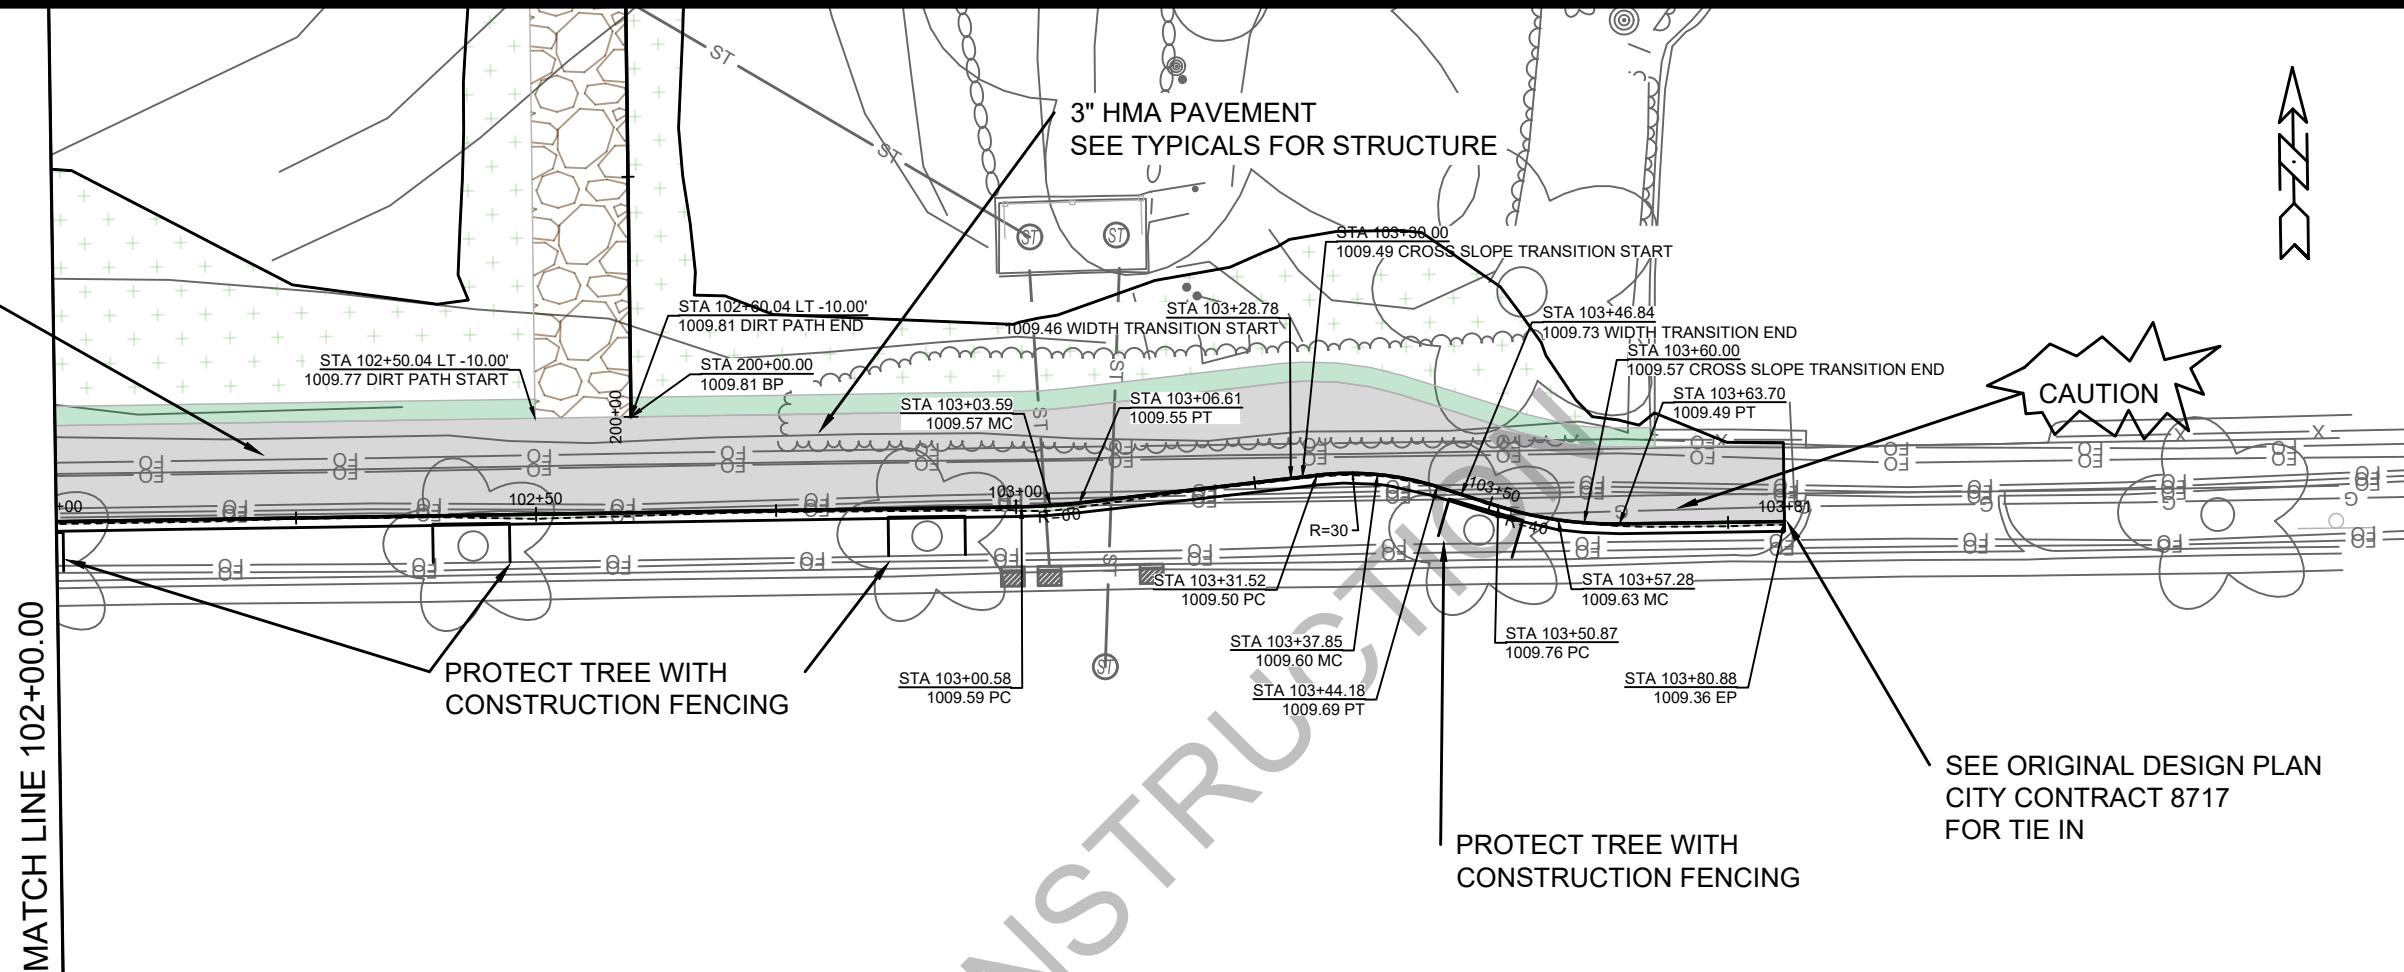

	13925	WIDENED SIDEWALK PLAN AND PROFILE		13925						
		NAUTILUS POINT PARK WIDENED SIDEWALK		MADISON, WI						
		M:\DESIGN\Projects\13925\CAD\Plan Sheets\Widen Sidewalk - (1).dwg		CONTRACT NO: 8717						
					Designed By: JN	Date: 7/1/2024	10:40 AM	Scale: 1" = 20'		
					13925					P2

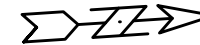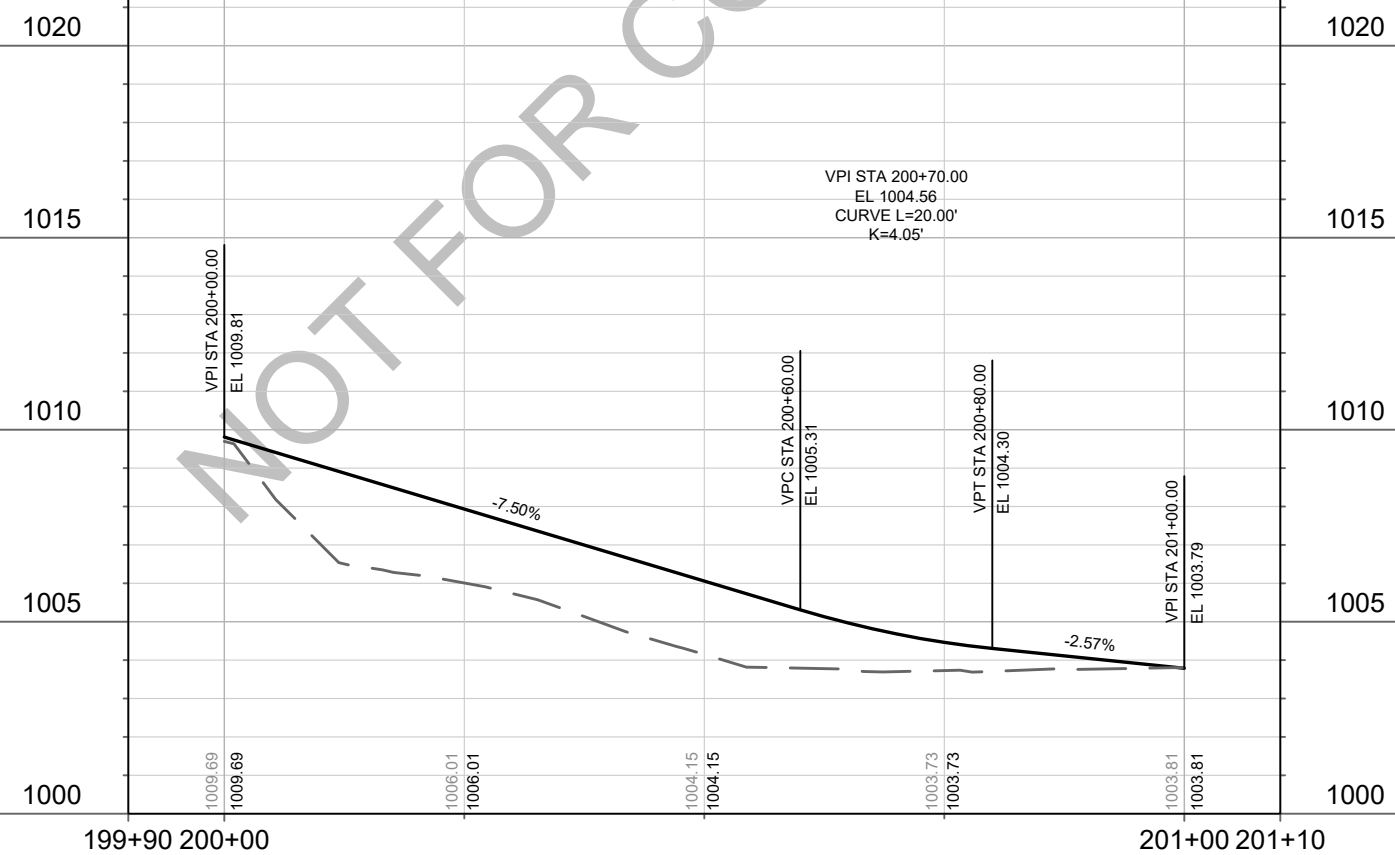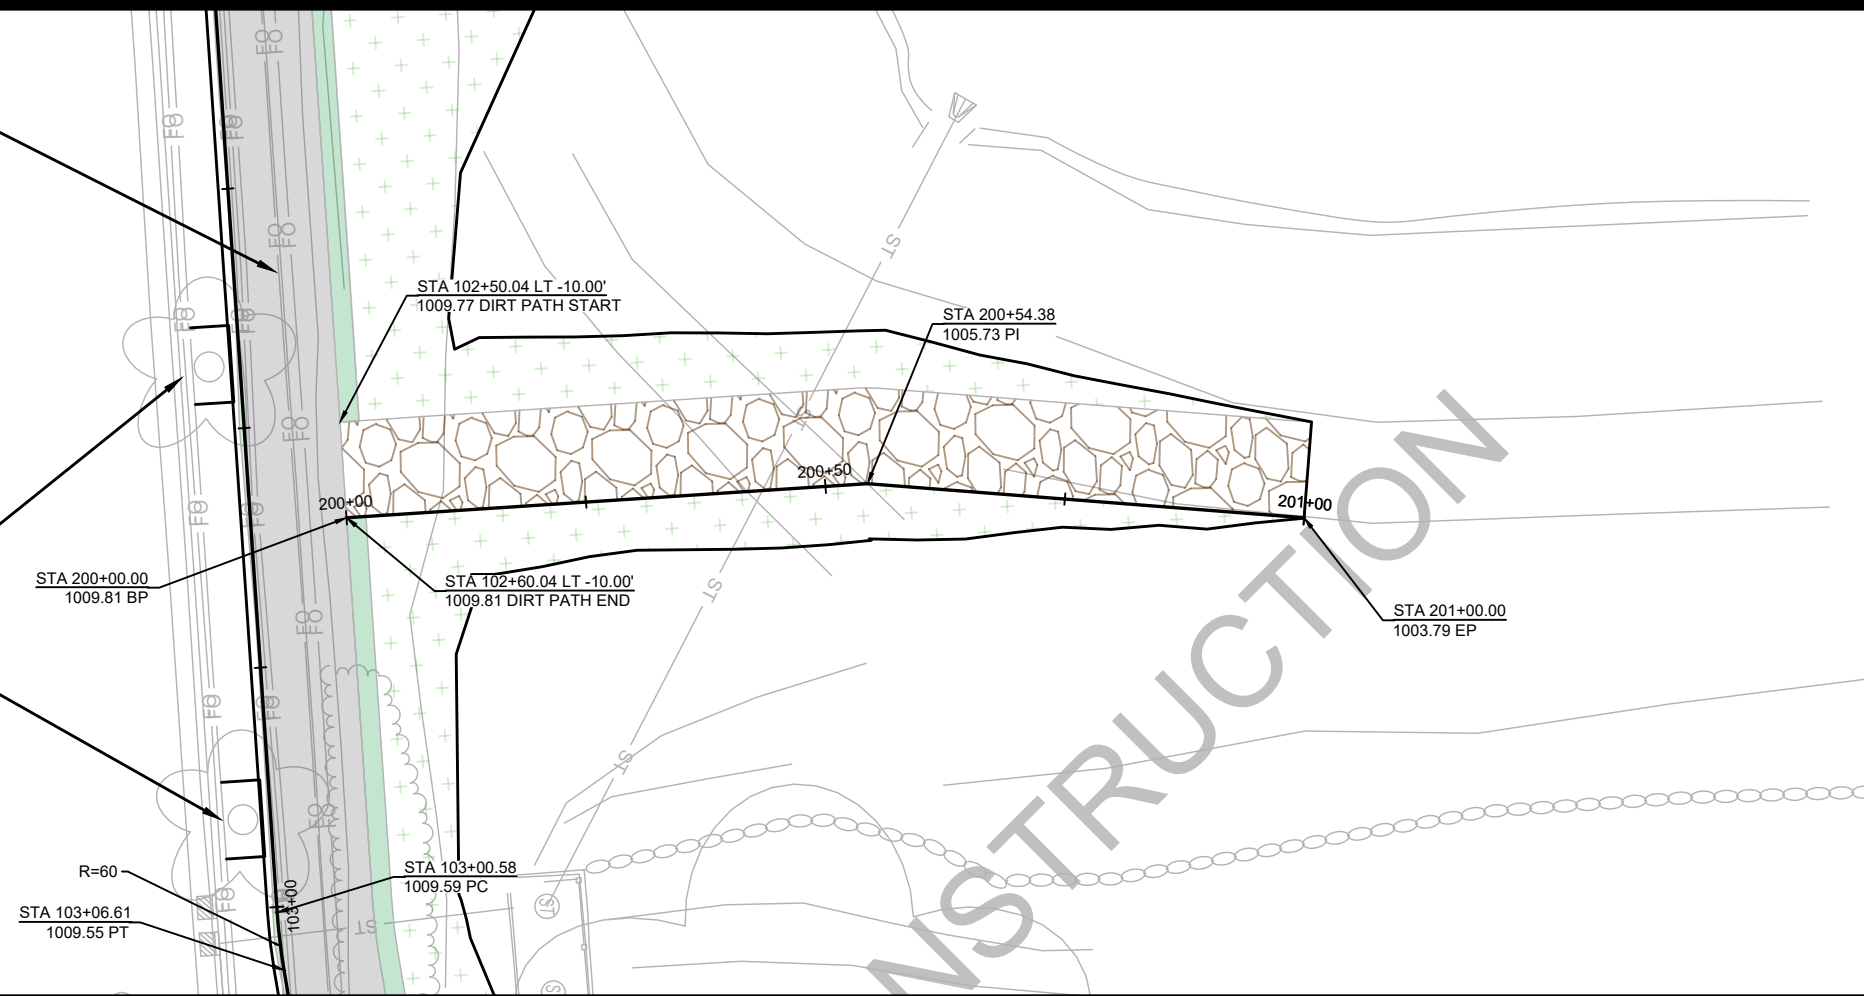[illegible]

CURB RAMPS SHOWN HAVE
NON-TRAVERSABLE FLARES



BOC RADIUS = 14.5'

NAUTILUS POINT PARK

— STA 100+10

MINERAL POINT RD

[illegible]

MADISON, WI


CURB RAMP DETAILS

NAUTILUS POINT PARK WIDENED SIDEWALK

M:\DESIGN\Projects\13925\CAD\Streets\13925EN-CurbRamps.dwg



C-1

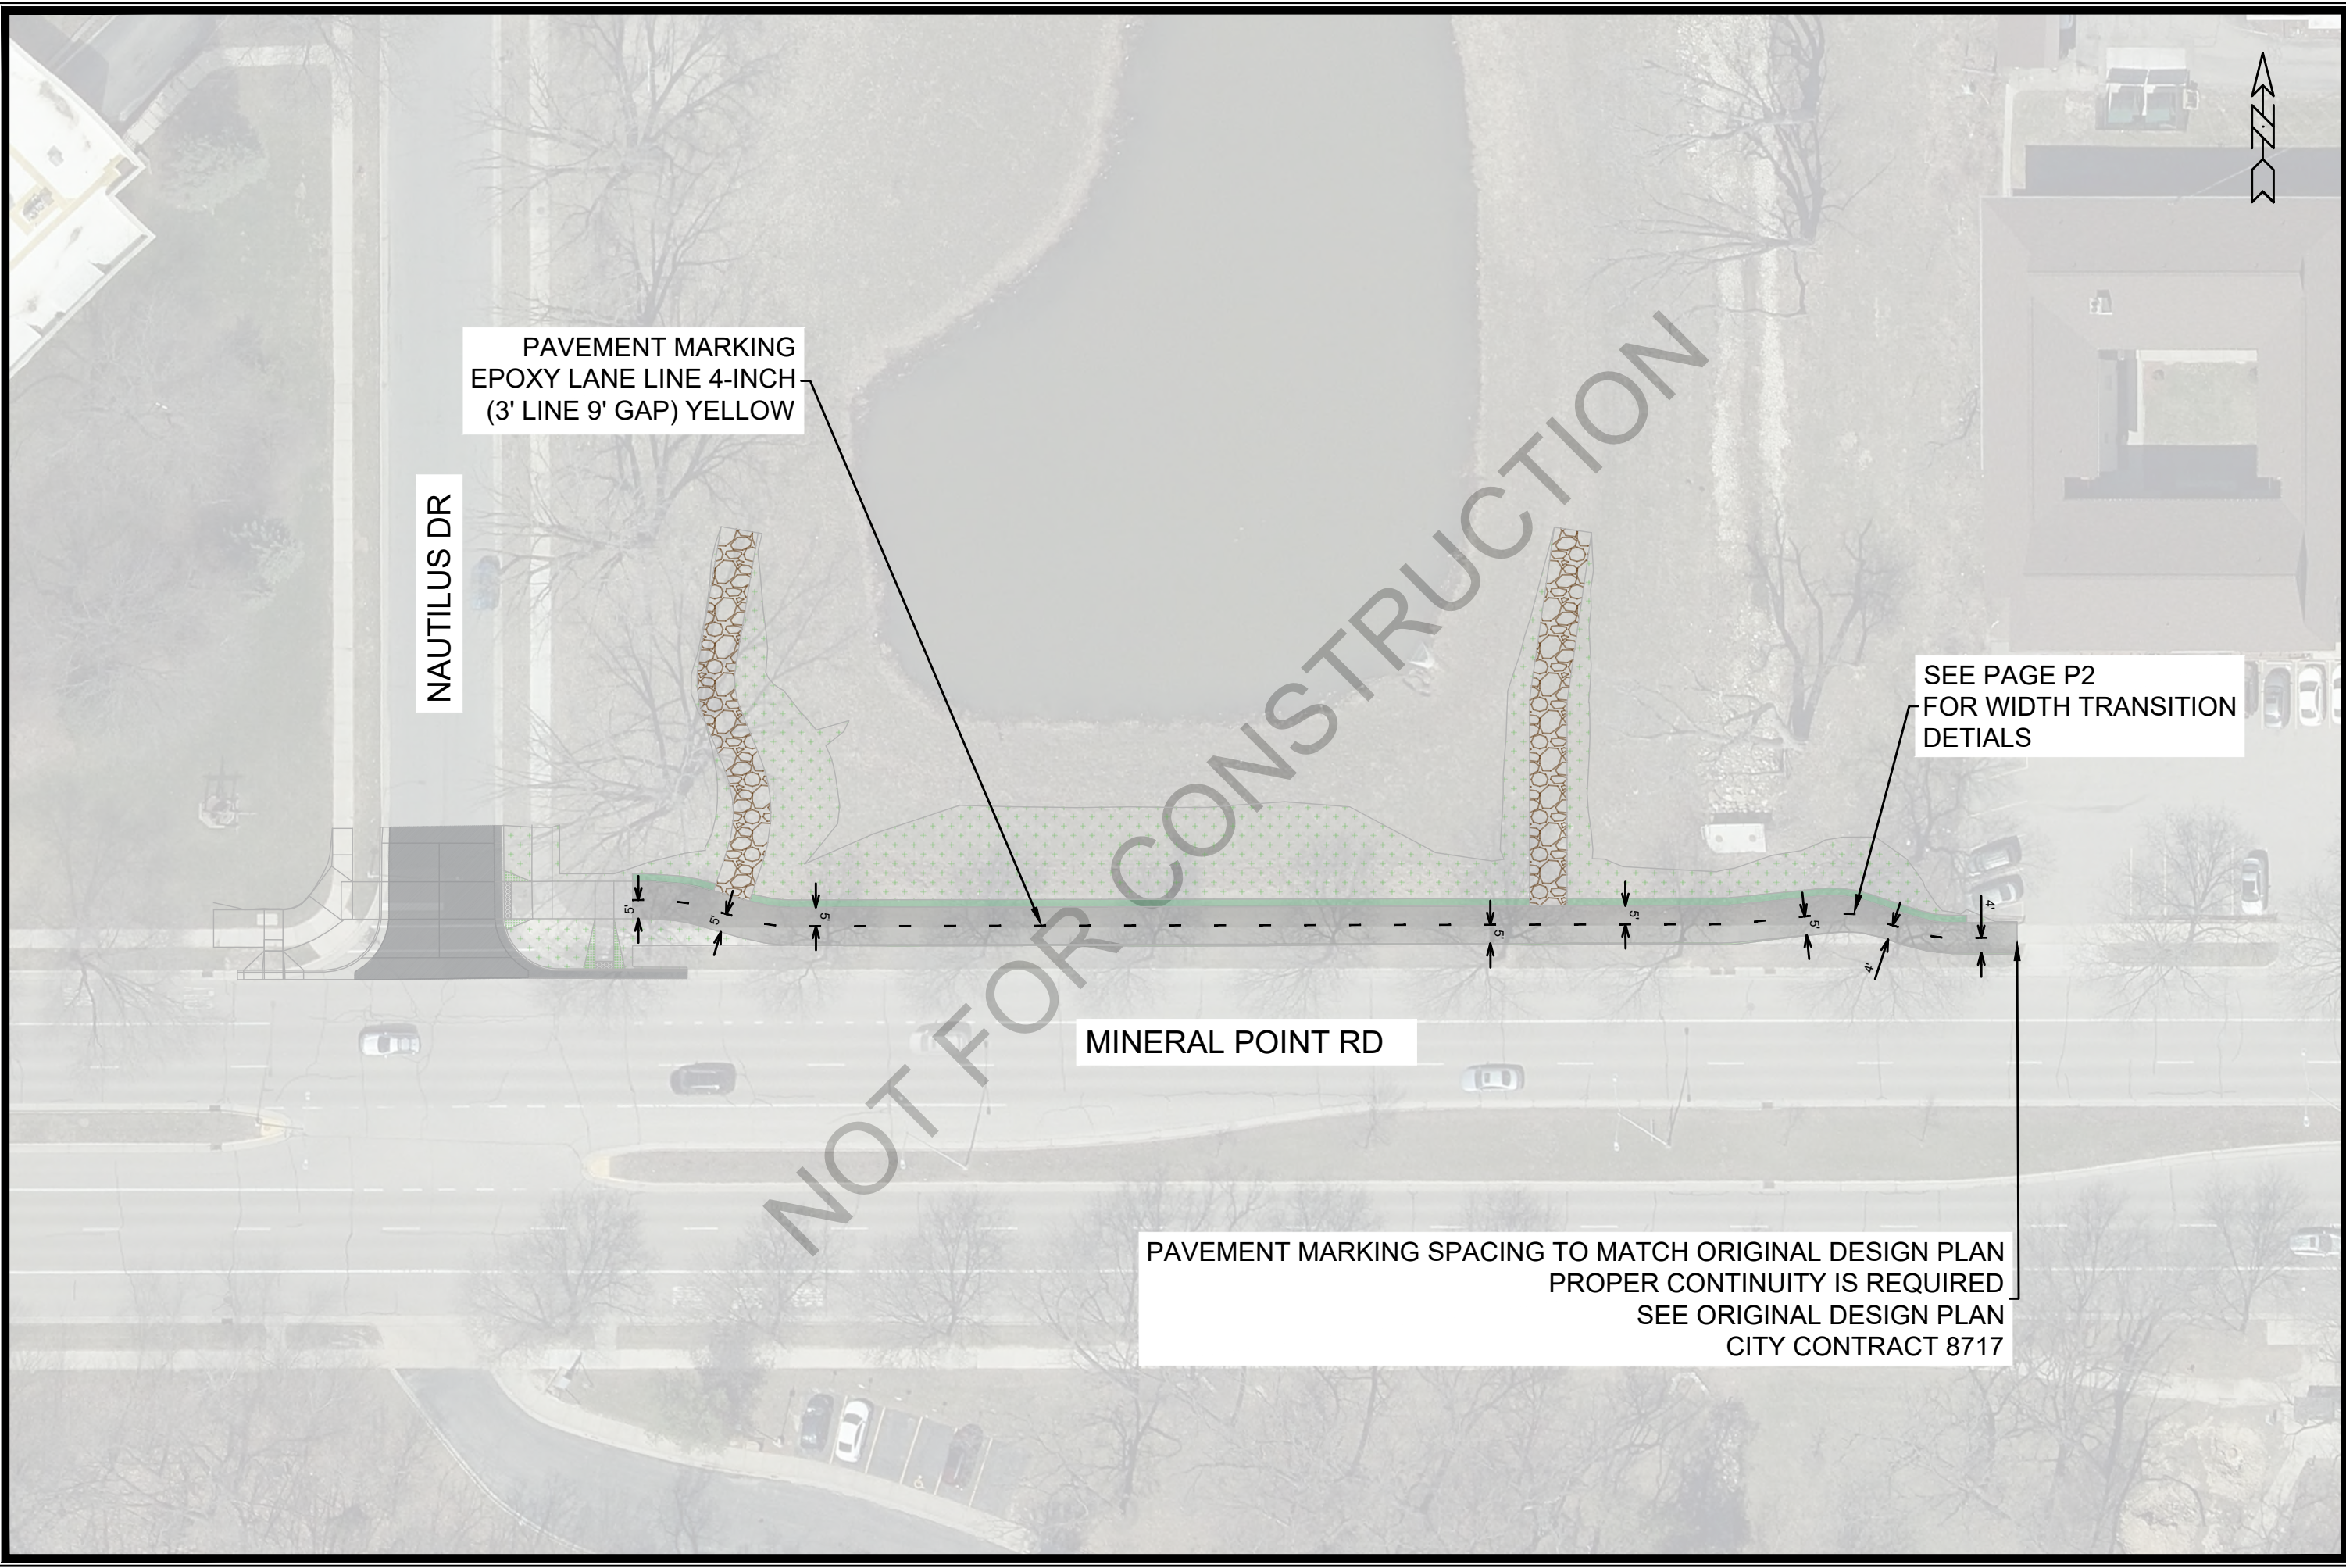

NAUTILUS DR



PAVEMENT MARKING
EPOXY LANE LINE 4-INCH
(3' LINE 9' GAP) YELLOW

MINERAL POINT RD

SEE PAGE P2
FOR WIDTH TRANSITION
DETAILS

PAVEMENT MARKING SPACING TO MATCH ORIGINAL DESIGN PLAN
PROPER CONTINUITY IS REQUIRED
SEE ORIGINAL DESIGN PLAN
CITY CONTRACT 8717

	PAVEMENT MARKING		13925	MADISON, WI		PM1
	NAUTILUS POINT PARK WIDENED SIDEWALK			CONTRACT NO: 8717		
	M:\DESIGN\Projects\13925\CAD\Traffic\13925EN-PAVEMENT MARKING.dwg					
MARK		REVISION	DATE	BY		
Designed By: JN		Date: 7/1/2024 10:41 AM	Scale: 1:40	13925		PM1

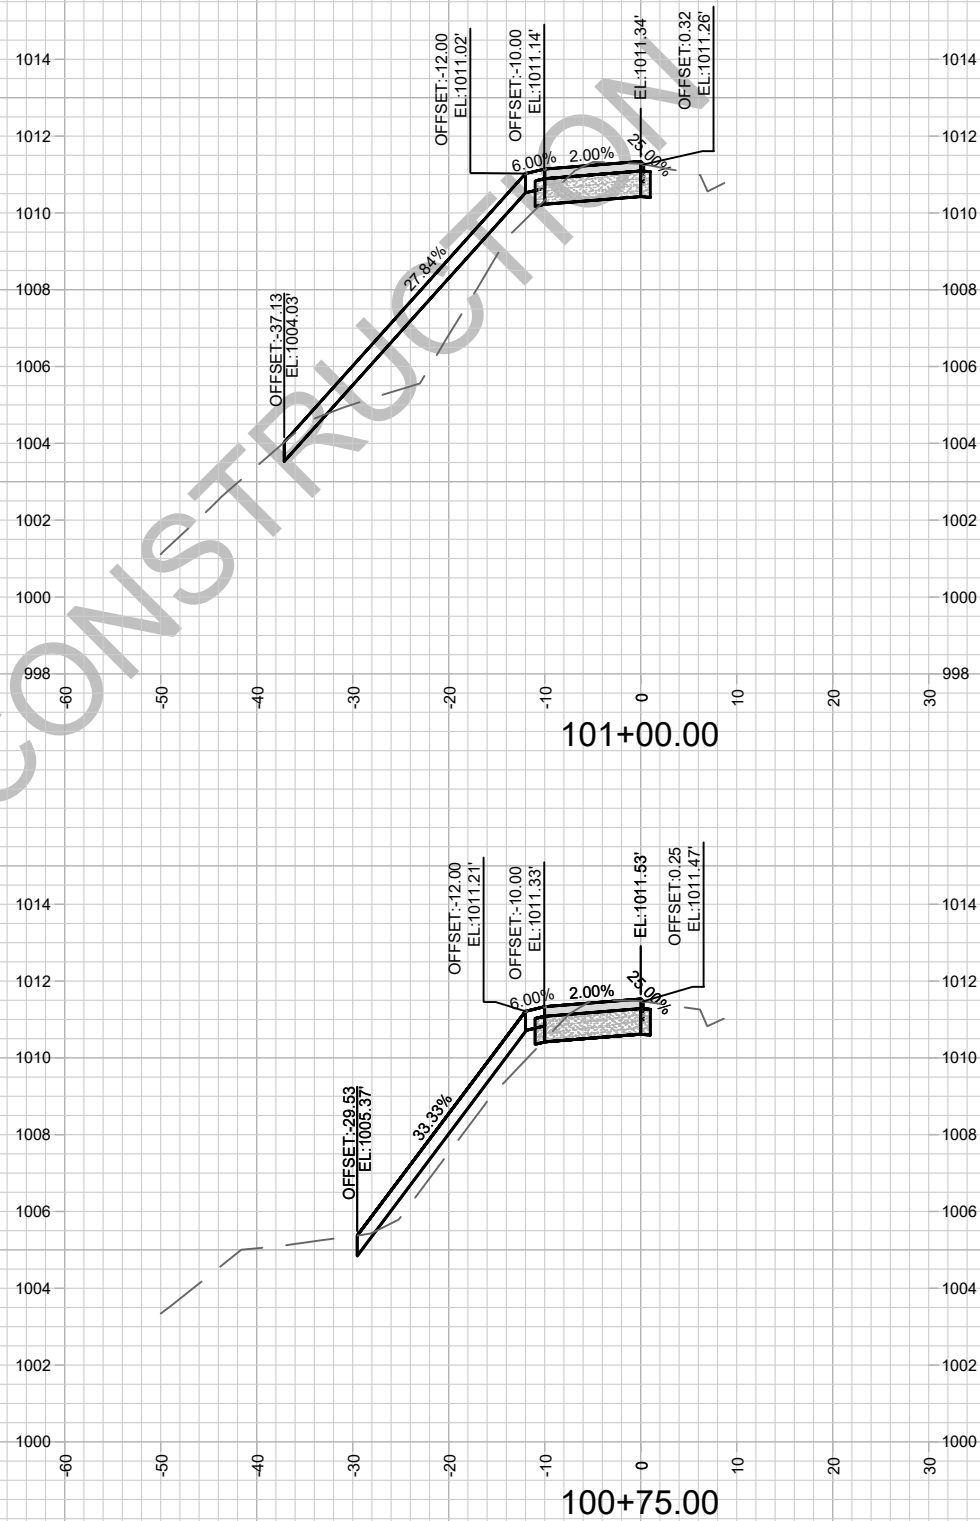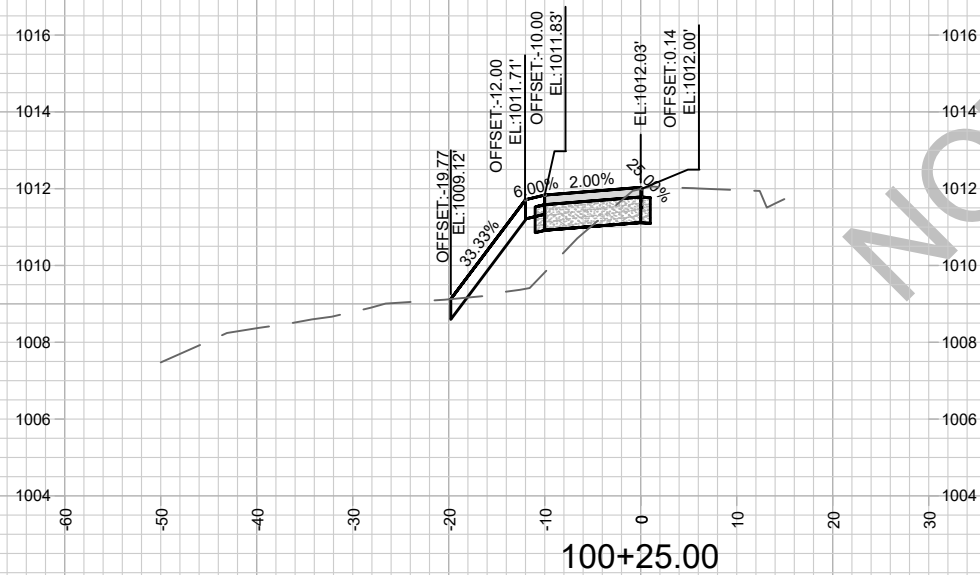

13925
X-1





WIDENED SIDEWALK CROSS SECTIONS
NAUTILUS POINT PARK WIDENED SIDEWALK

13925
MADISON, WI

M:\DESIGN\Projects\13925\CAD\Streets\13925EN-Street.dwg

CONTRACT NO: 8717

MARK	REVISION	DATE	BY
13925	7/1/2024 10:41 AM		X-1

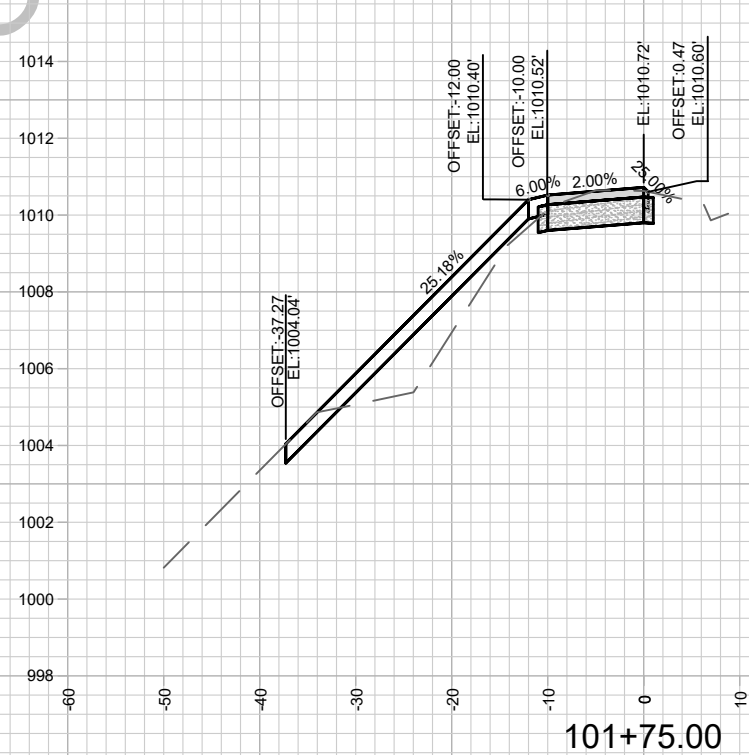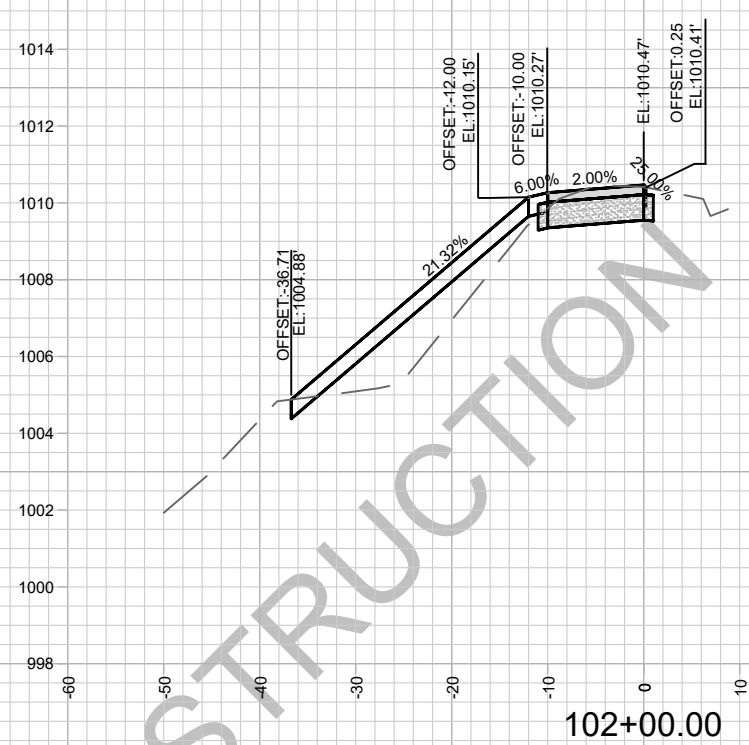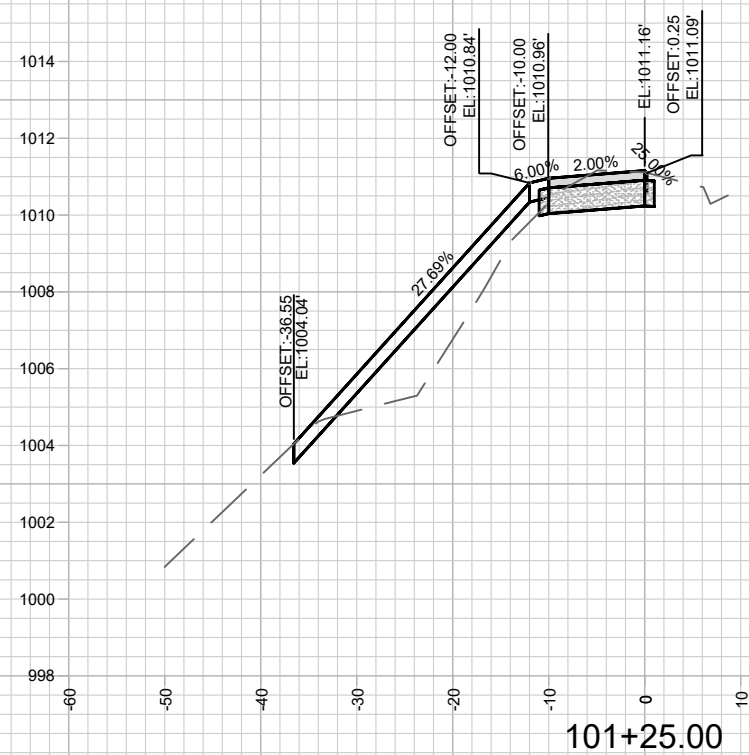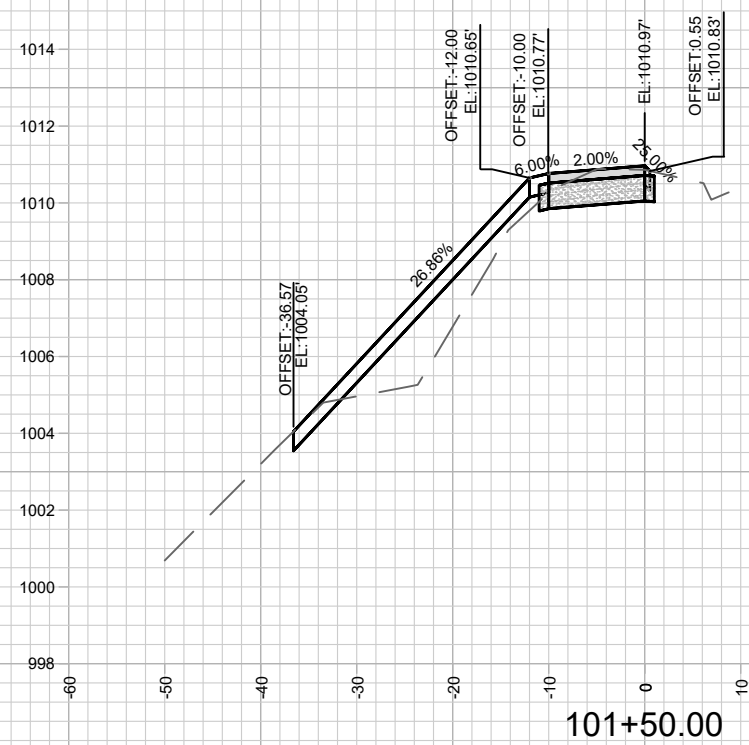

13925

X-2

WIDENED SIDEWALK CROSS SECTIONS

NAUTILUS POINT PARK WIDENED SIDEWALK





M:\DESIGN\Projects\13925\CAD\Streets\13925EN-Street.dwg

13925

MADISON, WI

CONTRACT NO:	8717
--------------	------

[illegible]

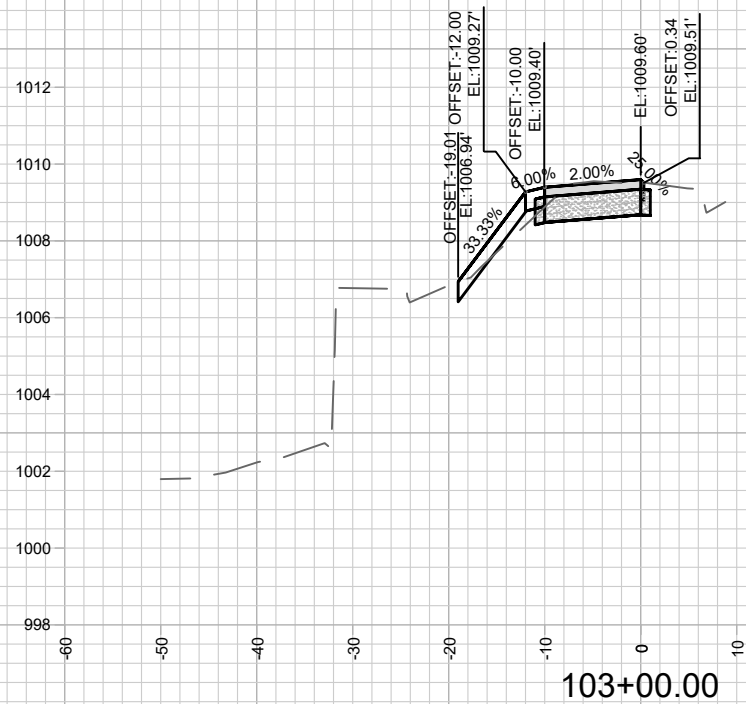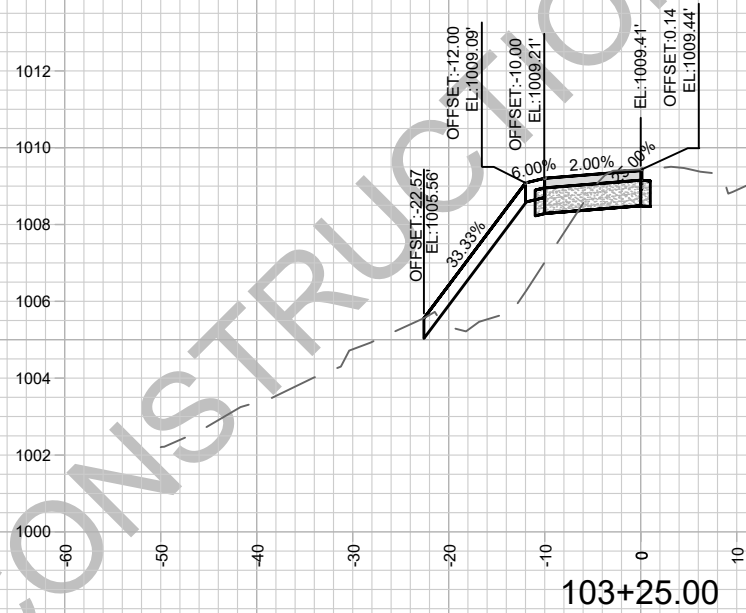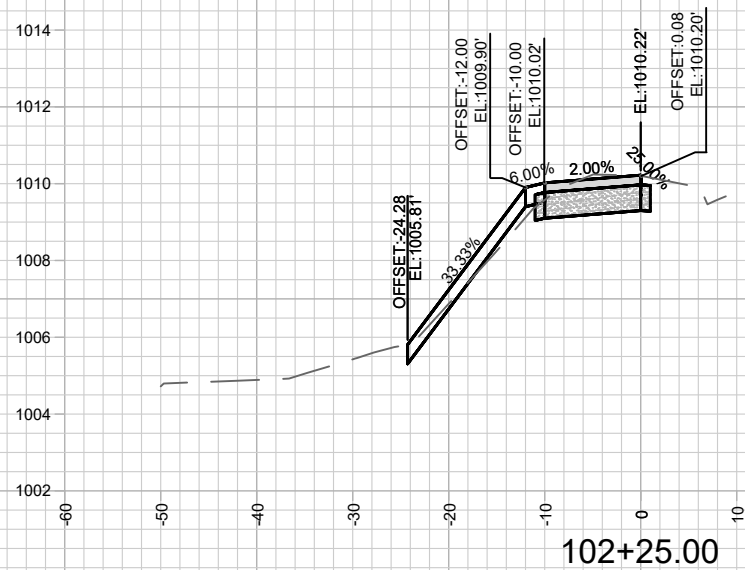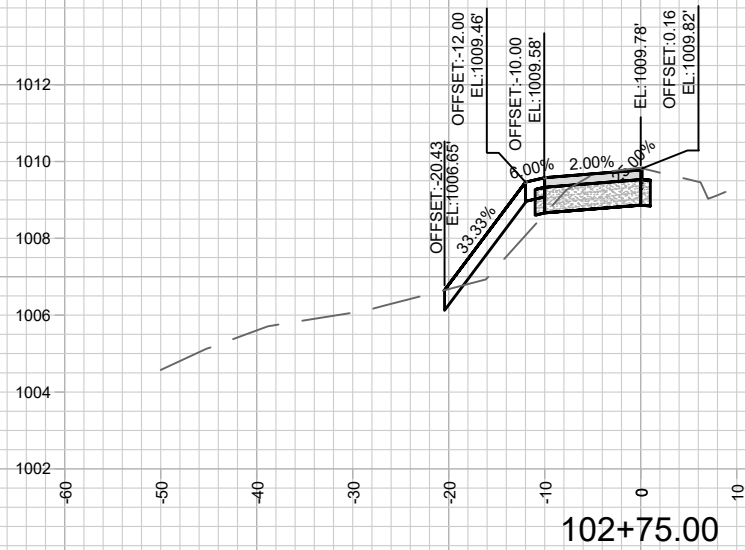


MARK	REVISION	DATE	BY
13925	7/1/2024 10:41 AM		X-3





13925
MADISON, WI
CONTRACT NO: 8717
M:\DESIGN\Projects\13925\CAD\Streets\13925EN-Street.dwg



13925
X-3

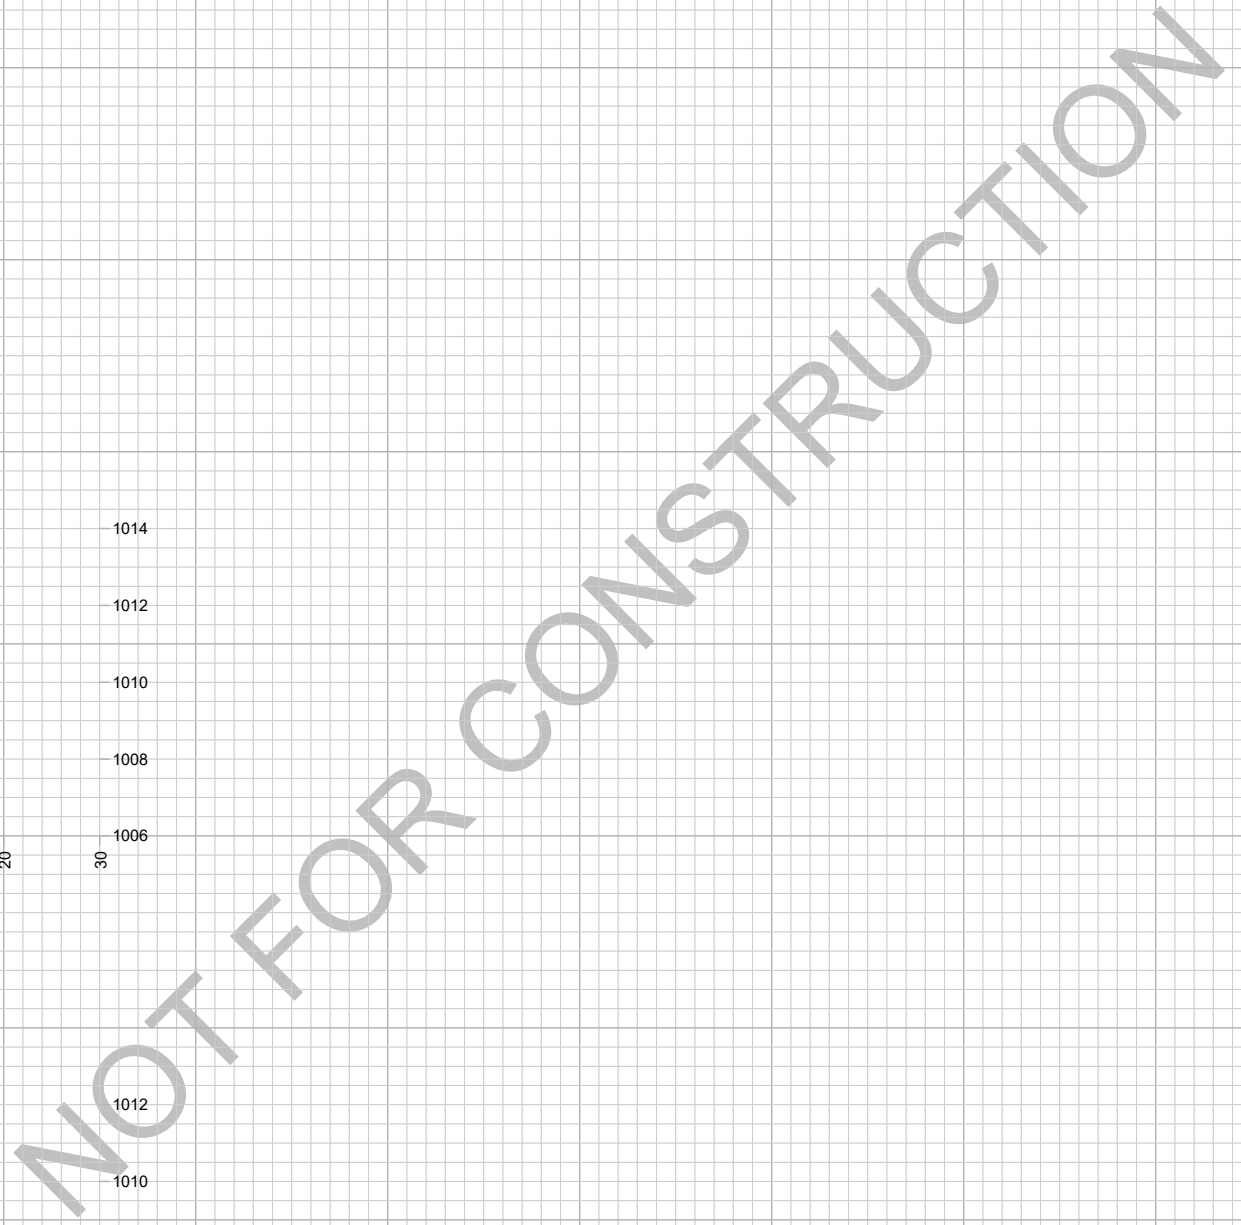

	CITY OF MADISON WISCONSIN	13925	X-4
		WIDENED SIDEWALK CROSS SECTIONS	13925
		NAUTILUS POINT PARK WIDENED SIDEWALK	MADISON, WI
		CONTRACT NO:	8717
M:\DESIGN\Projects\13925\CAD Streets\13925 EN-Street.dwg			
MARK	REVISION	Date: 7/1/2024 10:41 AM	Scale: 1 IN=20 FT
-- --	-- --	Designed By: JN	X-4
-- --	-- --	13925	

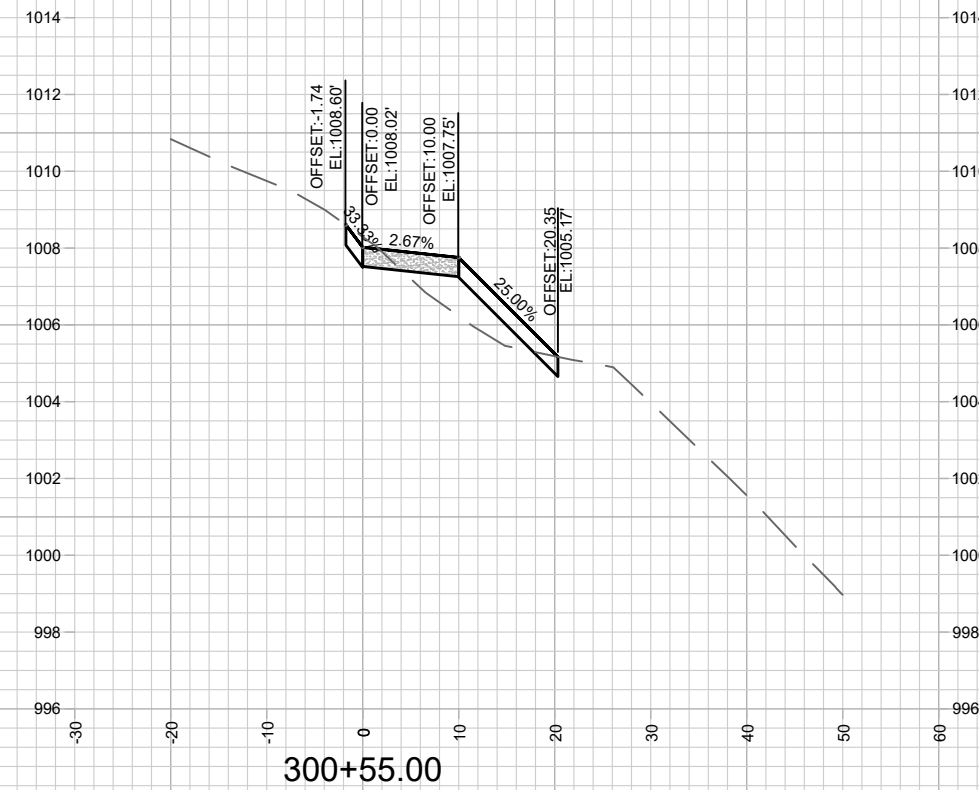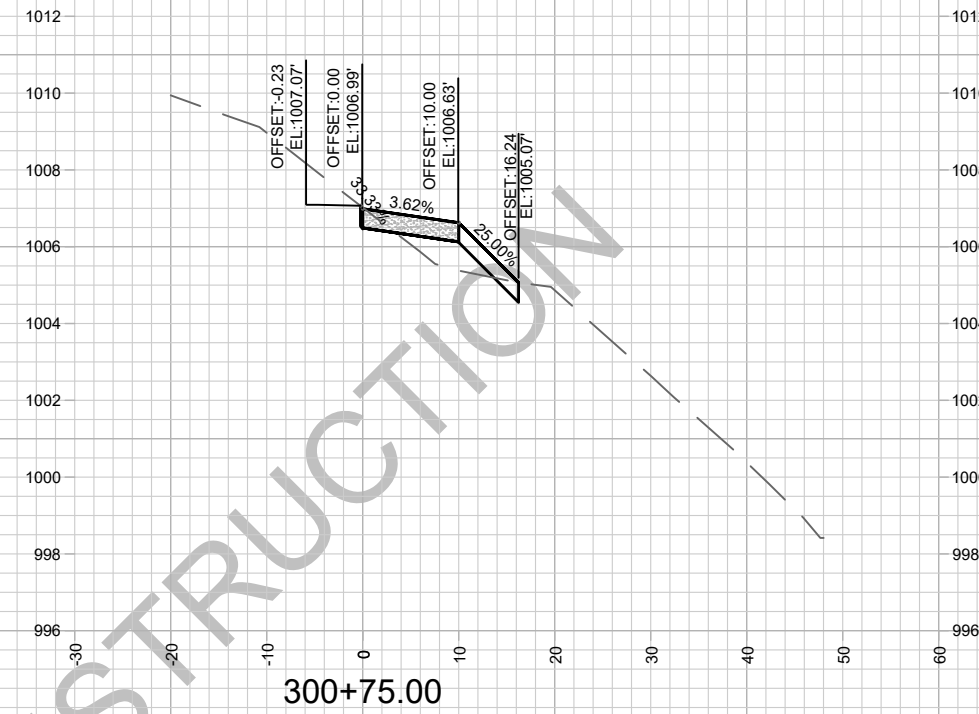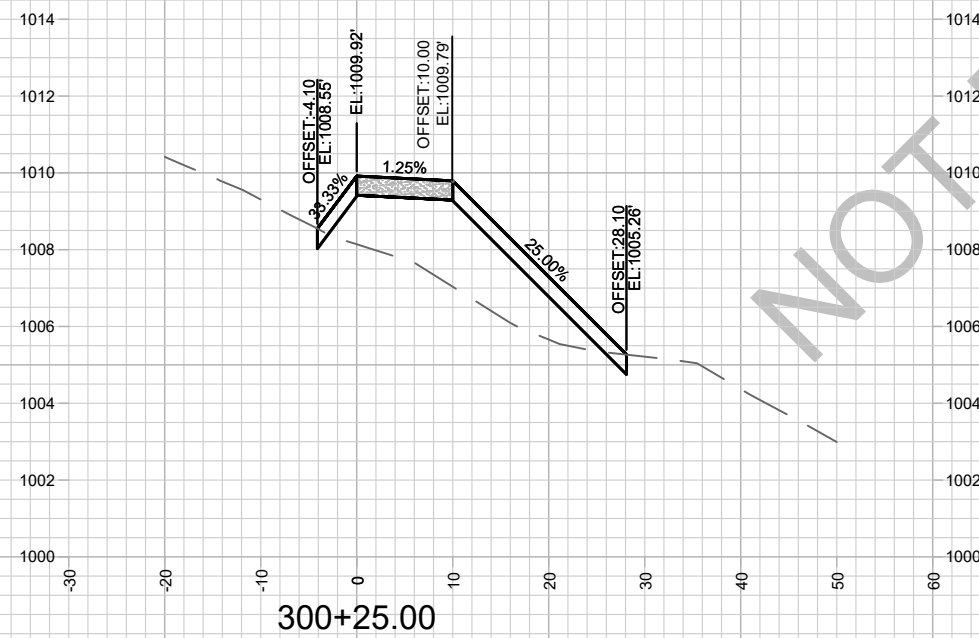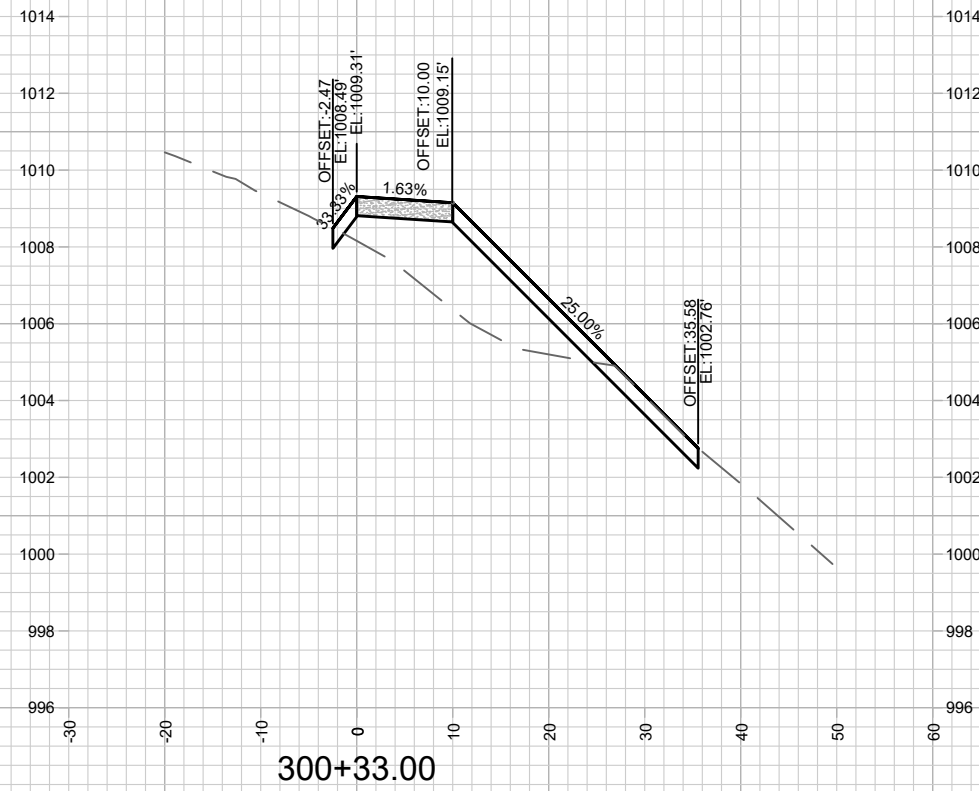

13925

X-5

MAINTENANCE PATH WEST CROSS SECTIONS

NAUTILUS POINT PARK WIDENED SIDEWALK

M:\DESIGN\Projects\13925\CAD\Streets\13925EN-Street.dwg

CONTRACT NO:

MADISON, WI



13925

13925

7. 6	DATE: 11/12/2014 10:41 PM
------	---------------------------

	X-5
--	-----





X-5

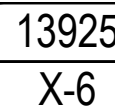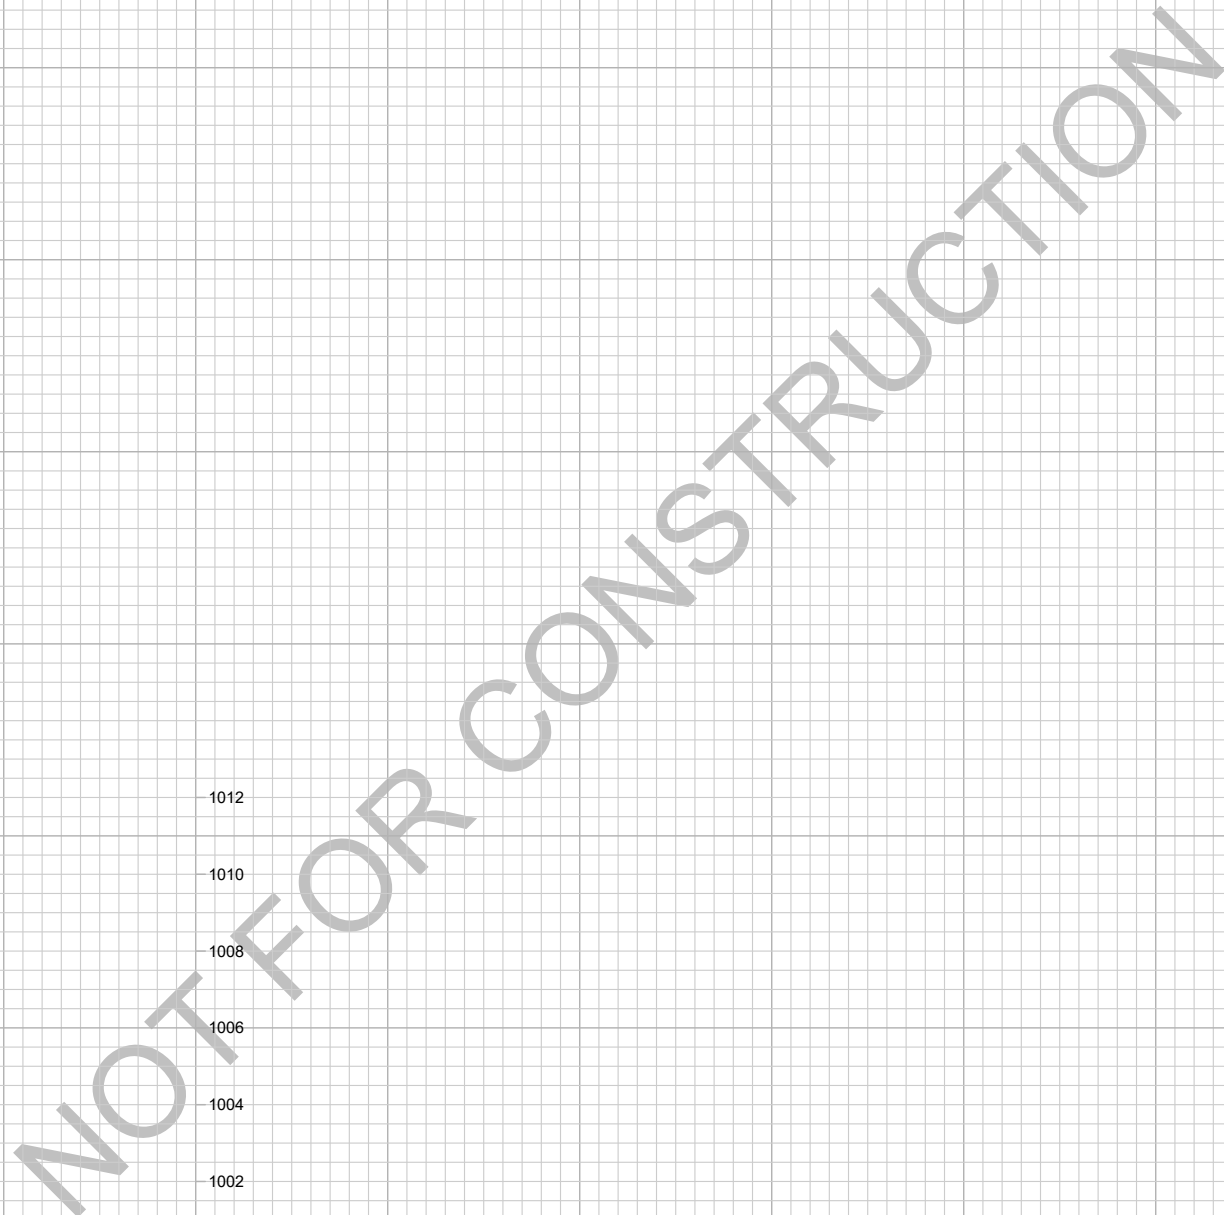

13925	MADISON, WI	8717
CONTRACT NO:		

M:\DESIGN\Projects\13925\CAD\Streets\13925EN-Street.dwg

MARK		REVISION	DATE	BY
100	100	100	100	100
100	100	100	100	100
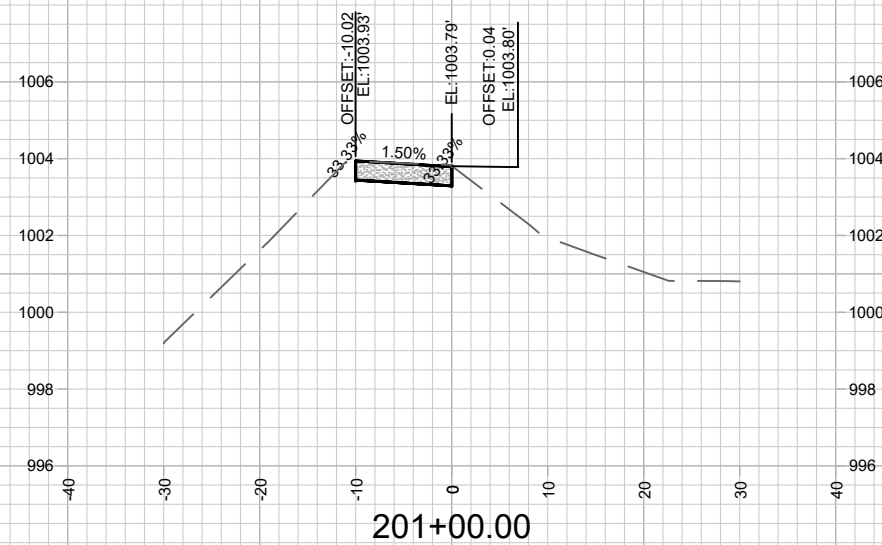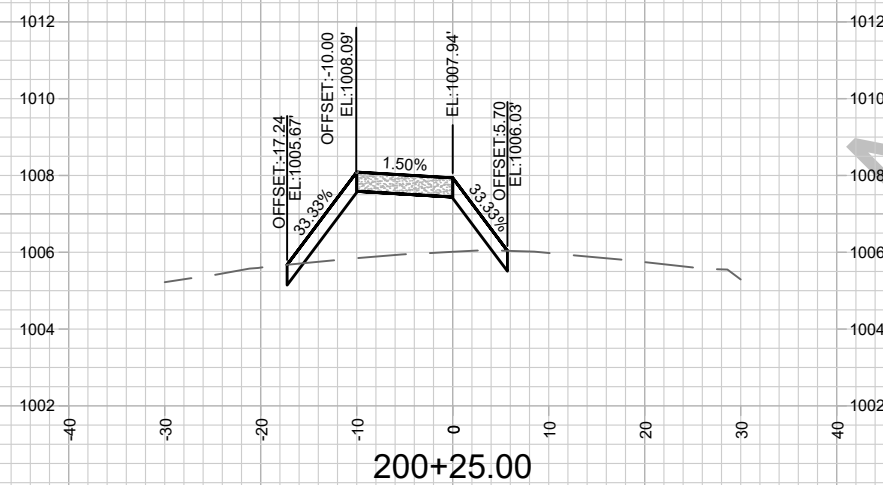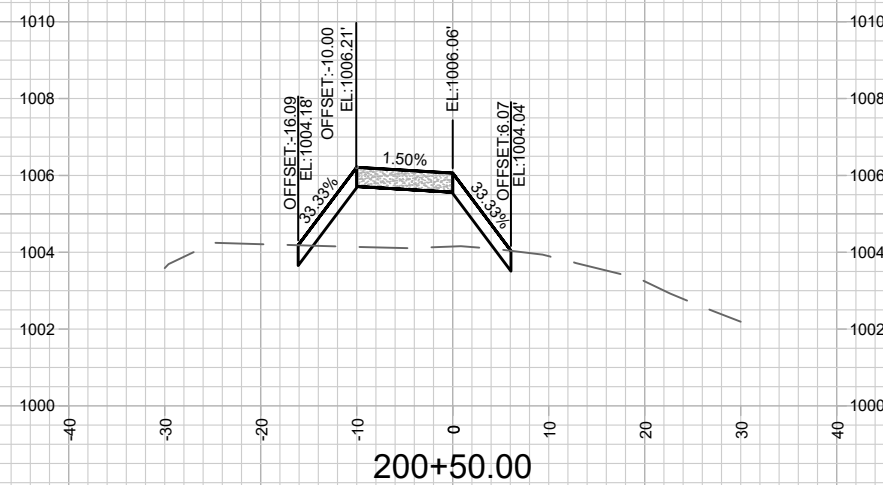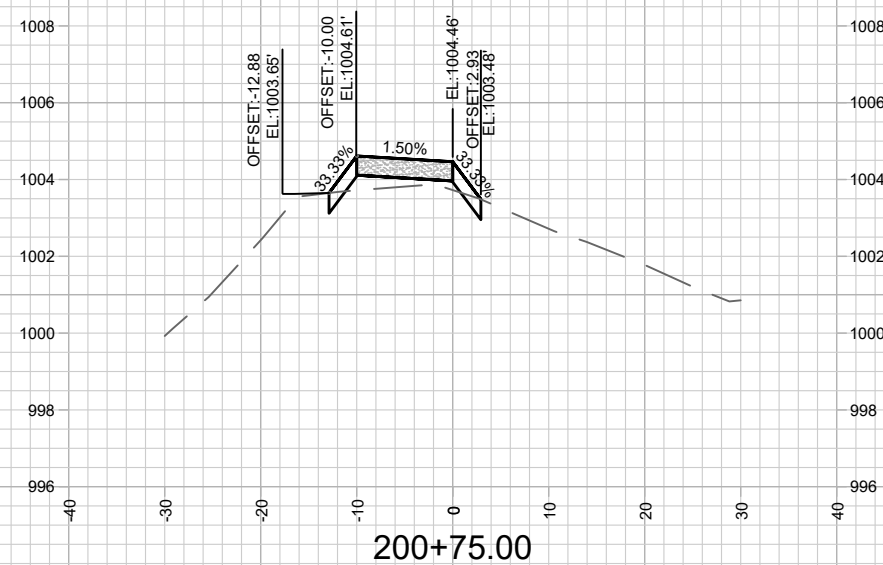

NOT FOR CONSTRUCTION

1002
1000
998
996
40
1010
1008
1006
1004
1002
1000
40
1012
1006
1004
1002
1008

3%
1.50%
3%

EL: 1003.93
EL: 1003.79
EL: 1003.80

OFFSET: -10.02
OFFSET: 0.04

[illegible]

