
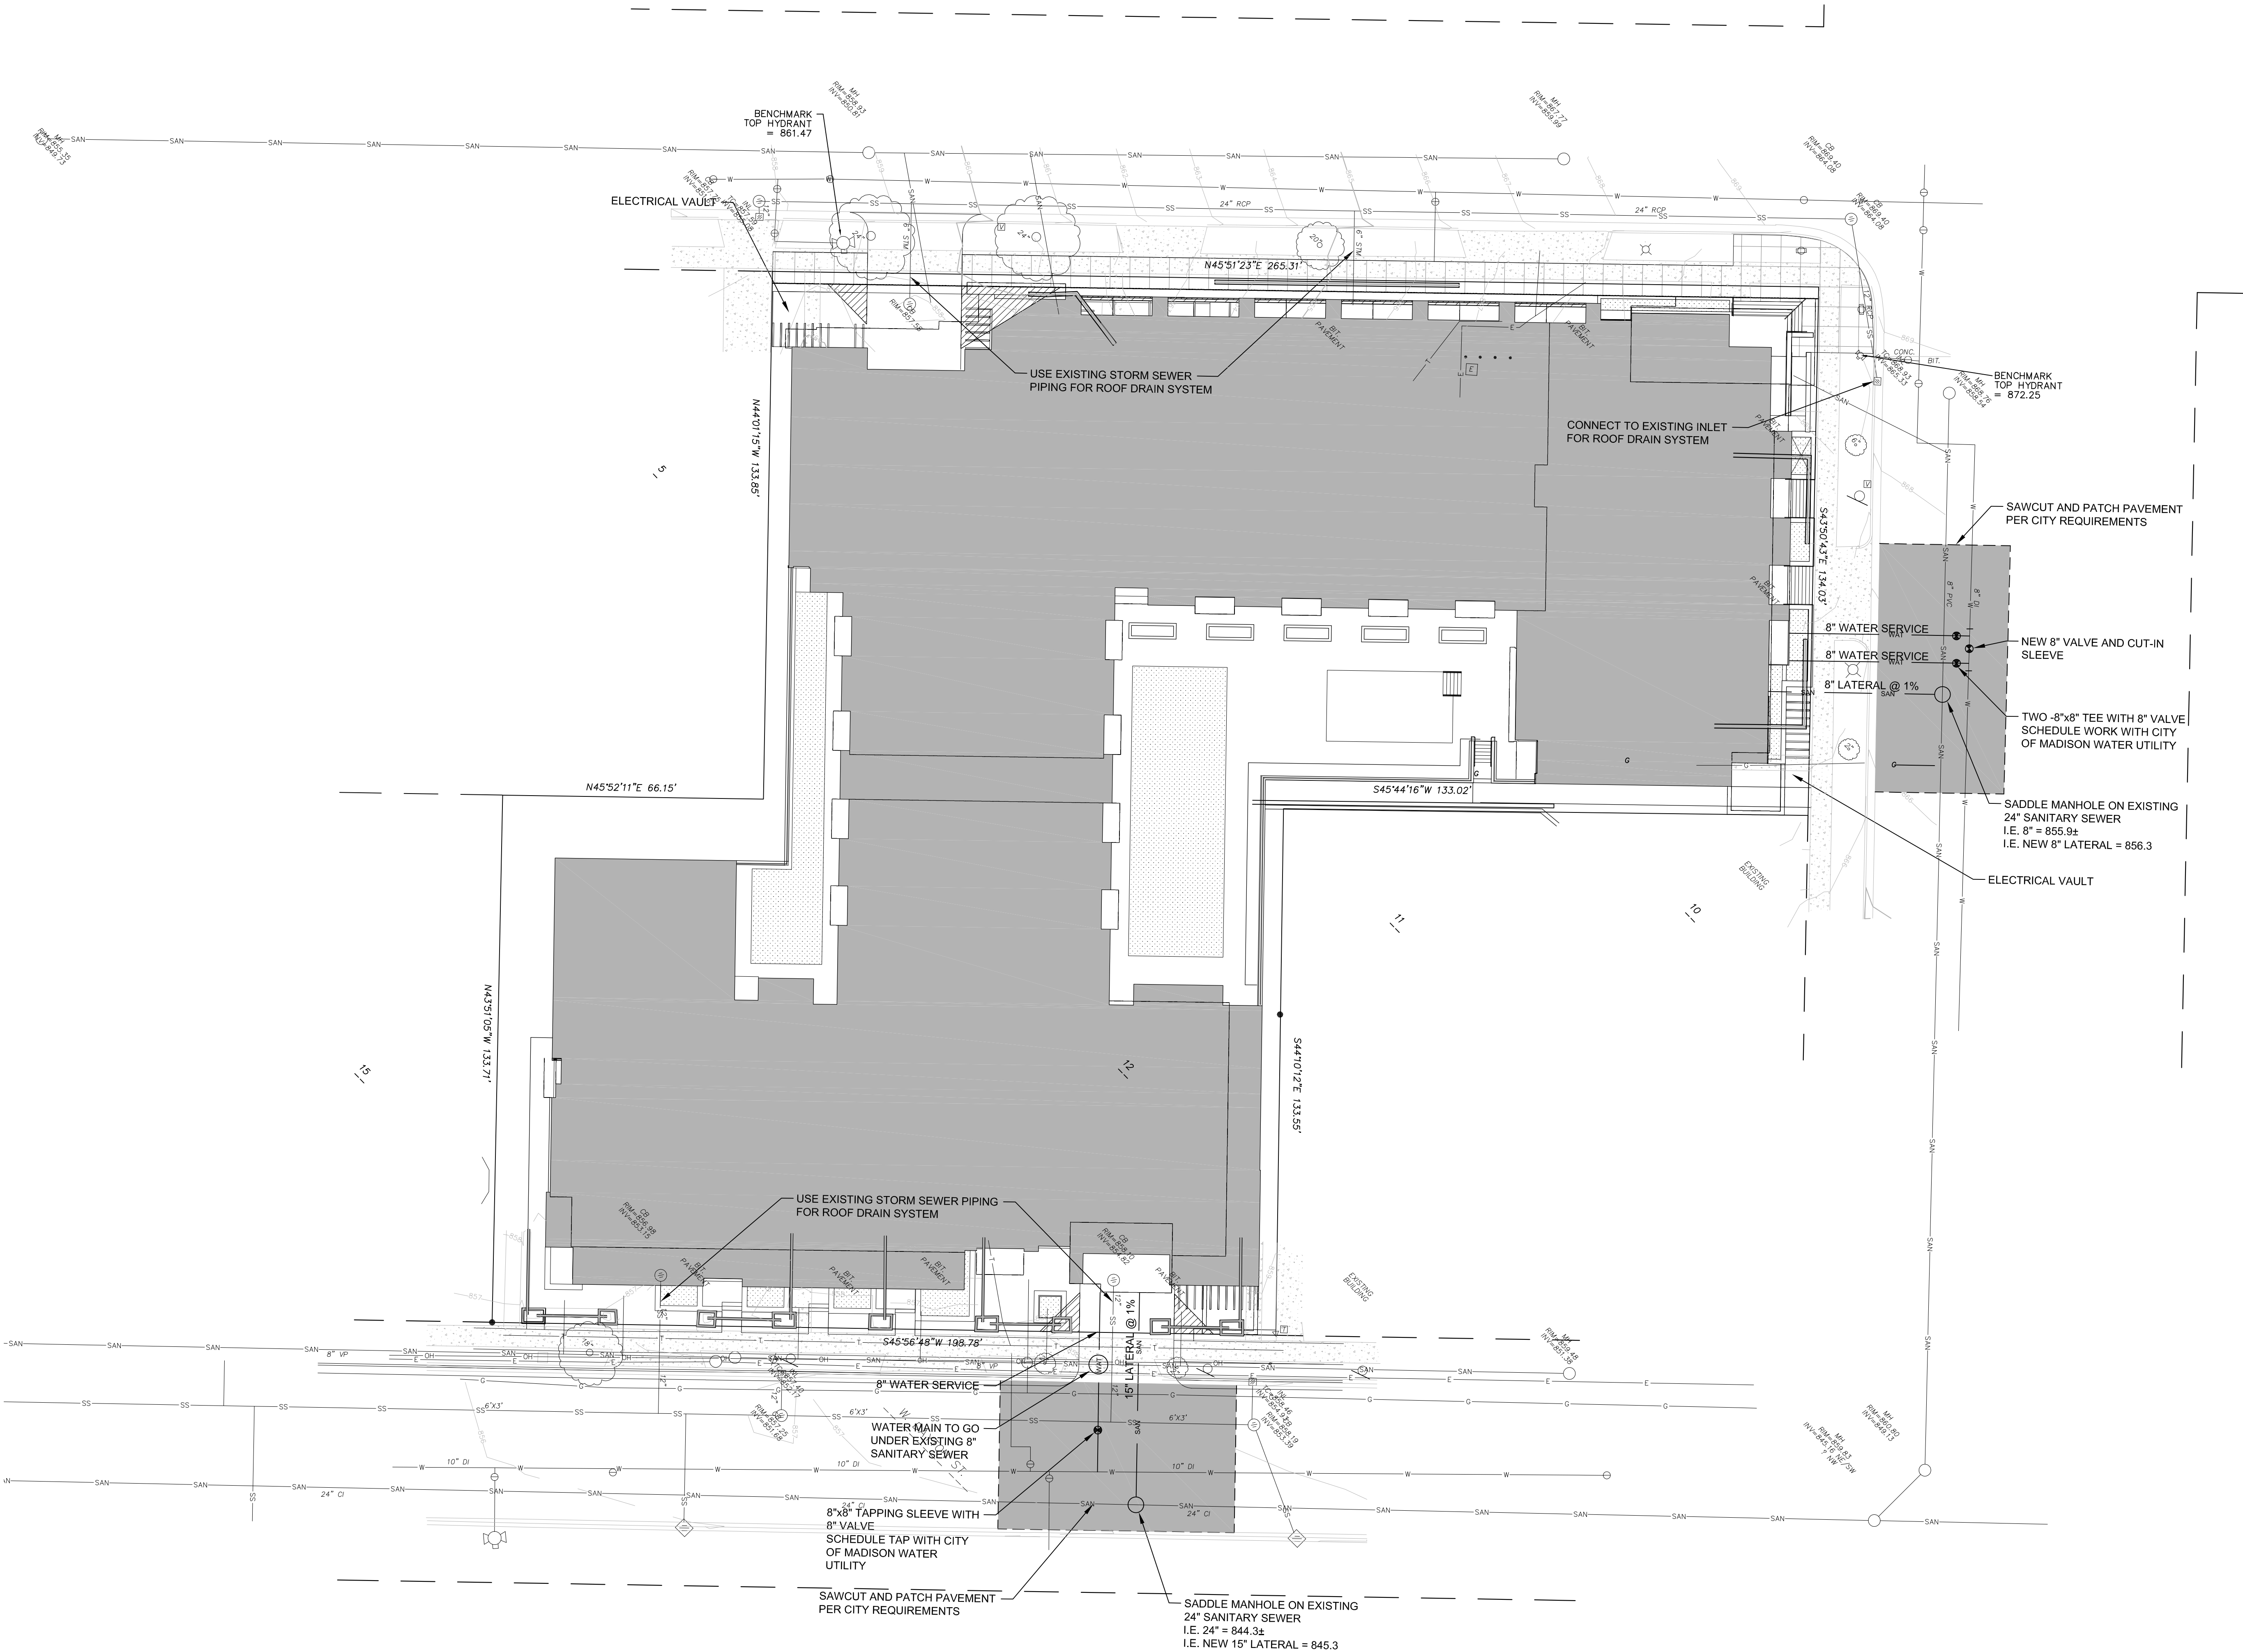


Consultants:

D'ONOFRIO KOTTKE AND ASSOCIATES, INC.  
7530 Westward Way, Madison, WI 53717  
Phone: 608.833.7530 • Fax: 608.833.1089  
YOUR NATURAL RESOURCE FOR LAND DEVELOPMENT

Notes:

UTILITY LINE SUPPORT DETAIL  
NTS

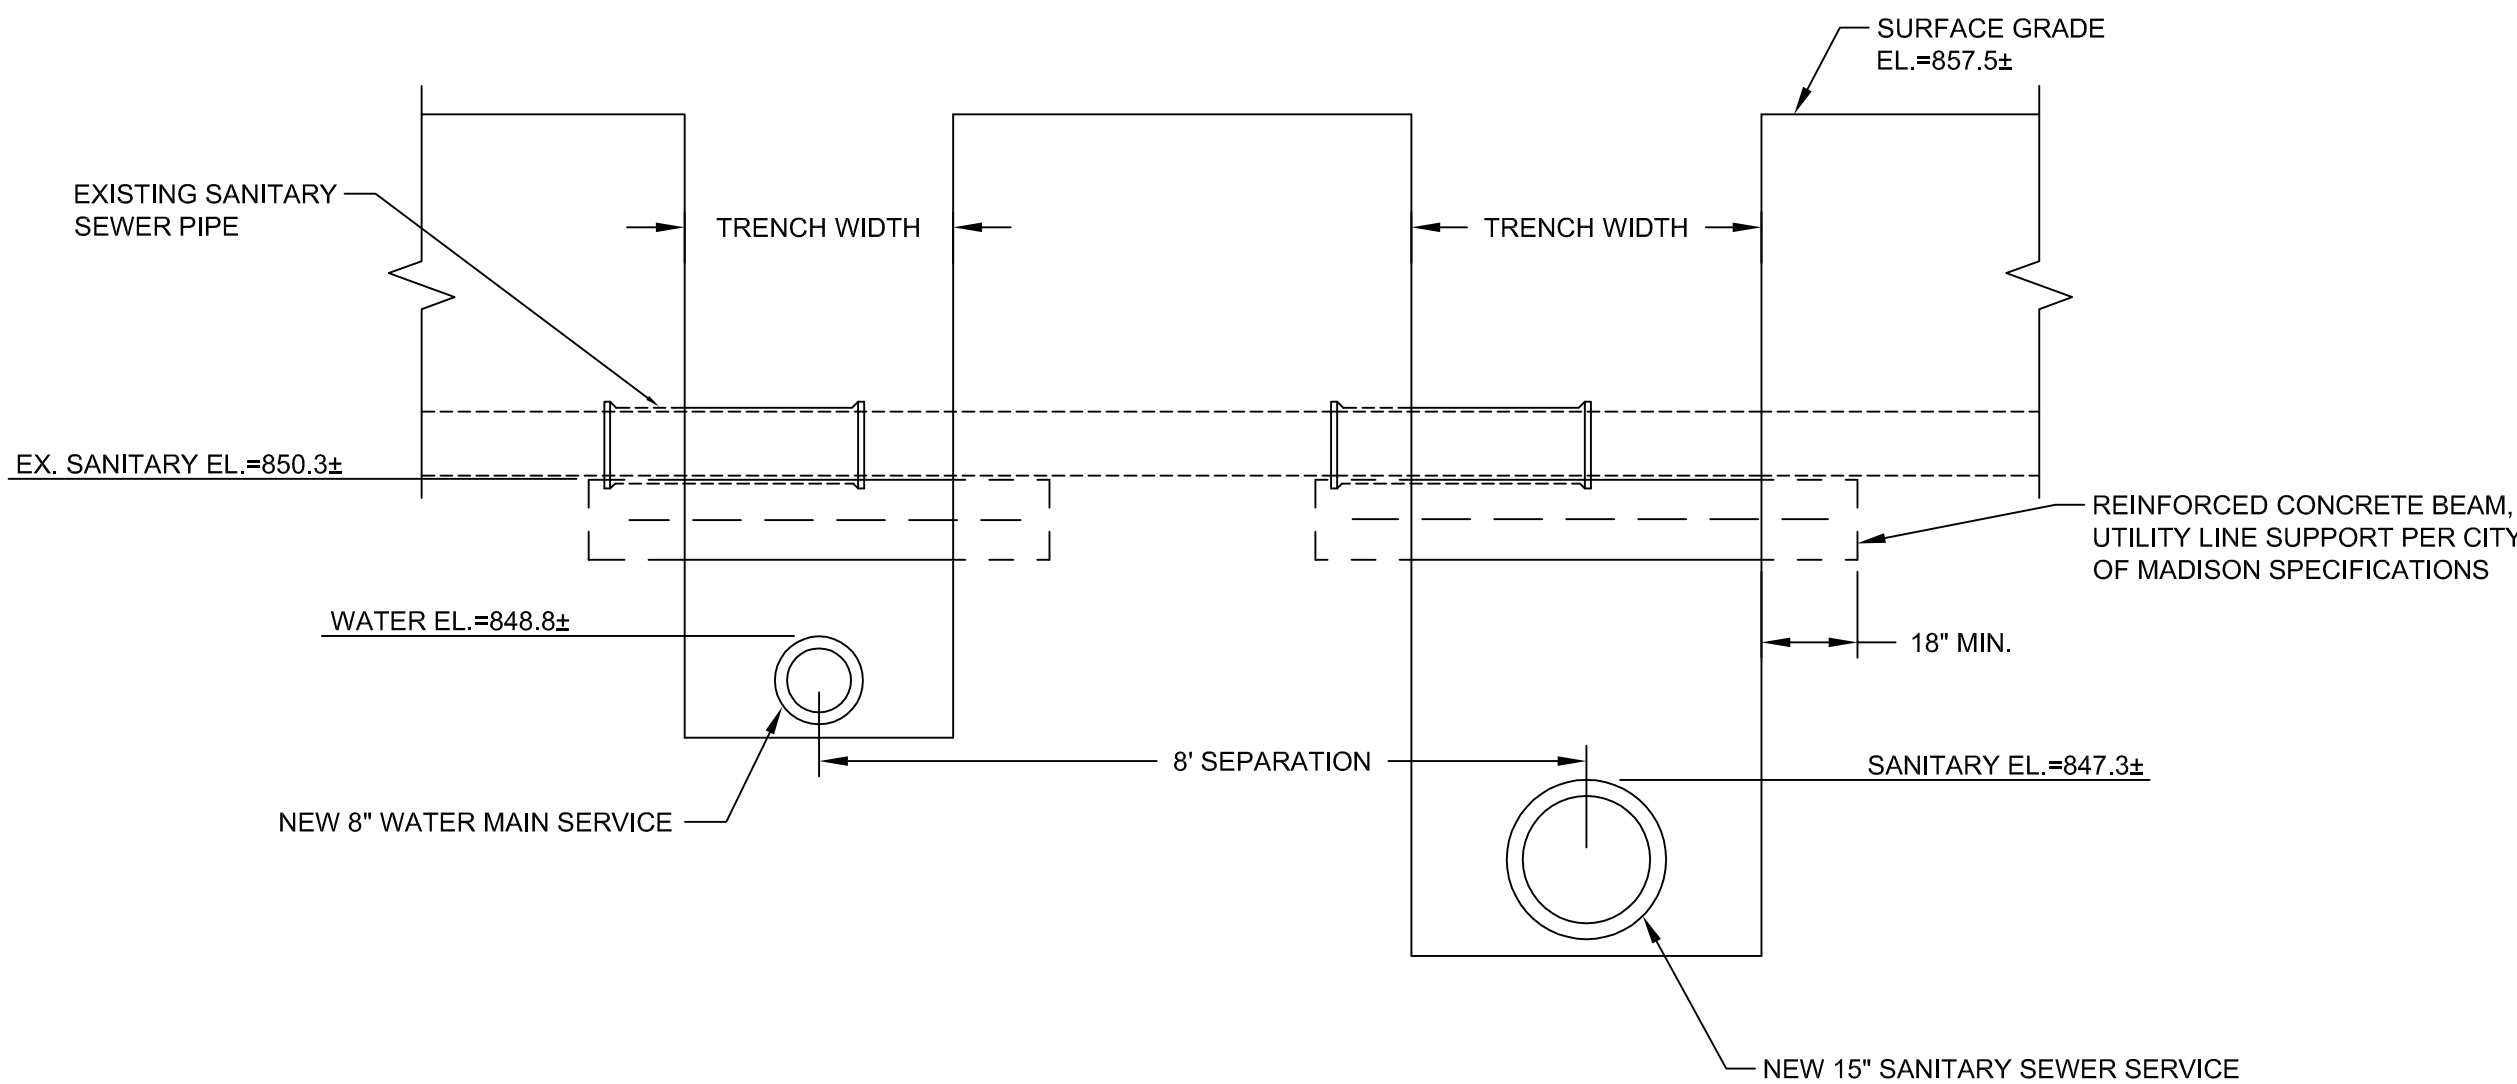

PRELIMINARY  
NOT FOR CONSTRUCTION

|            |                                   |        |
|------------|-----------------------------------|--------|
| 05/15/2013 | CITY - CONDITIONS OF APPROVAL     |        |
| 02/13/2013 | LAND USE APPLICATION RE-SUBMITTAL |        |
| 01/02/2013 | LAND USE APPLICATION SUBMITTAL    |        |
| Date       | Issuance/Revisions                | Symbol |

Johnson Dayton  
Apartments  
Dayton Square

415 W Johnson Street, 226 N  
Broom Street, 424 W Dayton  
Street

Drawing Title:

Utility Plan

PLI Project Number:  
2012.36.00  
Drawn By:  
JMS

Drawing No.

C101

0 20' 40'  
Scale bar  
© 2009 Potter Lawson Architects