


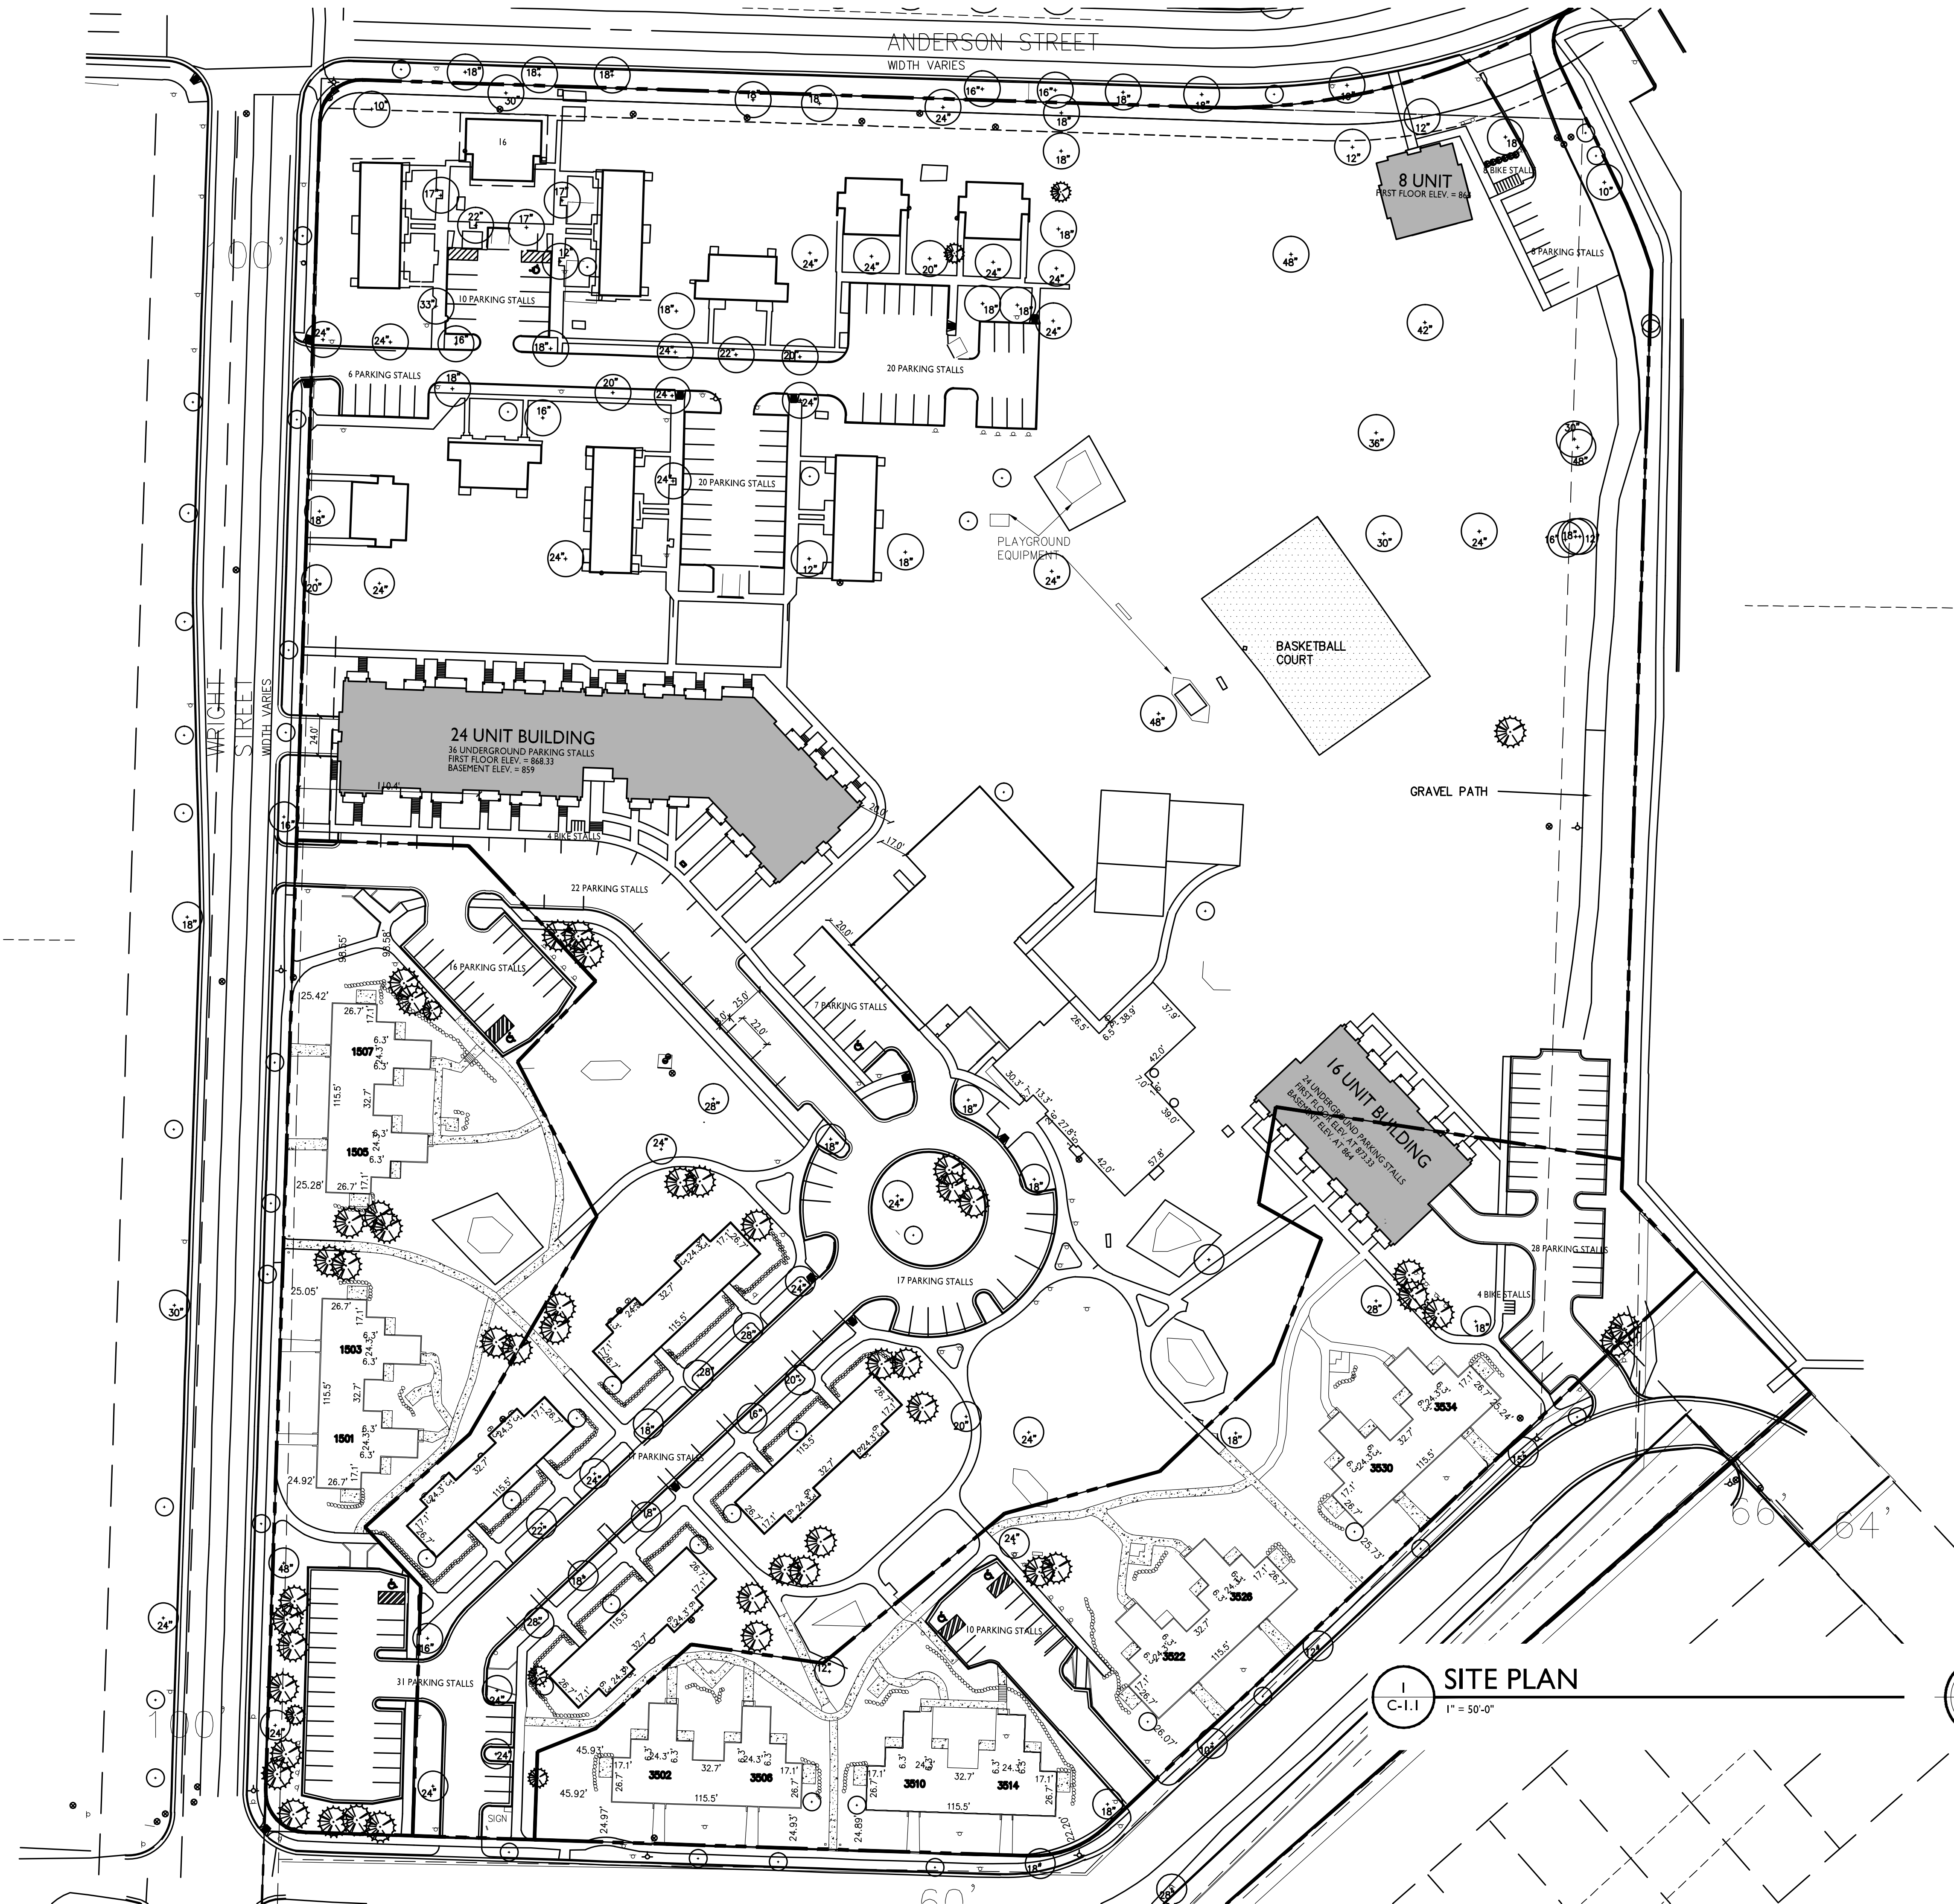

ISSUED
Land Use Application - May 7, 2014

PROJECT TITLE
Truax Park
Development
Phase 2

Wright St, Anderson St
& Straubel Ct
Madison, Wisconsin
SHEET TITLE
Site Plan

SHEET NUMBER

C-1.1

PROJECT NO. 1127
© 2013 Knothe & Bruce Architects, LLC