



PROPOSED VERIZON PLATFORM LOCATION




NORTH

RAMAKER & ASSOCIATES, INC.
 855 Community Drive, Sauk City, WI 53583
 Phone: 608-643-4100 Fax: 608-643-7999
 www.Ramaker.com

verizon
 1515 WOODFIELD ROAD
 SCHAUMBURG, IL 60173

EXHIBIT B

Continuation of Sheet

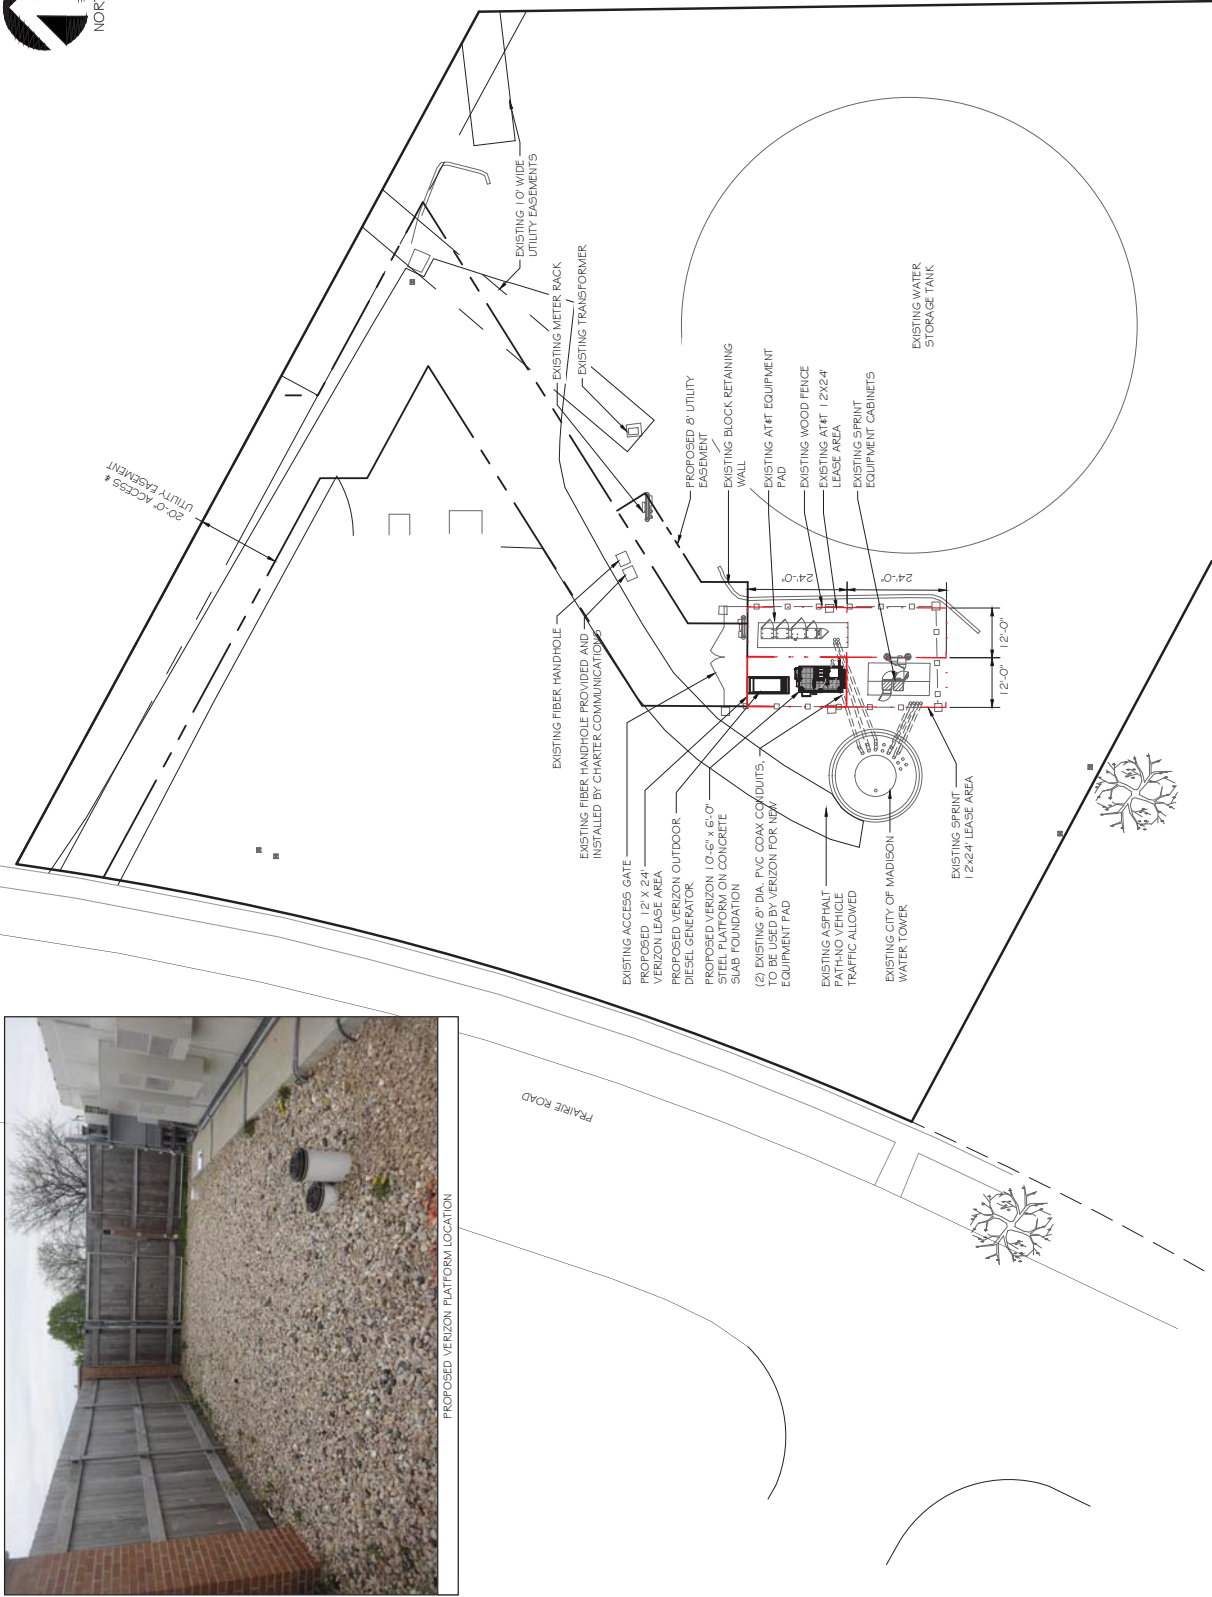


OVERALL SITE PLAN
 SCALE: 1" = 30'

NO.	DATE	DESCRIPTION	BY	DATE	PROJECT TITLE
2	07/05/16	ADJUST LEASE SIZE			
1	06/08/2016	PROPOSED EQUIPMENT			
PHASE	REV. 0				
DATE	06/08/2016				
ISSUED					

WHITNEY WAY

PROJECT INFORMATION:
 2629 PRAIRIE ROAD
 MADISON, WI 53711
 DANE COUNTY

OVERALL SITE PLAN

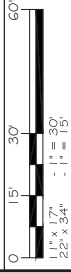

26892
 SHEET NUMBER
 A-1