




**Architectural Design
Consultants, Inc.**

**Oak Park Place
Nakoma**

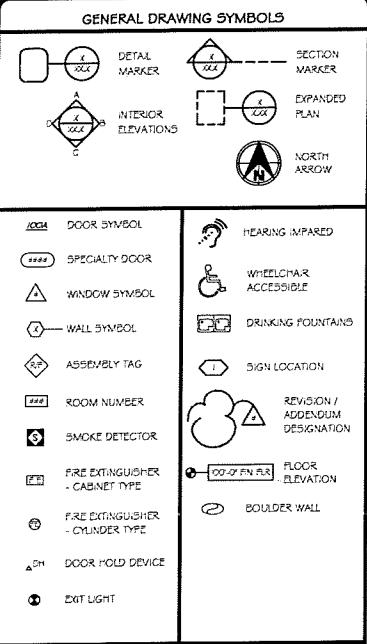

NOTE:
ALL DIMENSIONS ARE STUD TO STUD UNLESS OTHERWISE NOTED.

ABBREVIATIONS

[illegible]

PROJECT INFORMATION


PROJECT:
OAK PARK PLACE
OAK PARK PLACE NAKOMA
4325 NAKOMA ROAD
MADISON, WI 53711

ARCHITECT/INTERIOR DESIGN:

ARCHITECTURAL DESIGN:
ARCHITECTURAL DESIGN CONSULTANTS, INC.
5100 EASTPARK BLVD
SUITE 310
MADISON, WI 53718
PHONE NUMBER: (608) 254-6181
FAX NUMBER: (608) 254-2139

STRUCTURAL CONSULTANT:

SPRE ENGINEERING, INC
600 W. VIRGINIA ST. SUITE 102
MILWAUKEE, WI 53704
PHONE NUMBER: (414) 278-9200

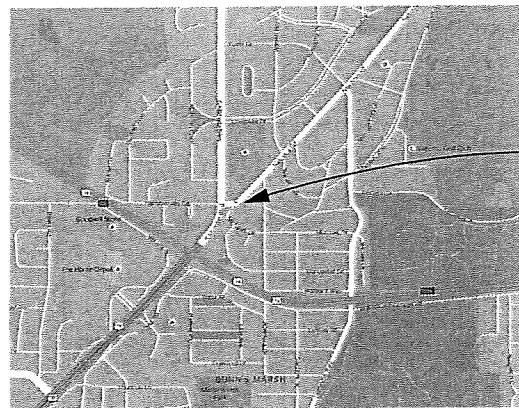

VICINITY MAP

NOT TO SCALE



- PROJECT LOCATION

INDEX OF DRAWINGS:	
TS	TITLE SHEET

CIVIL:

C100	EXISTING/DEMOLITION SITE PLAN
C200	SITE PLAN
C300	GRADING PLAN
C400	UTILITY PLAN
C501	SITE DETAILS
E100	SITE LIGHTING
L100	LANDSCAPE PLAN

ARCHITECTURAL:

A0.1	ARCHITECTURAL SITE PLAN
A0.1	OVERALL BASEMENT PLAN
A0.2	PARTIAL BASEMENT PLAN
A0.3	PARTIAL BASEMENT PLAN
A1.1	OVERALL GROUND FLOOR PLAN
A1.2	PARTIAL GROUND FLOOR PLAN
A1.3	PARTIAL GROUND FLOOR PLAN
A2.1	OVERALL FIRST FLOOR PLAN
A2.2	PARTIAL FIRST FLOOR PLAN
A2.3	PARTIAL FIRST FLOOR PLAN
A3.1	OVERALL SECOND FLOOR PLAN
A3.2	PARTIAL SECOND FLOOR PLAN
A3.3	PARTIAL SECOND FLOOR PLAN
A4.1	OVERALL THIRD FLOOR PLAN
A4.2	PARTIAL THIRD FLOOR PLAN
A4.3	PARTIAL THIRD FLOOR PLAN
A4.4	ROOF PLAN
A7.1	UNIT PLANS
A7.2	UNIT PLANS
A8.1	ELEVATIONS
A8.2	ELEVATIONS

ZONING SUBMITTAL - NOT FOR CONSTRUCTION

Architectural Design Consultants, Inc.
30 Wisconsin Dells Parkway • P.O. Box 590

Architectural Design Consultants
30 Wisconsin Dells Parkway • P.O. Box 580
Lake Delton, WI 53940

Phone: (608) 254-6181 Fax: (608) 254-2139



OAK PARK PLACE
OAK PARK PLACE NAKOMA

WISCONSIN

137HS 37111

[illegible]

Drawn By: ADCI STAFF

Checked By: B. SIMPSON


Date: 09-20-2016

Scale: AS NOTED

Job Number: 14-010


LET NUMBER

TS

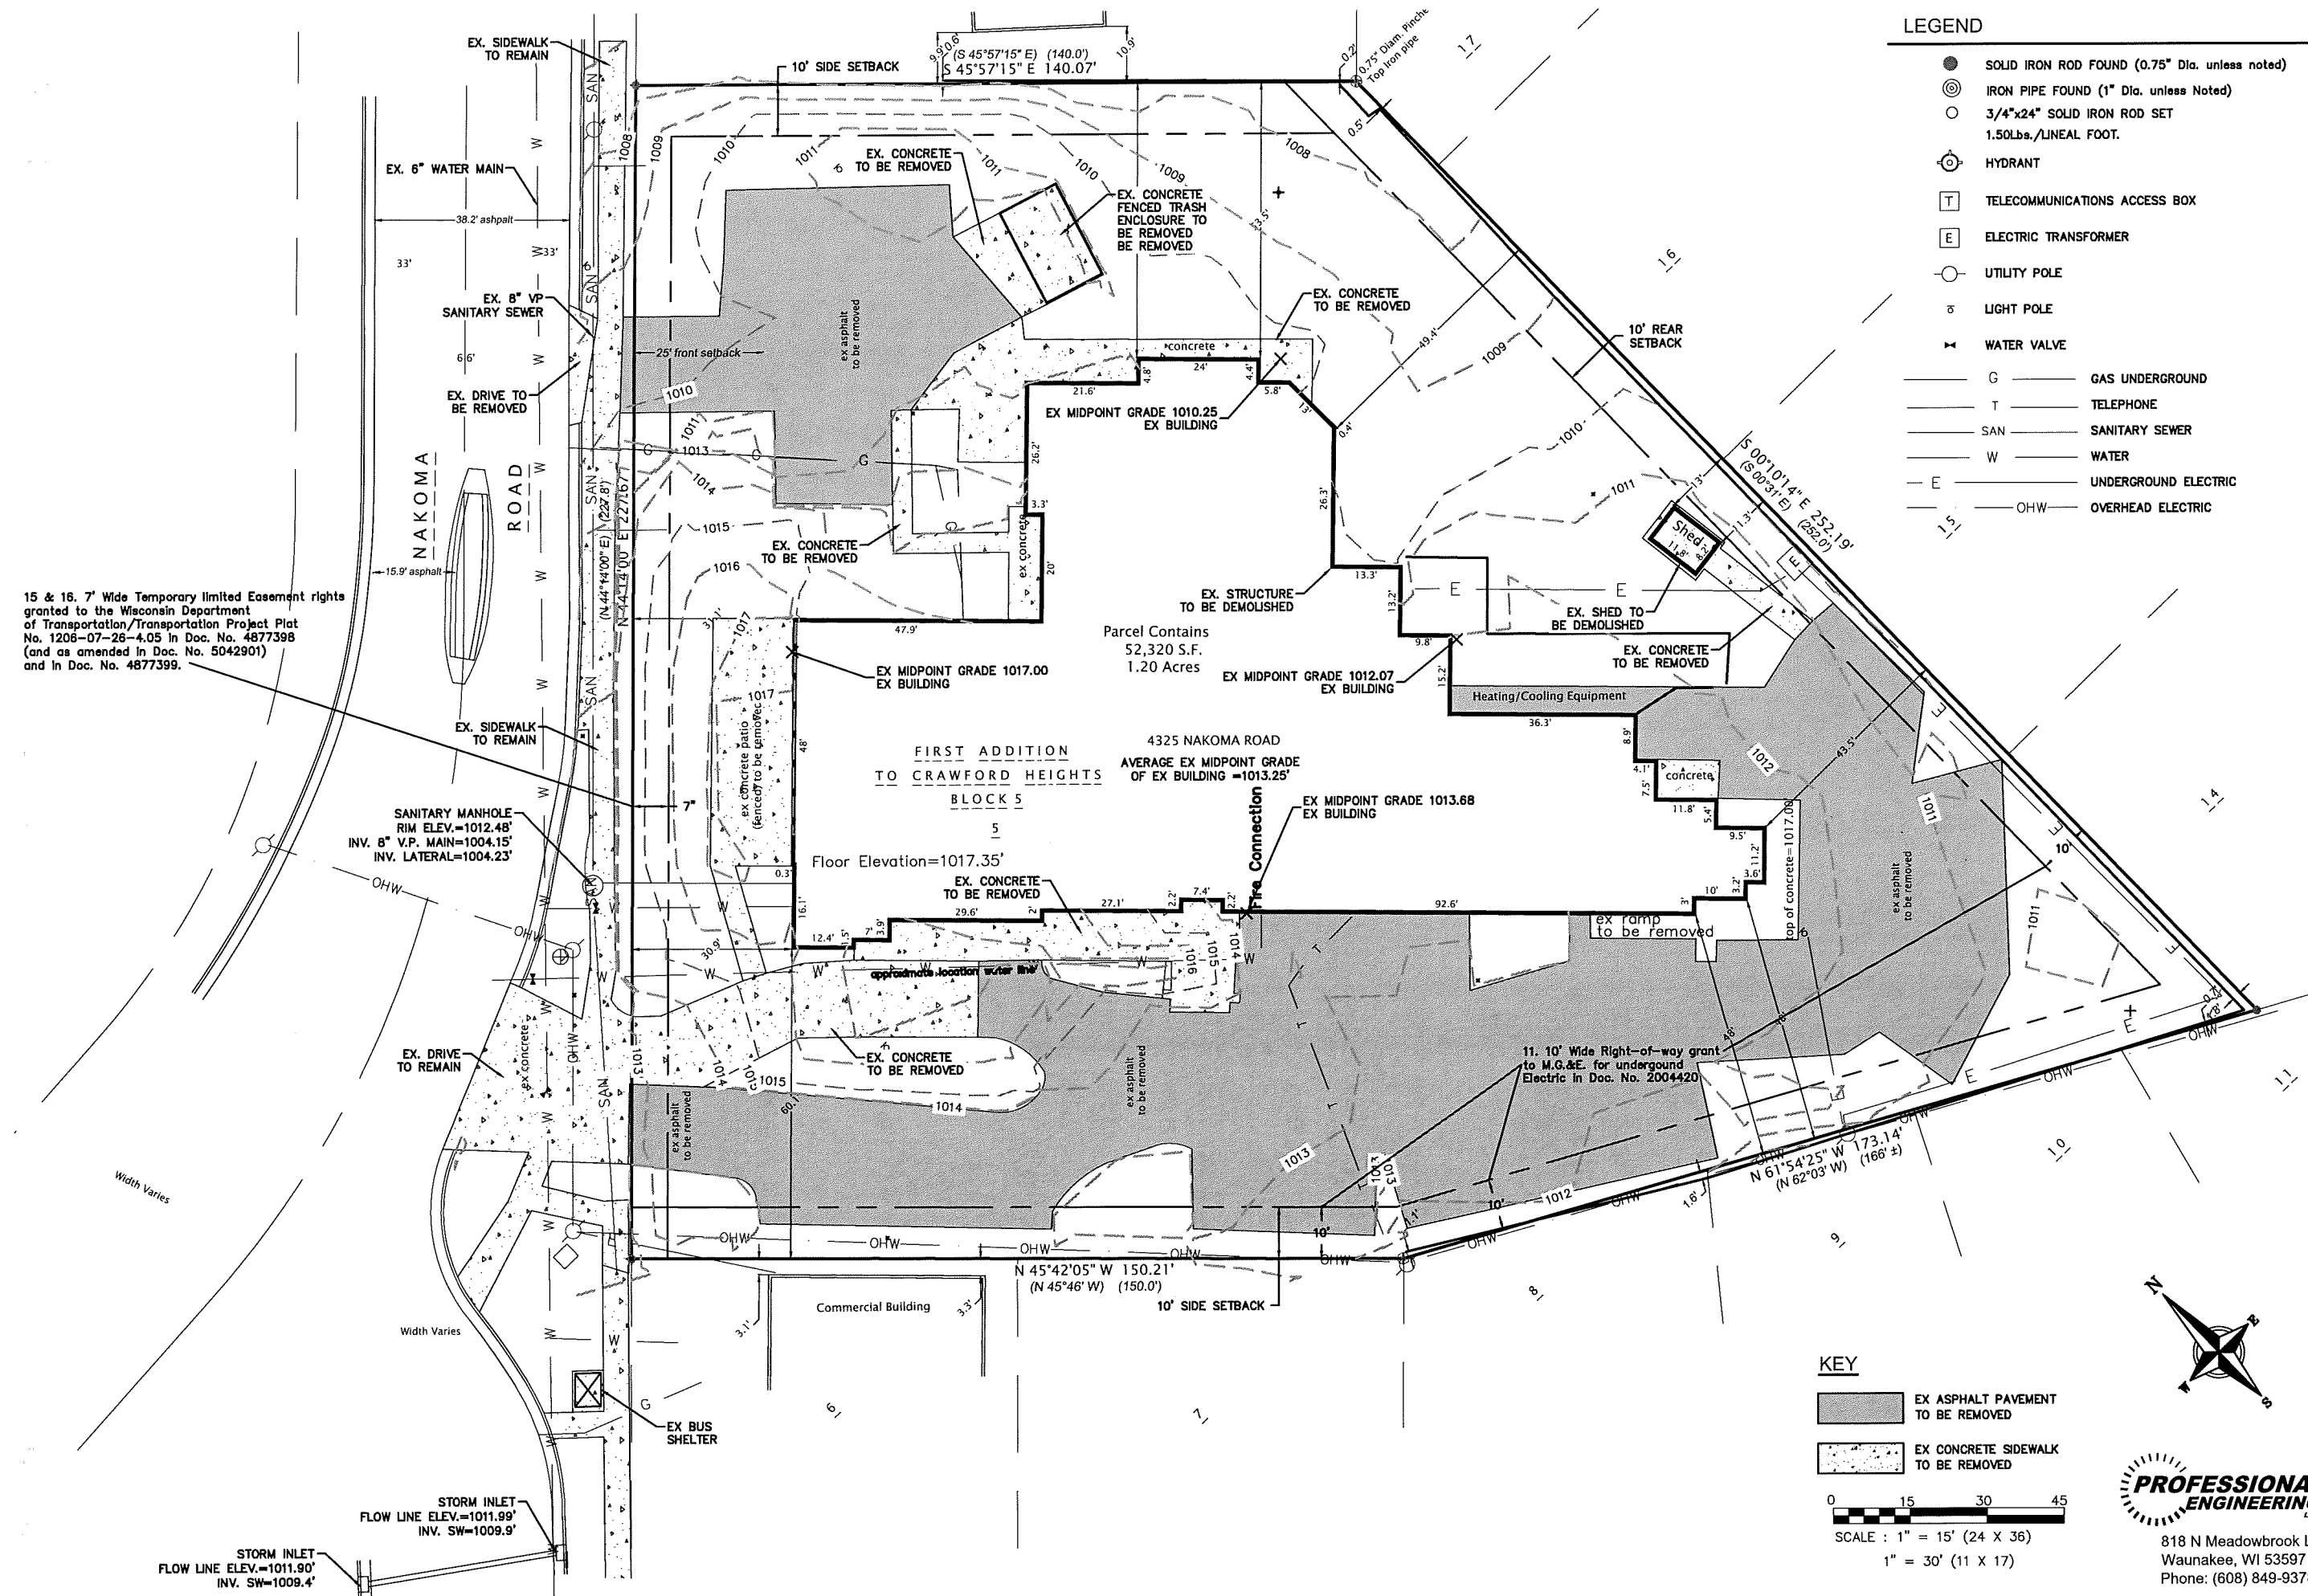

15 & 16.7' Wide Temporary limited Easement rights granted to the Wisconsin Department of Transportation/Transportation Project Plot No. 1206-07-26-4.05 in Doc. No. 4877398 (and as amended in Doc. No. 5042901) and in Doc. No. 4877399.

- LEGEND**
- SOLID IRON ROD FOUND (0.75" Dia. unless noted)
 - ⊙ IRON PIPE FOUND (1" Dia. unless Noted)
 - 3/4"x24" SOLID IRON ROD SET 1.50Lbs./LINEAL FOOT.
 - ⊕ HYDRANT
 - ⊞ TELECOMMUNICATIONS ACCESS BOX
 - ⊞ ELECTRIC TRANSFORMER
 - UTILITY POLE
 - ⊞ LIGHT POLE
 - ⊞ WATER VALVE
 - G — GAS UNDERGROUND
 - T — TELEPHONE
 - SAN — SANITARY SEWER
 - W — WATER
 - E — UNDERGROUND ELECTRIC
 - OHW — OVERHEAD ELECTRIC

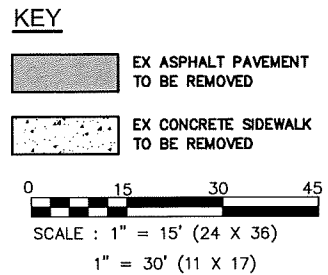

PROFESSIONAL ENGINEERING
818 N Meadowbrook Ln
Waunakee, WI 53597
Phone: (608) 849-9378

Architectural Design Consultants, Inc.
5100 Eastpark Boulevard • Suite 310
Madison, WI 53718
Phone: (608) 254-6181 Fax: (608) 254-2139


ADCI

OAK PARK PLACE
NAKOMA

EXISTING/DEMOLITION SITE PLAN

Drawn By: K. JOHNSON
Checked By: R. JOHNSON
Date: 09-20-2016
Scale: AS NOTED
Job Number: 14-010

SHEET NUMBER
C100

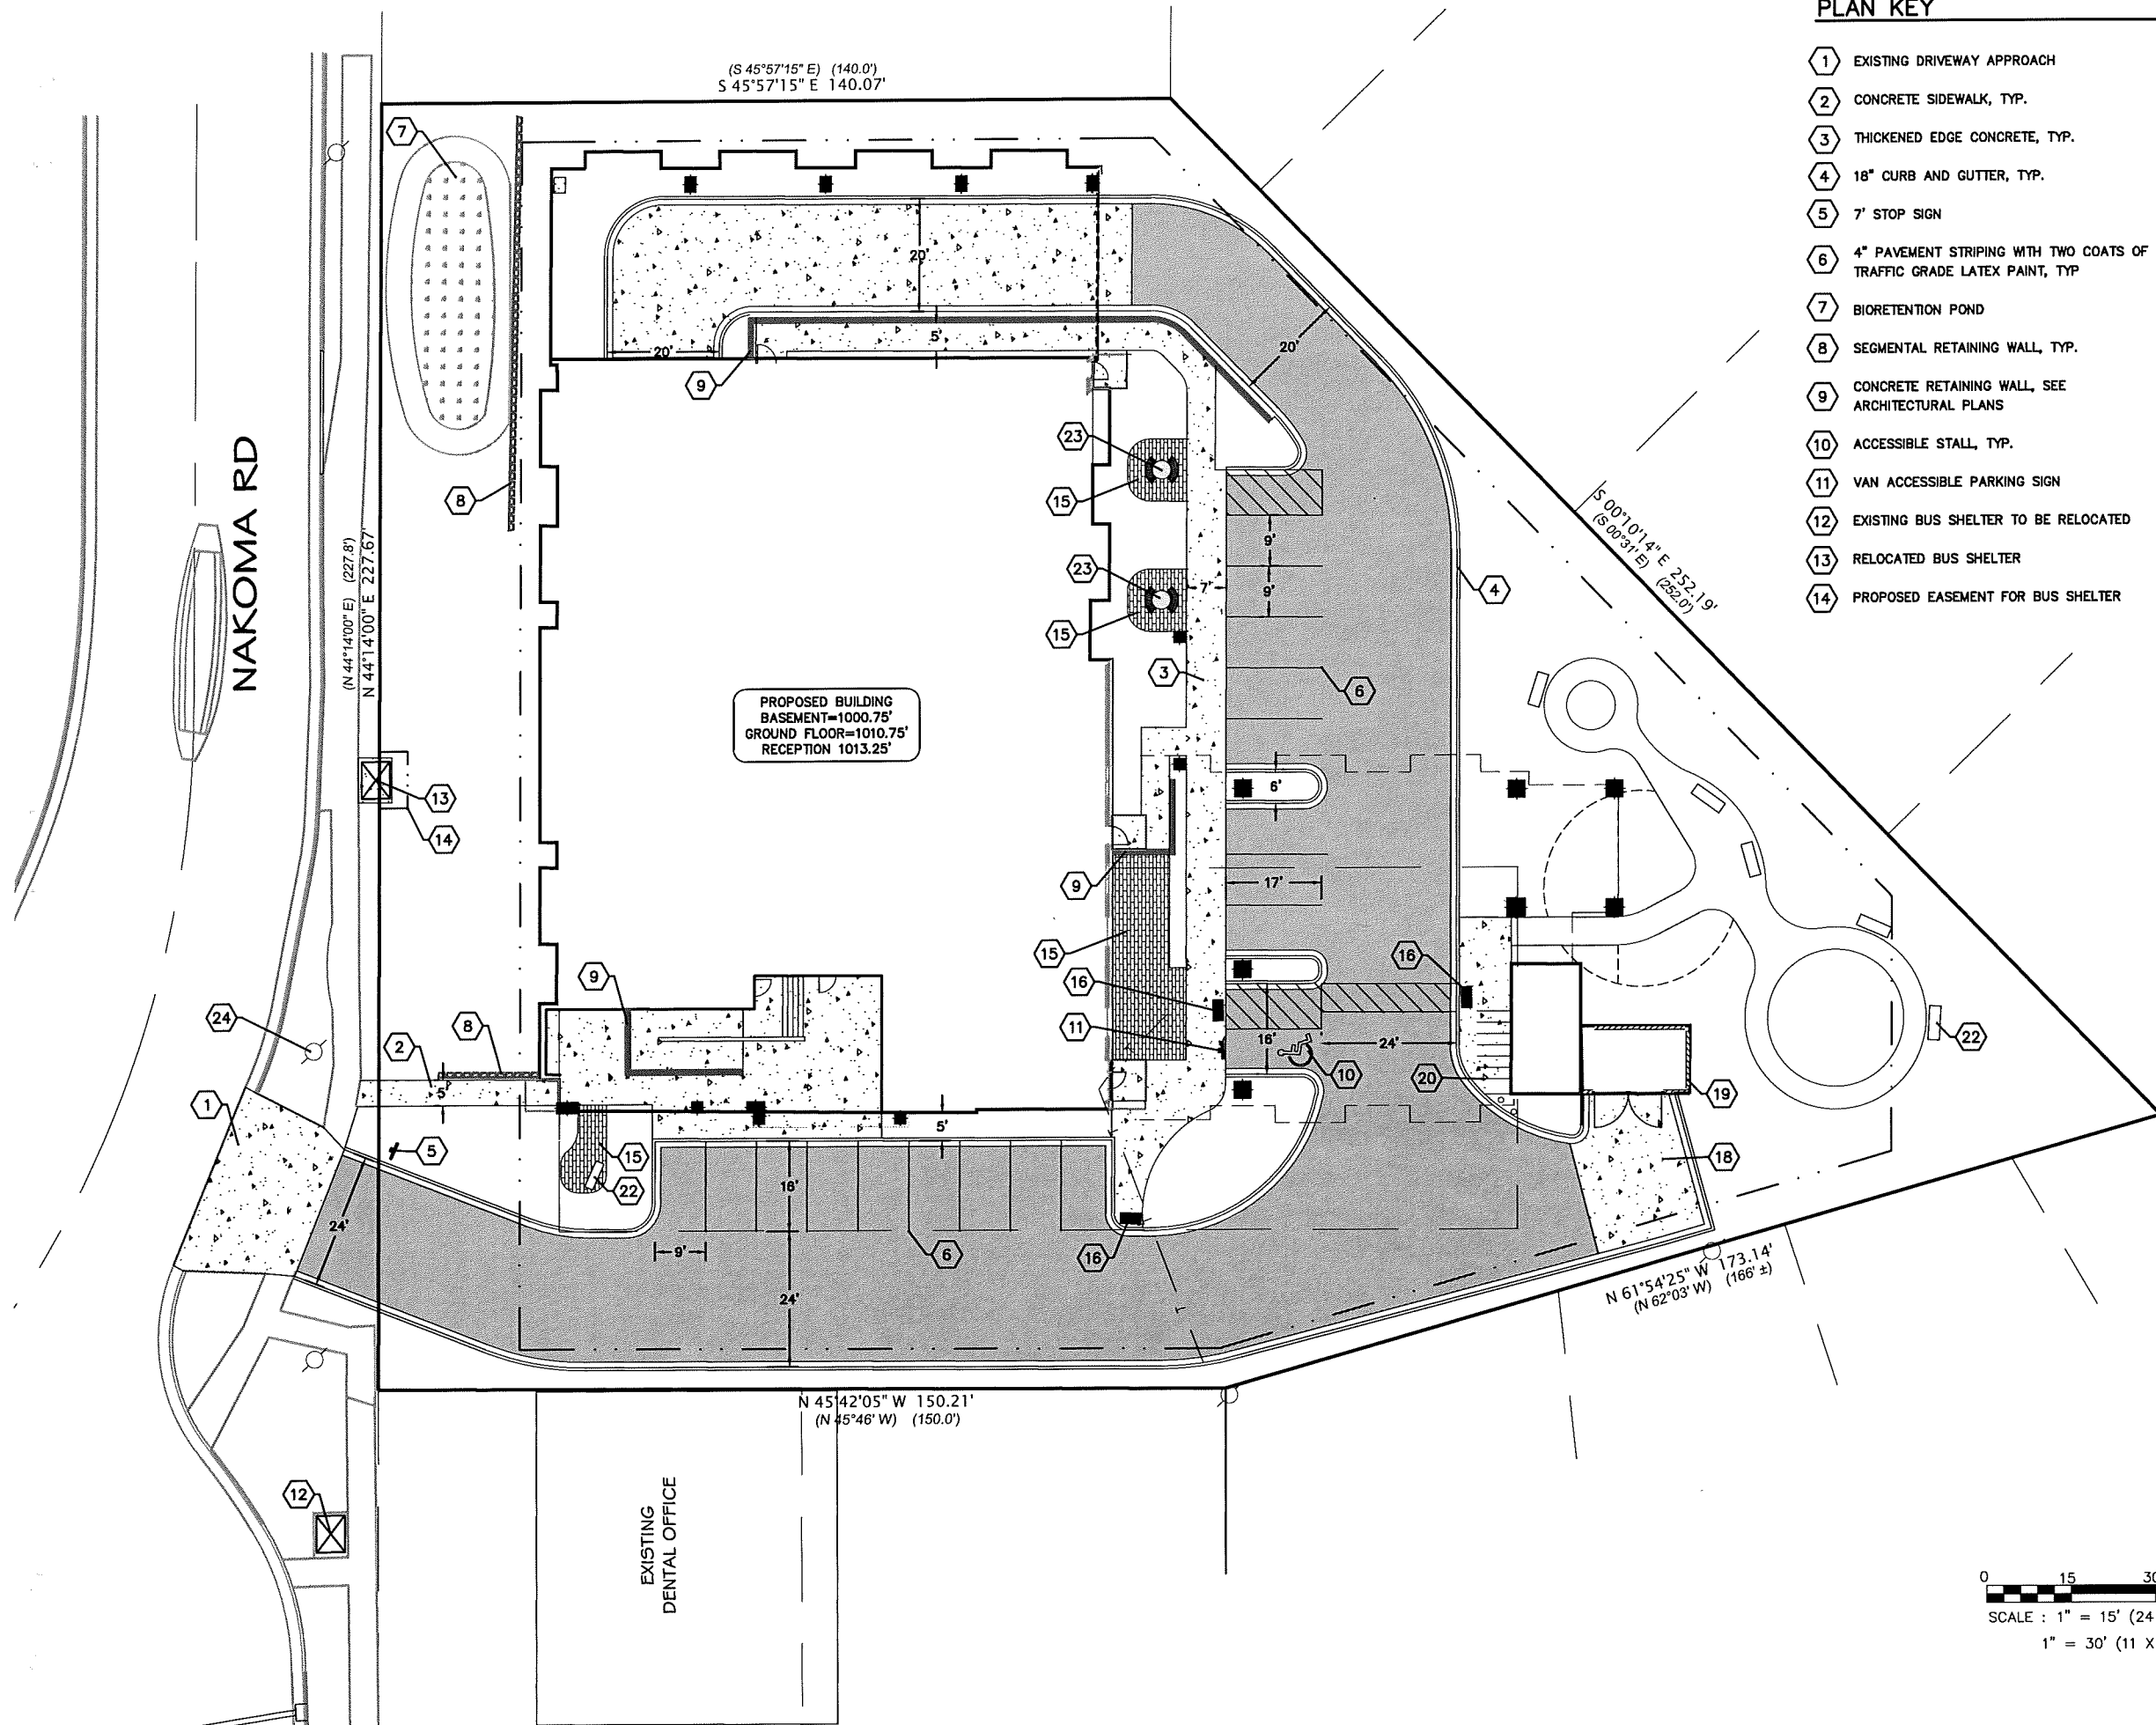

PLAN KEY

- | | | | |
|----|---|----|--|
| 1 | EXISTING DRIVEWAY APPROACH | 15 | PERVIOUS PAVERS |
| 2 | CONCRETE SIDEWALK, TYP. | 16 | CURB RAMP |
| 3 | THICKENED EDGE CONCRETE, TYP. | 17 | DETECTABLE WARNING FIELD, TYP. |
| 4 | 18" CURB AND GUTTER, TYP. | 18 | CONCRETE PAVEMENT |
| 5 | 7' STOP SIGN | 19 | SCREENED DUMPSTER, (SEE ARCHITECTURAL PLANS) |
| 6 | 4" PAVEMENT STRIPING WITH TWO COATS OF TRAFFIC GRADE LATEX PAINT, TYP | | FOUR (4) DERO PART# BH-FT-EPX BIKE RACKS IN GROUND POWDER COAT FINISH (8 STALLS TOTAL) |
| 7 | BIORETENTION POND | 20 | |
| 8 | SEGMENTAL RETAINING WALL, TYP. | 21 | MEANDERING WALKING PATH SYSTEM |
| 9 | CONCRETE RETAINING WALL, SEE ARCHITECTURAL PLANS | 22 | BENCH, TYP. |
| 10 | ACCESSIBLE STALL, TYP. | 23 | TABLE |
| 11 | VAN ACCESSIBLE PARKING SIGN | 24 | EX. POWER POLE, TYP. |
| 12 | EXISTING BUS SHELTER TO BE RELOCATED | | |
| 13 | RELOCATED BUS SHELTER | | |
| 14 | PROPOSED EASEMENT FOR BUS SHELTER | | |




818 N Meadowbrook Ln
Waunakee, WI 53597
Phone: (608) 849-9378

ADCI Architectural Design Consultants, Inc.
5100 Eastpark Boulevard • Suite 310
Madison, WI 53718
Phone: (608) 254-6181 Fax: (608) 254-2139

OAK PARK PLACE
NAKOMA
WISCONSIN

Draft By: K. JOHNSON
Checked By: R. JOHNSON
Date: 09-20-2016
Scale: AS NOTED
Job Number: 14-010

SHEET NUMBER
C200

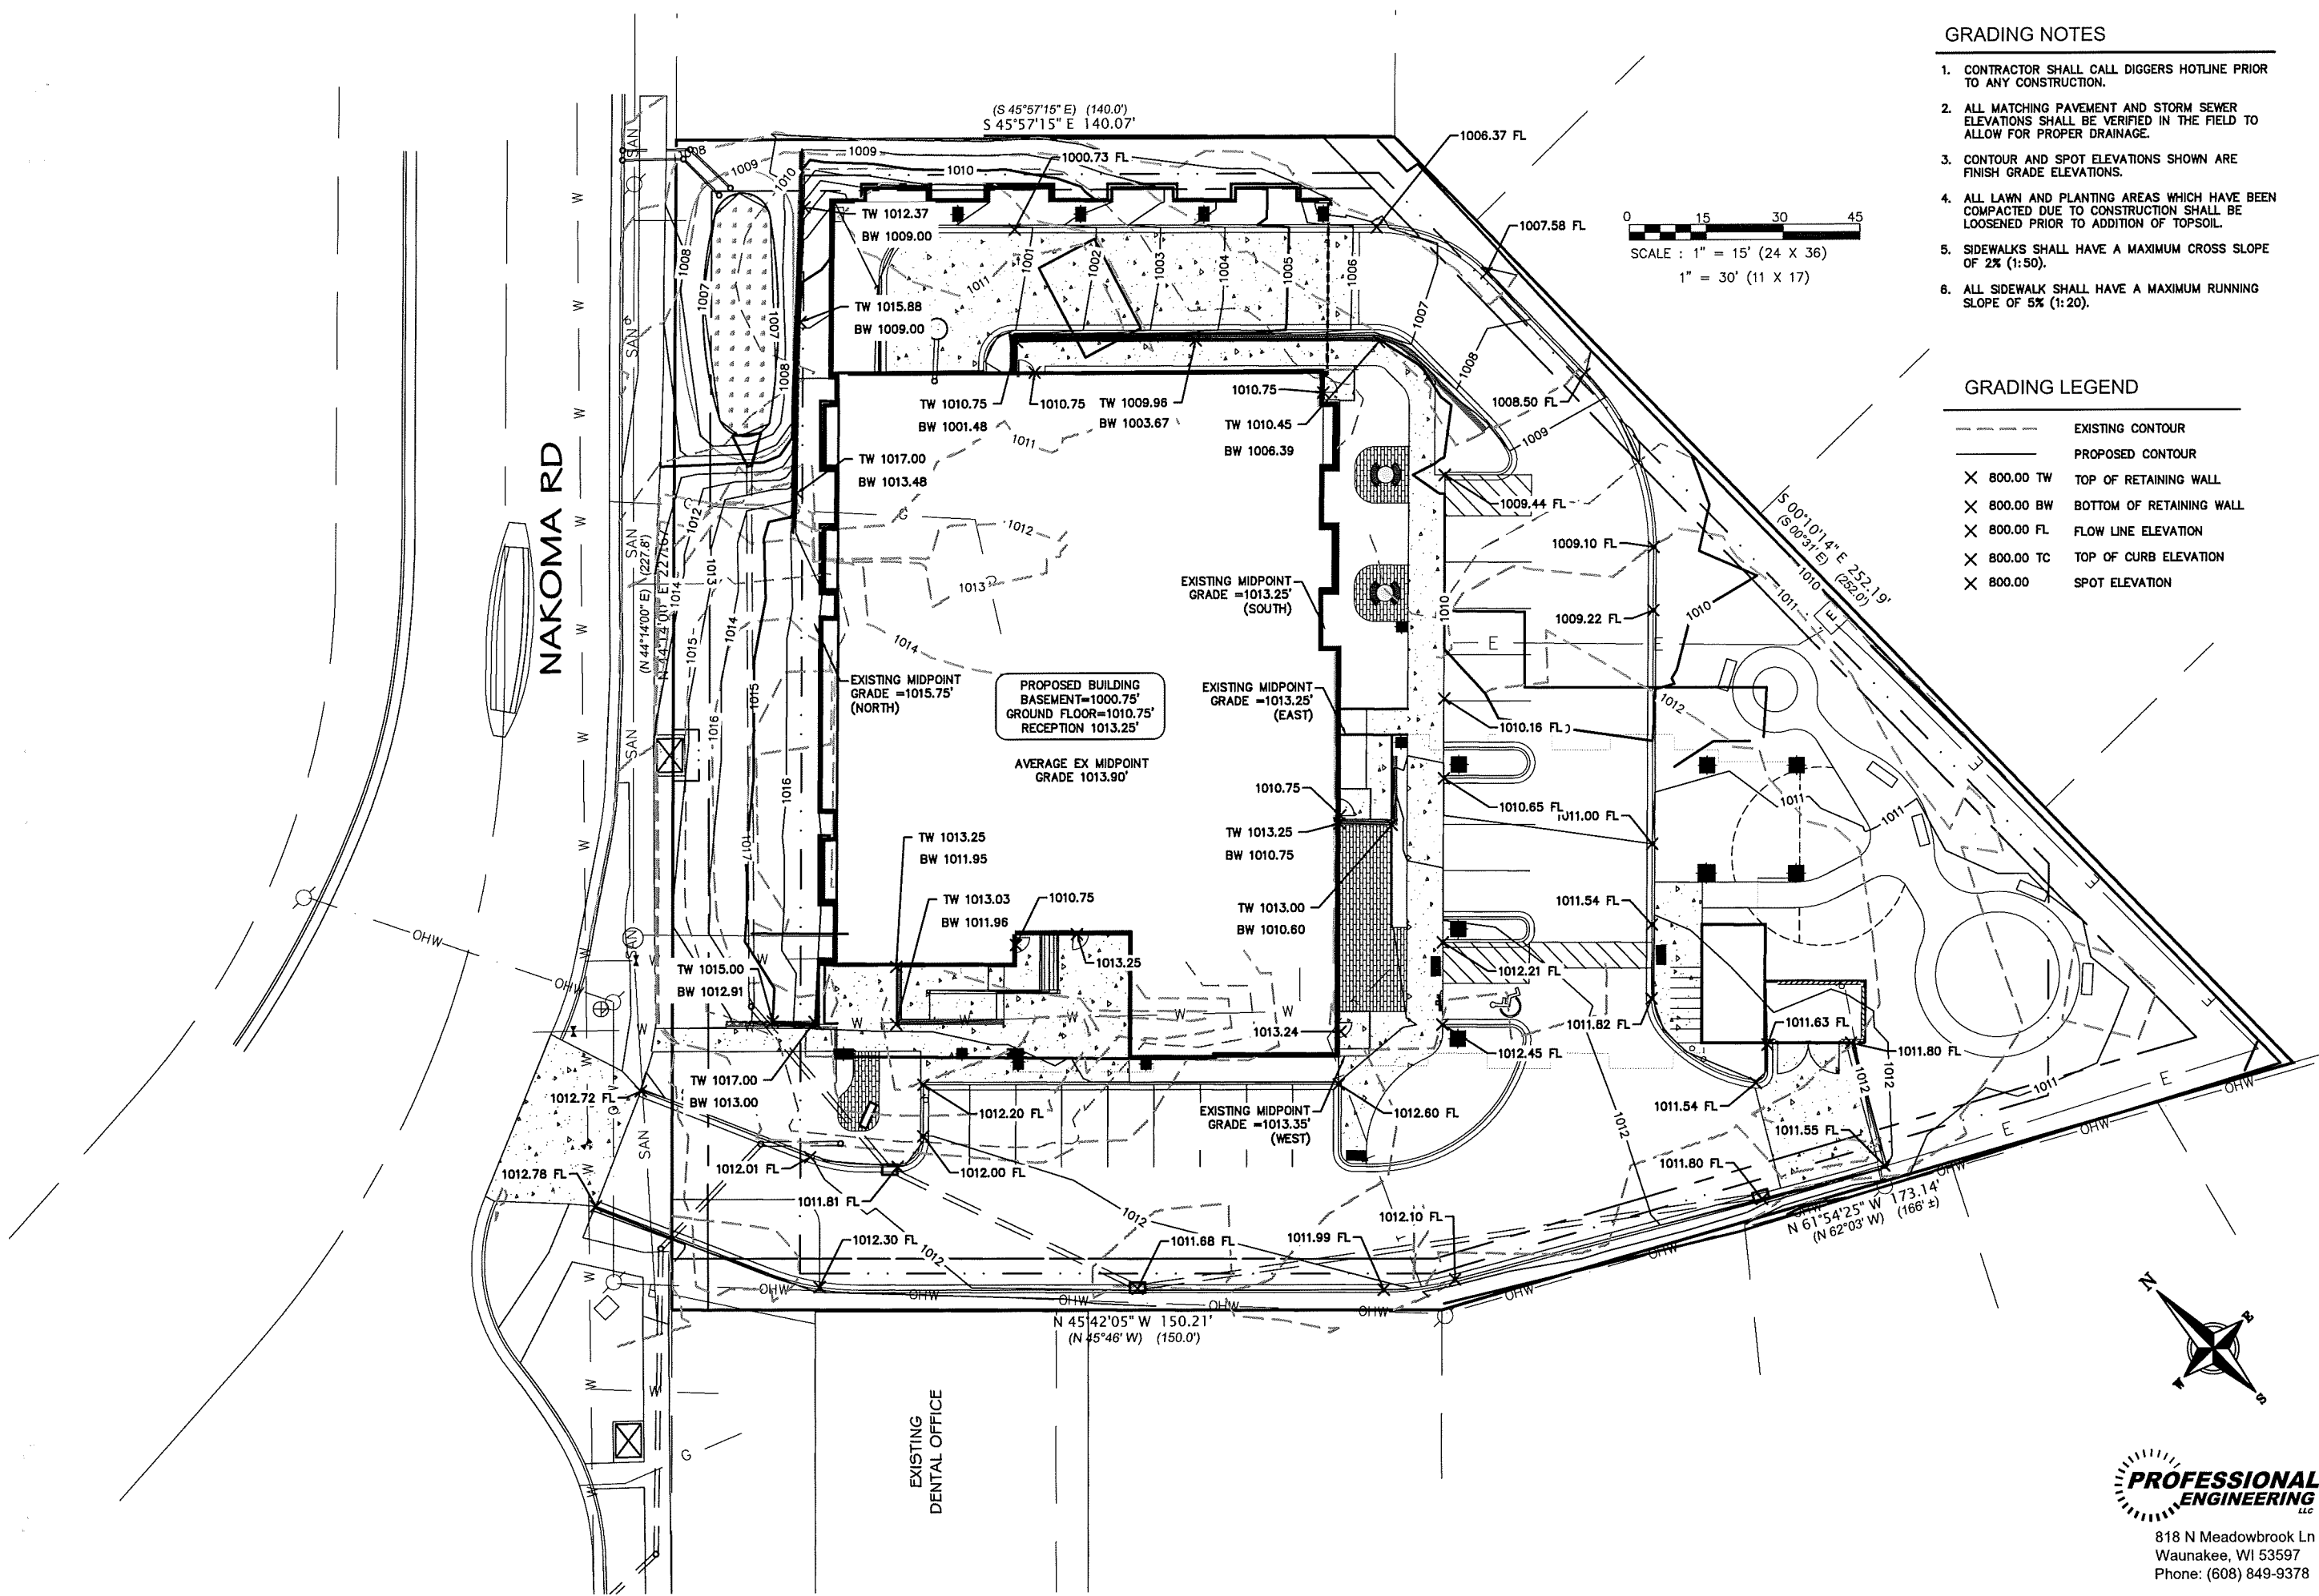

GRADING NOTES

1. CONTRACTOR SHALL CALL DIGGERS HOTLINE PRIOR TO ANY CONSTRUCTION.
2. ALL MATCHING PAVEMENT AND STORM SEWER ELEVATIONS SHALL BE VERIFIED IN THE FIELD TO ALLOW FOR PROPER DRAINAGE.
3. CONTOUR AND SPOT ELEVATIONS SHOWN ARE FINISH GRADE ELEVATIONS.
4. ALL LAWN AND PLANTING AREAS WHICH HAVE BEEN COMPACTED DUE TO CONSTRUCTION SHALL BE LOOSENEED PRIOR TO ADDITION OF TOPSOIL.
5. SIDEWALKS SHALL HAVE A MAXIMUM CROSS SLOPE OF 2% (1:50).
6. ALL SIDEWALK SHALL HAVE A MAXIMUM RUNNING SLOPE OF 5% (1:20).

GRADING LEGEND

---	EXISTING CONTOUR
---	PROPOSED CONTOUR
X 800.00 TW	TOP OF RETAINING WALL
X 800.00 BW	BOTTOM OF RETAINING WALL
X 800.00 FL	FLOW LINE ELEVATION
X 800.00 TC	TOP OF CURB ELEVATION
X 800.00	SPOT ELEVATION

ADCI Architectural Design Consultants, Inc.

5100 Eastpark Boulevard • Suite 310

Madison, WI 53718

Phone: (608) 254-6181

Fax: (608) 254-2139

This document contains confidential or proprietary information of Architectural Design Consultants, Inc. Neither this document nor the information herein is to be reproduced, distributed, used or disclosed either in whole or in part except as specifically authorized by Architectural Design Consultants, Inc.

OAK PARK PLACE

NAKOMA


GRADING PLAN




Drawn By: K. JOHNSON
Checked By: R. JOHNSON
Date: 09-20-2016
Scale: AS NOTED
Job Number: 14-017

SHEET NUMBER
C300

**PROFESSIONAL
ENGINEERING**
LLC



818 N Meadowbrook Ln
Waunakee, WI 53597
Phone: (608) 849-9378

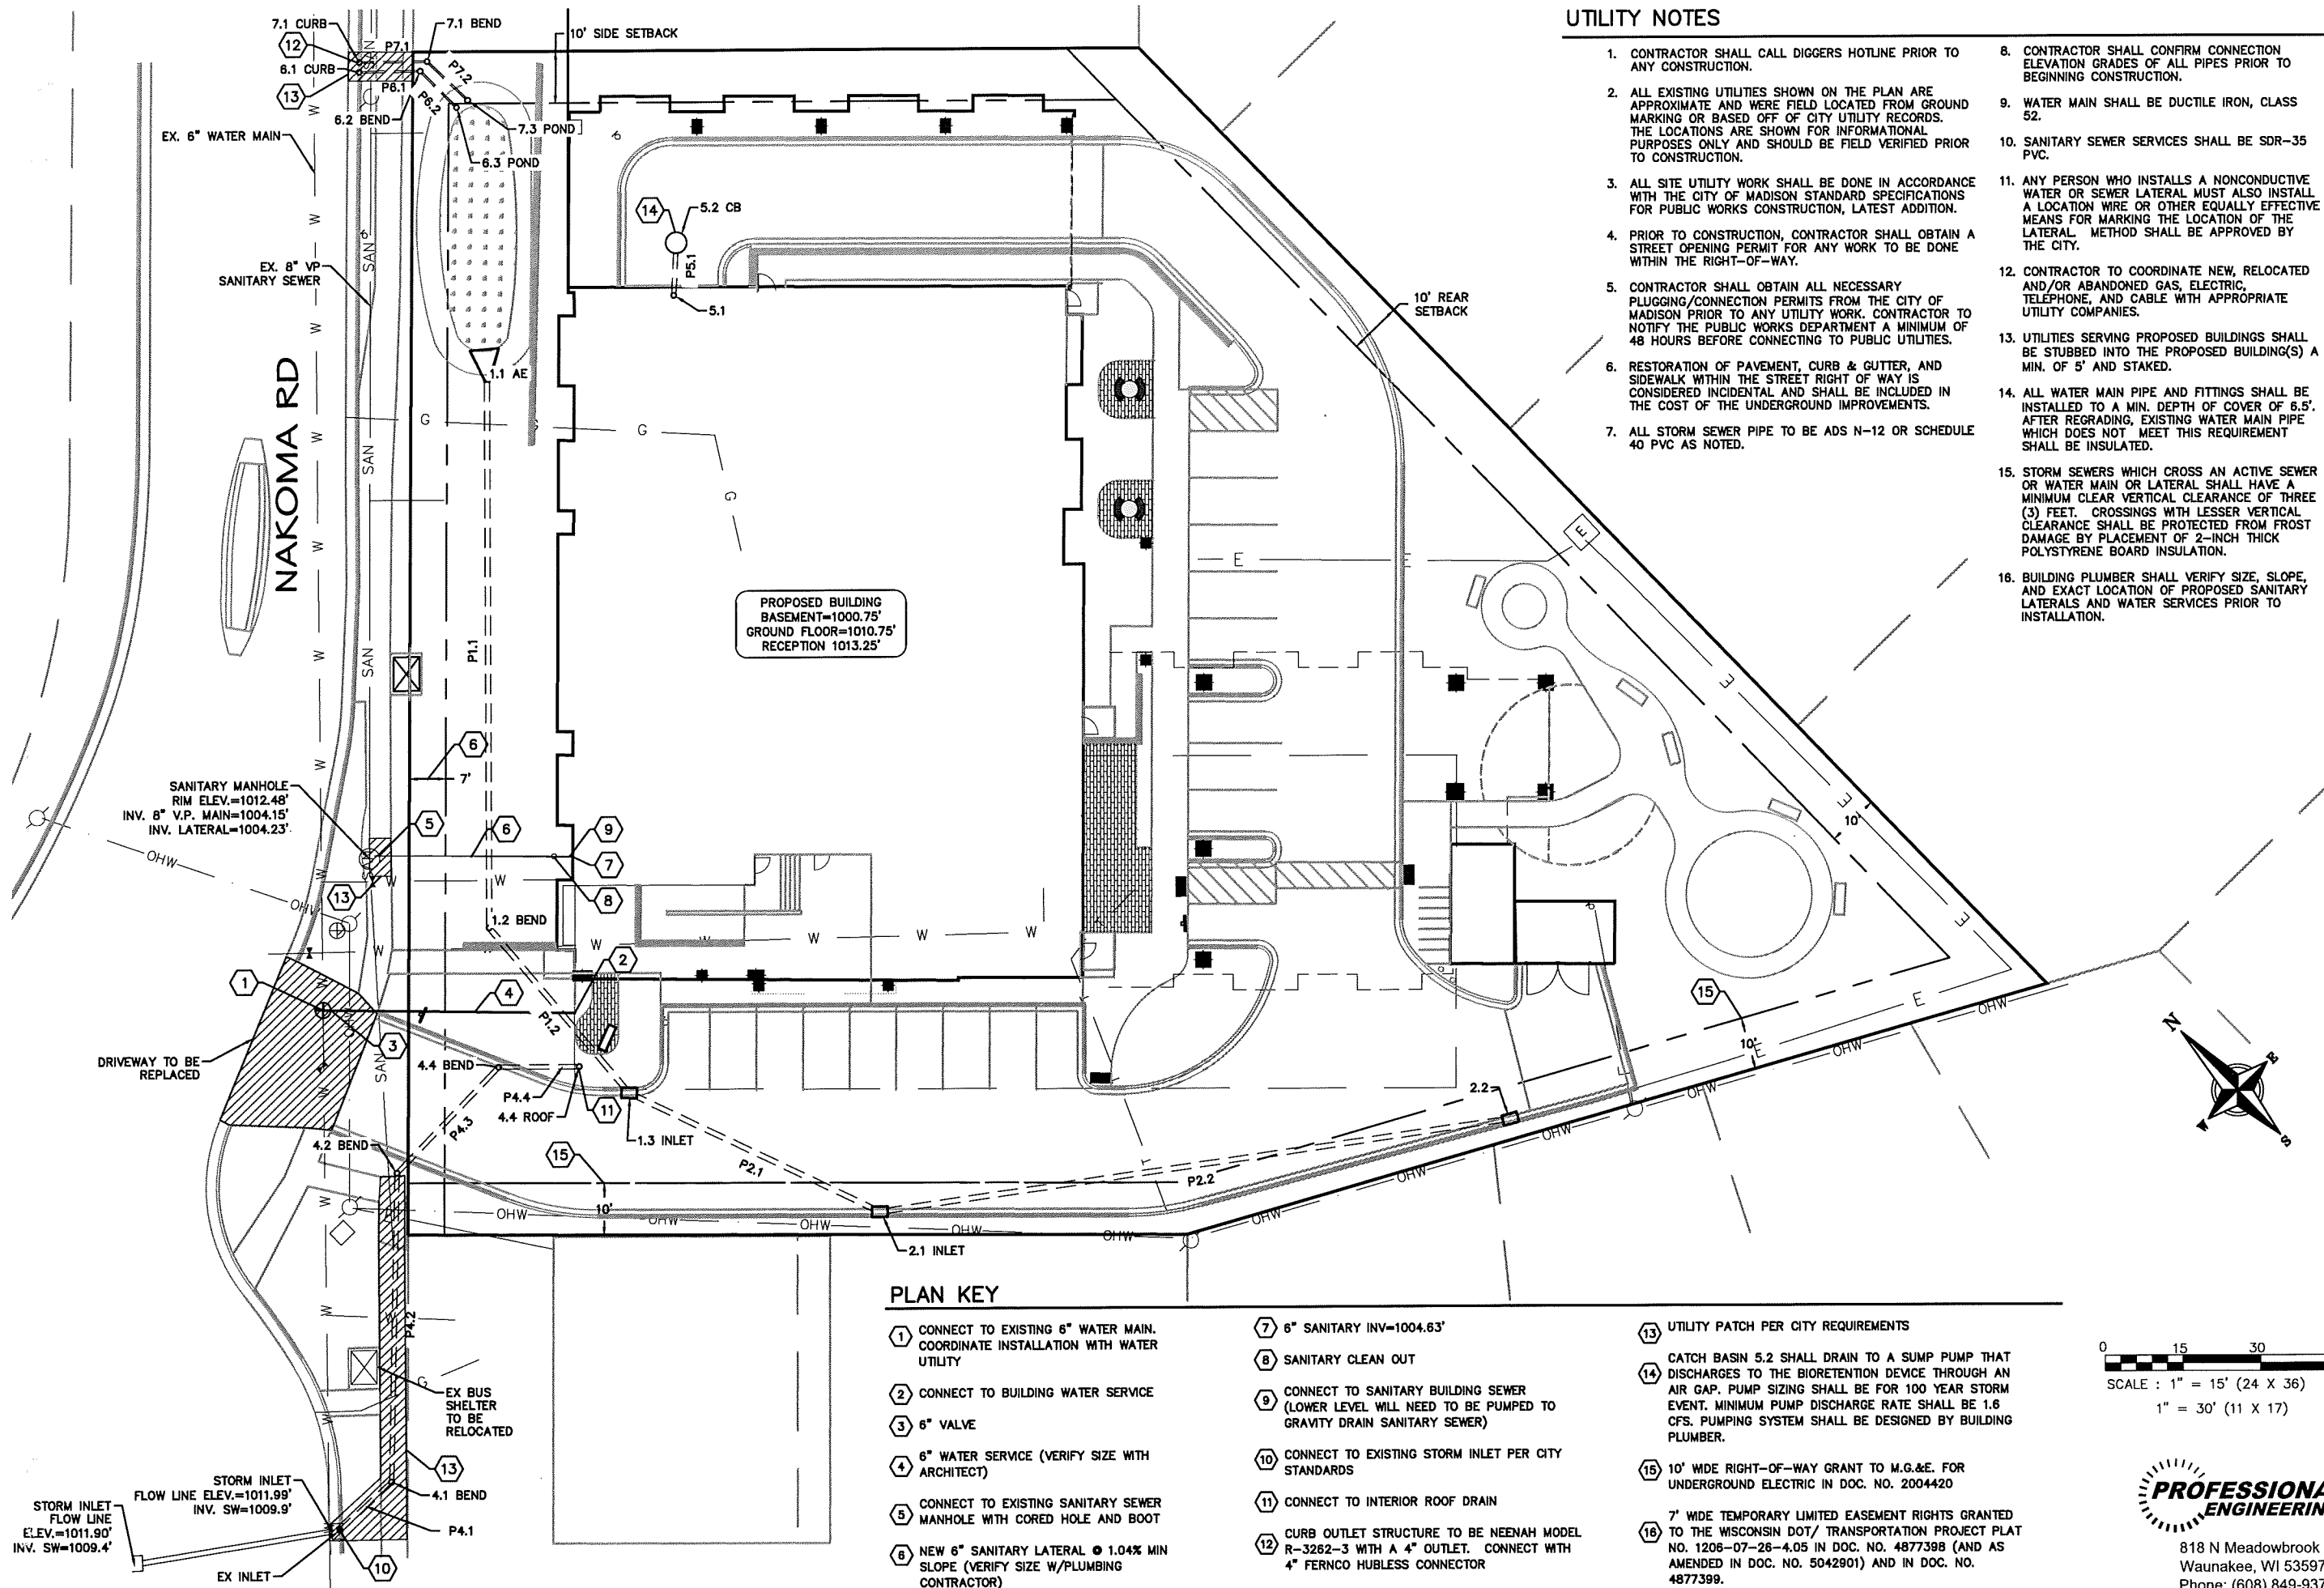

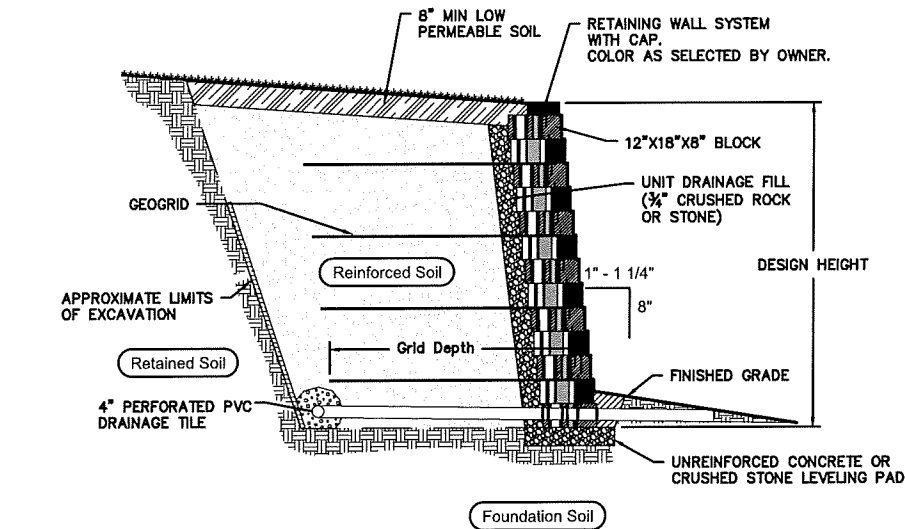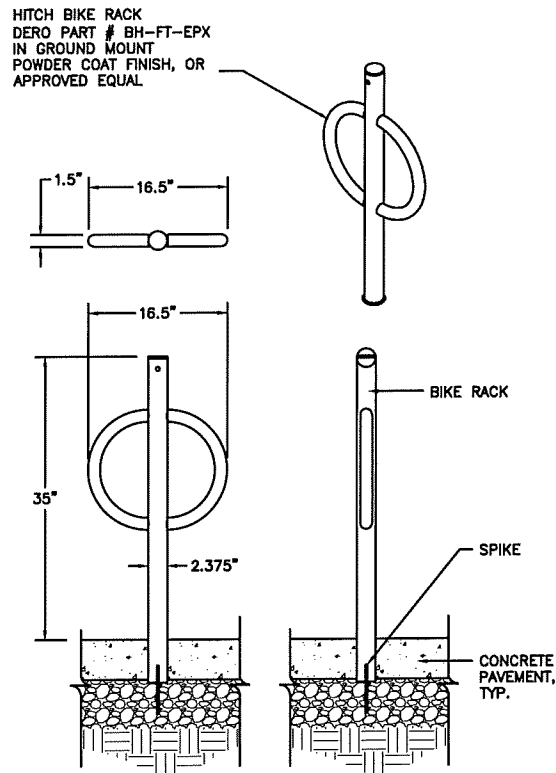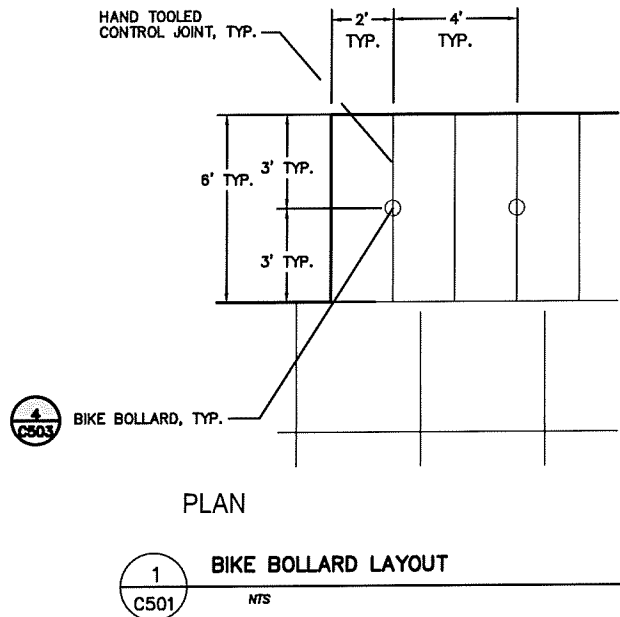


- NOTE:**
1. CONTRACTOR SHALL SUBMIT CONSTRUCTION DRAWINGS AND DESIGN CALCULATIONS FOR THE RETAINING WALL SYSTEM PREPARED AND STAMPED BY A PROFESSIONAL ENGINEER REGISTERED IN THE STATE OF THE PROJECT.
 2. RETAINING WALL TO BE KEYSTONE COMPAC TRIPLANE BLOCK OR APPROVED EQUAL. COLOR TO BE SELECTED BY OWNER.
 3. GEOSYNTHETIC REINFORCEMENT SHALL CONSIST OF GEOGRIDS MANUFACTURED SPECIFICALLY FOR SOIL REINFORCEMENT APPLICATIONS AND SHALL BE MANUFACTURED FROM HIGH TENACITY POLYESTER YARN OR HIGH DENSITY POLYETHYLENE.
 4. WHEN SITE CONDITIONS REQUIRE, WRAP DRAINAGE TILE IN 3/4\"/>

3 SEGMENTAL RETAINING WALL SECTION
C501 NTS

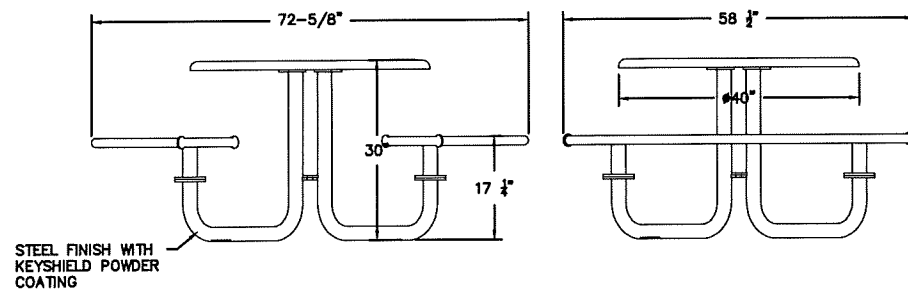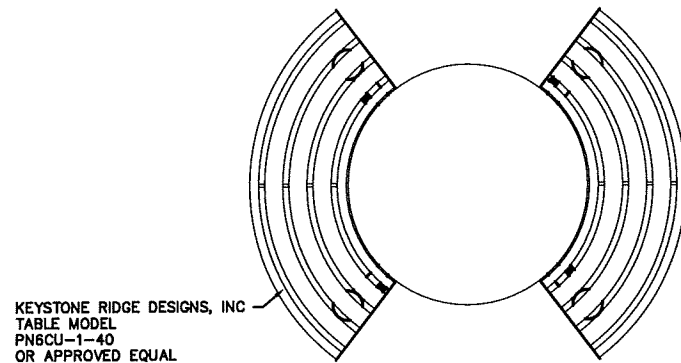

4 PENN ROUND TABLE SET WITH FLAT SEATS
C501 NTS

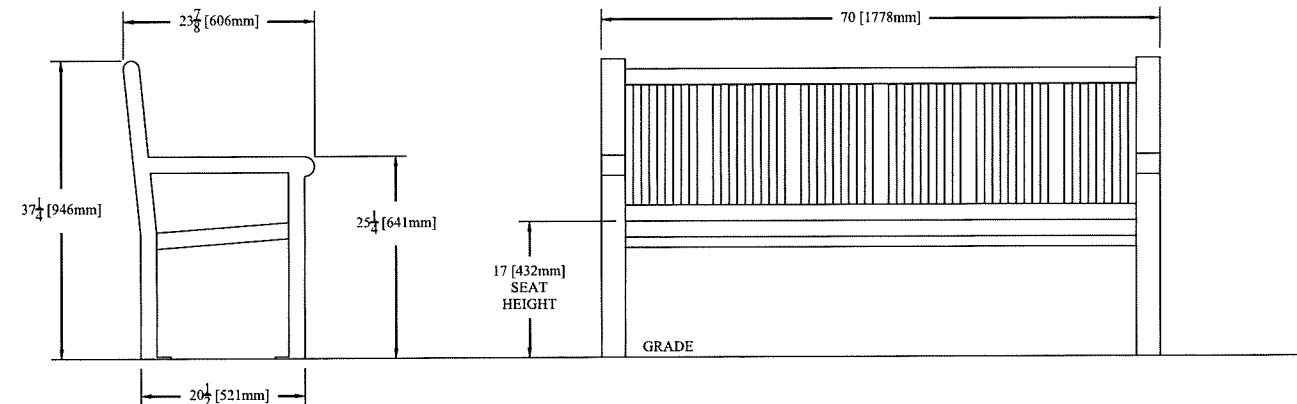

5 READING 6' BENCH WITH BACK
C501 NTS

**PROFESSIONAL
ENGINEERING** LLC
818 N Meadowbrook Ln
Waunakee, WI 53597
Phone: (608) 849-9378

Architectural Design Consultants, Inc.
5100 Eastpark Boulevard • Suite 310
Madison, WI 53718
Phone: (608) 254-6181 Fax: (608) 254-2139




OAK PARK PLACE
NAKOMA

MADISON WISCONSIN


Drawn By: K. JOHNSON
Checked By: R. JOHNSON
Date: 09-20-2016
Scale: AS NOTED
Job Number: 14-010

SHEET NUMBER
C501

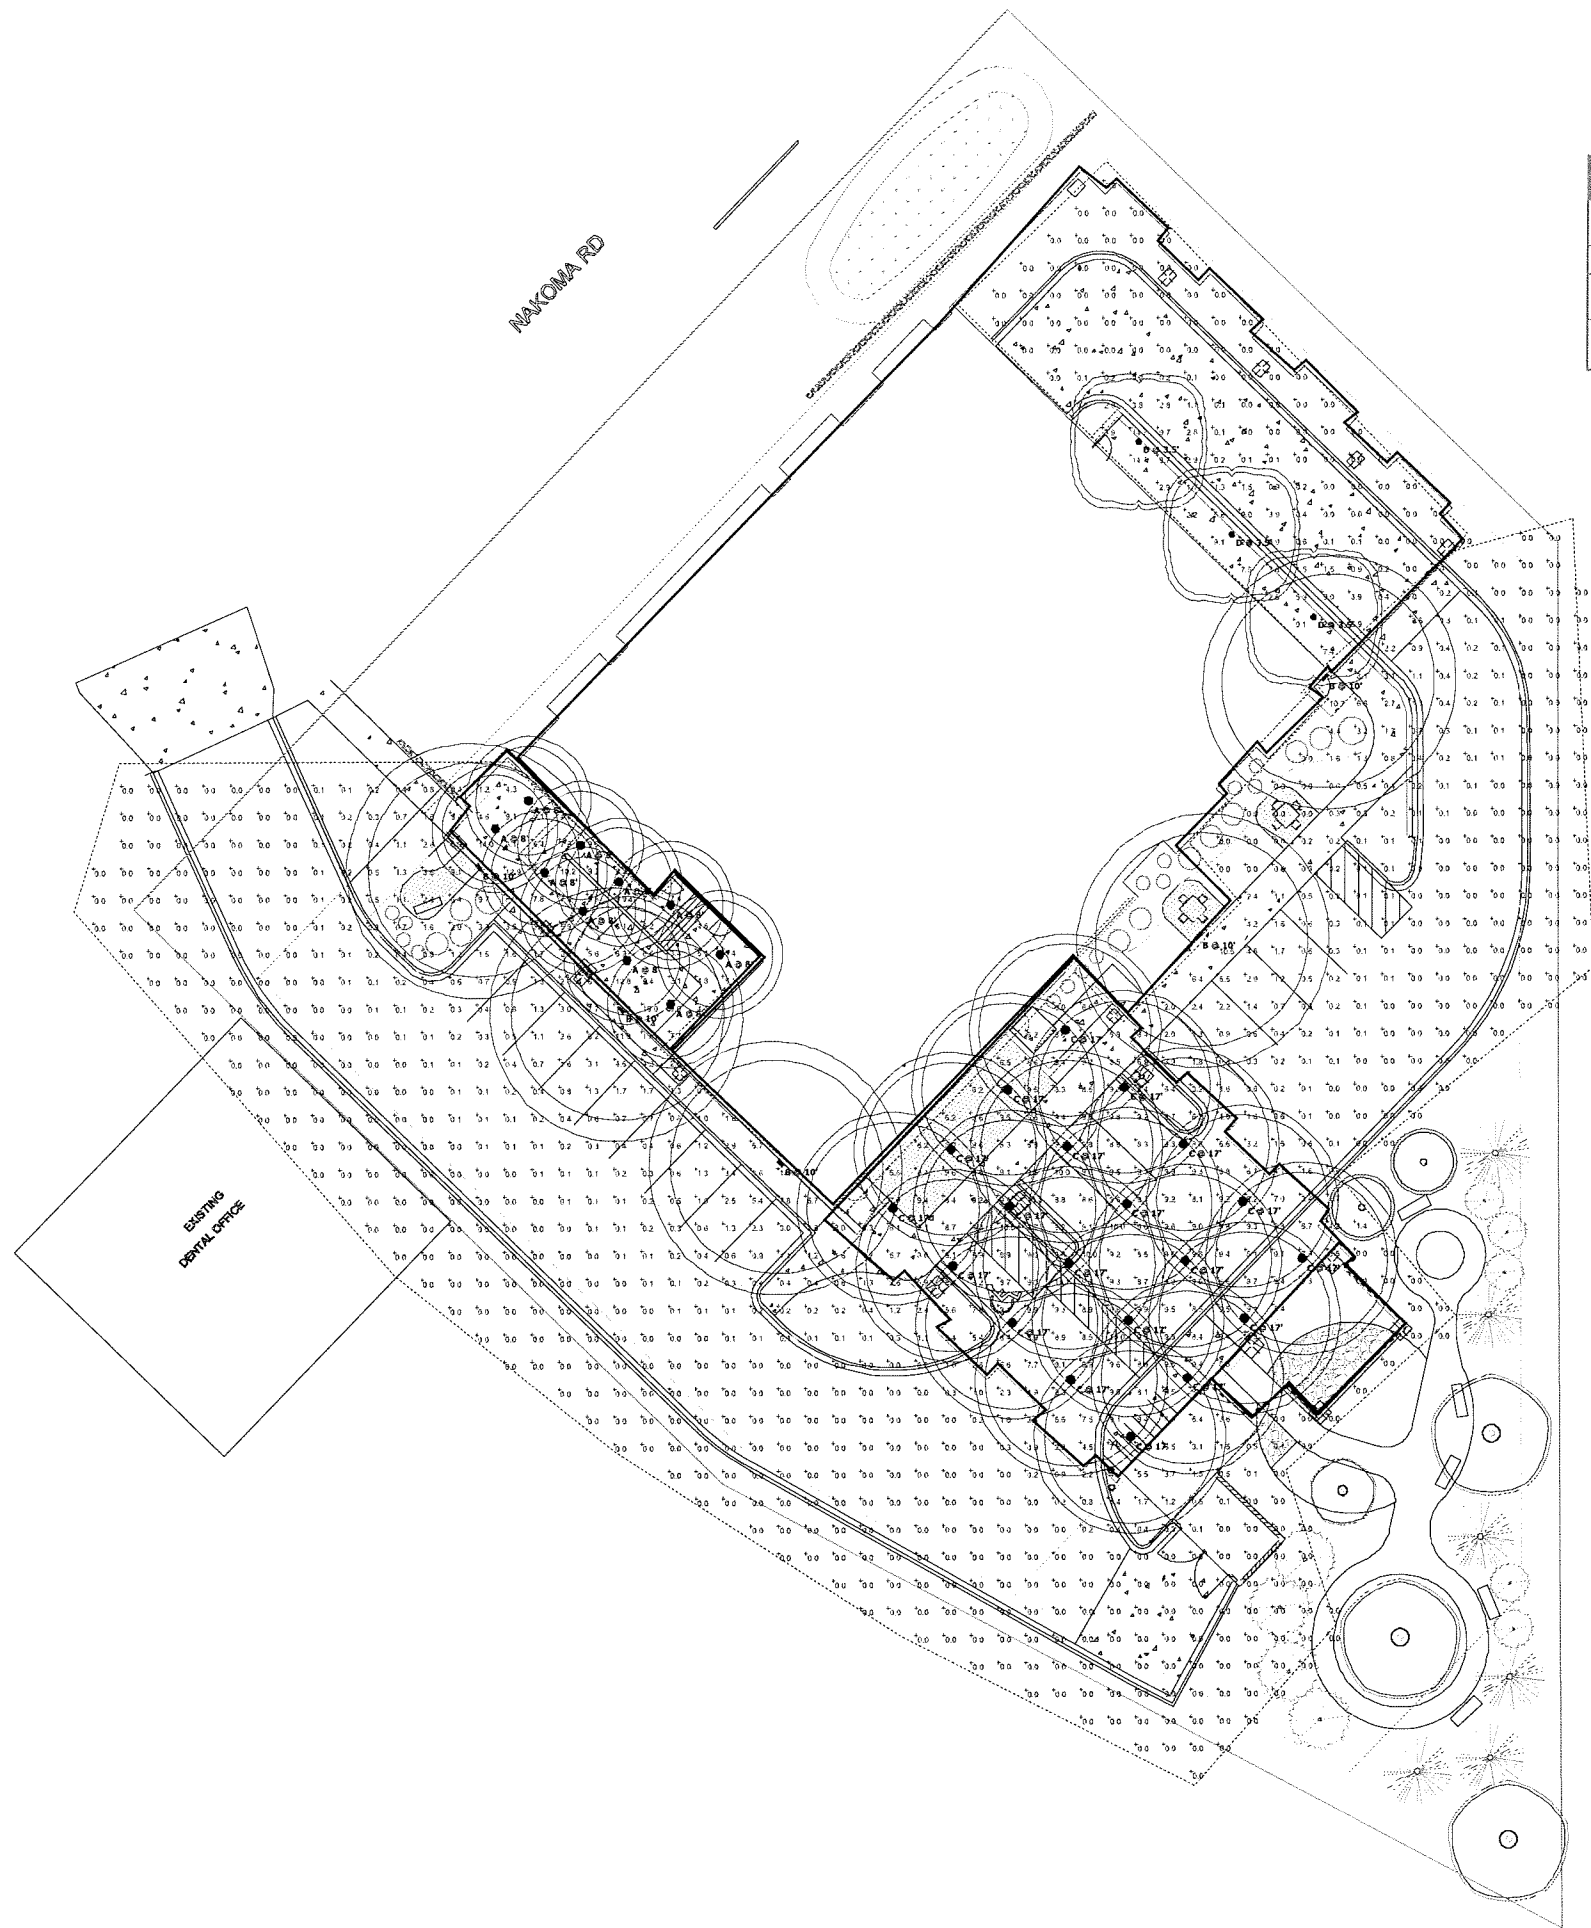

Plan View
Scale - 1" = 16ft

Schedule											
Symbol	Label	Quantity	Manufacturer	Catalog Number	Description	Lamp	Number Lamps	Filename	Footcandle Per Lamp	Light Loss Factor	Wattage
	A	10	Lithonia Lighting	68PMW HL LED	6" 3000K CCT, 950 Lumens 120v Matte White LED Module, 80CRI	3000K LED	1	68PMW_HL_LED.ies	944	0.95	15.26
	B	5	Lithonia Lighting	OLWX1 LED 40W 40K DDB	40W 4000K LED WALL PACK	LED	1	OLWX1_LED_40W_40K_DDB.ies	4000	0.95	38.82
	C	20	Lithonia Lighting	LDN6 40 /25 LOGAR LD	6IN LDN, 4000K, 2500LM, 80CRI, CLEAR, MATTE DIFFUSE REFLECTOR	LED	1	LDN6_40_25_LOGAR_LD.ies	2204	0.95	27.1
	D	3	Lithonia Lighting	KBR8 LED 16C 700 40K SYM MVOLT	KBR8 WITH 4 LIGHT BOARDS (16 LEDs), 700mA DRIVER, 4000K COLOR TEMP, AND SYMMETRIC OPTIC	LED	1	KBR8_LED_16C_700_40K_SYM_MVOLT.ies	2022	0.95	39

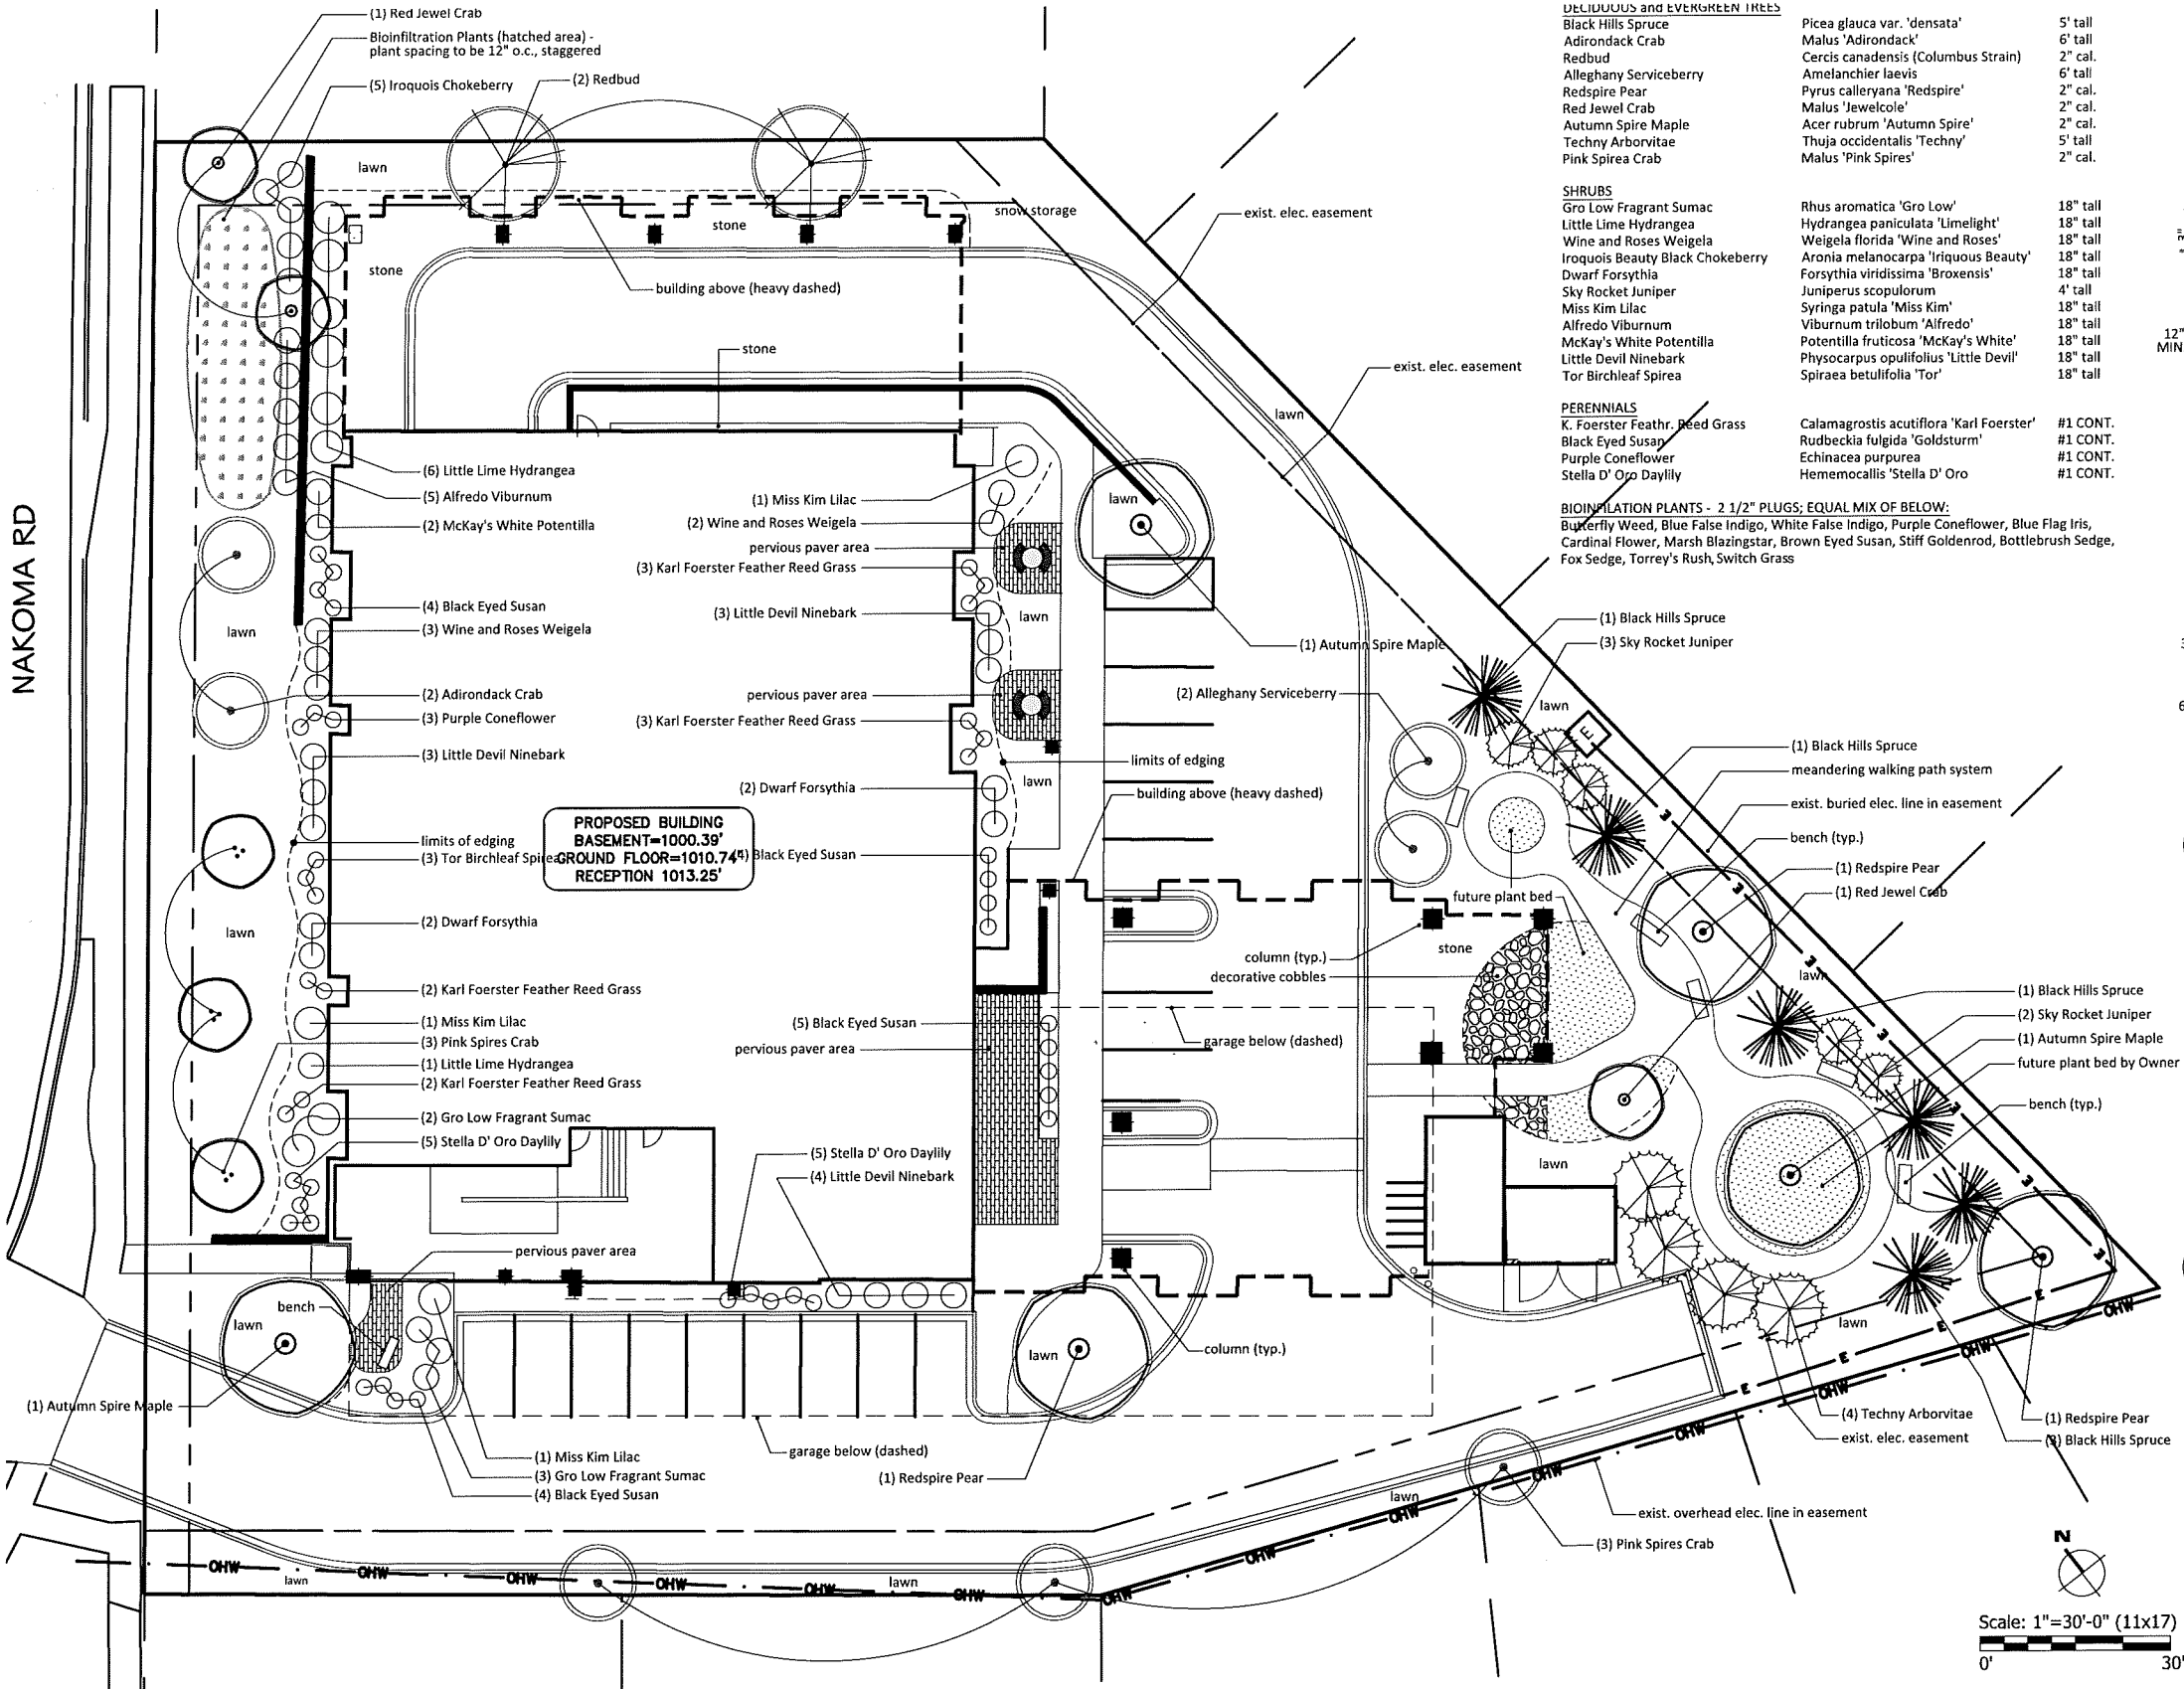

1

LANDSCAPE PLAN

Notes:

- Individual tree and shrub groupings found within lawn areas are to receive wood mulch rings and/or wood mulch beds consisting of a mixture of recycled brown dyed wood mulch spread to a 3" min. depth over a pre-emergent herbicide.
- "Edging" to be professional grade polyethylene lawn edging available in 20' flat strips. Basis of Design: Valley View Black Diamond. Valley View Industries. (www.valleyviewind.com/professional/)
- "Lawn" areas shall be finish graded and seeded at a rate of 4 lbs. per 1,000 sq. ft. Basis of Design: Madison Parks Lawn Seed Mix. EarthCarpet Corporation. (www.seedssolutions.com/)


- Unless otherwise indicated, plant beds to receive locally available, clean washed 1 1/2" - 2 1/2" durable landscape stone spread to a 3" min. depth over a commercial grade weed barrier fabric.
- Perennials in mass bed plantings to be planted in staggered rows.
- Contractor is responsible for repairing any and all damage to the adj. properties. Planted areas shall be replanted, damaged lawn areas shall be repaired with sod and adjacent curbs and pavement shall be re-paved.
- Maintenance, watering and warranty of plants to extend for 12 months after project completion/acceptance. Maintenance, watering and warranty period for seed to extend 60 days from project completion/acceptance of installation.

Tabulation of Points and Credits:

Plant Type/Element	Min. size	Points	Proposed Qty.	Points
Overstory Deciduous Tree	2 1/2" cal.	35	8	280
Ornamental tree	1 1/2" cal.	15	11	165
Evergreen tree	5-6 feet tall	35	6	210
Shrub, deciduous	18" or 3 gal.	3	51	153
Shrub, evergreen	18" or 3 gal.	4	9	36
Ornamental grasses	18" or 3 gal.	2	15	30
Ornamental fence or wall	na	4 per 10 lf		
Total Proposed				874
Total Required				420


2 TREE PLANTING

NTS

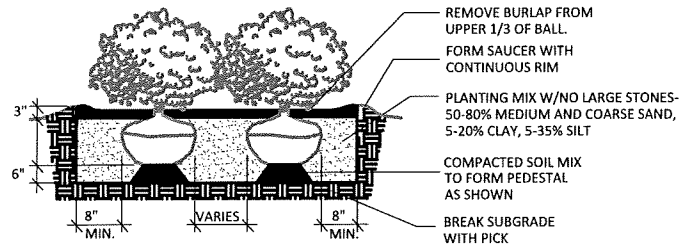

3 SHRUB PLANTING

NTS

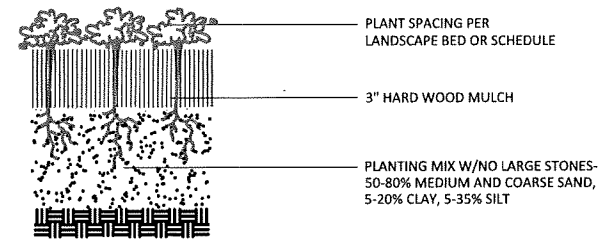

4 PERENNIAL PLANTING

NTS

Landscape Calculations and Distribution:

- (a) One (1) landscape unit for each (300) sf developed area
 Total sf of developed area = 24,567 sf
 Developed area divided by (300) = 82 Landscape Units
- (b) Within (IL) and (IG) districts, one (1) landscape unit for each (600) sf developed area
 Total sf of developed area = NA
 Developed area divided by (600) = NA Landscape Units
- (c) One landscape unit = 5 landscape points
 Landscape units (82) x 5 landscape points = 410 Total points Required

Development Frontage Landscaping:

- Provide (1) Overstory Deciduous tree and five (5) shrubs per (30) lf of lot frontage
 Existing Lot frontage = 228 lf
 (8) trees required
 (38) shrubs required
- **Note: Some Overstory Trees were substituted with Ornamental Trees to remain compliant with aerial apparatus Fire access requirements along Nakoma Rd.**



818 N Meadowbrook Ln
 Waunakee, WI 53597
 Phone: (608) 849-9378

Architectural Design Consultants, Inc.

5100 Eastpark Boulevard • Suite 310

Madison, WI 53718

Phone: (608) 254-6181 Fax: (608) 254-2139



OAK PARK PLACE

NAKOMA

LANDSCAPE PLAN

Drawn By: F. JOHNSON

Checked By: R. JOHNSON


Date: 09-29-2010

Scale: AS NOTED

Job Number: 14-010

SHEET NUMBER

L100

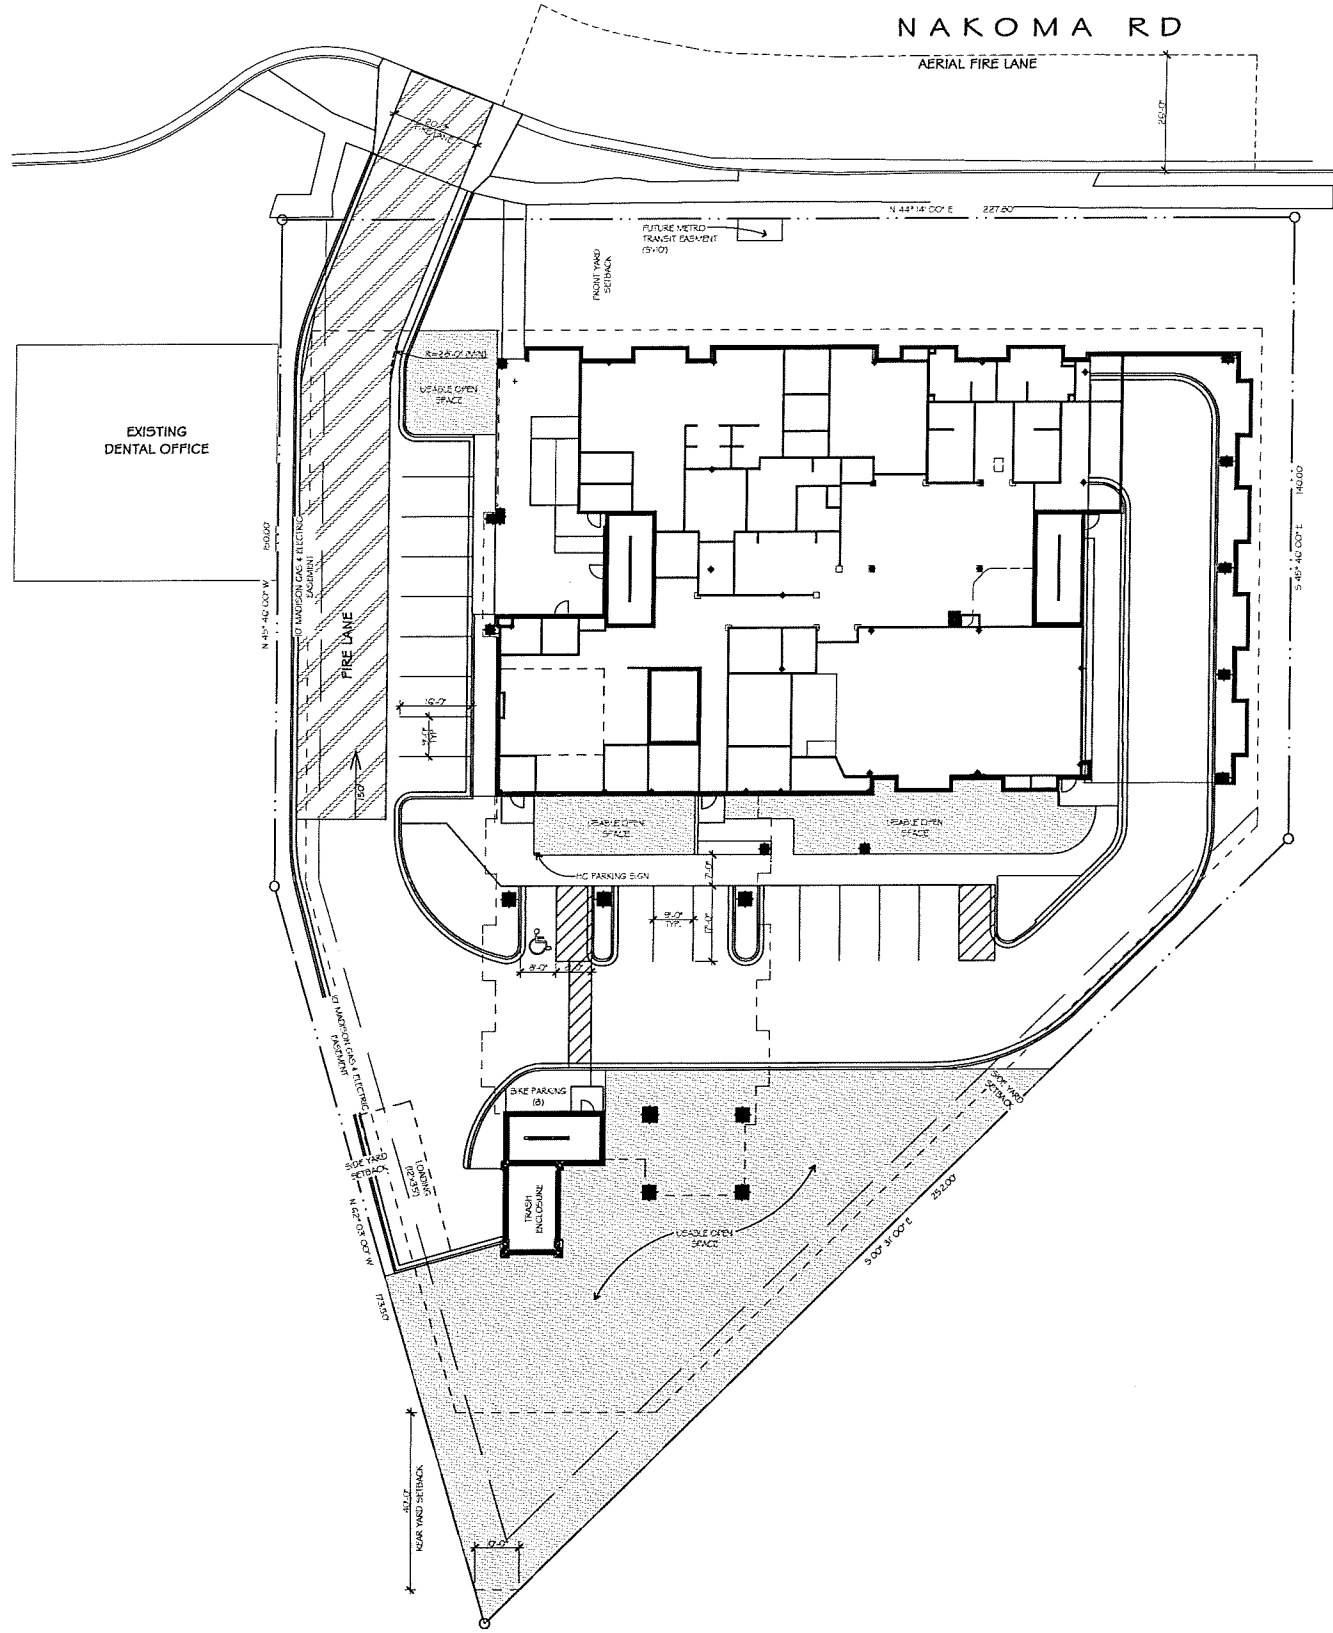

ARCHITECTURAL SITE PLAN

SCALE: 1" = 20'



ZONING SUMMARY

SITE ADDRESS:

ZONING CLASSIFICATION:

FRONT YARD SETBACK:

SIDE YARD SETBACK:

REAR YARD SETBACK:

EXISTING SITE AREA

MAXIMUM LOT COVERAGE

ACTUAL LOT COVERAGE=

MAXIMUM BUILDING COVERAGE

ACTUAL BUILDING COVERAGE=

PARKING STALLS:

MADISON ZONING CODE 20.141

ASSISTED LIVING, CONGREGATE CARE, SKILLED NURSING FACILITY

4325 NAKOMA RD, MADISON WI

SR-VI SUBURBAN RESIDENTIAL VARRIED DISTRICT

WP-10 WELLHEAD PROTECTION OVERLAY DISTRICT 10

25'

7'

EQUAL TO BUILDING HEIGHT, MIN 40'

52,320 SF (1.20 ACRES)

60%

(31,282 SF) 59.79%

50%

(13,634 SF) 26.06%

VEHICLE MAXIMUM - 1 PER DWELLING UNIT (ASSISTED LIVING UNITS)

21 MAX EXTERIOR PARKING STALLS (21 AL-UNITS)

ACTUAL 10 EXTERIOR PARKING STALLS (AL + VISITOR PARKING)

(1 HC VAN STALL)

ACTUAL 27 INTERIOR PARKING STALLS (BASEMENT) (AL + EMPLOYEE PARKING)

(1 HC STALL) (2 SMALL CAR STALLS)

BICYCLE MINIMUM - 1 PER 4 UNITS + 1 PER 5 EMPLOYEES

(74 UNITS + 4 = 10.5) (27 EMP + 5 = 5.4) 24 BIKE PARKING STALLS REQUIRED

ACTUAL 8 EXTERIOR (AL + VISITOR)

ACTUAL 16 INTERIOR SECURED (AL + EMPLOYEE)

RESIDENT UNITS:

30

33

21

74

MEMORY CARE UNITS (CBRF)

SKILLED NURSING FACILITY UNITS (SNF)

ASSISTED LIVING UNITS (RCAC)

TOTAL RESIDENT UNITS

USABLE OPEN SPACE:

74

X 150 S.F.

11,100 S.F.

RESIDENT UNITS

PER UNIT

REQUIRED

11,207 S.F.

ACTUAL OPEN USABLE SPACE

9,853 S.F.

1,354 S.F.

ON GRADE - OPEN USABLE SPACE

BALCONIES + OFF PUBLIC SPACES - OPEN USABLE SPACE

ZONING SUBMITTAL - NOT FOR CONSTRUCTION

MADISON

WISCONSIN

OAK PARK PLACE

OAK PARK PLACE NAKOMA

ARCHITECTURAL SITE PLAN

Drawn By: ADCL STAFF

Checked By: B.SERVIN

Date: 09-20-2016

Scale: AS NOTED

Job Number: 14-010

SHEET NUMBER

AS.1

ADCL Architectural Design Consultants, Inc.

30 Wisconsin Dells Parkway • P.O. Box 580

Lake Delton, WI 53940


Phone: (608) 254-6181 Fax: (608) 254-2139

This document contains confidential or proprietary information of Architectural Design Consultants, Inc.

Neither this document nor the information herein is to be reproduced, distributed, used or disclosed other

in whole or in part except as specifically authorized by Architectural Design Consultants, Inc.

Wednesday, September 21, 2016 9:21 AM B:\Server\UTEMAD1 - B&B Server\101410 OPP Nakoma

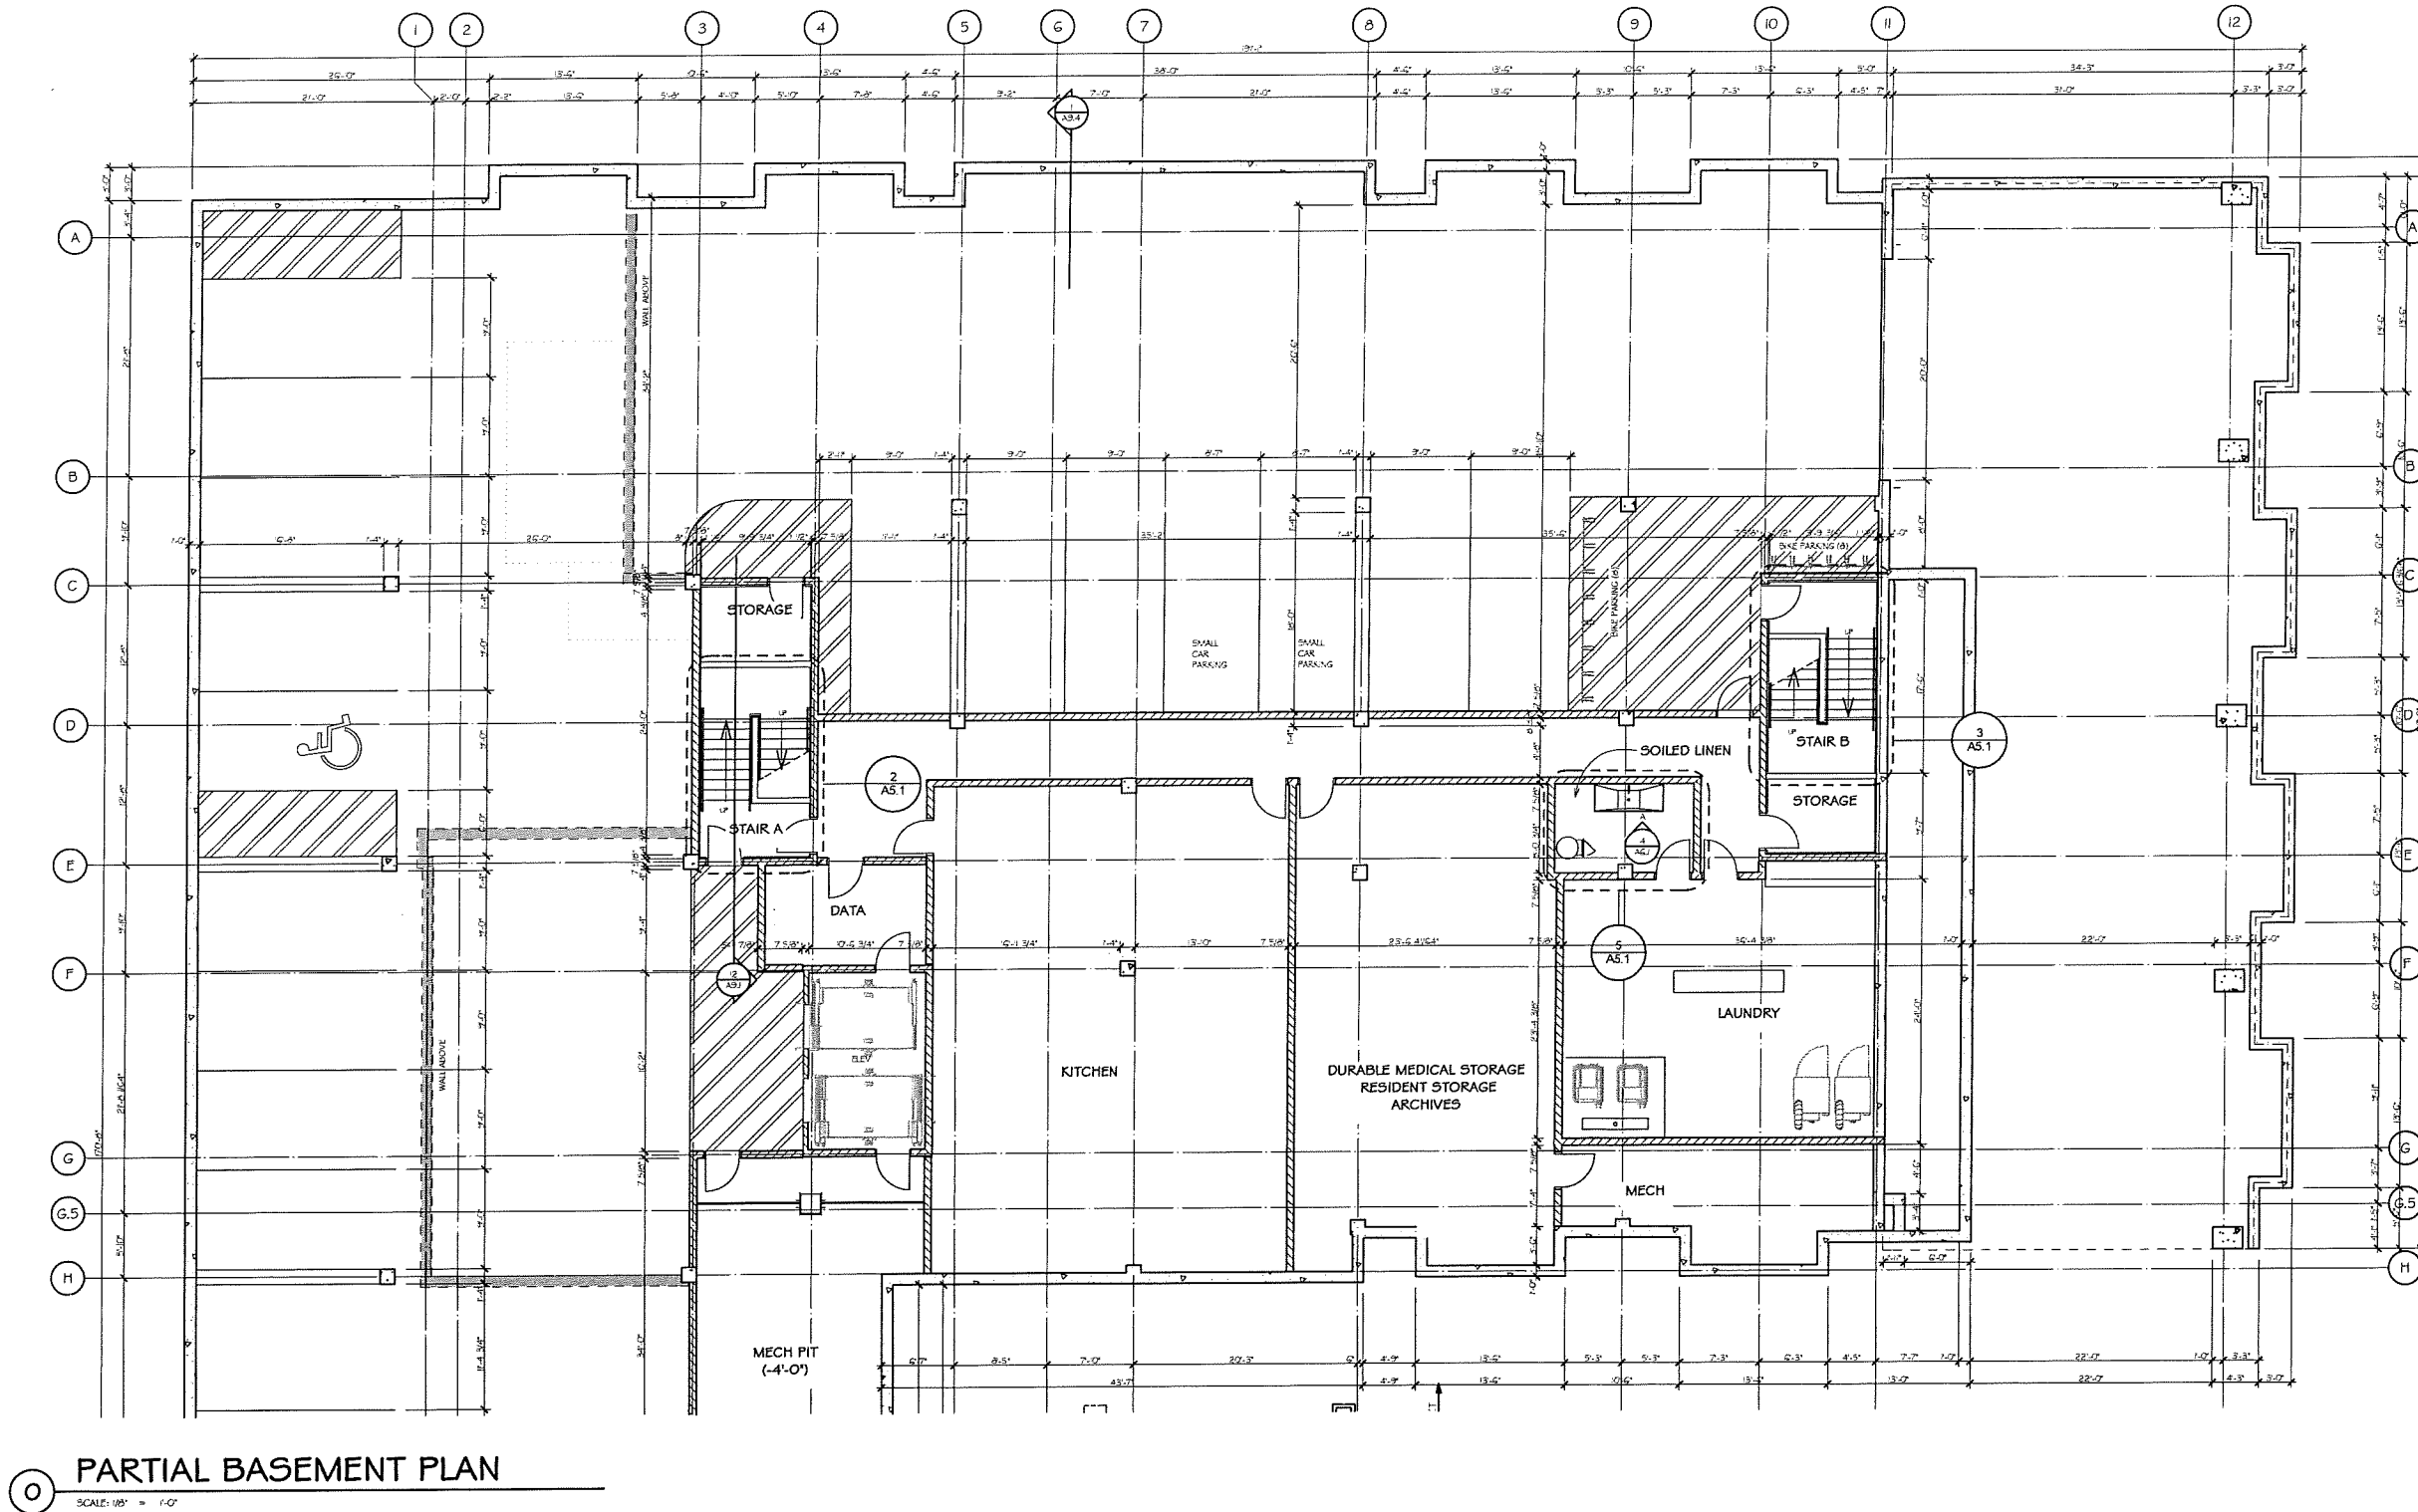

SCALE: 1/8" = 1'-0"

[illegible]

ZONING SUBMITTAL - NOT FOR CONSTRUCTION

OAK PARK PLACE

OAK PARK PLACE NAKOMA

PARTIAL BASEMENT PLAN

ADCI Architectural Design Consultants, Inc.
30 Wisconsin Dells Parkway • P.O. Box 550

Architectural Design Consult
30 Wisconsin Dells Parkway • P.O. Box 580
Lake Delton, WI 53940

Phone: (608) 254-6181 Fax: (608) 254-2139

This document contains confidential or proprietary information of Architectural Design Consultants, Inc. Neither this document nor the information herein is to be reproduced, distributed, used or disclosed either in whole or in part except as specifically authorized by Architectural Design Consultants, Inc.

OAK PARK PLACE
OAK PARK PLACE NAKOMA

Drawn By: ADCI STAFF

Checked By: BJSERVIN

00 00 0015

Date: 09-20-2016

Scale: AS NOTED

SHEET NUMBER


A0.2

A0.3



SCALE: 3/32" = 1'-0"

A1.1

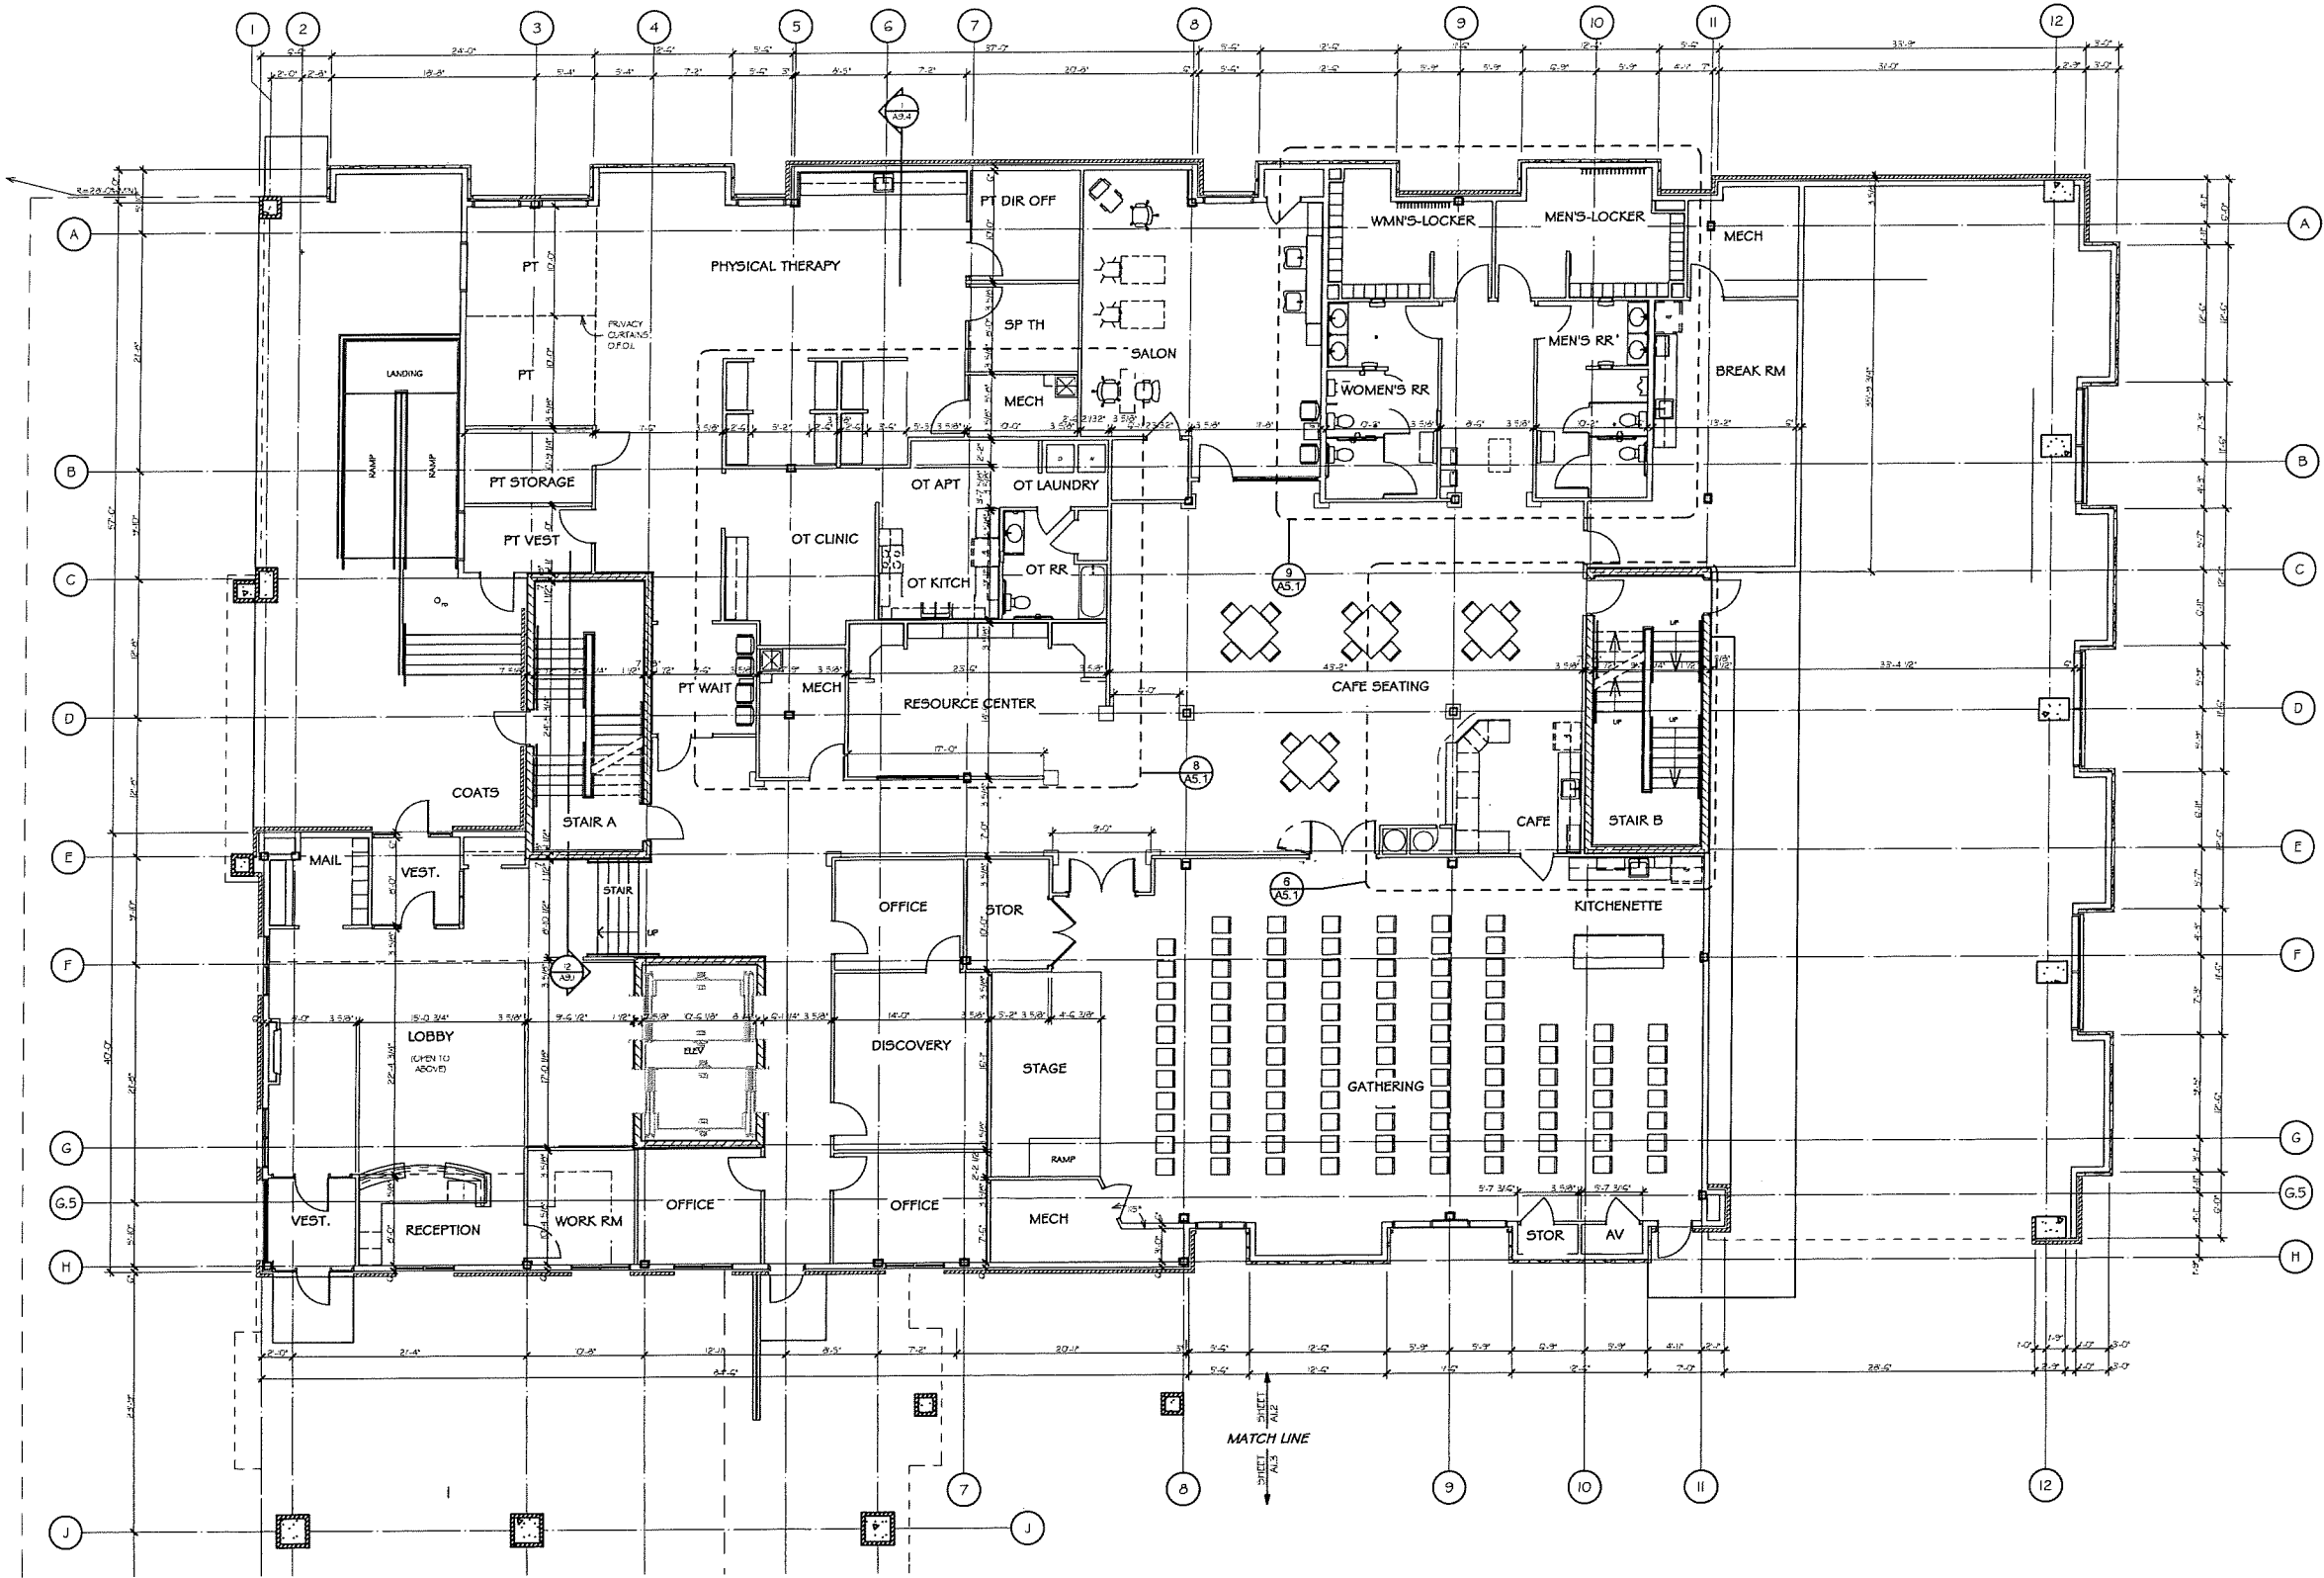

1 PARTIAL GROUND FLOOR PLAN
SCALE: 1/8" = 1'-0"

ZONING SUBMITTAL - NOT FOR CONSTRUCTION

ADCI Architectural Design Consultants, Inc.
30 Wisconsin Dells Parkway • P.O. Box 580
Lake Delton, WI 53940
Phone: (608) 254-6181 Fax: (608) 254-2139

This document contains confidential or proprietary information of Architectural Design Consultants, Inc.
Neither this document nor the information herein is to be reproduced, distributed, used or disclosed other
in whole or in part except as specifically authorized by Architectural Design Consultants, Inc.

OAK PARK PLACE
OAK PARK PLACE NAKOMA
PARTIAL GROUND FLOOR PLAN

MADISON WISCONSIN

Drawn By:	ADCI STAFF
Checked By:	B.SERVIN
Date:	09-20-2016
Scale:	AS NOTED
Job Number:	14-010

SHEET NUMBER
A1.2





SCALE: 3/32" = 1'-0"

This document contains confidential or proprietary information of Architectural Design Consultants, Inc. Neither this document nor the information herein is to be reproduced, distributed, used or disclosed either in whole or in part except as specifically authorized by Architectural Design Consultants, Inc.

A2.1




SCALE: 1/8" = 1'-0"

This document contains confidential or proprietary information of Architectural Design Consultants, Inc. Neither this document nor the information herein is to be reproduced, distributed, used or disclosed either in whole or in part except as specifically authorized by Architectural Design Consultants, Inc.

PARTIAL FIRST FLOOR PLAN

A2.3

[illegible]

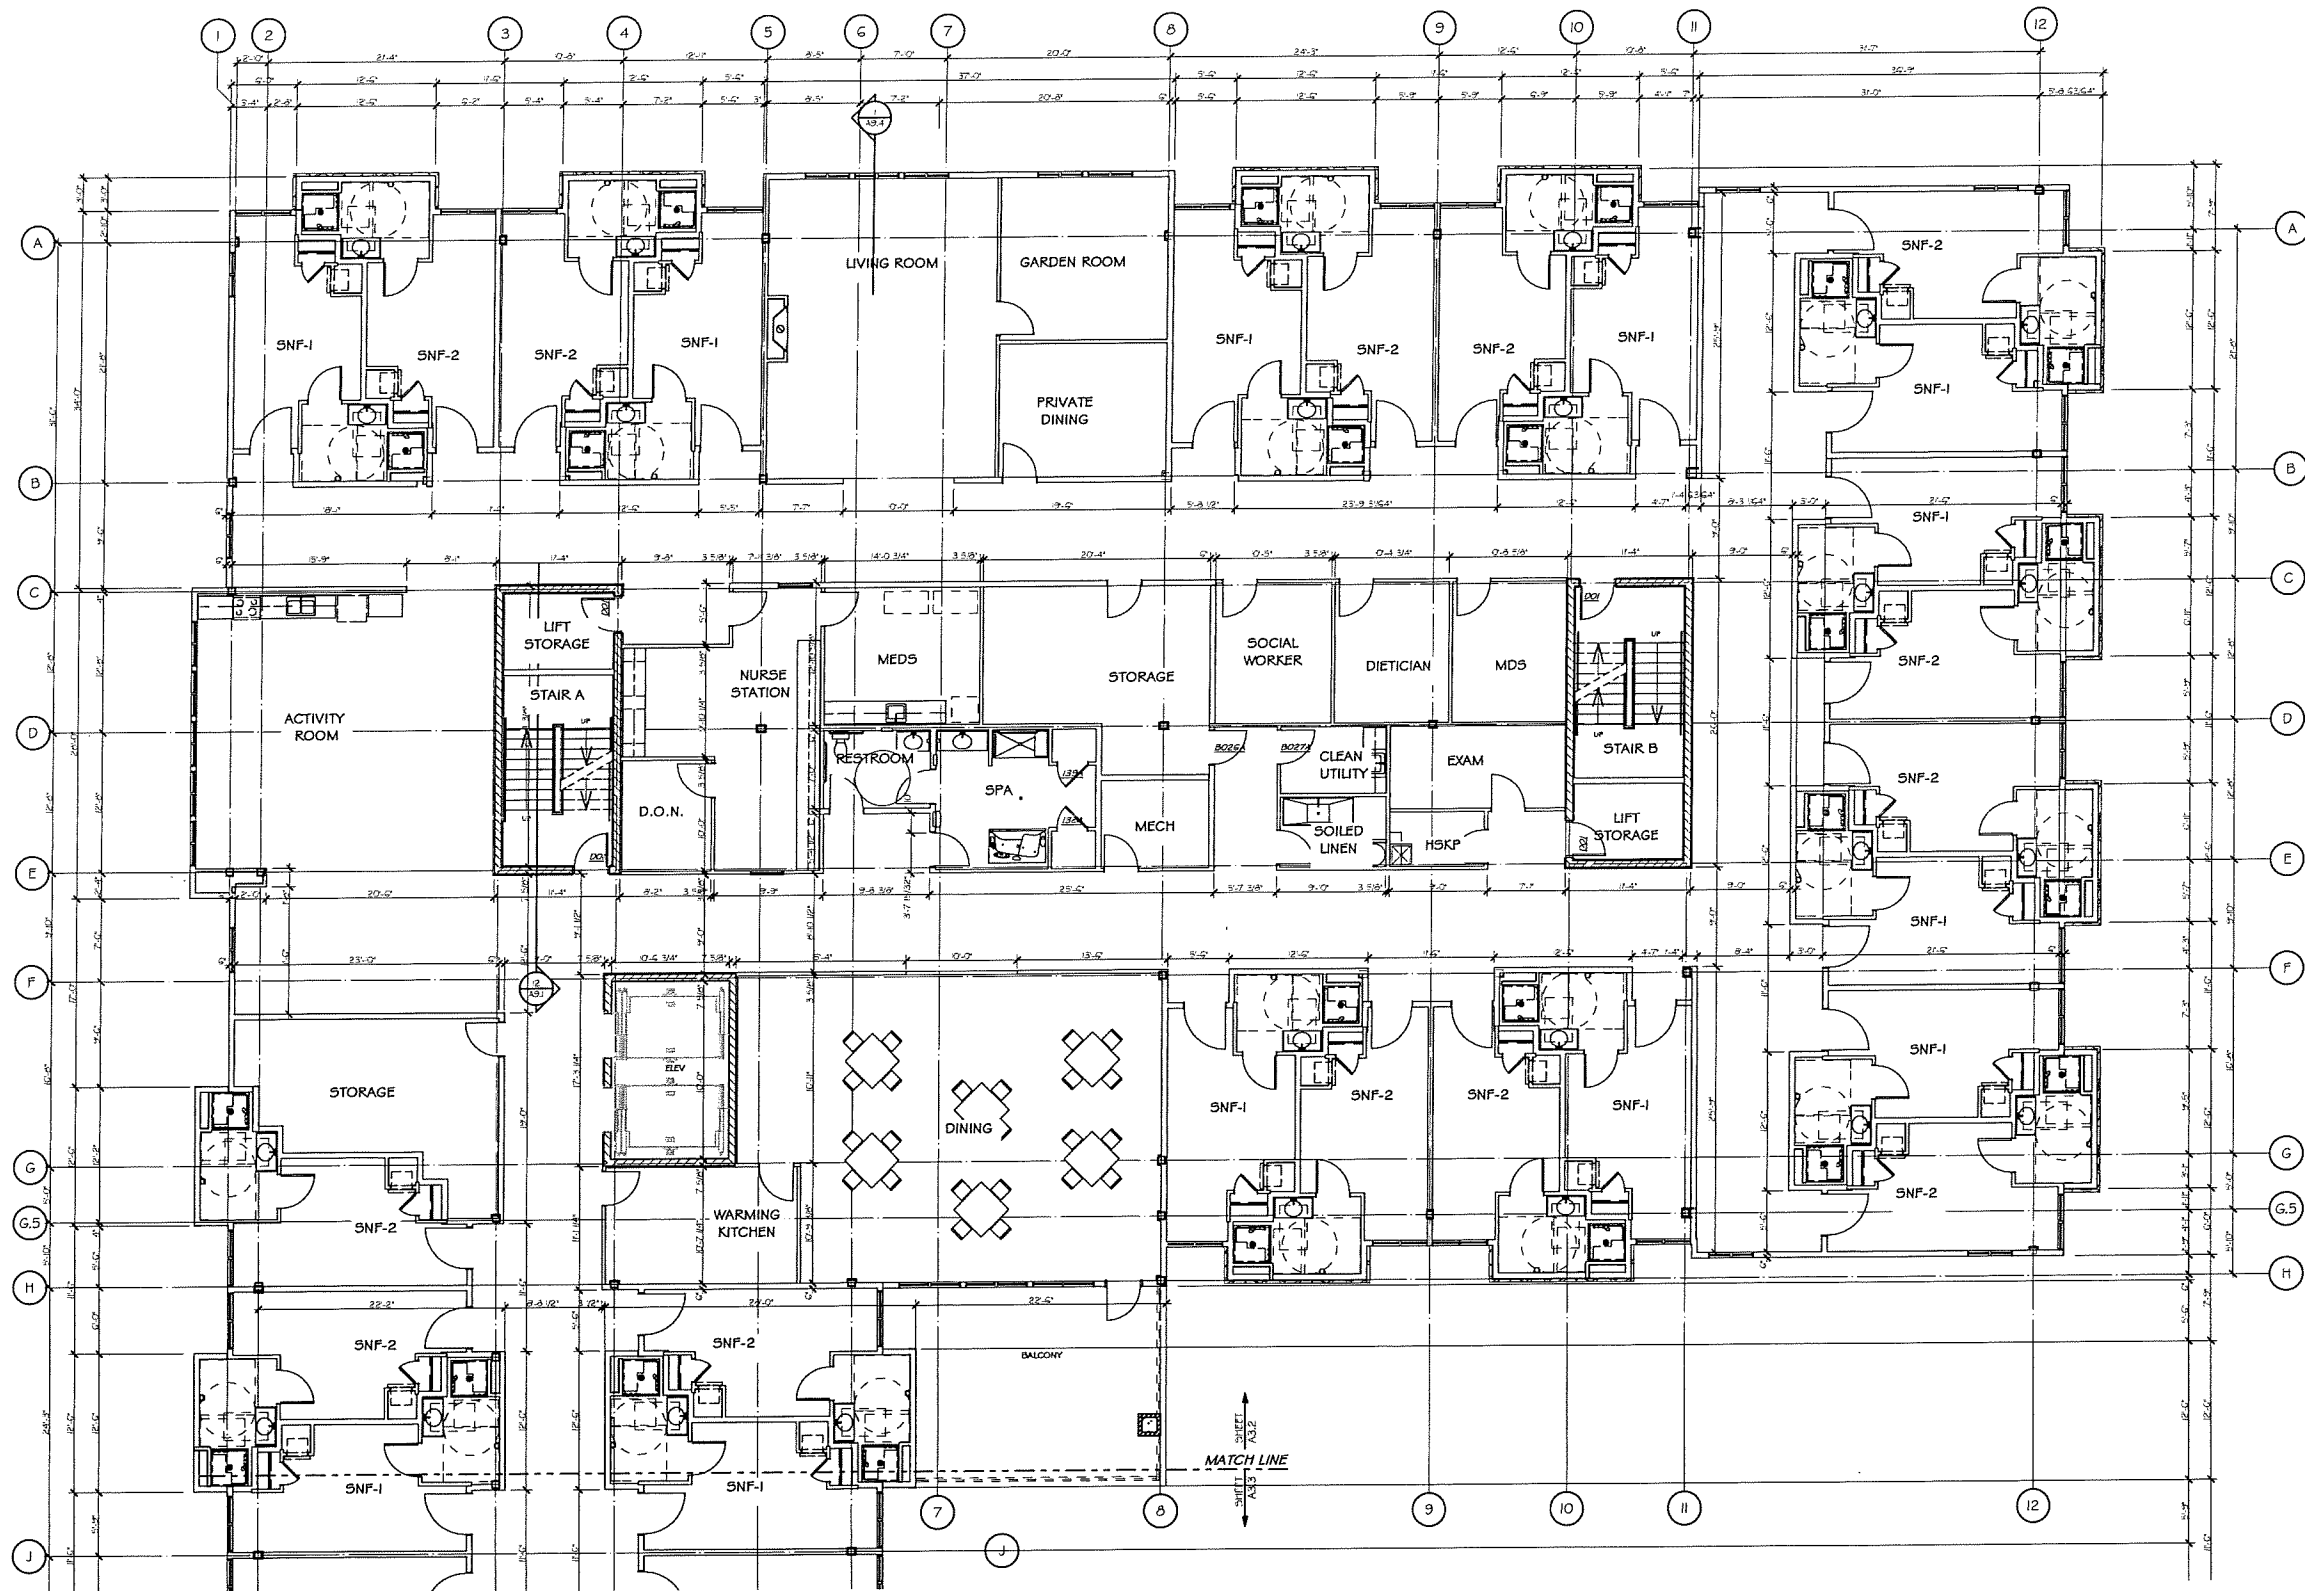

0 PARTIAL SECOND FLOOR PLAN

SCALE: 1/8" = 1'-0"

ZONING SUBMITTAL - NOT FOR CONSTRUCTION

ADCI Architectural Design Consultants, Inc.

30 Wisconsin Dells Parkway • P.O. Box 580

Lake Delton, WI 53940

Phone: (608) 254-6181 Fax: (608) 254-2139

This document contains confidential or proprietary information of Architectural Design Consultants, Inc. Neither this document nor the information herein is to be reproduced, distributed, used or disclosed either in whole or in part except as specifically authorized by Architectural Design Consultants, Inc.

OAK PARK PLACE

OAK PARK PLACE NAKOMA

PARTIAL SECOND FLOOR PLAN

Drawn By: ADCI STAFF

Checked By: BJERVIN


Date: 09-20-2016

Scale: AS NOTED

Job Number: 14-010

SHEET NUMBER

A3.2

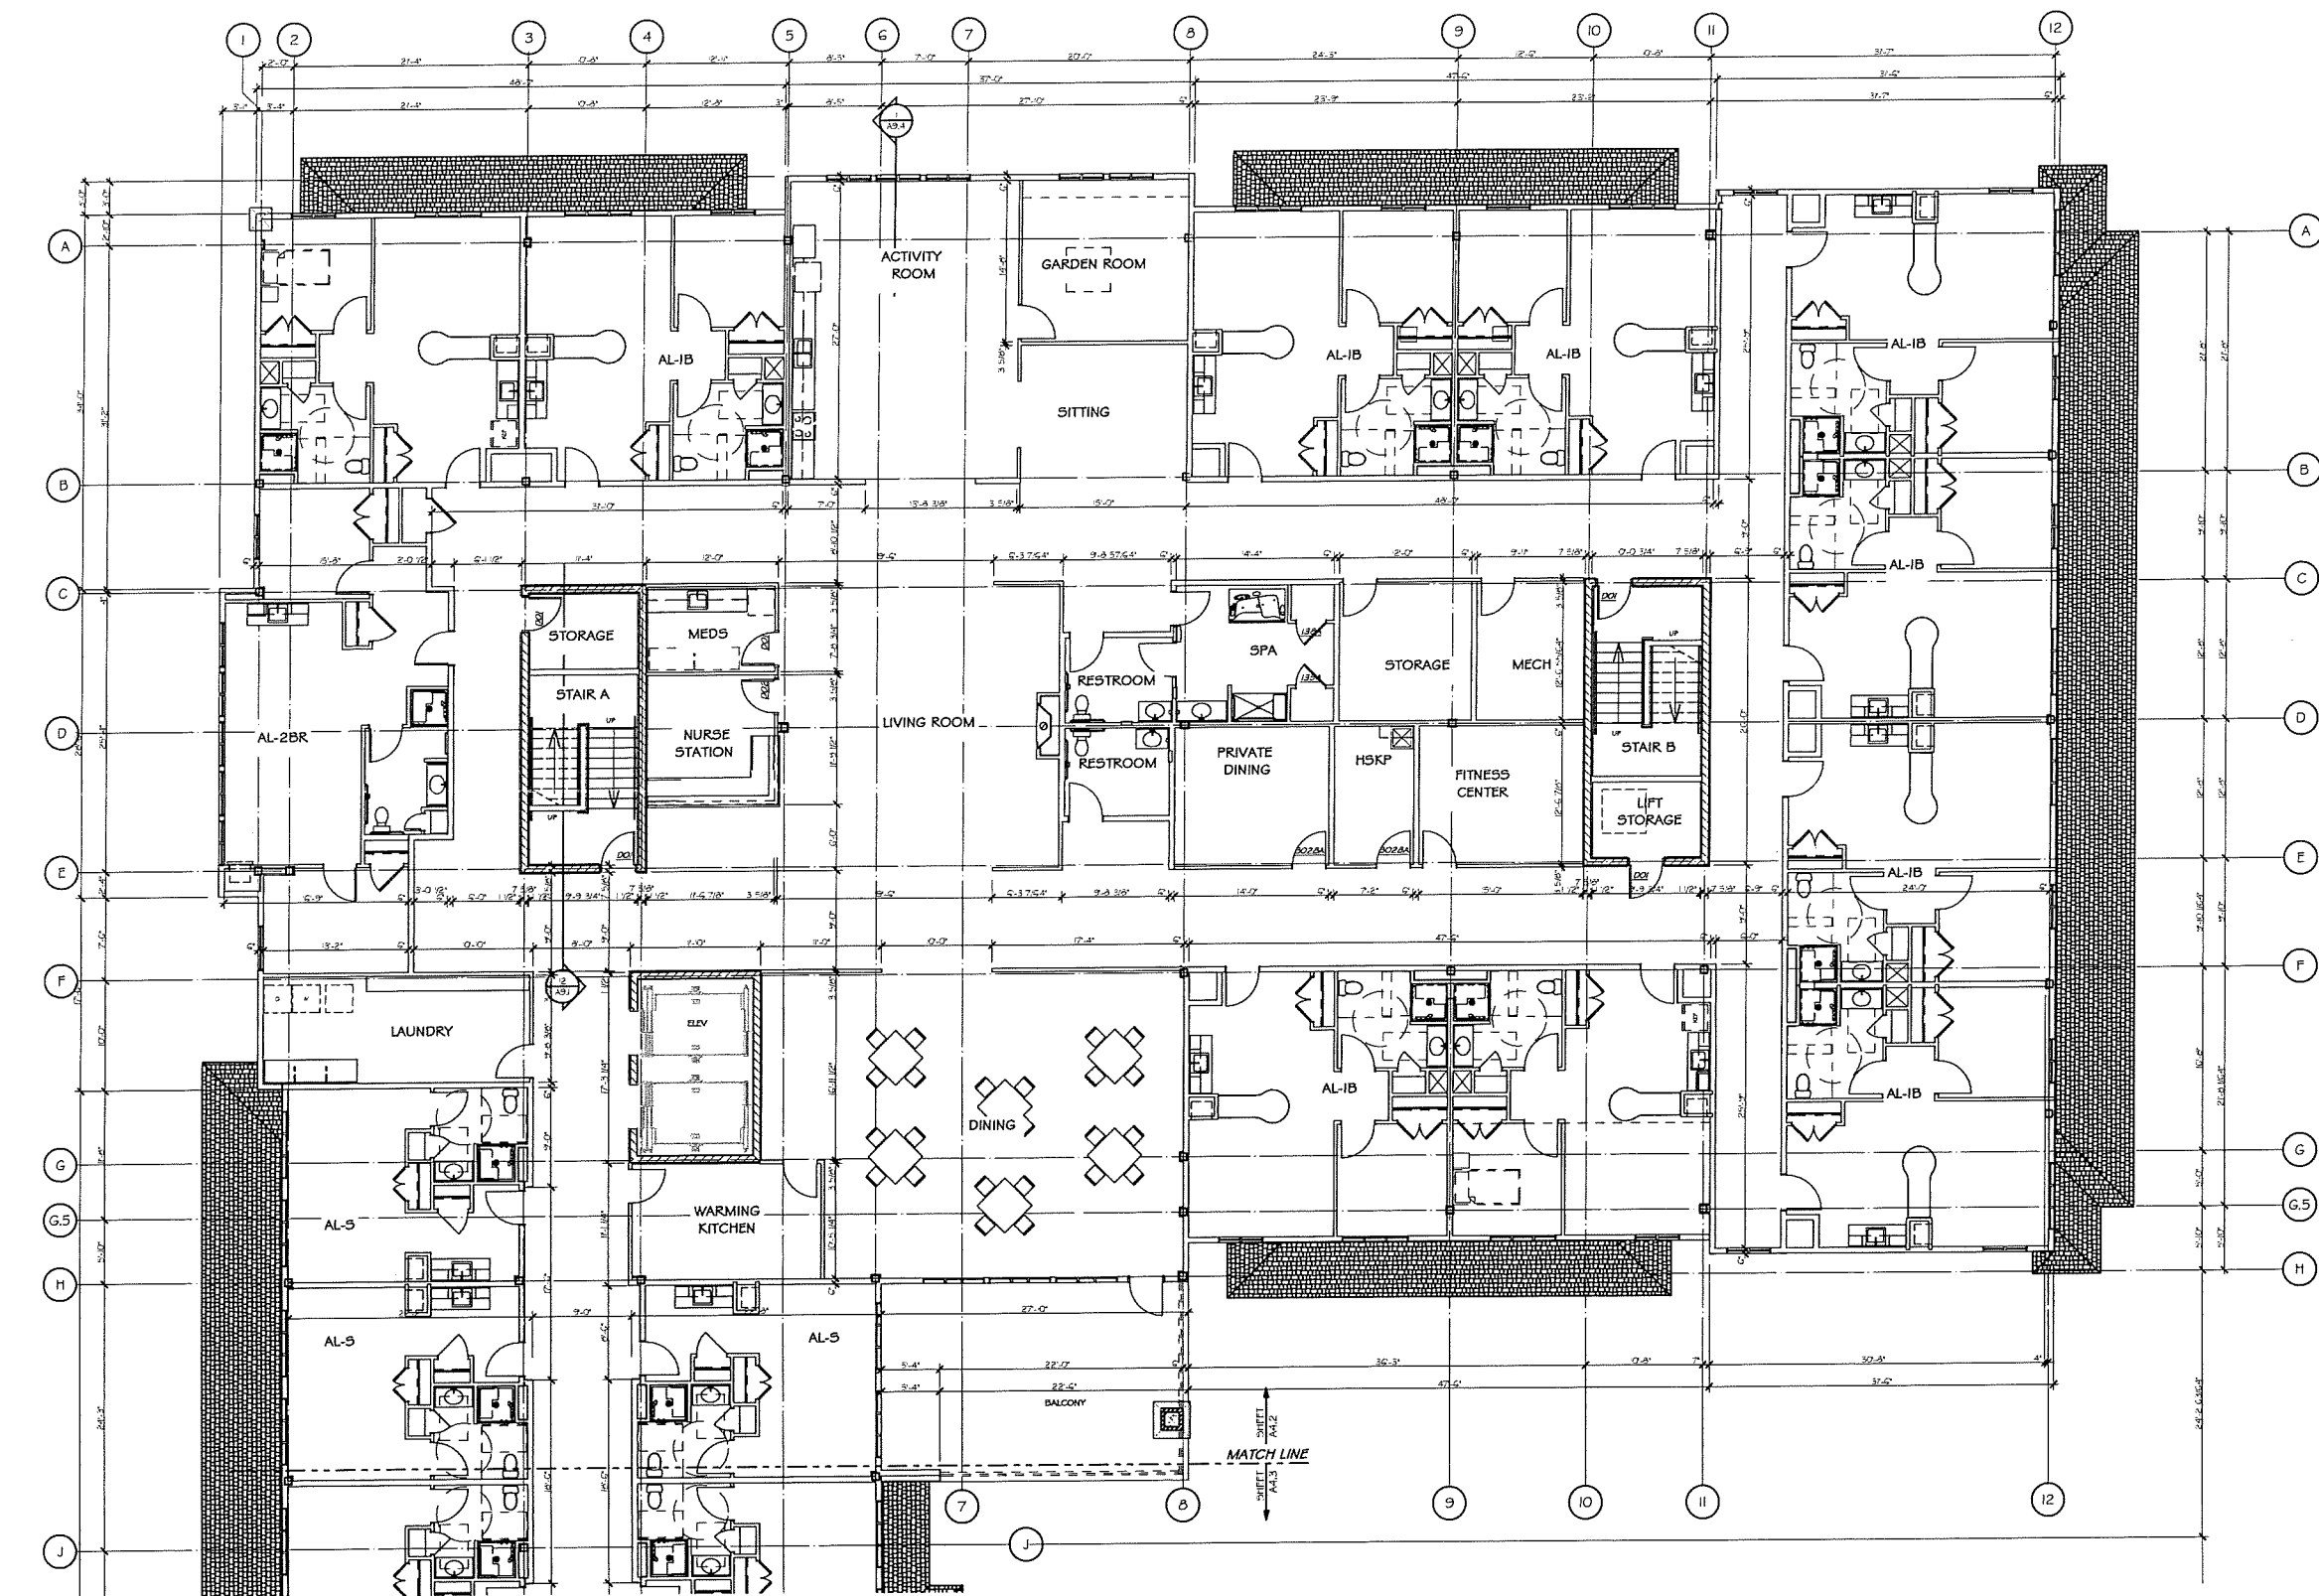

○ PARTIAL THIRD FLOOR PLAN
SCALE: 1/8" = 1'-0"

ZONING SUBMITTAL - NOT FOR CONSTRUCTION


ADCI Architectural Design Consultants, Inc.
30 Wisconsin Dells Parkway • P.O. Box 580
Lake Delton, WI 53940
Phone: (608) 254-6181 Fax: (608) 254-2139

This document contains confidential or proprietary information of Architectural Design Consultants, Inc.
Neither this document nor the information herein is to be reproduced, distributed, used or disclosed either
in whole or in part except as specifically authorized by Architectural Design Consultants, Inc.

OAK PARK PLACE
OAK PARK PLACE NAKOMA
PARTIAL THIRD FLOOR PLAN
MADISON WISCONSIN

Drawn By: ADCI STAFF
Checked By: BLERVEN
Date: 09-20-2016
Scale: AS NOTED
Job Number: 14-010


SHEET NUMBER
A4.2

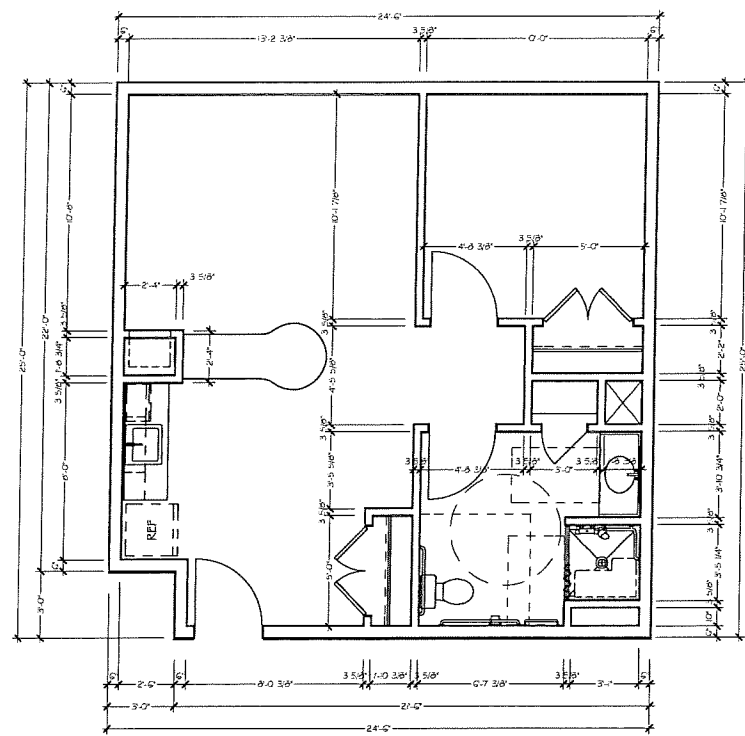


(ARCHITECTURAL)

1 ASSISTED LIVING 1 BEDROOM
SCALE: 1/4" = 1'-0"

SCALE: 1/4" = 1'-0"

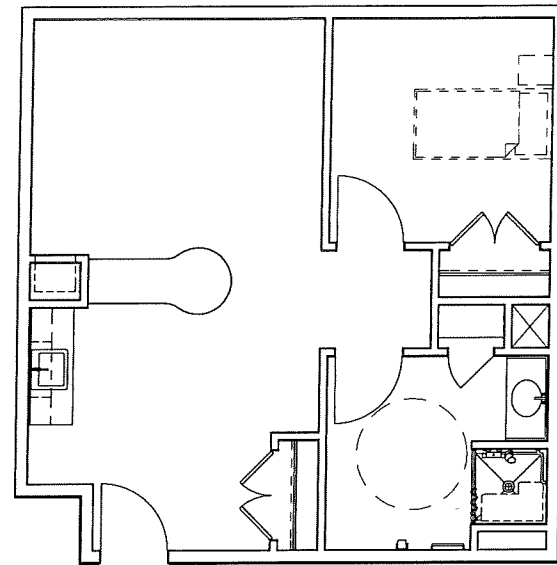


(FF+E)

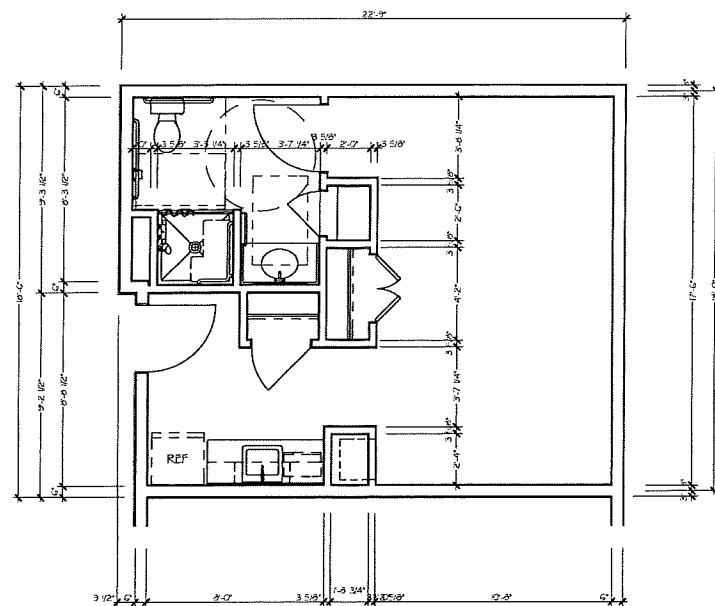


(ARCHITECTURAL)

2 ASSISTED LIVING STUDIO
SCALE: 1/4" = 1'-0"

SCALE: 1/4" = 1'-0"

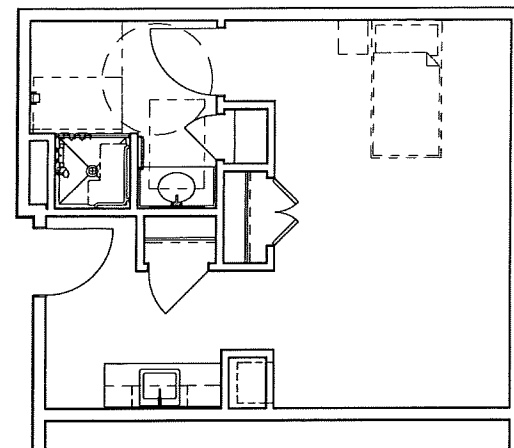


(FF4E)

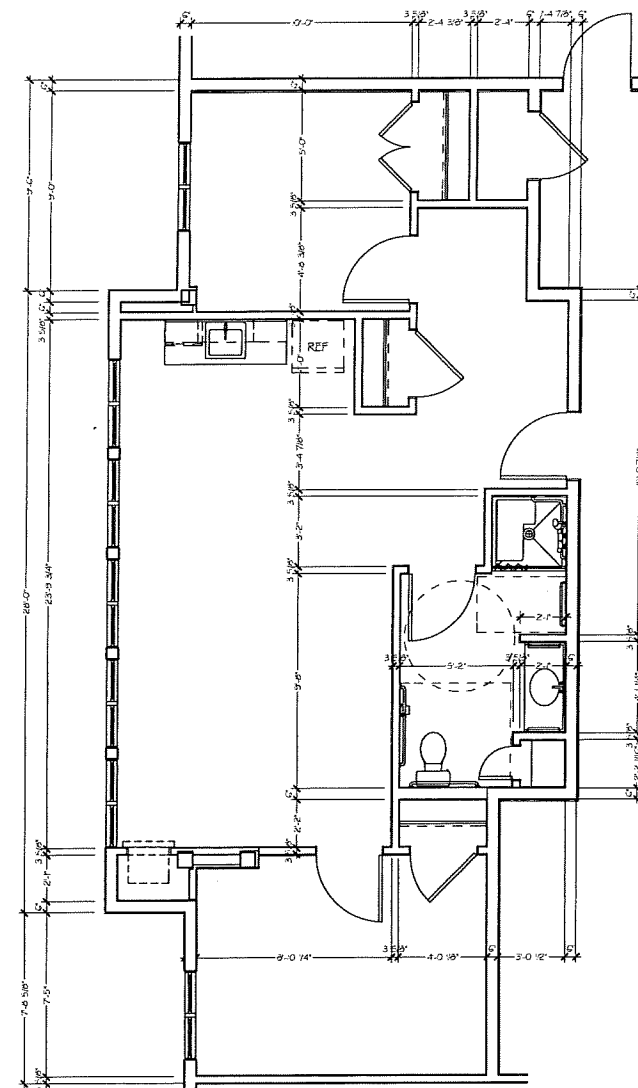

(ARCHITECTURAL)

3 ASSISTED LIVING 1 BEDROOM
SCALE: 1/4" = 1'-0"

SCALE: 1/4" = 1'-0"

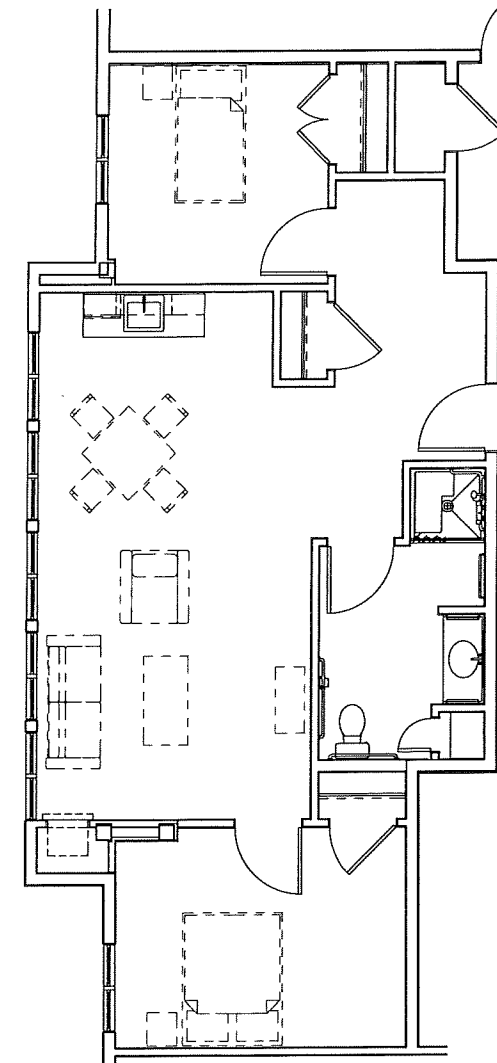

(FF4E)

ZONING SUBMITTAL - NOT FOR CONSTRUCTION

OAK PARK PLACE
OAK PARK PLACE NAKOMA

WISCONSIN

MADISON

Drawn By: ADCI STAFF

Checked By: BSERVIN

Date: 09-20-2016

Scale: AS NOTED

Job Number: 14-010

SHEET NUMBER

A7.2

Architectural Design Consultants, Inc.
30 Wisconsin Dells Parkway • P.O. Box 580

30 Wisconsin Dells Parkway • P.O. Box 580

Lake Delton, WI 53940

Phone: (608) 254-6181 Fax: (608) 254-2139

Neither this document nor the information herein is to be reproduced, distributed, used or disclosed either in whole or in part except as specifically authorized by Architectural Design Consultants, Inc.

[illegible]



North Elevation



West Elevation



**Architectural Design
Consultants, Inc.**

**Oak Park Place
Nakoma**



South Elevation



East Elevation



**Architectural Design
Consultants, Inc.**

This document contains confidential or proprietary information of Architectural Design Consultants, Inc. Neither this document nor the information herein is to be reproduced, distributed, used or disclosed either in whole or in part except as expressly authorized by Architectural Design Consultants, Inc.

**Oak Park Place
Nakoma**

14-010 11-04-2016