



Change of Premises

Fee: \$25.00

City of Madison Clerk
210 MLK Jr Blvd, Room 103
Madison, WI 53703

licensing@cityofmadison.com
608-266-4601

(Agenda Item Number)

(Legistar file number)

LICPC#-2019-00784

(License number)

6

410

(Alder District #)

(Police Sector)

Office Use Only

Class A: Beer, Liquor, Cider
Class B: Beer, Liquor,
 Class C Wine

Licensed Premises Information

This application modifies existing alcohol license number: LICLIB-2018-00812
Business dba Name: Winnebago Arts Cafe
Licensed Address: 2262 Winnebago St.
Liquor/Beer Agent Name: John Deltour
49 % Alcohol, 49 % Food, 2 % Other Alder, District #: Rummel, 6 Police Sector: Central

Corporate Information

Business Legal Name (as on WI State Sellers Permit): Frameshift Arts Cafe, LLC
Business Mailing Address: 2262 Winnebago St.
Business Contact Name, Position: John Deltour, owner
Business Phone: 608-640-4380 Business Email: events@thewinnebago.com
Current Capacity (indoor): 99 Current Capacity (outdoor): 0

Proposed Capacity (indoor): ~~200~~ 130 Proposed Capacity (outdoor): 30


If your capacity is increasing, contact Building Inspection: (608) 266-4551, binspection@cityofmadison.com

Description of Proposed Changes: We have added a fire suppression system to guarantee the safety of our guests in the event of a fire. We also added a patio & would like to serve on it.

Detailed Floor Plans included (required)

John Deltour , 7/17/19
Authorized Signature Date

Orange sign and business card issued
 "License Renewals & Changes" brochure with next steps issued
Office Use Only

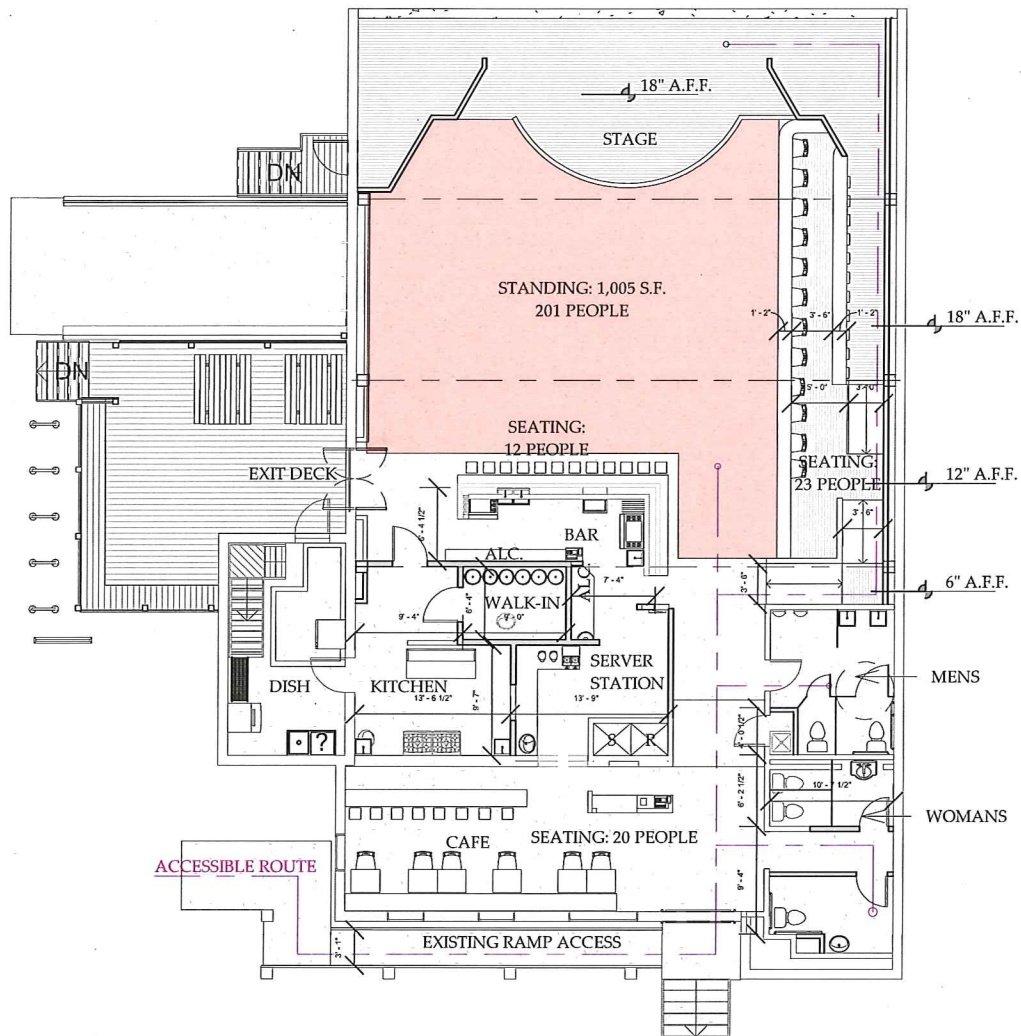

① 01 - First Floor - PROPOSED 8.5x11
 1/16" = 1'-0"

BUILDING CAPACITY:

STANDING: 201
 SEATING: 55
 PERFORMERS: 12
 EMPLOYEES: 10

278

D

DEHAVEN
 PROPERTIES

www.dehavenproperties.com

WINNEBAGO
 ARTS CAFE
 Renovation

FLOOR PLAN

Project number 0047
 Date 7-1-2019
 Drawn by Jacob DeHaven

A.1