



Location

9301 Crosswinds Lane

Applicant

Gorman & Company
Conrad Gorman, Perch Properties

From: PD **To:** Amended PD(GDP-SIP)

Existing Use

Vacant land

Proposed Use

Construct 32 multi-family units in two buildings in Crosswinds at Hawks Landing Condo development (revised site plan)


Public Hearing Dates

Plan Commission


May 24, 2021

Common Council

June 1, 2021

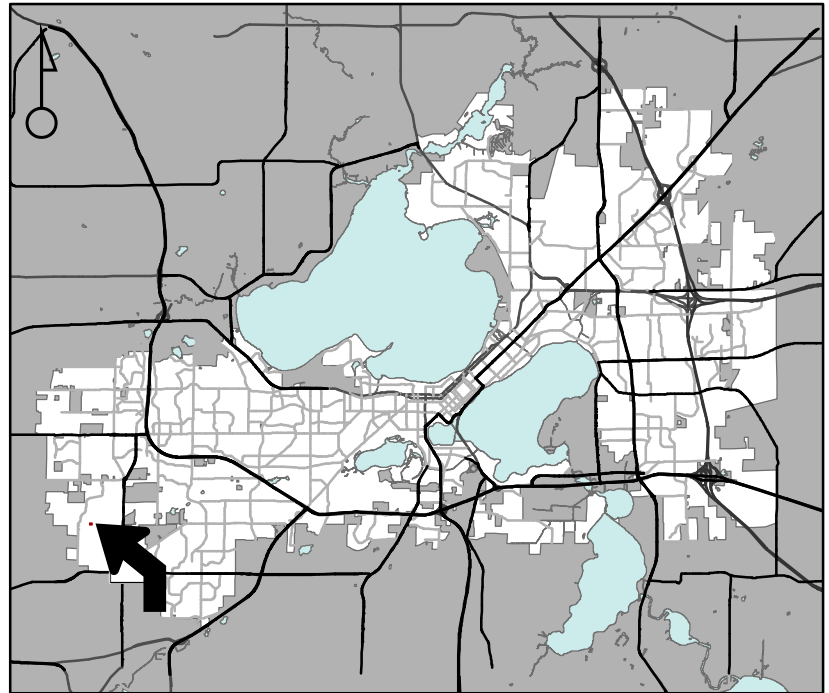

For Questions Contact: Tim Parks at: 261-9632 or tparks@cityofmadison.com or City Planning at 266-4635

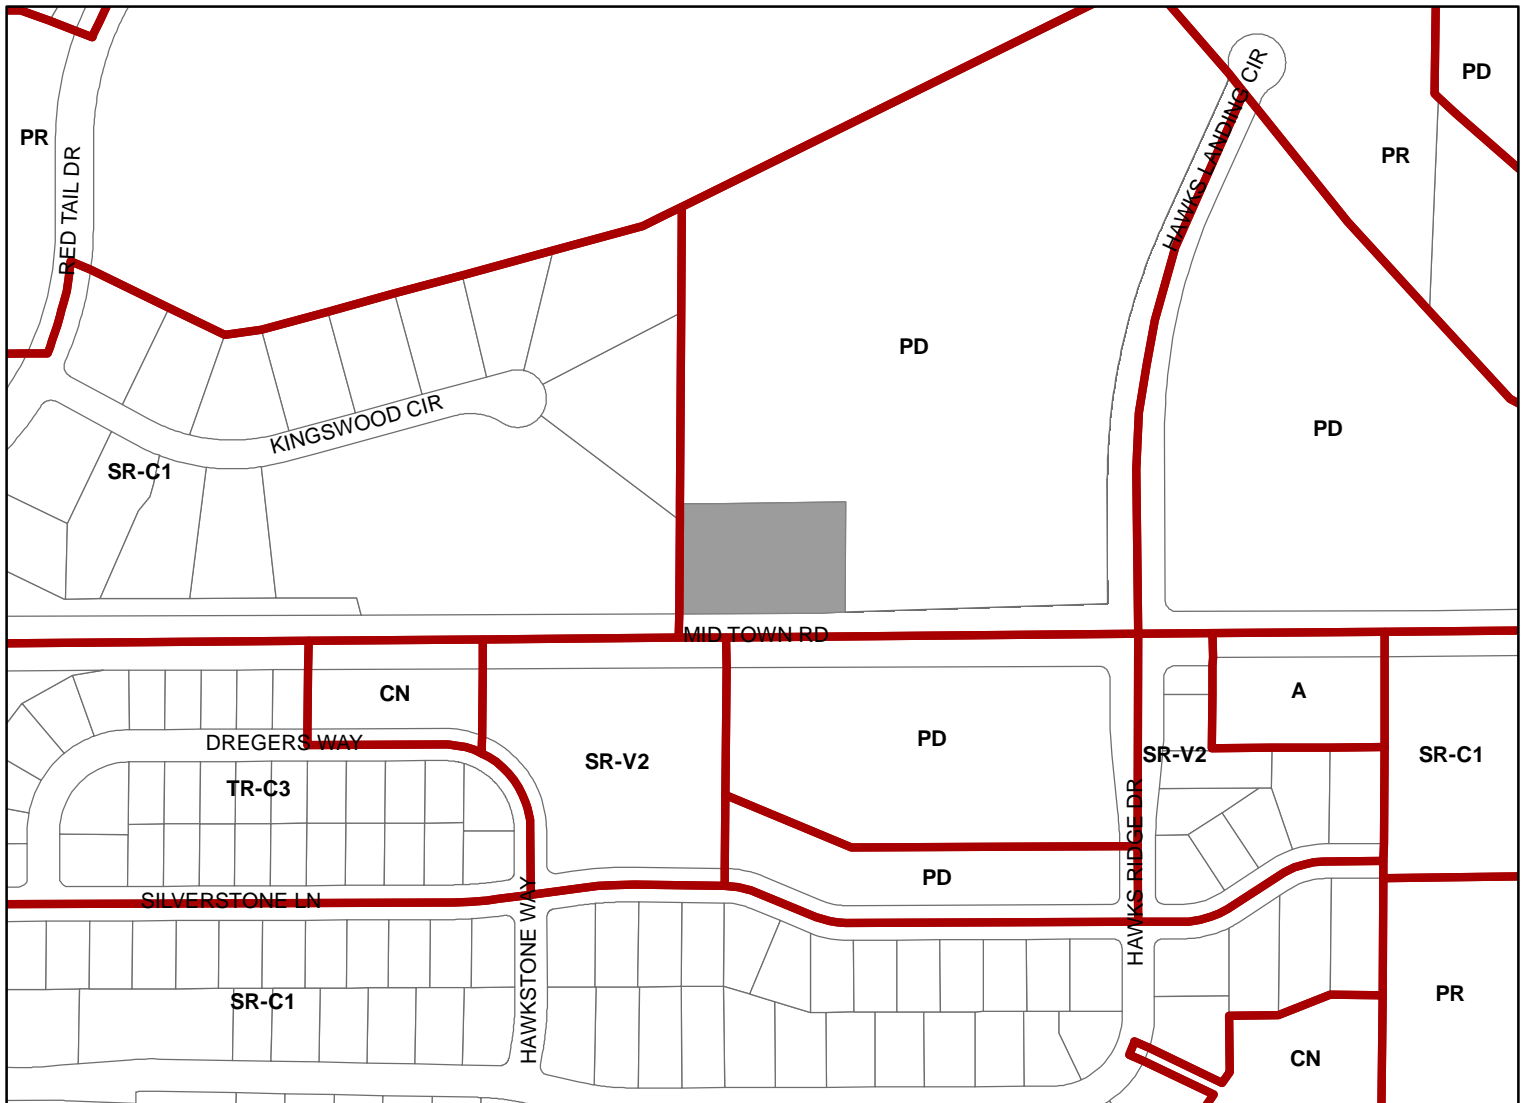

Scale : 1" = 400'

City of Madison, Planning Division : TP: Date : 20 May 2021



*Crosswinds at Hawks Landing
Condominiums*



MID TOWN RD

HAWKS LANDING CIR

HAWKSTONE WAY

SILVERSTONE LN

HAWKS RIDGE DR